
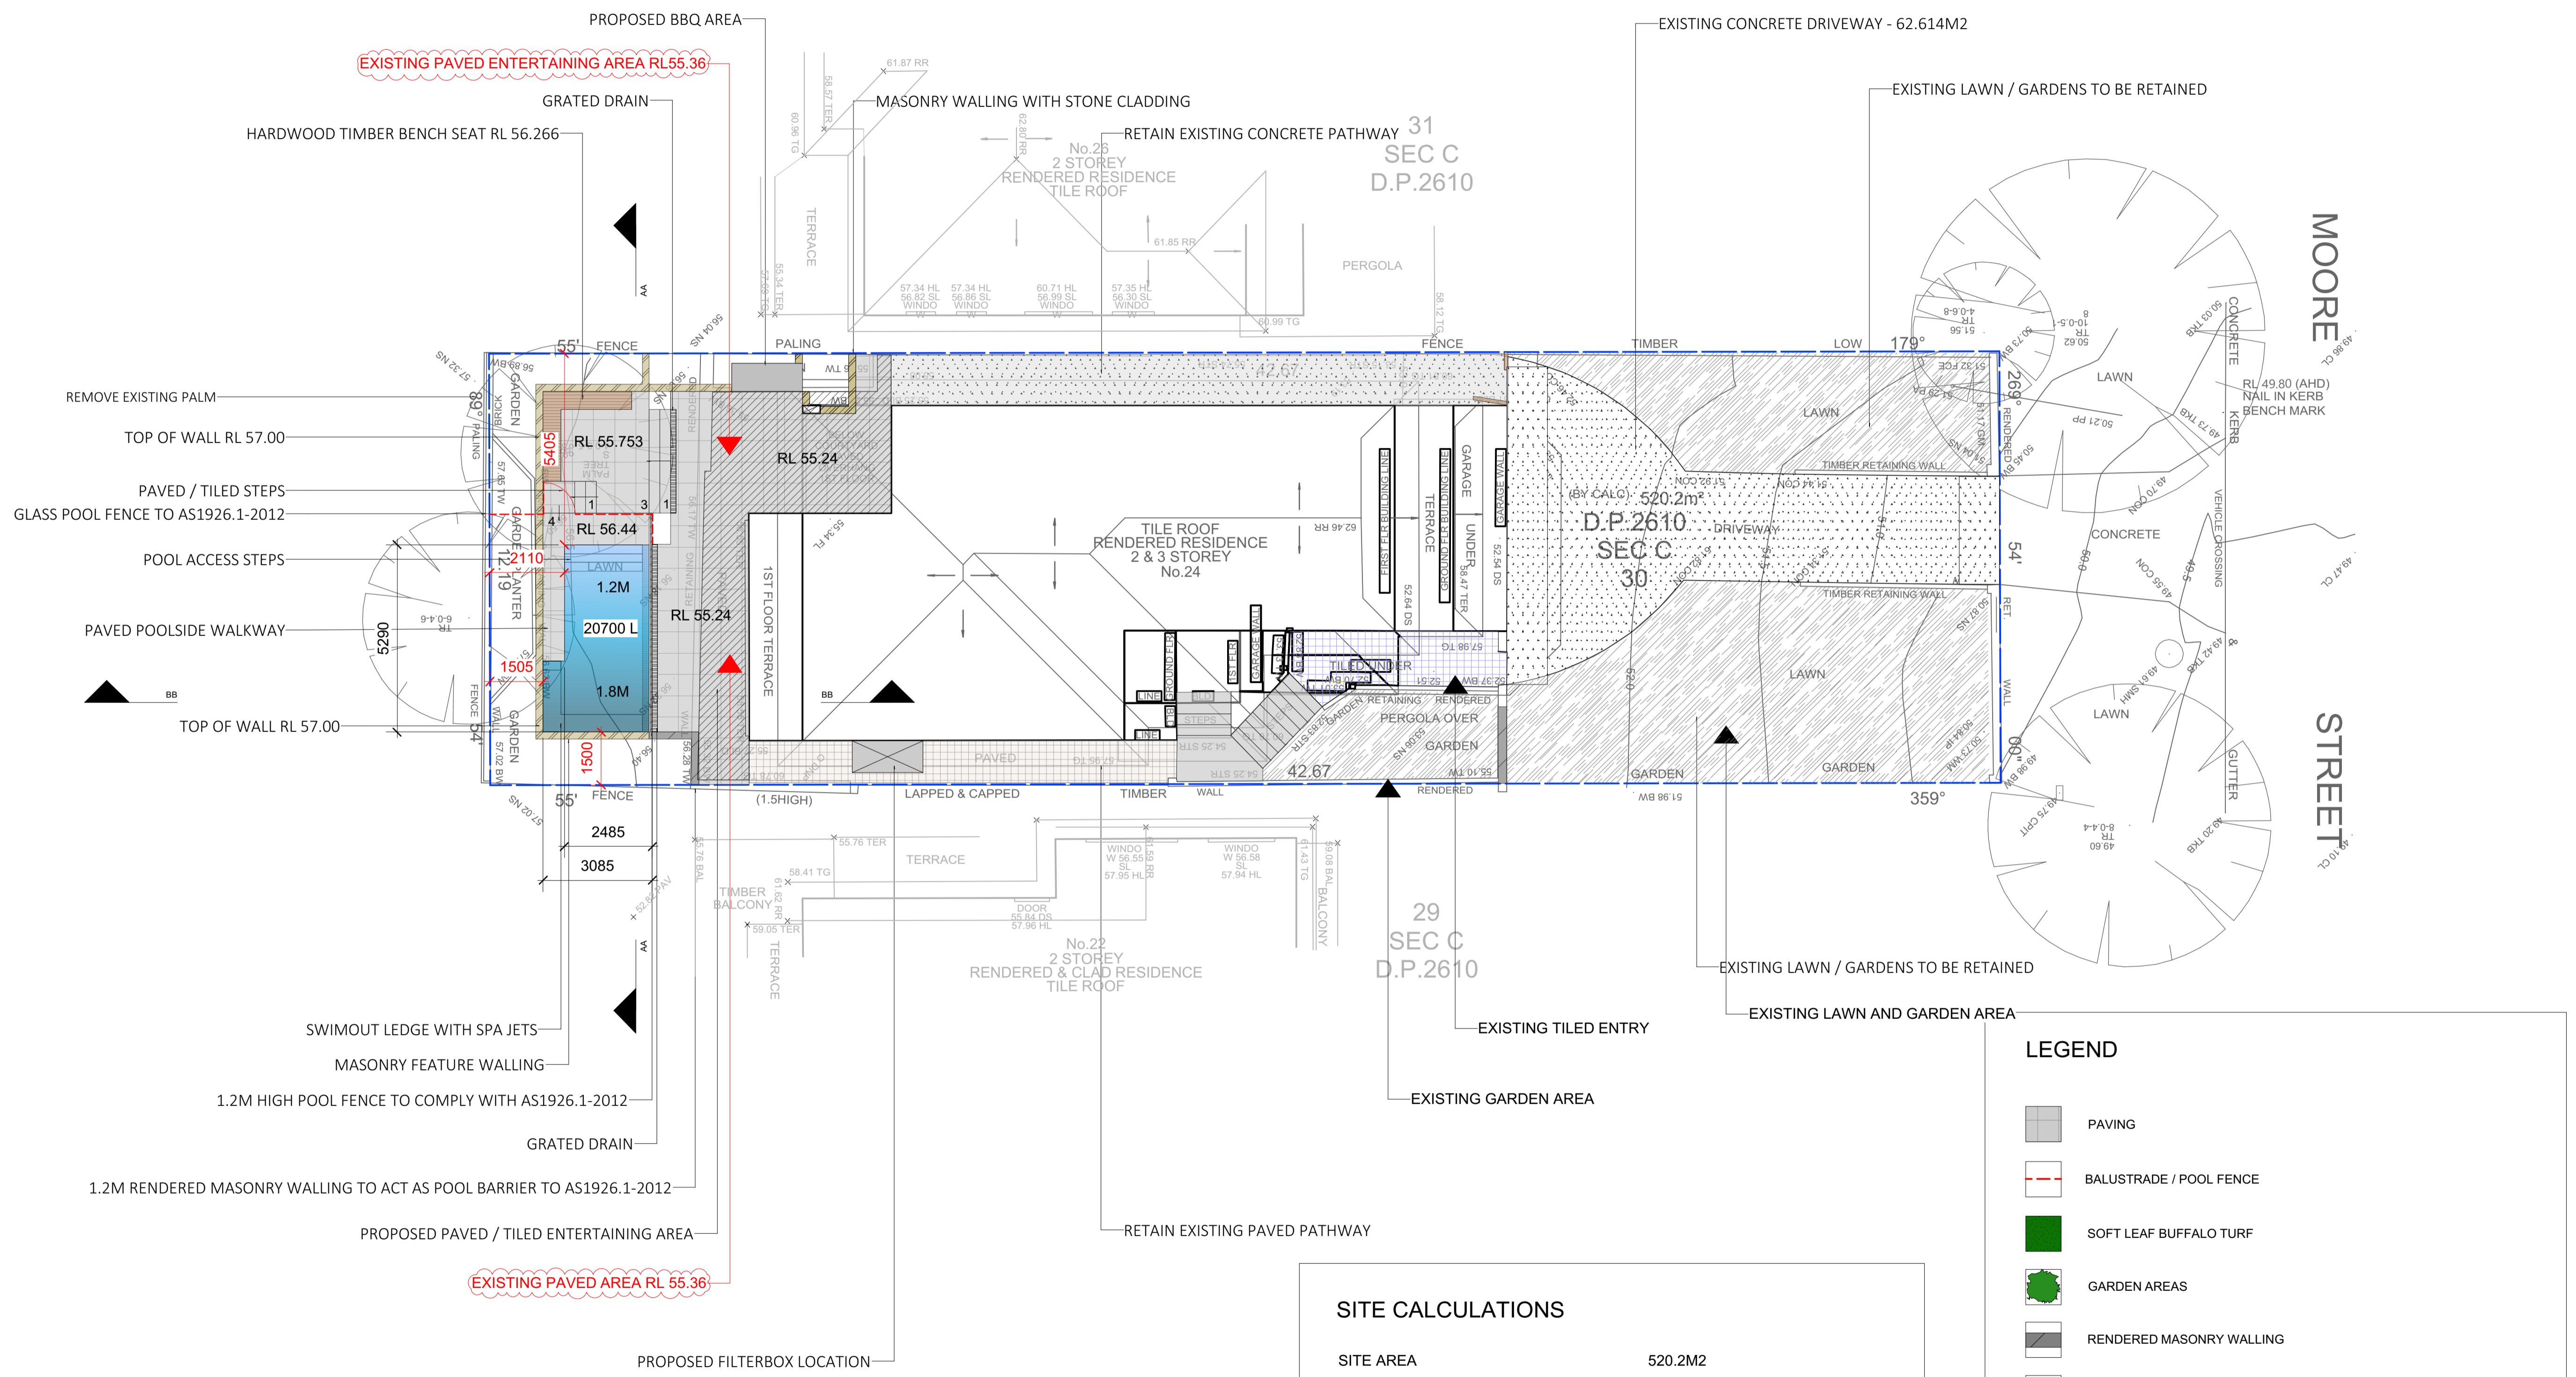


northern beaches council

THIS PLAN IS TO BE READ IN CONJUNCTION WITH THE CONDITIONS OF DEVELOPMENT CONSENT

DA2020/0163

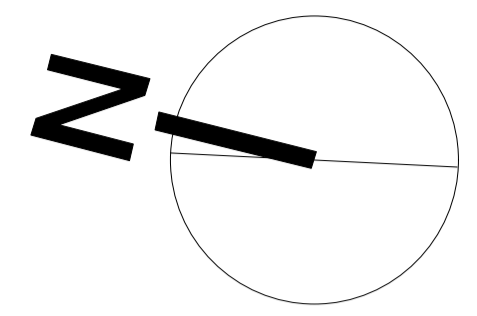

SITE CALCULATIONS	
SITE AREA	520.2M2
AREA OS4	
CALCULATED OPEN SPACE	246M2
PROPOSED LANDSCAPE AREA	125.718M2 = 51.5% of site open space

LEGEND	
	PAVING
	BALUSTRADE / POOL FENCE
	SOFT LEAF BUFFALO TURF
	GARDEN AREAS
	RENDERED MASONRY WALLING
	MASONRY WALLING WITH STONE CLADDING
	1.2M HIGH FEATURE WALL TO ACT AS A SWIMMING POOL SAFETY FENCE

Note: If the status of this drawing is not signed off for construction, it may be subject to change, alteration or amendment at the discretion of Urban Escape. No liability will be accepted for any loss, damage, harm or injury whether special, consequential, direct or indirect suffered by you or any other person as a result of the use of this drawing. Contractor are to verify all dimensions and levels on site prior to commencement of any work. Report any discrepancies to designer before proceeding with any work. Location of underground services to be proven on site & protected if necessary prior to construction. Any damage to services caused by excavation works, shall be made good by contractor at contractor expense and to project managers satisfaction. All works shall comply with relevant authority requirements, Building codes & local council guidelines. All materials to be fixed according to manufacturers recommendations. Works are to be carried out by qualified tradesmen according to approved tender/contract plans. Urban Escape takes no responsibility for any variations in design, construction methods, materials or specifications without written permission by project manager.



URBAN ESCAPE
LANDSCAPE CONTRACTORS

Nick McCarthy T/A Urban Aqua Pools and Spas are fully licensed pool builders. LANDSCAPING - DESIGN - POOLS


Mobile: 0416 180 530
Email: nick@urbanscape.com.au
Web: www.urbanscape.com.au
Address: Unit 48 / 28 Barcoo St, Roseville NSW Australia

Structural Landscape and Swimming Pool & Spa Builders License: 83931C
Member of Landscape Contractors Assoc. NSW

COPYRIGHT
Urban Escape

This design and drawing is protected by copyright. No part of this drawing may be copied, reproduced or published without the prior written consent of the Copyright owner, Urban Escape. Any unauthorised use is strictly prohibited.

DRAWN NM	SCALE 1:100	DATE 14.2.20	DWG NO BIL14012020CONCEPT	REV REV 14.2.20 DA
TITLE PAUL AND JUDE BILLINGHAM 24 MOORE STREET, CLONTARF		LOT 30 DP 2610		
SITE PLAN				

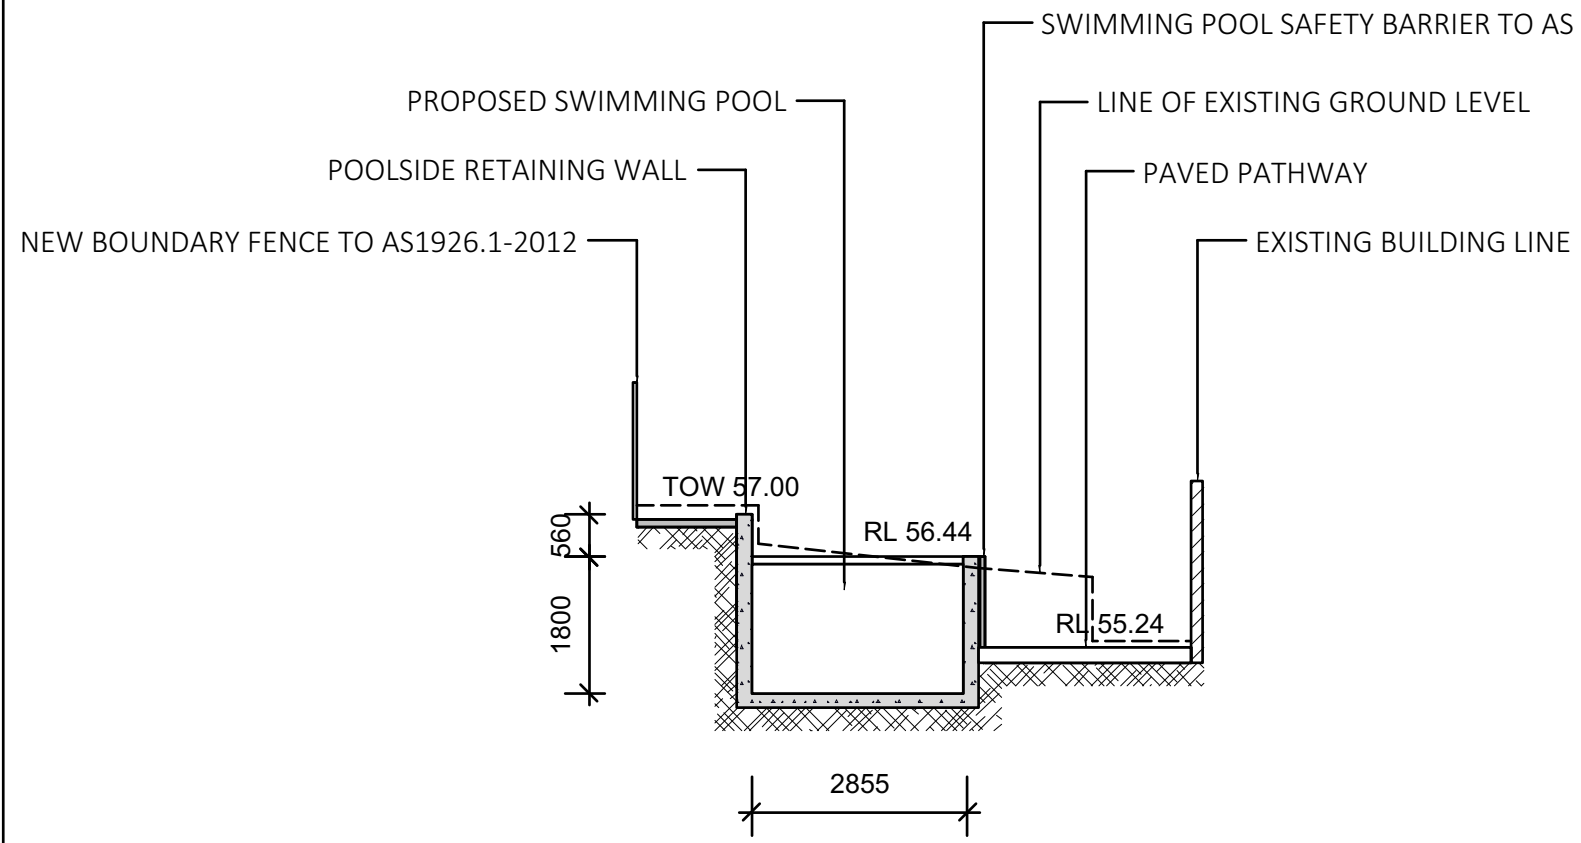


1 SWIMMING POOL SECTION AA
Scale: 1:100

northern beaches council

THIS PLAN IS TO BE READ IN CONJUNCTION WITH THE CONDITIONS OF DEVELOPMENT CONSENT

DA2020/0163

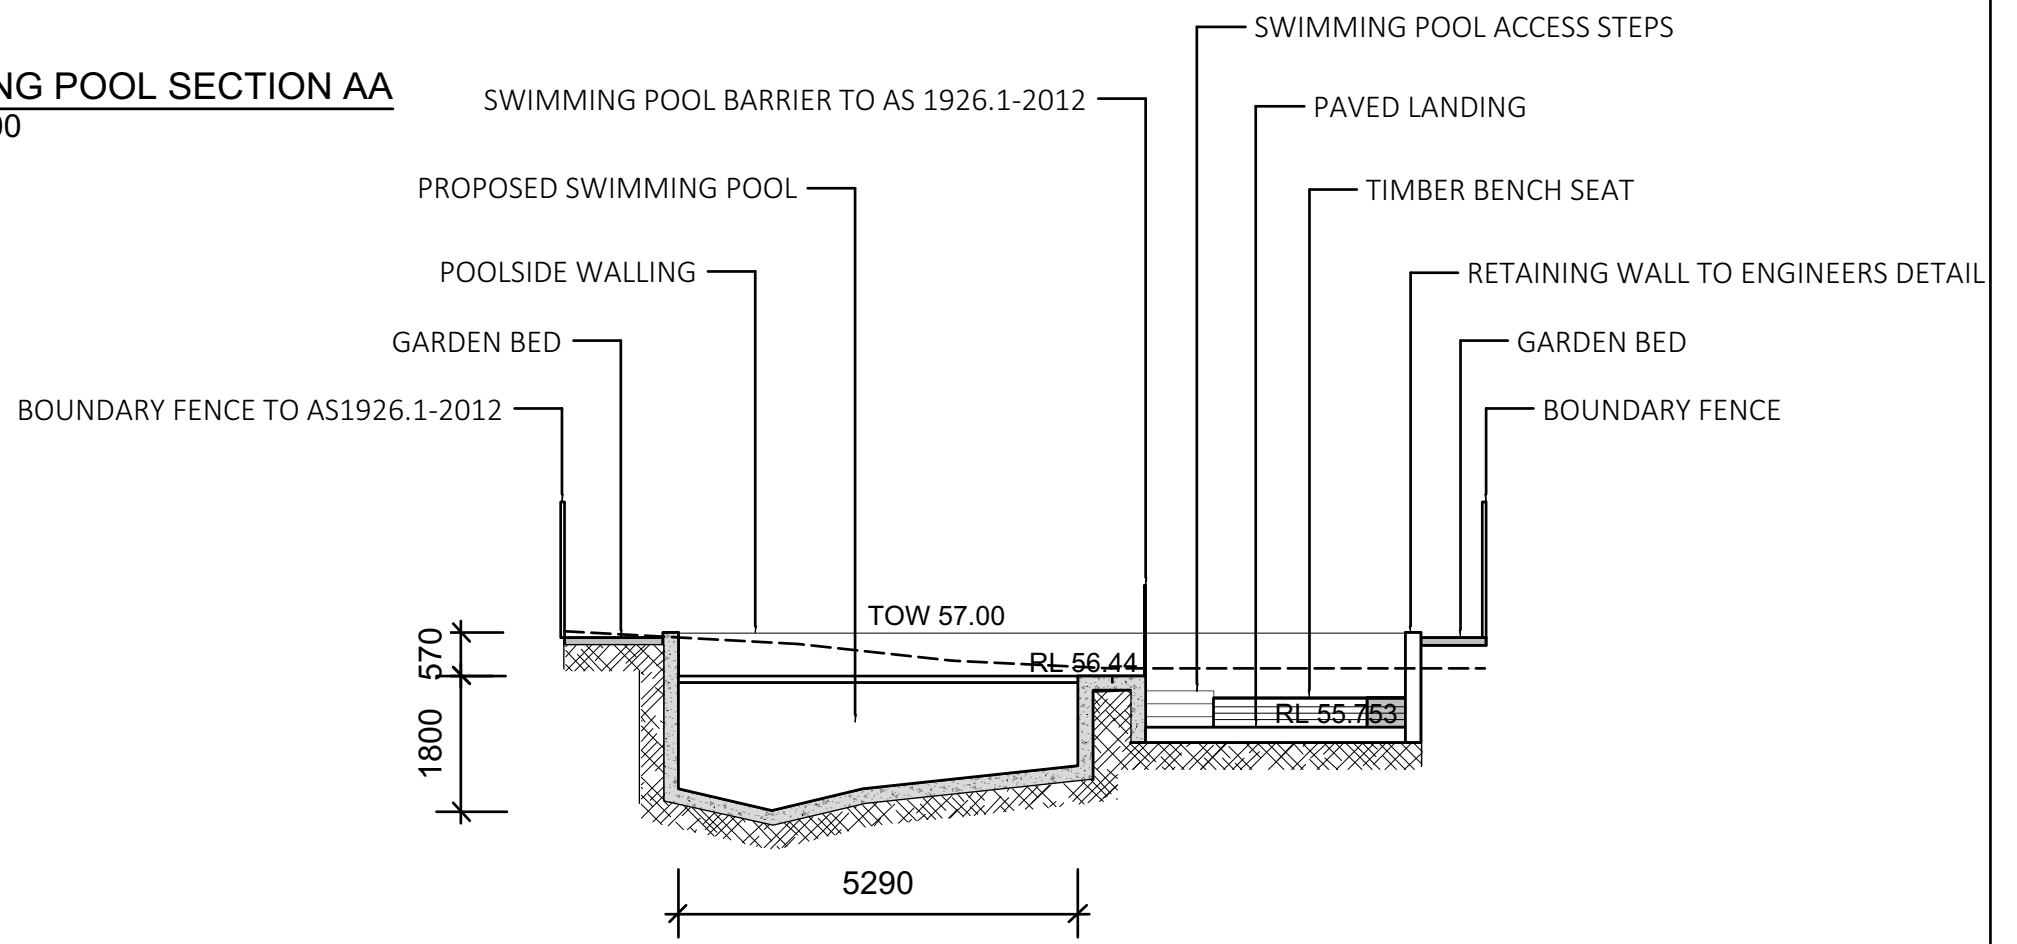

2 SWIMMING POOL SECTION BB
Scale: 1:100

Notes: If the status of this drawing is not signed off for construction, it may be subject to change, alteration or amendment at the discretion of Urban Escape. No liability will be accepted for any loss, damage, harm or injury whether specific, consequential, direct or indirect suffered by you or any other person as a result of the use of this drawing. Contractors are to verify all dimensions and levels on site prior to commencement of any work. Report any discrepancies to designer before proceeding with any work. Location of underground services to be proven on site & protected if necessary prior to construction. Any damage to services caused by excavation works, shall be made good by contractor at contractors expense and to project managers satisfaction. All works shall comply with relevant authority requirements, Building codes & local council guidelines. All materials to be fixed according to manufacturers recommendations. Works are to be carried out by qualified tradesmen according to approved landscape plans. Urban Escape takes no responsibility for any variations in design, construction methods, materials or specifications without written permission by project manager.



URBAN ESCAPE
LANDSCAPE CONTRACTORS

Nick McCarthy T/A Urban Aqua Pools and Spas are fully licensed pool builders.
LANDSCAPING - DESIGN - POOLS

Mobile: 0416 180 530
Email: nick@urbanscape.com.au
Web: www.urbanscape.com.au
Address: Unit 48 / 28 Barcoo St, Roseville NSW Australia

Structural Landscape and Swimming Pool & Spa Builders License: 83931C
Member of Landscape Contractors Assoc. NSW

COPYRIGHT
Urban Escape

This design and drawing is protected by copyright. No part of this drawing may be copied, reproduced or published without the prior written consent of the Copyright owner, Urban Escape. Any unauthorized use is strictly prohibited.

DRAWN NM	SCALE 1:100	DATE 20.2.20	DWG NO BIL14012020CONCEPT	REV
TITLE PAUL AND JUDE BILLINGHAM 24 MOORE STREET, CLONTARF			SWIMMING POOL SECTIONS / ELEVATIONS	