


ALL ALFRESCO SLABS TO BE GRADED BY CONCRETER TO ACHIEVE APPROX. 1:100 FALL TO OUTSIDE EDGE WITH MAXIMUM CROSSFALL OF 30mm OVER ENTIRE SLAB (DOES NOT APPLY TO VERANDAH / PATIO / PORCH SLABS).

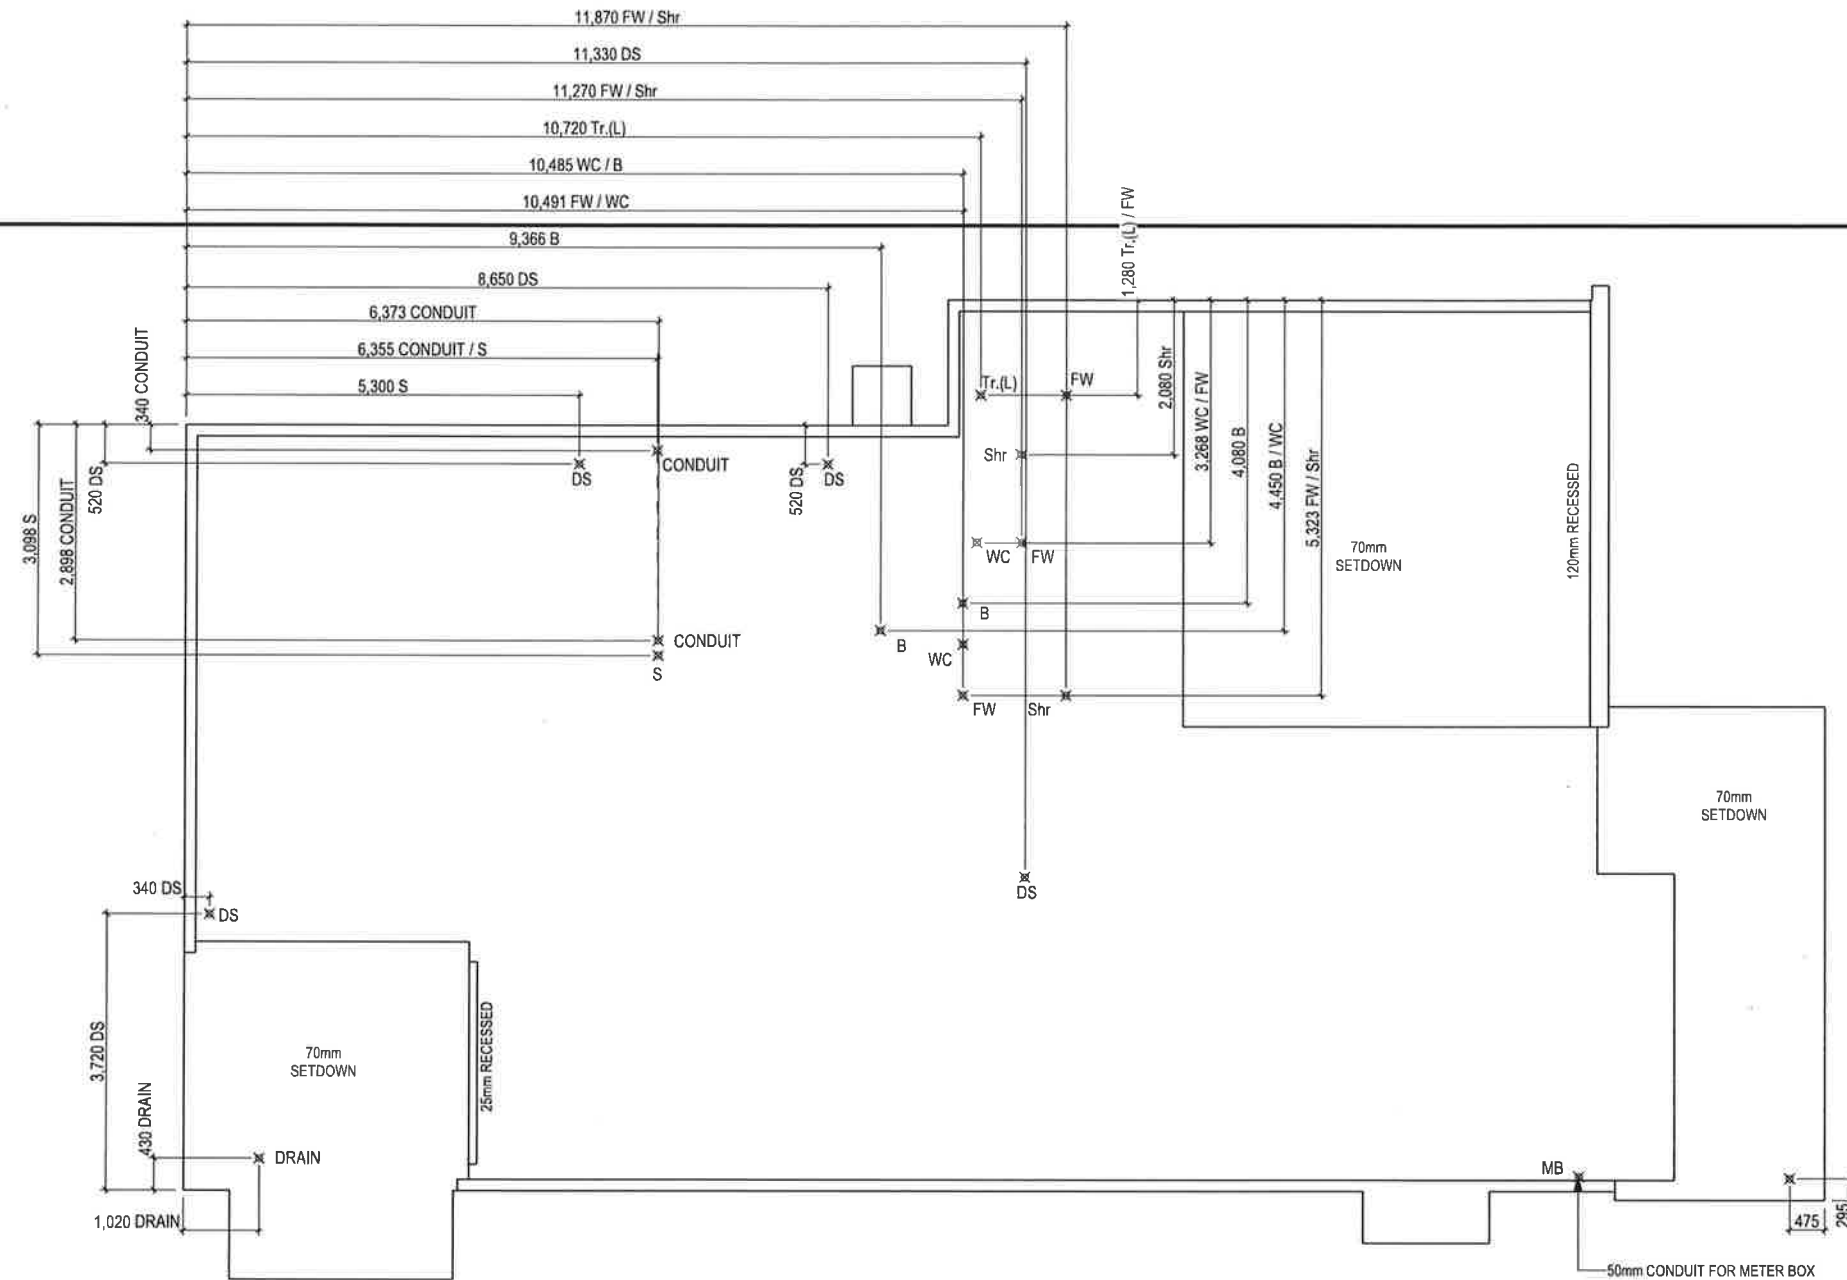

### LEGEND

DS	DRAIN STACK
B	BASIN
Bth	BATH WASTE
FW	FLOOR WASTE GULLY
Shr	SHOWER
S	SINK (KITCHEN)
Tr.(L)	TROUGH (LAUNDRY)
WC	WATER CLOSET

## DRAINAGE PLAN

Scale: 1:100

© 2019 MOJO HOMES PTY LTD (ABN 31 166 754 696). THIS DRAWING IS AN ORIGINAL ARTISTIC WORK WITHIN THE MEANING OF THE COPYRIGHT ACT 1968 (CTH). MOJO HOMES PTY LTD IS THE OWNER OF COPYRIGHT IN THIS DRAWING. YOU HEREBY AGREE AND UNDERTAKE THAT YOU WILL NOT IN ANY WAY REPRODUCE, COPY, MODIFY, USE OR TAKE ADVANTAGE OF THE DRAWING TO BUILD A HOUSE BASED ON THIS PLAN (WHETHER IN WHOLE OR IN PART) WITHOUT THE PRIOR WRITTEN CONSENT OF MOJO HOMES PTY LTD.

<div>SPECIFICATION:</div> <div>PREMIUM</div> <div>www.mojohomes.com.au © 2019</div>		DRAWING	DRAWN	CLIENT:			LOT No:	HOUSE DESIGN:		HOUSE CODE:		DO NOT SCALE DRAWINGS, USE FIGURED DIMENSIONS ONLY. CHECK AND VERIFY DIMENSIONS AND LEVELS PRIOR TO THE COMMENCEMENT OF ANY WORK. ALL DISCREPANCIES TO BE REPORTED TO THE DRAFTING OFFICE.	
	1	WORKING DRAWING PLAN	DTR	2018.08.31	GYALTSEN WANGCHUK, RINCHEN, DHONDUP, YESHI TSOMO & RIGA			67	MELODY 43		H-NMPMEL14410A		
	2	MARK -UPS / PCV 001 ADDED	JVA	2018.09.10	ADDRESS:			DP No:	FACADE DESIGN:		FACADE CODE:		
	3	INTERNAL SELECTIONS / PCV 2,3,4,5 & 7 ADDED	JVA	2018.10.16	86 VICTOR ROAD			35105	GRANDE		F-NMOMELGRDNFA		
	4	AMENDED AS PER PCV 11 & 12	RRE	2019.01.03	SUBURB:	POSTCODE:	COUNCIL:	SECTION No:	SHEET TITLE:		SHEET No:		651029
5	AMENDED AS PER PCV 13	RRE	2019.02.09	NARRAWEENA	2099	NORTHERN BEACHES	-	DRAINAGE PLAN		1:100	24 / 24		