



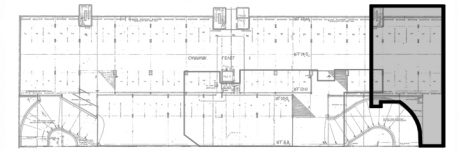

LOCATION PLAN
SHORT ST PLAZA



CENTRAL AVENUE
NOT TO SCALE

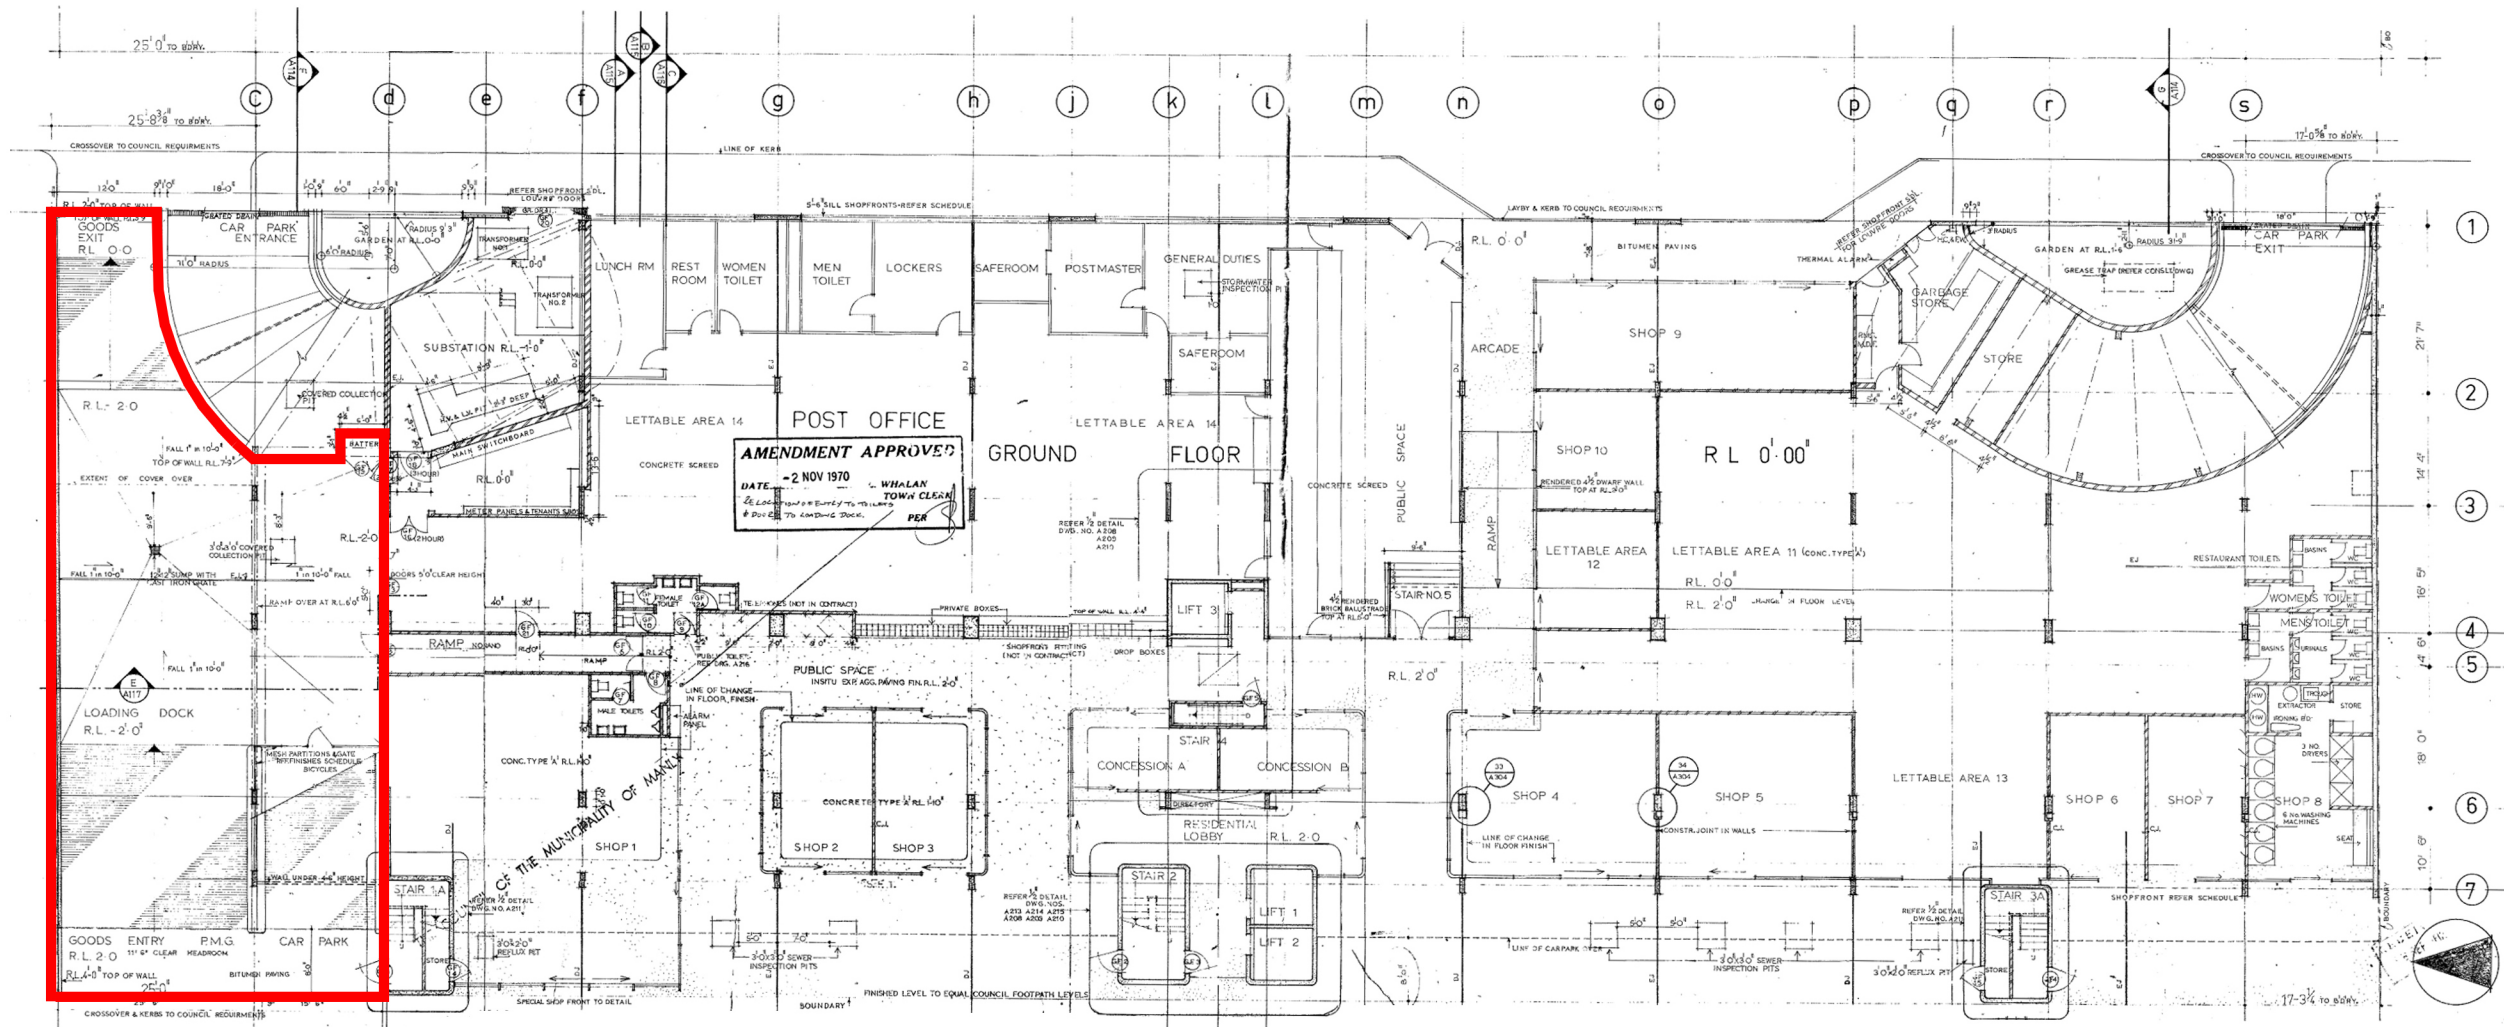

SITE LOCATION MAP

1:500

COPYRIGHT
This drawing is the copyright of urbane Pty Ltd
It is issued on condition that it is not to be copied or reproduced in any form
or disclosed to any unauthorized person, either wholly, or in part without
the express written consent of urbane Pty Ltd
Do not scale from this drawing.

SHEET NAME:	SITE PLAN
OWNER AND PROJECT LOCATION:	The Owners Corporation SP7114 22 Ground Floor. 22, Central Avenue, Manly NSW

DATE:	10/5/2023
DRAWN BY:	JA + DK
SHEET NUMBER:	A000
SCALE:	1:500

urbaine
ARCHITECTURE
urbaine Pty Ltd, 6/15, The Corso, Manly, NSW 2095. Tel: 02 8355 6770




LOCATION PLAN

SHORT ST PLAZA




CENTRAL AVENUE

NOT TO SCALE

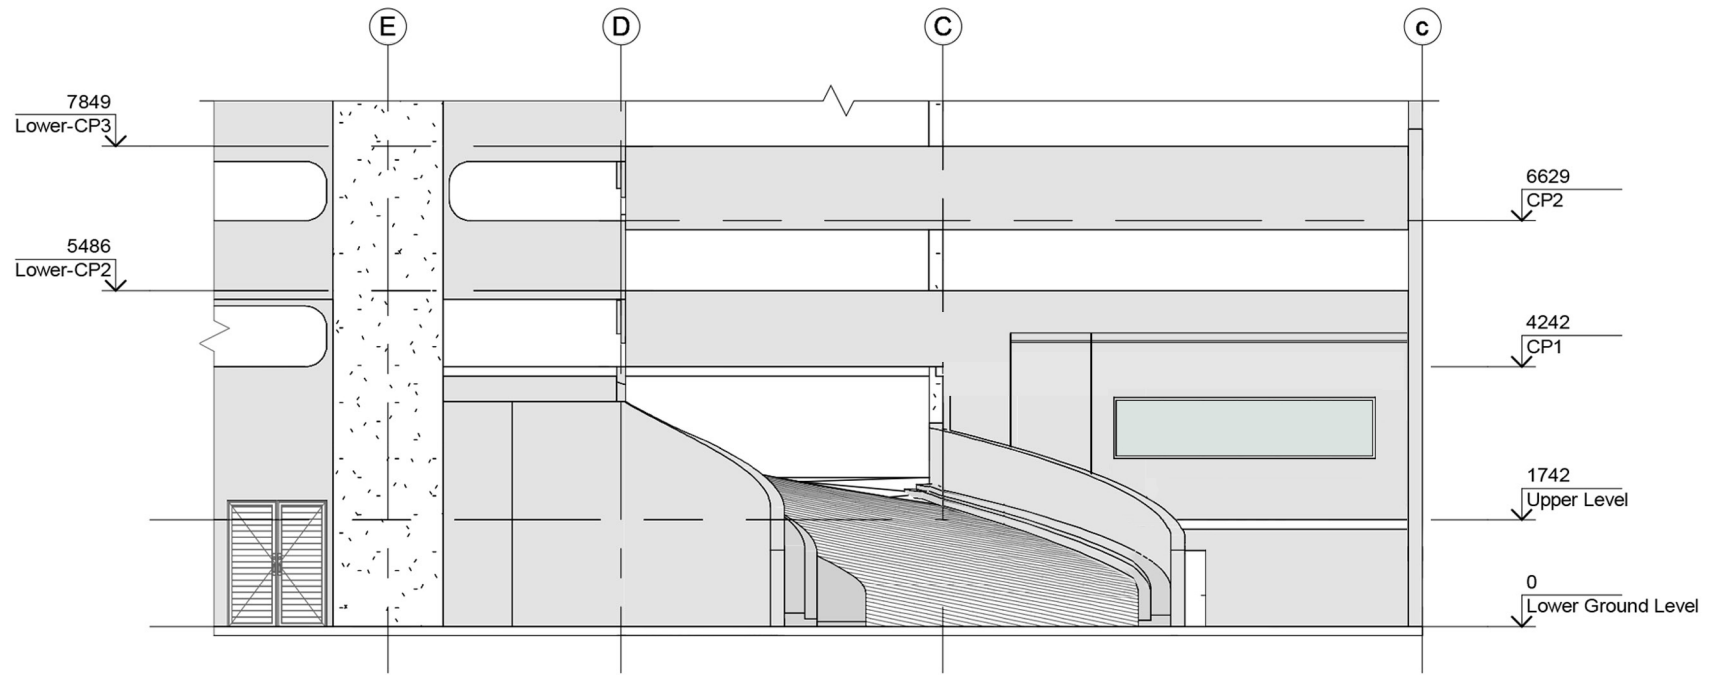

1 EAST ELEVATION
1 : 150

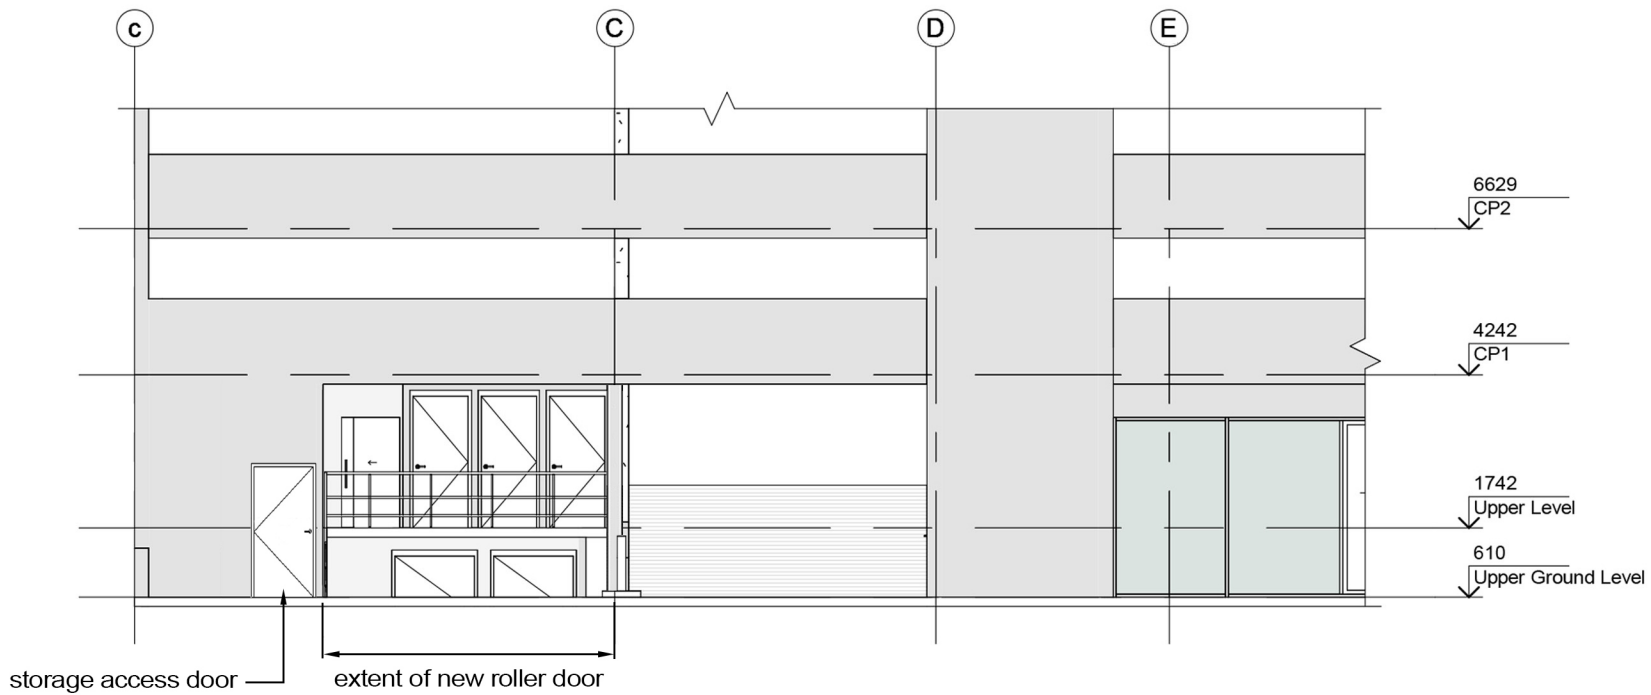



2 WEST ELEVATION
1 : 150

SHEET NAME:	ELEVATIONS
OWNER AND PROJECT LOCATION:	The Owners Corporation SP7114 22 Ground Floor, 22, Central Avenue, Manly NSW

DATE:	10/5/2023
DRAWN BY:	Author
SHEET NUMBER:	A001
SCALE:	1 : 150

COPYRIGHT
This drawing is the copyright of urbane pty ltd
It is issued on condition that it is not to be copied or reproduced in any form
or disclosed to any unauthorised either wholly, or in part without
the express written consent of urbane pty ltd
Do not scale from this drawing.

urbaine
ARCHITECTURE
urbaine pty ltd, 6/15, The Corso, Manly, NSW 2095. Tel: 02 8355 6770

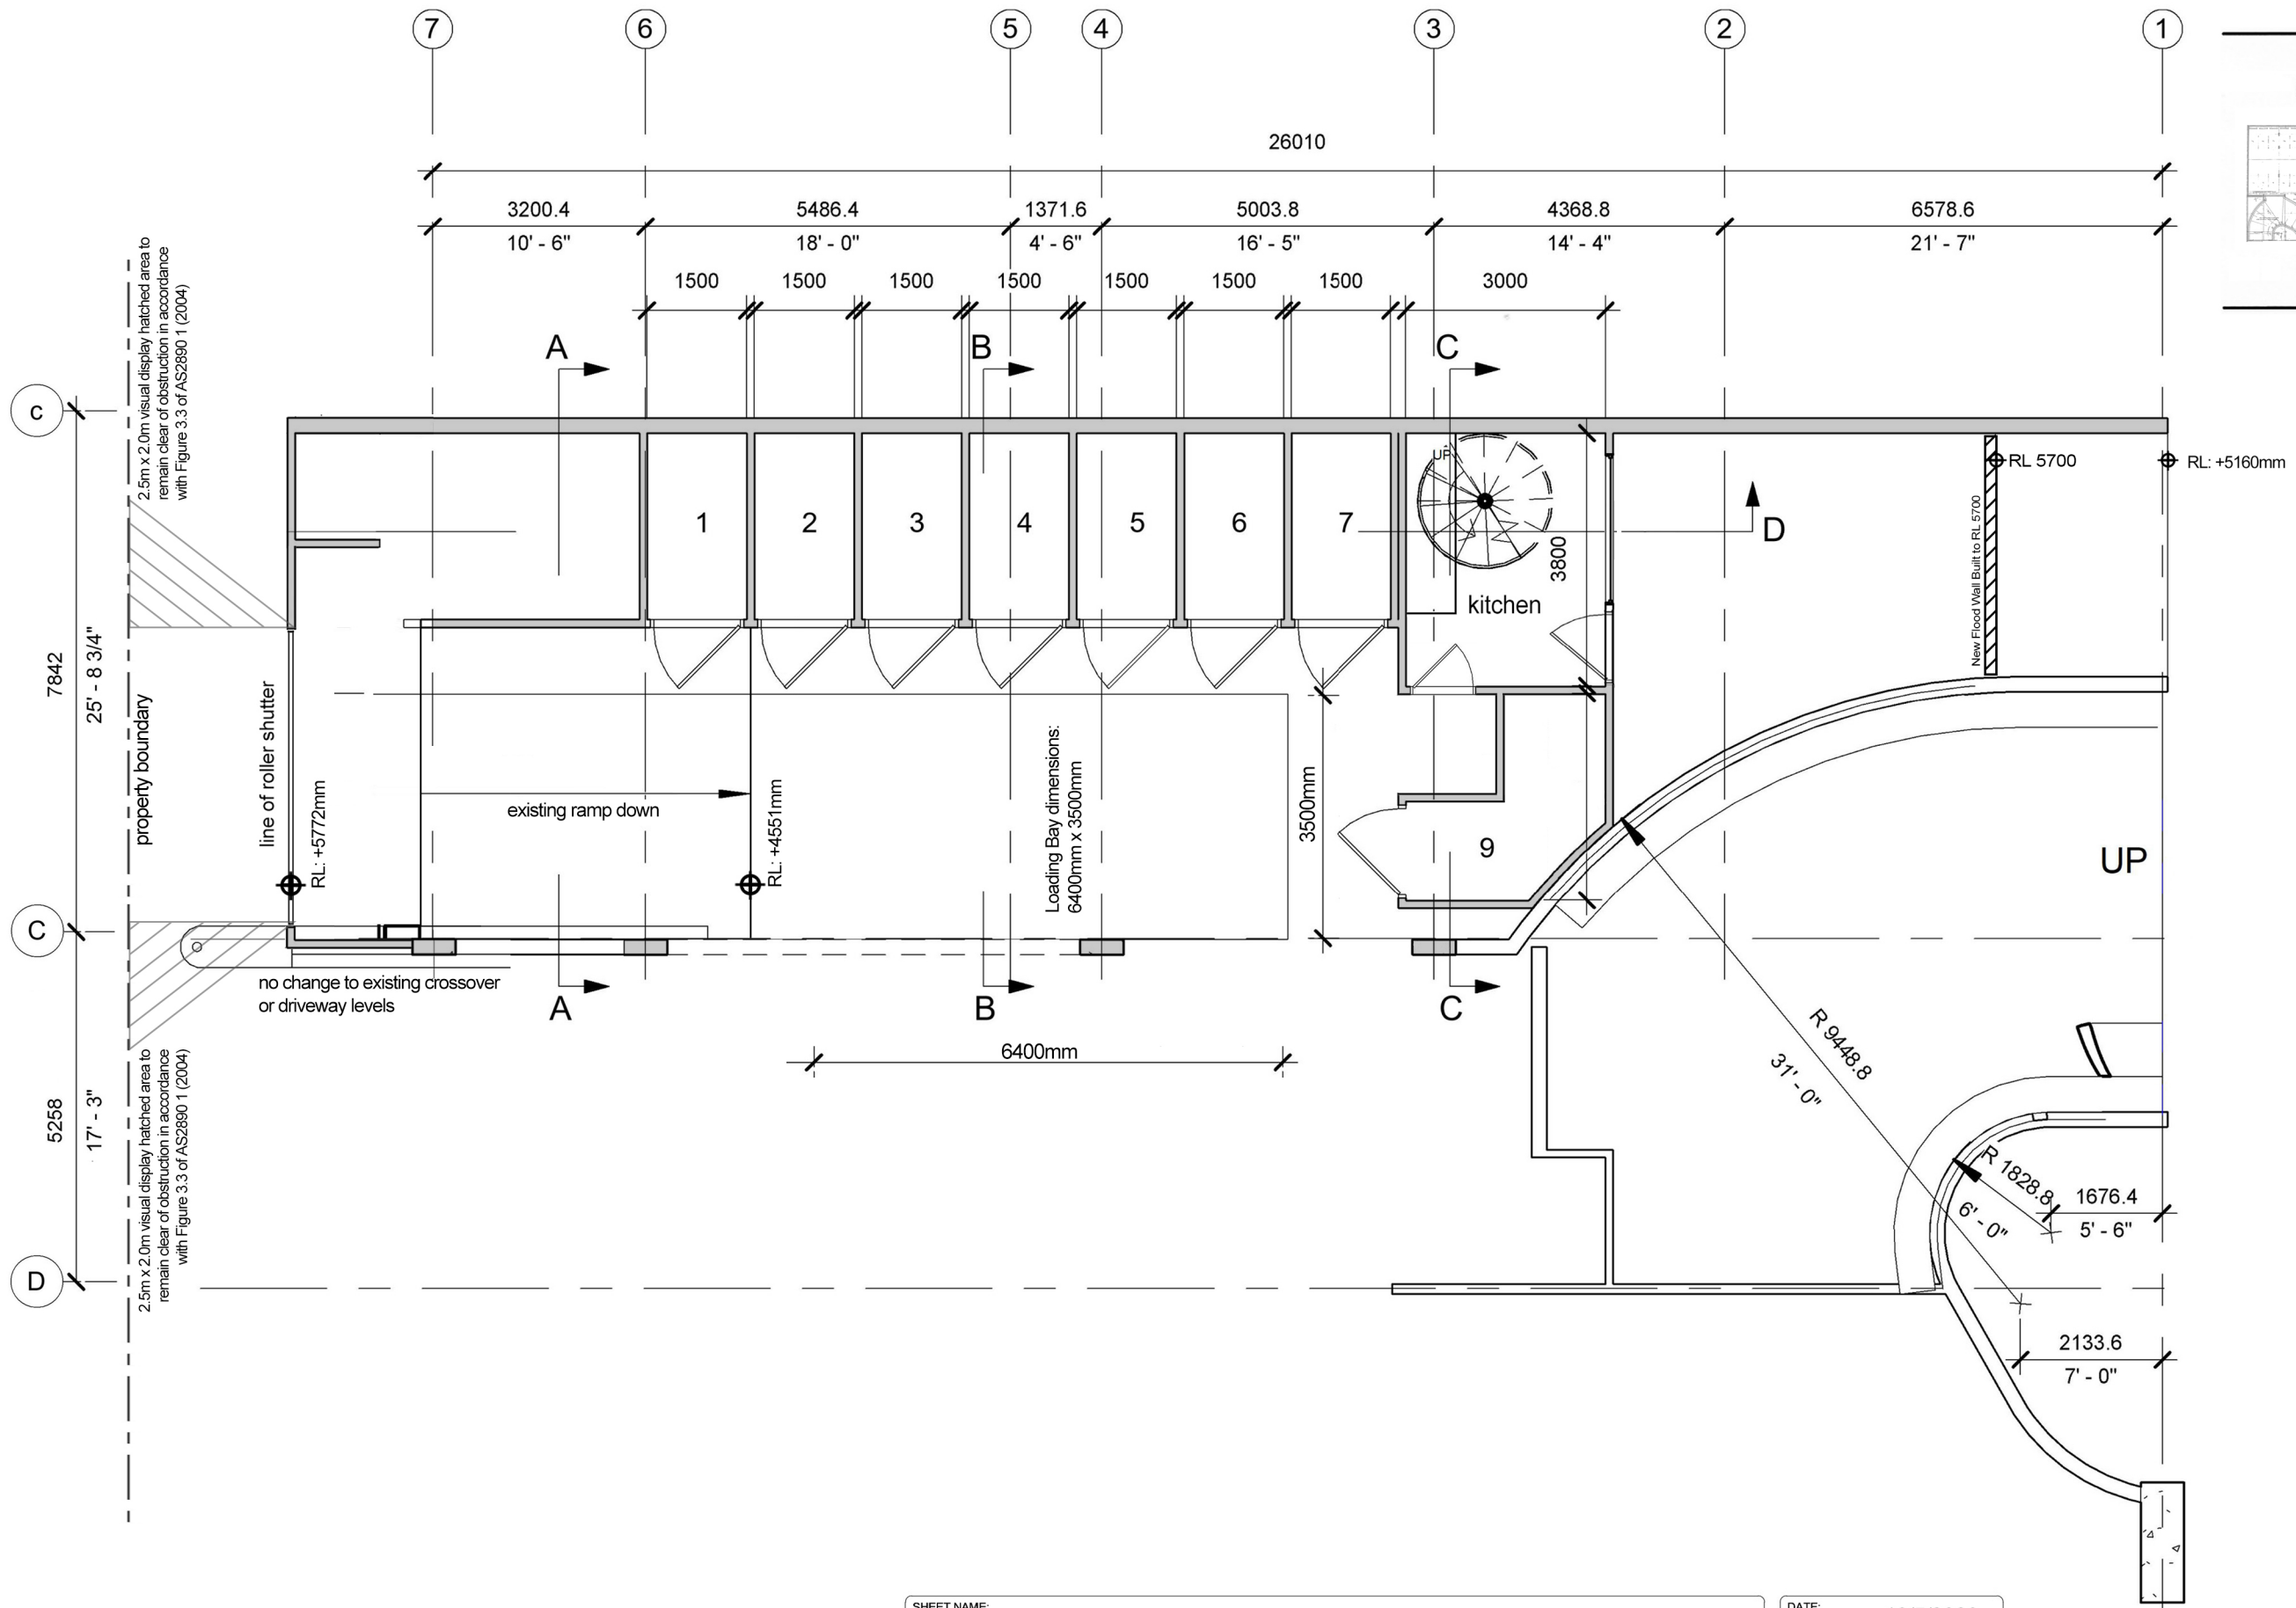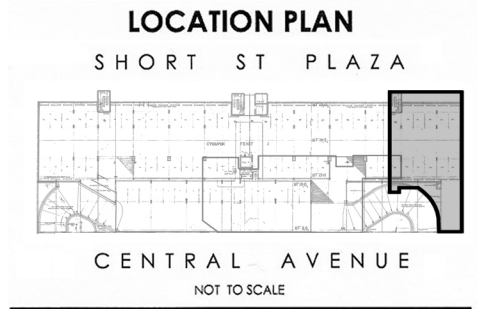

SHEET NAME:	BASEMENT PLAN
OWNER AND PROJECT LOCATION:	The Owners Corporation SP7114 22 Ground Floor. 22, Central Avenue, Manly NSW

DATE:	10/5/2023
DRAWN BY:	Author
SHEET NUMBER:	A002
SCALE:	1 : 150


COPYRIGHT
This drawing is the copyright of urbane ply ltd
It is issued on condition that it is not to be copied or reproduced in any form
of disclosed to any unauthorised either wholly, or in part without
the express written consent of urbane ply ltd
Do not scale from this drawing.

urbaine
ARCHITECTURE
urbaine ply ltd , 6/15, The Corso, Manly, NSW 2095: Tel: 02 8355 6770




LOCATION PLAN

SHORT ST PLAZA

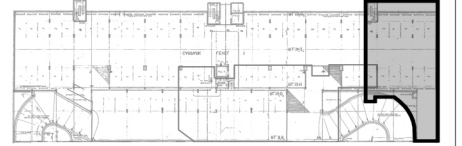

CENTRAL AVENUE

NOT TO SCALE

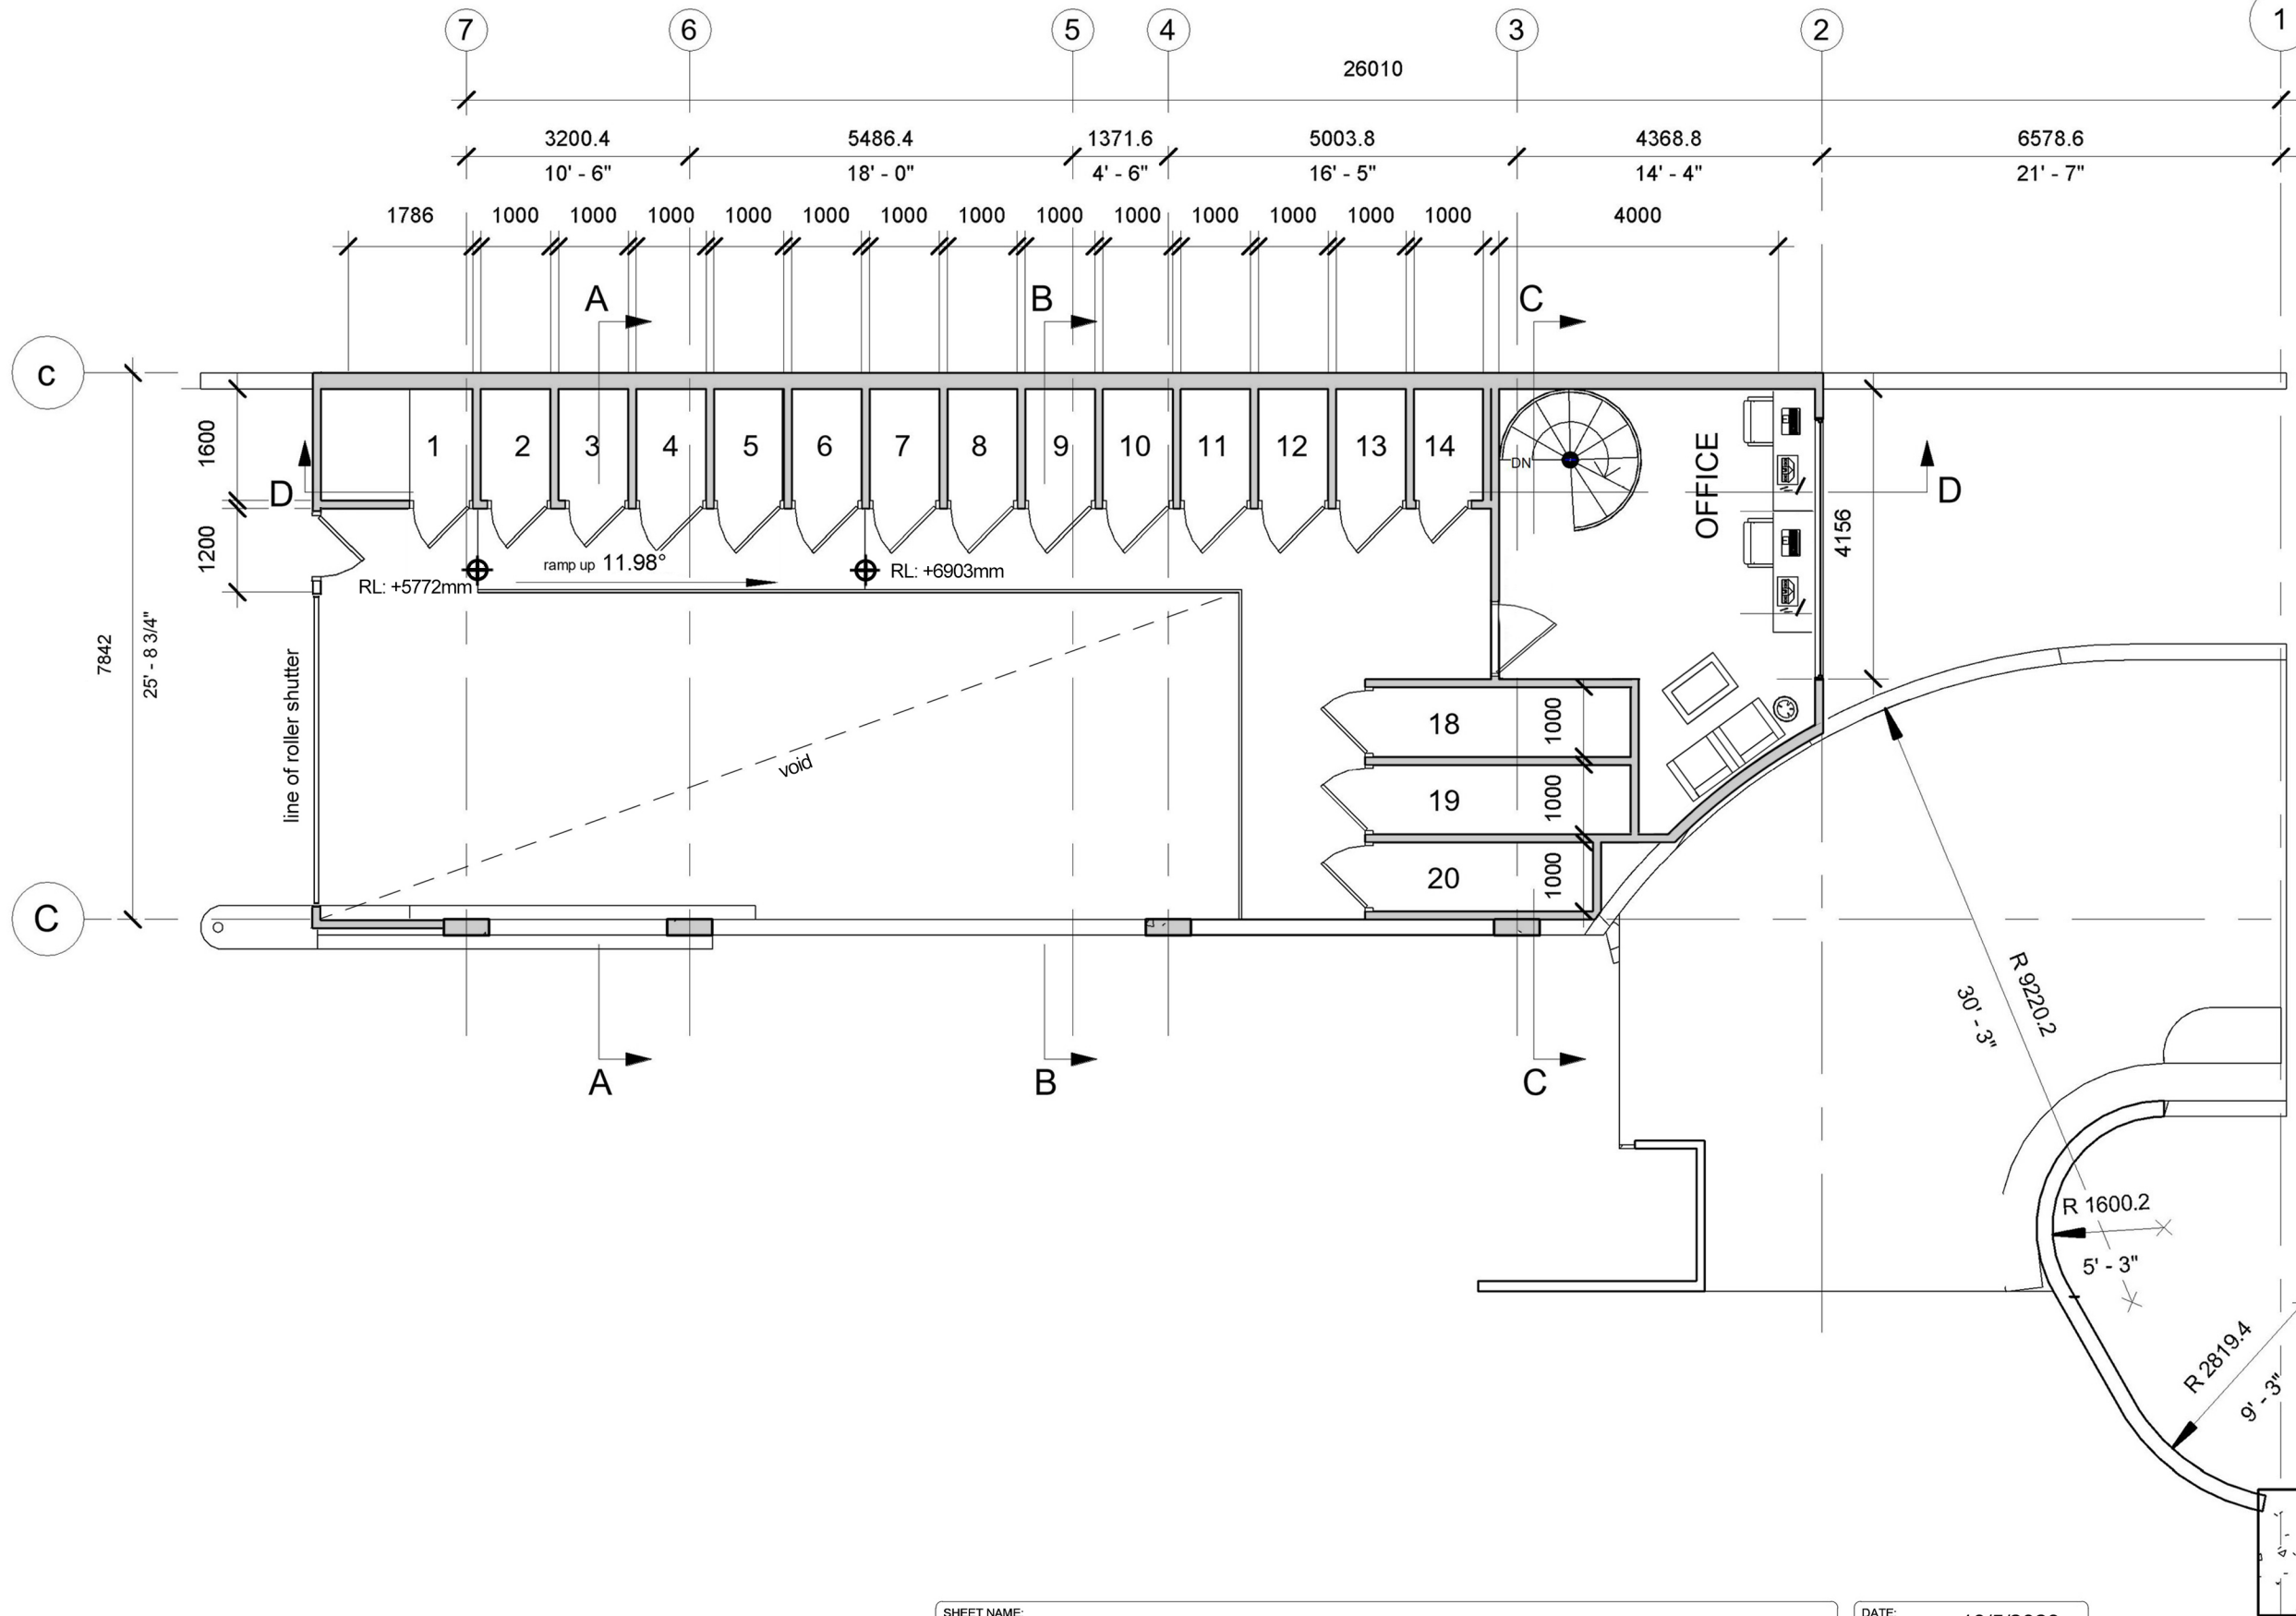

SHEET NAME:	GROUND PLAN
OWNER AND PROJECT LOCATION:	The Owners Corporation SP7114 22 Ground Floor, 22, Central Avenue, Manly NSW


DATE:	10/5/2023
DRAWN BY:	Author
SHEET NUMBER:	A003
SCALE:	1 : 150

CO.
This drawing is the copyright of urbane ply ltd
It is issued on condition that it is not to be copied or reproduced in any form
of disclosed to any unauthorised either wholly, or in part without
the express written consent of urbane ply ltd
Do not scale from this drawing.






LOCATION PLAN

SHORT ST PLAZA

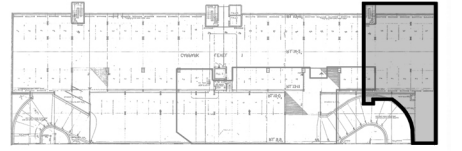

CENTRAL AVENUE

NOT TO SCALE

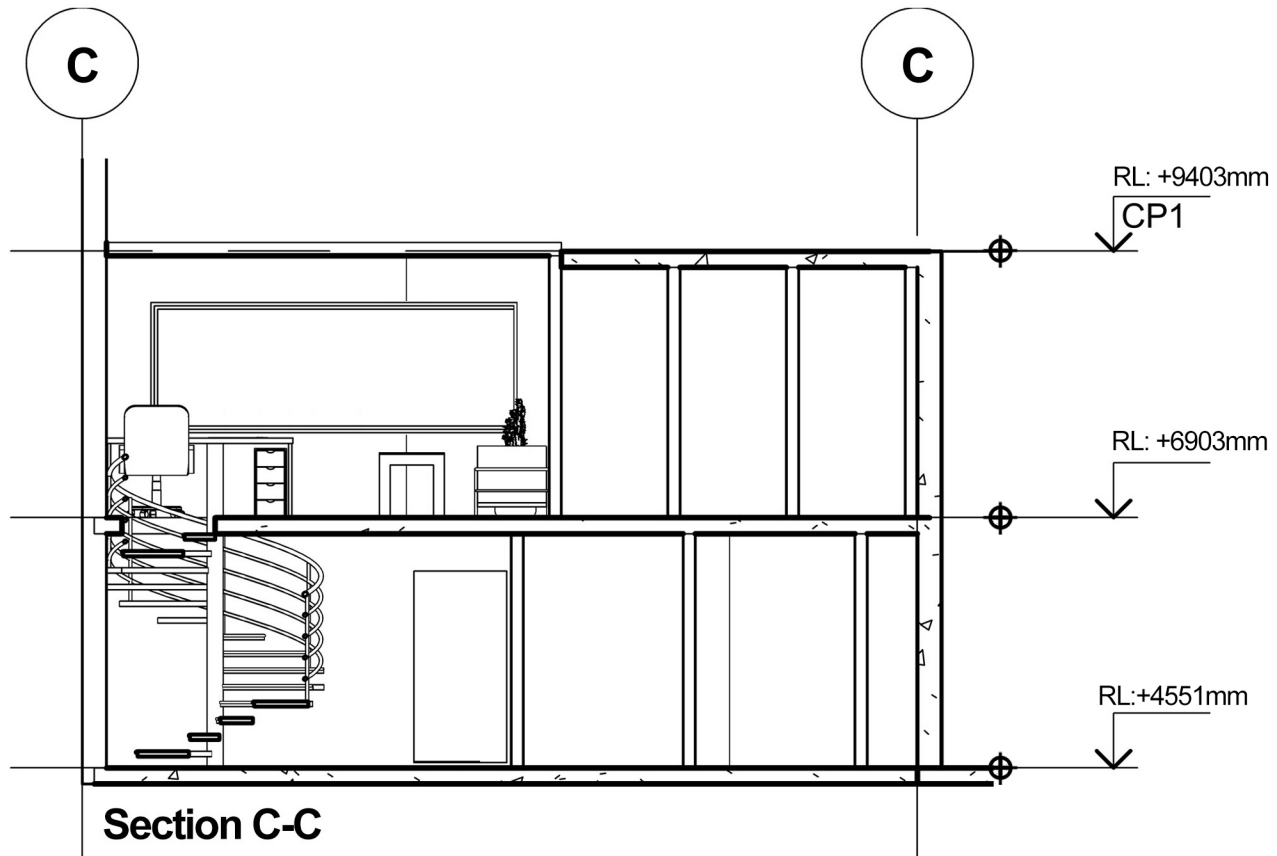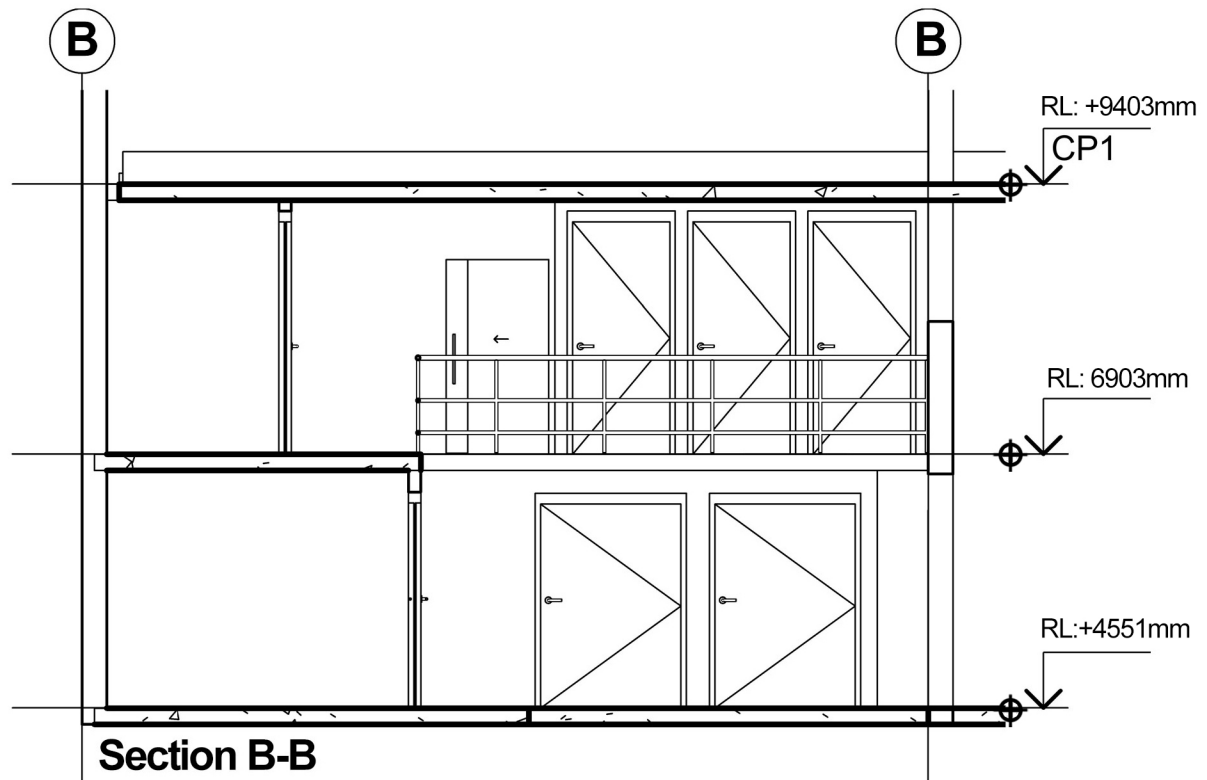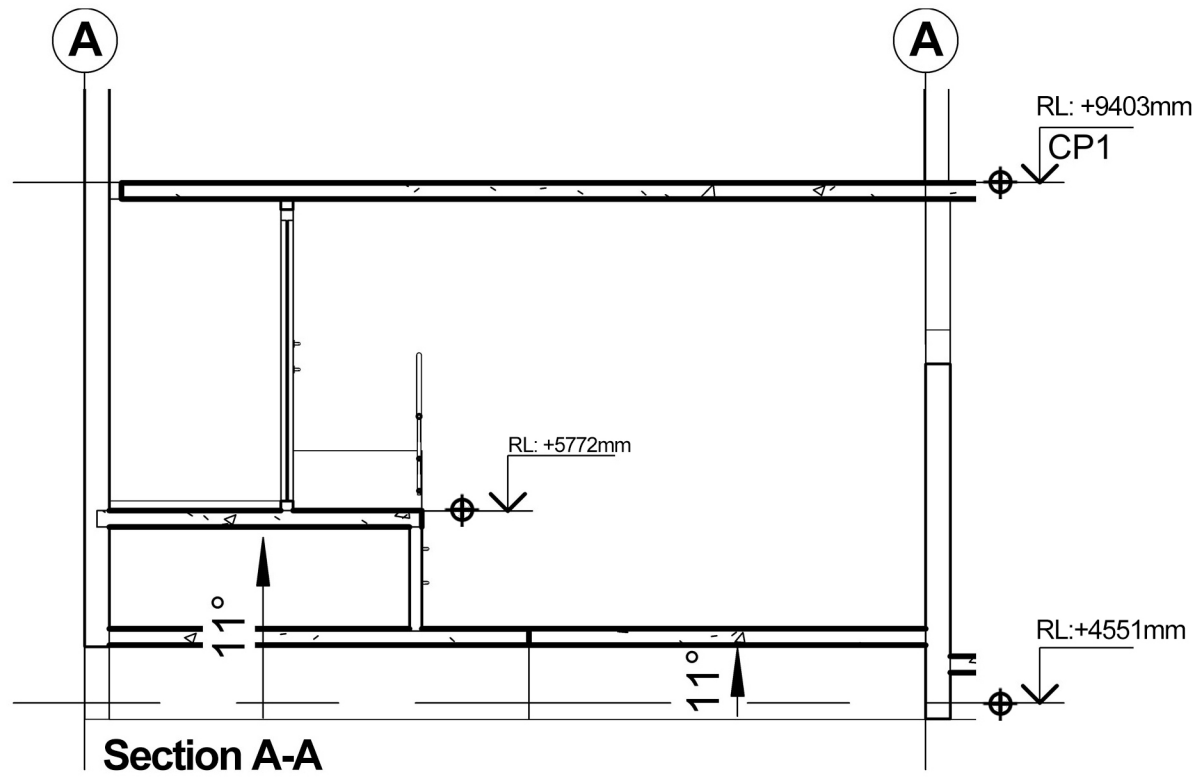

SHEET NAME:	SECTIONS
OWNER AND PROJECT LOCATION:	The Owners Corporation SP7114 22 Ground Floor. 22, Central Avenue, Manly NSW


DATE:	10/5/2023
DRAWN BY:	Author
SHEET NUMBER:	A004
SCALE:	1 : 100

COPYRIGHT
 This drawing is the copyright of urbaine pty ltd
 It is issued on condition that it is not to be copied or reproduced in any form
 of disclosed to any unauthorised either wholly, or in part without
 the express written consent of urbaine pty ltd
 Do not scale from this drawing.




LOCATION PLAN

SHORT ST PLAZA

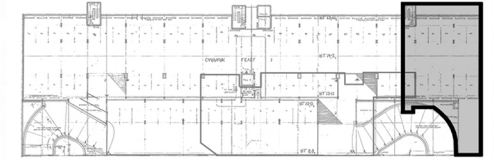

CENTRAL AVENUE



NOT TO SCALE

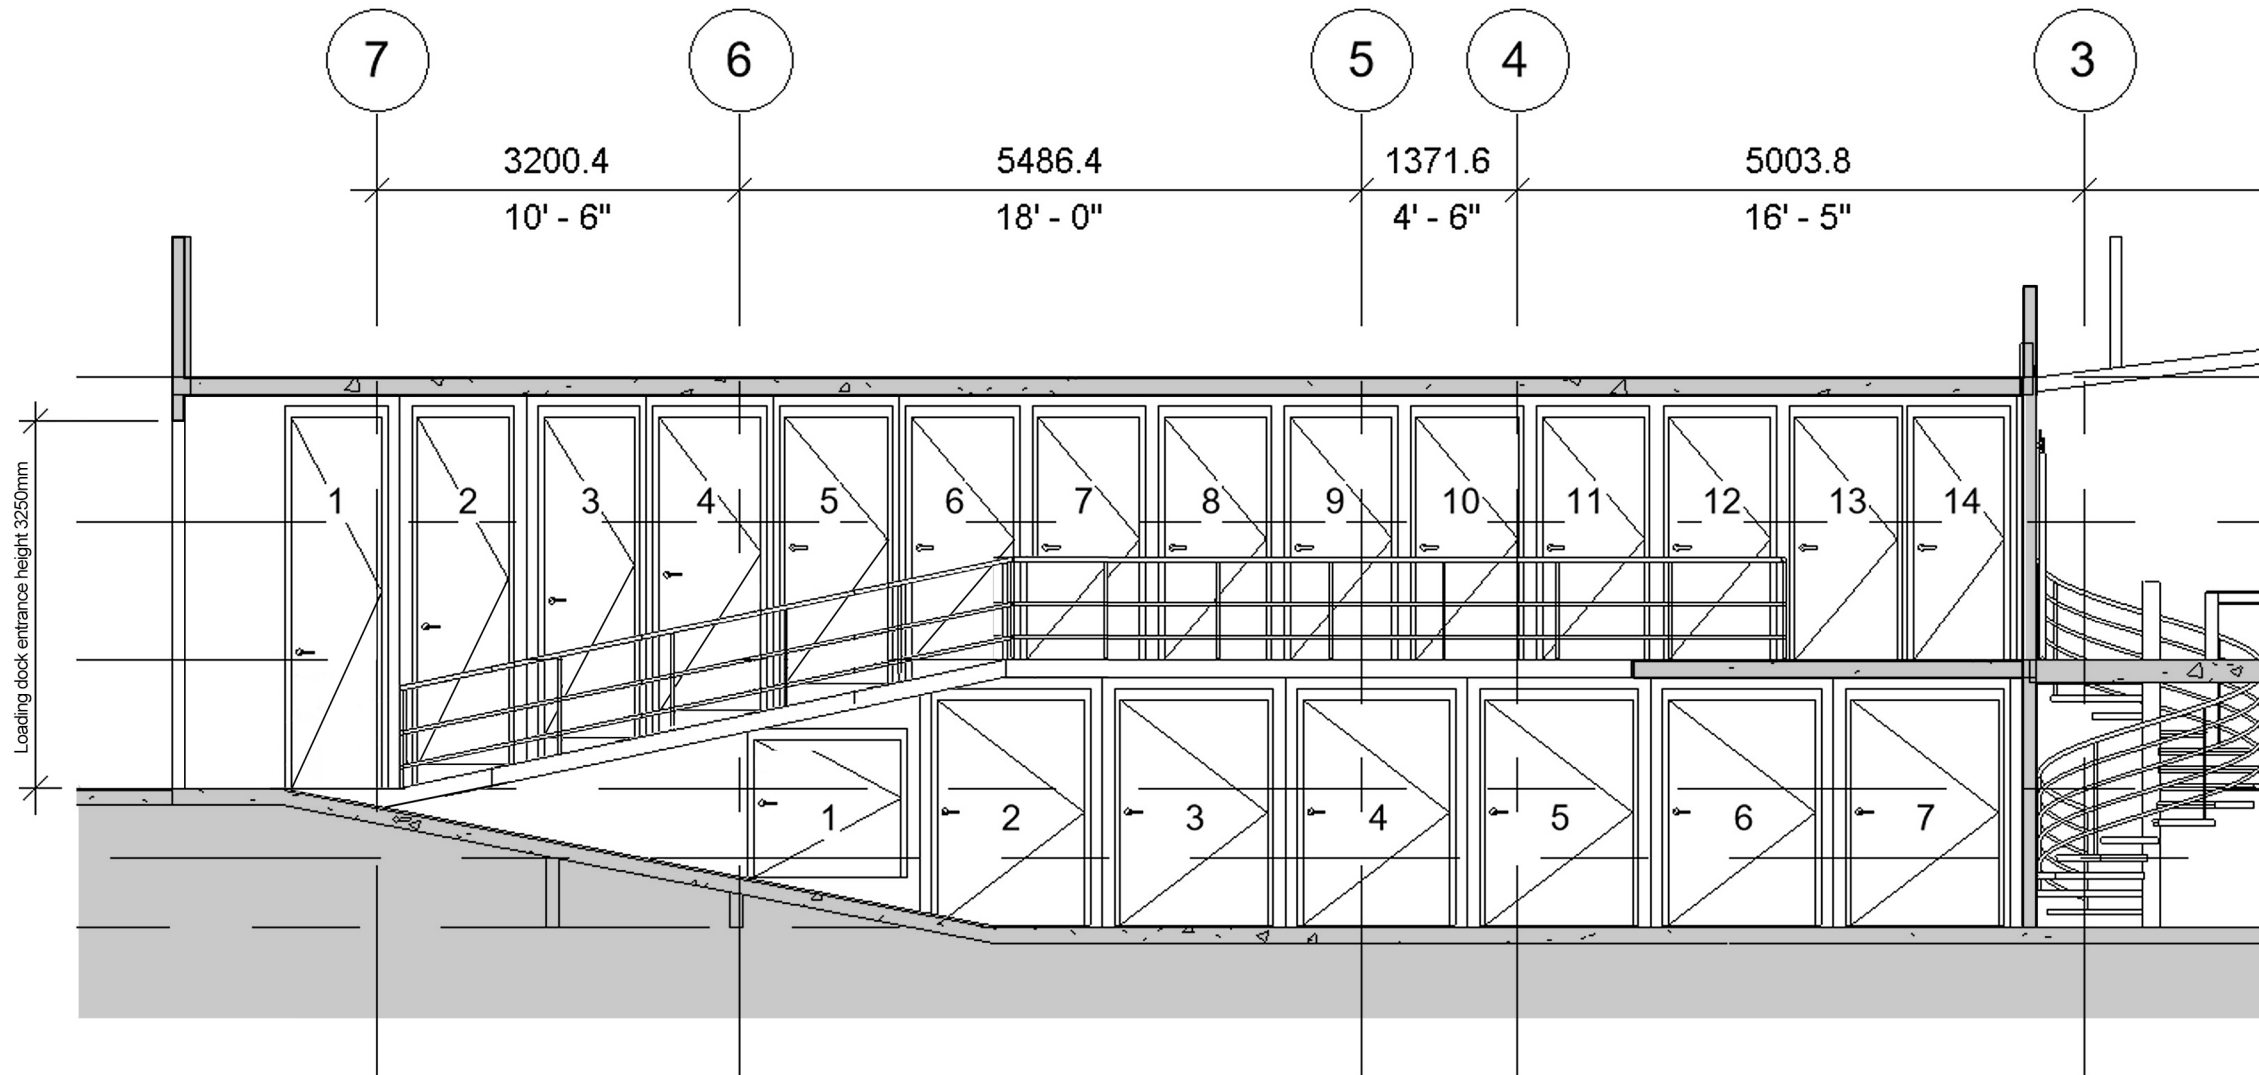

SHEET NAME:	INTERNAL ELEVATION
OWNER AND PROJECT LOCATION:	The Owners Corporation SP7114 22 Ground Floor. 22, Central Avenue, Manly NSW

DATE:	10/5/2023
DRAWN BY:	Author
SHEET NUMBER:	A005
SCALE:	1 : 100

COPYRIGHT
This drawing is the copyright of urbane pty ltd
It is issued on condition that it is not to be copied or reproduced in any form
of disclosed to any unauthorised either wholly, or in part without
the express written consent of urbane pty ltd
Do not scale from this drawing.

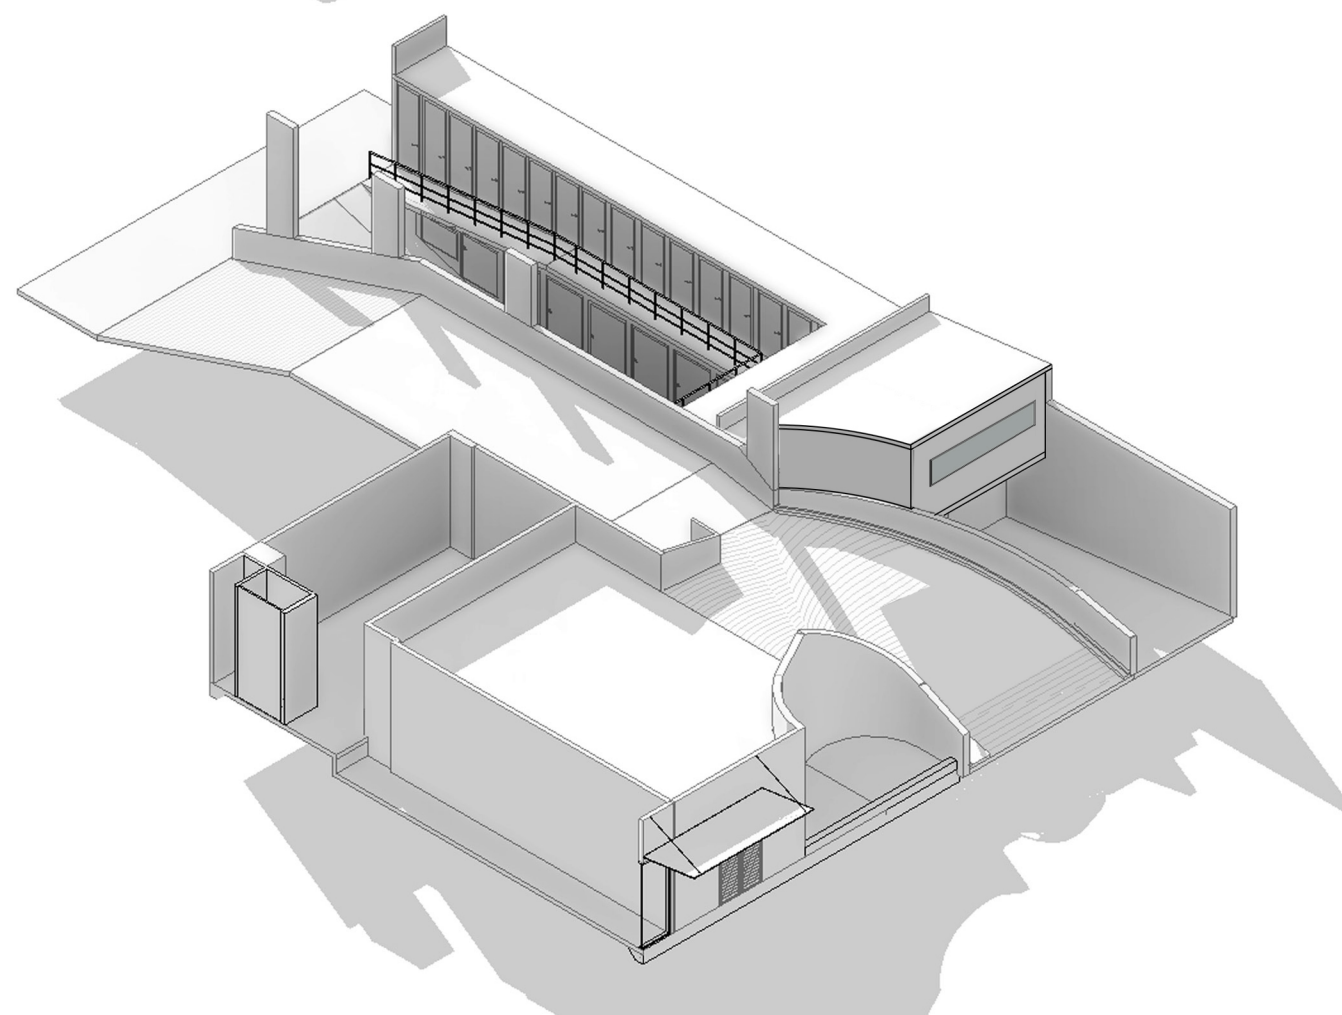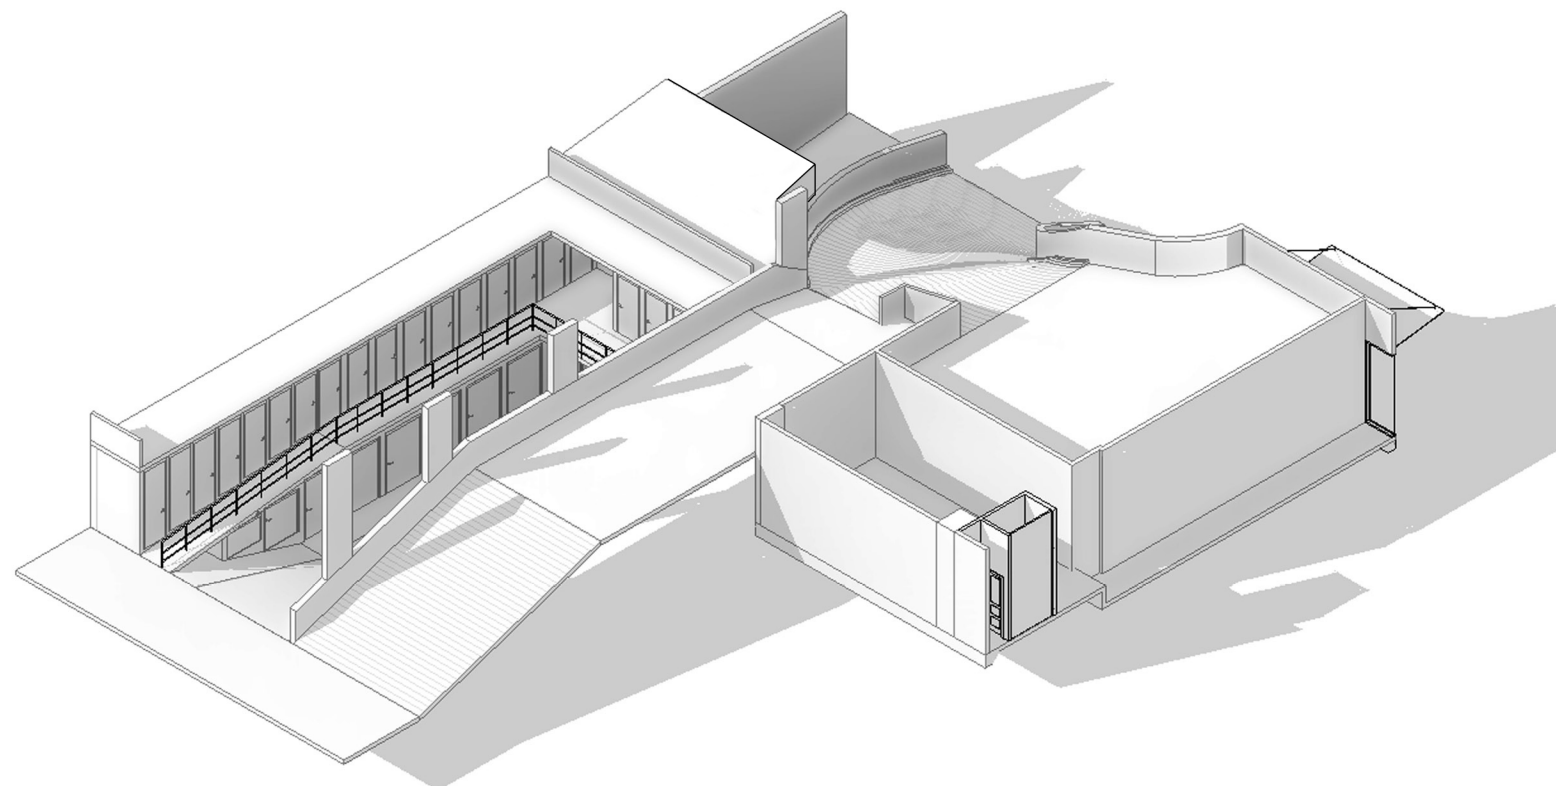

LOCATION PLAN
SHORT ST PLAZA

CENTRAL AVENUE
NOT TO SCALE

SHEET NAME:	3D VIEWS
OWNER AND PROJECT LOCATION:	The Owners Corporation SP7114 22 Ground Floor, 22, Central Avenue, Manly NSW

DATE:	10/5/2023
DRAWN BY:	Author
SHEET NUMBER:	A006
SCALE:	

COPYRIGHT
This drawing is the copyright of urbaine pty ltd
It is issued on condition that it is not to be copied or reproduced in any form
of disclosed to any unauthorised either wholly, or in part without
the express written consent of urbaine pty ltd
Do not scale from this drawing.





LOCATION PLAN

SHORT ST PLAZA



CENTRAL AVENUE

NOT TO SCALE

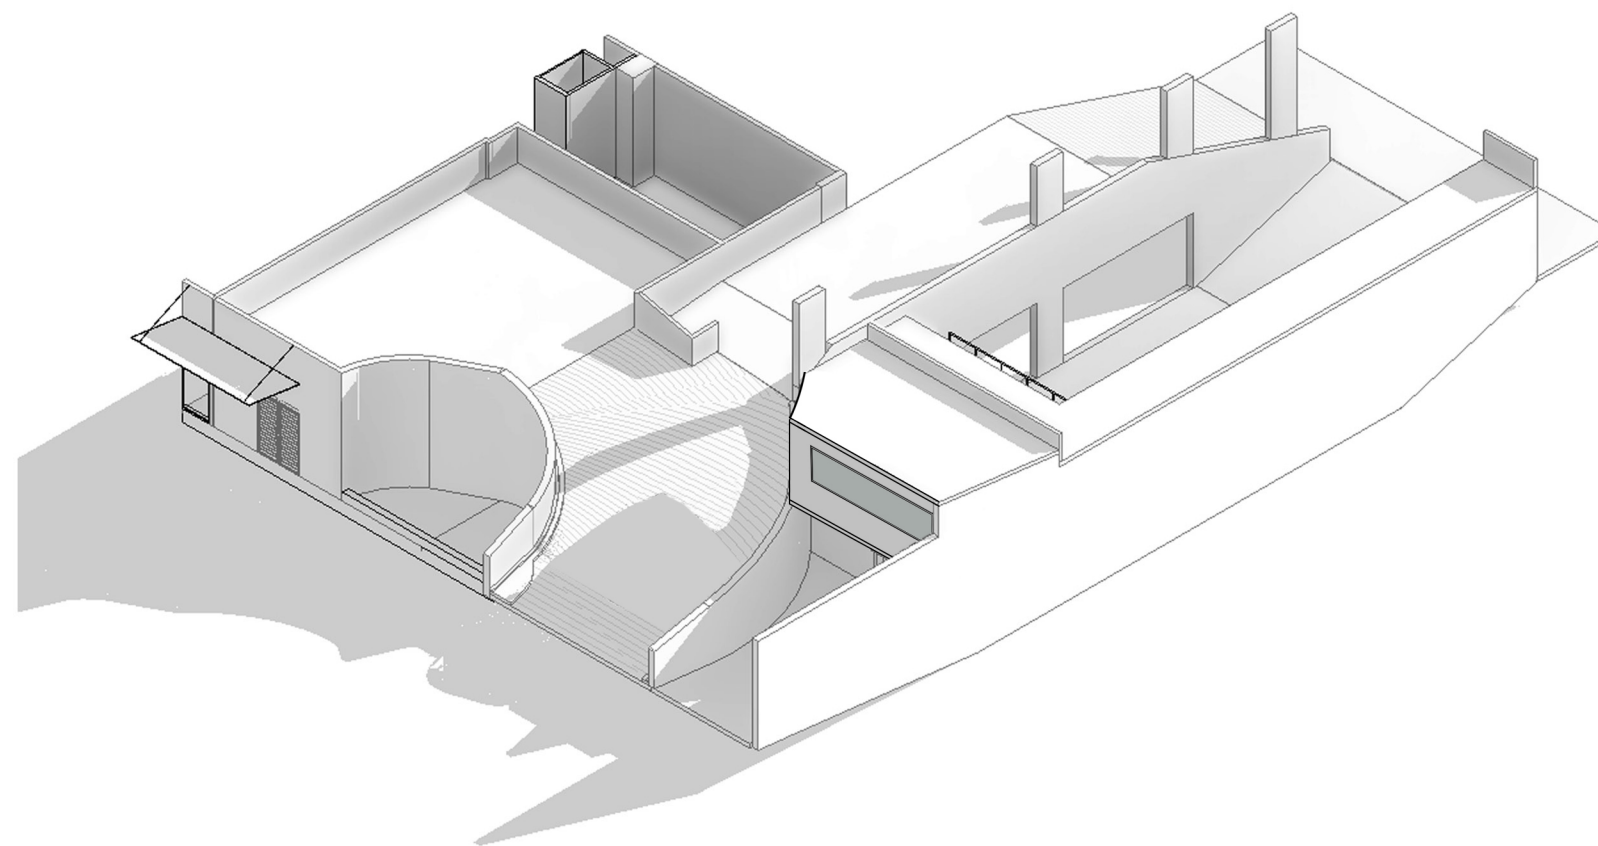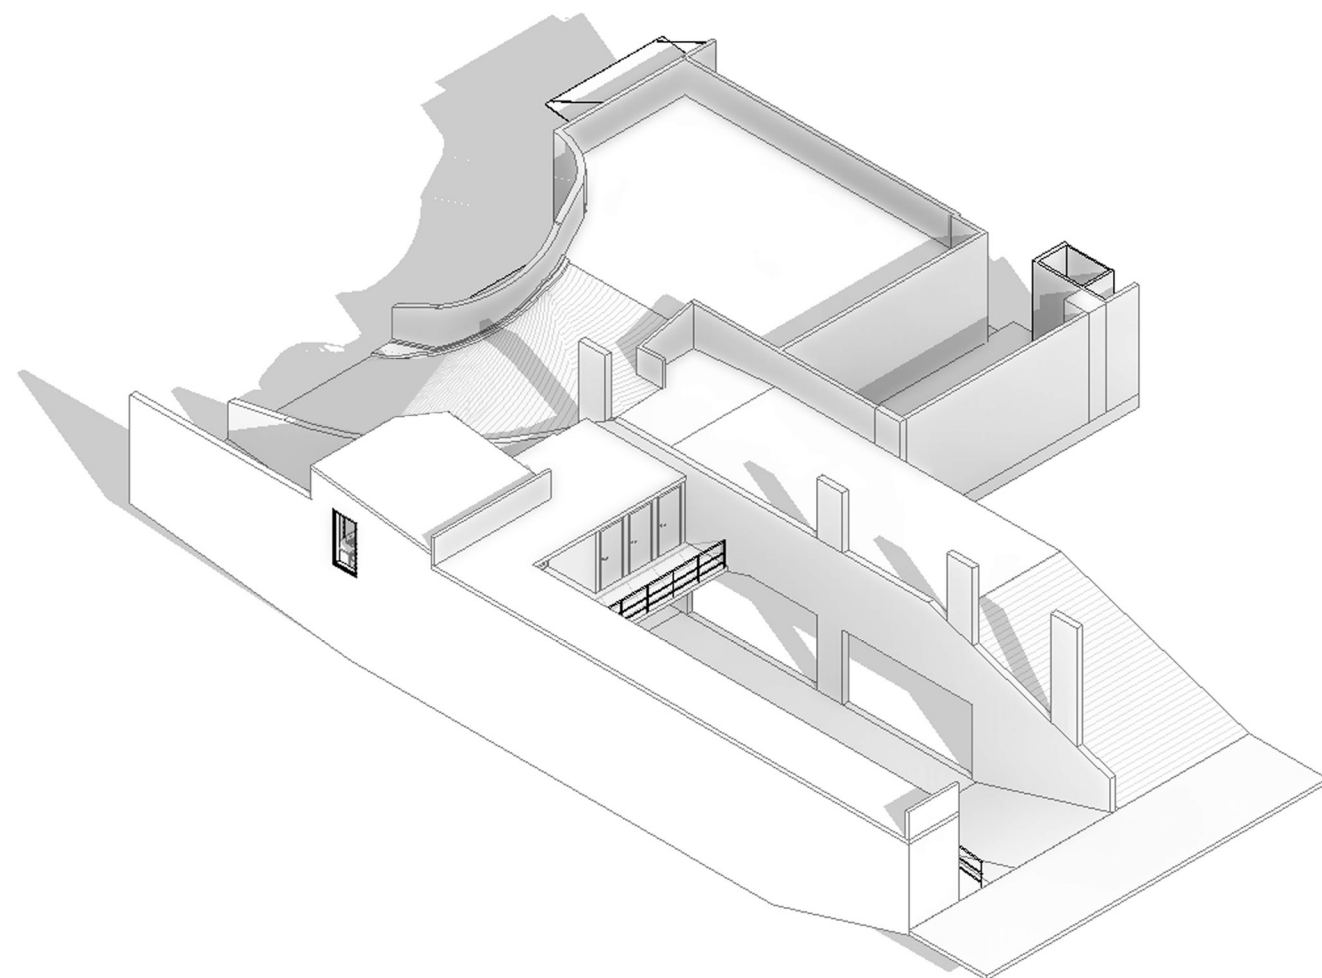

SHEET NAME:

3D VIEWS

OWNER AND
PROJECT LOCATION:

The Owners Corporation SP7114 22
Ground Floor, 22, Central Avenue, Manly NSW

DATE:

10/5/2023

DRAWN BY:

Author

SHEET NUMBER:

A007

SCALE:

COPYRIGHT

This drawing is the copyright of urbaine pty ltd
It is issued on condition that it is not to be copied or reproduced in any form
of disclosed to any unauthorised either wholly, or in part without
the express written consent of urbaine pty ltd
Do not scale from this drawing.

urbaine

ARCHITECTURE

urbaine pty ltd , 6/15, The Corso, Manly, NSW 2095: Tel: 02 8355 6770