


GENERAL NOTES


- ALL CONSTRUCTION TO COMPLY WITH THE CURRENT PROVISIONS OF THE NATIONAL CONSTRUCTION CODE OF AUSTRALIA (N.C.C.) & ANY APPLICABLE AUSTRALIAN STANDARD
- SITE INFORMATION SHOWN ON THIS DRAWING HAS BEEN SUPPLIED BY OTHERS. NO RESPONSIBILITY IS TAKEN FOR ITS AUTHENTICITY OR ACCURACY.
- THE BUILDER SHALL VERIFY LOCATION OF SERVICES, VEGETATION AND DIMENSIONS PRIOR TO COMMENCEMENT, ANY DISCREPANCIES SHOULD BE REPORTED TO THE DESIGNER
- FIGURED DIMENSIONS TO BE TAKEN IN PREFERENCE TO SCALE
- DIMENSIONS ARE IN MILLIMETRES U.N.O.
- ALL DIMENSIONS SHALL BE CHECKED AND VERIFIED BY THE BUILDER PRIOR TO COMMENCEMENT OF WORKS.
- ALL REINFORCED CONCRETE SHALL BE IN ACCORDANCE WITH ENGINEER'S DETAIL DRAWINGS
- SITE DETAIL SUBJECT TO SURVEY
- POOL BARRIERS TO COMPLY WITH AS1926.1 - 2012 & THE SWIMMING POOL ACT.
- POOL RECIRCULATION SYSTEM TO COMPLY WITH AS1926.3 : 2010
- DRIVEWAY AND CAR PARKING TO COMPLY WITH AS2890.1 : 2004 PARKING FACILITIES - OFF STREET PARKING.

Rev.	Date	Description
Revision		
Scale	1:200 @ A3	


NOT FOR CONSTRUCTION

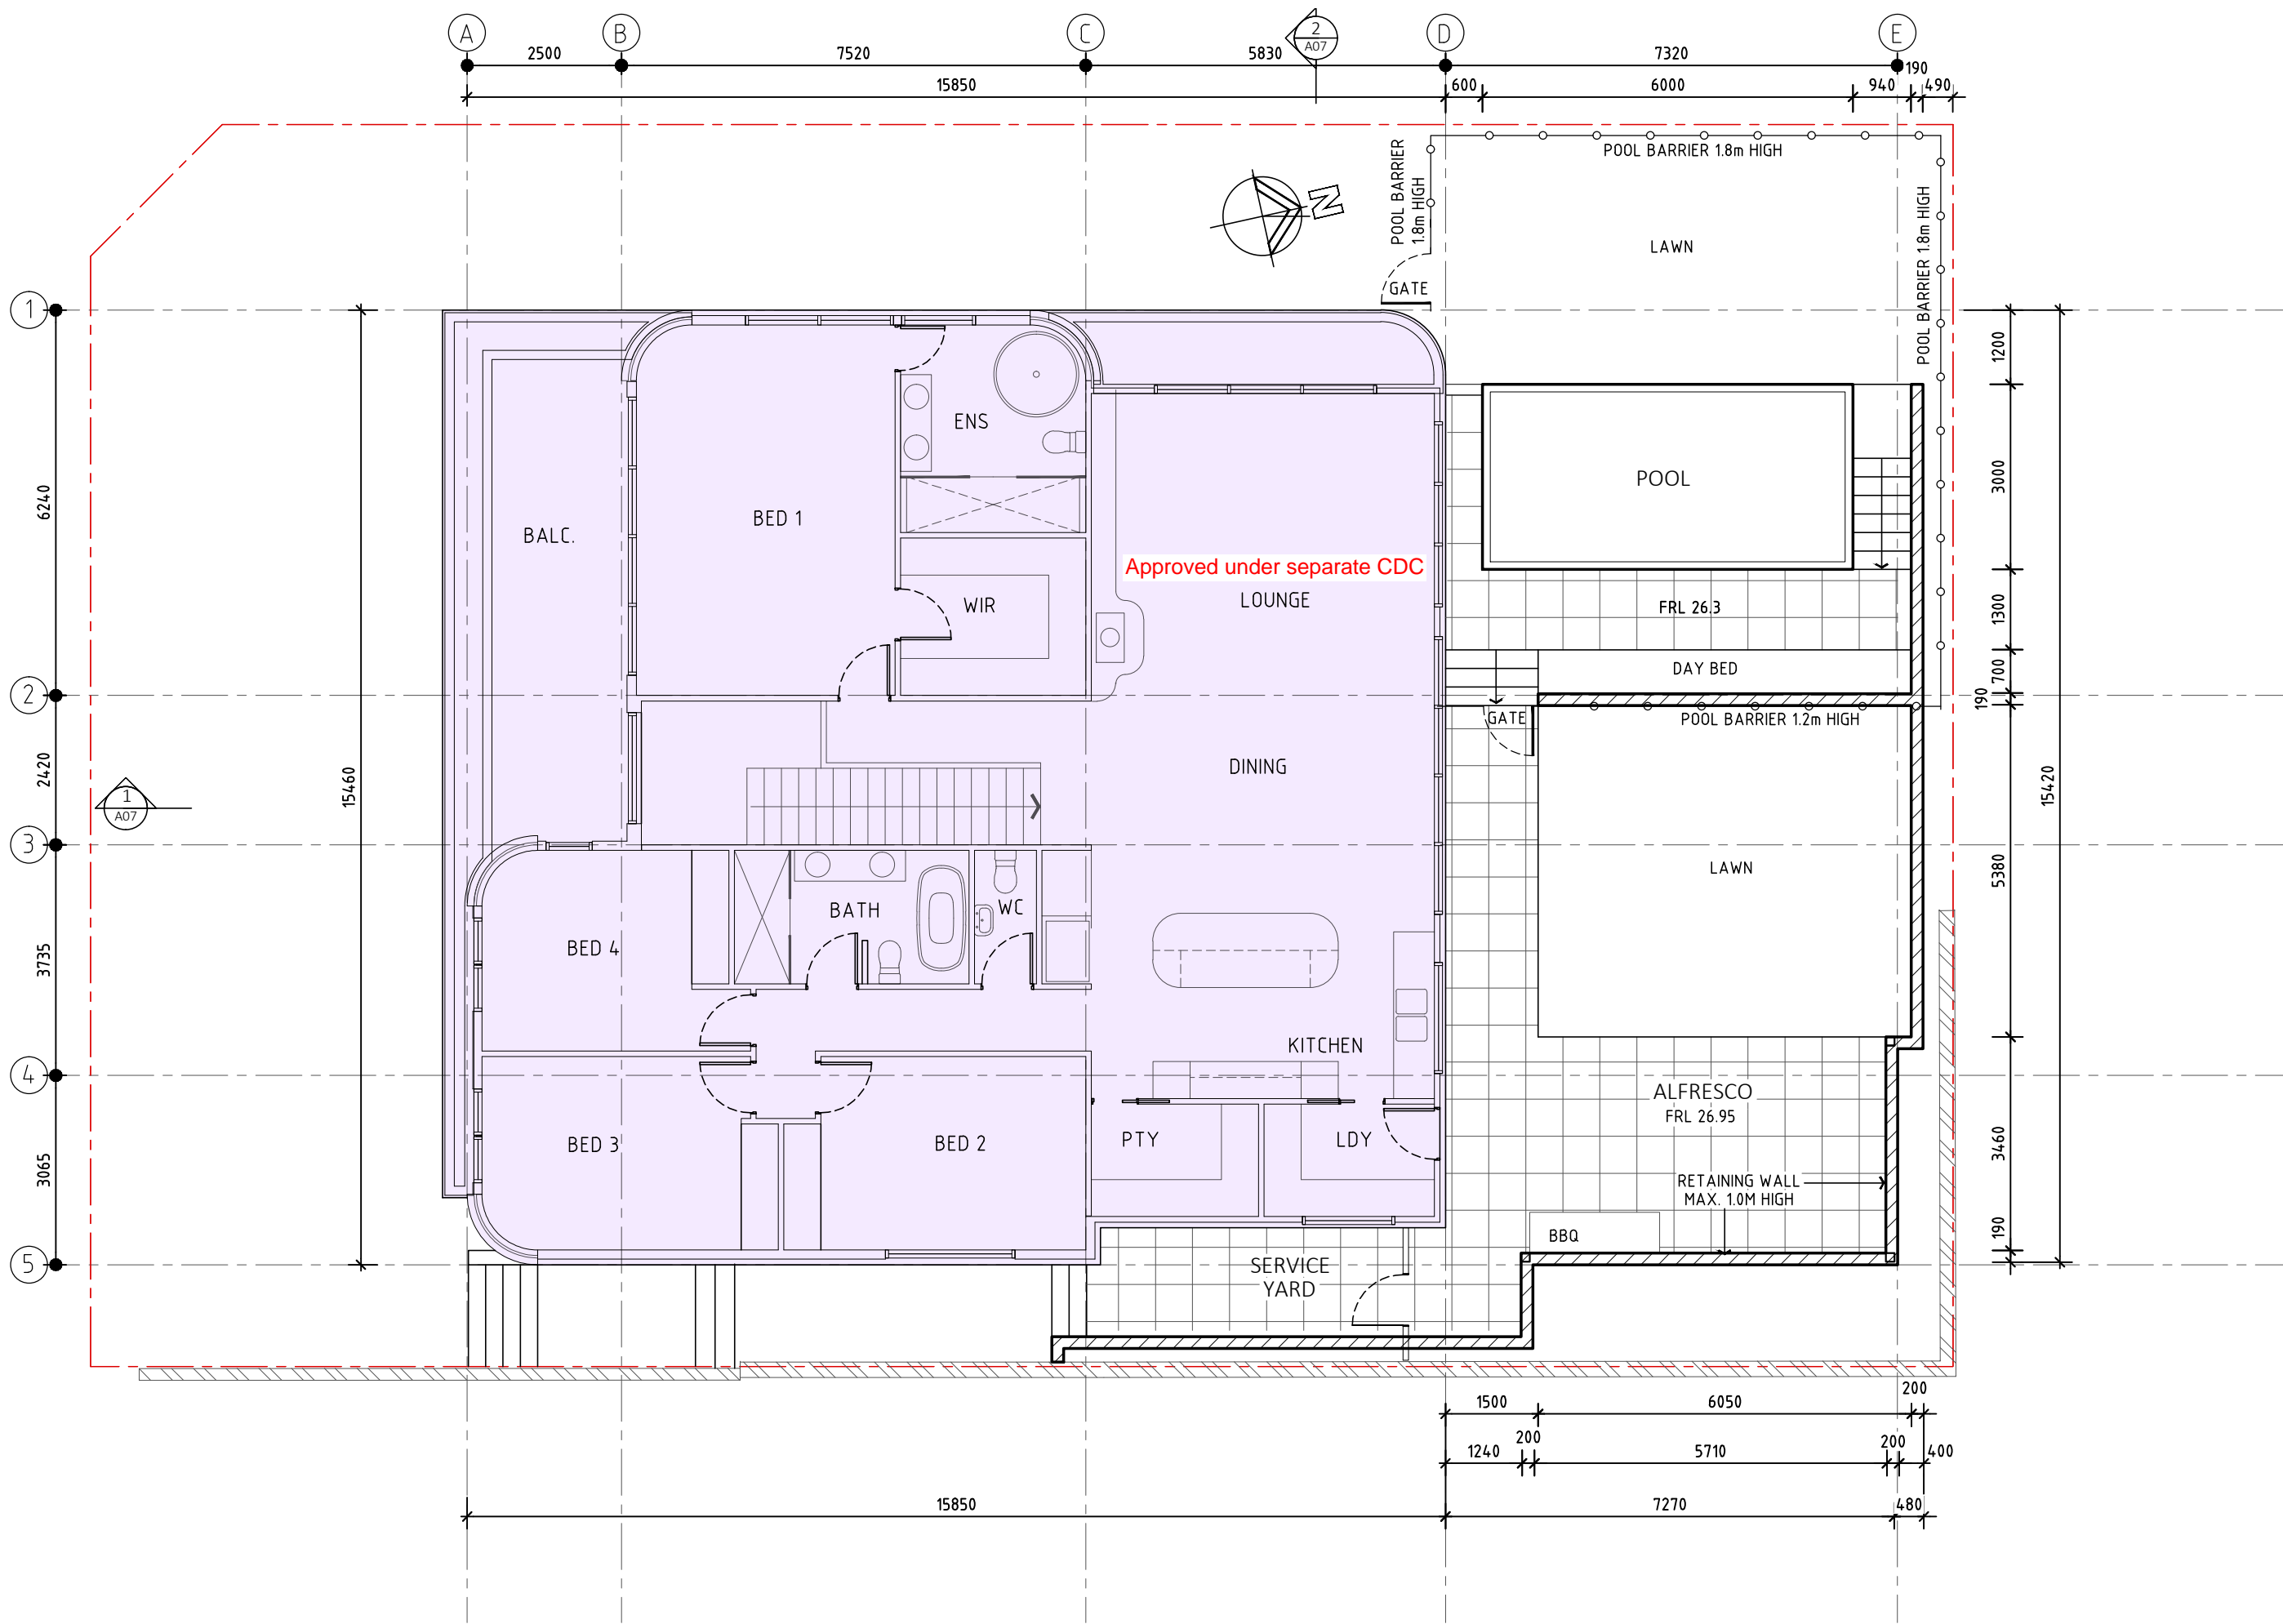

NOT FOR CONSTRUCTION

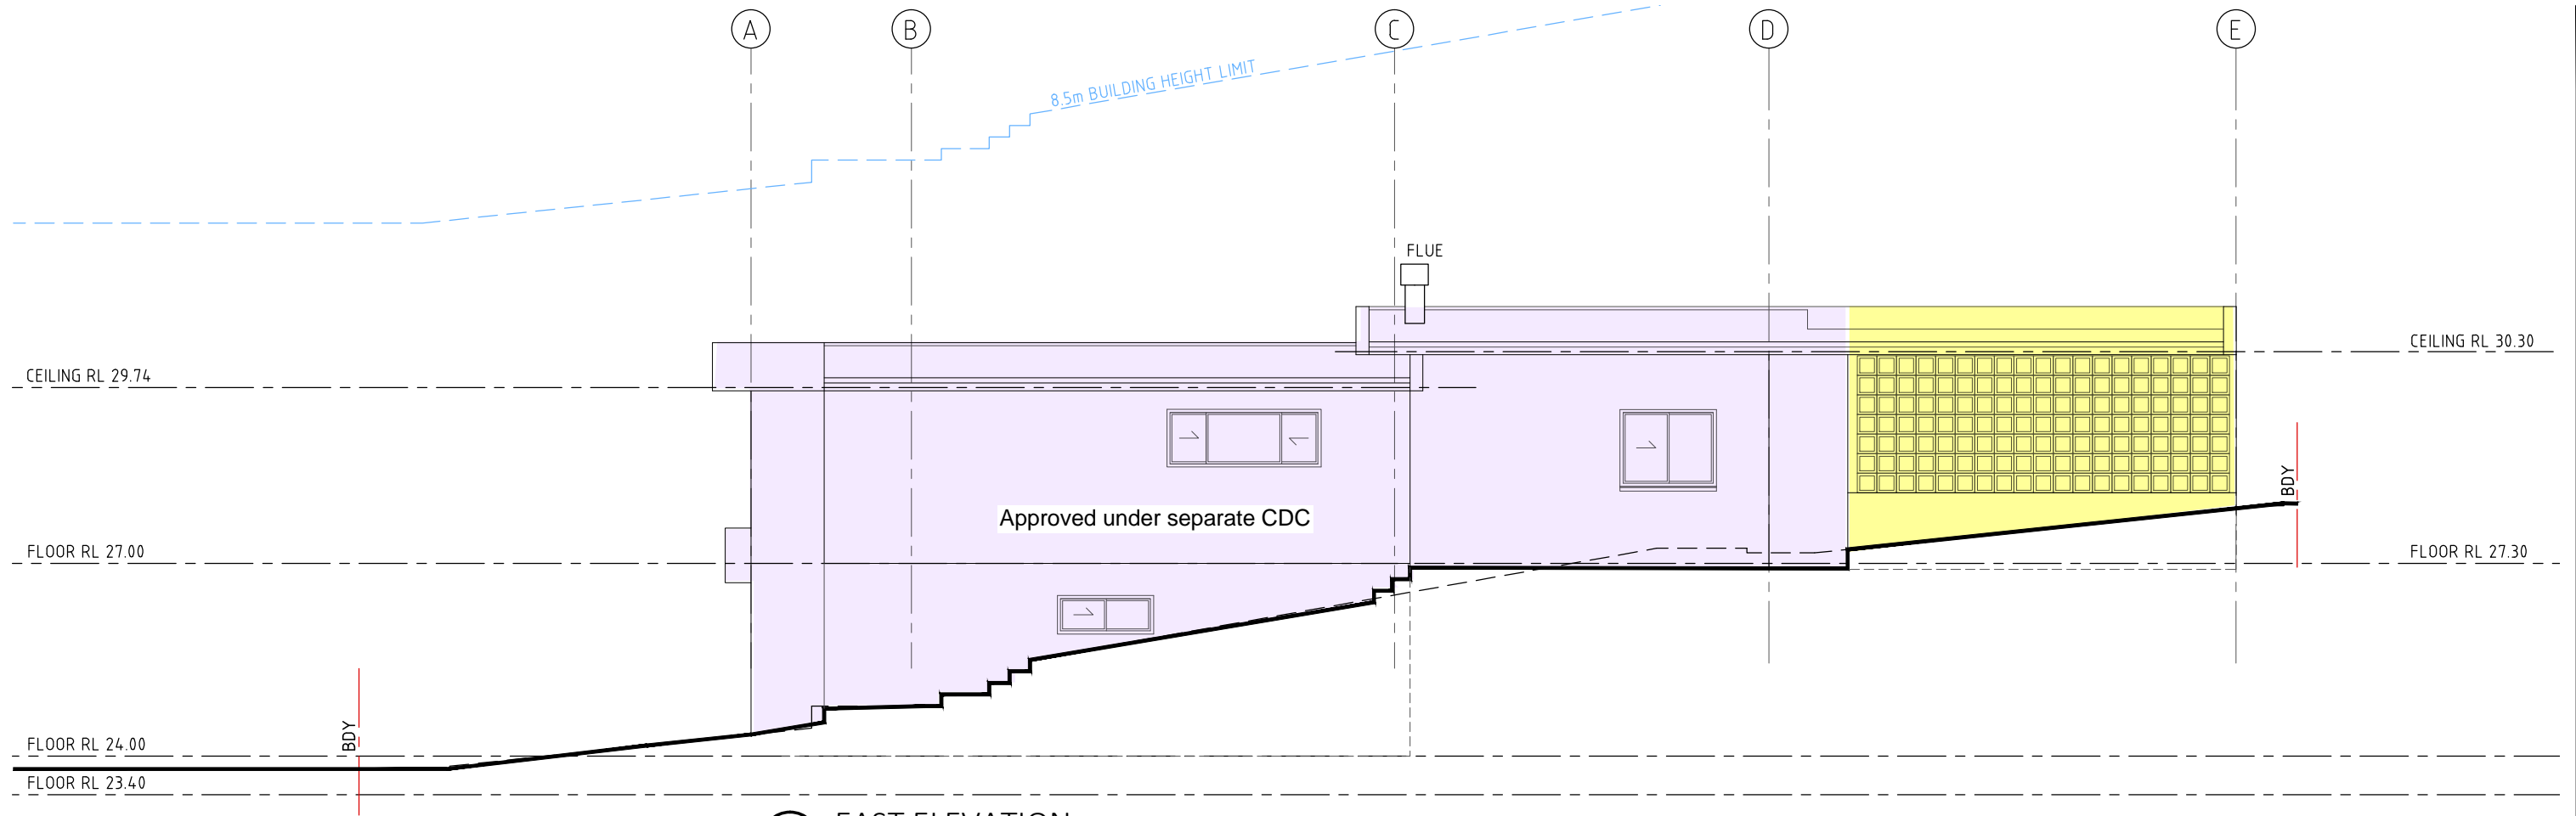


EAST ELEVATION
SCALE 1:100 @ A3


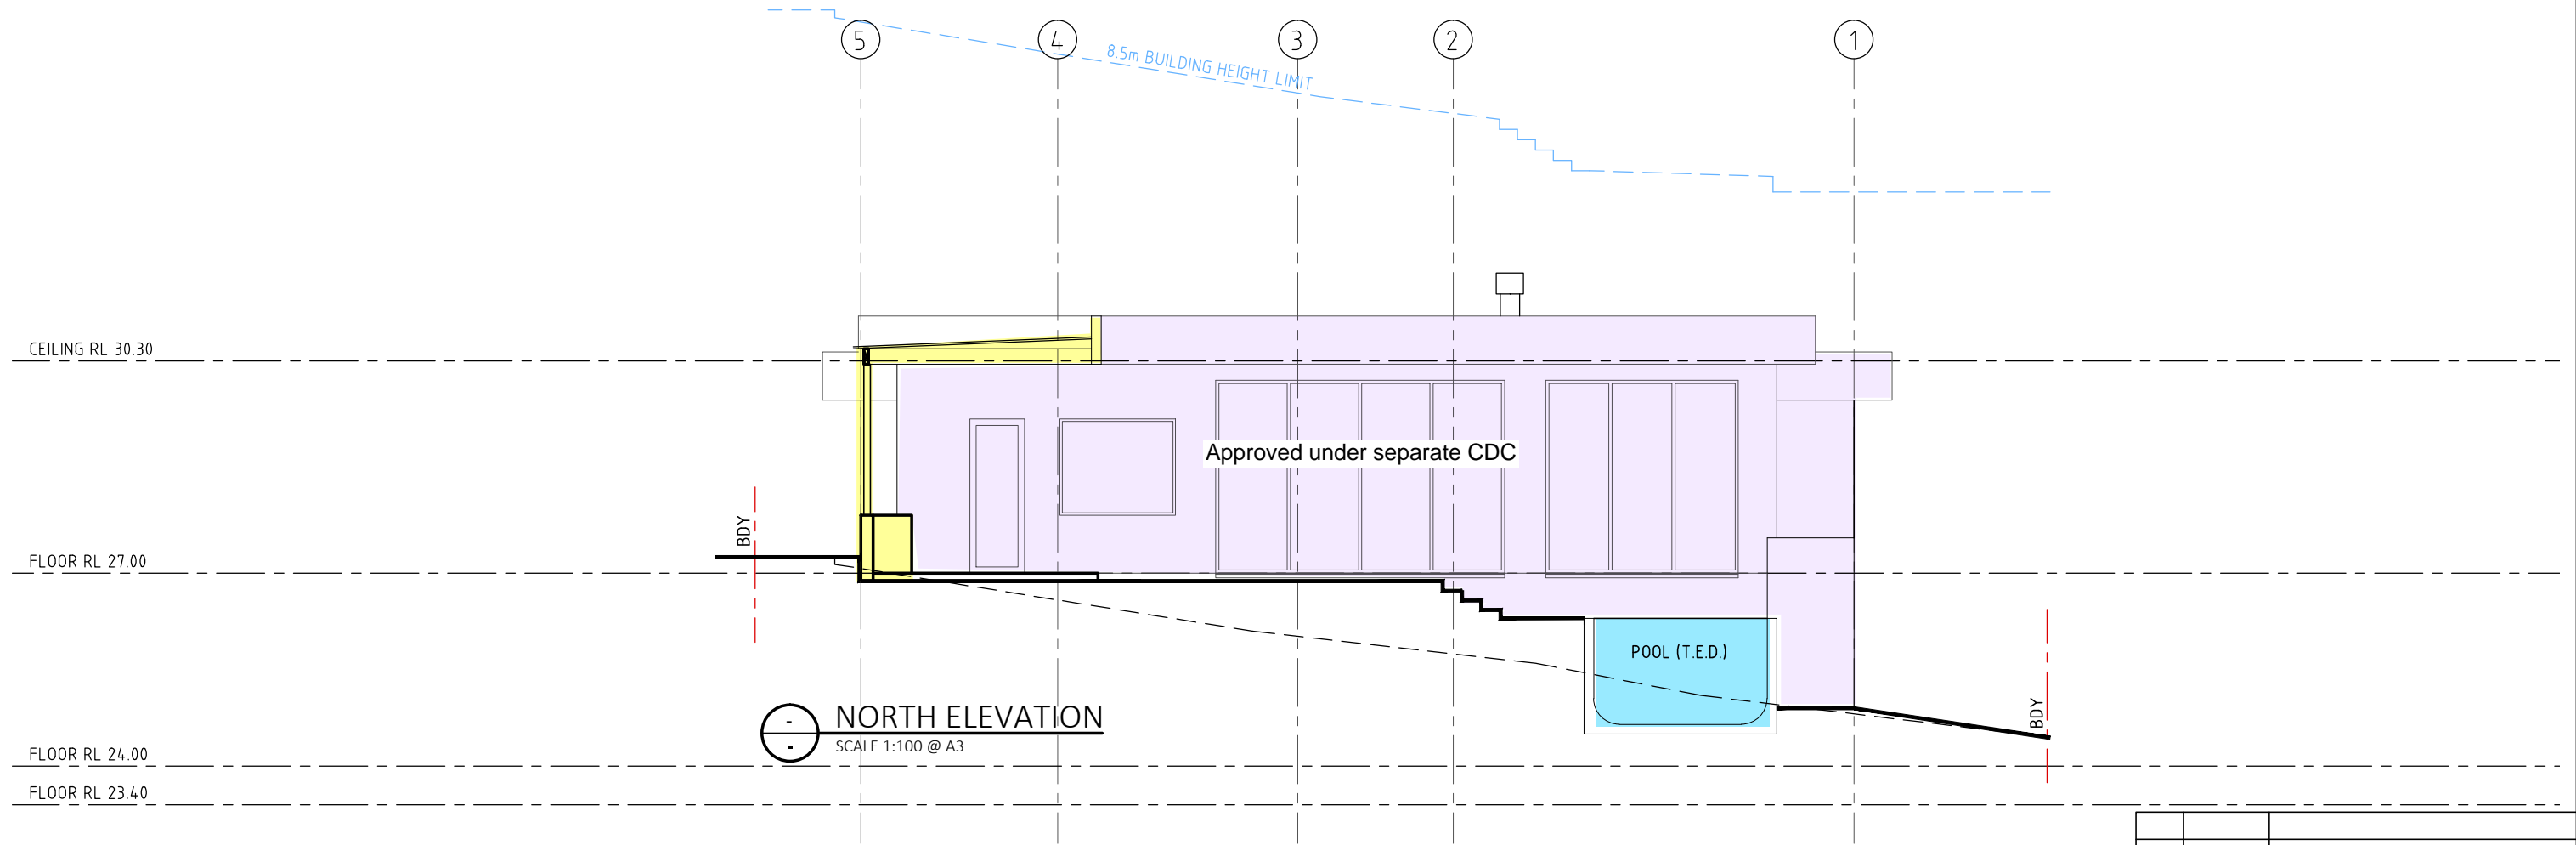


NORTH ELEVATION
SCALE 1:100 @ A3

NOT FOR CONSTRUCTION

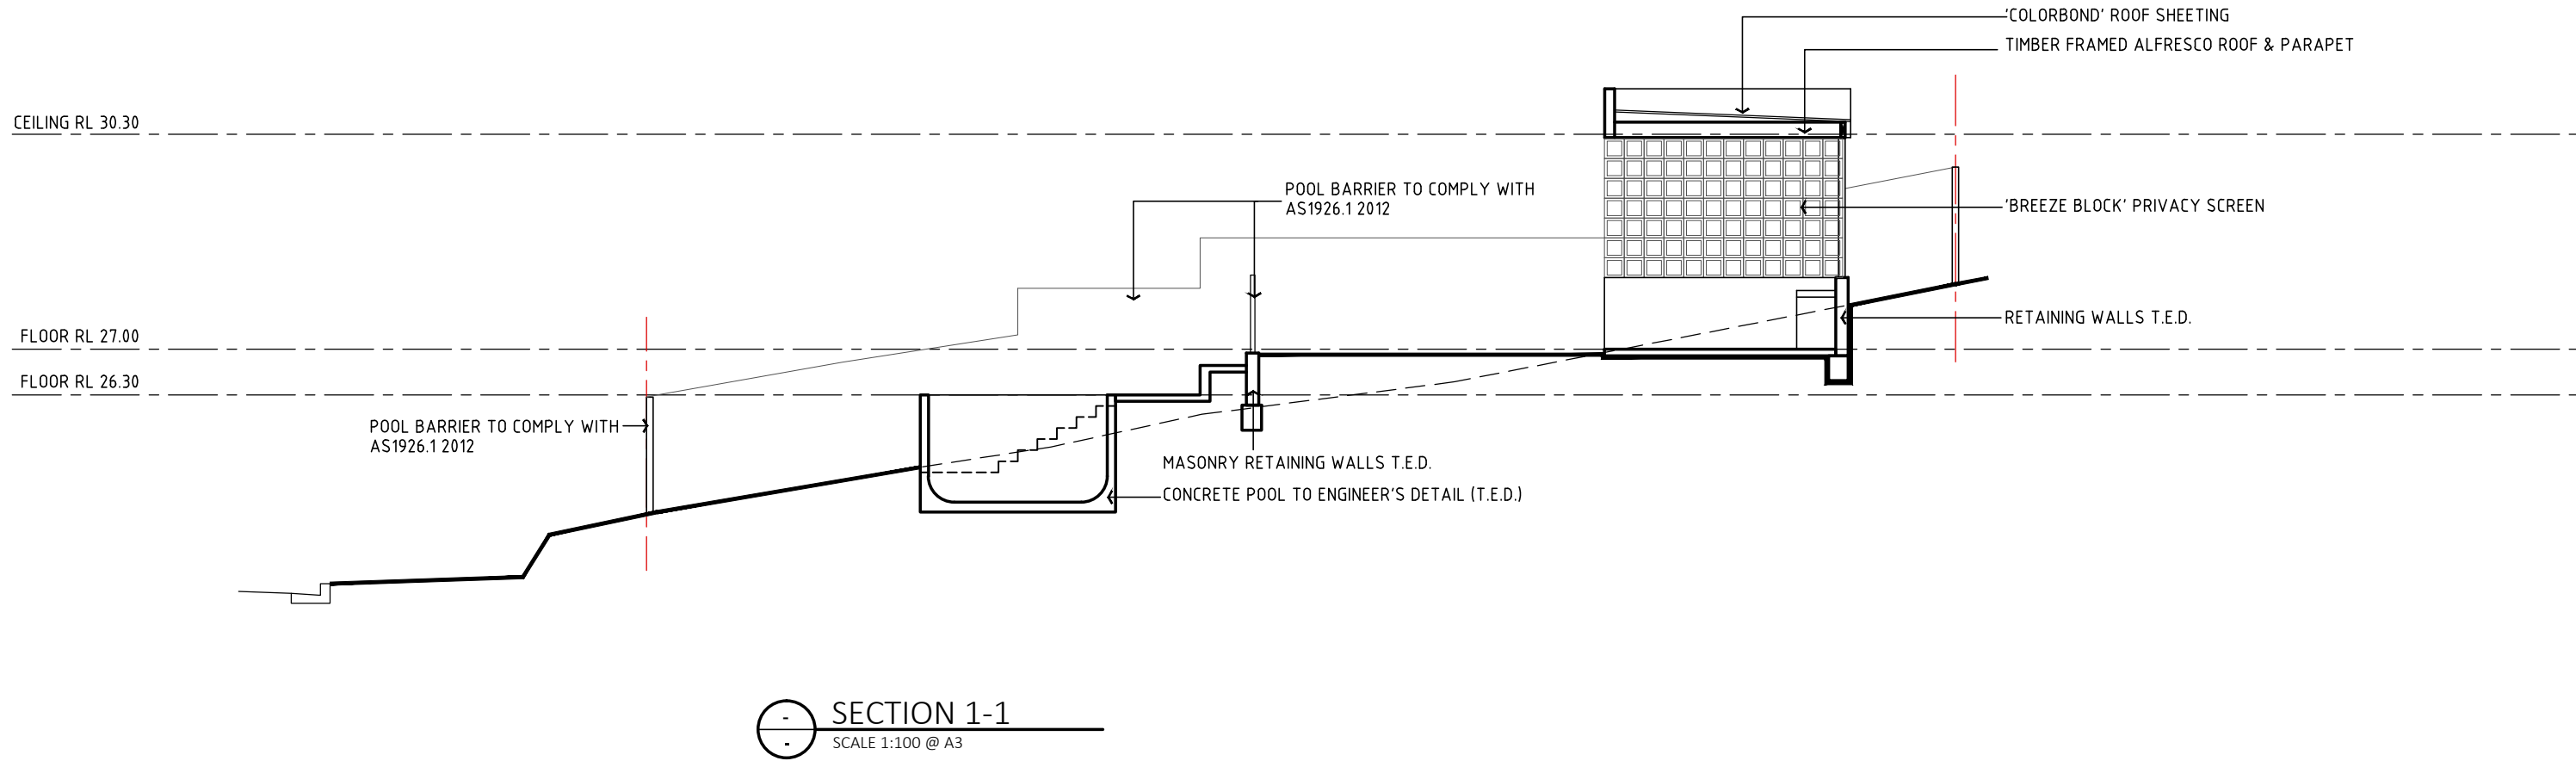


SECTION 1-1
SCALE 1:100 @ A3

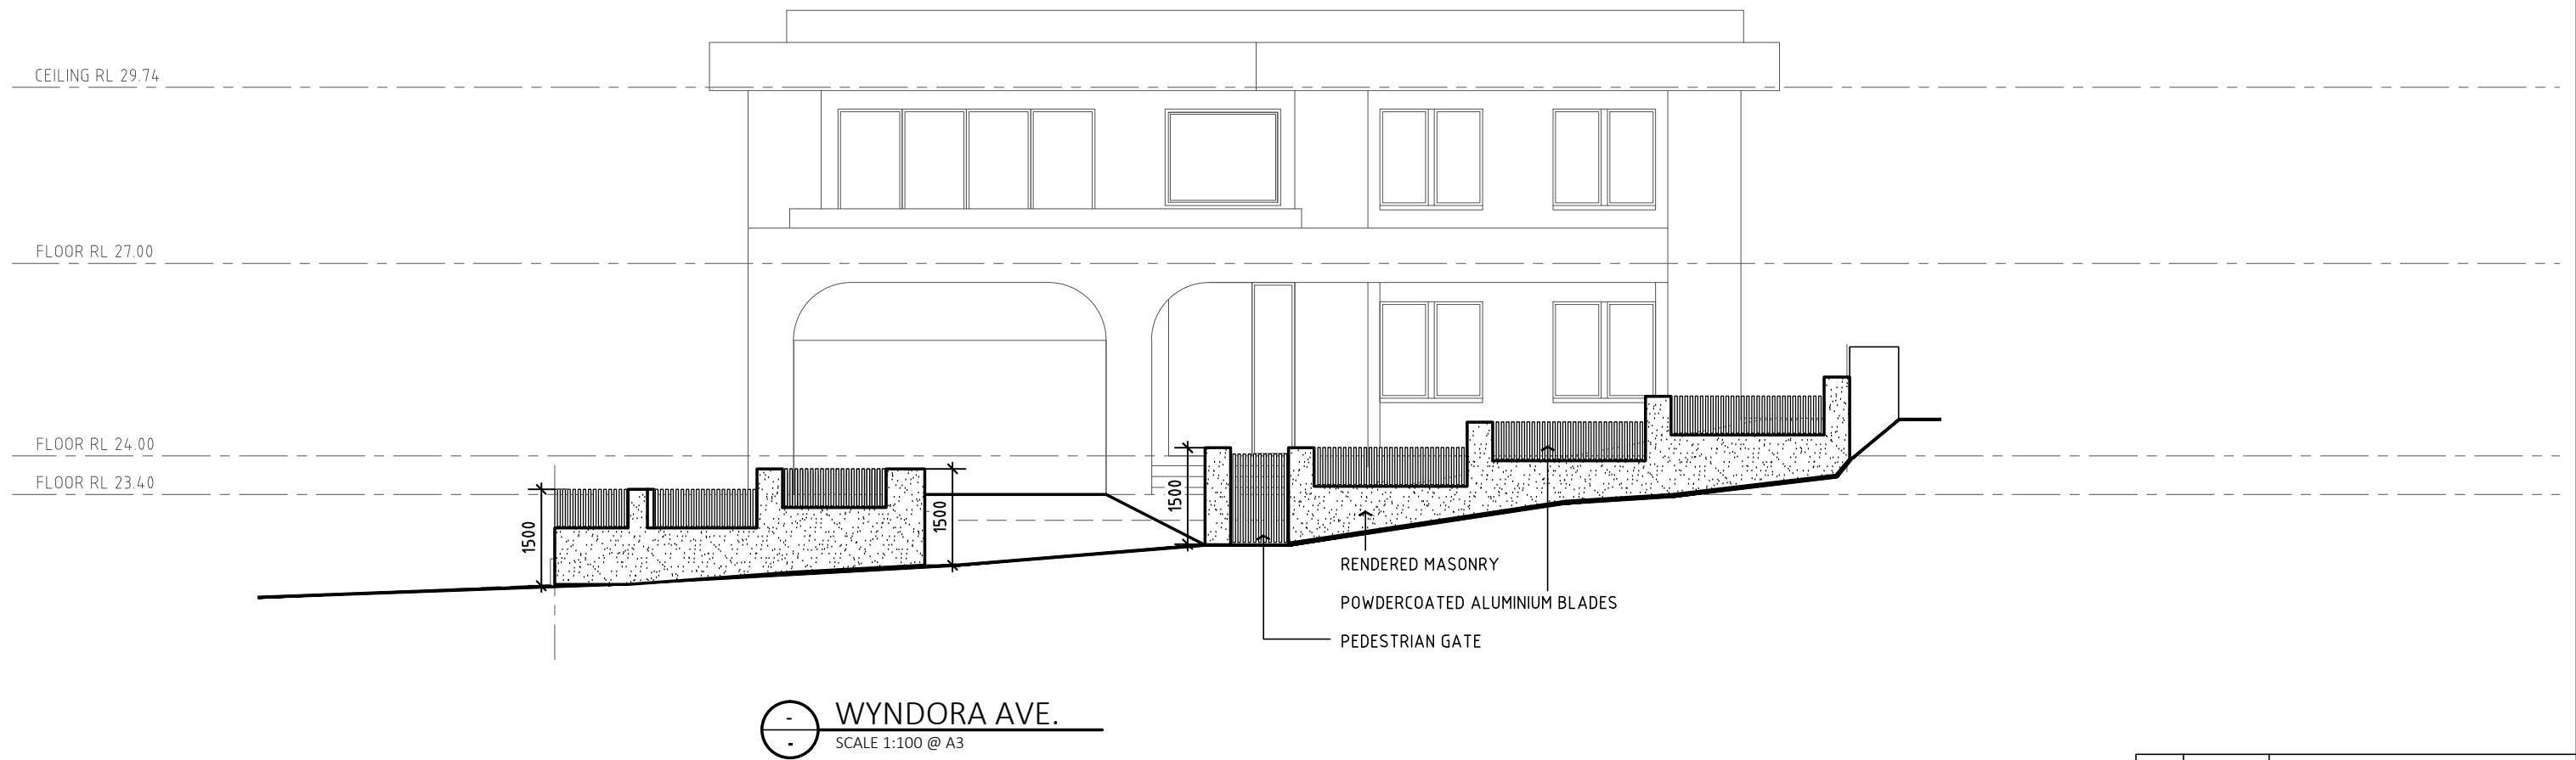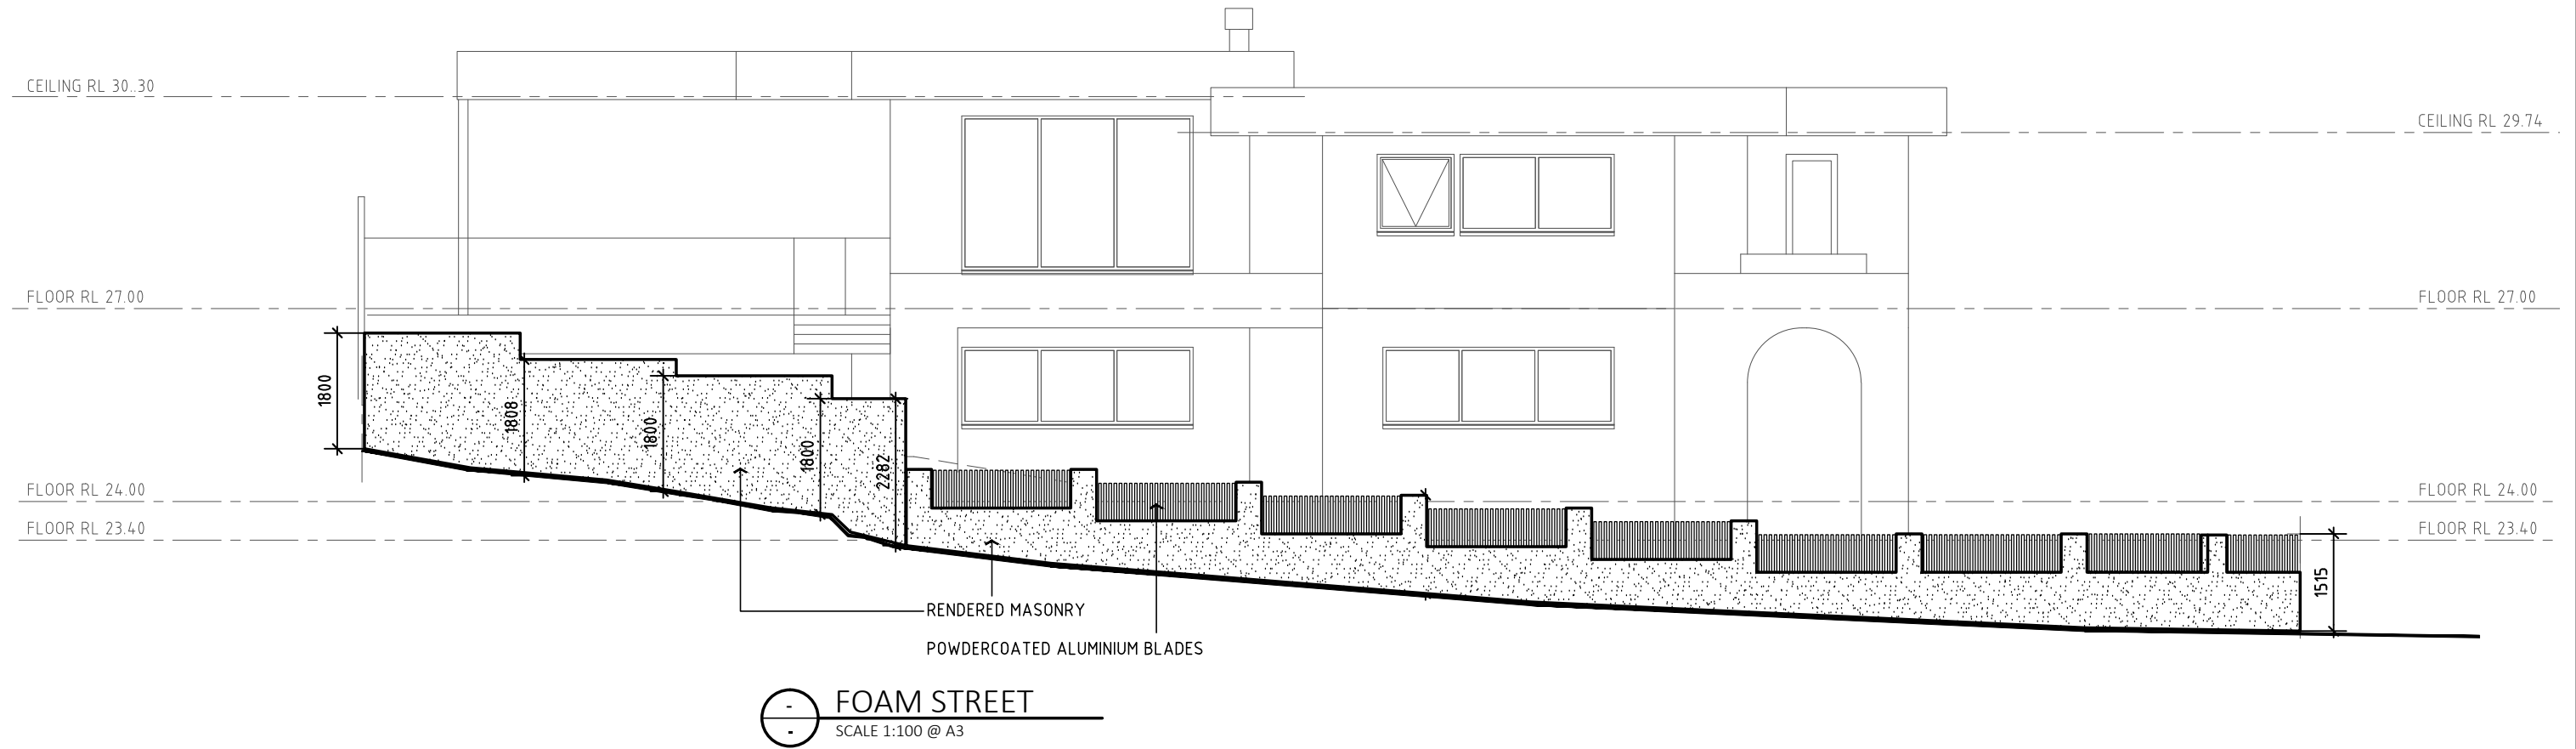


M.J.CASSIDY & ASSOC. PTY.LTD. - 33 HANLAN ST (5TH) NARARA 2250 0437291376 THESE DRAWINGS & DESIGNS ARE THE PROPERTY OF M.J.CASSIDY & ASSOCIATES PTY.LTD. AND SHALL NOT BE REPRODUCED WITHOUT EXPLICIT WRITTEN CONSENT OF THE OWNER	MJC	Date	SEPTEMBER 2024	Ref.No.	2408_0465	Location	51 WYNDORA AVENUE FRESHWATER NSW	Drawing	BOUNDARY FENCE DETAIL	Revision	A110	
		Drawn	MJC	Client	STANBURY					Scale		1:100 @ A3


NOT FOR CONSTRUCTION

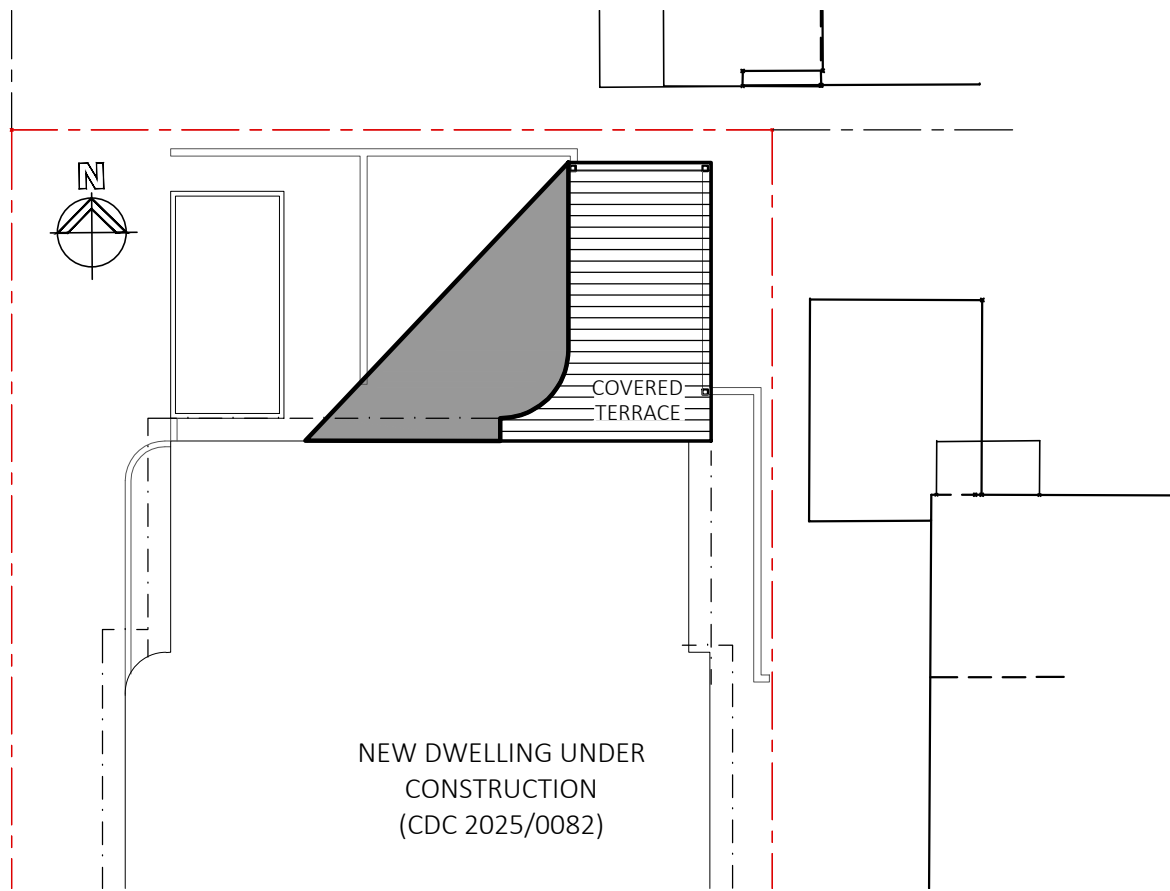

JUNE 21st - 9AM

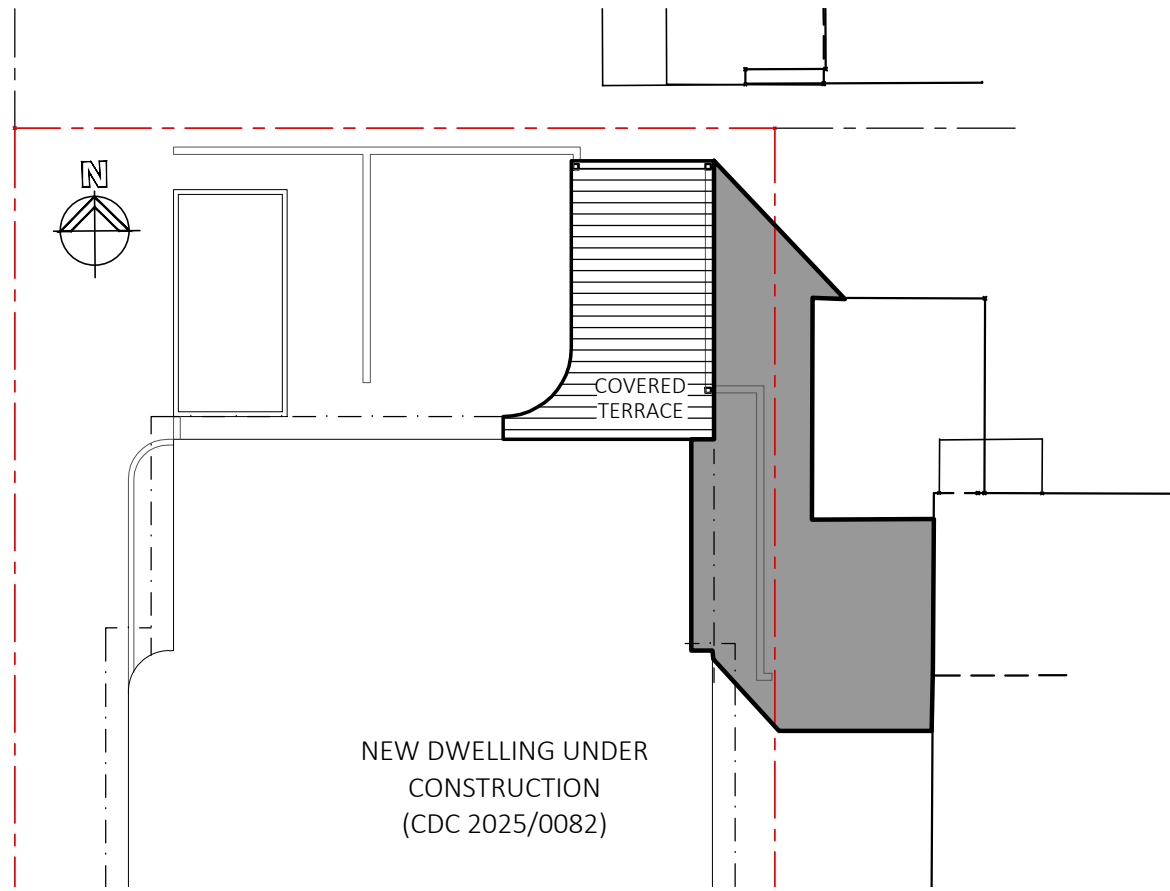

JUNE 21st - 3PM

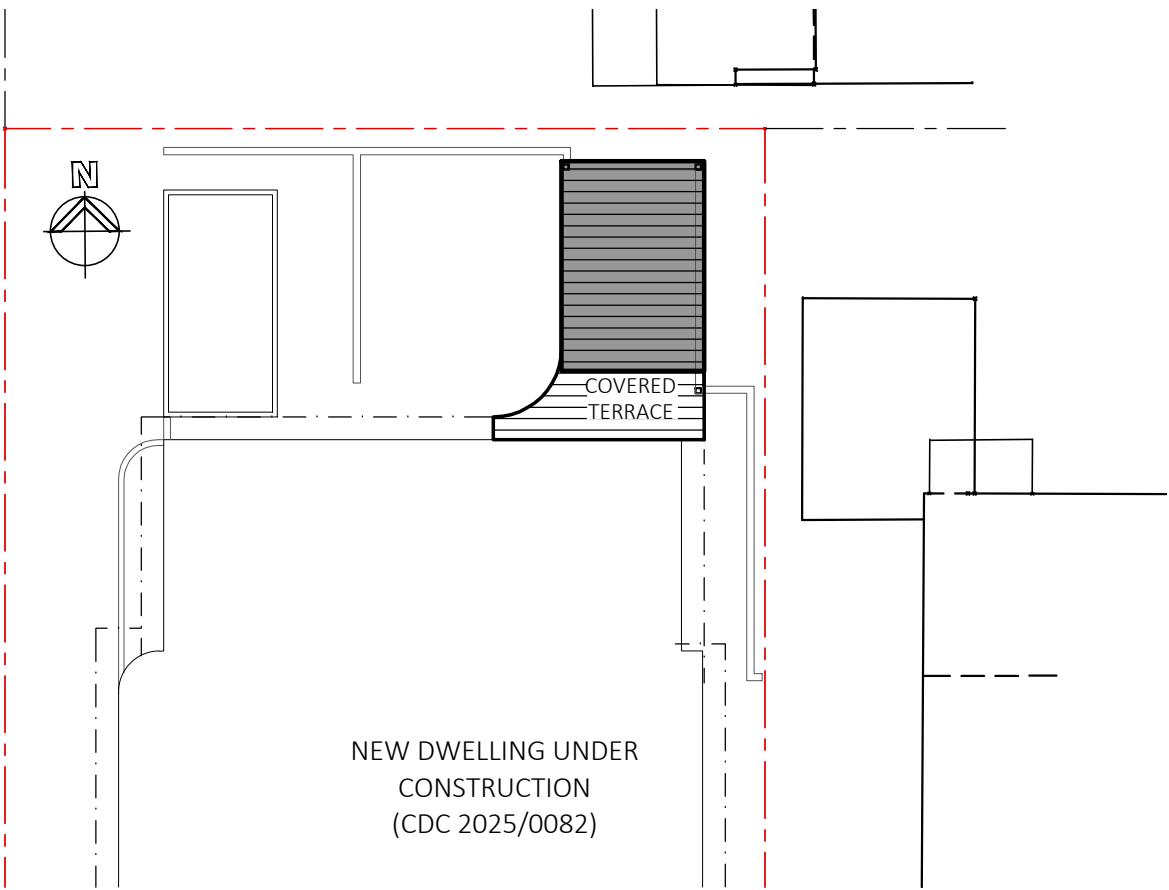

JUNE 21st - 12 NOON

Rev.	Date	Description
Revision		
Scale 1:200 @ A3		SH01