


THIS PLAN IS TO BE READ IN CONJUNCTION WITH THE CONDITIONS OF DEVELOPMENT CONSENT DA2020/1563

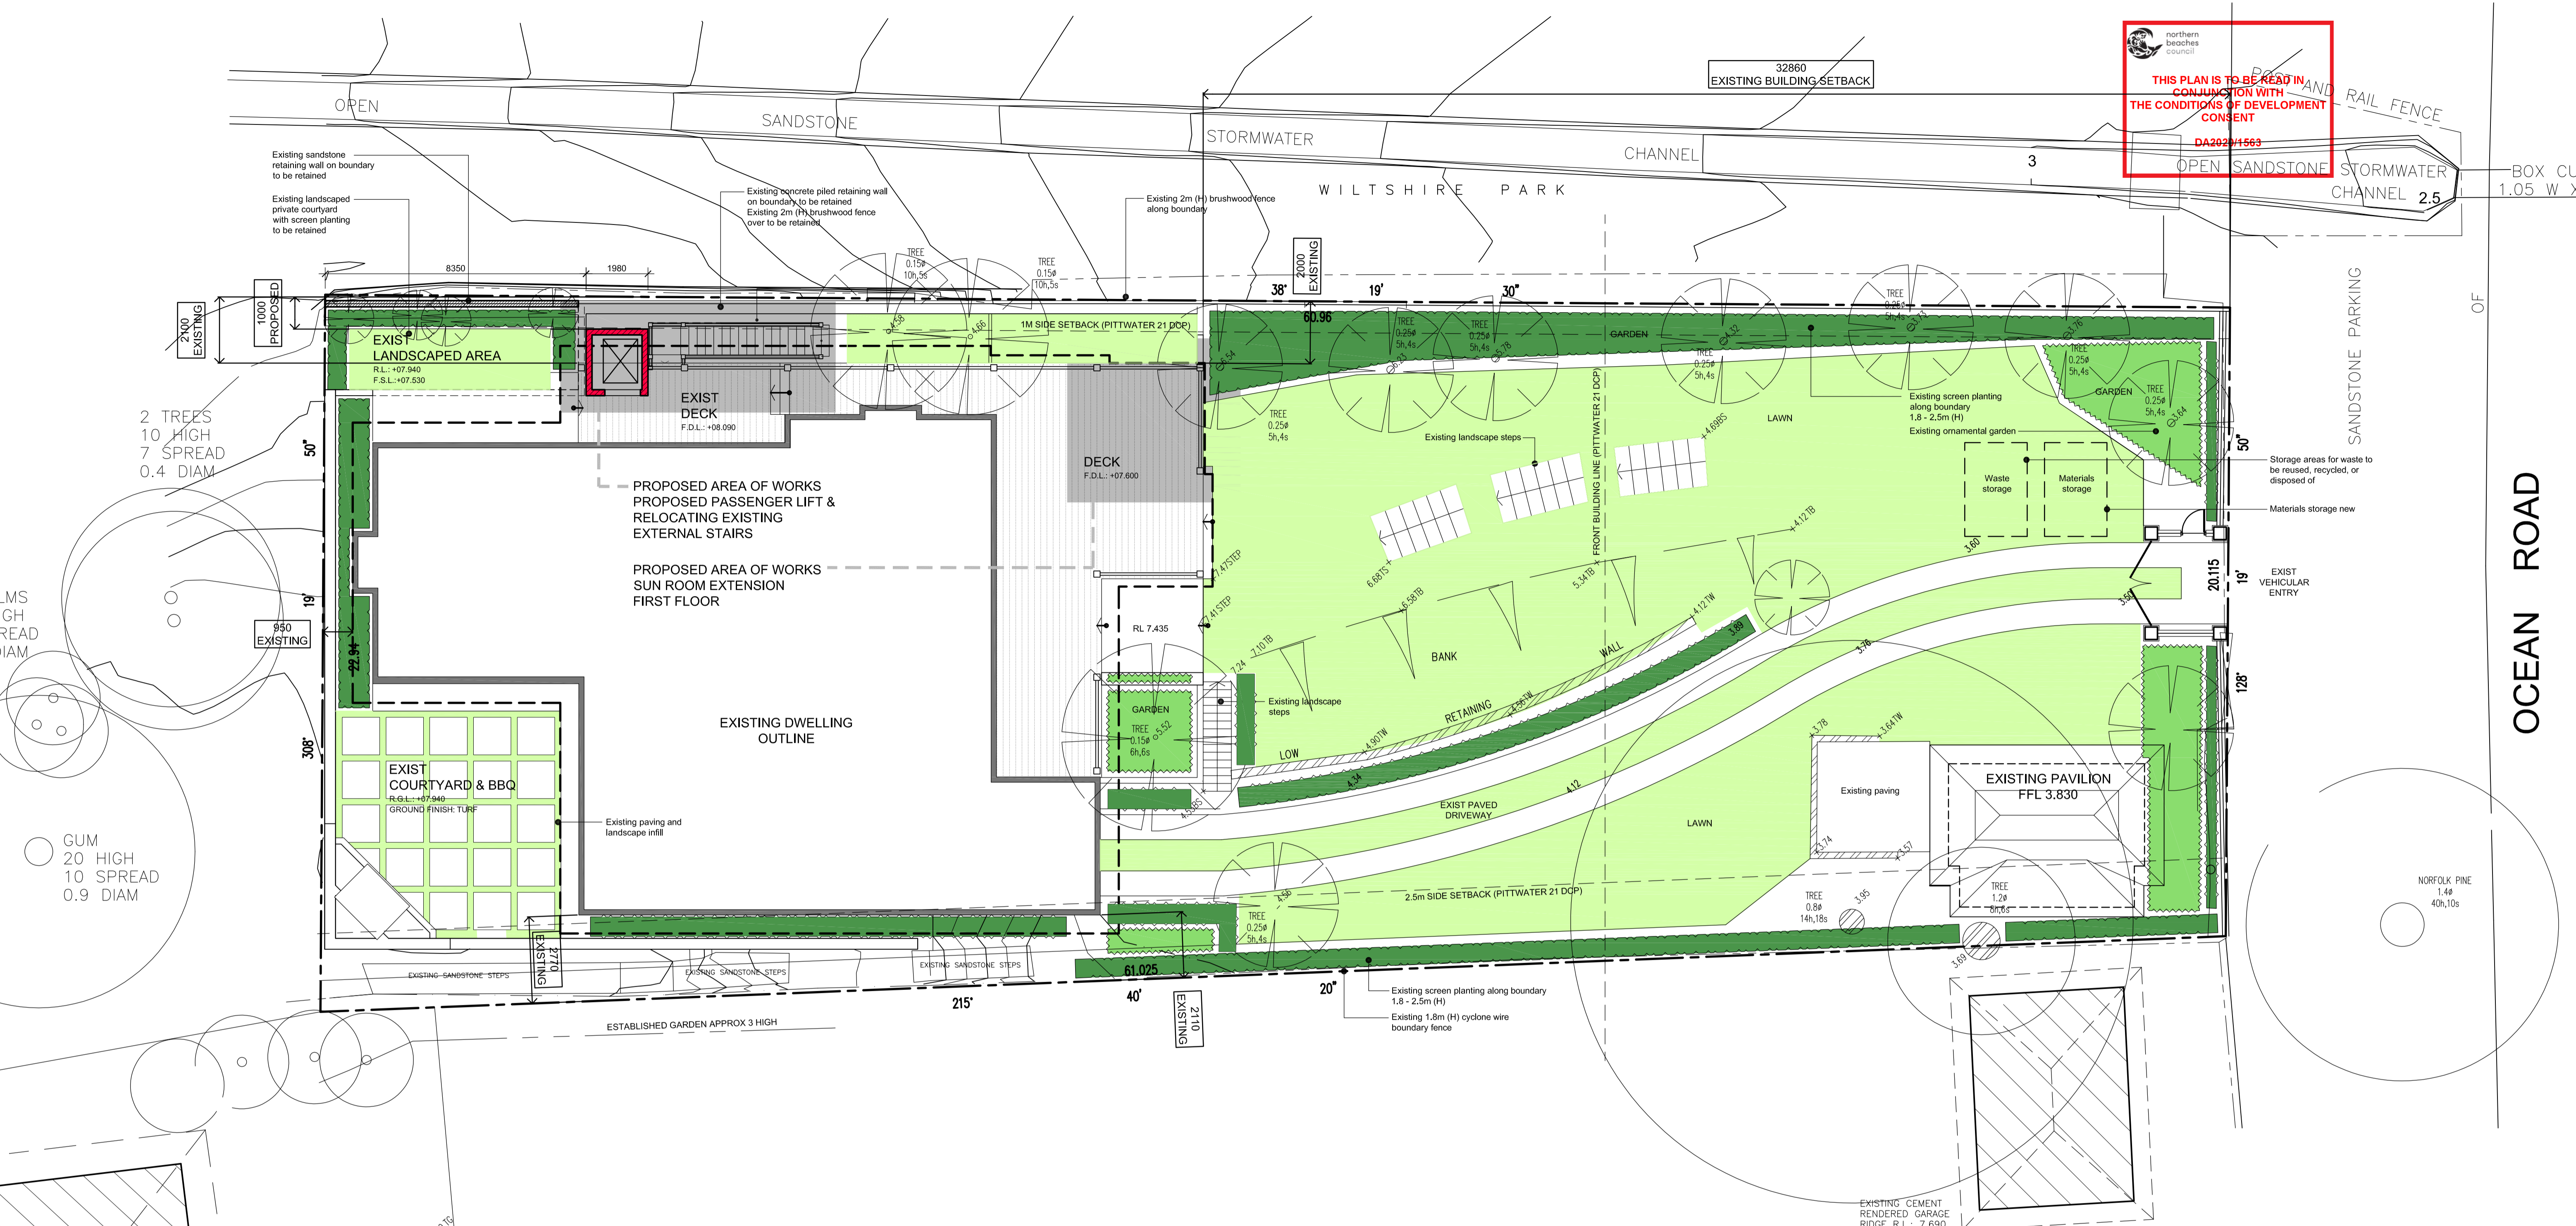


2 TREES 10 HIGH 7 SPREAD 0.4 DIAM
 1MS HIGH READ DIAM
 GUM 20 HIGH 10 SPREAD 0.9 DIAM

1 & 2 STOREY DWELLING No 36 (SET BACK FROM THE ROAD)

- LANDSCAPING LEGEND**
- Grass
 - Low planting / ground cover
 - Shrubs / screen planting
 - Feature trees
 - Area of proposed works

NOTE PROPOSED ALTERATIONS AND ADDITIONS DO NOT ALTER EXISTING LANDSCAPING

© ROSE - This drawing & the design herein is the property of rose architectural design and shall not be copied nor reproduced in part or in whole without written permission. Verify all dimensions on site prior to commencement of work. Refer all discrepancies to the Architect for determination. Use figured dimensions in preference to scaling.

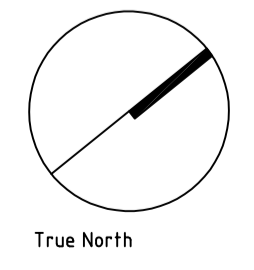

SCALE 1:100
 0 2 5 10m on original A11

Issue	Description	Date	Issue	Description	Date
A	Development Application	09.10.24			

rose architectural design
 51 Riley Street Woolloomooloo NSW 2011 Australia
 T +61 2 8302 1400 F +61 2 8302 1444
 admin@rosegroup.com.au
 www.rosegroup.com.au

Client:
BOB & MARGARET ROSE

Project:
**ALTERATIONS AND ADDITIONS
 LOT 85, DP 6746
 35 OCEAN ROAD, PALM BEACH**

Scale: 1:100
 Date: MAY 20
 Drawn: SJ
 Reviewed:
 Approved:

Title:
**SITE PLAN &
 EXISTING LANDSCAPE PLAN**

Project No: **20203**
 Drawing No: **DA.02**
 Revision: **A**




Status:
DA


northern beaches council

THIS PLAN IS TO BE READ IN CONJUNCTION WITH THE CONDITIONS OF DEVELOPMENT CONSENT


DA2020/563

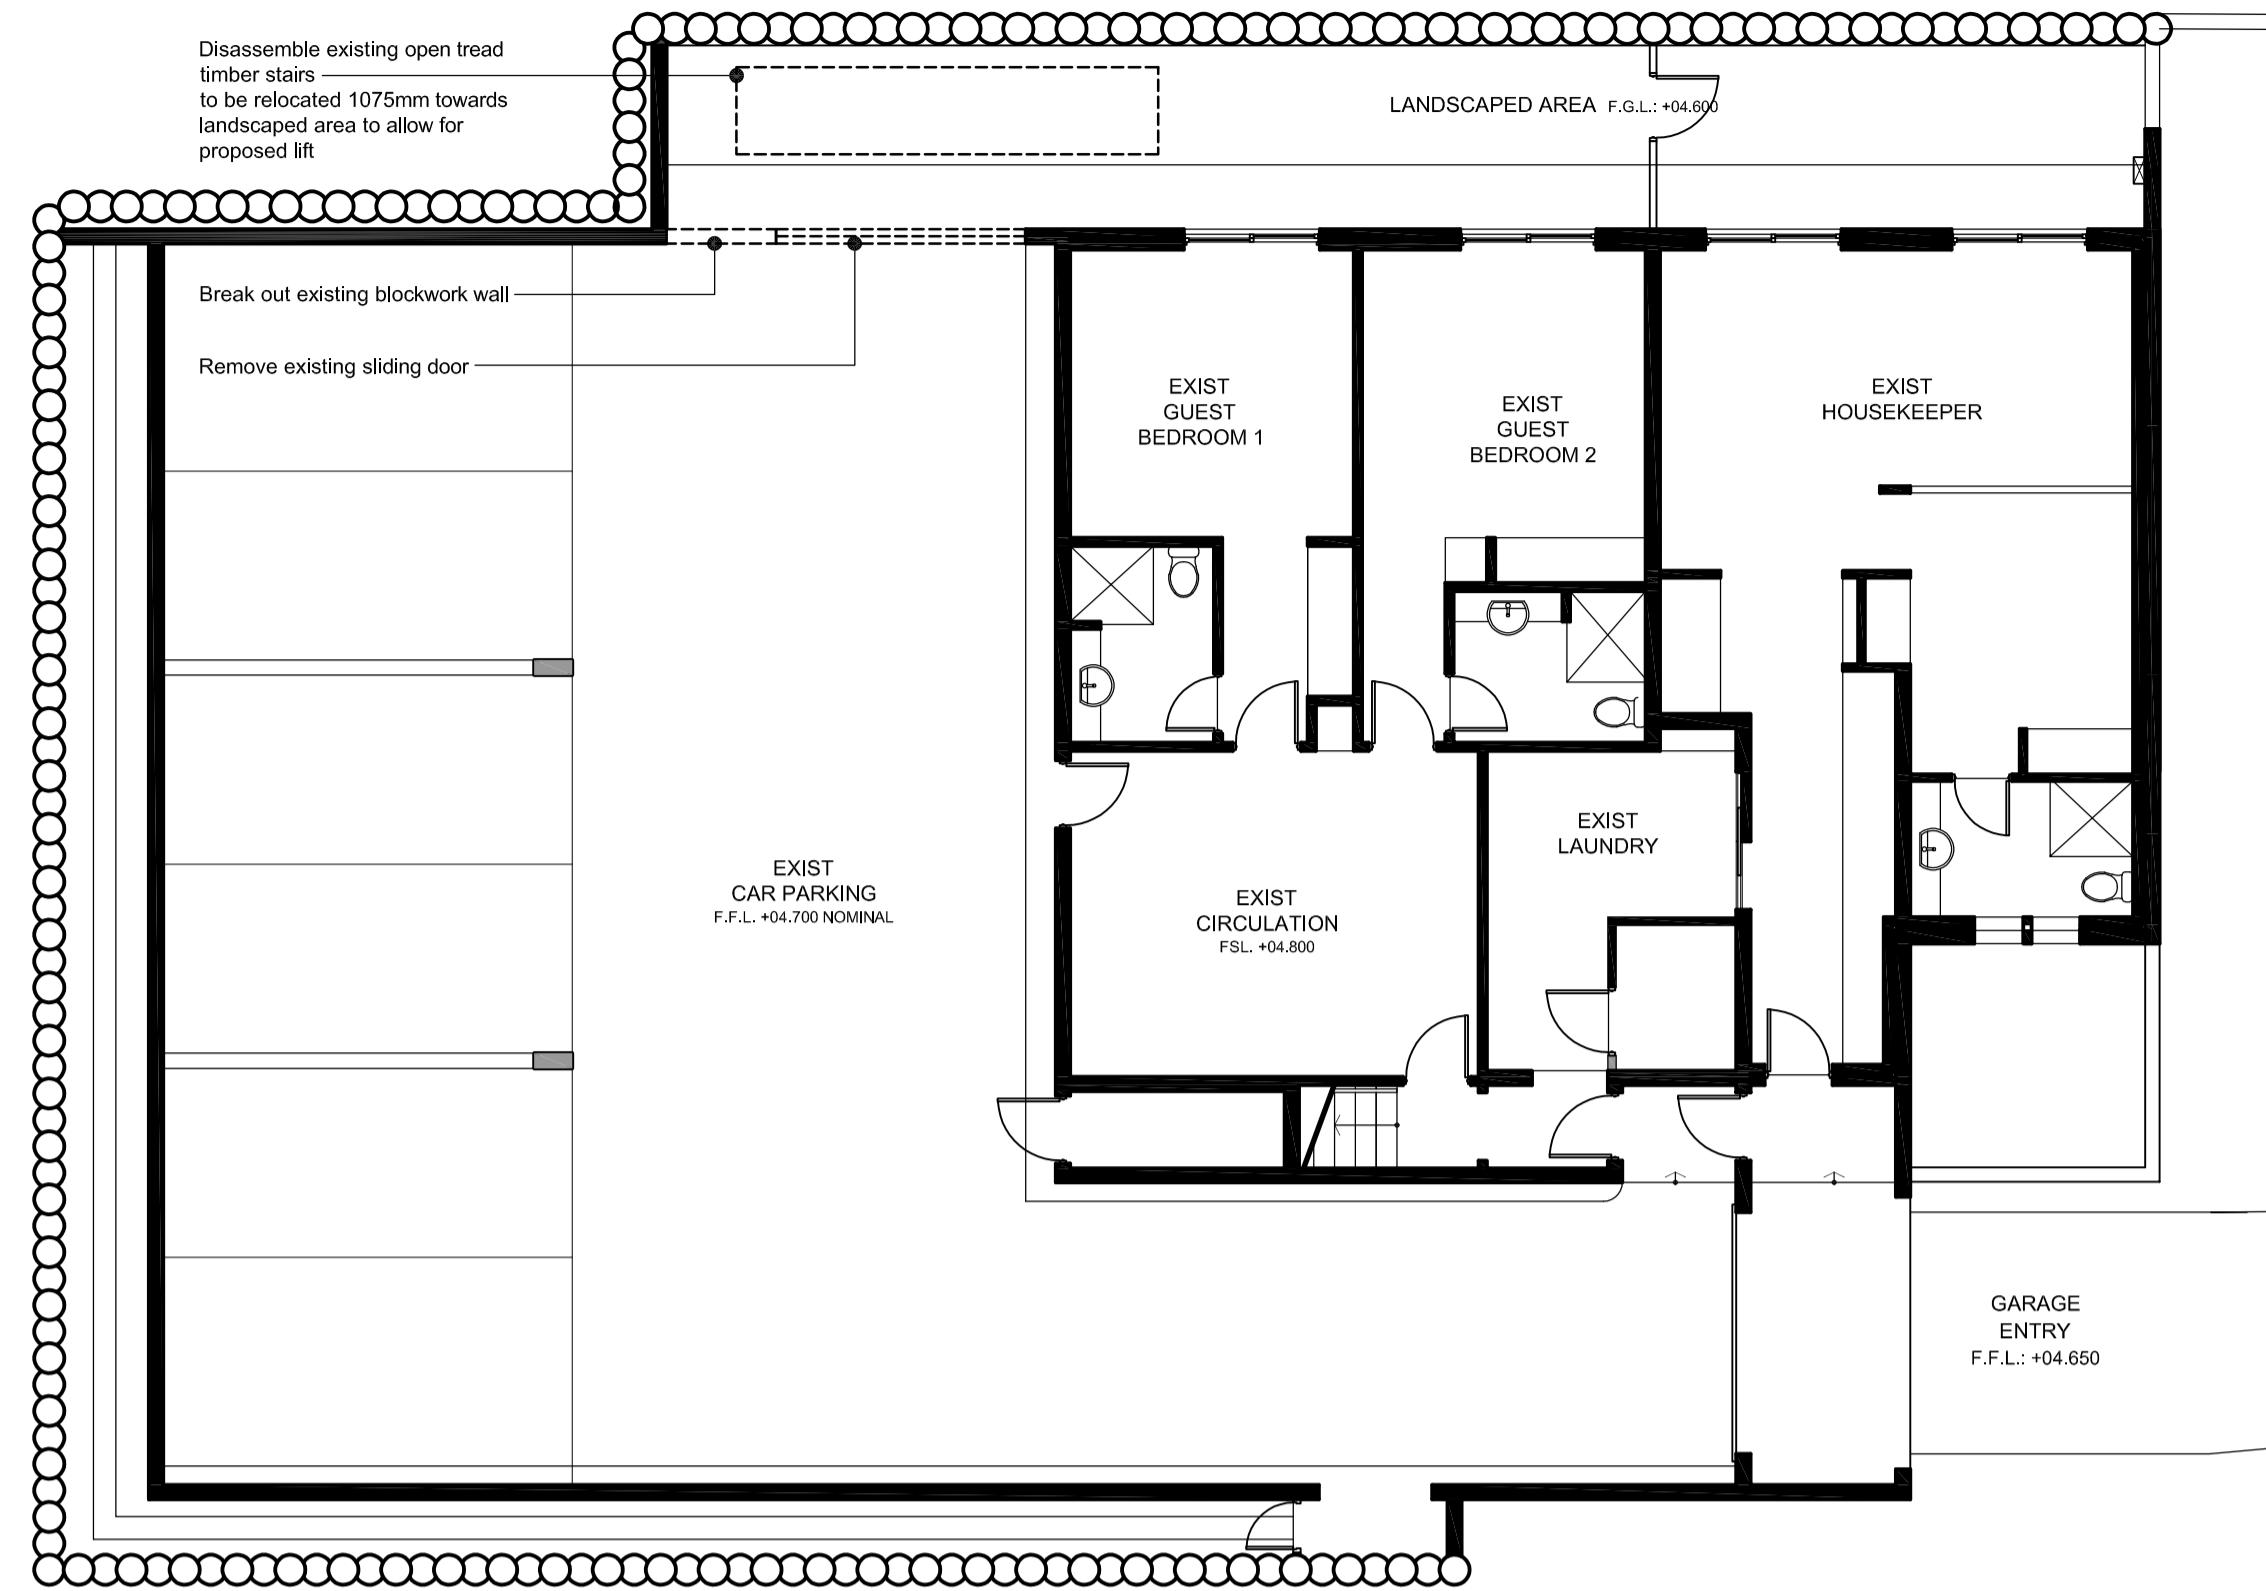

DEMOLITION LOWER GROUND FLOOR PLAN
1:100

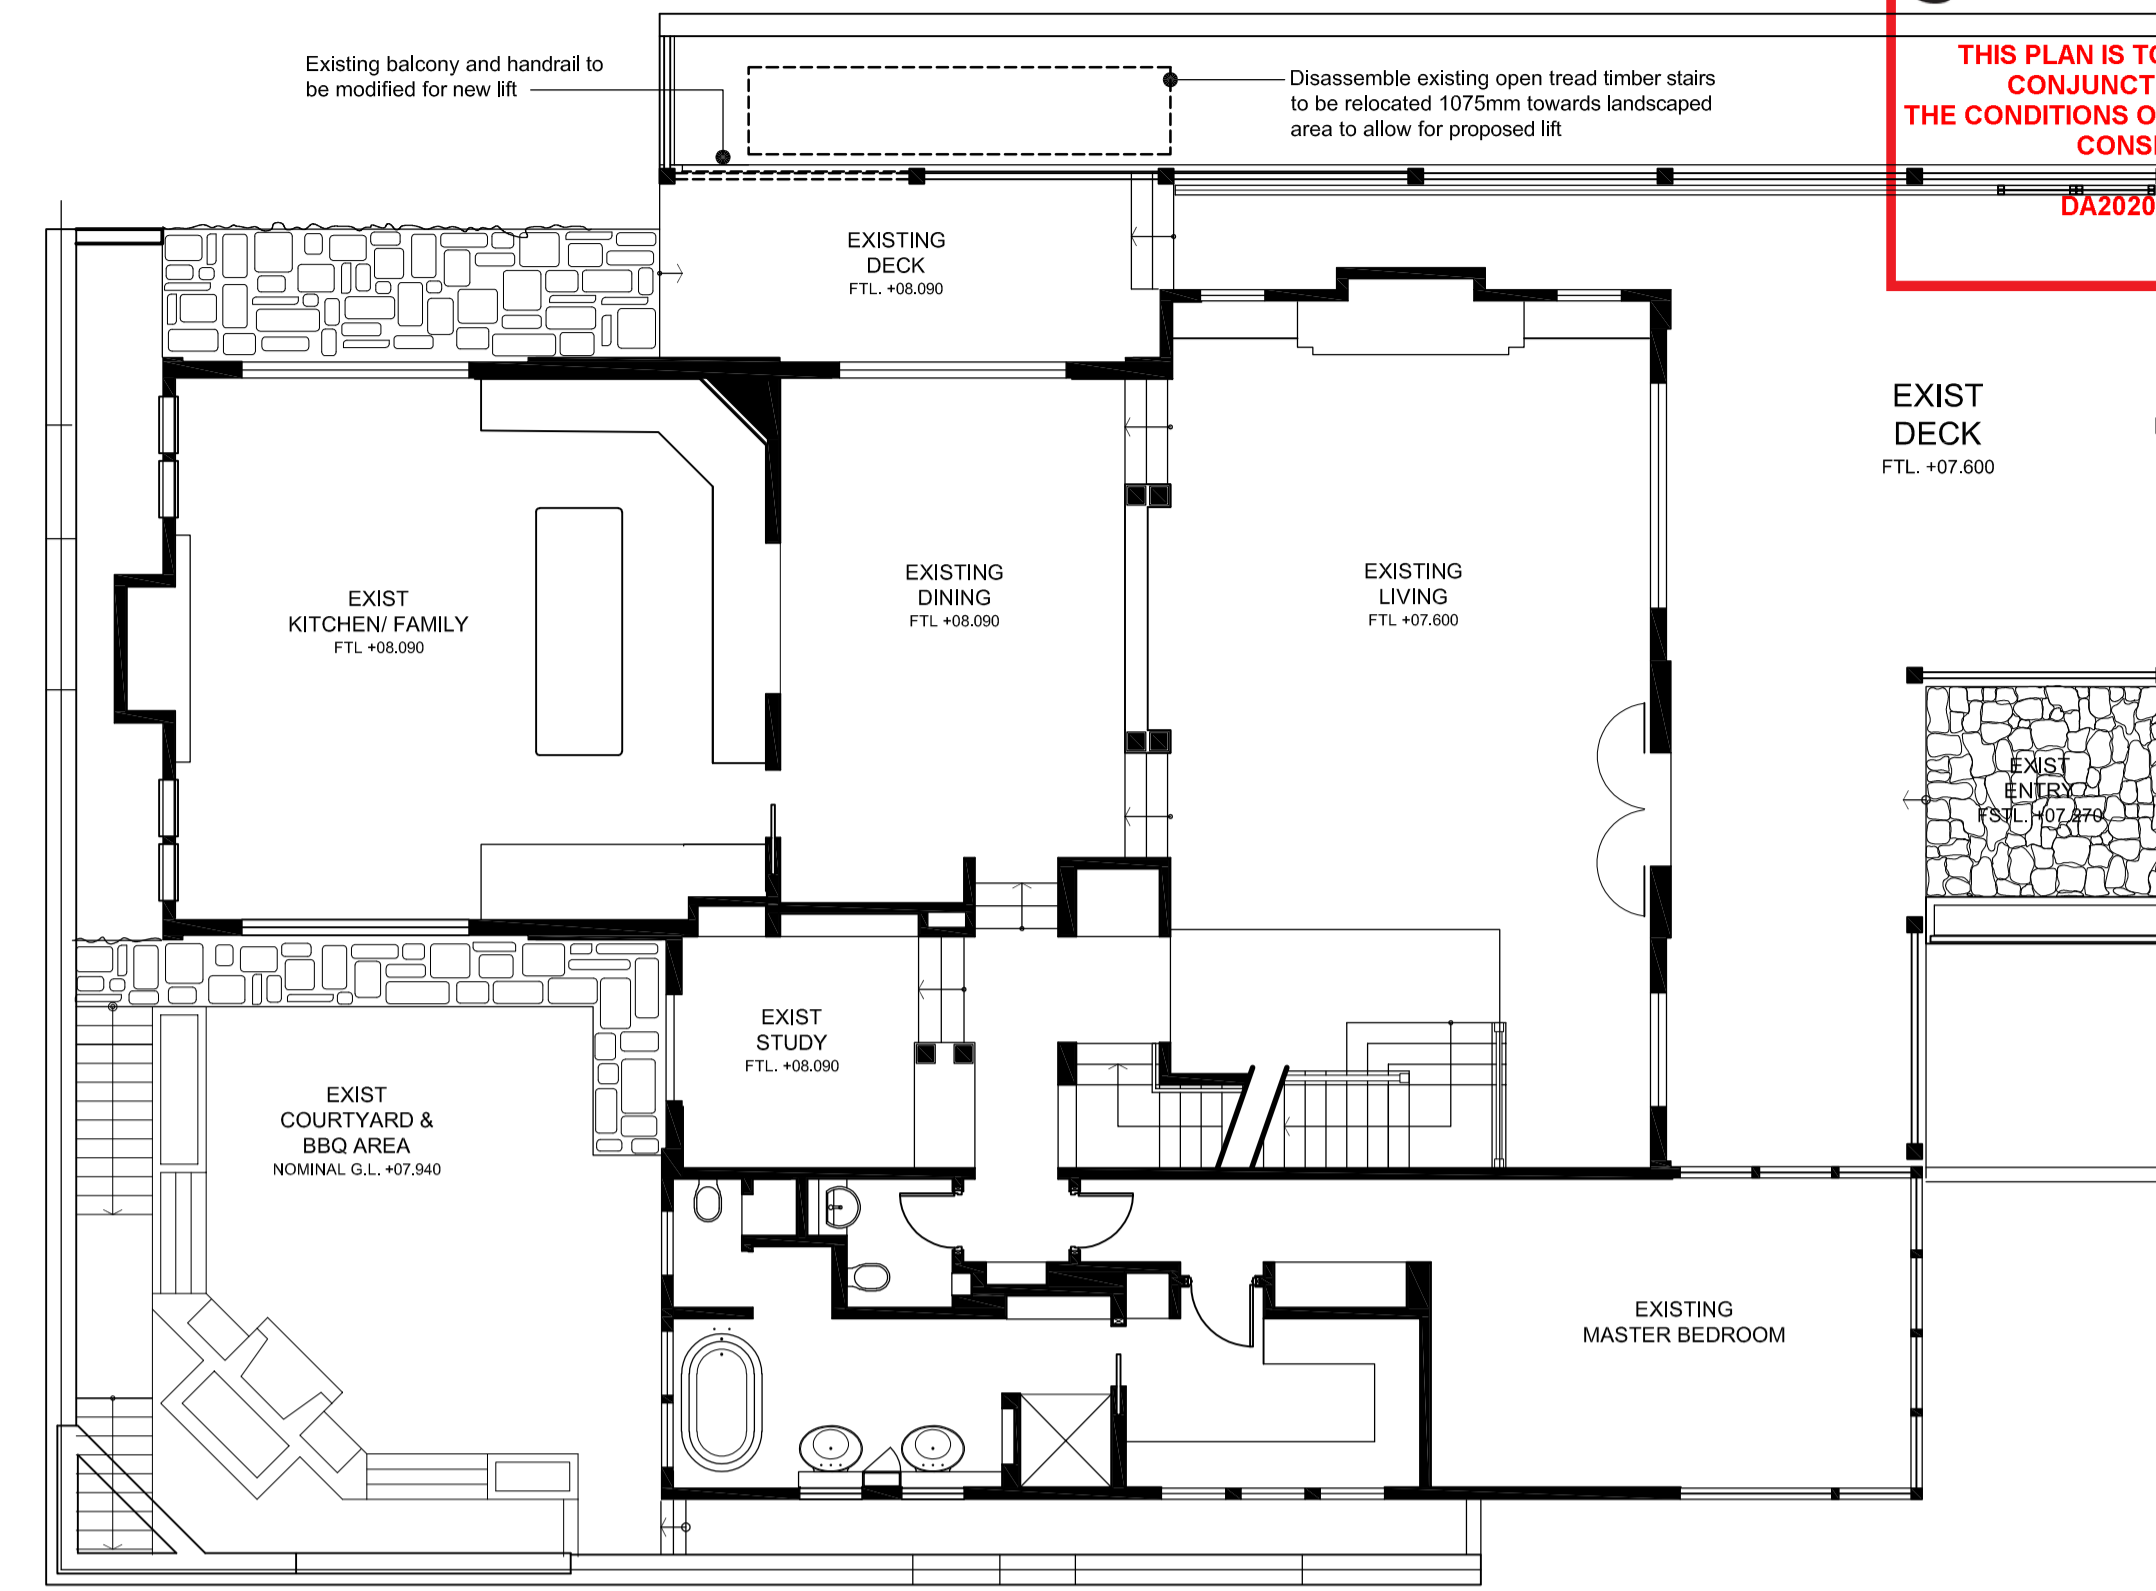


DEMOLITION UPPER GROUND FLOOR PLAN
1:100

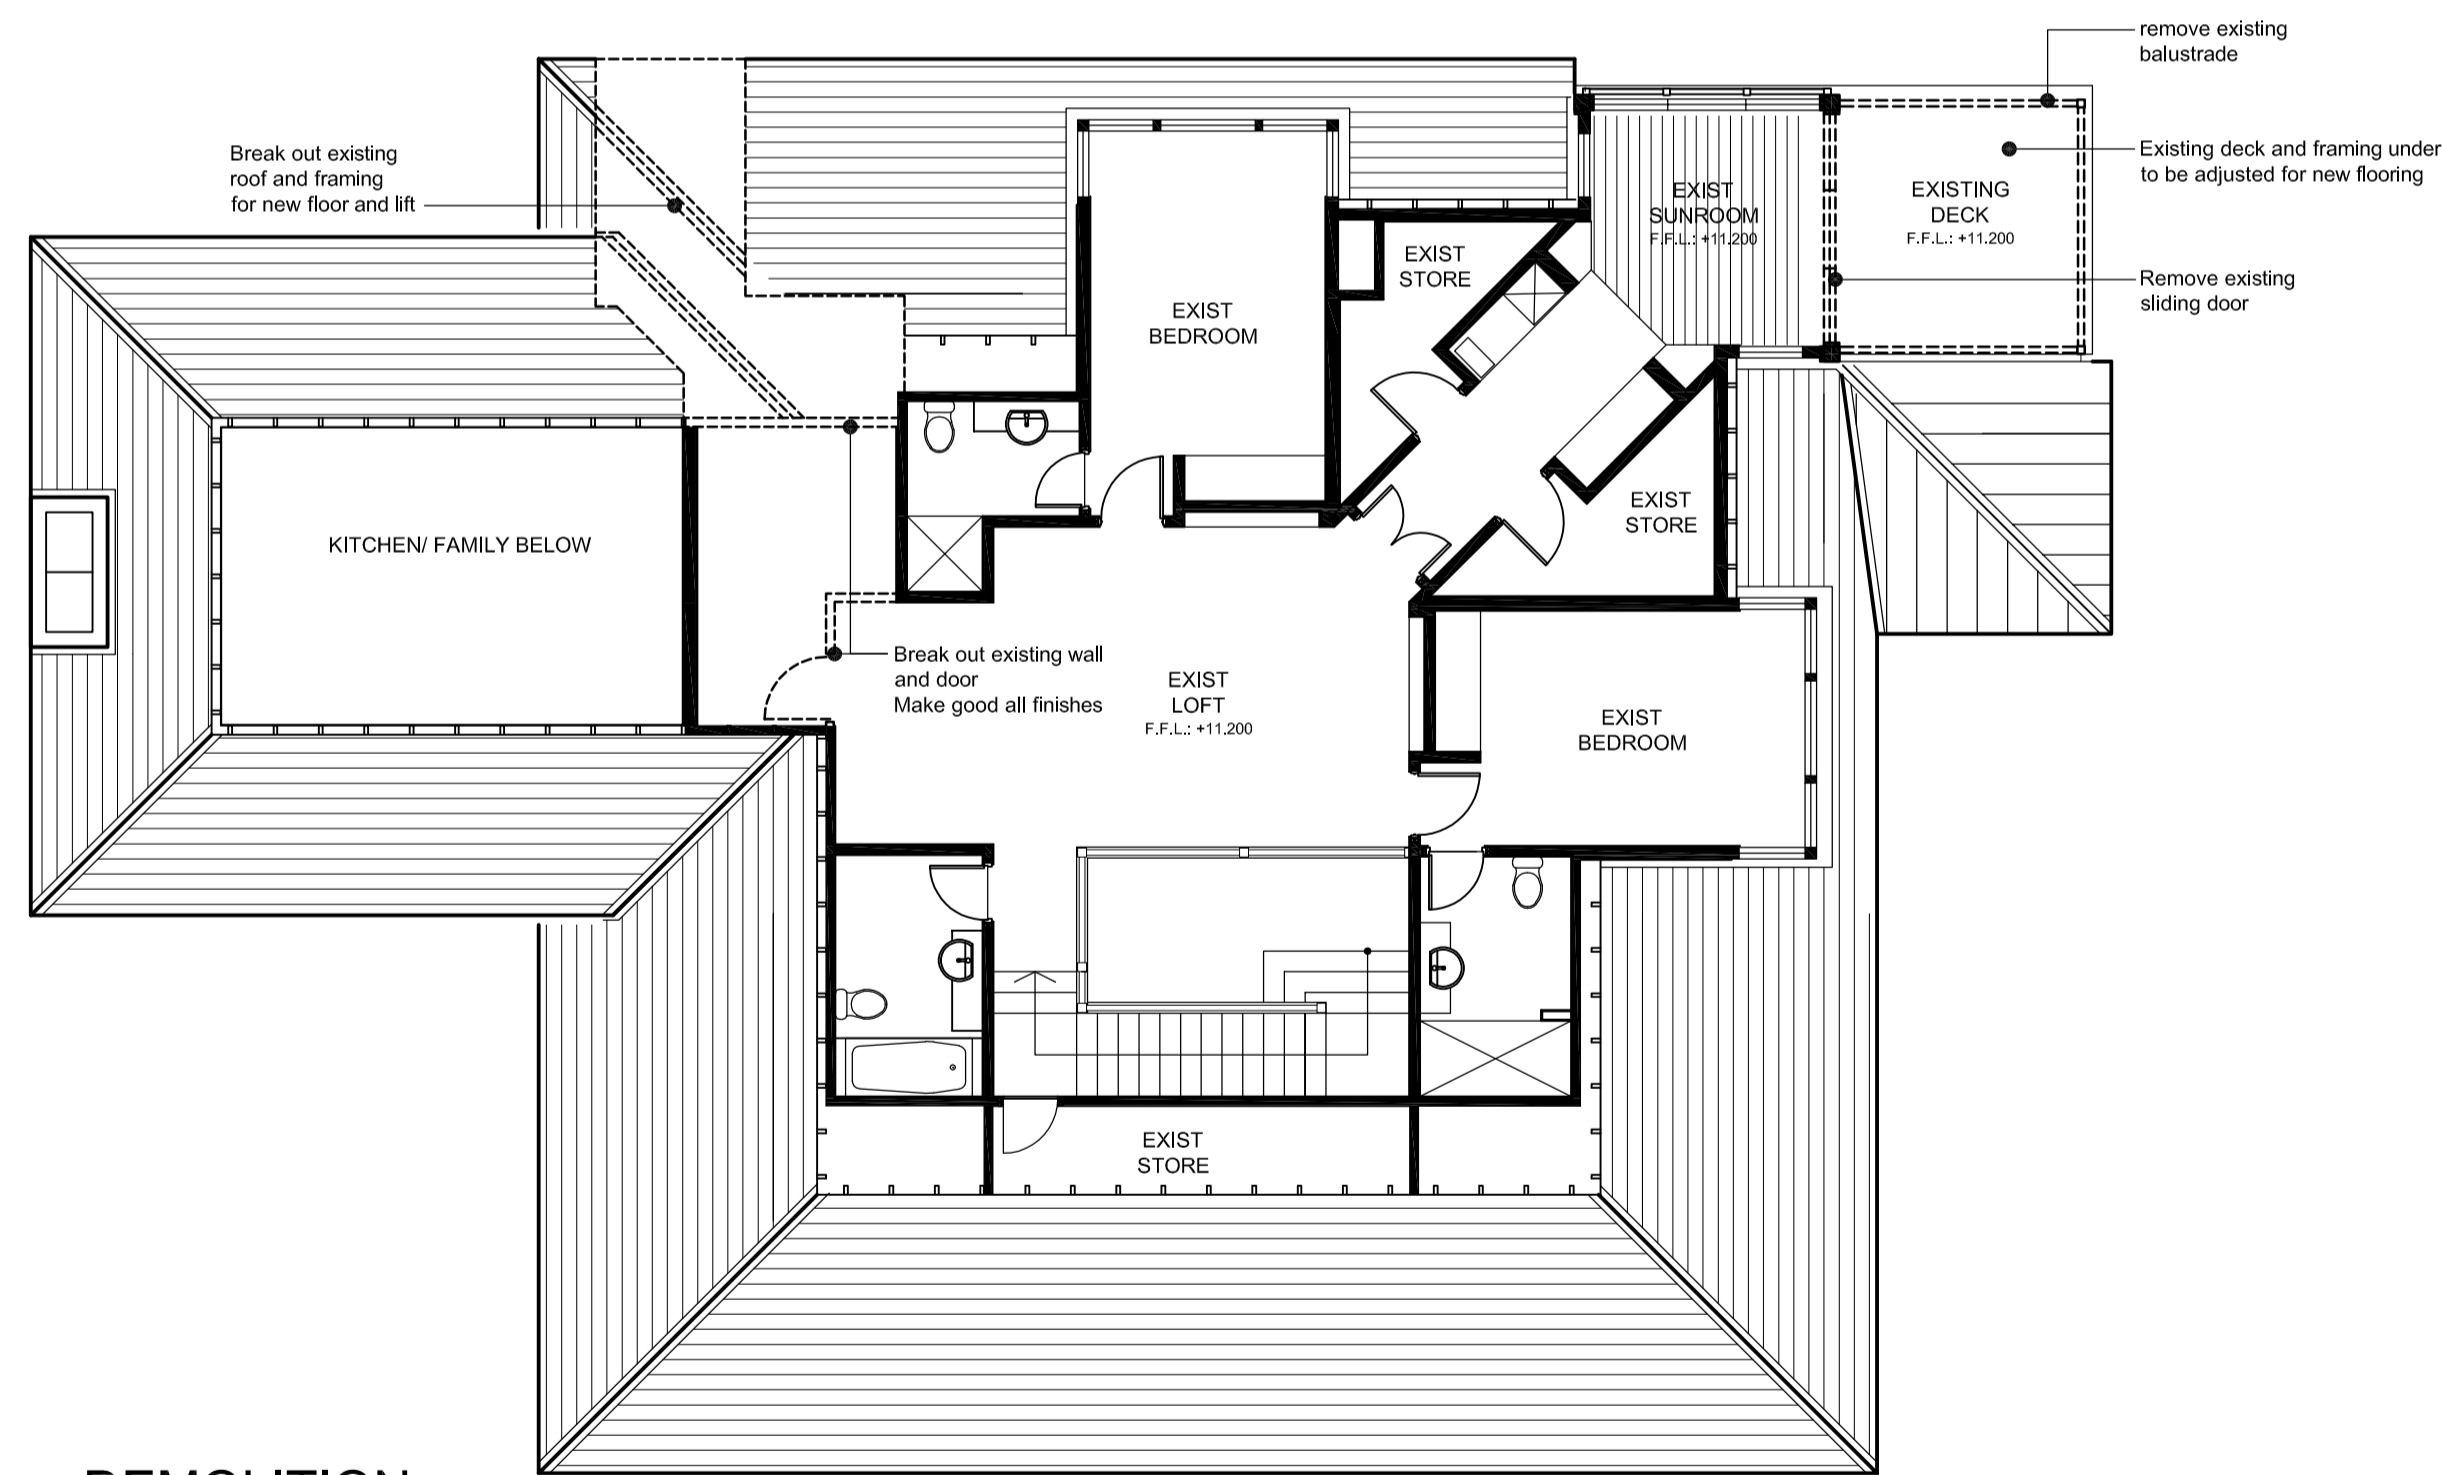

DEMOLITION FIRST FLOOR PLAN
1:100

© ROSE: This drawing & the design herein is the property of rose architectural design and shall not be copied nor reproduced in part or in whole without written permission.

Verify all dimensions on site prior to commencement of work. Refer all discrepancies to the Architect for determination. Use figured dimensions in preference to scaling.

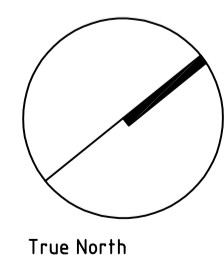

Issue	Description	Date	Issue	Description	Date
A	Development Application	09.10.24			

SCALE 1:100
10m on original A1

rose architectural design
51 Riley Street Woolloomooloo NSW 2011 Australia
T: +61 2 8302 1400 F: +61 2 8302 1444
admin@rosegroup.com.au
www.rosegroup.com.au

Client:
BOB & MARGARET ROSE

Project: **ALTERATIONS AND ADDITIONS**
LOT 85, DP 6746
35 OCEAN ROAD, PALM BEACH


Scale: 1:100
Date: MAY 20
Drawn: SJ

Reviewed:
Approved:

Title: **DEMOLITION PLANS**


Project No: **20203** Drawing No: **DA.04** Revision: **A**

Status: **DA**

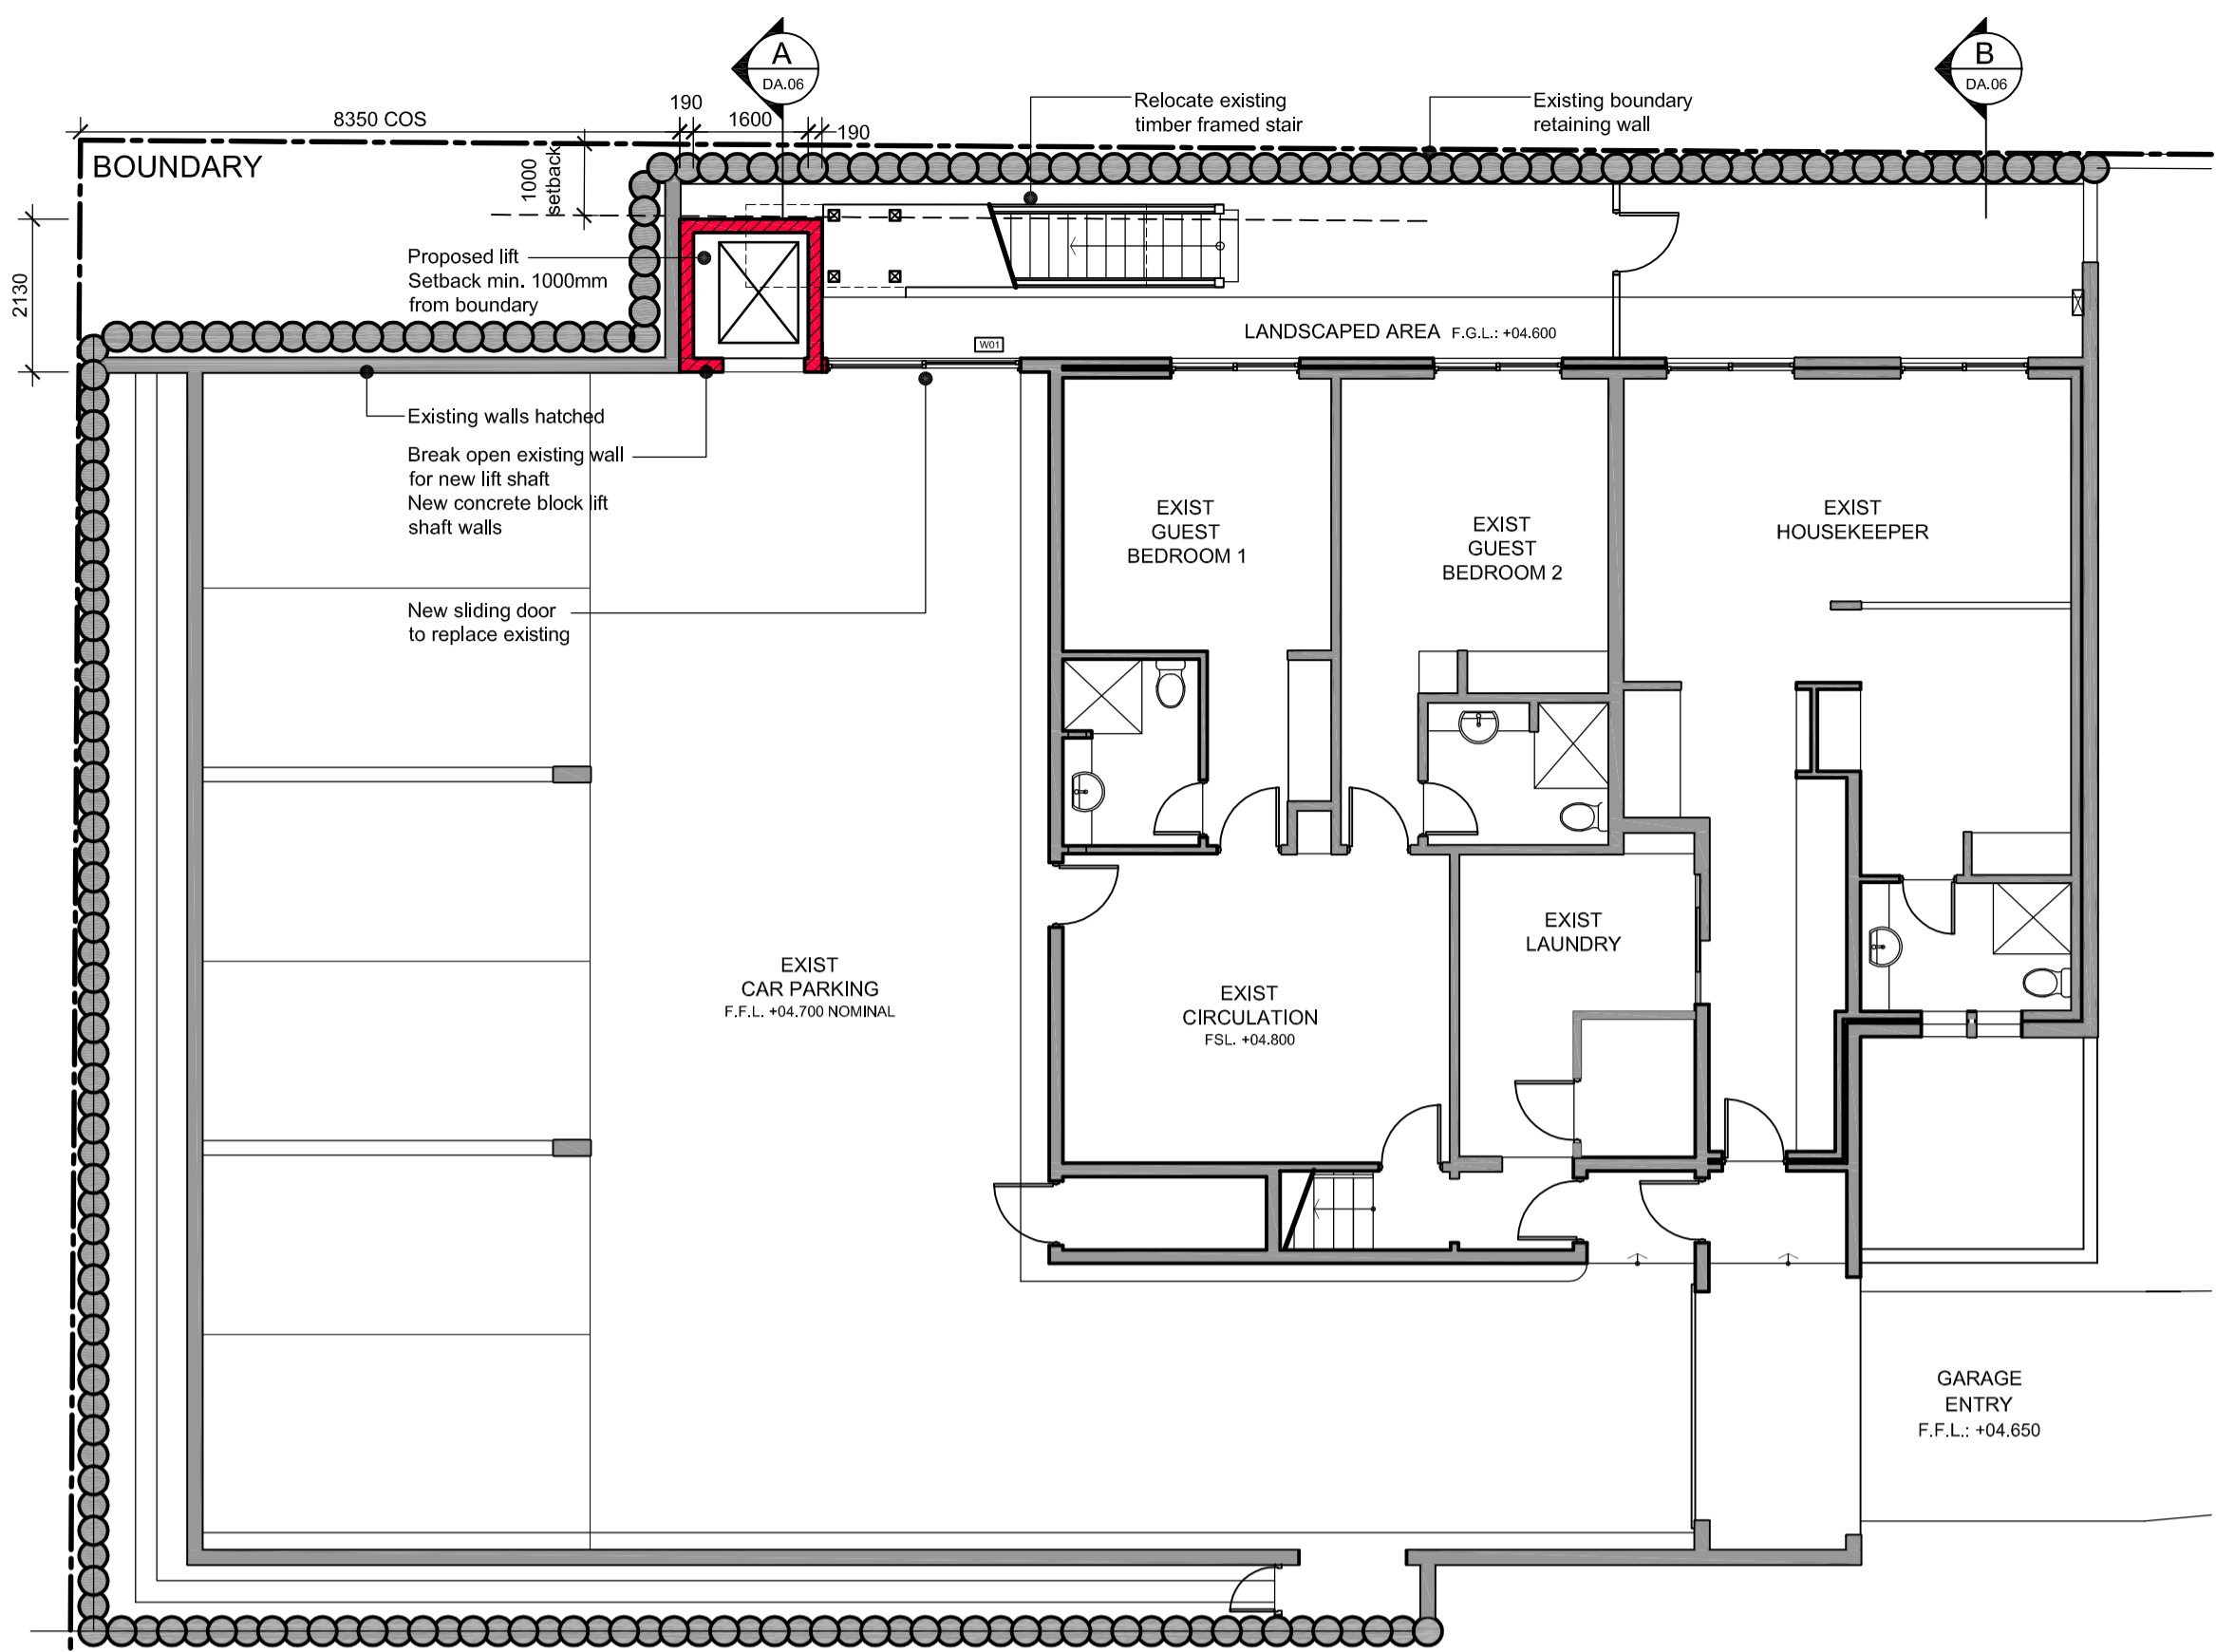

PROPOSED LOWER GROUND FLOOR PLAN


1:100

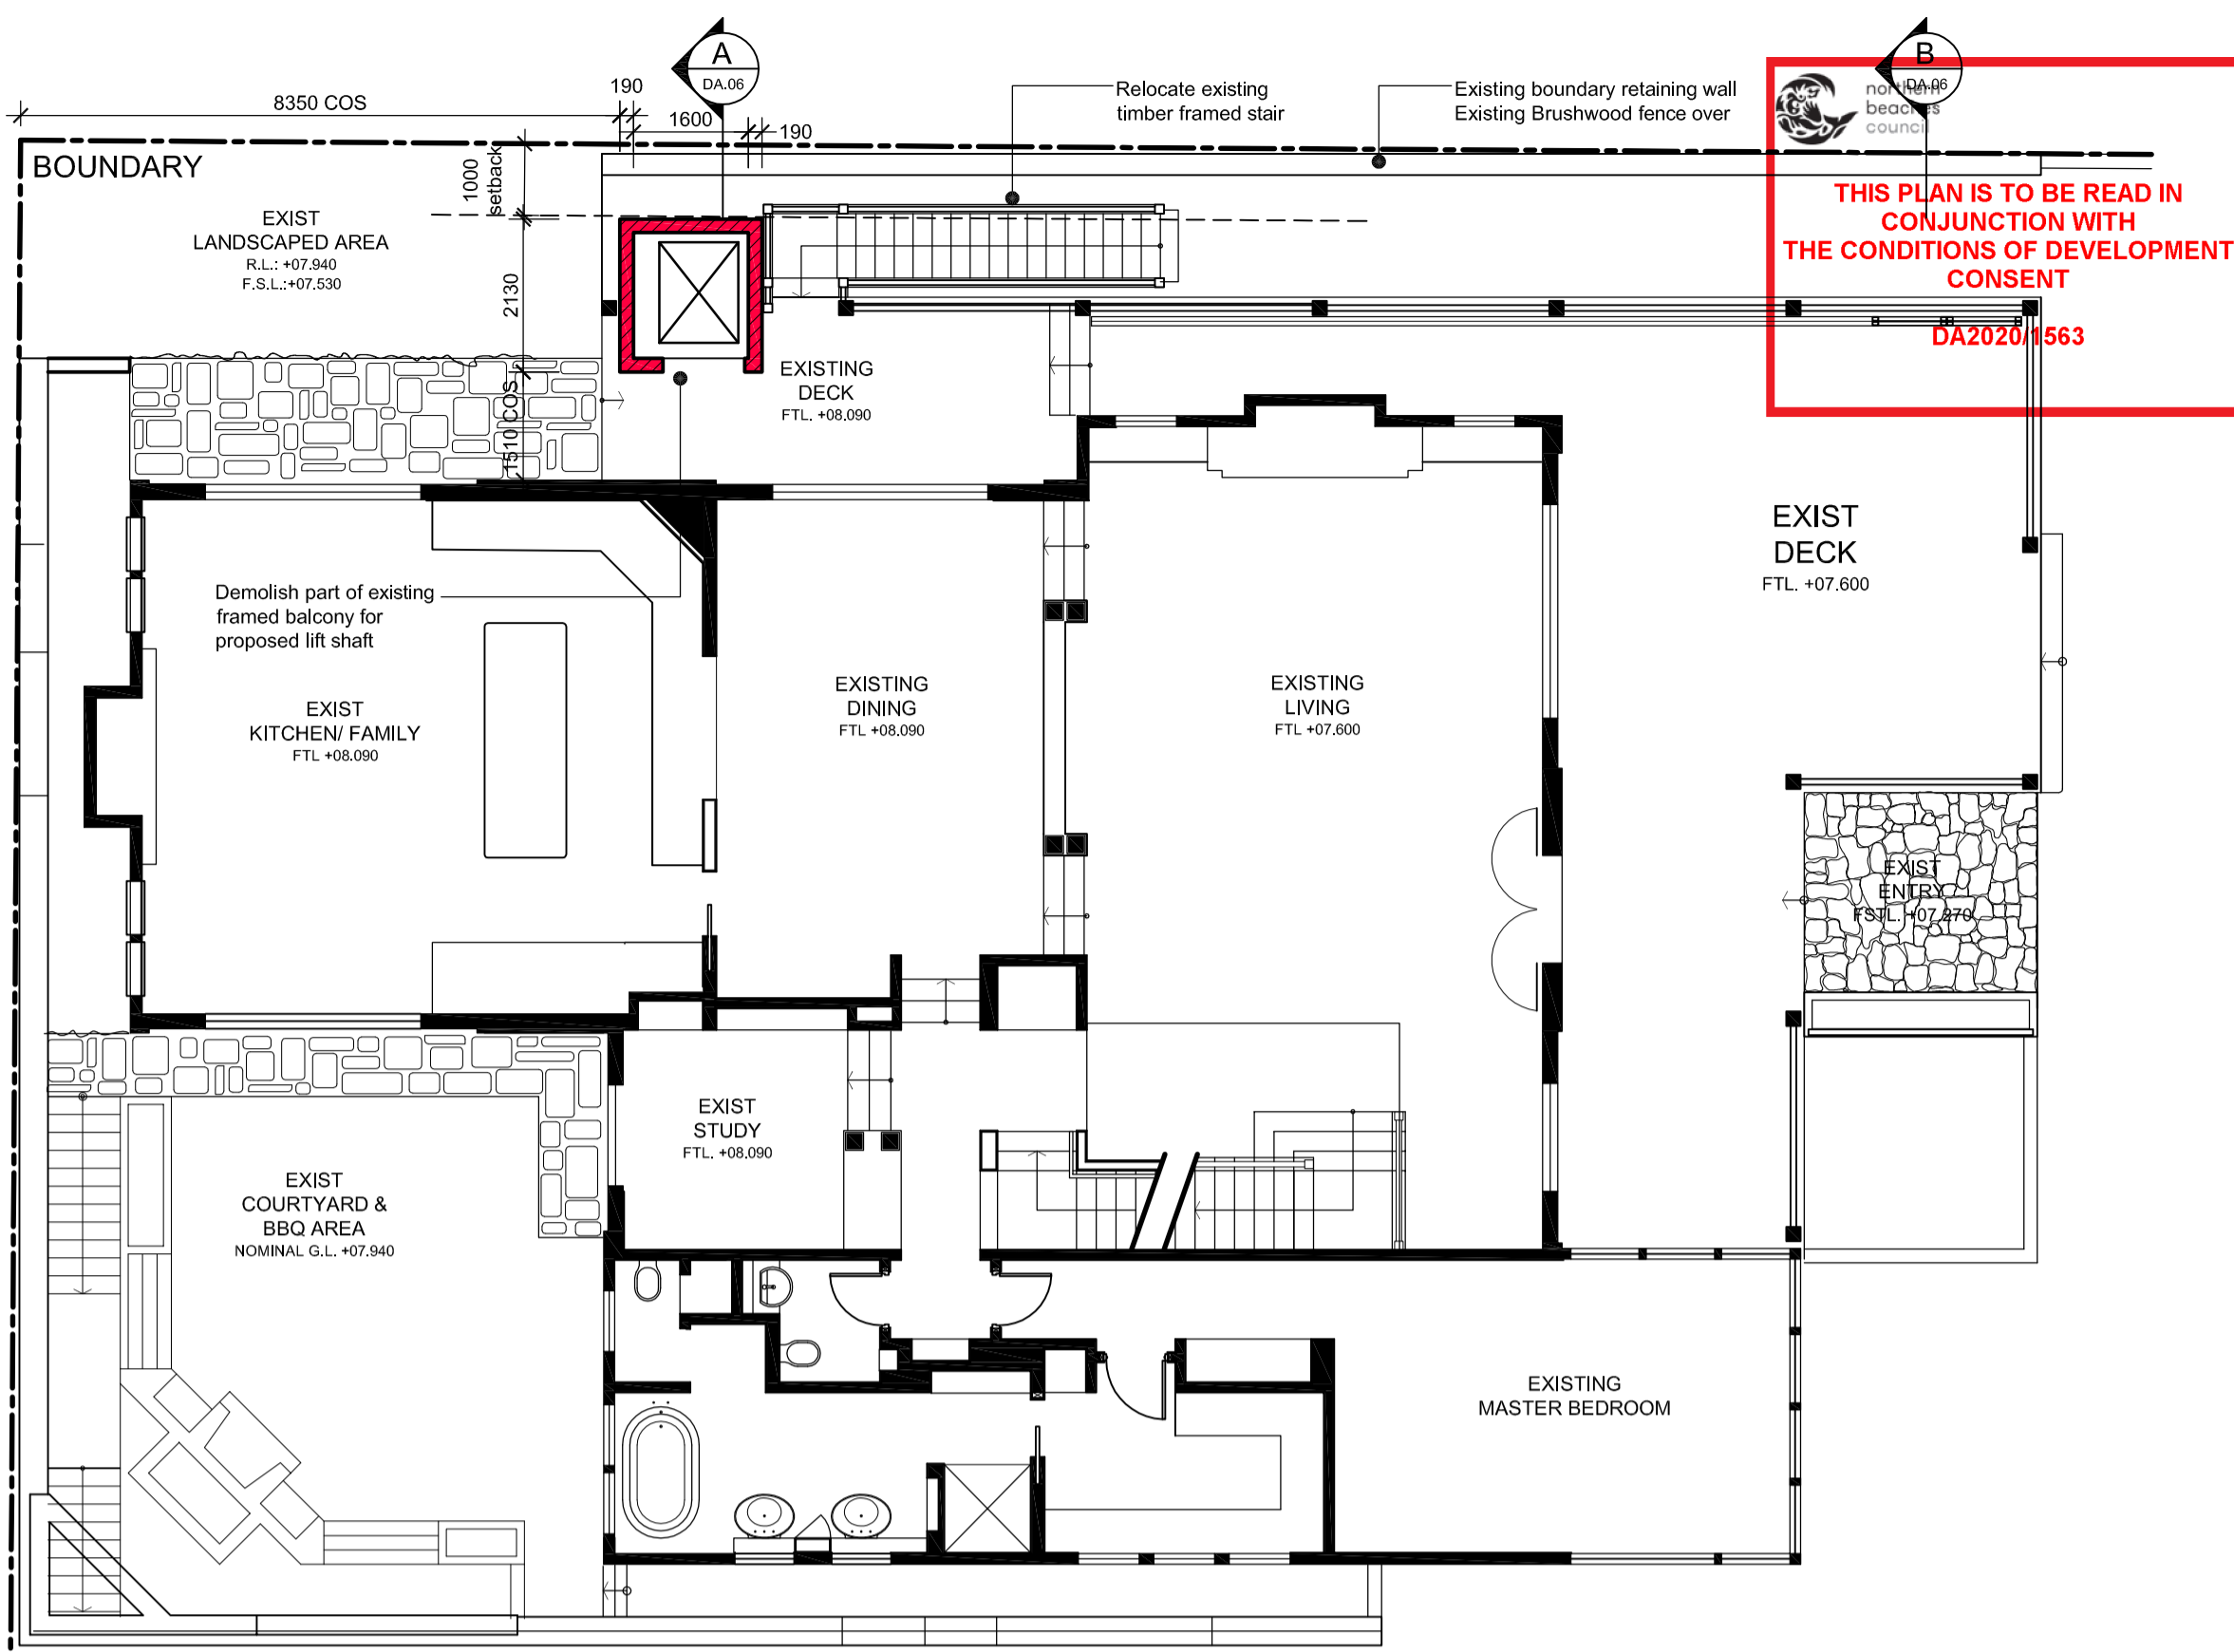

PROPOSED UPPER GROUND FLOOR PLAN


1:100

THIS PLAN IS TO BE READ IN CONJUNCTION WITH THE CONDITIONS OF DEVELOPMENT CONSENT DA2020/1563

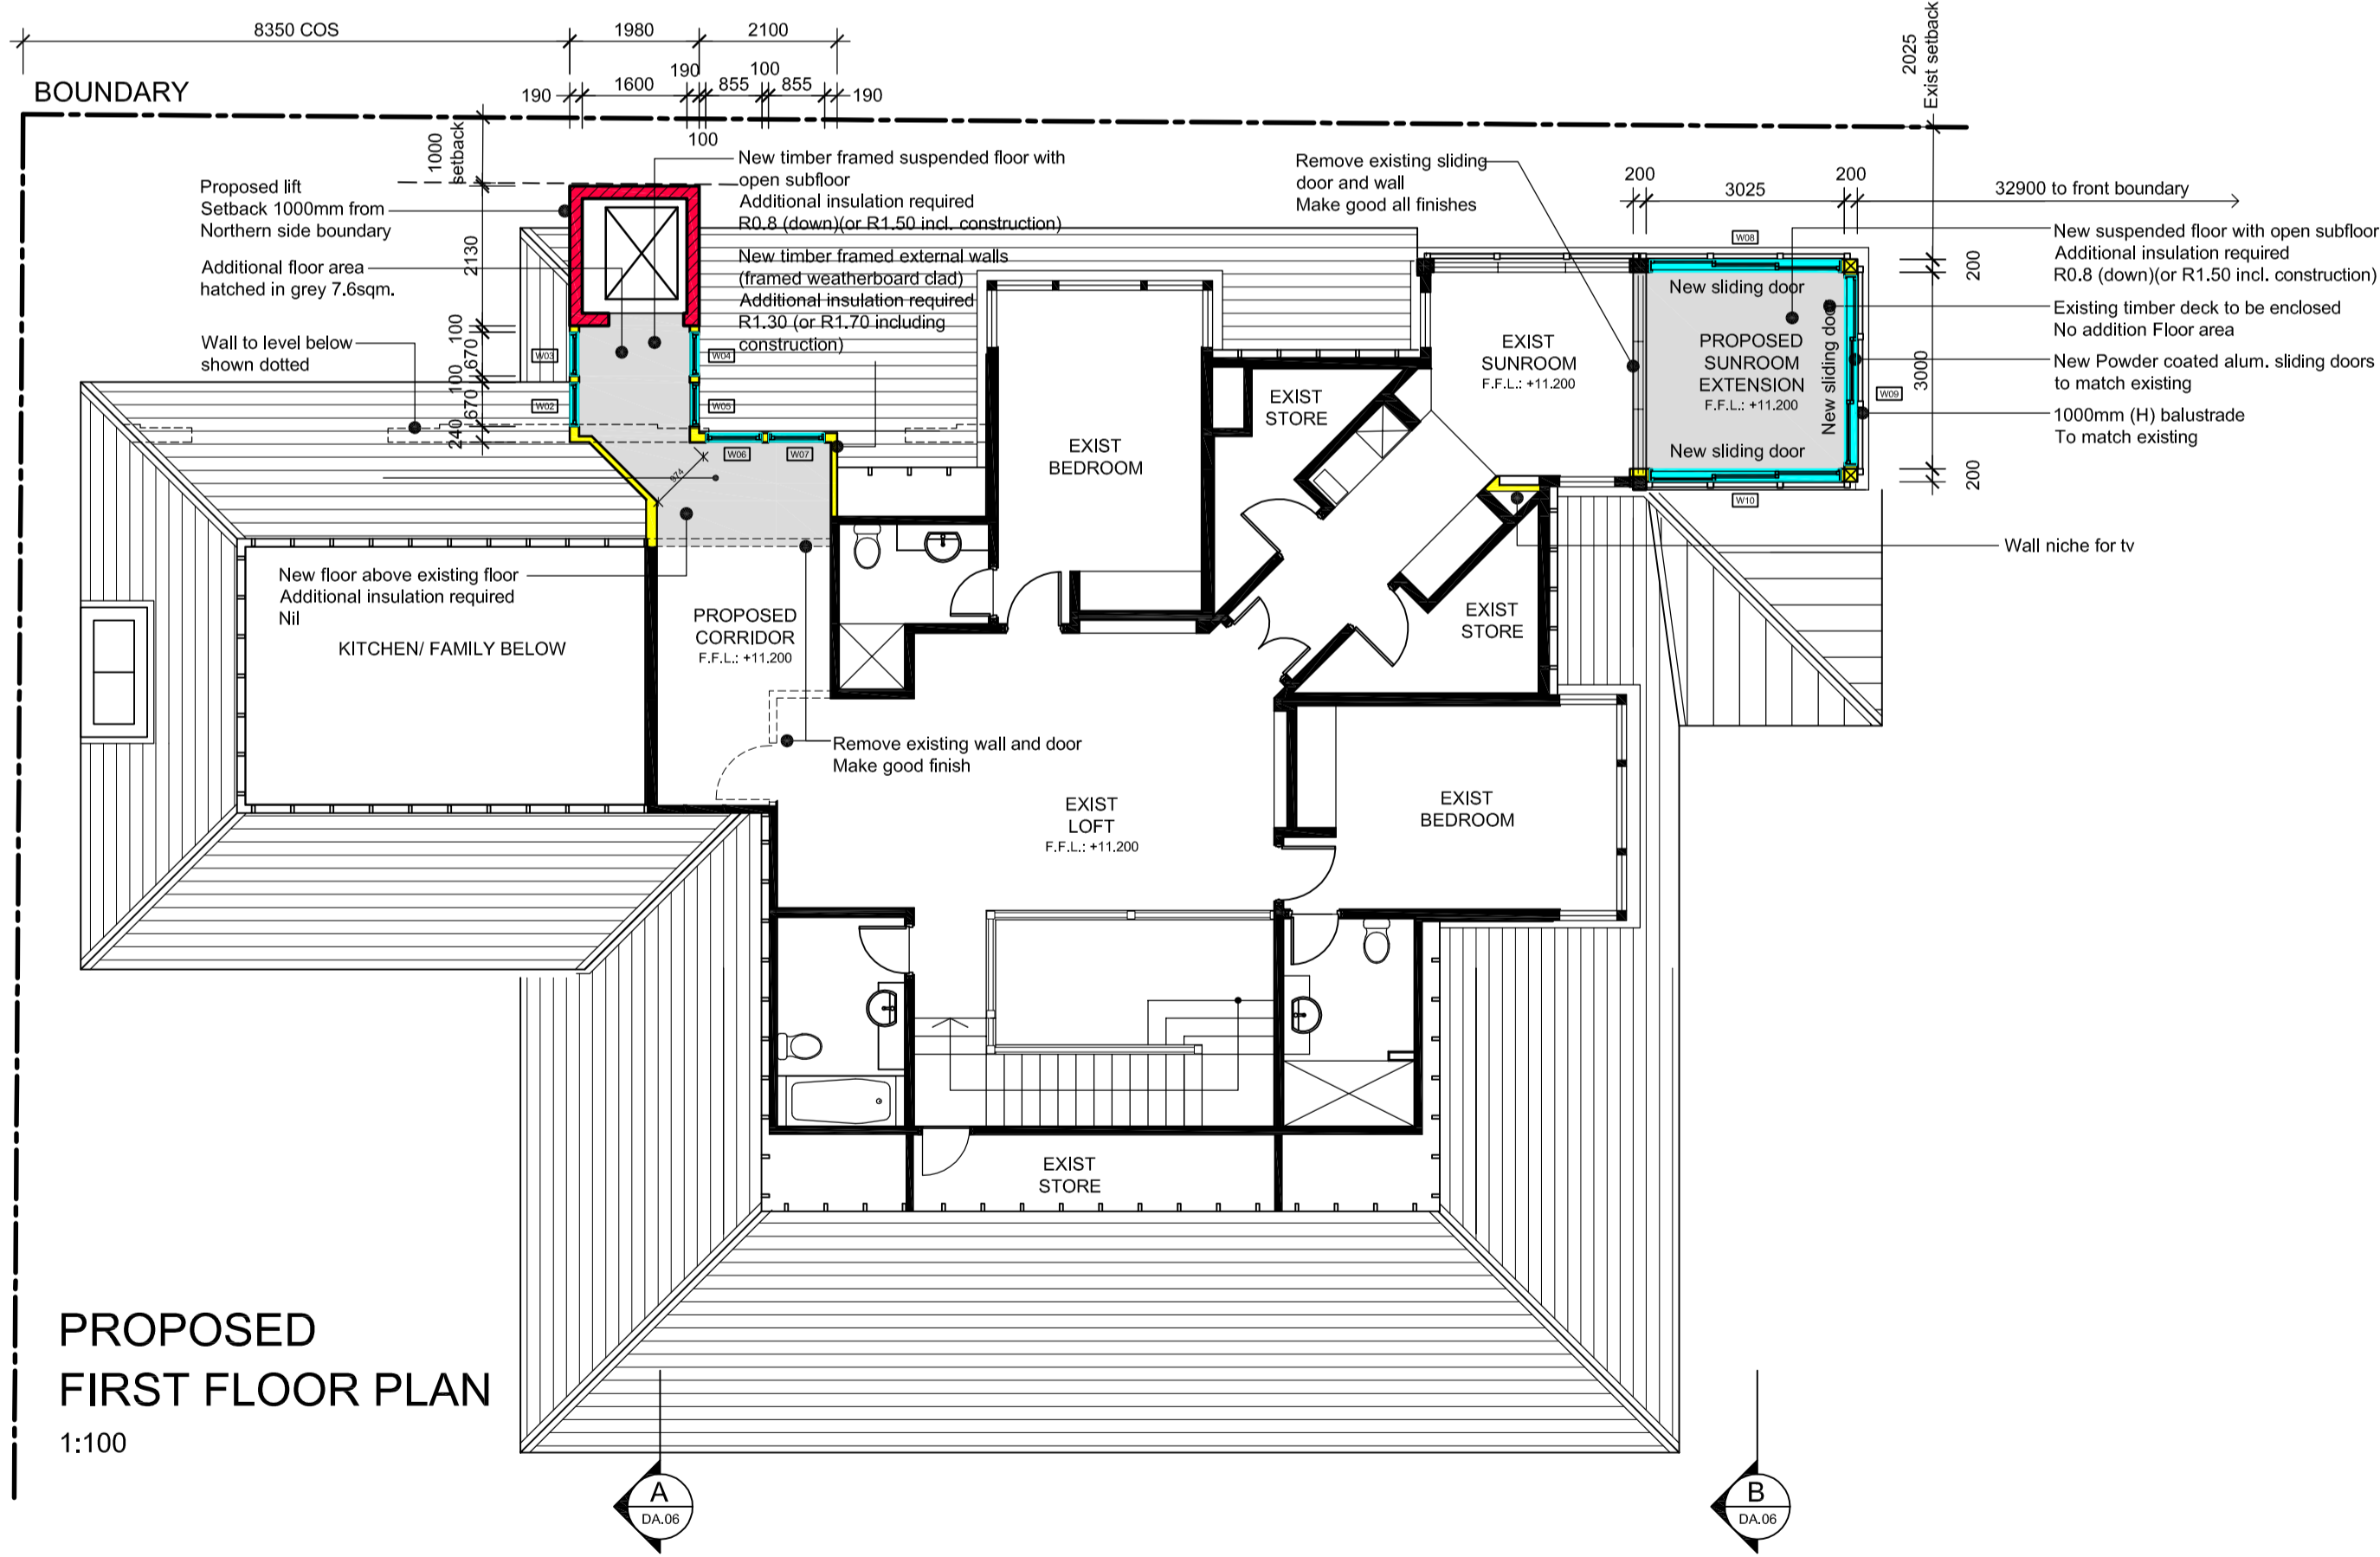

PROPOSED FIRST FLOOR PLAN

1:100


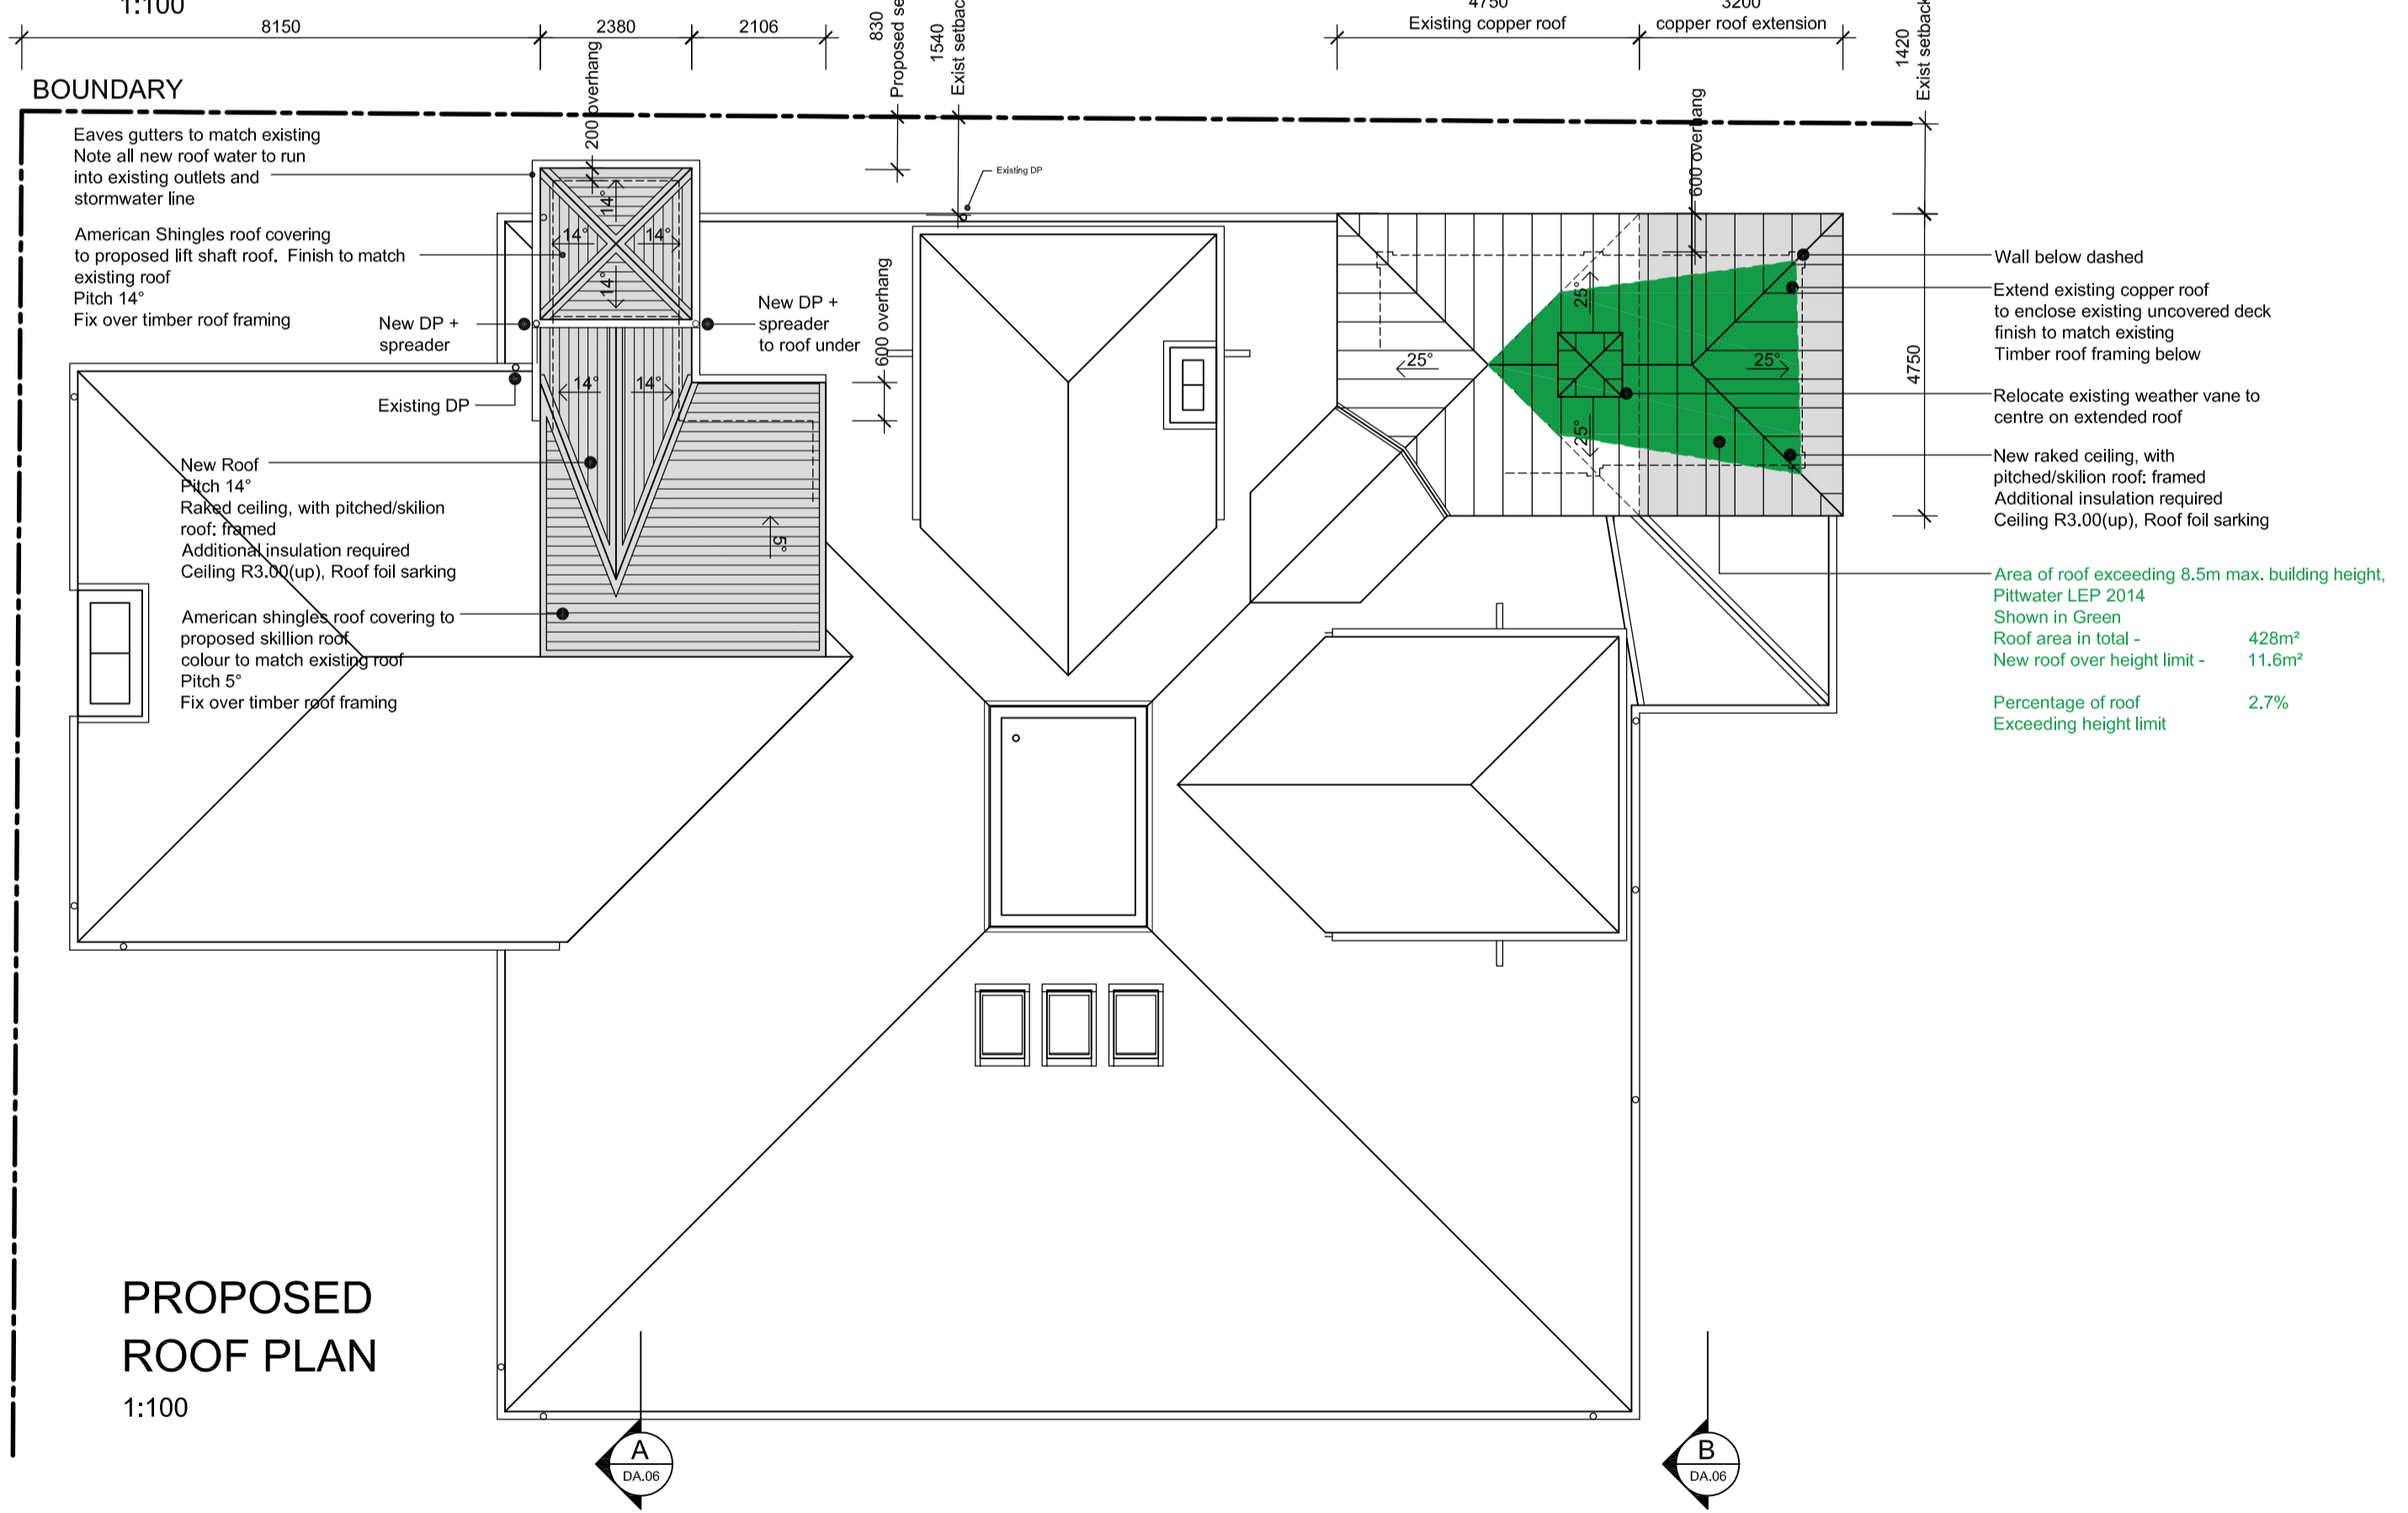


PROPOSED ROOF PLAN

1:100

© ROSE: This drawing & the design herein is the property of rose architectural design and shall not be copied nor reproduced in part or in whole without written permission.

Verify all dimensions on site prior to commencement of work. Refer all discrepancies to the Architect for determination. Use figured dimensions in preference to scaling.

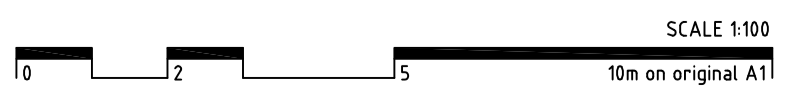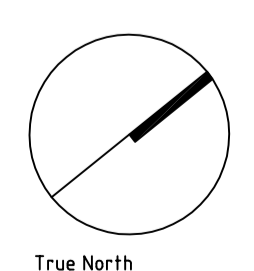

Issue	Description	Date	Issue	Description	Date
A	Development Application	09.10.20			

rose architectural design
51 Riley Street Woolloomooloo NSW 2011 Australia
T +61 2 8302 1400 F +61 2 8302 1444
admin@rosegroup.com.au
www.rosegroup.com.au

Client:
BOB & MARGARET ROSE

Project:
ALTERATIONS AND ADDITIONS
LOT 85, DP 6746
35 OCEAN ROAD, PALM BEACH

Scale: 1:100
Date: MAY 20
Drawn: SJ

Reviewed:
Approved:


Title:
PROPOSED FLOOR PLANS

Project No: 20203
Drawing No: DA.05
Revision: A




Status:
DA


northern beaches council
THIS PLAN IS TO BE READ IN CONJUNCTION WITH THE CONDITIONS OF DEVELOPMENT CONSENT DA2020/1563

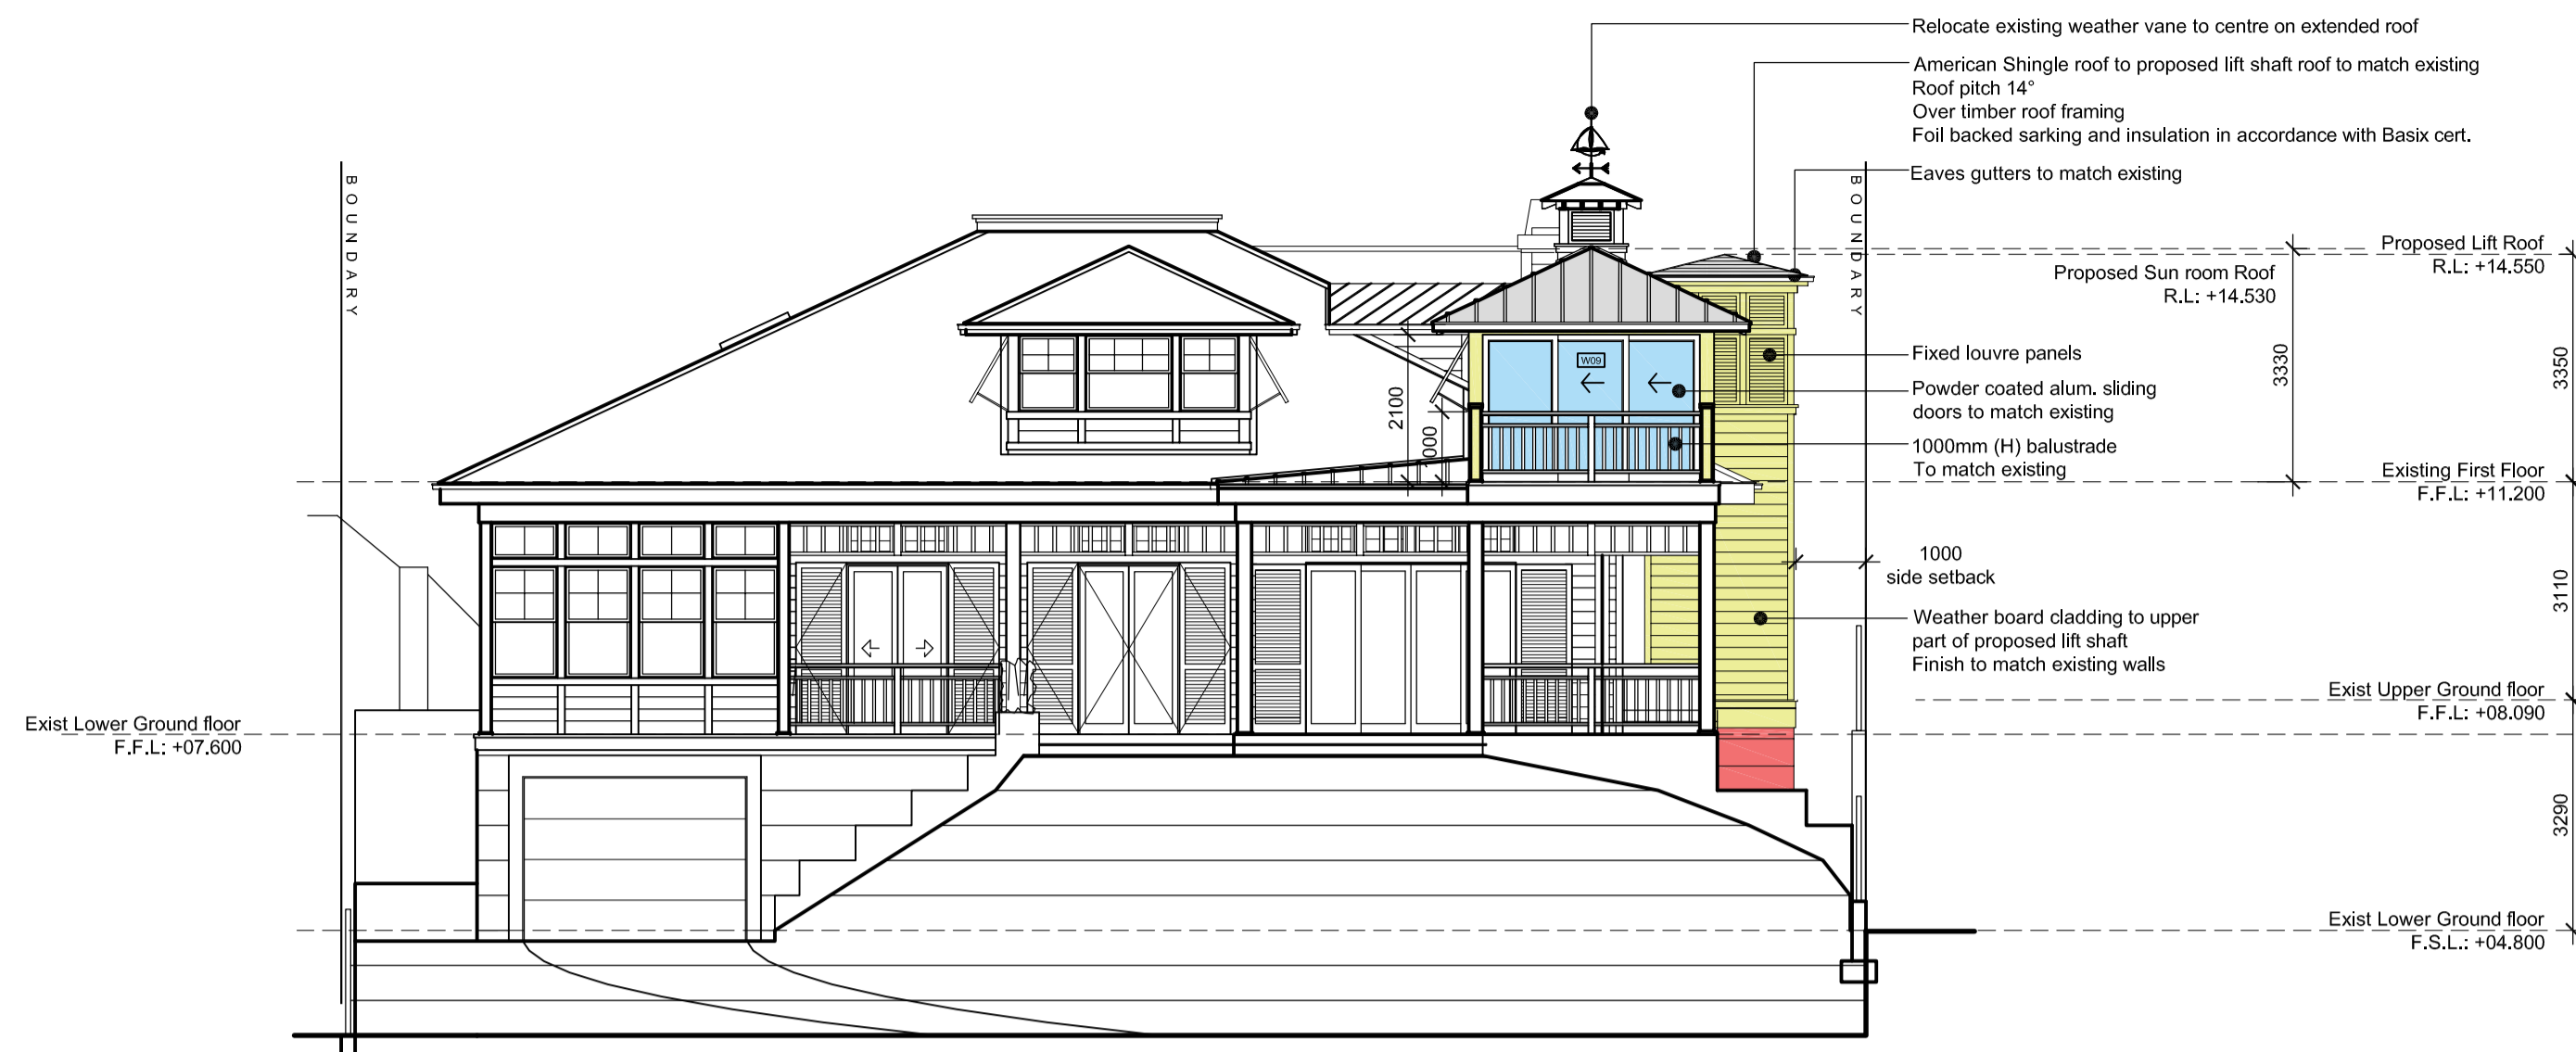



PROPOSED EAST ELEVATION
1:100

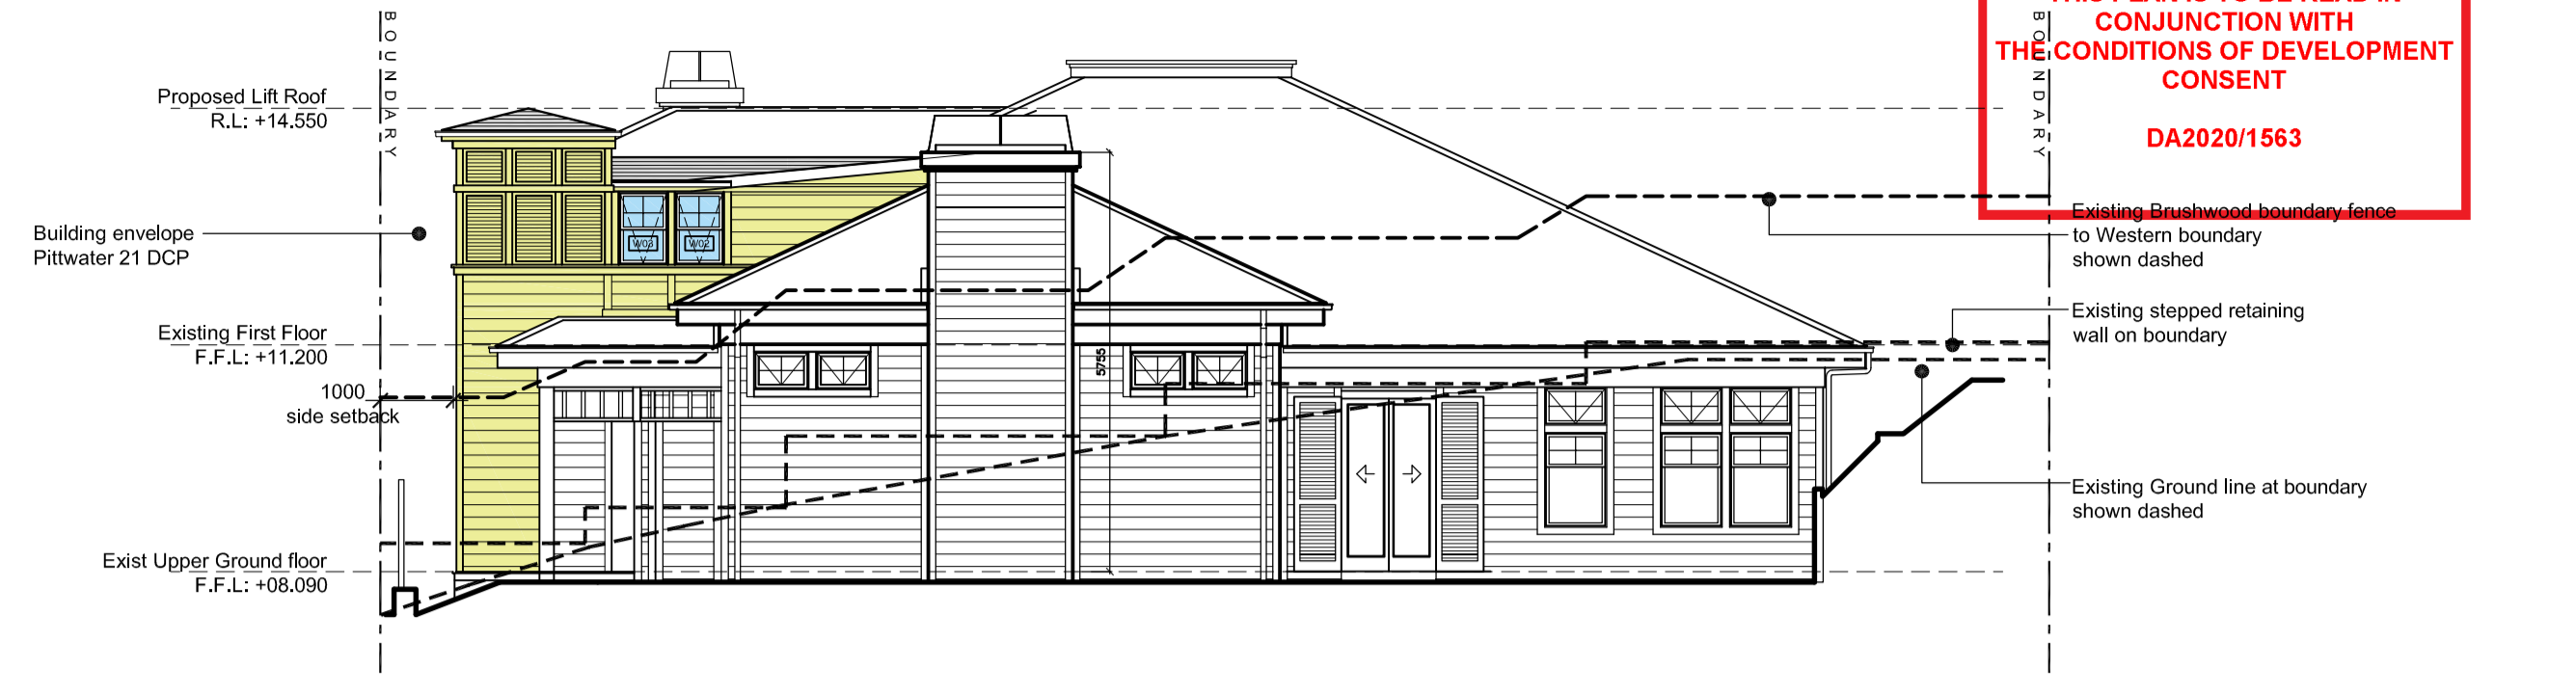


PROPOSED WEST ELEVATION
1:100

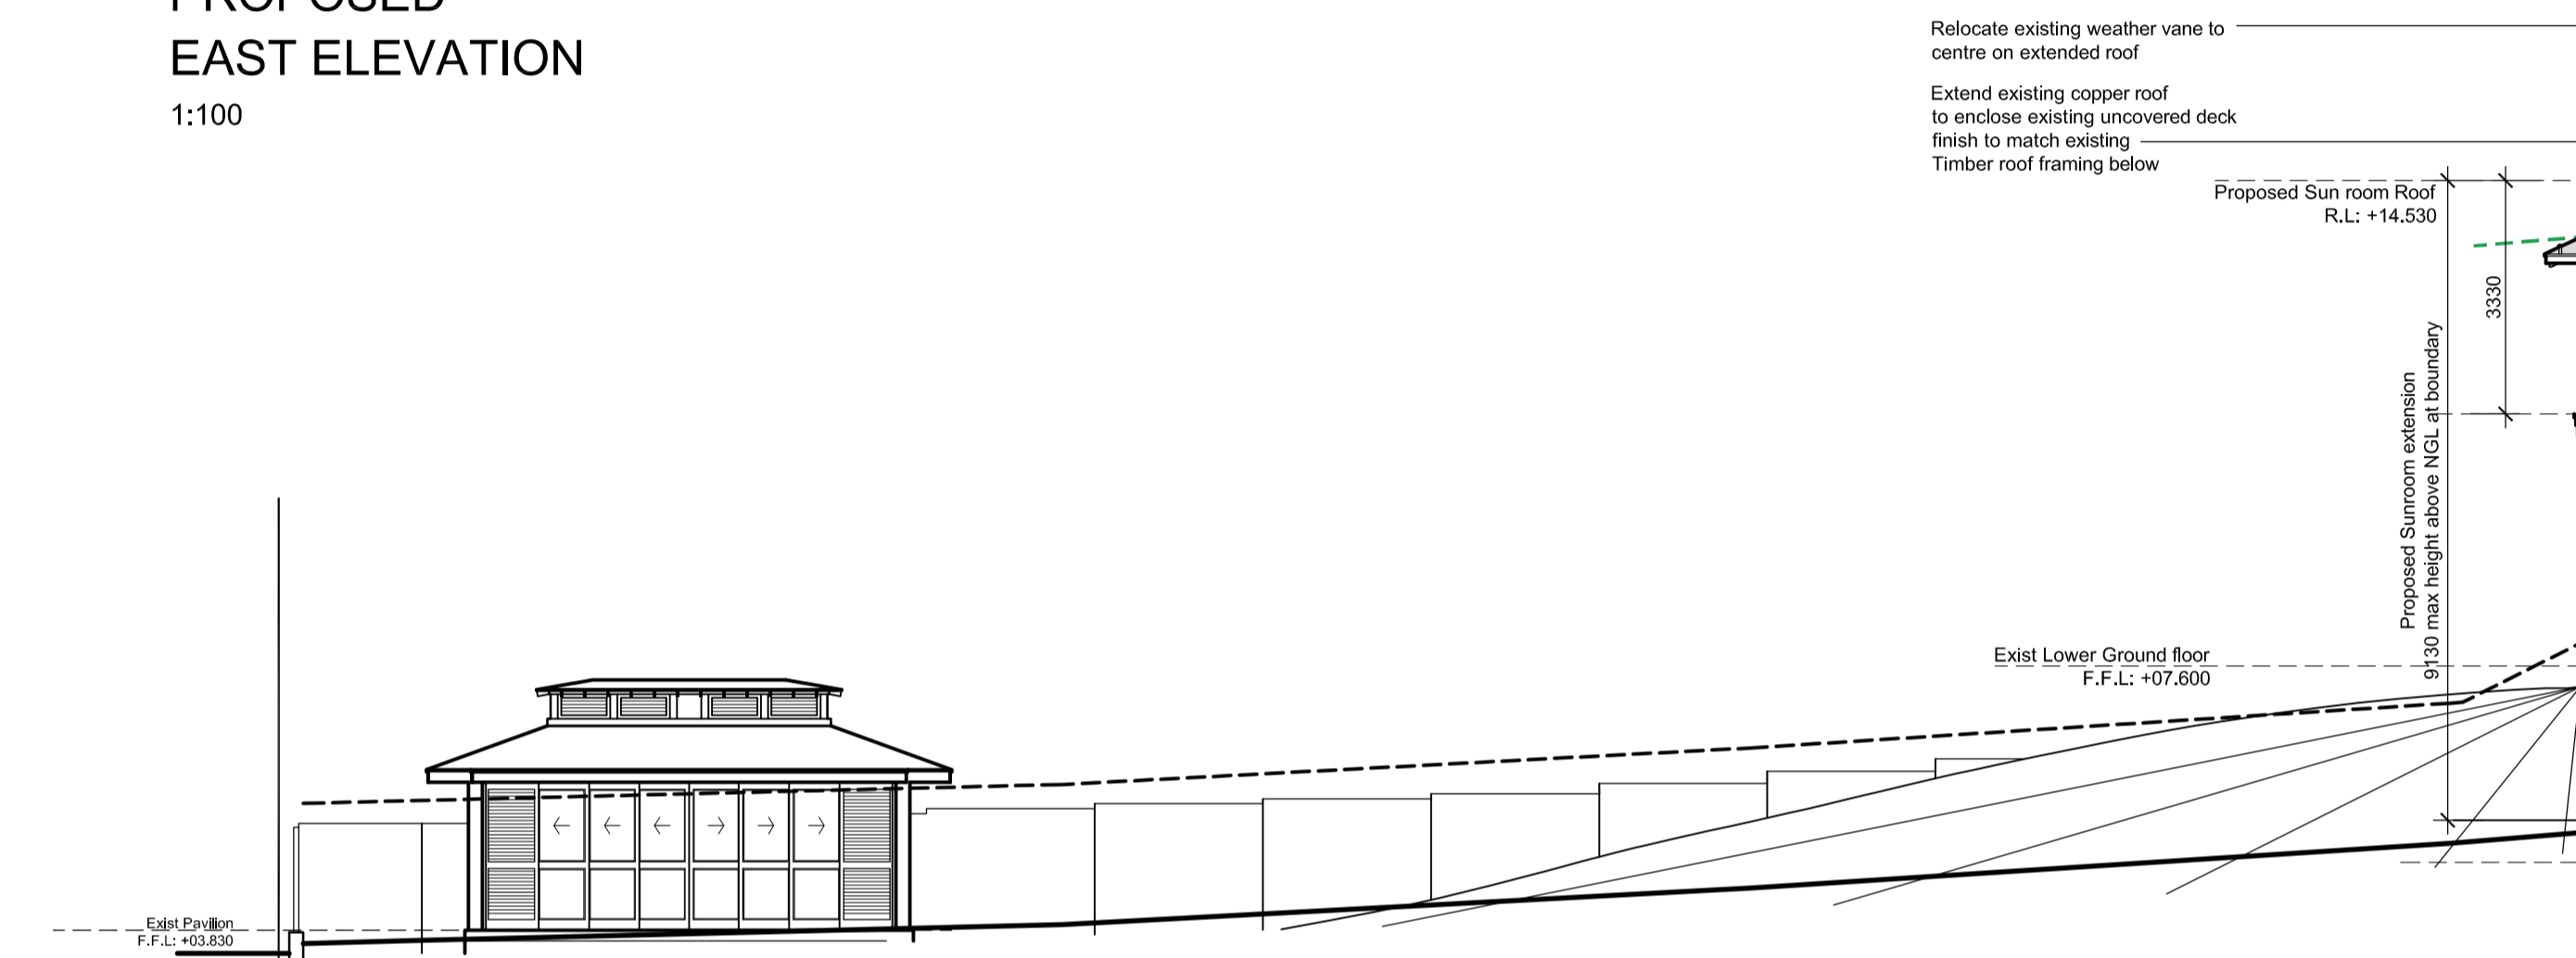

PROPOSED NORTH ELEVATION
1:100

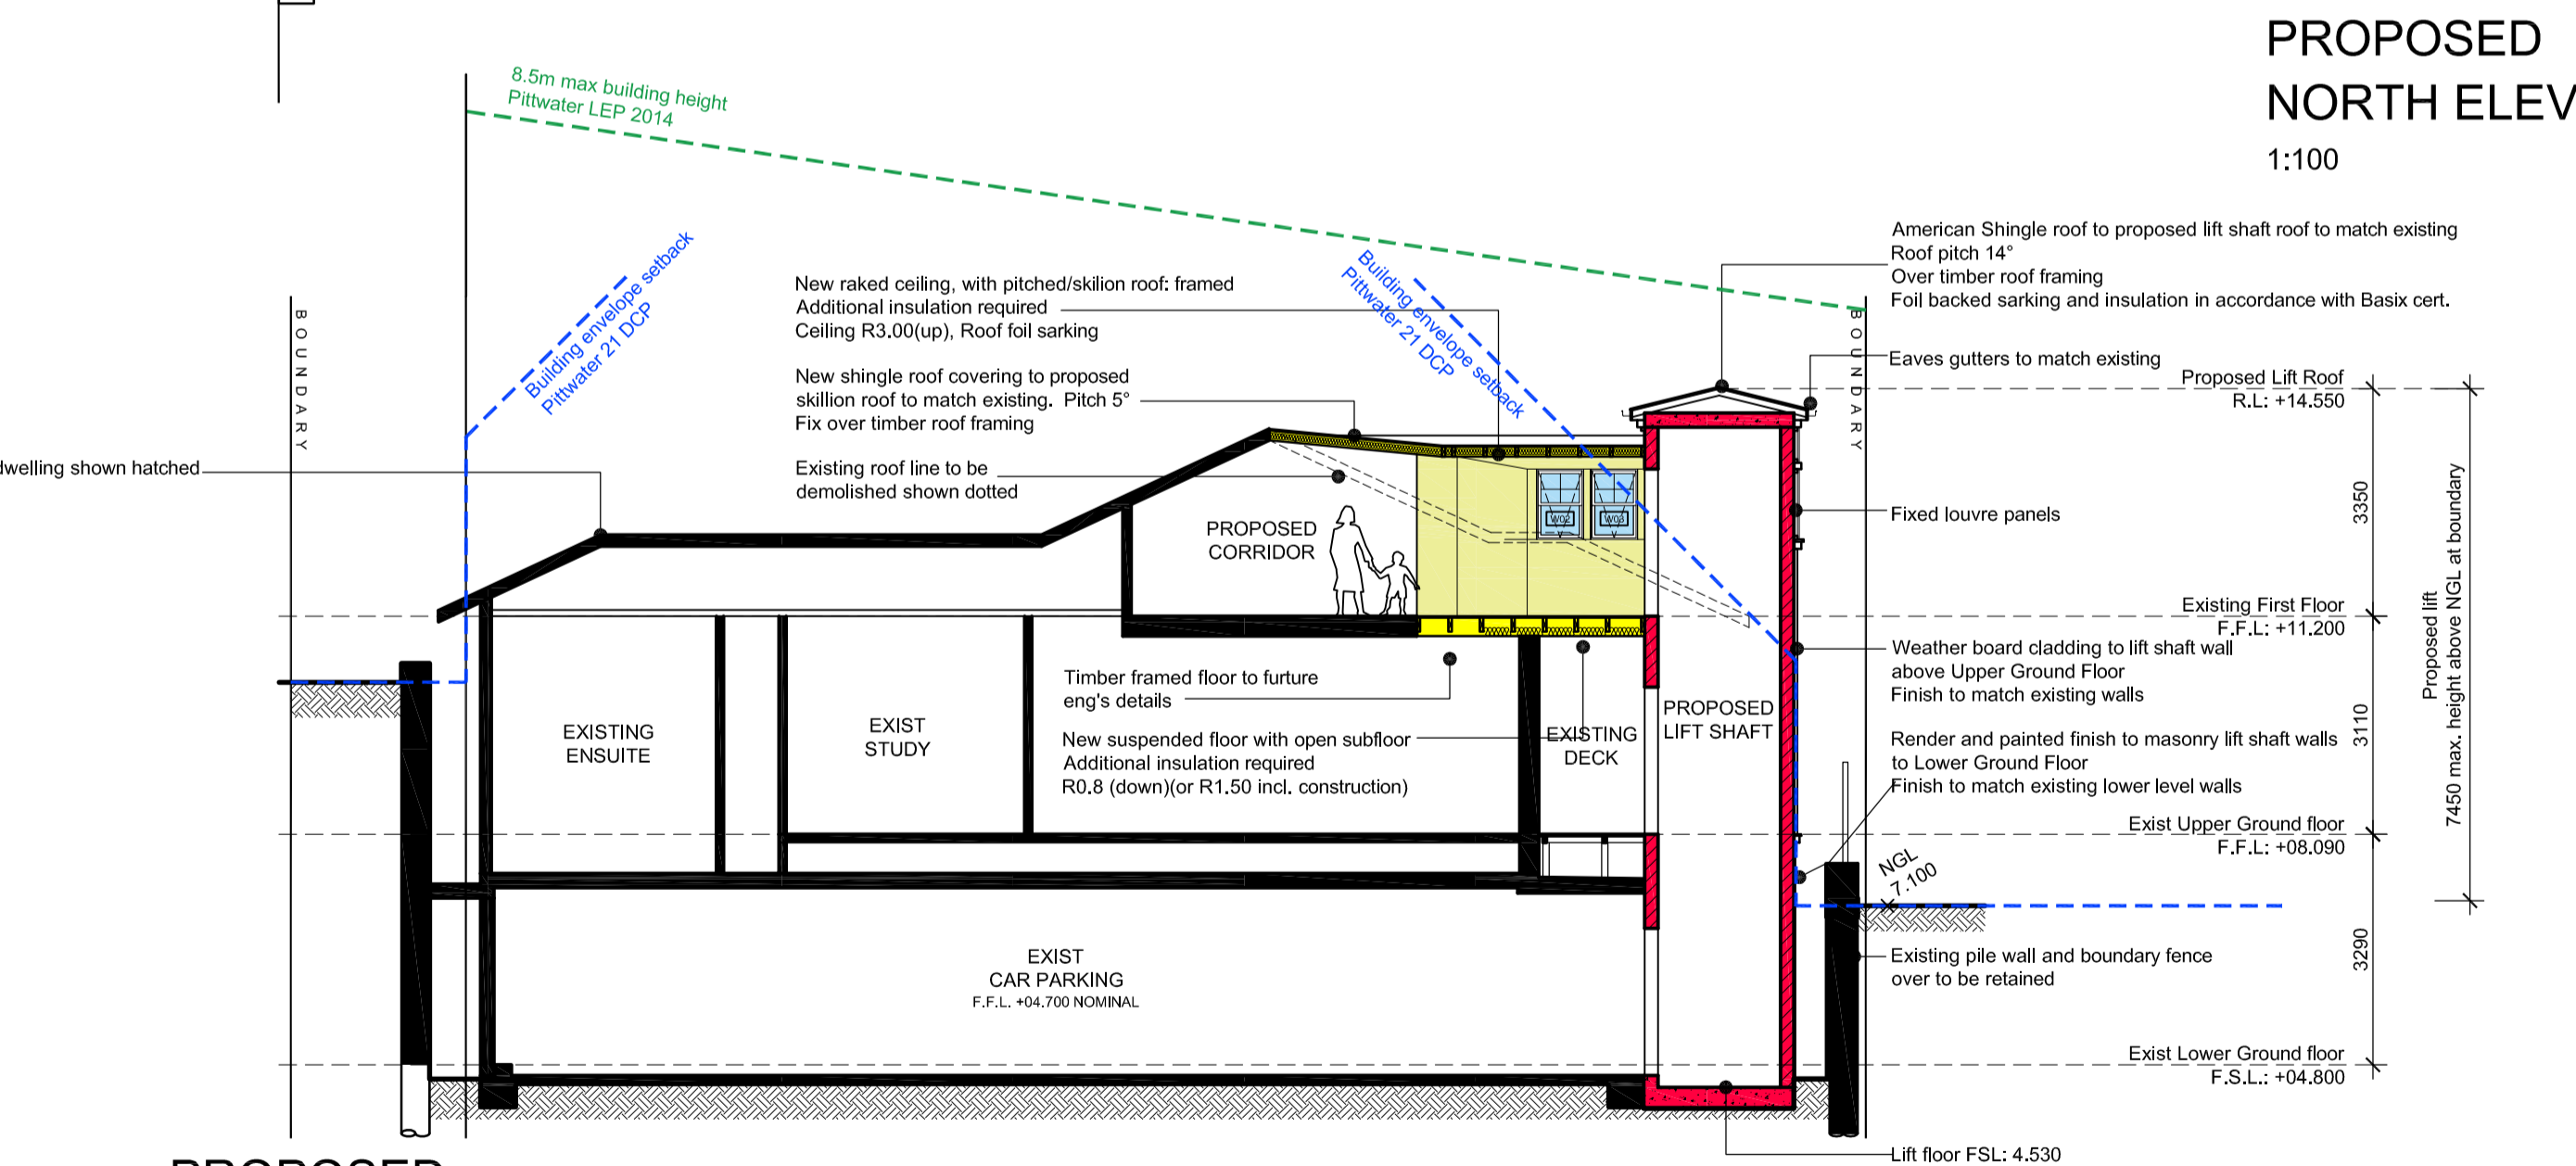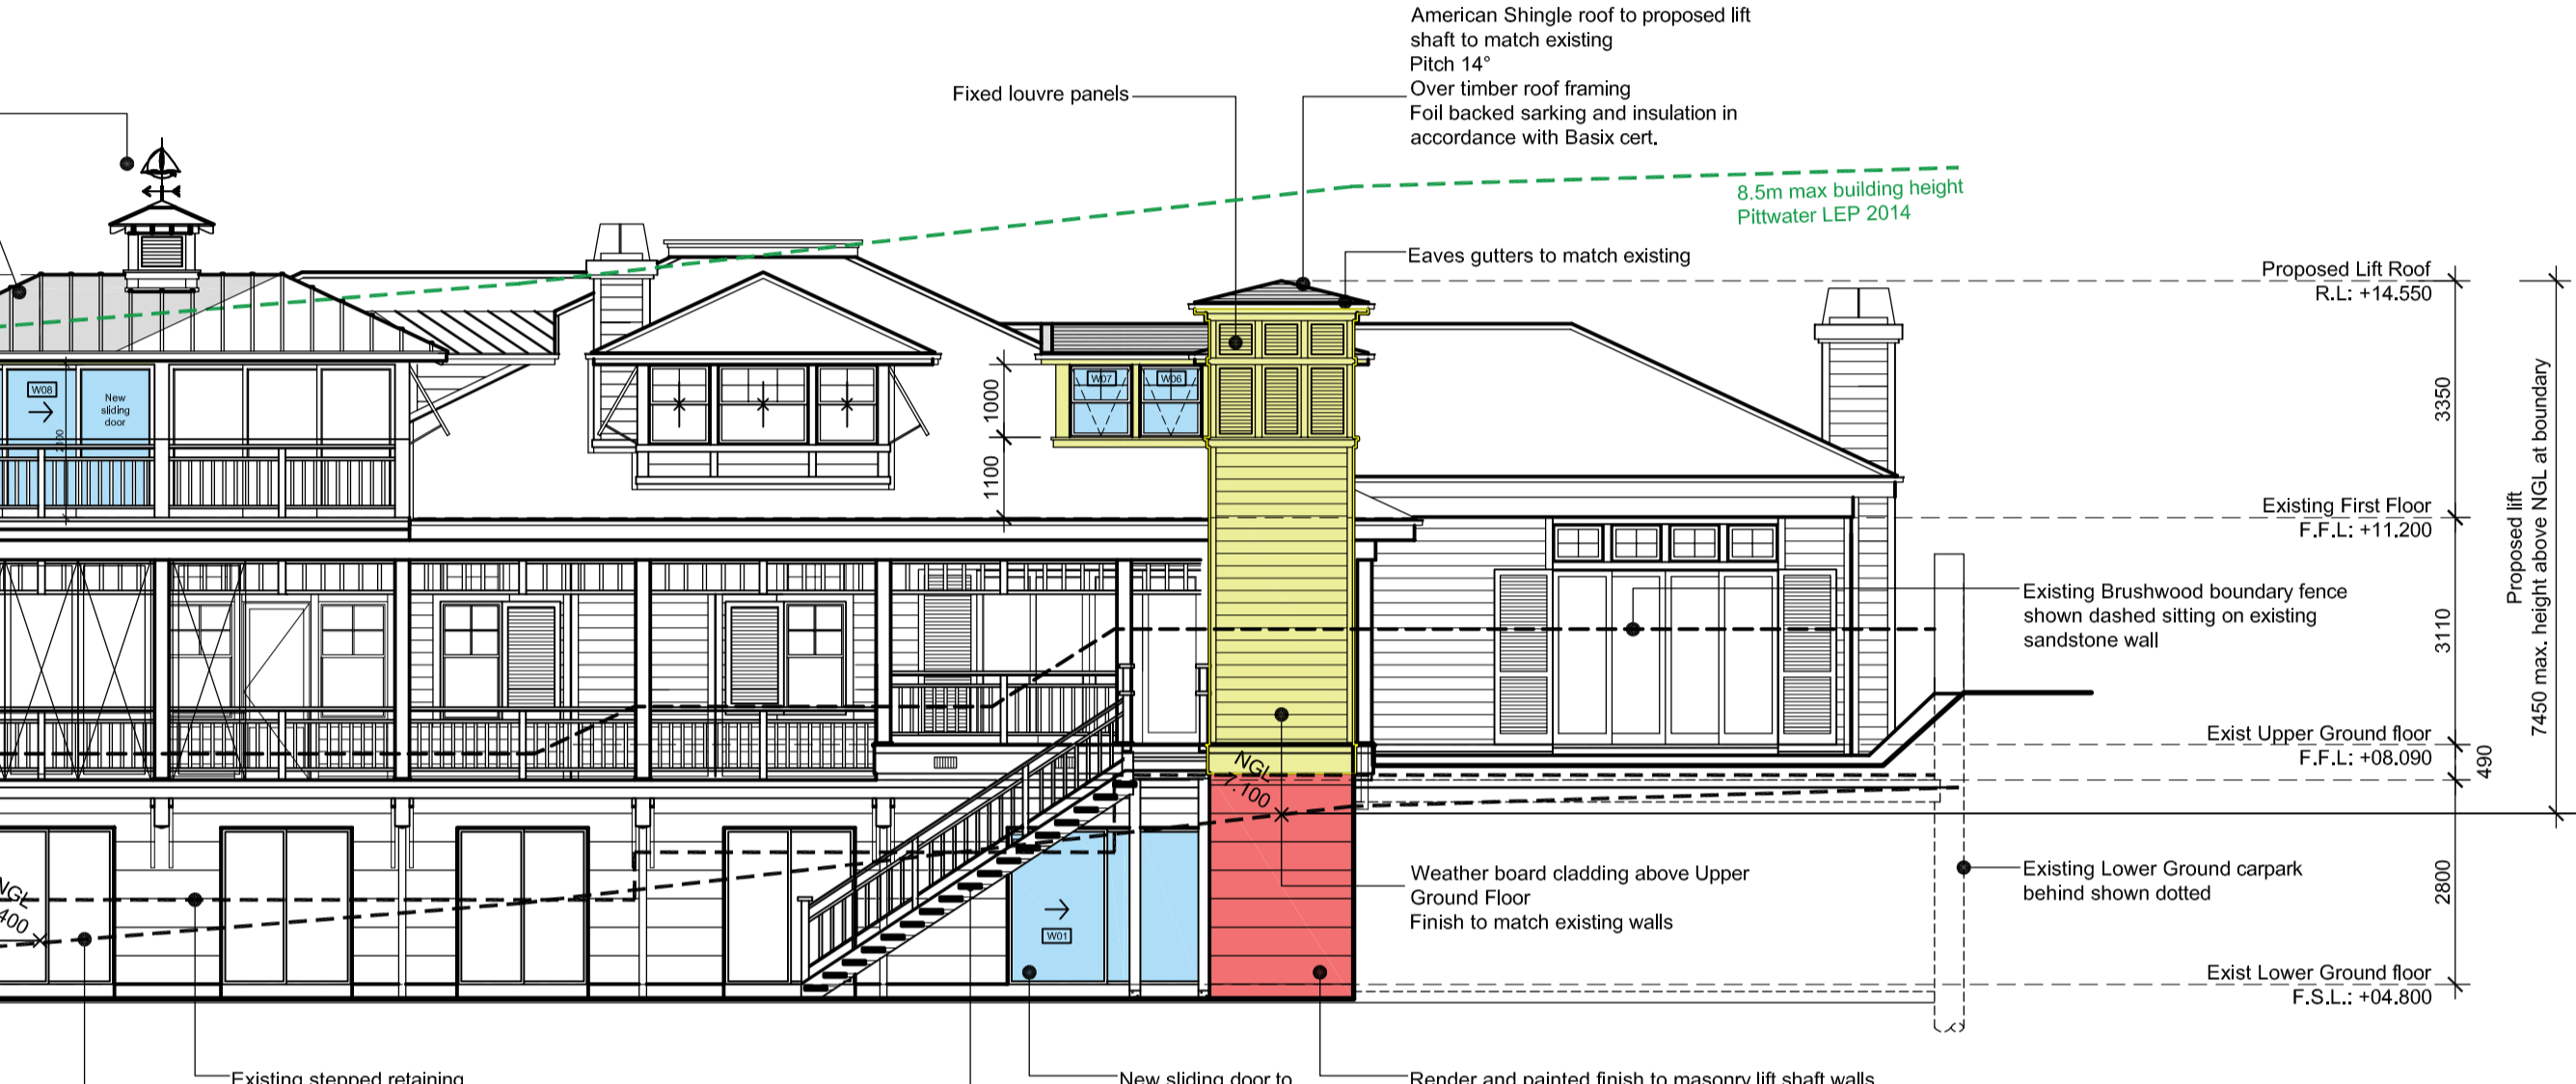


PROPOSED SECTION A-A
1:100

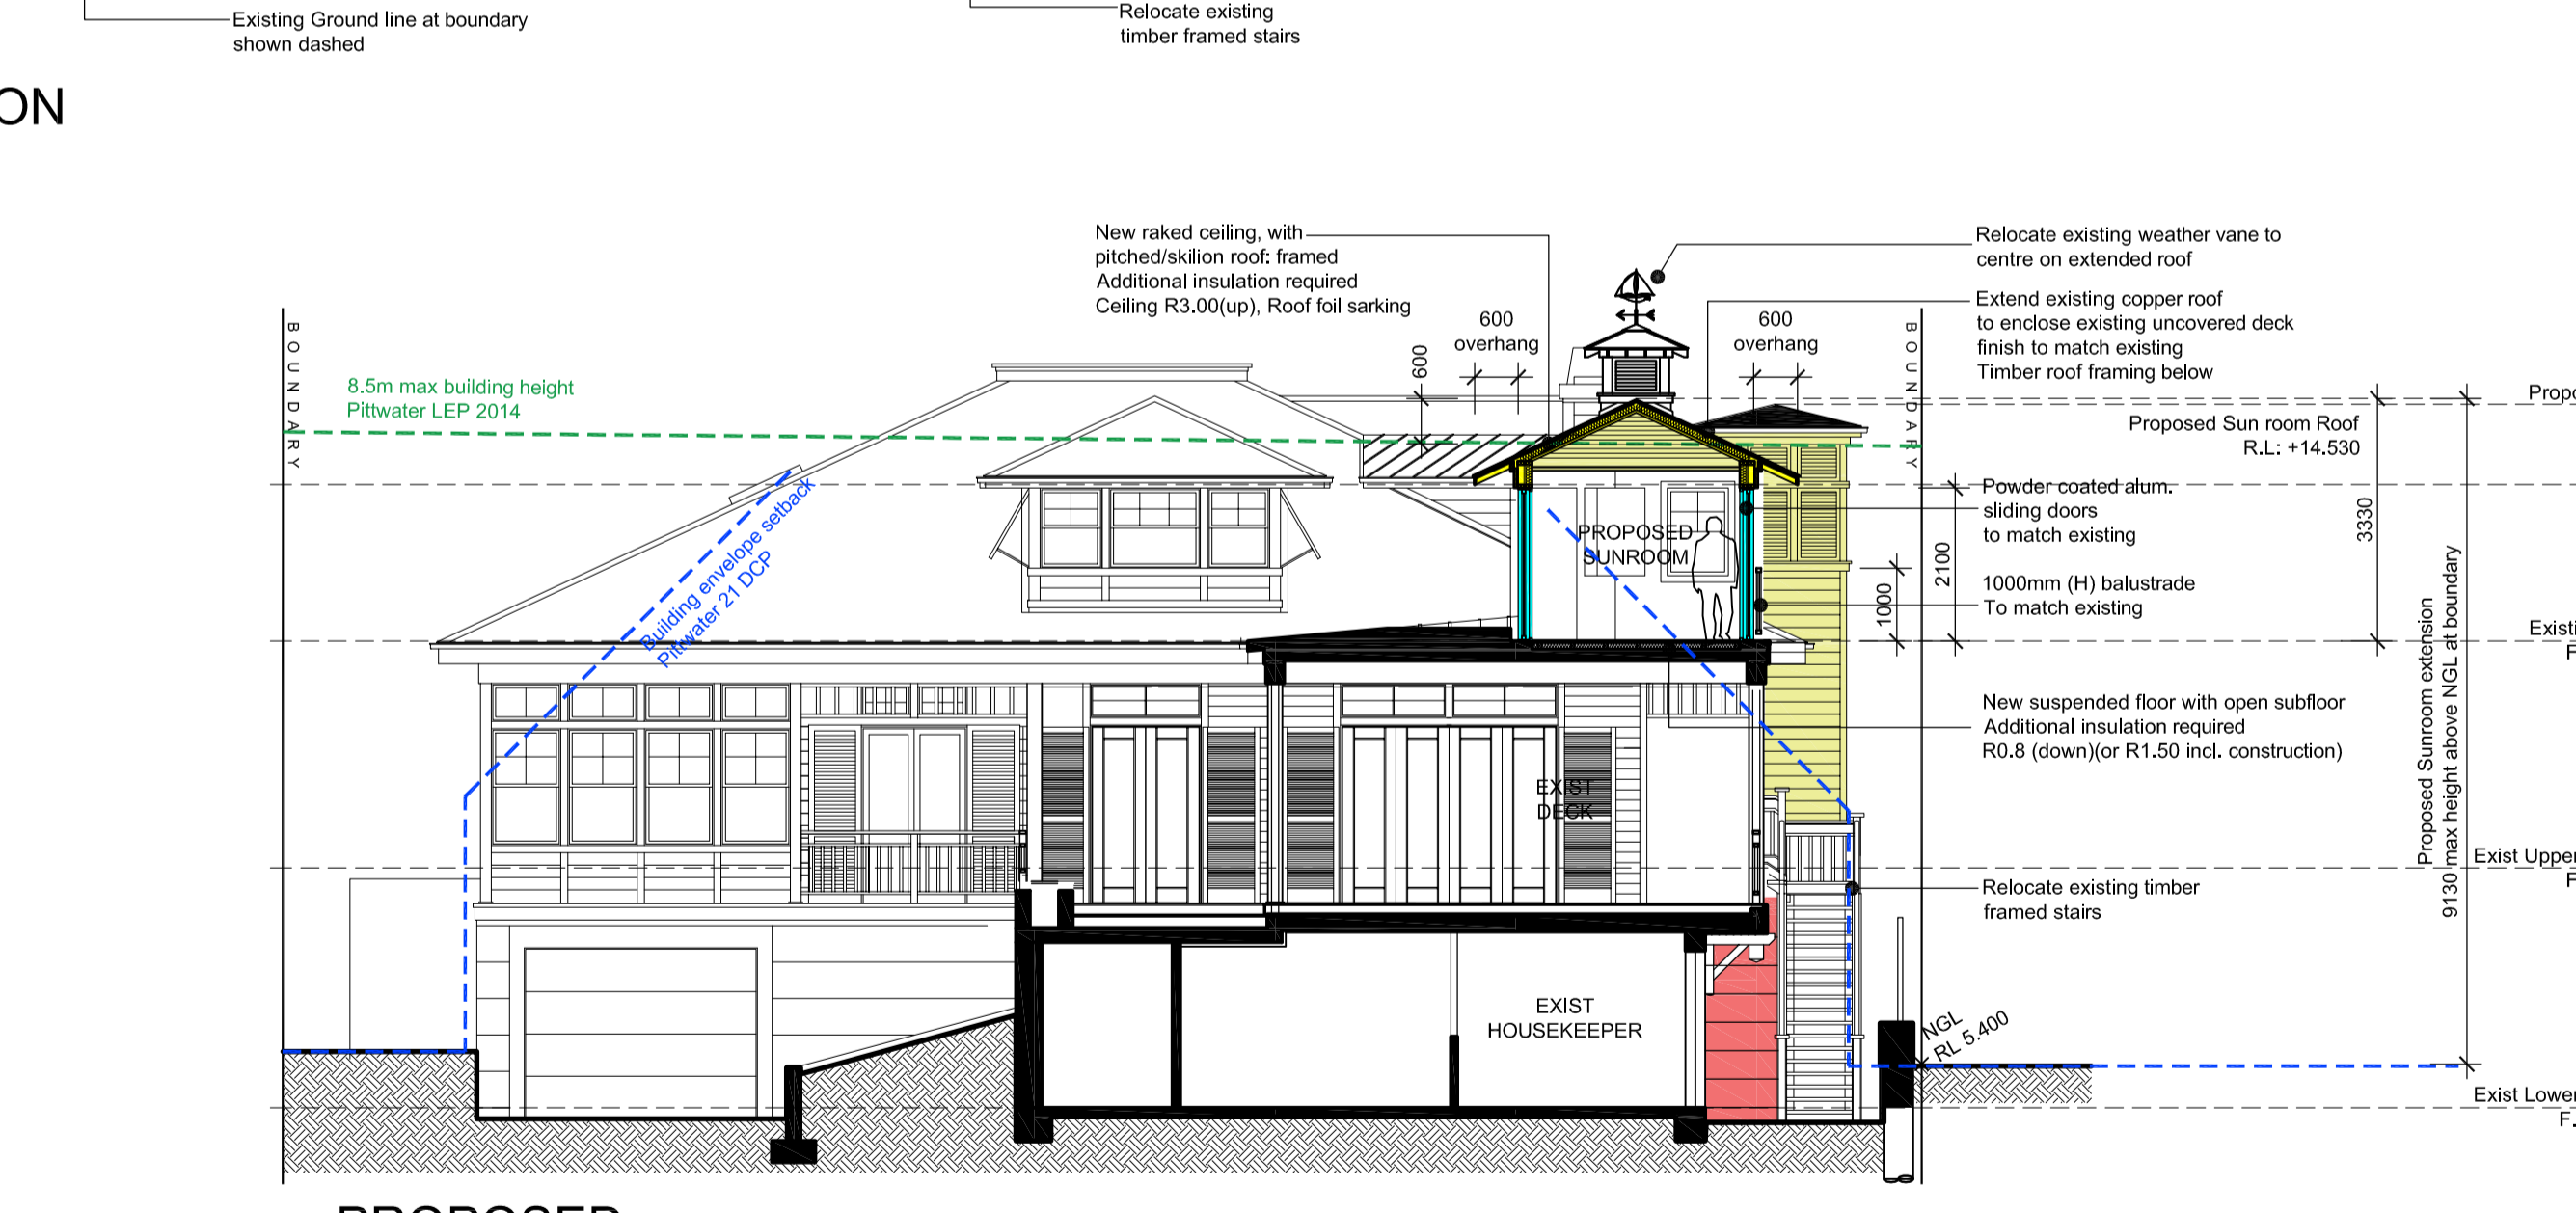

PROPOSED SECTION B-B
1:100

© ROSE: This drawing & the design herein is the property of rose architectural design and shall not be copied nor reproduced in part or in whole without written permission.
 Verify all dimensions on site prior to commencement of work. Refer all discrepancies to the Architect for determination. Use figured dimensions in preference to scaling.

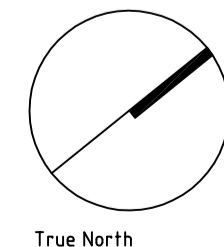

Issue	Description	Date	Issue	Description	Date
A	Development Application	09.10.20			

rose architectural design
 51 Riley Street Woolloomooloo NSW 2011 Australia
 T +61 2 8302 1400 F +61 2 8302 1444
 admin@rosegroup.com.au
 www.rosegroup.com.au

Client:
BOB & MARGARET ROSE

Project:
ALTERATIONS AND ADDITIONS
 LOT 85, DP 6746
 35 OCEAN ROAD, PALM BEACH

Scale: 1:100
 Date: MAY 20
 Drawn: SJ


Reviewed:
 Approved

Title:
PROPOSED ELEVATIONS & SECTIONS


Project No: **20203**
 Drawing No: **DA.06**
 Revision: **A**

ROSE
 Creating a quality way of living

Status:
DA

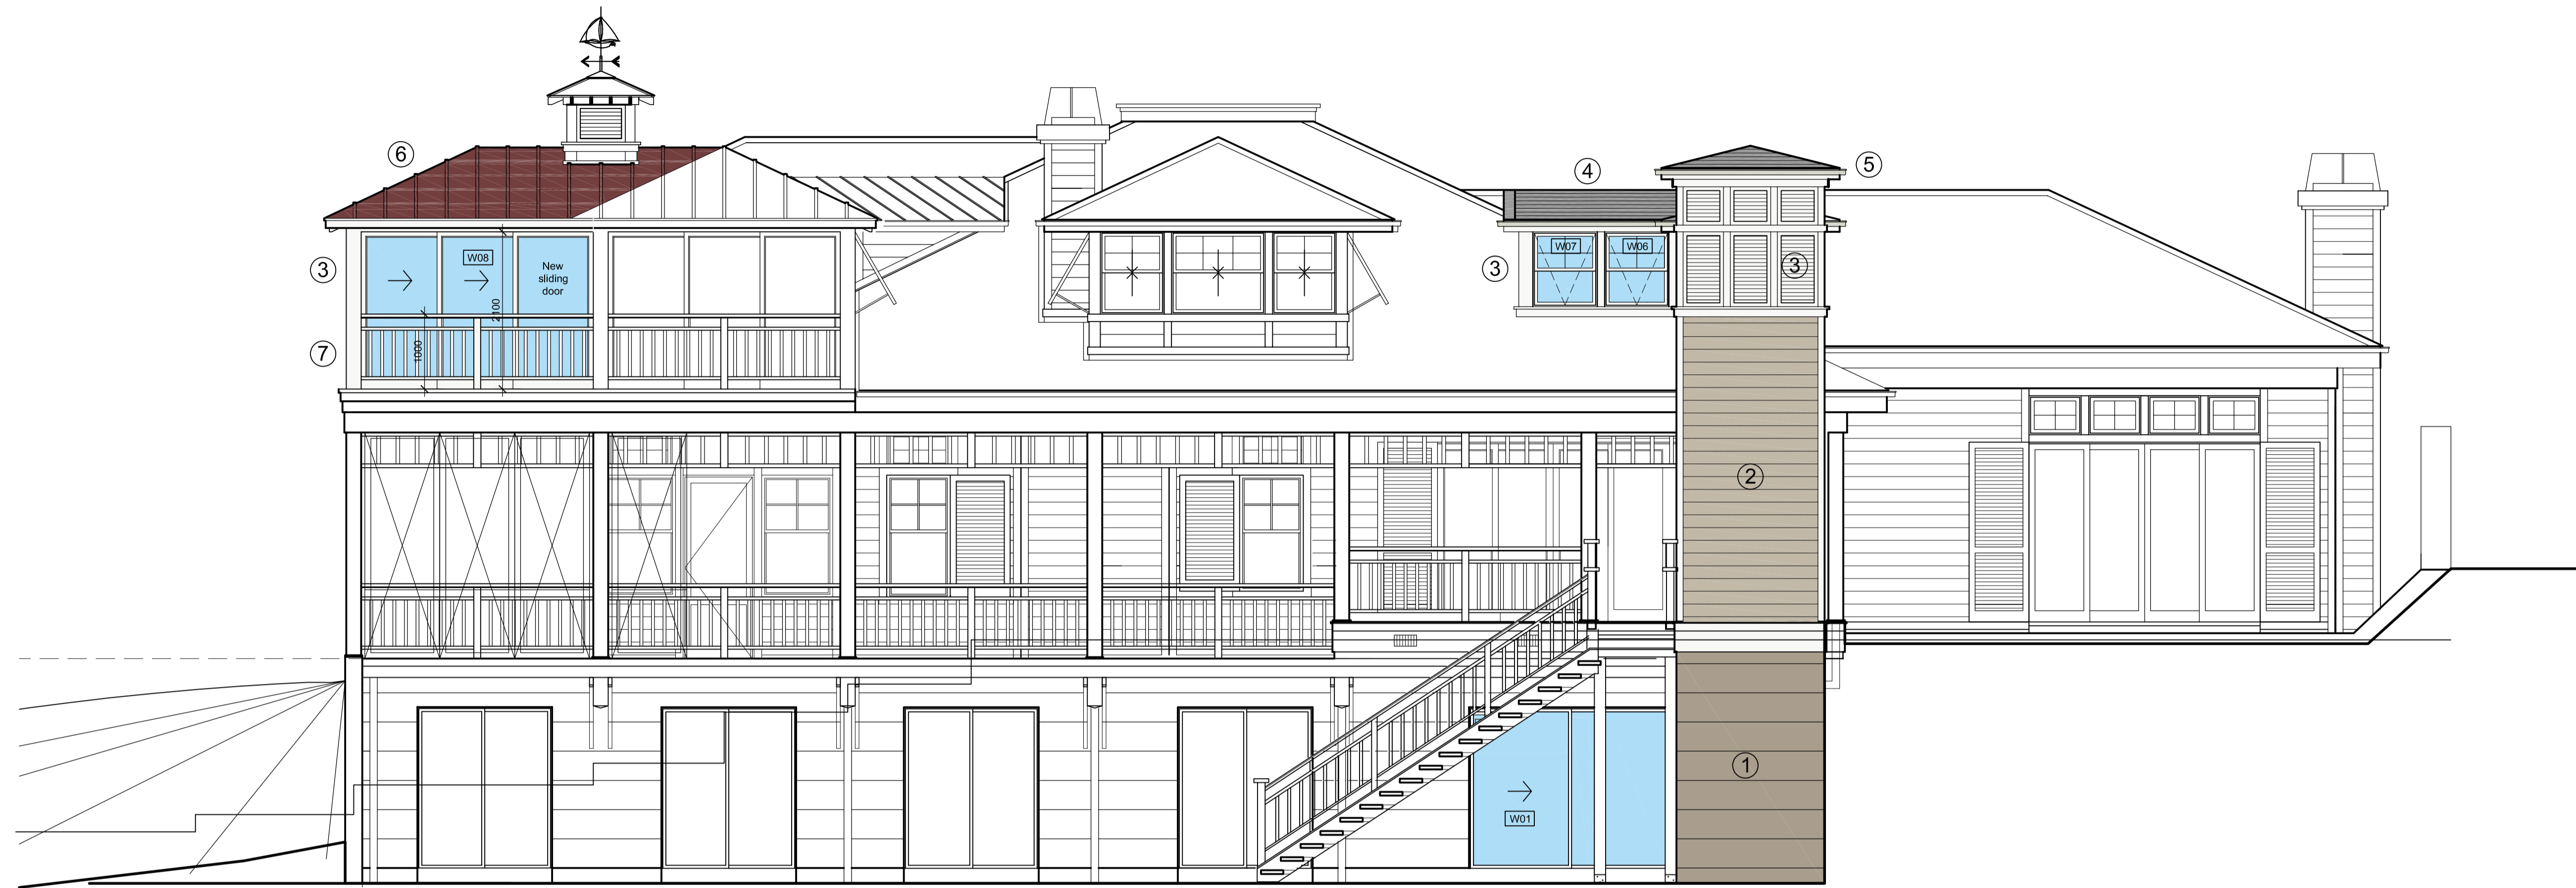


PROPOSED NORTH ELEVATION
1:100

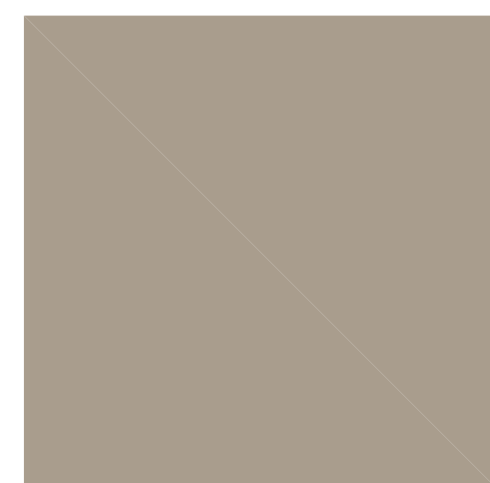

1. Lower ground Floor
Render & Paint
Horizontal Grooves
Colour to match existing
Dulux - Meadowlark



2. Upper Ground Floor & First Floor
Horizontal Weatherboards
James Haries - Primeline, Newport
Colour to match existing
Dulux - Burmese Beige

 

3. Timber trims, architraves,
soffit lining, decorative louvres
Pre primed and painted
Colour to match existing
Dulux - Vivid white



4. Shingles roof
American Shingles
To match existing roof
Profile - Independence
Colour - Weathered Wood



5. Eaves gutters and downpipes
Powder coated aluminium
To match existing
Manufacturer - Colorbond
Colour - Surfmist




6. Ribbed Copper roof
To match existing



7. Alum. balustrade and window frames
Powder coat finish
To match existing
Manufacturer - Dulux
Colour - White Satin

© ROSE - This drawing & the design herein is the property of rose architectural design and shall not be copied nor reproduced in part or in whole without written permission.

Verify all dimensions on site prior to commencement of work. Refer all discrepancies to the Architect for determination. Use figured dimensions in preference to scaling.

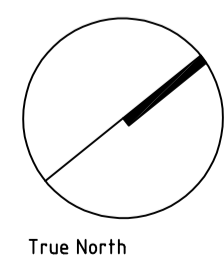

True North

SCALE 1:100
0 2 5 10m on original A11

Issue	Description	Date	Issue	Description	Date
A	Development Application	09.10.24			

rose architectural design
51 Riley Street Woolloomooloo NSW 2011 Australia
T +61 2 8302 1400 F +61 2 8302 1444
admin@rosegroupp.com.au
www.rosegroupp.com.au

Client:
BOB & MARGARET ROSE

Project:
**ALTERATIONS AND ADDITIONS
LOT 85, DP 6746
35 OCEAN ROAD, PALM BEACH**

Scale: 1:50
Date: MAY 20
Drawn: SJ
Reviewed:
Approved:

Title:
SCHEDULE OF COLOURS & MATERIALS

Project No: **20203**
Drawing No: **DA.07**
Revision: **A**



Status:
DA