

ROAD

PROJECT MIRAMARE GARDENS EVENTS

48 MYOORA ROAD TERREY HILLS, NSW 2084 CLIENT

Santo & Alba Severino

squillace

SYDNEY 1/80 Albion Street, Surry Hills NSW 2010 Ph: +61 2 8354 1300 | Fax: +61 2 8354 1311 ABN: 24 132 554 753
 MELBOURNE
 DRAWN BY
 CHECKED BY
 SCALE
 DATE

 Level 2, 333 Flinders Lane, Melbourne VIC 3000
 FFI
 SFI
 1:500@
 14.02.19

 Ph: +61 3 9649 7444
 DRAWN BY
 CHECKED BY
 SCALE
 DATE

 ABN: 34 137 620 538
 DRAWN BY
 CHECKED BY
 SCALE
 DATE
 NOMINATED ARCHITECT Vince Squillace Reg No. 6468 (NSW), 17219 (VIC), 3677 (QLD)

NOT-01 SEV-1805 1 A2 DRAWING TITLE NOTIFICATION PLAN


ISSUE

DRAWING NO.




JOB NO.


ARCHITECTS INTERIOR DESIGNERS www.squillace.com.au

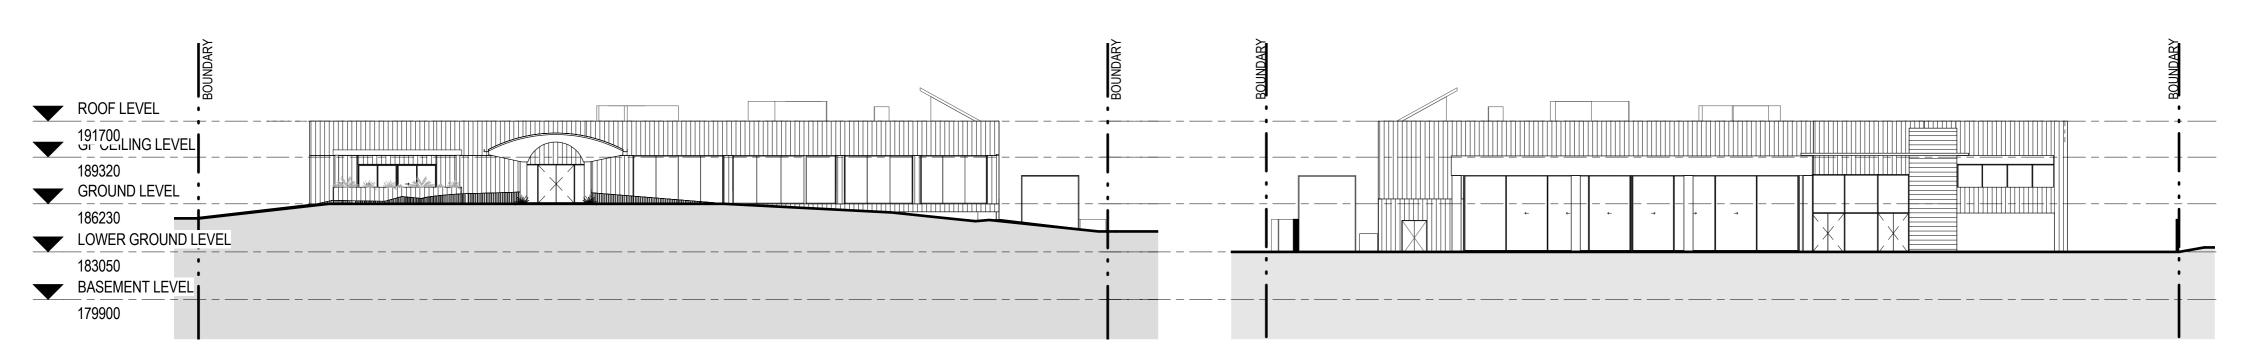




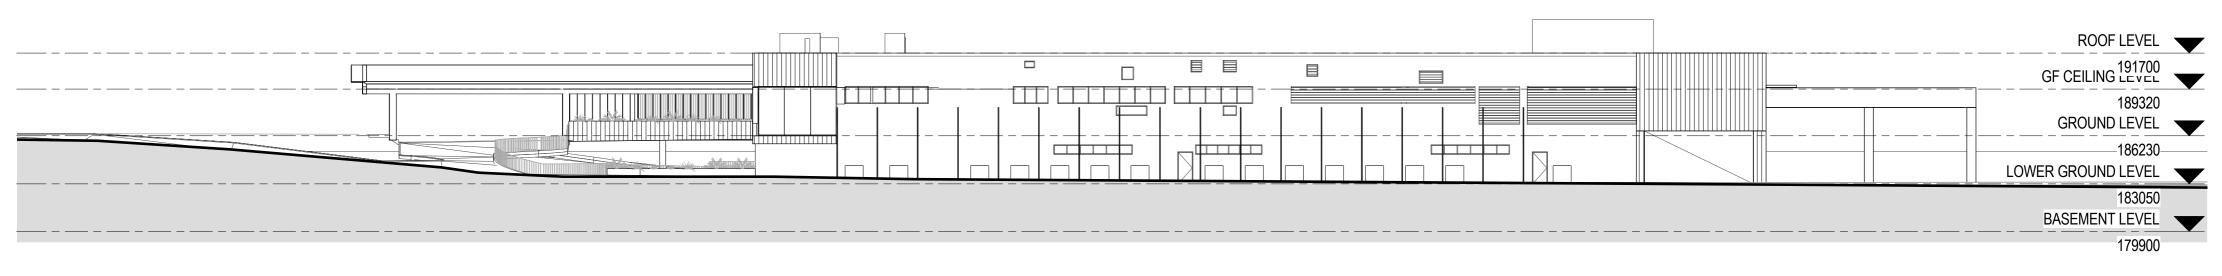

3 NORTH EAST ELEVATION PROPOSED

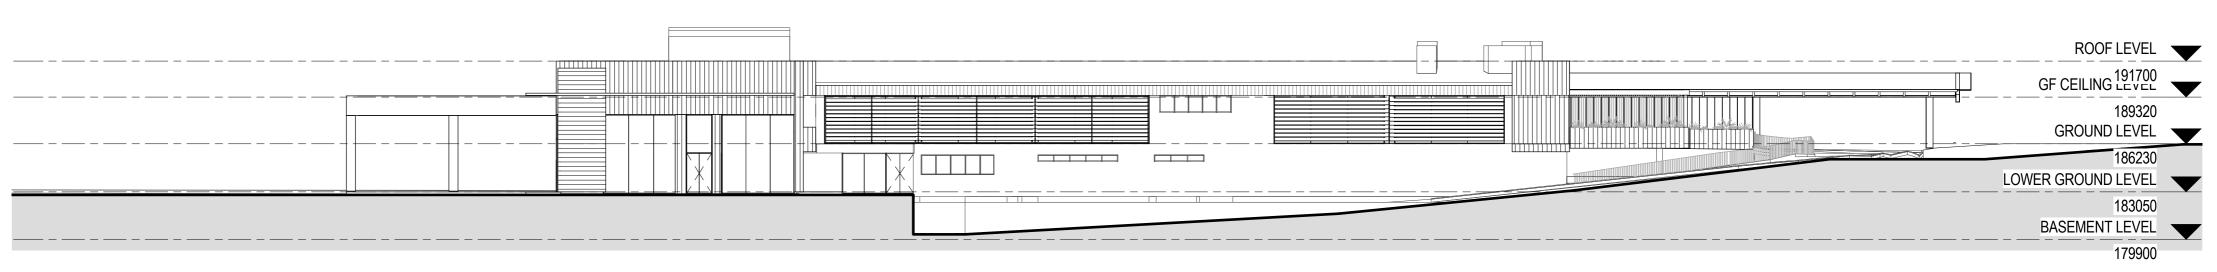



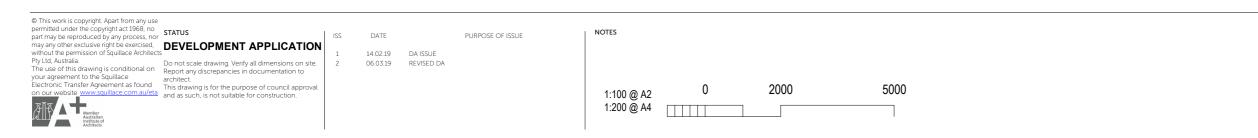

2 NORTH WEST ELEVATION PROPOSED

PROJECT MIRAMARE GARDENS EVENTS

48 MYOORA ROAD TERREY HILLS, NSW 2084 CLIENT

Santo & Alba Severino

ARCHITECTS INTERIOR DESIGNERS

squillace

 SYDNEY

 1/80 Albion Street, Surry Hills NSW 2010

 Ph: +612 8354 1300 | Fax: +612 8354 1311

 ABN: 24 132 554 753

 MELBOURNE

 Level 2, 333 Flinders Lane, Melbourne VIC 3000

 Ph: +613 9629 4888 | Fax: +613 9649 7444

 ABN: 34 137 620 538

 NOMINATED ARCHITECT

 Vince Squillace Reg No. 6468 (NSW), 17219 (VIC), 3677 (QLD)

 DRAWING NO.
 ISSUE
 JOB NO.

 NOT-02
 2
 SEV-1805

 DRAWIN BY
 CHECKED BY
 SCALE
 DATE

 BY
 MC
 1:250@ A2
 06.03.19

 DRAWING TITLE
 NOTIFICATION PLAN
 DATE