


### SITE / ROOF / SEDIMENT EROSION / WASTE MANAGEMENT / STORMWATER CONCEPT PLAN 1:200 1


		REV.	DATE	COMMENTS		NOTES This drawing is the copyright of Action Plans and not be	LEGEND		CLIENT	DRAWING NO
	ACTION PLANS	A	22/01/20	DA SET			LANDSCAPING E	EXISTING METAL ROOF	BEN CRAIG & CLEO SOMERS	DA02
	m: 0426 957 518 e:operations@actionplans.com.au w: www.actionplans.com.au							EXISTING TILED ROOF		
								PROPOSED METAL ROOF	PROJECT ADDRESS 58 PARNI PLACE FRENCHS FOREST, NSW, 2086	DATE
							DEMOLISHED			Wednesday, 2 January 2020

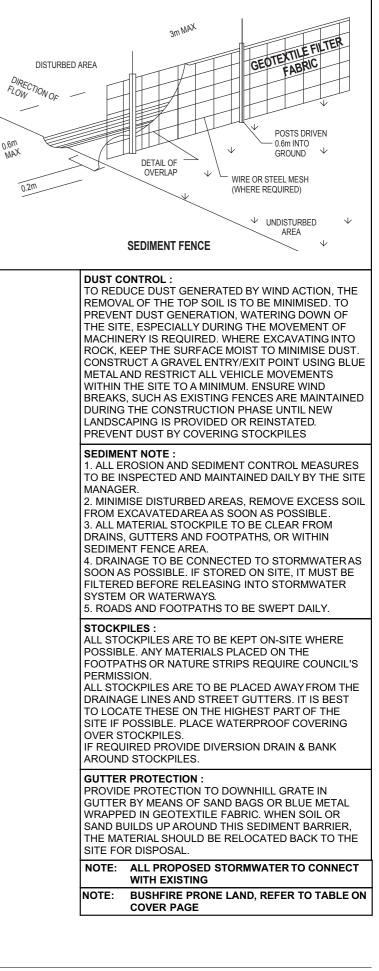

WING NO.

DRAWING NAME


SITE / ROOF / SEDIMENT EROSION / WASTE MANAGEMENT / STORMWATER CONCEPT PLAN

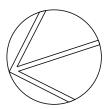

Inesday, 22 uary 2020

SCALE


1:200 @A3

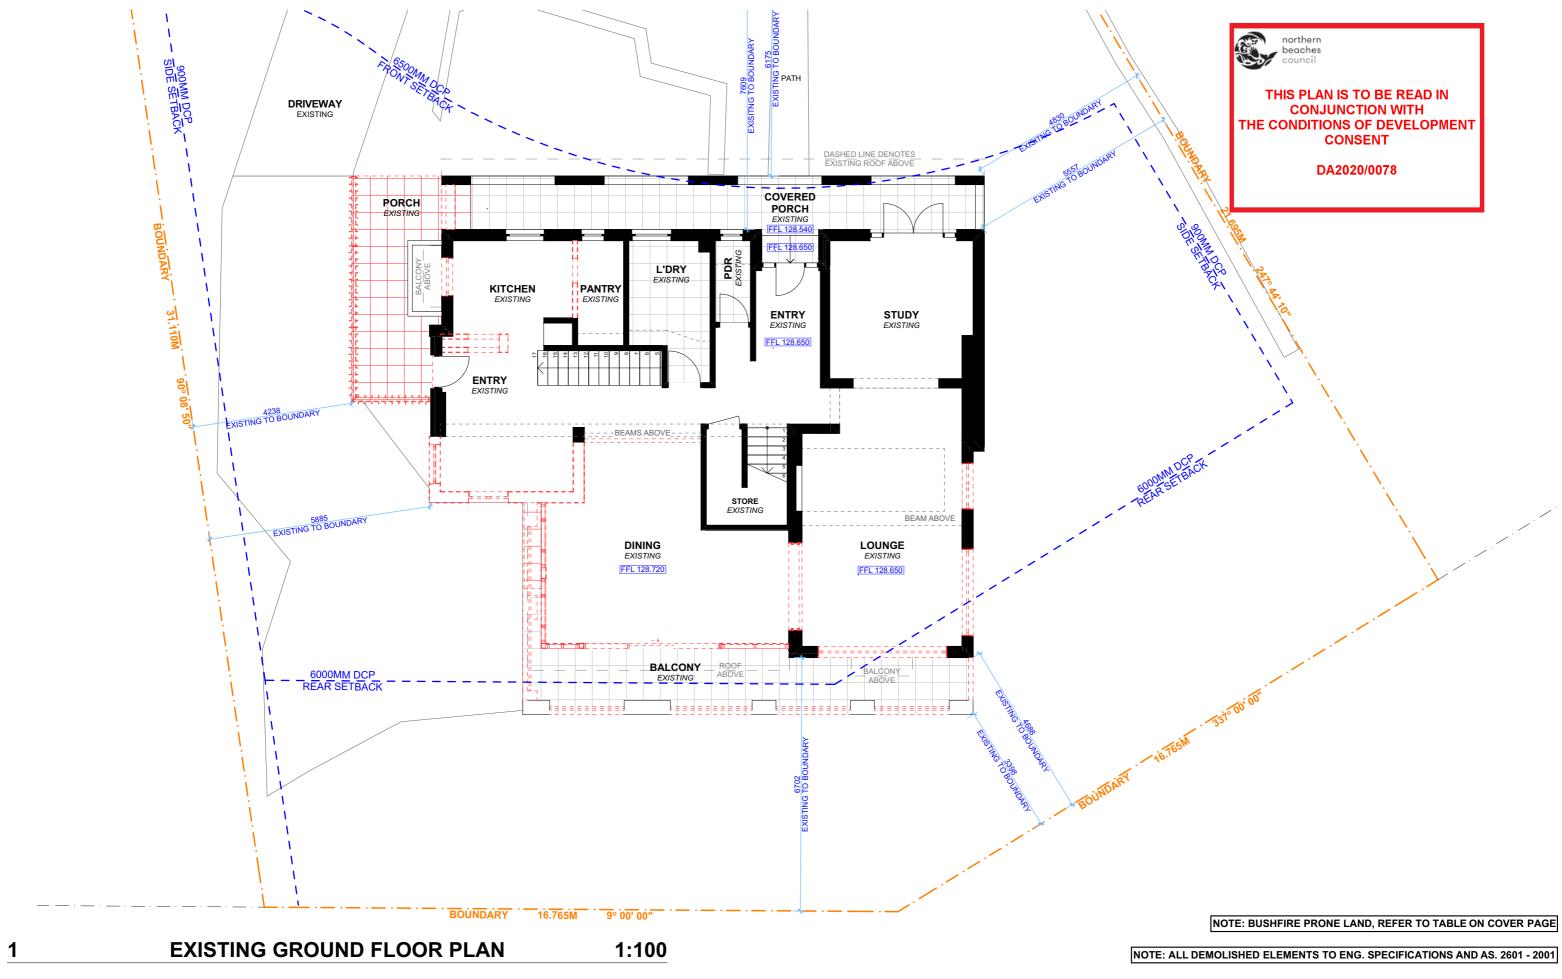

REV. DATE COMMENTS DRWN NOTES DRAWING NO. LEGEND CLIENT This drawing is the copyright of Action Plans and not be altered, reproduced or transmitted in any form or by any means in part or in whole with the written permission of **ACTION PLANS** 22/01/20 DA SET EAS А **BEN CRAIG & CLEO** EXISTING EXISTING METAL ROOF **DA04** Action Plans. Do not scale measure from drawings. Figured dimensions SOMERS PROPOSED EXISTING TILED ROOF Do not scale measure non-indexwings, inguine dimensions are to be used only. The Builder/Contractor shall check and verify all levels and dimensions on site prior to commencement of any work, creation of shop drawings, or fabrication of components. All errors and omissions are to be verified by the Builder/Contractor and referred to the designer prior to the PROPOSED METAL ROOF m: 0426 957 518 - DEMOLISHED PROJECT ADDRESS DATE e:operations@actionplans.com.au TIMBER PROPOSED TILE ROOF 58 PARNI PLACE Wednesday, 22 w: www.actionplans.com.au BRICKWORK FRENCHS FOREST, January 2020 NSW, 2086 mencement of works.


DRAWING NAME EXISTING GROUND FLOOR PLAN




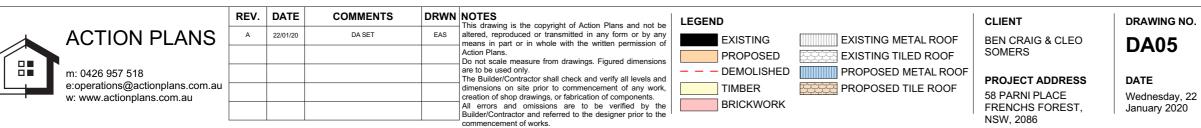

EXISTING FIRST FLOOR PLAN



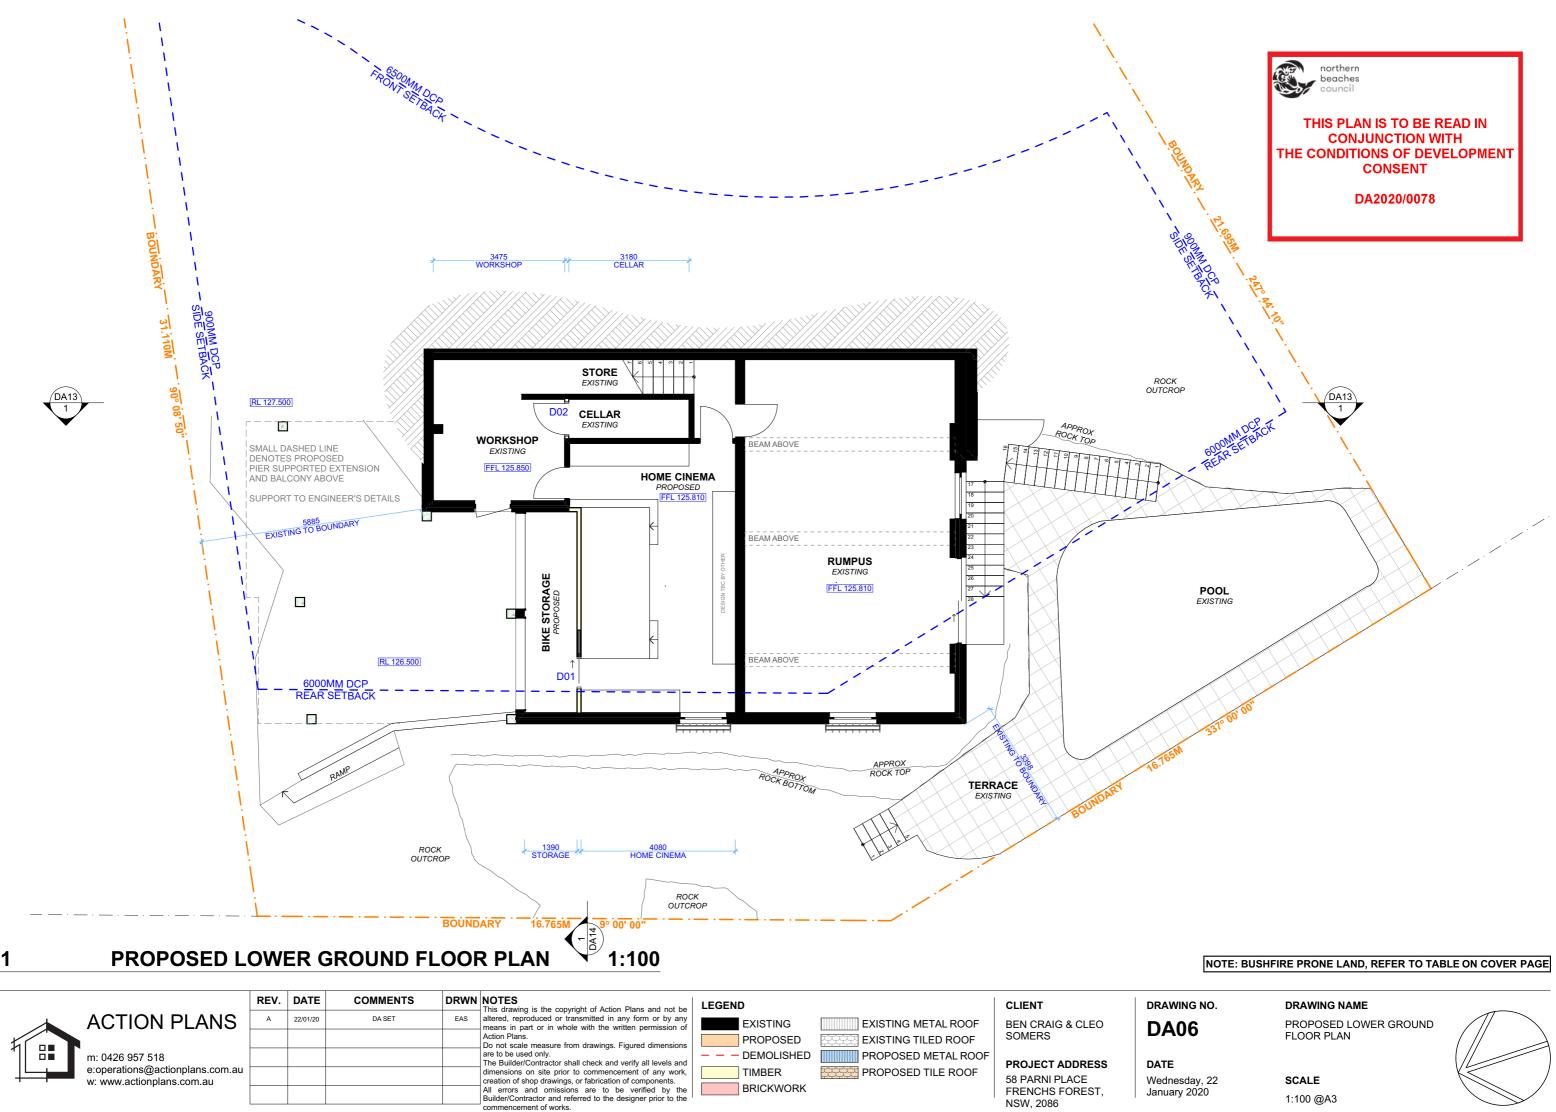

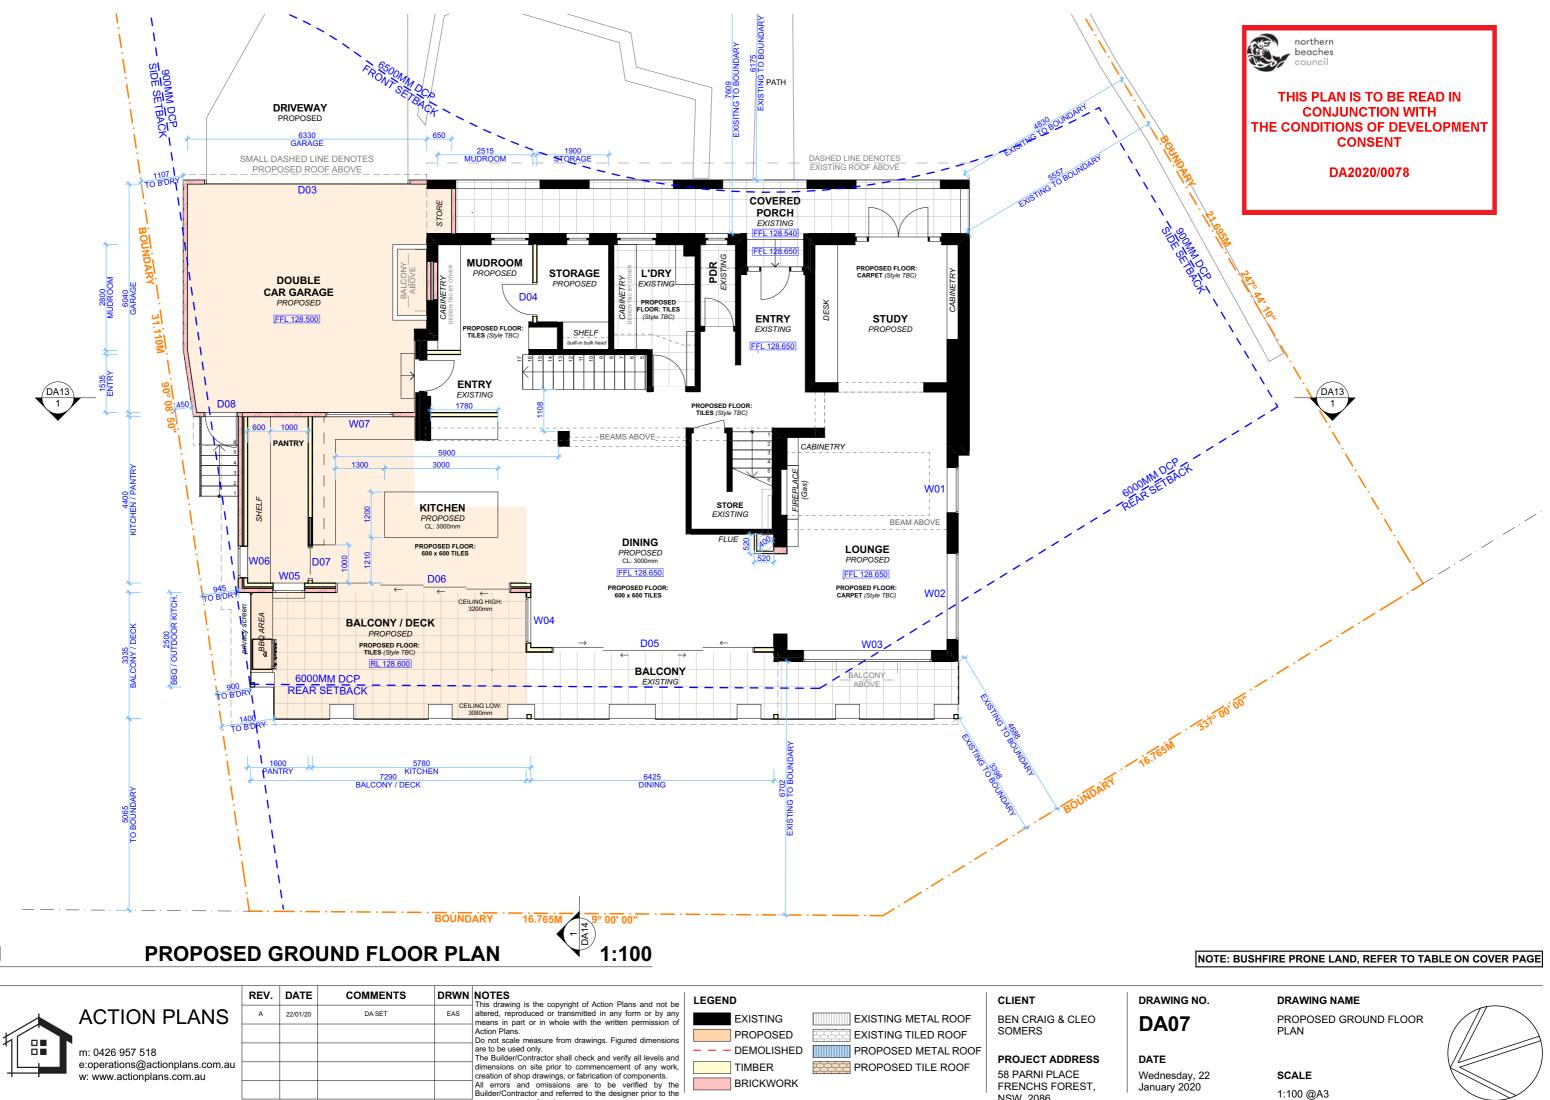

BRICKWORK


nmencement of works.

Wednesday, 22 January 2020

FRENCHS FOREST,

NSW, 2086

1:100 @A3

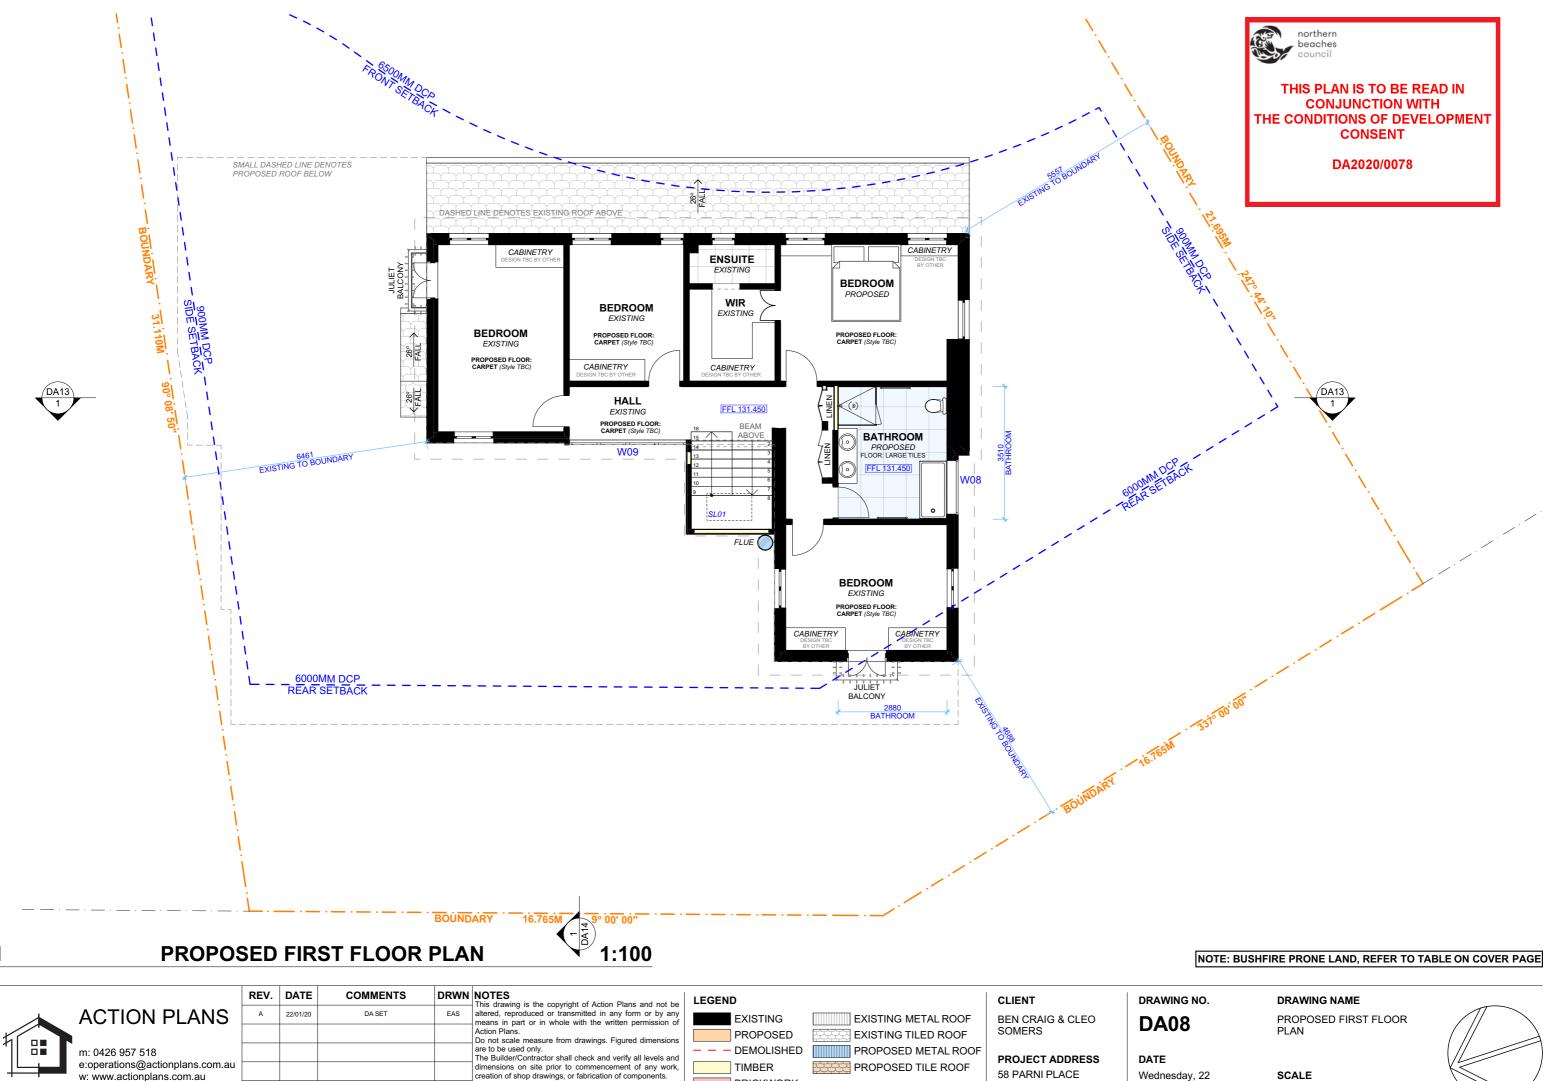

w: www.actionplans.com.au


Do not scale measure norm drawings, ingured unrensions are to be used only. The Builder/Contractor shall check and verify all levels and dimensions on site prior to commencement of any work, creation of shop drawings, or fabrication of components. All errors and omissions are to be verified by the Builder/Contractor and referred to the designer prior to the commencement of works. mmencement of works.

BRICKWORK

58 PARNI PLACE FRENCHS FOREST, NSW, 2086

Wednesday, 22 January 2020


1:100 @A3

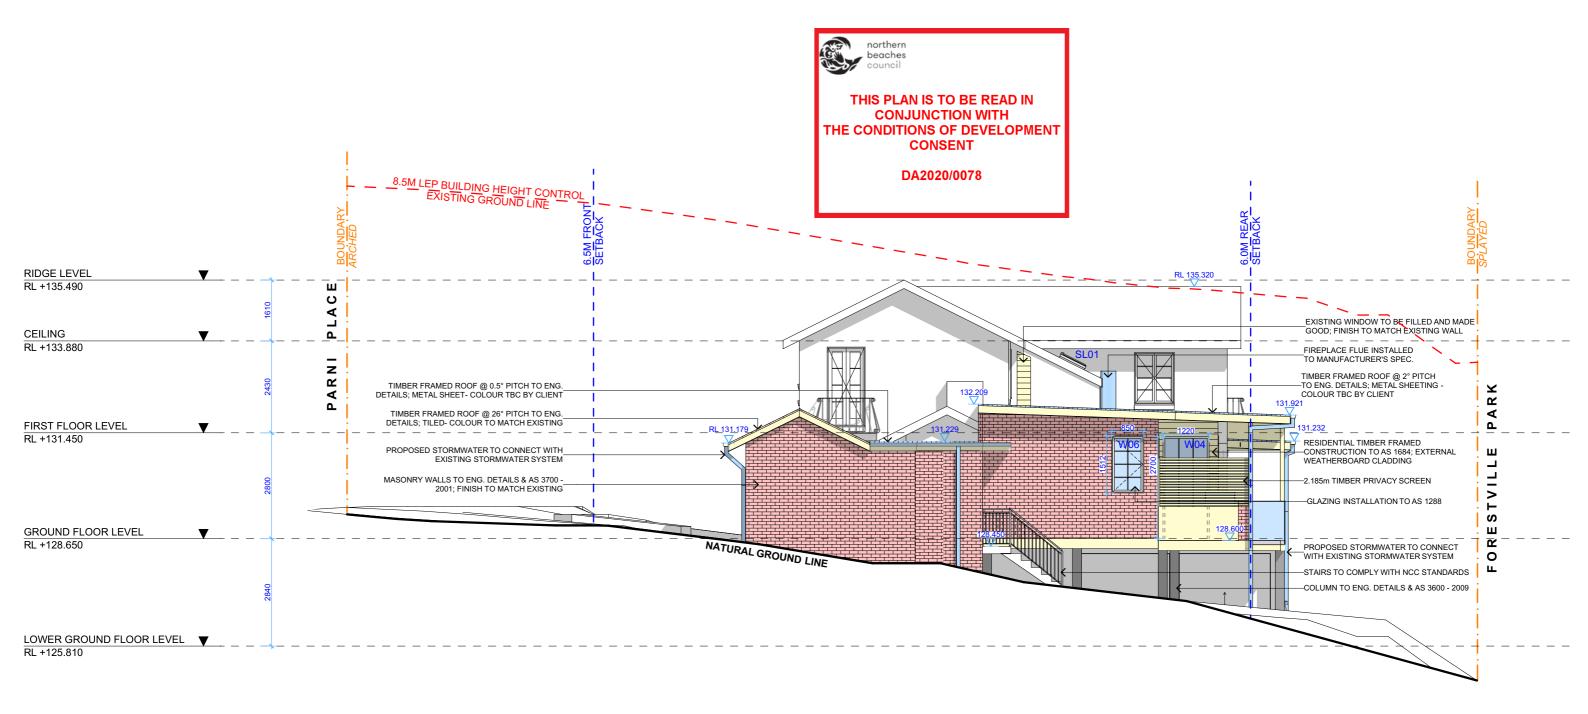

NORTH ELEVATION


1

1:100

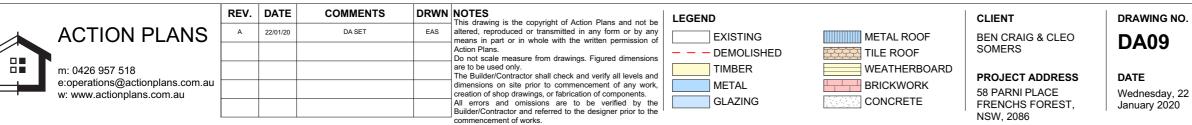

### NOTE: BUSHFIRE PRONE LAND, REFER TO TABLE ON COVER PAGE


DRAWING NAME NORTH ELEVATION

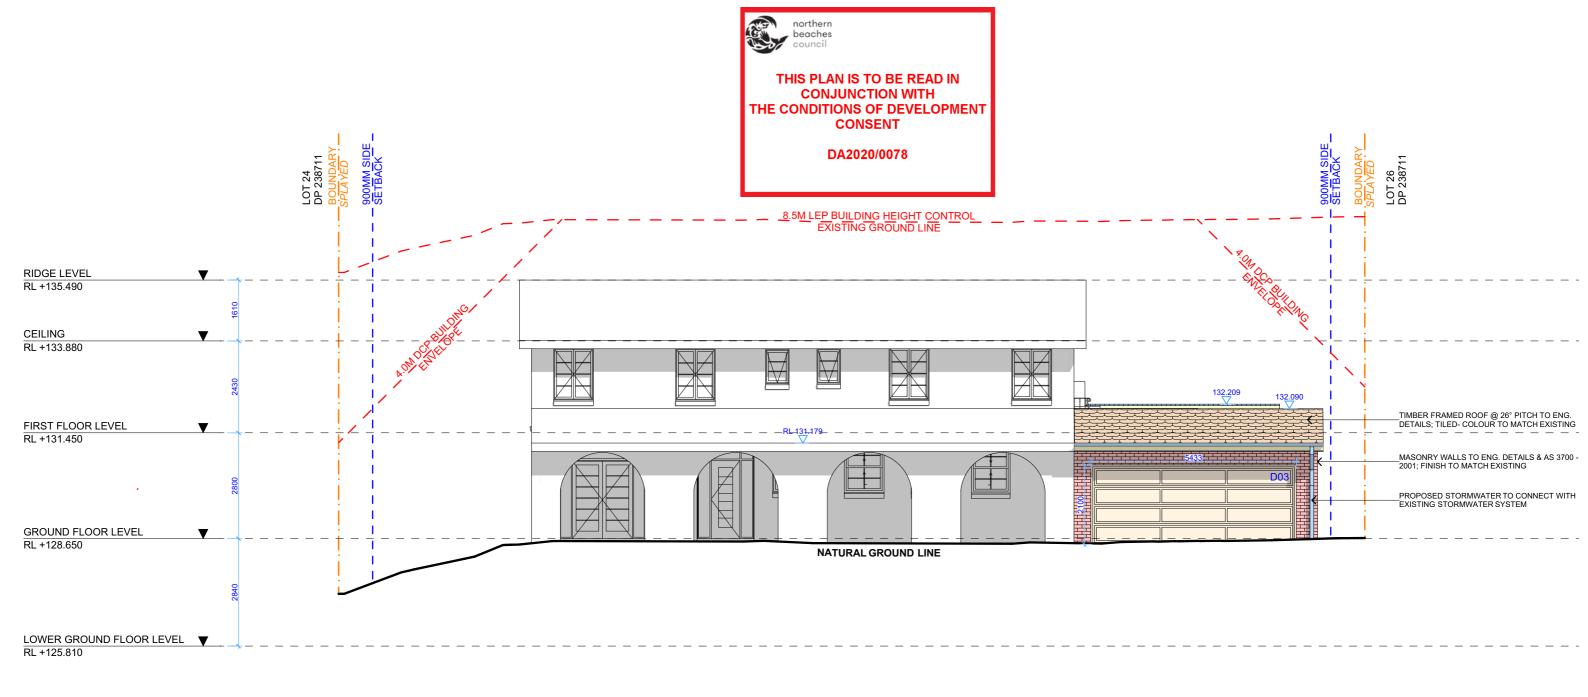




1



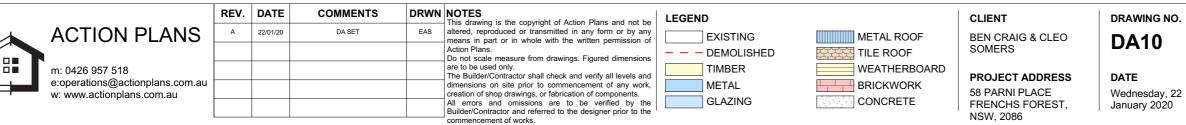

### NOTE: BUSHFIRE PRONE LAND, REFER TO TABLE ON COVER PAGE


DRAWING NAME EAST ELEVATION

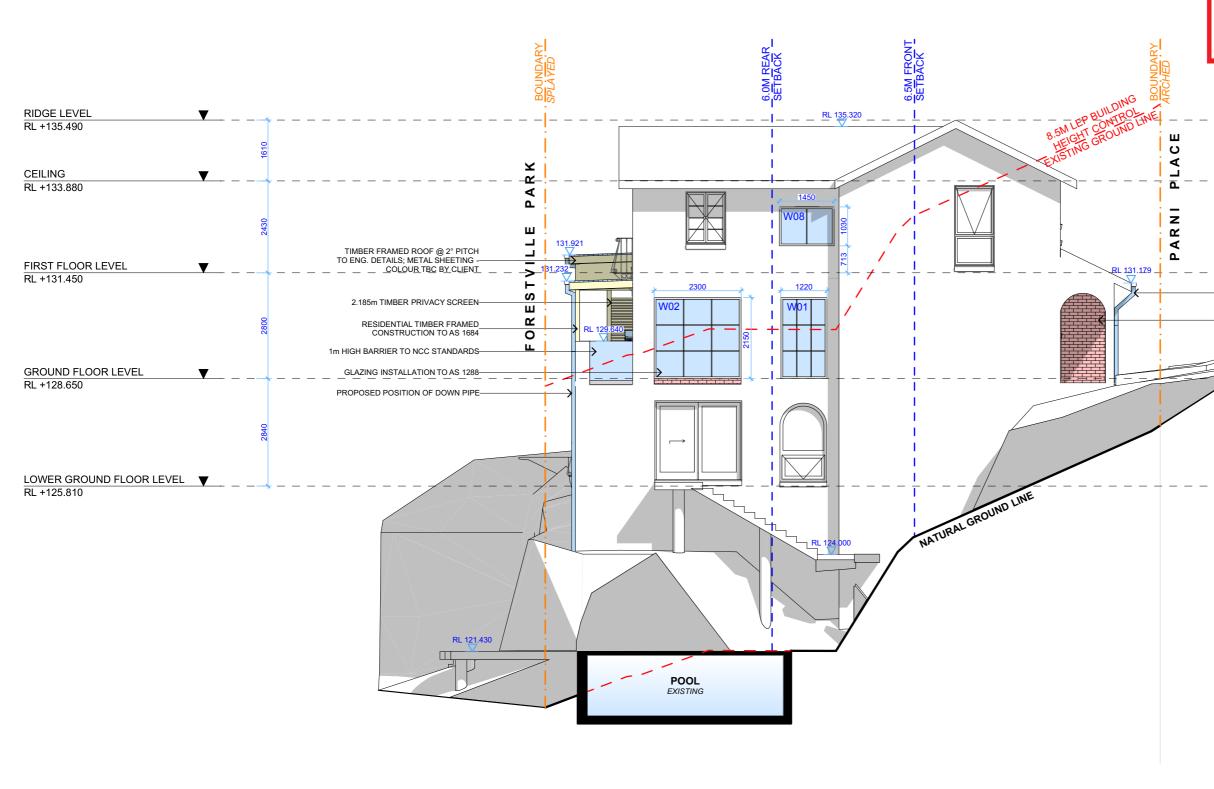

## SOUTH ELEVATION

1

1:100

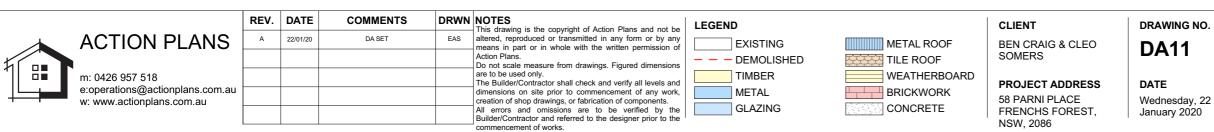

northern beaches

### THIS PLAN IS TO BE READ IN **CONJUNCTION WITH** THE CONDITIONS OF DEVELOPMENT CONSENT


### DA2020/0078

PROPOSED POSITION OF DOWN PIPE

MASONRY WALLS TO ENG. DETAILS & AS 3700 - 2001; FINISH TO MATCH EXISTING

## NOTE: BUSHFIRE PRONE LAND, REFER TO TABLE ON COVER PAGE


DRAWING NAME SOUTH ELEVATION

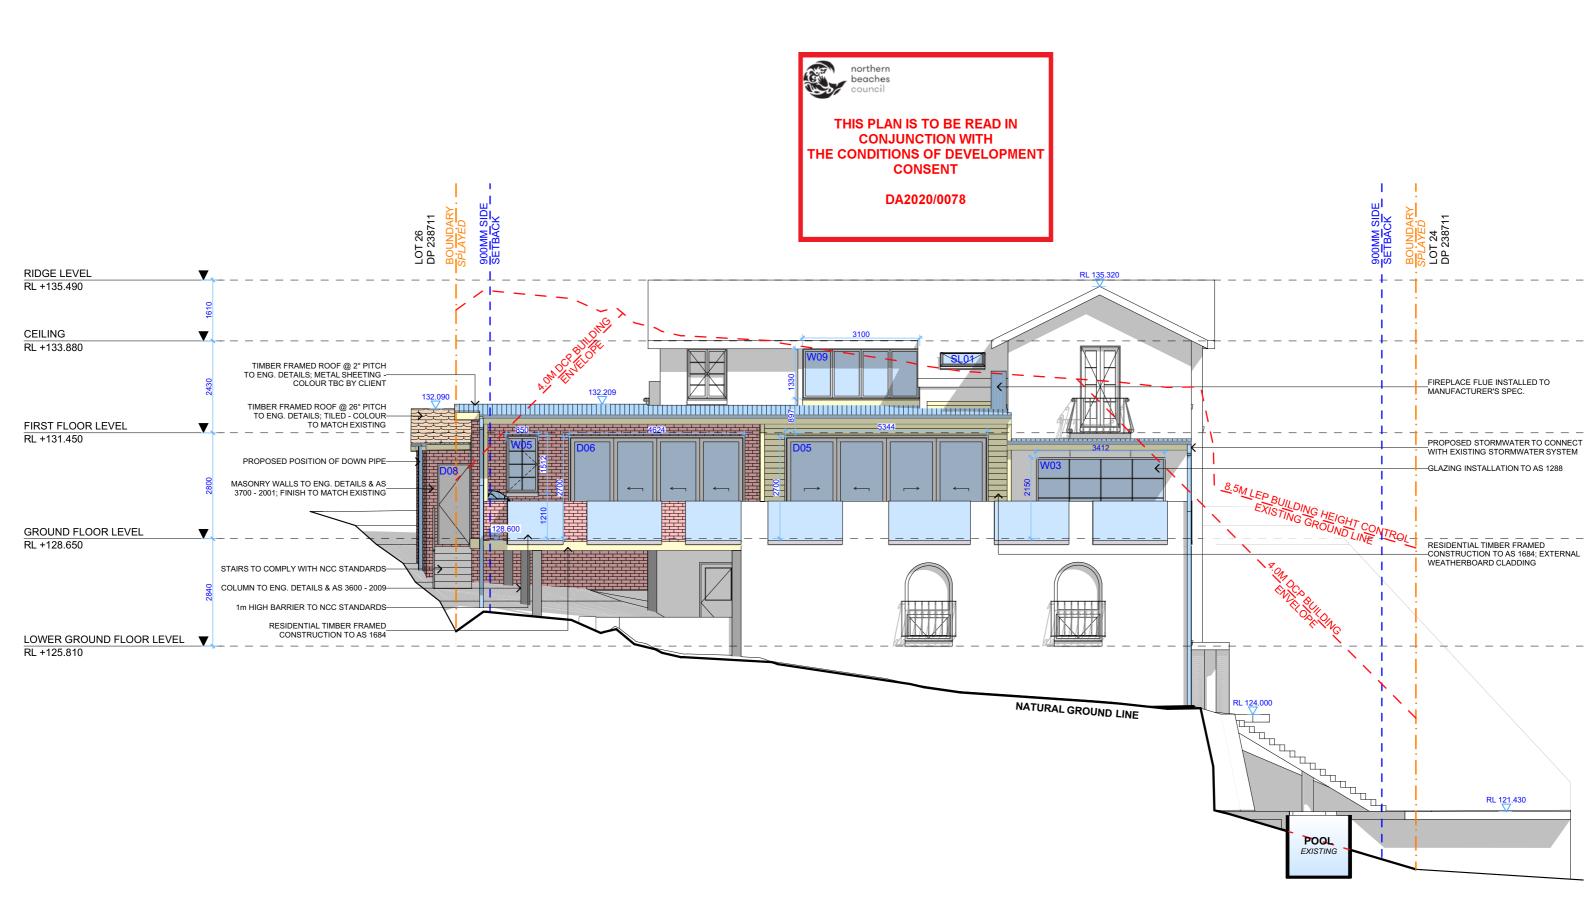



1


1:100

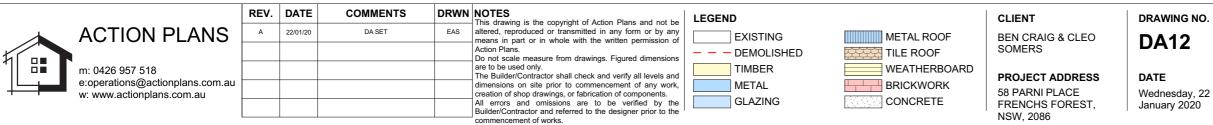

NOTE: BUSHFIRE PRONE LAND, REFER TO TABLE ON COVER PAGE

DRAWING NAME


WEST ELEVATION

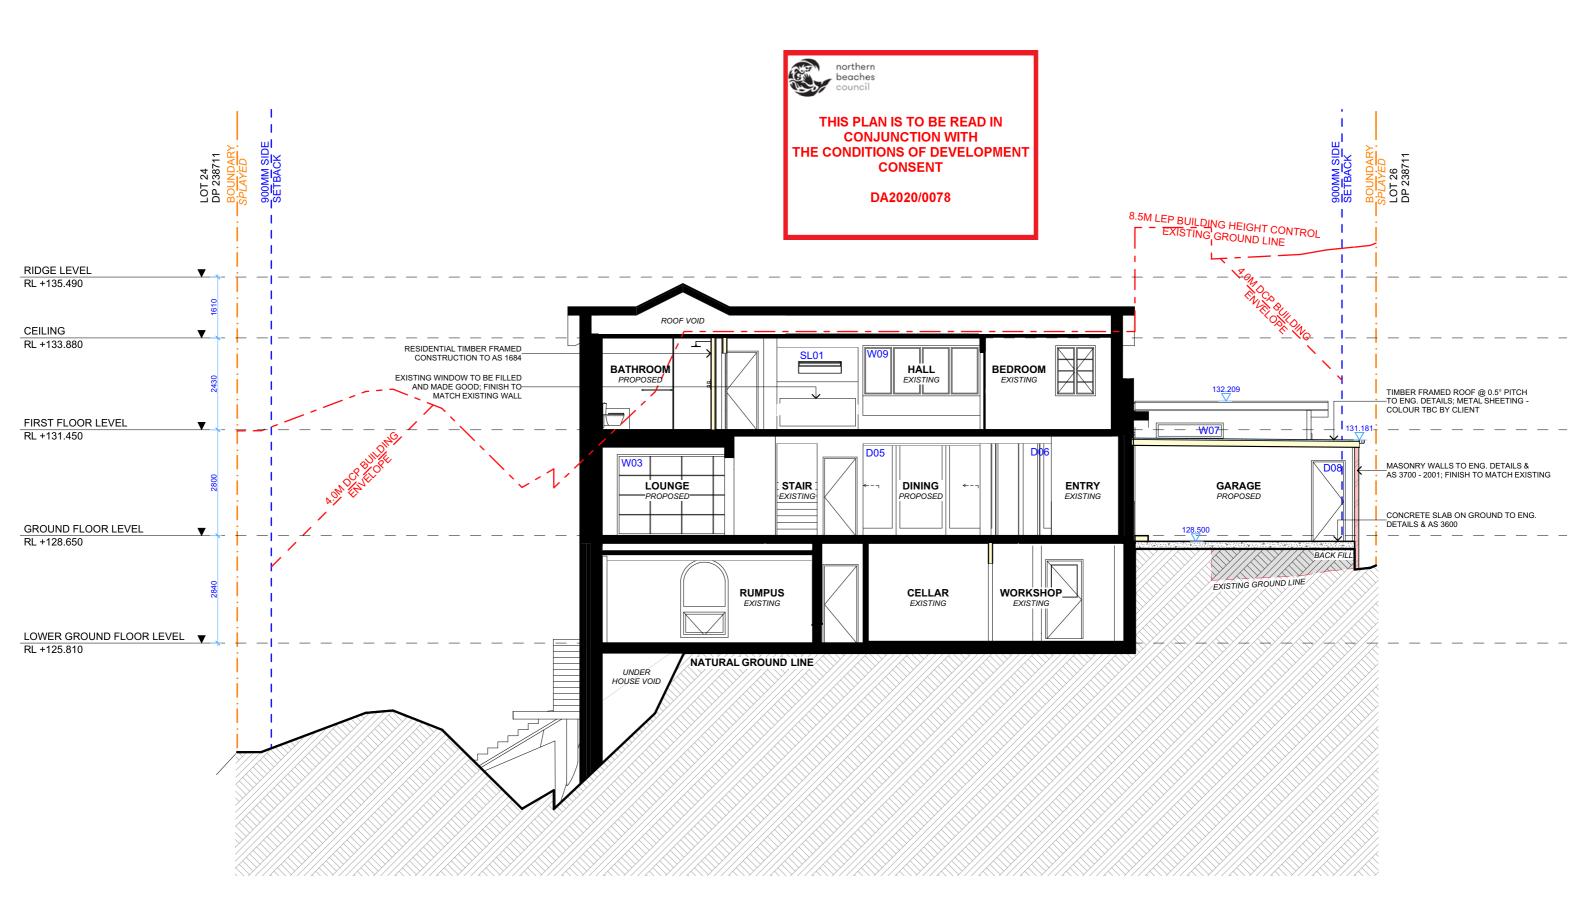

LONG SECTION


1



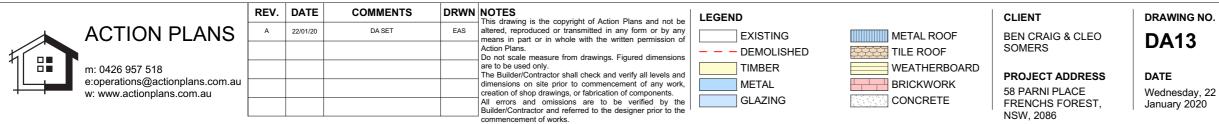

NOTE: BUSHFIRE PRONE LAND, REFER TO TABLE ON COVER PAGE


DRAWING NAME LONG SECTION

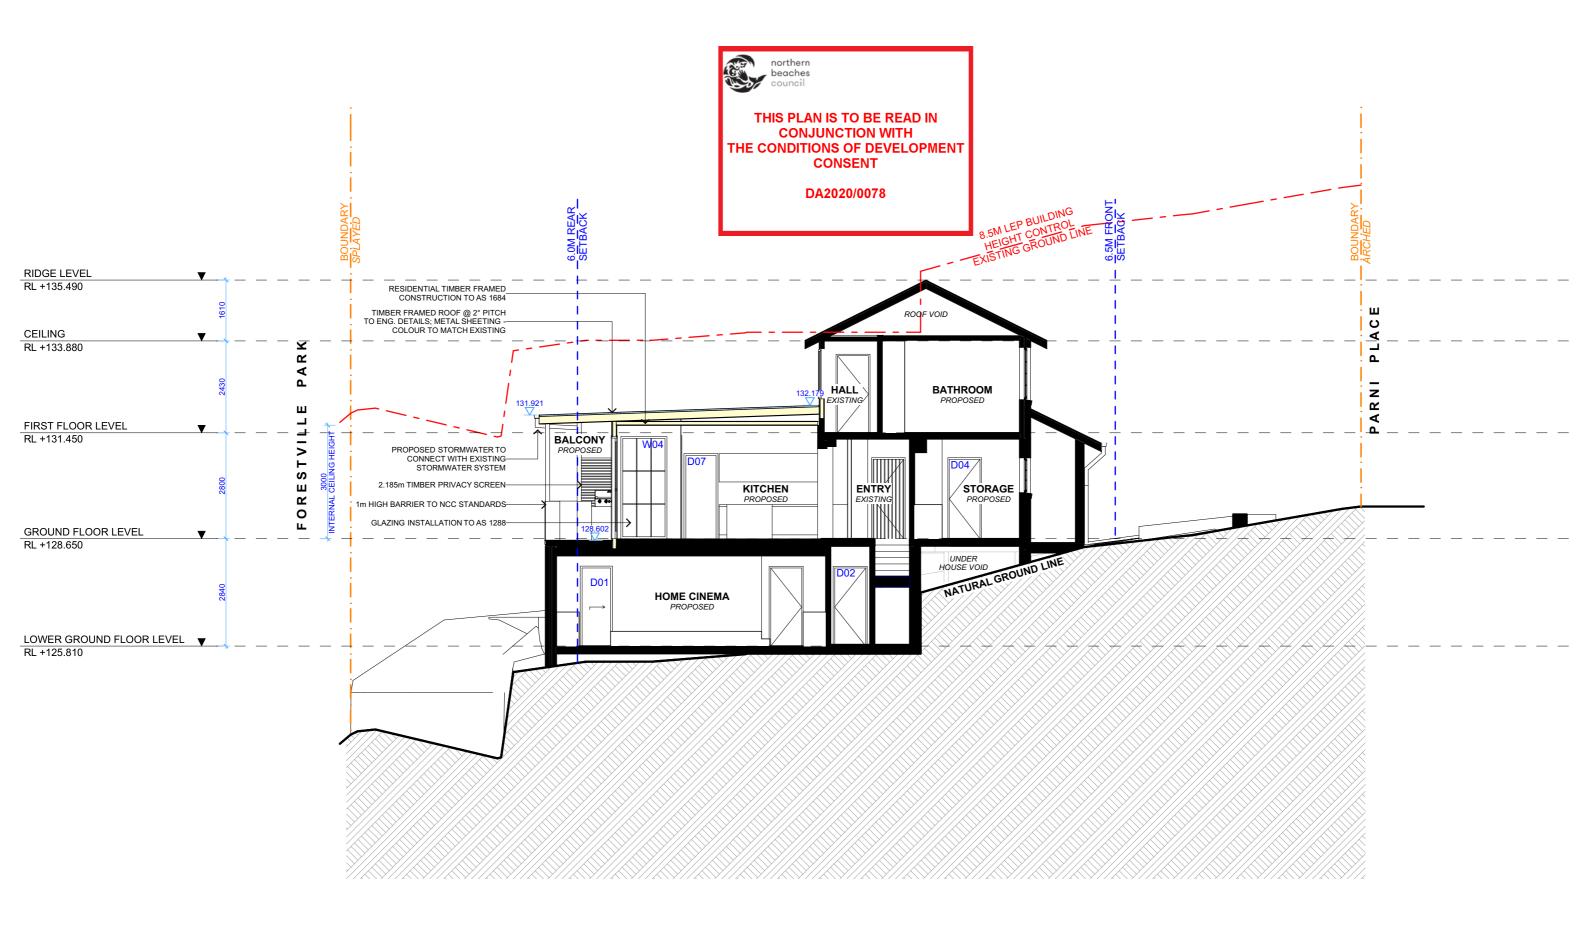

# **CROSS SECTION**

1



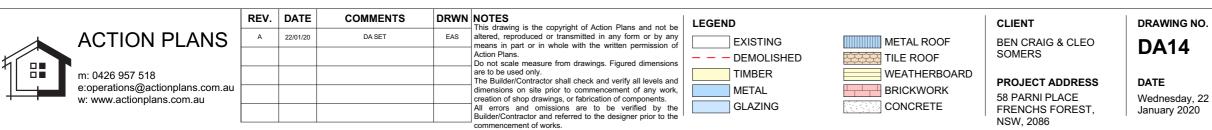

### NOTE: BUSHFIRE PRONE LAND, REFER TO TABLE ON COVER PAGE

DRAWING NAME CROSS SECTION