



AMENDMENTS			 Corona Projects PO BOX 1749 BONDI JUNCTION NSW 1355 PHONE: 0419 438 956 EMAIL: info@coronaprojects.com.au	DRAWING: SITE PLAN / STORMWATER DRAINAGE PLAN	PROJECT: PROPOSED OUTBUILDING	SHEET No: 00	
				SCALE: 1:200 @ A3	ADDRESS: 25 HUDSON PARADE CLAREVILLE	DATE: MARCH 2020	



northern
beaches
council


THIS PLAN IS TO BE READ IN
CONJUNCTION WITH
THE CONDITIONS OF DEVELOPMENT
CONSENT


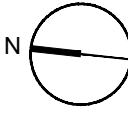
DA2020/0648

13.485

50.290

EXISTING BUILDING

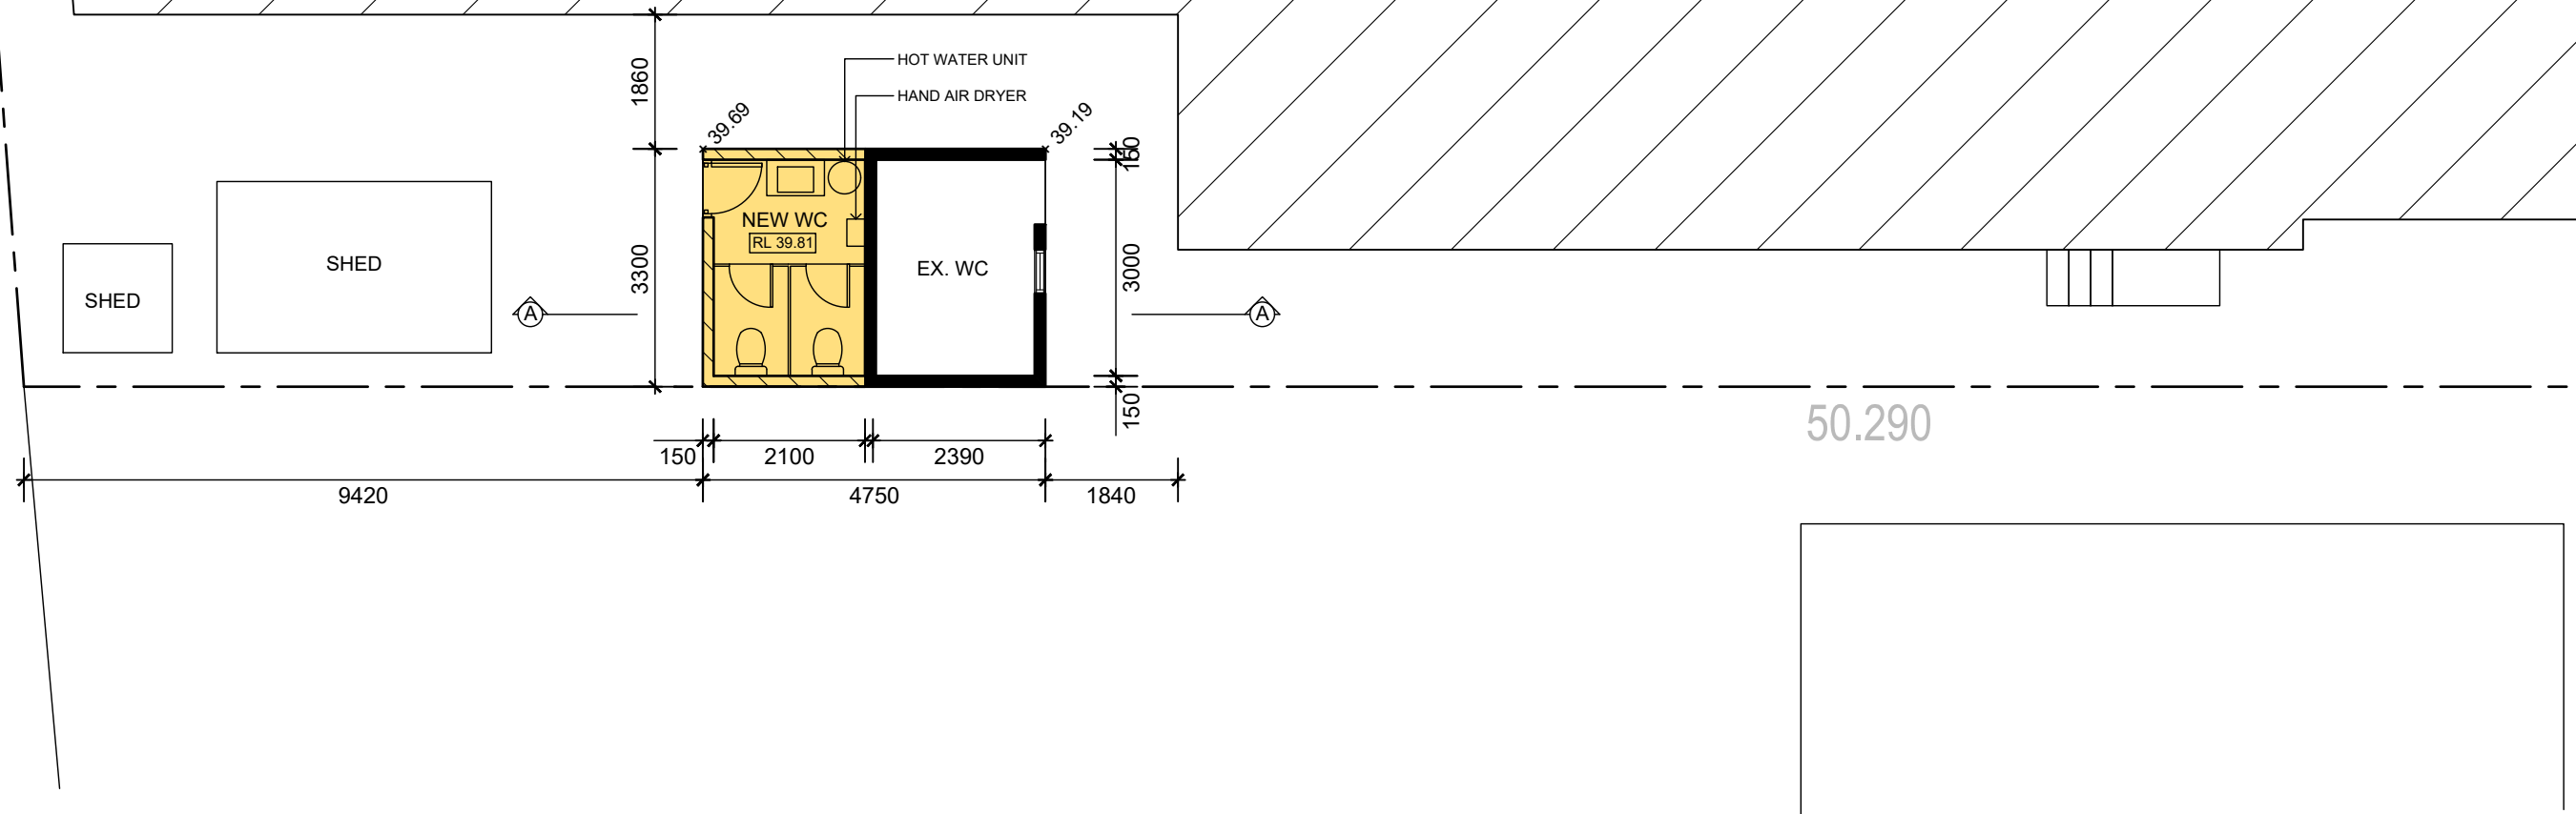

AMENDMENTS			 Corona Projects PO BOX 1749 BONDI JUNCTION NSW 1355 PHONE: 0419 438 956 EMAIL: info@coronaprojects.com.au	DRAWING: PLAN	PROJECT: PROPOSED OUTBUILDING	SHEET No: 01	
				SCALE: 1:100 @ A3	ADDRESS: 25 HUDSON PARADE CLAREVILLE	DATE: MARCH 2020	

THE WORK IS TO BE COMPLETED WITH THE BUILDING CODE OF AUSTRALIA, SAA CODES AND RELEVANT BYLAWS.

THE BUILDING / MANUFACTURER SHALL CHECK AND VERIFY ALL DIMENSIONS, RL GROUND LINES AND CONSTRUCTION METHODS PRIOR TO COMMENCEMENT OF WORK.

PREFERENCES OF DIMENSIONED MEASUREMENTS TO BE TAKEN OVER SCALED MEASUREMENTS.


THESE DRAWINGS HAVE BEEN PREPARED BY CORONA PROJECTS AND REMAIN THE PROPERTY OF THE ABOVE NAMED PARTY. THESE DRAWINGS ARE NOT TO BE USED IN ANY WAY WITHOUT THE PERMISSION OF CORONA PROJECTS AND ARE SUBJECT TO COPYRIGHT LAWS.

A COPY OF THIS PLAN IS TO BE SUBMITTED BY THE PROPRIETOR TO THE WATERBOARD FOR APPROVAL AS REQUIRED BY THE LOCAL COUNCIL.


DESIGN INTENT ONLY- NOT FOR CONSTRUCTION.

**THIS PLAN IS TO BE READ IN
CONJUNCTION WITH
THE CONDITIONS OF DEVELOPMENT
CONSENT**


DA2020/0648

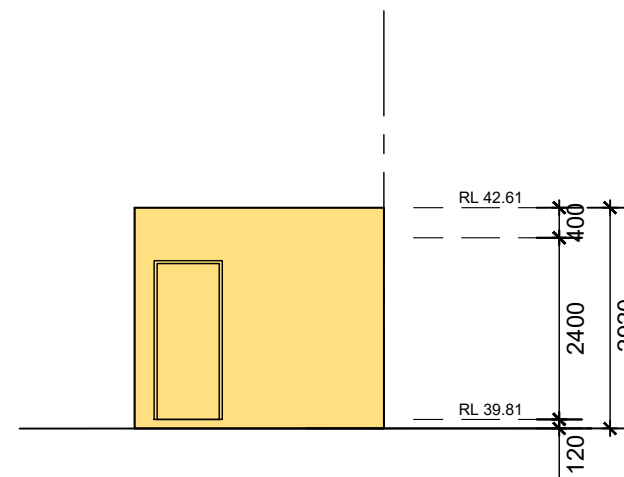


SOUTH ELEVATION

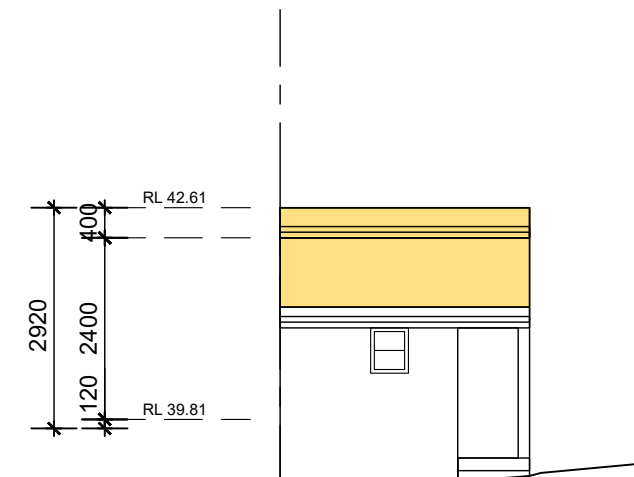


NORTH ELEVATION

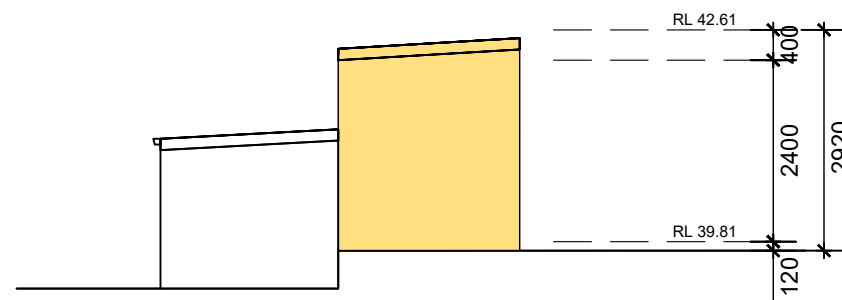

WEST ELEVATION

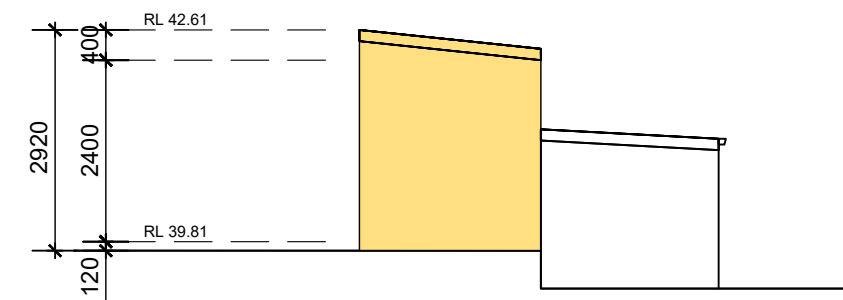


EAST ELEVATION

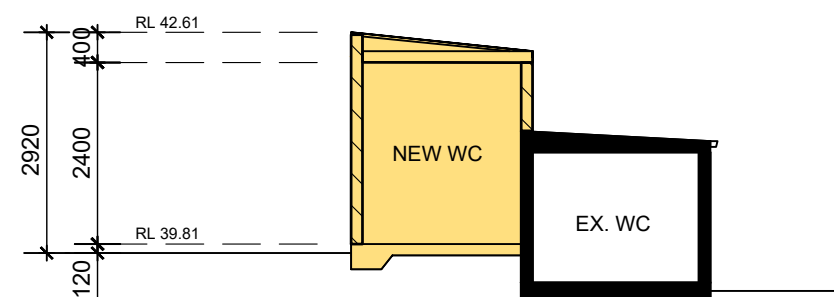

SECTION A - A



AMENDMENTS			 Corona Projects PO BOX 1749 BONDI JUNCTION NSW 1355 PHONE: 0419 438 956 EMAIL: info@coronaprojects.com.au	DRAWING: ELEVATIONS	PROJECT: PROPOSED OUTBUILDING	SHEET No: 02
				SCALE: 1:100 @ A3	ADDRESS: 25 HUDSON PARADE CLAREVILLE	DATE: MARCH 2020

THE WORK IS TO BE COMPLETED WITH THE BUILDING CODE OF AUSTRALIA, SAA CODES AND RELEVANT BYLAWS.
THE BUILDING / MANUFACTURER SHALL CHECK AND VERIFY ALL DIMENSIONS, RL GROUND LINES AND CONSTRUCTION METHODS PRIOR TO COMMENCEMENT OF WORK.
PREFERENCES OF DIMENSIONED MEASUREMENTS TO BE TAKEN OVER SCALED MEASUREMENTS.
THESE DRAWINGS HAVE BEEN PREPARED BY CORONA PROJECTS AND REMAIN THE PROPERTY OF THE ABOVE NAMED PARTY. THESE DRAWINGS ARE NOT TO BE USED IN ANY WAY WITHOUT THE PERMISSION OF CORONA PROJECTS AND ARE SUBJECT TO COPYRIGHT LAWS.
A COPY OF THIS PLAN IS TO BE SUBMITTED BY THE PROPRIETOR TO THE WATERBOARD FOR APPROVAL AS REQUIRED BY THE LOCAL COUNCIL.
DESIGN INTENT ONLY - NOT FOR CONSTRUCTION.