



**THIS PLAN IS TO BE READ IN
CONJUNCTION WITH
THE CONDITIONS OF DEVELOPMENT
CONSENT**

DA2022/0507

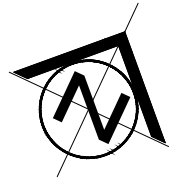

WOOD STREET

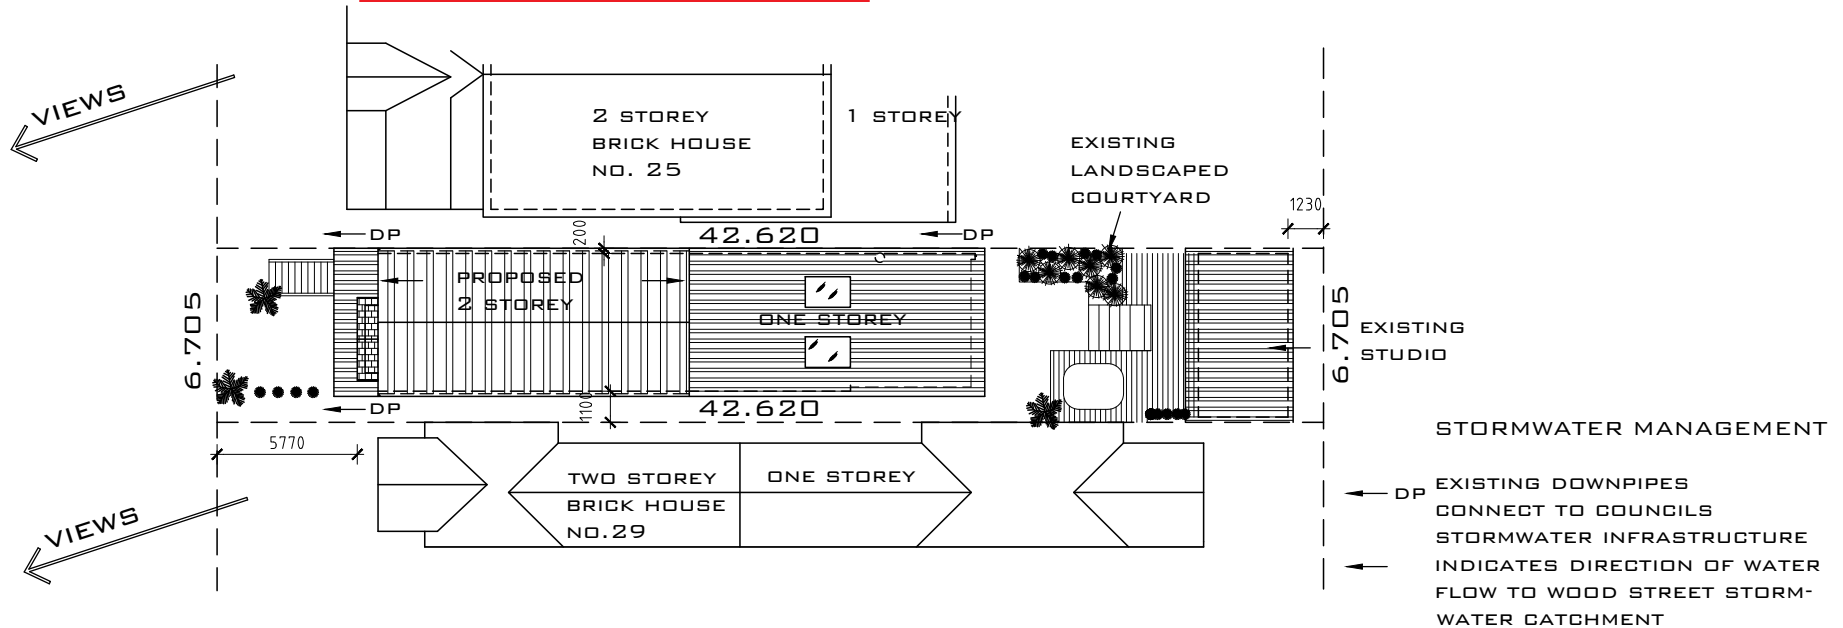

 **SITE PLAN**

**SITE PLAN
27 WOOD STREET MANLY
21457WDO1C**

06 MARCH 2022

1:200 @ A3

INTERIOR CONNECTIONS



PROPERTY

LOT B IN DP 74214


27 WOOD STREET, MANLY

ALLISON AND MARCUS MUELLER


DRAWN BY

INTERIOR CONNECTIONS

FIONA CORBETT

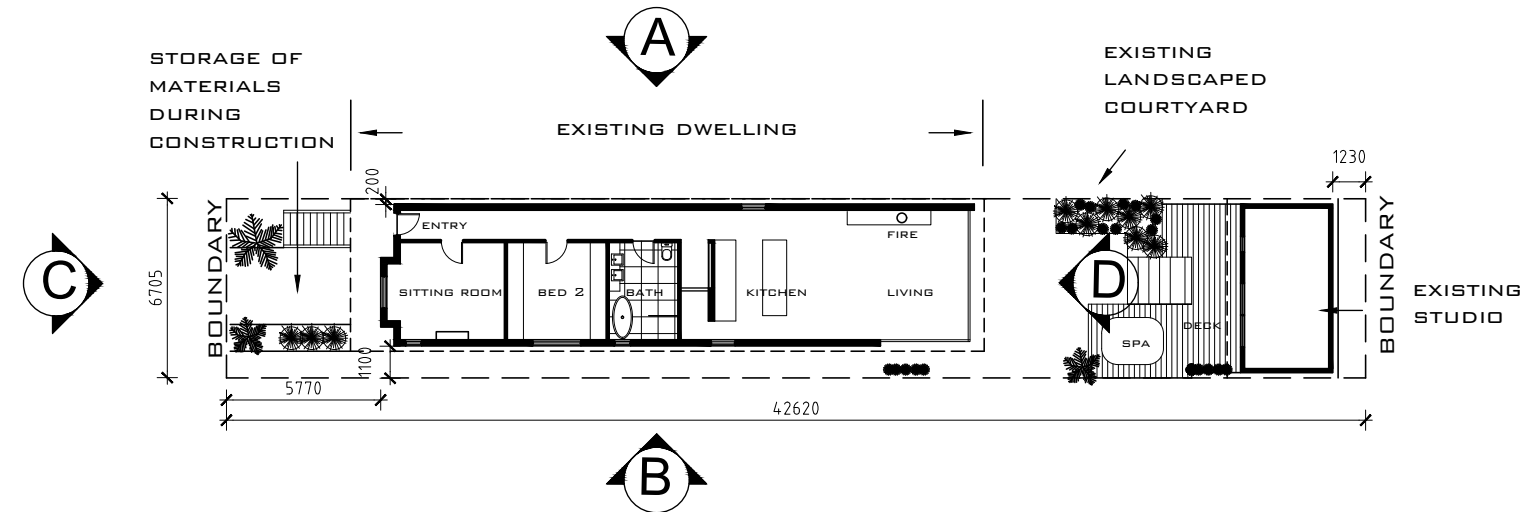

GROUND FLOOR PLAN

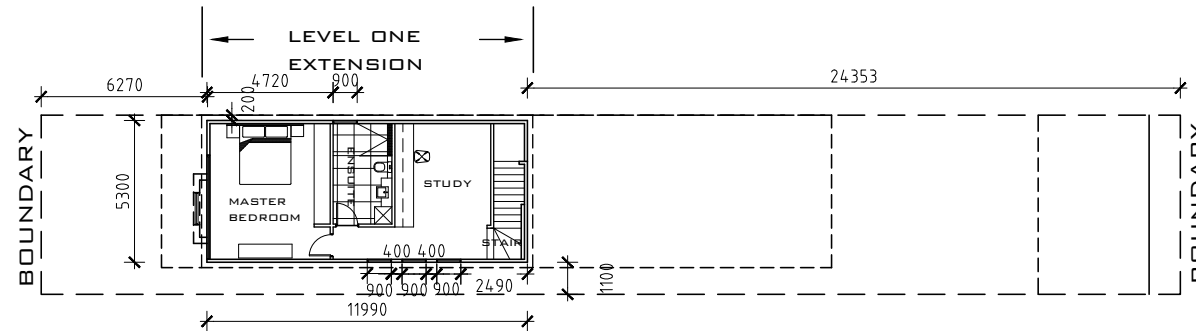

FIRST FLOOR PLAN



**THIS PLAN IS TO BE READ IN
CONJUNCTION WITH
THE CONDITIONS OF DEVELOPMENT
CONSENT**

DA2022/0507

PROPERTY

LOT B IN DP 74214

27 WOOD STREET, MANLY

ALLISON AND MARCUS MUELLER

DRAWN BY

INTERIOR CONNECTIONS

FIONA CORBETT

**FLOOR PLANS
27 WOOD STREET MANLY
21 457 W D 02 G**

21 MARCH 2022

1:200 @ A3

INTERIOR CONNECTIONS



THIS PLAN IS TO BE READ IN
CONJUNCTION WITH
THE CONDITIONS OF DEVELOPMENT
CONSENT

DA2022/0507


WOOD STREET

NEW GUTTERS TO
CONNECT TO EXISTING
DOWN PIPES

LEVEL ONE
EXTENSION

EXISTING
SKILLION ROOF

EXISTING
STUDIO

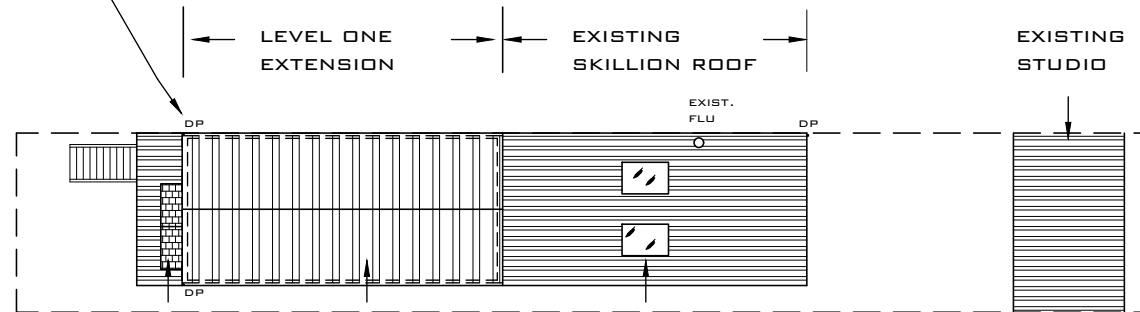


NEW SLATE
STYLE ROOF
TILES

COLORBOND
ROOF
DEMOLISH
TILED ROOF
AND STRUCTURE

EXISTING
SKYLIGHTS

EXISTING DOWNPIPES (DP)
CONNECT TO COUNCILS
STORMWATER INFRASTRUCTURE

ROOF PLAN

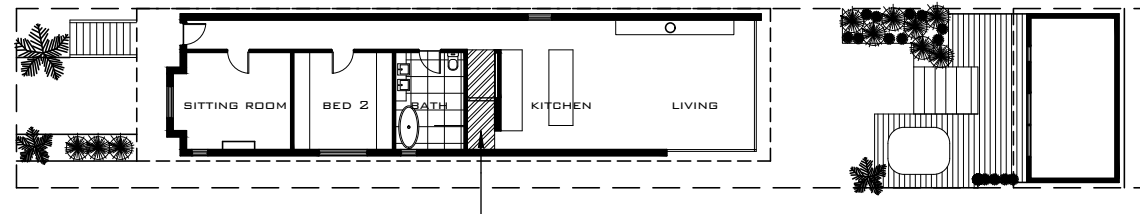

REMOVE SECTION OF
EXISTING CEILING OVER
HALL AND LAUNDRY

DEMOLITION PLAN

PROPERTY

LOT 8 IN DP 74214

27 WOOD STREET, MANLY

ALLISON AND MARCUS MUELLER

DRAWN BY

INTERIOR CONNECTIONS

FIONA CORBETT



DEMOLITION&ROOF PLAN
27 WOOD STREET MANLY
21 457WD03C

01 MARCH 2022

1:200 @ A3

INTERIOR CONNECTIONS



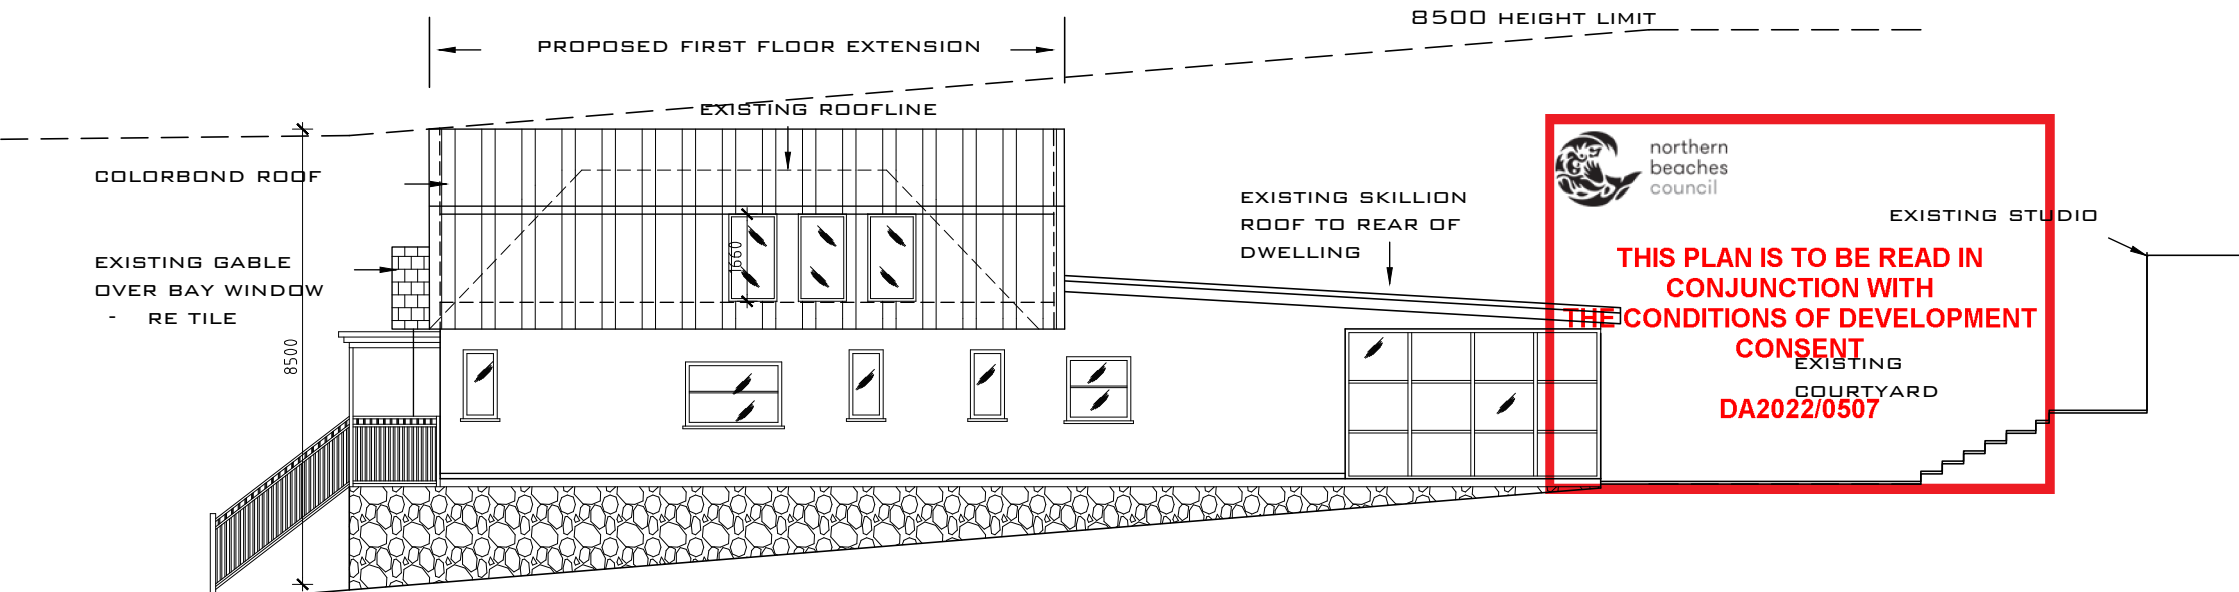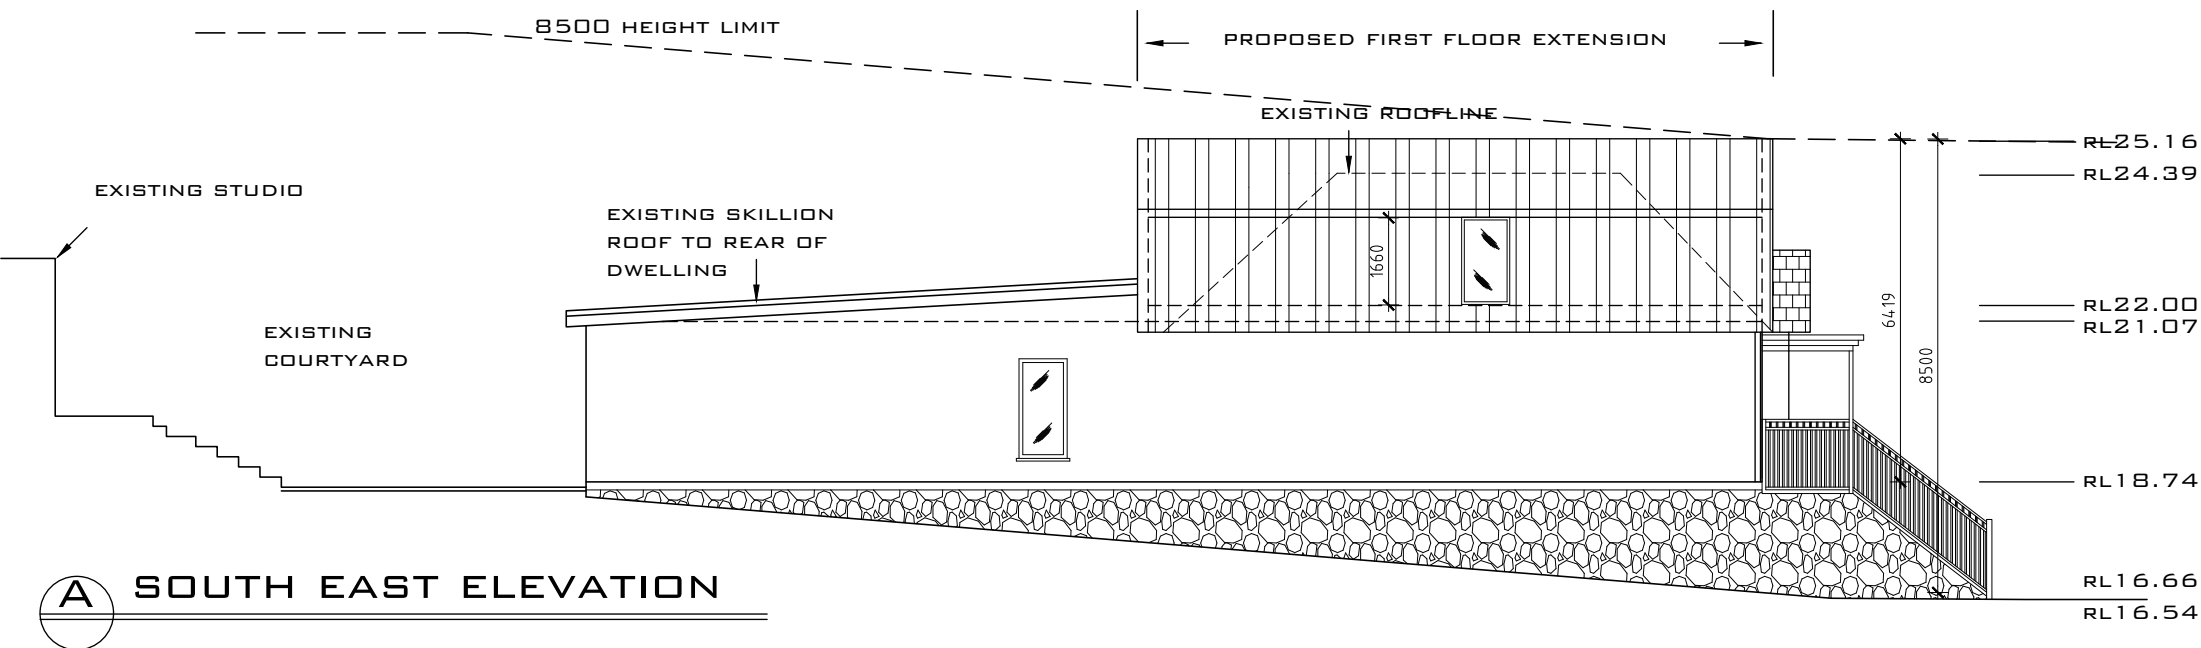


PROPERTY
LOT 8 IN DP 74214
27 WOOD STREET, MANLY
ALLISON AND MARCUS MUELLER
DRAWN BY
INTERIOR CONNECTIONS
FIONA CORBETT

NW&SE ELEVATIONS
27 WOOD STREET MANLY
21457WD05F
21 MARCH 2022
1:100 @ A3
INTERIOR CONNECTIONS




**THIS PLAN IS TO BE READ IN
CONJUNCTION WITH
THE CONDITIONS OF DEVELOPMENT
CONSENT**

DA2022/0507

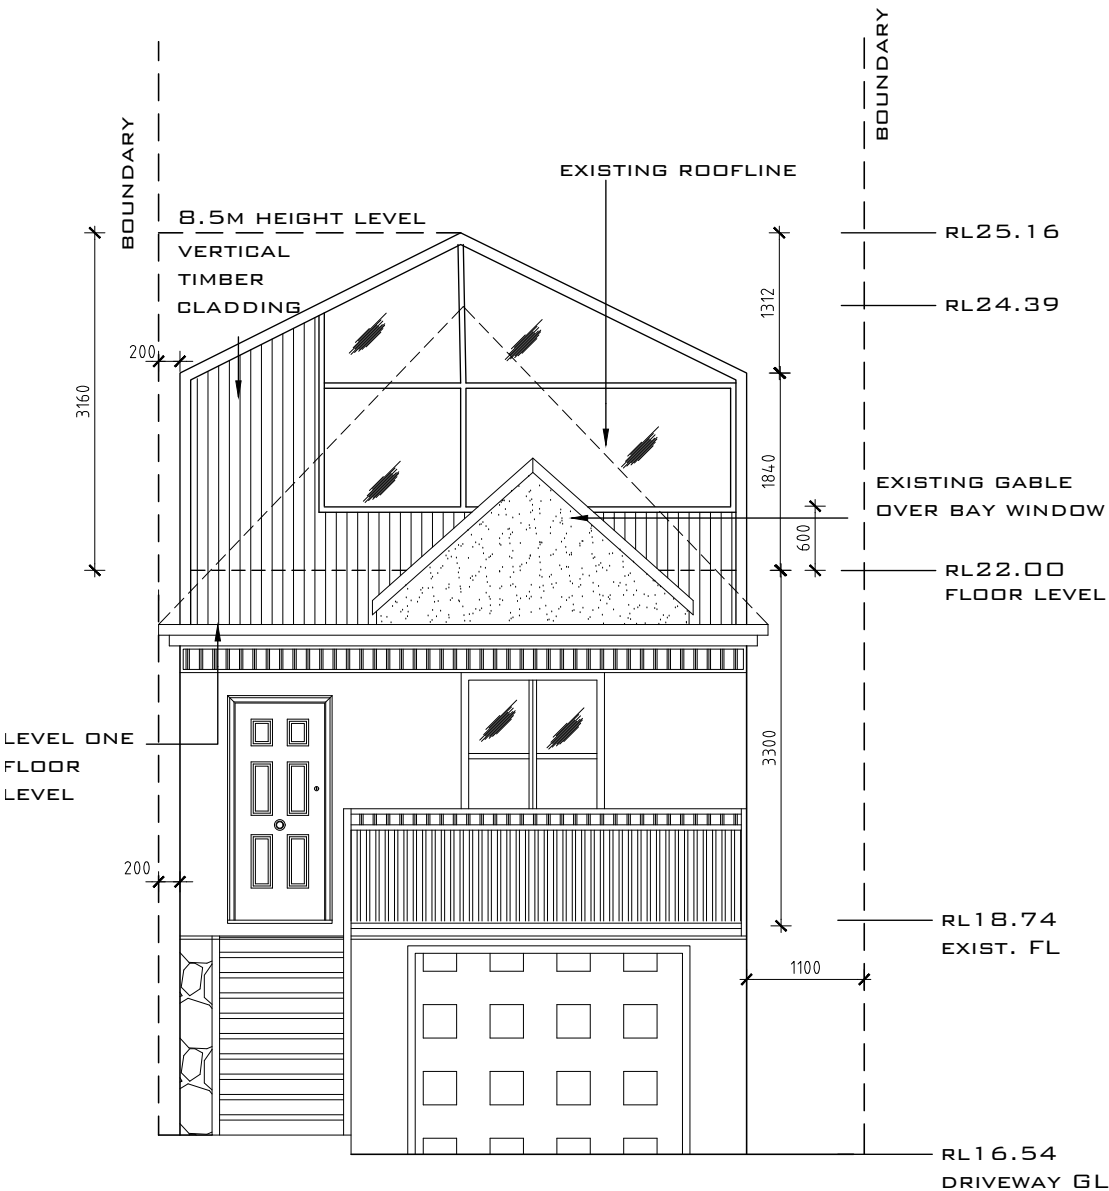

C SOUTH WEST ELEVATION

D NORTH EAST ELEVATION

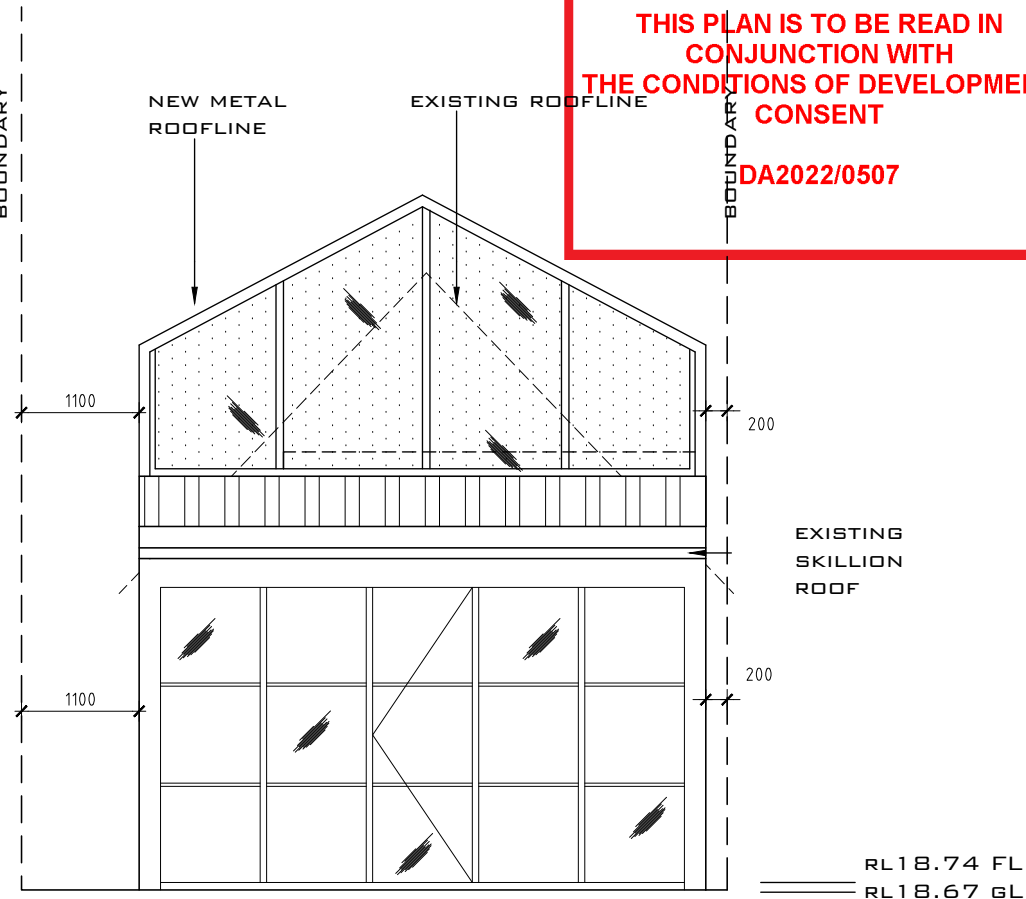


PROPERTY
LOT B IN DP 74214
27 WOOD STREET, MANLY
ALLISON AND MARCUS MUELLER
DRAWN BY
INTERIOR CONNECTIONS
FIONA CORBETT

**NE&SW ELEVATIONS
27 WOOD STREET MANLY
21457WDD6D**

06 MARCH 2022
1:50 @ A3

INTERIOR CONNECTIONS



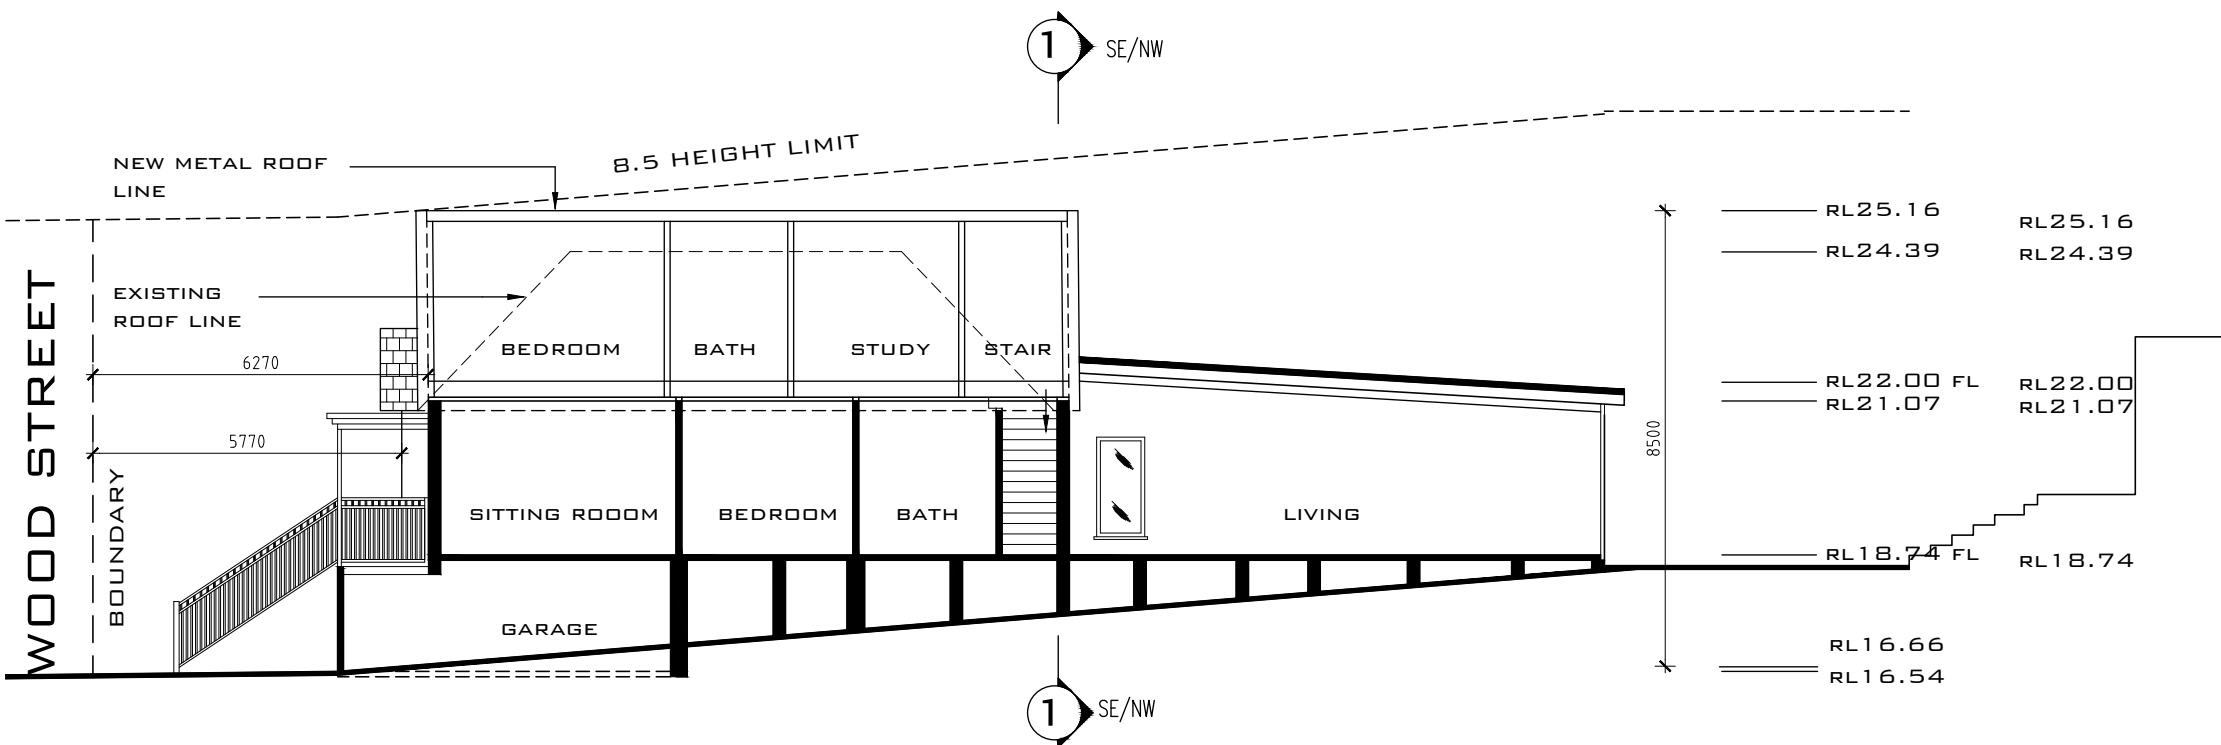

2 SECTION - SW/NE



northern
beaches
council

**THIS PLAN IS TO BE READ IN
CONJUNCTION WITH
THE CONDITIONS OF DEVELOPMENT
CONSENT**

DA2022/0507

PROPERTY

LOT B IN DP 74214
27 WOOD STREET, MANLY
ALLISON AND MARCUS MUELLER

DRAWN BY



INTERIOR CONNECTIONS
FIONA CORBETT

SECTIONS
27 WOOD STREET MANLY
21457WD07B
06 MARCH 2022

1:100 @ A3

INTERIOR CONNECTIONS



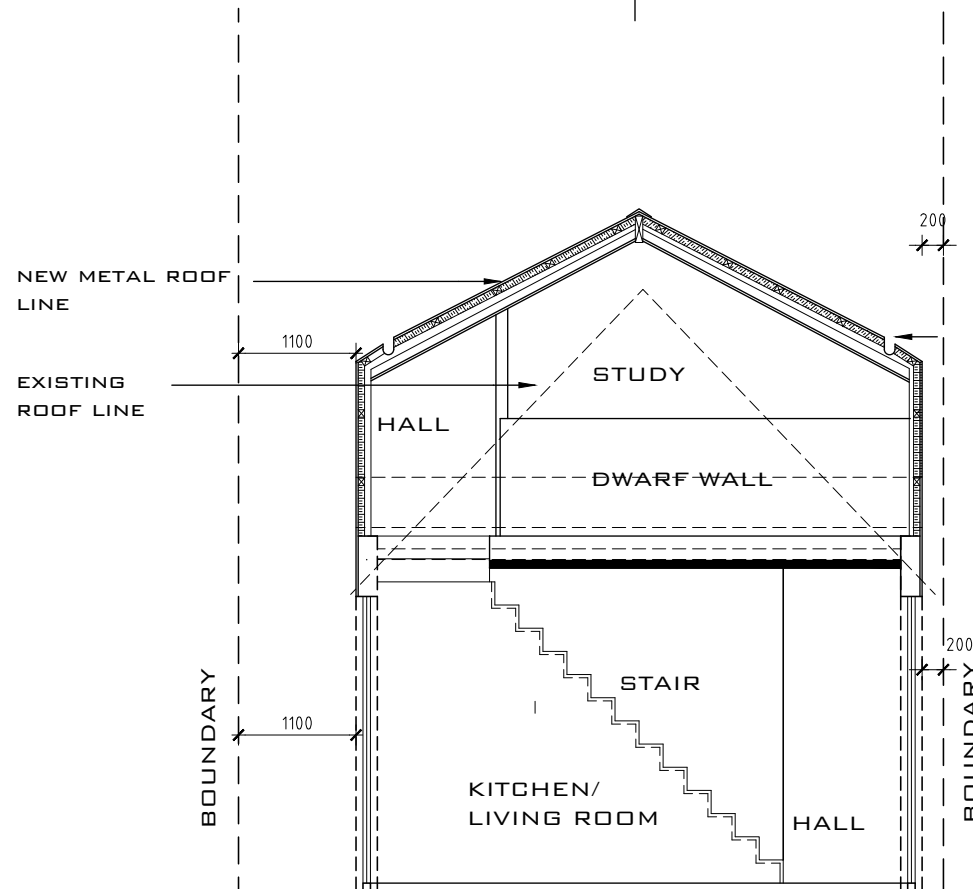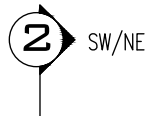

RL25.16 RL

RL24.39

CONCEALED
GUTTER TO
FUTURE DETAIL

RL22.00 FL

RL21.07 CL

RL18.74 FL

RL18.69 GL



**THIS PLAN IS TO BE READ IN
CONJUNCTION WITH
THE CONDITIONS OF DEVELOPMENT
CONSENT**

DA2022/0507

PROPERTY

LOT B IN DP 74214

27 WOOD STREET, MANLY

ALLISON AND MARCUS MUELLER

DRAWN BY

INTERIOR CONNECTIONS

FIONA CORBETT

1 SECTION - SE/NW



**SECTIONS
27 WOOD STREET MANLY
21457WD08B**

06 MARCH 2022

1:100 @ A3

INTERIOR CONNECTIONS

