

SWIMMING POOL NOTE

- ALL POOL WORKS (FENCING, SELF CLOSING AND LOCKING GATES) TO COMPLY WITH THE SWIMMING POOL ACT 1992 (AS AMENDED 2012) AND THE SWIMMING POOLS REGULATION ACT 2008.
- POOL SURROUND TO BE TILED WITH LIMESTONE PAVERS, OWNER TO SPECIFY.

PROPOSED DECK PLAN

Project
PROPOSED ALTERATION
& ADDITIONS AT
76 ALAMEDA WAY
WARRIWOOD FOR
E BARTOLL

Title

WORKING
DRAWING.

Building Design

ALINEA DZINE PTY LTD

5 MONA VALE RD 94888999

PYMBLE 2073 0406 099 987

AMENDMENTS MADE TO PLAN
ADDRESSING COUNCIL
REQUIREMENTS AND
N.C.C. CONTROLS, SHOWN THUS
ON PLAN.

A

A

22.06.20

Rev

Amendment

Date

Drawn

B B

Date

JUNE 2019

Scale

1 : 100

Approved


Director

Drawing No.

19035-2


Rev

A

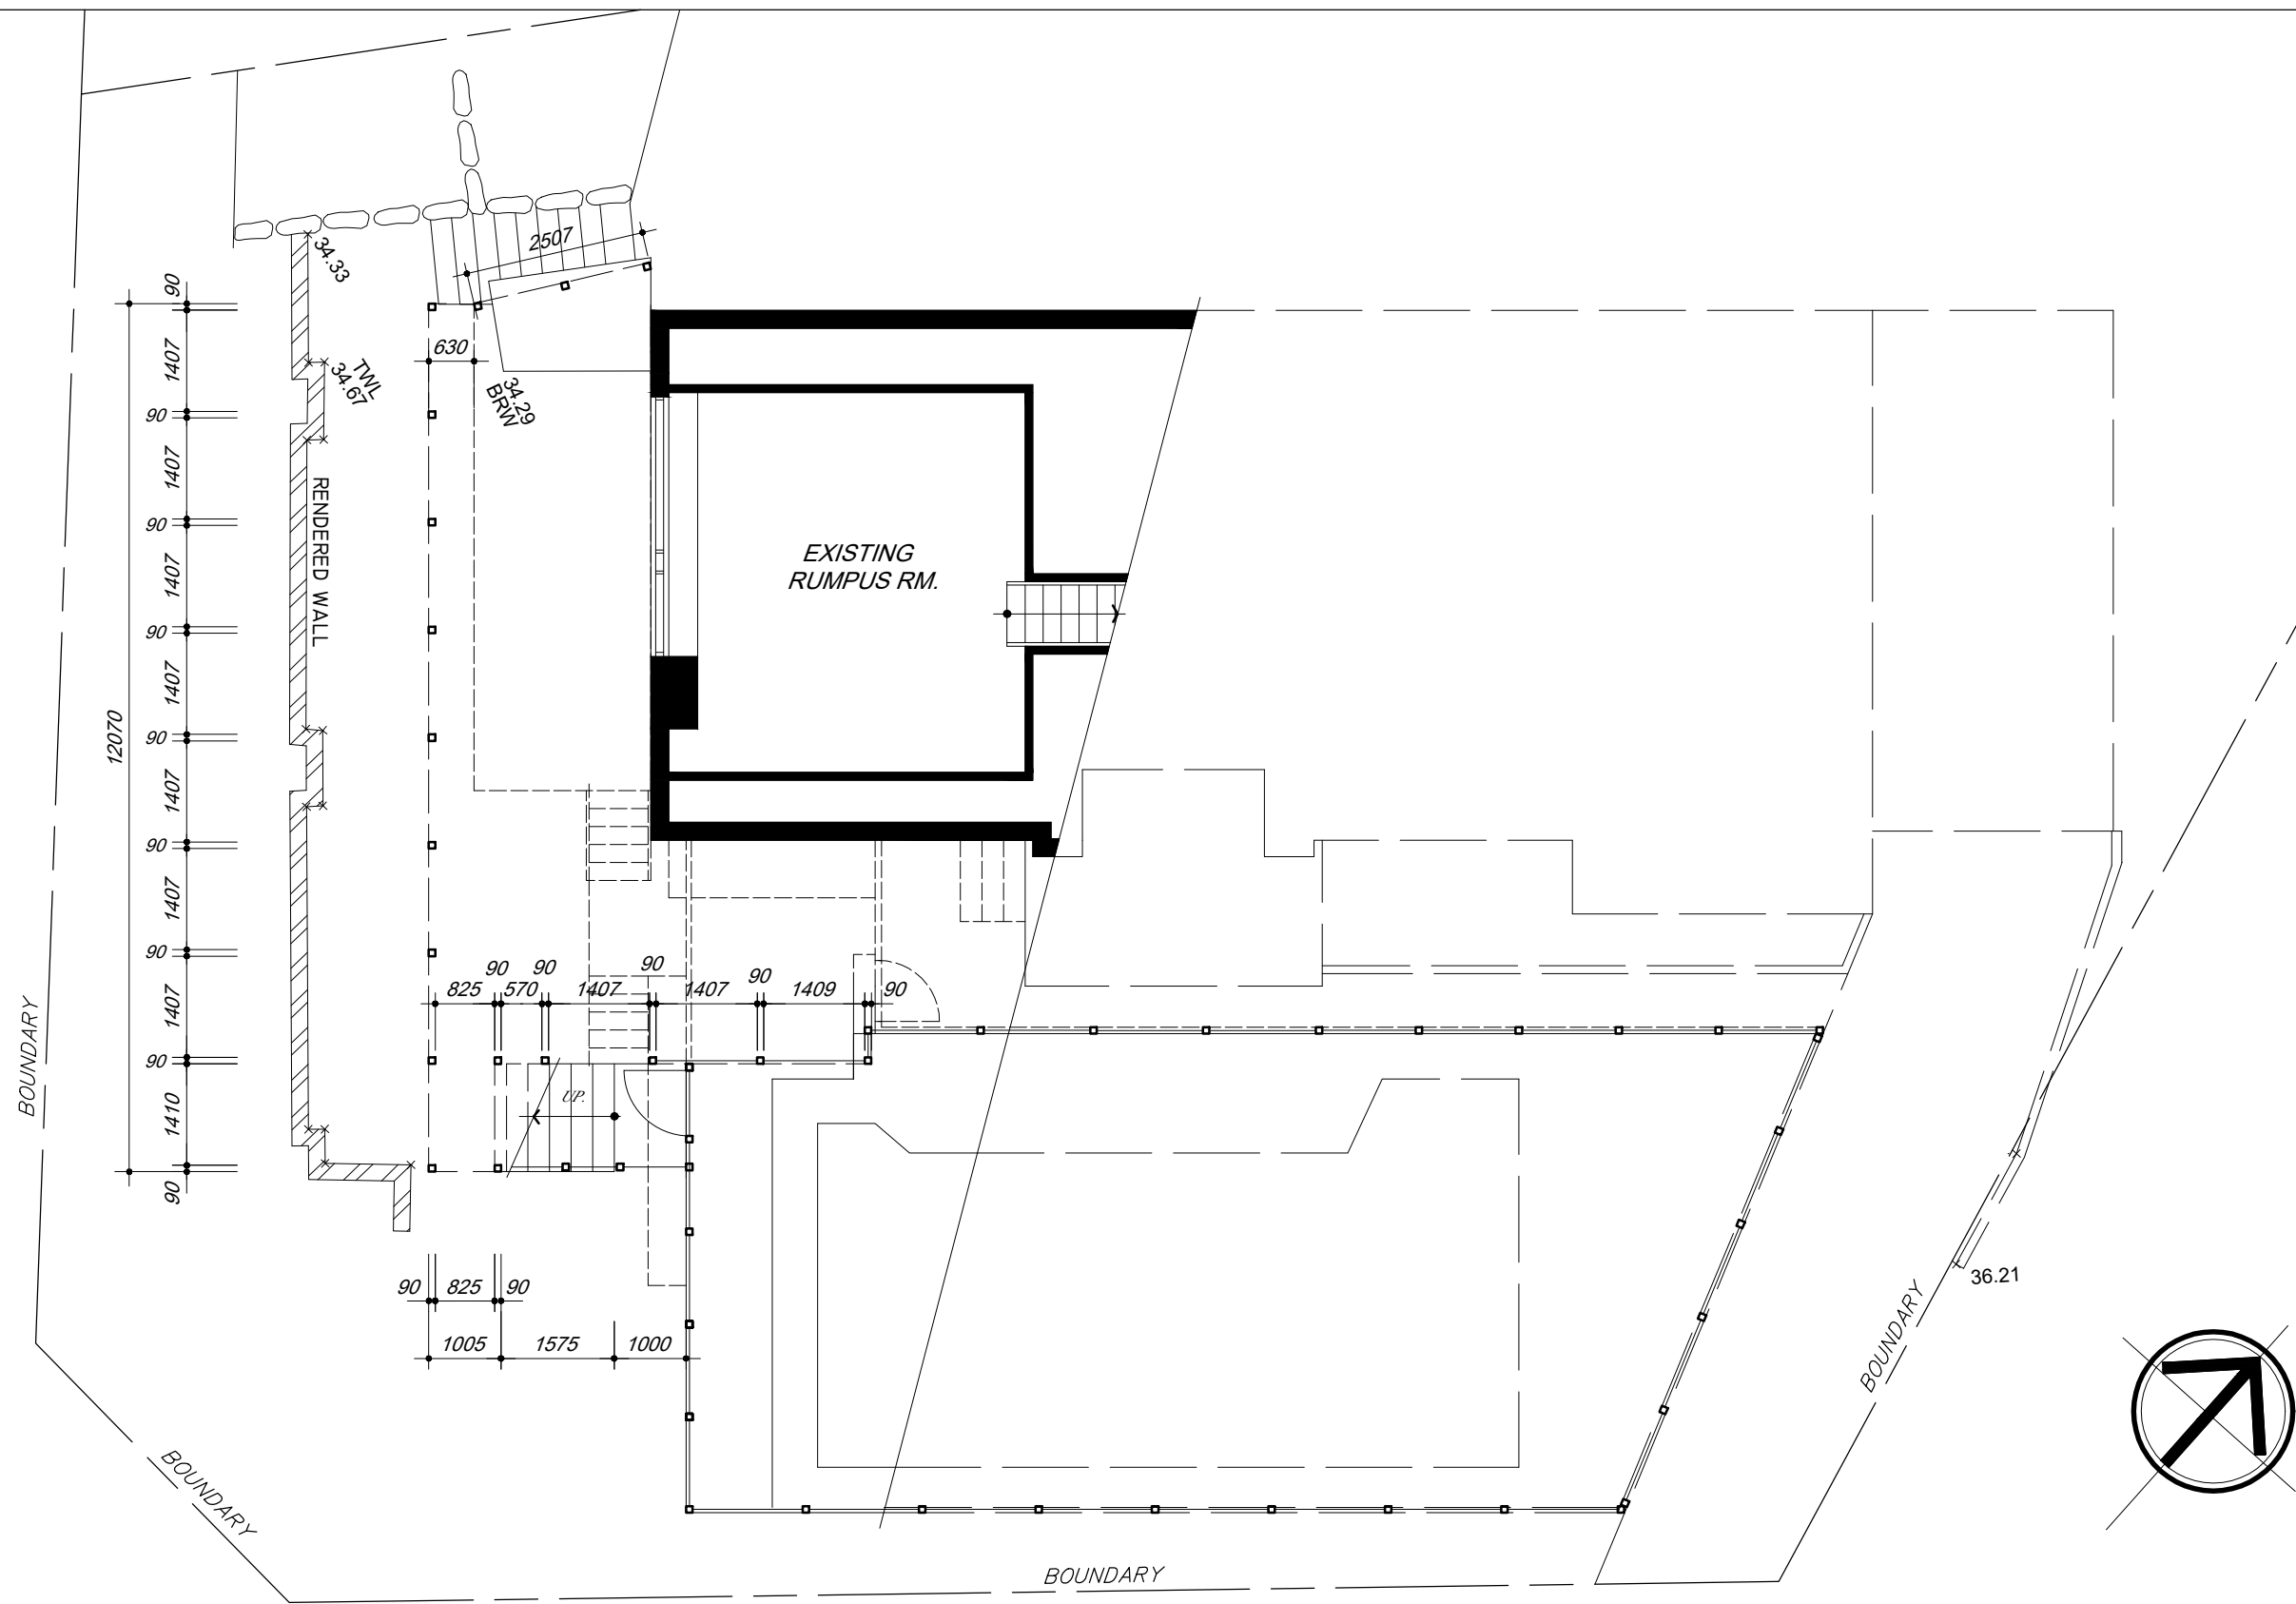


EXISTING LOWER GRD. FLOOR PLAN

Project PROPOSED ALTERATION & ADDITIONS AT 76 ALAMEDA WAY WARRIWOOD FOR E BARTOLL		Title WORKING DRAWING.		Building Design ALINEA DZINE PTY LTD 5 MONA VALE RD 94888999 PYMBLE 2073 0406 099 987		AMENDMENTS MADE TO PLAN ADDRESSING COUNCIL REQUIREMENTS AND N.C.C. CONTROLS SHOWN THUS ON PLAN.		22.06.20
Rev		Amendment		Date		Rev		Date
A		A		A		A		A
Drawn		Date		Scale		Rev		Date
B B		JUNE 2019		1 : 100		A		A
Approved		Director		Drawing No.		Rev		Date
				19035-3		A		A

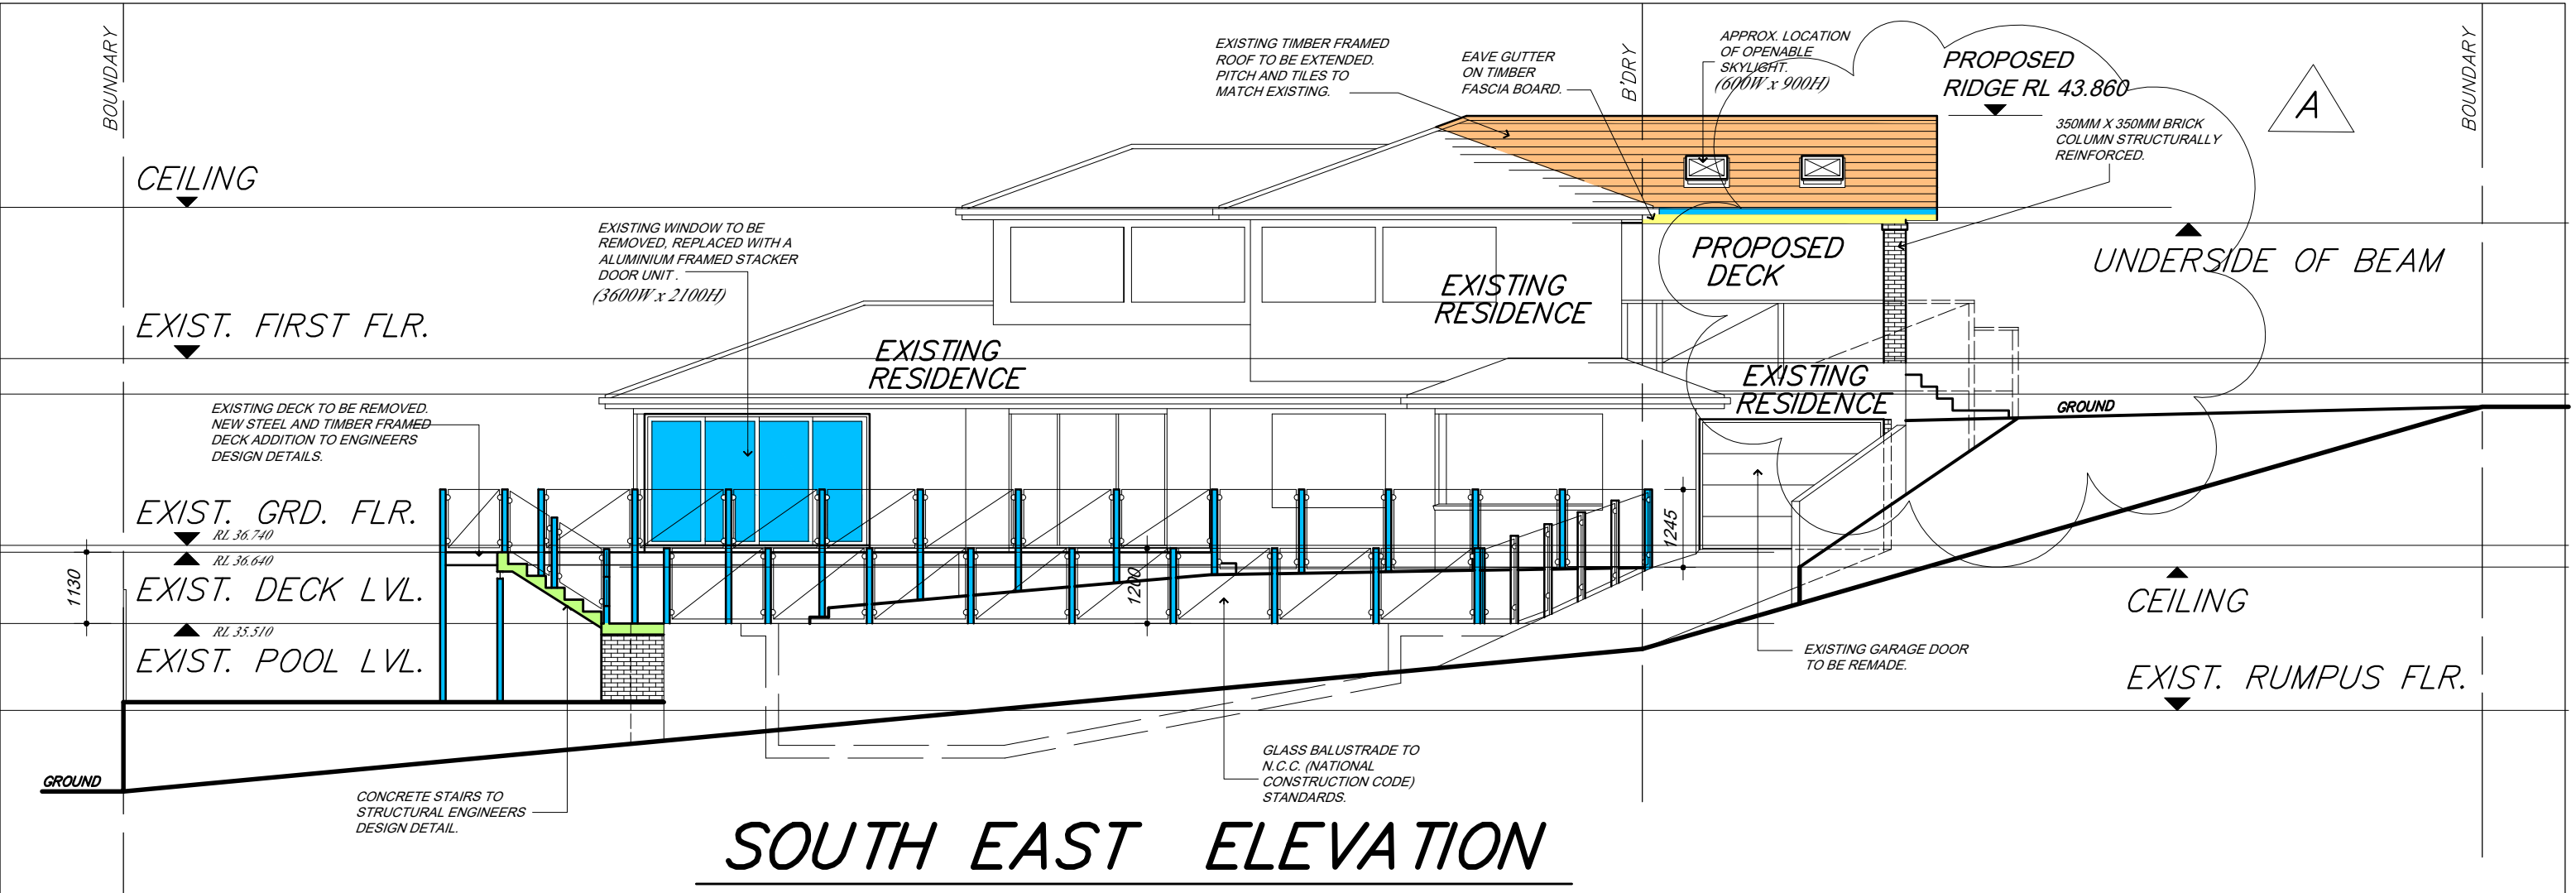


SOUTH EAST ELEVATION

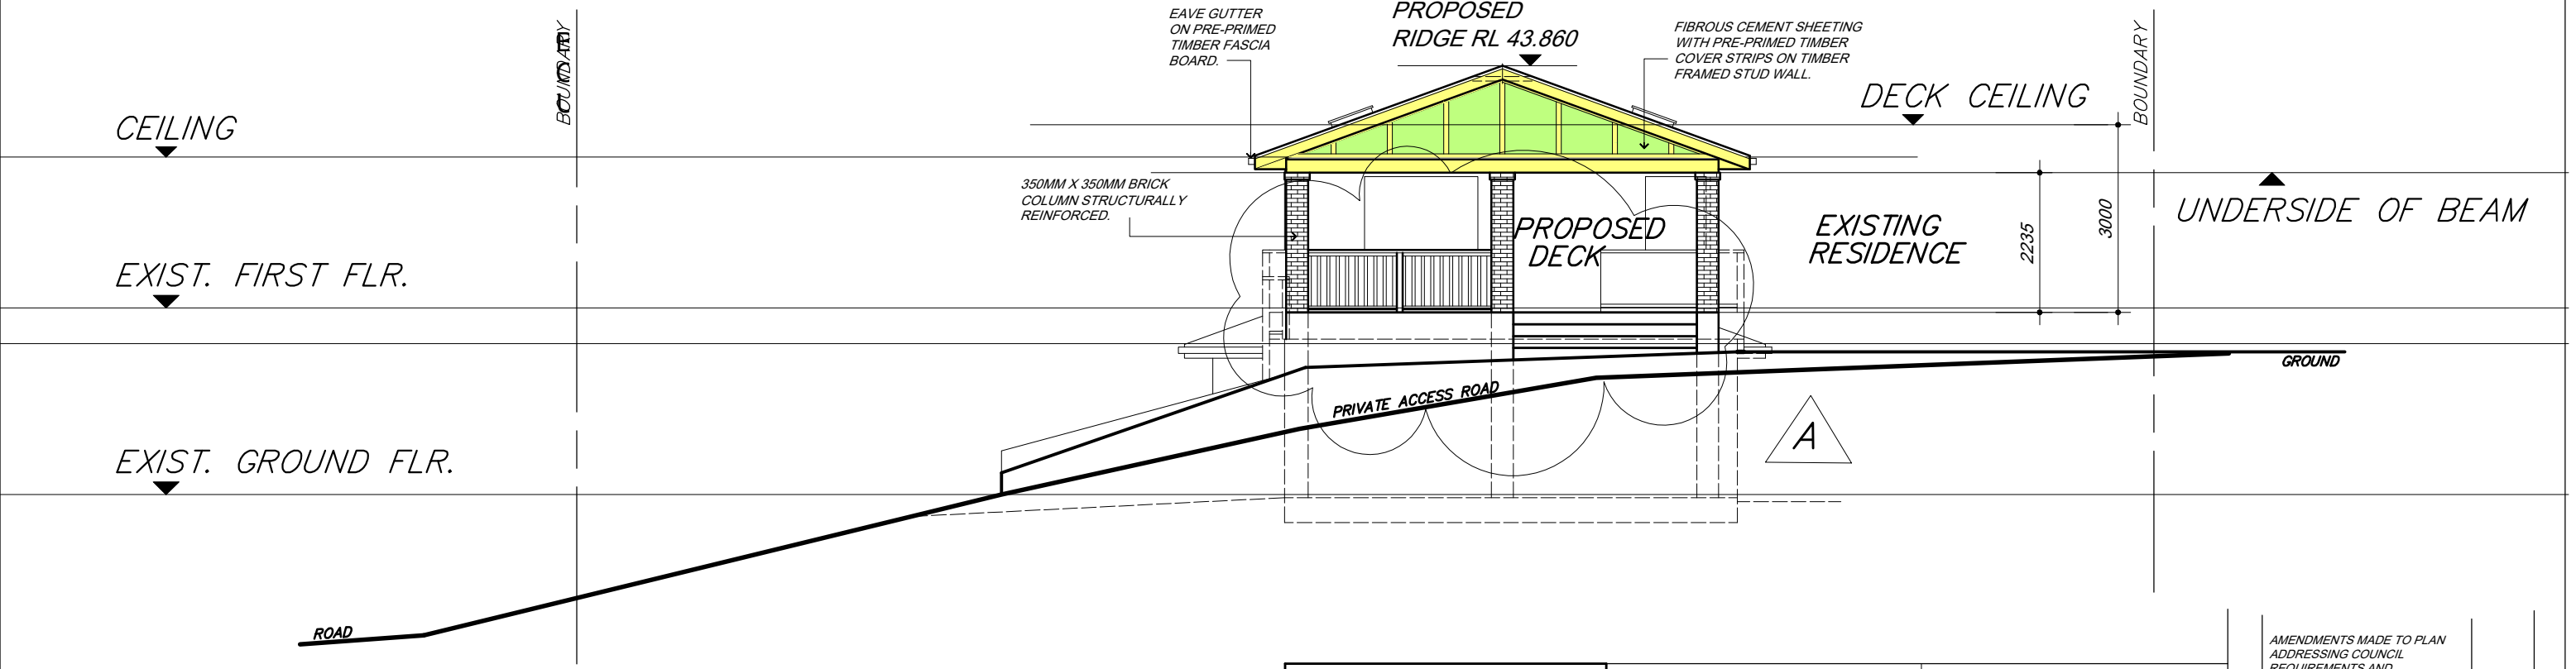


NORTH EAST ELEVATION

Project PROPOSED ALTERATION & ADDITIONS AT 76 ALAMEDA WAY WARRIWOOD FOR E BARTOLL		Title SOUTH EAST ELEVATION NORTH EAST ELEVATION		Building Design ALINEA DZINE PTY LTD 5 MONA VALE RD 94888999 PYMBLE 2073 0406 099 987		AMENDMENTS MADE TO PLAN ADDRESSING COUNCIL REQUIREMENTS AND N.C.C. CONTROLS SHOWN THUS ON PLAN.		22.06.20
Rev		Amendment		Date		Rev		Date
B B		JUNE 2019		Scale 1 : 100		Drawing No. 19035-4		Rev A
Approved		Director						

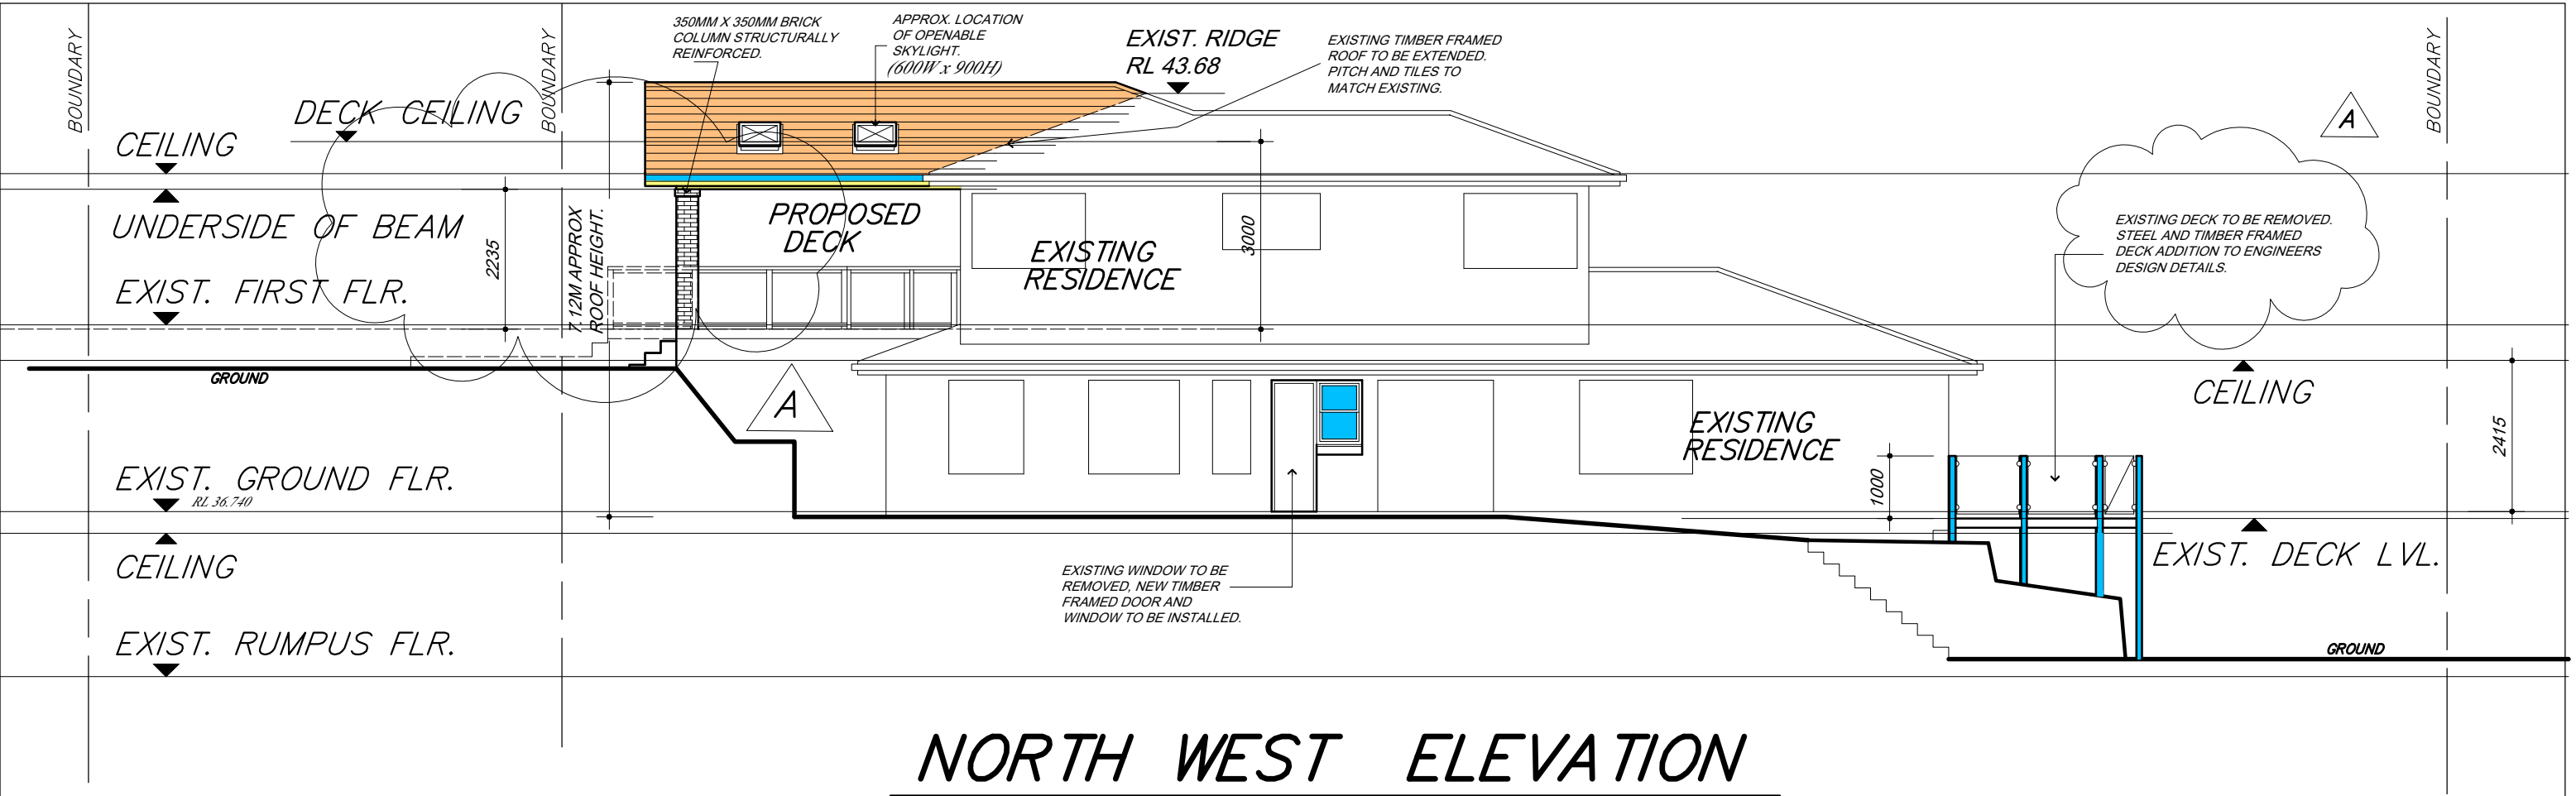


NORTH WEST ELEVATION

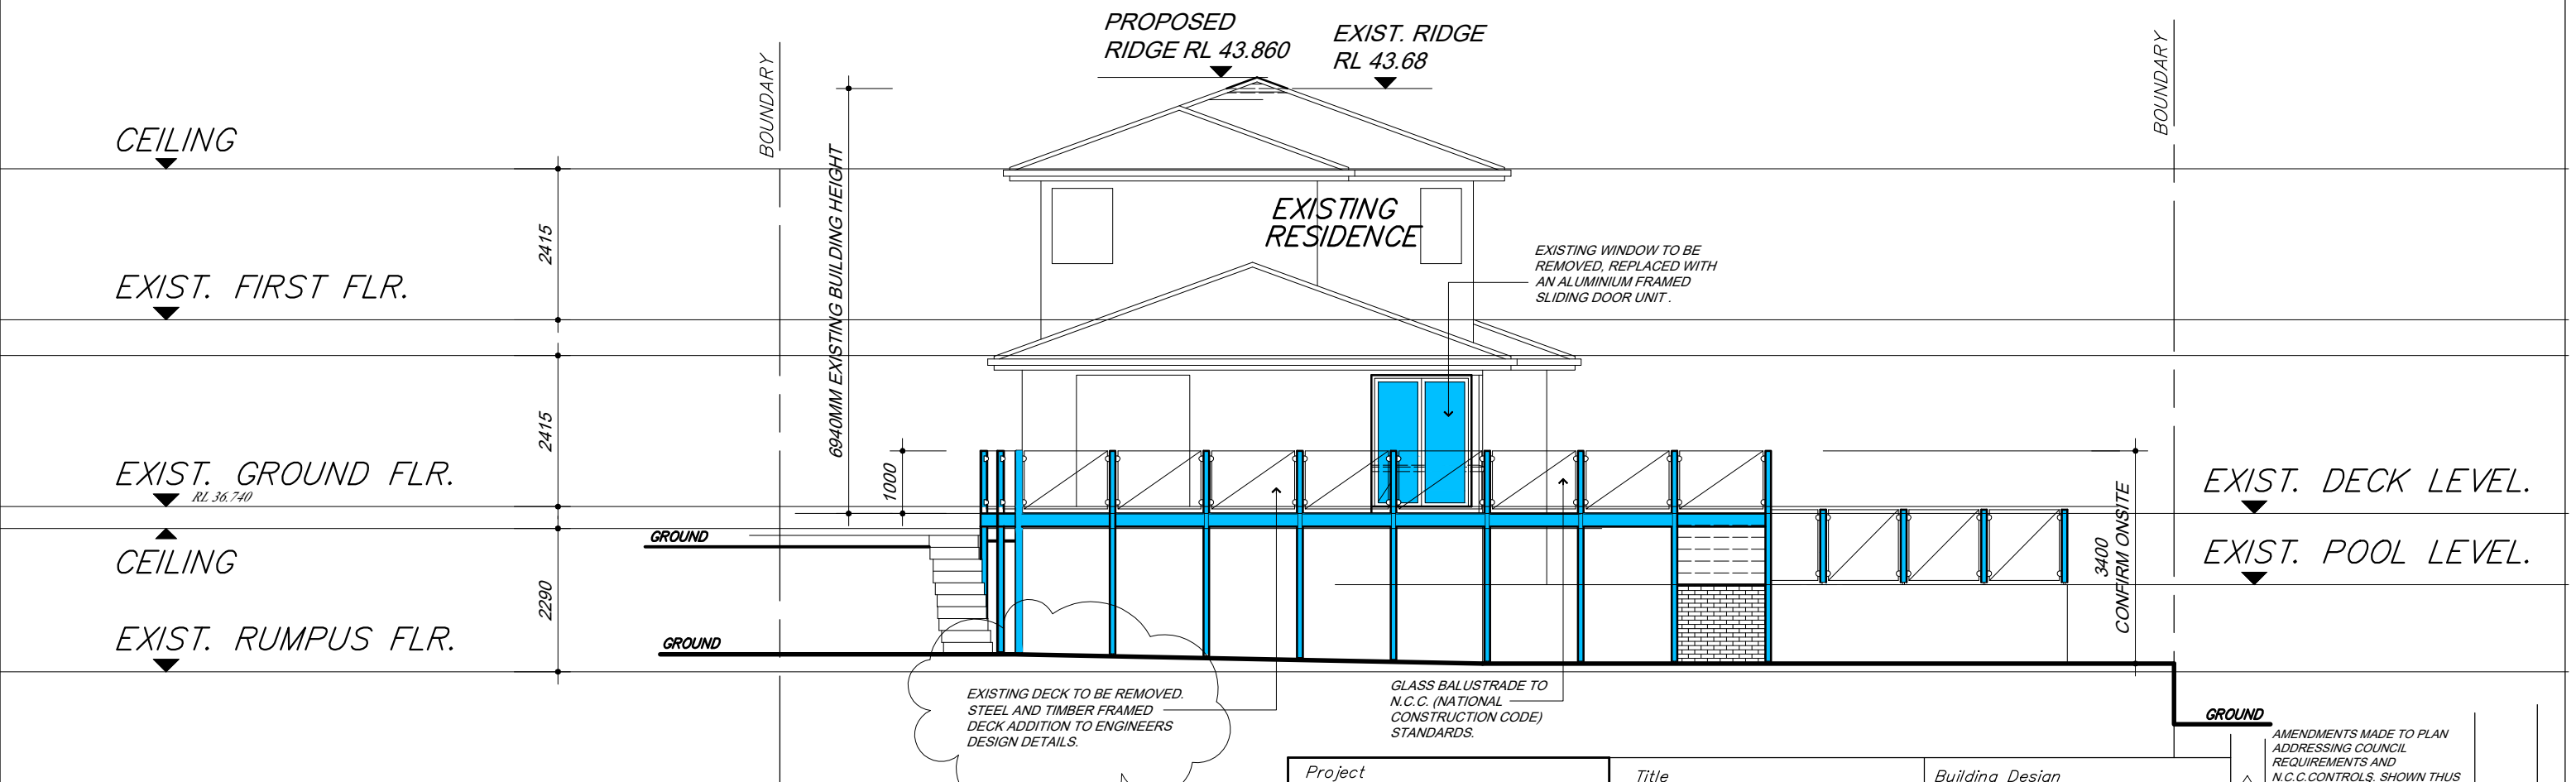




SOUTH WEST ELEVATION

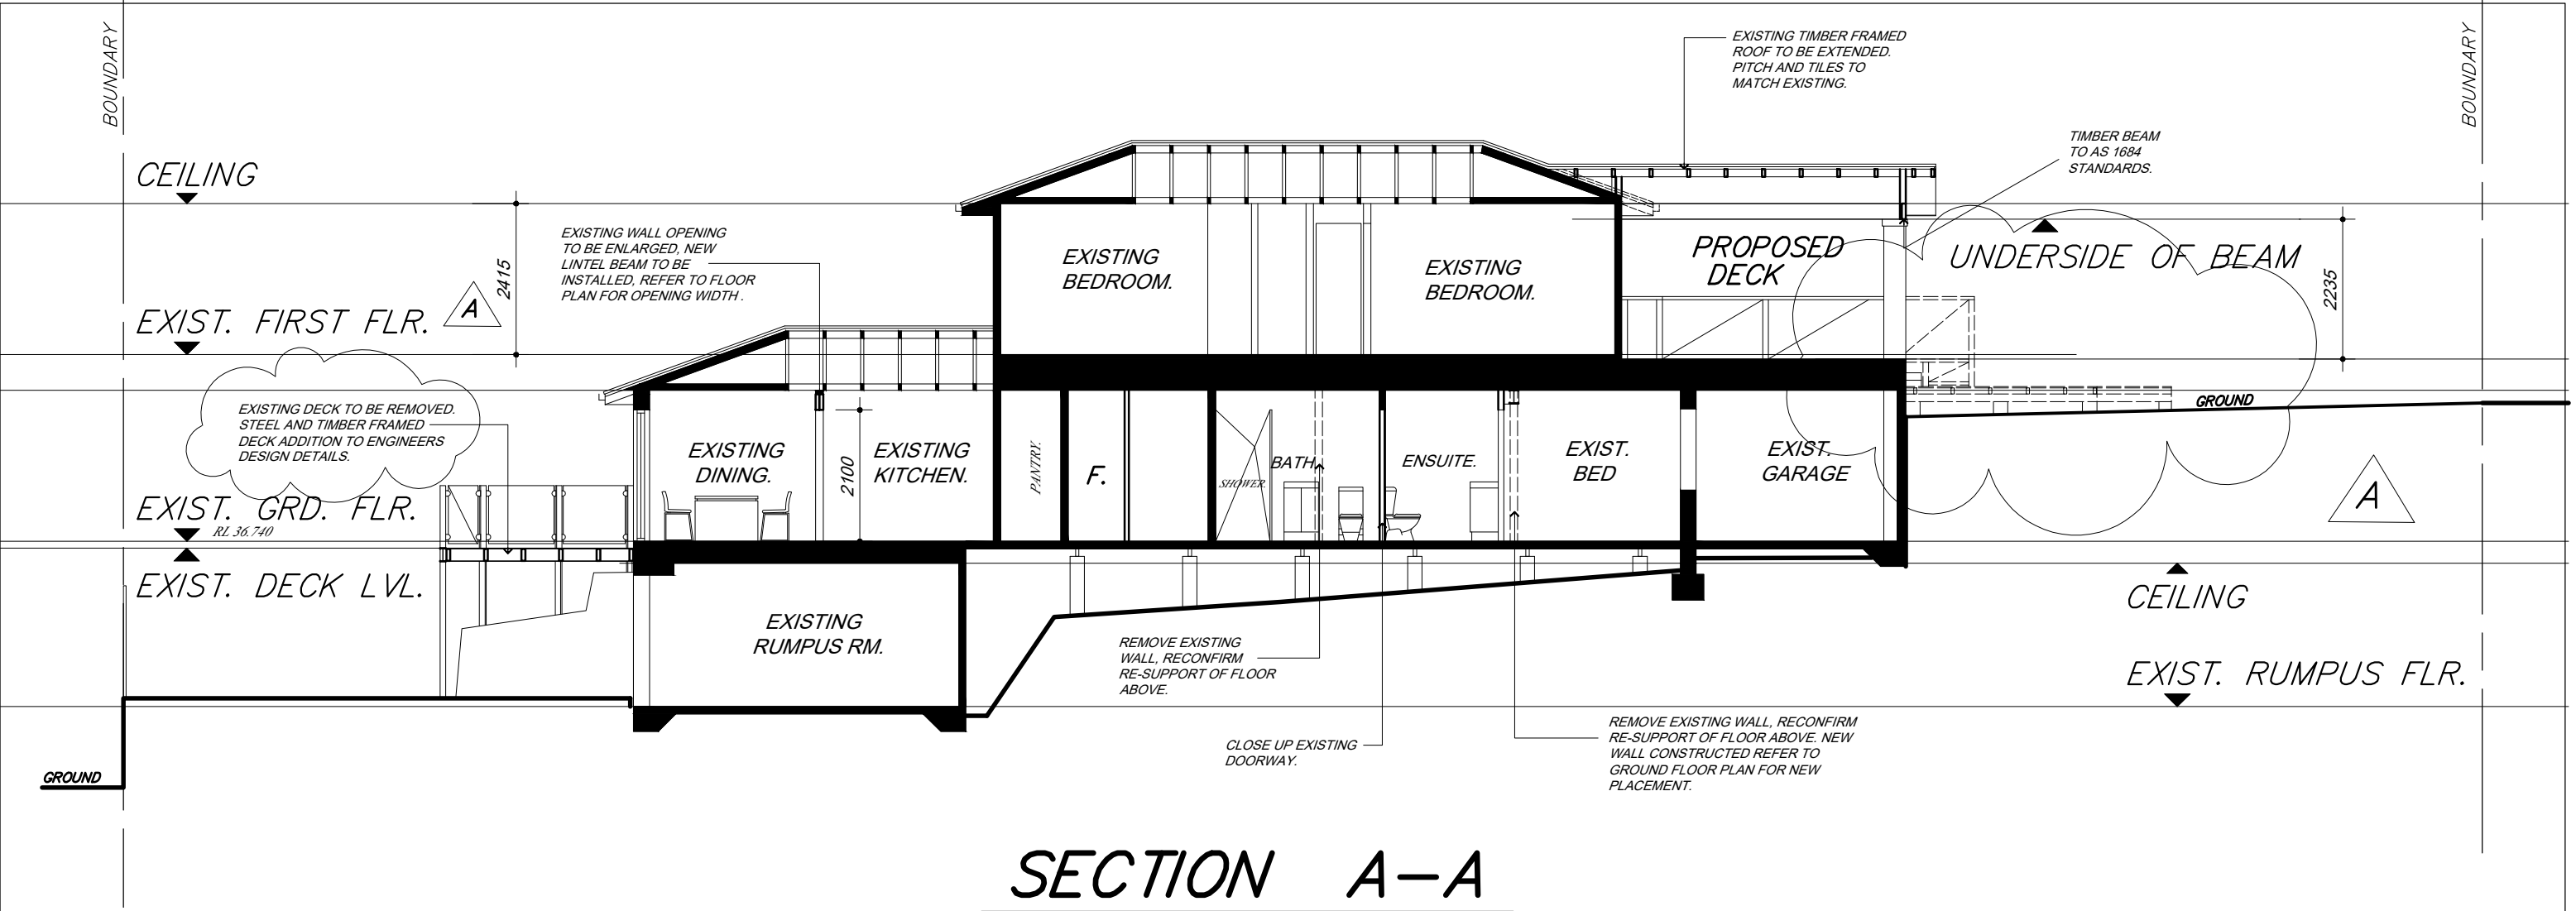Project PROPOSED ALTERATION & ADDITIONS AT 76 ALAMEDA WAY WARRIEWOOD FOR E BARTOLL		Title SOUTH WEST ELEVATION NORTH WEST ELEVATION	Building Design ALINEA DZINE PTY LTD 5 MONA VALE RD 94888999 PYMBLE 2073 0406 099 987	AMENDMENTS MADE TO PLAN ADDRESSING COUNCIL REQUIREMENTS AND N.C.C. CONTROLS SHOWN THUS ON PLAN. A	Date 22.06.20
Rev B B	Date JUNE 2019	Scale 1 : 100	Drawing No. 19035-6		
Approved Director	Rev A				



SECTION A-A

Project PROPOSED ALTERATION & ADDITIONS AT 76 ALAMEDA WAY WARRIEWOOD FOR E BARTOLL	Title SECTION A-A	Building Design ALINEA DZINE PTY LTD 5 MONA VALE RD 94888999 PYMBLE 2073 0406 099 987	REQUIREMENTS AND N.C.C. CONTROLS SHOWN THUS ON PLAN.		22.06.20
					
			Rev	Amendment	Date
			Drawn B B	Date JUNE 2019	Scale 1:100
			Approved Director	Drawing No. 19035-7	Rev A

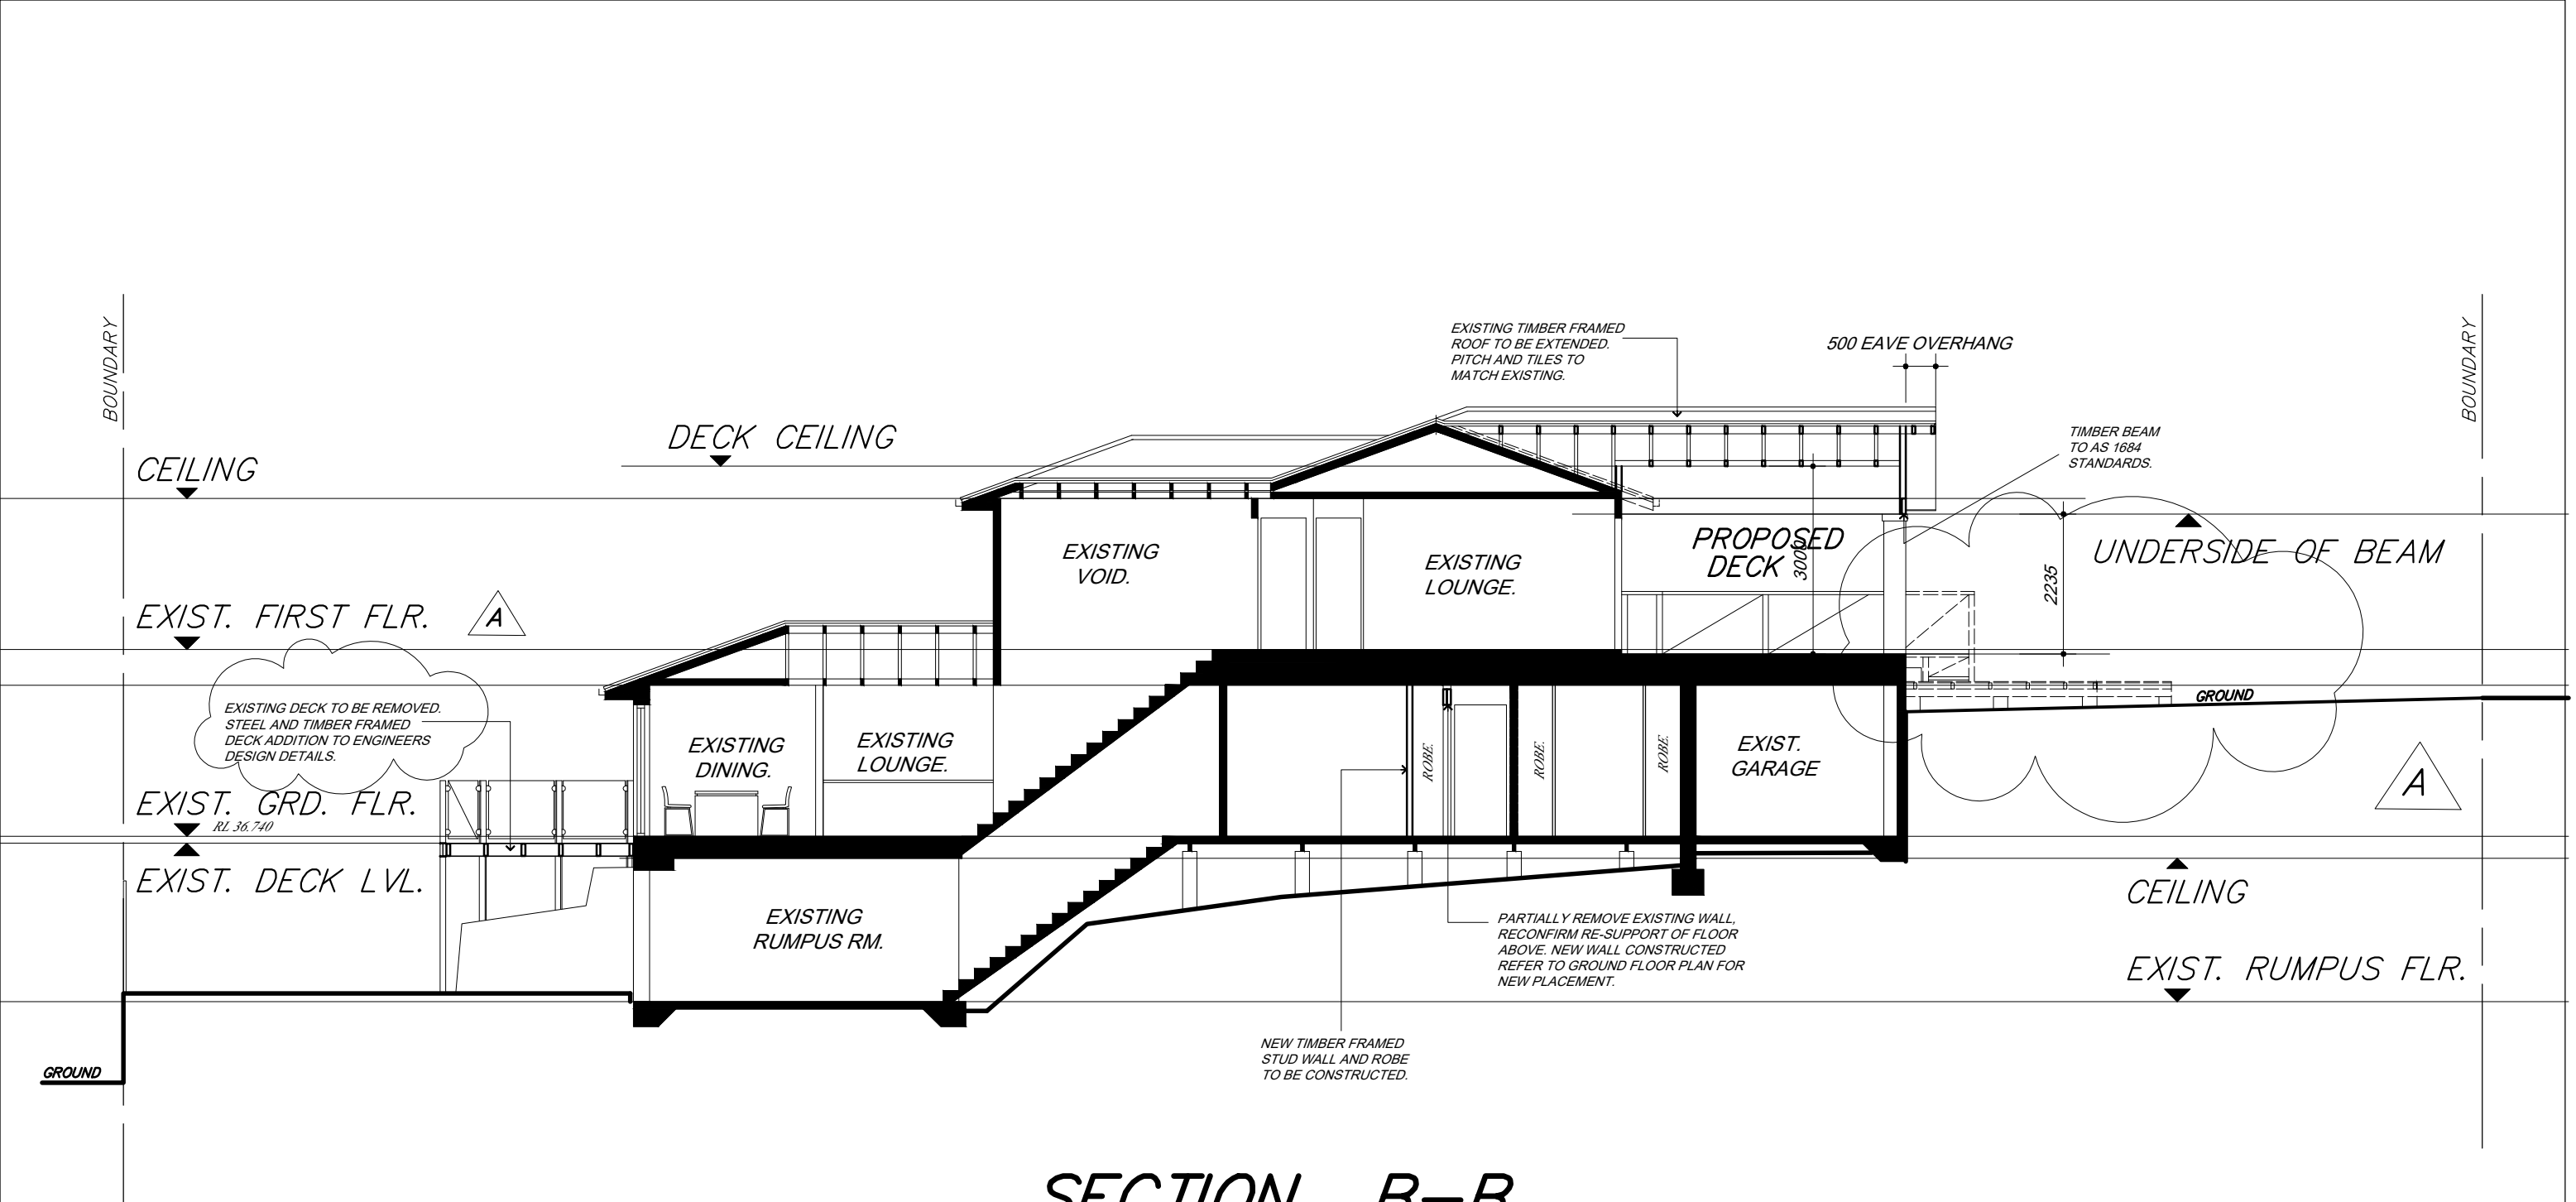


SECTION B-B

Project
PROPOSED ALTERATION
& ADDITIONS AT
76 ALAMEDA WAY
WARRIEWOOD FOR
E BARTOLL

Title
SECTION B-B

Building Design
ALINEA DZINE PTY LTD
5 MONA VALE RD 94888999
PYMBLE 2073 0406 099 987

AMENDMENTS MADE TO PLAN ADDRESSING COUNCIL REQUIREMENTS AND N.C.C. CONTROLS SHOWN THUS ON PLAN.			22.06.20
Rev	Amendment	Date	
Drawn	Date	Scale	1 : 100
B B	JUNE 2019	1 : 100	
Approved	Director	Drawing No.	Rev
		19035-8	A

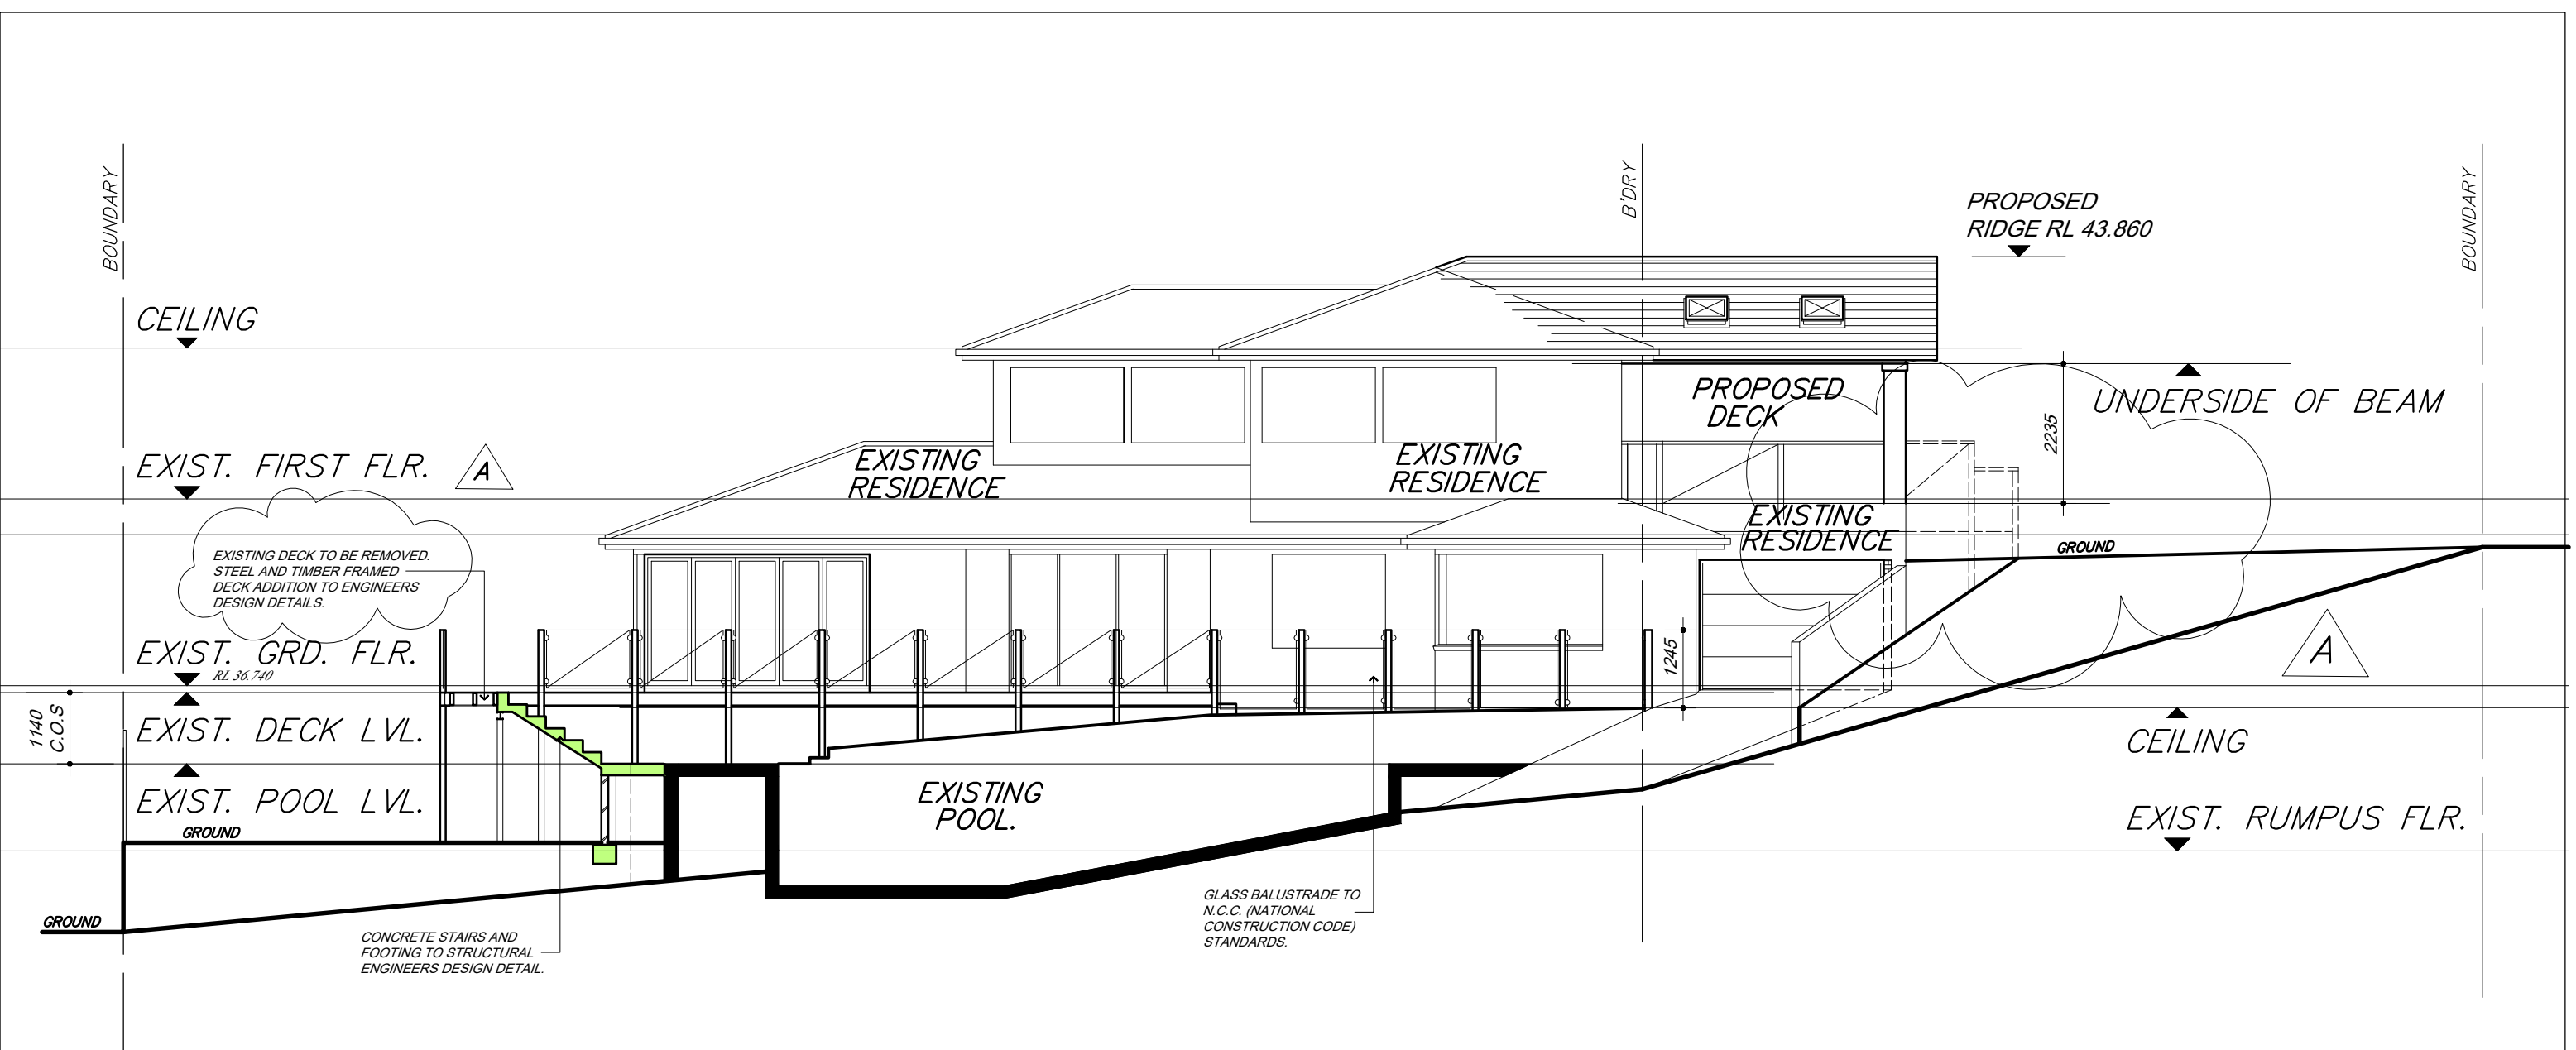

SECTION C-C


Project
PROPOSED ALTERATION
& ADDITIONS AT
76 ALAMEDA WAY
WARRIEWOOD FOR
E BARTOLL

Title


SECTION C-C

Building Design
ALINEA DZINE PTY LTD
5 MONA VALE RD 94888999
PYMBLE 2073 0406 099 987

AMENDMENTS MADE TO PLAN ADDRESSING COUNCIL REQUIREMENTS AND N.C.C. CONTROLS SHOWN THUS ON PLAN.				22.06.20	
Rev		Amendment		Date	
Drawn		Date		Scale	
B B		JUNE 2019		1 : 100	
Approved		Director		Drawing No. 19035-9	
				Rev A	

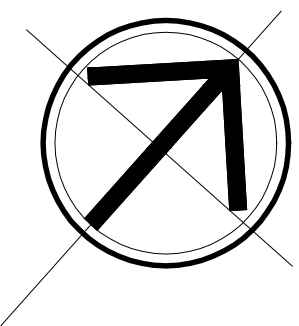

ALAMEDA WAY

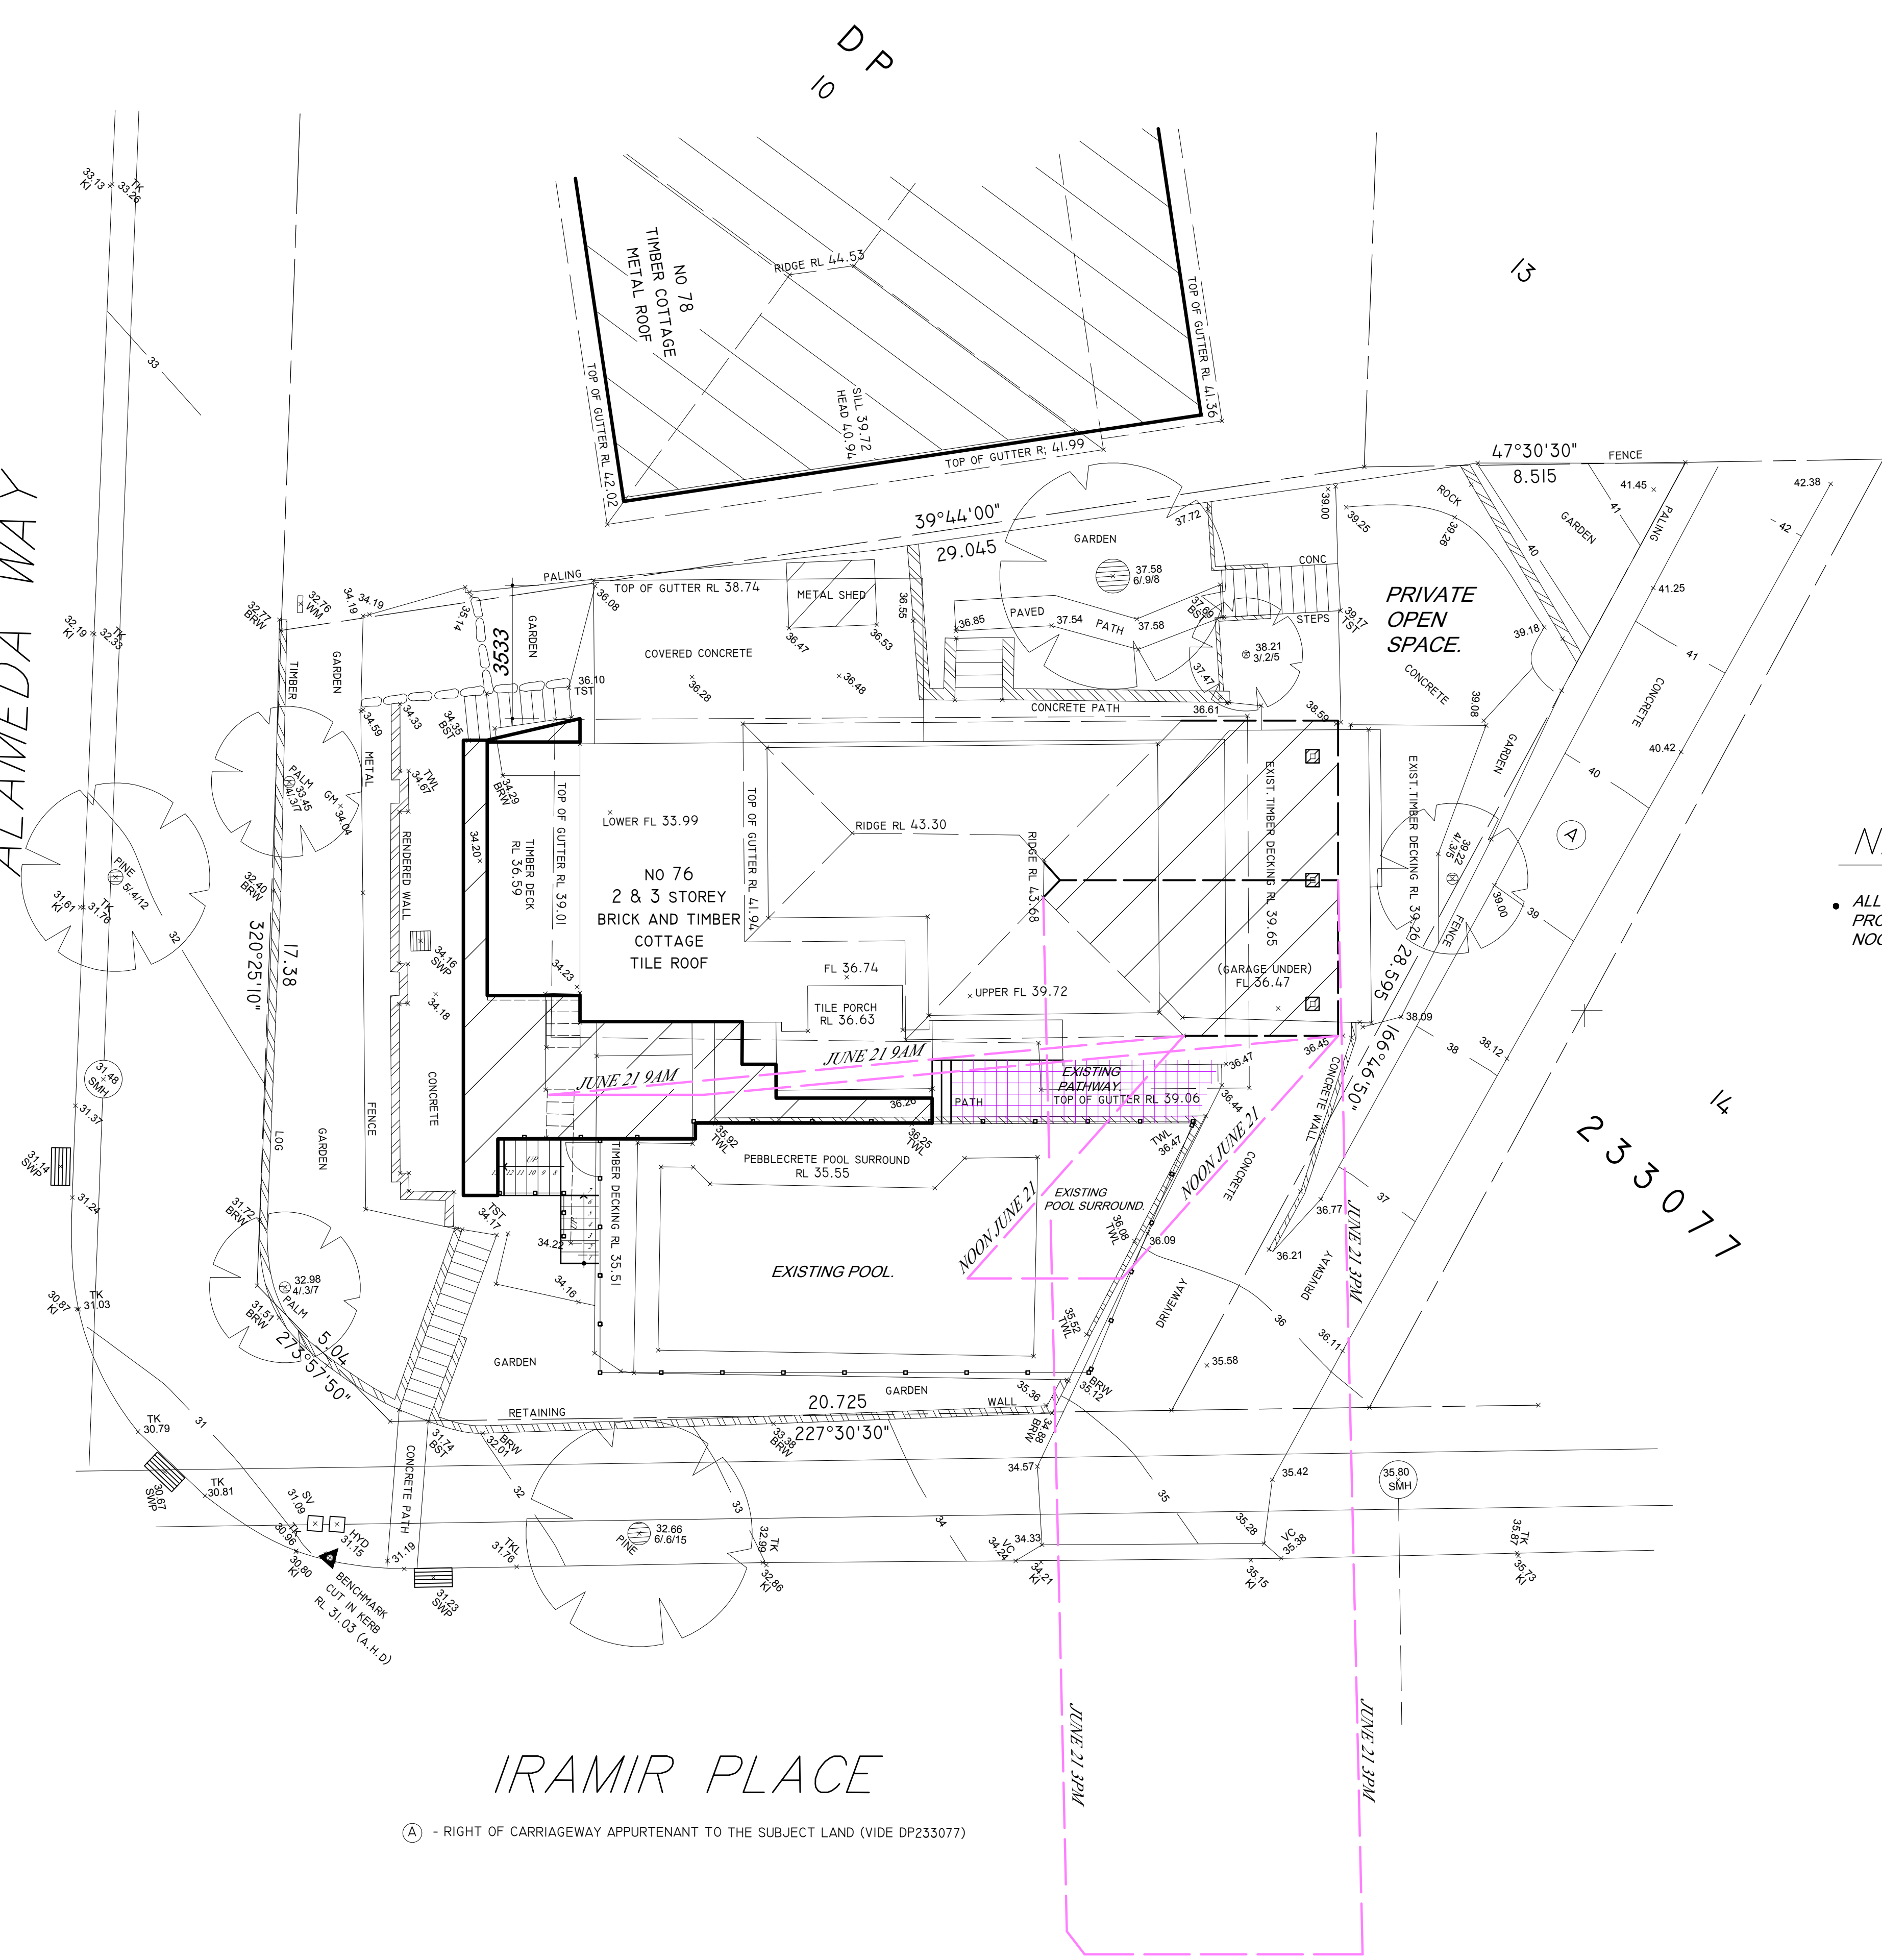

NEW SHADOWING NOTE

- ALL NEW SHADOWING FALLS ON THE EXISTING PROPERTY OPEN SPACE AND IRAMIR PLACE AT 9AM NOON & 3PM JUNE 21

IRAMIR PLACE

(A) - RIGHT OF CARRIAGEWAY APPURTENANT TO THE SUBJECT LAND (VIDE DP233077)

SHADOW DIAGRAMS PLAN

(9AM 3PM NOON JUNE 21)

Project PROPOSED ALTERATION & ADDITIONS AT 76 ALAMEDA WAY WARRIEWOOD FOR E BARTOLL		Title SHADOW DIAGRAMS PLAN		Building Design ALINEA DZINE PTY LTD 5 MONA VALE RD 94888999 PYMBLE 2073 0406 099 987					
Rev		Amendment		Date					
Drawn B B		Date JUNE 2019		Scale 1 : 100					
Approved		Drawing No. 19035-10		Rev					
		[Director]							

[illegible]

<div>Project</div> <div>PROPOSED ALTERATION & ADDITIONS AT 76 ALAMEDA WAY WARRIEWOOD FOR E BARTOLL</div>	<div>Title</div> <div>SITE ANALYSIS PLAN</div>	<div>Building Design</div> <div>ALINEA DZINE PTY LTD 5 MONA VALE RD 94888999 PYMBLE 2073 0406 099 987</div>				
			Rev		Amendment	Date
			Drawn	Date	Scale	
			B B	JUNE 2019	1 : 100	
			Approved		Director	Drawing No. 19035-12

SCHEDULE OF COLOURS AND MATERIALS

Address: 76 Alameda Way, Warriewood

Contact name: Eva Bartoll Navas

EXTERNAL

Existing Deck Roof
Gutters and Downpipes
Windows and Doors
Fascia, Barge Boards
Brick Columns
Gable End Wall Area

Finish Schedule

Concrete Tiles to match existing residence
Colorbond "Woodland Grey"
Clear Anodised Aluminium
Wattyk Solagard Satin Acrylic, Colorbond "Woodland Grey"
Acrylic Rendered, colour to match existing residence
Wattyk Solagard Acrylic, colour to match existing residence