

THIS PLAN IS TO BE READ IN CONJUNCTION WITH THE CONDITIONS OF DEVELOPMENT CONSENT

DA2022/2114

01

SIGNAGE PLAN  
1:50

vie  
studio

SUITE 1, 11 BOWDEN ST ALEXANDRIA NSW 2015  
T: 02 95505288 E: DESIGN@VIESTUDIO.COM.AU  
W: WWW.VIESTUDIO.COM.AU

GENERAL NOTES

- 1. DO NOT SCALE DRAWINGS. FIGURED DIMENSIONS ARE TO BE FOLLOWED
- 2. COPYRIGHT OF THESE DRAWINGS AND RELATED DOCUMENTS ARE RESERVED BY VIE STUDIO.
- 3. ALL DIMENSIONS ARE TO BE CONFIRMED ON SITE PRIOR TO CONSTRUCTION. IN THE EVENT OF ANY DISCREPANCIES ON THESE DRAWINGS, THE CONTRACTOR SHALL CONTACT THE DESIGNER BEFORE PROCEEDING WITH ANY WORK.
- 4. IT IS THE CONTRACTOR'S RESPONSIBILITY TO OBTAIN APPROVALS FROM APPROPRIATE AUTHORITIES INCLUDING LOCAL COUNCIL AND WATER BOARD PRIOR TO CONSTRUCTION.
- 5. MEASUREMENTS FOR THE FABRICATION OF SECONDARY COMPONENTS ARE TO BE TAKEN ON SITE TO SUIT.
- 6. CONTRACTOR TO LIAISE WITH THIRD PARTY SUPPLIERS TO CONFIRM EXACT REQUIREMENTS, INCLUDING ELECTRICAL, DATA, COMMS, HYDRAULICS AND ANY OTHER RELATED REQUIREMENTS.
- 7. CONTRACTOR TO ENSURE STRUCTURAL INTEGRITY, STABILITY AND FEASIBILITY OF ALL UNITS/COMPONENTS PRIOR TO FABRICATION. ALL STRUCTURAL COMPONENTS SHALL BE READ IN ACCORDANCE TO DETAILS AND SPECIFICATIONS PREPARED BY A STRUCTURAL ENGINEER.
- 8. ALL ARCHITECTURAL DOCUMENTATION ARE TO BE READ IN CONJUNCTION WITH OTHER CONSULTANT'S DRAWINGS/SPECIFICATION AND ALL OTHER RELATED DOCUMENTS.
- 9. ALL WORKS TO BE IN ACCORDANCE WITH THE BUILDING CODE OF AUSTRALIA, AUSTRALIAN STANDARDS, STATUTORY REGULATIONS AND LOCAL AUTHORITY REQUIREMENTS.

REV: NOTES:

A SIGNAGE DETAILS  
B REVISED SIGNAGE DETAILS

DATE:

10.11.2022  
20.02.2023

PROJECT  
GELATO MESSINA MANLY  
1-3 Sydney Road, Manly NSW 2095

PROJECT NUMBER  
22535-S

DRAWING TITLE:  
SIGNAGE PLAN

PAPER SIZE: A3


SCALE: 1:50

DRAWN BY: KL

CHECKED BY: SL

DRAWING No:  
A-303


REVISION:  
B

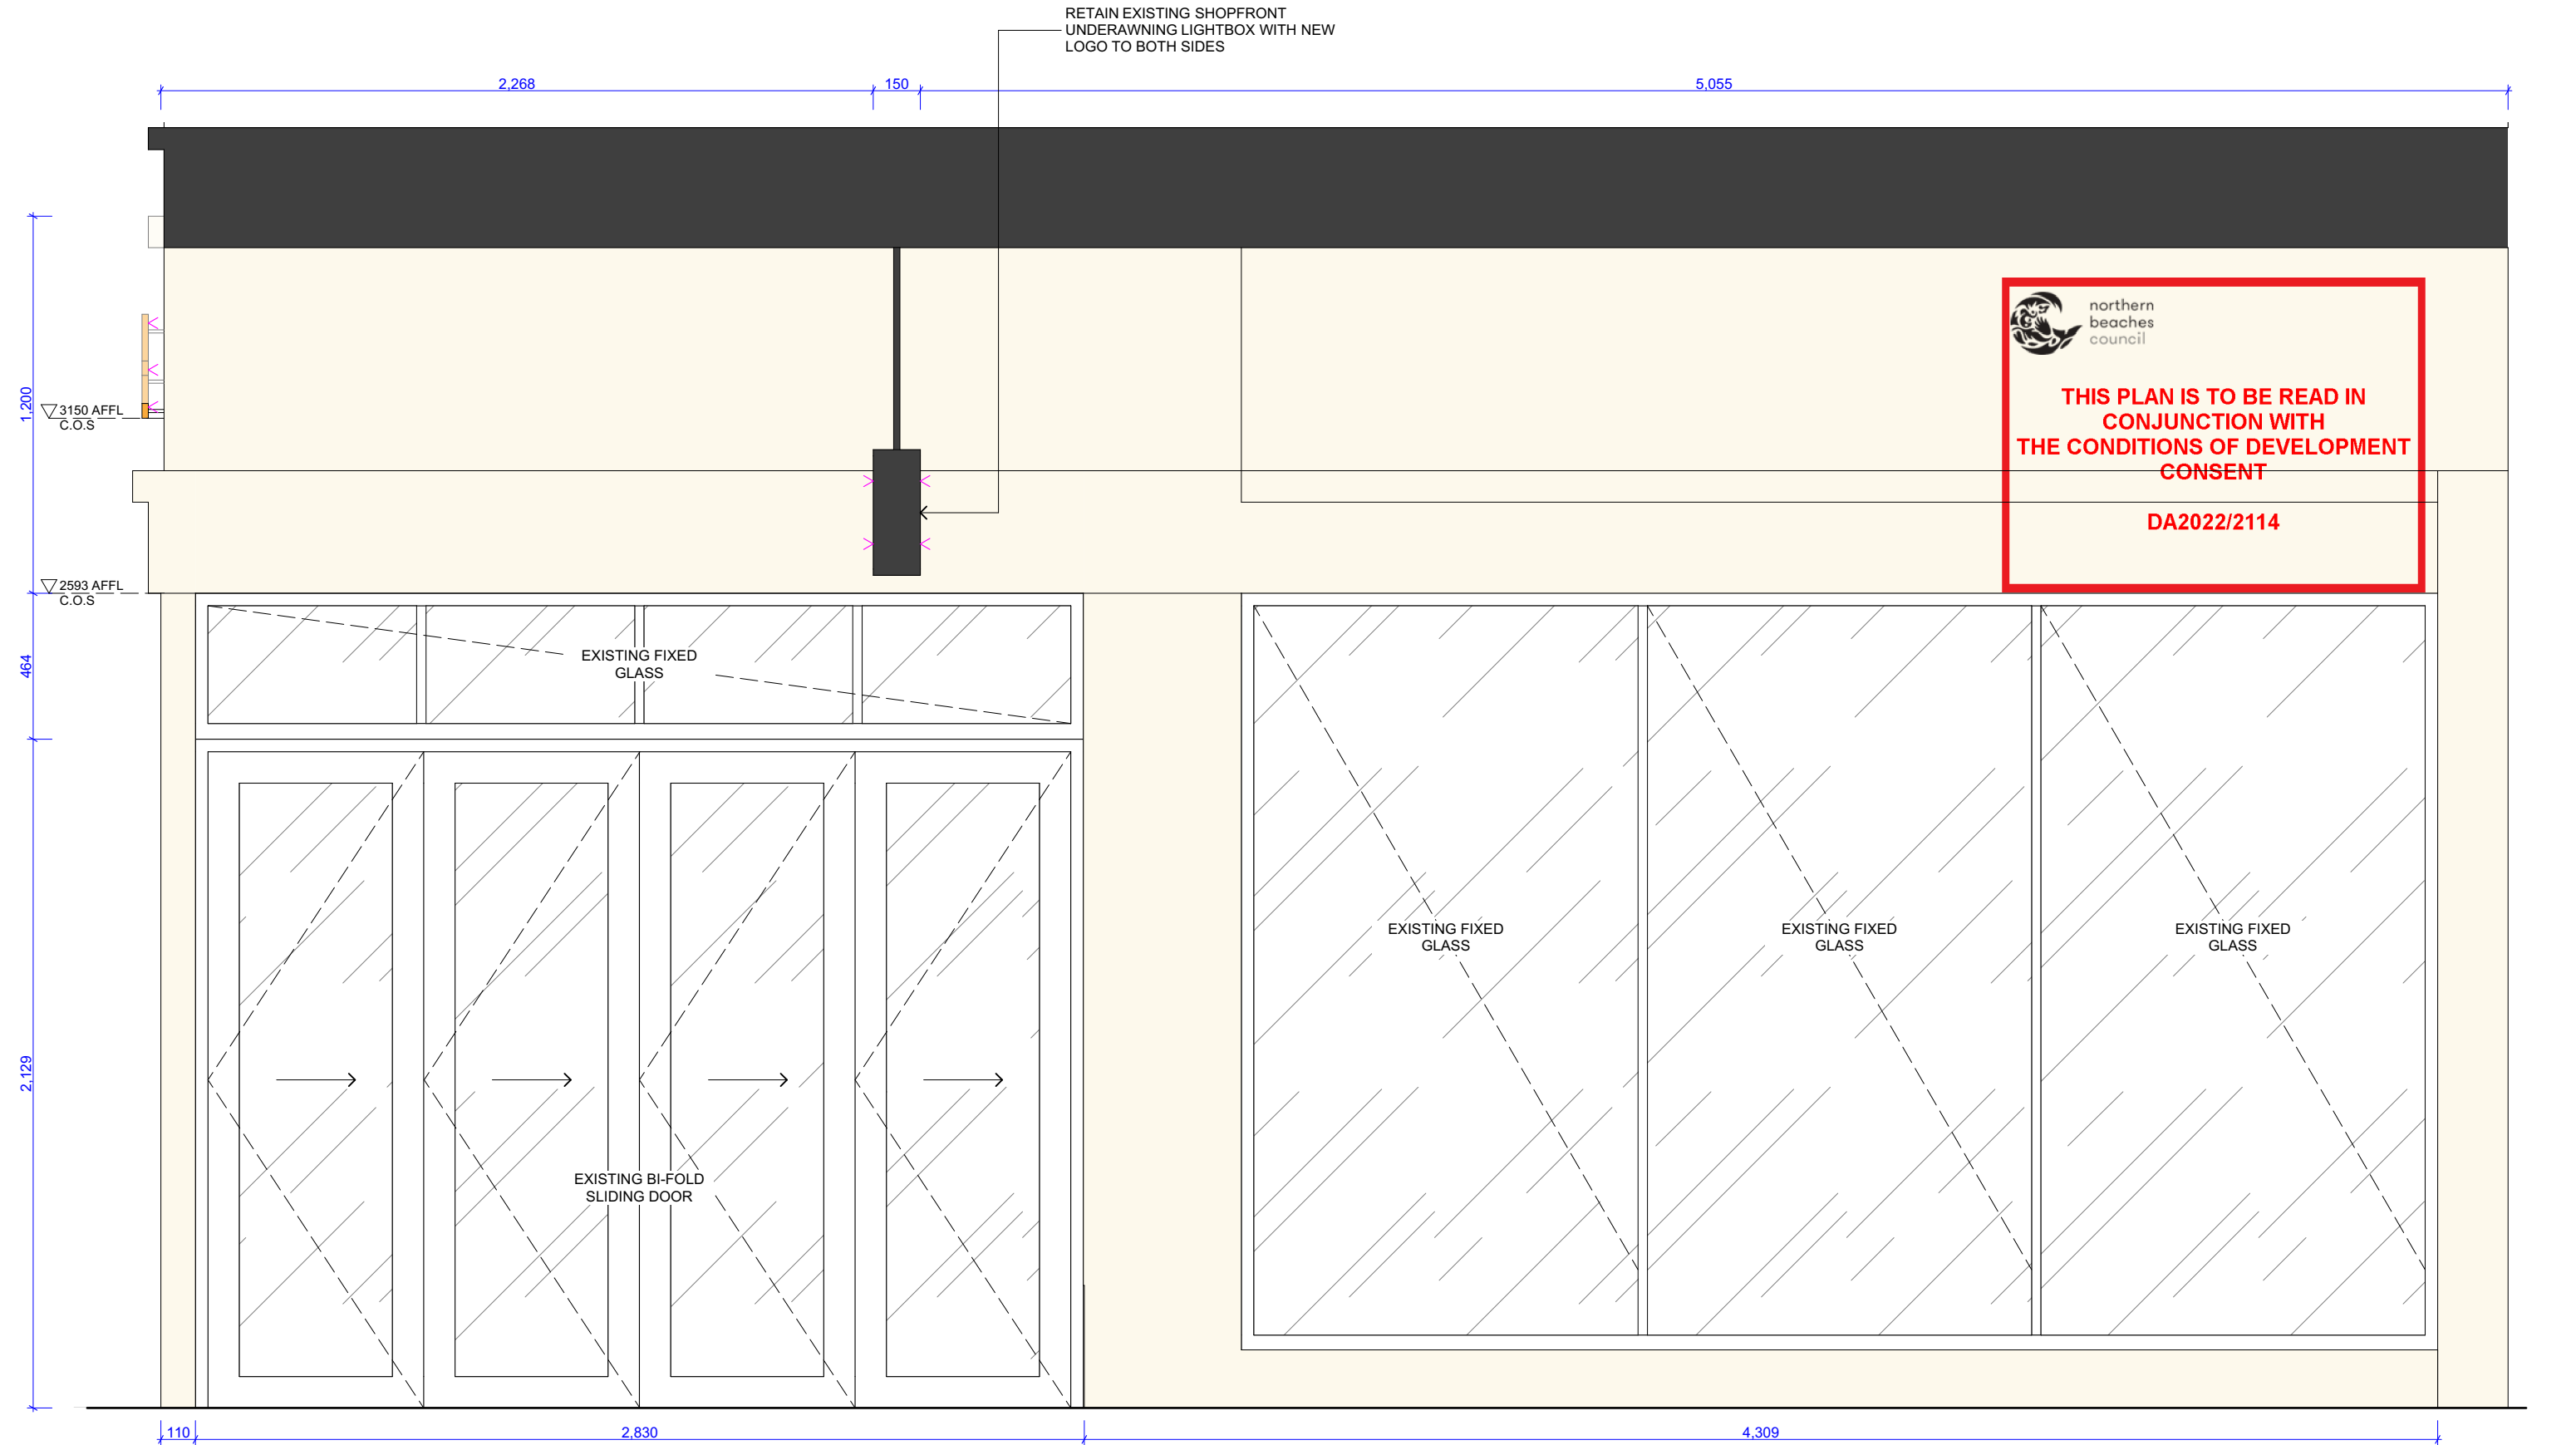


01

SHOPFRONT ELEVATION  
1:20


<div><div>vie studio</div><div>SUITE 1, 11 BOWDEN ST ALEXANDRIA NSW 2015 T: 02 95505288 E: DESIGN@VIESTUDIO.COM.AU W: WWW.VIESTUDIO.COM.AU</div></div>	<b>GENERAL NOTES</b> 1. DO NOT SCALE DRAWINGS. FIGURED DIMENSIONS ARE TO BE FOLLOWED 2. COPYRIGHT OF THESE DRAWINGS AND RELATED DOCUMENTS ARE RESERVED BY VIE STUDIO. 3. ALL DIMENSIONS ARE TO BE CONFIRMED ON SITE PRIOR TO CONSTRUCTION. IN THE EVENT OF ANY DISCREPANCIES ON THESE DRAWINGS, THE CONTRACTOR SHALL CONTACT THE DESIGNER BEFORE PROCEEDING WITH ANY WORK. 4. IT IS THE CONTRACTOR'S RESPONSIBILITY TO OBTAIN APPROVALS FROM APPROPRIATE AUTHORITIES INCLUDING LOCAL COUNCIL AND WATER BOARD PRIOR TO CONSTRUCTION. 5. MEASUREMENTS FOR THE FABRICATION OF SECONDARY COMPONENTS ARE TO BE TAKEN ON SITE TO SUIT. 6. CONTRACTOR TO LIAISE WITH THIRD PARTY SUPPLIERS TO CONFIRM EXACT REQUIREMENTS, INCLUDING ELECTRICAL, DATA, COMMS, HYDRAULICS AND ANY OTHER RELATED REQUIREMENTS. 7. CONTRACTOR TO ENSURE STRUCTURAL INTEGRITY, STABILITY AND FEASIBILITY OF ALL UNITS/COMPONENTS PRIOR TO FABRICATION. ALL STRUCTURAL COMPONENTS SHALL BE READ IN ACCORDANCE TO DETAILS AND SPECIFICATIONS PREPARED BY A STRUCTURAL ENGINEER. 8. ALL ARCHITECTURAL DOCUMENTATION ARE TO BE READ IN CONJUNCTION WITH OTHER CONSULTANT'S DRAWINGS/SPECIFICATION AND ALL OTHER RELATED DOCUMENTS. 9. ALL WORKS TO BE IN ACCORDANCE WITH THE BUILDING CODE OF AUSTRALIA, AUSTRALIAN STANDARDS, STATUTORY REGULATIONS AND LOCAL AUTHORITY REQUIREMENTS.	<b>REV: NOTES:</b> A SIGNAGE DETAILS B REVISED SIGNAGE DETAILS	<b>DATE:</b> 10.11.2022 20.02.2023	<b>PROJECT</b> GELATO MESSINA MANLY 1-3 Sydney Road, Manly NSW 2095  <b>PROJECT NUMBER</b> 22535-S	<b>DRAWING TITLE:</b> SHOPFRONT ELEVATION	PAPER SIZE: A3	SCALE: 1:20
						DRAWN BY: KL	CHECKED BY: SL
						<b>DRAWING No:</b> A-304	<b>REVISION:</b> B

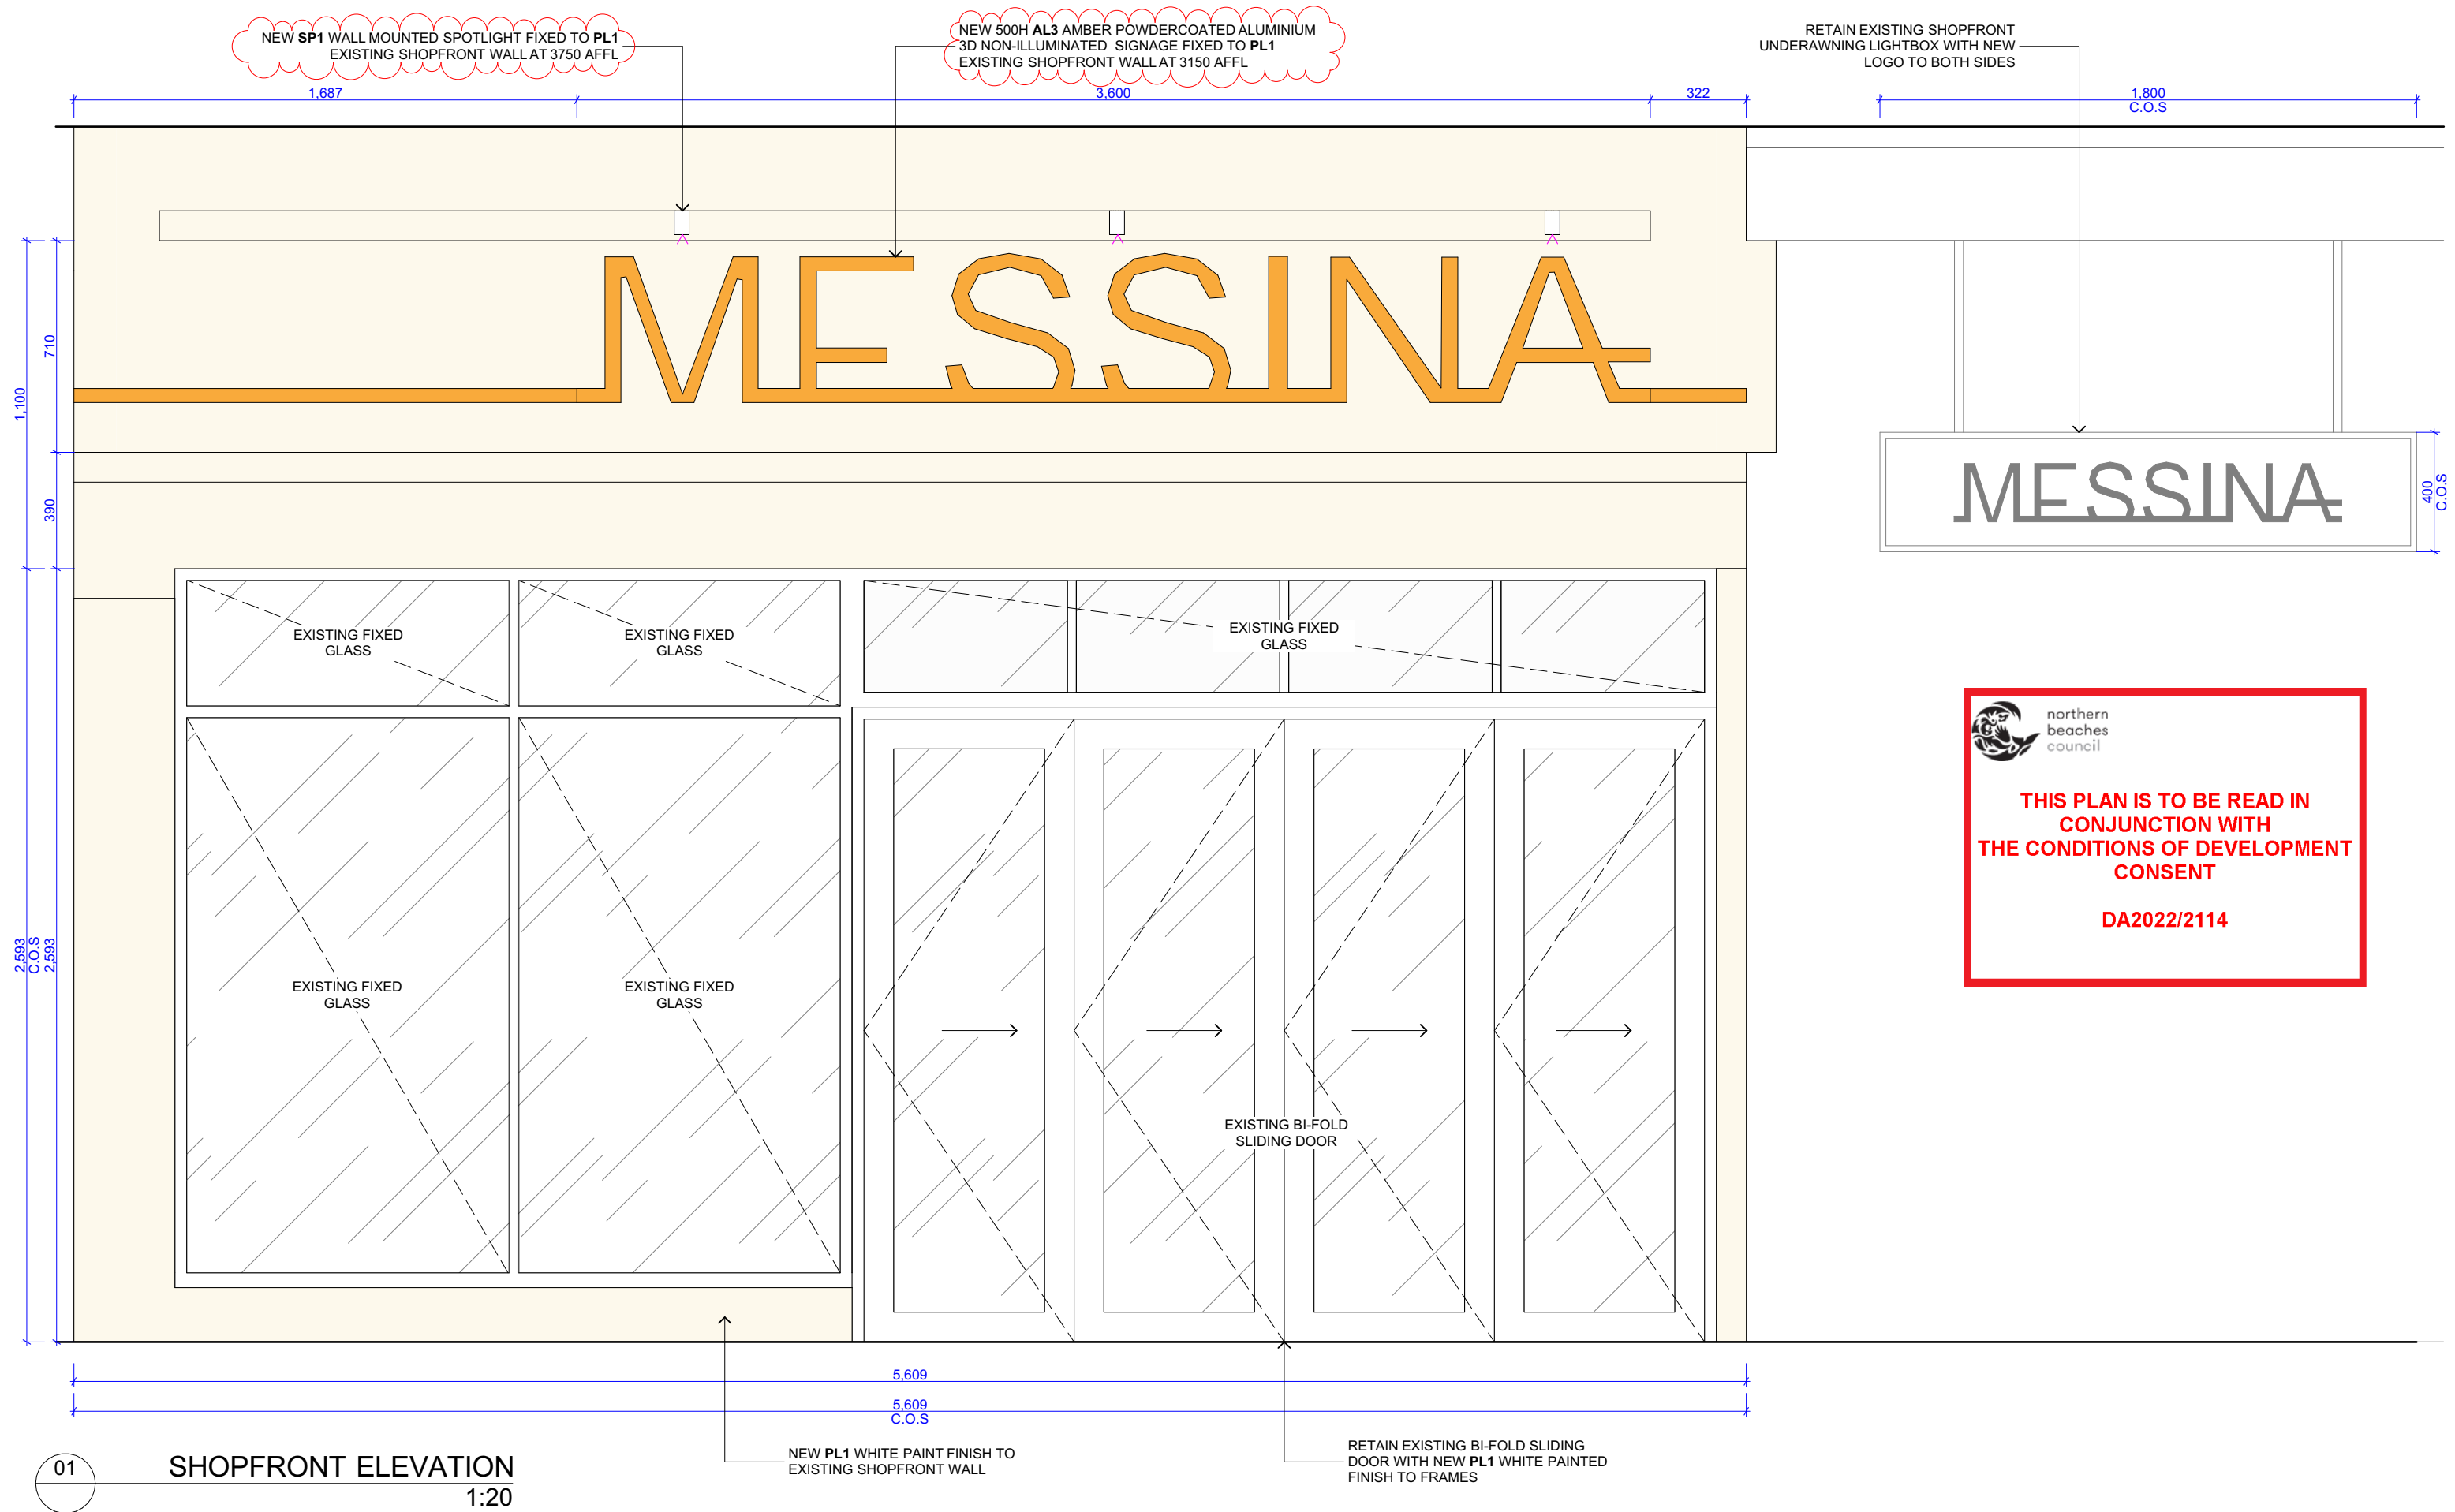


<div><div>vie</div><div>studio</div><div>SUITE 1.11 BOWDEN ST ALEXANDRIA NSW 2015 T: 02 95605288 E: DESIGN@VIESTUDIO.COM.AU W: WWW.VIESTUDIO.COM.AU</div></div>	<div>GENERAL NOTES</div> <div>1. DO NOT SCALE DRAWINGS. FIGURED DIMENSIONS ARE TO BE FOLLOWED</div> <div>2. COPYRIGHT OF THESE DRAWINGS AND RELATED DOCUMENTS ARE RESERVED BY VIE STUDIO.</div> <div>3. ALL DIMENSIONS ARE TO BE CONFIRMED ON SITE PRIOR TO CONSTRUCTION. IN THE EVENT OF ANY DISCREPANCIES ON THESE DRAWINGS, THE CONTRACTOR SHALL CONTACT THE DESIGNER BEFORE PROCEEDING WITH ANY WORK.</div> <div>4. IT IS THE CONTRACTOR'S RESPONSIBILITY TO OBTAIN APPROVALS FROM APPROPRIATE AUTHORITIES INCLUDING LOCAL COUNCIL AND WATER BOARD PRIOR TO CONSTRUCTION.</div> <div>5. MEASUREMENTS FOR THE FABRICATION OF SECONDARY COMPONENTS ARE TO BE TAKEN ON SITE TO SUIT.</div> <div>6. CONTRACTOR TO LIAISE WITH THIRD PARTY SUPPLIERS TO CONFIRM EXACT REQUIREMENTS, INCLUDING ELECTRICAL, DATA, COMMS, HYDRAULICS AND ANY OTHER RELATED REQUIREMENTS.</div> <div>7. CONTRACTOR TO ENSURE STRUCTURAL INTEGRITY, STABILITY AND FEASIBILITY OF ALL UNITS/COMPONENTS PRIOR TO FABRICATION. ALL STRUCTURAL COMPONENTS SHALL BE READ IN ACCORDANCE TO DETAILS AND SPECIFICATIONS PREPARED BY A STRUCTURAL ENGINEER.</div> <div>8. ALL ARCHITECTURAL DOCUMENTATION ARE TO BE READ IN CONJUNCTION WITH OTHER CONSULTANT'S DRAWINGS/SPECIFICATION AND ALL OTHER RELATED DOCUMENTS.</div> <div>9. ALL WORKS TO BE IN ACCORDANCE WITH THE BUILDING CODE OF AUSTRALIA, AUSTRALIAN STANDARDS, STATUTORY REGULATIONS AND LOCAL AUTHORITY REQUIREMENTS.</div>	<div>REV: NOTES:</div> <div>A SIGNAGE DETAILS</div> <div>B REVISED SIGNAGE DETAILS</div>	<div>DATE:</div> <div>10.11.2022</div> <div>20.02.2023</div>	<div>PROJECT</div> <div>GELATO MESSINA MANLY</div> <div>1-3 Sydney Road, Manly NSW 2095</div> <div>PROJECT NUMBER</div> <div>22535-S</div>	<div>DRAWING TITLE:</div> <div>SHOPFRONT ELEVATION</div>	PAPER SIZE: A3	SCALE: 1:20
						DRAWN BY: KL	CHECKED BY: SL
						DRAWING No: A-305	REVISION: B

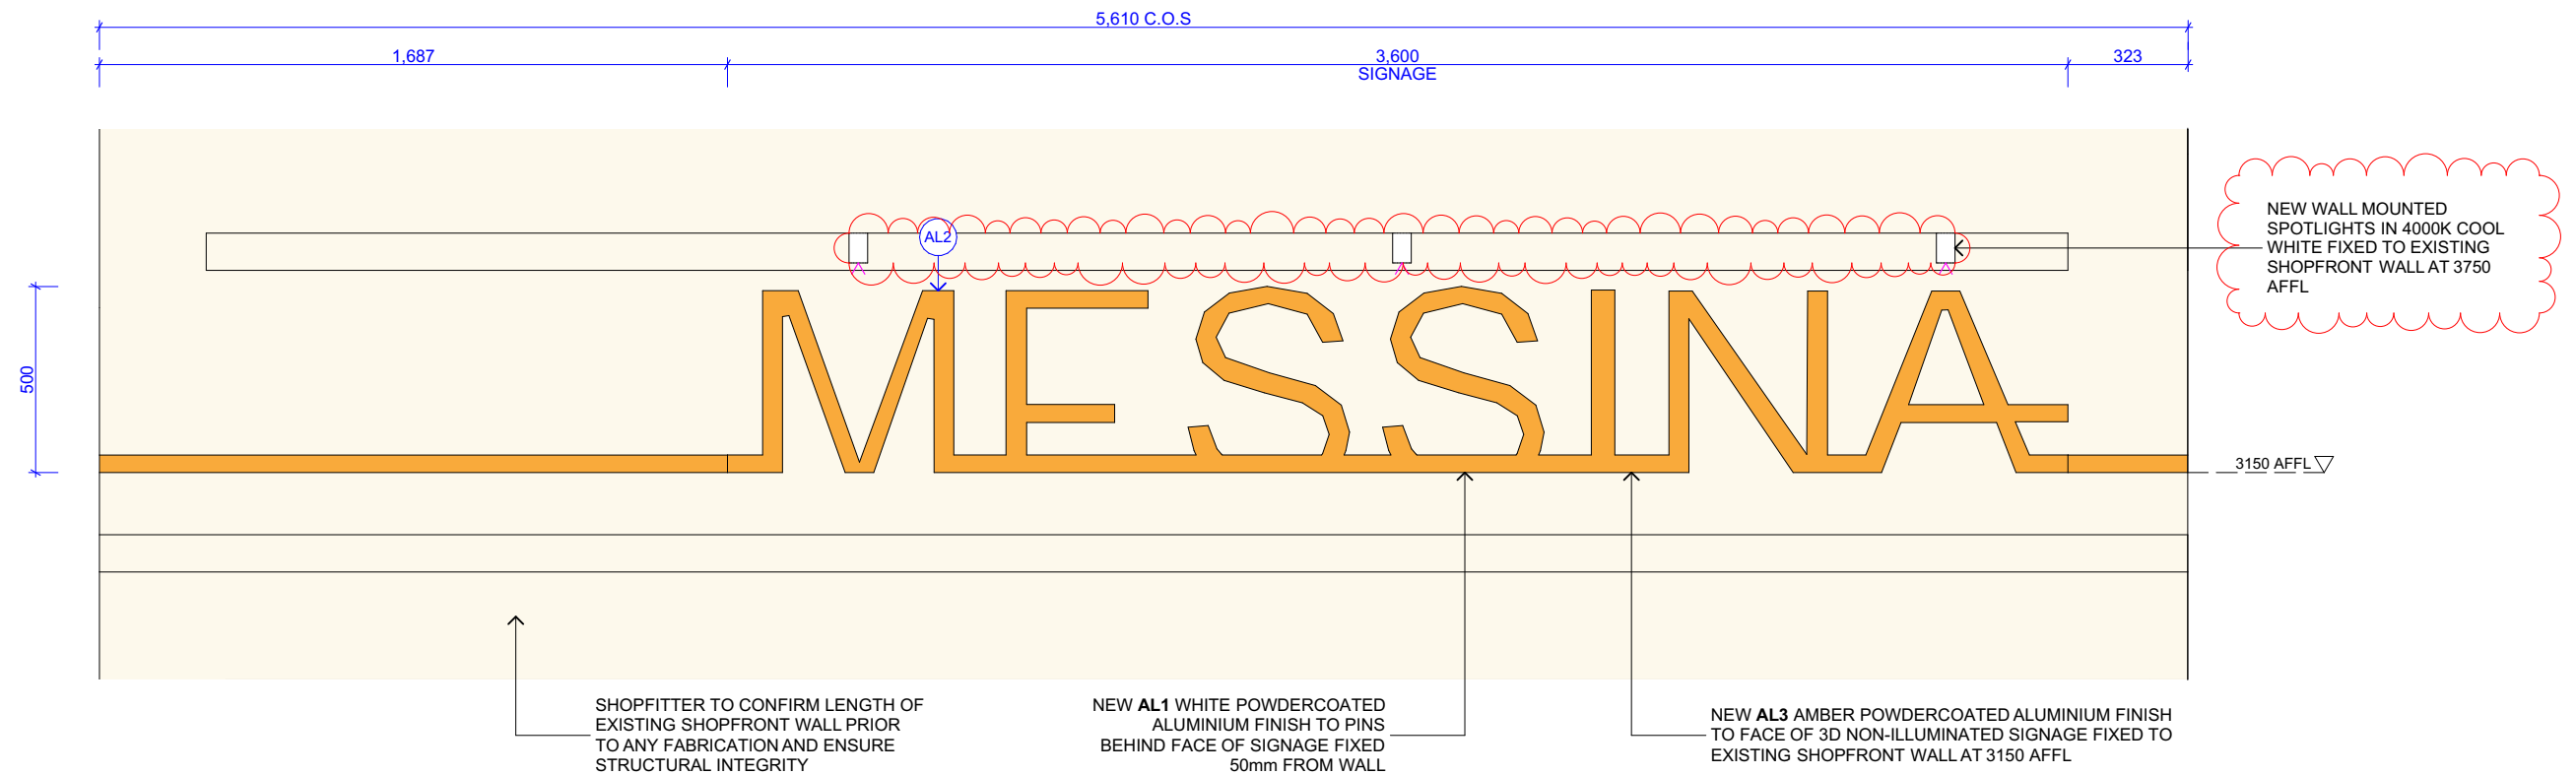

01 SIGNAGE ELEVATION  
1:20

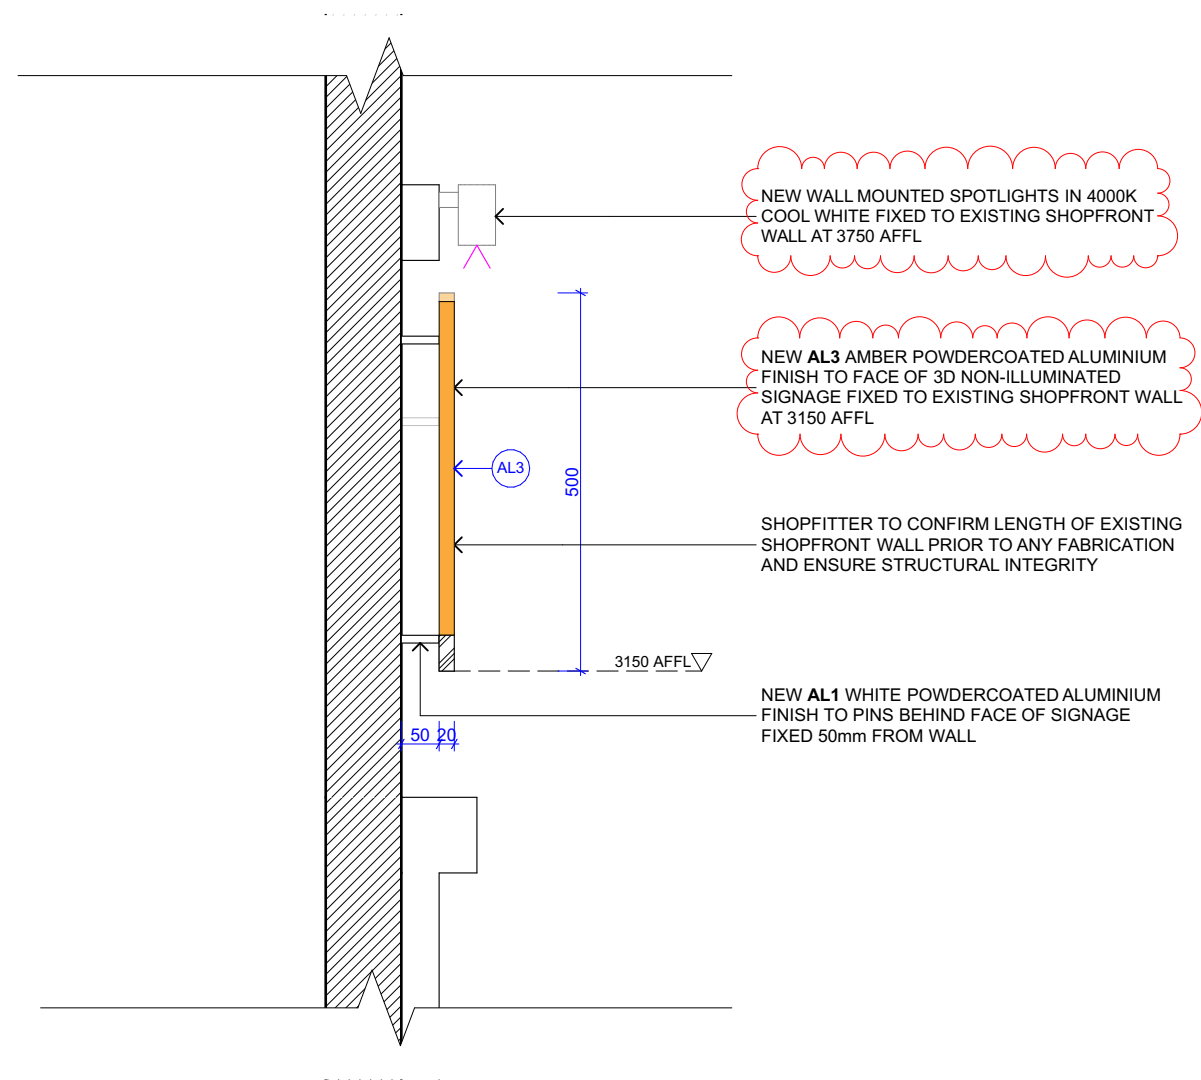


02 SIGNAGE SECTION  
1:10

 northern beaches council

**THIS PLAN IS TO BE READ IN CONJUNCTION WITH THE CONDITIONS OF DEVELOPMENT CONSENT**

**DA2022/2114**

 SUITE 1, 11 BOWDEN ST ALEXANDRIA NSW 2015 T: 02 95505288 E: DESIGN@VIESTUDIO.COM.AU W: WWW.VIESTUDIO.COM.AU	<b>GENERAL NOTES</b> 1. DO NOT SCALE DRAWINGS. FIGURED DIMENSIONS ARE TO BE FOLLOWED 2. COPYRIGHT OF THESE DRAWINGS AND RELATED DOCUMENTS ARE RESERVED BY VIE STUDIO 3. ALL DIMENSIONS ARE TO BE CONFIRMED ON SITE PRIOR TO CONSTRUCTION. IN THE EVENT OF ANY DISCREPANCIES ON THESE DRAWINGS, THE CONTRACTOR SHALL CONTACT THE DESIGNER BEFORE PROCEEDING WITH ANY WORK 4. IT IS THE CONTRACTOR'S RESPONSIBILITY TO OBTAIN APPROVALS FROM APPROPRIATE AUTHORITIES INCLUDING LOCAL COUNCIL AND WATER BOARD PRIOR TO CONSTRUCTION 5. MEASUREMENTS FOR THE FABRICATION OF SECONDARY COMPONENTS ARE TO BE TAKEN ON SITE TO SUIT 6. CONTRACTOR TO LIAISE WITH THIRD PARTY SUPPLIERS TO CONFIRM EXACT REQUIREMENTS, INCLUDING ELECTRICAL, DATA, COMMS, HYDRAULICS AND ANY OTHER RELATED REQUIREMENTS 7. CONTRACTOR TO ENSURE STRUCTURAL INTEGRITY, STABILITY AND FEASIBILITY OF ALL UNITS/COMPONENTS PRIOR TO FABRICATION. ALL STRUCTURAL COMPONENTS SHALL BE READ IN ACCORDANCE TO DETAILS AND SPECIFICATIONS PREPARED BY A STRUCTURAL ENGINEER 8. ALL ARCHITECTURAL DOCUMENTATION ARE TO BE READ IN CONJUNCTION WITH OTHER CONSULTANT'S DRAWINGS/SPECIFICATION AND ALL OTHER RELATED DOCUMENTS 9. ALL WORKS TO BE IN ACCORDANCE WITH THE BUILDING CODE OF AUSTRALIA, AUSTRALIAN STANDARDS, STATUTORY REGULATIONS AND LOCAL AUTHORITY REQUIREMENTS	<b>REV: NOTES:</b> A SIGNAGE DETAILS B REVISED SIGNAGE DETAILS	<b>DATE:</b> 10.11.2022 20.02.2023	<b>PROJECT</b> GELATO MESSINA MANLY 1-3 Sydney Road, Manly NSW 2095  <b>PROJECT NUMBER</b> 22535-S	<b>DRAWING TITLE:</b> SIGNAGE DETAILS	PAPER SIZE: A3	SCALE: 1:20, 1:10
						DRAWN BY: KL	CHECKED BY: SL
						<b>DRAWING No:</b> A-301	<b>REVISION:</b> B