




1 LOCATION IMAGE
NTS




THIS PLAN IS TO BE READ IN CONJUNCTION WITH THE CONDITIONS OF DEVELOPMENT CONSENT

DA2019/0252

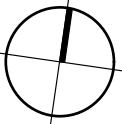

SITE LOCALITY AND SITE ANALYSIS

© THIS DESIGN REMAINS THE PROPERTY OF MARK HURCUM DESIGN PRACTICE AND MUST NOT BE COPIED OR LOANED WITHOUT WRITTEN CONSENT
MARK HURCUM DESIGN PRACTICE PTY LIMITED 2019

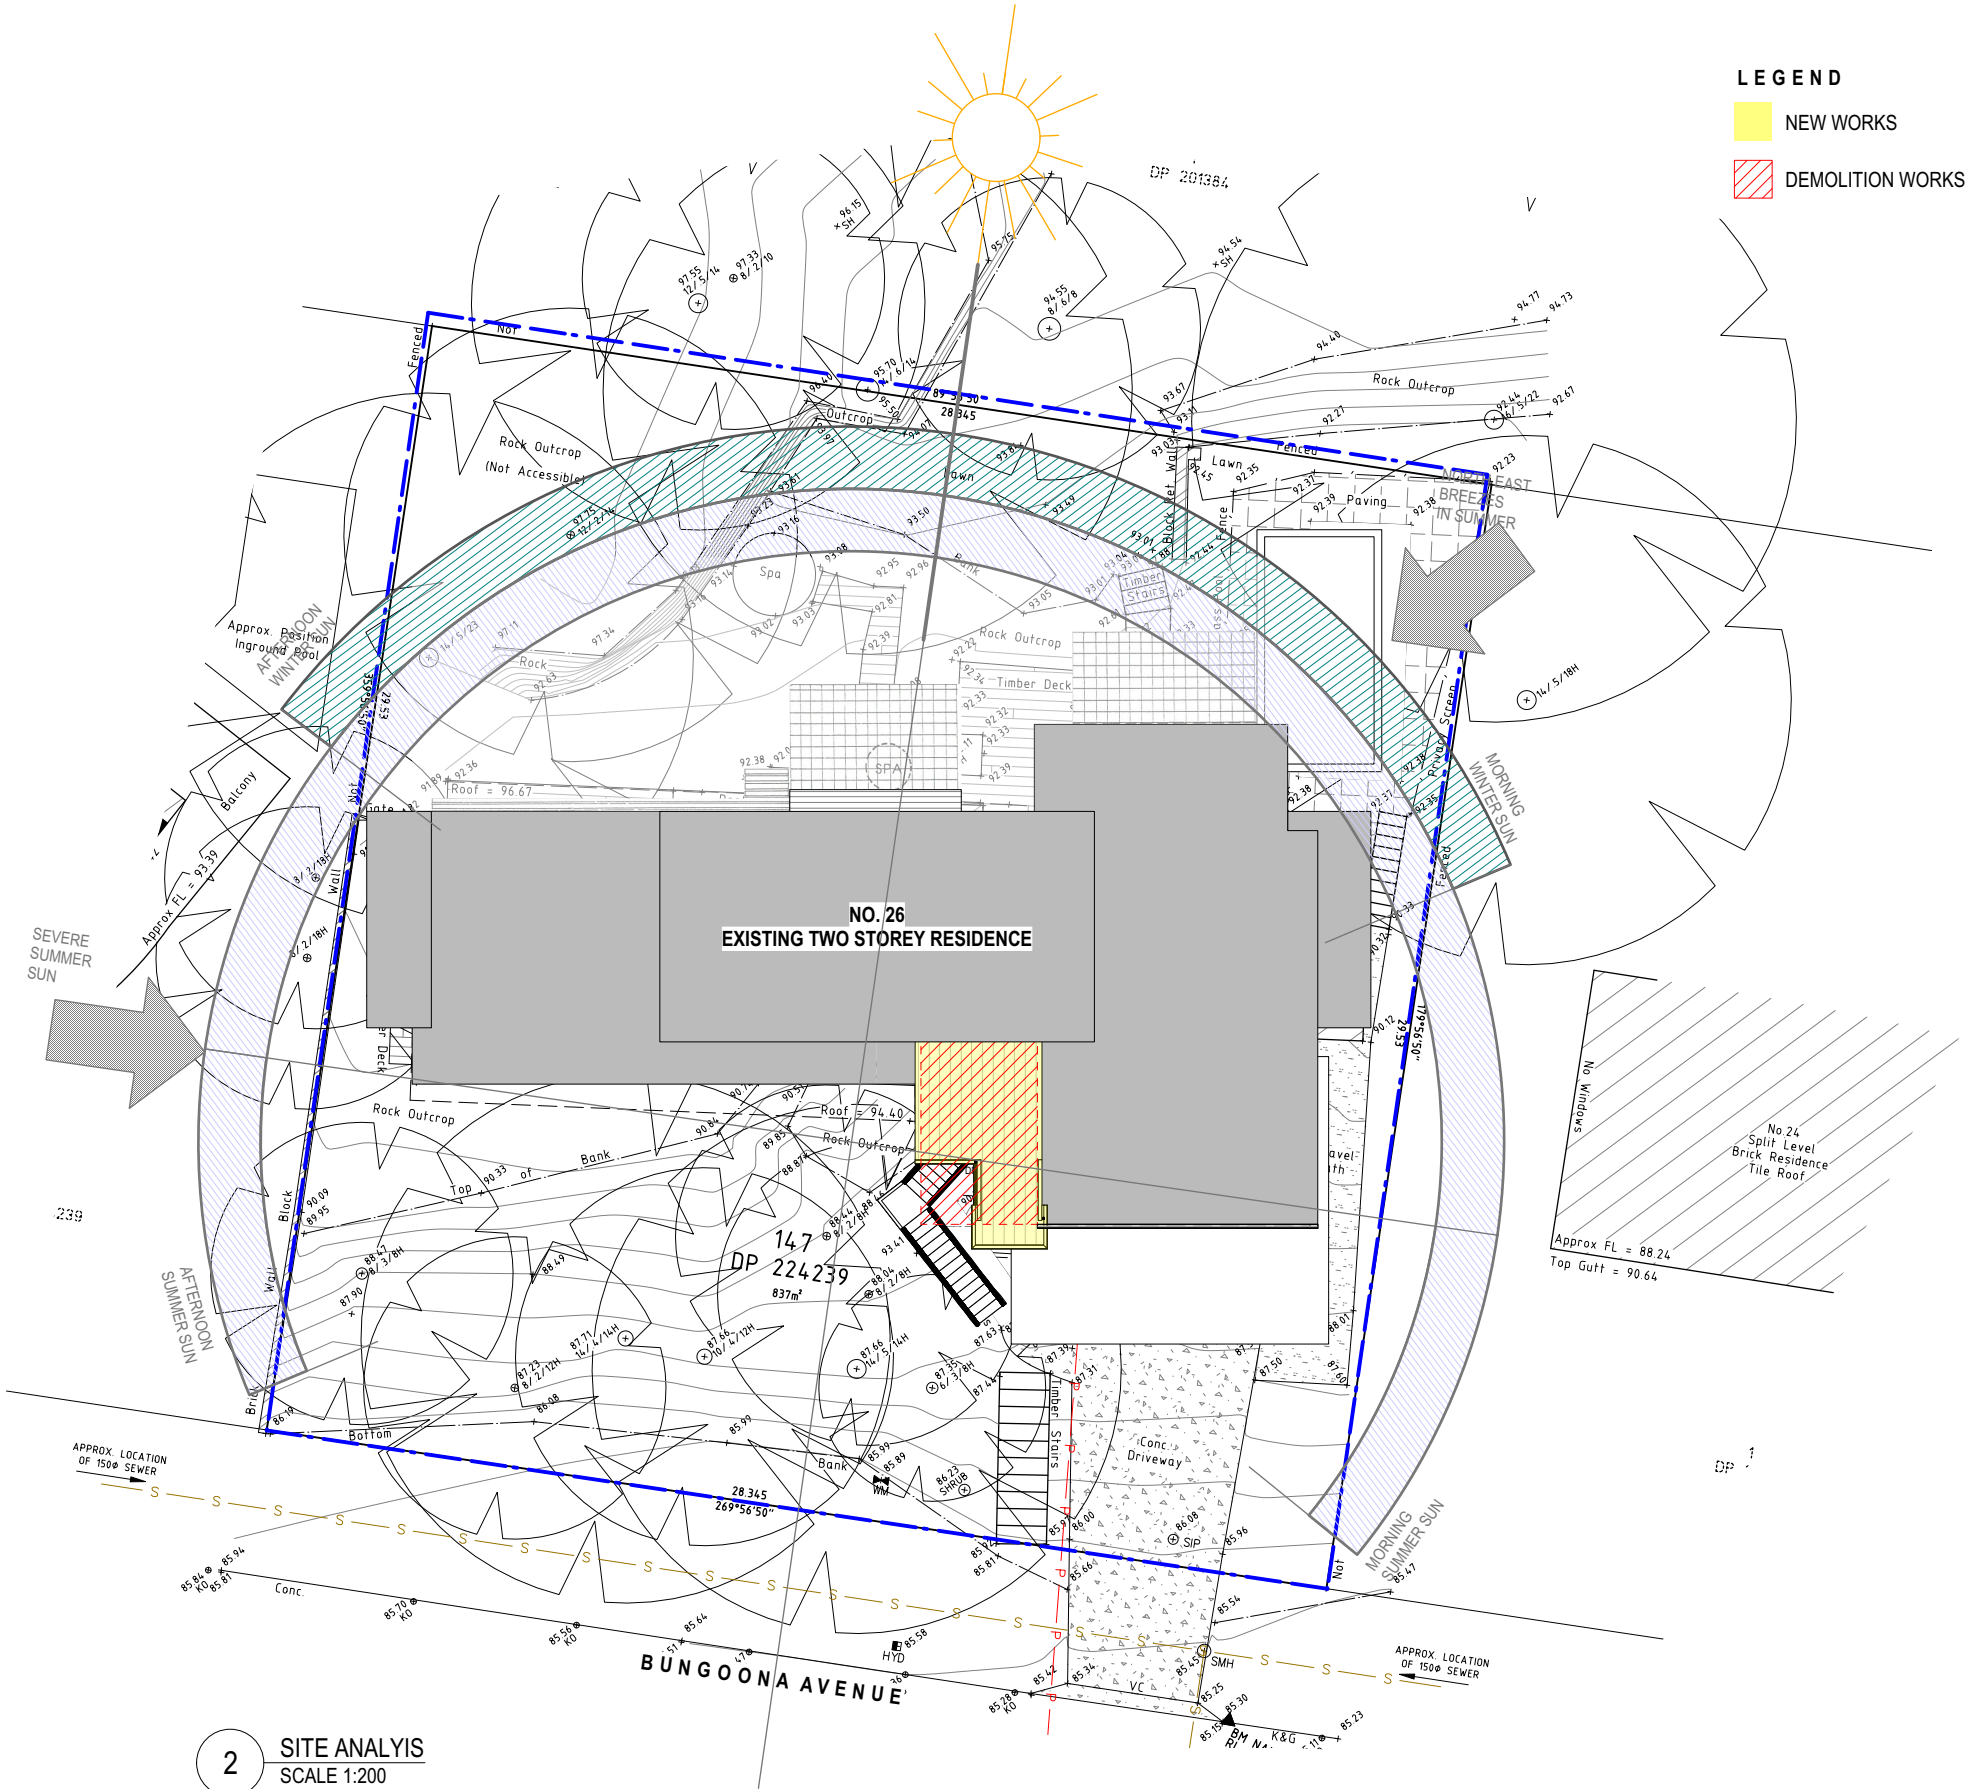

2 SITE ANALYSIS
SCALE 1:200

ALTERATIONS AND ADDITIONS
26 BUNGUONA AVENUE ELANORA HEIGHTS

FOR DEVELOPMENT APPLICATION ONLY

A001 C
1:200 @ A3
JUNE 2017

ISSUED FOR DEVELOPMENT APPLICATION
ISSUED FOR DEVELOPMENT APPLICATION
ISSUED FOR DEVELOPMENT APPLICATION
AMENDMENT



13/8/19
8/7/19
MARCH 2019
DATE

C
B
A
ISSUE

MARK HURCUM DESIGN PRACTICE
ARCHITECTS

LEVEL 2 271 ALFRED STREET NORTH
NORTH SYDNEY NSW 2060
FACSIMILE 02) 9955 5063
TELEPHONE 02) 9955 5608

DESIGN PRACTICE

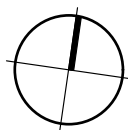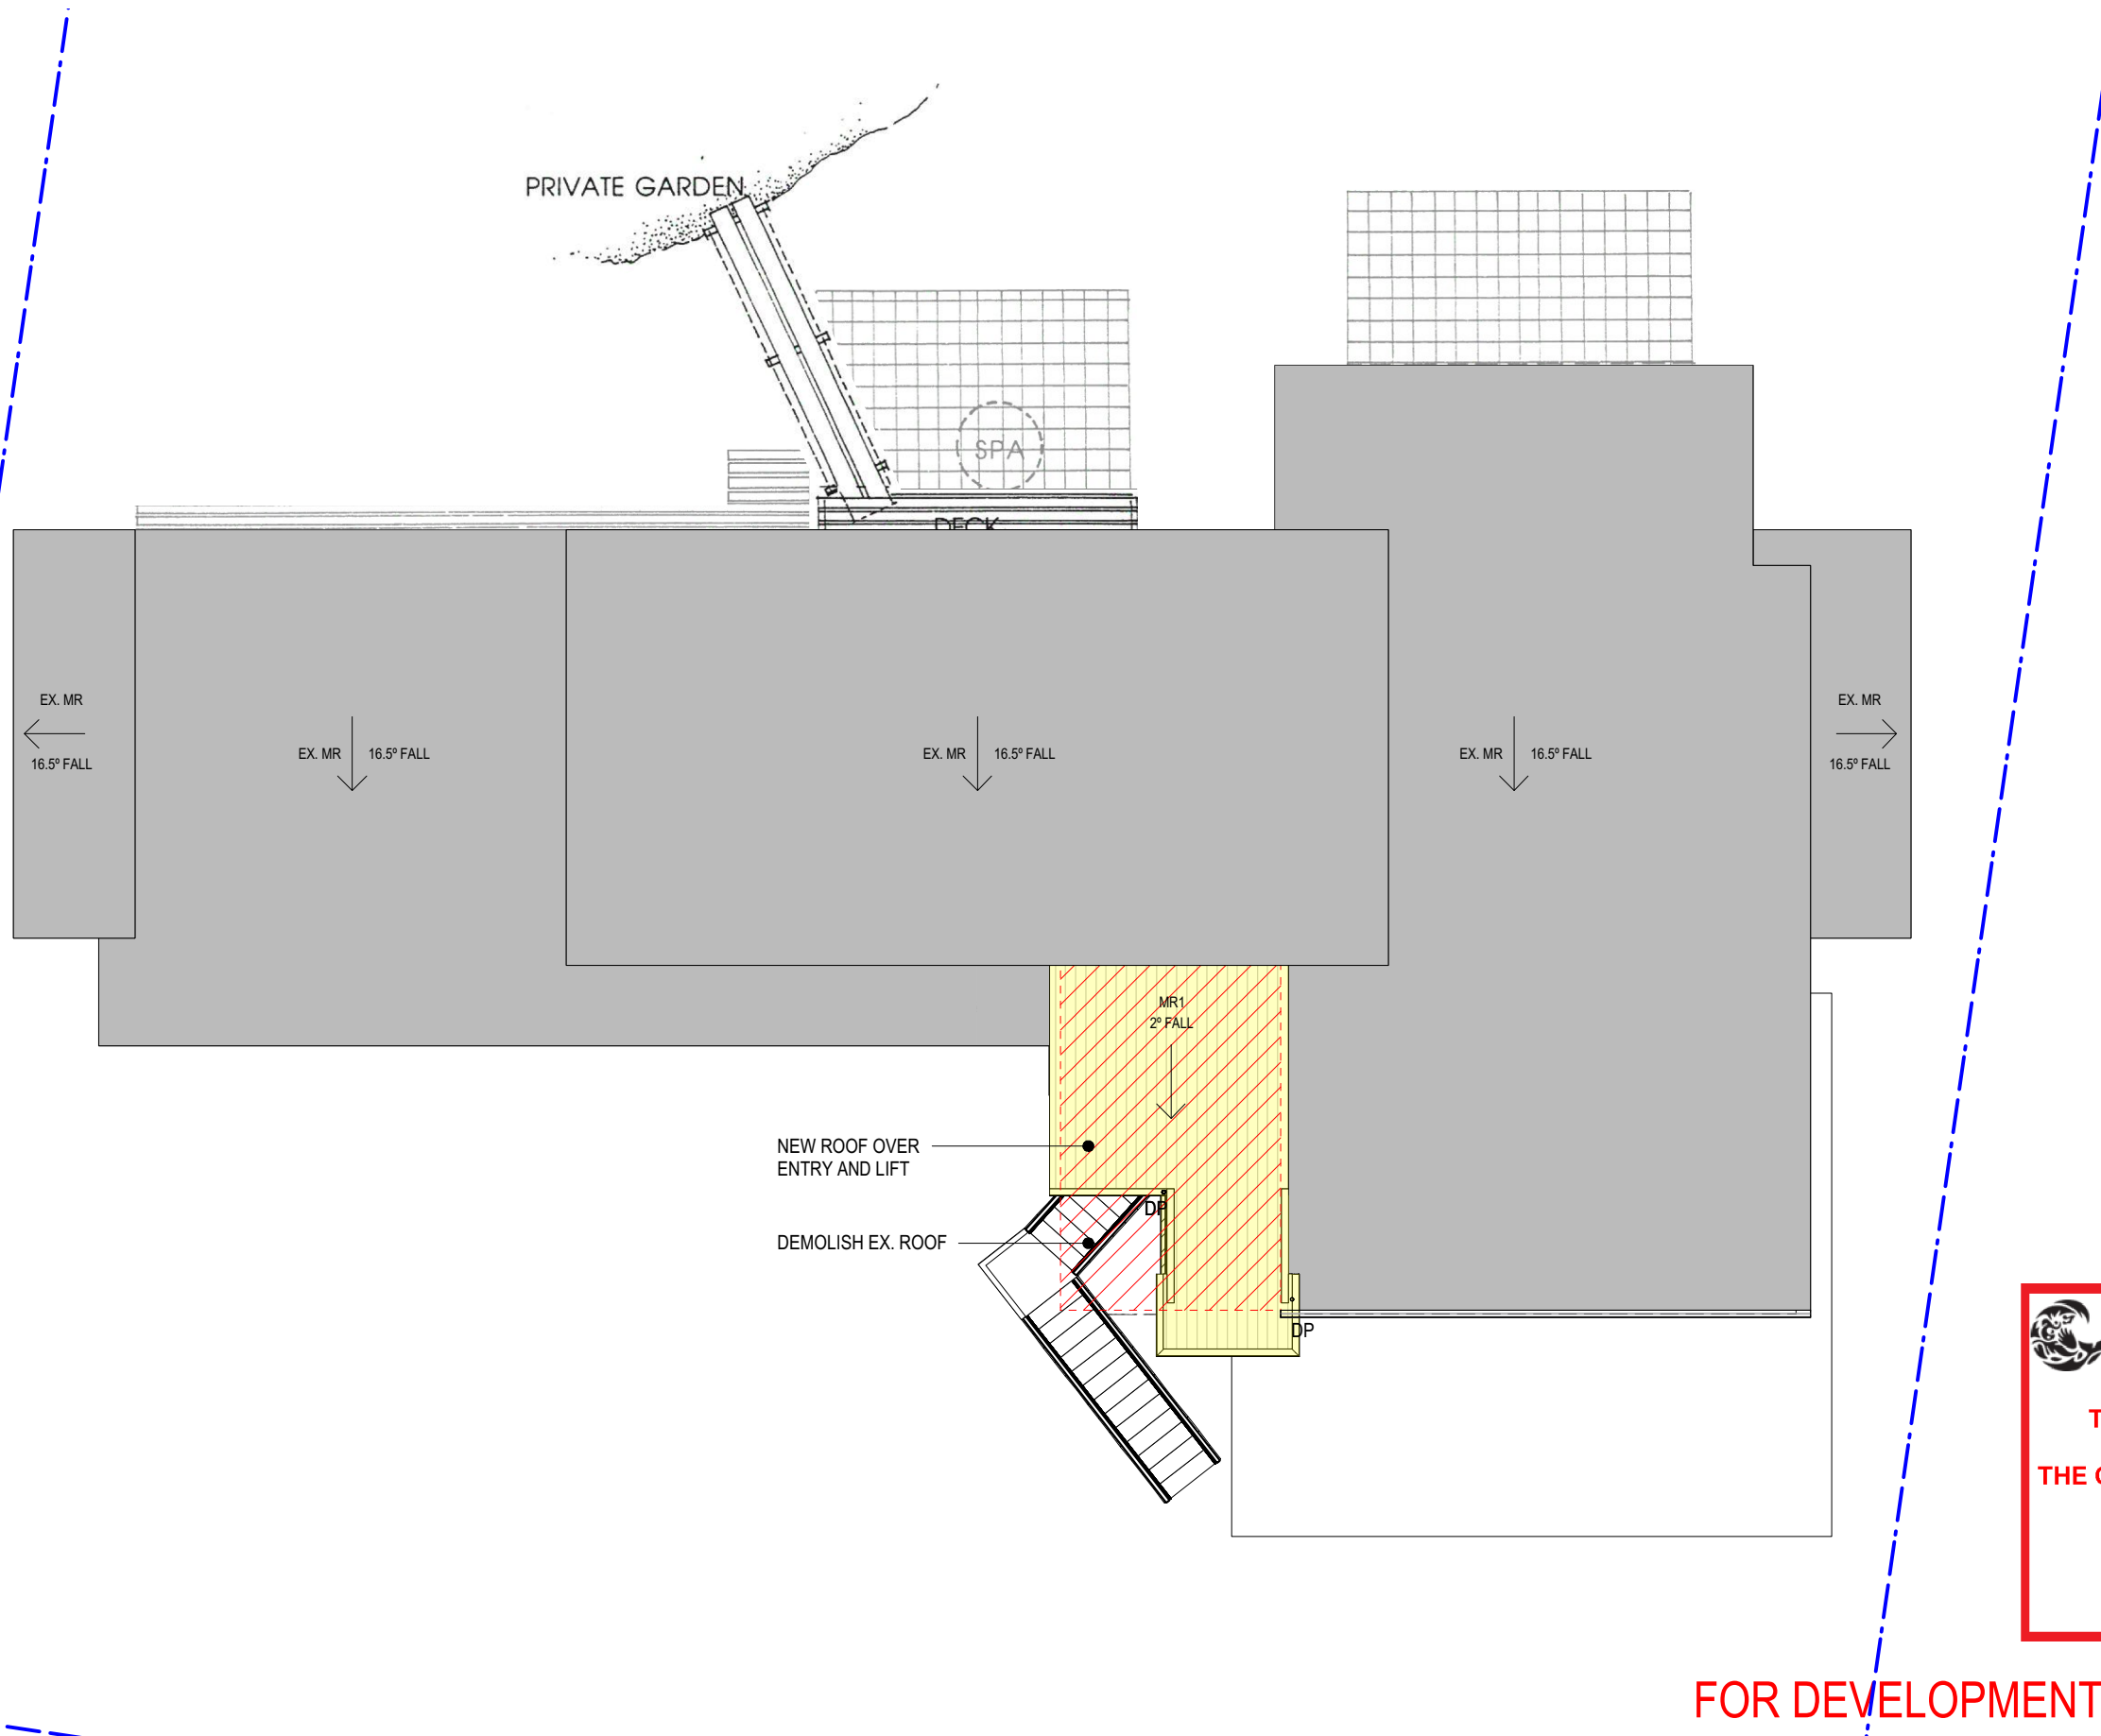

ROOF PLAN

ALTERATIONS AND ADDITIONS
26 BUNGOONA AVENUE ELANORA HEIGHTS

FOR DEVELOPMENT APPLICATION ONLY

 northern beaches council

THIS PLAN IS TO BE READ IN CONJUNCTION WITH THE CONDITIONS OF DEVELOPMENT CONSENT

DA2019/0252

© THIS DESIGN REMAINS THE PROPERTY OF MARK HURCUM DESIGN PRACTICE AND MUST NOT BE COPIED OR LOANED WITHOUT WRITTEN CONSENT
MARK HURCUM DESIGN PRACTICE PTY LIMITED 2019

A104 A
1:100 @ A3
JUNE 2017

ISSUED FOR DEVELOPMENT APPLICATION
AMENDMENT

MARCH 2019
DATE


A
ISSUE

MARK HURCUM DESIGN PRACTICE
ARCHITECTS

LEVEL 2 271 ALFRED STREET NORTH
NORTH SYDNEY NSW 2060
FACSIMILE 02) 9955 5063
TELEPHONE 02) 9955 5608

DESIGN PRACTICE

1723 A01 Plans Content.indd 1 Thu 7 Mar 2019

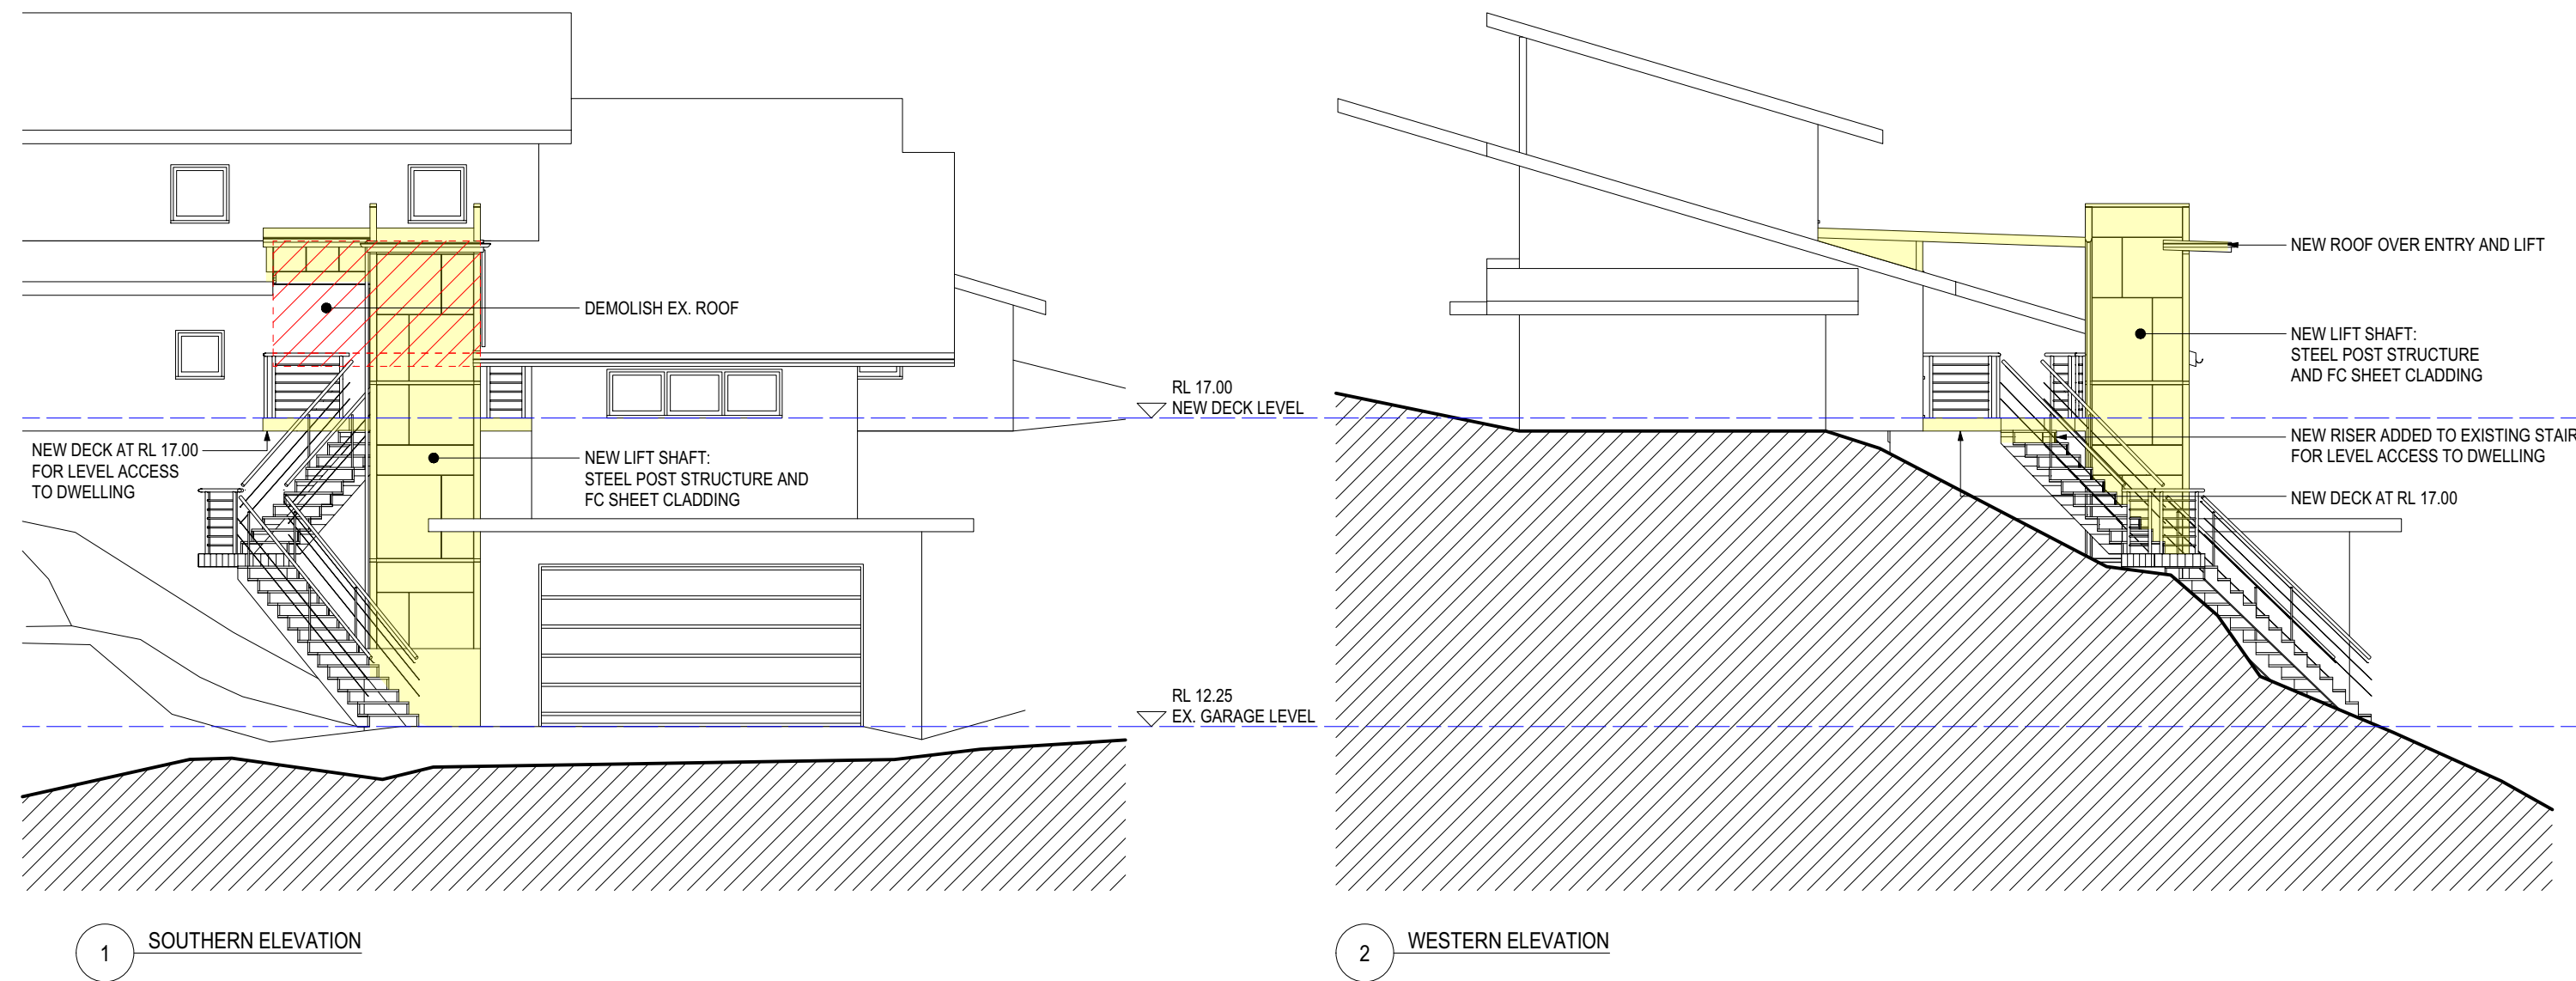

ELEVATIONS

ALTERATIONS AND ADDITIONS

26 BUNGOONA AVENUE ELANORA HEIGHTS

FOR DEVELOPMENT APPLICATION ONLY


© THIS DESIGN REMAINS THE PROPERTY OF MARK HURCUM DESIGN PRACTICE AND
MUST NOT BE COPIED OR LOANED WITHOUT WRITTEN CONSENT
MARK HURCUM DESIGN PRACTICE PTY LIMITED 2019

A201 A


1:100 @ A3

JUNE 2017


ISSUED FOR DEVELOPMENT APPLICATION	MARCH 2019	A
AMENDMENT	DATE	ISSUE
MARK HURCUM DESIGN PRACTICE		
ARCHITECTS		
LEVEL 2 271 ALFRED STREET NORTH		
NORTH SYDNEY NSW 2060		
FACSIMILE 02) 9955 5063		
TELEPHONE 02) 9955 5608		



DESIGN PRACTICE

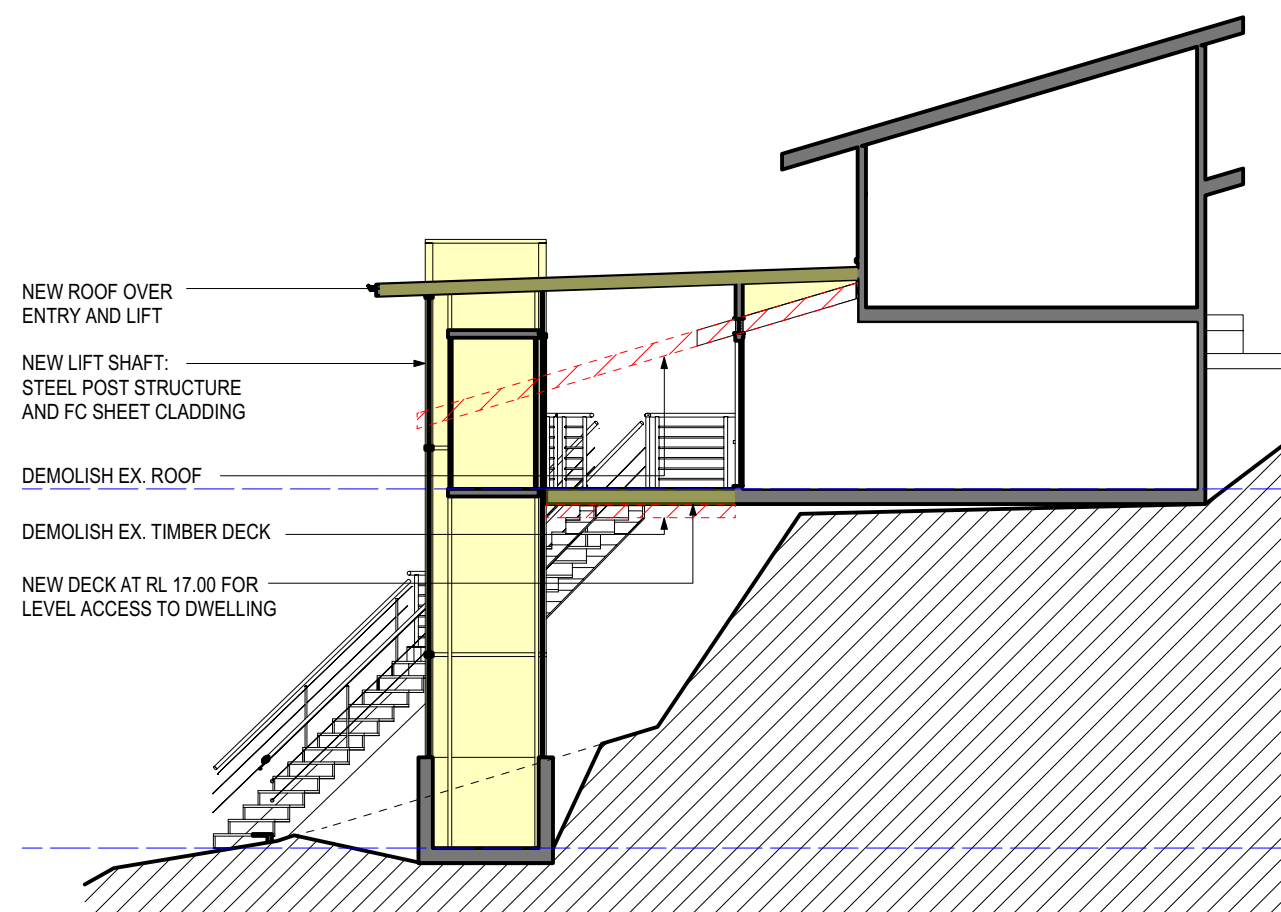

1 SECTION A-A

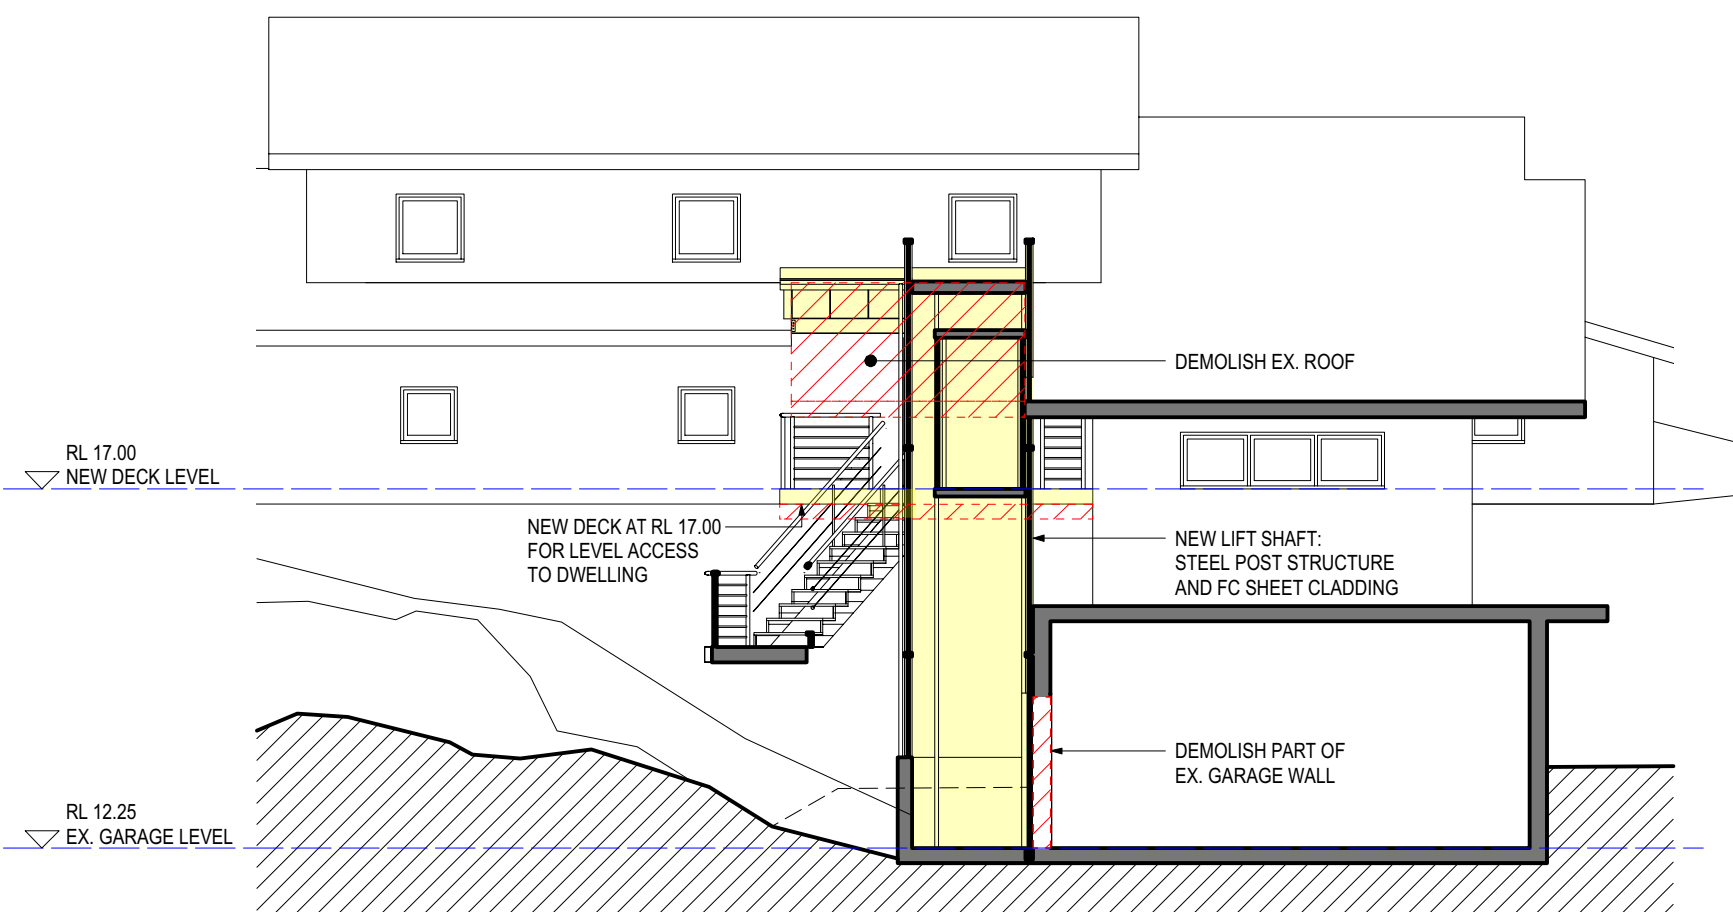

2 SECTION B-B

FOR DEVELOPMENT APPLICATION ONLY

SECTION A-A & SECTION B-B

ALTERATIONS AND ADDITIONS 26 BUNGOONA AVENUE ELANORA HEIGHTS