





EXTERNAL VIEW

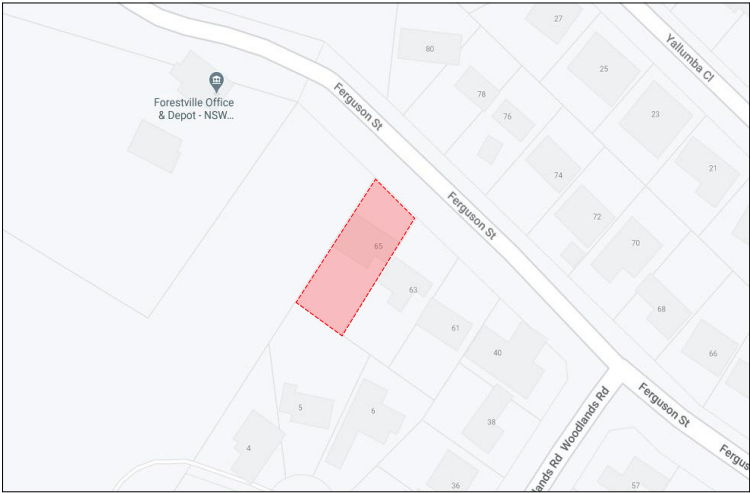

LOCATION MAP





AERIAL MAP

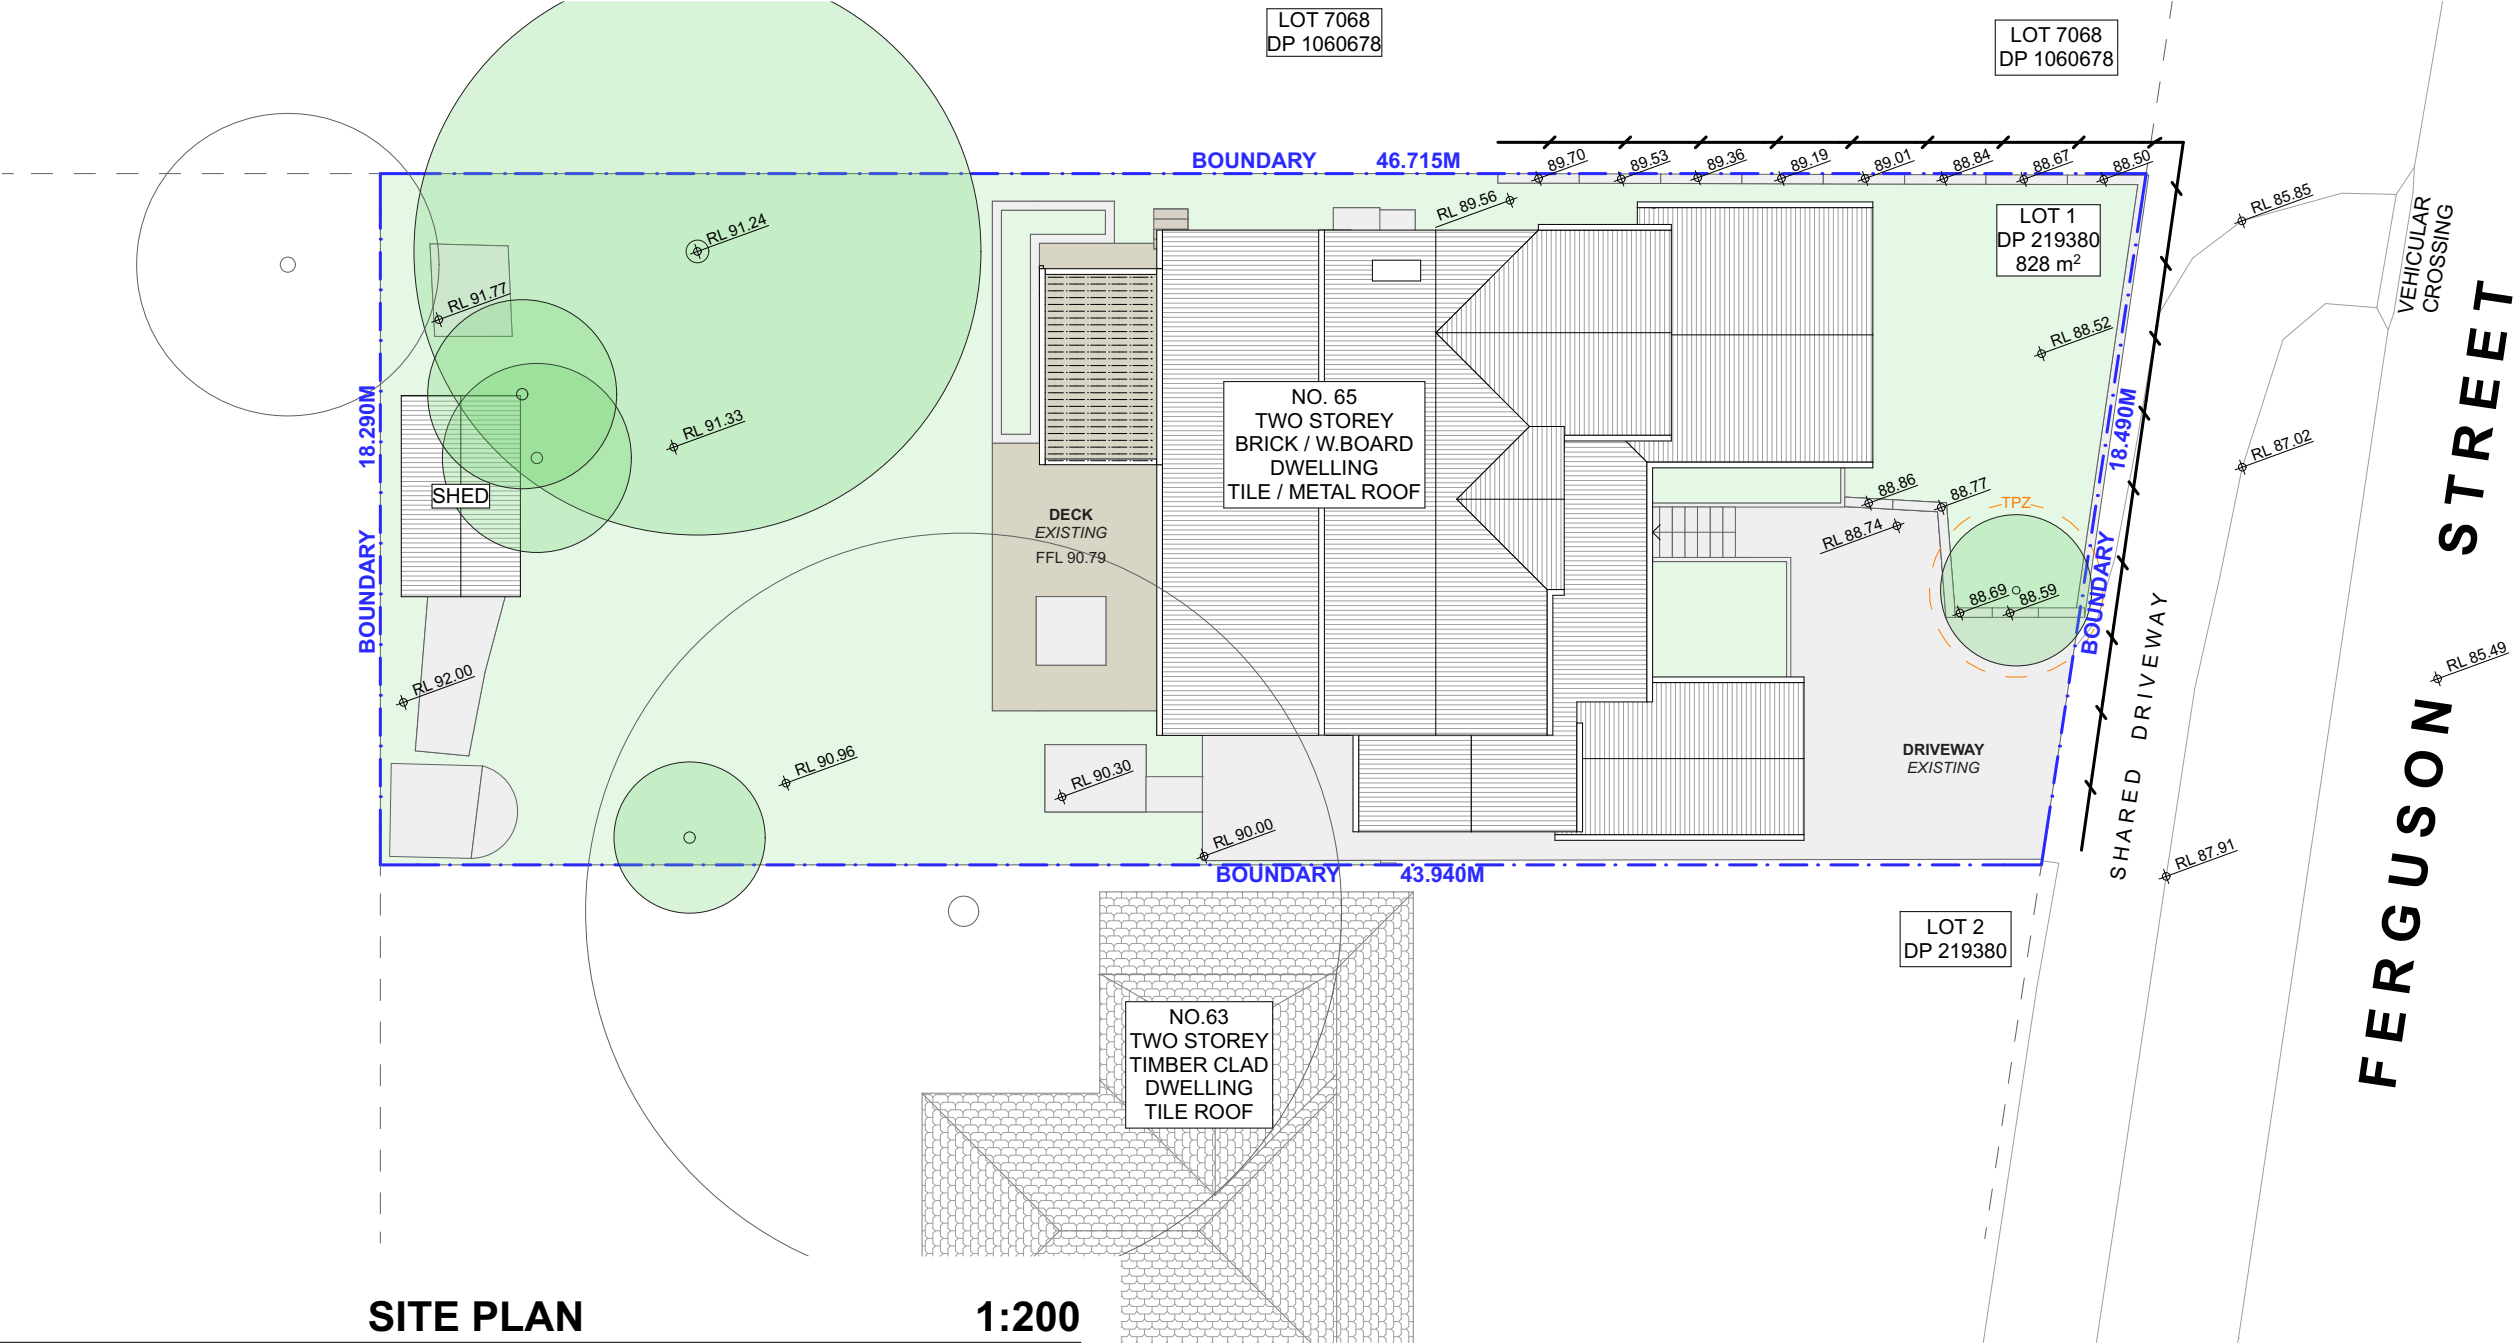


1


SITE PLAN

1:200

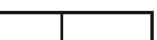
 <div>PROGRESSIVE PLANS BUILDING DESIGN</div>	<div>CONTACT</div> <div>LEON & HARMONY VARLEY DESIGNER</div> <div>(02) 8094 9936 0400 699 850 2A/2C BUNGAN STREET MONA VALE, NSW, 2103 HELLO@PROGRESSIVEPLANS.COM.AU WWW.PROGRESIVEPLANS.COM.AU</div>	<div>NOTES</div> <div>THE BUILDER SHALL CHECK AND VERIFY ALL DIMENSIONS AND VERIFY ALL ERRORS AND OMISSIONS TO THE DRAFTING OFFICE. DO NOT SCALE THE DRAWING. DRAWINGS SHALL NOT BE USED FOR CONSTRUCTION PURPOSES UNTIL ISSUED BY THE DRAFTING OFFICE FOR CONSTRUCTION AND NOTED ON THE TITLE BLOCK. THE WORK MUST BE VERIFIED BY STRUCTURAL ENGINEER BEFORE WORK COMMENCES.</div>	<table><tr><th>REV.</th><th>NOTES.</th><th>INITIAL</th><th>DATE</th></tr><tr><td>A</td><td>NOTIFICATION PLAN</td><td>IA</td><td>24.05.22</td></tr><tr><td> </td><td> </td><td> </td><td> </td></tr><tr><td> </td><td> </td><td> </td><td> </td></tr><tr><td> </td><td> </td><td> </td><td> </td></tr><tr><td> </td><td> </td><td> </td><td> </td></tr></table>	REV.	NOTES.	INITIAL	DATE	A	NOTIFICATION PLAN	IA	24.05.22																	<div>LEGEND</div> <div><div><div></div>EXISTING</div><div><div></div>DEMOLISHED</div><div><div></div>EXISTING ROOF</div><div><div></div>PROPOSED ROOF</div><div><div></div>LANDSCAPE / GRASS</div><div><div></div>CONCRETE / PAVERS</div><div><div></div>TIMBER DECK</div><div><div></div>POOL / WATER</div><div><div></div>SEDIMENT EROSION FENCE</div></div>	<div>NORTH POINT</div> <div></div>	<div>CLIENTS:</div> <div>CATHERINE & DANE MOLONEY</div> <div>SITE ADDRESS:</div> <div>65 FERGUSON ST FORESTVILLE, NSW, 2087</div>	<div>DRAWING TITLE:</div> <div>NOTIFICATION PLAN</div> <div><div>SCALE: 1:200 @A3</div><div>DATE: 24/5/22</div></div> <div><div>PROJECT NO: 1010</div><div>DRAWING NO: NP01</div></div>
	REV.	NOTES.	INITIAL	DATE																											
	A	NOTIFICATION PLAN	IA	24.05.22																											

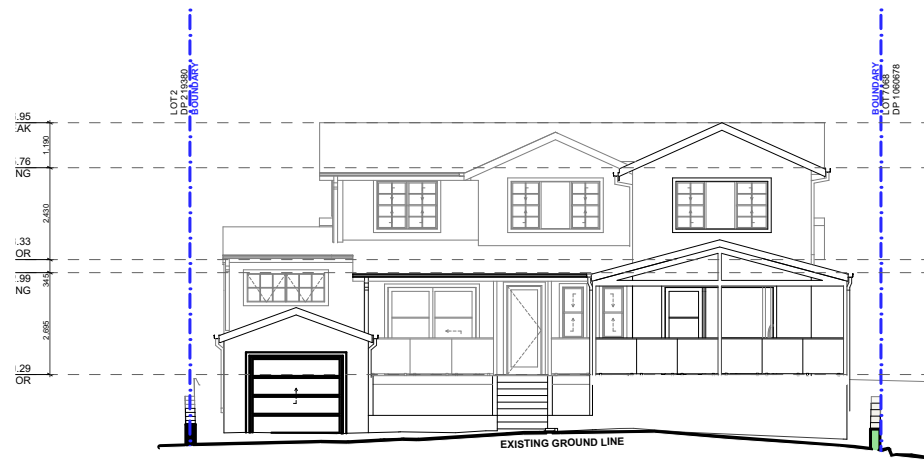


1 NORTH EAST ELEVATION 1:200

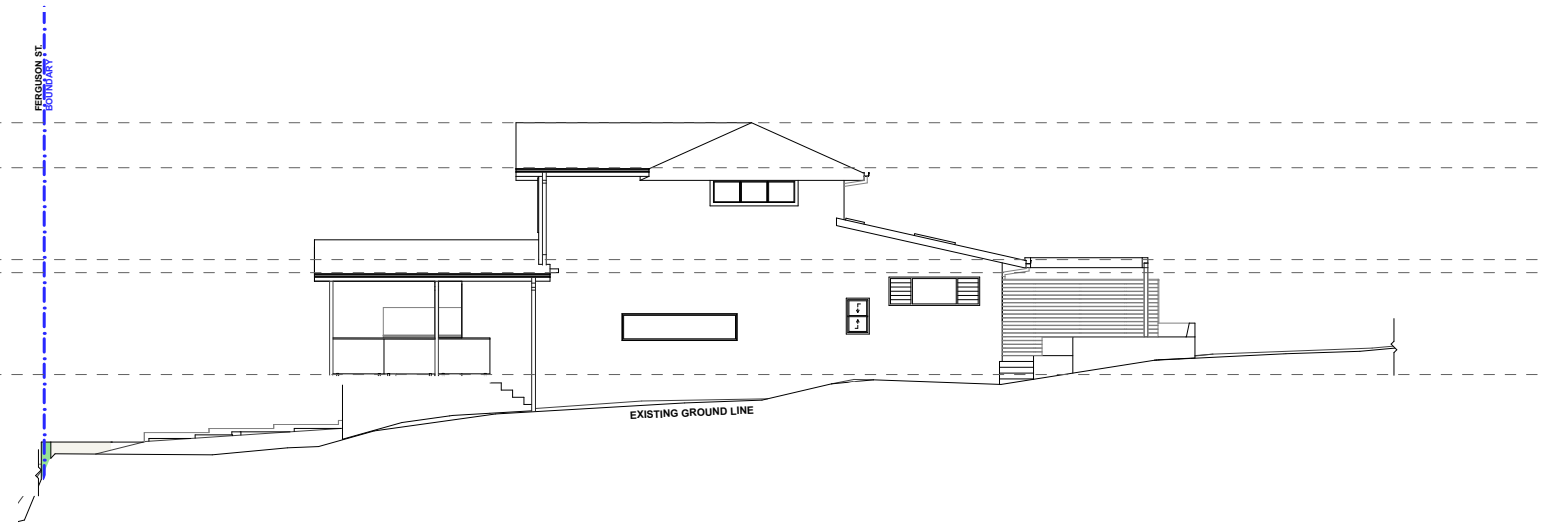


2 NORTH WEST ELEVATION 1:200

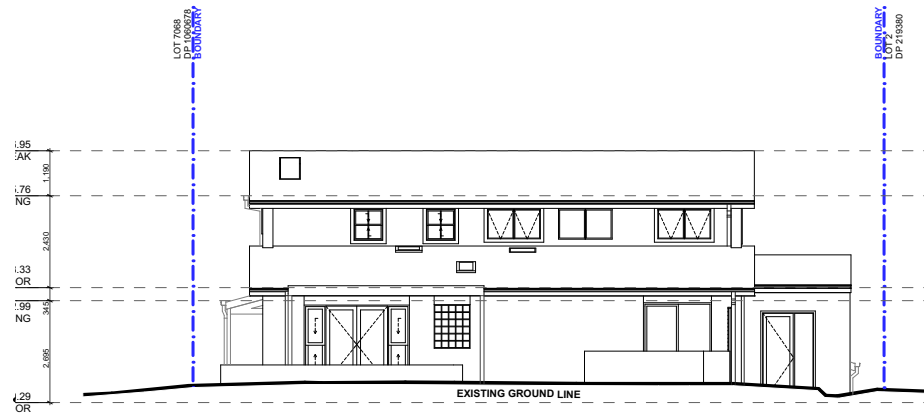

3 SOUTH WEST ELEVATION 1:200

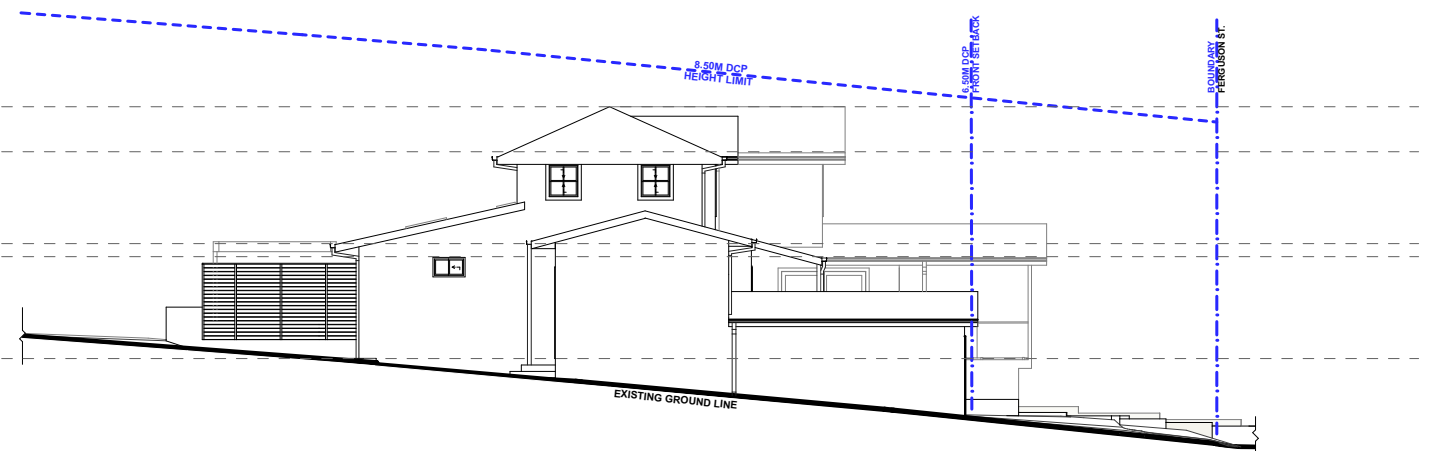

4 SOUTH EAST ELEVATION 1:200

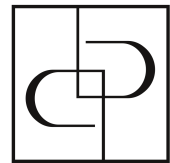

CONTACT
LEON & HARMONY VARLEY
DESIGNER

(02) 8094 9936
0400 699 850
2A/2C BUNGAN STREET
MONA VALE, NSW, 2103
HELLO@PROGRESSIVEPLANS.COM.AU
WWW.PROGRESSIVEPLANS.COM.AU

NOTES
THE BUILDER SHALL CHECK AND VERIFY ALL DIMENSIONS AND VERIFY ALL ERRORS AND OMISSIONS TO THE DRAFTING OFFICE. DO NOT SCALE THE DRAWING. DRAWINGS SHALL NOT BE USED FOR CONSTRUCTION PURPOSES UNTIL ISSUED BY THE DRAFTING OFFICE FOR CONSTRUCTION AND NOTED ON THE TITLE BLOCK. THE WORK MUST BE VERIFIED BY STRUCTURAL ENGINEER BEFORE WORK COMMENCES.

REV.	NOTES.	INITIAL	DATE
A	NOTIFICATION PLAN	IA	24.05.22

LEGEND
■ RENDERED RETAINING WALLS TO MATCH EXISTING

CLIENTS:
CATHERINE & DANE MOLONEY

SITE ADDRESS:
65 FERGUSON ST
FORESTVILLE, NSW, 2087

DRAWING TITLE:
NOTIFICATION ELEVATIONS

SCALE:
1:200 @A3

PROJECT NO:
1010

DATE:
24/5/22

DRAWING NO:
NP02