




1 FIRST FLOOR PLAN  
SCALE 1:300

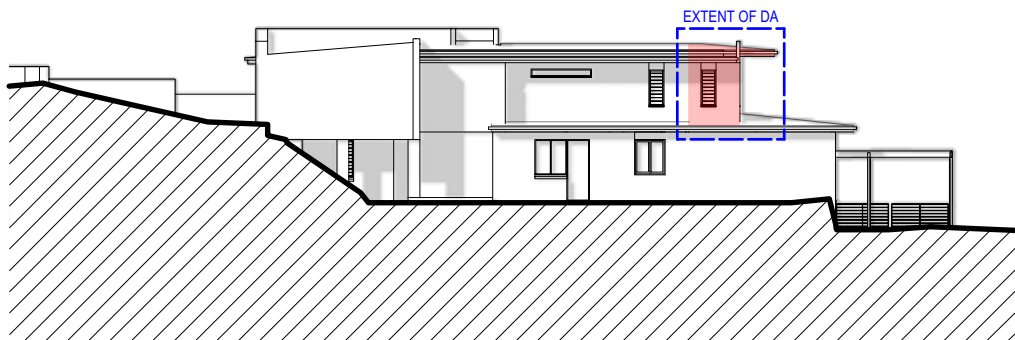

2 EAST ELEVATION  
SCALE 1:300

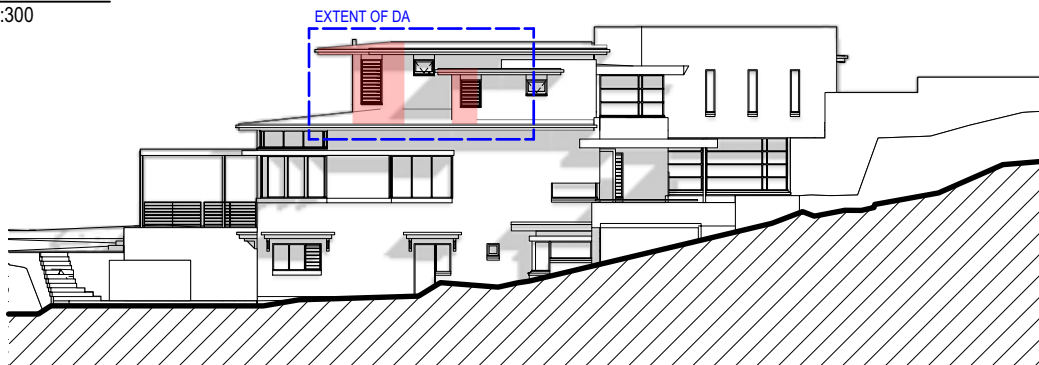

3 WEST ELEVATION  
SCALE 1:300

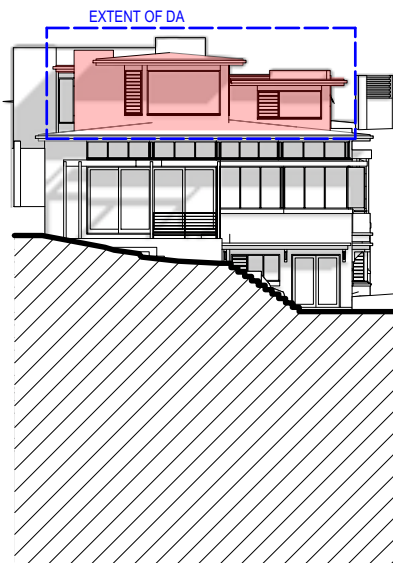

4 NORTH ELEVATION  
SCALE 1:300

FOR DEVELOPMENT APPLICATION ONLY

ISSUED FOR DEVELOPMENT APPLICATION 14/11/18 A  
AMENDMENT DATE ISSUE

MARK HURCUM DESIGN PRACTICE  
ARCHITECTS

LEVEL 2 271 ALFRED STREET NTH  
NORTH SYDNEY NSW 2060  
FACSIMILE (02) 9955 5063  
TELEPHONE (02) 9955 5608

DESIGN PRACTICE

REGISTERED ARCHITECT  
MARK HURCUM Reg.No. 5605

PROJECT TITLE  
ALTERATIONS AND ADDITIONS  
AT  
74 BOWER ST MANLY

FOR  
ROGER BAND

DRAWING TITLE  
NOTIFICATION PLAN

DATE AUGUST 2018 DRAWN BY KT

PROJECT No. 1818 SCALE 1:300 @ A3

DRAWING No. ISSUE

N01

A

MARK HURCUM DESIGN PRACTICE  
PROJECTS: 1818 BAND MANLY (74  
BOWER STREET) 1818-02  
DRAWINGS: 1818 A001 Plans Current  
v2018.vwx  
Tuesday, 13 November 2018

This drawing is the copyright of Mark Hurcum Design Practice Pty Ltd and may not be altered, reproduced or transmitted in any form or by any means in part or in whole without the written permission of Mark Hurcum Design Practice Pty Ltd.