


EXISTING SITE PLAN

SCALE: 1 : 100 @ A1

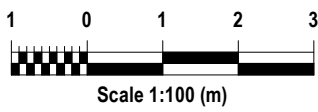

| ISSUE | AMENDMENT | DRAWN | DATE |
|-------|--------------------------------------|-------|------------|
| A | PRELIMINARY ISSUE | JNS | 23.04.2020 |
| B | EXISTING CONDITIONS | JNS | 29.05.2020 |
| C | EXTERNAL PACKAGE FOR LIQUOR APPROVAL | JNS | 29.05.2020 |
| D | DEVELOPMENT APPLICATION | JNS | 01.06.2020 |
| | | | |
| | | | |
| | | | |
| | | | |
| | | | |
| | | | |

GENERAL NOTES:

- CONTRACTOR TO CONFIRM ALL DIMENSIONS & LEVELS ON SITE PRIOR TO COMMENCEMENT OF ANY WORKS
- DO NOT SCALE OFF DRAWINGS - FIGURED DIMENSIONS TAKE PREFERENCE OVER SCALE READINGS
- ALL CONSTRUCTION TO COMPLY WITH THE NATIONAL CONSTRUCTION CODE (NCC) AND RELEVANT AUSTRALIAN STANDARDS
- REFER TO CONSULTING ENGINEERS DRAWINGS FOR ALL CIVIL, STRUCTURAL, MECHANICAL, HYDRAULIC & ELECTRICAL DETAILS

© This drawing is protected by copyright. All rights are reserved. Unless permitted under the Copyright Act 1968, no part of this drawing may in any form or by any means be reproduced, published, broadcast, transmitted, or altered in any way without the prior written permission of

Brad Read Design Group Pty Ltd ABN: 60 131 465 891

**BUILDING DESIGN
INTERIOR DESIGN
DESIGN MANAGEMENT**

SUNSHINE COAST 07 5443 3726
BRISBANE 07 3806 1855
www.brdg.com.au

**brd
GROUP**

LICENCE DETAILS:

Company Details: Brad Read Design Group Pty Ltd
Victoria
Registration: Draftsperson – Building Design (Architectural)
Registration Number: DP-AD-45880
Personal Details: Brenden Creed
New South Wales
Accredited Building Designer: BDAA
Category: Open
Accreditation Number: 6374
Personal Details: Brenden Creed
Queensland
Licence Type: Building Design – Open
QBCC Number: 1160937


**coles
liquor**


**First Choice
LIQUOR MARKET**

ADDRESS:
1 ARTHUR STREET, FORESTVILLE NSW 2087

TITLE:
EXISTING SITE PLAN


| | | | |
|-------------------------------------|--------------------|----------------------------------|-------------------------|
| PROJECT: FORESTVILLE, NSW | | | |
| SCALE: A1: 1:100 | | DRAWING NO: 1317-SD101 | |
| DRW: MC | CHK: JNS | REVISION: D | DATE: MARCH 2020 |
| SHEET 02 OF 10 | | | |

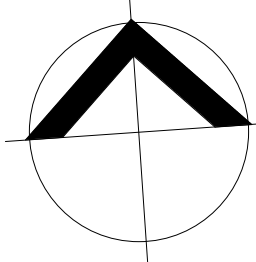

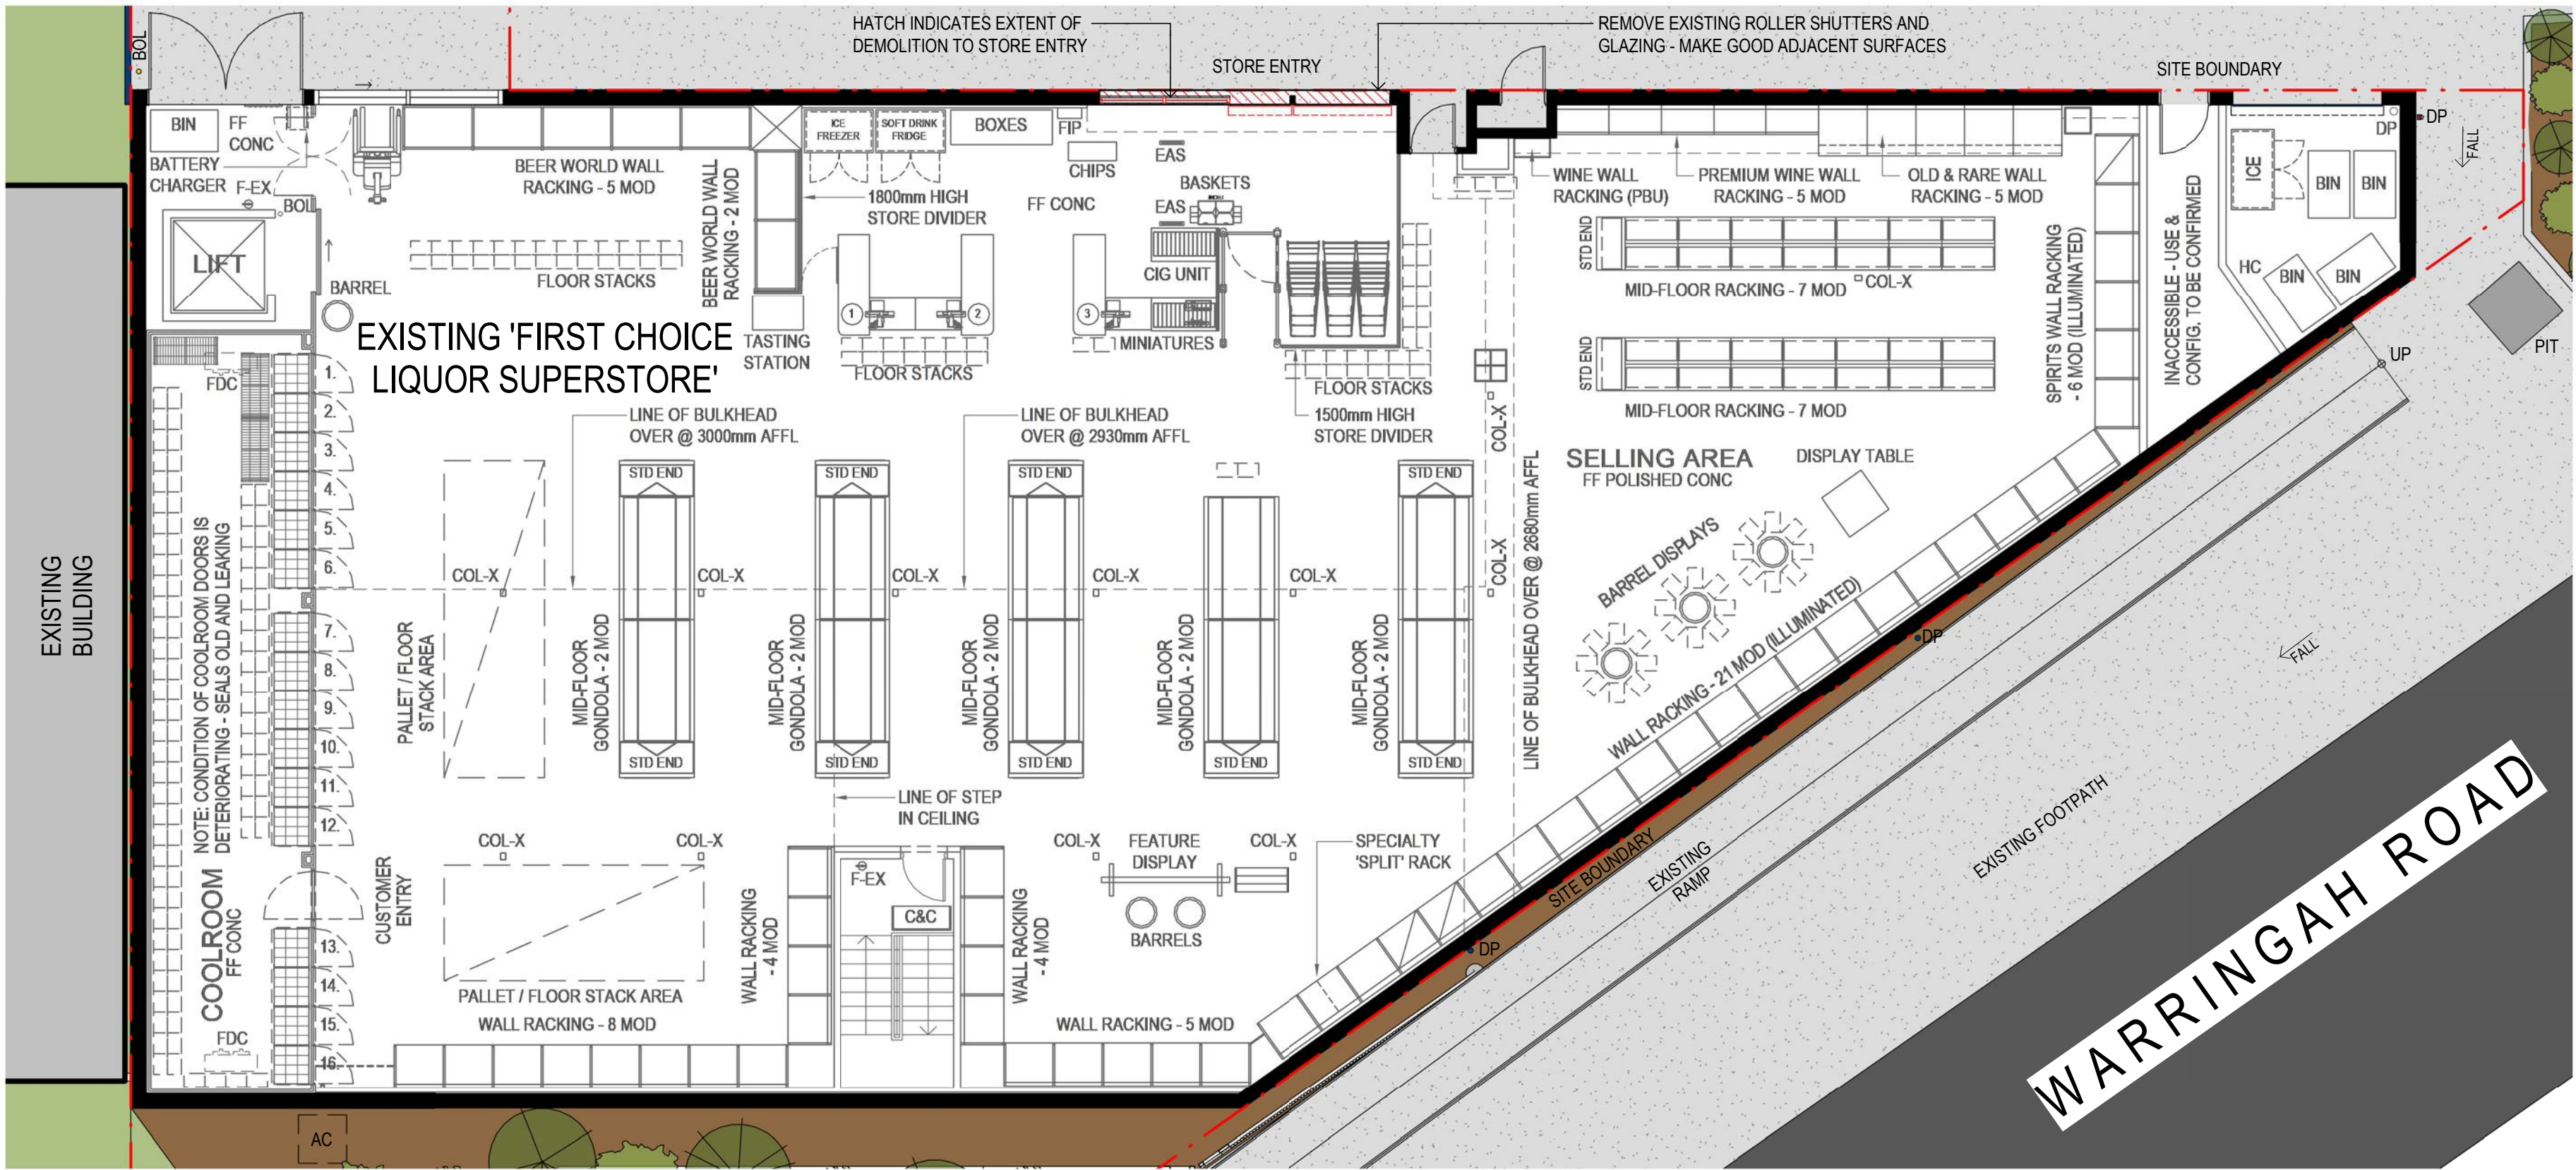

EXISTING FLOOR PLAN

SCALE: 1 : 100 @ A1

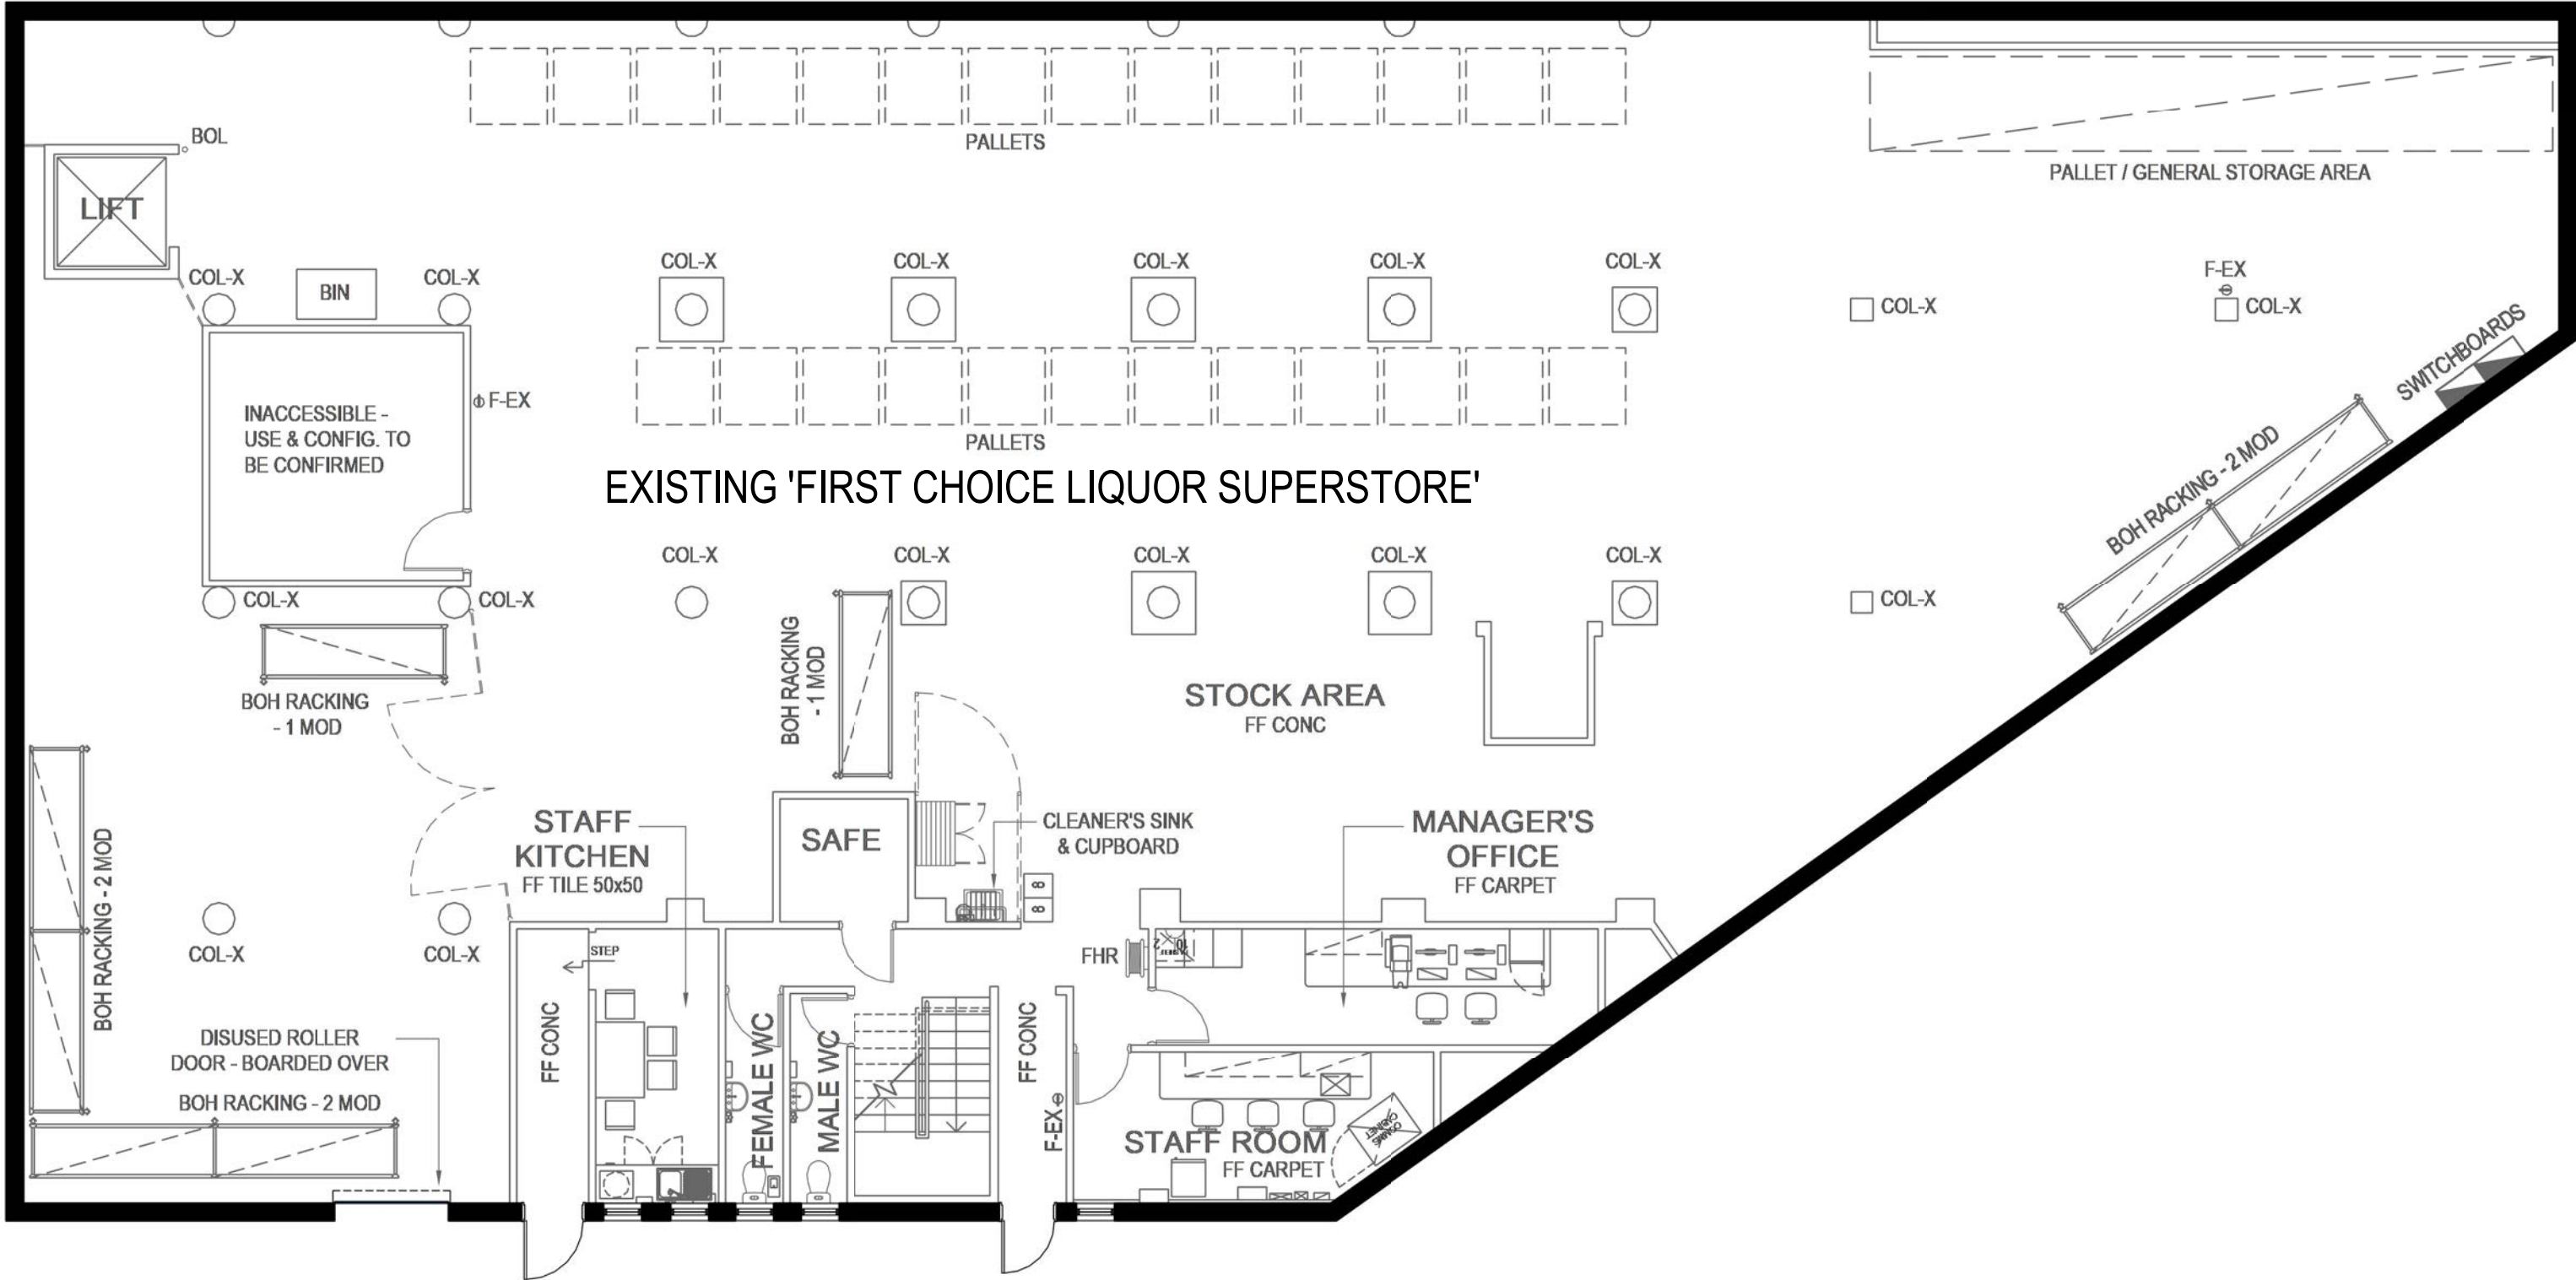

EXISTING BASEMENT PLAN

SCALE: 1 : 100 @ A1

| ISSUE | AMENDMENT | DRAWN | DATE |
|-------|--------------------------------------|-------|------------|
| A | PRELIMINARY ISSUE | JNS | 23.04.2020 |
| B | EXISTING CONDITIONS | JNS | 29.05.2020 |
| C | EXTERNAL PACKAGE FOR LIQUOR APPROVAL | JNS | 29.05.2020 |
| D | DEVELOPMENT APPLICATION | JNS | 01.06.2020 |
| | | | |
| | | | |
| | | | |
| | | | |
| | | | |
| | | | |
| | | | |

GENERAL NOTES:

- CONTRACTOR TO CONFIRM ALL DIMENSIONS & LEVELS ON SITE PRIOR TO COMMENCEMENT OF ANY WORKS
- DO NOT SCALE OFF DRAWINGS - FIGURED DIMENSIONS TAKE PREFERENCE OVER SCALE READINGS
- ALL CONSTRUCTION TO COMPLY WITH THE NATIONAL CONSTRUCTION CODE (NCC) AND RELEVANT AUSTRALIAN STANDARDS
- REFER TO CONSULTING ENGINEERS DRAWINGS FOR ALL CIVIL, STRUCTURAL, MECHANICAL, HYDRAULIC & ELECTRICAL DETAILS

© This drawing is protected by copyright. All rights are reserved. Unless permitted under the Copyright Act 1968, no part of this drawing may in any form or by any means be reproduced, published, broadcast, transmitted, or altered in any way without the prior written permission of

Brad Read Design Group Pty Ltd ABN: 60 131 465 891

**BUILDING DESIGN
INTERIOR DESIGN
DESIGN MANAGEMENT**

brd GROUP

SUNSHINE COAST 07 5443 3726 BRISBANE 07 3806 1855 www.brdg.com.au

LICENCE DETAILS:


Company Details: Brad Read Design Group Pty Ltd
Victoria
Registration: Draftsperson – Building Design (Architectural)
Registration Number: DP-AD-45880
Personal Details: Brenden Creed
New South Wales
Accredited Building Designer: BDAA
Category: Open
Accreditation Number: 6374
Personal Details: Brenden Creed
Queensland
Licence Type: Building Design – Open
QBCC Number: 1160937



coles
liquor

First Choice
LIQUOR MARKET

ADDRESS:
1 ARTHUR STREET, FORESTVILLE NSW 2087

TITLE:
EXISTING FLOOR PLAN & BASEMENT PLAN
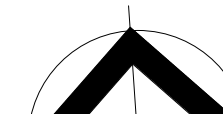
| | | | |
|------------------------------|-------------|---------------------------|---|
| PROJECT: FORESTVILLE, NSW | | |  |
| SCALE: A1: 1:100 | | DRAWING NO: 1317-SD102 | |
| DRW: MC | CHK: JNS | REVISION: D | DATE: MARCH 2020 SHEET 03 OF 10 |

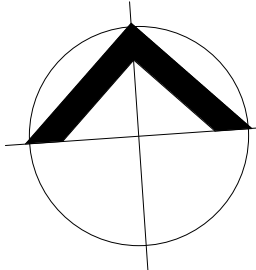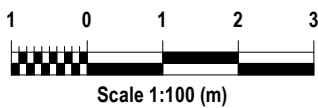


EXISTING SIGNAGE AREAS

| SIGN | ILLUM. | TYPE | NO. SIDES | HEIGHT (m) | WIDTH (m) | AREA (m²) |
|-------|--------|----------|-----------|------------|-----------|-----------|
| EX01 | NO | BANNER | 1 | 1.60 | 1.20 | 1.92 |
| EX02 | NO | BANNER | 1 | 1.60 | 1.20 | 1.92 |
| EX03 | NO | BANNER | 1 | 1.60 | 1.20 | 1.92 |
| EX04 | NO | BANNER | 1 | 1.60 | 1.20 | 1.92 |
| EX05 | YES | LIGHTBOX | 1 | 0.60 | 2.27 | 1.36 |
| EX06 | NO | BANNER | 1 | 1.95 | 1.35 | 2.63 |
| EX07 | NO | 2D NCM | 1 | 1.20 | 4.80 | 5.76 |
| EX08 | NO | BANNER | 1 | 1.60 | 1.20 | 1.92 |
| EX09 | NO | BANNER | 1 | 1.60 | 1.20 | 1.92 |
| EX10 | NO | 2D NCM | 1 | 0.60 | 2.80 | 1.68 |
| EX11 | NO | 2D NCM | 1 | 0.60 | 2.80 | 1.68 |
| TOTAL | | | | | | 24.63 |



NORTH ELEVATION

SCALE: 1 : 100 @ A1

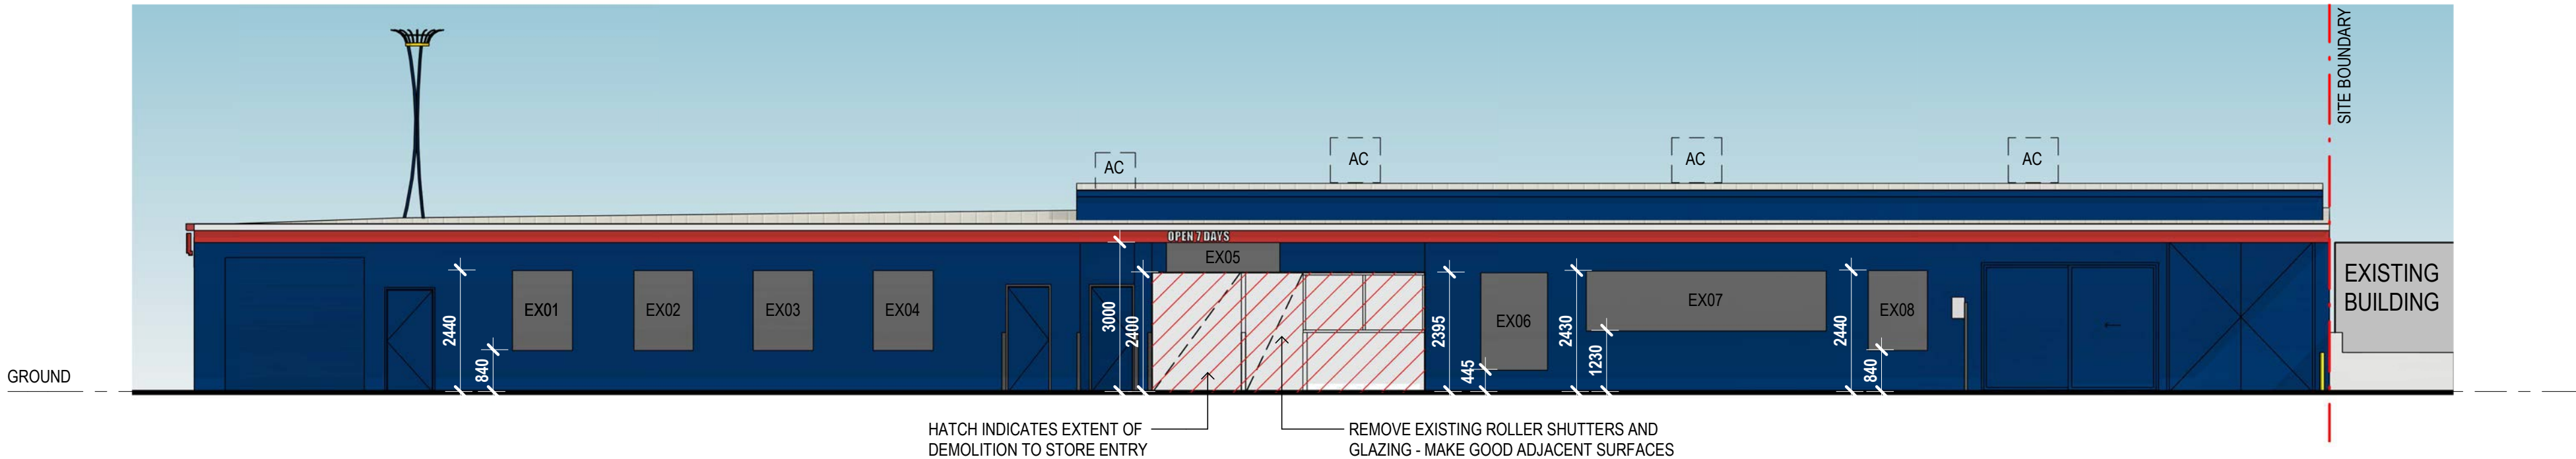

SOUTH EAST ELEVATION

SCALE: 1 : 100 @ A1

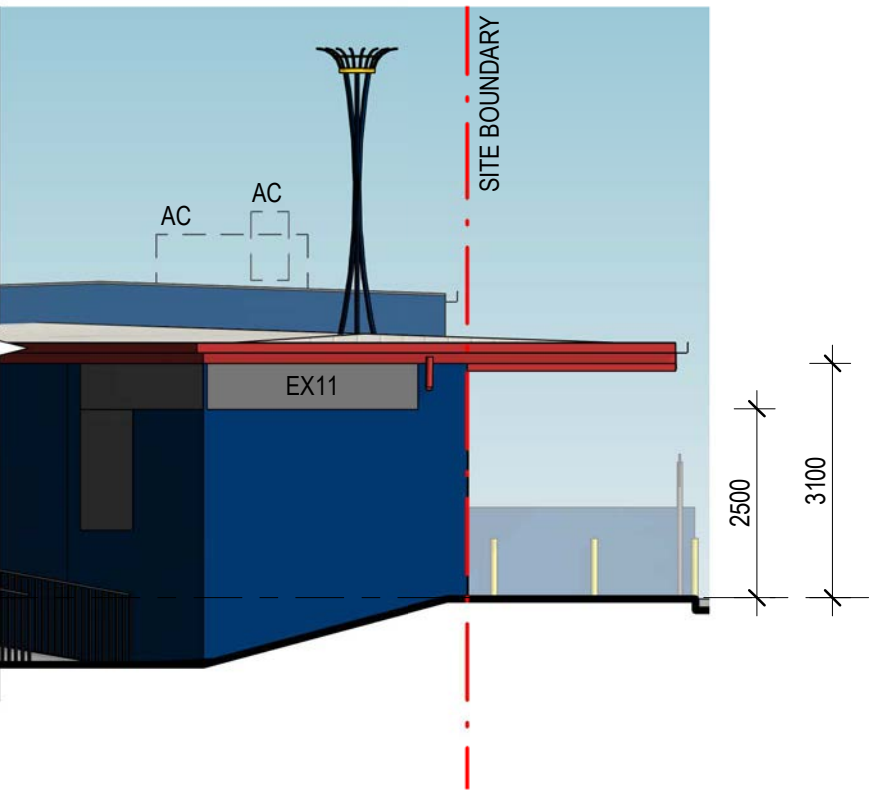
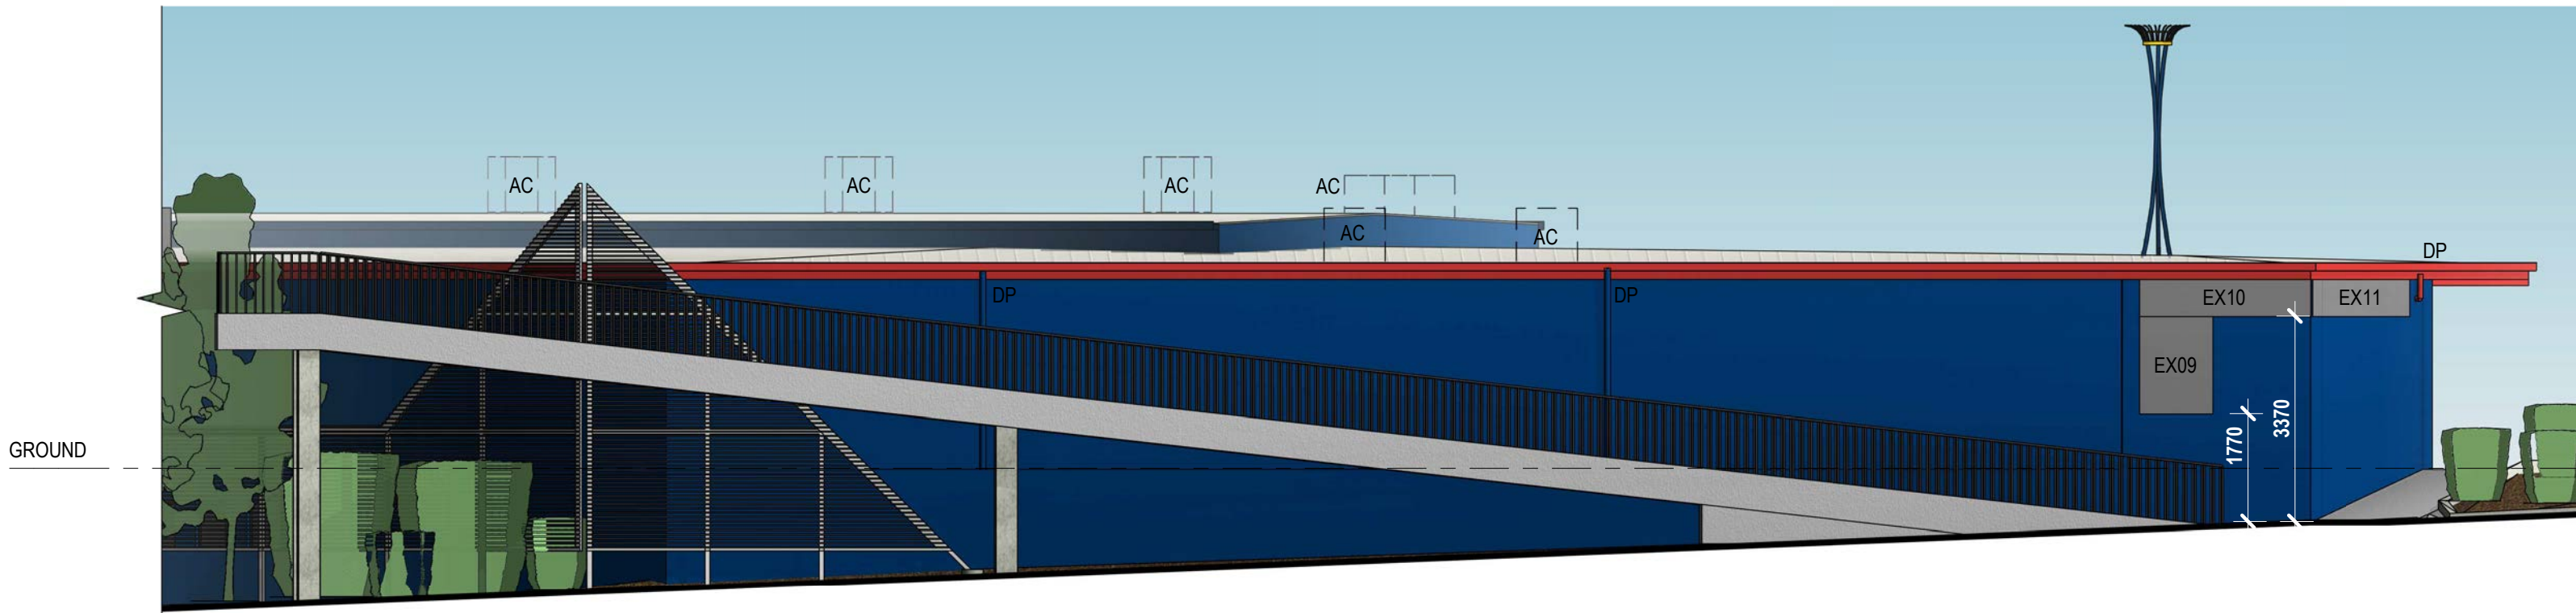


EAST ELEVATION

SCALE: 1 : 100 @ A1

SOUTH ELEVATION

SCALE: 1 : 100 @ A1

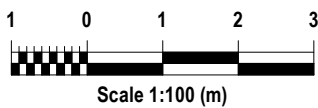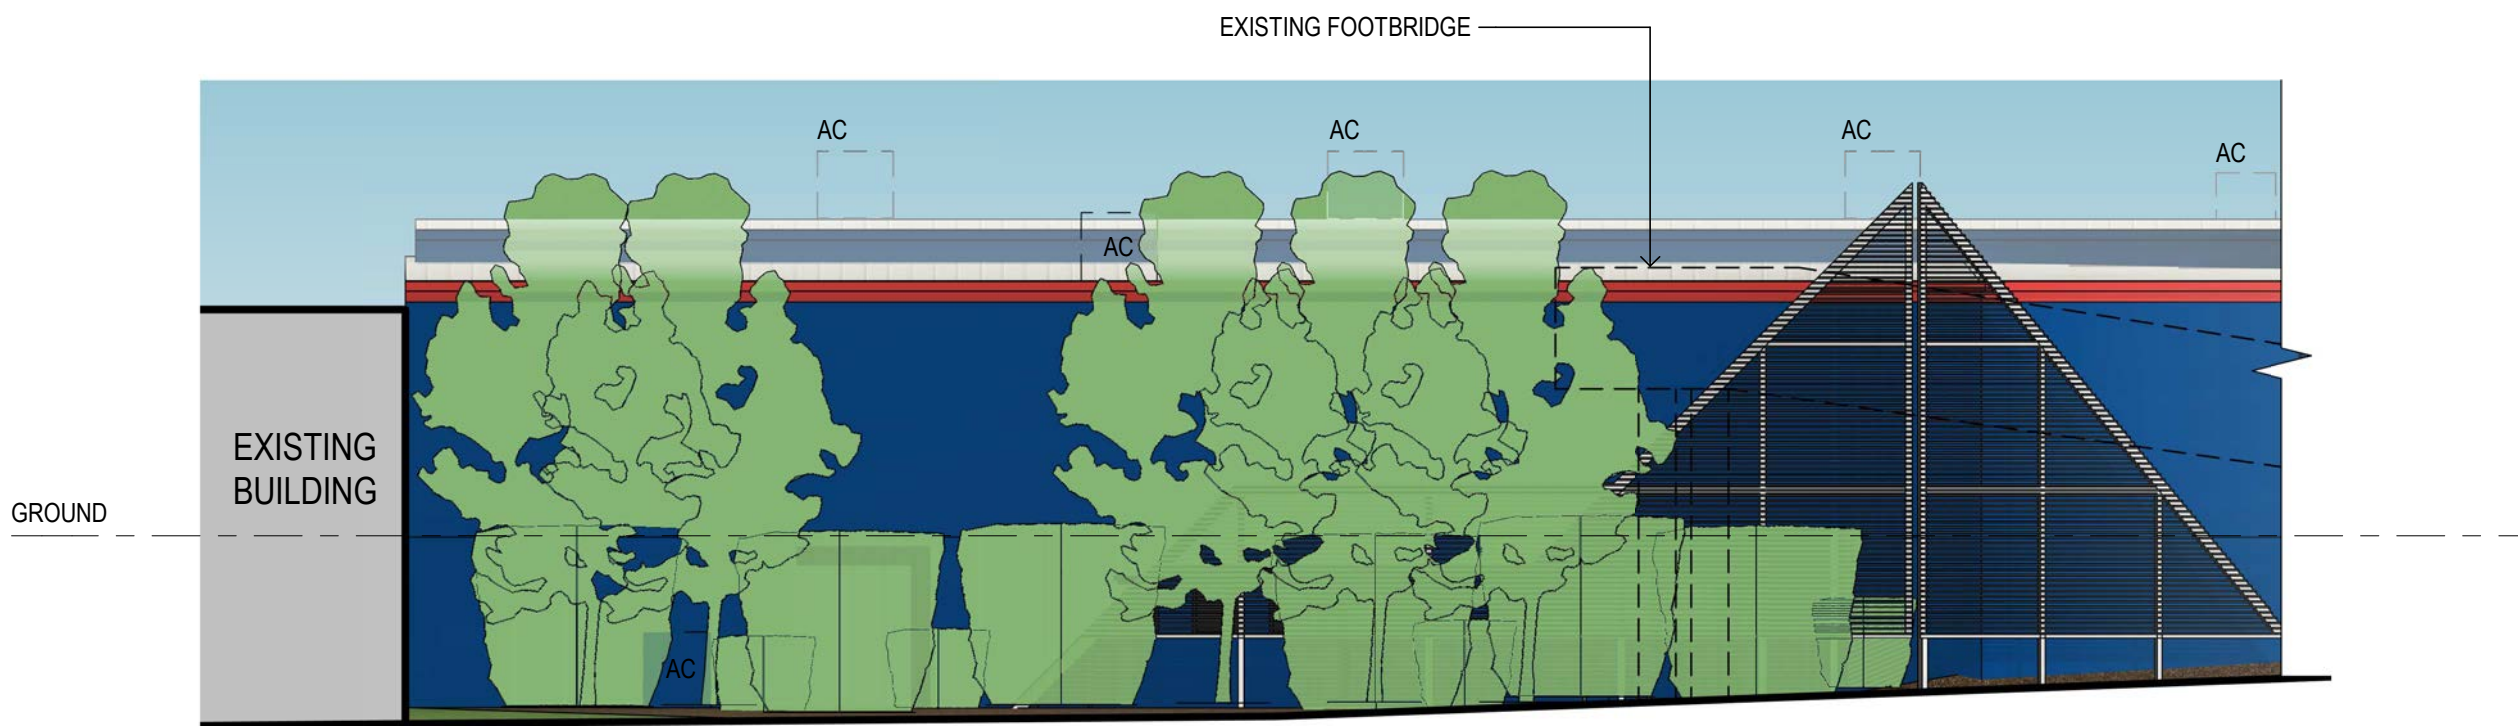

| ISSUE | AMENDMENT | DRAWN | DATE | GENERAL NOTES: |
|-------|--------------------------------------|-------|------------|---|
| A | PRELIMINARY ISSUE | JNS | 23.04.2020 | • CONTRACTOR TO CONFIRM ALL DIMENSIONS & LEVELS ON SITE PRIOR TO COMMENCEMENT OF ANY WORKS |
| B | EXISTING CONDITIONS | JNS | 29.05.2020 | • DO NOT SCALE OFF DRAWINGS - FIGURED DIMENSIONS TAKE PREFERENCE OVER SCALE READINGS |
| C | EXTERNAL PACKAGE FOR LIQUOR APPROVAL | JNS | 29.05.2020 | • ALL CONSTRUCTION TO COMPLY WITH THE NATIONAL CONSTRUCTION CODE (NCC) AND RELEVANT AUSTRALIAN STANDARDS |
| D | DEVELOPMENT APPLICATION | JNS | 01.06.2020 | • REFER TO CONSULTING ENGINEERS DRAWINGS FOR ALL CIVIL, STRUCTURAL, MECHANICAL, HYDRAULIC & ELECTRICAL DETAILS |
| | | | | © This drawing is protected by copyright. All rights are reserved. Unless permitted under the Copyright Act 1968, no part of this drawing may in any form or by any means be reproduced, published, broadcast, transmitted, or altered in any way without the prior written permission of |
| | | | | Brad Read Design Group Pty Ltd ABN: 60 131 465 891 |

**BUILDING DESIGN
INTERIOR DESIGN
DESIGN MANAGEMENT**

SUNSHINE COAST 07 5443 3726
BRISBANE 07 3806 1855
www.brdg.com.au

**brd
GROUP**

LICENCE DETAILS:
Company Details: Brad Read Design Group Pty Ltd
Victoria
Registration: Draftsperson – Building Design (Architectural)
Registration Number: DP-AD-45880
Personal Details: Brenden Creed
New South Wales
Accredited Building Designer: BDAA
Category: Open
Accreditation Number: 6374
Personal Details: Brenden Creed
Queensland
Licence Type: Building Design – Open
QBCC Number: 1160937

**coles
liquor**

First Choice
LIQUOR MARKET

| | |
|---|--|
| ADDRESS: 1 ARTHUR STREET, FORESTVILLE NSW 2087 | |
| TITLE: EXISTING ELEVATIONS & SIGNAGE AREAS | |

| | |
|------------------------------|------------------------------------|
| PROJECT: FORESTVILLE, NSW | |
| SCALE: A1: 1:100 | DRAWING NO: 1317-SD103 |
| DRW: MC | CHK: JNS |
| REVISION: D | DATE: MARCH 2020 SHEET 04 OF 10 |



NORTH PERSPECTIVE

NOT TO SCALE



NORTH PERSPECTIVE

NOT TO SCALE



NORTH PERSPECTIVE

NOT TO SCALE



NORTH WEST PERSPECTIVE

NOT TO SCALE



WEST PERSPECTIVE

NOT TO SCALE



WEST PERSPECTIVE

NOT TO SCALE



SOUTH WEST PERSPECTIVE

NOT TO SCALE



FOOTBRIDGE RAMP

NOT TO SCALE



SOUTH EAST PERSPECTIVE

NOT TO SCALE



FOOTBRIDGE

NOT TO SCALE



REFUSE

NOT TO SCALE



STORE ENTRY

NOT TO SCALE

| ISSUE | AMENDMENT | DRAWN | DATE | GENERAL NOTES: |
|-------|--------------------------------------|-------|------------|---|
| A | PRELIMINARY ISSUE | JNS | 23.04.2020 | • CONTRACTOR TO CONFIRM ALL DIMENSIONS & LEVELS ON SITE PRIOR TO COMMENCEMENT OF ANY WORKS |
| B | EXISTING CONDITIONS | JNS | 29.05.2020 | • DO NOT SCALE OFF DRAWINGS - FIGURED DIMENSIONS TAKE PREFERENCE OVER SCALE READINGS |
| C | EXTERNAL PACKAGE FOR LIQUOR APPROVAL | JNS | 29.05.2020 | • ALL CONSTRUCTION TO COMPLY WITH THE NATIONAL CONSTRUCTION CODE (NCC) AND RELEVANT AUSTRALIAN STANDARDS |
| D | DEVELOPMENT APPLICATION | JNS | 01.06.2020 | • REFER TO CONSULTING ENGINEERS DRAWINGS FOR ALL CIVIL, STRUCTURAL, MECHANICAL, HYDRAULIC & ELECTRICAL DETAILS |
| | | | | © This drawing is protected by copyright. All rights are reserved. Unless permitted under the Copyright Act 1968, no part of this drawing may in any form or by any means be reproduced, published, broadcast, transmitted, or altered in any way without the prior written permission of |
| | | | | Brad Read Design Group Pty Ltd ABN: 60 131 465 891 |

**BUILDING DESIGN
INTERIOR DESIGN
DESIGN MANAGEMENT**

SUNSHINE COAST 07 5443 3726
BRISBANE 07 3806 1855
www.brdg.com.au

**brd
GROUP**

LICENCE DETAILS:
Company Details: Brad Read Design Group Pty Ltd
Victoria
Registration: Draftsperson – Building Design (Architectural)
Registration Number: DP-AD-45880
Personal Details: Brenden Creed
New South Wales
Accredited Building Designer: BDAA
Category: Open
Accreditation Number: 6374
Personal Details: Brenden Creed
Queensland
Licence Type: Building Design – Open
QBCC Number: 1160937

**coles
liquor**

First Choice
LIQUOR MARKET

| | | | |
|---|-------------|------------------------------|------------------------------------|
| ADDRESS: 1 ARTHUR STREET, FORESTVILLE NSW 2087 | | PROJECT: FORESTVILLE, NSW | |
| TITLE: EXISTING CONDITIONS - EXTERIOR PHOTOS | | SCALE: A1: NTS | DRAWING NO: 1317-SD104 |
| DRW: MC | CHK: JNS | REVISION: D | DATE: MARCH 2020 SHEET 05 OF 10 |




| | | | |
|-------------------------------------|--------------------|----------------------------------|-------------------------|
| PROJECT: FORESTVILLE, NSW | | | |
| SCALE: A1: NTS | | DRAWING NO: 1317-SD105 | |
| DRW: MC | CHK: JNS | REVISION: D | |
| | | | DATE: MARCH 2020 |
| | | | SHEET 06 OF 10 |



NOTE: SURFACE TO BE MADE GOOD PRIOR TO INSTALLATION OF PROPOSED SIGNAGE. INDICATIVE ONLY - FINAL DESIGN TO BE CONFIRMED

CAR PARKING SIGNAGE

SCALE: 1 : 50 @ A1

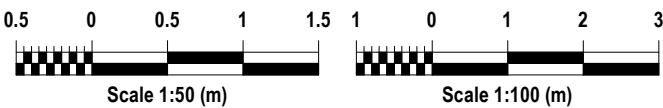

PROPOSED SITE PLAN

SCALE: 1 : 100 @ A1

| ISSUE | AMENDMENT | DRAWN | DATE | GENERAL NOTES: |
|-------|--------------------------------------|-------|------------|---|
| A | PRELIMINARY ISSUE | JNS | 23.04.2020 | • CONTRACTOR TO CONFIRM ALL DIMENSIONS & LEVELS ON SITE PRIOR TO COMMENCEMENT OF ANY WORKS • DO NOT SCALE OFF DRAWINGS - FIGURED DIMENSIONS TAKE PREFERENCE OVER SCALE READINGS • ALL CONSTRUCTION TO COMPLY WITH THE NATIONAL CONSTRUCTION CODE (NCC) AND RELEVANT AUSTRALIAN STANDARDS • REFER TO CONSULTING ENGINEERS DRAWINGS FOR ALL CIVIL, STRUCTURAL, MECHANICAL, HYDRAULIC & ELECTRICAL DETAILS © This drawing is protected by copyright. All rights are reserved. Unless permitted under the Copyright Act 1968, no part of this drawing may in any form or by any means be reproduced, published, broadcast, transmitted, or altered in any way without the prior written permission of Brad Read Design Group Pty Ltd ABN: 60 131 465 891 |
| B | PRELIMINARY ISSUE | PB | 28.04.2020 | |
| C | EXTERNAL PACKAGE FOR LIQUOR APPROVAL | JNS | 29.05.2020 | |
| D | DEVELOPMENT APPLICATION | JNS | 01.06.2020 | |
| | | | | |
| | | | | |
| | | | | |
| | | | | |
| | | | | |
| | | | | |
| | | | | |

**BUILDING DESIGN
INTERIOR DESIGN
DESIGN MANAGEMENT**

SUNSHINE COAST 07 5443 3726
BRISBANE 07 3806 1855
www.brdg.com.au

**BRD
GROUP**

LICENCE DETAILS:
Company Details: Brad Read Design Group Pty Ltd
Victoria
Registration: Draftsperson – Building Design (Architectural)
Registration Number: DP-AD-45880
Personal Details: Brenden Creed
New South Wales
Accredited Building Designer: BDAA
Category: Open
Accreditation Number: 6374
Personal Details: Brenden Creed
Queensland
Licence Type: Building Design – Open
QBCC Number: 1160937


ADDRESS:
1 ARTHUR STREET, FORESTVILLE NSW 2087

TITLE:
PROPOSED SITE PLAN & SITE SIGNAGE

PROJECT:
FORESTVILLE, NSW

| | | |
|-----------------------------------|--------------------|----------------------------------|
| SCALE: A1: 1:50 / 1:100 | | DRAWING NO: 1317-SD106 |
| DRW: MC | CHK: JNS | REVISION: D |

DATE: MARCH 2020
SHEET 07 **OF** 10

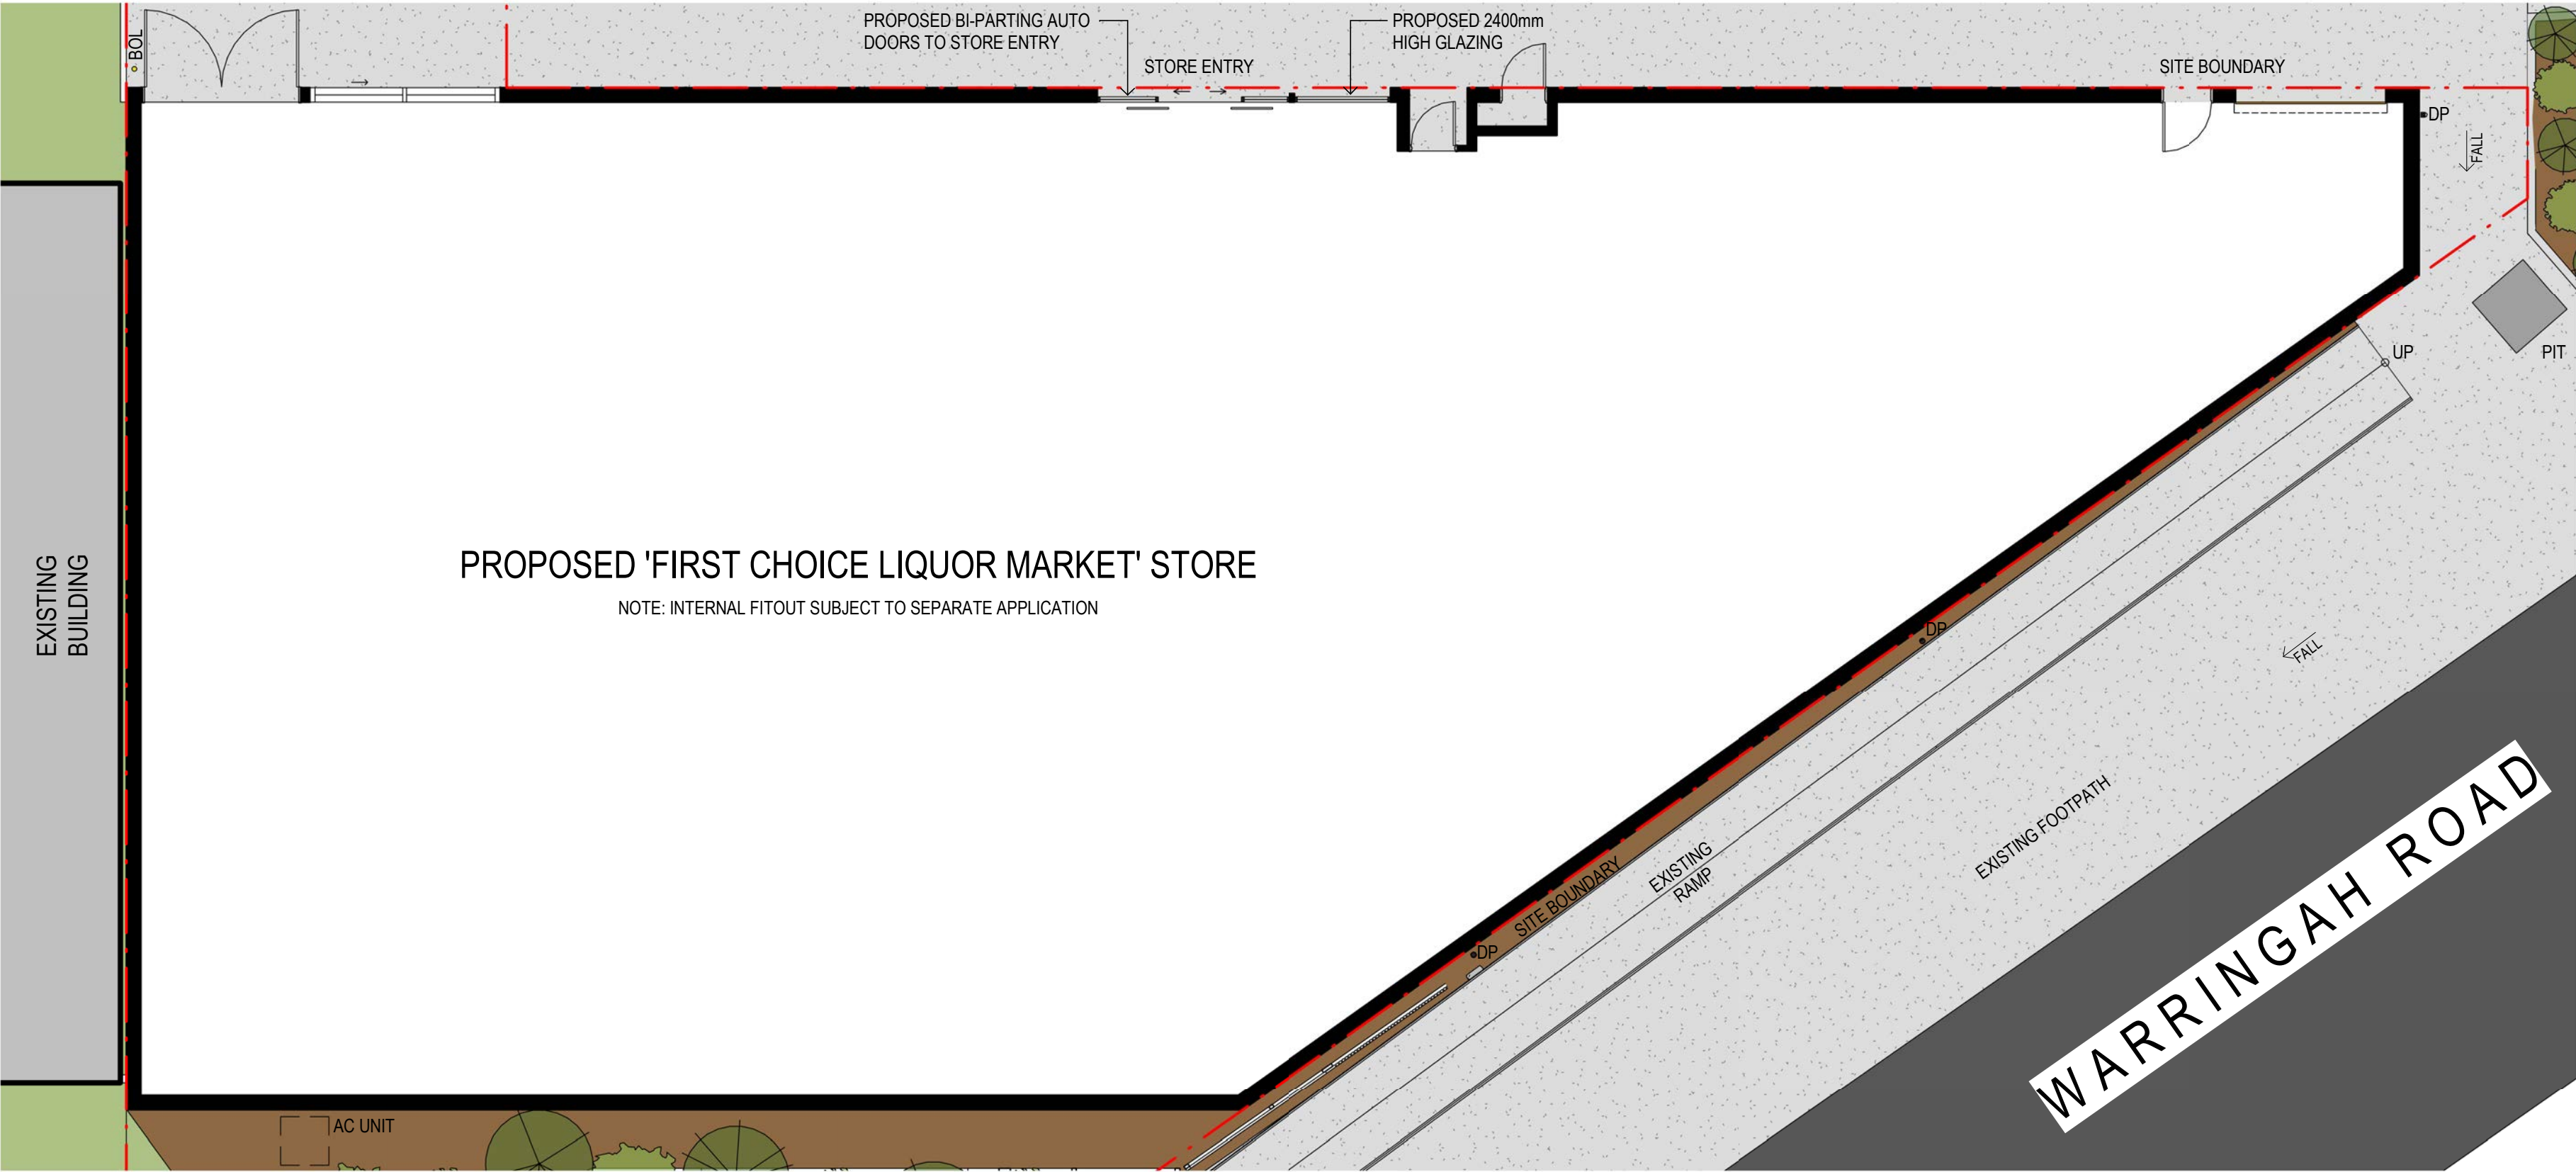

PROPOSED FLOOR PLAN

SCALE: 1 : 100 @ A1



PROPOSED BASEMENT PLAN

SCALE: 1 : 100 @ A1

| ISSUE AMENDMENT | | DRAWN | DATE | GENERAL NOTES: | | LICENCE DETAILS: | | ADDRESS: | | PROJECT: | |  | | | |
|-------------------|--------------------------------------|-------|------------|--|--|--|--|--|--|---------------------------------------|-------------|---|------------|--|--|
| A | PRELIMINARY ISSUE | JNS | 23.04.2020 | • CONTRACTOR TO CONFIRM ALL DIMENSIONS & LEVELS ON SITE PRIOR TO COMMENCEMENT OF ANY WORKS • DO NOT SCALE OFF DRAWINGS - FIGURED DIMENSIONS TAKE PREFERENCE OVER SCALE READINGS • ALL CONSTRUCTION TO COMPLY WITH THE NATIONAL CONSTRUCTION CODE (NCC) AND RELEVANT AUSTRALIAN STANDARDS • REFER TO CONSULTING ENGINEERS DRAWINGS FOR ALL CIVIL, STRUCTURAL, MECHANICAL, HYDRAULIC & ELECTRICAL DETAILS © This drawing is protected by copyright. All rights are reserved. Unless permitted under the Copyright Act 1968, no part of this drawing may in any form or by any means be reproduced, published, broadcast, transmitted, or altered in any way without the prior written permission of Brad Read Design Group Pty Ltd ABN: 60 131 465 891 | |  SUNSHINE COAST 07 5443 3726 BRISBANE 07 3806 1855 www.brdg.com.au | |   | | 1 ARTHUR STREET, FORESTVILLE NSW 2087 | | | | | |
| B | PRELIMINARY ISSUE | PB | 28.04.2020 | | | | | | | | | | | | |
| C | EXTERNAL PACKAGE FOR LIQUOR APPROVAL | JNS | 29.05.2020 | | | | | | | | | | | | |
| D | DEVELOPMENT APPLICATION | JNS | 01.06.2020 | | | | | | | | | | | | |
| | | | | | | | | TITLE: | | SCALE: | DRAWING NO: | | | | |
| | | | | | | | | PROPOSED FLOOR PLAN & BASEMENT PLAN | | A1: 1:100 | 1317-SD107 | | | | |
| | | | | | | | | | | DRW: | CHK: | REVISION: | DATE: | | |
| | | | | | | | | | | MC | JNS | D | MARCH 2020 | | |
| | | | | | | | | | | | | SHEET 08 OF 10 | | | |

| ISSUE / AMENDMENT | | DRAWN | DATE | <div>GENERAL NOTES:</div> <div><div><div>• CONTRACTOR TO CONFIRM ALL DIMENSIONS & LEVELS ON SITE PRIOR TO COMMENCEMENT OF ANY WORKS</div><div>• DO NOT SCALE OFF DRAWINGS - FIGURED DIMENSIONS TAKE PREFERENCE OVER SCALE READINGS</div><div>• ALL CONSTRUCTION TO COMPLY WITH THE NATIONAL CONSTRUCTION CODE (NCC) AND RELEVANT AUSTRALIAN STANDARDS</div><div>• REFER TO CONSULTING ENGINEERS DRAWINGS FOR ALL CIVIL, STRUCTURAL, MECHANICAL, HYDRAULIC & ELECTRICAL DETAILS</div></div></div> <div>© This drawing is protected by copyright. All rights are reserved. Unless permitted under the Copyright Act 1968, no part of this drawing may in any form or by any means be reproduced, published, broadcast, transmitted, or altered in any way without the prior written permission of</div> <div>Brad Read Design Group Pty Ltd ABN: 60 131 465 891</div> |
|--|--------------------------------------|-------|------------|---|
| A | PRELIMINARY ISSUE | JNS | 23.04.2020 | |
| B | PRELIMINARY ISSUE | PB | 28.04.2020 | |
| C | EXTERNAL PACKAGE FOR LIQUOR APPROVAL | JNS | 29.05.2020 | |
| D | DEVELOPMENT APPLICATION | JNS | 01.06.2020 | |
| E | SIGNAGE AMENDMENT | JNS | 10.06.2020 | |
| | | | | |
| | | | | |
| | | | | |
| | | | | |
| | | | | |
| <div><div><div><div><div>BUILDING DESIGN</div><div>INTERIOR DESIGN</div><div>DESIGN MANAGEMENT</div></div><div><div>SUNSHINE COAST</div><div>07 5443 3726</div></div><div><div>BRISBANE</div><div>07 3806 1855</div></div></div><div><div>brd</div><div>GROUP</div><div>www.brdg.com.au</div></div></div></div> | | | | |
| <div><div>LICENCE DETAILS:</div><div><div>Company Details: Brad Read Design Group Pty Ltd</div><div>Victoria</div><div>Registration: Draftsperson – Building Design (Architectural)</div><div>Registration Number: DP-AD-45880</div><div>Personal Details: Brenden Creed</div><div>New South Wales</div><div>Accredited Building Designer: BDAA</div><div>Category: Open</div><div>Accreditation Number: 6374</div><div>Personal Details: Brenden Creed</div><div>Queensland</div><div>Licence Type: Building Design – Open</div><div>QBCB Number: 1160937</div></div></div> | | | | |
| <div><div><div><div>coles</div><div>liquor</div></div><div><div>First Choice</div><div>LIQUOR MARKET</div></div></div></div> | | | | |
| <div><div>ADDRESS:</div><div>1 ARTHUR STREET, FORESTVILLE NSW 2087</div></div> | | | | |
| <div><div><div>TITLE:</div><div>PROPOSED ELEVATIONS & SIGNAGE AREAS</div></div></div> | | | | |
| <div><div><div>PROJECT:</div><div>FORESTVILLE, NSW</div></div></div> | | | | |
| <div><div><div>SCALE:</div><div>A1: 1:100</div></div><div><div>DRAWING NO:</div><div>1317-SD108</div></div></div> | | | | |
| <div><div><div>DRW:</div><div>MC</div></div><div><div>CHK:</div><div>JNS</div></div><div><div>REVISION:</div><div>E</div></div><div><div>DATE:</div><div>MARCH 2020</div></div><div><div>SHEET</div><div>09 OF 10</div></div></div> | | | | |

NOT TO SCALE

NOT TO SCALE

SCALE: 1 : 20 @ A1

SCALE: 1 : 20 @ A1

| | | | | | |
|--|--|------------------------------|-------------|----------------|---------------------------|
| ADDRESS: 1 ARTHUR STREET, FORESTVILLE NSW 2087 | | PROJECT: FORESTVILLE, NSW | | | |
| TITLE: PROPOSED PERSPECTIVES & SIGNAGE DETAILS | | SCALE: A1: 1:20 | | | DRAWING NO: 1317-SD109 |
| | | DRW: MC | CHK: JNS | REVISION: E | DATE: MARCH 2020 |
| | | | | | SHEET 10 OF 10 |