




STUDIO PLAN

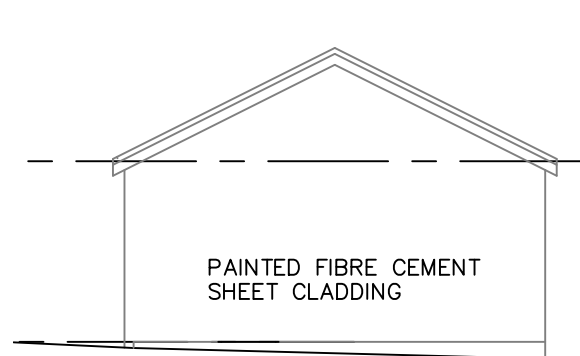


WEST ELEVATION

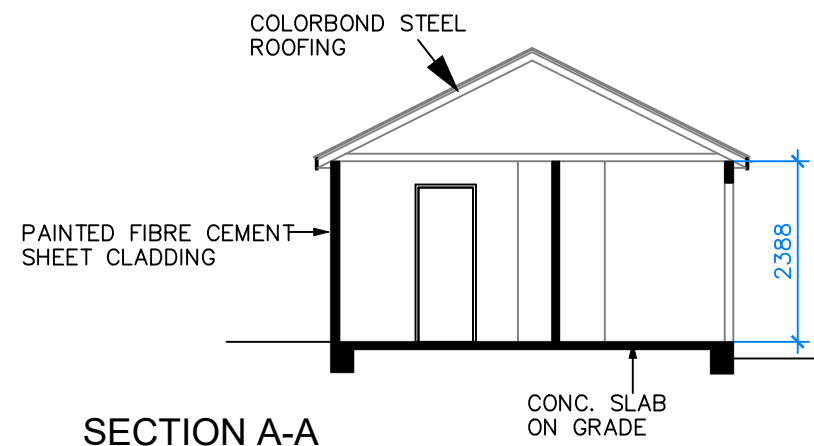


SECTION A-A

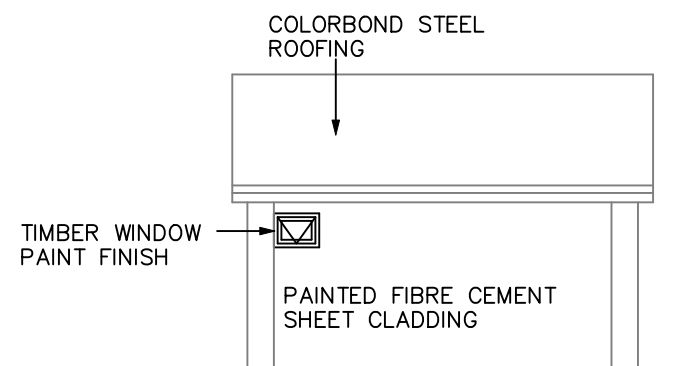


SOUTH ELEVATION

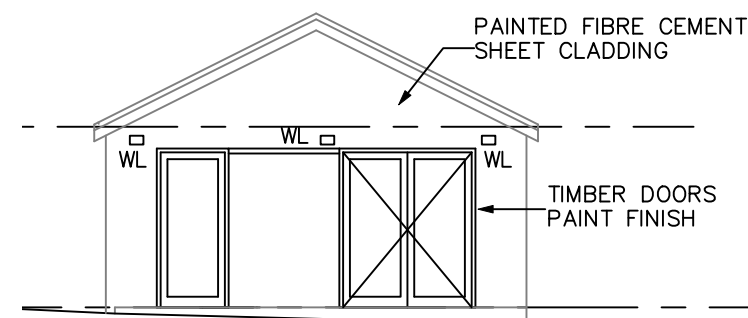

EAST ELEVATION

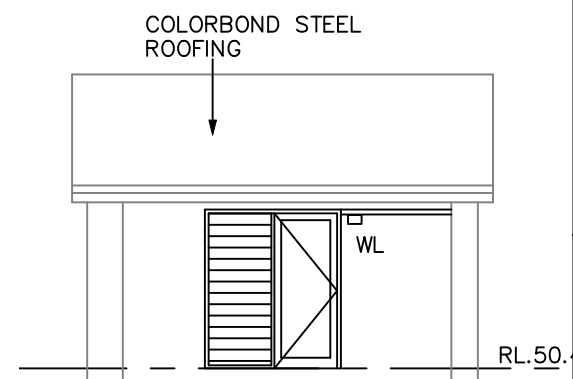


NORTH ELEVATION

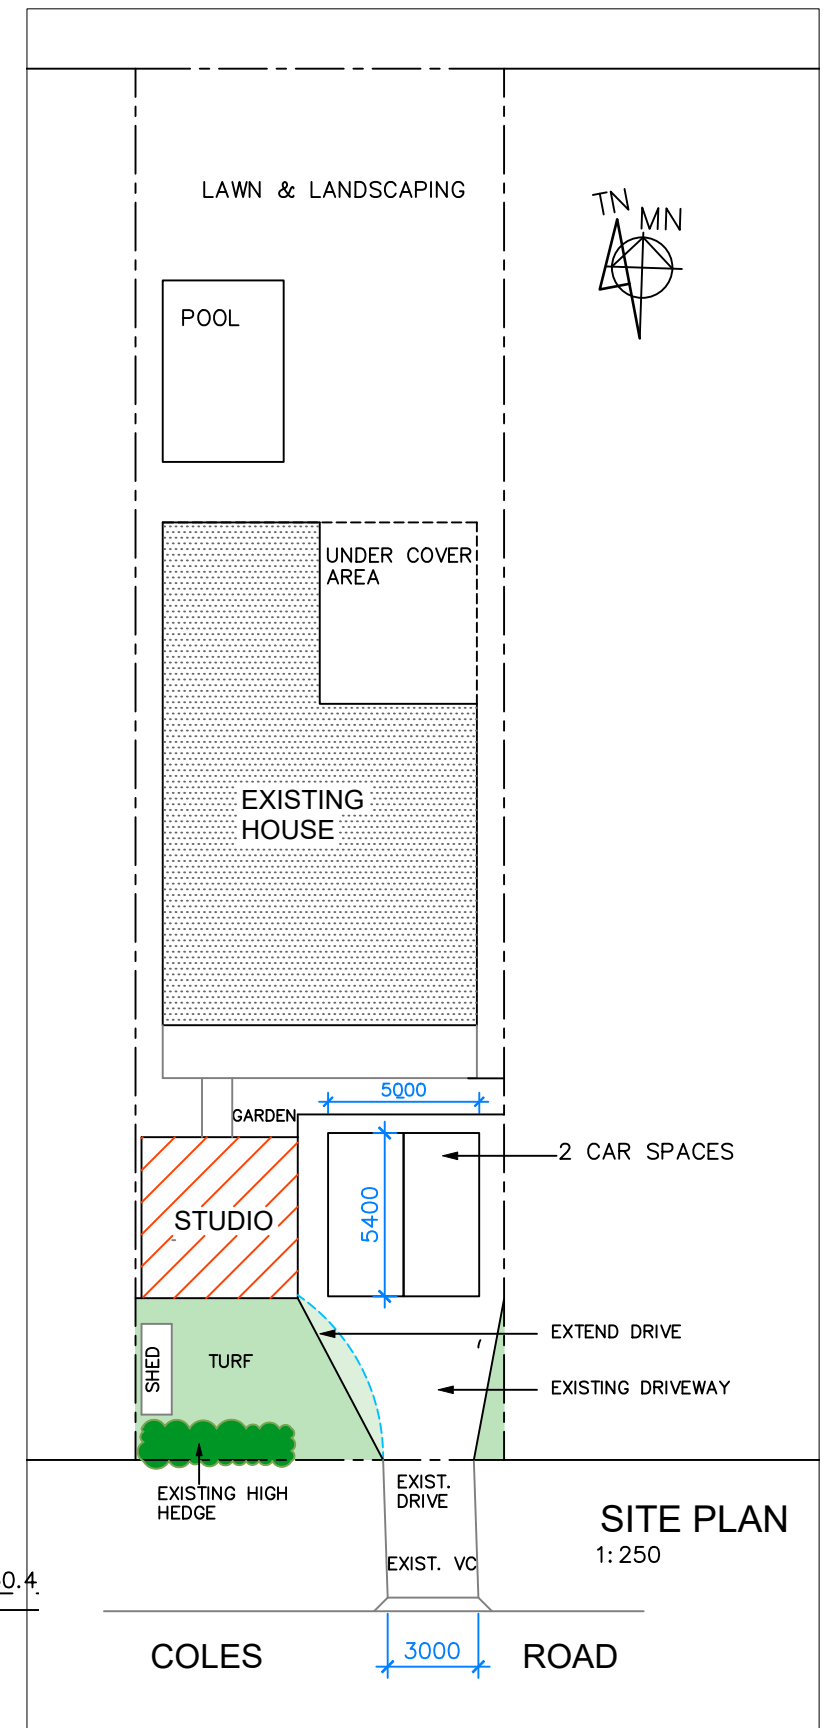


SITE PLAN
1:250

A3

ISSUE	DATE	AMENDMENT	ABN 75 001 873 669 Arctect Pty. Ltd. trading as Hugh Slatyer & Associates	<div>HSA architects</div> <div>Registration 3311 NSW Board of Architects</div>	PROJECT	DRAWING	101224.01				
A	10.9.24	BIC SUBMISSION			9 COLES RD FRESHWATER	PLANS & ELEVATIONS					
B	18.3.25	Parking relocated behind the building line						SCALE	DATE	APPROVED	ISSUE
C	26.3.25	Drive extent reduced	PO Box 949 StIVES NSW 2075					1: 250	SEPT.24		
D	3.425	Drive extent reduced	email : hughslatyer@bigpond.com					1: 100			D
			M: 0414 256 939								

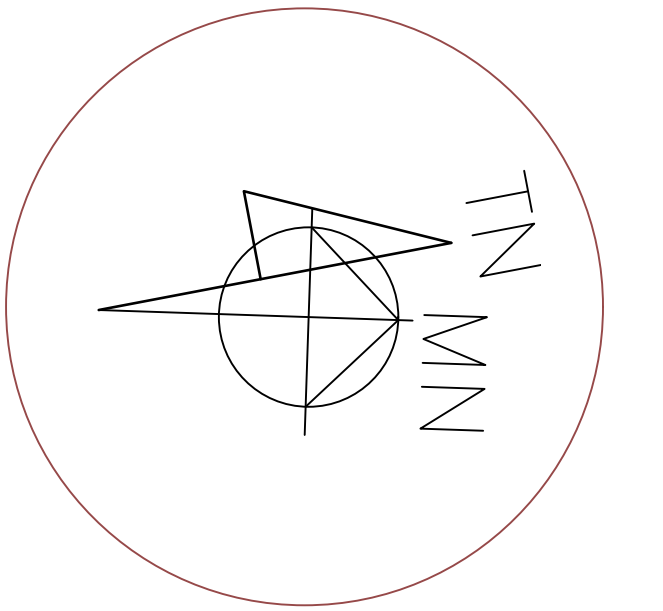

THIS DRAWING IS COPYRIGHT OF THE ARCHITECTS
DO NOT USED SCALED DIMENSIONS

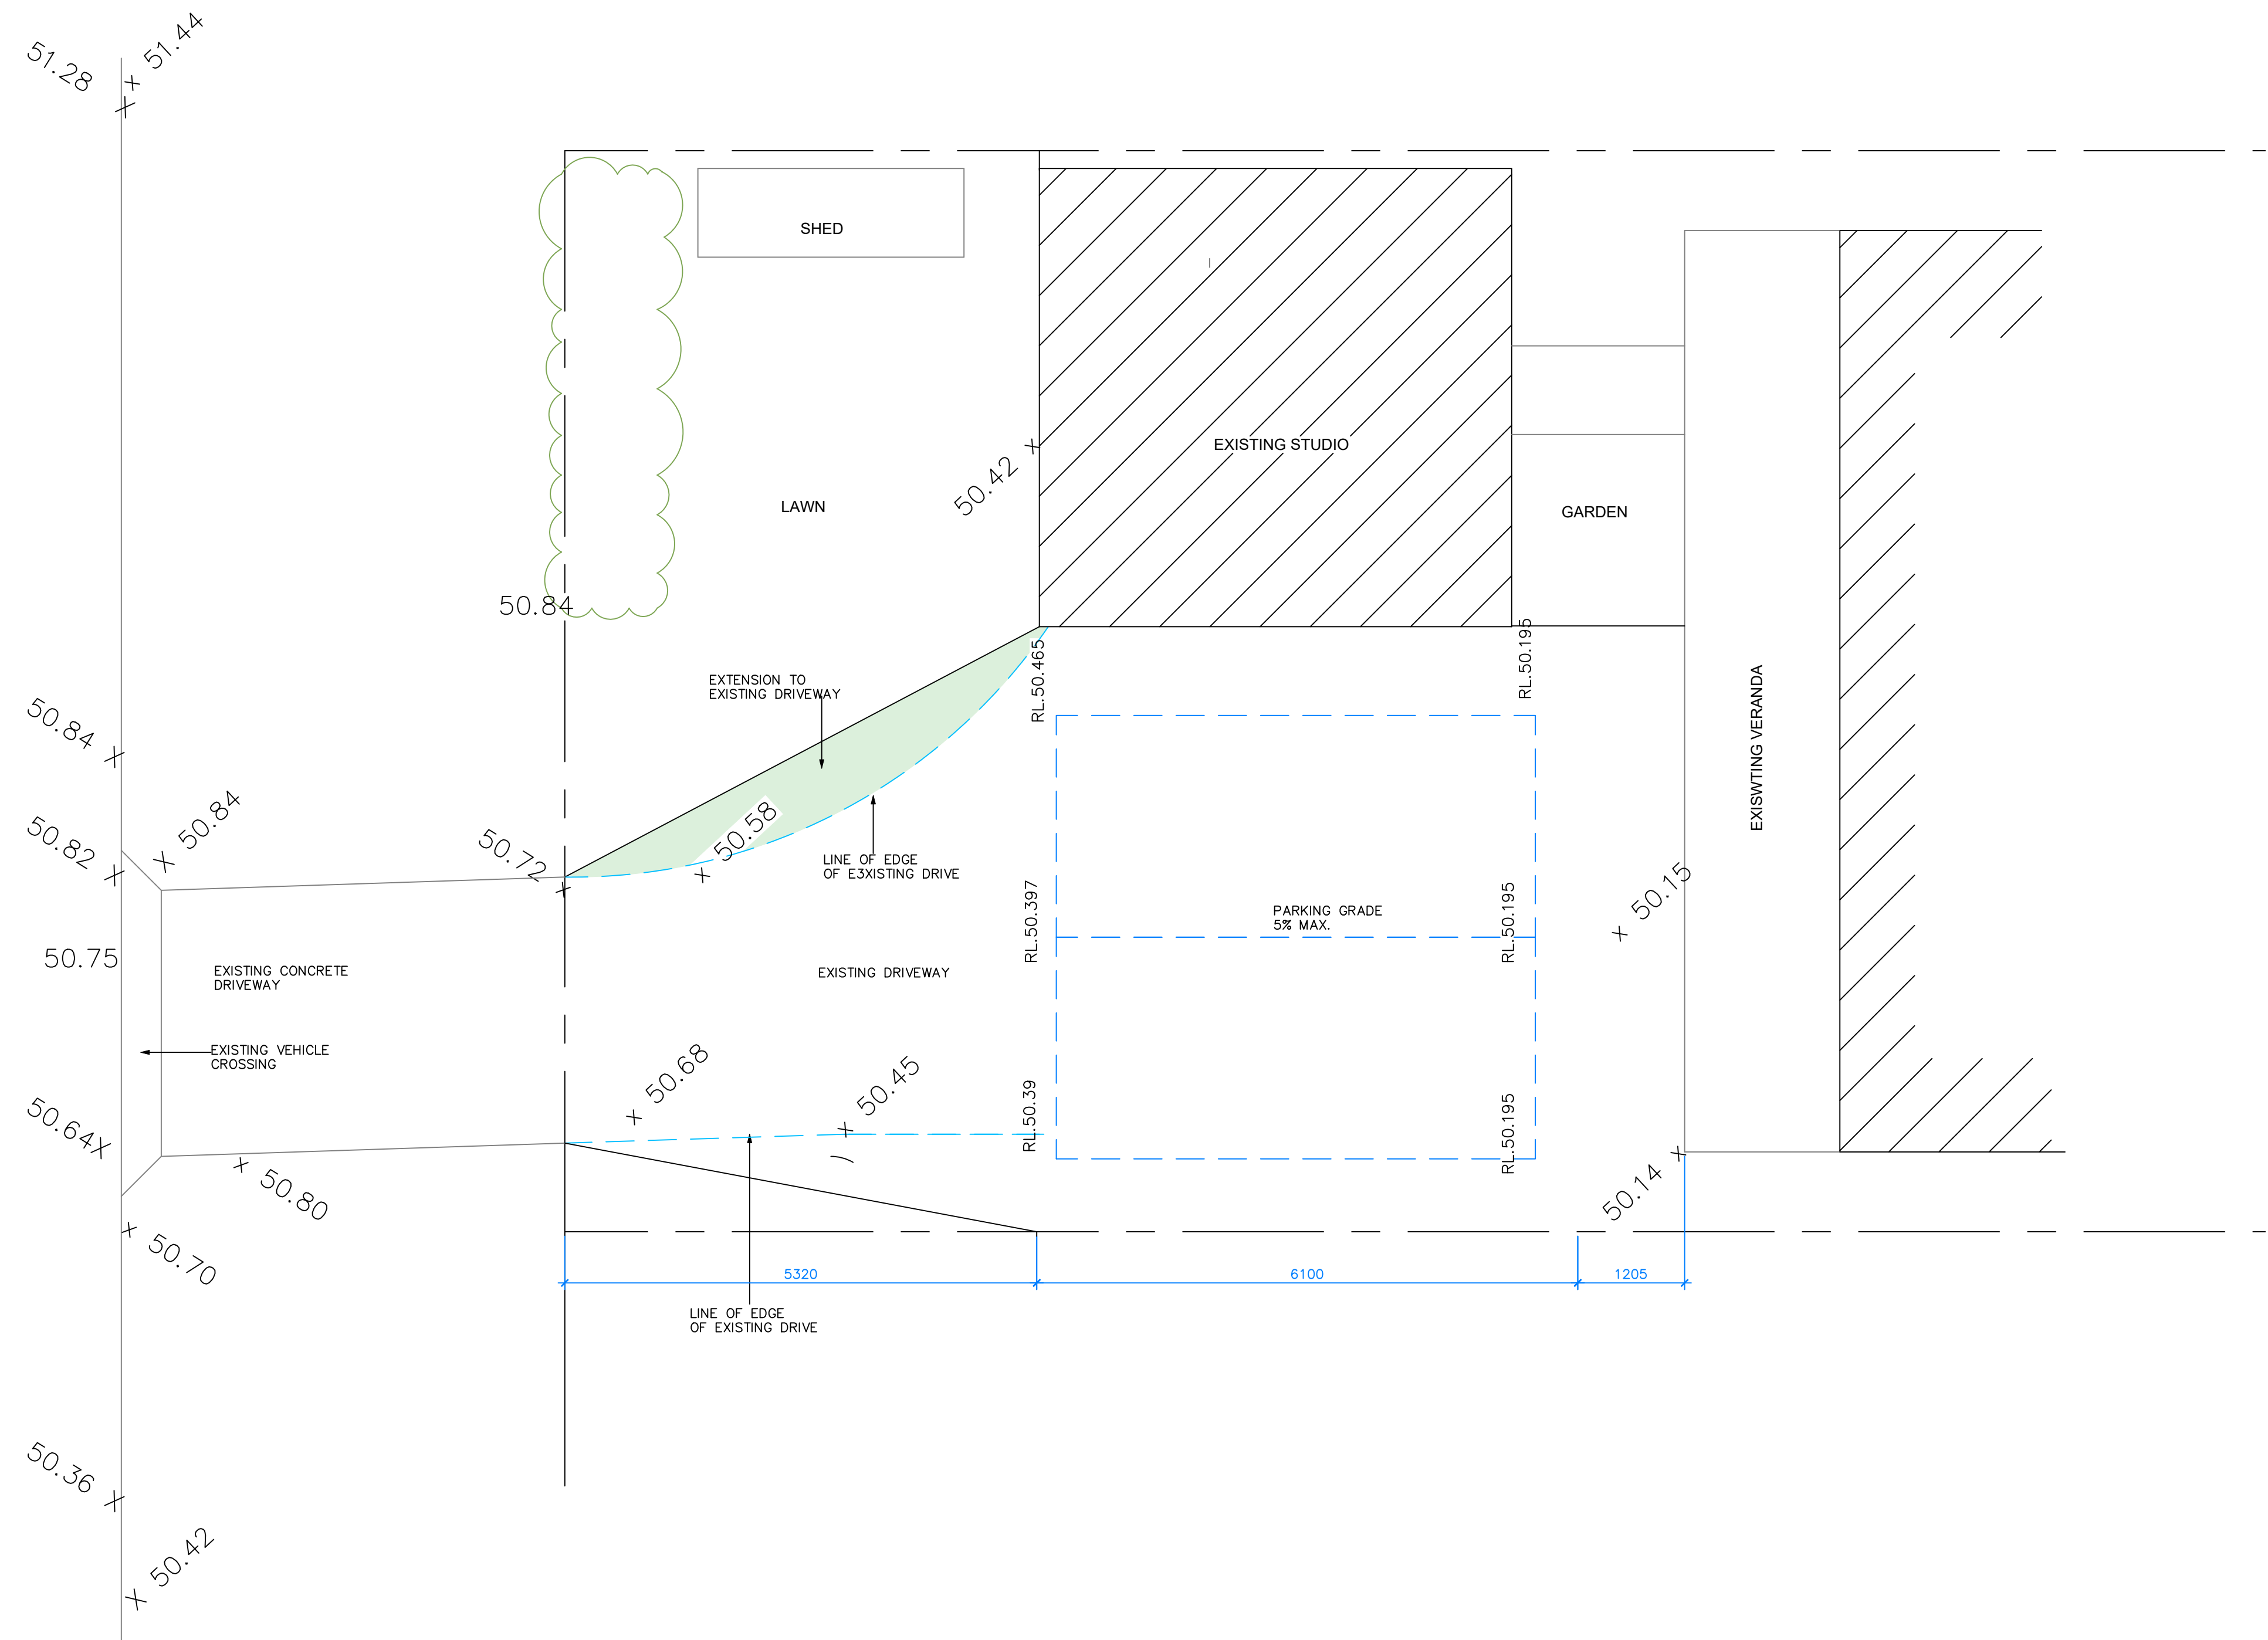

B	3.4.25	Plan amended for parking location behind building line
A	7.12.24	DEVELOPMENT APPROVAL

ISSUE DATE ISSUE / AMENDMENT



Artist Pty. Ltd. trading as Hugh Slatyer & Associates
ABN 75 001 873 669
PO Box 949 SIVES NSW 2075
Email : hughslatyer@bigpond.com

NSW Board of Architects
Registration 3311
Design Practitioner
Reg. No. DEP0001599

M: 0414 256 939

PROJECT
9 COLES RD FRESHWATER

DRAWING
PROPOSED DRIVEWAY PLAN

101224.02 ISSUE B

SCALE 1: 50 DATE DEC. 24 APPROVED



B	3.4.25	Plan amended for parking location behind building line
A	7.12.24	DEVELOPMENT APPROVAL

ISSUE	DATE	ISSUE / AMENDMENT
-------	------	-------------------

HSA
architects

Artist Pty. Ltd. trading as Hugh Slatyer & Associates
ABN 75 001 873 669
PO Box 949 SIVES NSW 2075
Email : hughslatyer@bigpond.com

NSW Board of Architects
Registration 3311
Design Practitioner
Reg. No. DEP0001599

M: 0414 256 939

PROJECT
9 COLES RD FRESHWATER

DRAWING
PROPOSED DRIVEWAY SECTIONS

101224.03

ISSUE
B

SCALE 1: 20	DATE DEC.24	APPROVED
----------------	----------------	----------