

01 GROUND FLOOR PLAN  
scale 1:200

 northern  
beaches  
council

**THIS PLAN IS TO BE READ IN  
CONJUNCTION WITH  
THE CONDITIONS OF DEVELOPMENT  
CONSENT**

**MODMOD2019/0605**

Scale at A3 1:100  
0m 1 2.5 5 10 12.5

Figured dimensions shall take precedence over scale. Contractors must verify all dimensions on job before commencing any work or making shop drawings.

NOTE: CONTRACTOR TO CHECK  
ALL MEASUREMENTS ON SITE

Rev. No.	Date	Revision	Auth'd
A	13/8/19	Modification Application	PJH

 quattro  
architecture

www.qtrch.com.au  
Quattro Architecture  
ACN 150 108 842

Sydney 61 2 9551 0150  
Suite 125, Lifestyle Working  
117 Old Pittwater Road Brookvale  
NSW 2100


Canberra 61 2 6285 3829  
Unit 111, Level 1, Philip Court,  
43-57 Townsend Street Phillip,  
ACT 2608

Registered Architect - 2384  
Tim Zuber

Project  
**PASADENA  
PROPOSED NEW ACCESSIBLE  
LIFT**

Drawing title  
**GROUND FLOOR PLAN**

Drawn By DC	Checked By PH	Rev
Project Number 18-0452	Drawing Number DA-A-100 A	

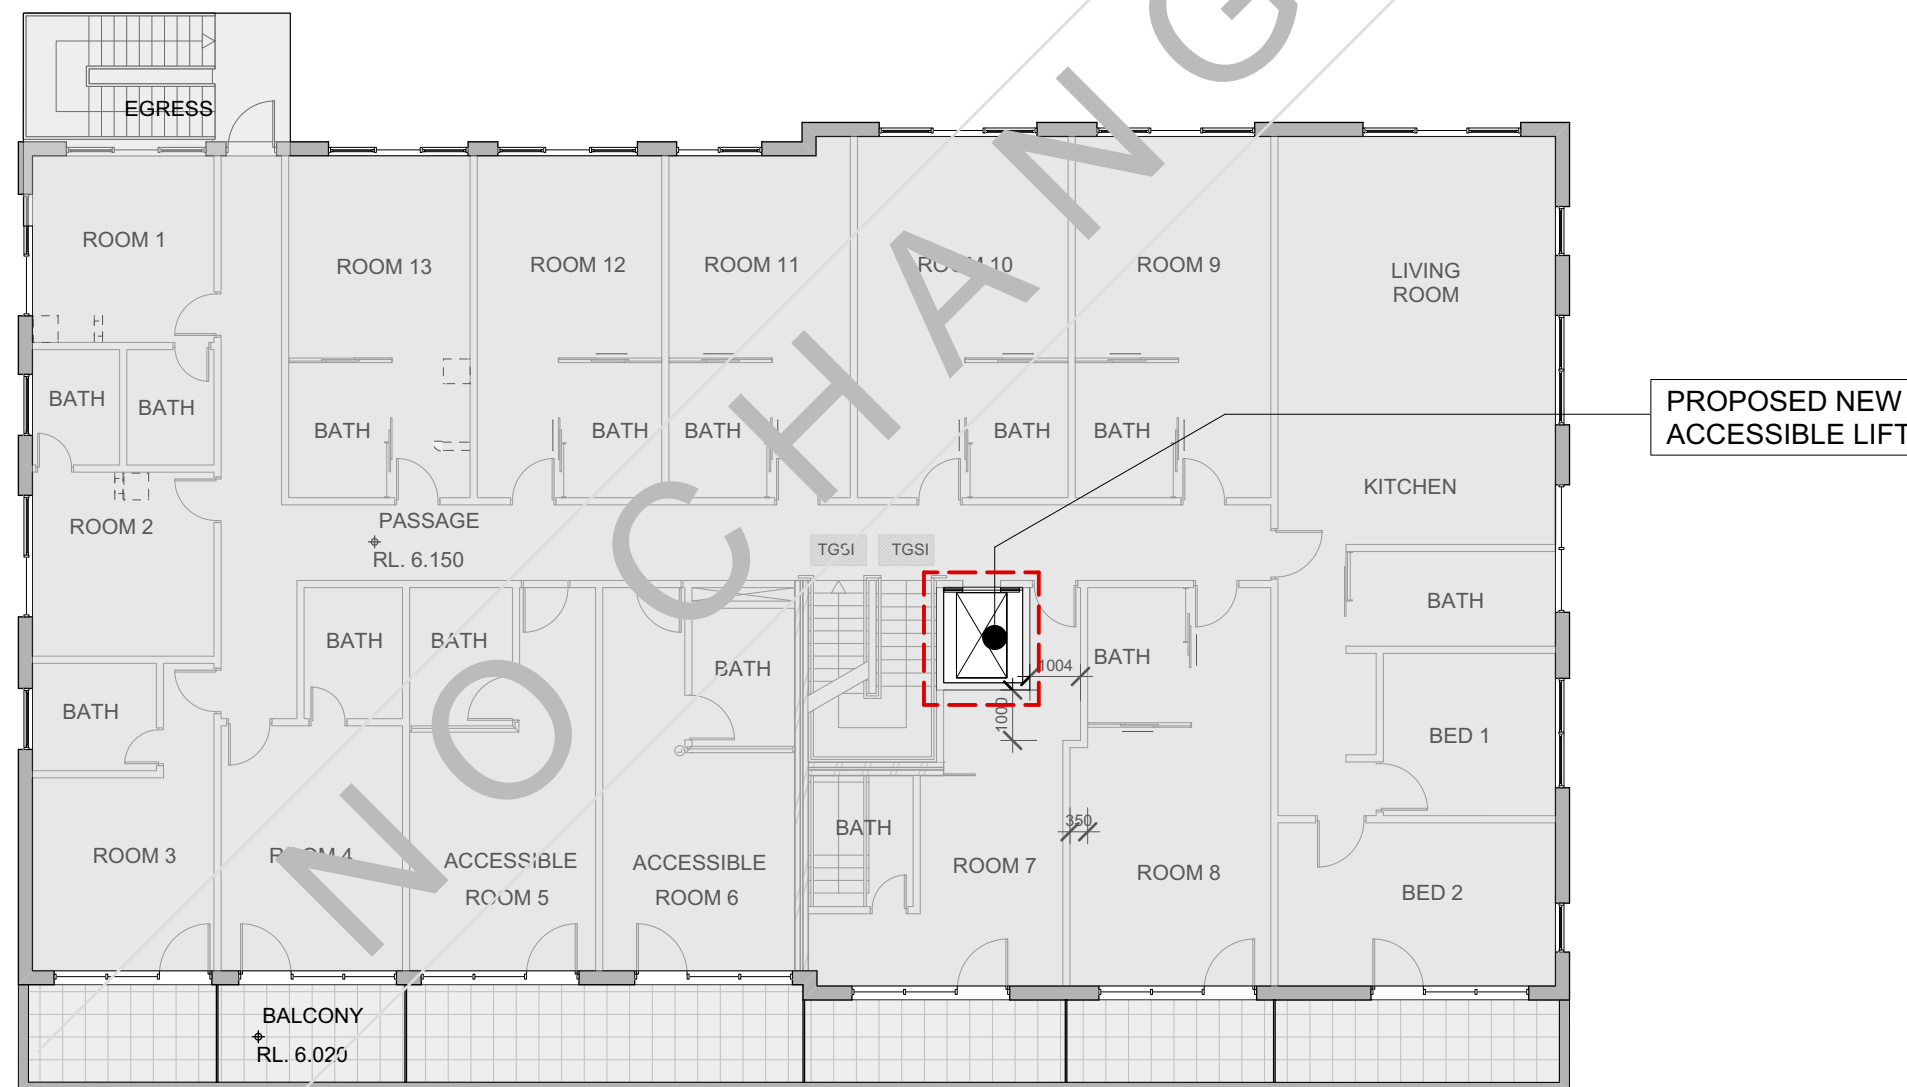

01 LEVEL 1 PLAN  
scale 1:150

 northern  
beaches  
council

**THIS PLAN IS TO BE READ IN  
CONJUNCTION WITH  
THE CONDITIONS OF DEVELOPMENT  
CONSENT**

**MODMOD2019/0605**

Scale at A3 1:150  
0m 1 2.5 5 10 12.5

Figured dimensions shall take precedence over scale. Contractors must verify all dimensions on job before commencing any work or making shop drawings.

NOTE: CONTRACTOR TO CHECK  
ALL MEASUREMENTS ON SITE

Rev. No.	Date	Revision	Auth'd
A	13/8/19	Modification Application	PJH

 quattro  
architecture


www.qarch.com.au  
Quattro Architecture  
ACN 150 108 842

Sydney 61 2 9551 0190  
Suite 125 Lifestyle Working  
117 Old Pittwater Road Brookvale  
NSW 2100  
Registered Architect - 6854  
Peter Hosking (Director)  
Canberra 61 2 6285 3829  
Unit 111, Level 1, Philip Court,  
43-57 Townsend Street Phillip,  
ACT 2608  
Registered Architect - 2384  
Tim Zuber


Project  
**PASADENA  
PROPOSED NEW ACCESSIBLE  
LIFT**

Drawing title  
**LEVEL 1**

Drawn By DC	Checked By PH	Rev
Project Number 18-0452	Drawing Number DA-A-101	A

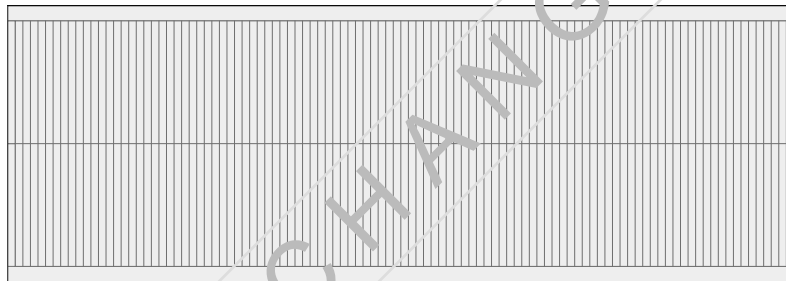

01 ROOF PLAN  
scale 1:150

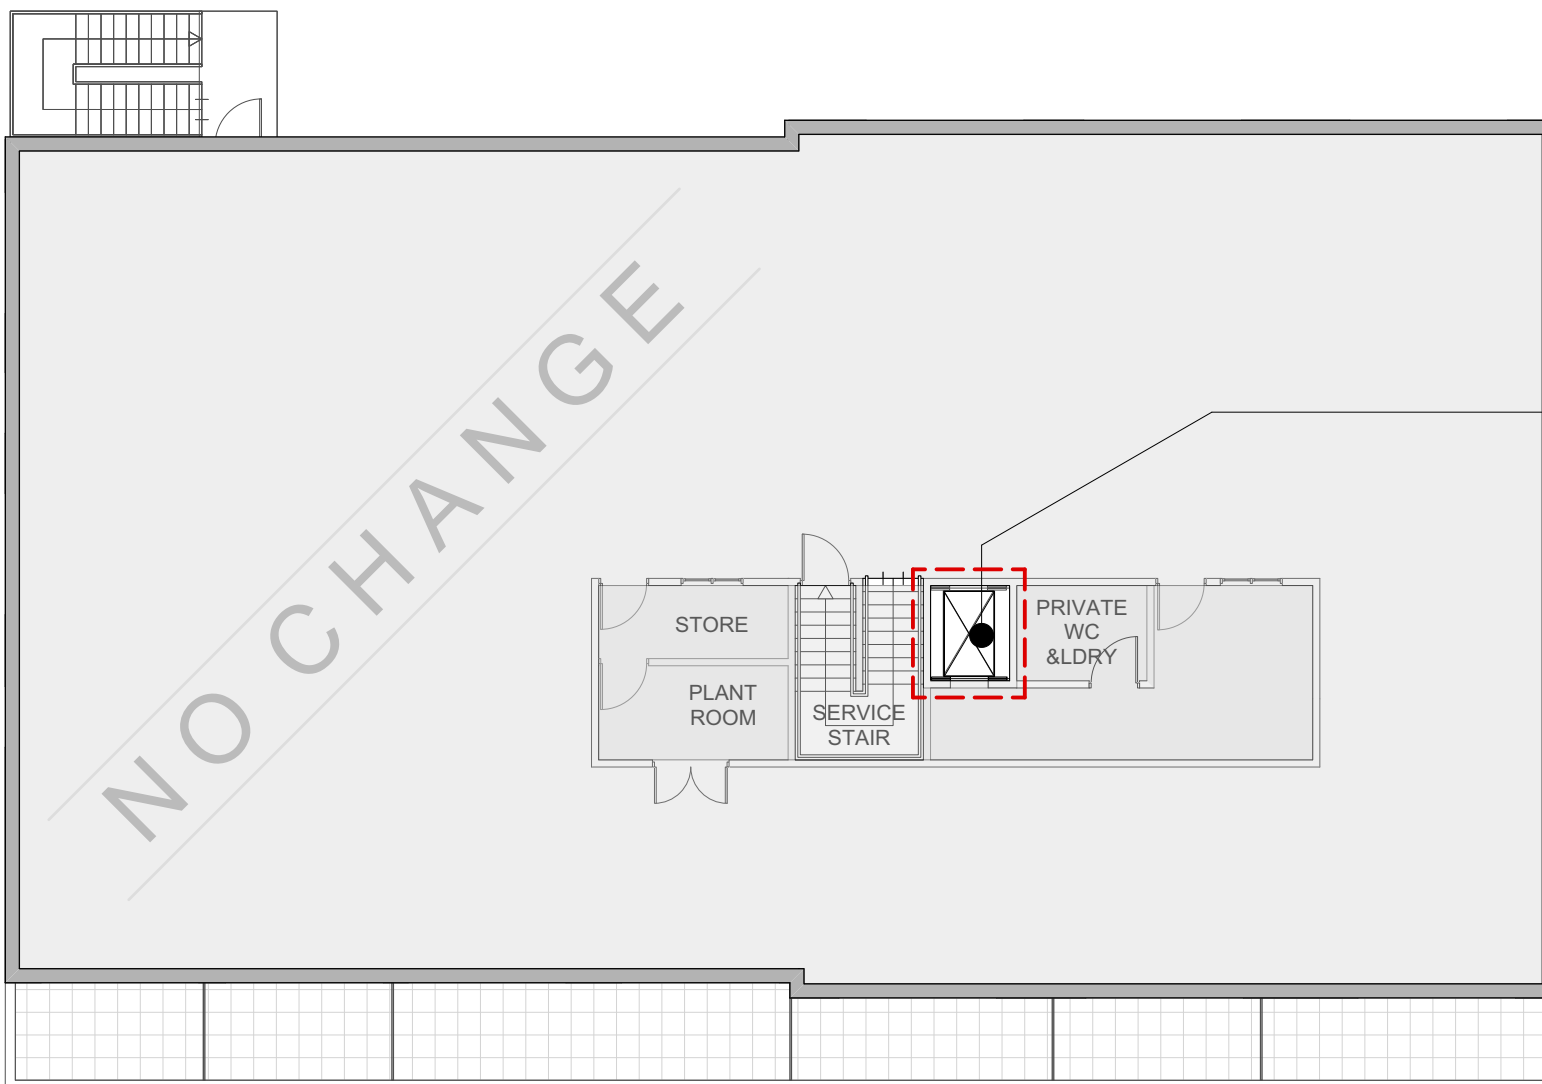

PROPOSED NEW  
ACCESSIBLE LIFT



**THIS PLAN IS TO BE READ IN  
CONJUNCTION WITH  
THE CONDITIONS OF DEVELOPMENT  
CONSENT**

**MODMOD2019/0605**

02 LEVEL 2  
scale 1:150

Scale at A3 1:150  
0m 1 2.5 5 10 12.5  
Figured dimensions shall take precedence over scale. Contractors must verify all dimensions on job before commencing any work or making shop drawings.

NOTE: CONTRACTOR TO CHECK  
ALL MEASUREMENTS ON SITE

Rev. No.	Date	Revision	Auth'd
A	13/8/19	Modification Application	PJH



Sydney 61 2 9551 0150  
Suite 125 Lifestyle Working  
117 Old Pittwater Road Brookvale  
NSW 2100  
Registered Architect - 6854  
Peter Hosking (Director)  
Canberra 61 2 6285 3829  
Unit 111, Level 1, Philip Court,  
43-57 Townsend Street Phillip,  
ACT 2606  
Registered Architect - 2384  
Tim Zuber

Project  
**PASADENA  
PROPOSED NEW ACCESSIBLE  
LIFT**  
Drawing title  
**LEVEL 2 & ROOF PLAN**

Drawn By <b>DC</b>	Checked By <b>PH</b>	Rev
Project Number <b>18-0452</b>	Drawing Number <b>A</b>	

01 LEVEL 1 DETAIL  
scale 1:50

02 GROUND FLOOR DETAIL  
scale 1:50

03 SECTION DETAIL  
scale 1:50

 northern  
beaches  
council

**THIS PLAN IS TO BE READ IN  
CONJUNCTION WITH  
THE CONDITIONS OF DEVELOPMENT  
CONSENT**

**MODMOD2019/0605**



Scale at A3 1:50  
0m 2m 4m

Figured dimensions shall take precedence over scale. Contractors must verify all dimensions on job before commencing any work or making shop drawings.

NOTE: CONTRACTOR TO CHECK  
ALL MEASUREMENTS ON SITE

Rev. No.	Date	Revision	Auth'd
A	13/8/19	Modification Application	PJH

 quattro  
architecture

www.qtrch.com.au

Quattro Architecture  
ACN 150 108 842

Sydney 61 2 9551 0150  
Suite 125 Lifestyle Working  
117 Old Pittwater Road Brookvale  
NSW 2100

Registered Architect - 1954  
Peter Hosking (Director)

Canberra 61 2 6285 3829  
Unit 111, Level 1, Philip Court,  
43-57 Townsend Street Phillip,  
ACT 2608

Registered Architect - 2384  
Tim Zuber

Project  
**PASADENA  
PROPOSED NEW ACCESSIBLE  
LIFT**

Drawing title  
**PLAN & SECTION- PROPOSED  
NEW LIFT**

Drawn By DC	Checked By PH	Rev
Project Number 18-0452	Drawing Number DA-A-150 A	

This drawing is protected by copyright.