


FOR DEVELOPMENT

	Scale:	Date of printing:	
PLICATION	1:250	11/01/20	24
	Project No:	Drawing No:	Rev:
sis Plan	1108		1

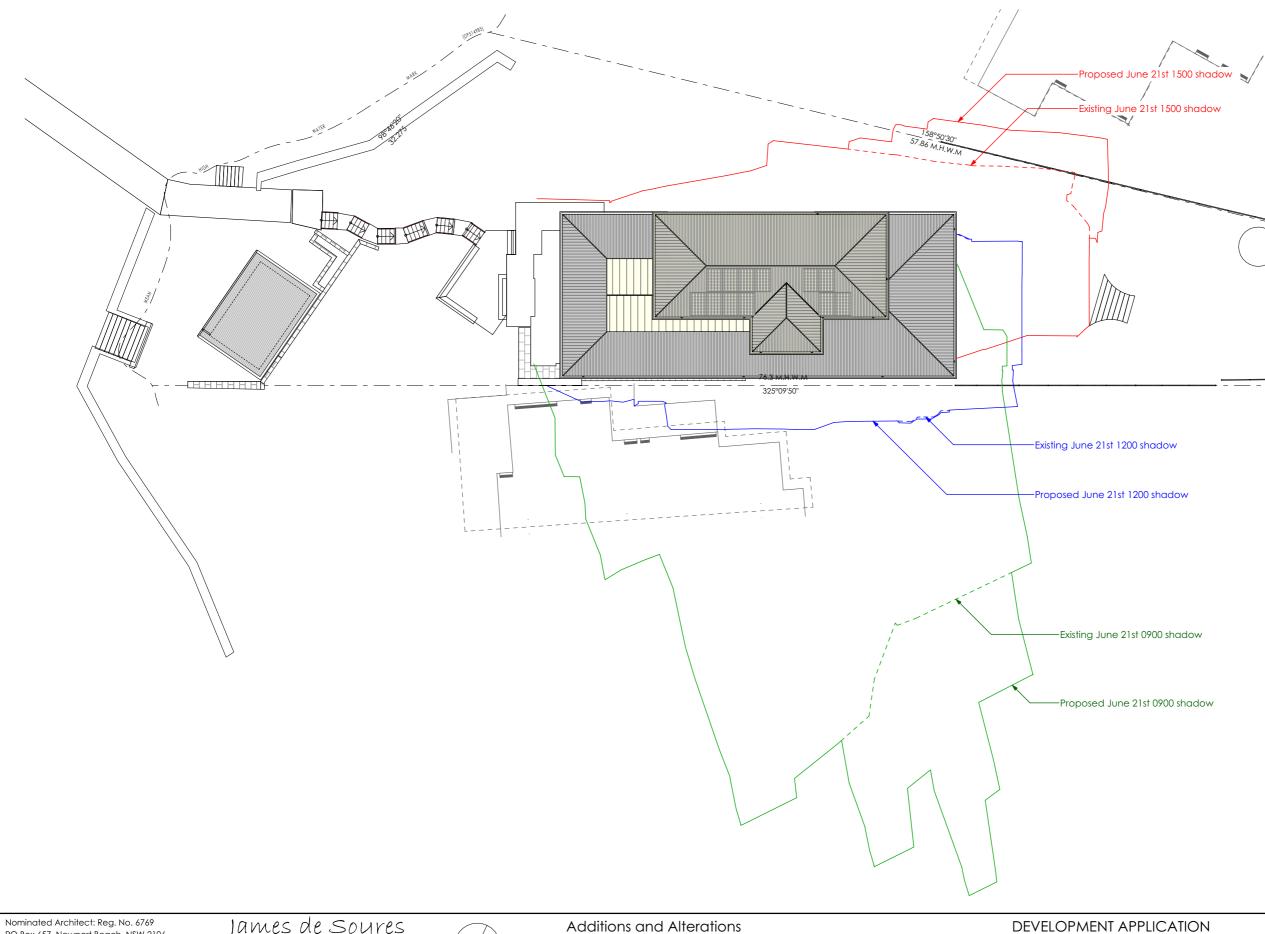

m PO Box 657, Newport Beach, NSW 2106

t (02) 9979 1823

e contact@jdesa.com.au

w www.jdesa.com.au

James de Soyres + Assocíates architects




Additions and Alterations at 41 Robertson Rd, Scotland Island, NSW, 2105, for The Crafter family

Shadow Diagrams - June 21st

FOR DEVELOPMENT APPLICATION **PURPOSES ONLY** NOT FOR CONSTRUCTION

Notes: Do not scale from drawings

Scale Date of printin 1:250 11/01/2024 Project No: Drawing No: Rev: 1108 **DA-02**

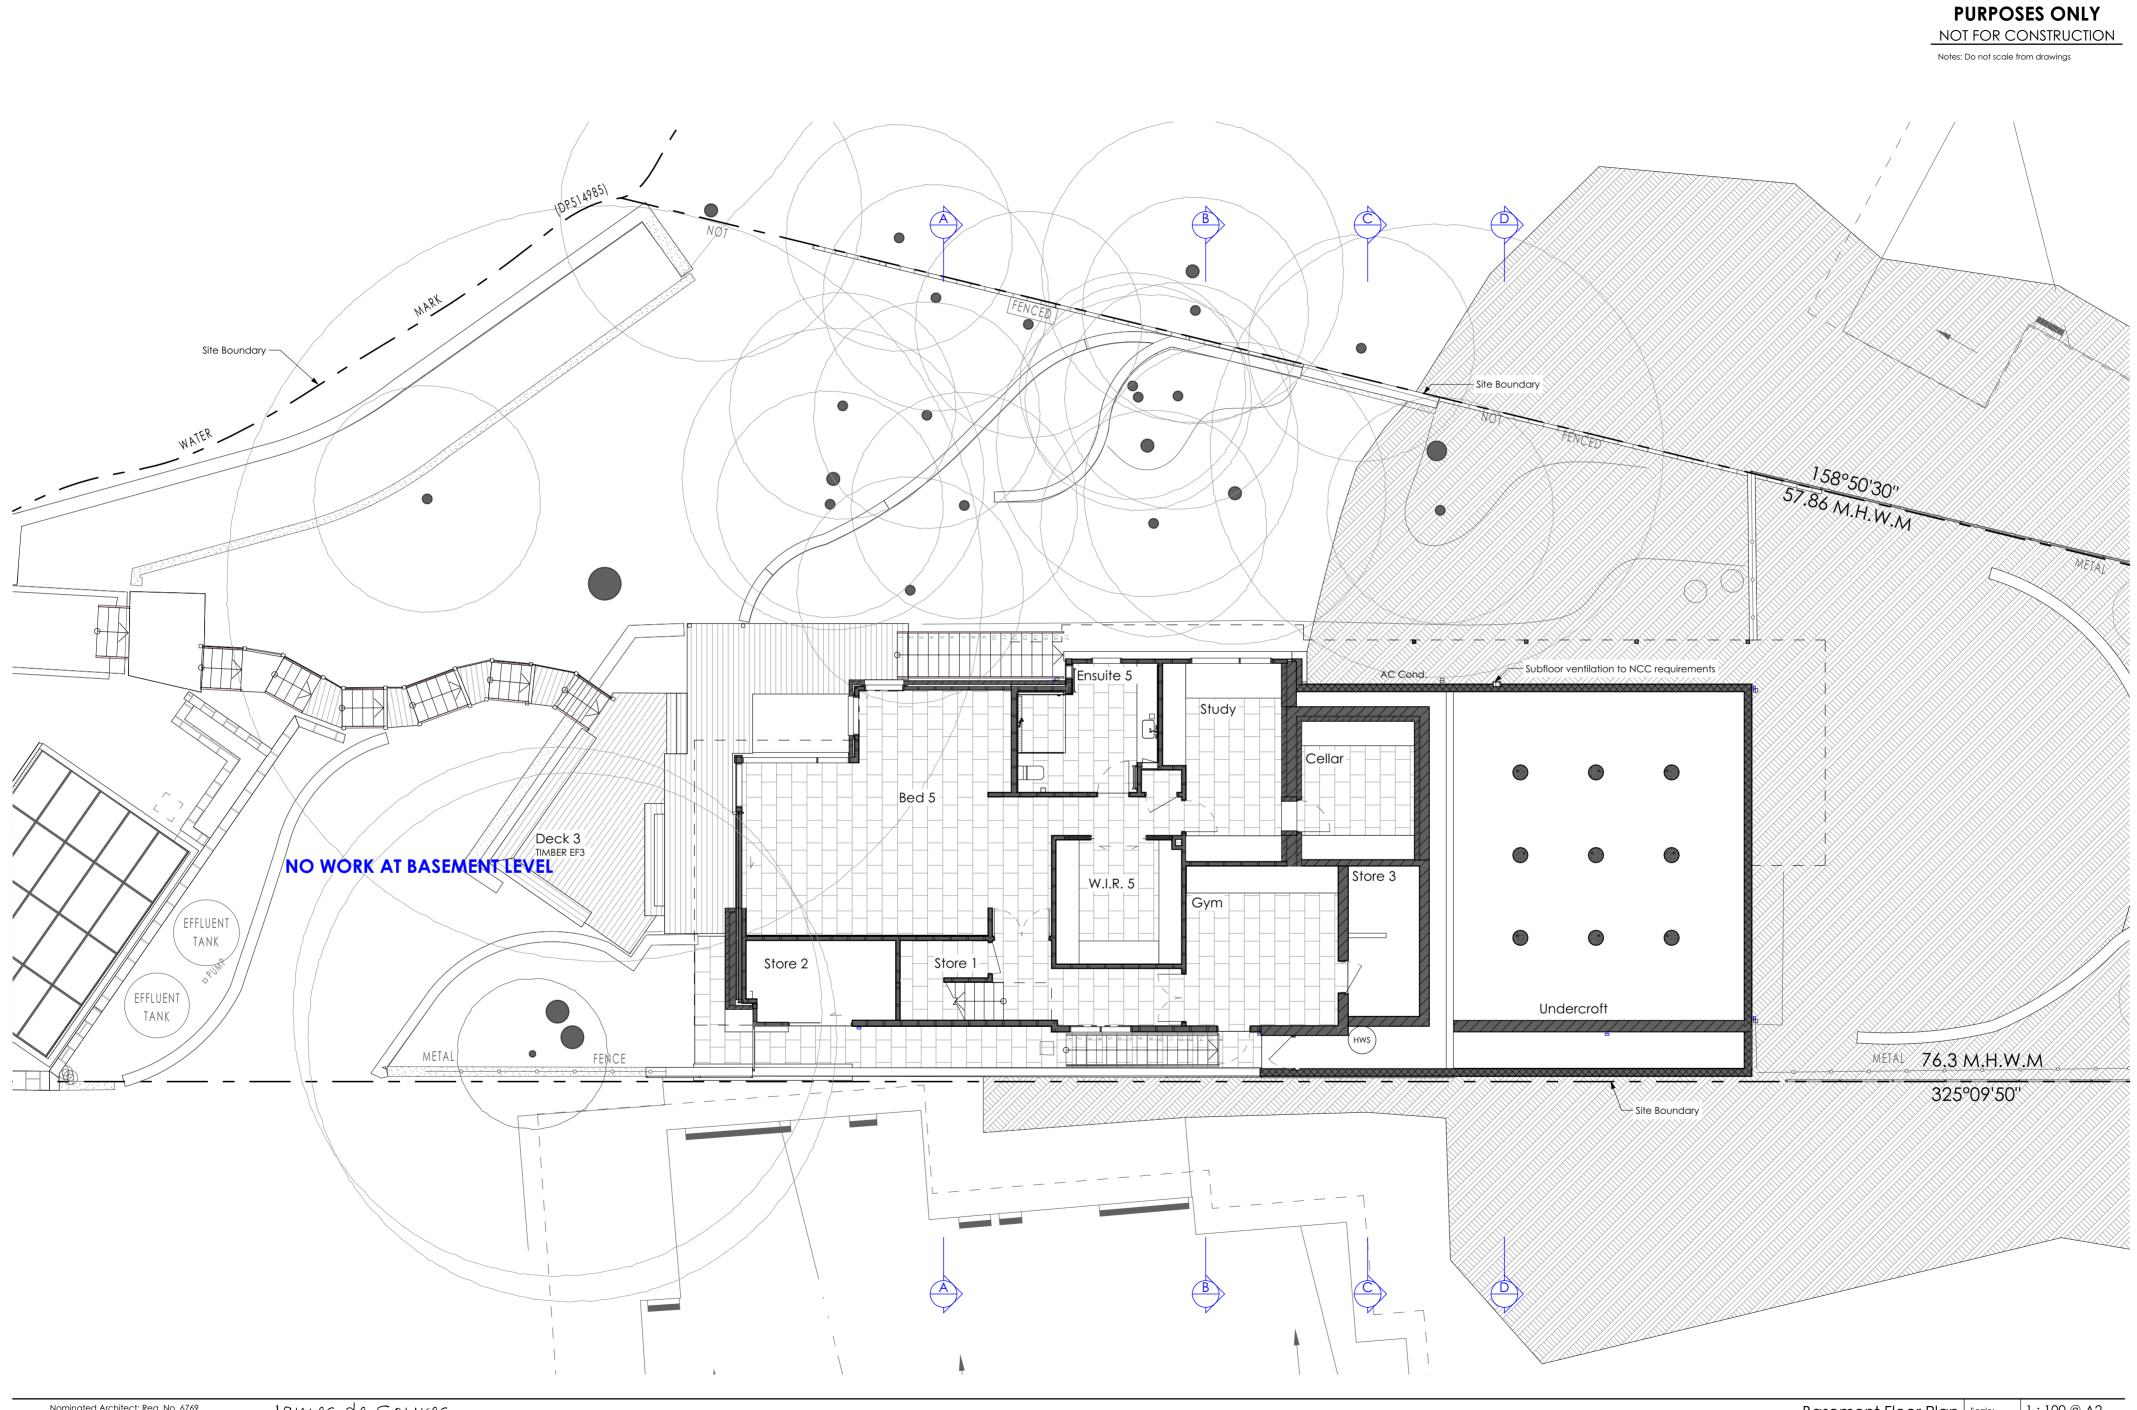

Nominated Architect: Reg. No. 6769 m PO Box 657, Newport Beach, NSW 2106

t (02) 9979 1823 e contact@jdesa.com.au


- w www.jdesa.com.au
- James de Soyres + Assocíates architects

Additions and Alterations at 41 Robertson Road, Scotland Island, NSW 2105 Lot 301 in D.P. 514985




Basement Floor Plan	Scale:	1:100@A2
Print date 11/01/2024	Project No:	1108
DEVELOPMENT APPLICATION	Drawing No:	DA-10

FOR DEVELOPMENT APPLICATION

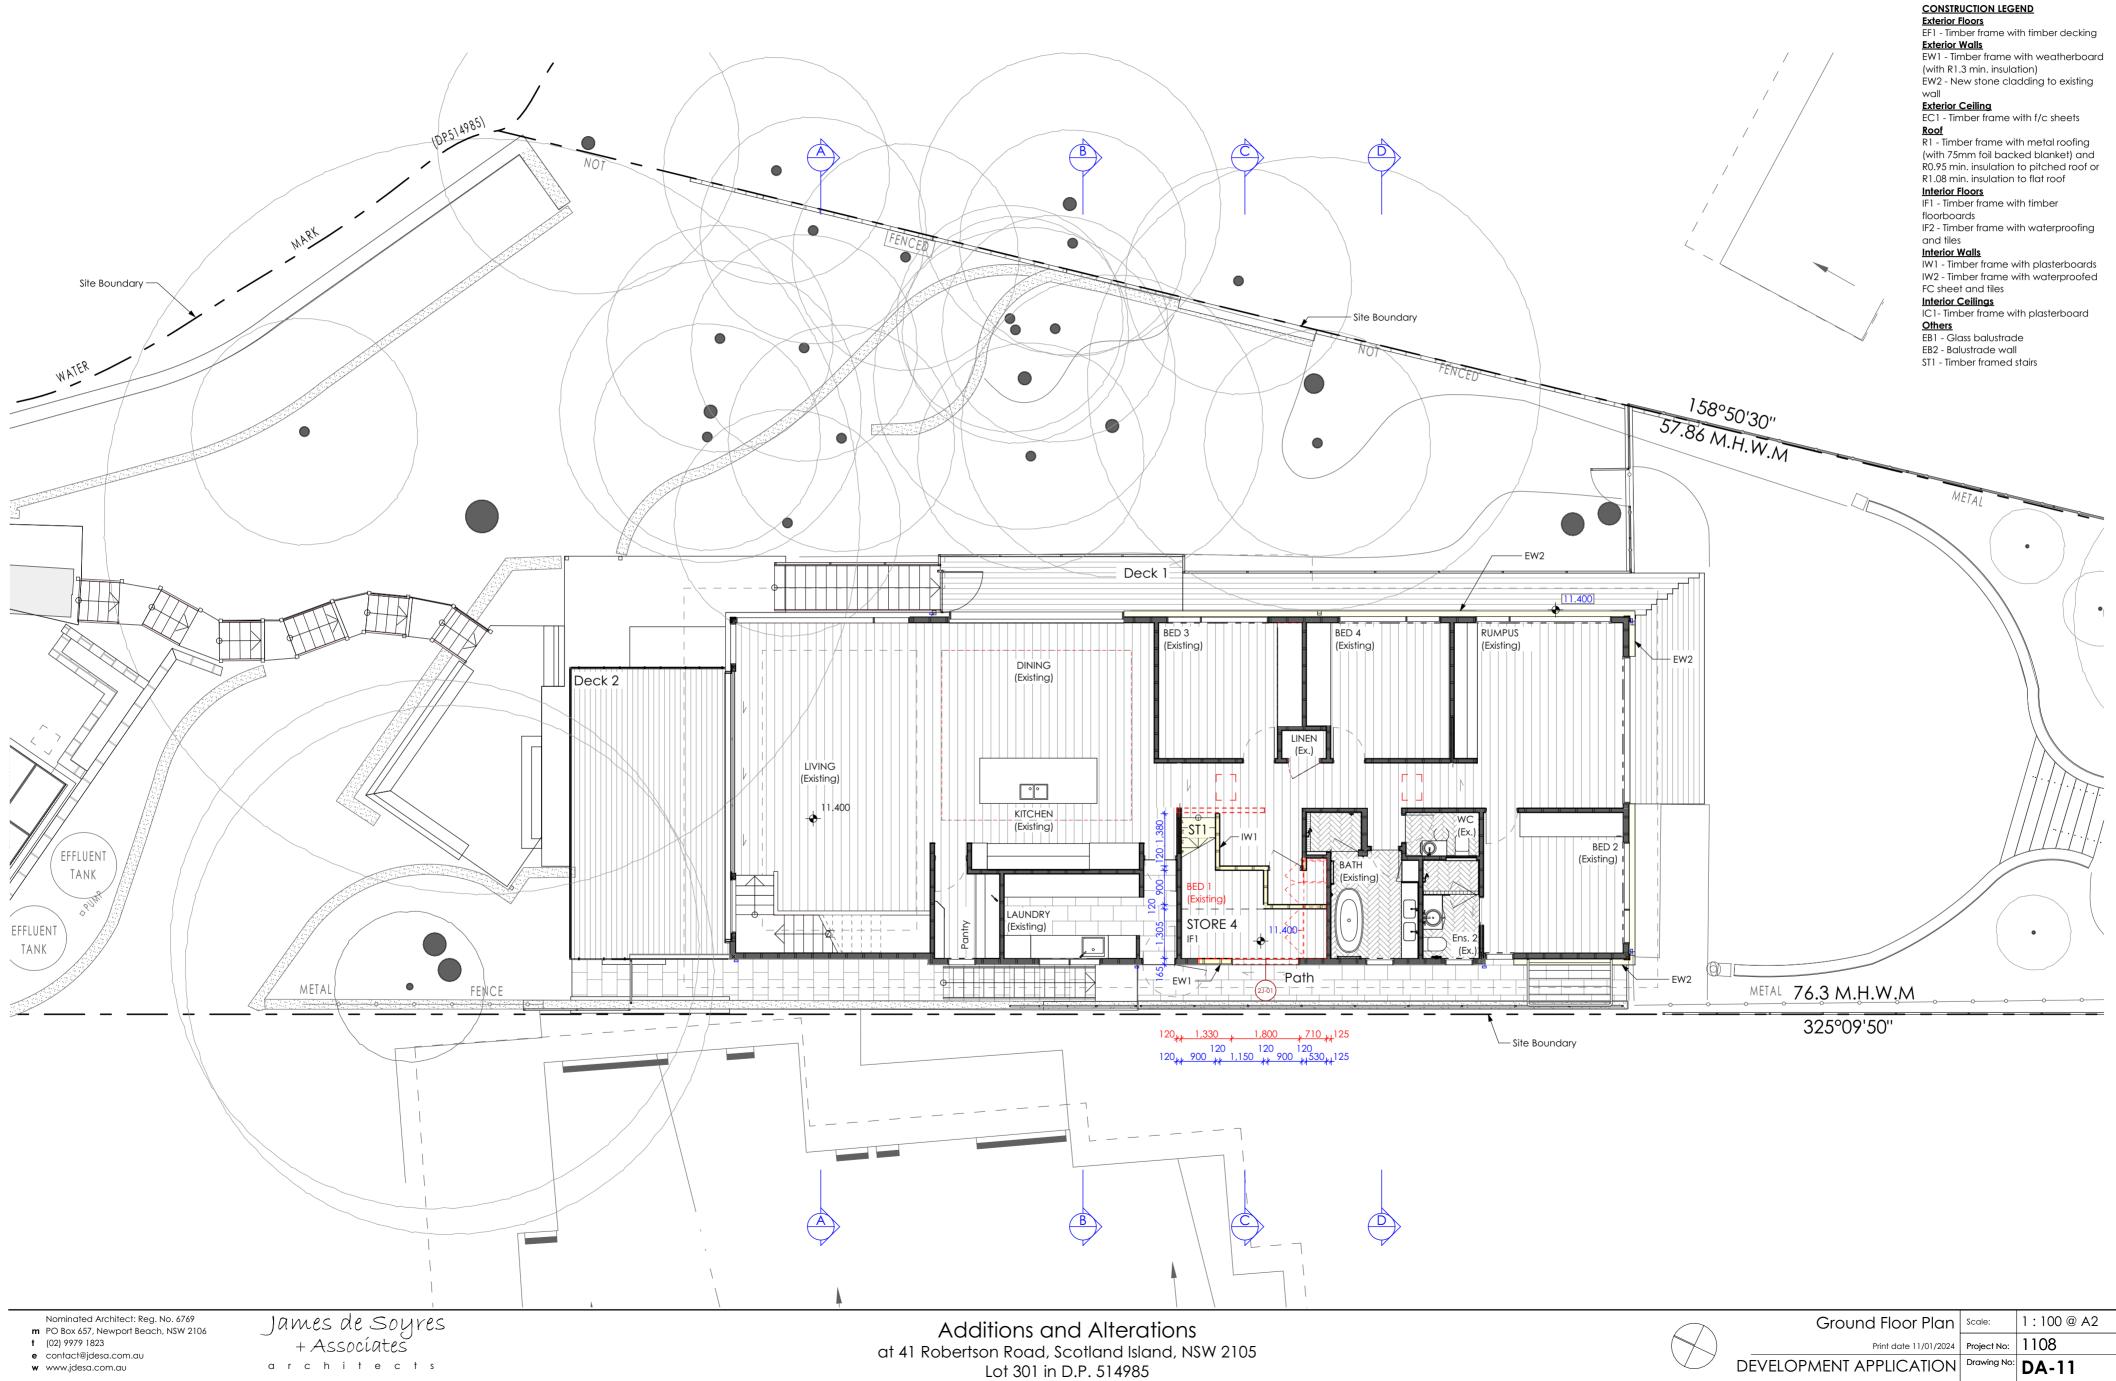

FOR DEVELOPMENT APPLICATION **PURPOSES ONLY**


NOT FOR CONSTRUCTION

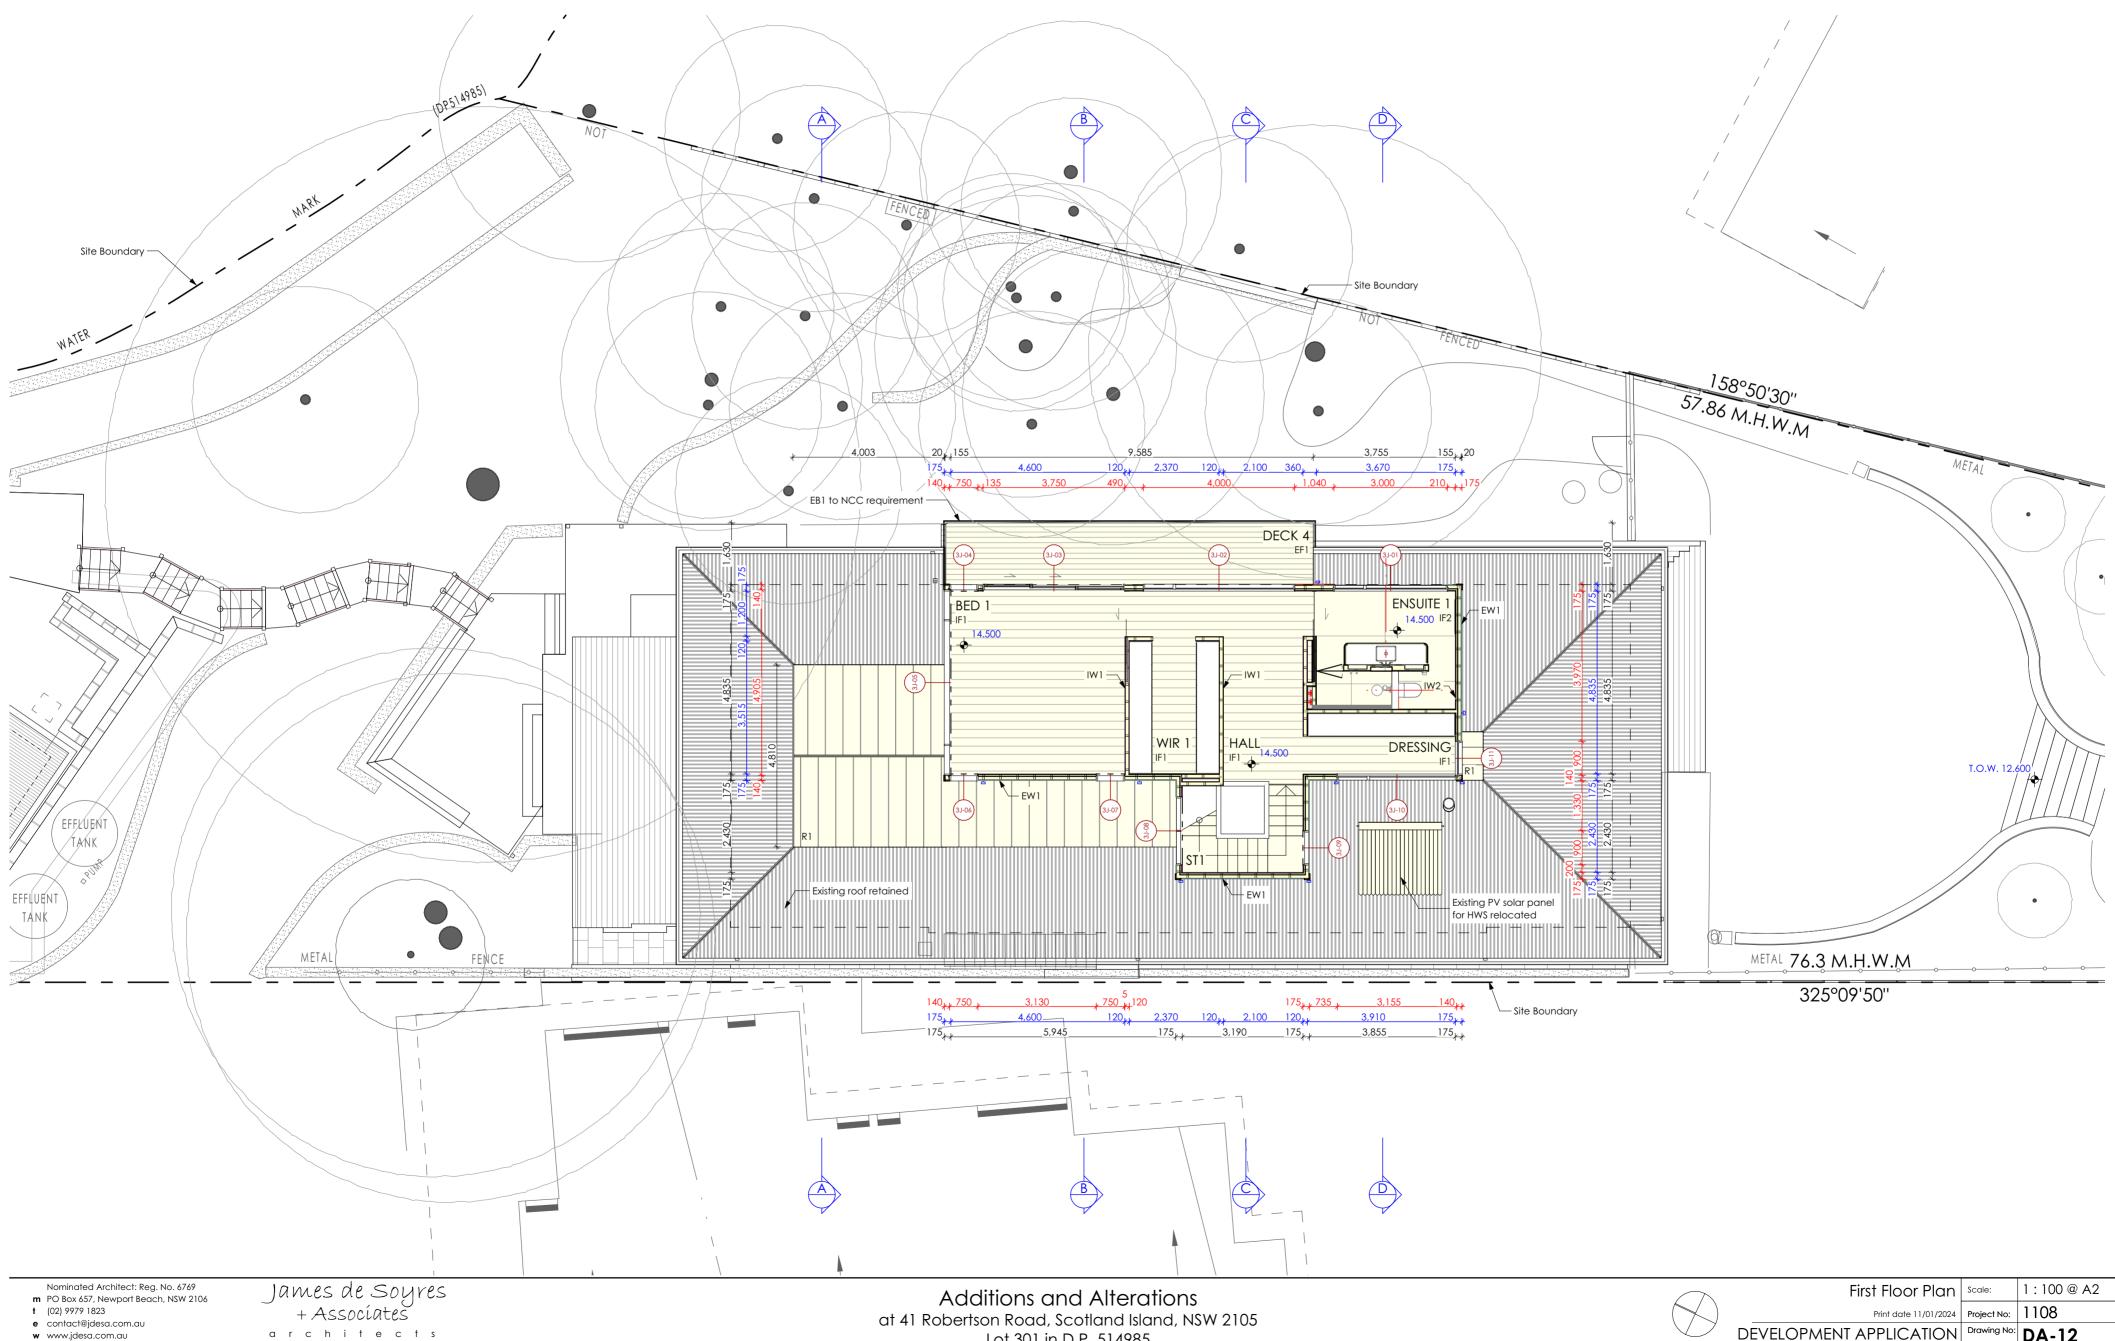


www.jdesa.com.au

Lot 301 in D.P. 514985




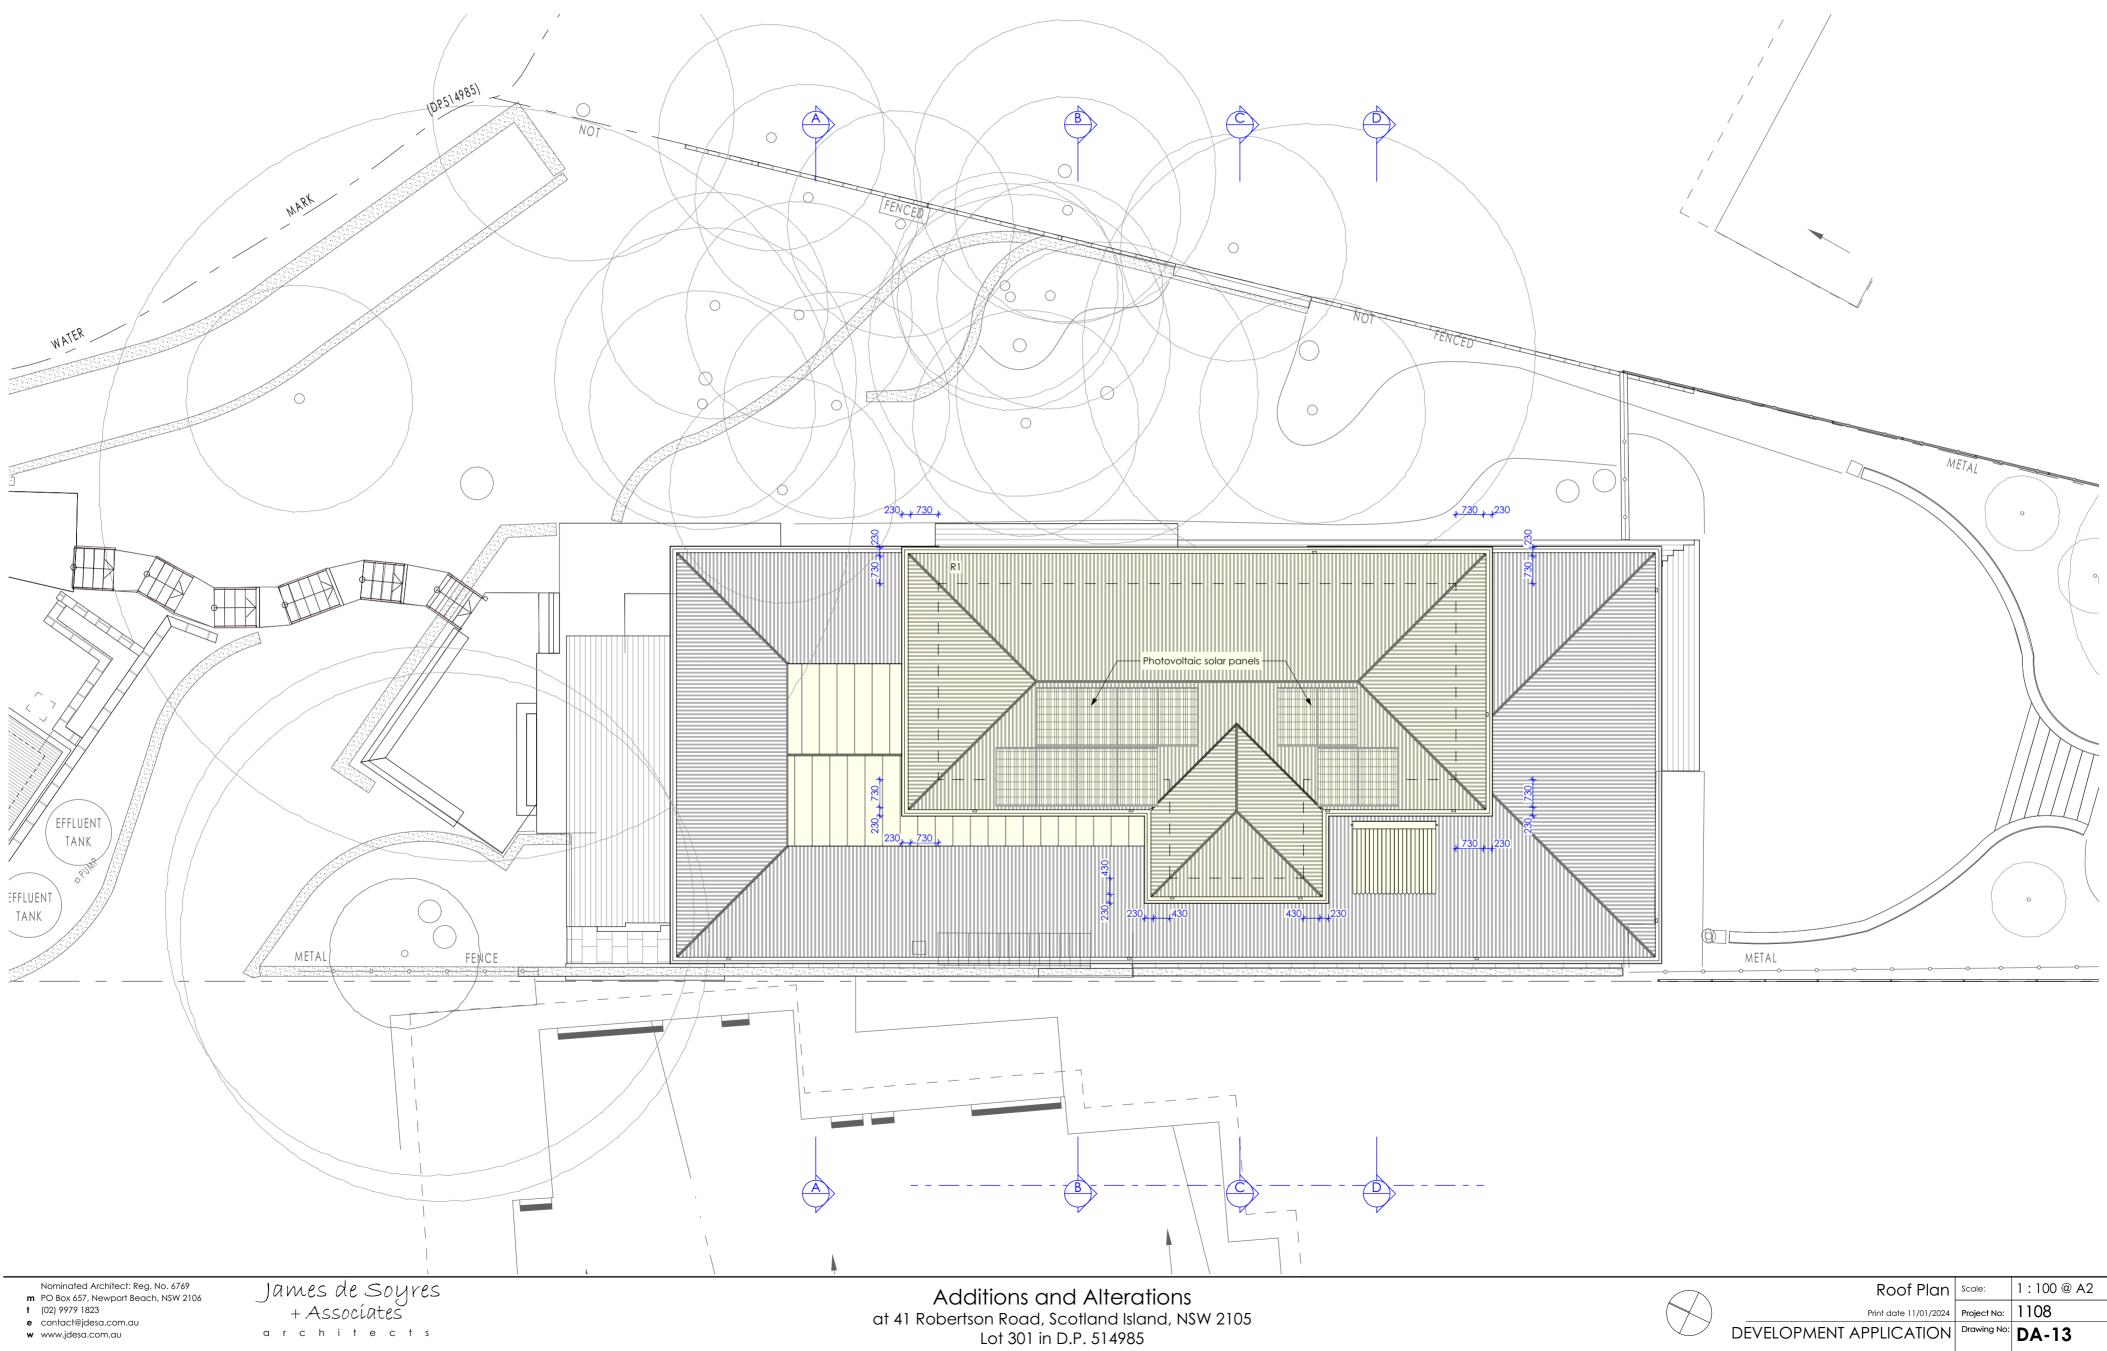



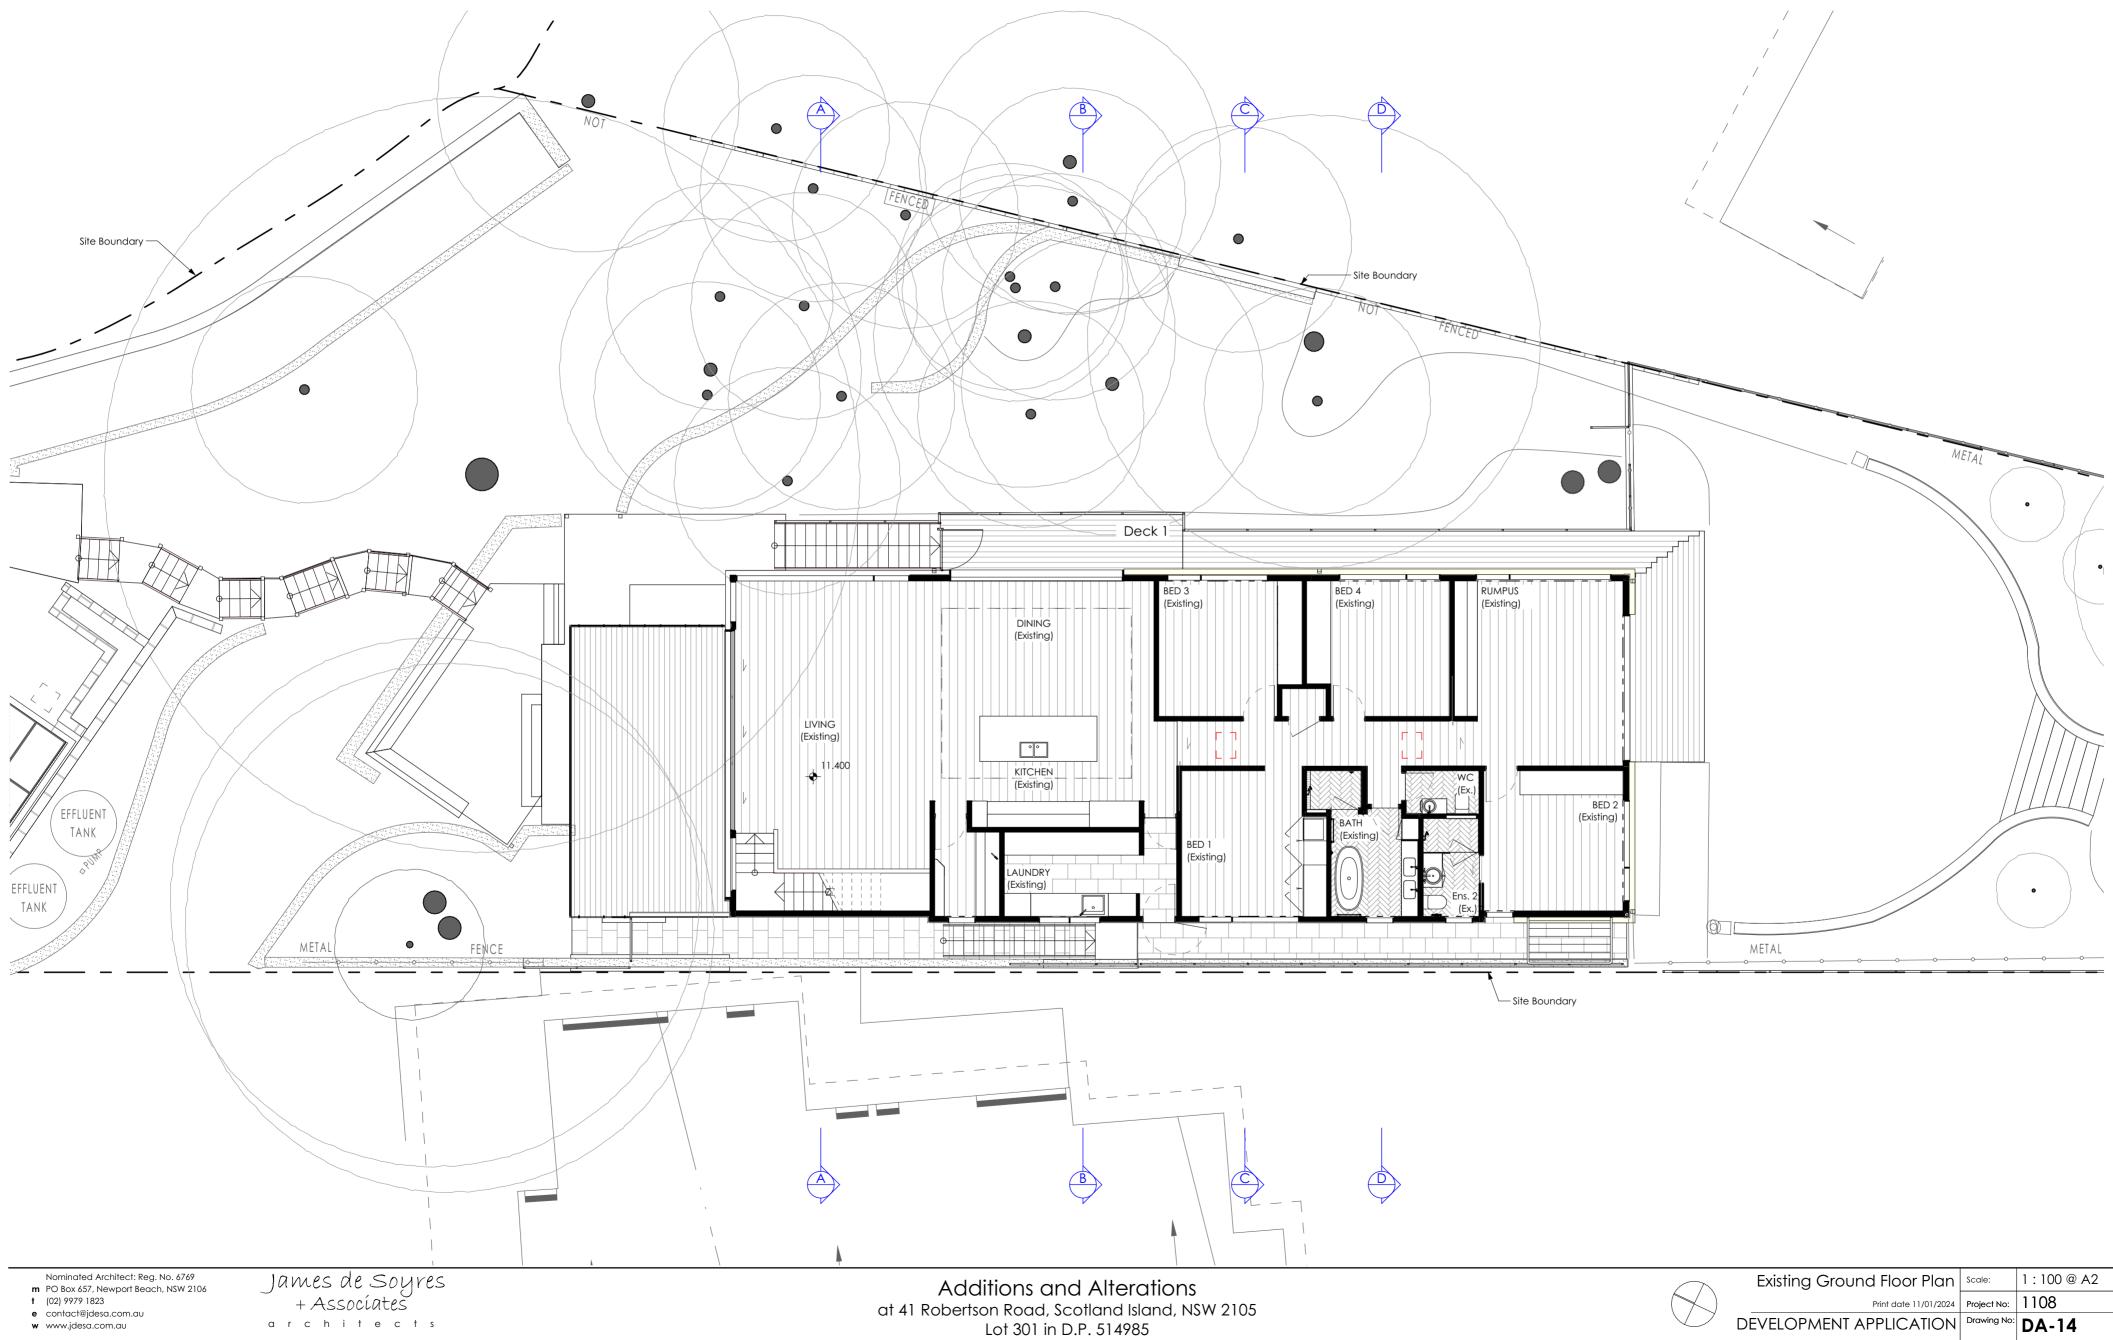



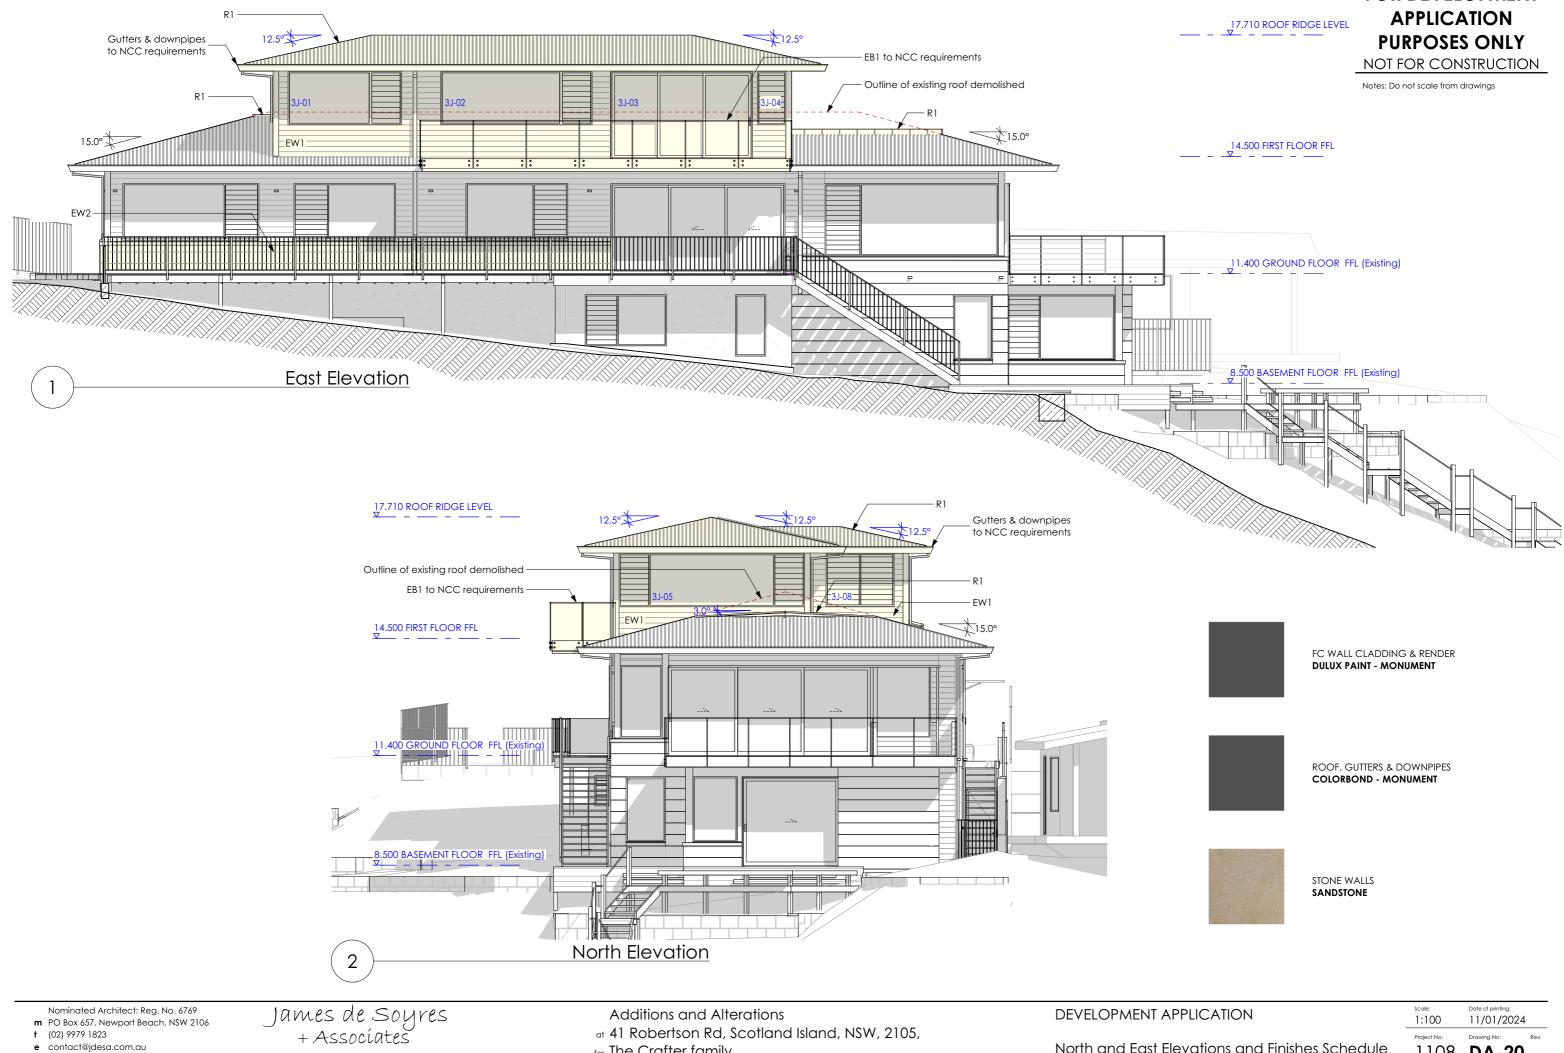

w www.jdesa.com.au

architects

for The Crafter family

North and East Eleve

17.710 ROOF RIDGE LE	-VFI

FOR DEVELOPMENT

LICATION	scale: 1:100	Date of printing: 11/01/2024
ations and Finishes Schedule	Project No:	Drawing No: Rev:

Nominated Architect: Reg. No. 6769 m PO Box 657, Newport Beach, NSW 2106


- t (02) 9979 1823
- e contact@jdesa.com.au
- w www.jdesa.com.au


James de Soyres + Associates architects

Additions and Alterations at 41 Robertson Rd, Scotland Island, NSW, 2105, for The Crafter family

DEVELOPMENT APPLICATION

South and West Elevations

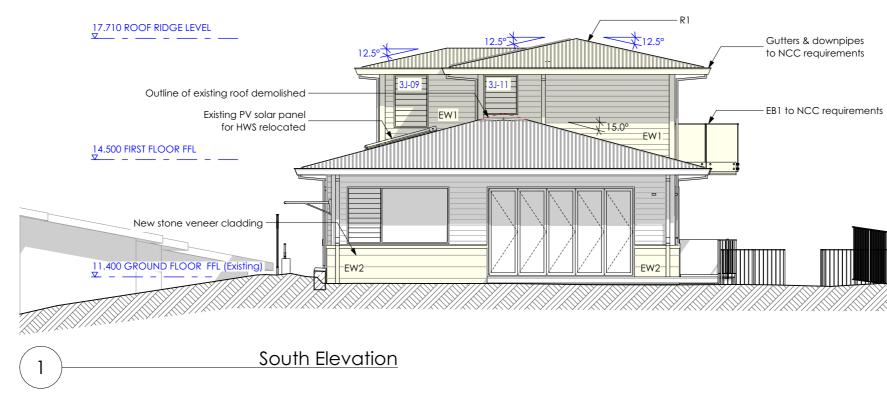


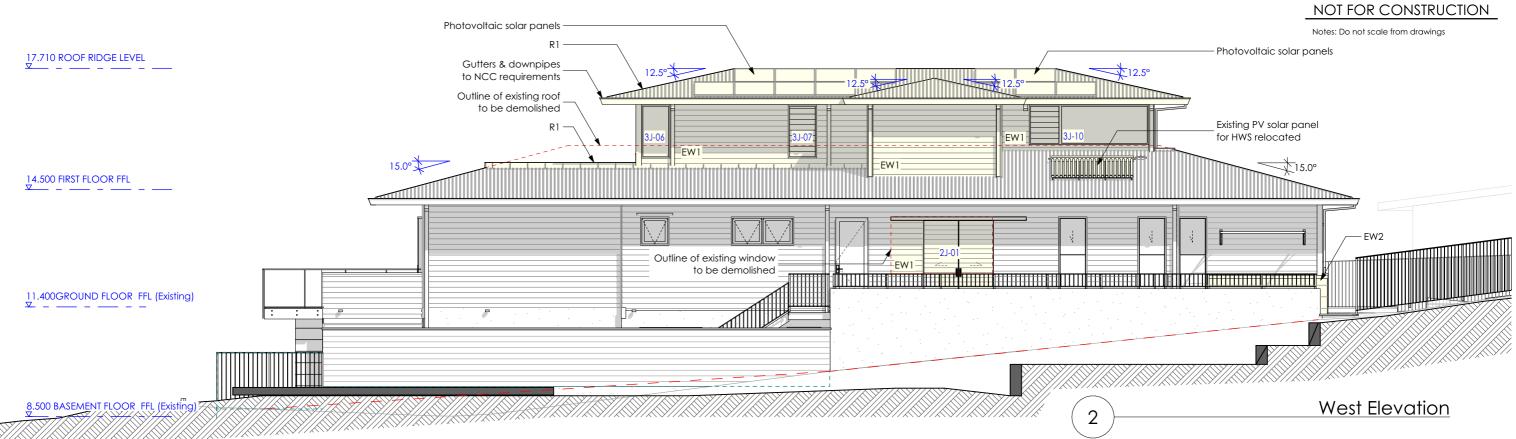

FOR DEVELOPMENT **APPLICATION** PURPOSES ONLY




Date of printin Scale 1:100 11/01/2024 Project No: Drawing No: 1108 **DA-21**

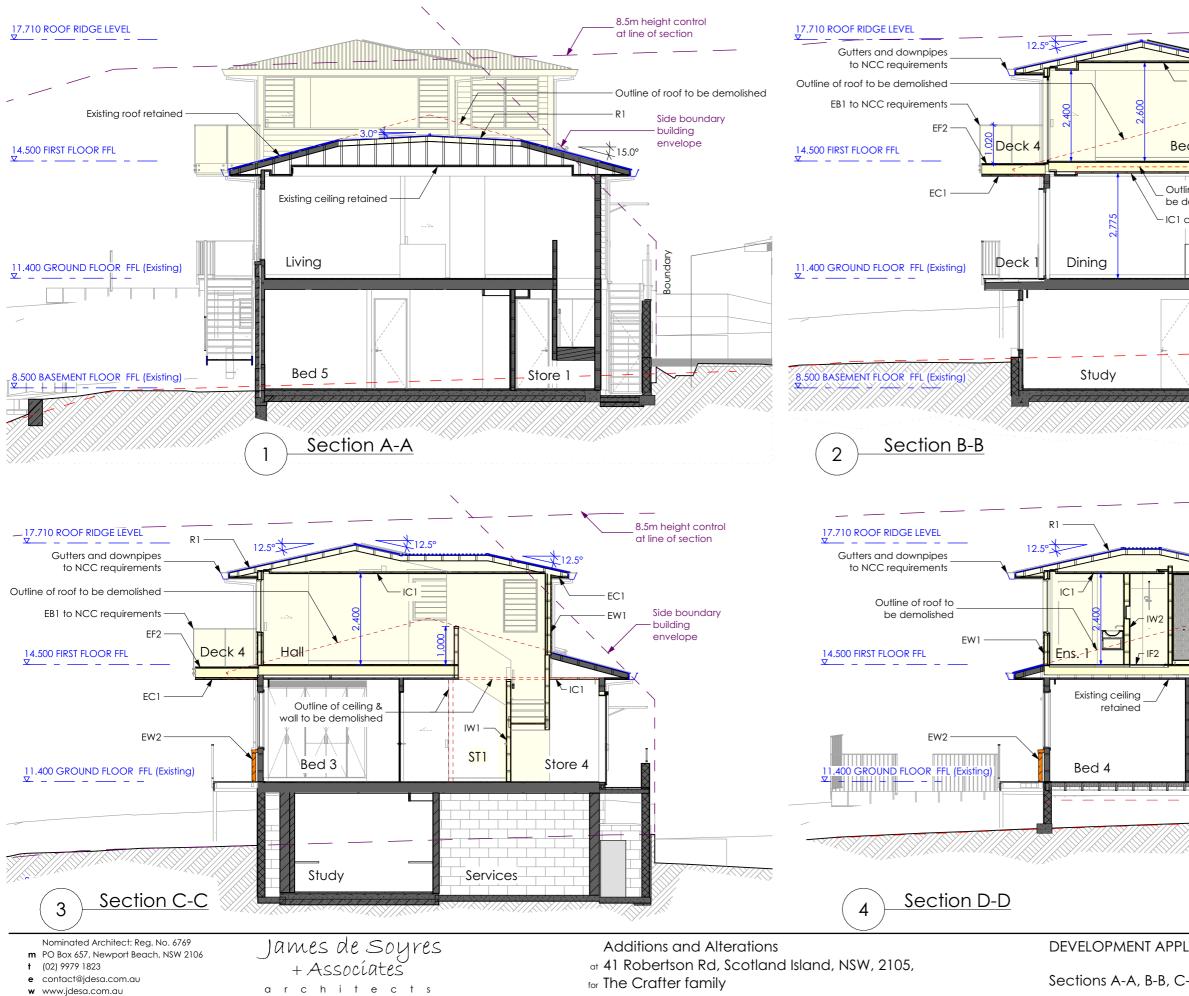


	FOR DEVELOPMENT APPLICATION PURPOSES ONLY NOT FOR CONSTRUCTION
\mathbf{X}	Notes: Do not scale from drawings
R1	8.5m height control at line of section
ed 1	EC1 EW1 Side boundary R1 building envelope
line of coffer to demolished coffered ceiling Kitchen	Boundary
Gym	
8.5m at lin	height control e of section
8.5m at lin	height control e of section Existing PV solar panel for HWS relocated
∖ at lin	e of sectionExisting PV solar panel
at lin	e of section Existing PV solar panel for HWS relocated
at lin	e of section Existing PV solar panel for HWS relocated Existing roof retained Side boundary building envelope
et lin	e of section Existing PV solar panel for HWS relocated Existing roof retained Side boundary building envelope

PLICATION	scale: 1:100	Date of printing: 11/01/2024	
C-C and D-D	Project No:	Drawing No:	Rev:

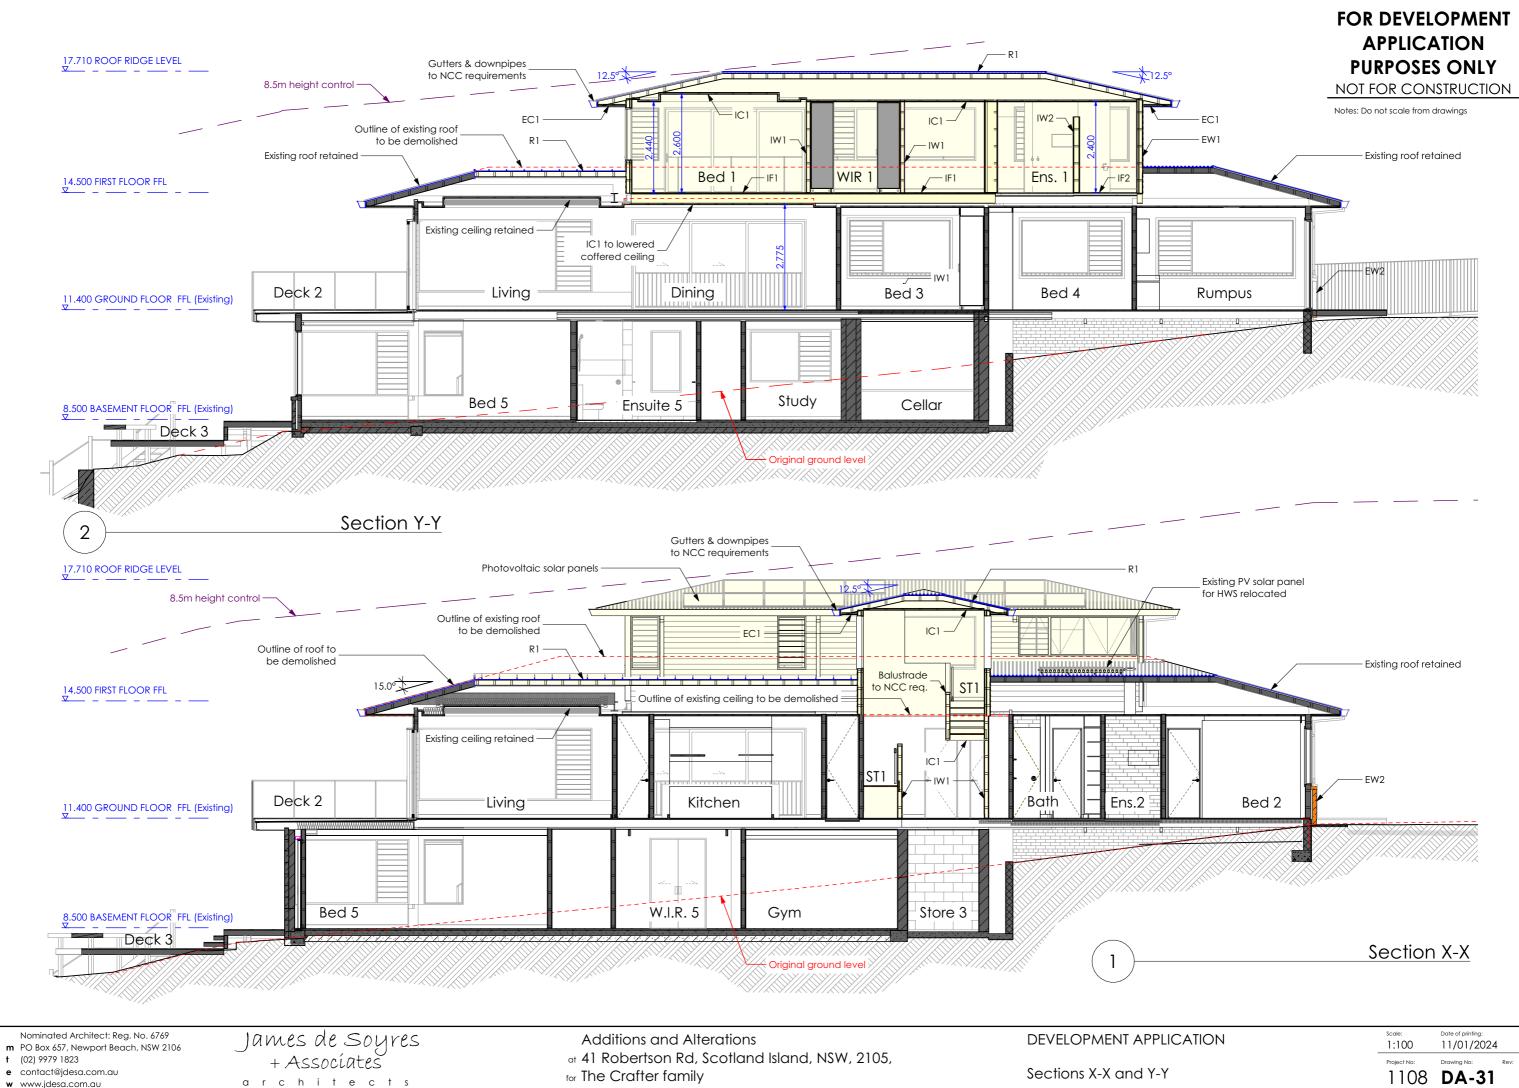

w www.jdesa.com.au

1108 **DA-31**

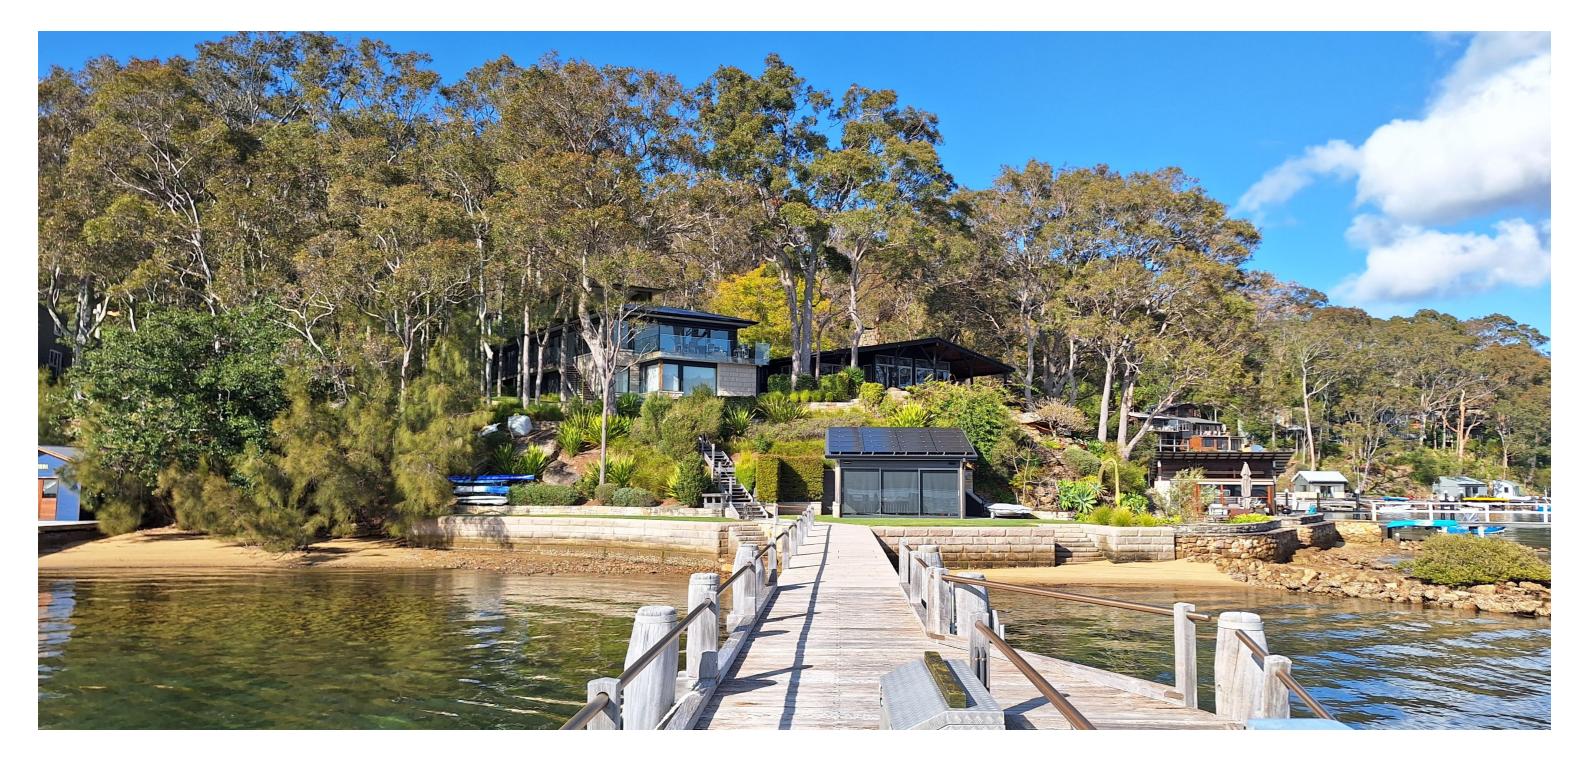

Nominated Architect: Reg. No. 6769 m PO Box 657, Newport Beach, NSW 2106 t (02) 9979 1823 e contact@jdesa.com.au

w www.jdesa.com.au

James de Soyres + Assocíates architects

Additions and Alterations at 41 Robertson Rd, Scotland Island, NSW, 2105, for The Crafter family

DEVELOPMENT APPL

Photomontage from

FOR DEVELOPMENT APPLICATION **PURPOSES ONLY** NOT FOR CONSTRUCTION

ICATION	Scale: Date of printing 11/01/2		<i>.</i>	
	Project No:	Drawing No:	Rev:	
n Pittwater	1108	DA-40		