


APPROVED RETAIL FITOUT  
 APPROVED SHOP FRONT MODIFICATION  
 PROPOSED SIGNAGE ON APPROVED HOARDING

THE CORSO

1 Floor Plan  
 Ground Floor 1:100

northern beaches council  
**THIS PLAN IS TO BE READ IN CONJUNCTION WITH THE CONDITIONS OF DEVELOPMENT CONSENT**  
 DA2024/0148

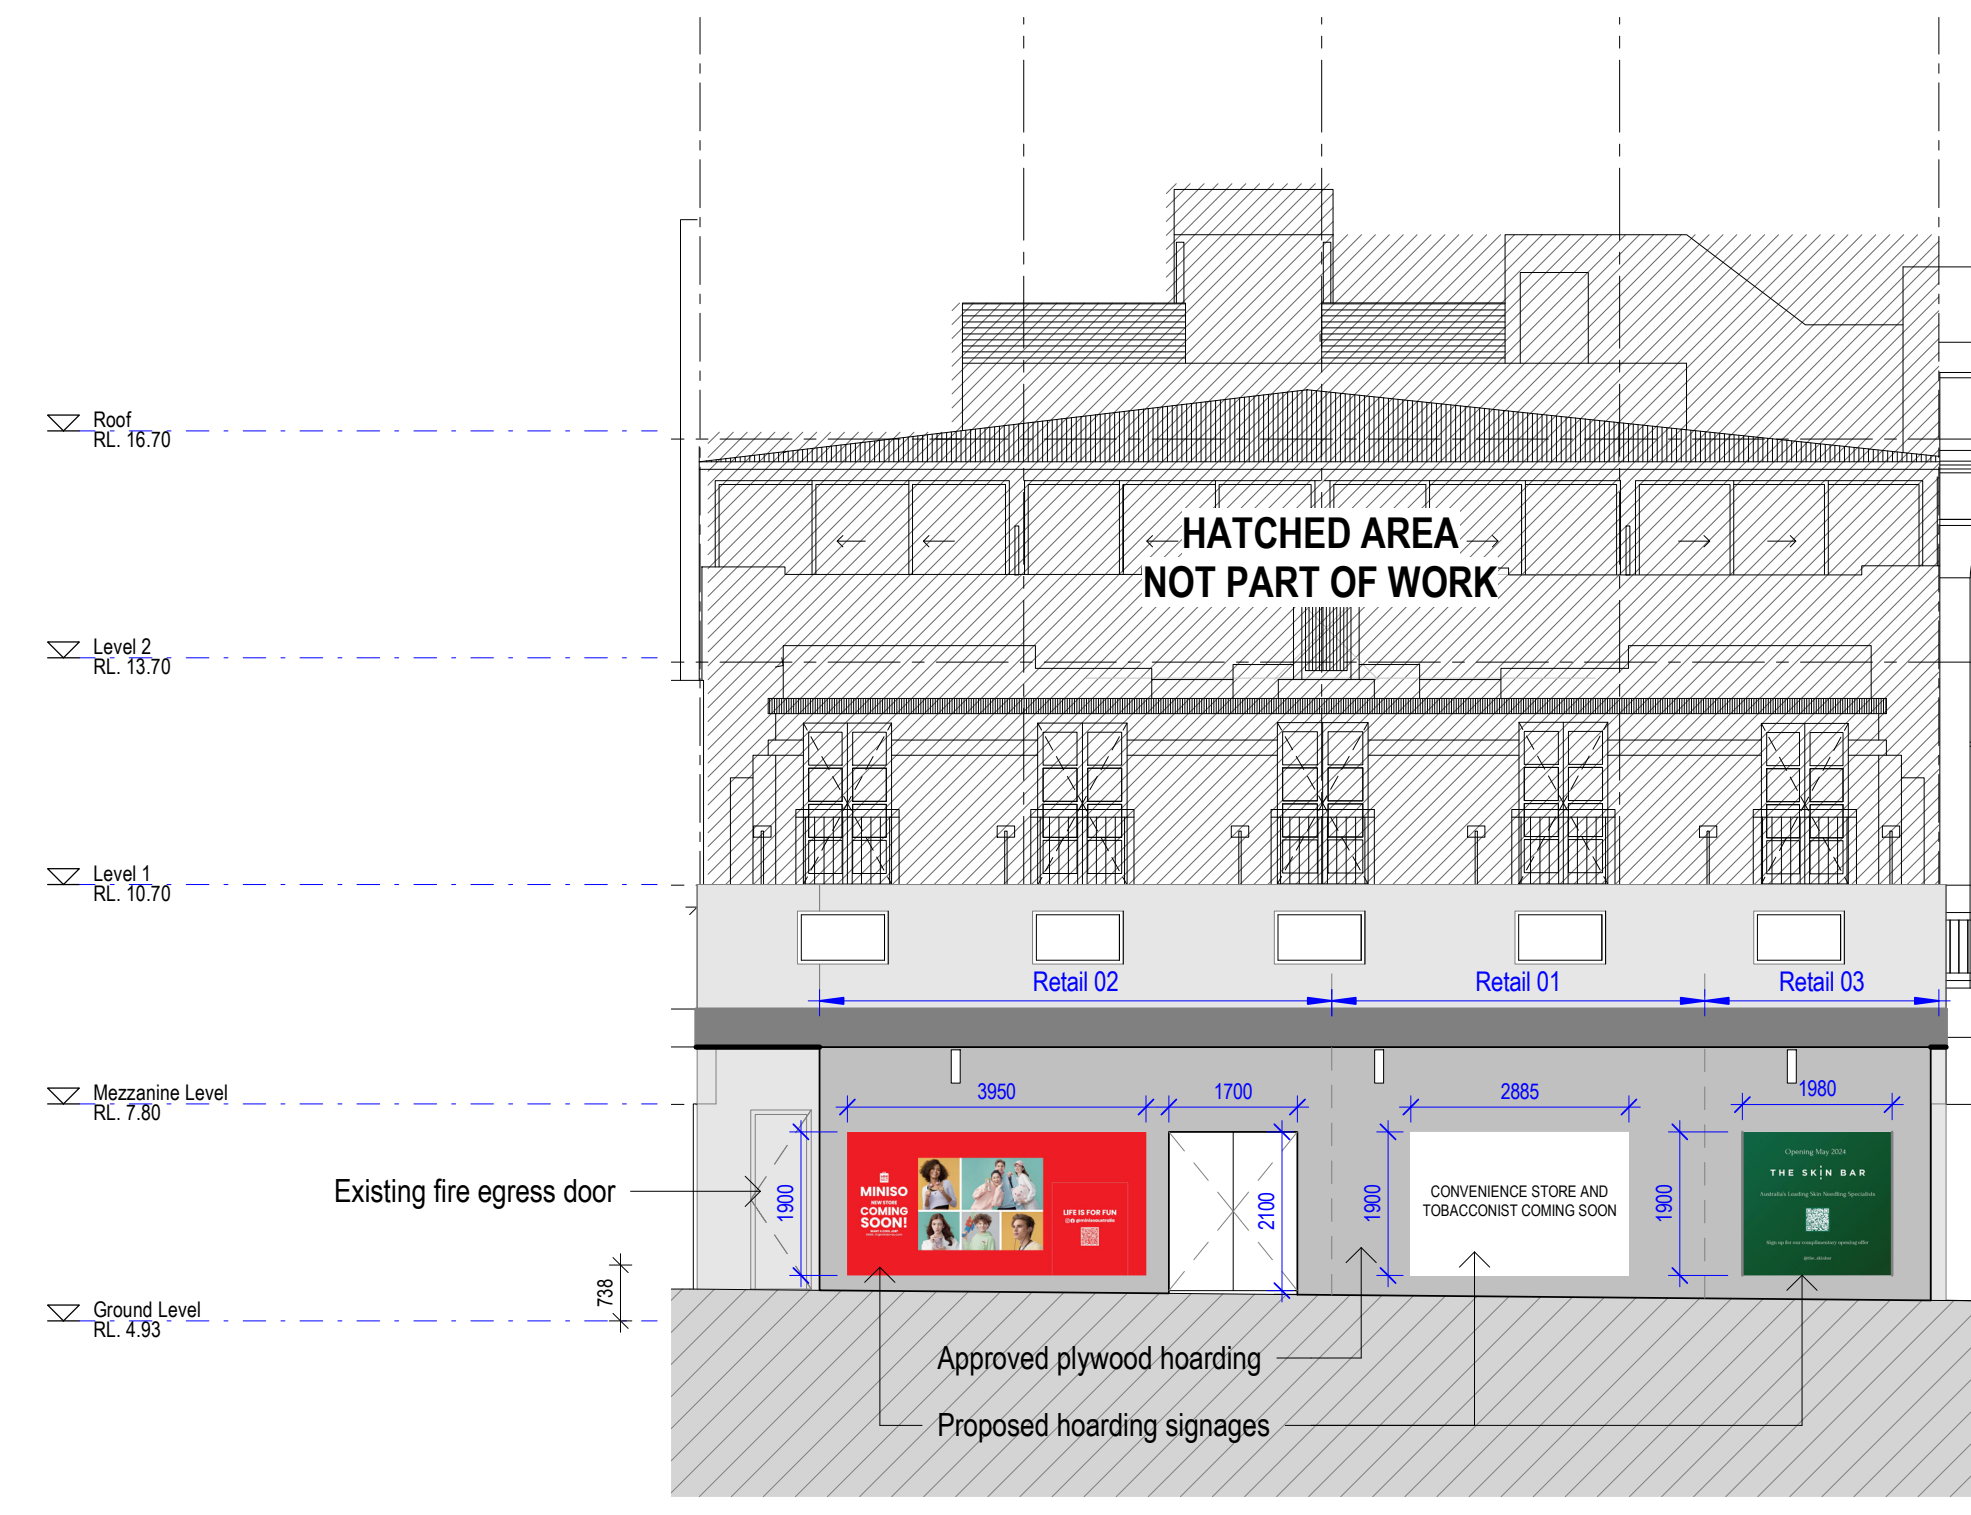

2 Elevation  
 Elevation 1:100

NOTES:  
 • (C) Antoniaades Architects Pty Ltd all rights reserved. This work is copyright and cannot be reproduced or copied in any form or by any means without the written permission of Antoniaades Architects. Any license to use this document, whether expressed or implied is restricted to the terms of the agreement or implied agreement between Antoniaades Architects Pty Ltd and the instructing party.  
 • All dimensions in millimeters unless otherwise shown.  
 • Use figured dimensions only.  
 • Do not scale from drawings.  
 • Check all dimensions on site prior to construction.  
 • To be read in conjunction with all other documents.  
 • Report any discrepancies to Antoniaades Architects Pty Ltd.  
 • All boundary dimensions and bearings to be verified by licensed surveyor prior to proceeding with work.

REV	DESCRIPTION	BY	DATE
A	Issued for Hoarding Application	JF	01.12.2023
B	Issued for Information	LC	13.12.2023
C	Issued for Signage Application	JF	21.02.2024

**ANTONIAADES ARCHITECTS**  
 www.antoniaades.com.au ACN 129 731 559  
 Nominated Architect: Andriana Antoniaades NSW Registration 7954

PROJECT PHASE  
**DEVELOPMENT APPLICATION**  
 STATUS  
**FOR APPROVAL**

PROJECT NO.  
**23007CC**  
 PROJECT  
**The Corso**  
 ADDRESS  
 63-67 The Corso Manly NSW  
 CLIENT  
 INITIUM MANAGEMENT

DRAWING SERIES  
**CC01 General Information**  
 DRAWING TITLE  
**Hoarding**

DRAWING NO.  
**A01.51**  
 SCALE  
 1:100  
 0m 2m 4m 5m  
 Scale 1:100

REVISION  
**C**  
 DRAWN BY  
**IA**  
 CHECKED BY  
**JF**  
 NORTH