



Site plan



Street elevation

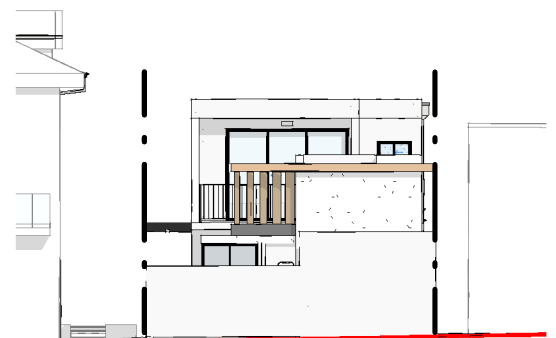

Rear elevation

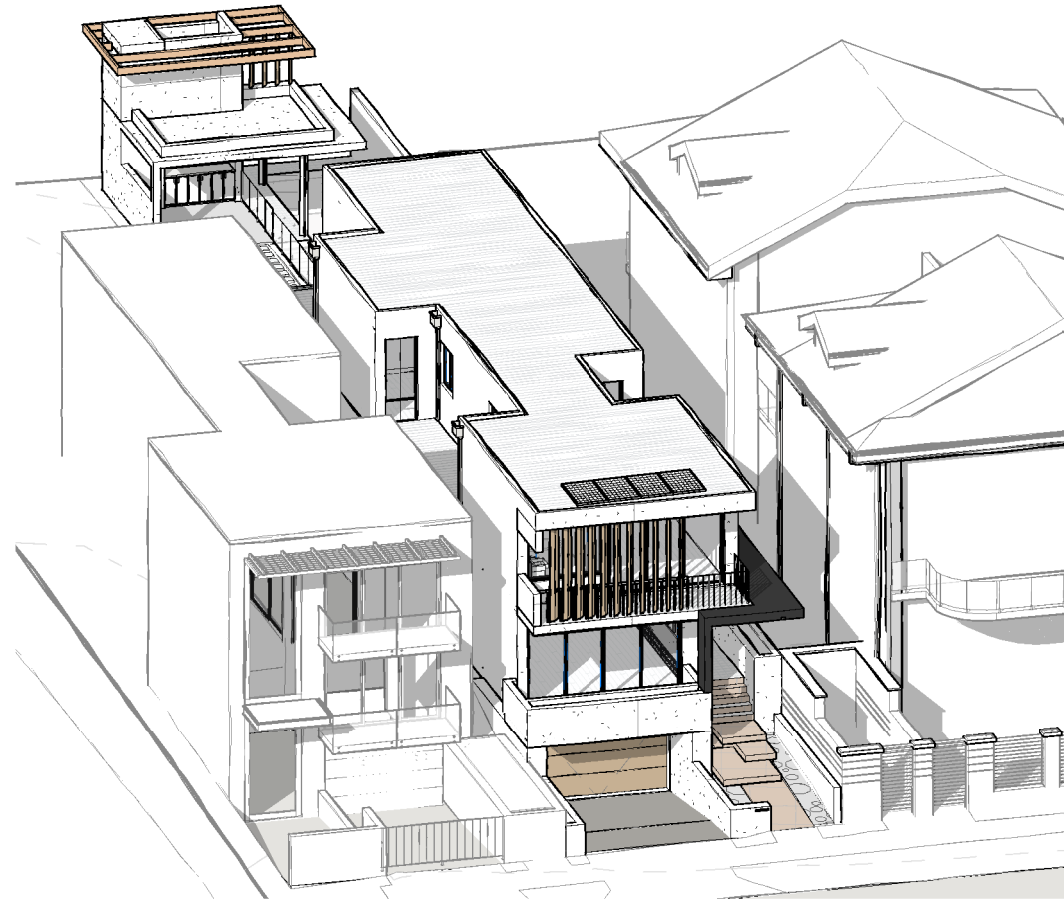

Overview axonometric




Side elevation 1



Side elevation 2

NOTES: CONFIRM ALL DIMENSIONS ONSITE NOTIFY ALL DISCREPANCIES REFER FIGURES DIMENSIONS ONLY DO NOT SCALE OFF DRAWINGS	REVISION SCHEDULE			DRAWING NAME: Notification plans	PROJECT NAME: Alterations/Additions Single Storey House
	REVISION NUMBER A	REVISION DATE Date	REVISION DESCRIPTION Initial plan	DRAWING NO: 31	ADDRESS: 16 Reddall St, Manly NSW 2095
				ARCHITECT: Designer	CLIENT NAME: Mr. & Mrs. Norman
				DRW BY: Franz Phan	CHECKED BY: Checker
				SCALE: 1 : 200@A3	DATE: 25.04.03
					PHASE: Development application only (DA)



THE
QUINLAN
GROUP

E11, 13-15 Forrester Street Kingsgrove NSW 2208
p +61 2 8354 1471, contact@thequinlangroup.com
Architectural and Construction Holdings Pty Ltd