




Existing / Demolition Plan Level 1 (Context plan)


### COPYRIGHT

NOTE

Only use written dimensions. Do not scale. If in doubt, consult with Paul Kelly Design. Check all dimensions on site before fabrication or set out.

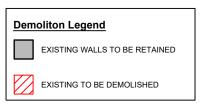




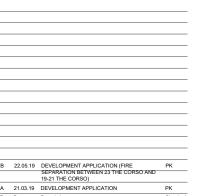



LEVEL 1: EXISTING DEMOLITION PLAN (CONTEXT 1:200) DEVELOPMENTAPPLICATION 1:200 @ A3 DA 01 1 01 В


SCALE 1:200


IVANHOE HOTEL NO. 23 THE CORSO, MANLY NSW 2095 PAUL

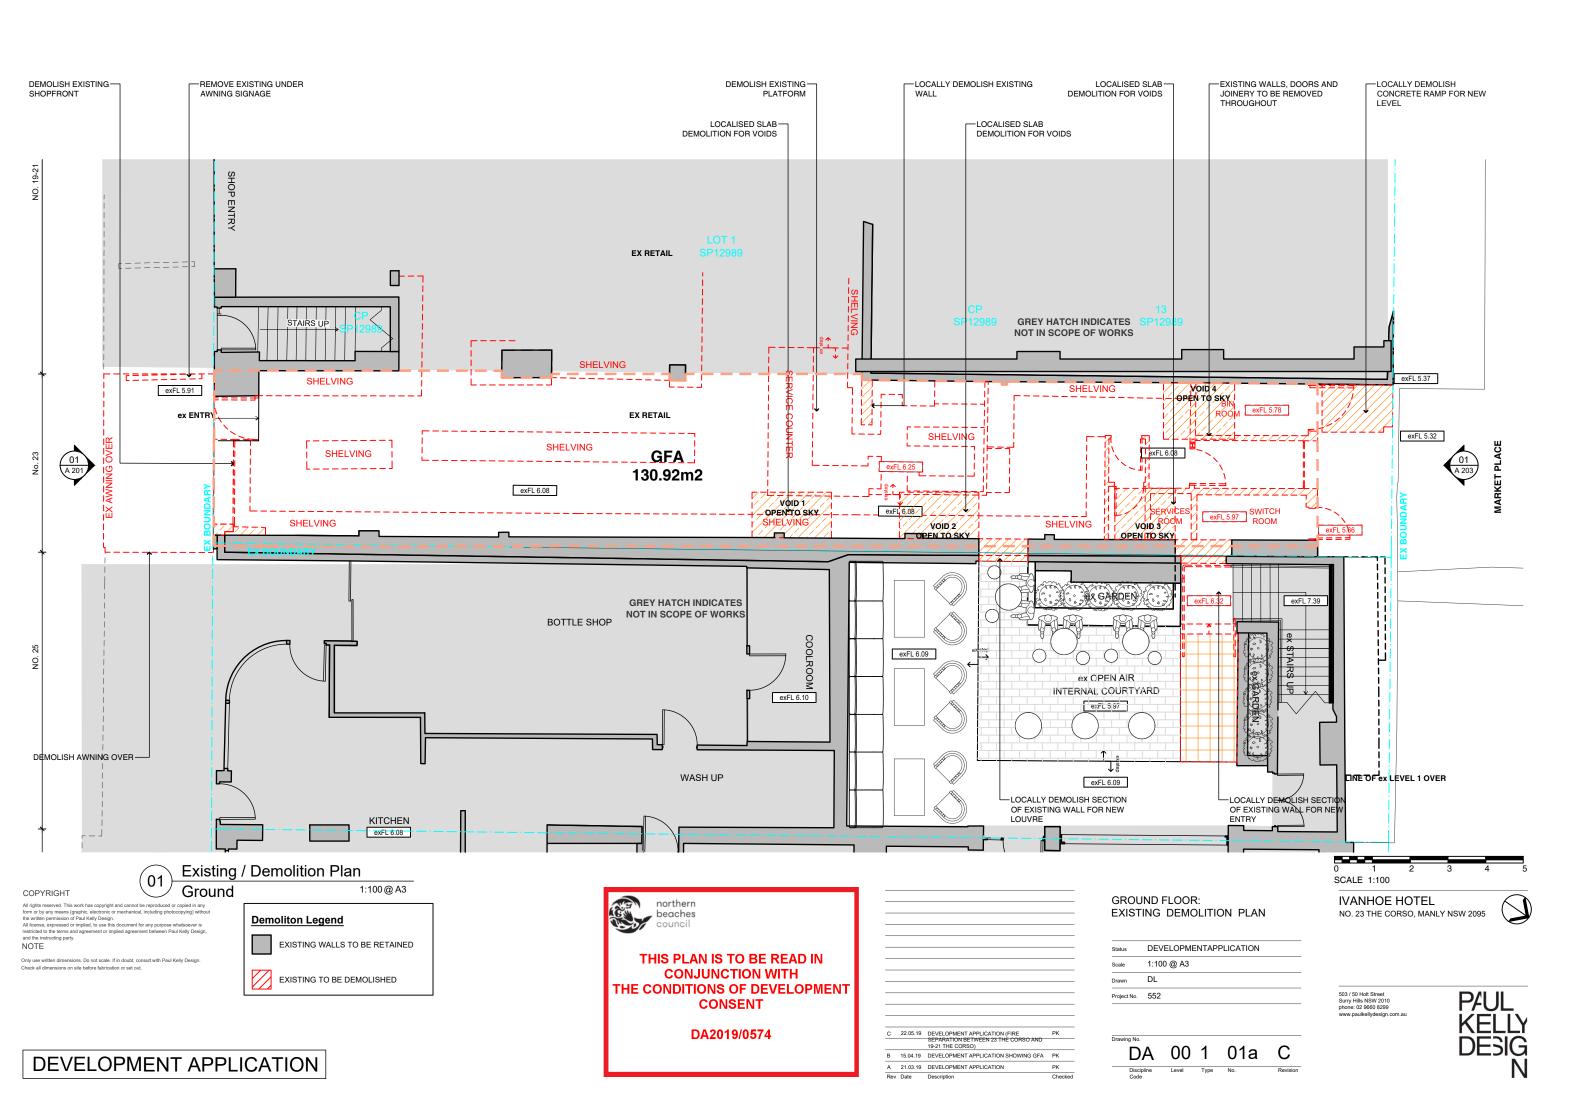

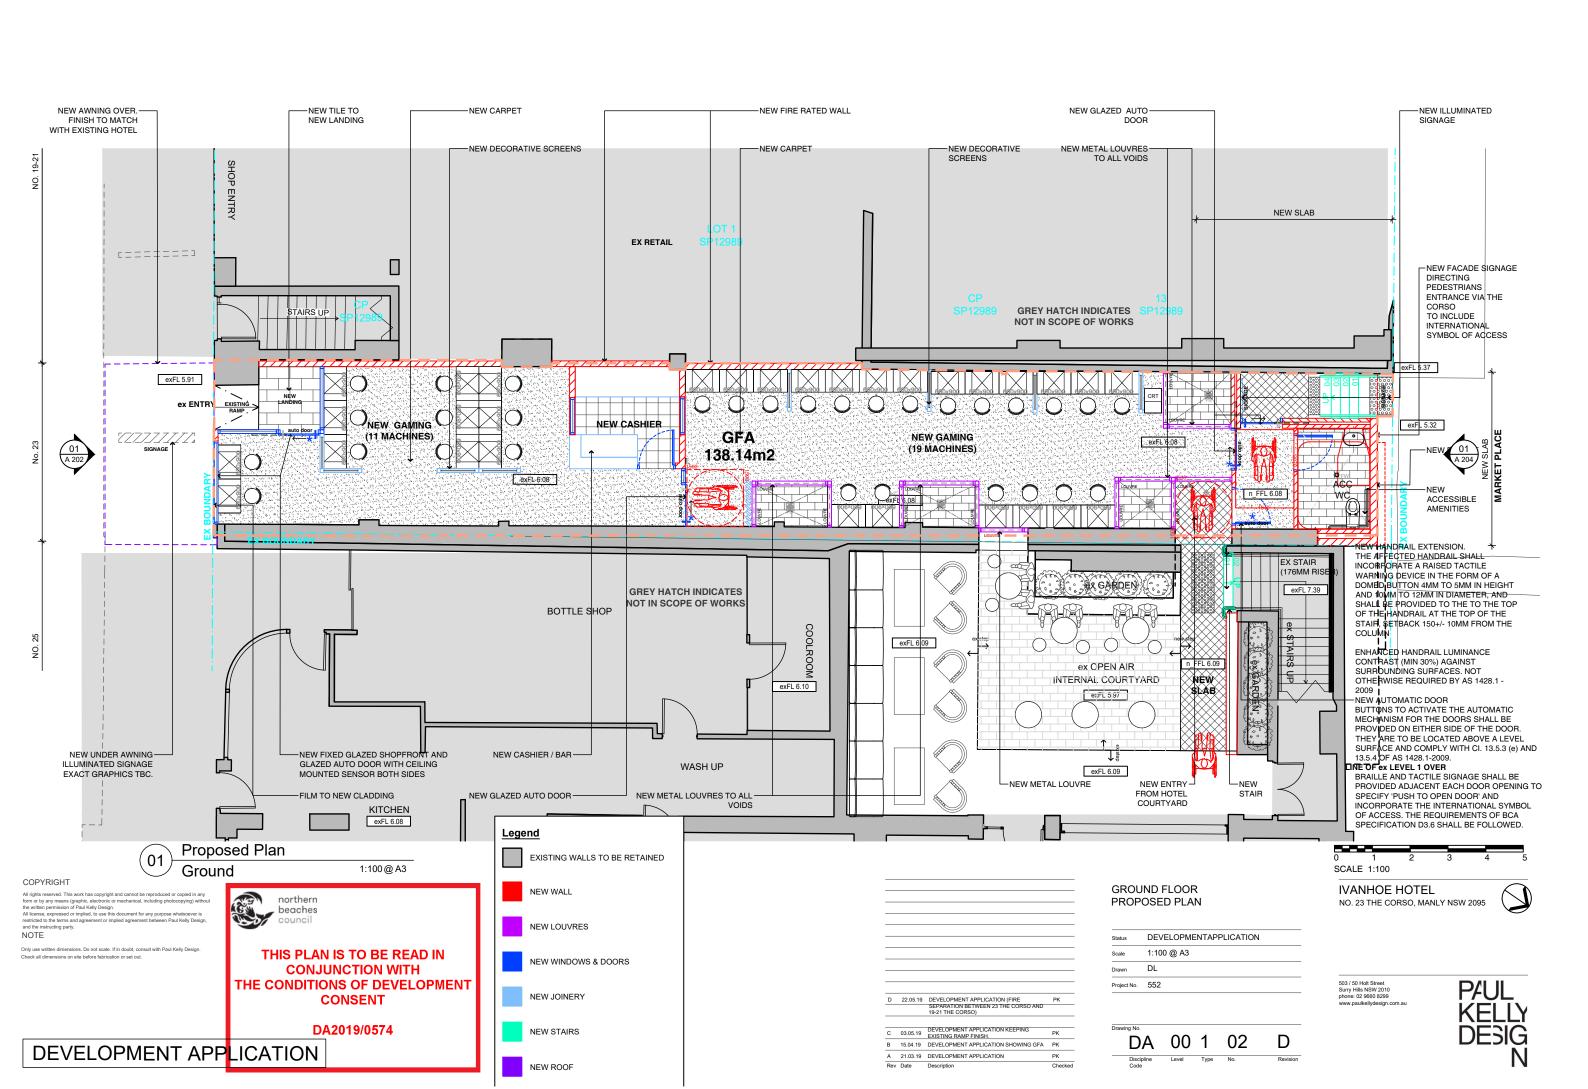

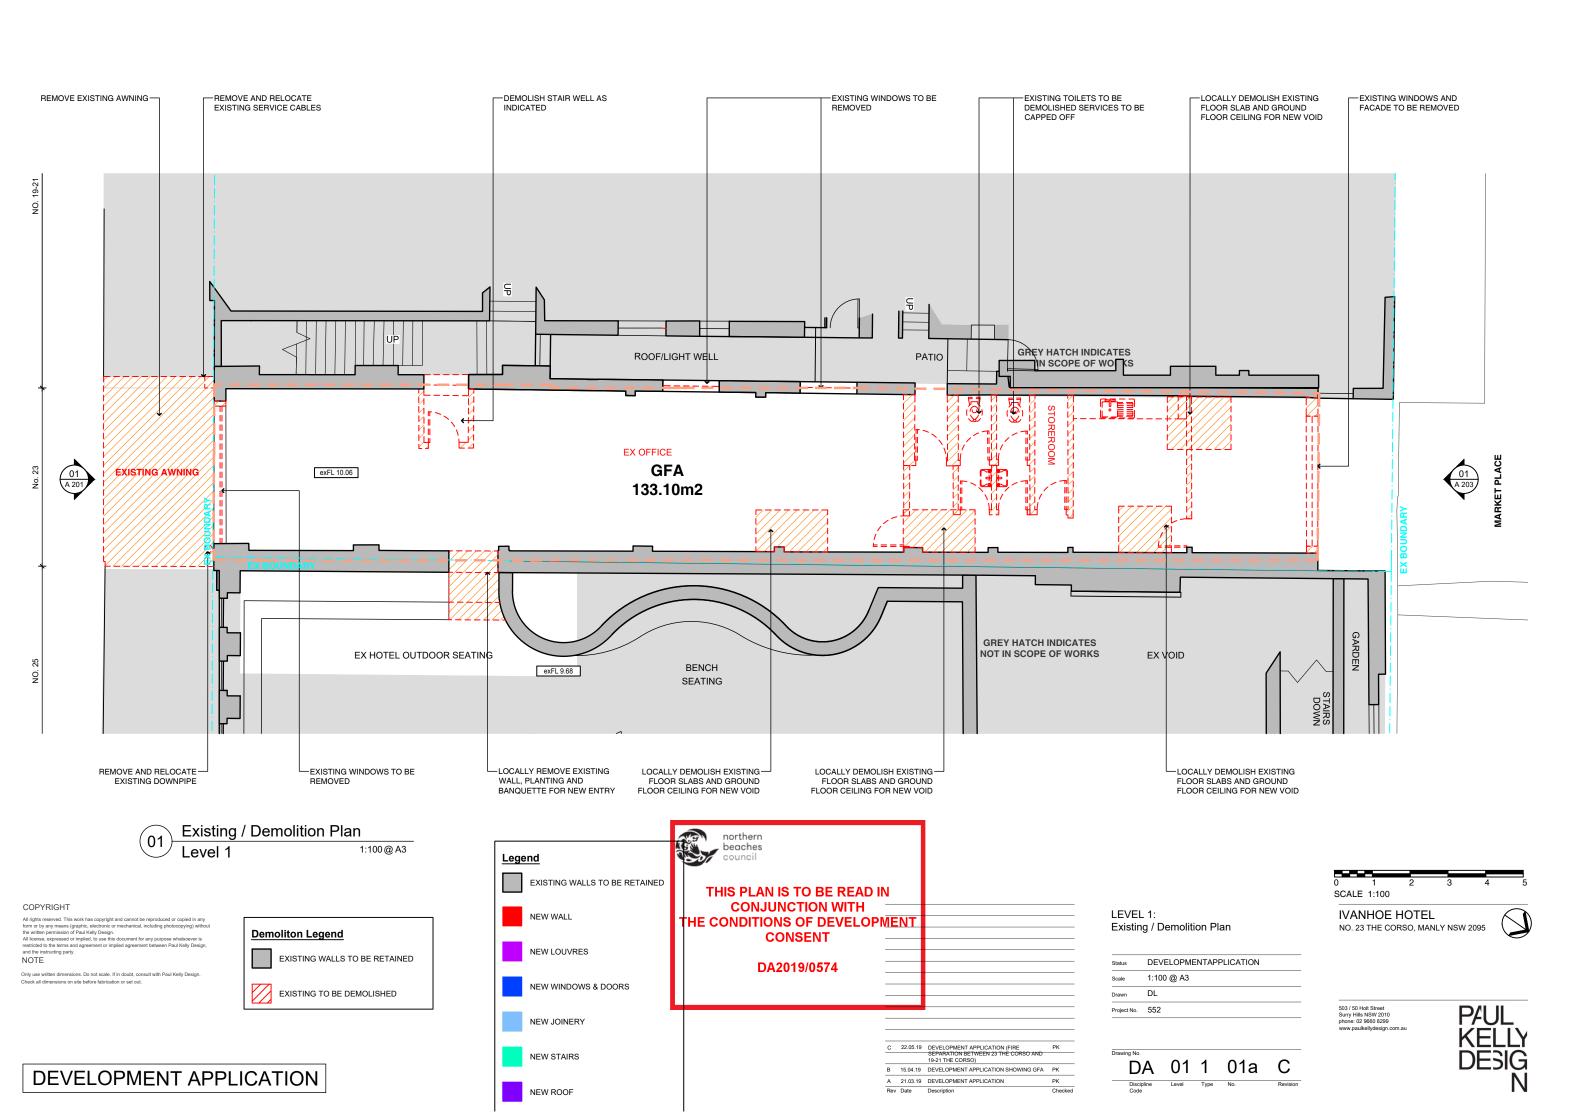

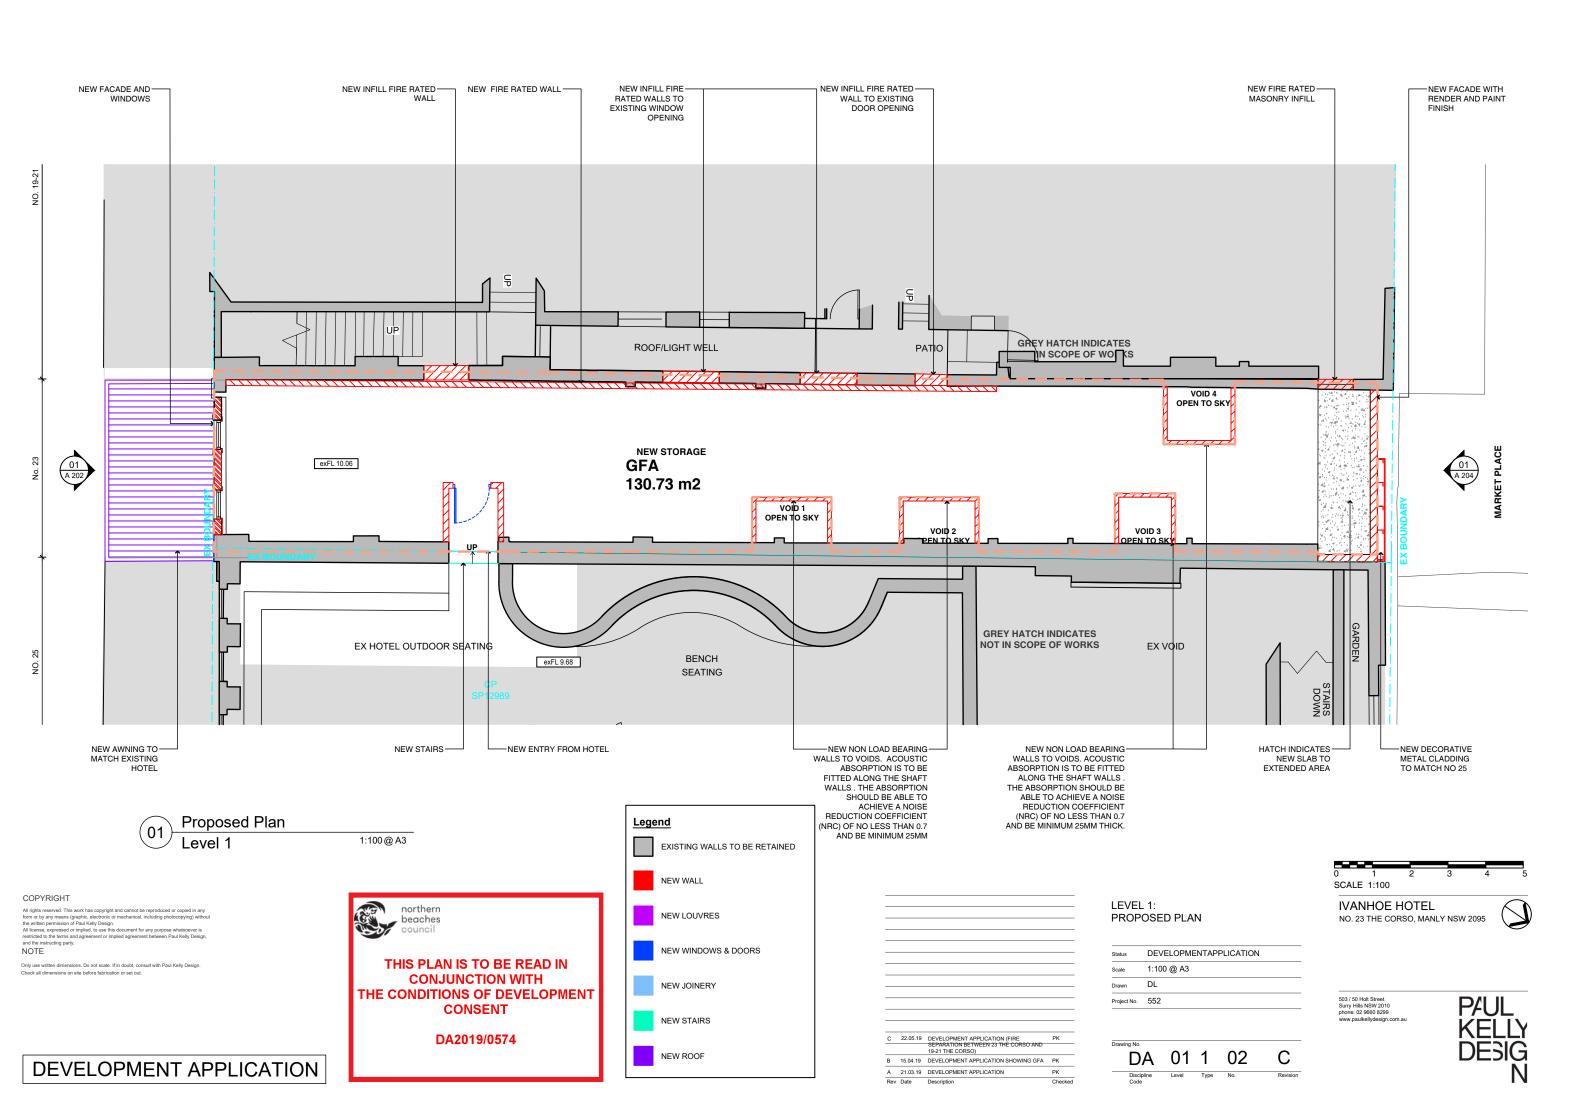

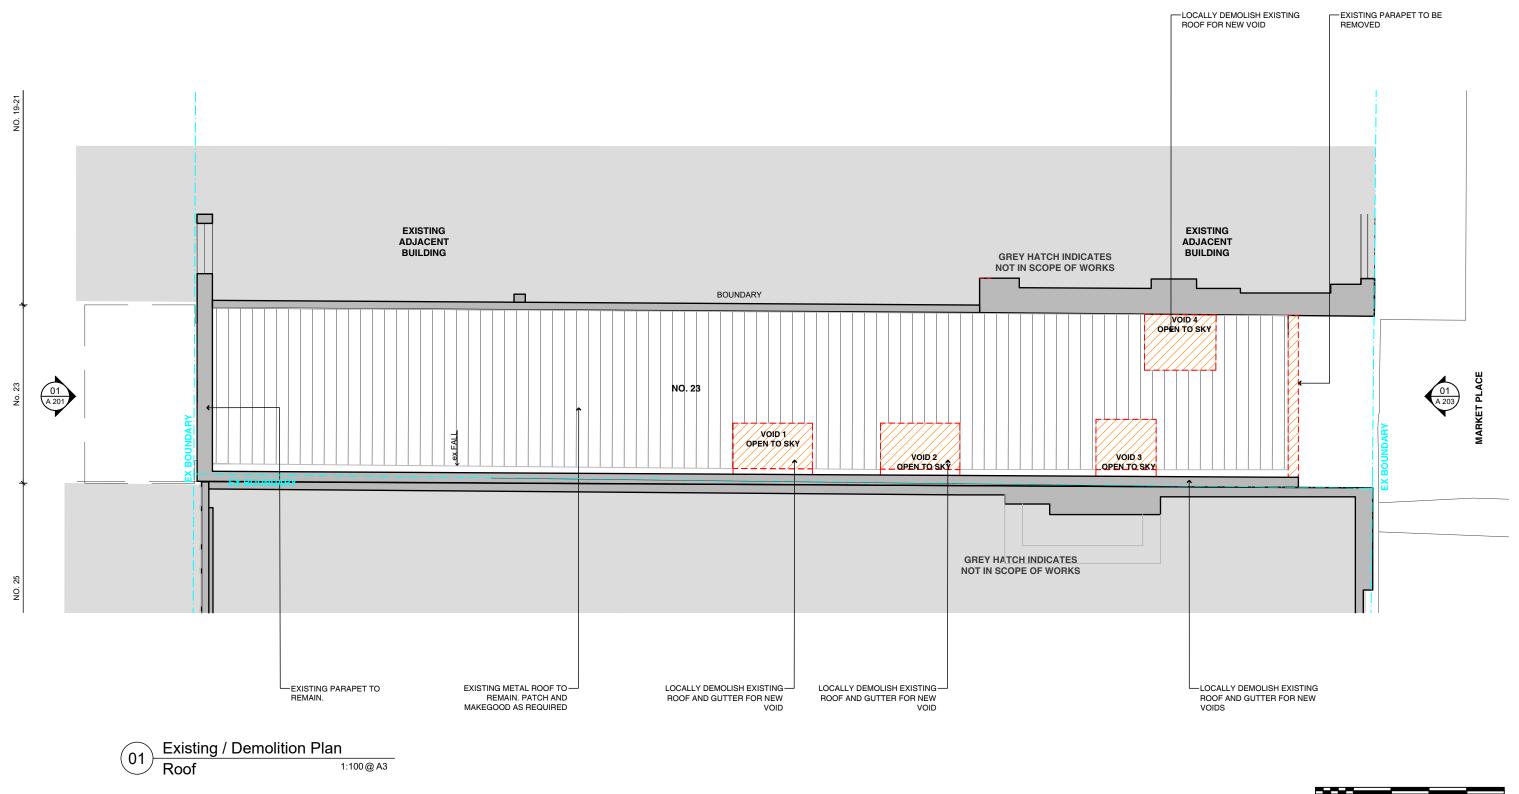



All rights reserved. This work has copyright and cannot be reproduced or copied in any form or by any means (graphic, electronic or mechanical, including photocopying) withouthe written permission of Paul Kelly Design.

All license, expressed or implied, to use this document for any purpose whatsoever is restricted to the terms and agreement or implied agreement between Paul Kelly Desig and the instructing party.

NOTE

Only use written dimensions. Do not scale. If in doubt, consult with Paul Kelly Design. Check all dimensions on site before fabrication or set out.

Demoliton Legend

EXISTING WALLS TO BE RETAINED

EXISTING TO BE DEMOLISHED



# ROOF: EXISTING / DEMOLITION PLAN

Status DEVELOPMENTAPPLICATION


Scale 1:100 @ A3


Drawn DL

Project No. 552

DA 02 1 01 A

Discipline Level Type No. Revision

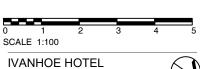


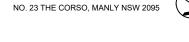


503 / 50 Holt Street Surry Hills NSW 2010 phone: 02 9660 8299 www.paulkellydesign.com.a




DEVELOPMENT APPLICATION

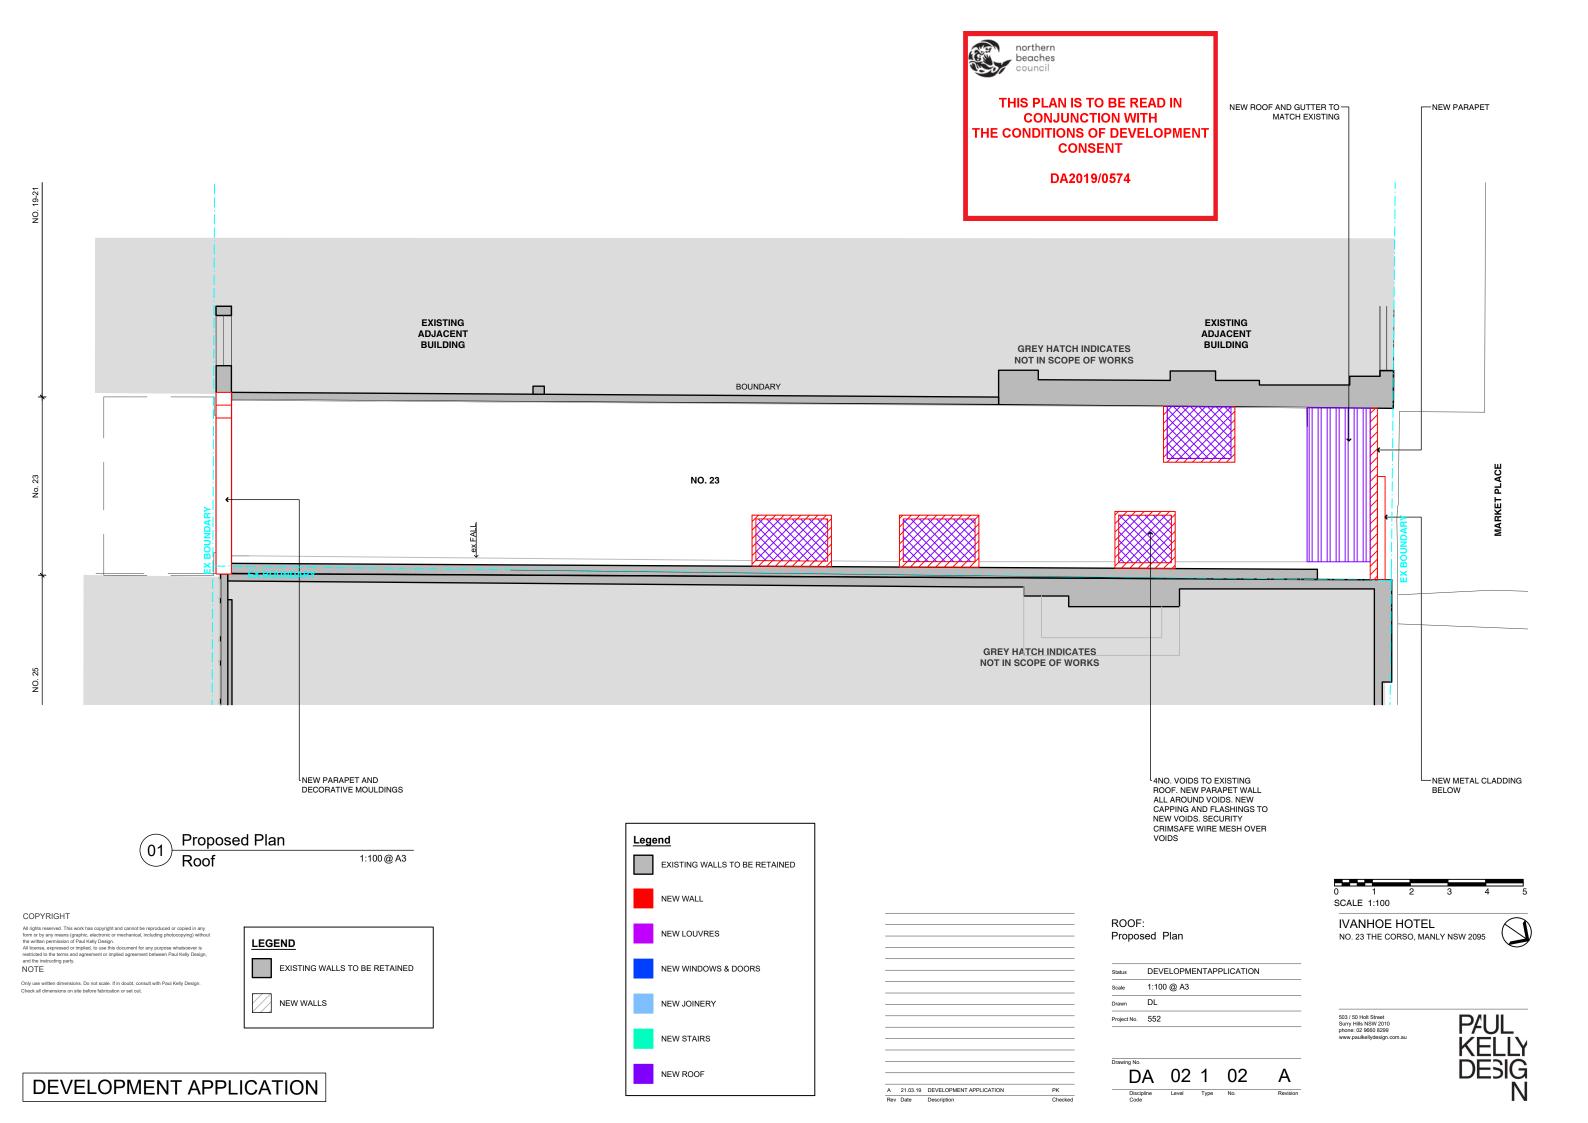

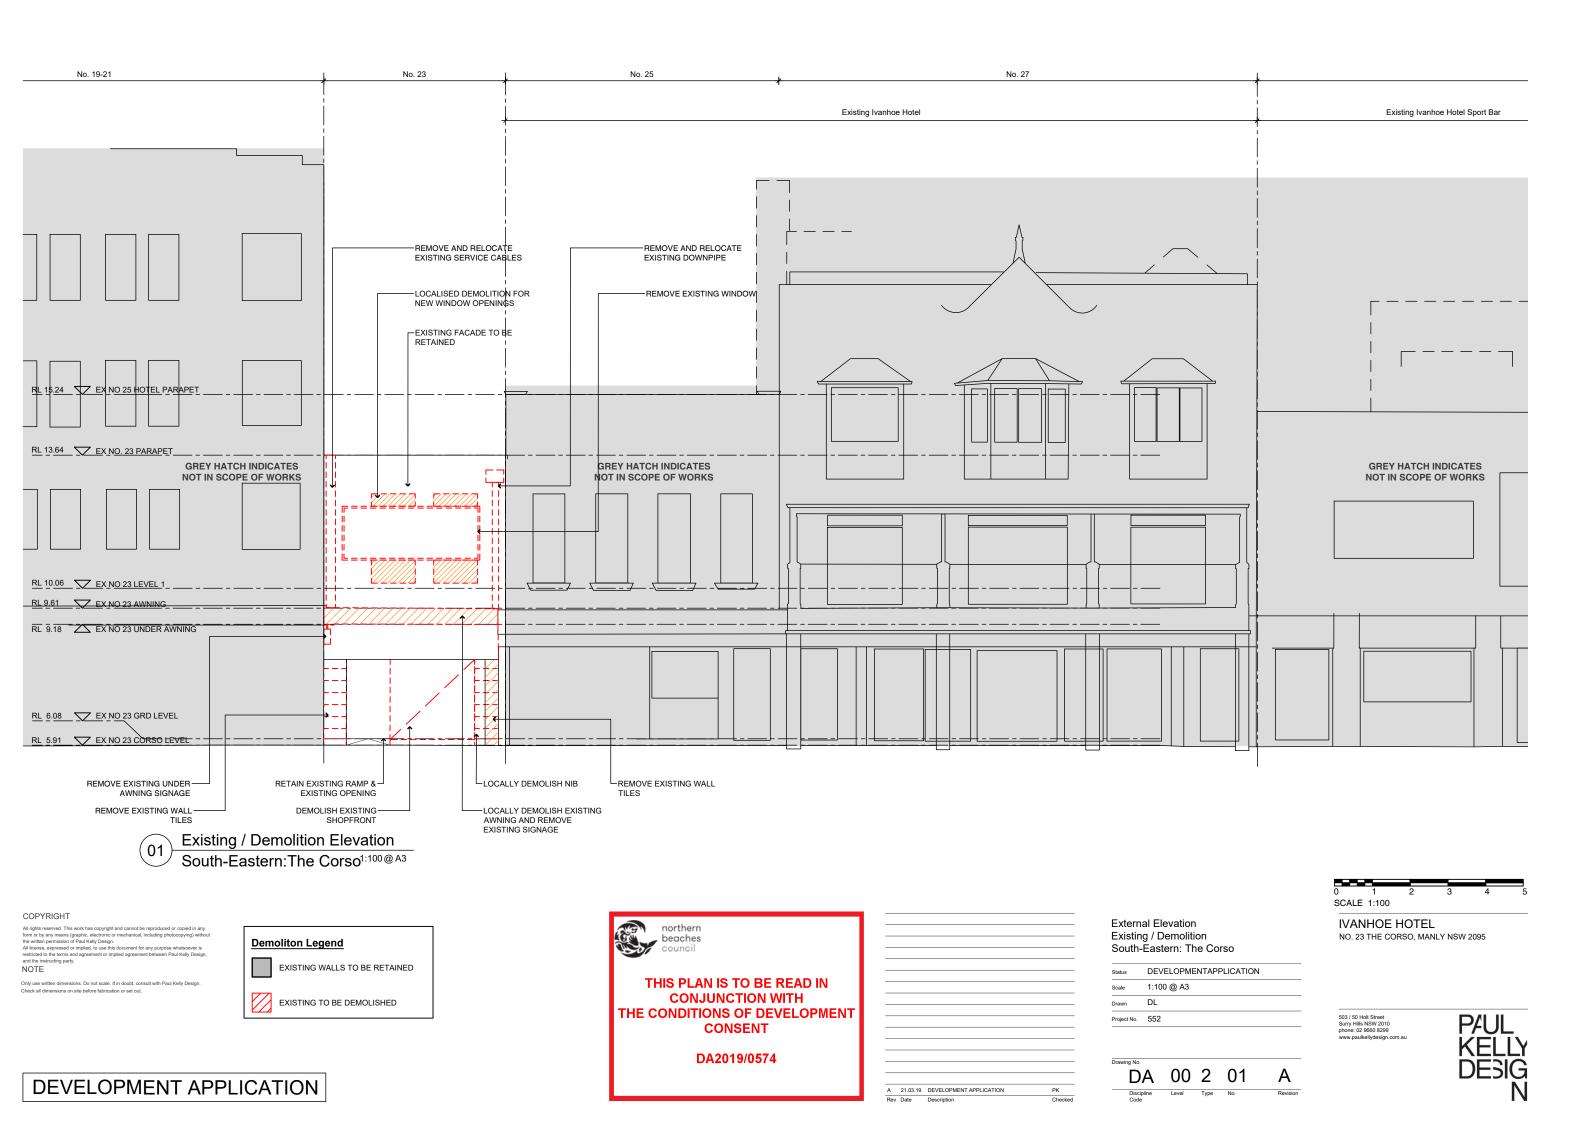



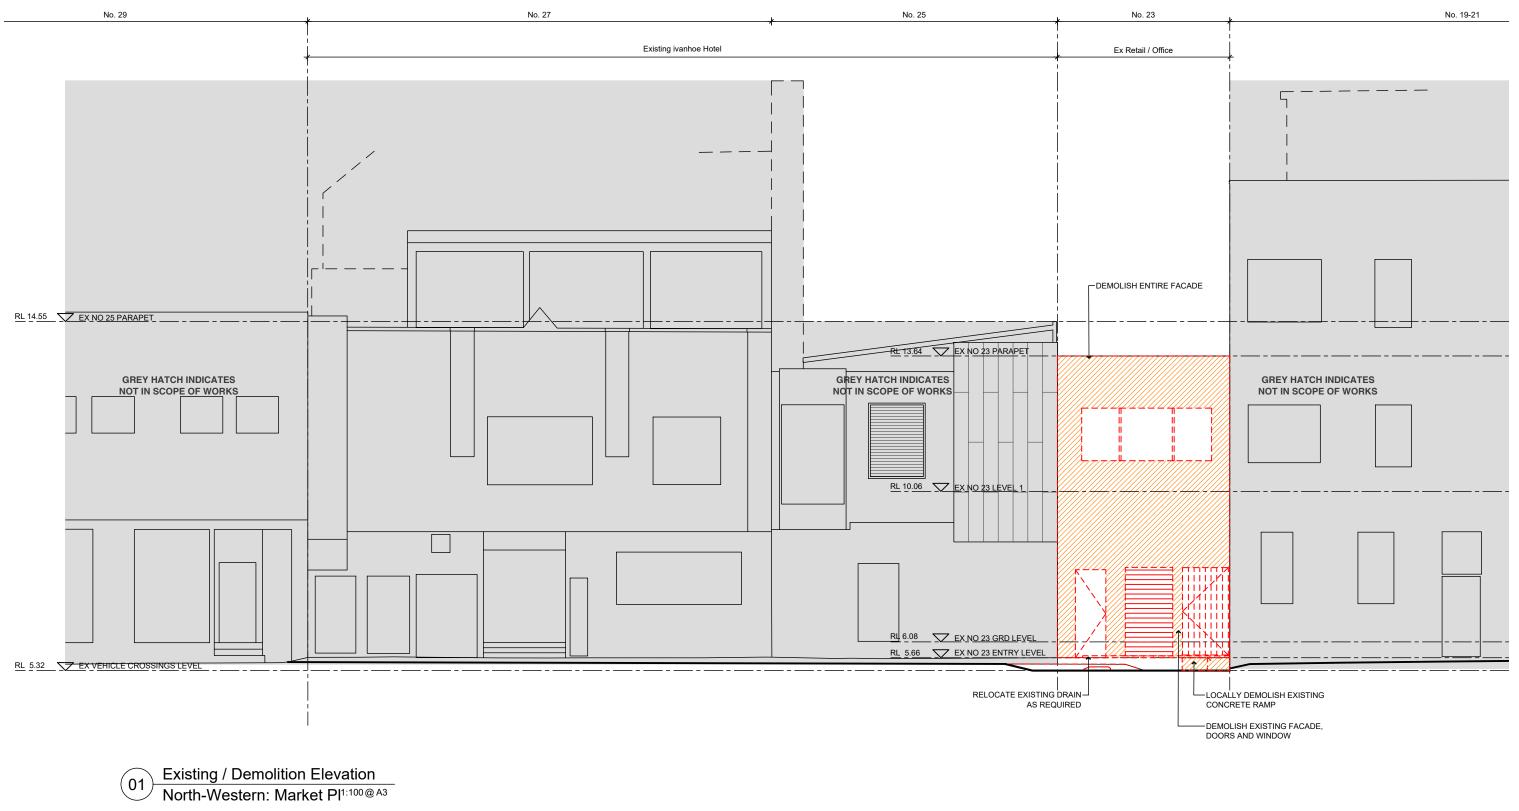

#### COPYRIGHT


All rights reserved. This work has copyright and cannot be reproduced or copied in any form or by any means (graphic, electronic or mechanical, including photocopying) without the written permission of Paul Kelly Design.

restricted to the terms and agreement or implied agreement between Paul Kelly Desi and the instructing party. NOTE

Only use written dimensions. Do not scale. If in doubt, consult with Paul Kelly Design. Check all dimensions on site before fabrication or set out.





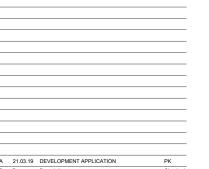

Existing / Demolition
North-Western: Market PI


Status DEVELOPMENTAPPLICATION
Scale 1:100 @ A3
Drawn DL
Project No. 552

**External Elevation** 

Drawing No.


DA 00 2 03 A

Discipline Level Type No. Revision

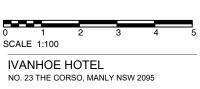

03 / 50 Holt Street urry Hills NSW 2010 none: 02 9660 8299 ww.paulkellydesign.com.au



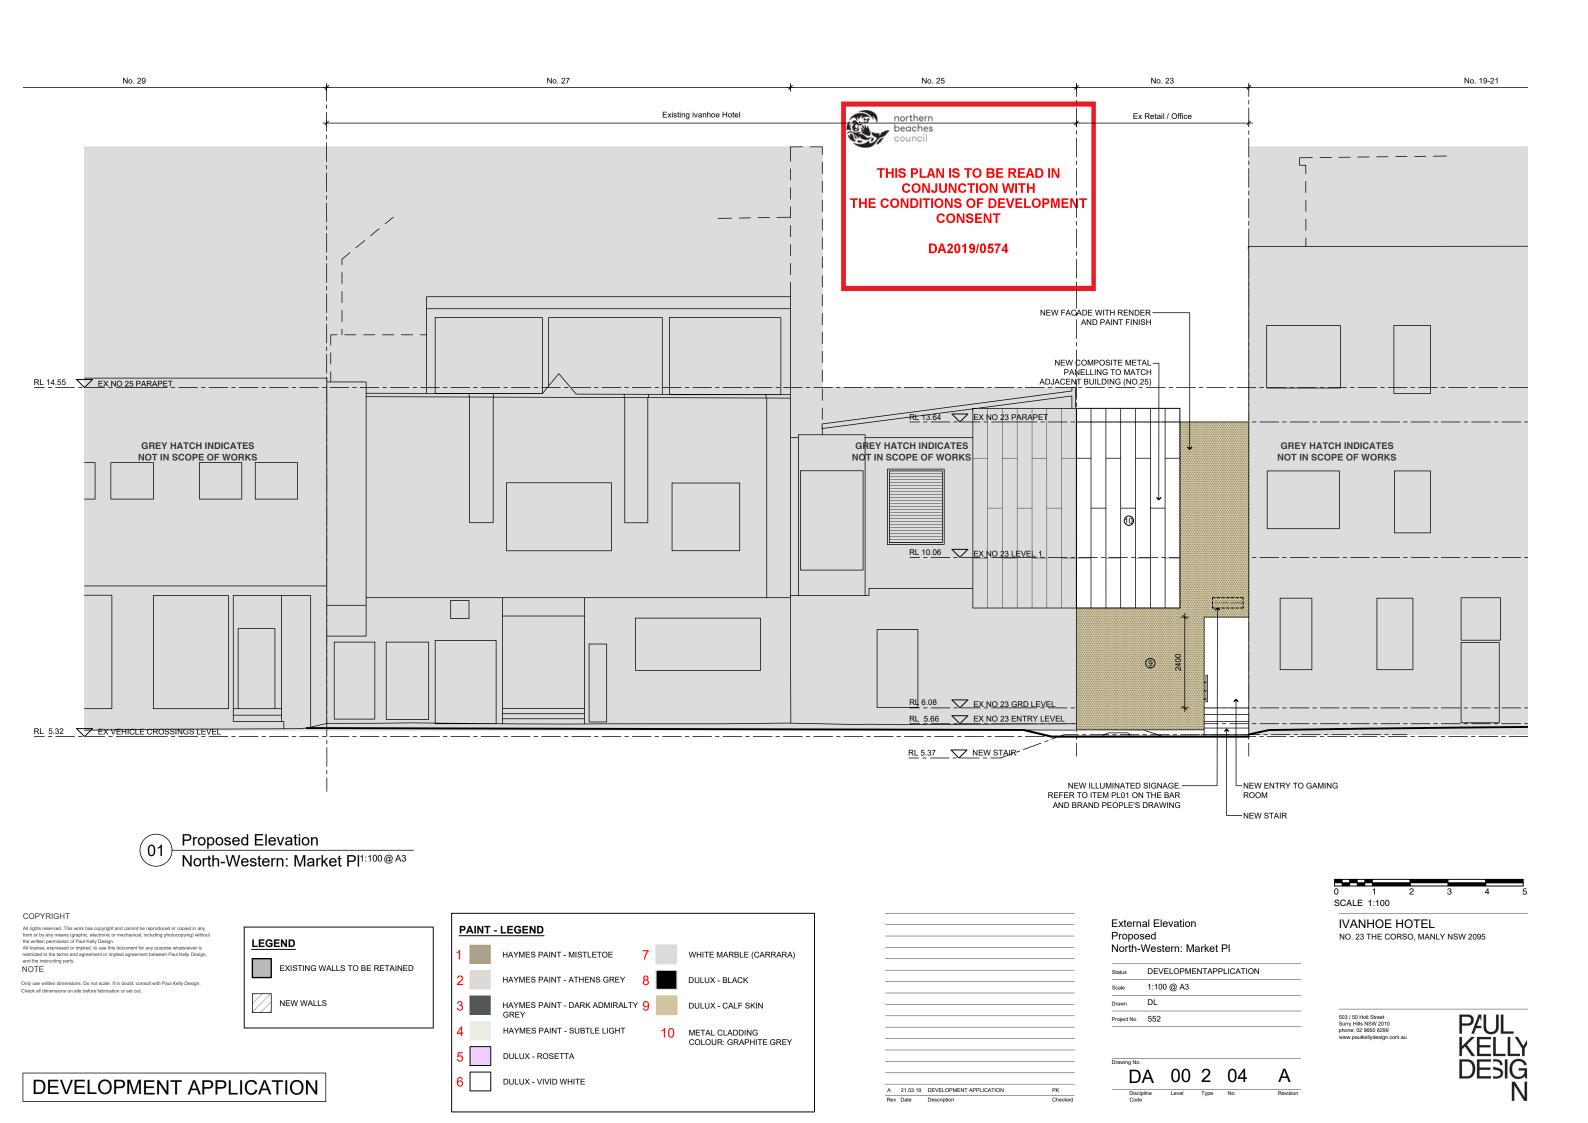




•



THIS PLAN IS TO BE READ IN
CONJUNCTION WITH
THE CONDITIONS OF DEVELOPMENT
CONSENT

DA2019/0574

Job number

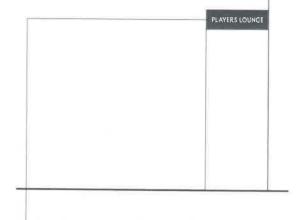

PLO1
'Players Lounge' Wall Mounted Lightbox
1125x350mm
Lightbox with push through LED dimensional letters and LED chaser light border, mounted to wall

above rear entry.

NORTH ELEVATION (MARKET PLACE FACADE) - PLAYERS LOUNGE ENTRY





Reference: Push through LED letters with chaser light border

### Ivanhoe Hotel Players Lounge The Corso & Market Place Facades (not to scale)

Issued for Review

Revisions

01 190213 issued for Review 02 190516 issued for Review 03 190523 issued for Review

0

N

G

Ε

North Face

Y

Ε

R

S

Α

Υ

Ε

R

S

West Face

Clien



(note: blue indicates transparent glass)

\_ |

Ivanhoe Hotel 27 The Corso, Manly NSW 2095 Date

190523 TIHOD2

Reproduction of the whole or part of this document constitutes an infiringement of copyright. The information ideas and concepts contained in this document are confidential. The recipient(s) of this document is prohibited from idisclosing such information, ideas and concepts to any person without the prior written consent of The Bar Brand People.

## ISSUED FOR REVIEW

The Bar Brand People M +61 4 3351 2949 gemma@thebarbrandpeople.com