


NOTE		REVISION NOTE				REVISION NOTE		
Contractors to verify all dimensions on site before any shop drawings or work is	REV	DESCRIPTION	BY	DATE	REV	DESCRIPTION	BY	DATE
commenced.	A	ISSUED FOR DEVELOPMENT APPLICATION		19/10/20				
2. Any discrepancies between drawings of differing scales or between drawings and								
specification where appropriate to be notified to superintendent and/or the								
architects for decision.  3. Figured dimensions to be taken in preference to scaled dimensions.								
Pigured differsions to be taken in preference to scaled differsions.  4. Critical dimensions to be taken from site.								
5. This drawing is to be read in conjunction with the specification and engineers'								
drawings.								
This drawing is the copyright of Mostaghim architects and may not be altered,								
reproduced or transmitted in any form or by any means, in part or in whole without								
the prior express written consent of Mostaghim architects.								

## **MOSTAGHIM**

- a L2, 17 federation rd, newtown nsw 2042
- w mostaghim.com.au
  e info@mostaghim.com.au
  p 02 9557 2002

1	١

PROJECT TITLE:	DRAWN BY:	CHECKED BY:
DEE WHY GARDENS - UNIT ALTERATIONS		
(258/259 & 274/275)	<b>▼</b> 50 mm /	ACTUAL —
,	(50 mm) EXACTLY, THIS DRAWING WILL	HAVE BEEN ENLARGED
DRAWING TITLE:	SCALE:	PROJECT NUMBER:
SITE PLAN	1:1000 @ A3	20014
	DEE WHY GARDENS - UNIT ALTERATIONS (258/259 & 274/275)	DEE WHY GARDENS - UNIT ALTERATIONS (258/259 & 274/275)  IF THE ABOVE DIMENSION DOES N (SO mm) EAGITY, THIS DRAWING WILL AFFECTING ALL  SCALE: 1:1000 @ A3  A DA

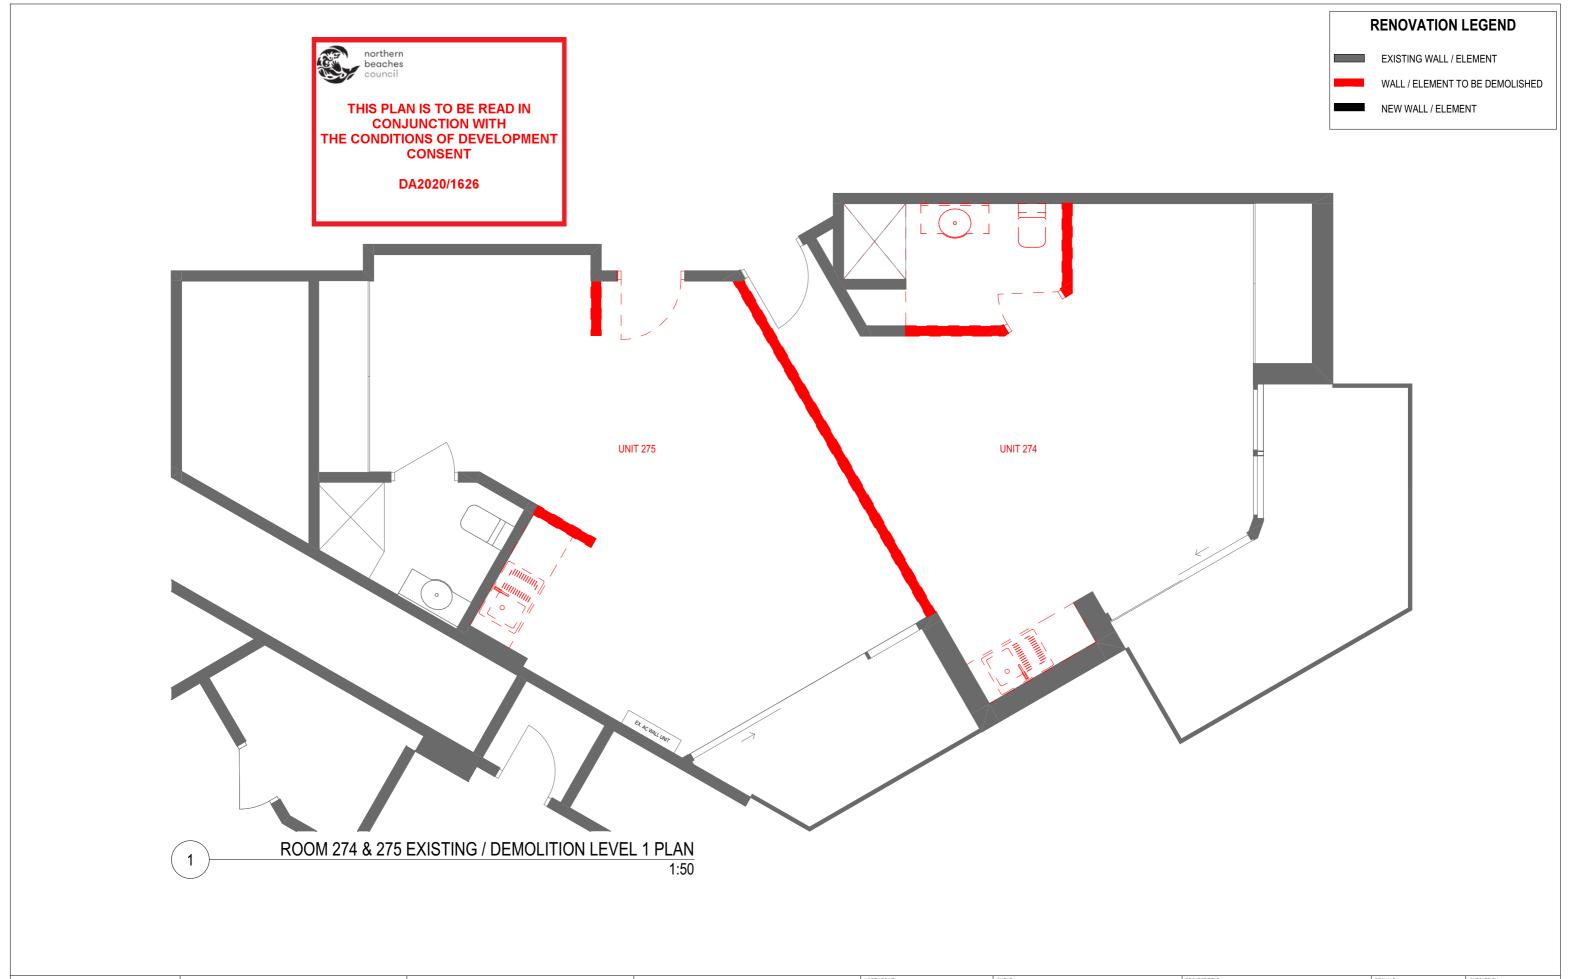

NOTE		REVISION NOTE		REVISION NOTE				
Contractors to verify all dimensions on site before any shop drawings or work is	REV	DESCRIPTION	BY	DATE	REV	DESCRIPTION	BY	DATE
commenced.	A	ISSUED FOR DEVELOPMENT APPLICATION		19/10/20				
2. Any discrepancies between drawings of differing scales or between drawings and								
specification where appropriate to be notified to superintendent and/or the architects for decision.								
architects for decision.  3. Figured dimensions to be taken in preference to scaled dimensions.								
Critical dimensions to be taken from site.								
5. This drawing is to be read in conjunction with the specification and engineers'								
drawings.								
This drawing is the copyright of Mostaghim architects and may not be altered,								
reproduced or transmitted in any form or by any means, in part or in whole without								
the prior express written consent of Mostaghim architects.								

## **MOSTAGHIM**

- a L2, 17 federation rd, newtown nsw 2042
- w mostaghim.com.au
  e info@mostaghim.com.au
  p 02 9557 2002



GLIENI.
LEND LEASE RETIREMENT LIVING
300 BARANGAROO AVE BARANGAROO
NSW 2000
,


	300 BARANGAROO AVE BARANGAROO NSW 2000
- 1	DDO IFOT ADDDFOO

PROJECT ADDRESS:
155 FISHER RD N DEE WHY NSW 209

THOSE OF THEE
DEE WHY GARDENS - UNIT ALTERATIONS (258/259 & 274/275)
(258/259 & 274/275)

DEE WHY GARDENS - UNIT ALTERATIONS (258/259 & 274/275)	IF THE ABOVE I (50 mm) EXACTLY, T
DRAWING TITLE: ROOM 274 & 275 EXISTING / DEMOLITION LEVEL 1 PLAN	scale: 1:50 @ A3

งร									
	<b>←</b>	— 50 mm <i>l</i>	ACTUAL						
			OT MEASURE FIFTY MILI HAVE BEEN ENLARGED ABELED SCALES.						
N	scale: 1:50 @ A3	}	PROJECT NUMBER: 20014						
	Α .	DA	.03	Α					
	disc	stage /	stage / dwg no.						

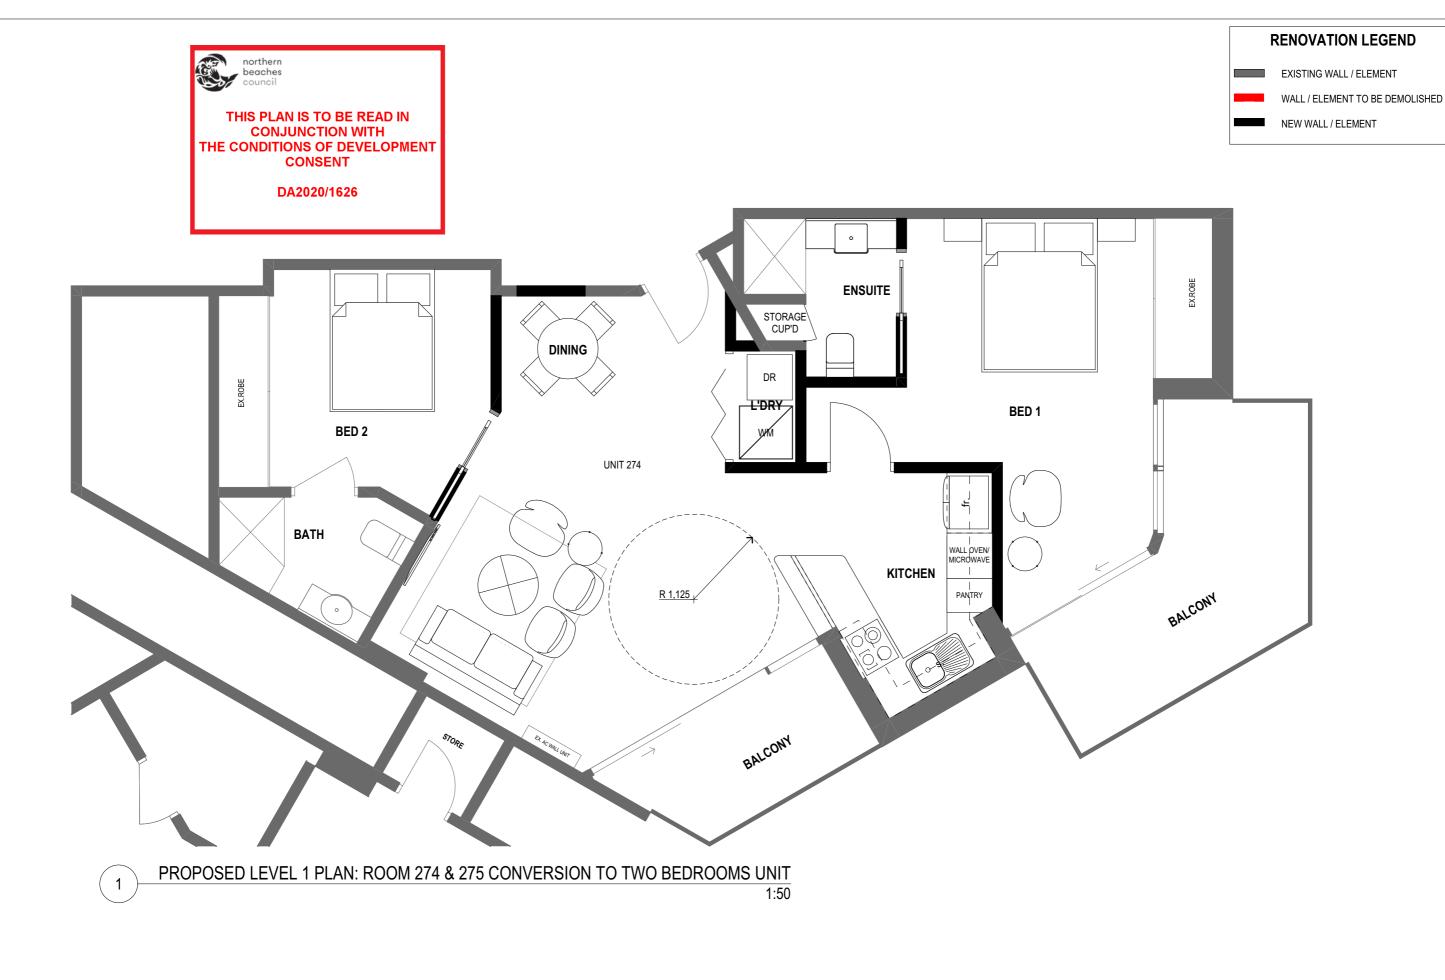

NOTE		REVISION NOTE		REVISION NOTE				
Contractors to verify all dimensions on site before any shop drawings or work is	REV	DESCRIPTION	BY	DATE	REV	DESCRIPTION	BY	DATE
commenced.	A	ISSUED FOR DEVELOPMENT APPLICATION		19/10/20				
2. Any discrepancies between drawings of differing scales or between drawings and								
specification where appropriate to be notified to superintendent and/or the architects for decision.								
architects for decision.  3. Figured dimensions to be taken in preference to scaled dimensions.								
Pigured differsions to be taken in preference to scaled differsions.      Critical dimensions to be taken from site.								
5. This drawing is to be read in conjunction with the specification and engineers'								
drawings.								
This drawing is the copyright of Mostaghim architects and may not be altered,								
reproduced or transmitted in any form or by any means, in part or in whole without								
the prior express written consent of Mostaghim architects.								

## **MOSTAGHIM**

- a L2, 17 federation rd, newtown nsw 2042
- w mostaghim.com.au e info@mostaghim.com.au

02	9557	2002	



CLIENT:
LEND LEASE RETIREMENT LIVING
300 BARANGAROO AVE BARANGAROO
NS/N/ 2000

155 FISHER RD N DEE WHY NSW 2099

DEE WHY GARDENS - UNIT AL
(258/259 & 274/275)

DEE WHY GARDENS - UNIT ALTERATIONS (258/259 & 274/275)		
,	(50	
DRAWING TITLE:	SCALE	
PROPOSED LEVEL 1 PLAN: ROOM 274 &	1:5	

275 CONVERSION TO TWO BEDROOMS

	DRAWN BY:	CHECKED BY:		
IS				
	50 mm	ACTUAL —		
	IF THE ABOVE DIMENSION DOES N (50 mm) EXACTLY, THIS DRAWING WILL AFFECTING ALL L			
	SCALE:	PROJECT NUMBER:		
	1:50 @ A3	20014		
	Λ ΓΛ	.OF A		