

# DEVELOPMENT APPLICATION

## INSTALLATION OF ACCESSIBLE LIFT

### PASADENA

1858 PITTWATER RD, CHURCH POINT

QUATTRO PROJECT NUMBER 18-0452

#### ARCHITECTURAL DRAWINGS

DA-A-000	COVER SHEET
DA-A-050	SITE PLAN
DA-A-100	GROUND FLOOR PLAN
DA-A-101	LEVEL 1 PLAN
DA-A-102	ROOF TOP PLAN
DA-A-150	LIFT DETAILS

Figured dimensions shall take precedence over scale. Contractors must verify all dimensions on job before commencing any work or making shop drawings.

Rev. No.	Date	Revision	Auth'd
A	13/8/19	DEVELOPMENT APPLICATION	PJH



Sydney 61 2 9061 0180  
Suite 125, Lifestyle Working  
117 Old Pittwater Road Brookvale  
NSW 2100  
Registered Architect - 6854  
Peter Hosking (Director)  
Canberra 61 2 6285 3829  
Unit 111, Level 1, Phillip Court,  
43-57 Townshend Street Phillip,  
ACT 2608  
Registered Architect - 2384  
Tim Zuber

Project

**PASADENA  
PROPOSED NEW ACCESSIBLE  
LIFT**

Drawing title

**COVER SHEET**

Drawn By  
DC

Checked By  
PH

Project Number

18-0452

Drawing Number



DA-A-000

Rev

A

For Development  
Application Only

This drawing is protected by copyright.

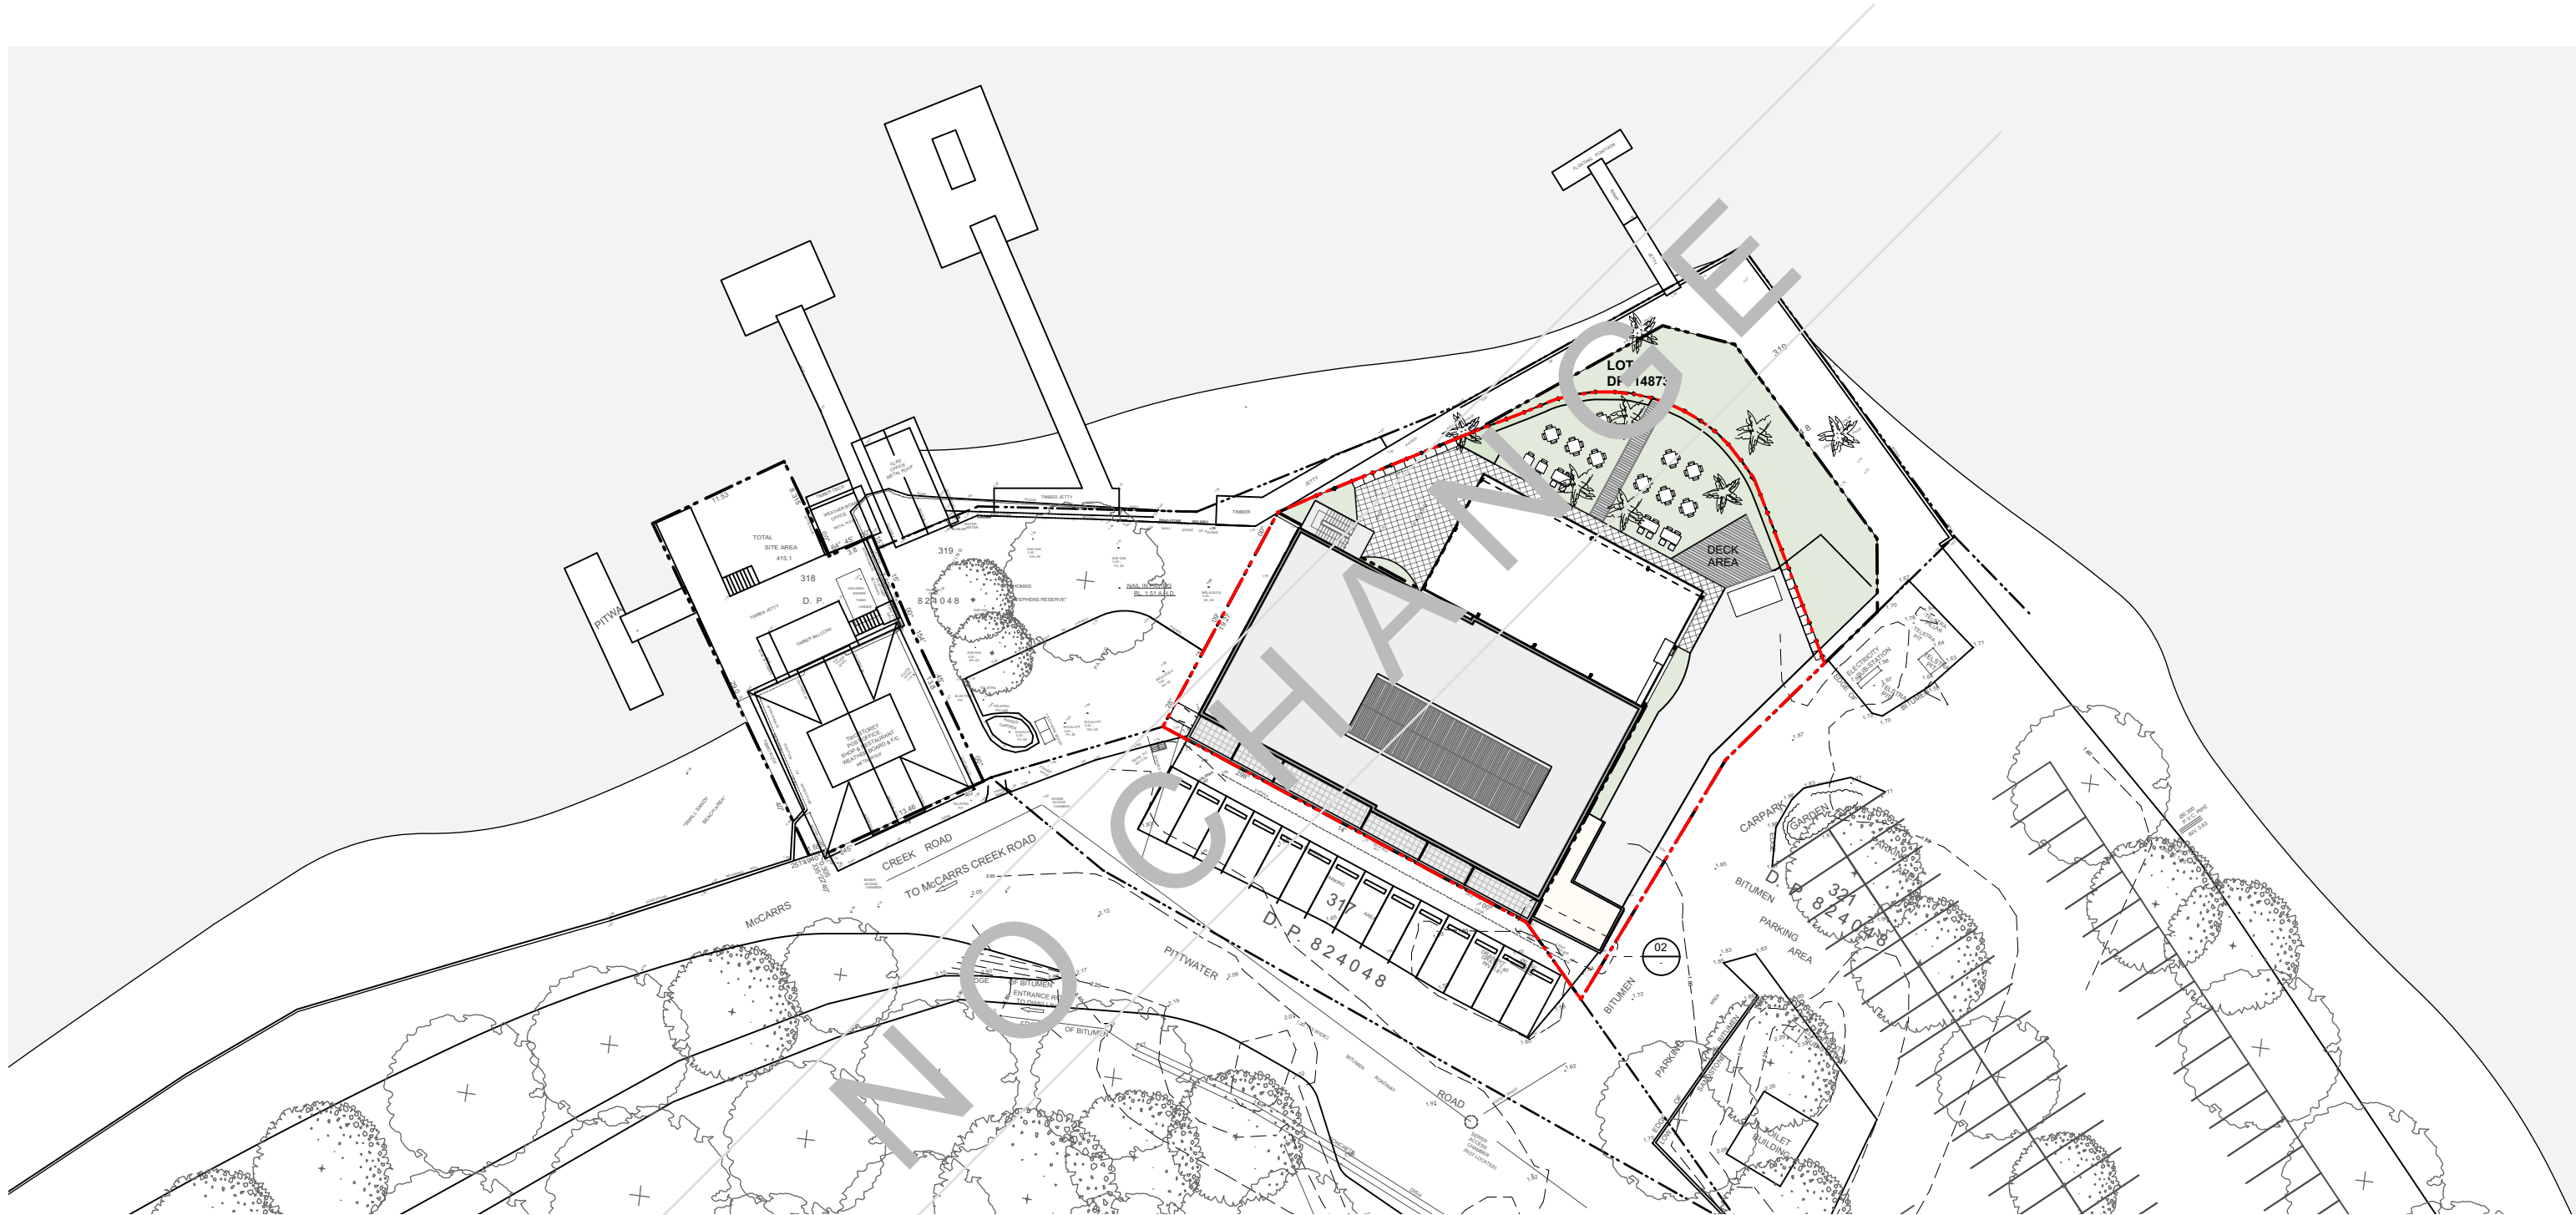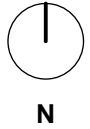

01 SITE PLAN  
scale 1:500

Scale at A3 1:500  
0m 5 10 25 40  
Figured dimensions shall take precedence over scale. Contractors must verify all dimensions on job before commencing any work or making shop drawings.



Rev. No.	Date	Revision	Auth'd
A	13/8/19	DEVELOPMENT APPLICATION	PJH



Sydney 61 2 9061 0190  
Suite 125, Lifestyle Working  
117 Old Pittwater Road Brookvale  
NSW 2100  
Registered Architect - 0854  
Peter Hosking (Director)  
Canberra 61 2 6285 3829  
Unit 111, Level 1, Phillip Court,  
43-57 Townshend Street Phillip,  
ACT 2608  
Registered Architect - 2384  
Tim Zuber

Project  
**PASADENA  
PROPOSED NEW ACCESSIBLE  
LIFT**  
Drawing title  
**SITE PLAN**

Drawn By DC	Checked By PH	Project Number 18-0452	Drawing Number DA-A-050 A	Rev
----------------	------------------	---------------------------	------------------------------	-----

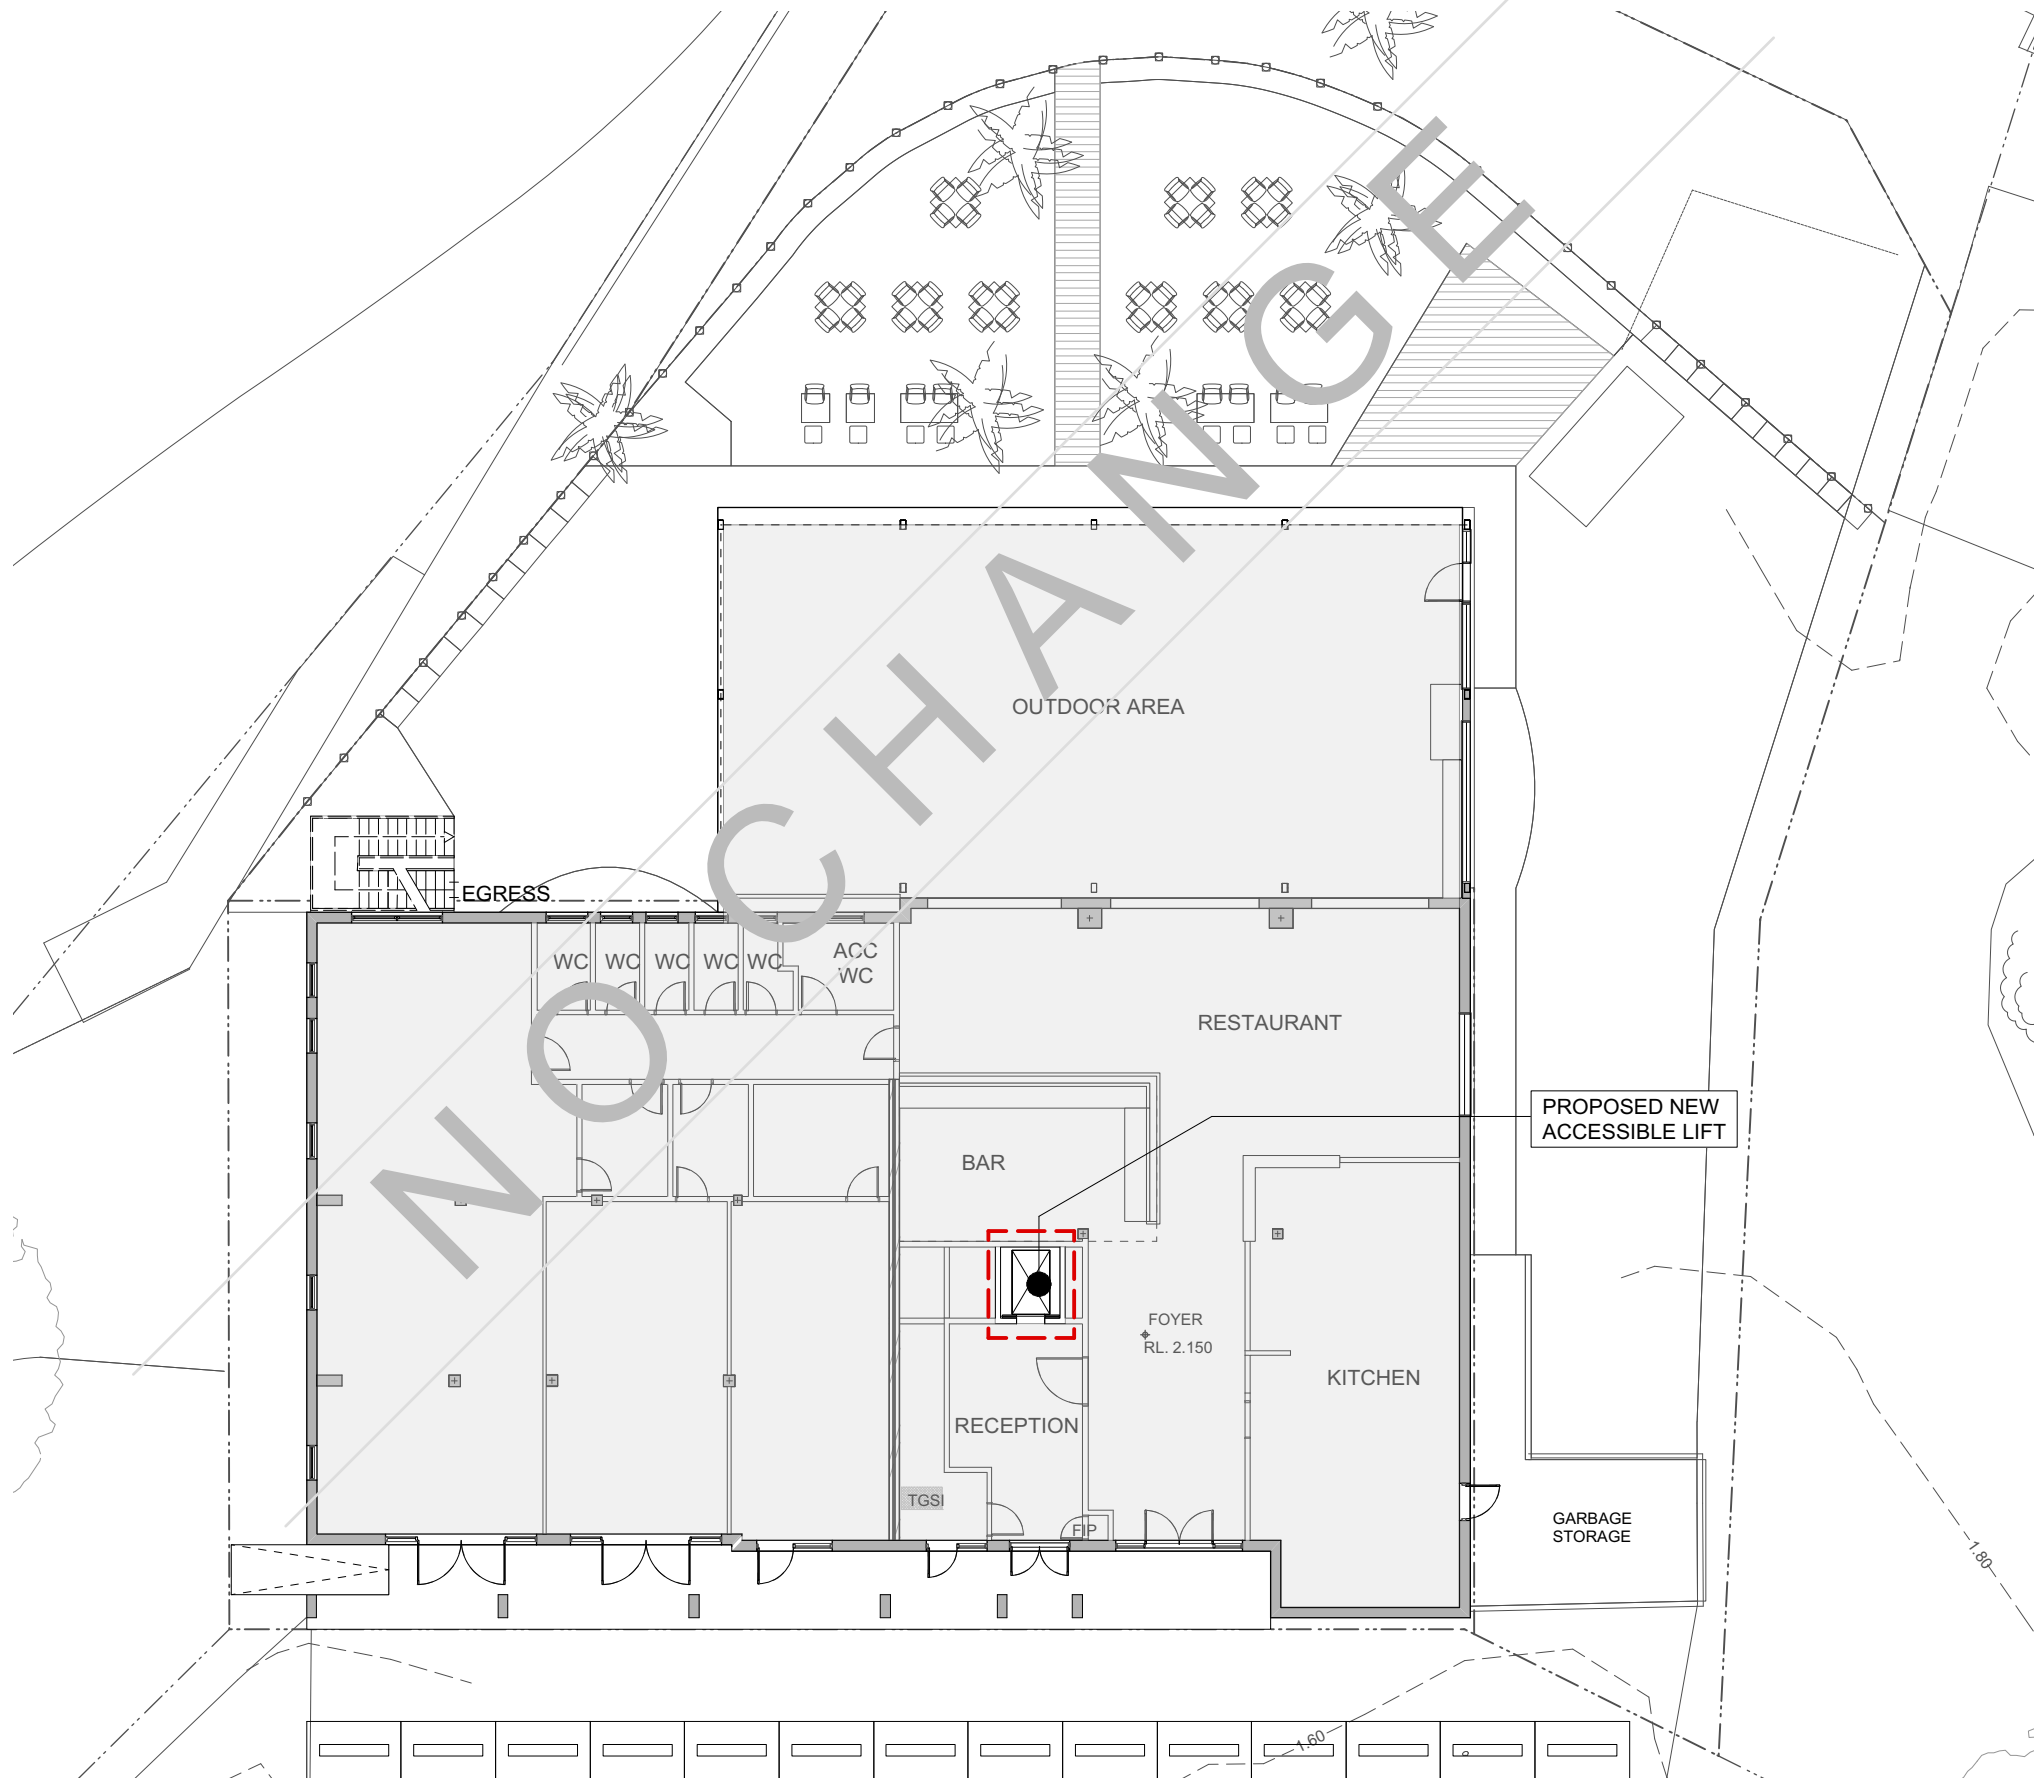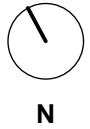

01 GROUND FLOOR PLAN  
scale 1:200

Scale at A3 1:100  
0m 1 2.5 5 10 12.5  
Figured dimensions shall take precedence over scale. Contractors must verify all dimensions on job before commencing any work or making shop drawings.

NOTE: CONTRACTOR TO CHECK ALL MEASUREMENTS ON SITE


Rev. No.	Date	Revision	Auth'd
A	13/8/19	DEVELOPMENT APPLICATION	PJH



Sydney 61 2 9061 0190  
Suite 125, Lifestyle Working  
117 Old Pittwater Road Brookvale  
NSW 2100  
Registered Architect - 6854  
Peter Hoeking (Director)  
Canberra 61 2 6285 3829  
Unit 111, Level 1, Phillip Court,  
43-57 Townshend Street Phillip,  
ACT 2608  
Registered Architect - 2384  
Tim Zuber


Project  
**PASADENA  
PROPOSED NEW ACCESSIBLE  
LIFT**  
Drawing title  
**GROUND FLOOR PLAN**

Drawn By  
DC  
Checked By  
PH  
Project Number  
18-0452  
Drawing Number  
DA-A-100 A  
Rev

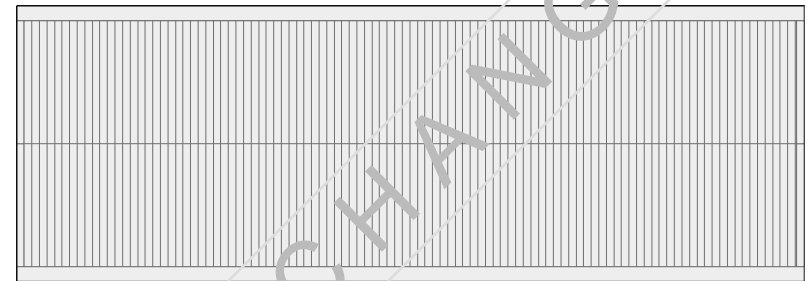

01 ROOF PLAN  
scale 1:150

NO CHANGE

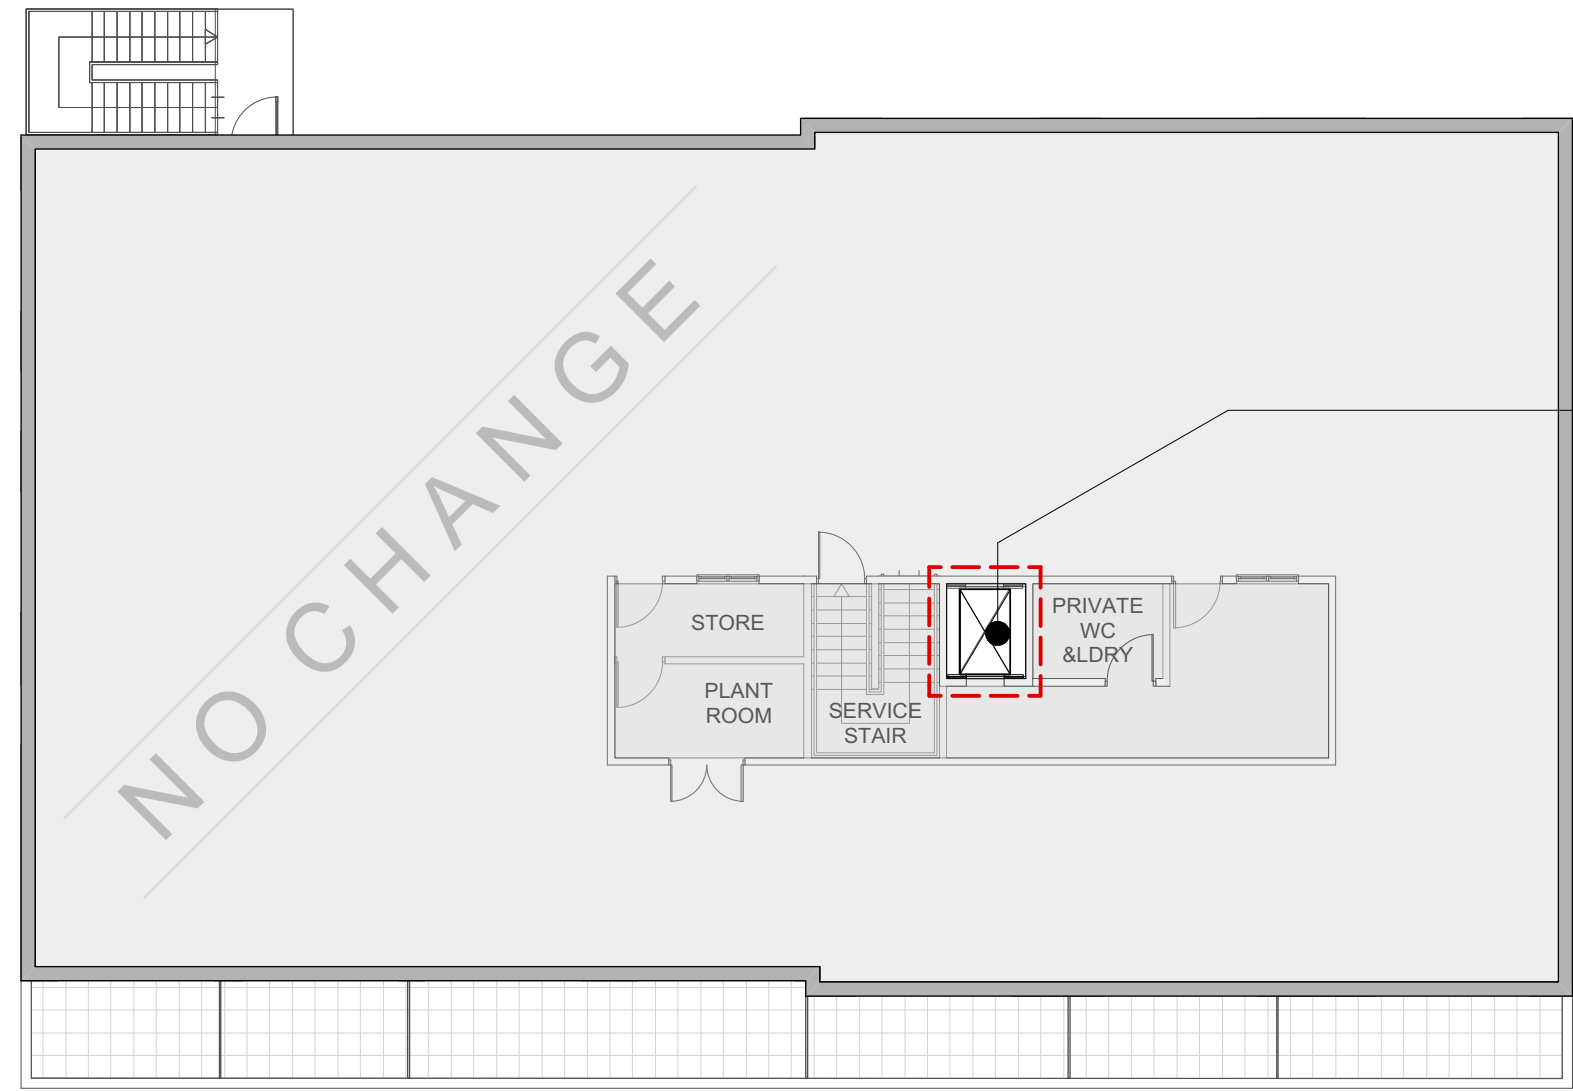

PROPOSED NEW ACCESSIBLE LIFT

02 LEVEL 2  
scale 1:150

NO CHANGE

Scale at A3 1:150  
0m 1 2.5 5 10 12.5

NOTE: CONTRACTOR TO CHECK ALL MEASUREMENTS ON SITE

Rev. No.	Date	Revision	Auth'd
A	13/8/19	DEVELOPMENT APPLICATION	PJH



Sydney 61 2 9061 0180  
Suite 125, Lifestyle Working  
117 Old Pittwater Road Brookvale  
NSW 2100

Canberra 61 2 6285 3829  
Unit 111, Level 1, Phillip Court,  
43-57 Townshend Street Phillip,  
ACT 2608

Registered Architect - 6854  
Public Noting (Director)


Registered Architect - 2384  
Tim Zuber

Project  
**PASADENA  
PROPOSED NEW ACCESSIBLE  
LIFT**


Drawing title  
**LEVEL 2 & ROOF PLAN**

Drawn By	Checked By	Project Number	Drawing Number	Rev
DC	PH	18-0452	A	


01 LEVEL 1 DETAIL  
scale 1:50

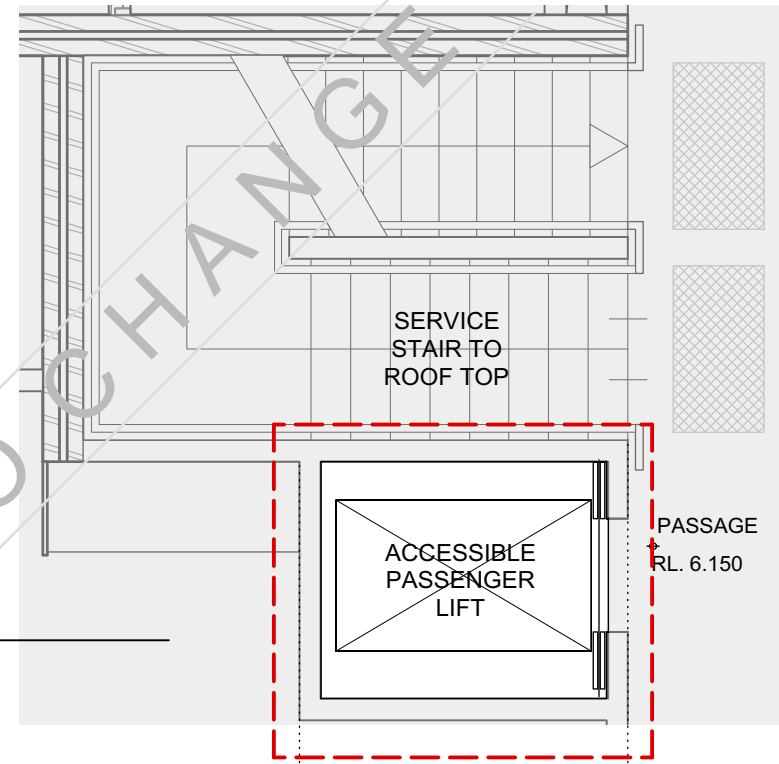

02 GROUND FLOOR DETAIL  
scale 1:50

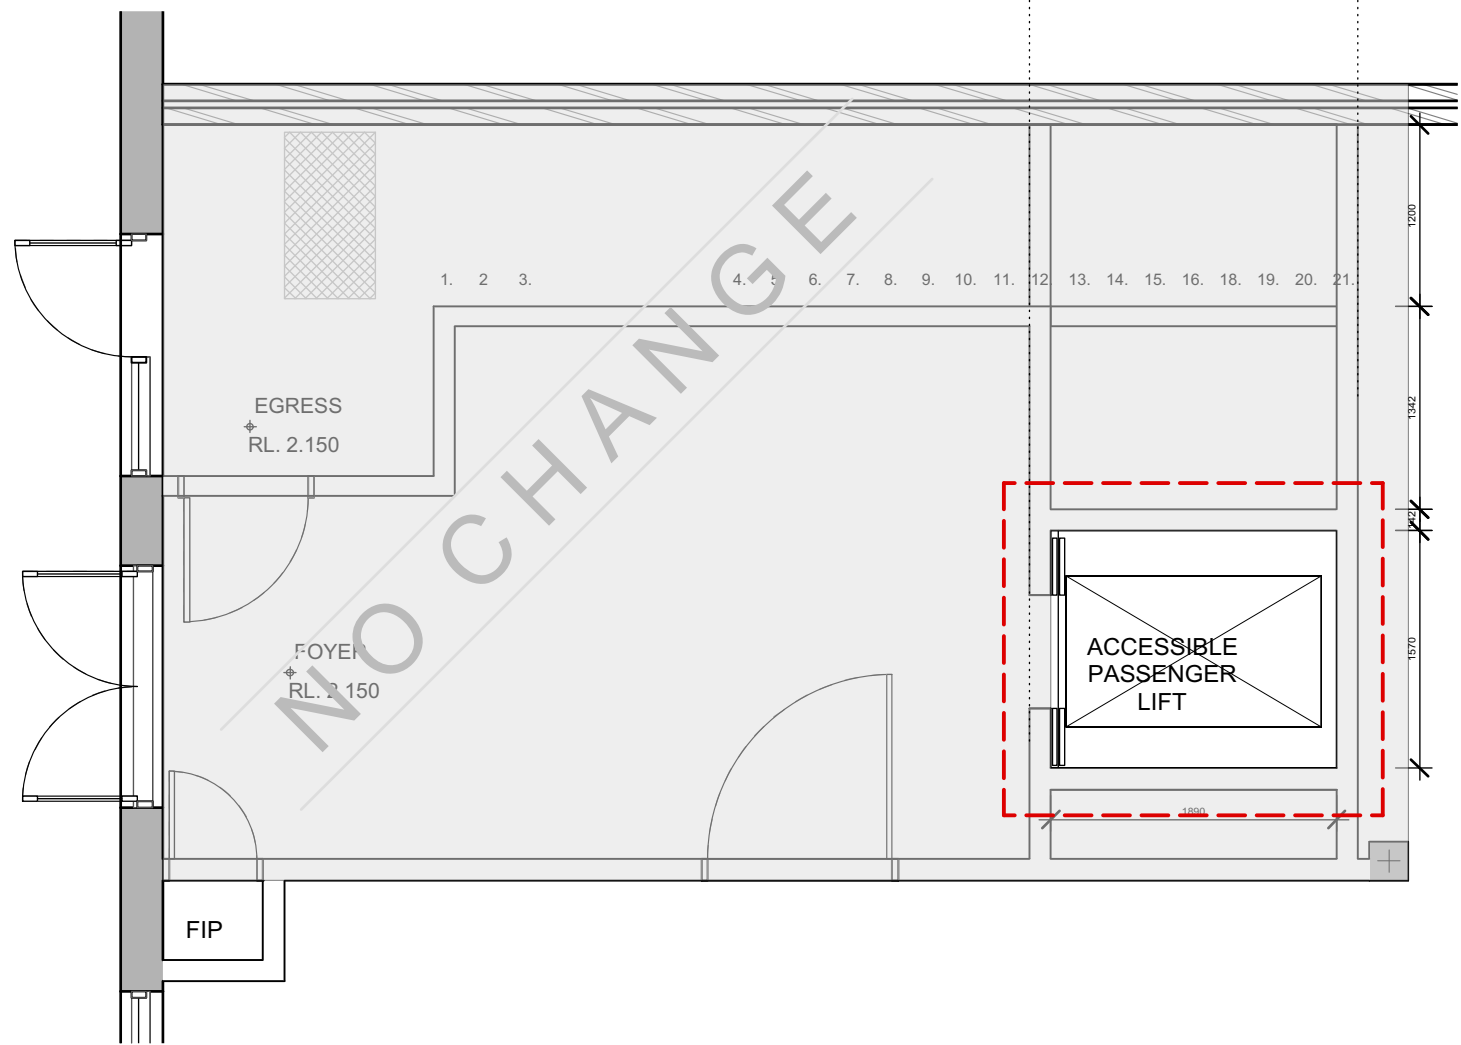

03 SECTION DETAIL  
scale 1:50

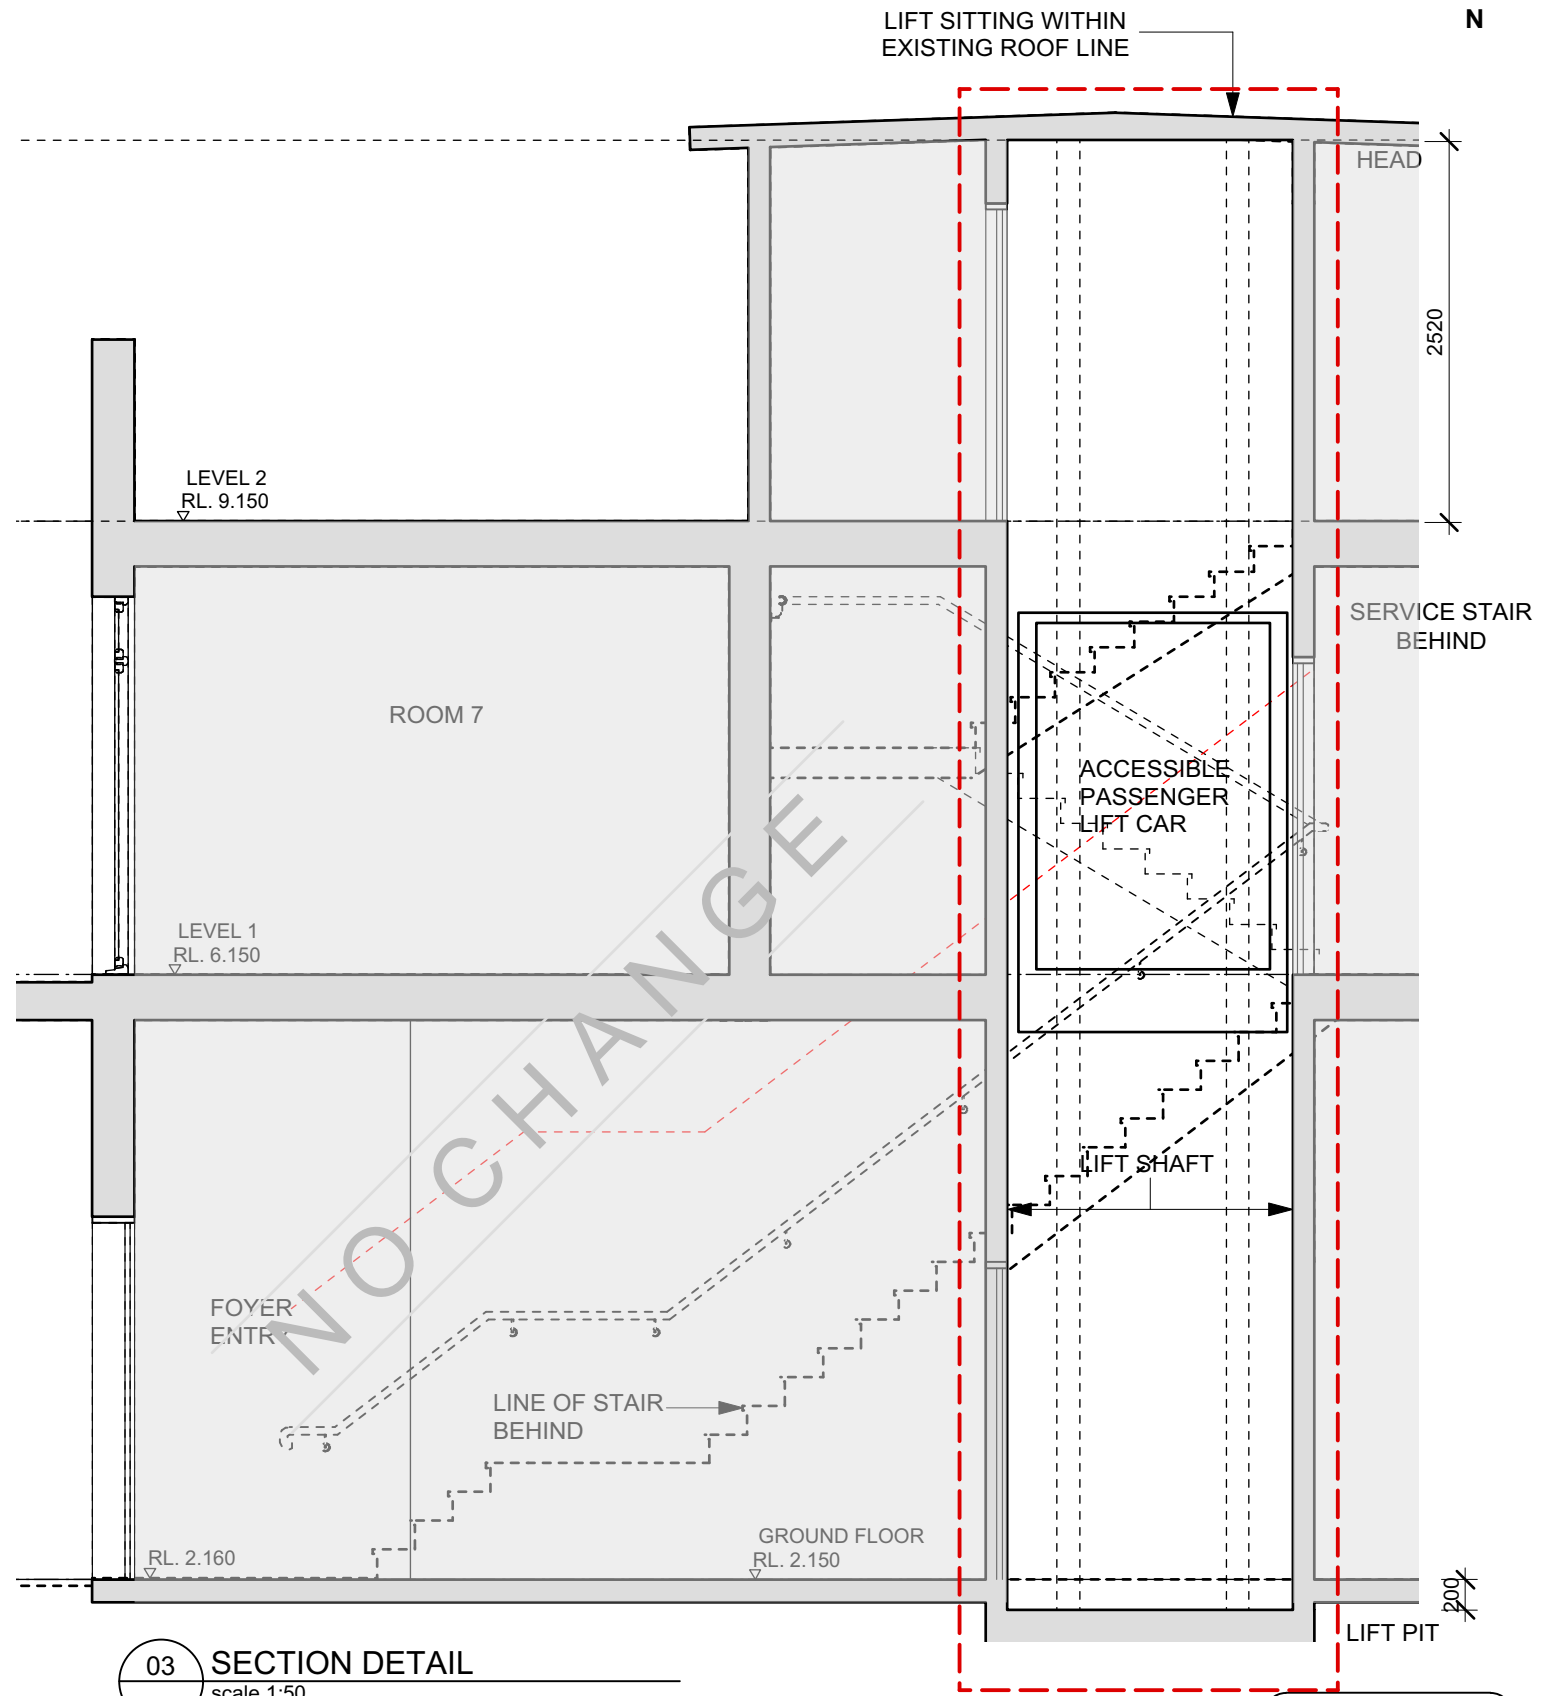

Scale at A3 1:50  
0m 2.5m 5m

Figured dimensions shall take precedence over scale. Contractors must verify all dimensions on job before commencing any work or making shop drawings.

NOTE: CONTRACTOR TO CHECK ALL MEASUREMENTS ON SITE

Rev. No.	Date	Revision	Auth'd
A	13/8/19	DEVELOPMENT APPLICATION	PJH



Sydney 61 2 9061 0190  
Suite 125, Lifestyle Working  
117 Old Pittwater Road Brookvale  
NSW 2100  
Registered Architect - 6854  
Peter Hosking (Director)  
Canberra 61 2 6285 3829  
Unit 111, Level 1, Phillip Court,  
43-57 Townshend Street Phillip,  
ACT 2608  
Registered Architect - 2384  
Tim Zuber

Project  
**PASADENA  
PROPOSED NEW ACCESSIBLE  
LIFT**  
Drawing title  
**PLAN & SECTION- PROPOSED  
NEW LIFT**

Drawn By  
DC  
Checked By  
PH  
Project Number  
18-0452  
Drawing Number  
DA-A-150 A  
Rev

For Development Application Only

This drawing is protected by copyright.