

ARCHITECT  
**LUKE FARRUGIA**  
 ARCHITECT  
 0431 942 698 luke@lfadesign.net

DRAWING  
**DA - 1011**  
 SITE / ROOF PLAN  
 ISSUE A DATE 10/5/19

SCALE AS SHOWN @ A3

PROJECT  
**1820**

**MARANUI AVENUE**  
 DEE WHY, NSW 2099

CONCEPT DESIGN ONLY  
**COPYRIGHT**

THIS DOCUMENT IS THE PROPERTY OF  
 LUKE FARRUGIA ARCHITECT.

NO REPRODUCTION OF THIS DOCUMENT IS  
 PERMITTED WITHOUT THE WRITTEN  
 PERMISSION OF THE OWNER.


THIS DOCUMENT SHALL ONLY BE USED FOR  
 THE PURPOSE FOR WHICH IT WAS  
 COMMISSIONED.

UNAUTHORISED USE OF THIS DOCUMENT  
 IS PROHIBITED.


**northern beaches council**

**THIS PLAN IS TO BE READ IN CONJUNCTION WITH THE CONDITIONS OF DEVELOPMENT CONSENT**

**DA2019/0480**

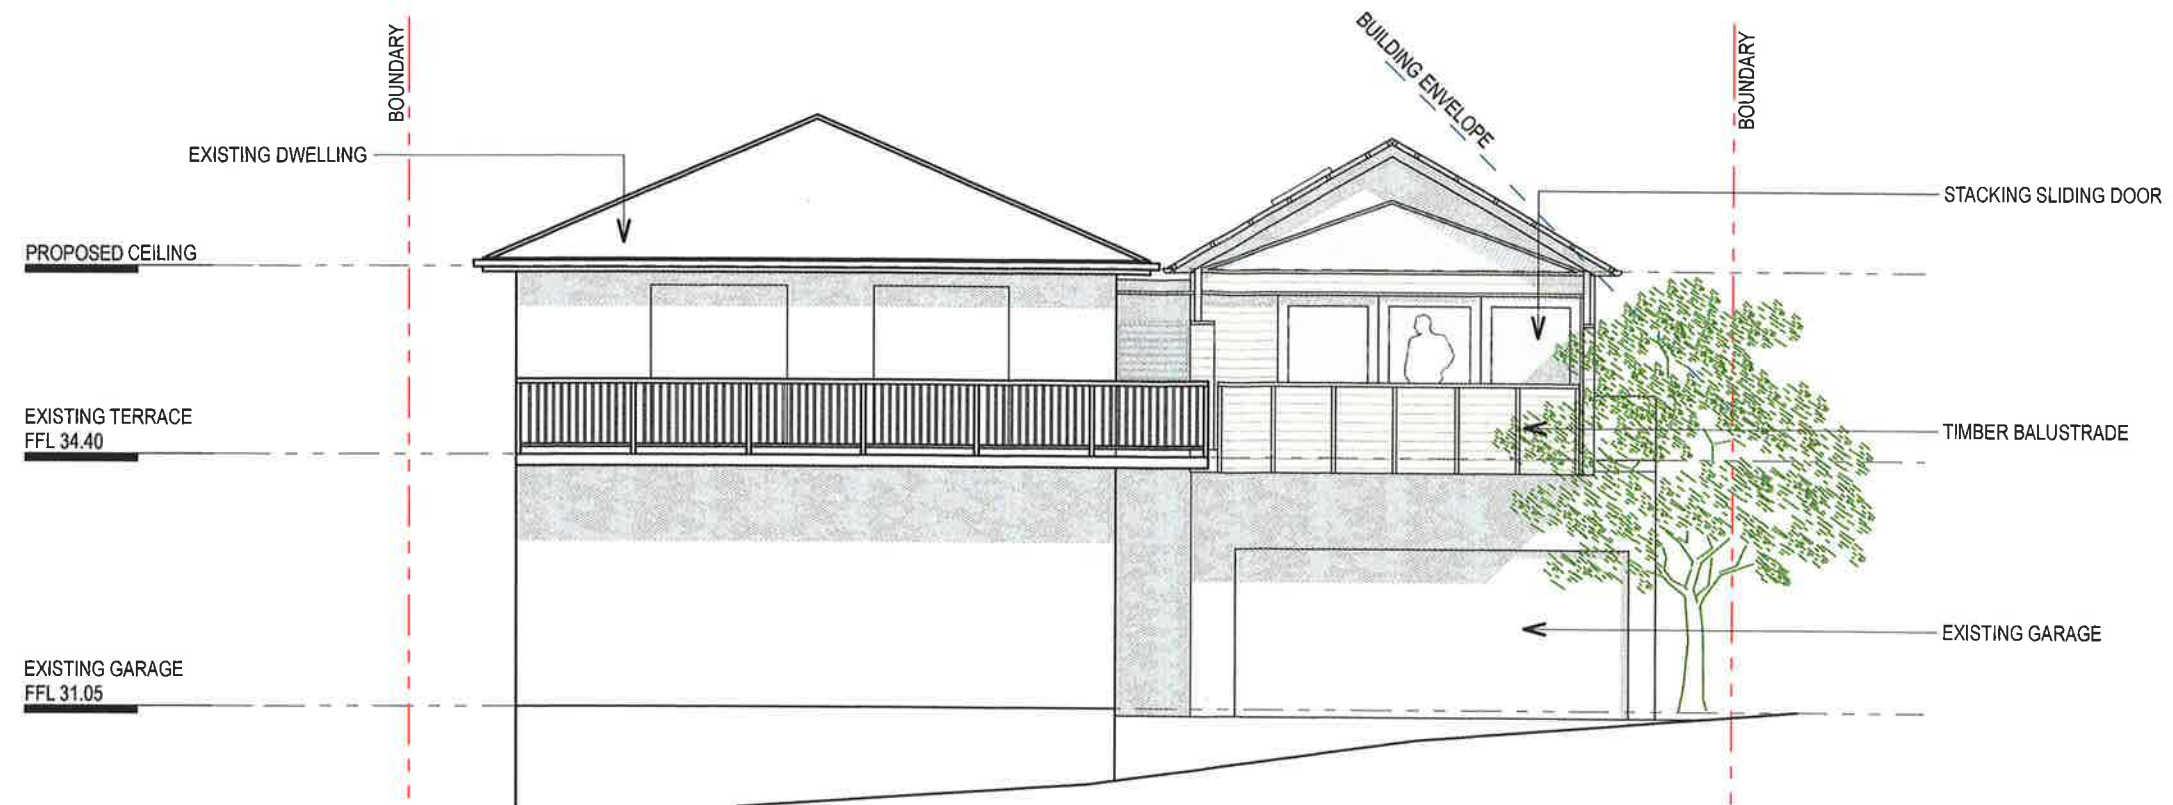

EAST ELEVATION  
1:100 @ A3

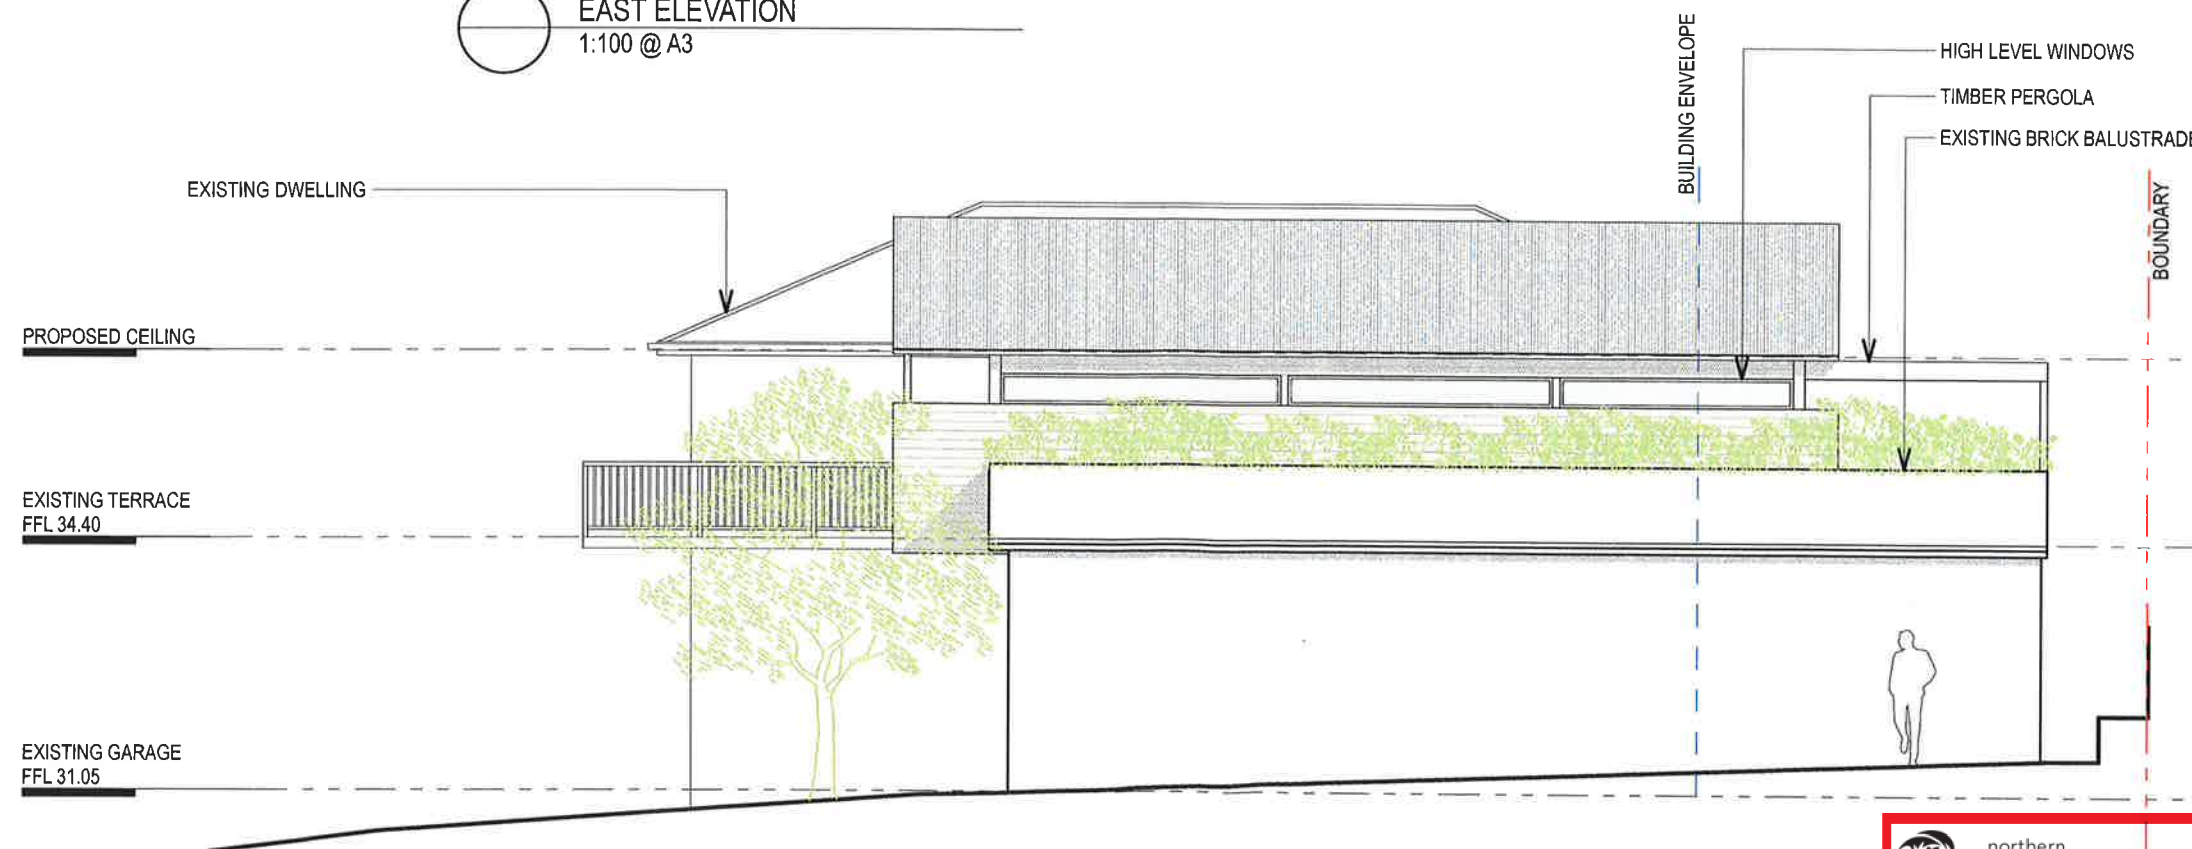

NORTH ELEVATION  
1:100 @ A3

ARCHITECT  
**LUKE FARRUGIA**  
ARCHITECT  
0431 942 698 luke@lfadesign.net

DRAWING  
**DA - 1301**  
ELEVATIONS  
ISSUE A DATE 10/5/19

SCALE AS SHOWN @ A3

PROJECT

**1820**

MARANUI AVENUE  
DEE WHY, NSW 2099

CONCEPT DESIGN ONLY

COPYRIGHT

THIS DOCUMENT IS THE PROPERTY OF  
LUKE FARRUGIA ARCHITECT.

NO REPRODUCTION OF THIS DOCUMENT IS  
PERMITTED WITHOUT THE WRITTEN  
PERMISSION OF THE OWNER.

THIS DOCUMENT SHALL ONLY BE USED FOR  
THE PURPOSE FOR WHICH IT WAS  
COMMISSIONED.

UNAUTHORISED USE OF THIS DOCUMENT  
IS PROHIBITED.




northern  
beaches  
council

**THIS PLAN IS TO BE READ IN  
CONJUNCTION WITH  
THE CONDITIONS OF DEVELOPMENT  
CONSENT**

**DA2019/0480**



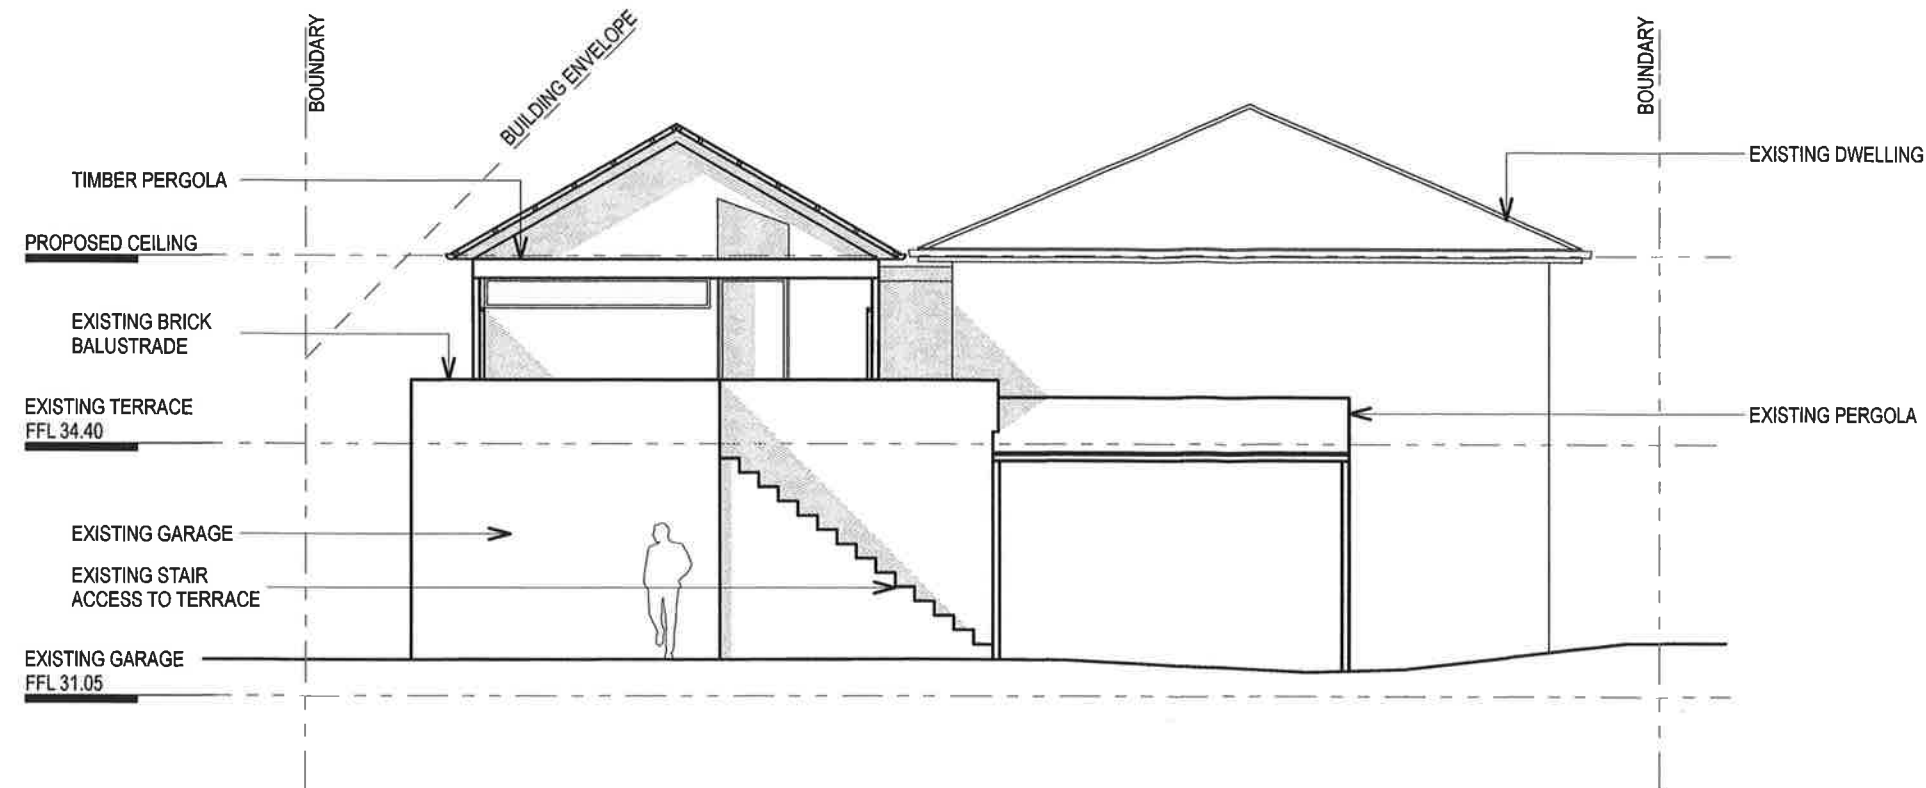

WEST ELEVATION  
1:100 @ A3

ARCHITECT  
**LUKE FARRUGIA**  
ARCHITECT  
0431 942 698 luke@lfadesign.net

DRAWING  
**DA - 1302**  
ELEVATIONS  
ISSUE A DATE 10/5/19

SCALE AS SHOWN @ A3

PROJECT

**1820**  
MARANUI AVENUE  
DEE WHY, NSW 2099

CONCEPT DESIGN ONLY  
COPYRIGHT

THIS DOCUMENT IS THE PROPERTY OF  
LUKE FARRUGIA ARCHITECT.

NO REPRODUCTION OF THIS DOCUMENT IS  
PERMITTED WITHOUT THE WRITTEN  
PERMISSION OF THE OWNER.

THIS DOCUMENT SHALL ONLY BE USED FOR  
THE PURPOSE FOR WHICH IT WAS  
COMMISSIONED.

UNAUTHORISED USE OF THIS DOCUMENT  
IS PROHIBITED.



**THIS PLAN IS TO BE READ IN  
CONJUNCTION WITH  
THE CONDITIONS OF DEVELOPMENT  
CONSENT**

**DA2019/0480**