



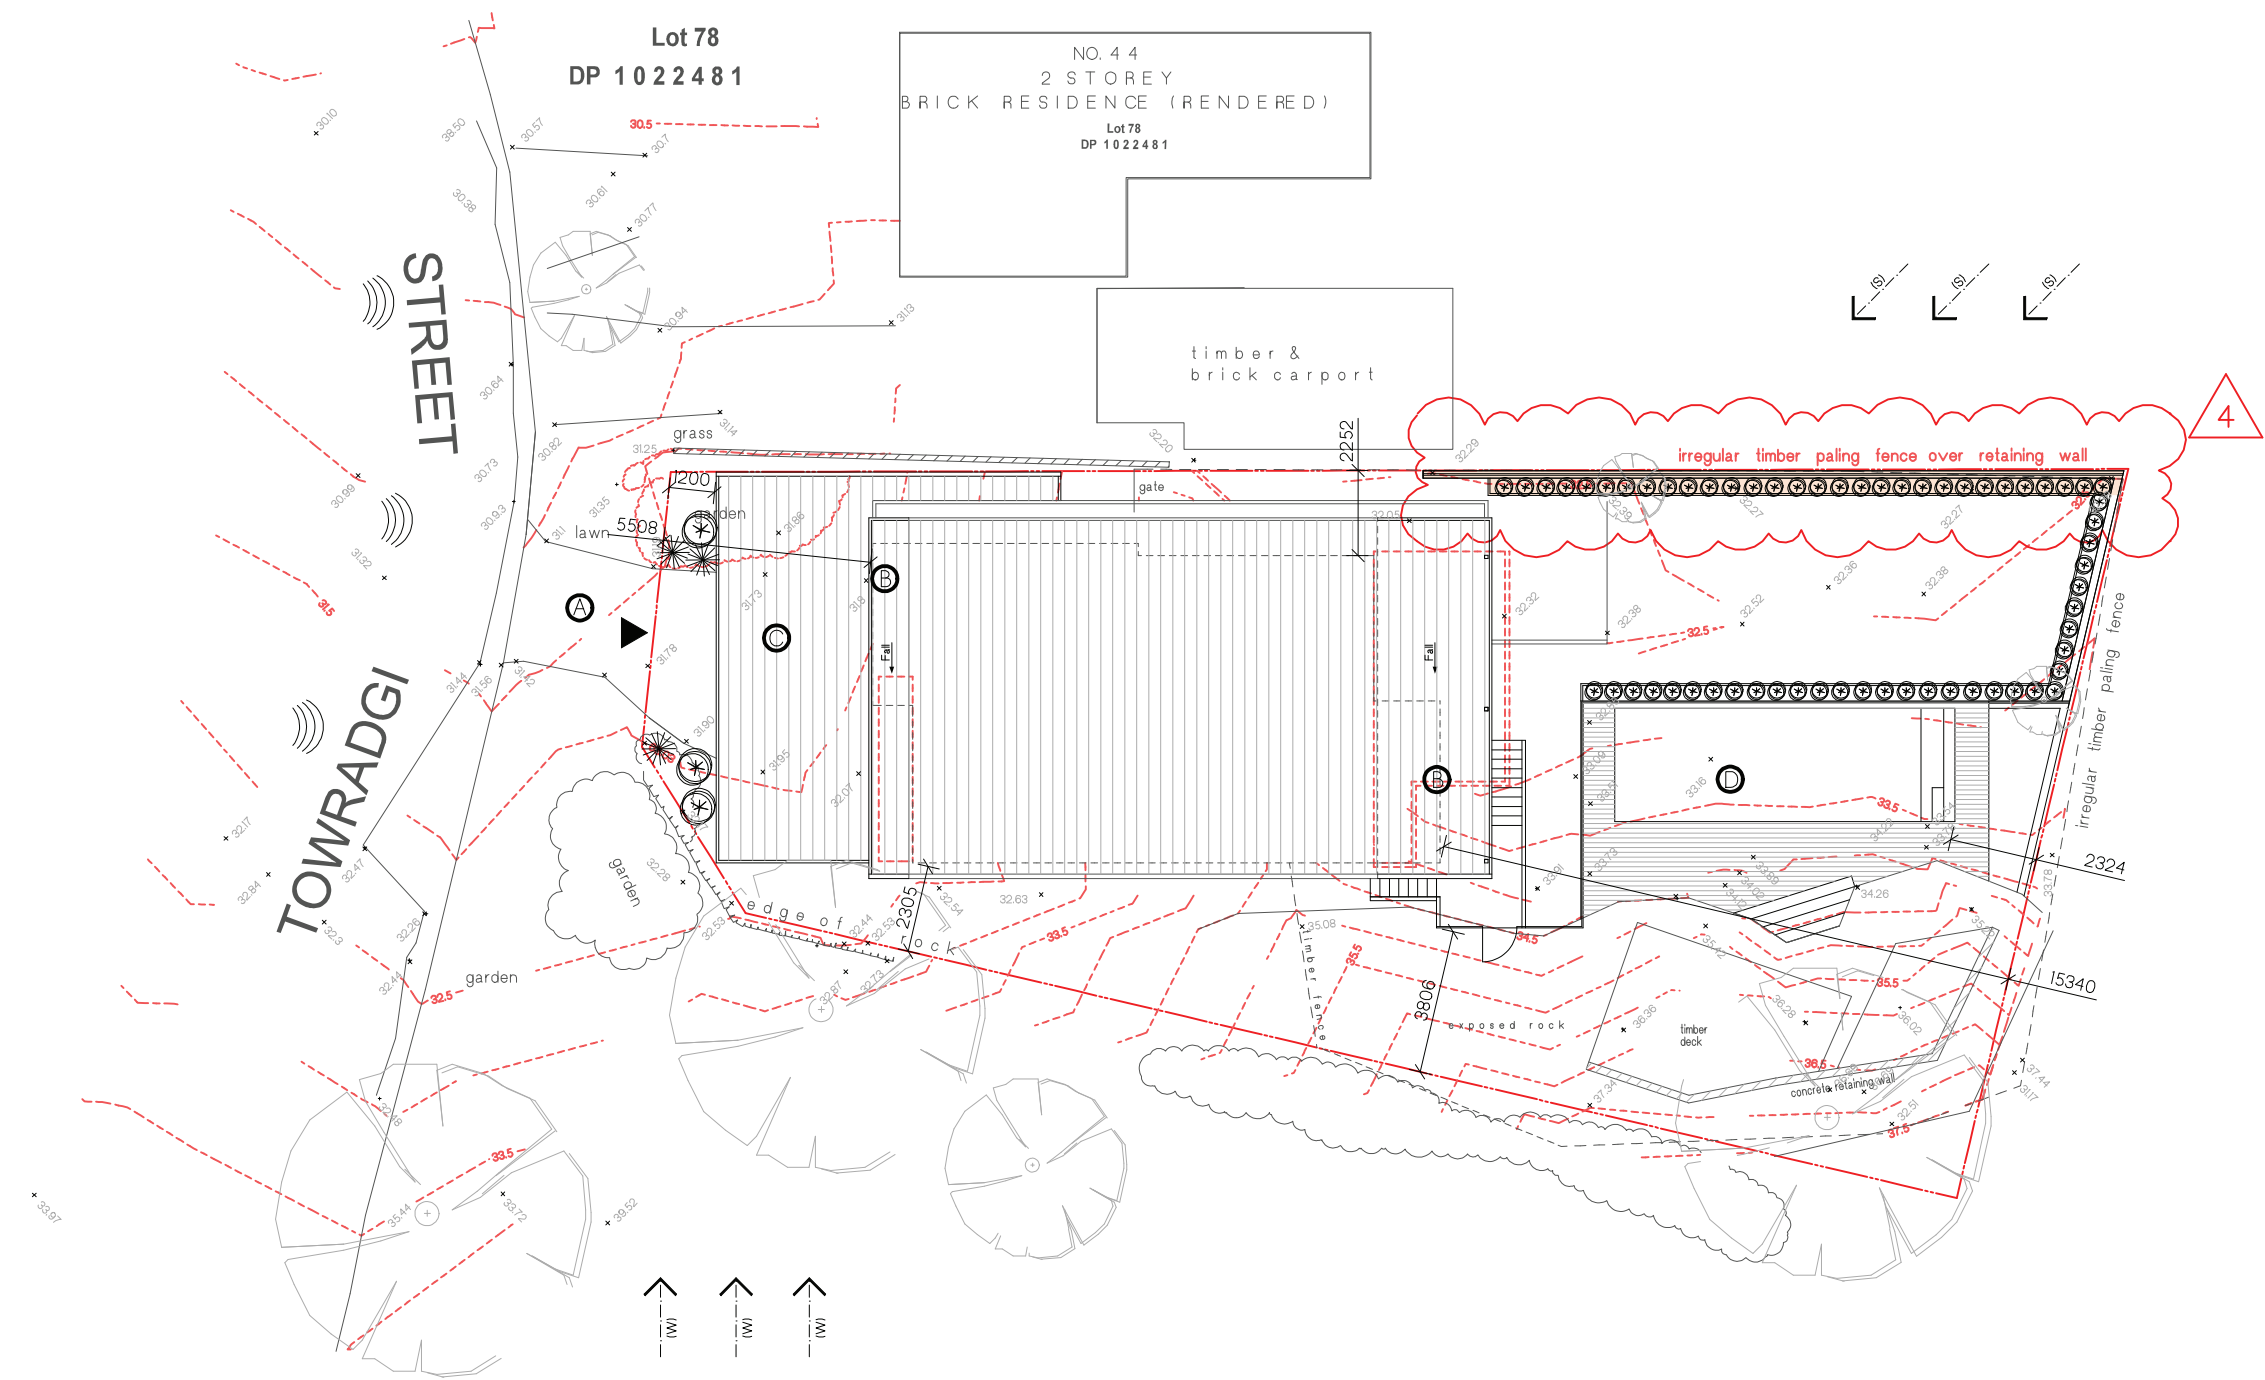









22914

  

KEY


	CAR ENTRY POINT
	BOUNDARY
	PREVAILING WINDS (summer)
	PREVAILING WINDS (winter)
	WINDOW TO LIVING SPACE IN ADJACENT DWELLING
	EXISTING CONTOURS SLOPE OF LAND
	ROAD NOISE
	EXISTING DRIVEWAY
	PROPOSED ROOF ALTERATIONS
	PROPOSED CARPORT
	PROPOSED SWIMMING POOL

SITE CALCULATIONS

	Required	Proposed
Site Area	562.9m2	
Floor Space Ratio	N/A	N/A
Setbacks		
-West (front)	6500mm	5508
-East (rear)	6000mm	15340
-North (side)	1094mm (existing)	existing
-South (side)	2305mm (existing)	existing
EXISTING RESIDENTIAL AREA	109.9m2	or 19.5%
ADDITIONAL RESIDENTIAL AREA	12.0m2	or 2.1%
EXISTING HARD SURFACE AREA	202.3m2	or 35.9%
PROPOSED HARD SURFACE AREA	254.2m2	or 45.2%
PROPOSED LANDSCAPED AREA	225.16m2	300.4m2

Zoning Map of 40 Towradgi Street, Narrabeena

Aerial view of 40 Towradgi Street, Narrabeena

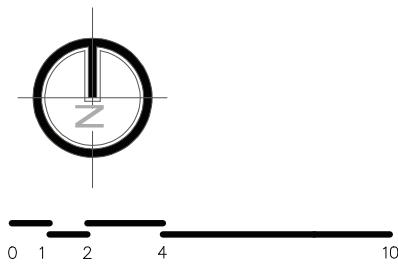

PITTWATER
DESIGN + DRAFT
CUSTOM HOMES | ALTERATIONS | ADDITIONS


Pittwater Design and Draft
ABN 97 534 961 721
PO Box 1573 Mona Vale
NSW 1660
M. +61 422 050 001
E. info@pittwaterdd.com.au
www.pittwaterdd.com.au

Revisions		
No.	Description	Date
1	Concept Stage Issue	10.05.19
2	Concept Stage Issue	14.07.19
3	DA Issue	16.07.19
4	Modification of Consent Issue	24.10.19

Client
MCDEVITT RESIDENCE
© Copyright- This document is and shall remain the property of Pittwater Design and Draft.
Pittwater Design and Draft Conditions of Use:
This document may only be used for the purpose for which it was commissioned and in accordance with the terms of engagement for commission.
All works are to be in accordance with Australian Standards, The Building Code of Australia, other relevant codes and manufacturers' specifications.
Do not scale from drawings. Builder/contractors are to verify all dimensions prior to commencement of site work or off-site fabrication.

Sheet
SITE PLAN
Address
40 TOWRADGI STREET NARRAWEENA, NSW 2099

Project No.	1818	Date	03.04.19
Drawn By	LS	Checked By	LS
Dwg No.	DA-01	Scale	1:200@A3
		Issue	4

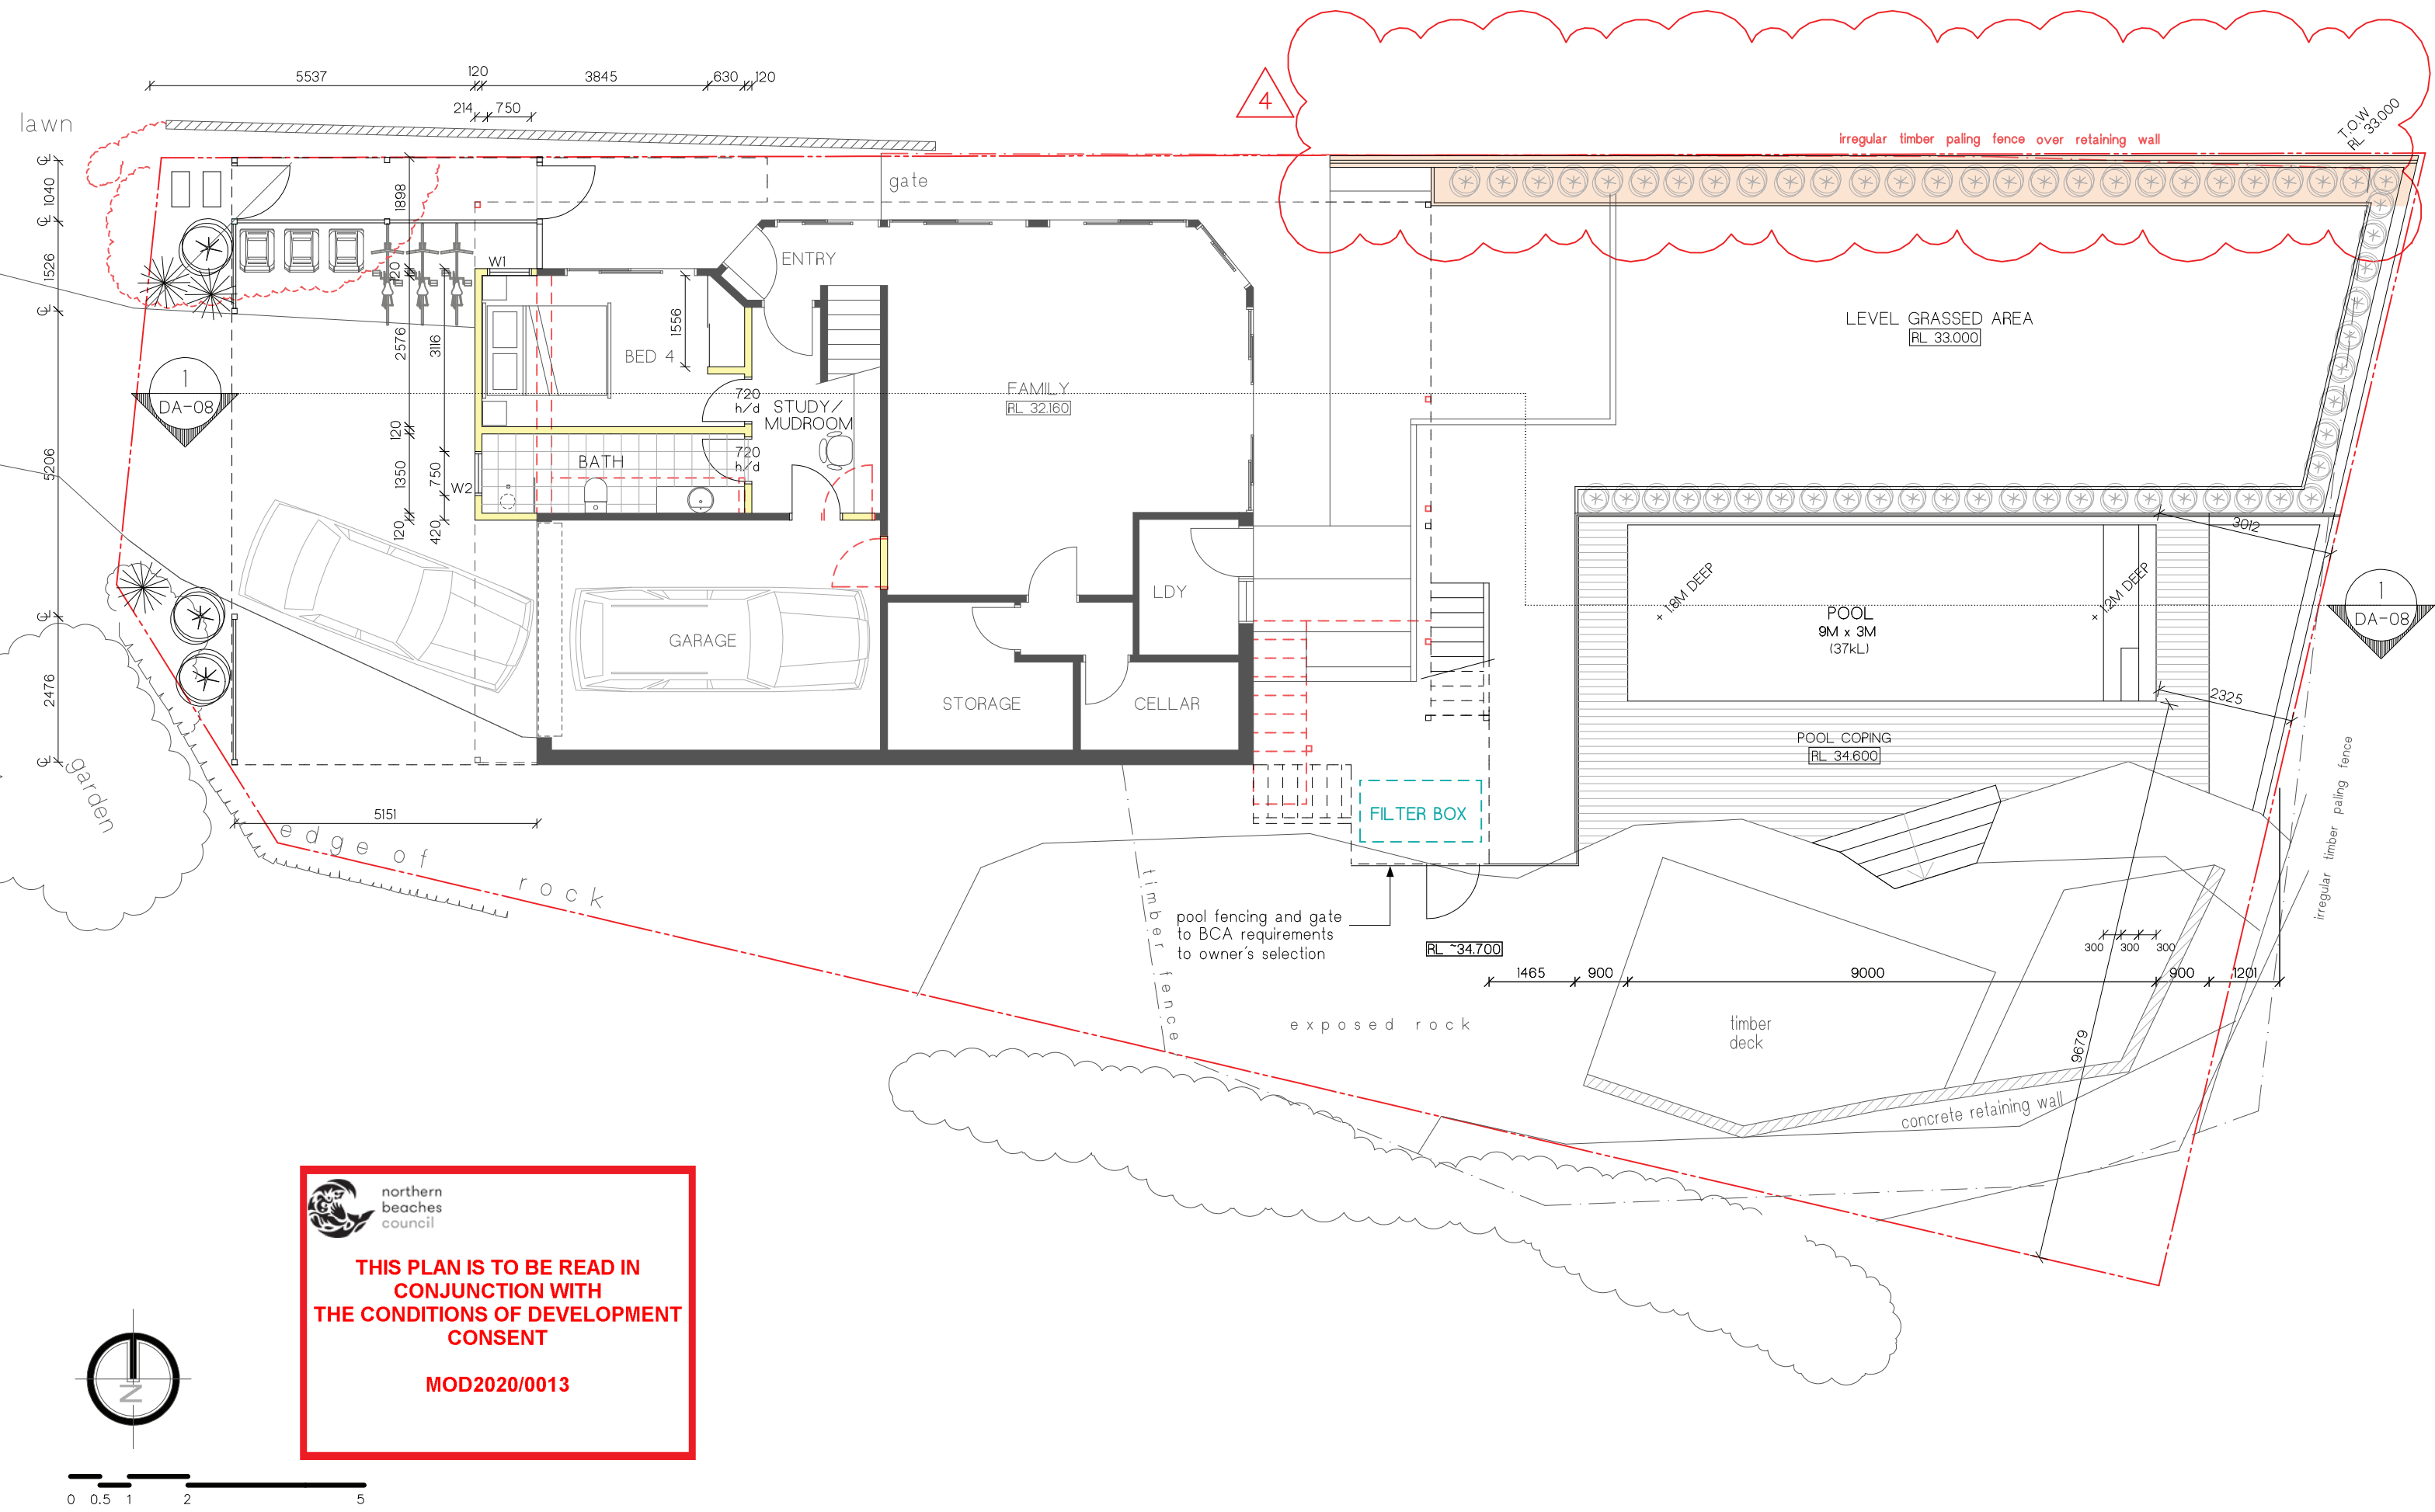

PITTWATER
DESIGN + DRAFT
CUSTOM HOMES | ALTERATIONS | ADDITIONS


Pittwater Design and Draft
ABN 97 534 961 721
PO Box 1573 Mona Vale
NSW 1660
M. +61 422 050 001
E. info@pittwaterdd.com.au
www.pittwaterdd.com.au

Revisions		
No.	Description	Date
1	Concept Stage Issue	10.05.19
2	Concept Stage Issue	14.07.19
3	DA Issue	16.07.19
4	Modification of Consent Issue	24.10.19

Client	
MCDEVITT RESIDENCE	
© Copyright- This document is and shall remain the property of Pittwater Design and Draft.	
Pittwater Design and Draft Conditions of Use:	
This document may only be used for the purpose for which it was commissioned and in accordance with the terms of engagement for commission.	
All works are to be in accordance with Australian Standards, The Building Code of Australia, other relevant codes and manufacturers' specifications.	
Do not scale from drawings. Builder/contractors are to verify all dimensions prior to commencement of site work or off-site fabrication.	

Sheet	
LOWER FLOOR + SWIMMING POOL PLAN	
Address	
40 TOWRADGI STREET NARRAWEENA, NSW 2099	

Project No.		Date	
1818		03.04.19	
Drawn By	Checked By	Scale	
LS	LS	1:100@A3	
Dwg No.		Issue	
DA-02		4	

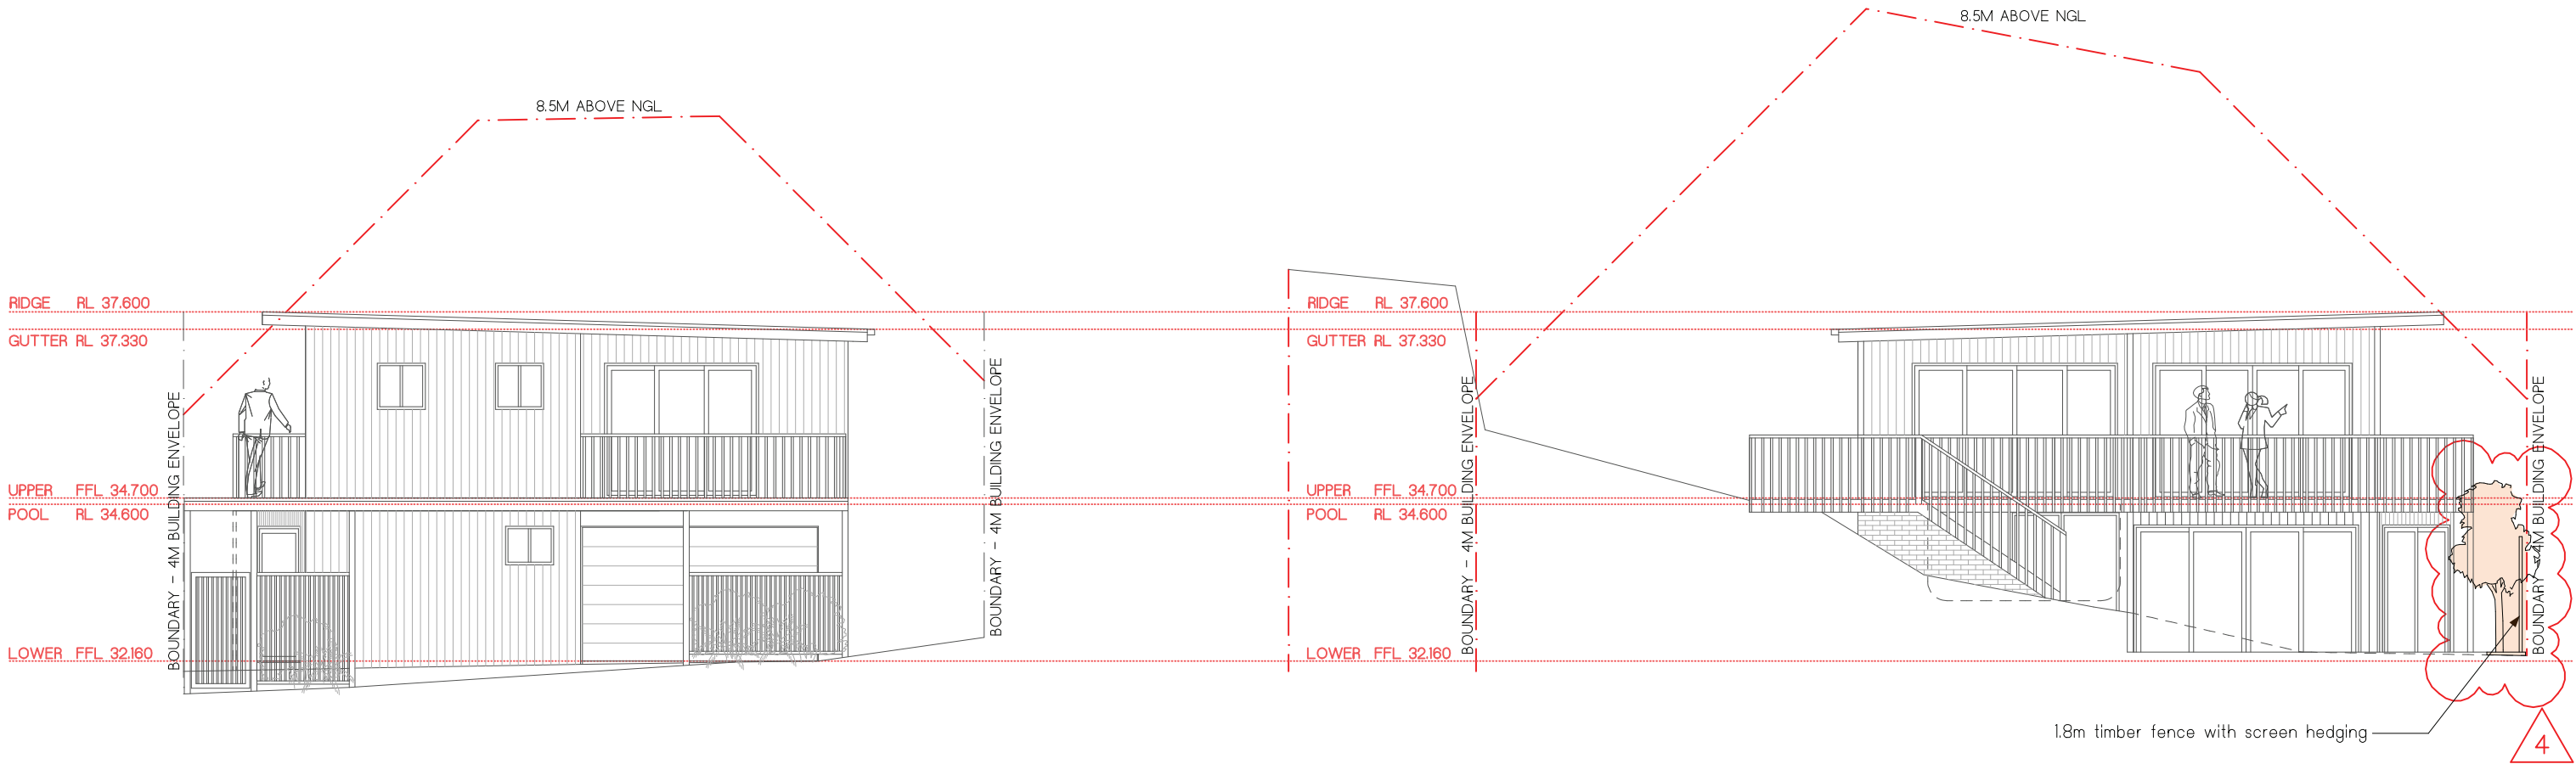

WEST ELEVATION
Scale 1:100

EAST ELEVATION
Scale 1:100



PITTWATER
DESIGN + DRAFT
CUSTOM HOMES | ALTERATIONS | ADDITIONS

Pittwater Design and Draft
ABN 97 534 961 721
PO Box 1573 Mona Vale
NSW 1660
M. +61 422 050 001
E. info@pittwaterdd.com.au
www.pittwaterdd.com.au

Revisions		
No.	Description	Date
1	Concept Stage Issue	10.05.19
2	Concept Stage Issue	14.07.19
3	DA Issue	16.07.19
4	Modification of Consent Issue	24.10.19


Client	
MCDEVITT RESIDENCE	
© Copyright- This document is and shall remain the property of Pittwater Design and Draft.	
Pittwater Design and Draft Conditions of Use:	
This document may only be used for the purpose for which it was commissioned and in accordance with the terms of engagement for commission.	
All works are to be in accordance with Australian Standards, The Building Code of Australia, other relevant codes and manufacturers' specifications.	
Do not scale from drawings. Builder/contractors are to verify all dimensions prior to commencement of site work or off-site fabrication.	

Sheet	
EAST + WEST ELEVATIONS	
Address	
40 TOWRADGI STREET NARRAWEENA, NSW 2099	


Project No.		Date
1818		03.04.19
Drawn By	Checked By	Scale
LS	LS	1:100@A3
Dwg No.		Issue
DA-05		4

THIS PLAN IS TO BE READ IN
CONJUNCTION WITH
THE CONDITIONS OF DEVELOPMENT
CONSENT

MOD2020/0013

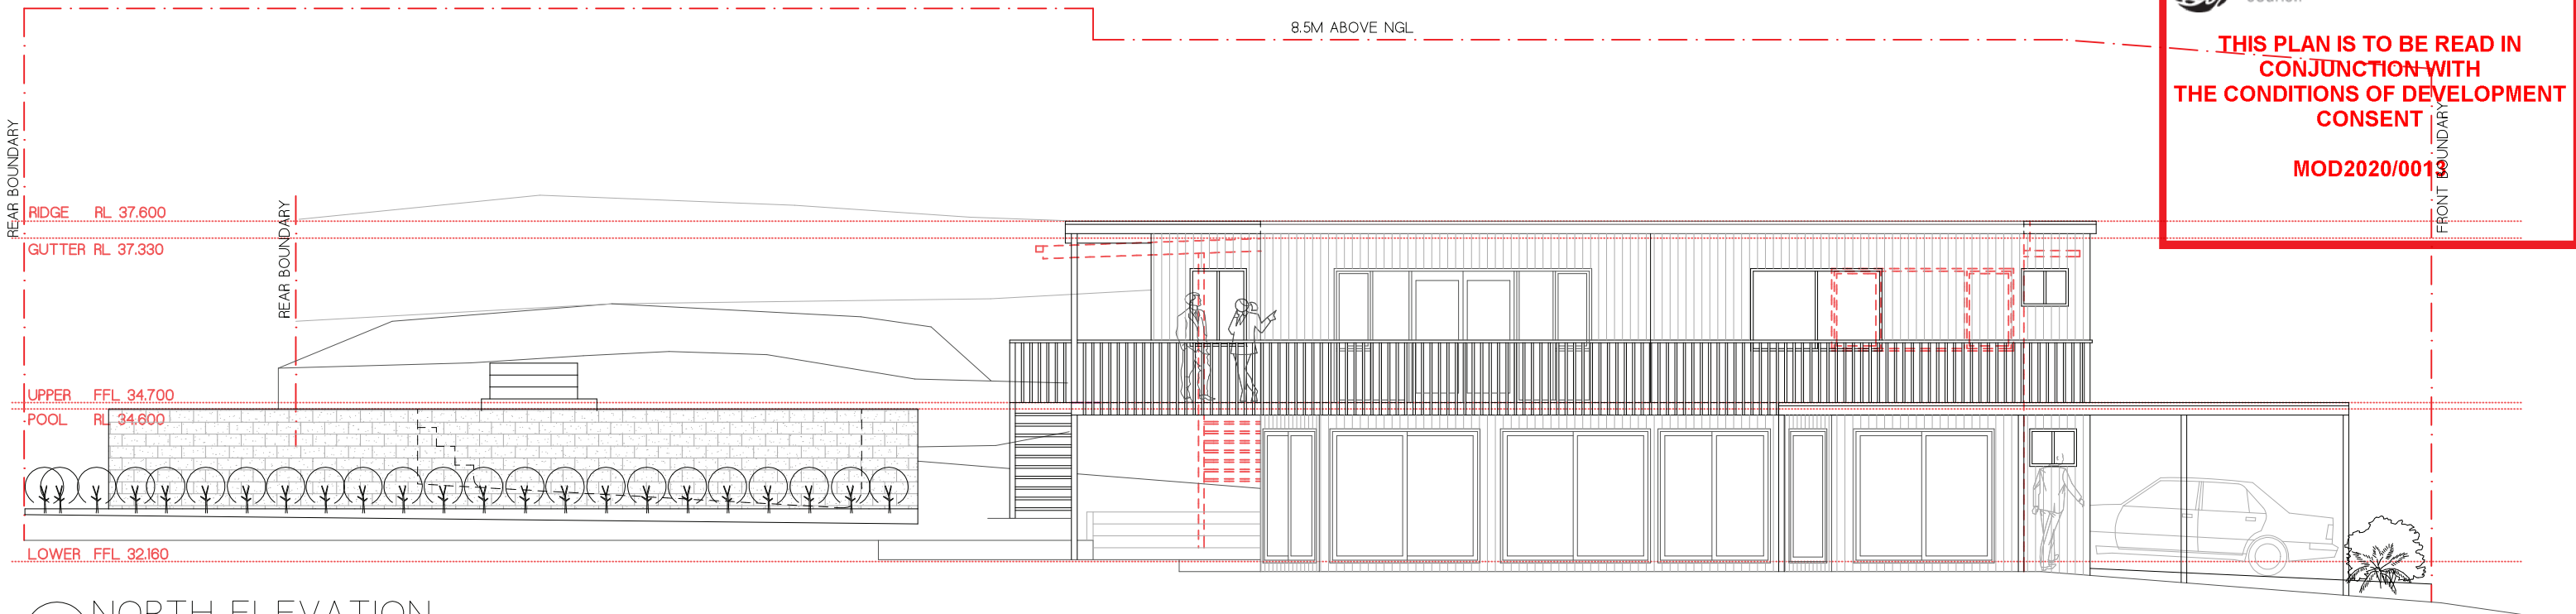

 NORTH ELEVATION
Scale 1:100

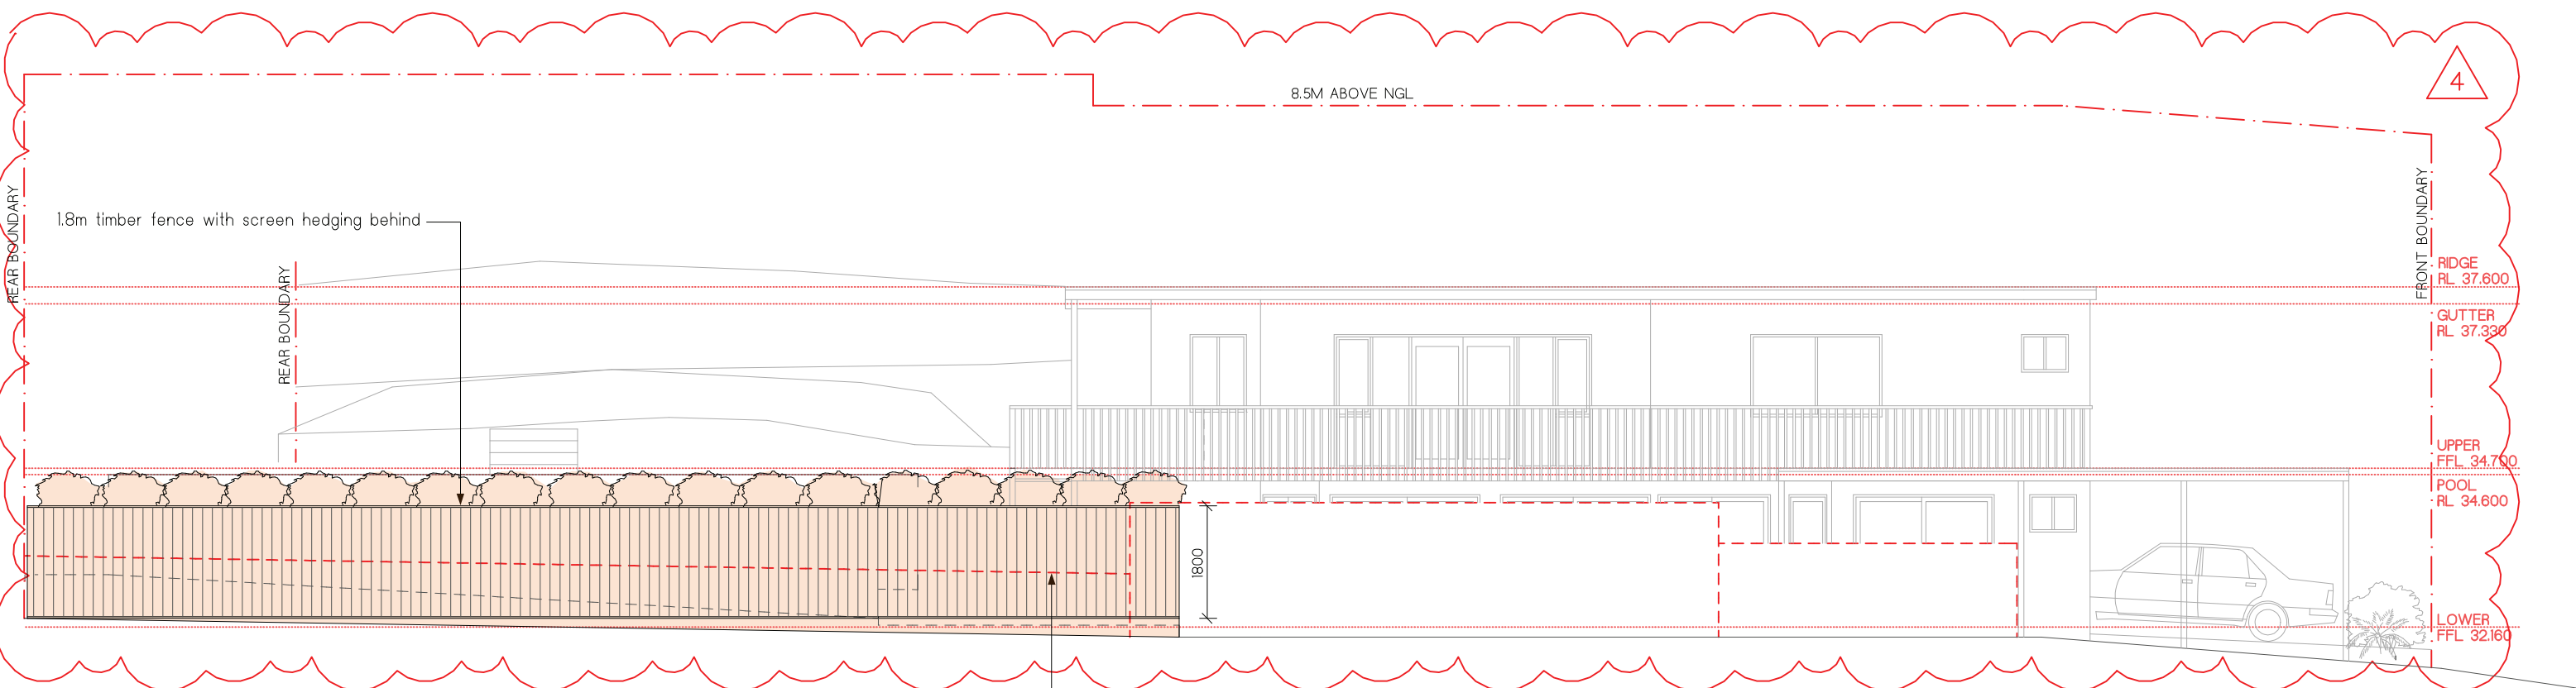

 NORTH ELEVATION - AT BOUNDARY
Scale 1:100



Revisions		
No.	Description	Date
1	Concept Stage Issue	10.05.19
2	Concept Stage Issue	14.07.19
3	DA Issue	16.07.19
4	Modification of Consent Issue	24.10.19

Client	
MCDEVITT RESIDENCE	
© Copyright- This document is and shall remain the property of Pittwater Design and Draft.	
Pittwater Design and Draft Conditions of Use:	
This document may only be used for the purpose for which it was commissioned and in accordance with the terms of engagement for commission.	
All works are to be in accordance with Australian Standards, The Building Code of Australia, other relevant codes and manufacturers' specifications.	
Do not scale from drawings. Builder/contractors are to verify all dimensions prior to commencement of site work or off-site fabrication.	

Sheet	
NORTH ELEVATION	
Address	
40 TOWRADGI STREET NARRAWEENA, NSW 2099	

Project No.		Date	
1818		03.04.19	
Drawn By	Checked By	Scale	
LS	LS	1:100@A3	
Dwg No.		Issue	
DA-06		4	