

 northern
beaches
council

**THIS PLAN IS TO BE READ IN
CONJUNCTION WITH
THE CONDITIONS OF DEVELOPMENT
CONSENT**

DA2024/1249

NOTES

THIS DRAWING IS COPYRIGHT AND MAY NOT BE USED WITHOUT WRITTEN CONSENT.
DO NOT SCALE DRAWINGS, REFER TO FIGURED DIMENSIONS ONLY. ANY DISCREPANCIES PLEASE
NOTIFY THE ARCHITECT FOR CLARIFICATION.
VERIFY ALL DIMENSIONS AND SITE CONDITIONS PRIOR TO COMMENCEMENT OF ANY WORKS.
ALL WORKS TO BE IN ACCORDANCE WITH AUSTRALIAN STANDARDS, THE BUILDING CODE OF
AUSTRALIA, OTHER RELEVANT CODES AND MANUFACTURERS INSTRUCTIONS / SPECIFICATIONS.

LEGEND

 PROPOSED ALTERATIONS + ADDITIONS

PROJECT

**PROPOSED PUB + MICRO BREWERY @ MANLY WHARF
ALTERATIONS TO EXISTING RETAIL TENANCY**

PROJECT NO.	DATE	SCALE @A1	DRAWING
23:92	15.04.24	1:250	LOCATION PLAN: GROUND FLOOR

REV	DATE	DESCRIPTION
A	15.04.24	ISSUE FOR DA APPLICATION
B	26.04.24	ISSUE FOR COORDINATION
C	09.05.24	ISSUE FOR DA APPLICATION
D	29.07.24	ISSUE FOR DA APPLICATION

ISSUE


FOR DEVELOPMENT APPLICATION

DRAWING NUMBER

A.01.02

REVISION

D

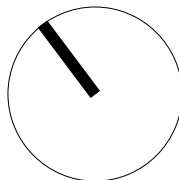

NOTES

THIS DRAWING IS COPYRIGHT AND MAY NOT BE USED WITHOUT WRITTEN CONSENT.
DO NOT SCALE DRAWINGS, REFER TO FIGURED DIMENSIONS ONLY. ANY DISCREPENCIES PLEASE NOTIFY THE ARCHITECT FOR CLARIFICATION.
VERIFY ALL DIMENSIONS AND SITE CONDITIONS PRIOR TO COMMENCEMENT OF ANY WORKS.
ALL WORKS TO BE IN ACCORDANCE WITH AUSTRALIAN STANDARDS, THE BUILDING CODE OF AUSTRALIA, OTHER RELEVANT CODES AND MANUFACTURERS INSTRUCTIONS / SPECIFICATIONS.

LEGEND

PROPOSED ALTERATIONS + ADDITIONS

PROJECT

PROPOSED PUB + MICRO BREWERY @ MANLY WHARF
ALTERATIONS TO EXISTING RETAIL TENANCY

PROJECT NO. 23:92 DATE 15.04.24 SCALE @A1 1:250 DRAWING LOCATION PLAN: BASEMENT

REV

A 09.05.24
B 29.07.24

DESCRIPTION

ISSUE FOR DA APPLICATION
ISSUE FOR DA APPLICATION

ISSUE


FOR DEVELOPMENT APPLICATION

DRAWING NUMBER

A.01.02A

REVISION

B

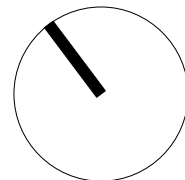

 northern
beaches
council

THIS PLAN IS TO BE READ IN
CONJUNCTION WITH
THE CONDITIONS OF DEVELOPMENT
CONSENT

DA2024/1249

NOTES

THIS DRAWING IS COPYRIGHT AND MAY NOT BE USED WITHOUT WRITTEN CONSENT.
DO NOT SCALE DRAWINGS, REFER TO FIGURED DIMENSIONS ONLY. ANY DISCREPENCIES PLEASE
NOTIFY THE ARCHITECT FOR CLARIFICATION.
VERIFY ALL DIMENSIONS AND SITE CONDITIONS PRIOR TO COMMENCEMENT OF ANY WORKS.
ALL WORKS TO BE IN ACCORDANCE WITH AUSTRALIAN STANDARDS, THE BUILDING CODE OF
AUSTRALIA, OTHER RELEVANT CODES AND MANUFACTURERS INSTRUCTIONS / SPECIFICATIONS.

LEGEND

 PROPOSED ALTERATIONS + ADDITIONS

PROJECT

**PROPOSED PUB + MICRO BREWERY @ MANLY WHARF
ALTERATIONS TO EXISTING RETAIL TENANCY**

PROJECT NO.	DATE	SCALE @A1	DRAWING
23:92	15.04.24	1:250	LOCATION PLAN: FIRST FLOOR


REV	DATE	DESCRIPTION
A	09.05.24	ISSUE FOR DA APPLICATION
B	29.07.24	ISSUE FOR DA APPLICATION


ISSUE


FOR DEVELOPMENT APPLICATION

DRAWING NUMBER	REVISION
----------------	----------

A.01.02B B

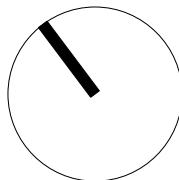

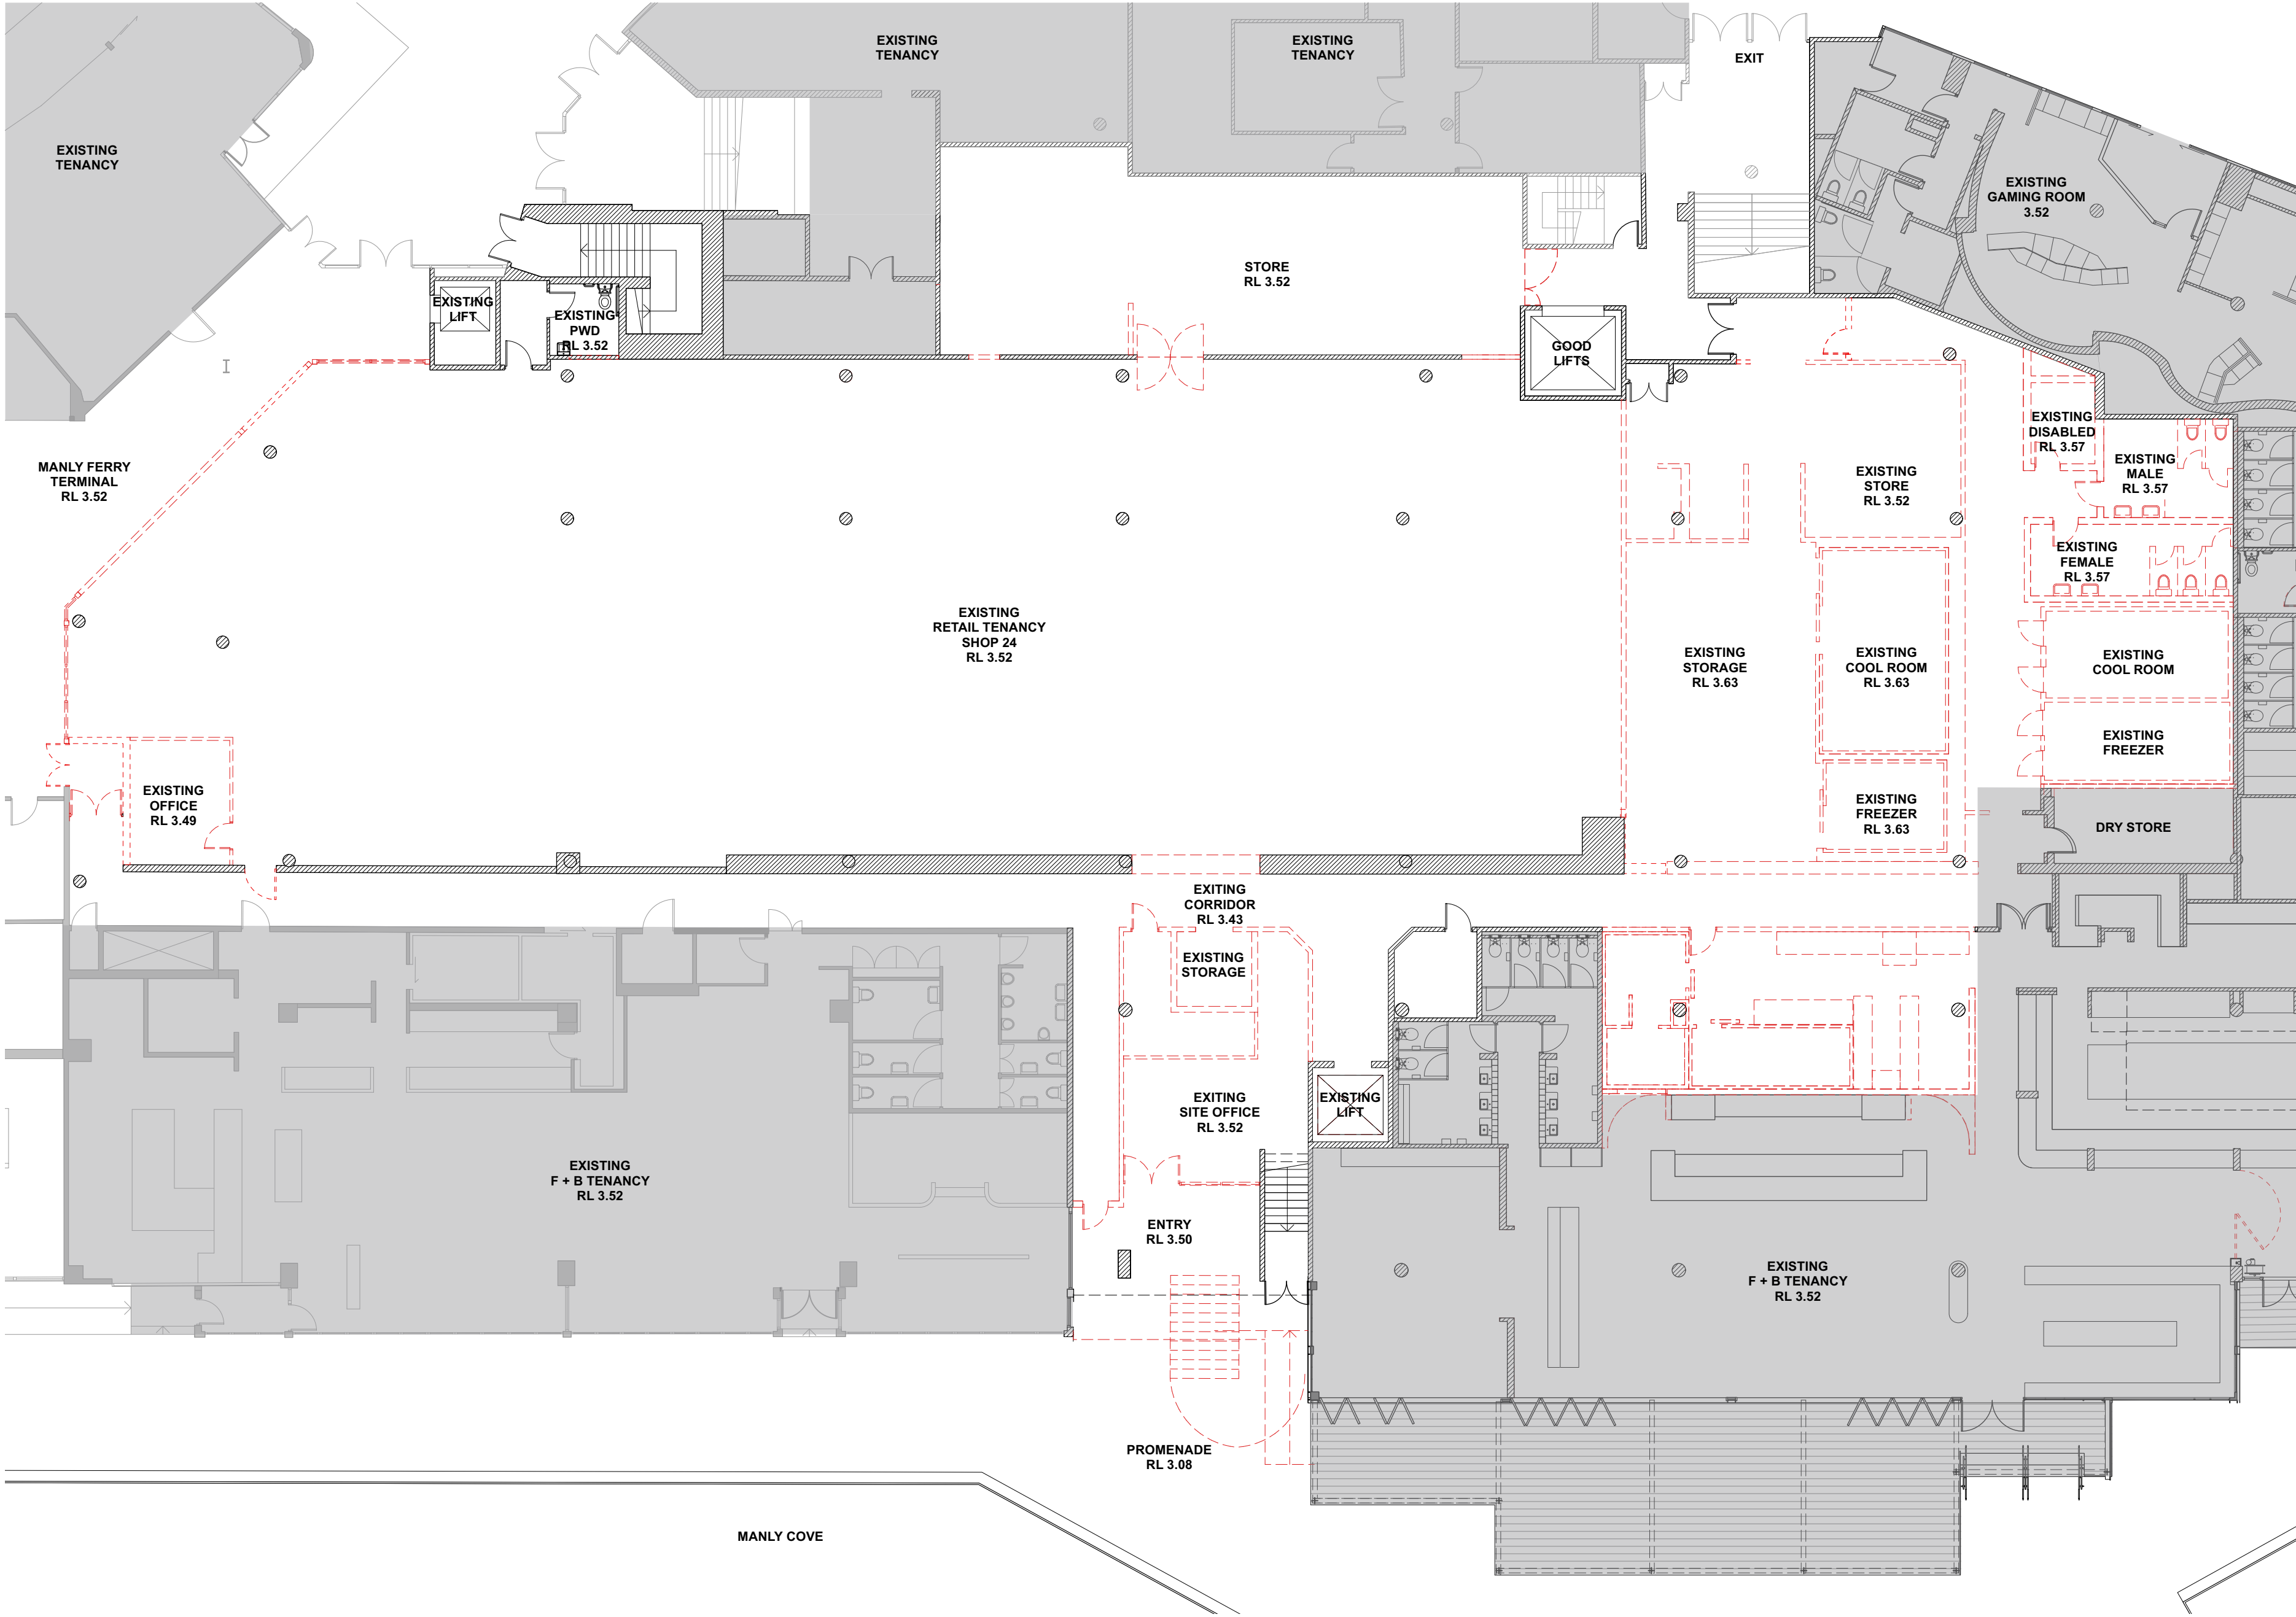

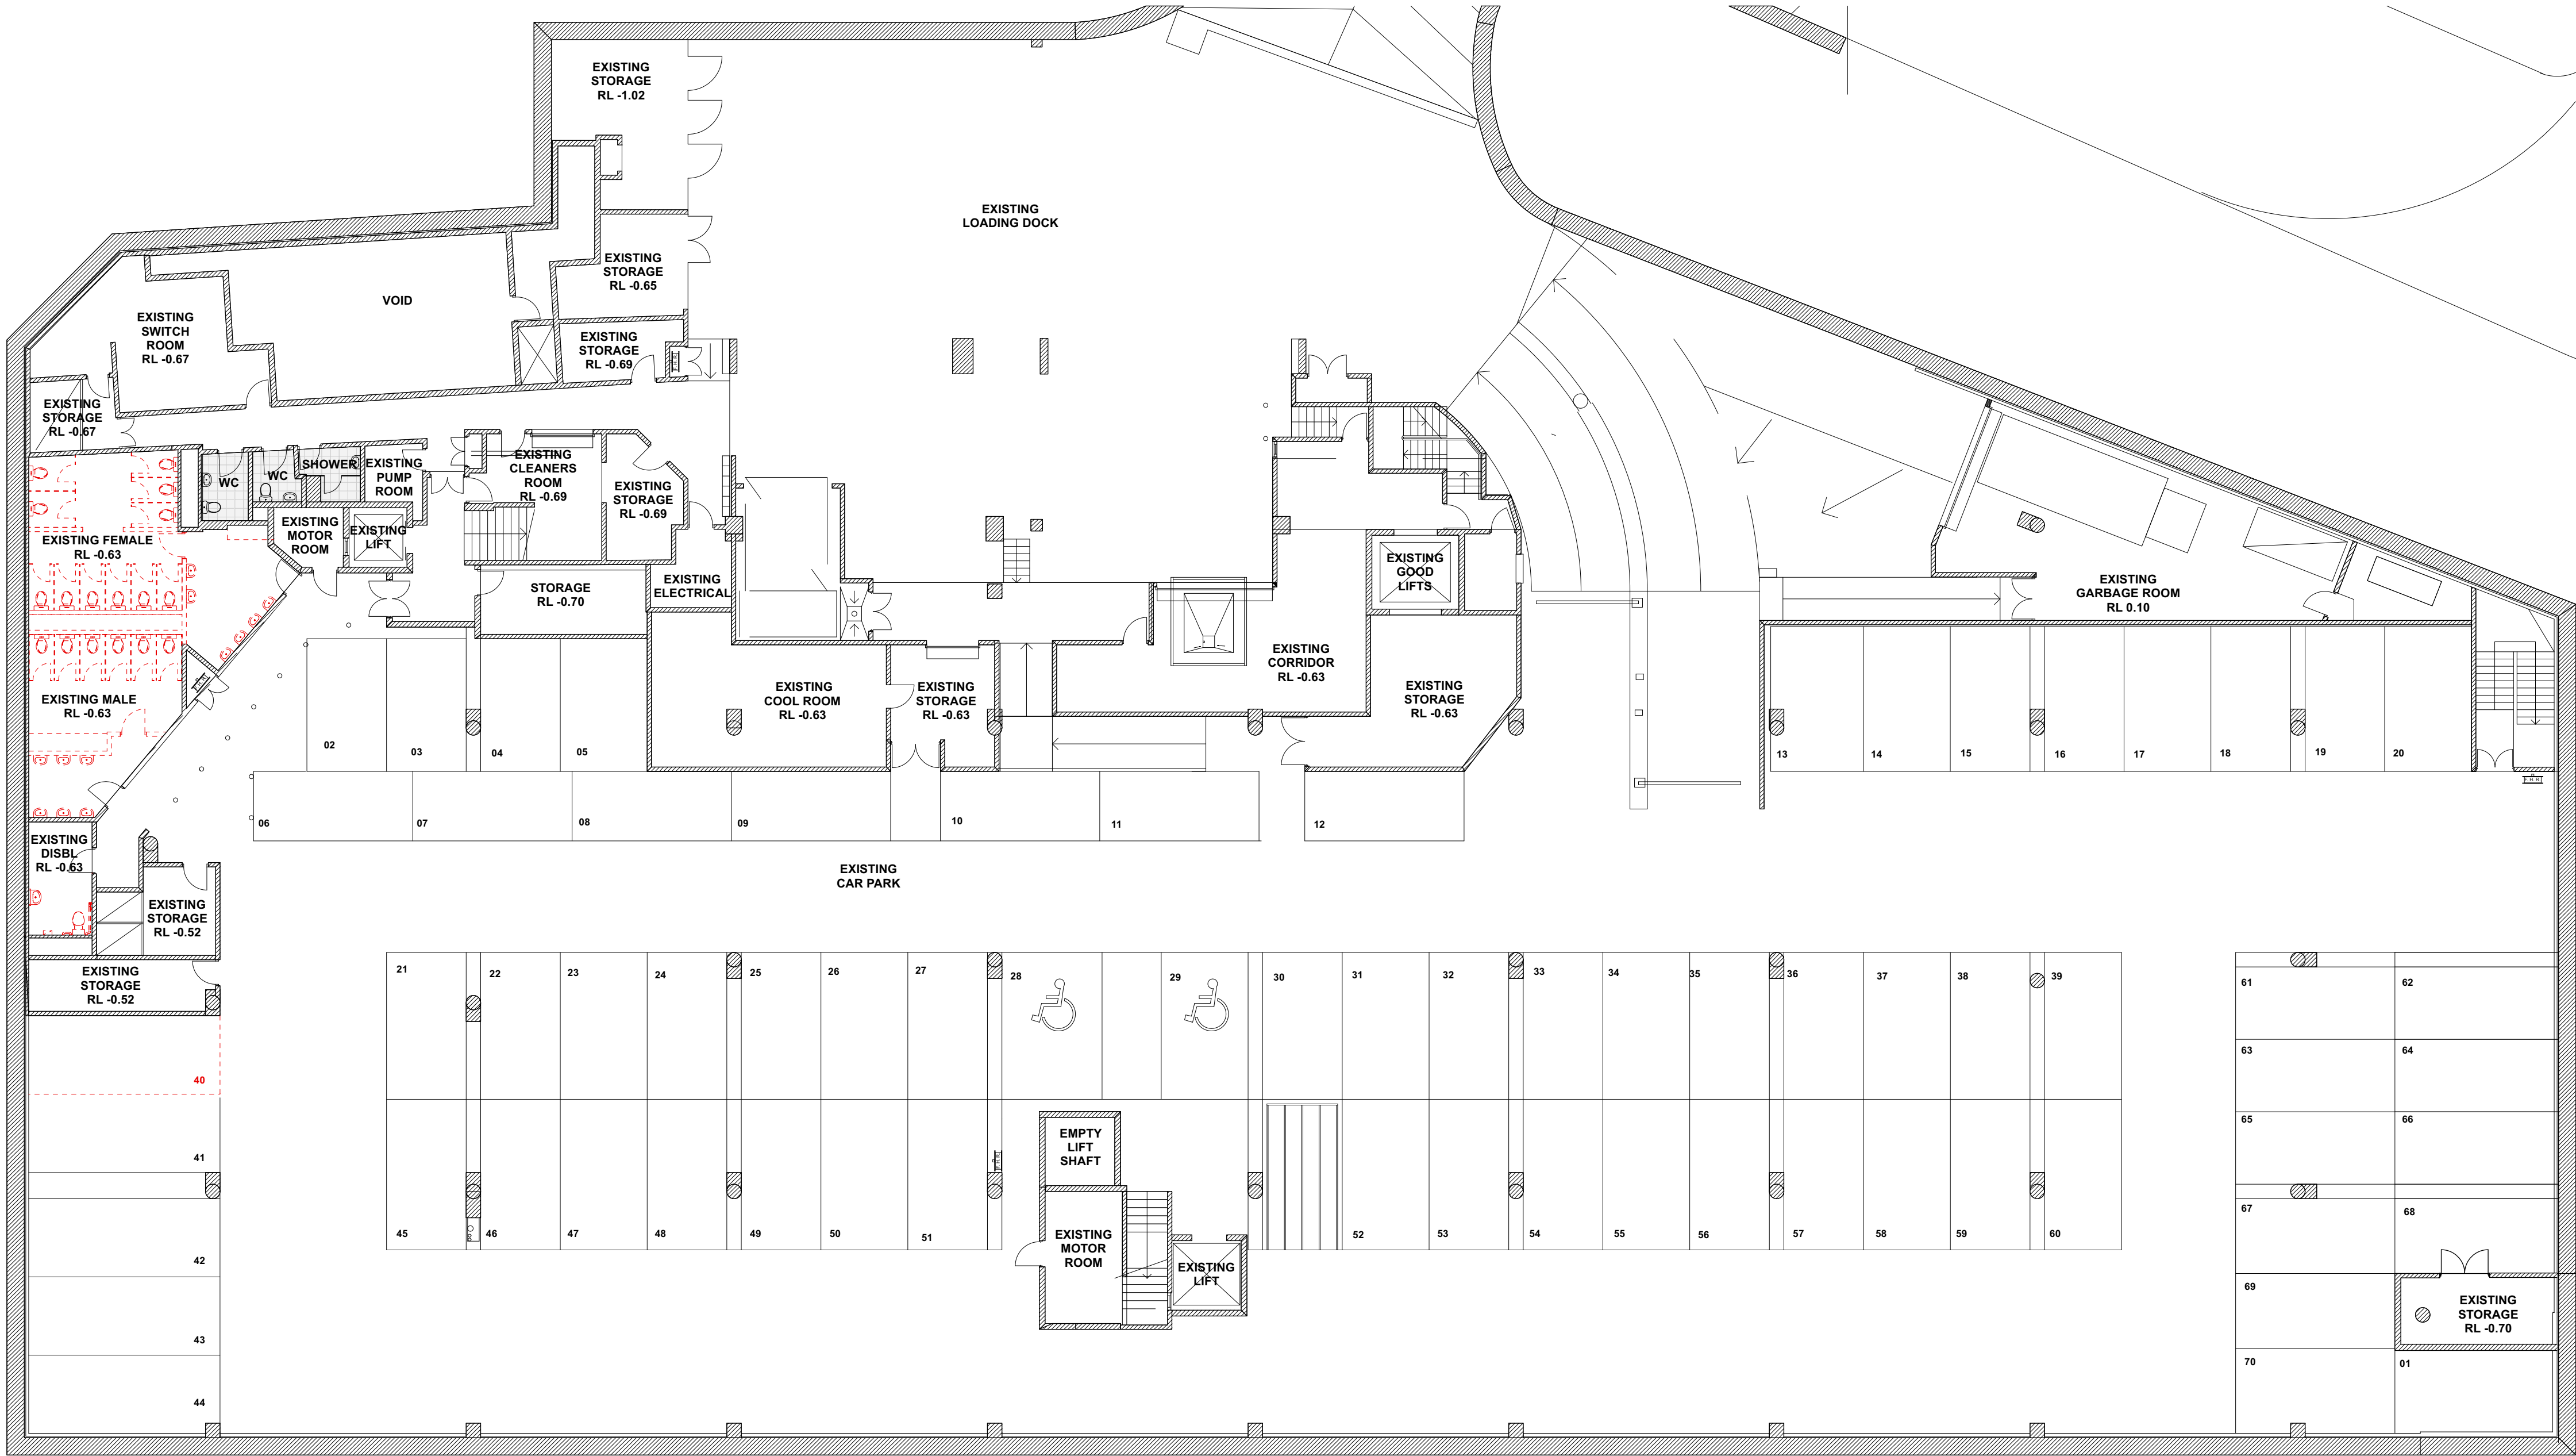

 northern
beaches
council



THIS PLAN IS TO BE READ IN
CONJUNCTION WITH
THE CONDITIONS OF DEVELOPMENT
CONSENT

DA2024/1249

NOTES

THIS DRAWING IS COPYRIGHT AND MAY NOT BE USED WITHOUT WRITTEN CONSENT.
DO NOT SCALE DRAWINGS, REFER TO FIGURED DIMENSIONS ONLY. ANY DISCREPANCIES PLEASE
NOTIFY THE ARCHITECT FOR CLARIFICATION.
VERIFY ALL DIMENSIONS AND SITE CONDITIONS PRIOR TO COMMENCEMENT OF ANY WORKS.
ALL WORKS TO BE IN ACCORDANCE WITH AUSTRALIAN STANDARDS, THE BUILDING CODE OF
AUSTRALIA, OTHER RELEVANT CODES AND MANUFACTURERS INSTRUCTIONS / SPECIFICATIONS.

LEGEND

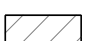 EXISTING WALLS
 TO BE DEMOLISHED

PROJECT

**PROPOSED PUB + MICRO BREWERY @ MANLY WHARF
ALTERATIONS TO EXISTING RETAIL TENANCY**

PROJECT NO. 23:92 DATE 15.04.24 SCALE @A1 1:150 DRAWING DEMOLITION PLAN: BASEMENT

REV

REV	DATE	DESCRIPTION
A	09.05.24	ISSUE FOR DA APPLICATION
B	11.07.24	ISSUE FOR DA APPLICATION
C	29.07.24	ISSUE FOR DA APPLICATION

ISSUE


FOR DEVELOPMENT APPLICATION


DRAWING NUMBER

A.01.04A

REVISION

C

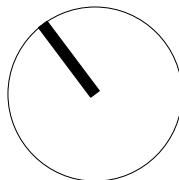


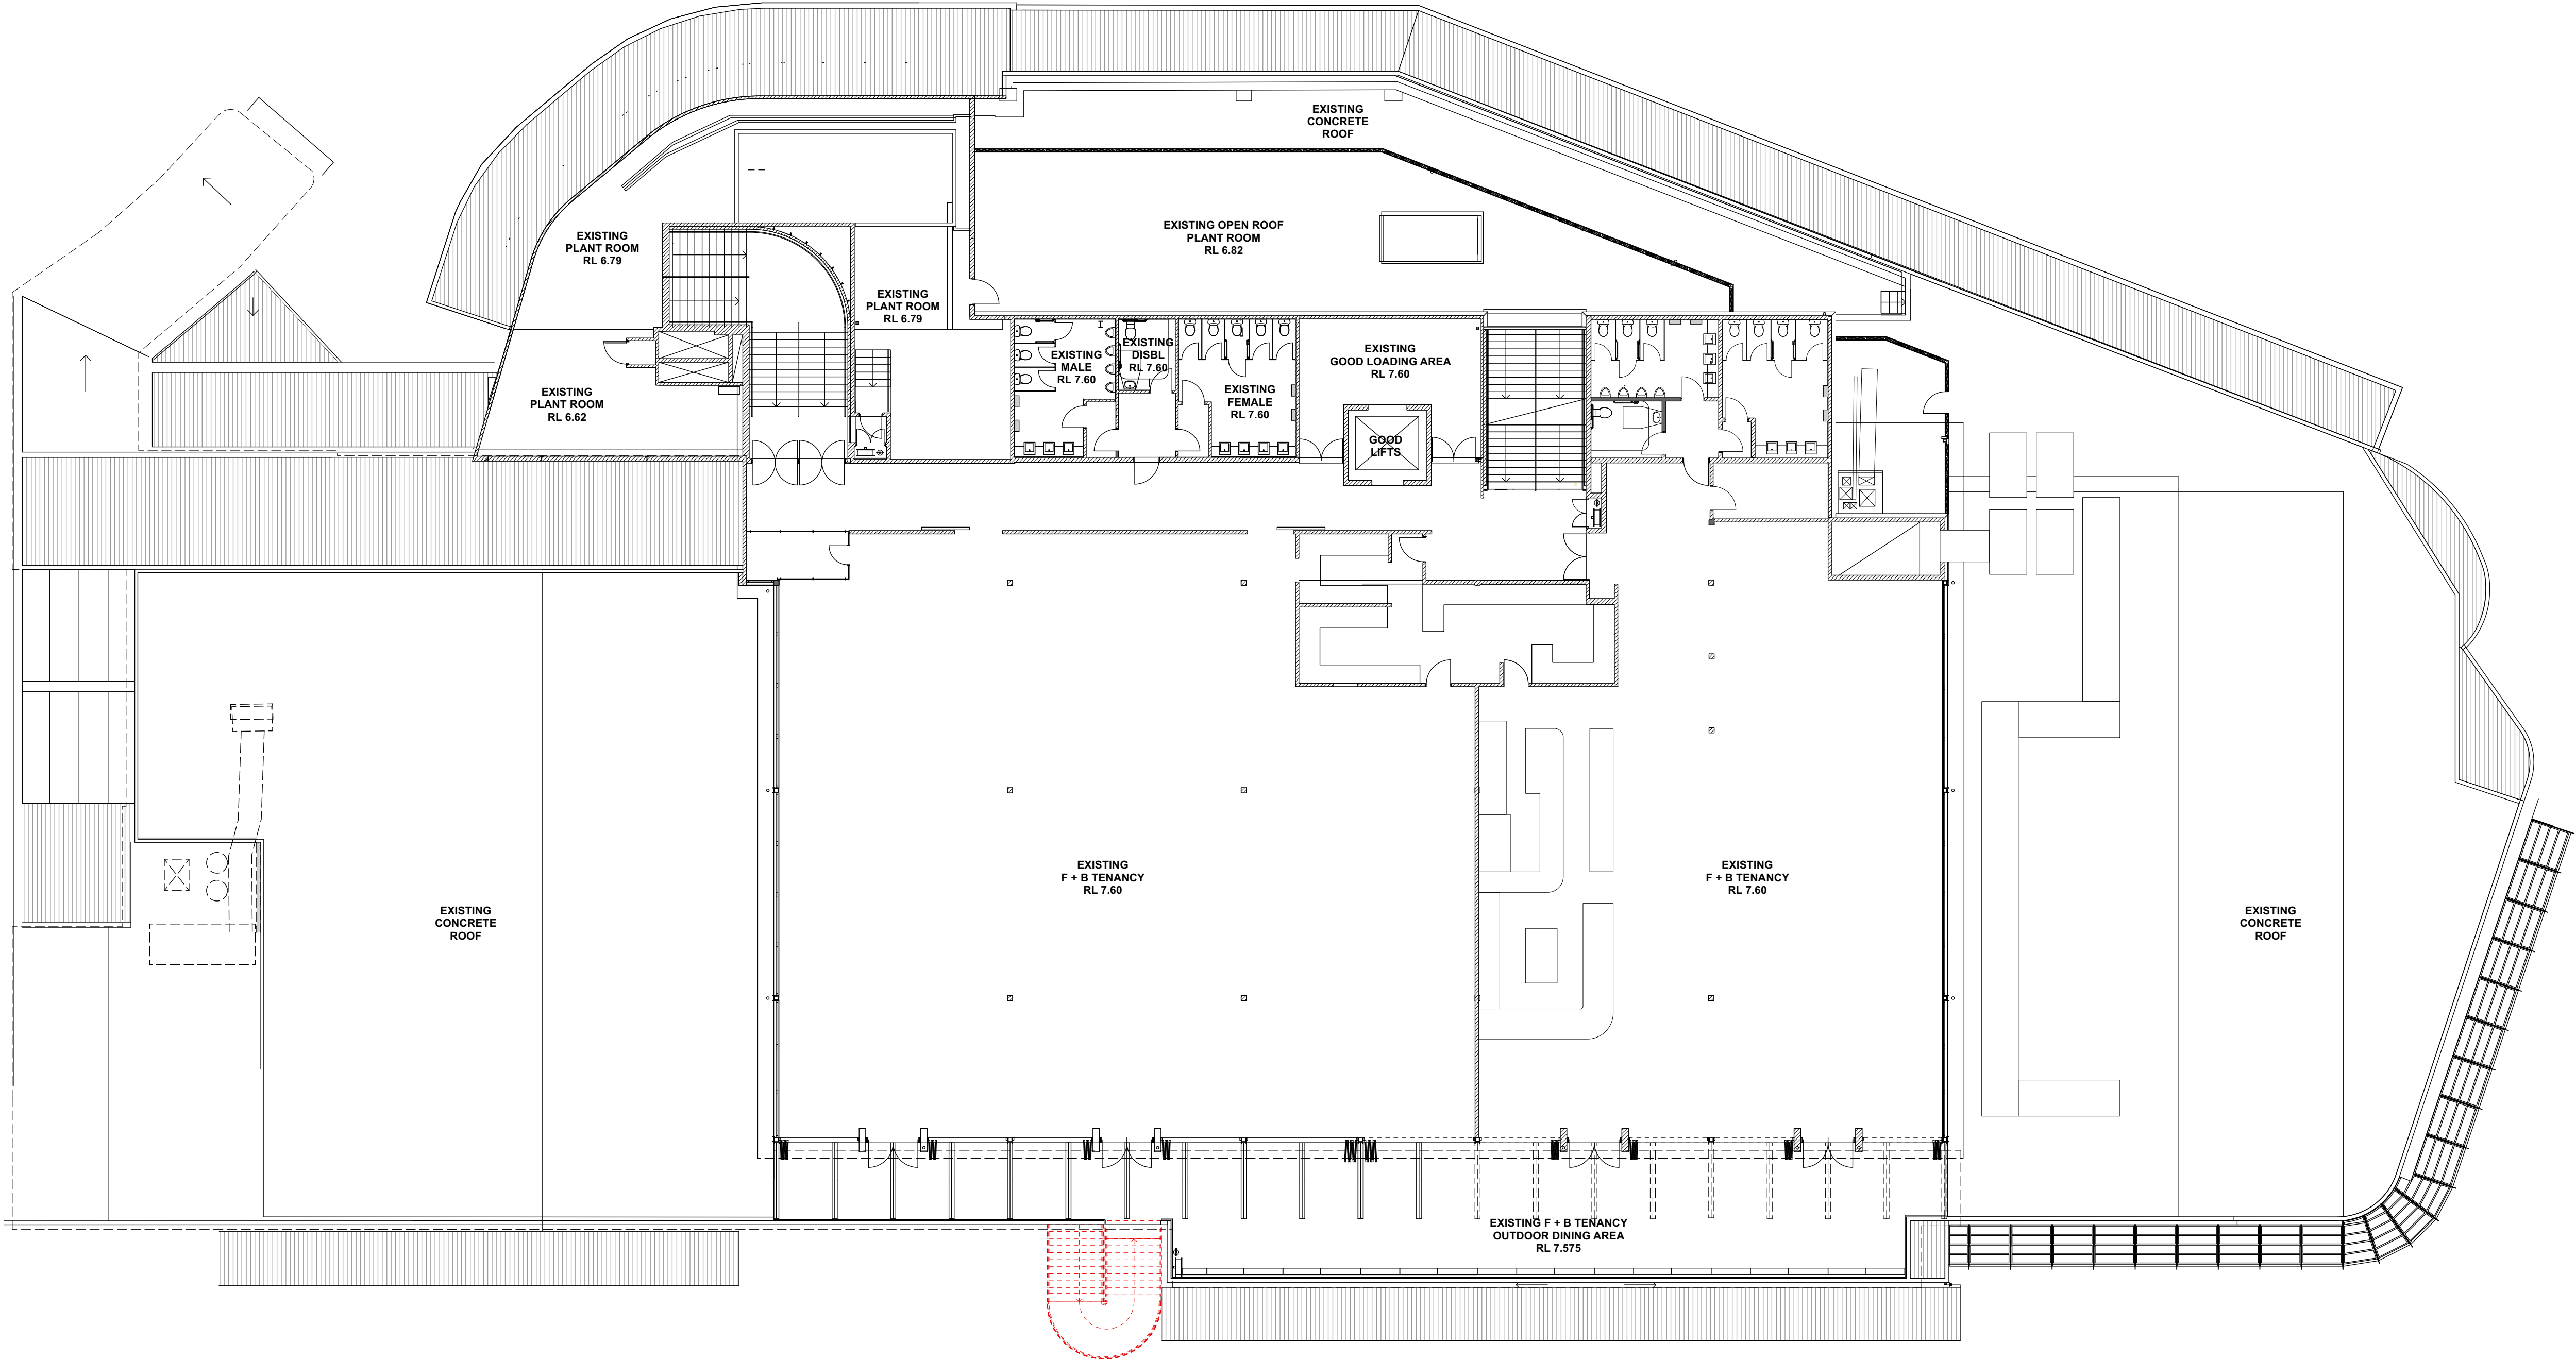


 **THIS PLAN IS TO BE READ IN CONJUNCTION WITH THE CONDITIONS OF DEVELOPMENT CONSENT**
DA2024/1249

NOTES

THIS DRAWING IS COPYRIGHT AND MAY NOT BE USED WITHOUT WRITTEN CONSENT.
DO NOT SCALE DRAWINGS, REFER TO FIGURED DIMENSIONS ONLY. ANY DISCREPANCIES PLEASE NOTIFY THE ARCHITECT FOR CLARIFICATION.
VERIFY ALL DIMENSIONS AND SITE CONDITIONS PRIOR TO COMMENCEMENT OF ANY WORKS.
ALL WORKS TO BE IN ACCORDANCE WITH AUSTRALIAN STANDARDS, THE BUILDING CODE OF AUSTRALIA, OTHER RELEVANT CODES AND MANUFACTURERS INSTRUCTIONS / SPECIFICATIONS.

LEGEND

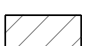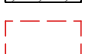 EXISTING WALLS
 TO BE DEMOLISHED

PROJECT

**PROPOSED PUB + MICRO BREWERY @ MANLY WHARF
ALTERATIONS TO EXISTING RETAIL TENANCY**

PROJECT NO.
23:92

DATE
15.04.24

SCALE @A1
1:150

DRAWING

DEMOLITION PLAN: FIRST FLOOR

REV

A 09.05.24
B 29.07.24

DATE

DESCRIPTION

ISSUE FOR DA APPLICATION
ISSUE FOR DA APPLICATION

ISSUE


FOR DEVELOPMENT APPLICATION

DRAWING NUMBER

A.01.04B

REVISION

B

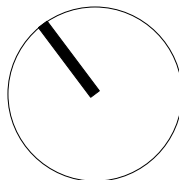

01
A.01.06

EXISTING GROUND - DEMOLITION PLAN
SCALE 1 : 50

02
A.01.06

PROPOSED GROUND LEVEL PLAN
SCALE 1 : 50

[illegible]

N
PROJECT TITLE
2007c_AF MANLY FERRY MP_AMENITIES
PROJECT ADDRESS
Belgrave Street and, West Esplanade,
Manly NSW 2095

DEMOLITION + PROPOSED
PLAN - GROUND

SCALE: @ A1
1 : 50

DATE:
03.12.24

DFA3 Net:

A.01.05



PROJECT N°
2307

Author


REV

3

LITTLE
BOAT
PROJECTS

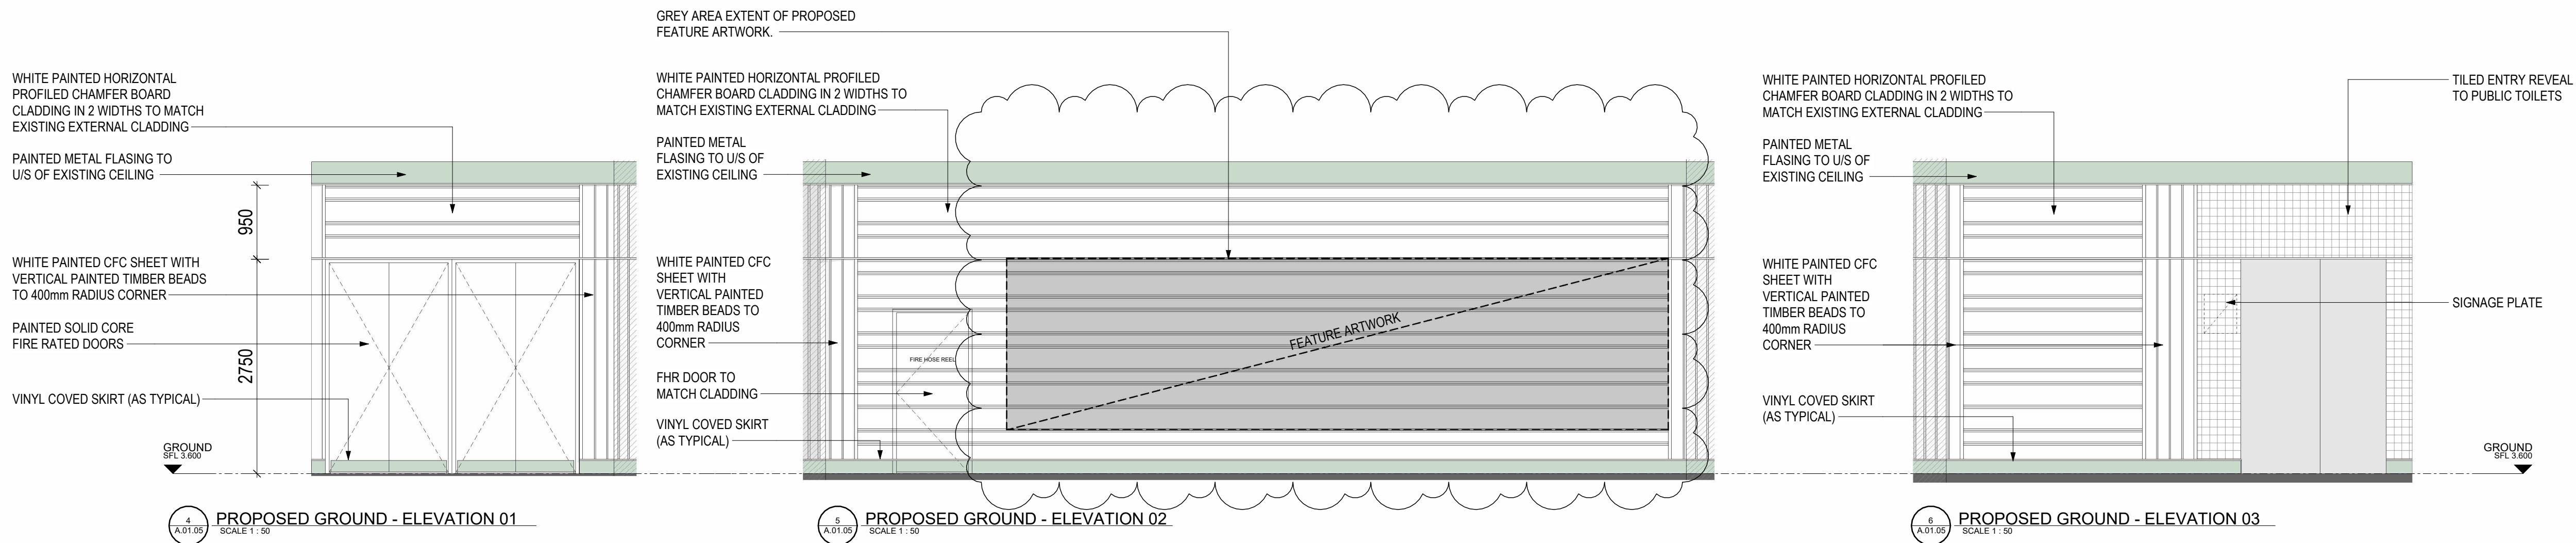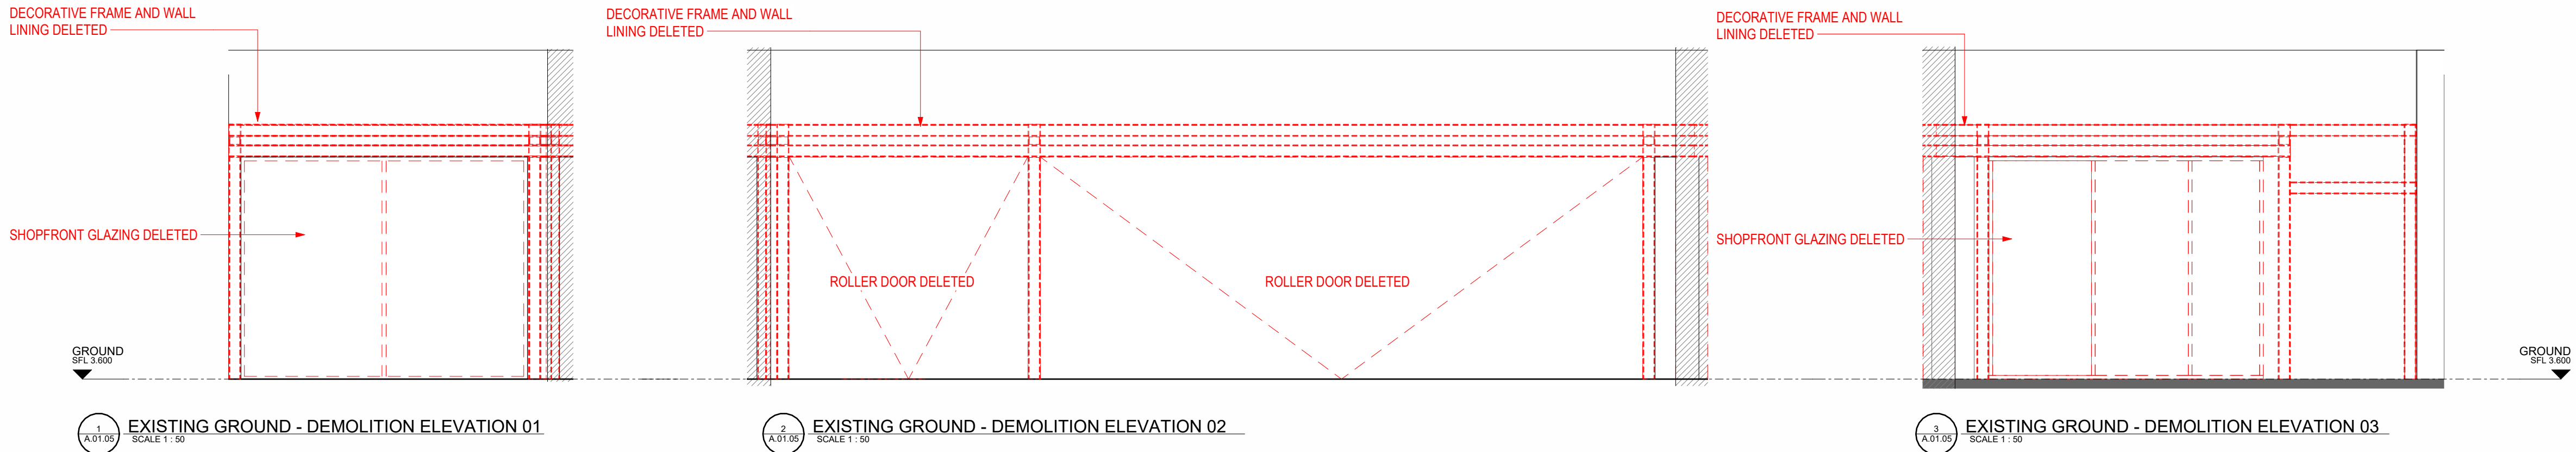

THIS PLAN IS TO BE READ IN
CONJUNCTION WITH
THE CONDITIONS OF DEVELOPMENT
CONSENT
DA2024/1249

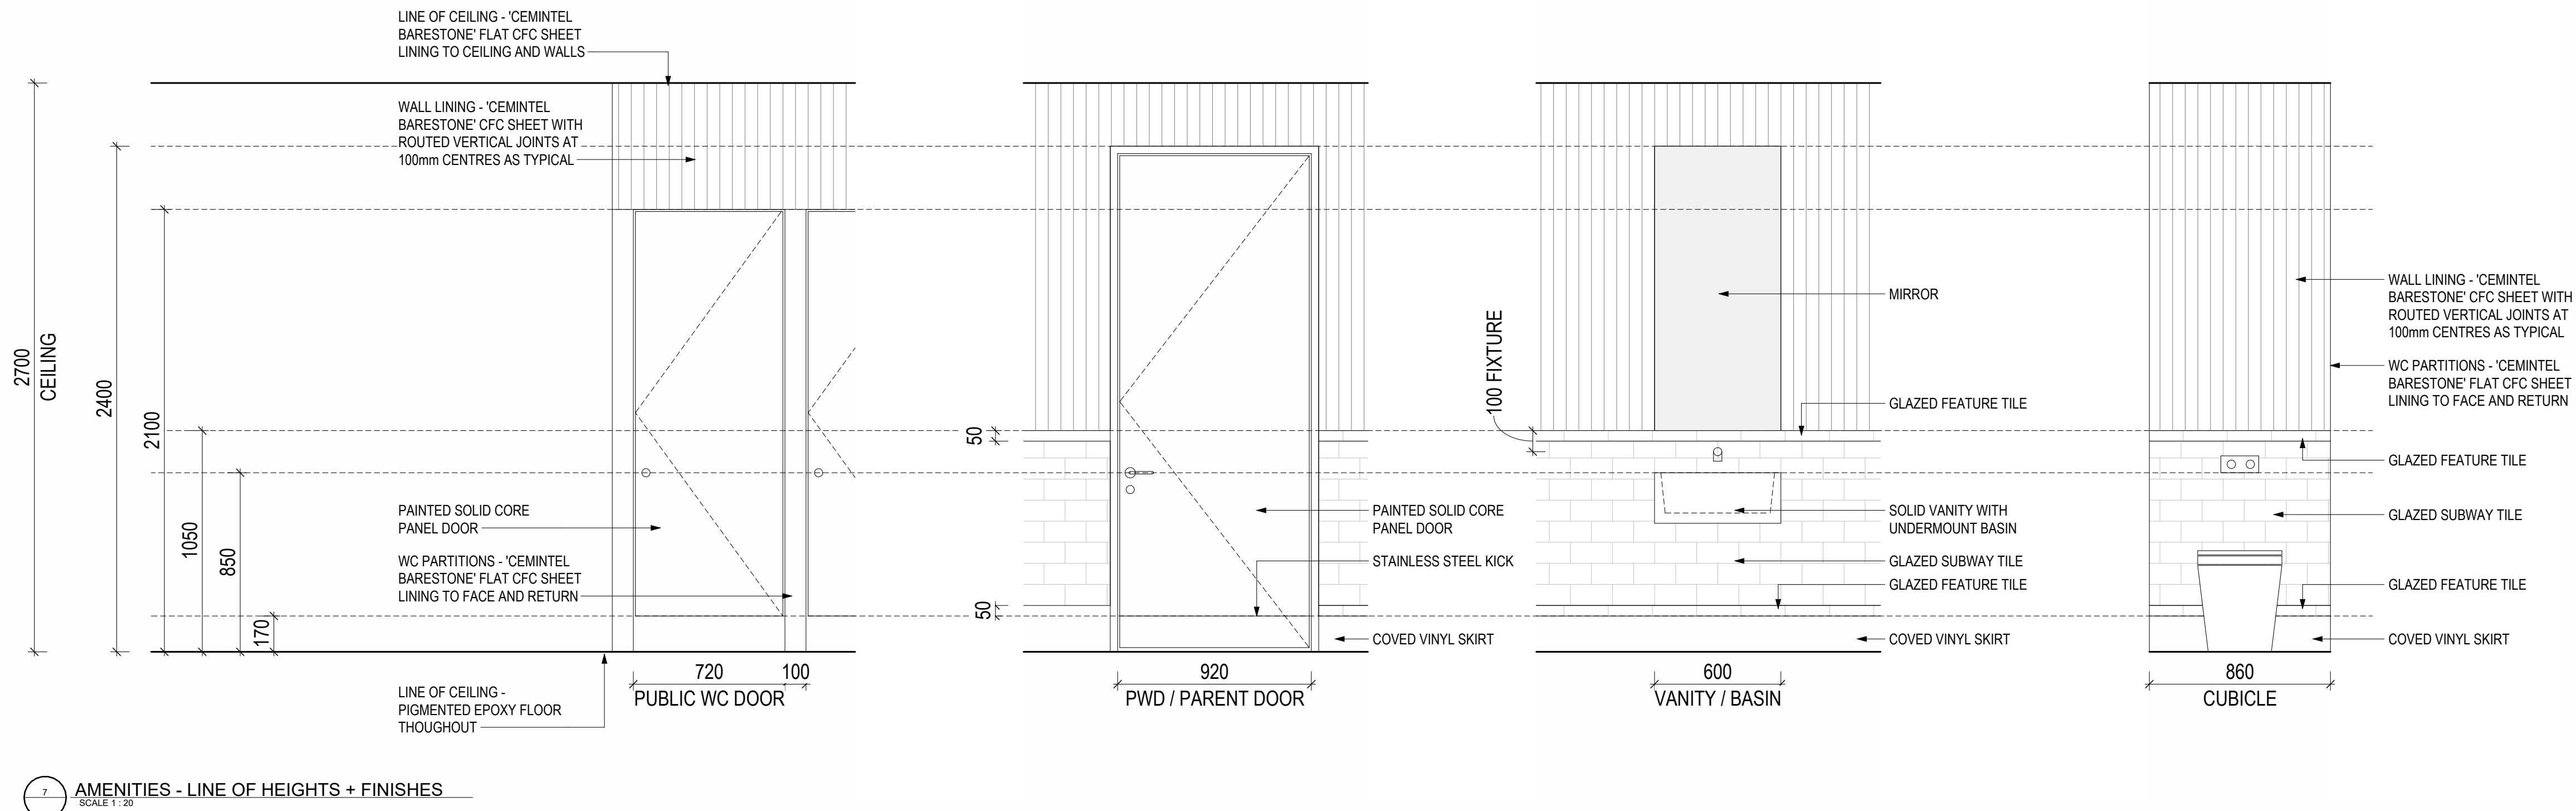

Client

PROJECT STATUS
PRELIMINARY

DISCLAIMER
Little Boat Projects retains all common law, statutory law and other rights including copyright and intellectual property rights in respect of this document.
The recipient acknowledges that this document is for information only and is not to be used for any purpose other than the intended use.
The recipient acknowledges that this document is for information only and is not to be used for any purpose other than the intended use.
The recipient acknowledges that this document is for information only and is not to be used for any purpose other than the intended use.

Issue	Description	Date
2	FOR INFORMATION	05.07.24
1	FOR INFORMATION	26.06.24



PROJECT TITLE
2007c AF MANLY FERRY MP_AMENITIES
PROJECT NUMBER
Belgrave Street and, West Esplanade,
Manly NSW 2095

DEMOLITION + PROPOSED
EXTERNAL ELEVATION


SCALE: @ A1
As indicated
DATE:
05.07.24
DRAWN BY:
Author
REV
A.01.06

PROJECT NO:
2307
DRAWN BY:
Author
REV
2


LITTLE
BOAT
PROJECTS

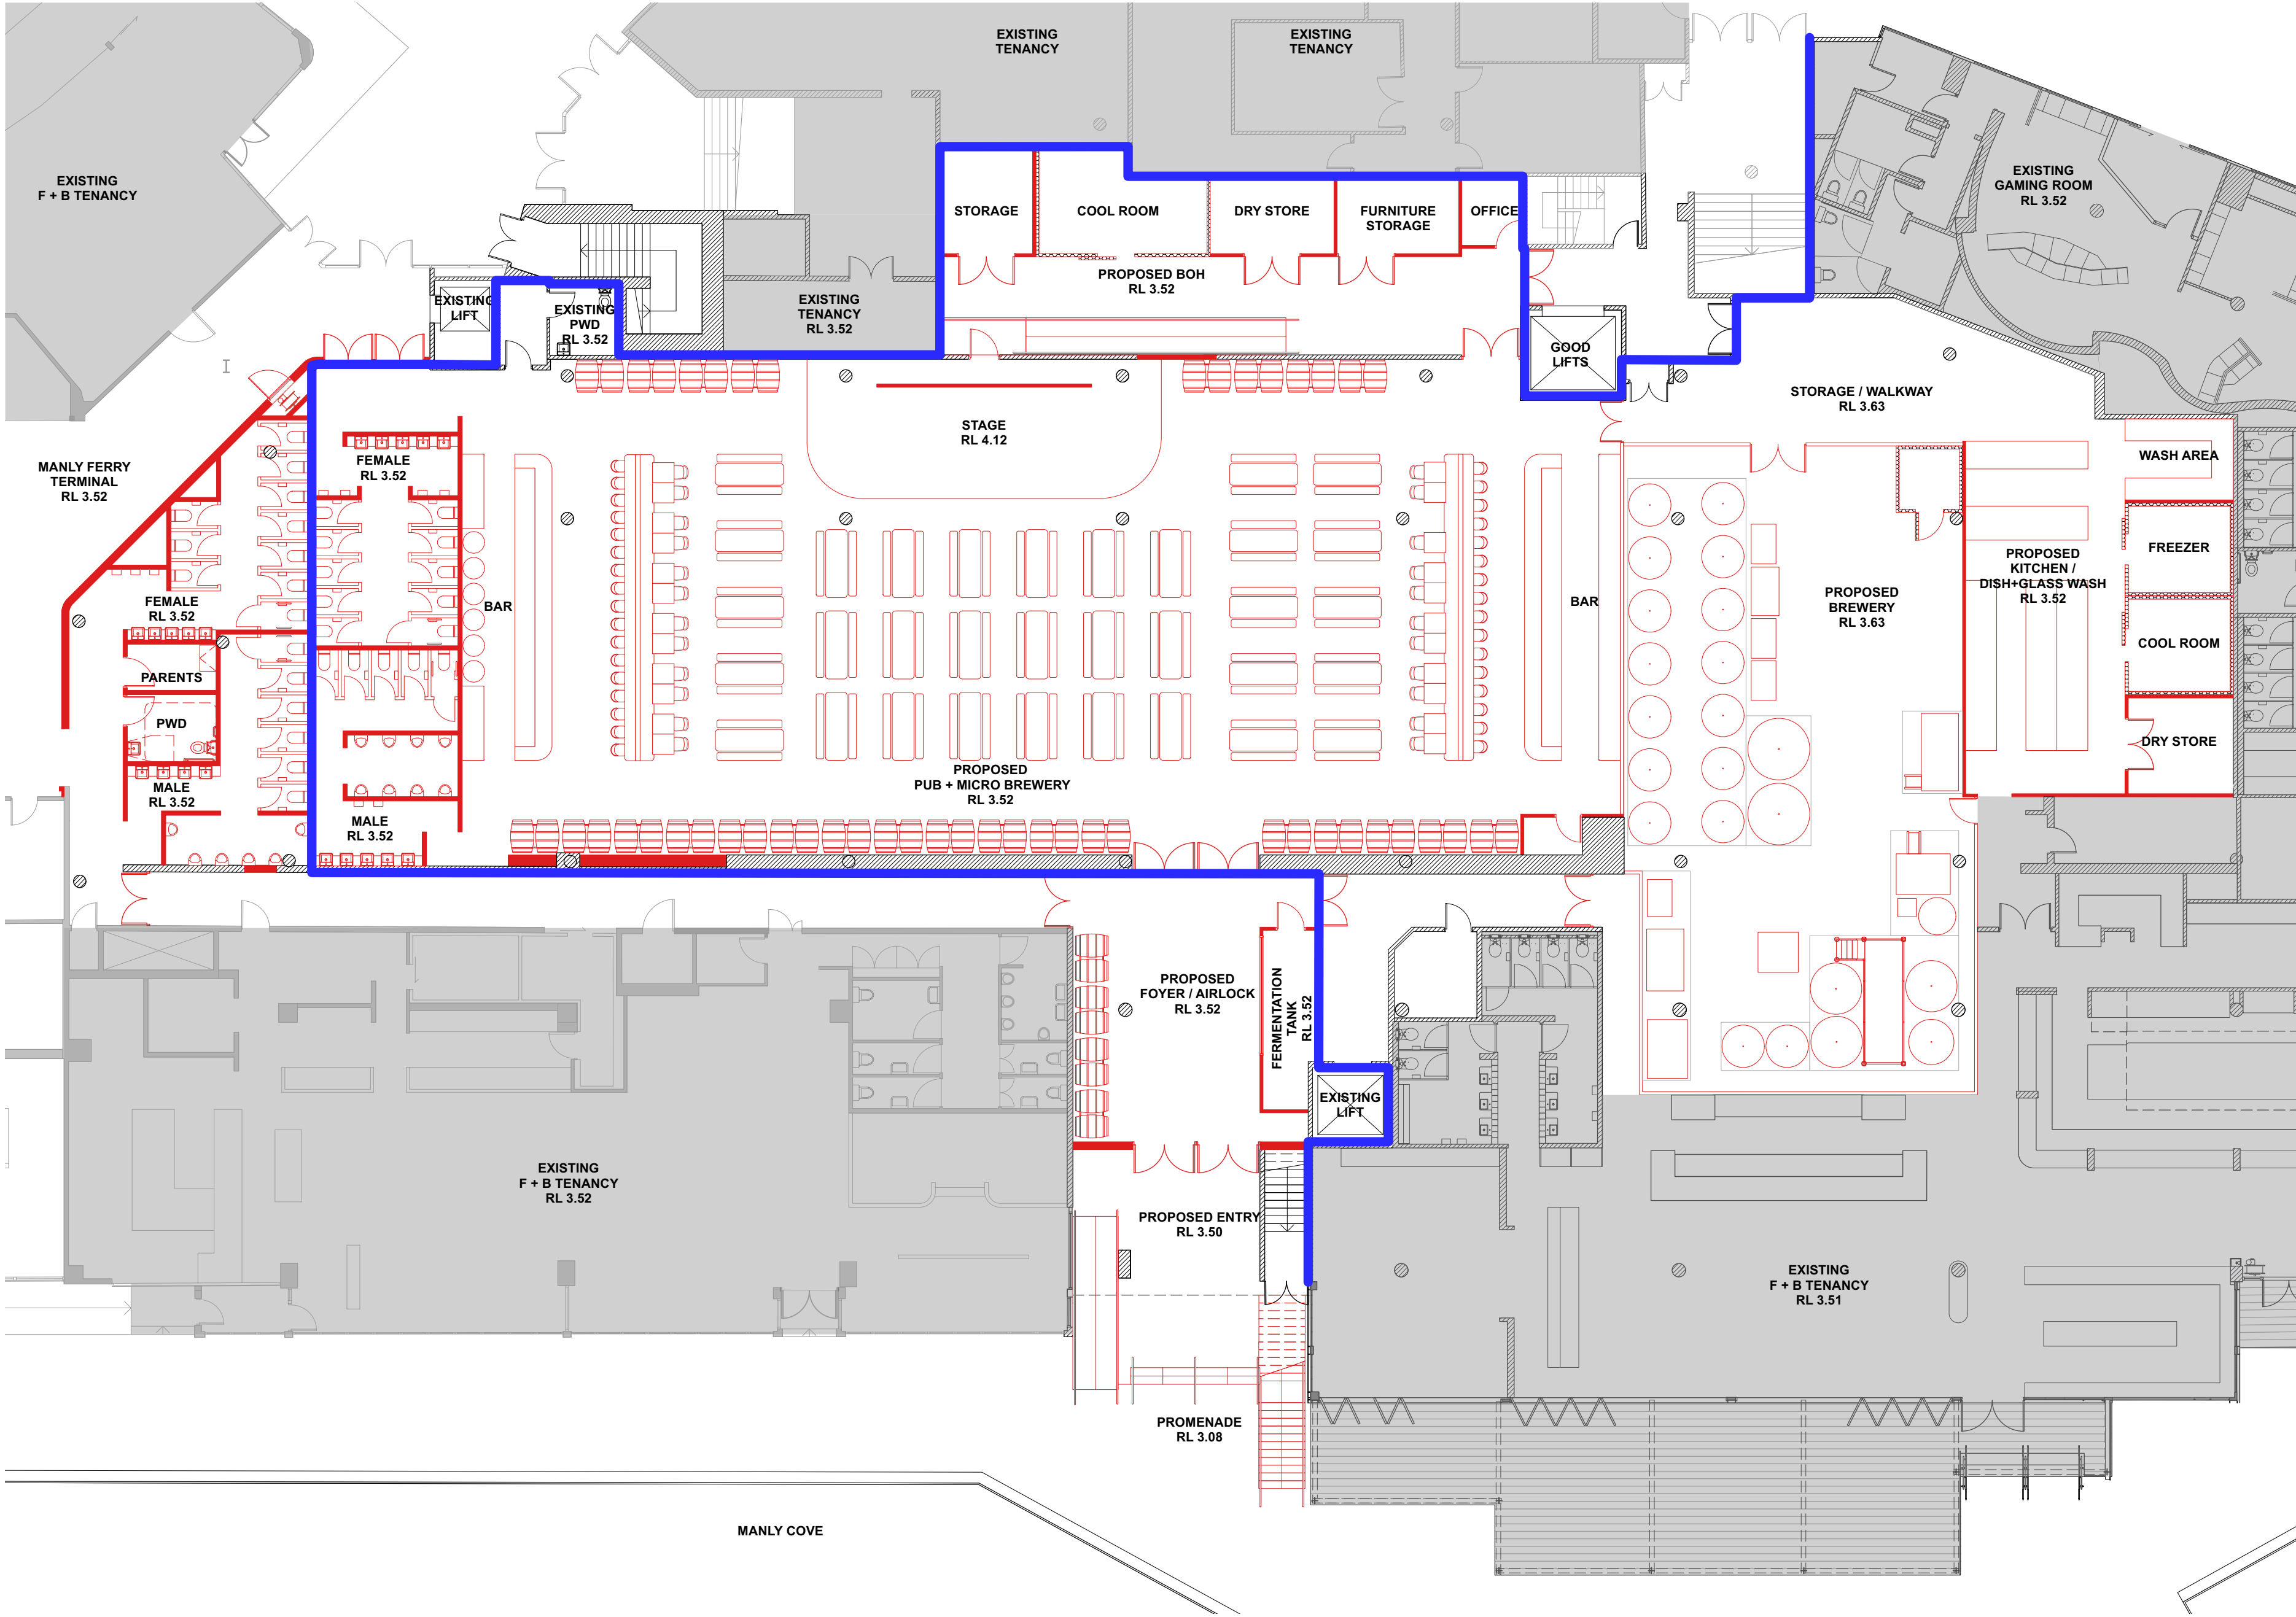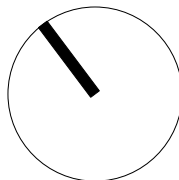

 northern beaches council
THIS PLAN IS TO BE READ IN CONJUNCTION WITH THE CONDITIONS OF DEVELOPMENT CONSENT
DA2024/1249

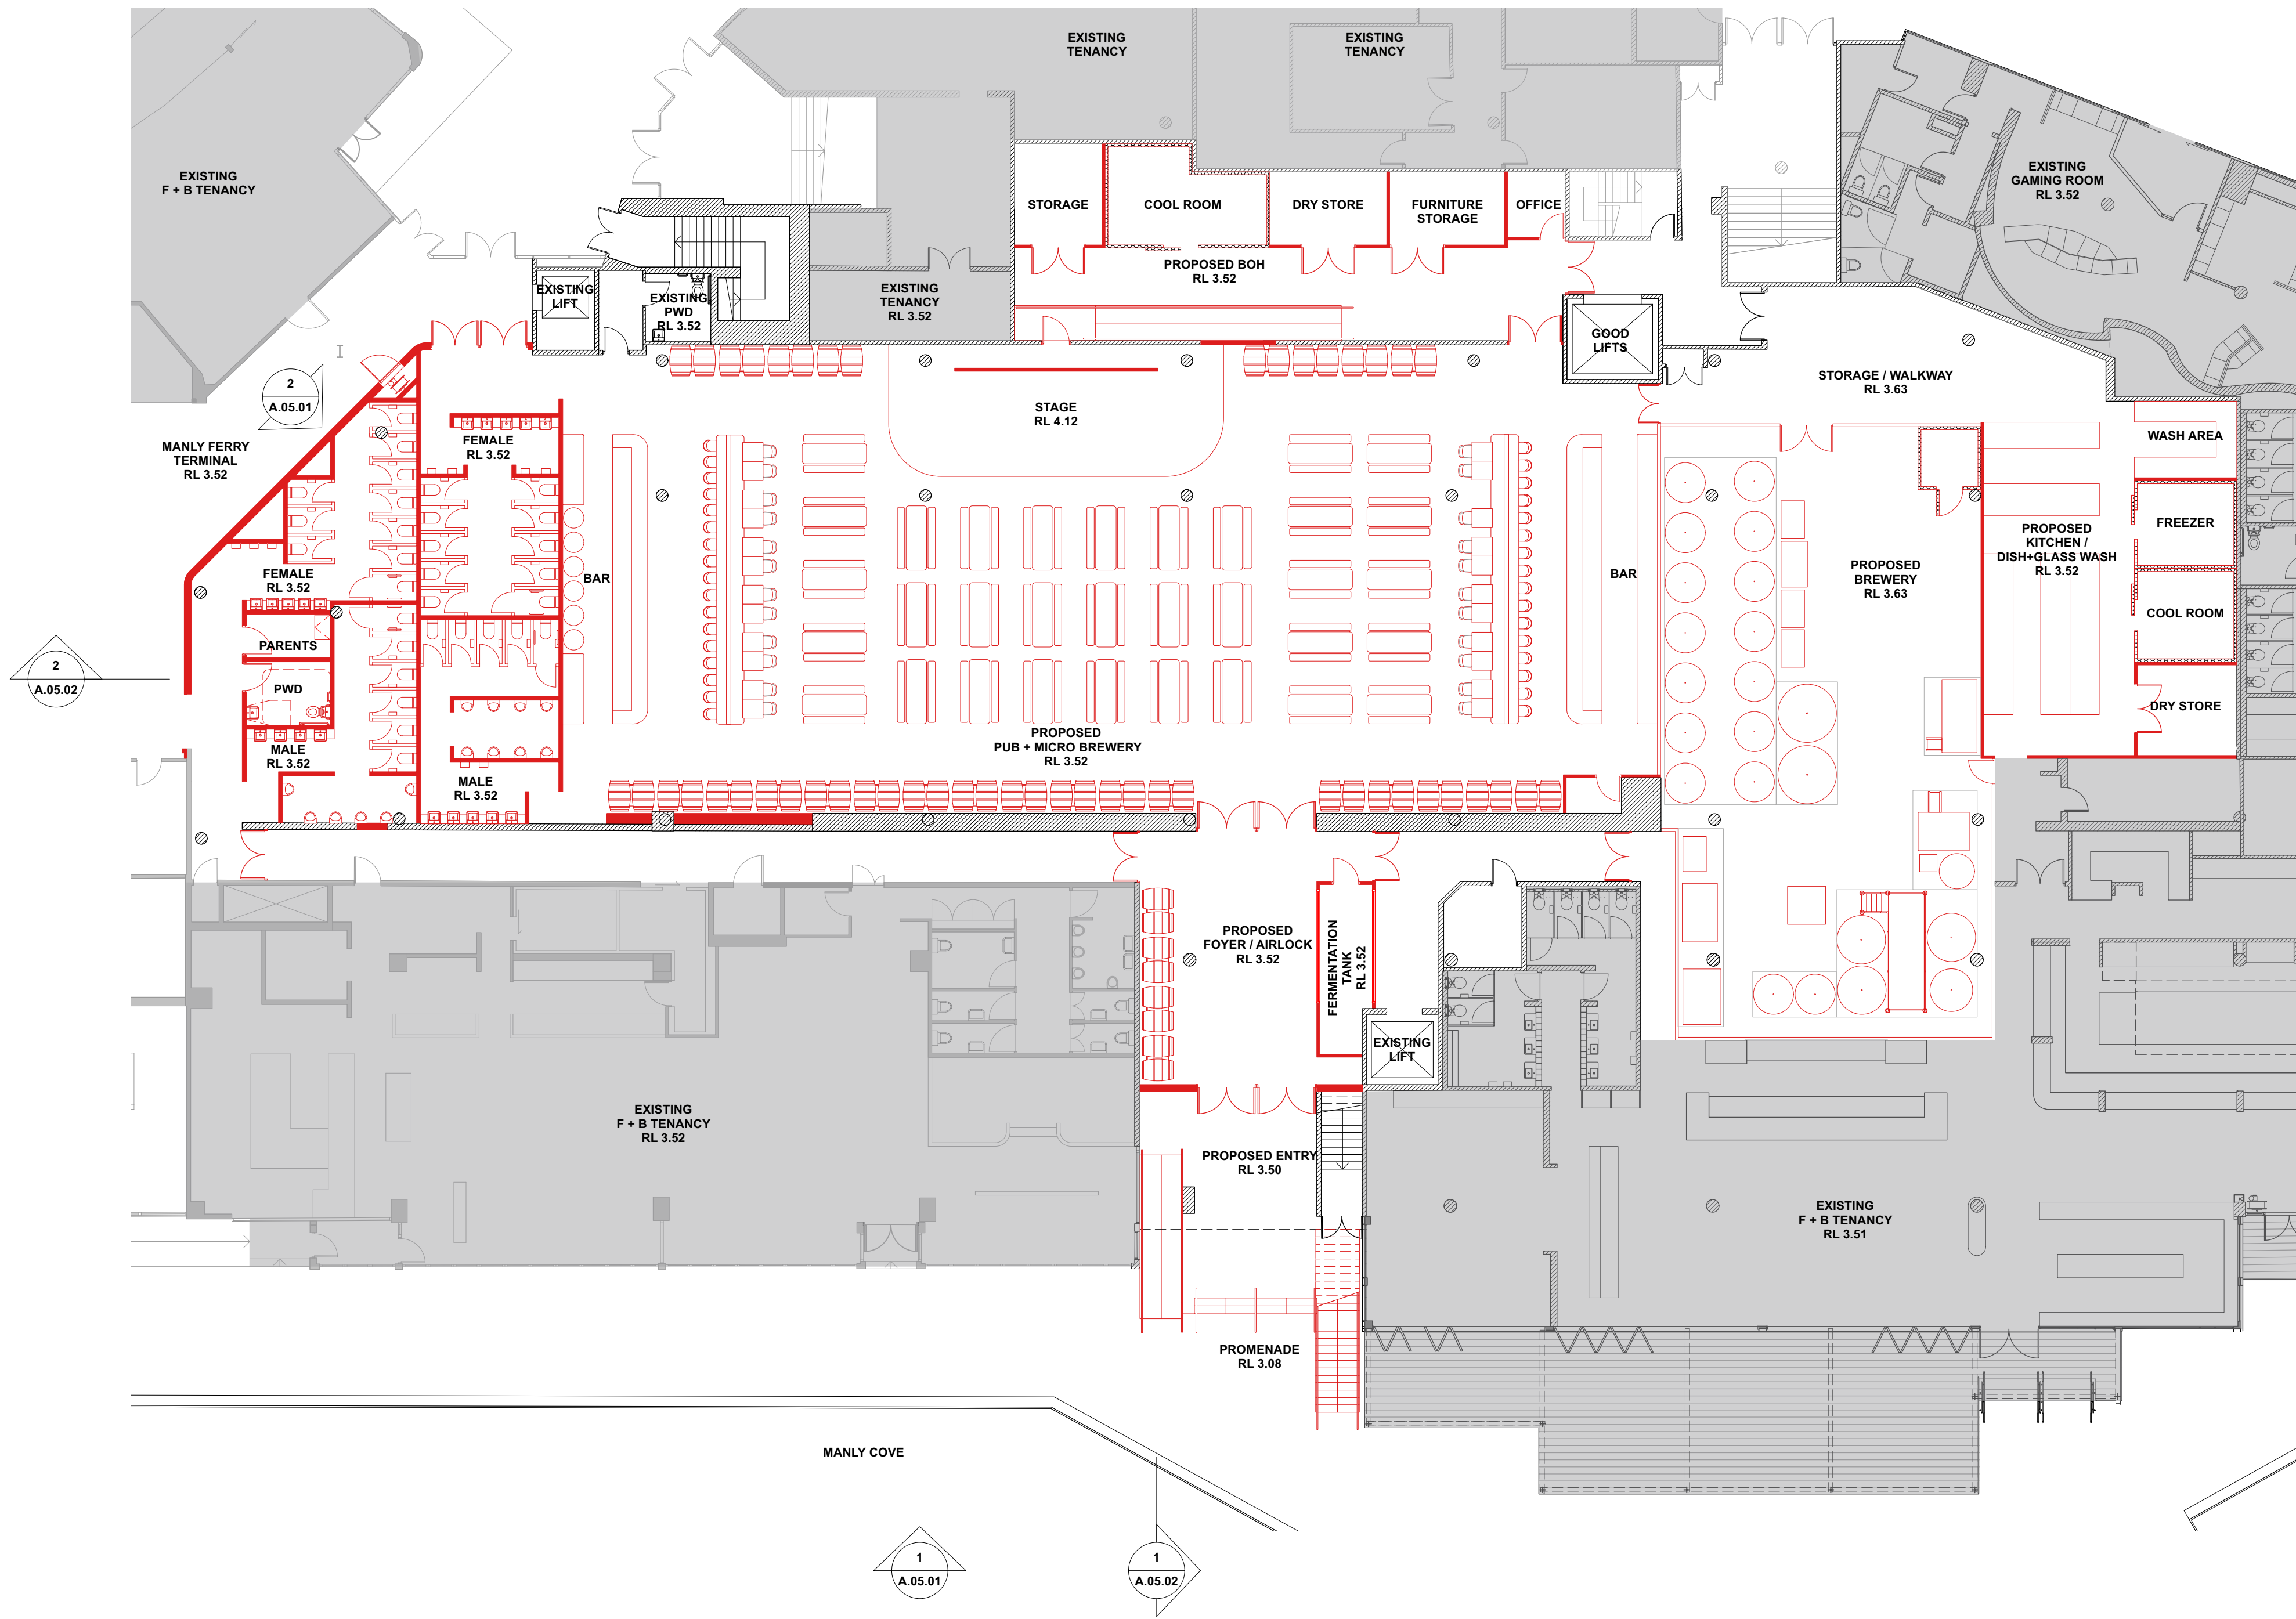


THIS PLAN IS TO BE READ IN
CONJUNCTION WITH
THE CONDITIONS OF DEVELOPMENT
CONSENT
DA2024/1249

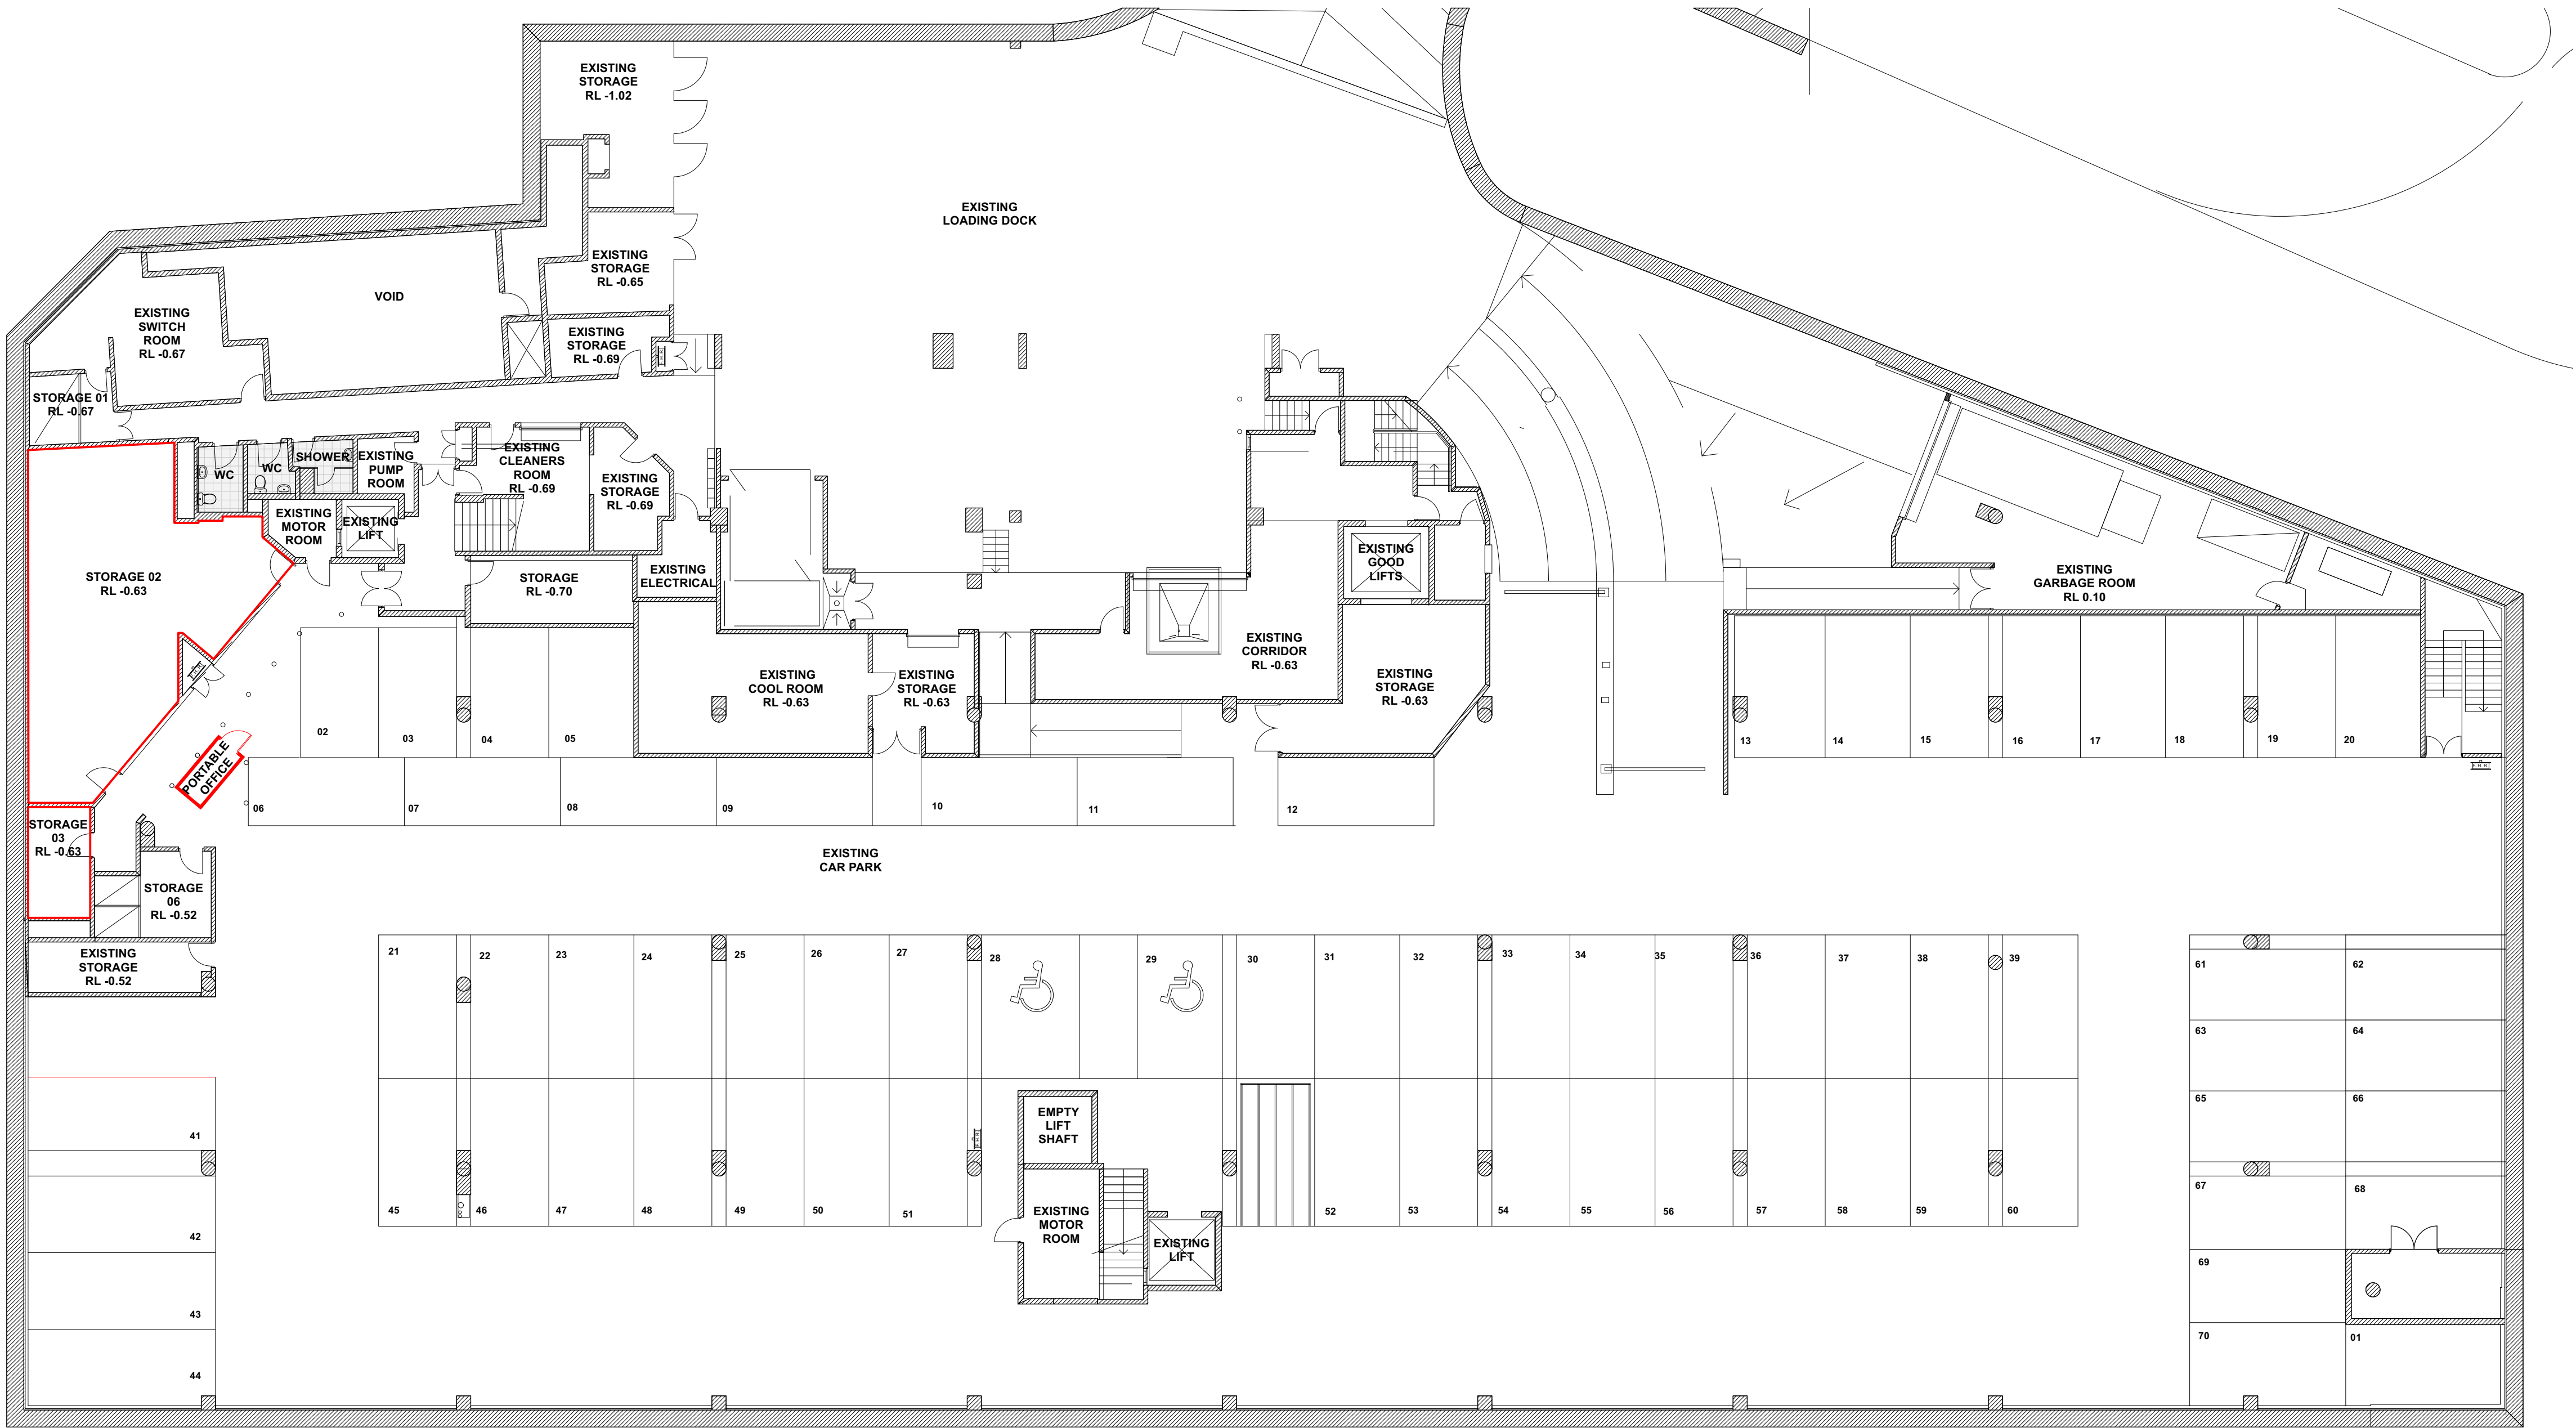



 northern
beaches
council

THIS PLAN IS TO BE READ IN
CONJUNCTION WITH
THE CONDITIONS OF DEVELOPMENT
CONSENT

DA2024/1249

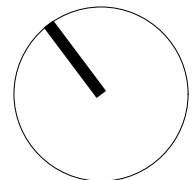


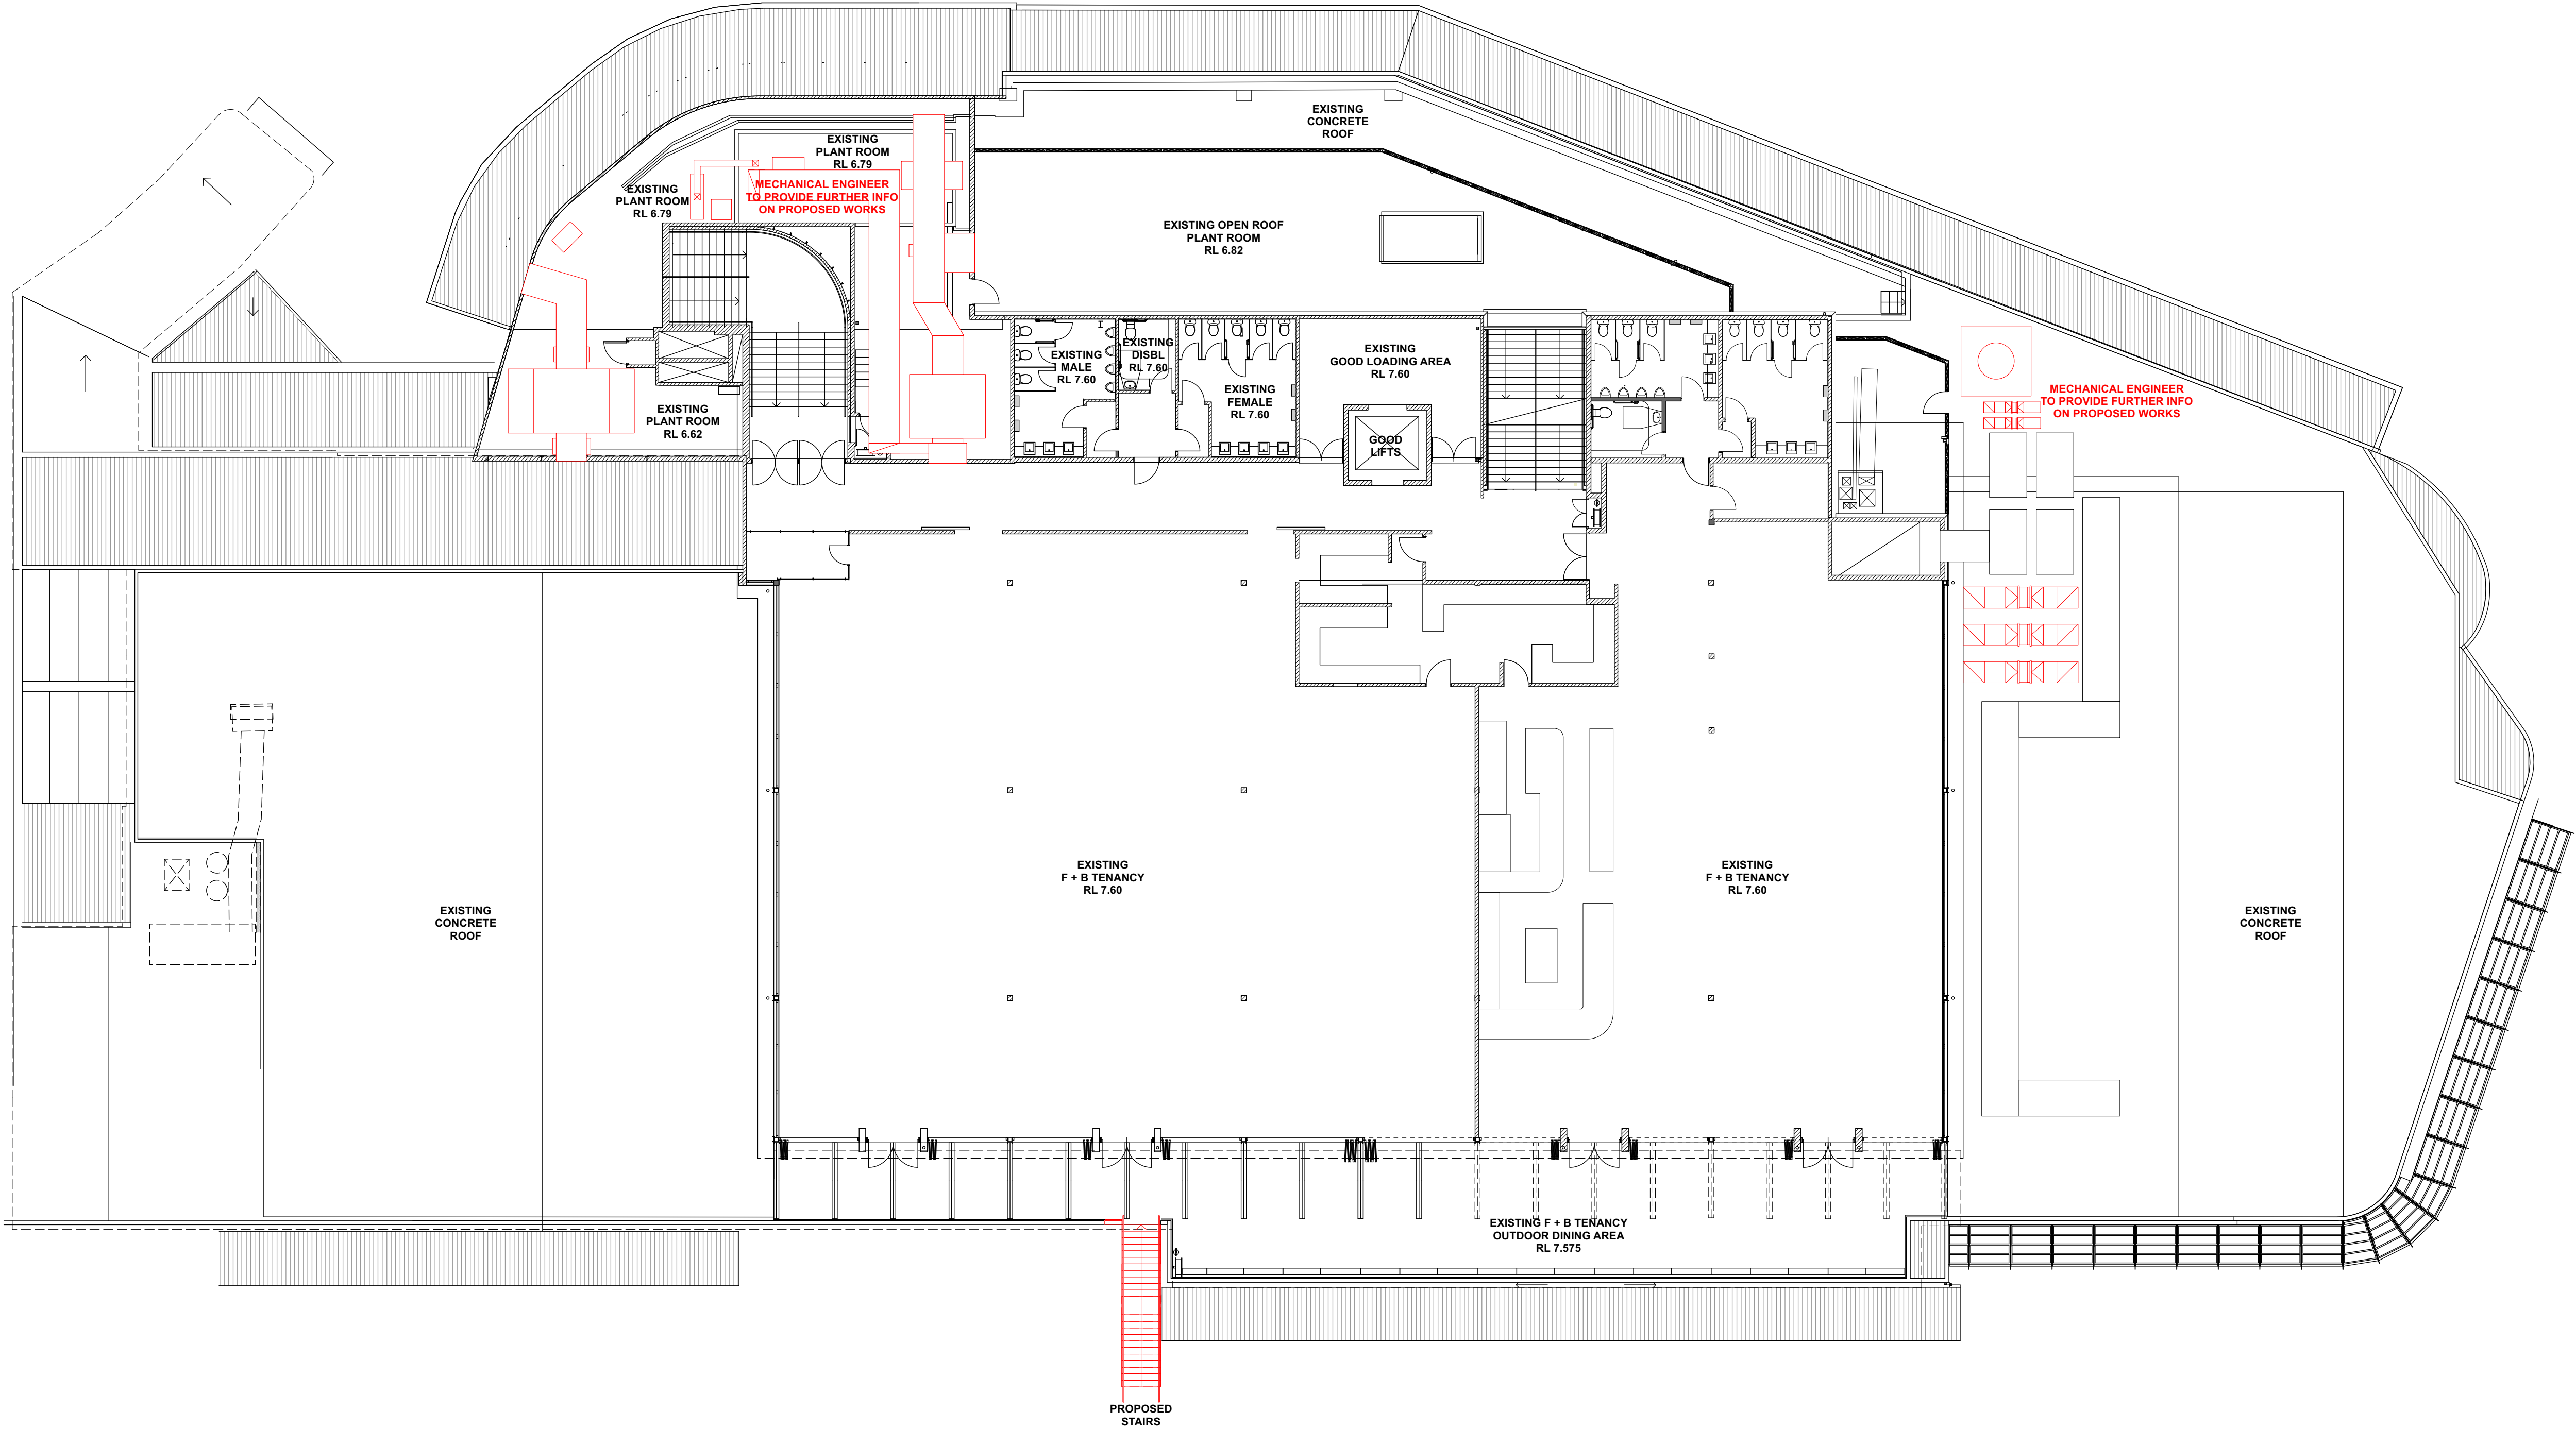


 northern beaches council


THIS PLAN IS TO BE READ IN CONJUNCTION WITH THE CONDITIONS OF DEVELOPMENT CONSENT

DA2024/1249

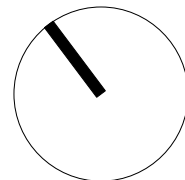


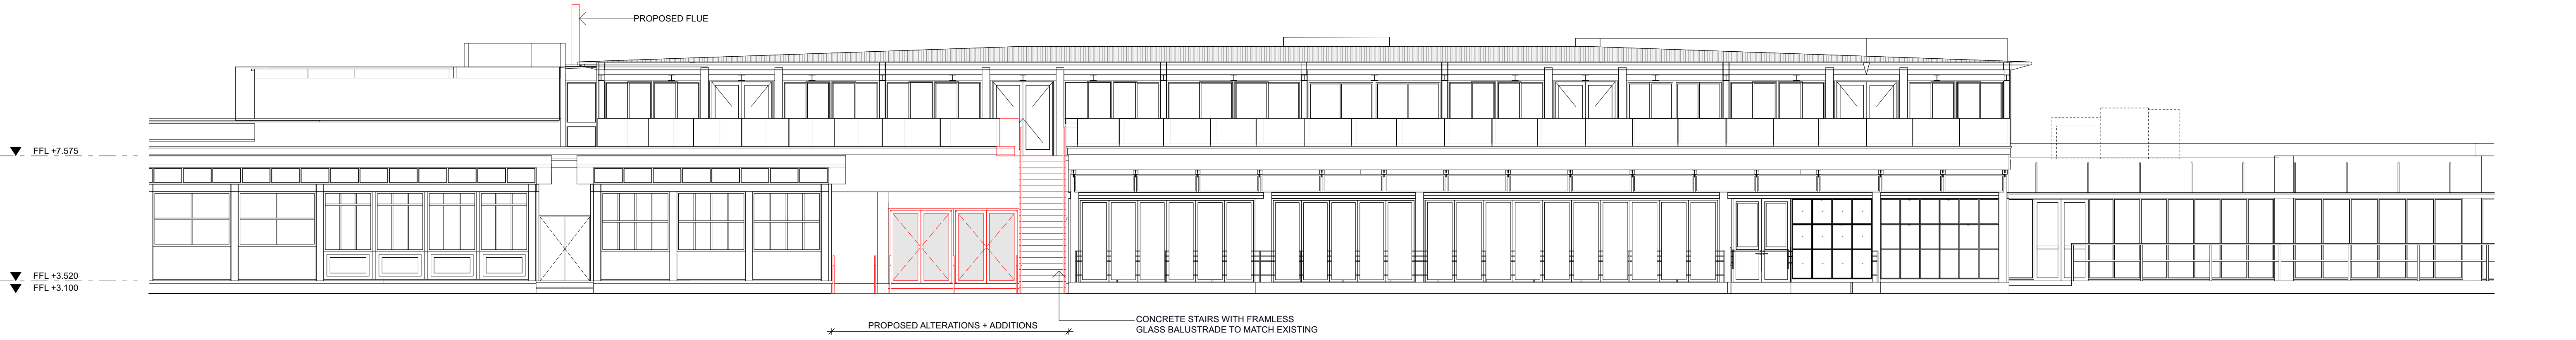

1 SOUTH ELEVATION
1:100

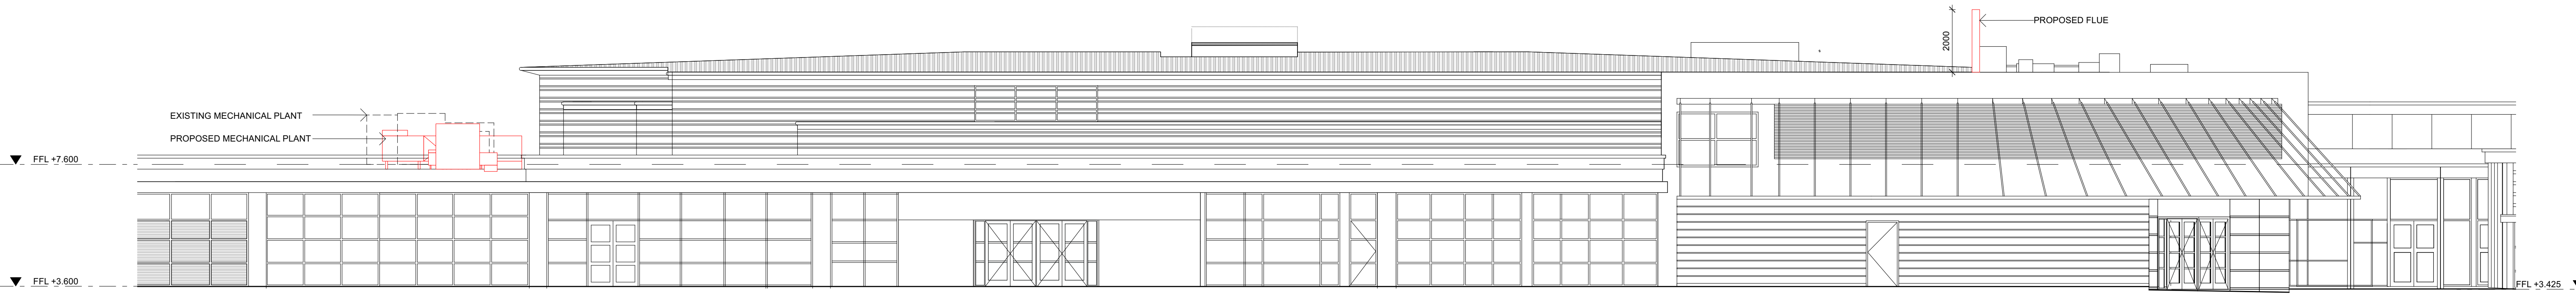

2 NORTH ELEVATION
1:100

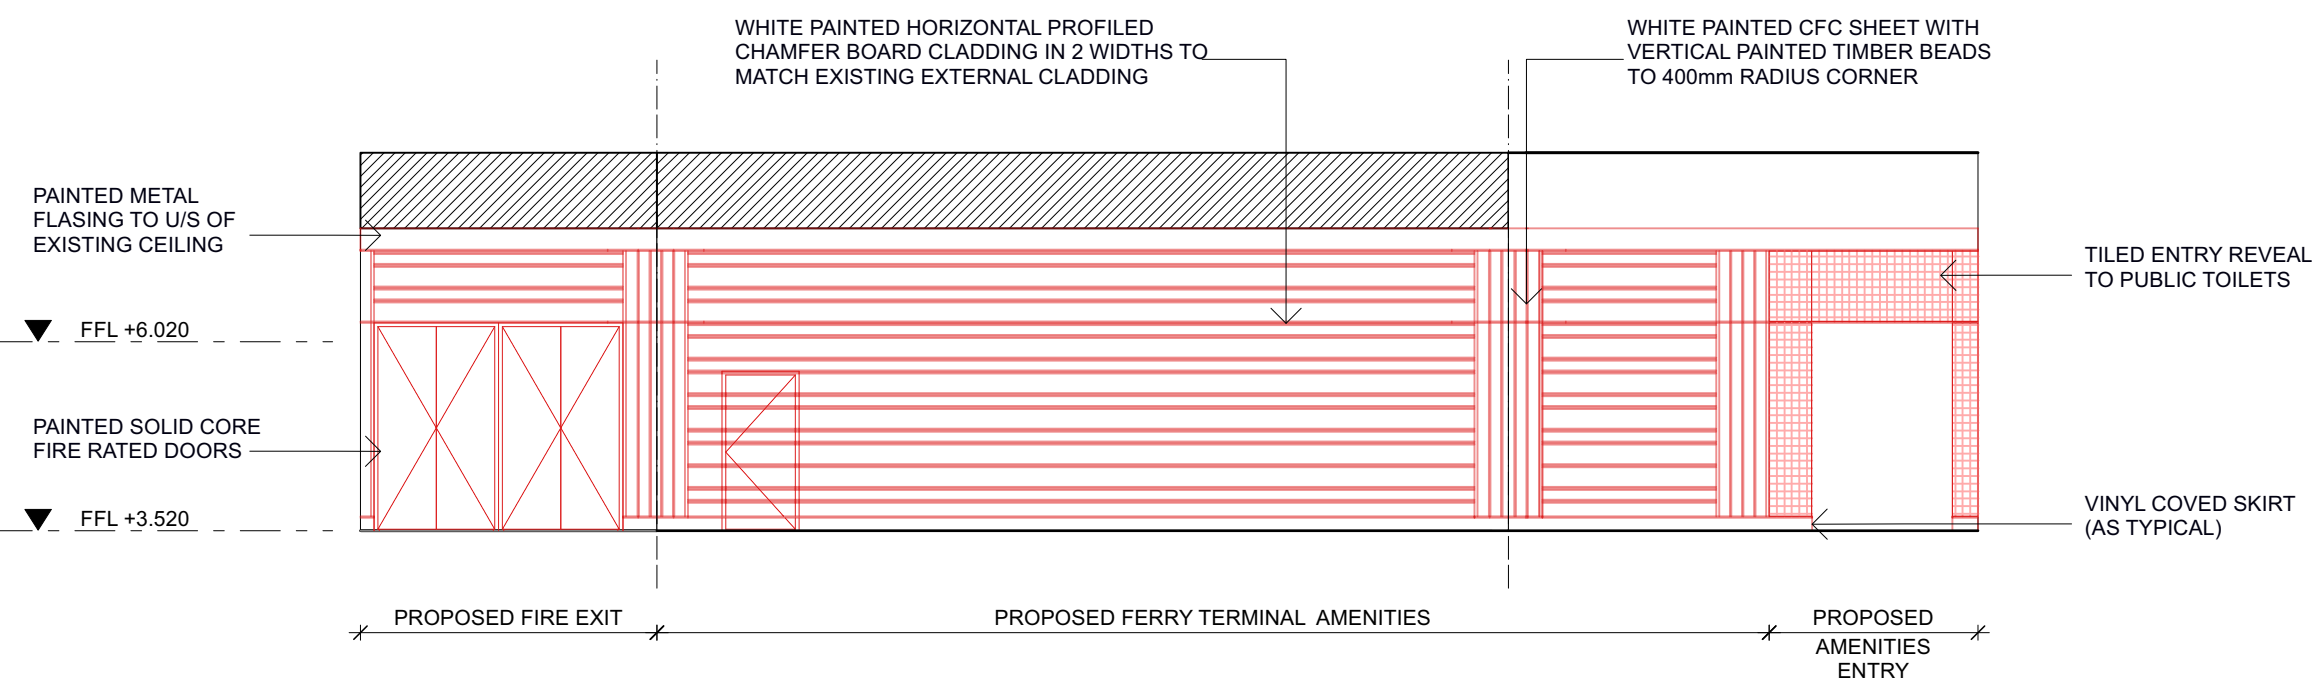


3 FERRY TERMINAL ELEVATION
1:100

northern
beaches
council

THIS PLAN IS TO BE READ IN
CONJUNCTION WITH
THE CONDITIONS OF DEVELOPMENT
CONSENT

DA2024/1249

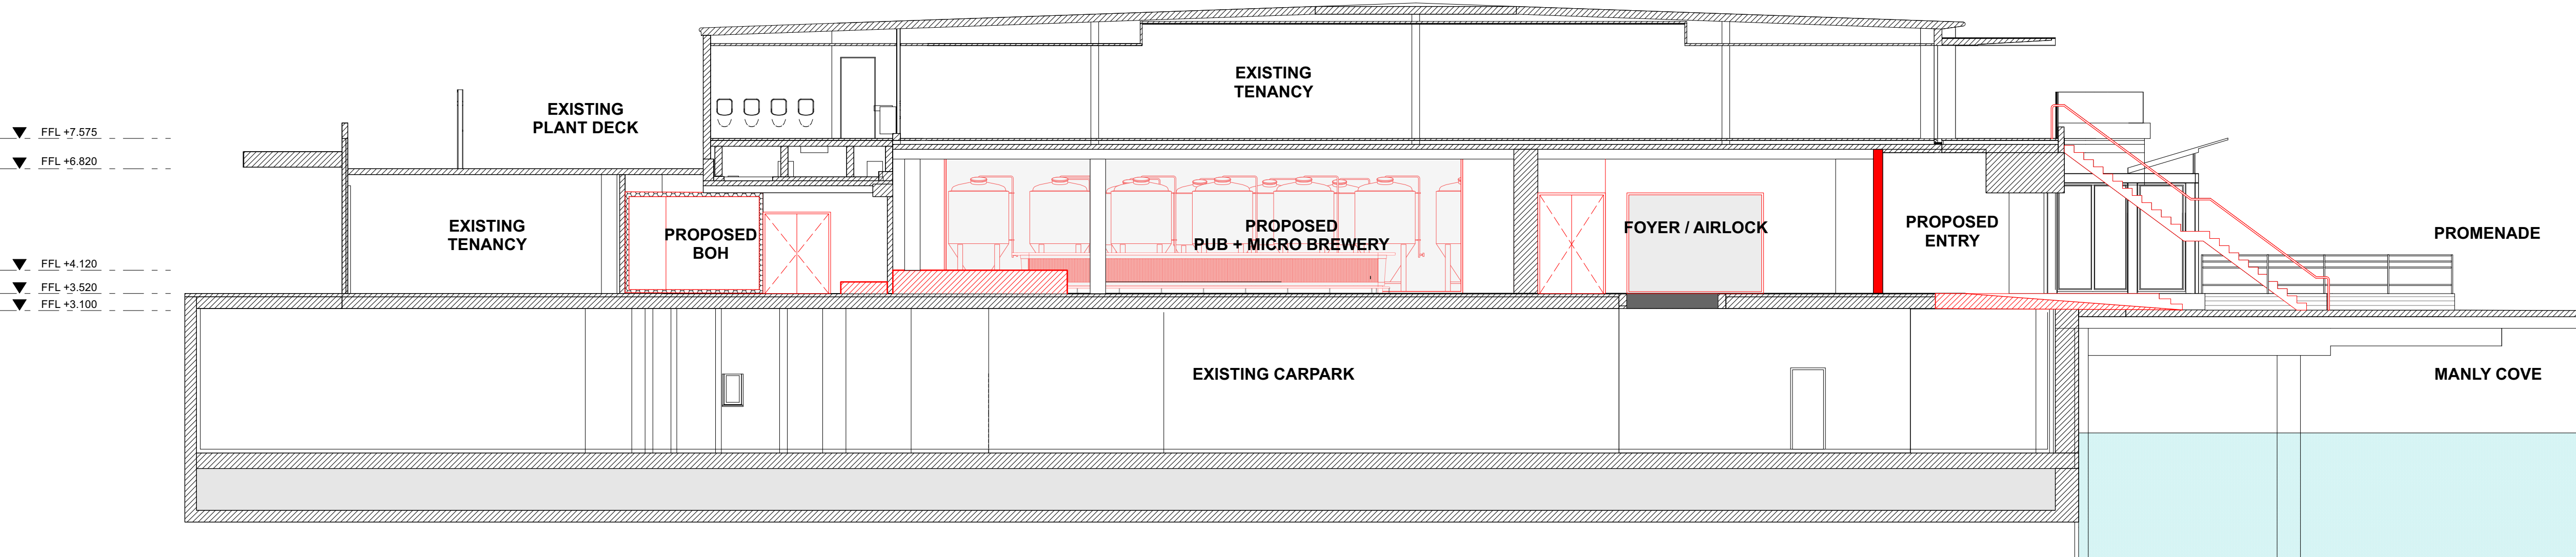


1 SECTION
1:100

northern
beaches
council

THIS PLAN IS TO BE READ IN
CONJUNCTION WITH
THE CONDITIONS OF DEVELOPMENT
CONSENT

DA2024/1249

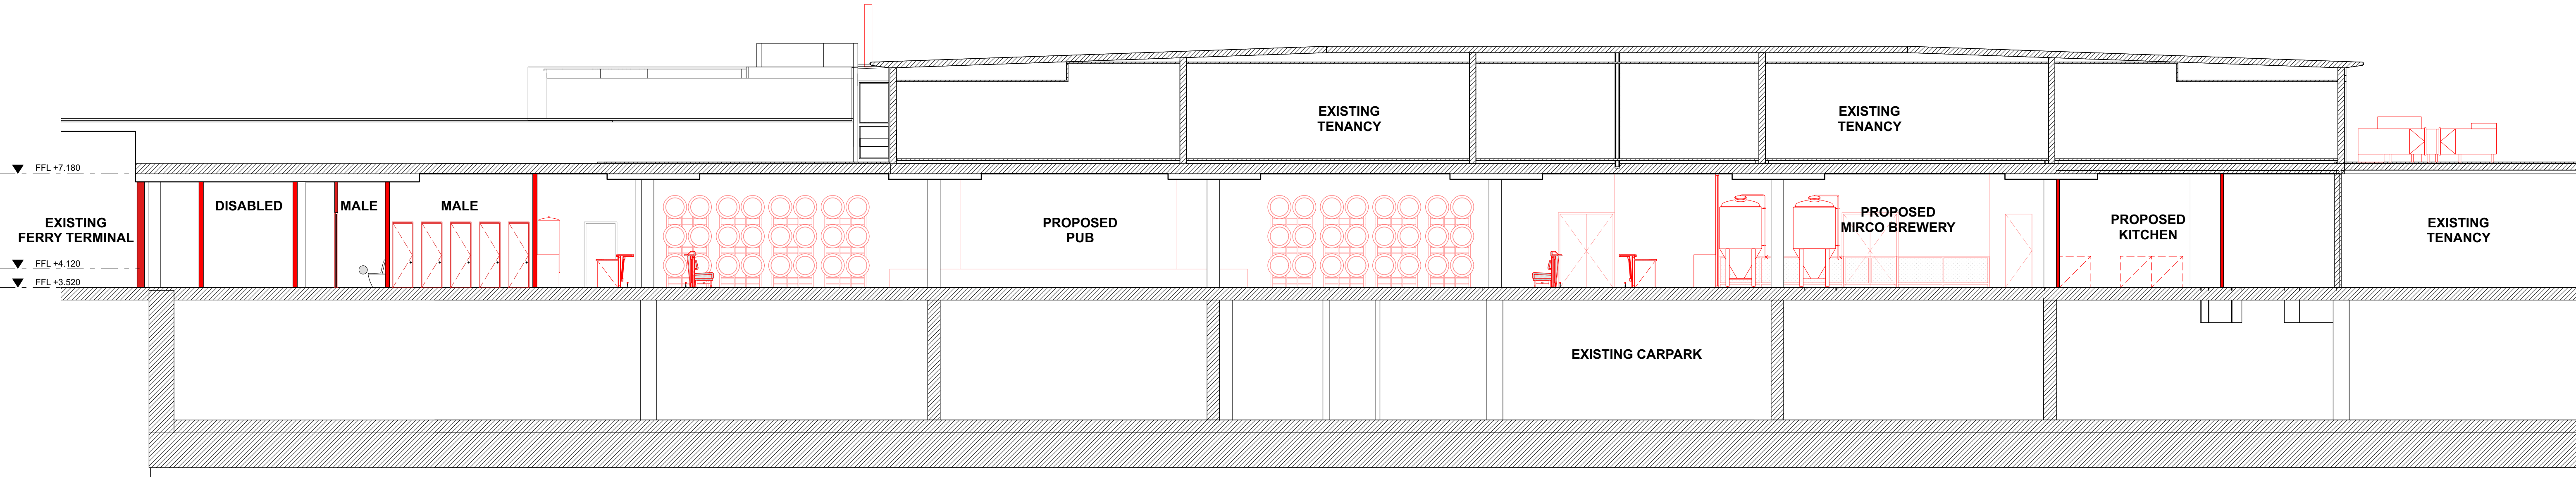

2 SECTION
1:100

 northern
beaches
council


THIS PLAN IS TO BE READ IN
CONJUNCTION WITH
THE CONDITIONS OF DEVELOPMENT
CONSENT

DA2024/1249


NEW PUBLIC TOILETS WALL - FERRY TERMINAL SIDE
WHITE PAINTED CFC SHEET WITH VERTICAL PAINTED
TIMBER BEADS TO 400mm RADIUS CORNER




NEW PUBLIC TOILETS WALL - FERRY TERMINAL SIDE
WHITE PAINTED HORIZONTAL PROFILED CHAMFER BOARD CLADDING
IN 2 WIDTHS TO MATCH EXISTING EXTERNAL CLADDING

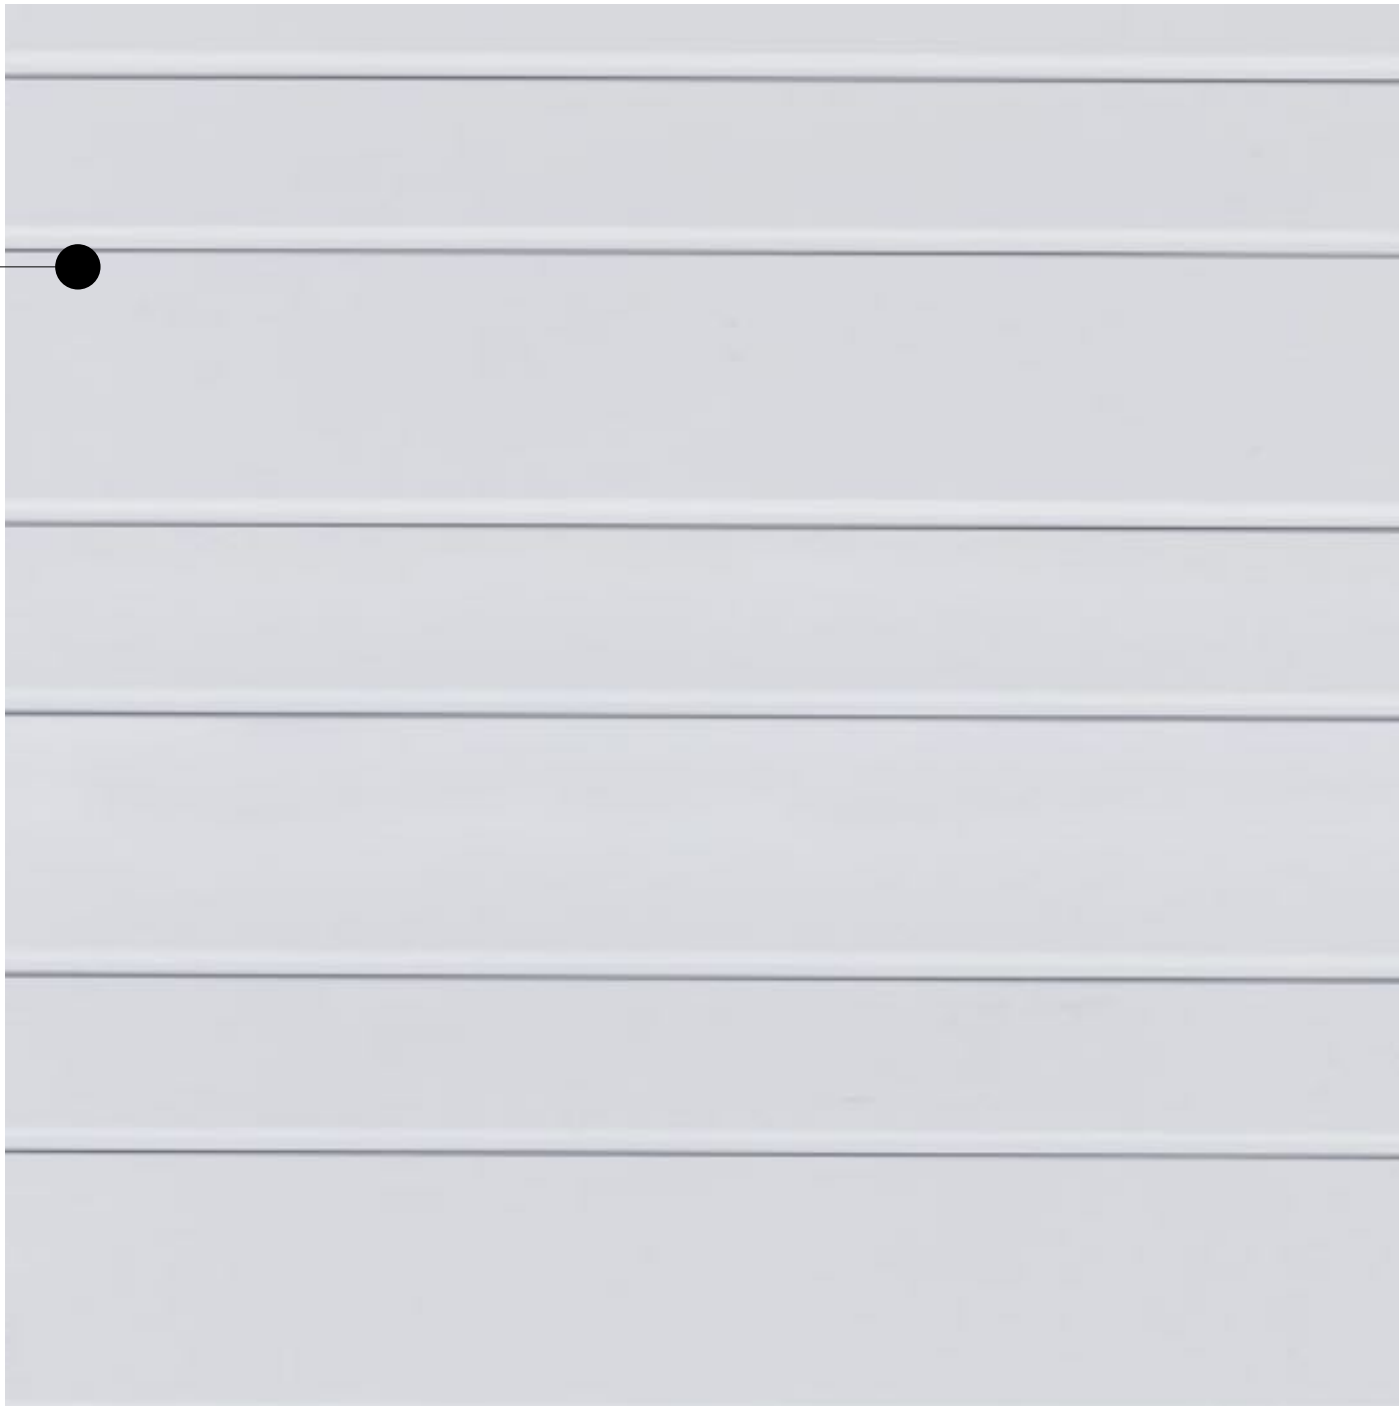

NEW PUBLIC TOILETS WALL - FERRY TERMINAL SIDE
TILED ENTRY REVEAL TO PUBLIC TOILETS

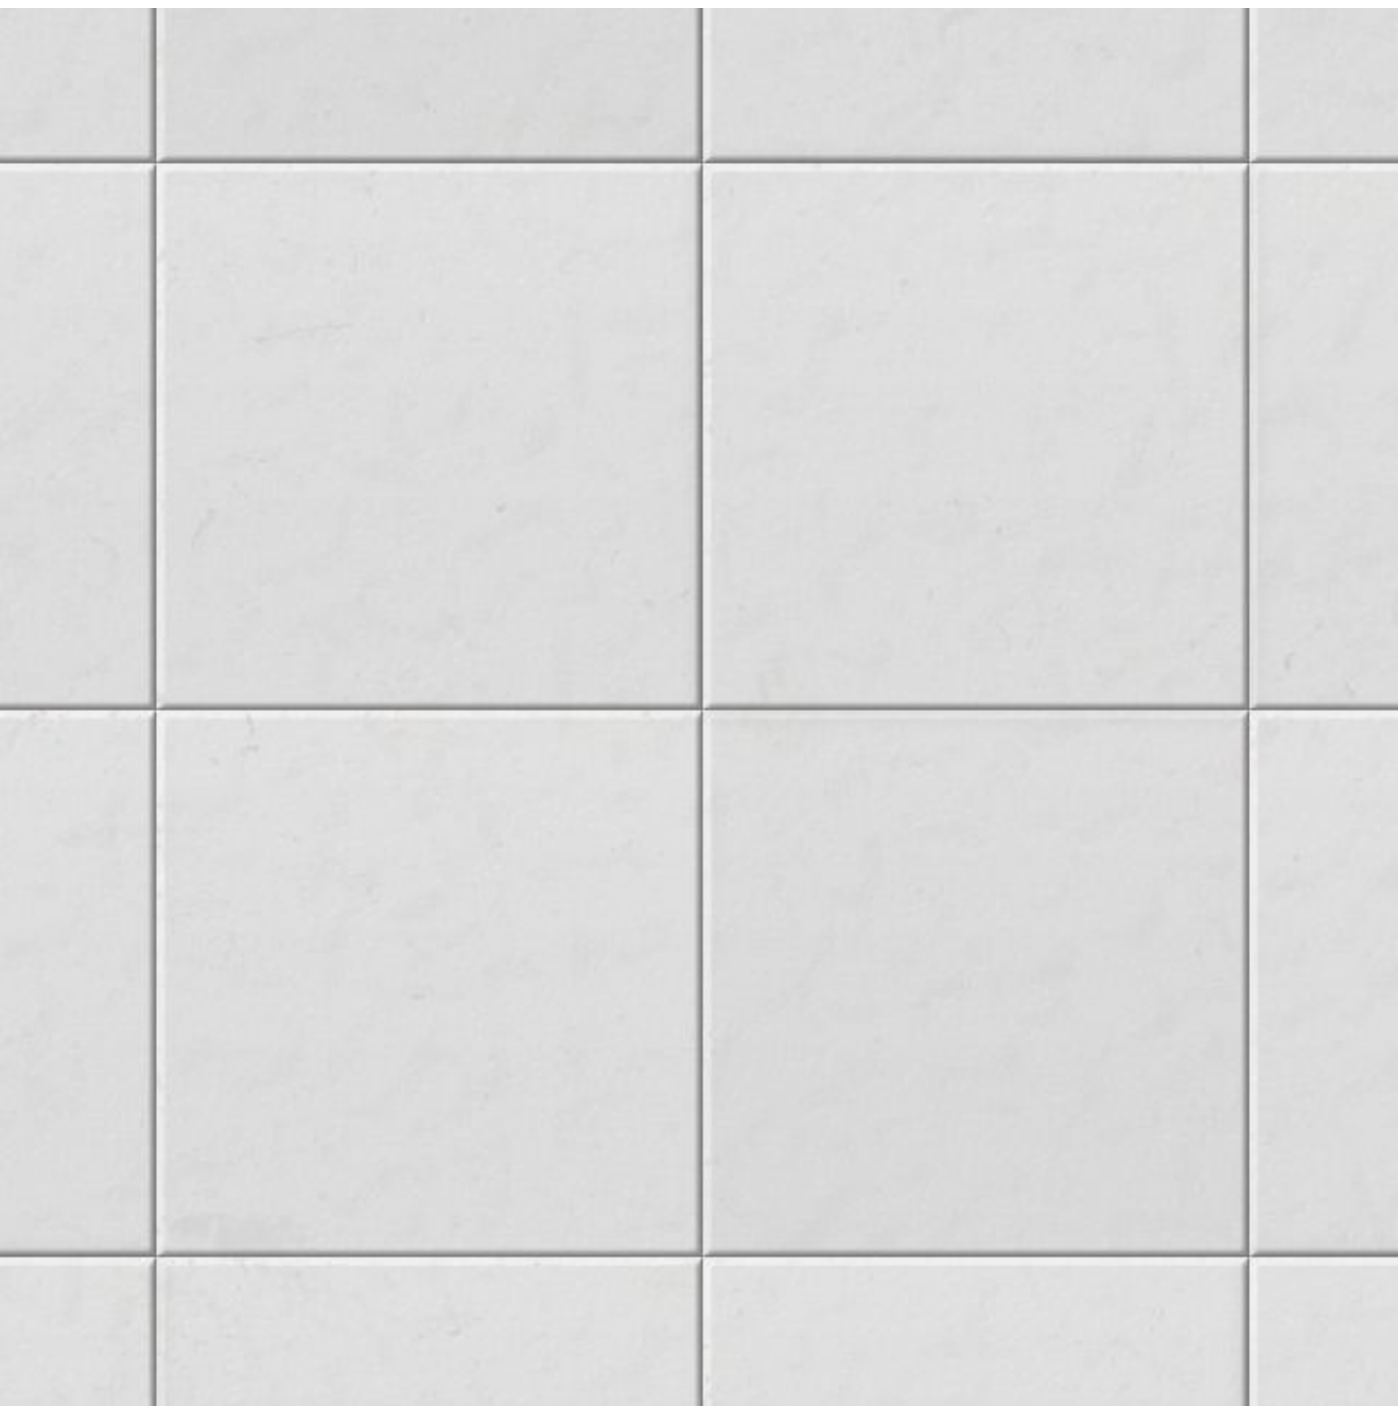


NEW STAIR AT PUB + MICRO BREWERY ENTRY
CONCRETE STAIR RENDERED AND PAINTED WHITE AND
FRAMLESS GLASS BALUSTRADE TO MATCH EXISTING

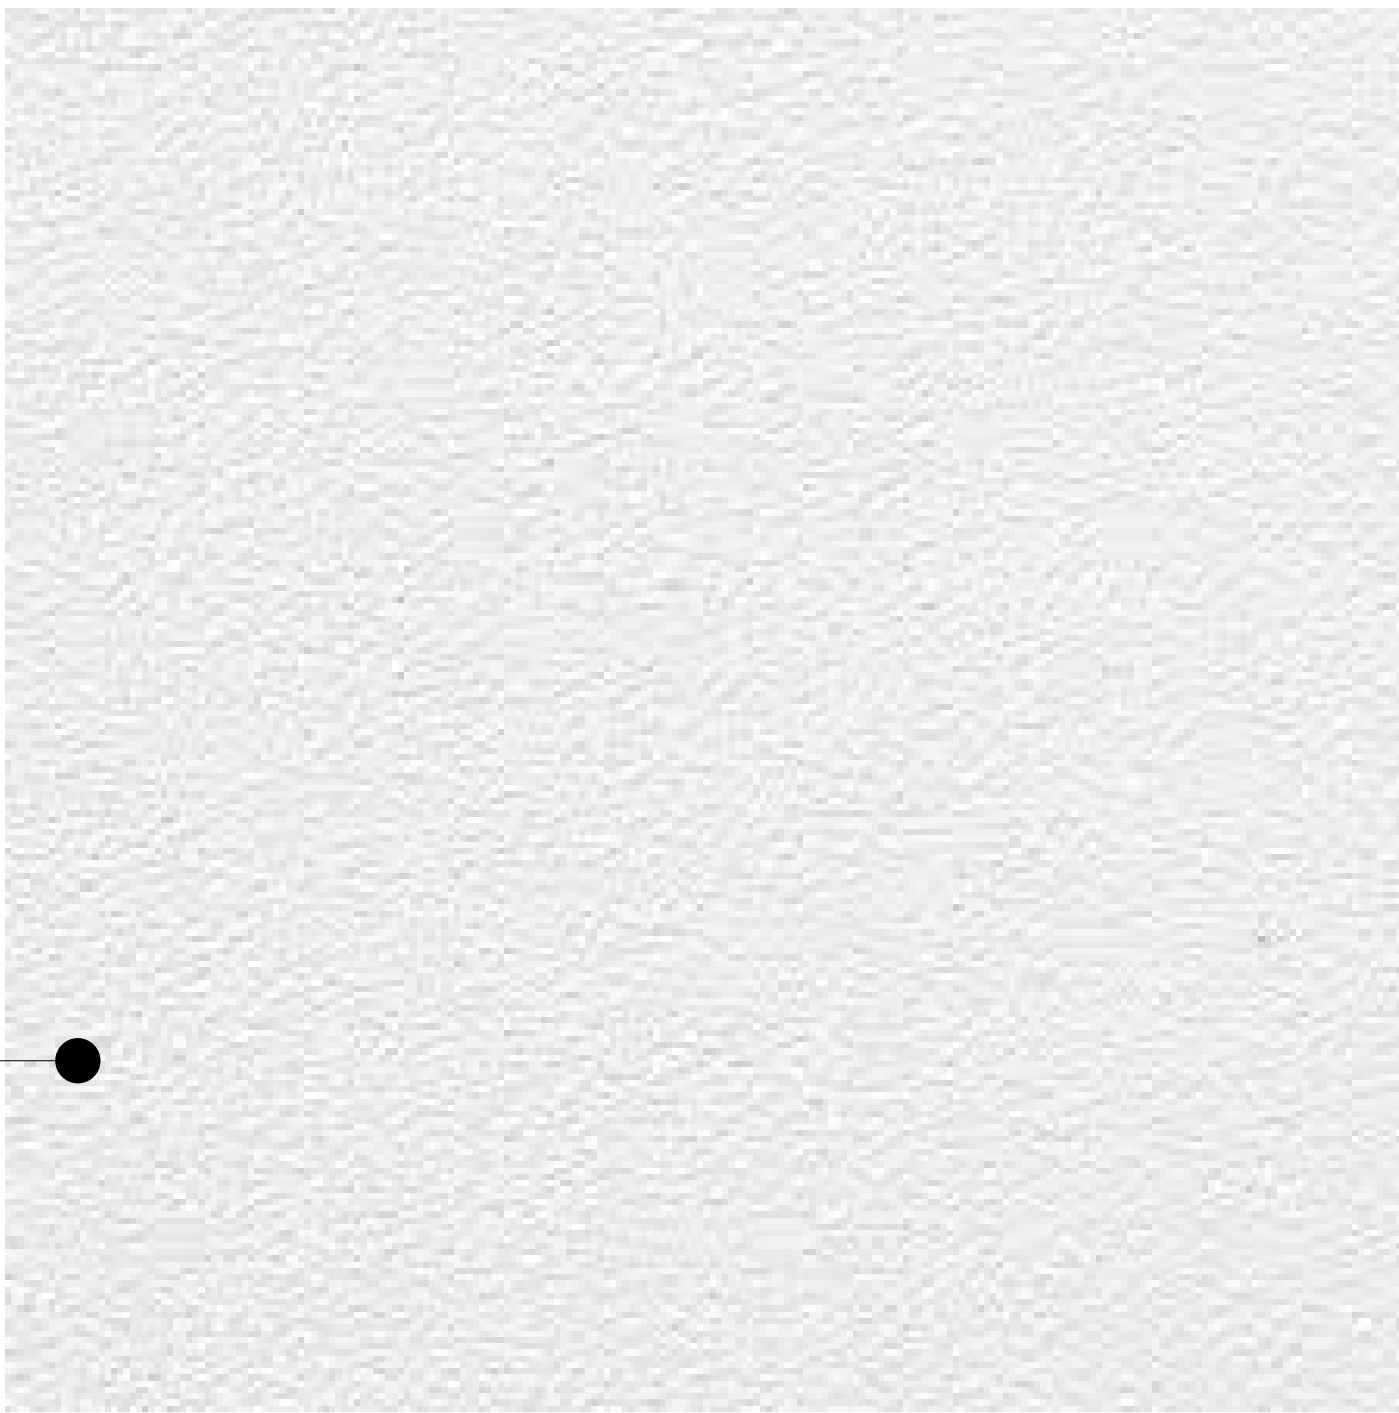

NEW STAIR AT PUB + MICRO BREWERY ENTRY
CONCRETE STAIR RENDERED AND PAINTED WHITE TO MATCH EXISTING




NEW PUBLIC TOILETS WALL - FERRY TERMINAL SIDE
PAINTED METAL FLASING TO U/S OF EXISTING CEILING

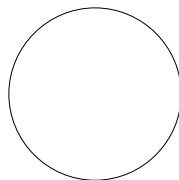

FOYER / AIRLOCK
RECYCLED TIMBER WALL, FLOORS + CEILING




FLOORING
POLISHED CONCRETE FINISH

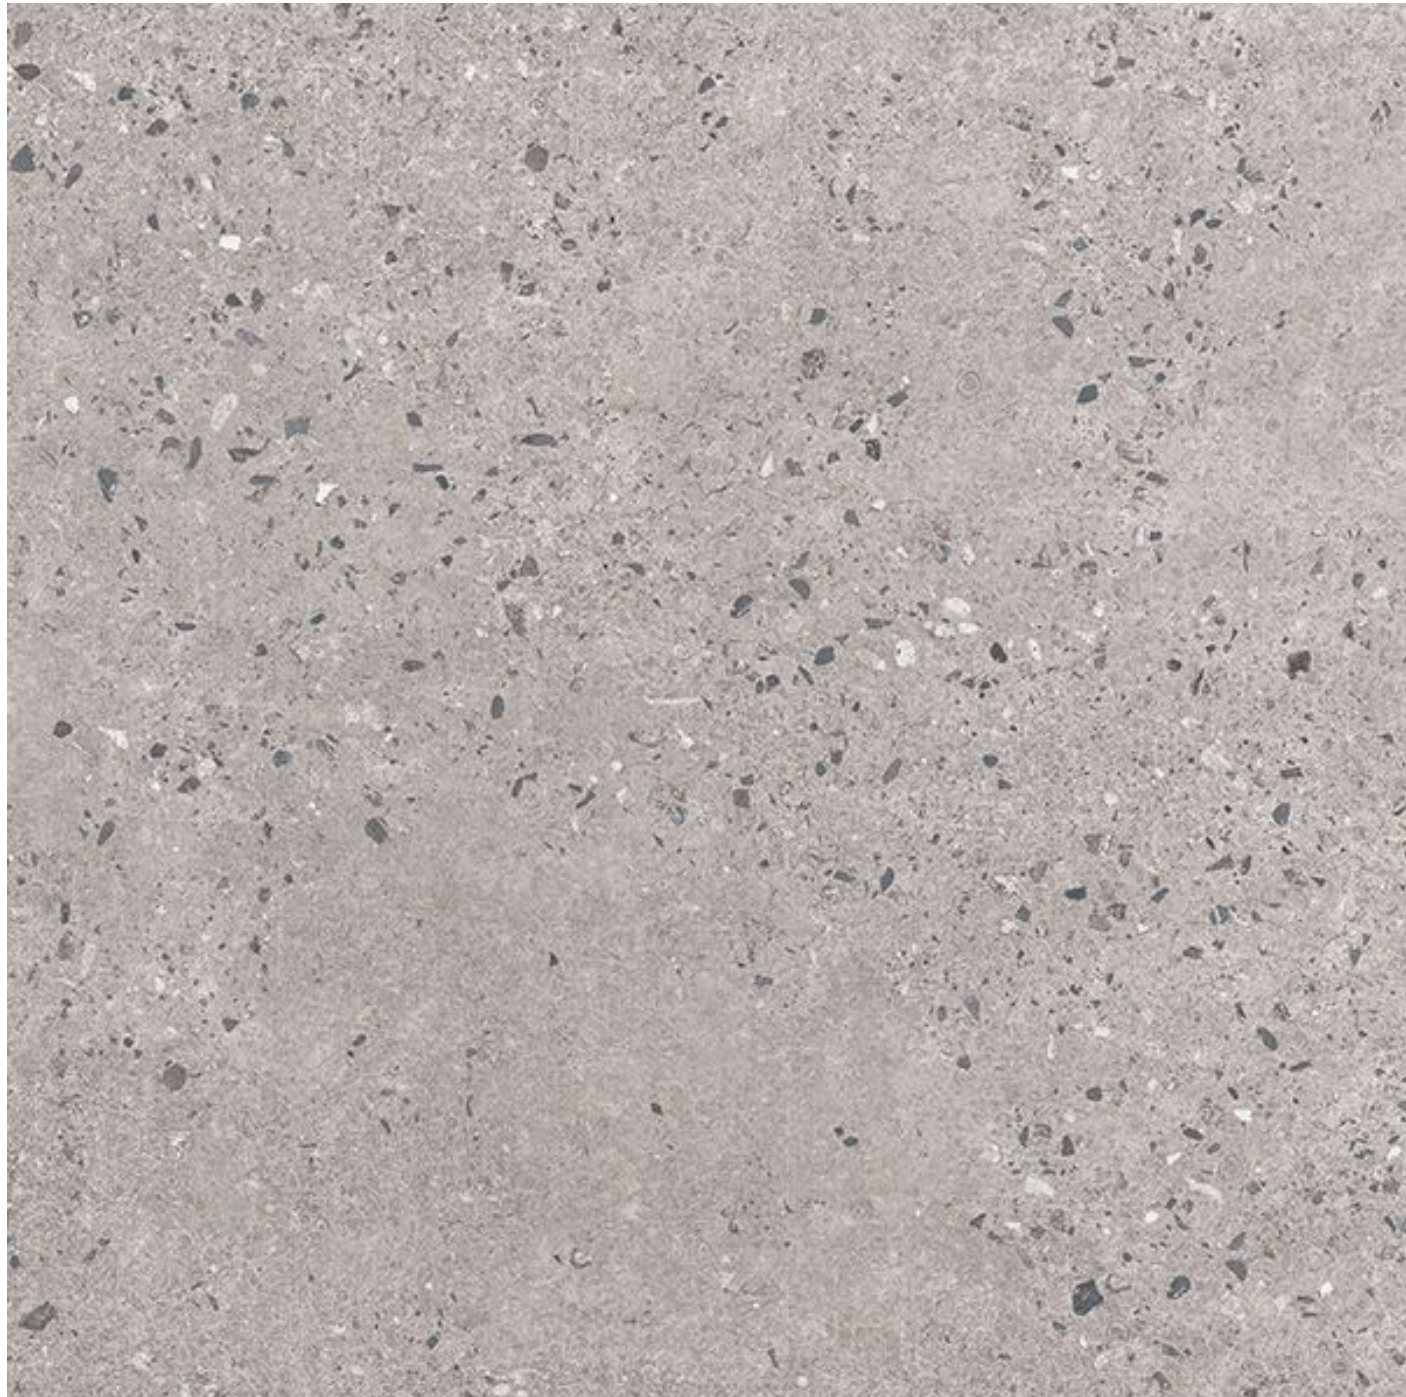

AMENITIES + BAR
EPOXY FLOOR FINISH



COLUMNS + BEAMS
SEMI GLOSS PAINT FINISH

 

BARS
TIMBER + SOFT AGED ZINC



AMENITIES
WALL TILE





PROPOSED PUB
RED NEON FEATURES




FEATURE WALLS
SILVER MIRROR

 **THIS PLAN IS TO BE READ IN CONJUNCTION WITH THE CONDITIONS OF DEVELOPMENT CONSENT**
DA2024/1249

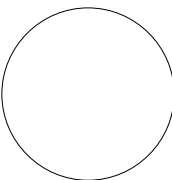

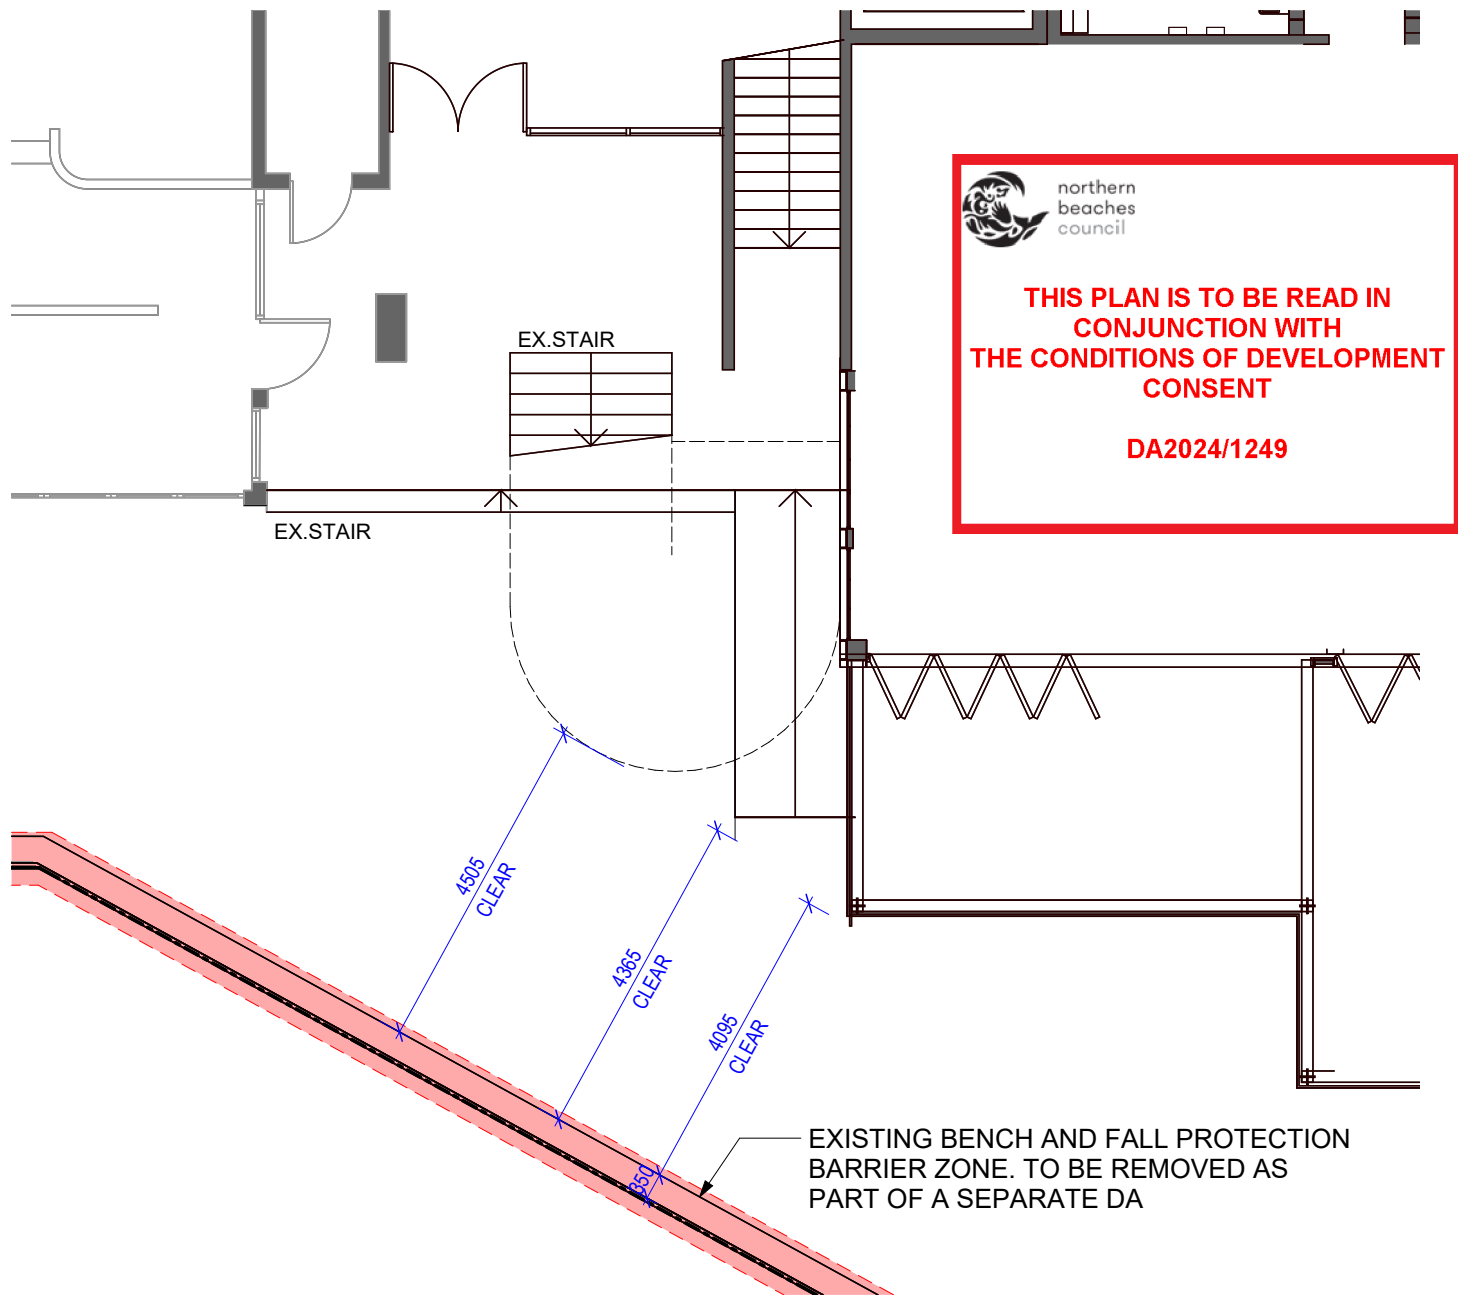

1 **GROUND - EXISTING**
SCALE 1 : 100

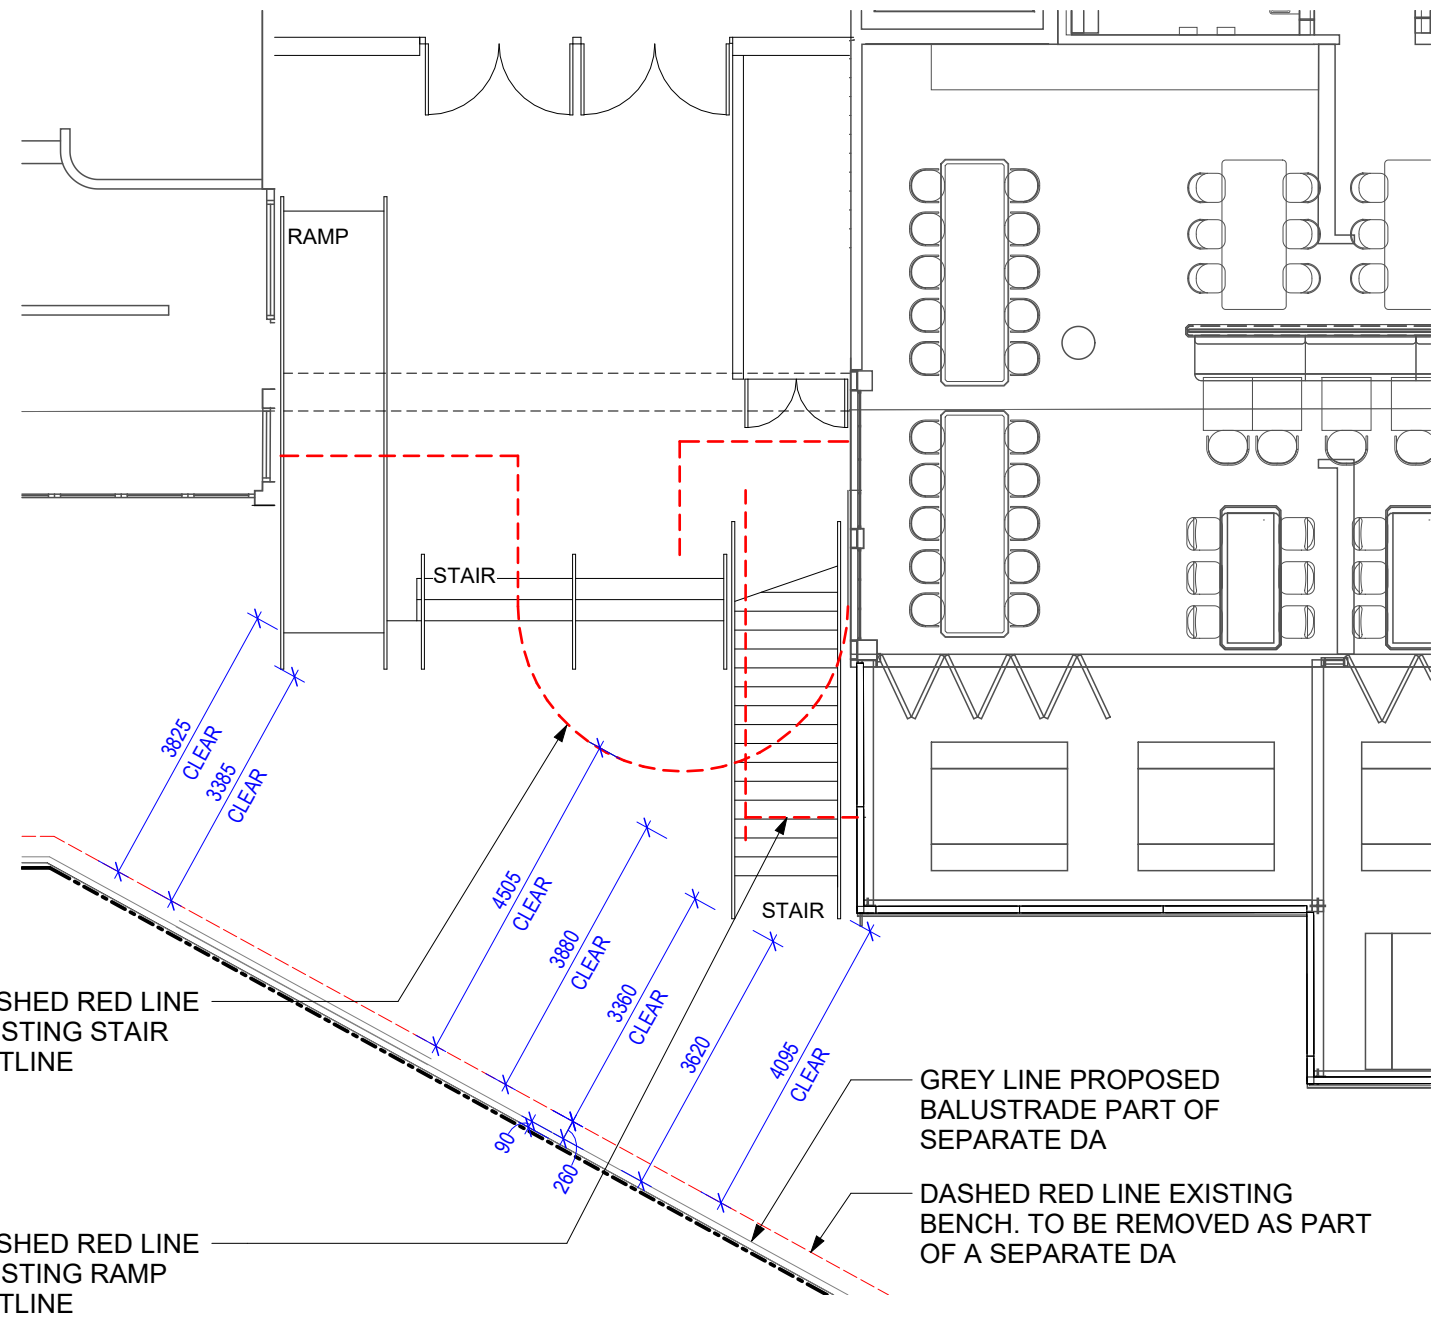

2 **GROUND - PROPOSED - FELONS ENTRY**
SCALE 1 : 100

DISCLAIMER:

Little Boat Projects retains all common law, statutory law and other rights including copyright and intellectual property rights in respect of this document. The recipient indemnifies Little Boat Projects against all claims resulting from use of this document for any purpose other than its intended use, unauthorized changes or reuse of the document on other projects without the permission of Little Boat Projects. Under no circumstance shall transfer of this document be deemed a sale or constitute a transfer of the license to use this document.

PROJECT STATUS

PRELIMINARY

REVISIONS

No	Date	Description	By
1	05.12.24	DEVELOPMENT APPLICATION	
2	13.12.24	DEVELOPMENT APPLICATION	

PROJECT TITLE

MANLY WHARF ALTERATIONS

PROJECT ADDRESS

MANLY WHARF

DRAWING TITLE

FELONS ENTRY

SCALE: @ A3

1 : 100

DATE:

13.12.24

DWG No:

SK.002

PROJECT No:

DRAWN BY:

AH

REV

2

LITTLE
BOAT
PROJECTS