


# WESTFIELD WARRINGAH

## STAGE 2D DEVELOPMENT APPLICATION

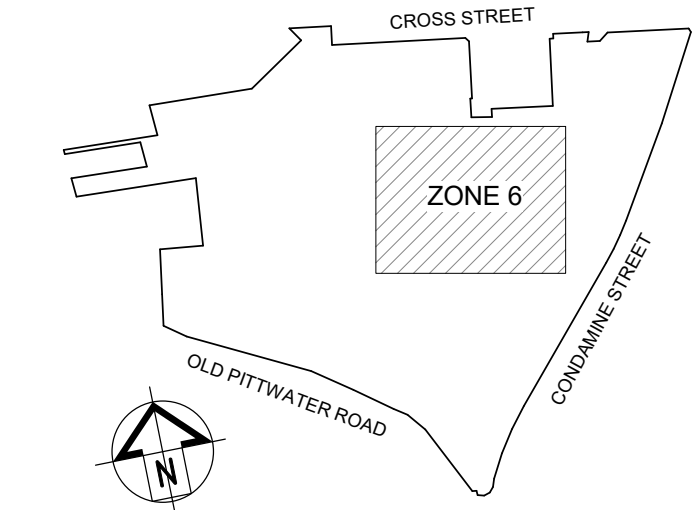


SHEET NO.	SHEET NAME	SCALE	CURRENT REVISION
01.0010	COVER SHEET	NTS	A
01.0011	SITE ANALYSIS	NTS	A
01.0012	SITE PLAN - GROUND LEVEL	1:700	A
01.0013	SITE PLAN - LEVEL 01	1:700	A
01.0014	SITE PLAN - LEVEL 02	1:700	A
01.0015	GFA PLAN	1:500	A
01.0411	EXISTING PLAN - GROUND LEVEL	1:200	A
01.0412	EXISTING PLAN - LEVEL 01	1:200	A
01.0413	EXISTING PLAN - LEVEL 02	1:200	A
01.0414	EXISTING PLAN - ROOF	1:200	A
01.0511	DEMOLITION PLAN - GROUND LEVEL	1:200	A
01.0512	DEMOLITION PLAN - LEVEL 01	1:200	A
01.0513	DEMOLITION PLAN - LEVEL 02	1:200	A
01.0514	DEMOLITION PLAN - ROOF	1:200	A
01.0811	PROPOSED PLAN - GROUND LEVEL	1:200	A
01.0812	PROPOSED PLAN - LEVEL 01	1:200	A
01.0813	PROPOSED PLAN - LEVEL 02	1:200	A
01.0814	PROPOSED PLAN - ROOF	1:200	A
01.2010	NORTH ELEVATION	1:100	A
01.2011	EAST ELEVATION	1:100	A
01.2012	SOUTH ELEVATION	1:100	A
01.2013	WEST ELEVATION	1:100	A
01.2510	SECTIONS - EAST	1:100	A
01.2511	SECTIONS - WEST	1:100	A
01.2550	DETAIL - NEW BRIDGE LINK	1:50	A
01.3010	3D PERSPECTIVES	NTS	A
01.4010	SHADOW DIAGRAMS - SUMMER	1:500	A
01.4011	SHADOW DIAGRAMS - WINTER	1:500	A
01.5010	DCP OVERLAY	1:700	A
01.5011	DCP - HEIGHT PROVISIONS DIAGRAM	NTS	A



dexus

SCENTRE GROUP

Scentre Design & Construction  
"people protecting people"

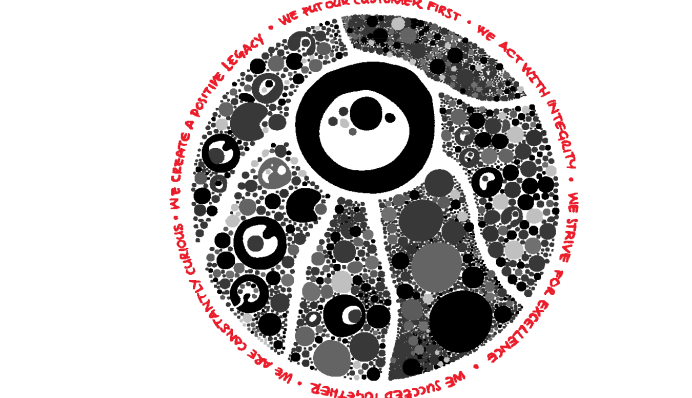

General Note  
ALL INFORMATION TO BE OBTAINED FROM THE WESTFIELD WARRINGAH ONLY TO BE USED FOR THE PURPOSES OF THE DEVELOPMENT APPLICATION ONLY. IT IS NOT TO BE USED FOR ANY OTHER PURPOSES. THE INFORMATION IS PROVIDED AS IS AND WITHOUT WARRANTY. THE INFORMATION IS NOT TO BE USED FOR ANY OTHER PURPOSES. 

SCENTRE GROUP

Creating Extra-ordinary Places. Connecting & Enriching Communities

WARRINGAH

STAGE 2B DEVELOPMENT APPLICATION

Scentre Design and Construction Pty Limited  
85 Castlereagh Street Sydney NSW 2000  
Phone (02) 9558 7000 Fax (02) 9558 8500  
GPO Box 4004 Sydney NSW 2001  
NSW 1500 267 261

STAGE 2D  
COVER SHEET

Drawing Scale Scale Bar 1:1

Project No. D11762 Plot Date 16/12/2022 1:50:20 PM

Drawing No. Revision



SDC-01.0010 A







SCOPE LEGEND	
<div></div>	PROPOSED STAGE 2 DA SCOPE

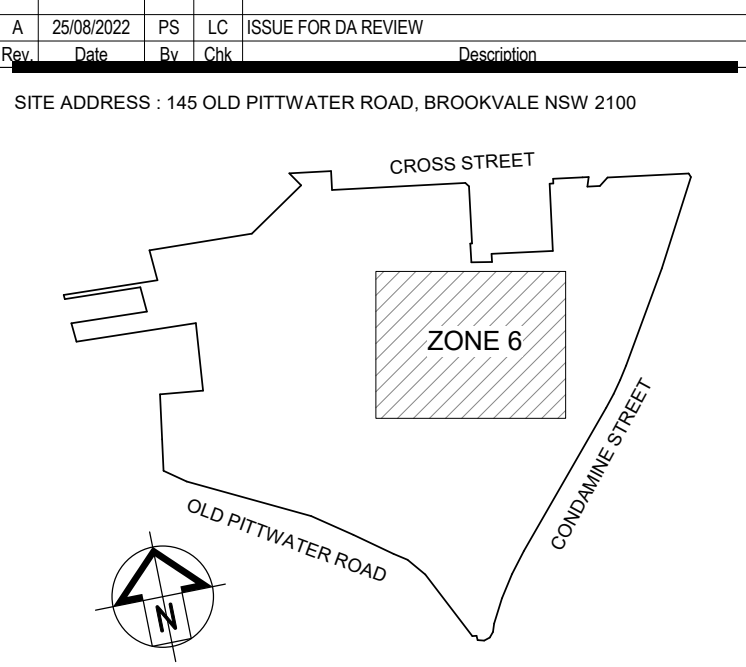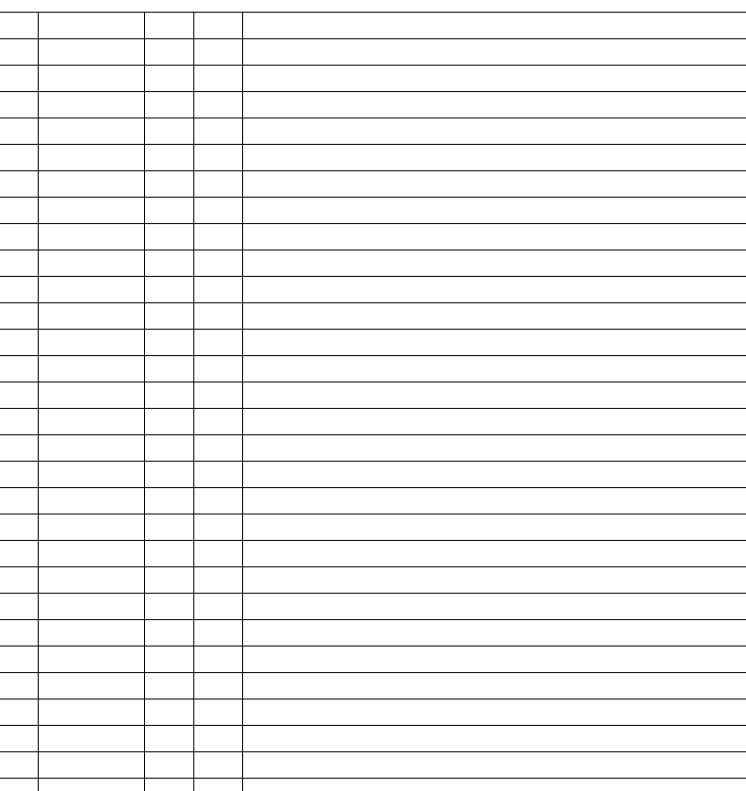

dexus

SCENTRE GROUP

Scentre Design & Construction  
"people protecting people"



General Note  
ALL INFORMATION TO BE OBTAINED ON SITE. NOTHING SHOWN SHOULD BE USED TO SUPPORT ANY CLAIMS. THE INFORMATION IS FOR INFORMATION ONLY. THE INFORMATION IS NOT TO BE USED FOR ANY OTHER PURPOSE. 

SCENTRE GROUP

Creating Extra-ordinary Places. Connecting & Enriching Communities

WARRINGAH

STAGE 2B DEVELOPMENT APPLICATION

Scentre Design and Construction Pty Limited  
85 Castlereagh Street Sydney NSW 2000  
Phone (02) 9558 7000 Fax (02) 9558 8500  
GPO Box 4004 Sydney NSW 2001  
NSW 1500 267 261

STAGE 2D  
SITE PLAN - GROUND  
LEVEL

Drawing Scale	Scale Bar 1:1
As Indicated	
Project No.	Plot Date
D11762	16/12/2022 2:02:54 PM


Drawing No.	Revision
SDC-01.0012	A






1

**SCOPE LEGEND**

 PROPOSED STAGE 2 DA SCOPE

A	25/08/2022	PS	LC	ISSUE FOR QA REVIEW
---	------------	----	----	---------------------

SITE ADDRESS : 145 OLD PITTWATER ROAD, BROOKVALE NSW 2100

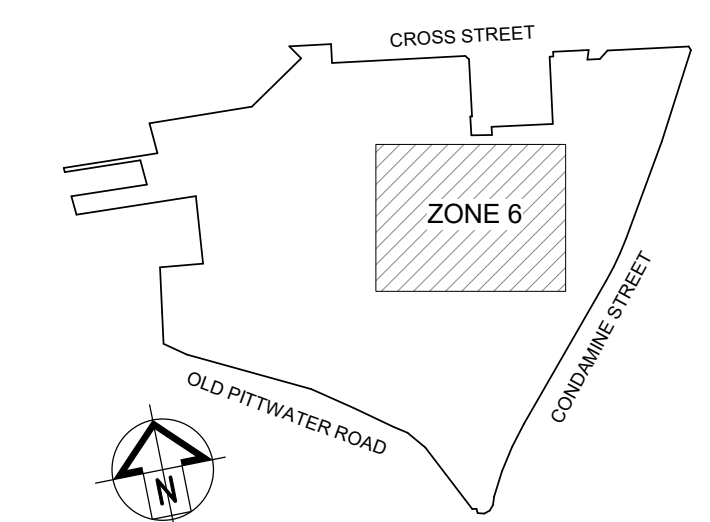

dexus

**SCENTRE GROUP**

Scentre Design & Construction  
"people protecting people"



**General Note**  
ALL DIMENSIONS TO BE CHECKED ON SITE. WRITTEN DIMENSIONS ONLY TO BE USED. REFER TO ALL  
DETAIL DRAWINGS, STRUCTURAL, MECHANICAL & SERVICES DRAWINGS BEFORE COMMENCING  
WORK. REFER ANY DISCREPANCIES TO THE ARCHITECT. DO NOT SCALE FROM DRAWINGS.  
COPYRIGHT OF THE DESIGN SHOWN HEREIN IS RETAINED BY SCENTRE DESIGN AND CONSTRUCTION.  
WRITTEN AUTHORITY IS REQUIRED FOR ANY REPRODUCTION.


**SCENTRE GROUP**  
Creating Extra-ordinary Places. Connecting & Enriching Communities.

## WARRINGAH

STAGE 2B DEVELOPMENT APPLICATION

Scentre Design and Construction Pty Limited  
85 Castlereagh Street, Sydney NSW 2000  
Phone (02) 9358 7000 Fax (02) 9028 8500  
GPO Box 4004 Sydney NSW 2001  
ACN 050 267 265

Title \_\_\_\_\_

Drawing Scale <b>As indicated</b>	Scale Bar 1:1 
Project No. <b>D11762</b>	Plot Date 16/12/2022 2:06:47 PM

Drawing No.	Revision
-------------	----------

<b>SDC-01.0013</b>	<b>A</b>
--------------------	----------







Drawing No.	Revision
<b>SDC-01.0014</b>	<b>A</b>




STAGE 2D GFA MODIFICATIONS			
LEVEL	LOST AREA	GAINED AREA	TOTAL INCREMENTAL
GROUND	-24.15 m <sup>2</sup>	0	-24.15 m <sup>2</sup>
LEVEL 1	-24.15 m <sup>2</sup>	0	-24.15 m <sup>2</sup>
LEVEL 2	-541.76 m <sup>2</sup>	0	-541.76 m <sup>2</sup>
TOTAL	-590.06 m <sup>2</sup>	0	-590.06 m <sup>2</sup>

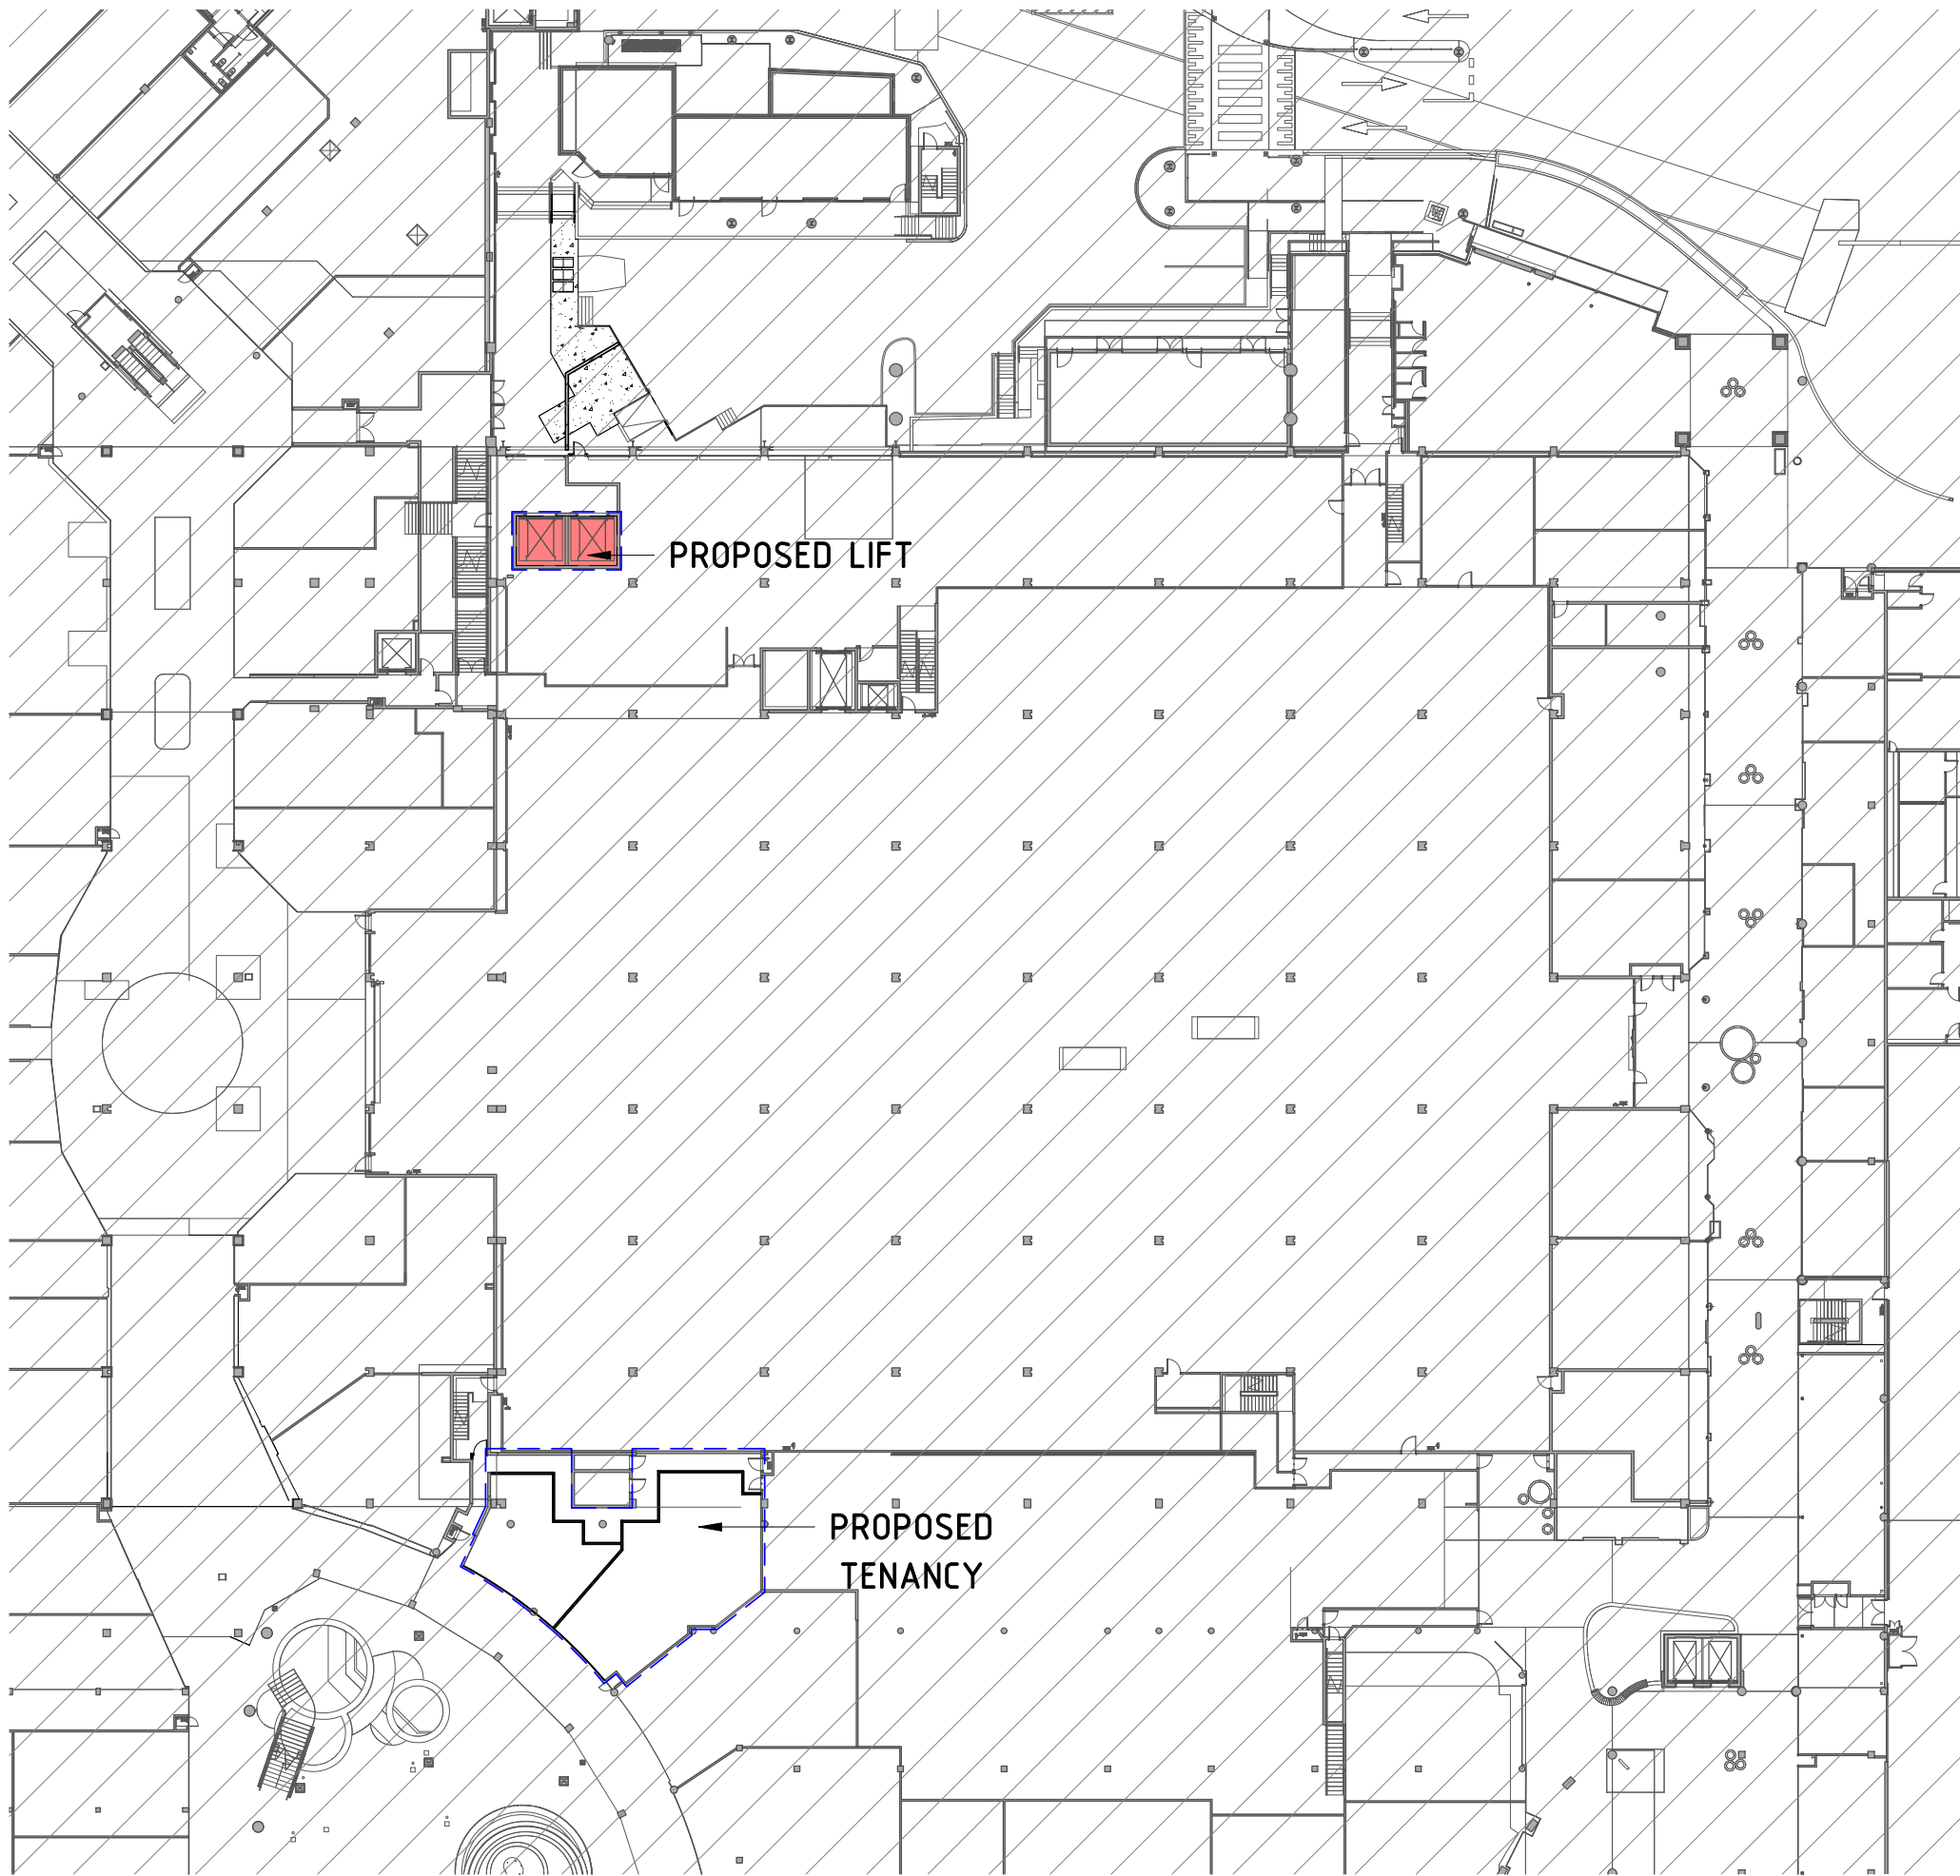

2 STAGE 2D PROPOSED PLAN - GROUND LEVEL GFA MODIFICATIONS  
1 : 500

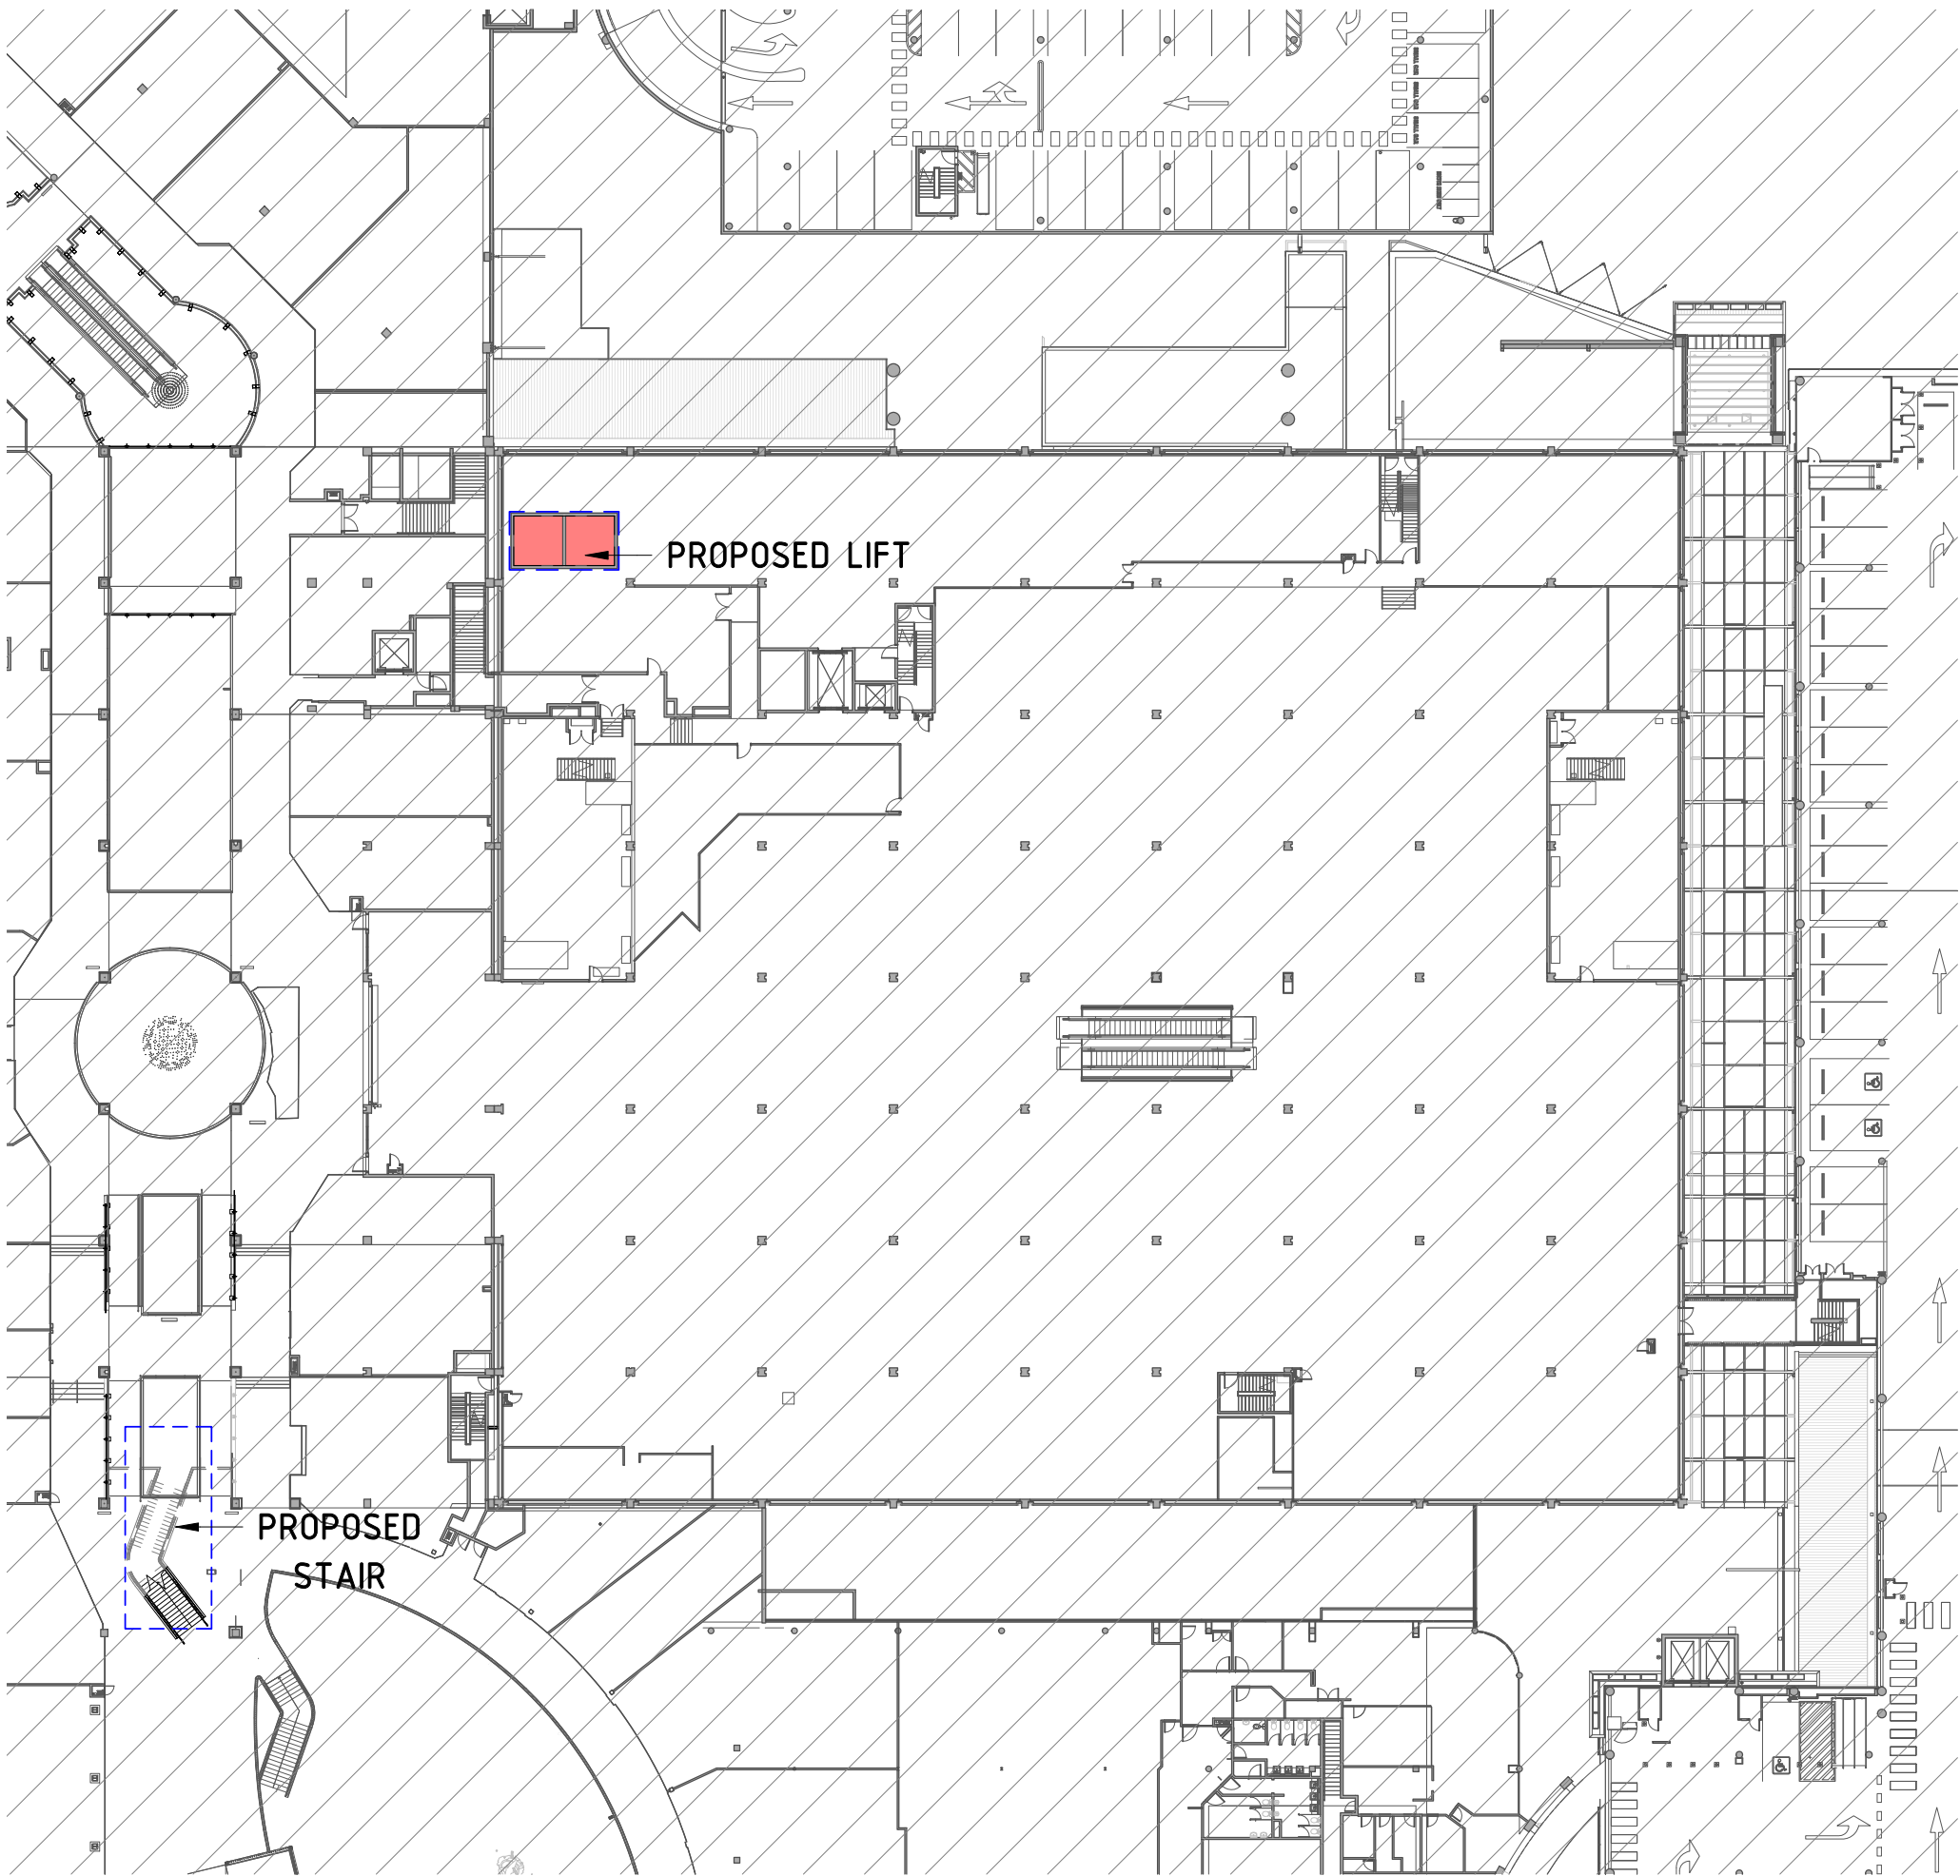

1 STAGE 2D PROPOSED PLAN - LEVEL 1 GFA MODIFICATIONS  
1 : 500

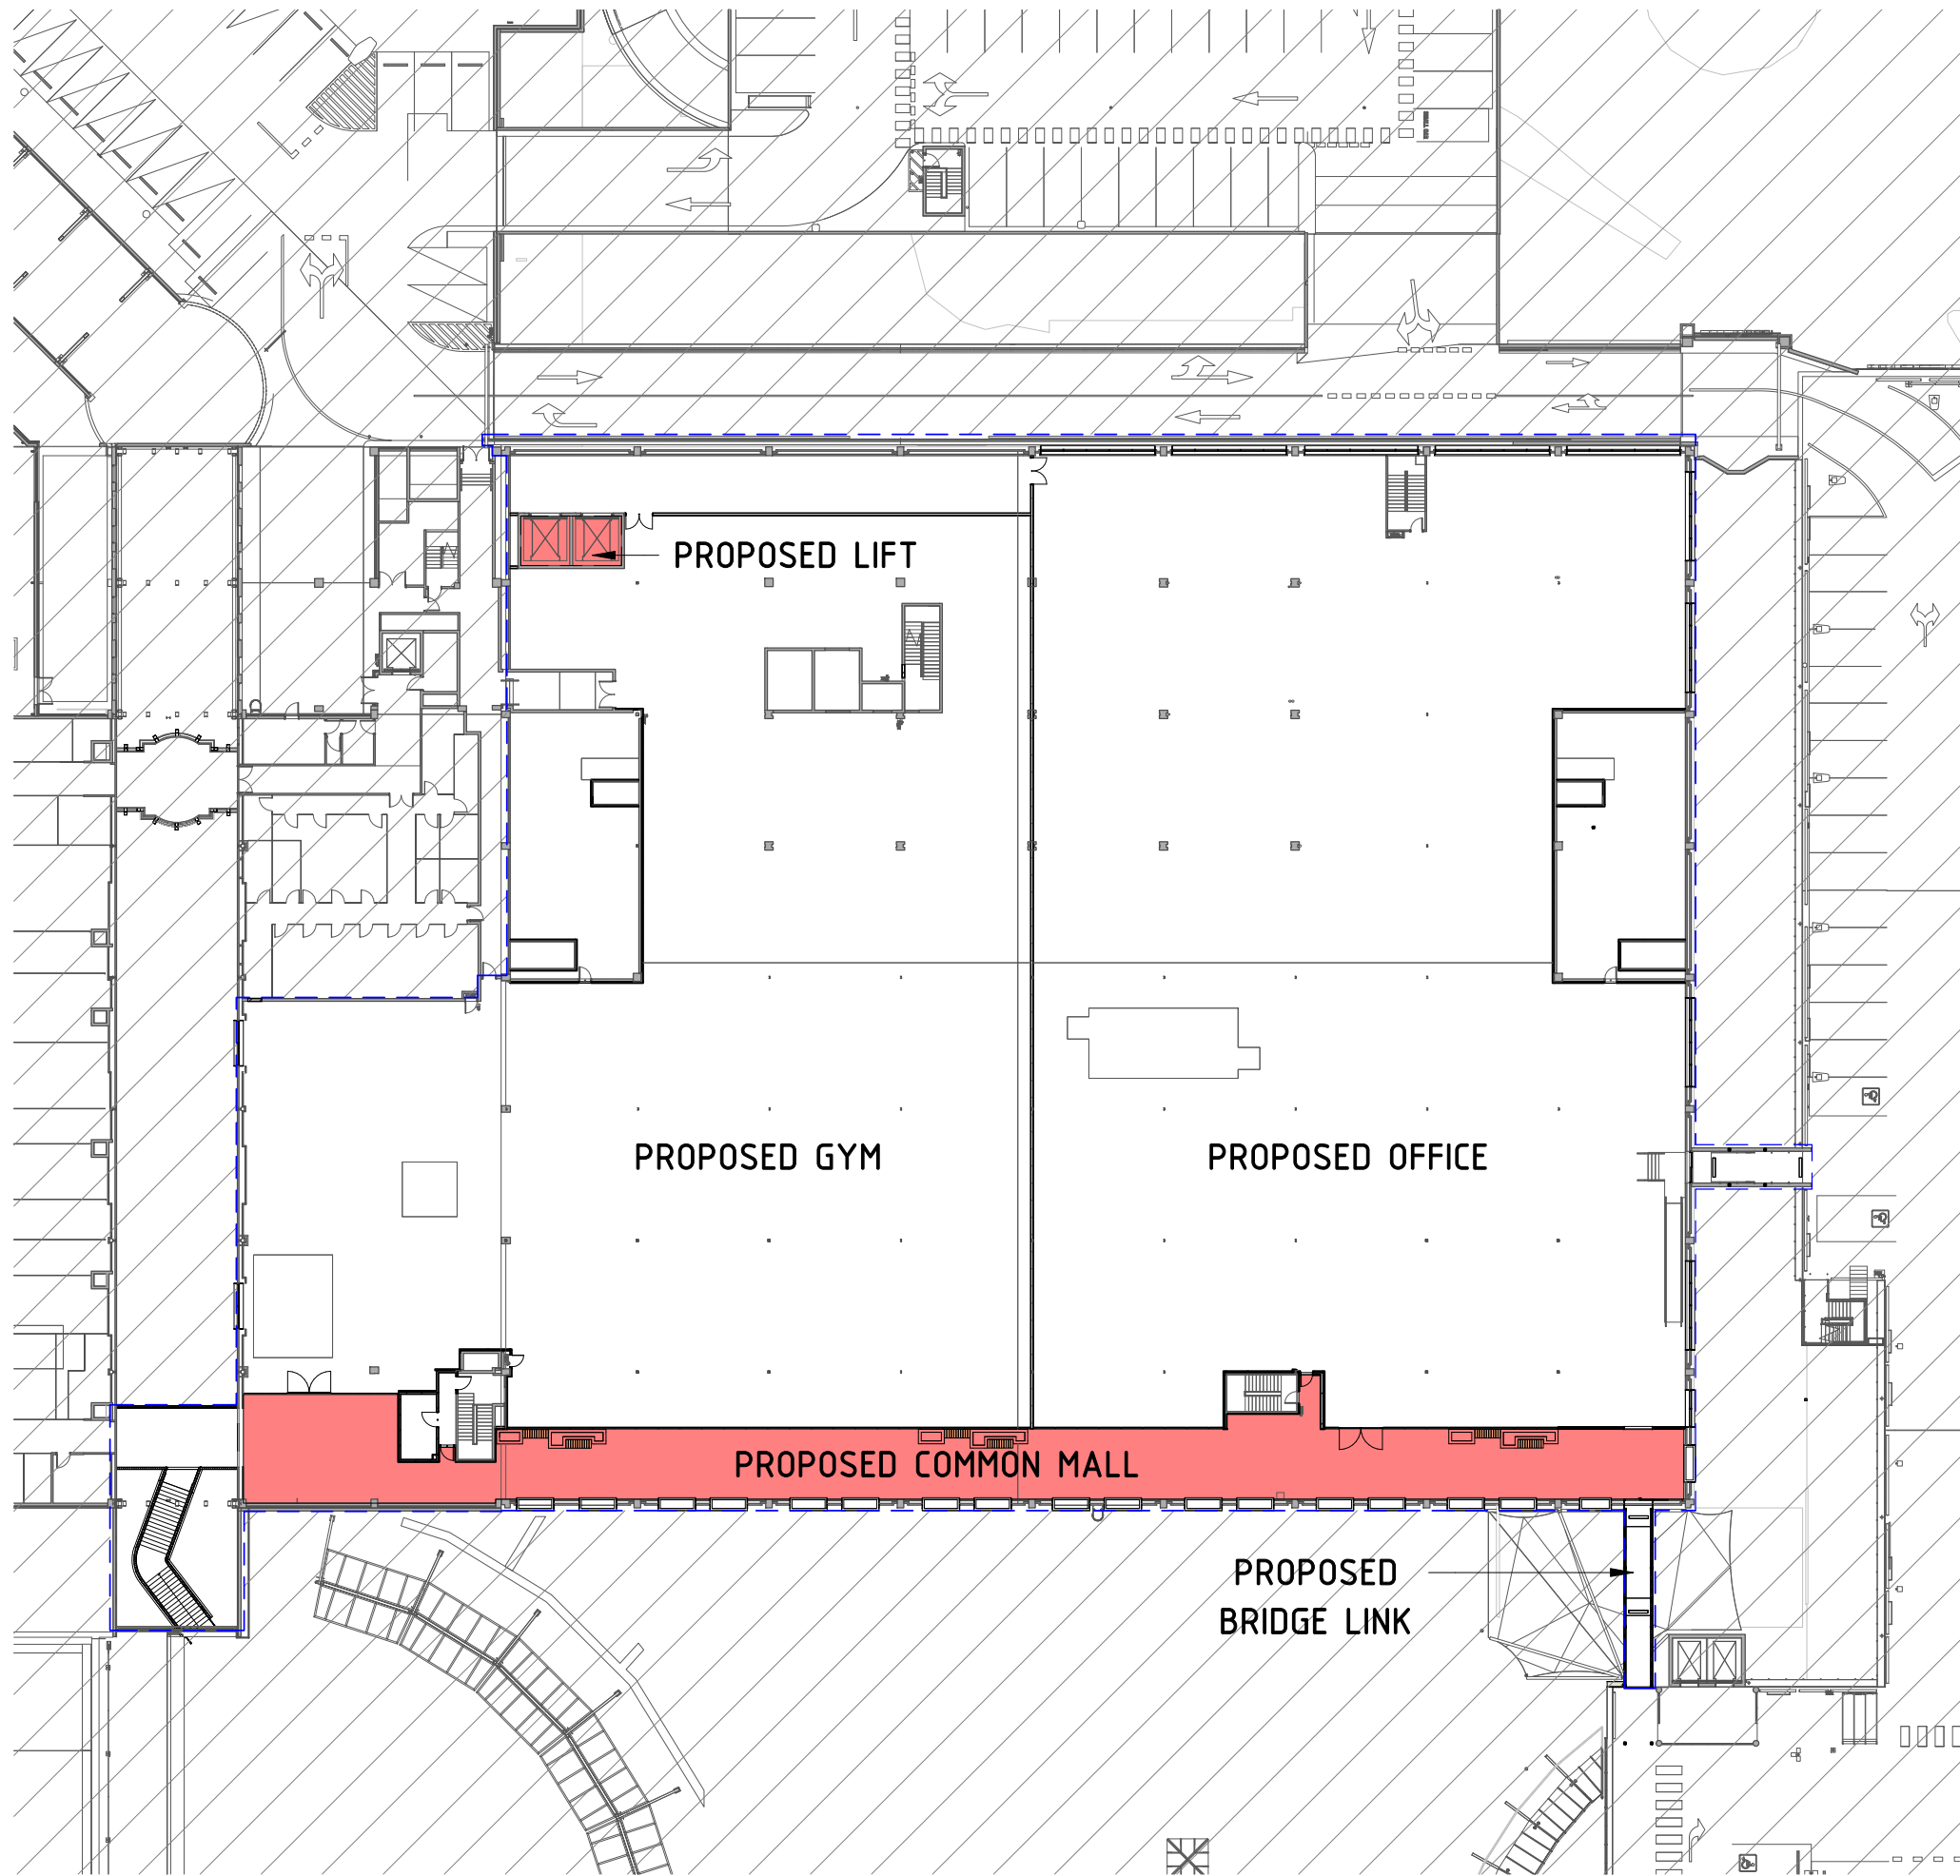


3 STAGE 2D PROPOSED PLAN - LEVEL 2 GFA MODIFICATIONS  
1 : 500

SCOPE LEGEND

AREA IN SCOPE

AREA NOT IN SCOPE


REDUCTION OF GFA

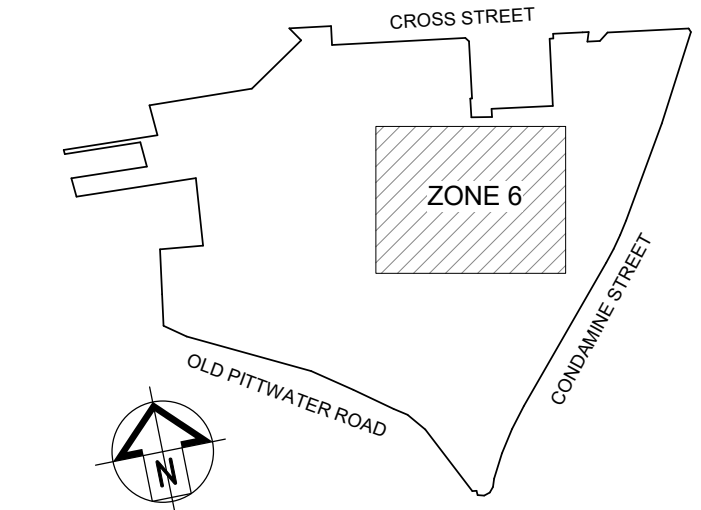

dexus

SCENTRE GROUP

Scentre Design & Construction  
"people protecting people"

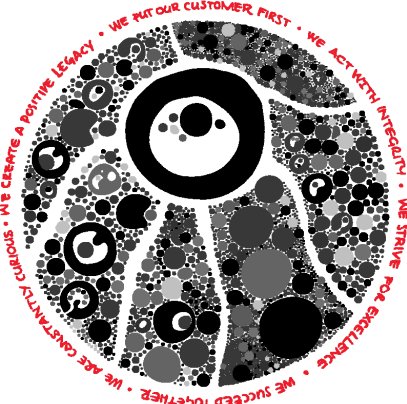

General Note  
ALL INFORMATION TO BE OBTAINED FROM THIS DOCUMENT IS TO BE USED ONLY FOR THE PURPOSES OF THE PROJECT AND NOT FOR ANY OTHER PURPOSE. THE INFORMATION IS NOT TO BE USED FOR ANY OTHER PURPOSE.

SCENTRE GROUP

Creating Extra-ordinary Places. Connecting & Enriching Communities

WARRINGAH

STAGE 2B DEVELOPMENT APPLICATION

Scentre Design and Construction Pty Limited  
85 Castlereagh Street Sydney NSW 2000  
Phone (02) 9558 7000 Fax (02) 9558 8500  
GPO Box 4004 Sydney NSW 2001  
NSW 1500 200 200

STAGE 2D

Drawing Scale

As Indicated

Project No

D11762

Scale Bar 1:1

10 20 30 40 50

Plot Date

16/12/2022 2:15:48 PM



Drawing No


SDC-01.0015

Revision

A




SCOPE LEGEND	
	AREA IN SCOPE
	AREA NOT IN SCOPE

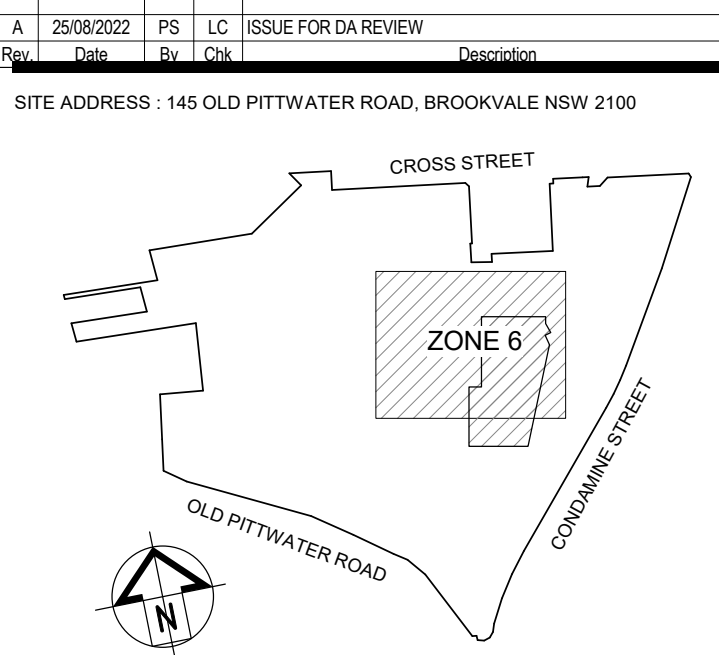

dexus

**SCENTRE GROUP**  
Scentre Design & Construction  
*"people protecting people"*

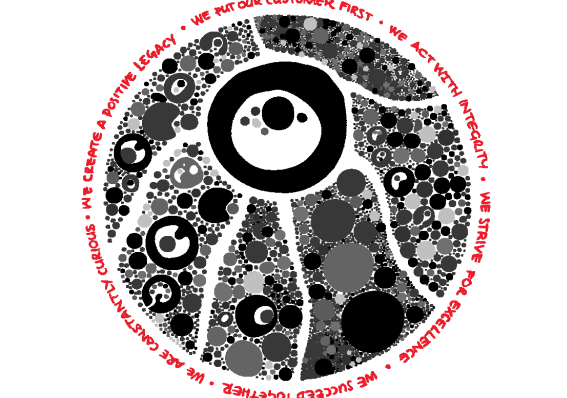


General Note:  
ALL INFORMATION TO BE OBTAINED FROM THIS DOCUMENT IS TO BE USED ONLY FOR THE PURPOSES OF THE PROJECT AND IS NOT TO BE REPRODUCED OR TRANSMITTED IN ANY FORM OR BY ANY MEANS, ELECTRONIC OR MECHANICAL, INCLUDING PHOTOCOPYING, RECORDING, OR BY ANY INFORMATION STORAGE AND RETRIEVAL SYSTEM, WITHOUT PERMISSION IN WRITING FROM SCENTRE DESIGN AND CONSTRUCTION. SCENTRE DESIGN AND CONSTRUCTION ACCEPTS NO LIABILITY FOR ANY LOSS OR DAMAGE ARISING FROM THE USE OF THIS DOCUMENT.

**SCENTRE GROUP**  
*Creating Extra-ordinary Places. Connecting & Enriching Communities*


**WARRINGAH**  
STAGE 2B DEVELOPMENT APPLICATION

Scentre Design and Construction Pty Limited  
85 Castlereagh Street Sydney NSW 2000  
Phone (02) 8558 7000 Fax (02) 8558 8500  
GPO Box 4004 Sydney NSW 2001  
NSW 1500 267 261

**STAGE 2D  
EXISTING PLAN -  
GROUND FLOOR**

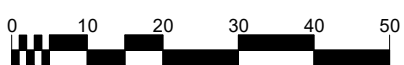Drawing Scale	Scale Bar 1:1
As Indicated	
Project No.	Plot Date
<b>D11762</b>	16/12/2022 2:14:05 PM

Drawing No.	Revision
<b>SDC-01.0411</b>	<b>A</b>

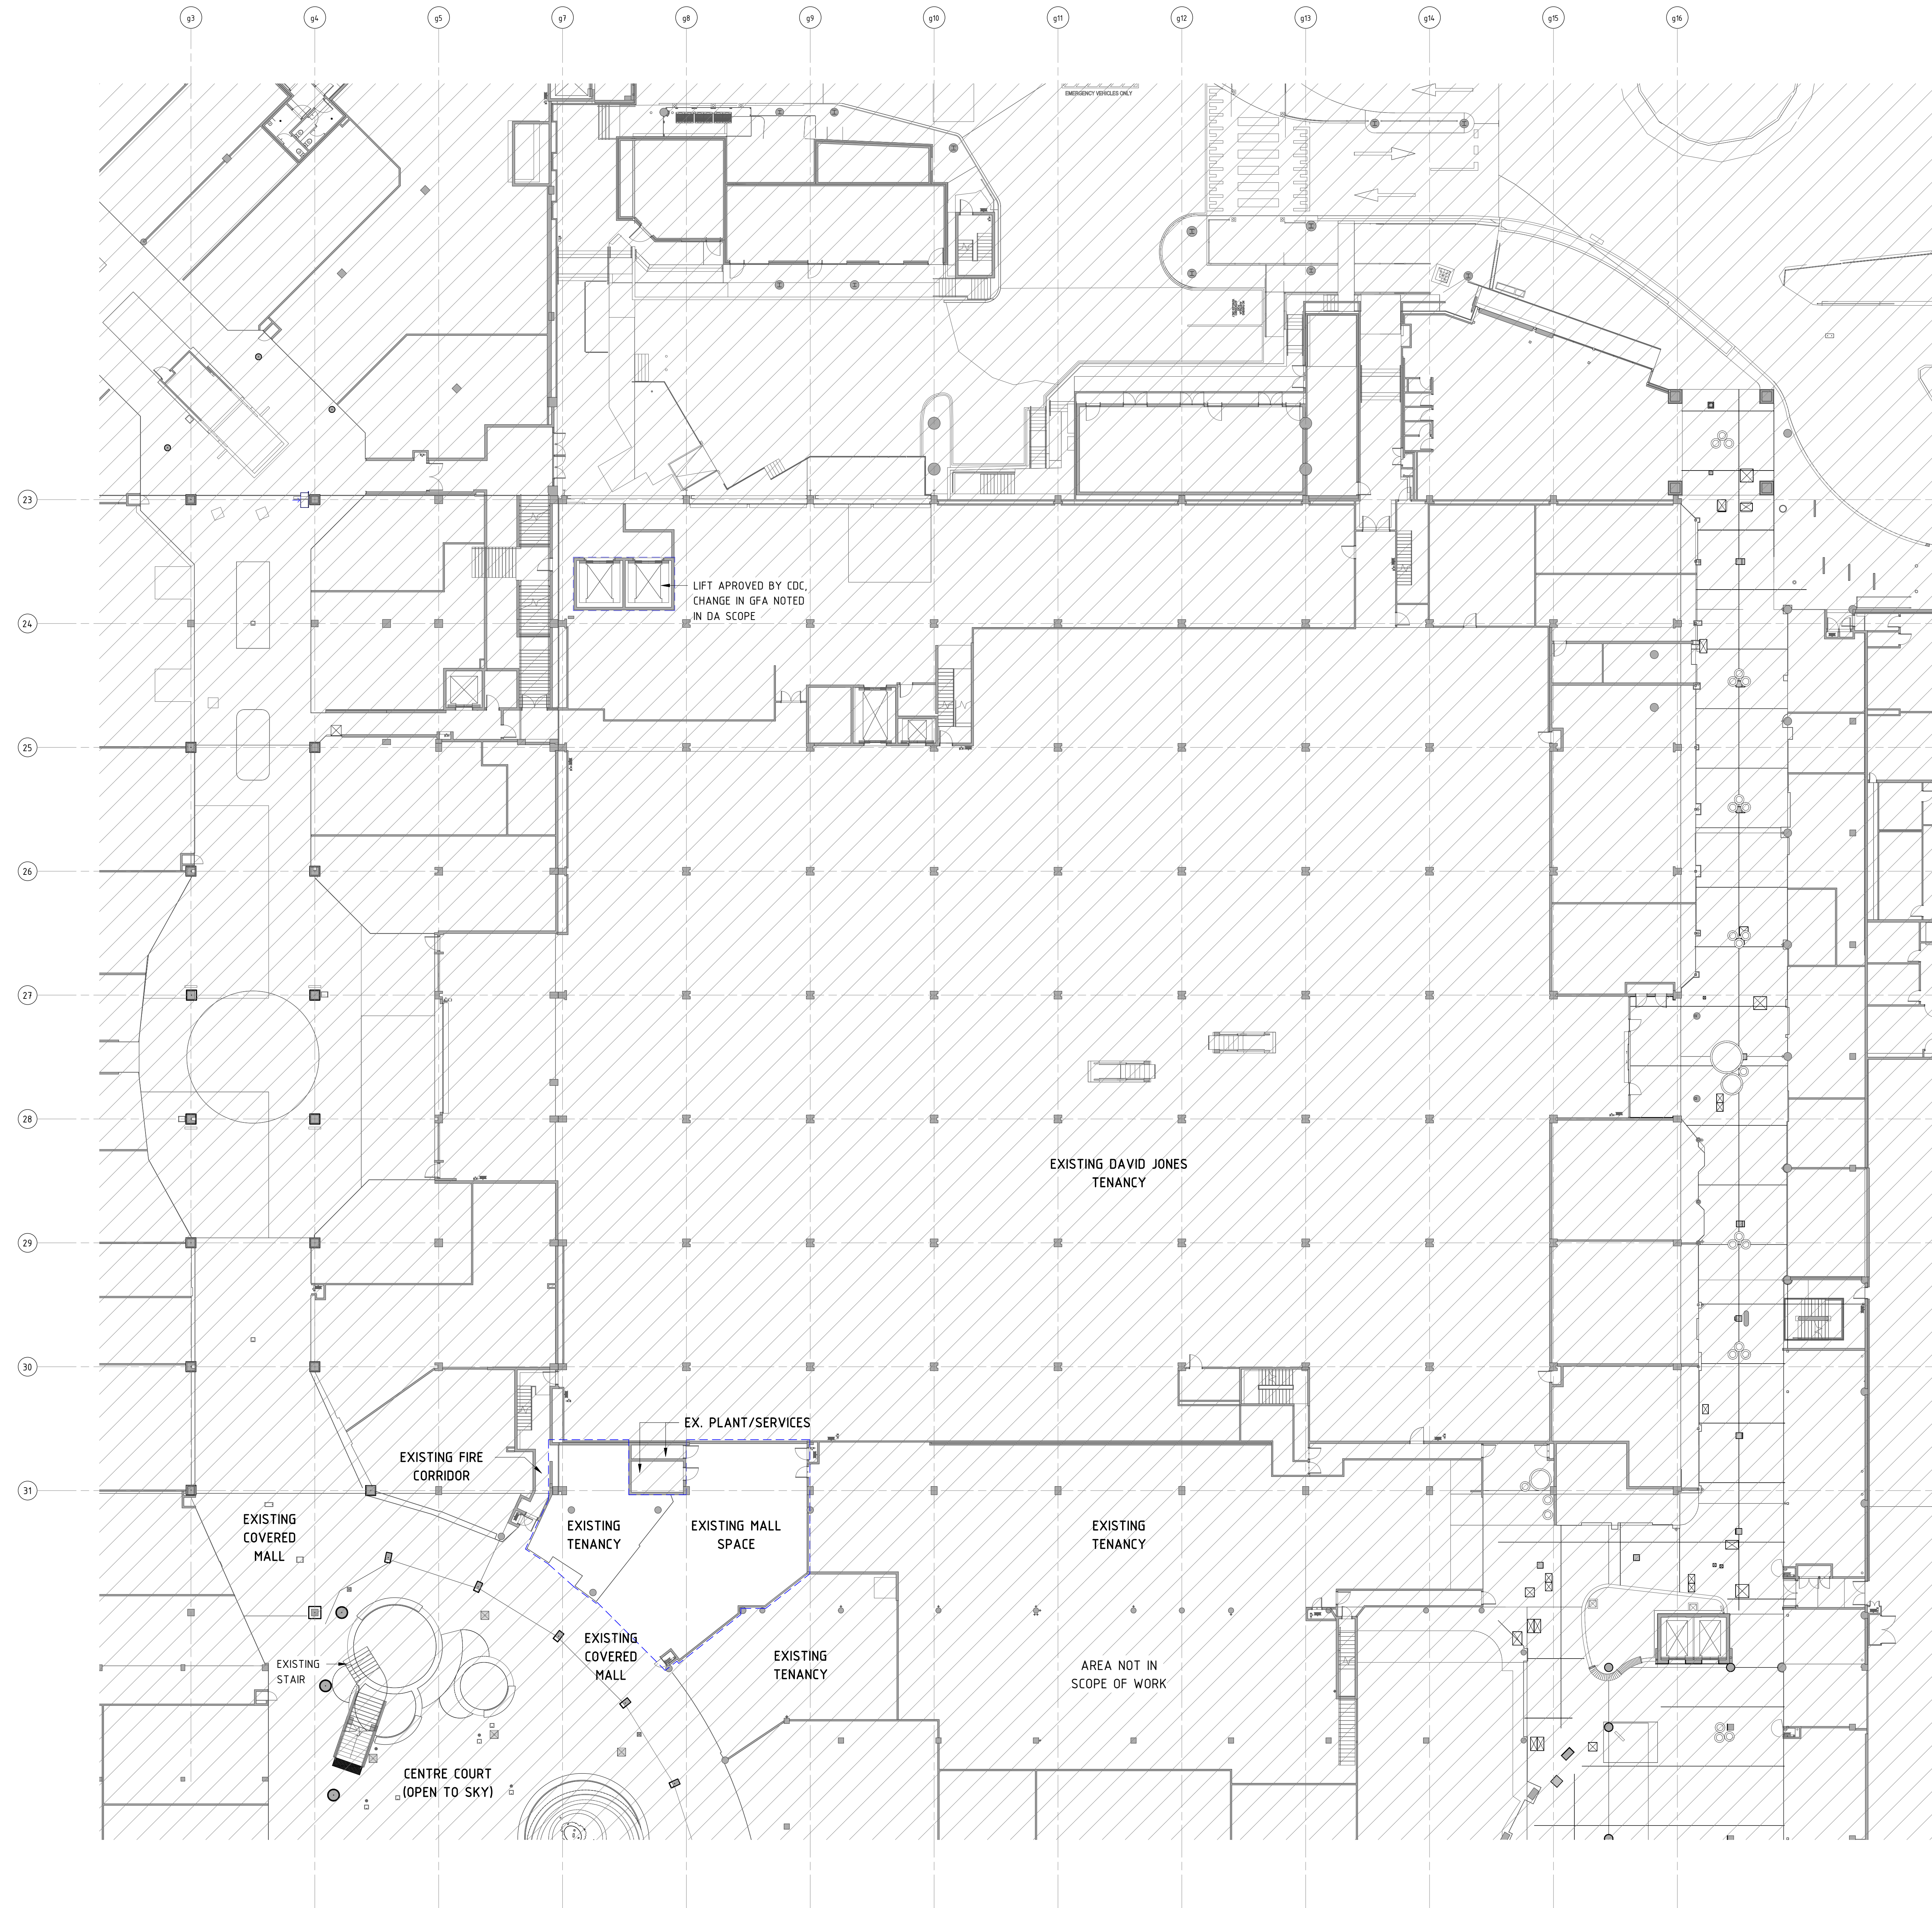


**1 STAGE 2D EXISTING PLAN - GROUND LEVEL**  
1 : 200



SCOPE LEGEND

AREA IN SCOPE


AREA NOT IN SCOPE

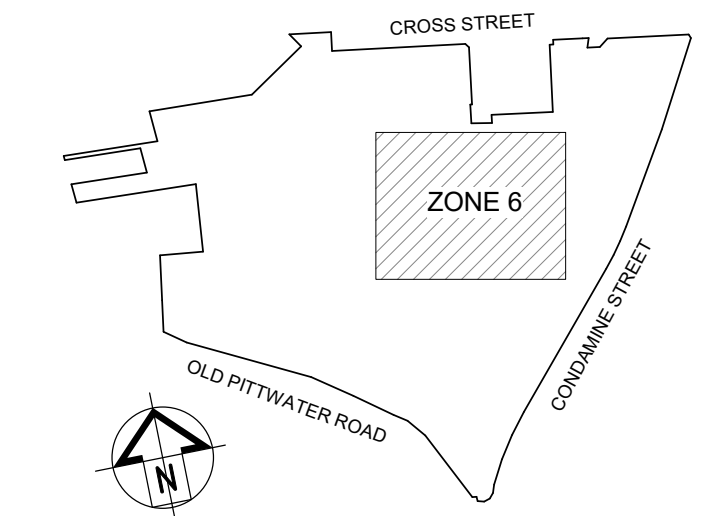

dexus

SCENTRE GROUP

Scentre Design & Construction  
"people protecting people"

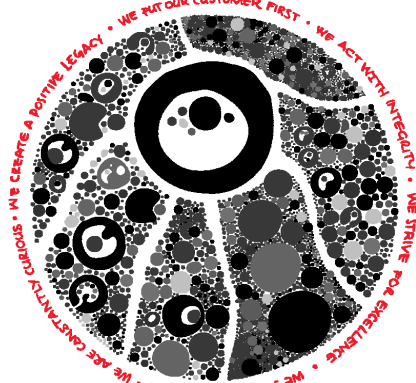

General Note

ALL INFORMATION TO BE CHECKED ON SITE. NOTHING SHOWN ON THIS DRAWING IS TO BE USED TO OBTAIN ANY OTHER INFORMATION. THE DESIGNER AND CONSTRUCTION COMPANY SHALL BE RESPONSIBLE FOR THE ACCURACY OF THE INFORMATION PROVIDED. THE DESIGNER AND CONSTRUCTION COMPANY SHALL BE RESPONSIBLE FOR THE ACCURACY OF THE INFORMATION PROVIDED.

SCENTRE GROUP

Creating Extra-ordinary Places. Connecting & Enriching Communities

WARRINGAH

STAGE 2B DEVELOPMENT APPLICATION

Scentre Design and Construction Pty Limited  
85 Castlereagh Street Sydney NSW 2000  
Phone (02) 9555 7000 Fax (02) 9555 8500  
GPO Box 4004 Sydney NSW 2001  
NSW 1500 267 261

Title

STAGE 2D  
EXISTING PLAN -  
LEVEL 01

Drawing Scale

As Indicated

Project No

D11762

Plot Date


16/12/2022  
2:14:33 PM

Drawing No.

Revision


SDC-01.0412

A

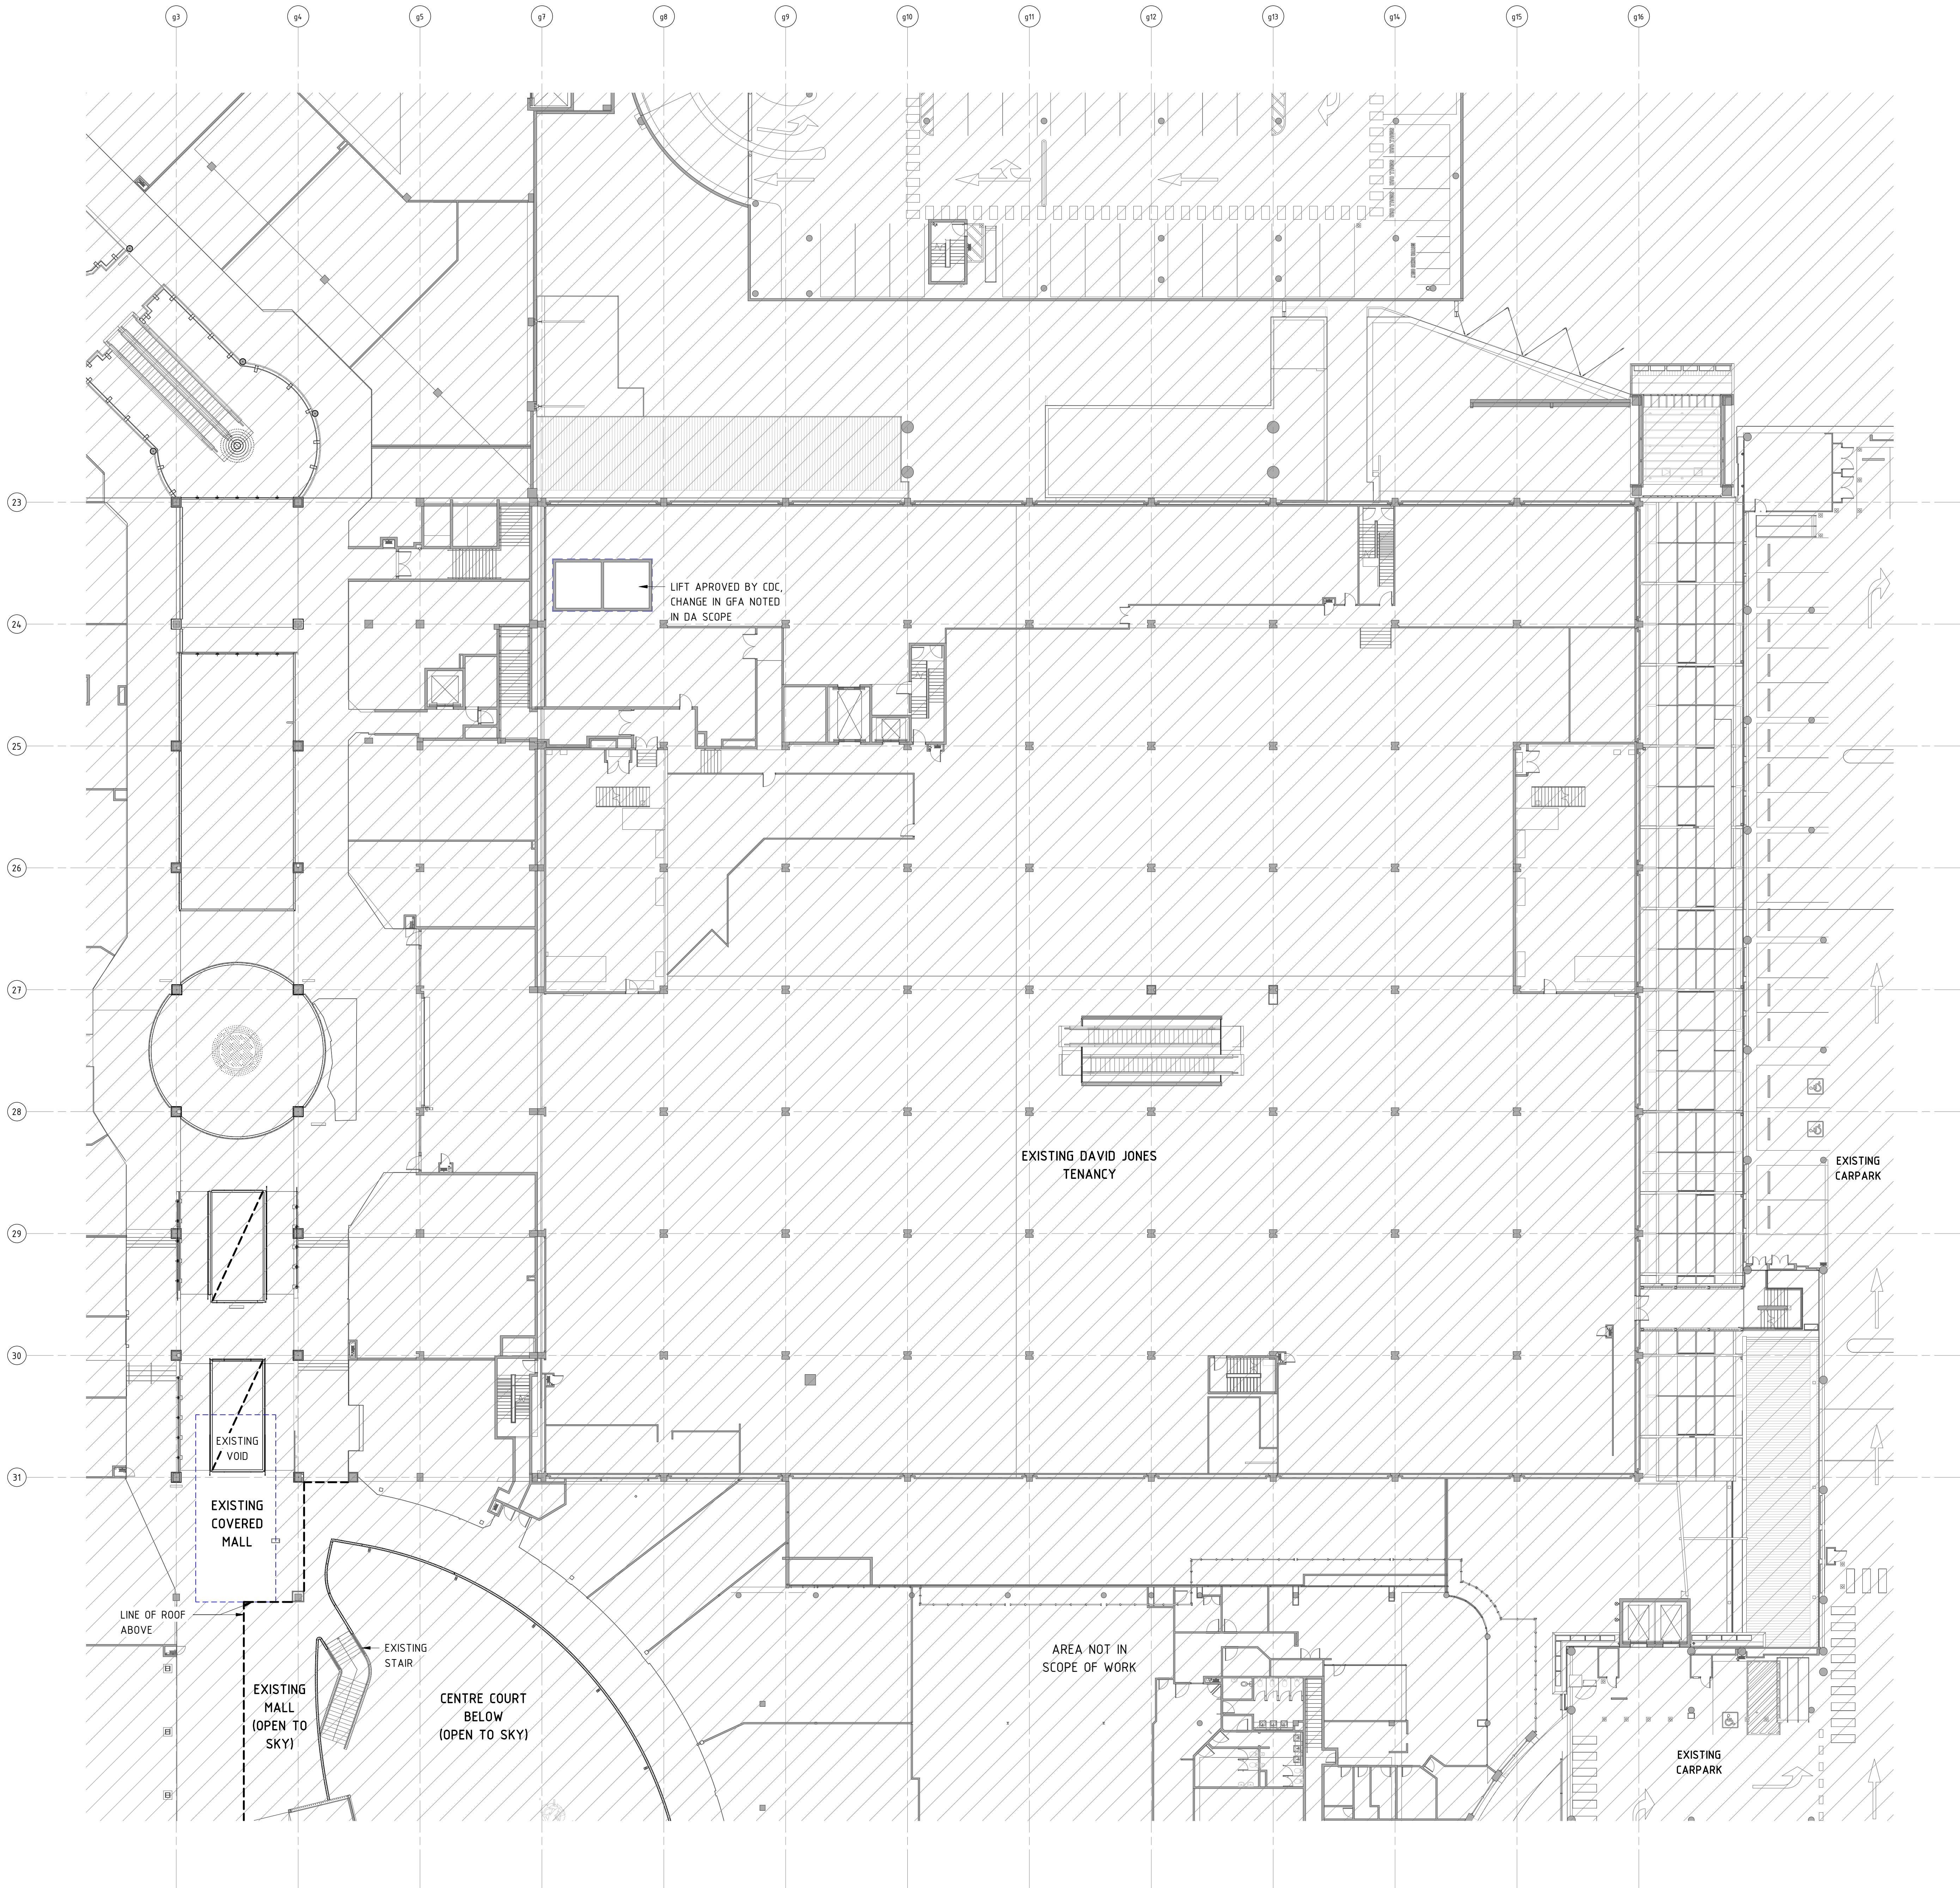


1 STAGE 2D EXISTING PLAN - LEVEL 1  
1 : 200



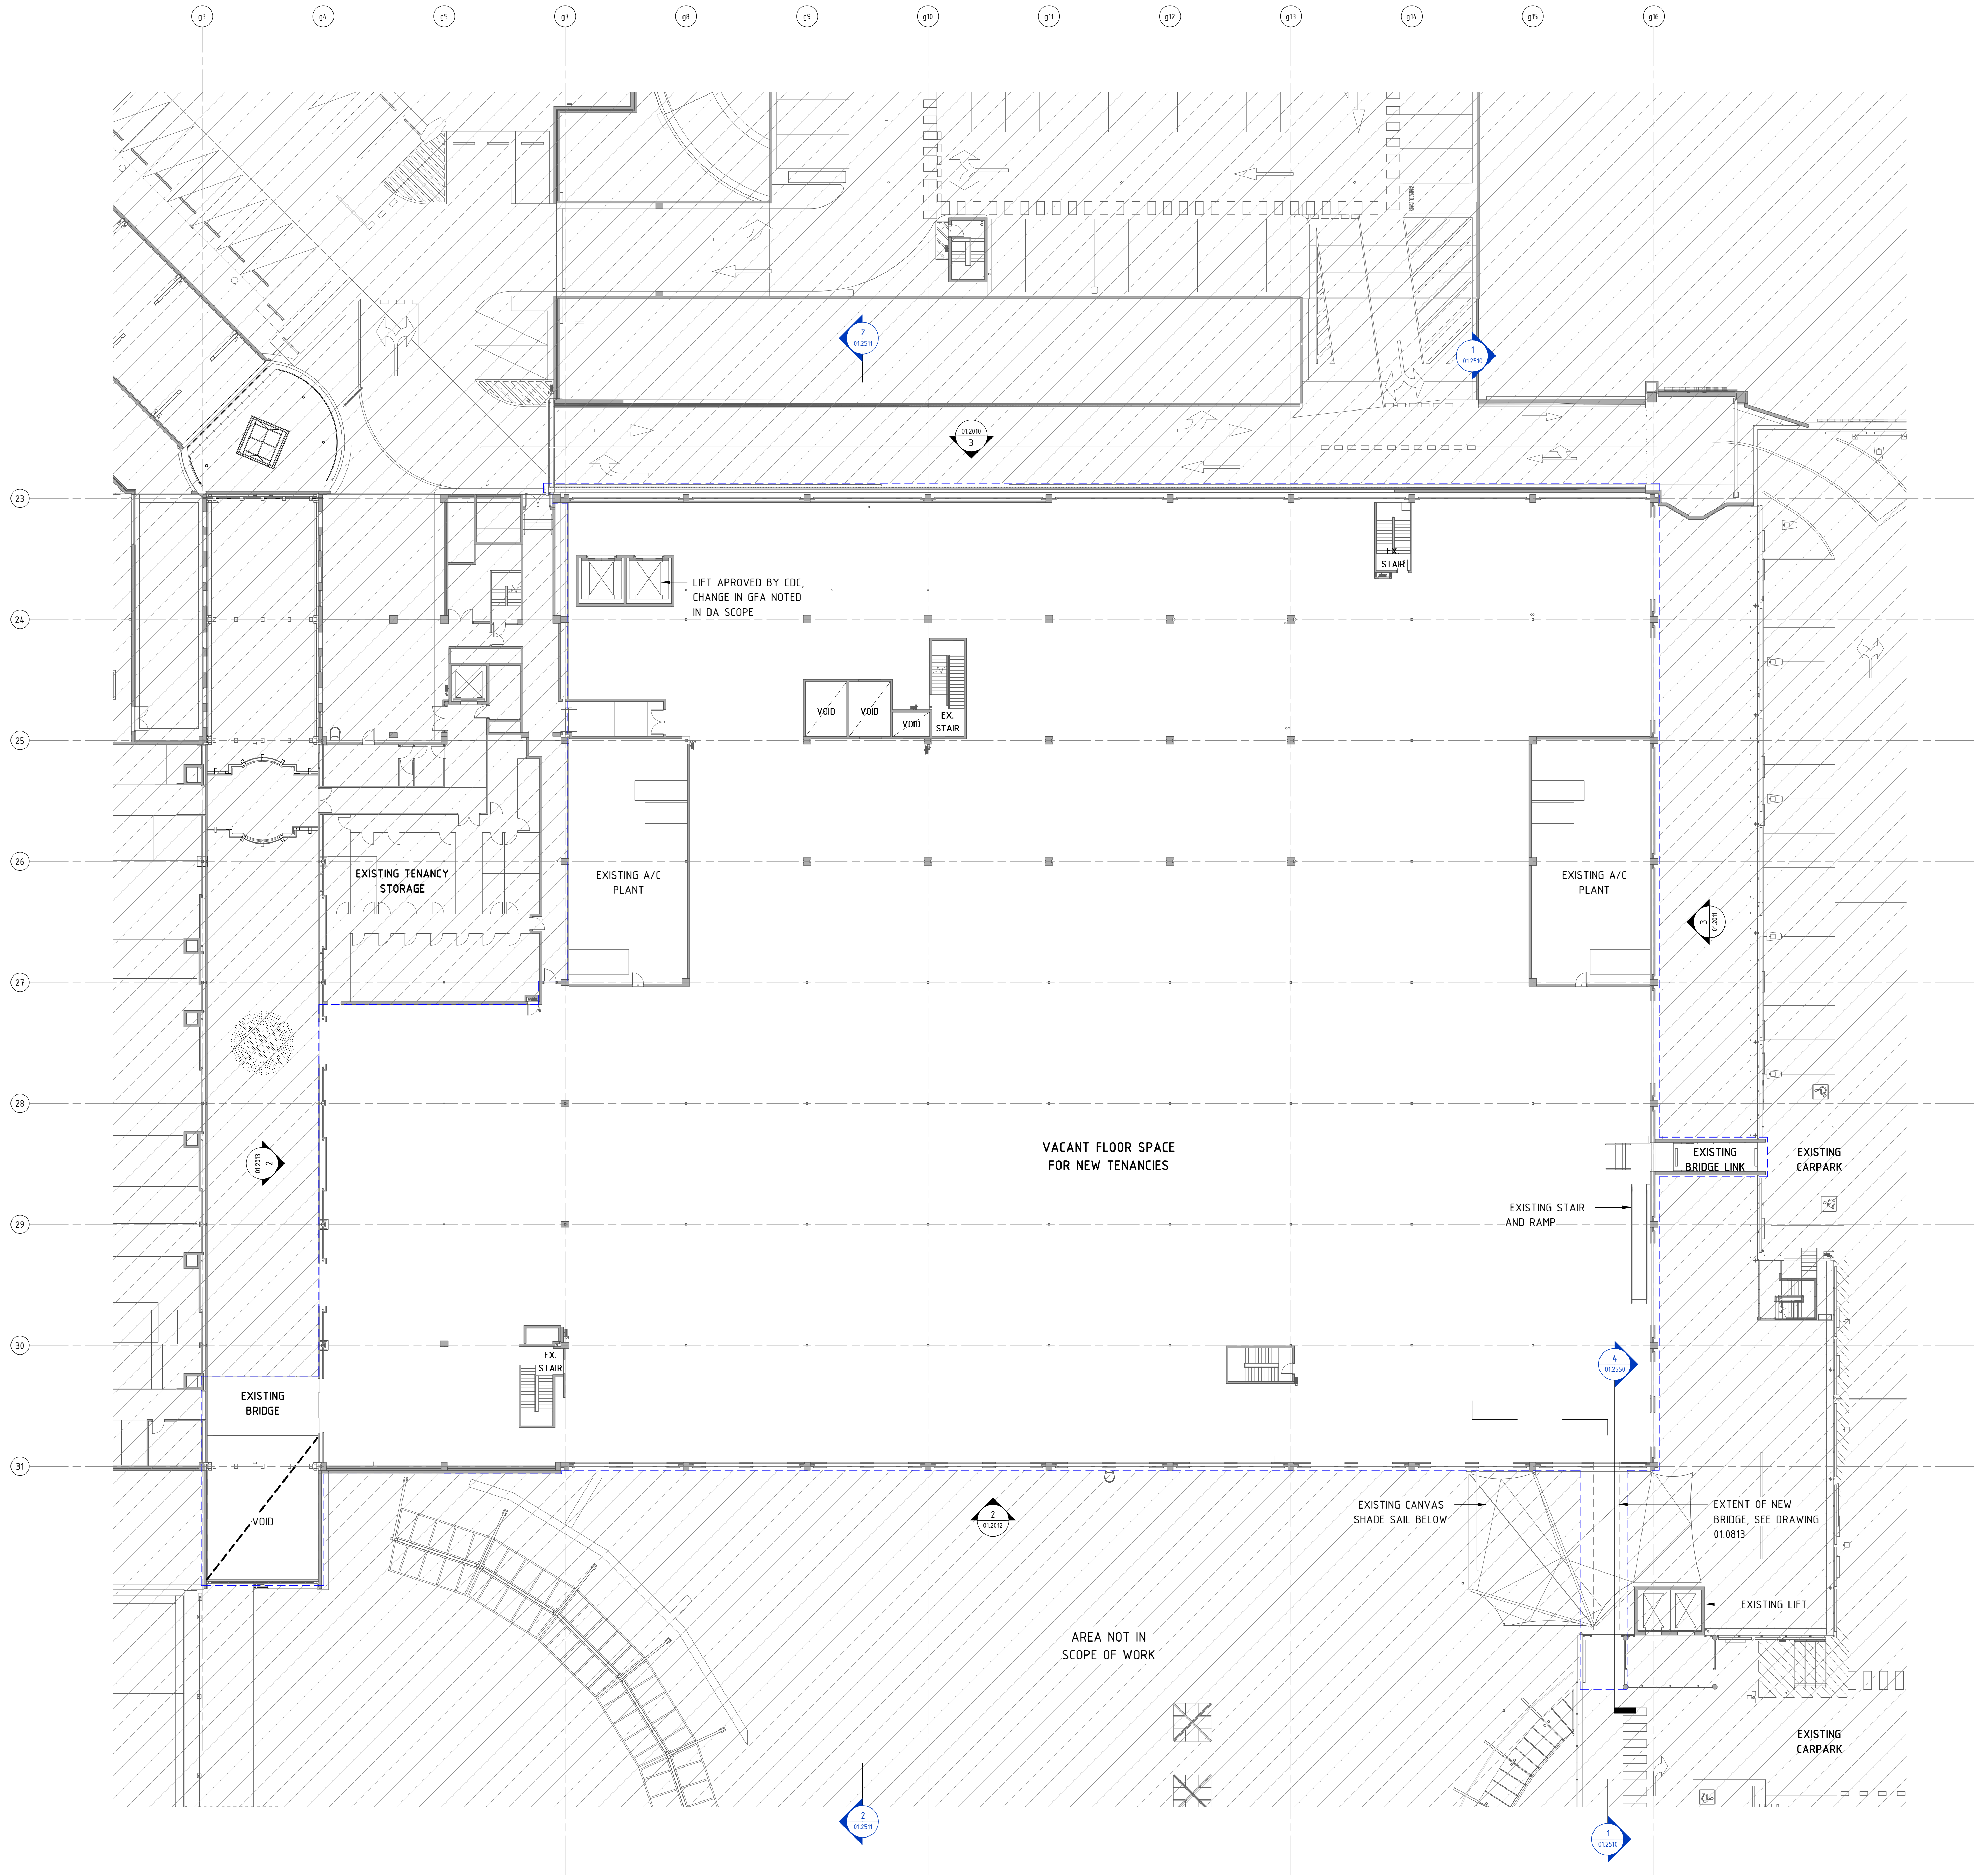

1 STAGE 2D EXISTING PLAN - LEVEL 2  
1 : 200


SCOPE LEGEND	
	AREA IN SCOPE
	AREA NOT IN SCOPE

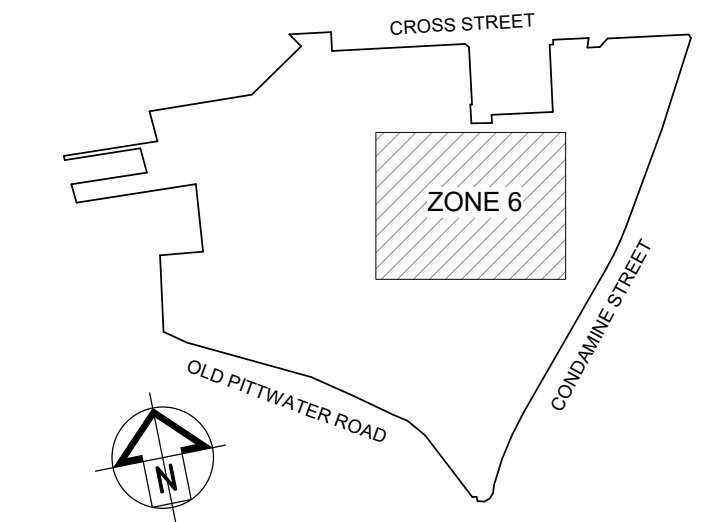

dexus

SCENTRE GROUP

Scentre Design & Construction  
"people protecting people"

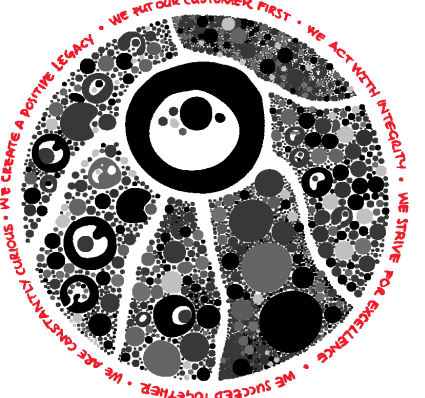

General Note:  
ALL INFORMATION TO BE CHECKED ON SITE. NOTHING SHOWN ON THIS DRAWING IS TO BE USED TO CONSTRUCT ANYTHING. THE DRAWING IS FOR INFORMATION ONLY. THE DRAWING IS NOT TO BE USED FOR ANY OTHER PURPOSE. 

SCENTRE GROUP

Creating Extra-ordinary Places. Connecting & Enriching Communities

WARRINGAH

STAGE 2B DEVELOPMENT APPLICATION


Scentre Design and Construction Pty Limited  
85 Castlereagh Street Sydney NSW 2000  
Phone (02) 9558 7000 Fax (02) 9558 8500  
GPO Box 4004 Sydney NSW 2001  
NSW 1500 267 261

STAGE 2D  
EXISTING PLAN -  
LEVEL 02

Drawing Scale	Scale Bar 1:1
As Indicated	
Project No.	Plot Date
D11762	16/12/2022 2:14:27 PM


Drawing No.	Revision
SDC-01.0413	A



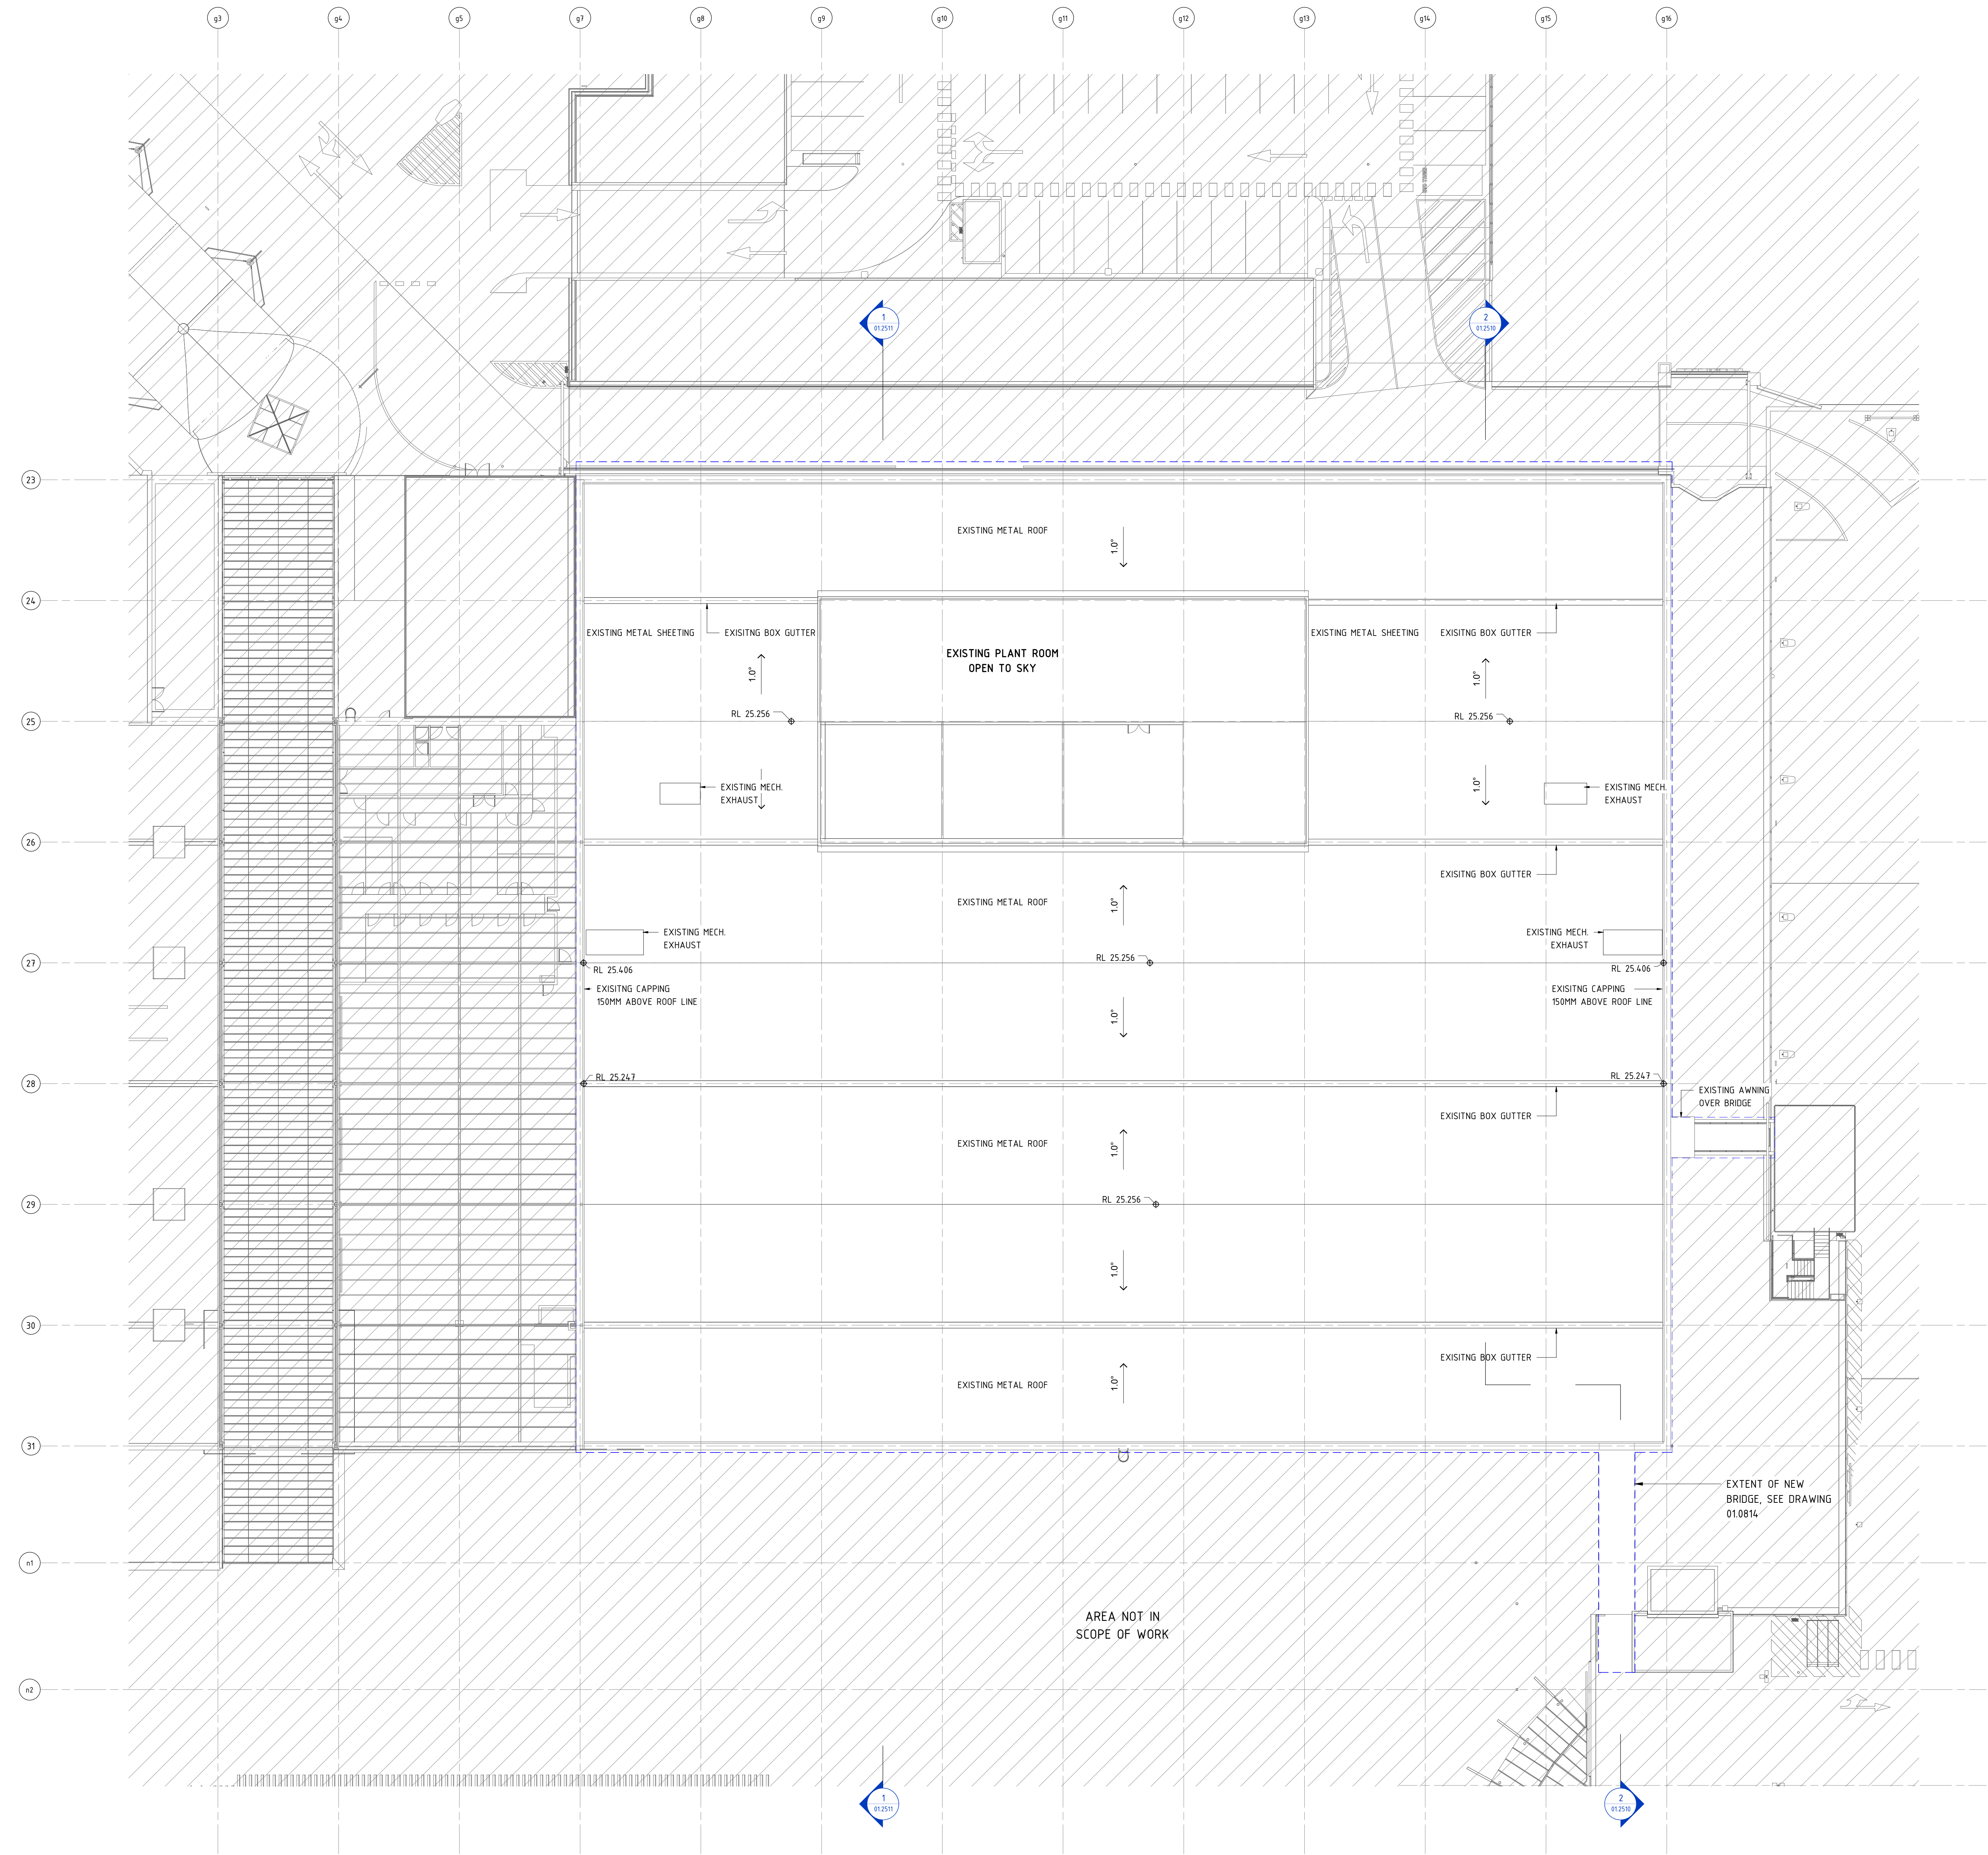

1 STAGE 2D EXISTING PLAN - ROOF LEVEL  
1 : 200

SCOPE LEGEND	
	AREA IN SCOPE
	AREA NOT IN SCOPE

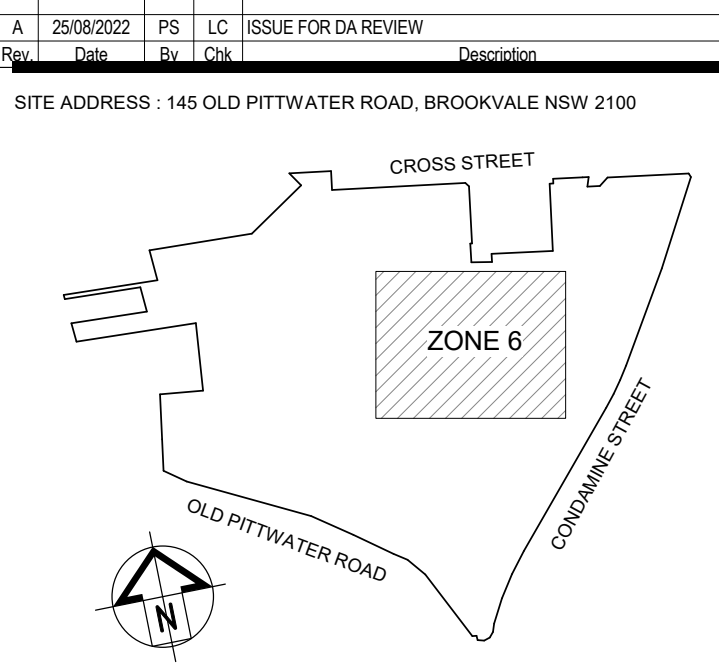

dexus

**SCENTRE GROUP**  
Scentre Design & Construction  
*'people protecting people'*



General Note:  
ALL INFORMATION TO BE OBTAINED FROM THE Scentre WARRINGAH ONLY TO BE USED FOR THE PURPOSES OF THE PROJECT. NO PART OF THIS DOCUMENT IS TO BE REPRODUCED OR TRANSMITTED IN ANY FORM OR BY ANY MEANS, ELECTRONIC OR MECHANICAL, INCLUDING PHOTOCOPYING, RECORDING, OR BY ANY INFORMATION STORAGE AND RETRIEVAL SYSTEM, WITHOUT PERMISSION IN WRITING FROM Scentre Design and Construction Pty Limited.

**SCENTRE GROUP**  
Creating Extra-ordinary Places. Connecting & Enriching Communities

**WARRINGAH**  
STAGE 2B DEVELOPMENT APPLICATION

Scentre Design and Construction Pty Limited  
85 Castlereagh Street Sydney NSW 2000  
Phone (02) 9555 7000 Fax (02) 9555 8500  
GPO Box 4004 Sydney NSW 2001  
MCN 000 267 261

Title  
**STAGE 2D  
EXISTING PLAN -  
ROOF**




Drawing Scale As Indicated	Scale Bar 1:1 
Project No. <b>D11762</b>	Plot Date 16/12/2022 2:15:18 PM

Drawing No. <b>SDC-01.0414</b>	Revision <b>A</b>
-----------------------------------	----------------------




 

**SCOPE LEGEND**

-  AREA IN SCOPE
-  AREA NOT IN SCOPE
-  TO BE DEMOLISHED

A	25/08/2022	PS	LC	ISSUE FOR DA REVIEW
Rev.	Date	By	Chk	Description

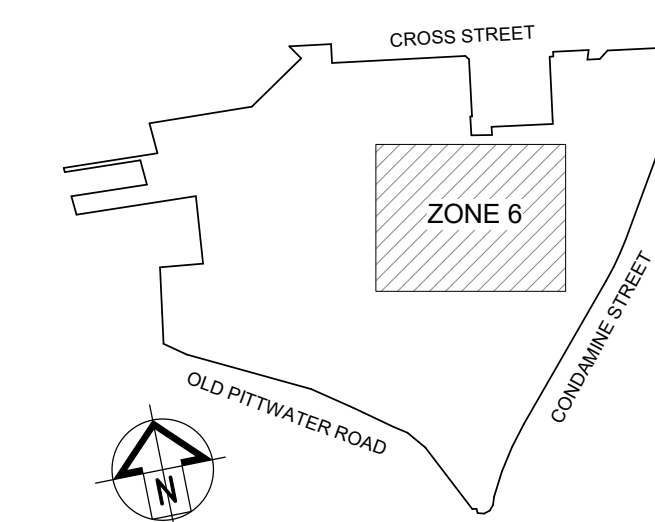

dexus

SCENTRE GROUP

Scentre Design & Construction  
"people protecting people"



**General Note**  
ALL DIMENSIONS TO BE CHECKED ON SITE. WRITTEN DIMENSIONS ONLY TO BE USED. REFER TO ALL  
DETAIL DRAWINGS, STRUCTURAL, MECHANICAL & SERVICES DRAWINGS BEFORE COMMENCING  
WORK. REPORT ANY DISCREPANCIES TO THE ARCHITECT. DO NOT SCALE FROM DRAWINGS.  
COPYRIGHT OF THE DESIGN SHOWN HEREIN IS RETAINED BY SCENTRE DESIGN AND CONSTRUCTION.  
WRITTEN AUTHORITY IS REQUIRED FOR ANY REPRODUCTION.

**SCENTRE GROUP**

**Creating Extra-ordinary Places, Connecting & Enriching Communities**


WARRINGAH

STAGE 2B DEVELOPMENT APPLICATION

Scentre Design and Construction Pty Limited  
85 Castlereagh Street, Sydney NSW 2000  
Phone (02) 9358 7000 Fax (02) 9028 8500  
GPO Box 4004 Sydney NSW 2001  
ACN 000 267 265

Title \_\_\_\_\_

**STAGE 2D  
DEMOLITION PLAN  
GROUND LEVEL**

 
Drawing Scale <b>As indicated</b>	Scale Bar 1:1 
Project No. <b>D11762</b>	Plot Date 16/12/2022 2:15:43 PM

Drawing No.	Revision
-------------	----------

SDC-01.0511



SCOPE LEGEND	
	AREA IN SCOPE
	AREA NOT IN SCOPE
	TO BE DEMOLISHED

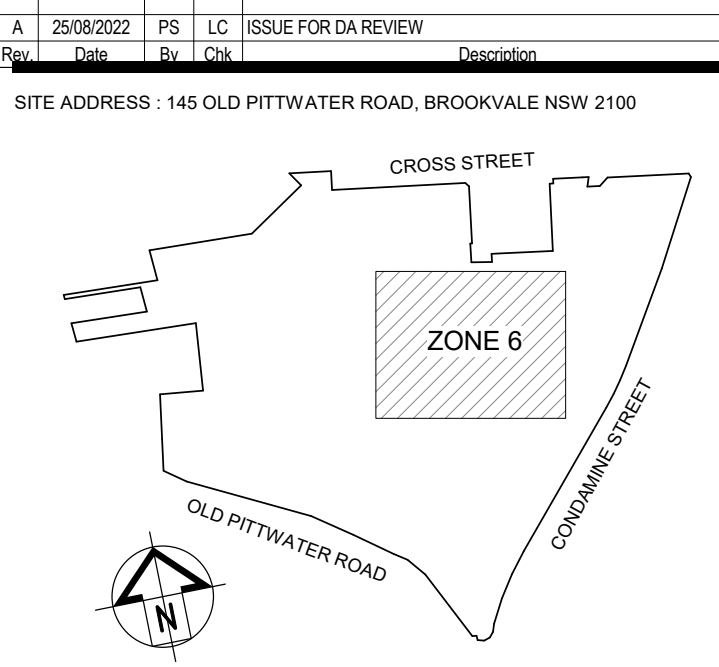

**dexus**

**SCENTRE GROUP**  
Scentre Design & Construction  
*"people protecting people"*



General Note:  
ALL INFORMATION TO BE CHECKED ON SITE. NOTHING SHOWN ON THIS DRAWING IS TO BE USED TO ALL  
DATA, DRAWINGS, STRUCTURES, OR CONCRETE. A SIGNED STATEMENT BY THE CONTRACTOR  
STATE, WORKS AND RESPONSIBILITY TO THE ARCHITECT FOR THE SIGNED STATEMENT  
CONTRACTOR SHALL BE OBTAINED FROM THE ARCHITECT FOR THE SIGNED STATEMENT  
CONTRACTOR SHALL BE OBTAINED FROM THE ARCHITECT FOR THE SIGNED STATEMENT  
CONTRACTOR SHALL BE OBTAINED FROM THE ARCHITECT FOR THE SIGNED STATEMENT

**SCENTRE GROUP**  
*Creating Extra-ordinary Places. Connecting & Enriching Communities*


**WARRINGAH**  
STAGE 2B DEVELOPMENT APPLICATION

Scentre Design and Construction Pty Limited  
85 Castlereagh Street Sydney NSW 2000  
Phone (02) 8558 7000 Fax (02) 8558 8500  
GPO Box 4004 Sydney NSW 2001  
NSW 1500 267 261

Title  
**STAGE 2D  
DEMOLITION PLAN -  
LEVEL 01**

Drawing Scale	Scale Bar 1:1
As Indicated	
Project No.	Plot Date
<b>D11762</b>	16/12/2022 2:15:10 PM
Drawing No.	Revision

**SDC-01.0512** **A**

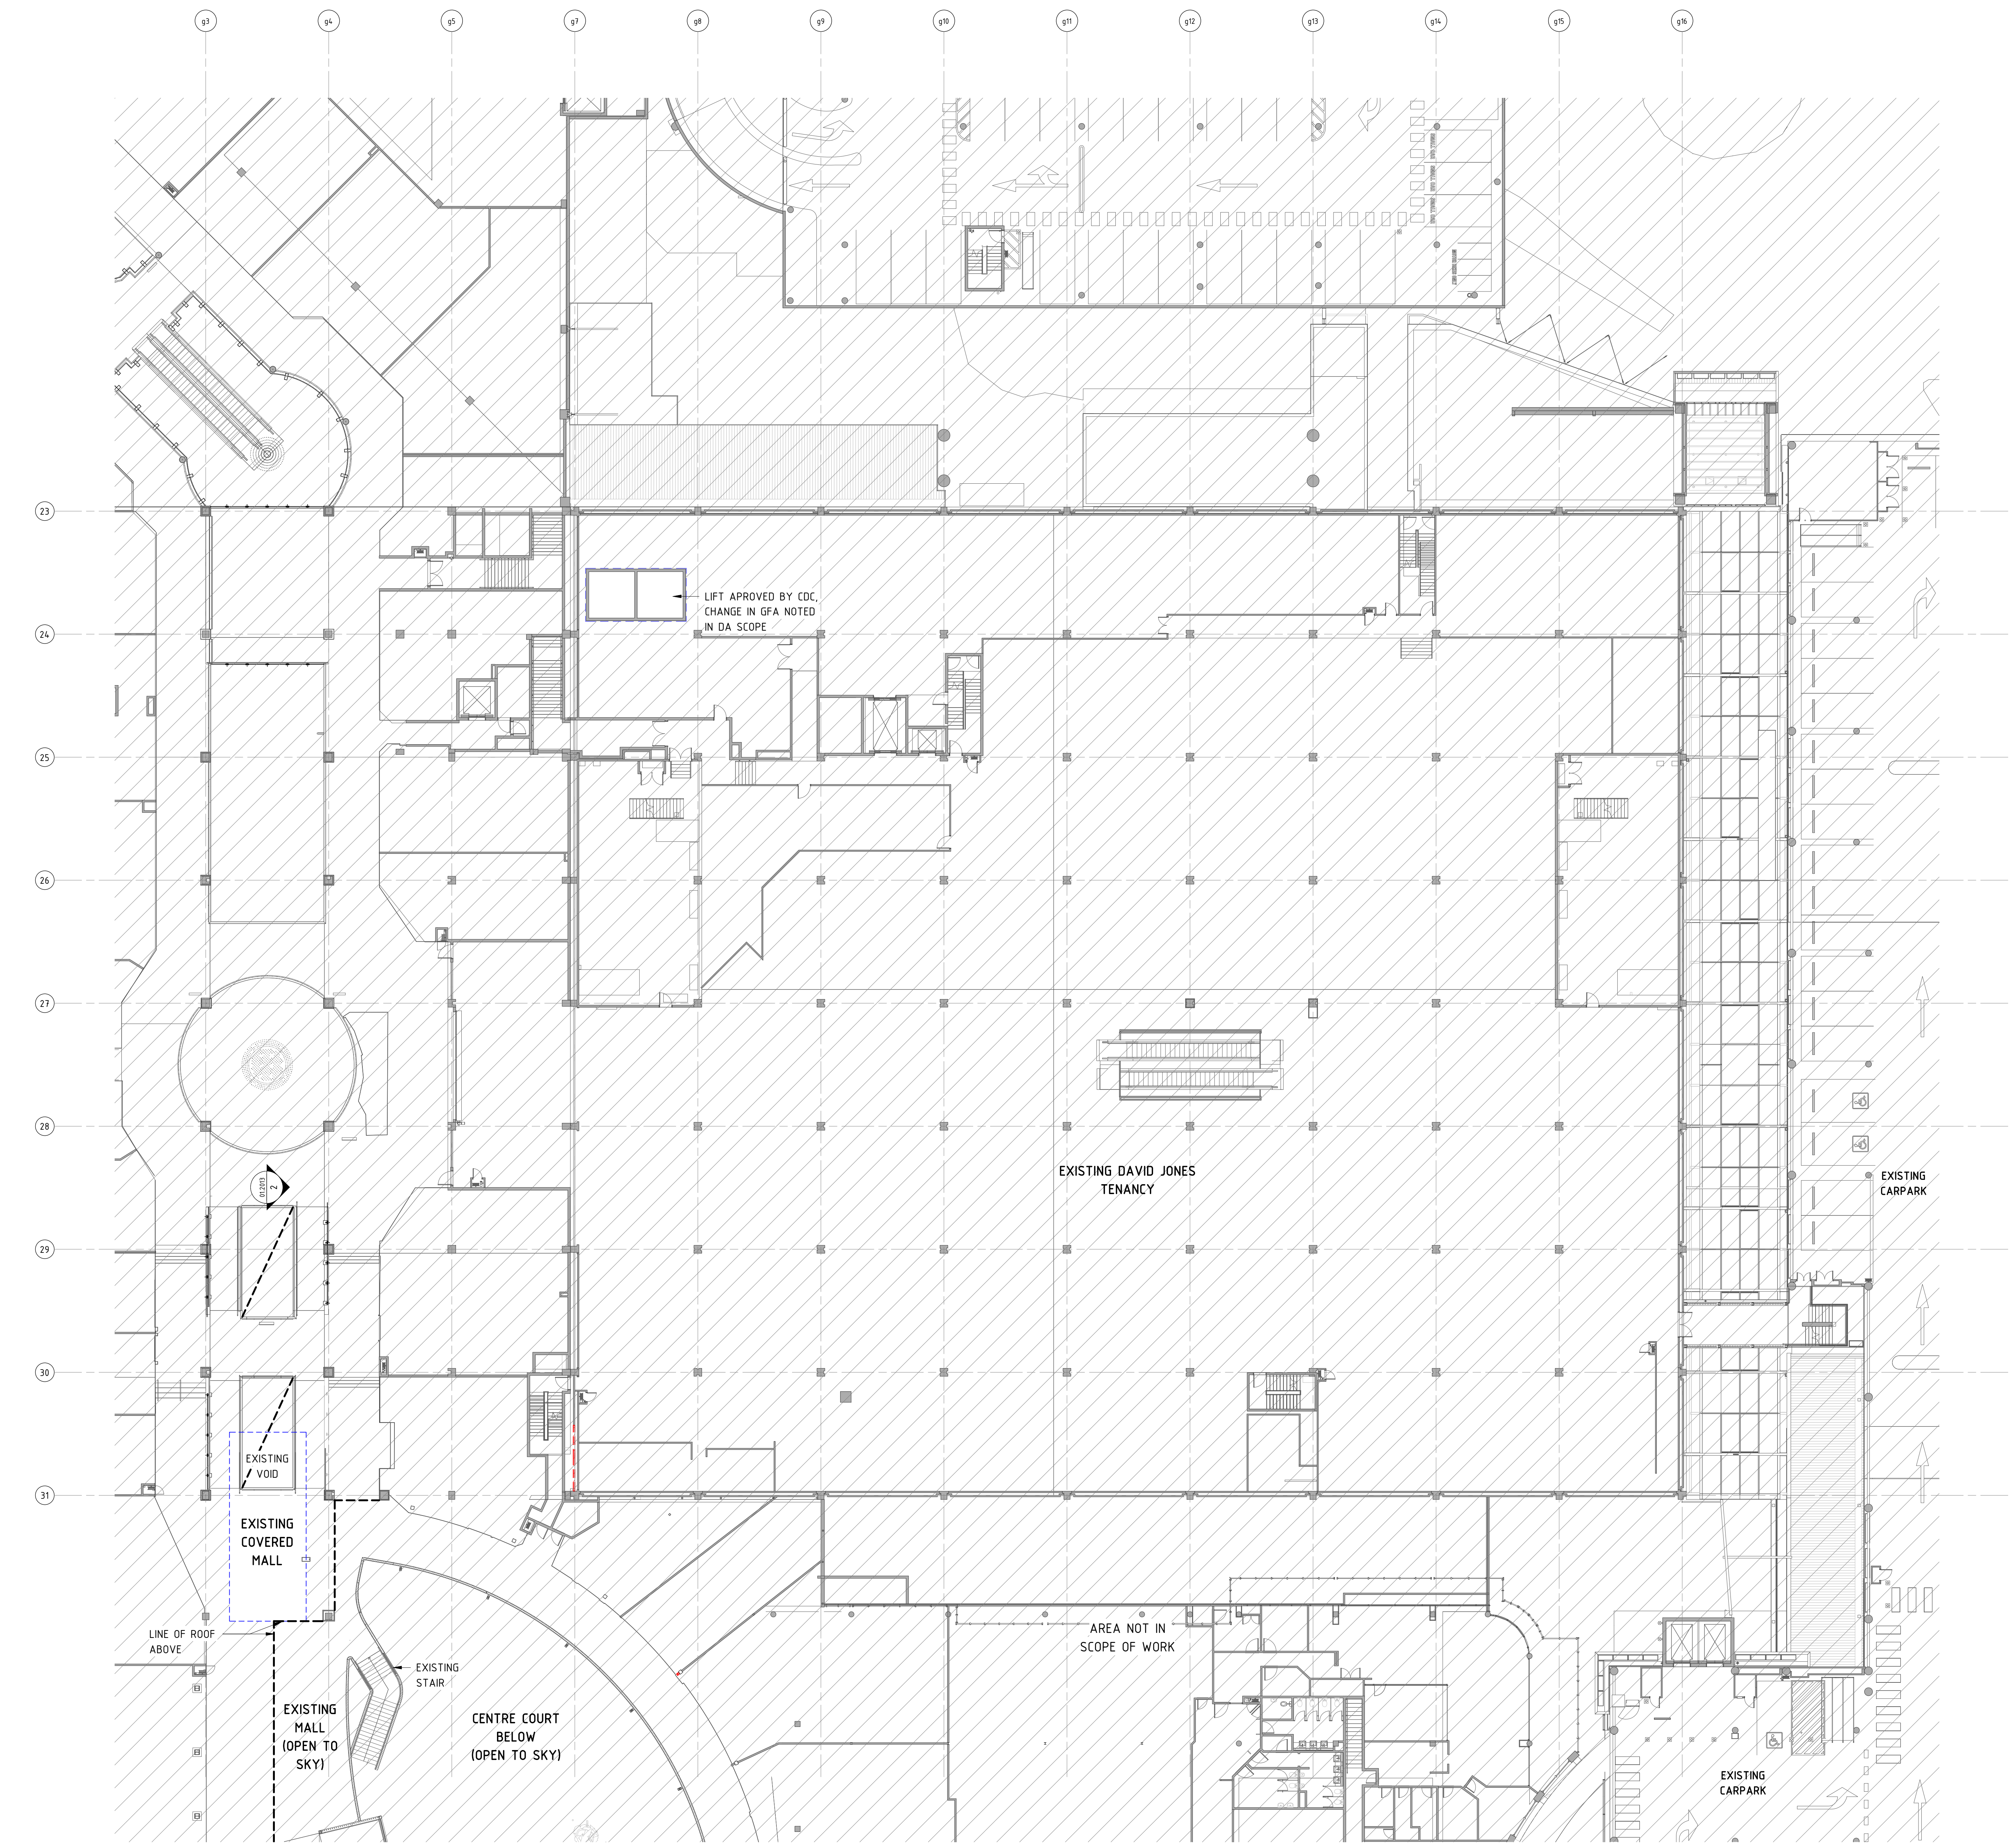

1 STAGE 2D DEMOLITION PLAN - LEVEL 1  
1 : 200










CAD Filename: C:\Users\pravealingam\Documents\SDC\_WIR\_D11762\_DA\_SHEETS\_RVT20\_pravealingam.rvt



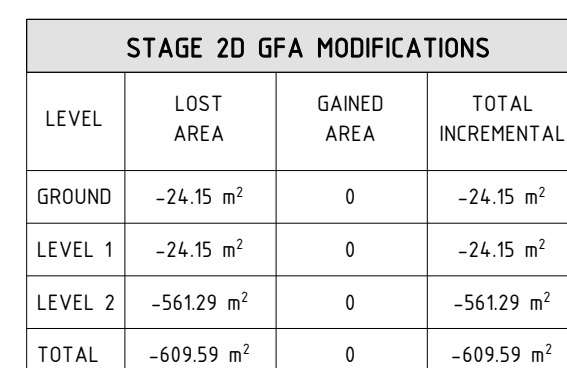


STAGE 2D GFA MODIFICATIONS			
LEVEL	LOST AREA	GAINED AREA	TOTAL INCREMENTAL
GROUND	-24.15 m <sup>2</sup>	0	-24.15 m <sup>2</sup>
LEVEL 1	-24.15 m <sup>2</sup>	0	-24.15 m <sup>2</sup>
LEVEL 2	-56129 m <sup>2</sup>	0	-56129 m <sup>2</sup>
TOTAL	-60959 m <sup>2</sup>	0	-60959 m <sup>2</sup>



SCENTRE GROU

Scentre Design & Construction  
"people protecting people"

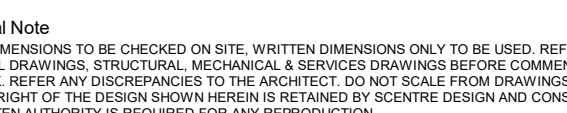

SCENTRE GROU

ing Extra-ordinary Places, Connecting & Enriching Co

## WARRINGAH

STAGE 2B DEVELOPMENT APPLICATION

Scentre Design and Construction Pty Limited  
85 Castlereagh Street, Sydney NSW 2000  
Phone (02) 9358 7000 Fax (02) 9028 8500  
GPO Box 4004 Sydney NSW 2001  
ACN 000 267 265

---

## STAGE 2D PROPOSED PLAN - ROUND LEVEL

g Scale	Scale Bar 1:1
---------	---------------

Option	Percentage (%)
0	10
10	20
20	30
30	40
40	50

No.	Plot Date
-----	-----------

11762 16/12/2022  
2:17:30 PM

Fig No.	Revision
---------	----------

SDC 01 0811


SDC-01.0811

---



SCOPE LEGEND	
	AREA IN SCOPE
	AREA NOT IN SCOPE
	PROPOSED TENANCY AREA
	PROPOSED COMMON MALL AREA
	PROPOSED ROOF
	PROPOSED VERTICAL CIRCULATION


STAGE 2D GFA MODIFICATIONS			
LEVEL	LOST AREA	GAINED AREA	TOTAL INCREMENTAL
GROUND	-24.15 m <sup>2</sup>	0	-24.15 m <sup>2</sup>
LEVEL 1	-24.15 m <sup>2</sup>	0	-24.15 m <sup>2</sup>
LEVEL 2	-56129 m <sup>2</sup>	0	-56129 m <sup>2</sup>
TOTAL	-69559 m <sup>2</sup>	0	-69559 m <sup>2</sup>

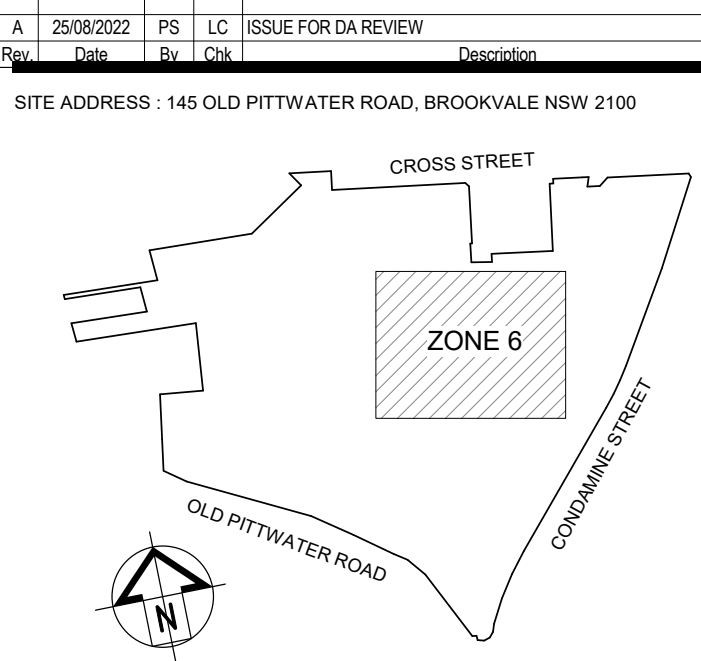

dexus

SCENTRE GROUP

Scentre Design & Construction  
"people protecting people"

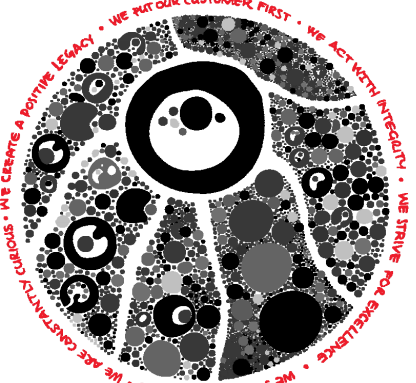

General Note:  
ALL INFORMATION TO BE CHECKED ON SITE. NOTHING SHOWN ONLY TO BE USED. REFER TO ALL  
DATA, DRAWINGS, STRUCTURES, OR CONCRETE, A LIMITED LIABILITY PARTNER COMPANY  
SINCE, WE ARE NOT RESPONSIBLE TO THE EXTENT OF ANY SUCH INFORMATION.  
SINCE, WE ARE NOT RESPONSIBLE TO THE EXTENT OF ANY SUCH INFORMATION.  
SINCE, WE ARE NOT RESPONSIBLE TO THE EXTENT OF ANY SUCH INFORMATION.

SCENTRE GROUP

Creating Extra-ordinary Places. Connecting & Enriching Communities

WARRINGAH


STAGE 2B DEVELOPMENT APPLICATION

Scentre Design and Construction Pty Limited  
85 Castlereagh Street Sydney NSW 2000  
Phone (02) 9555 7000 Fax (02) 9555 8500  
GPO Box 4004 Sydney NSW 2001  
NSW 1500 267 261

STAGE 2D  
PROPOSED PLAN -  
LEVEL 01


Drawing Scale: As Indicated  
Scale Bar: 1:1  
Project No: D11762  
Plot Date: 16/12/2022  
2:15:18 PM

Drawing No: SDC-01.0812  
Revision: A

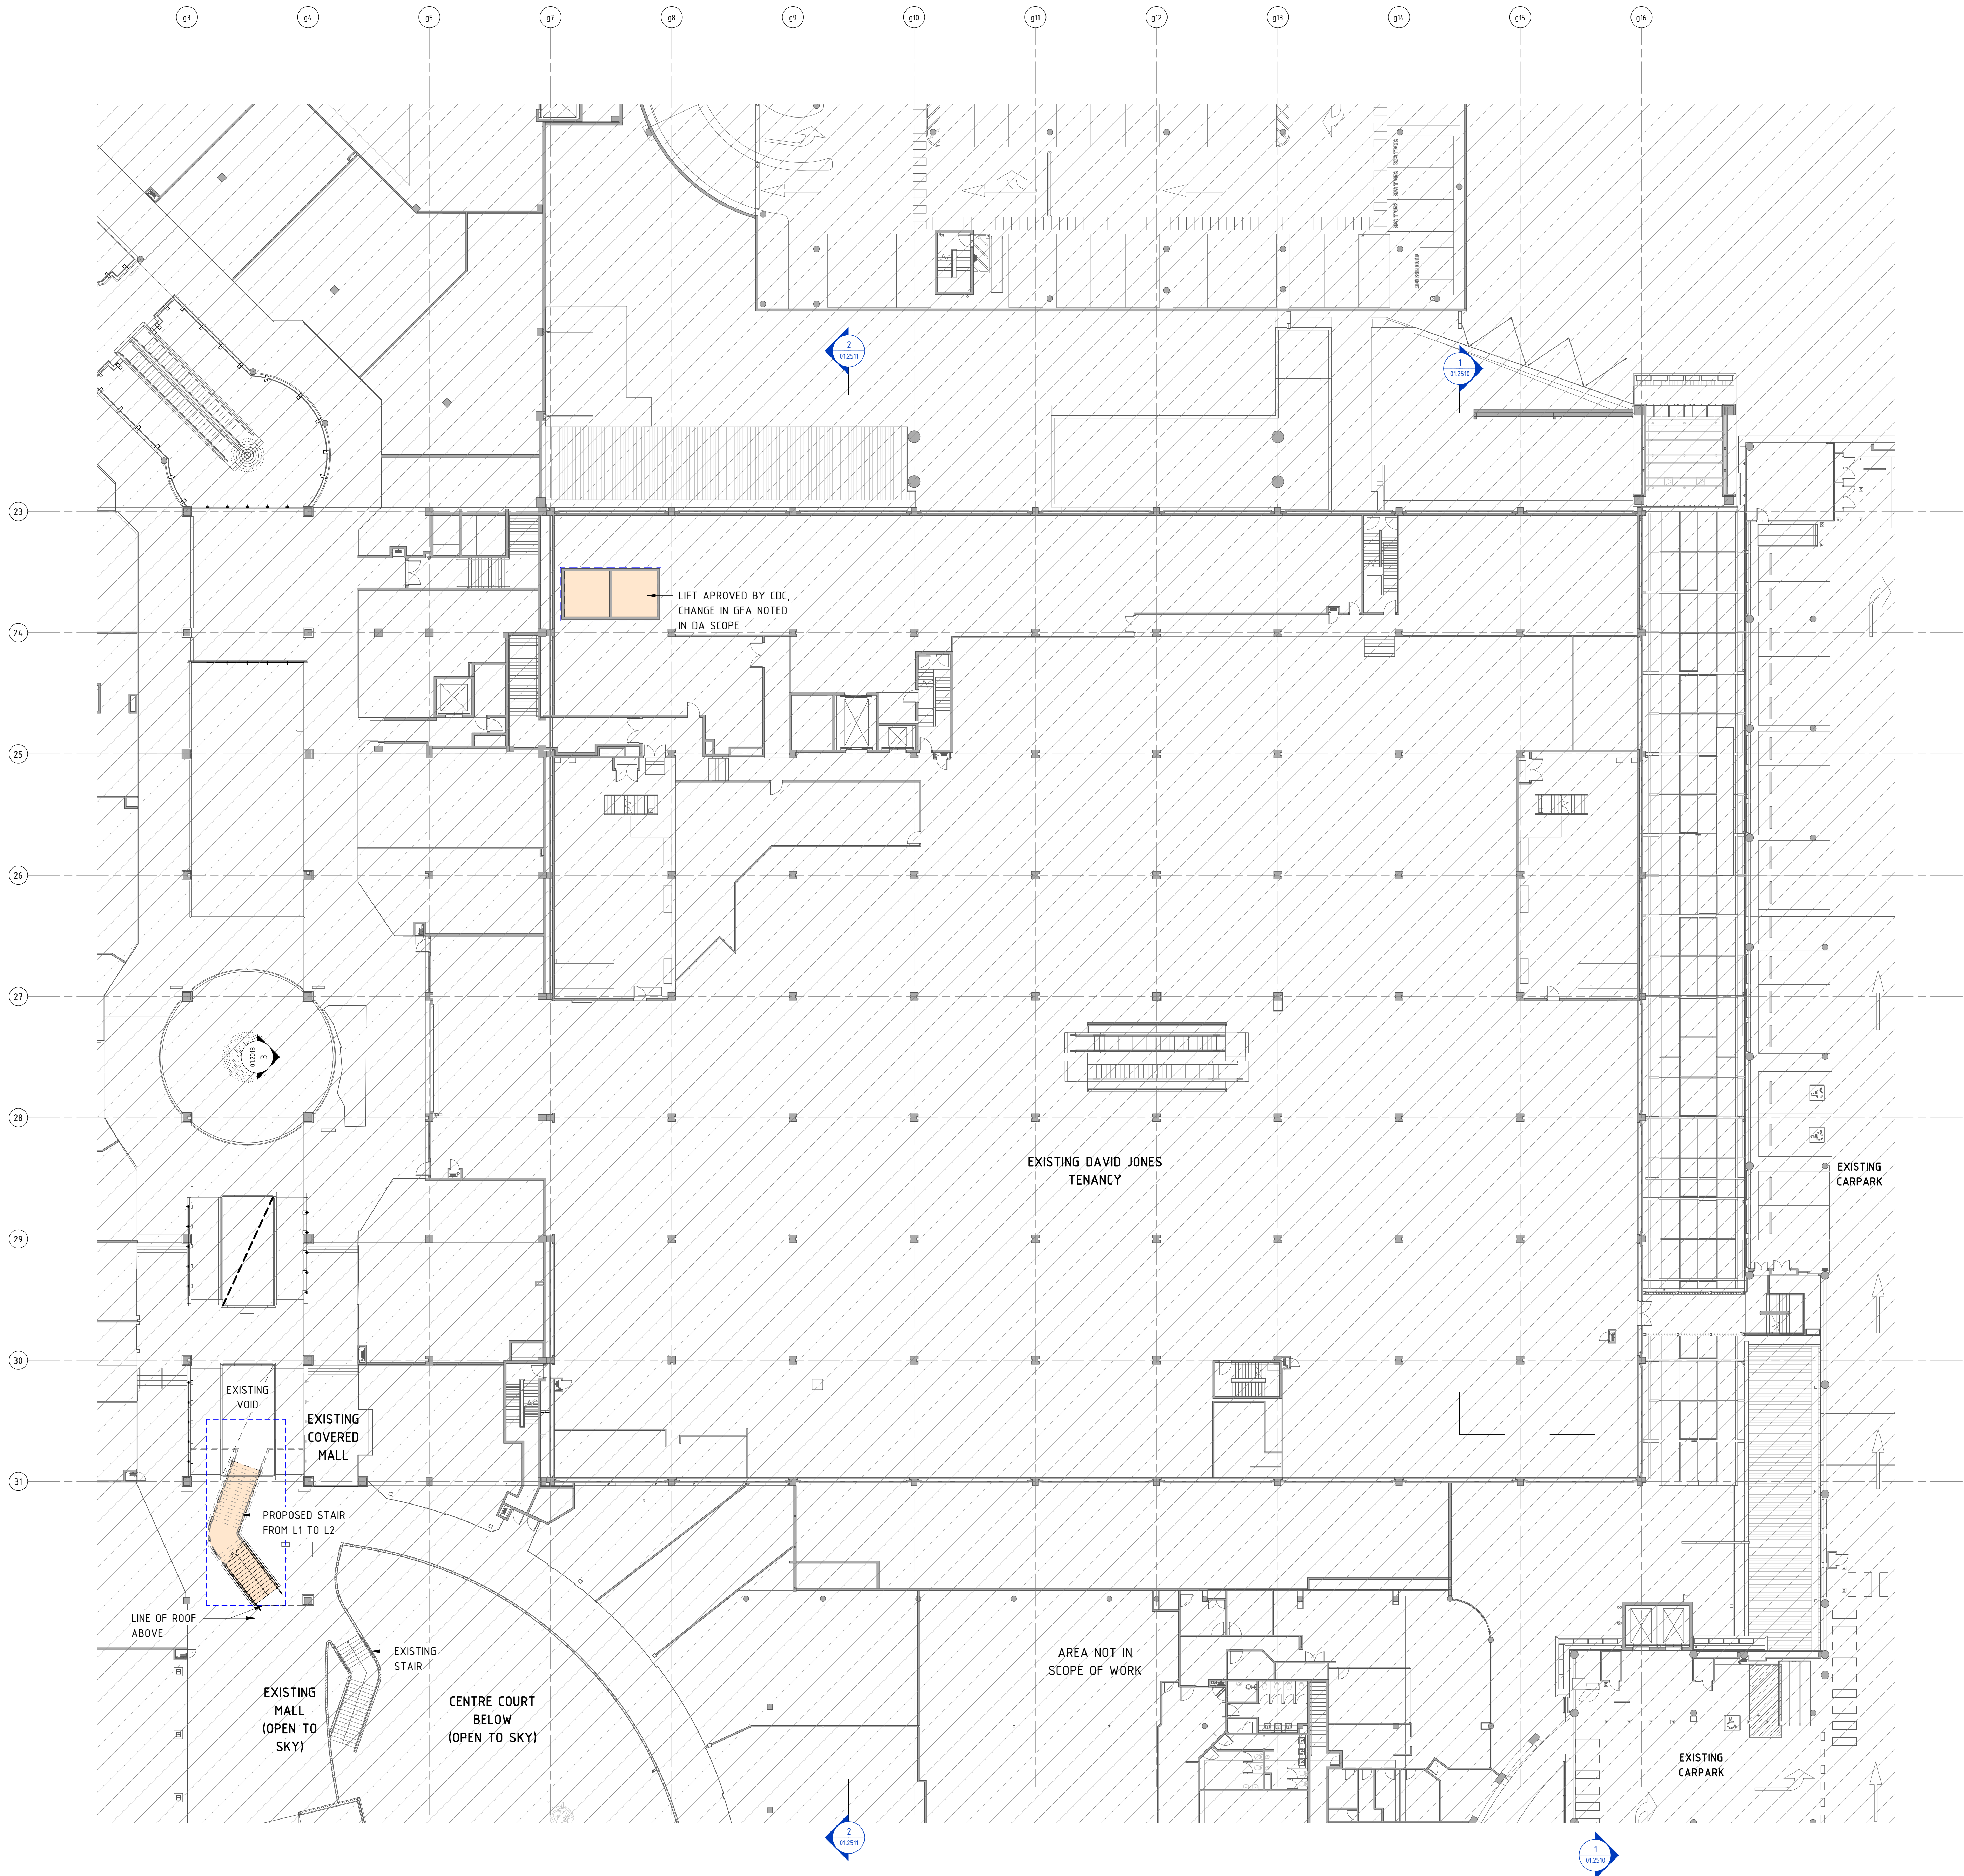

1 STAGE 2D PROPOSED PLAN - LEVEL 1  
1 : 200




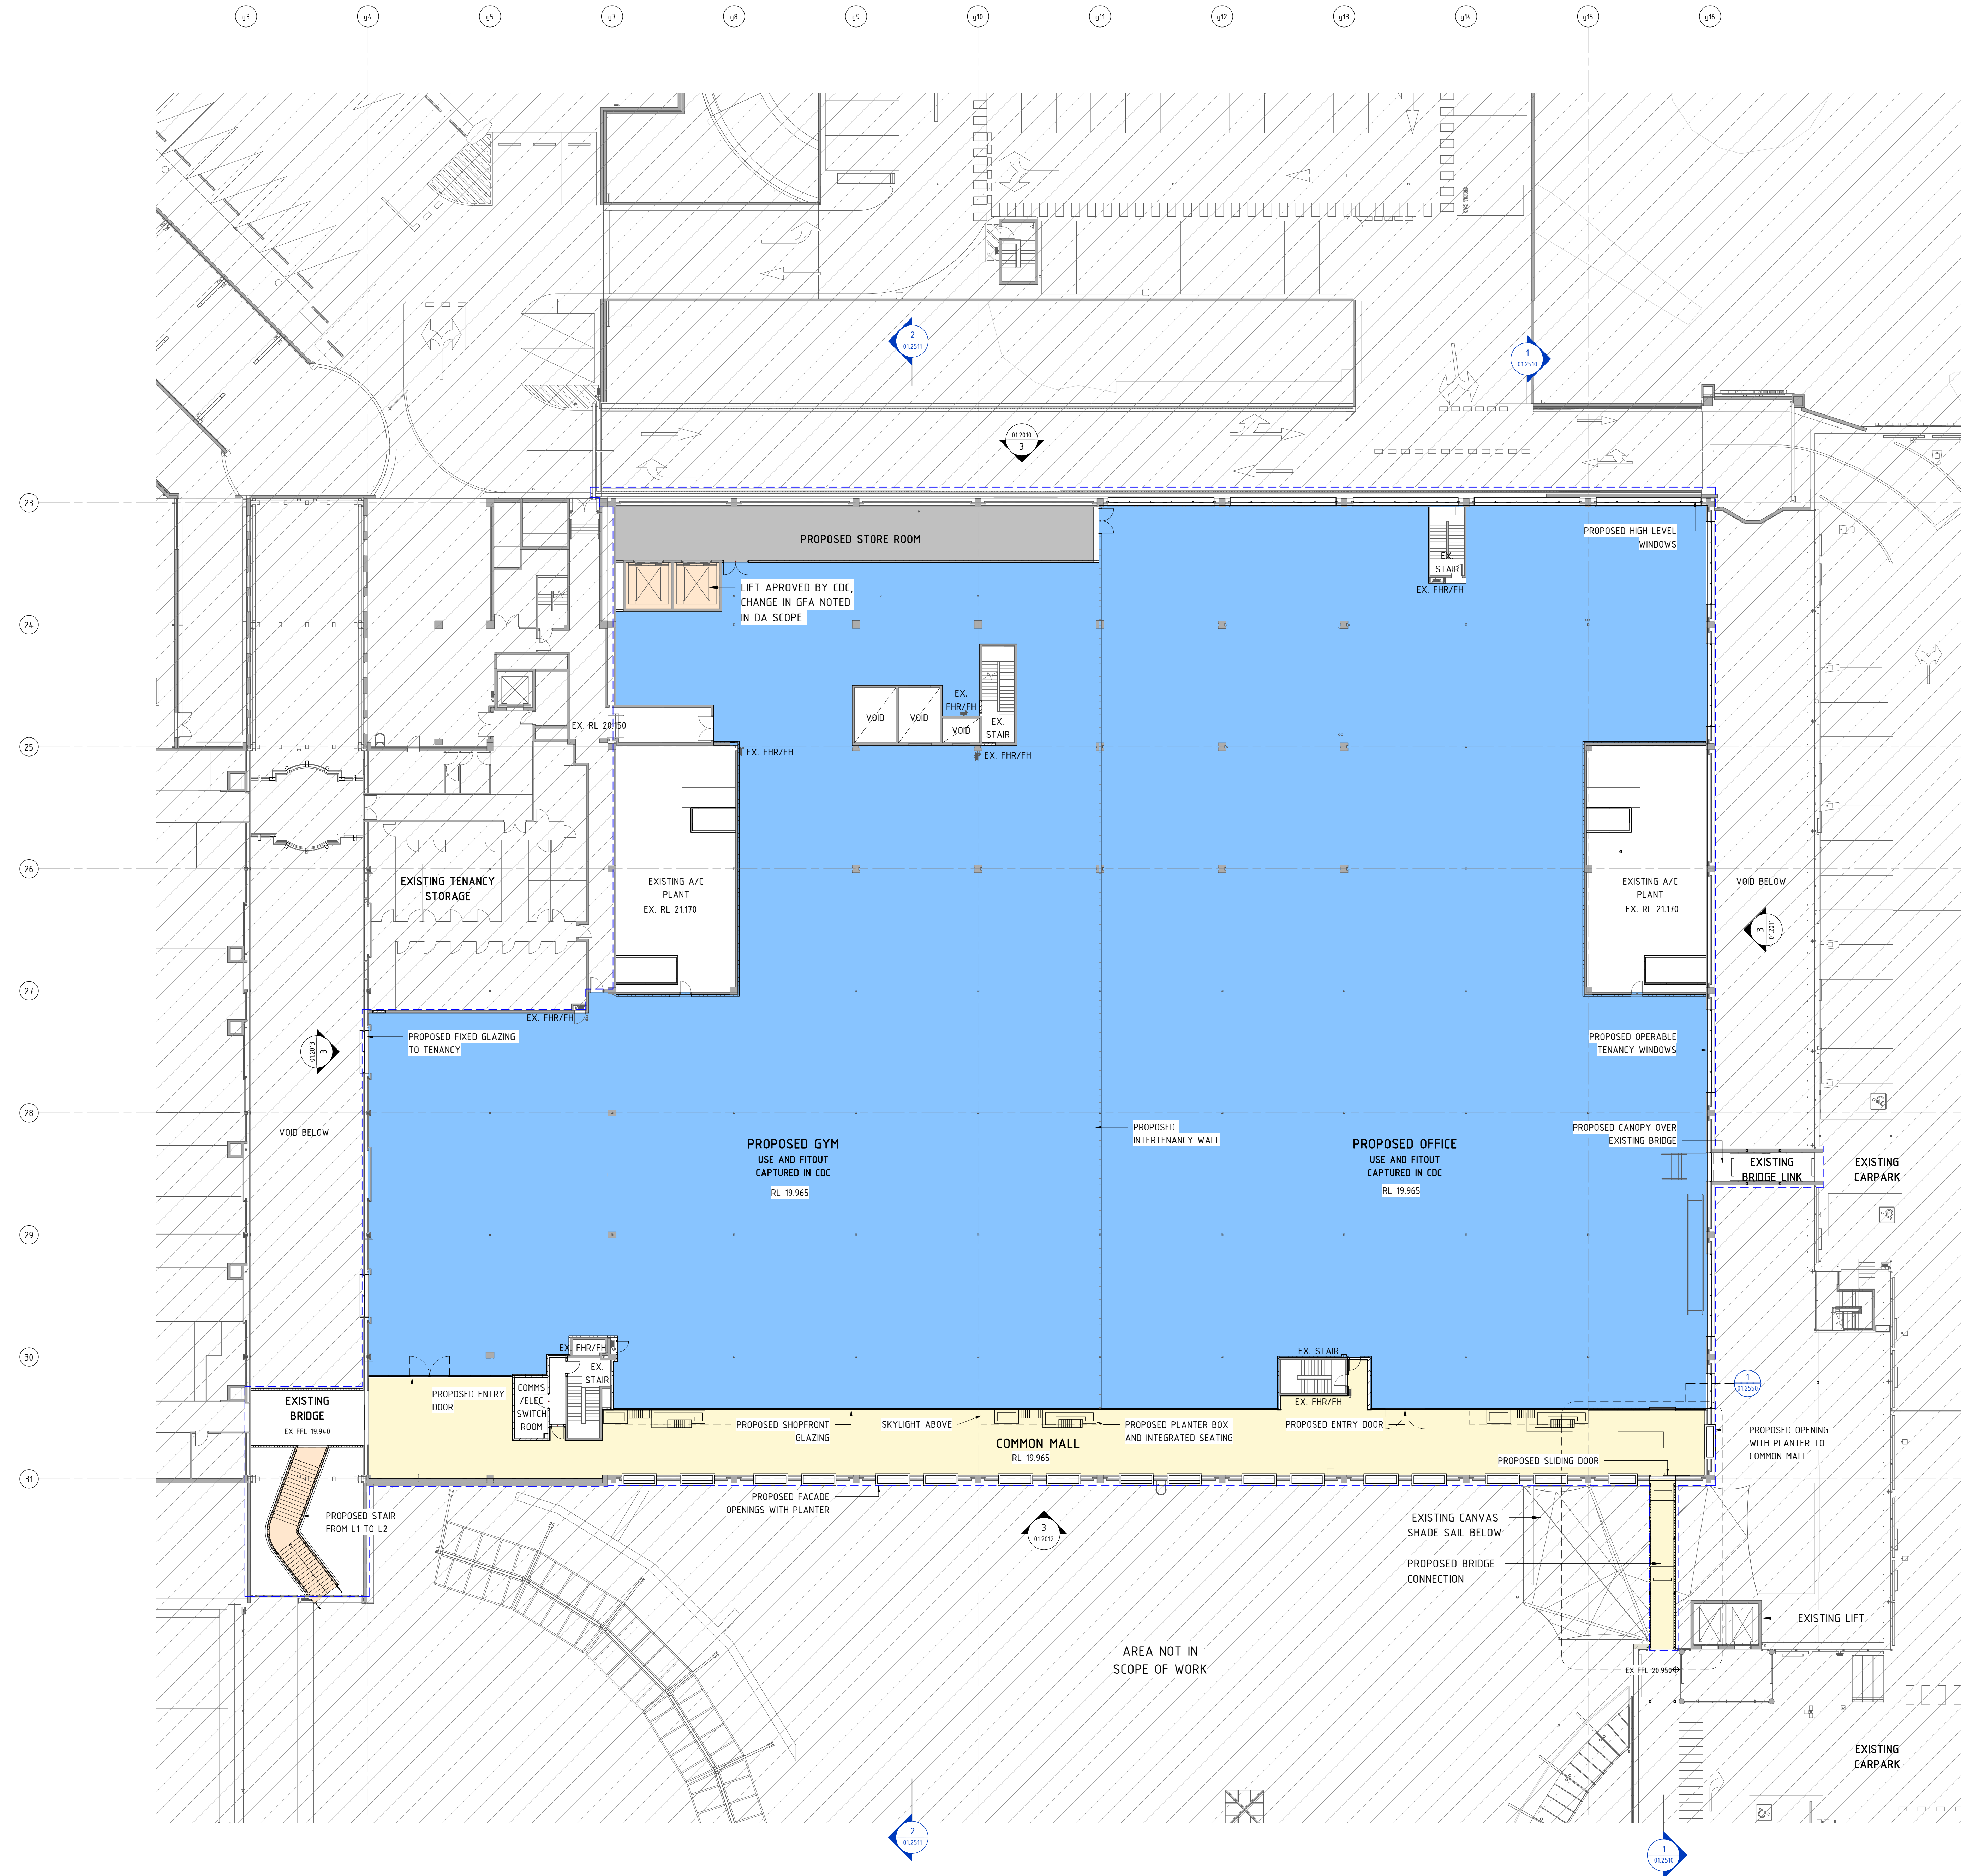

1 STAGE 2D PROPOSED PLAN - LEVEL 2  
1 : 200


SCOPE LEGEND				
	AREA IN SCOPE		AREA NOT IN SCOPE	
	PROPOSED TENANCY AREA		PROPOSED COMMON MALL AREA	
	PROPOSED ROOF		PROPOSED VERTICAL CIRCULATION	

STAGE 2D GFA MODIFICATIONS			
LEVEL	LOST AREA	GAINED AREA	TOTAL INCREMENTAL
GROUND	-24.15 m <sup>2</sup>	0	-24.15 m <sup>2</sup>
LEVEL 1	-24.15 m <sup>2</sup>	0	-24.15 m <sup>2</sup>
LEVEL 2	-56129 m <sup>2</sup>	0	-56129 m <sup>2</sup>
TOTAL	-60559 m <sup>2</sup>	0	-60559 m <sup>2</sup>

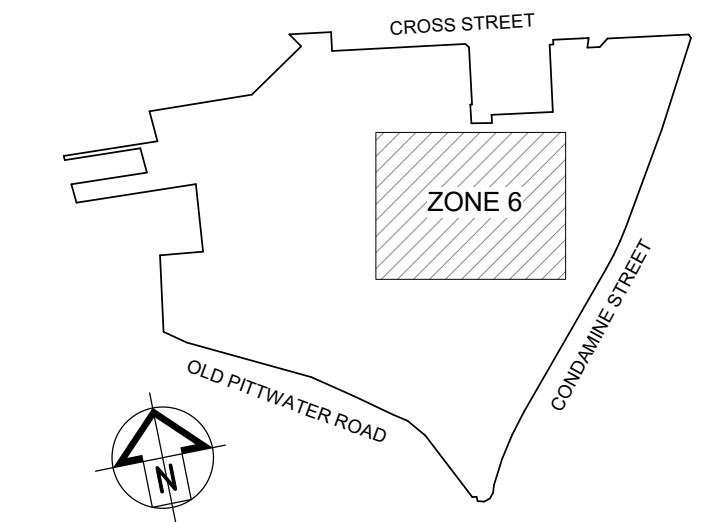

dexus

SCENTRE GROUP  
Scentre Design & Construction  
*'people protecting people'*

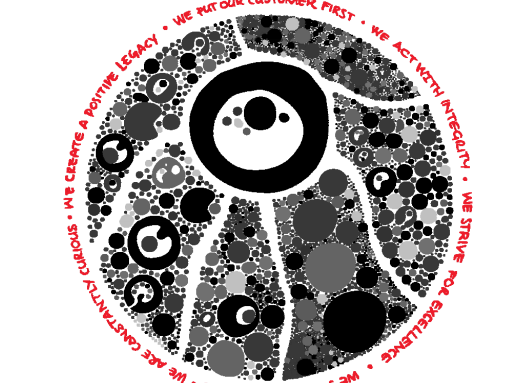

General Note:  
ALL INFORMATION TO BE CAPTURED IN THE SCENTRE WARRINGAH ONLY TO BE USED TO ALL  
DATA, DRAWINGS, STRUCTURES, AND CONSTRUCTION, A SIGNED DOCUMENT AND ONE COMMERCIAL  
ENTERPRISE AND RESPONSIBILITY TO THE ARCHITECT FOR THE SCENTRE WARRINGAH  
SCENTRE WARRINGAH ONLY TO BE USED TO ALL INFORMATION TO BE CAPTURED IN THE SCENTRE WARRINGAH ONLY TO BE USED TO ALL  
DATA, DRAWINGS, STRUCTURES, AND CONSTRUCTION, A SIGNED DOCUMENT AND ONE COMMERCIAL  
ENTERPRISE AND RESPONSIBILITY TO THE ARCHITECT FOR THE SCENTRE WARRINGAH

SCENTRE GROUP  
Creating Extra-ordinary Places. Connecting & Enriching Communities

WARRINGAH  
STAGE 2B DEVELOPMENT APPLICATION

Scentre Design and Construction Pty Limited  
85 Castlereagh Street Sydney NSW 2000  
Phone (02) 8558 7000 Fax (02) 8558 8500  
GPO Box 4004 Sydney NSW 2001  
NSW 1500 267 261


STAGE 2D  
PROPOSED PLAN -  
LEVEL 02

Drawing Scale  
As Indicated  
Project No: D11762  
Plot Date: 16/12/2022  
2:51:58 PM

Drawing No: SDC-01.0813  
Revision: A




SCOPE LEGEND	
	AREA IN SCOPE
	AREA NOT IN SCOPE
	PROPOSED TENANCY AREA
	PROPOSED COMMON MALL AREA
	PROPOSED ROOF
	PROPOSED VERTICAL CIRCULATION

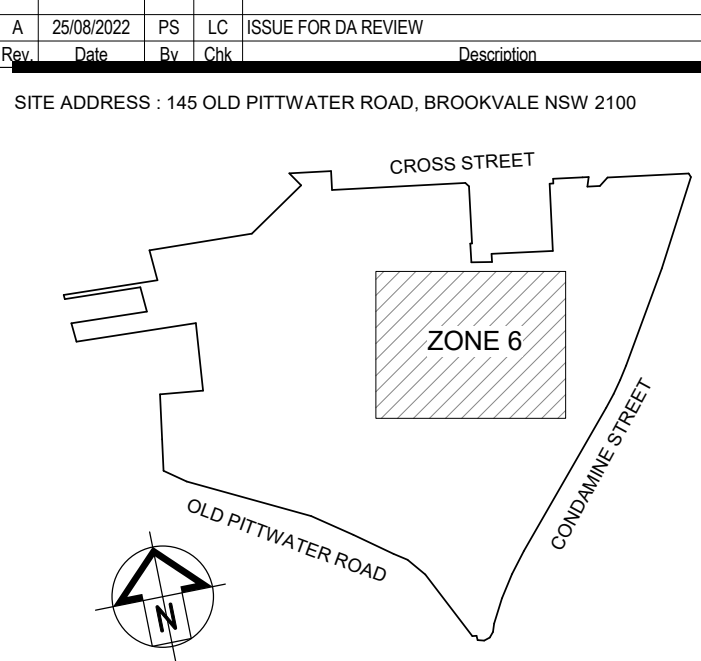

**dexus**

**SCENTRE GROUP**  
Scentre Design & Construction  
*"people protecting people"*

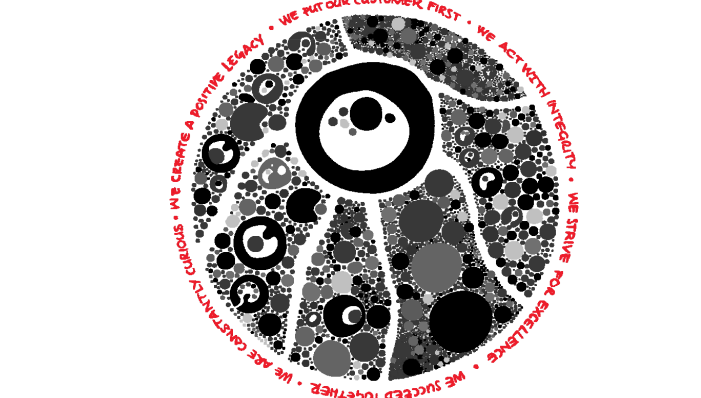

General Note:  
ALL INFORMATION TO BE CHECKED ON SITE. NOTHING SHOWN HEREIN IS GUARANTEED. REFER TO ALL  
DATA, DRAWINGS, SPECIFICATIONS, AND OTHERS, A SIGNED DOCUMENT BEFORE COMMENCING  
WORK. WORK IS TO BE COMPLETED TO THE SATISFACTION OF THE ARCHITECT AND THE CLIENT.  
SCENTRE GROUP AND ITS SUBSIDIARIES ARE NOT RESPONSIBLE FOR ANY LOSS OR DAMAGE TO  
PROPERTY OR PERSONS ARISING FROM THE USE OF THIS DOCUMENT. SCENTRE DESIGN AND CONSTRUCTION  
WARRANTY AUTHORITY IS REQUIRED FOR ANY REPRODUCTION.

**SCENTRE GROUP**  
*Creating Extra-ordinary Places. Connecting & Enriching Communities*


**WARRINGAH**  
STAGE 2B DEVELOPMENT APPLICATION

Scentre Design and Construction Pty Limited  
85 Castlereagh Street Sydney NSW 2000  
Phone (02) 8558 7000 Fax (02) 8558 8500  
GPO Box 4004 Sydney NSW 2001  
MCN 000 267 261

Title  
**STAGE 2D  
PROPOSED PLAN -  
ROOF**

Drawing Scale As Indicated	Scale Bar 1:1 
Project No. <b>D11762</b>	Plot Date 16/12/2022 2:10:38 PM

Drawing No. <b>SDC-01.0814</b>	Revision <b>A</b>
-----------------------------------	----------------------

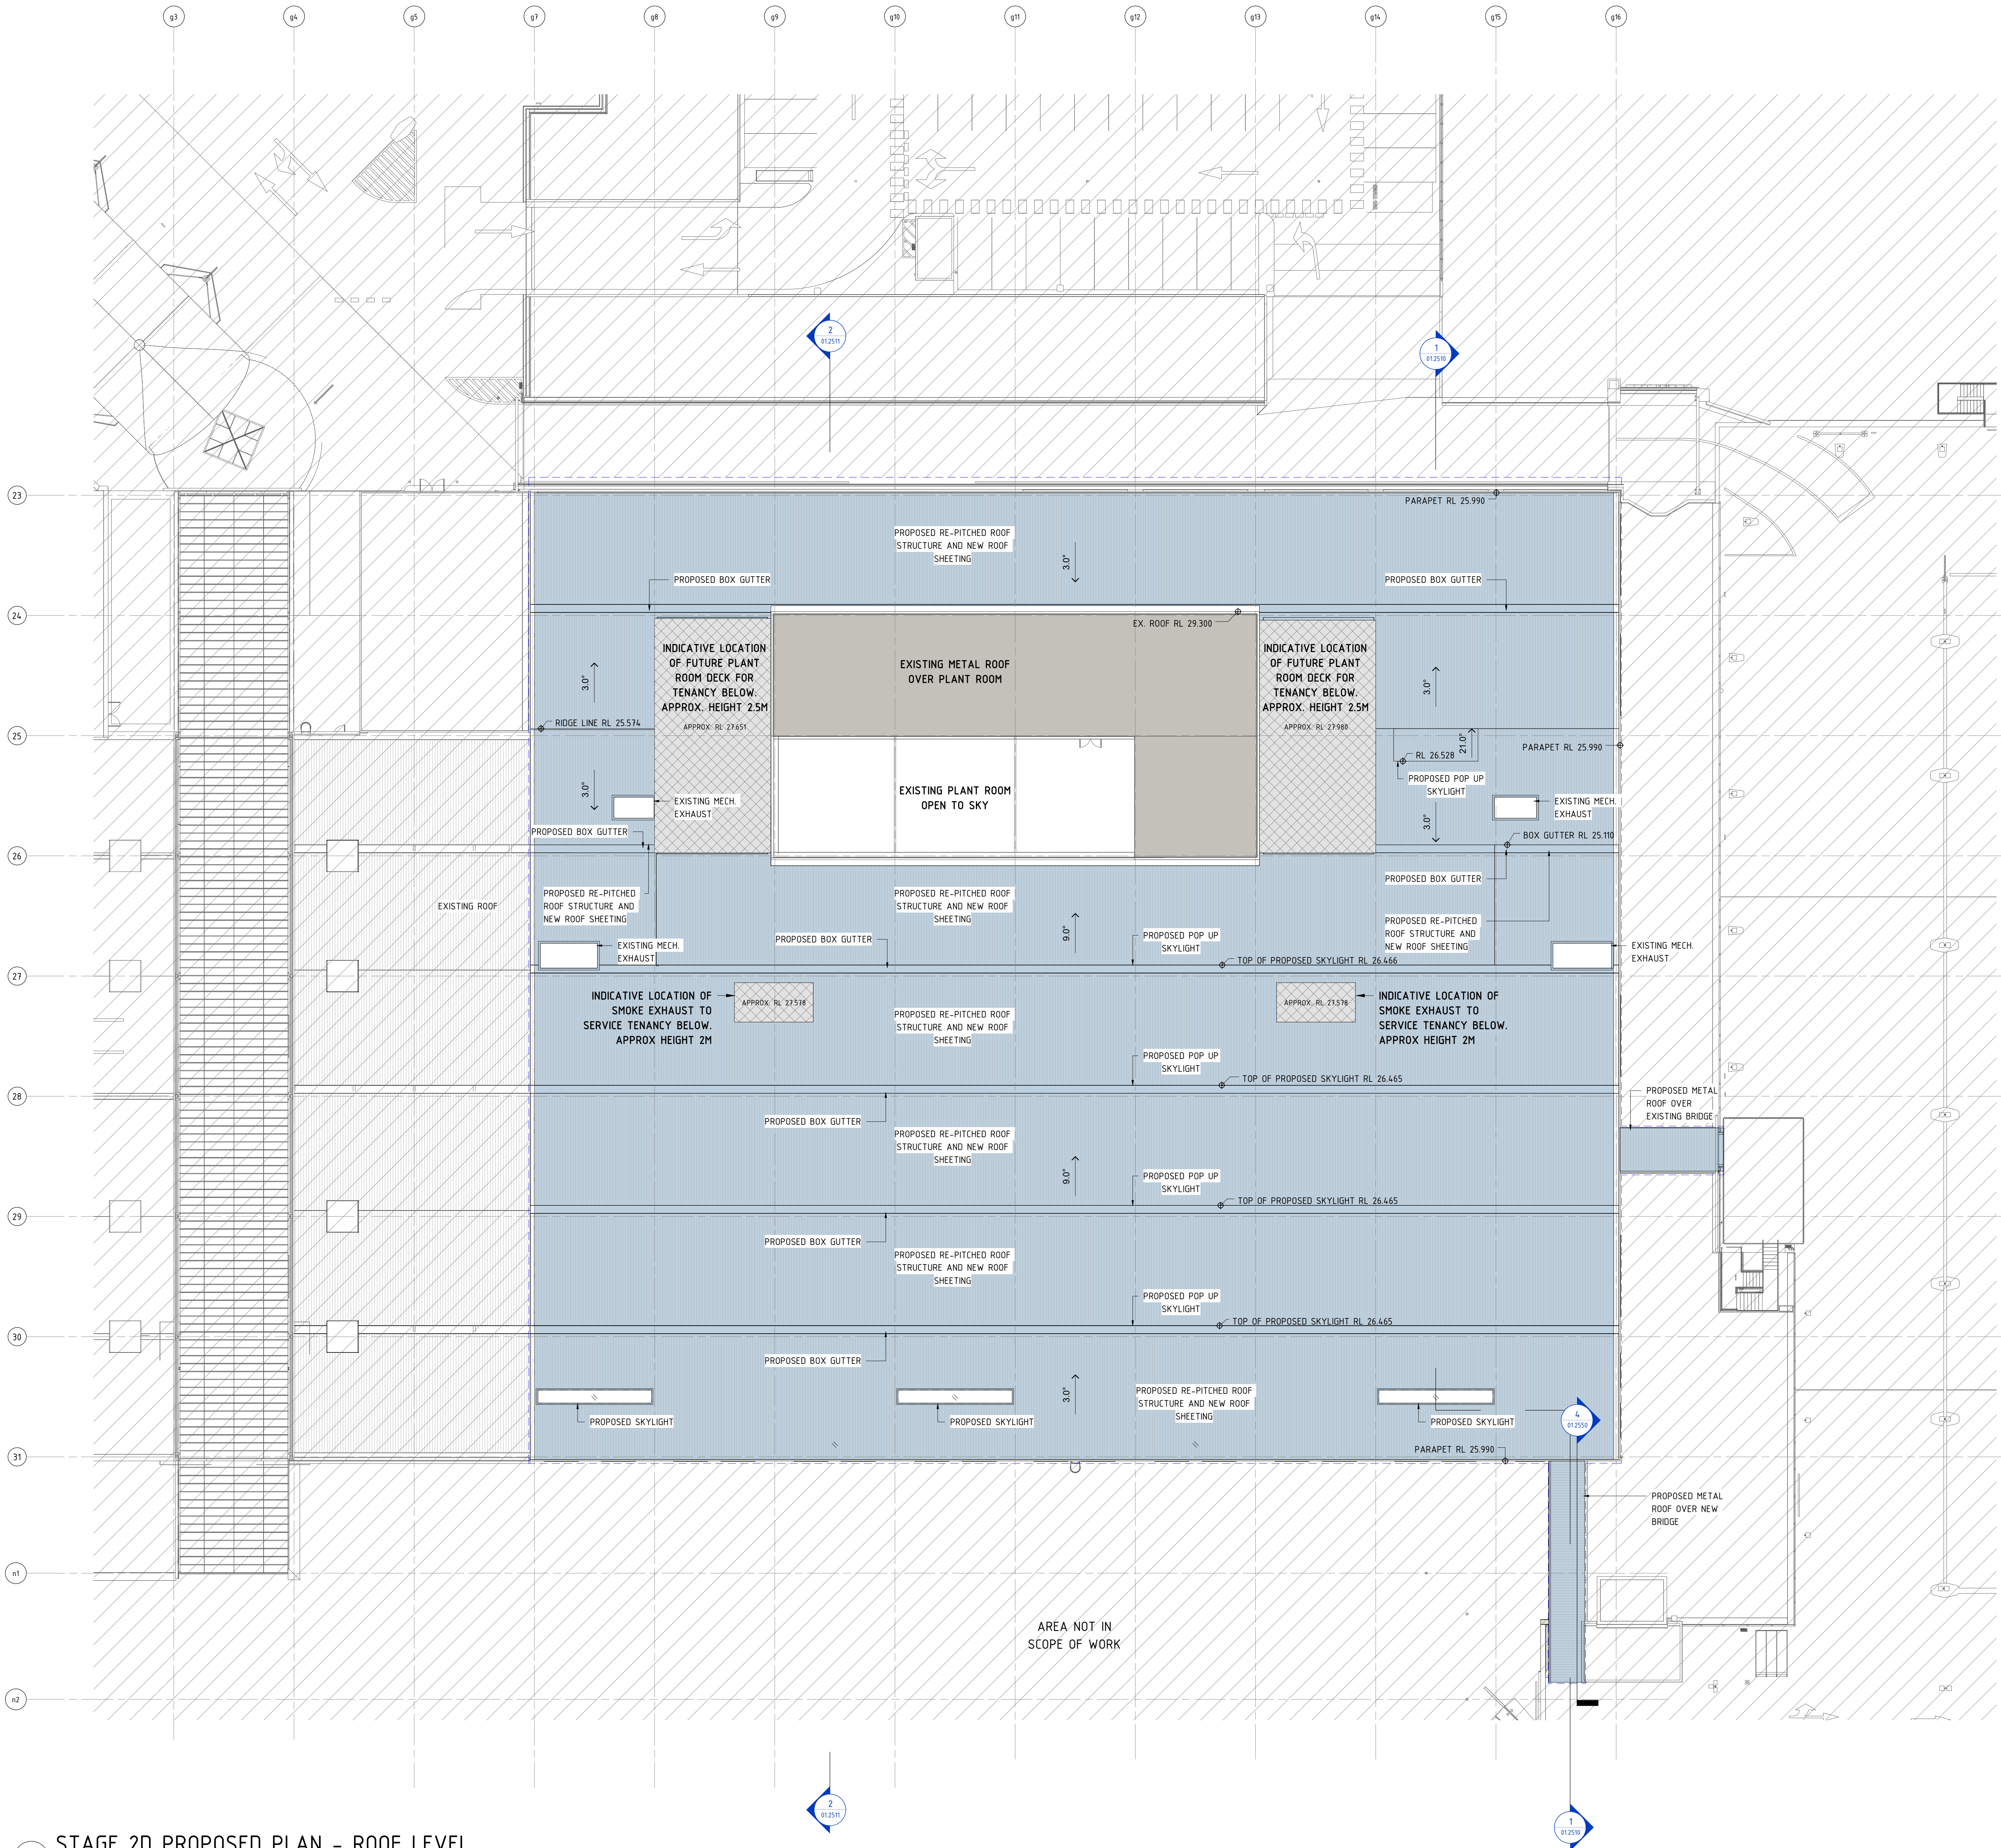


1 STAGE 2D PROPOSED PLAN - ROOF LEVEL  
1 : 200









SCOPE LEGEND	
	AREA IN SCOPE
	AREA NOT IN SCOPE
	TO BE DEMOLISHED

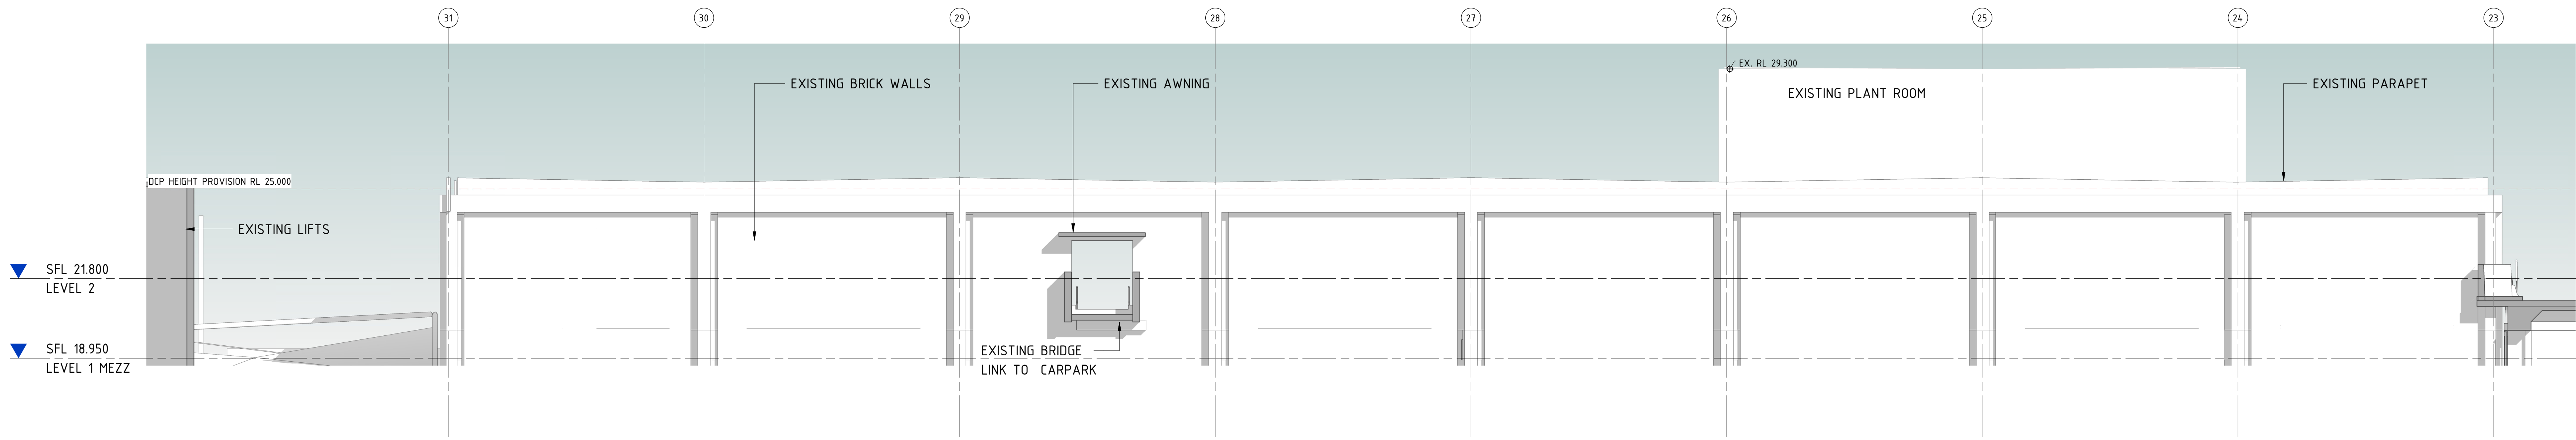

1 EXISTING EAST ELEVATION  
1 : 100

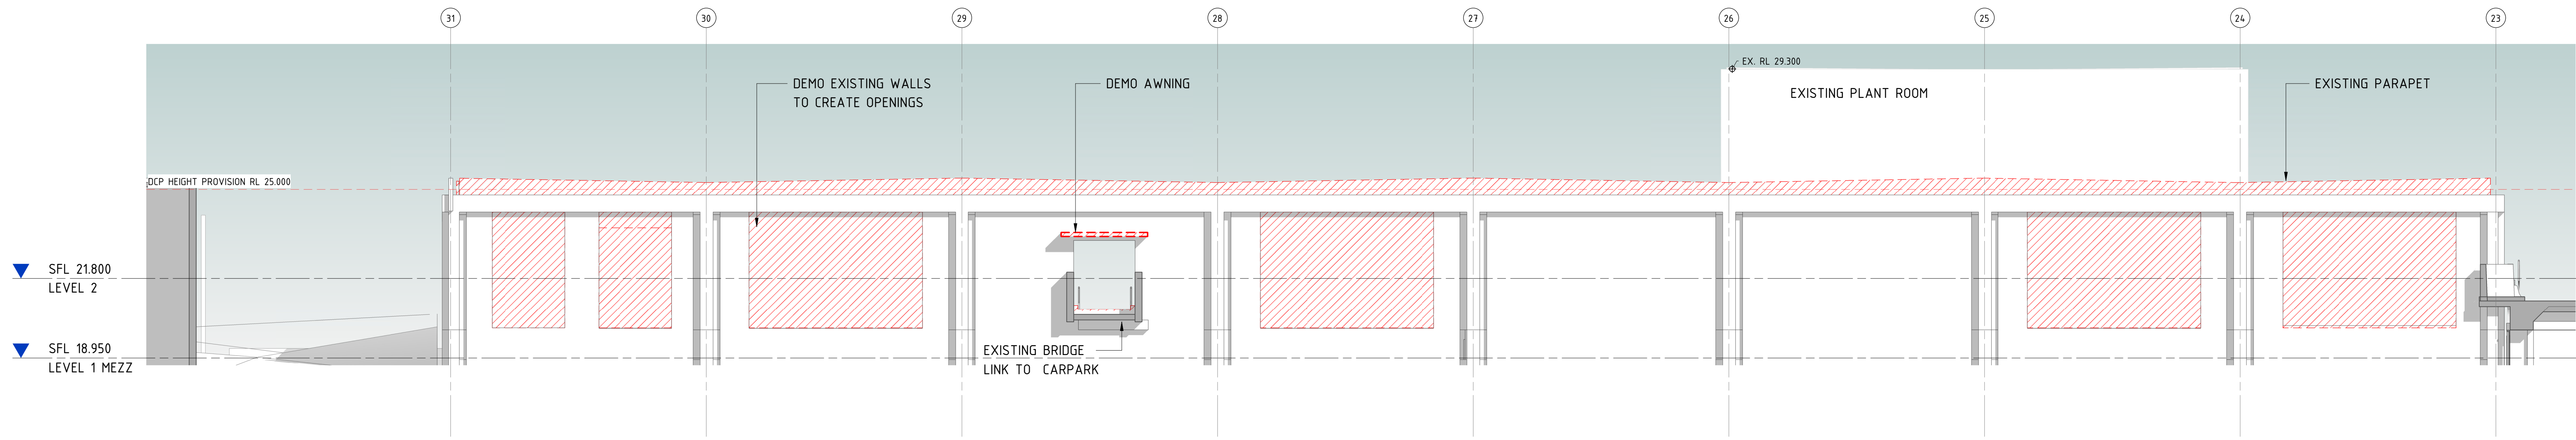

2 DEMOLITION EAST ELEVATION  
1 : 100

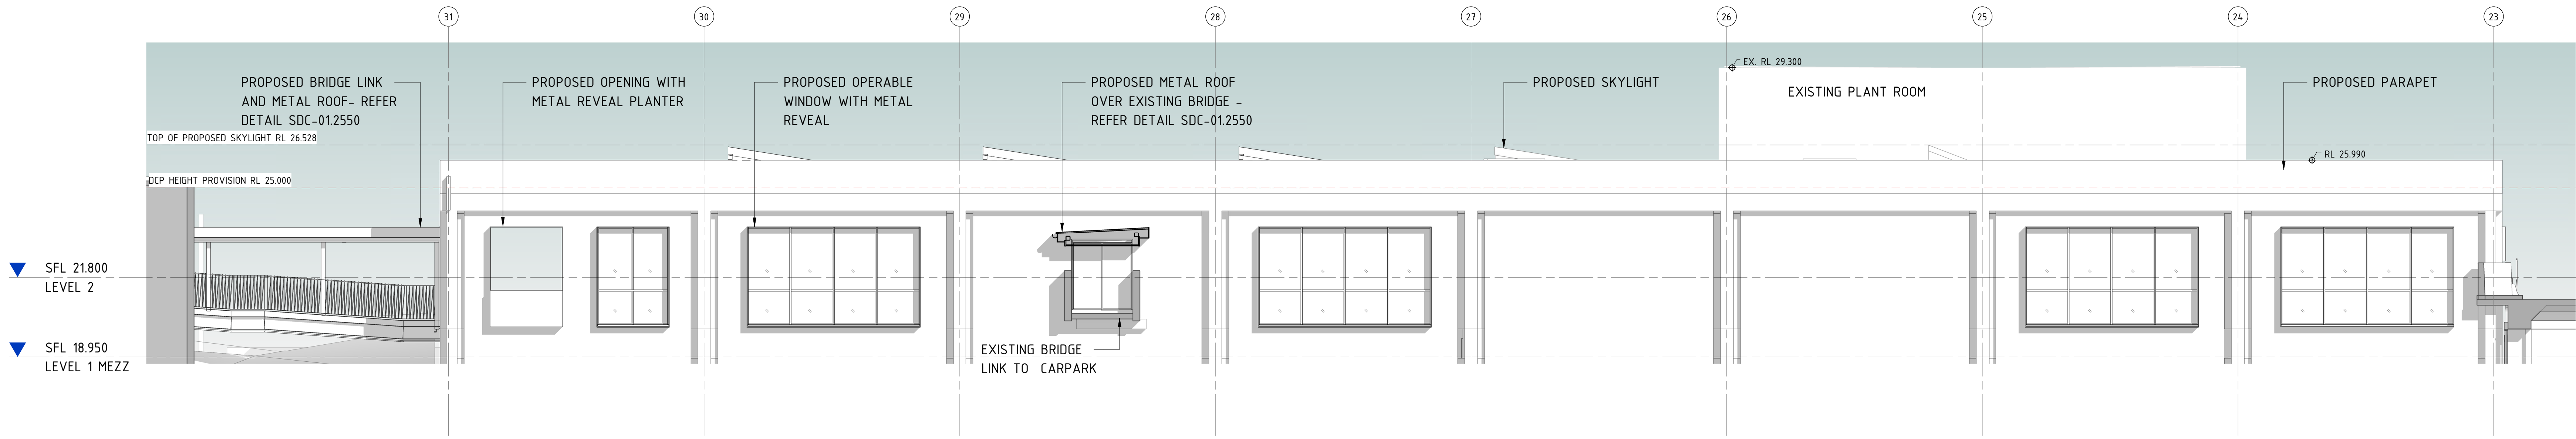


3 PROPOSED EAST ELEVATION  
1 : 100



METAL REVEAL




PLANTER

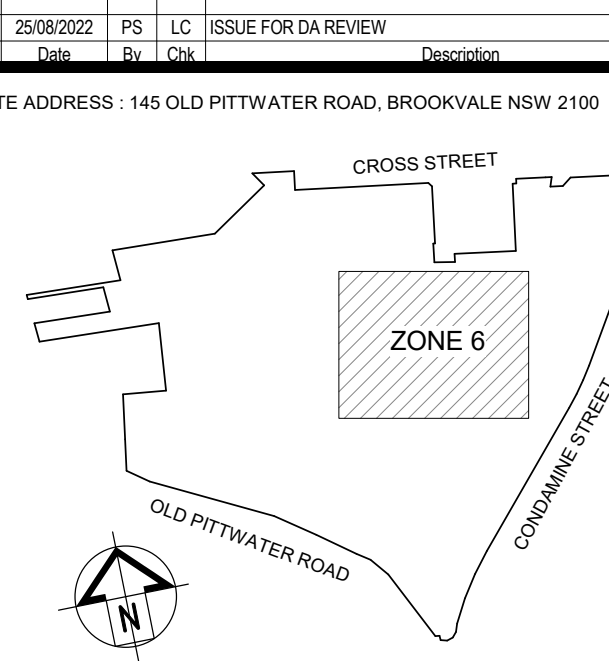

dexus

SCENTRE GROUP

Scentre Design & Construction  
"people protecting people"

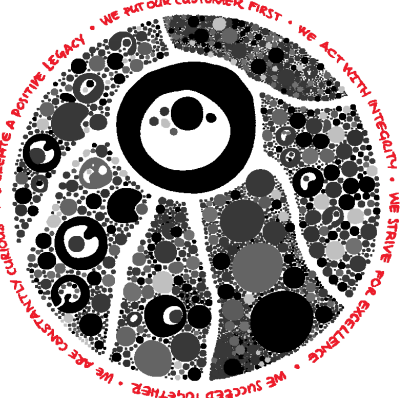

General Note  
ALL INFORMATION TO BE OBTAINED FROM THE SCENTRE GROUP ONLY TO BE USED FOR THE PURPOSES OF THE PROJECT ONLY. NO OTHER USE IS PERMITTED WITHOUT THE WRITTEN PERMISSION OF SCENTRE GROUP. SCENTRE GROUP IS NOT RESPONSIBLE FOR ANY ERRORS OR OMISSIONS IN THIS DOCUMENT. 

SCENTRE GROUP

Creating Extra-ordinary Places. Connecting & Enriching Communities

WARRINGAH

STAGE 2B DEVELOPMENT APPLICATION

Scentre Design and Construction Pty Limited  
85 Castlereagh Street Sydney NSW 2000  
Phone (02) 9558 7000 Fax (02) 9558 8500  
GPO Box 4004 Sydney NSW 2001  
MCA 100 200 201

STAGE 2D  
EAST ELEVATION

Drawing Scale As Indicated	Scale Bar 1:1 0 10 20 30 40 50
Project No. D11762	Plot Date 16/12/2022 2:22:28 PM

Drawing No. Revision


SDC-01.2011 A






A




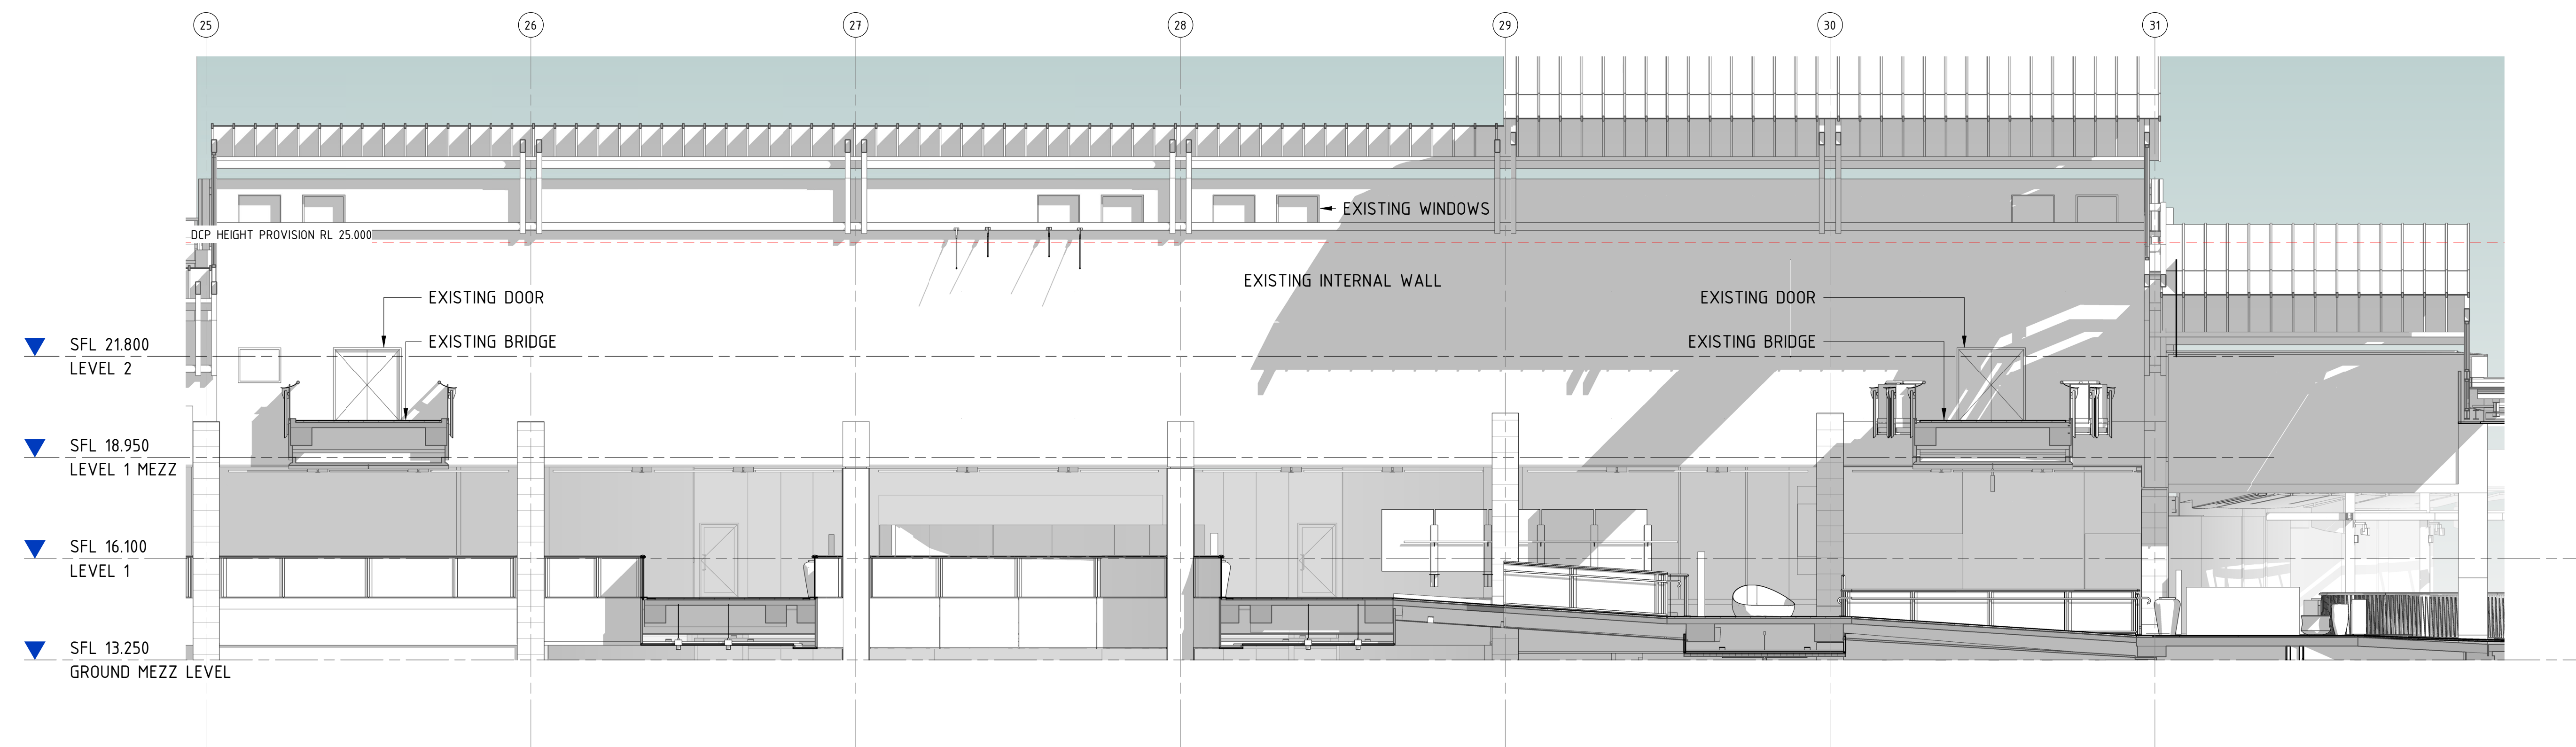

1 EXISTING WEST ELEVATION  
1 : 100

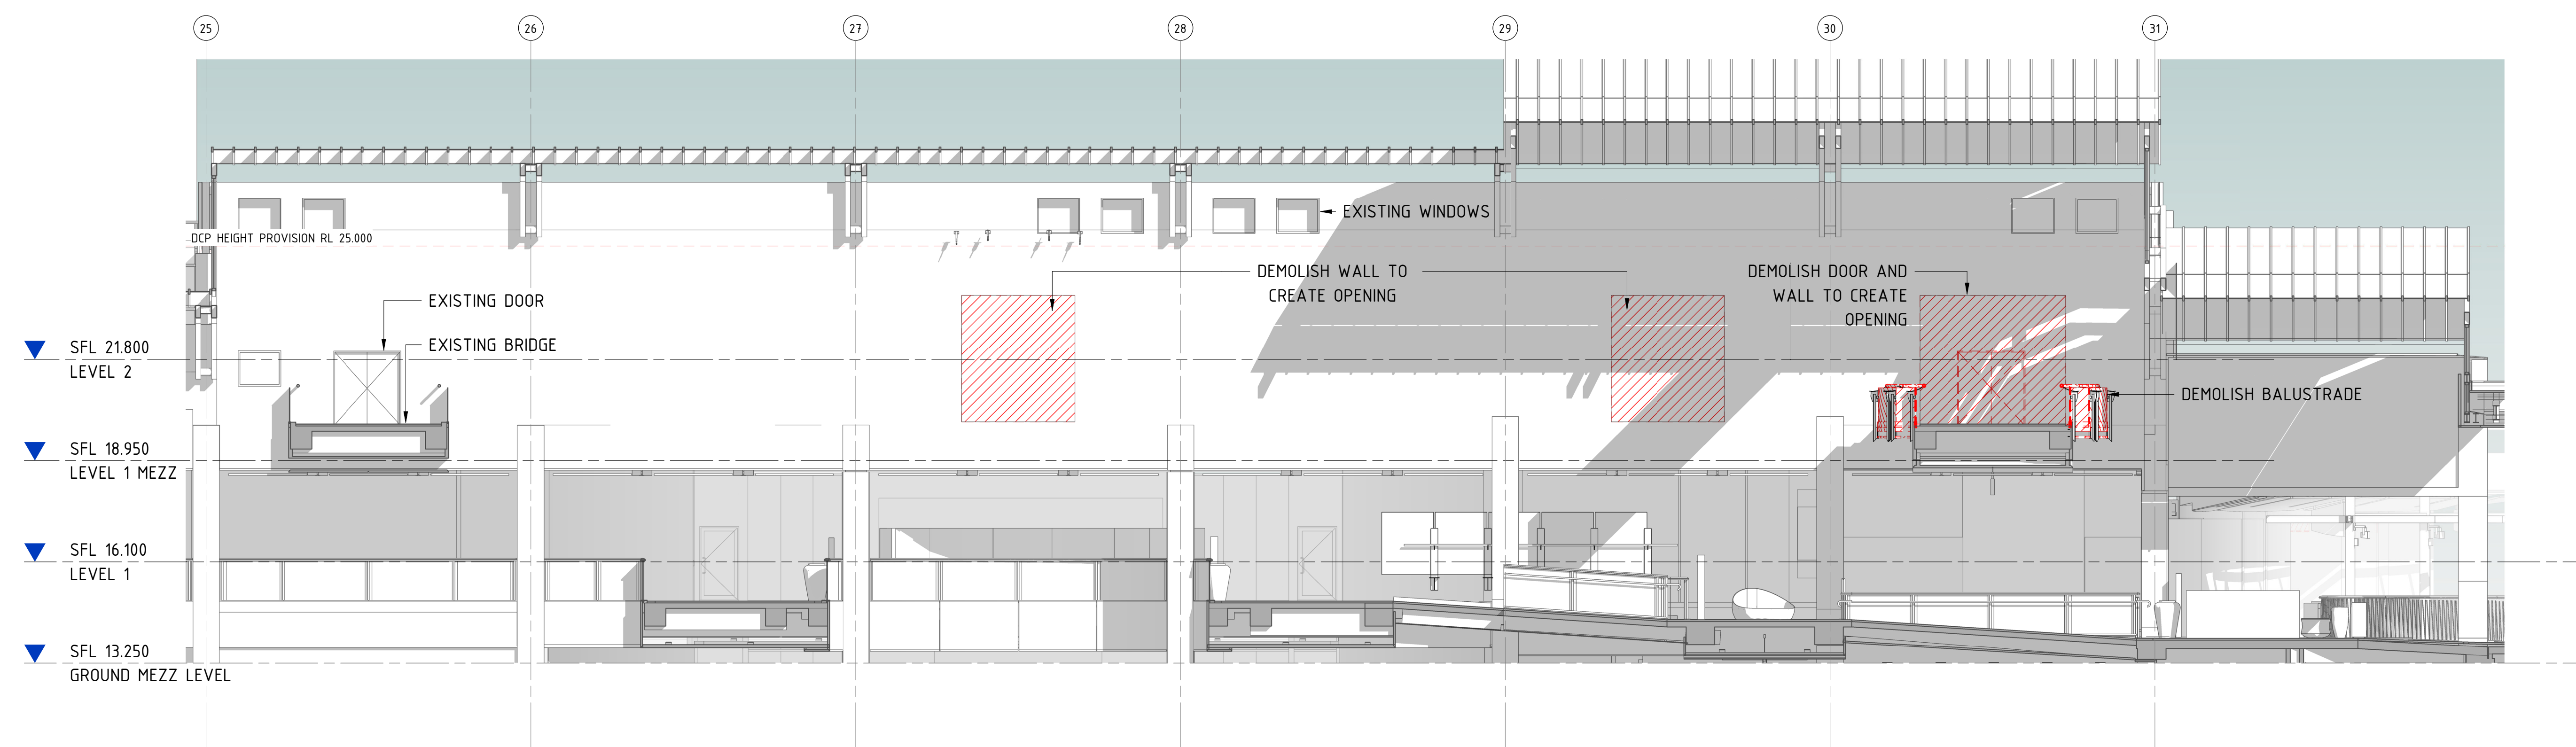

2 DEMOLITION WEST ELEVATION  
1 : 100

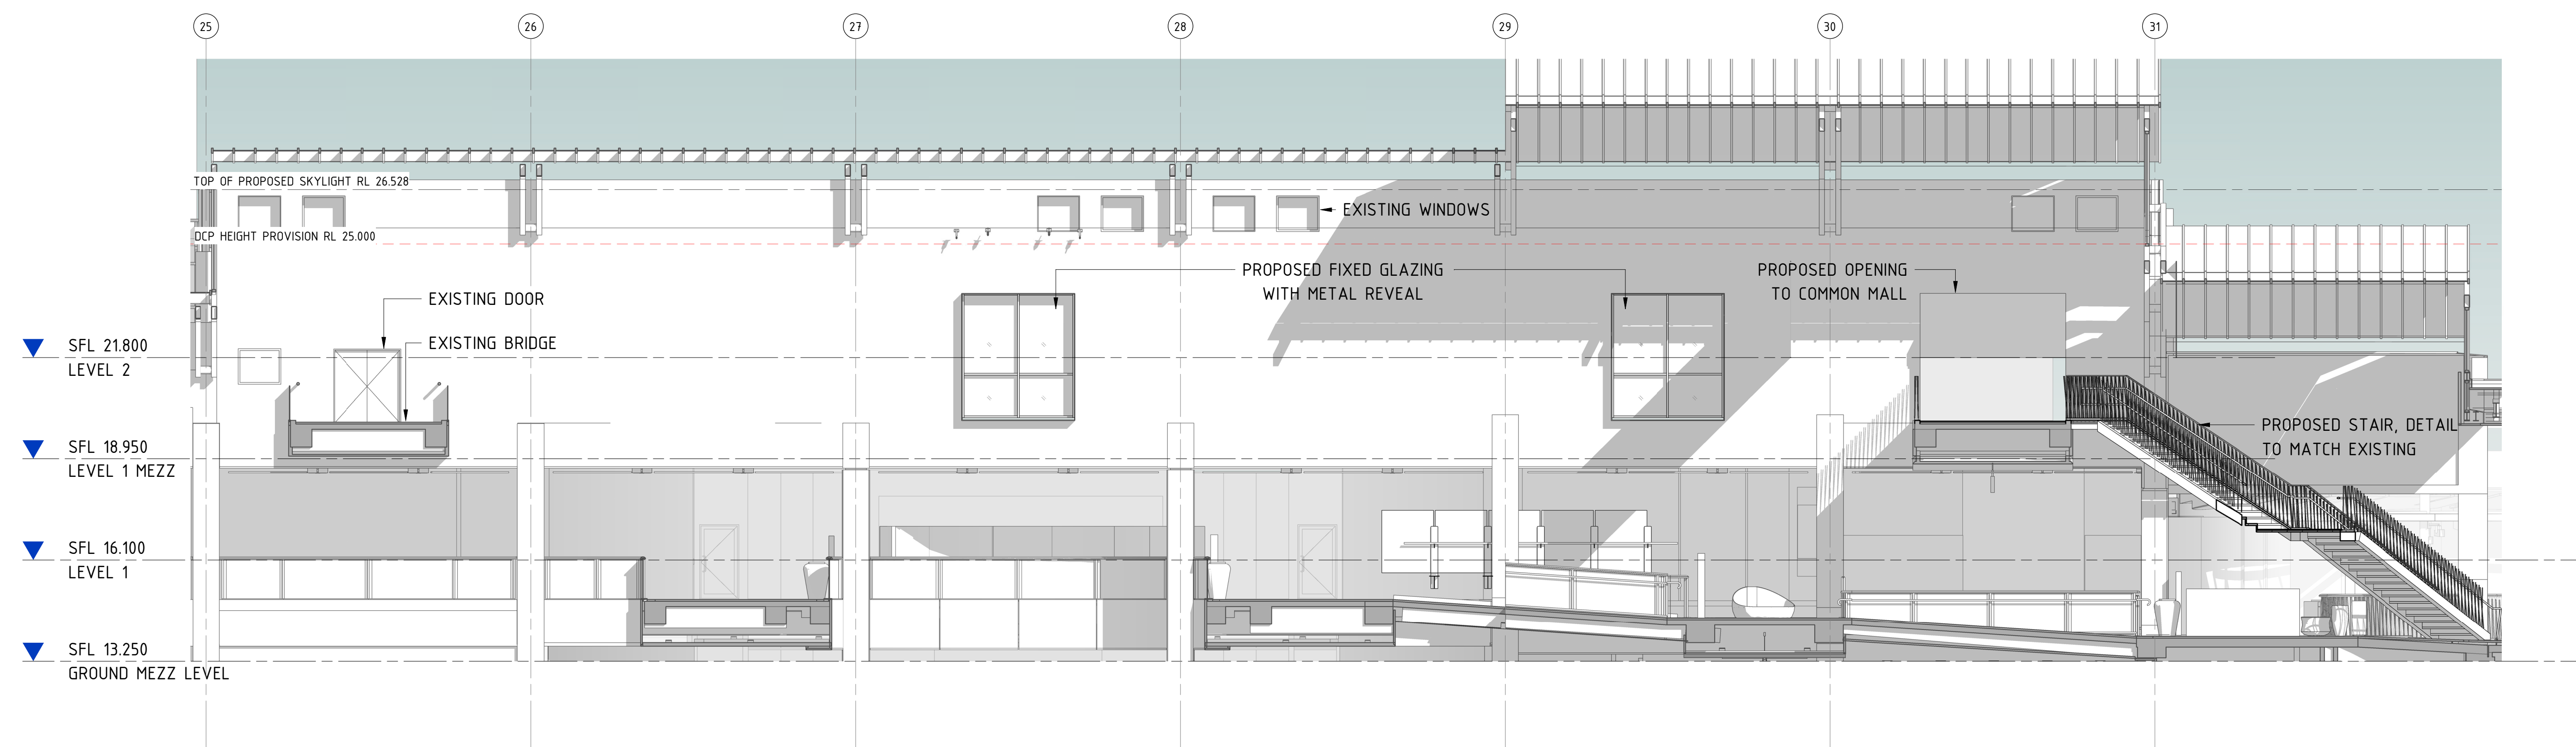


3 PROPOSED WEST ELEVATION  
1 : 100



FIXED GLAZING WITH METAL REVEAL

SCOPE LEGEND	
	AREA IN SCOPE
	AREA NOT IN SCOPE
	TO BE DEMOLISHED

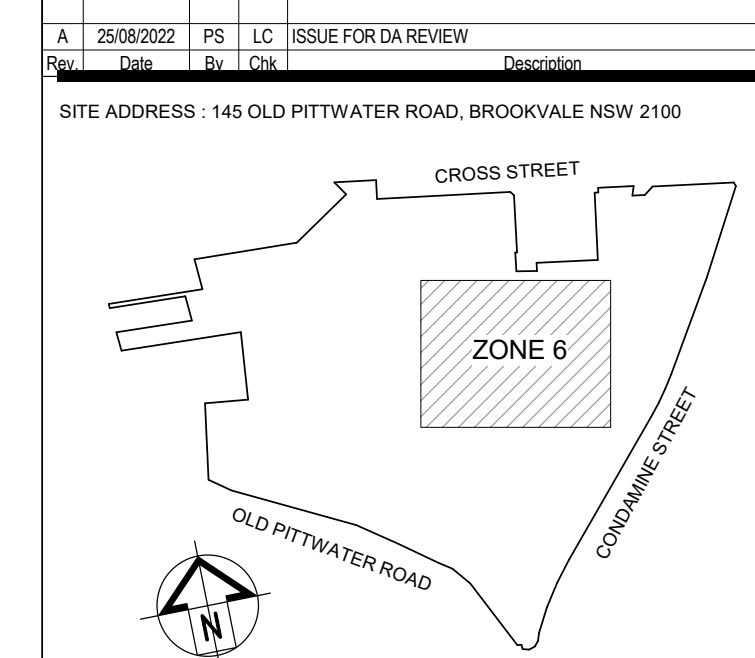

dexus

SCENTRE GROUP

Scentre Design & Construction  
"people protecting people"



General Note:  
ALL INFORMATION TO BE OBTAINED FROM THE DESIGN DOCUMENTS ONLY TO BE USED FOR THE PURPOSES OF THE DESIGN DOCUMENTS ONLY. THE DESIGN DOCUMENTS ARE NOT TO BE USED FOR ANY OTHER PURPOSES. 

SCENTRE GROUP

Creating Extra-ordinary Places. Connecting & Enriching Communities

WARRINGAH

STAGE 2B DEVELOPMENT APPLICATION

Scentre Design and Construction Pty Limited  
85 Castlereagh Street Sydney NSW 2000  
Phone (02) 9558 7000 Fax (02) 9558 8500  
GPO Box 4004 Sydney NSW 2001  
MCA 1002 201 201

STAGE 2D  
WEST ELEVATION

Drawing Scale	Scale Bar 1:1
As Indicated	
Project No.	Plot Date
D11762	16/12/2022 2:25:18 PM


Drawing No.	Revision
SDC-01.2013	A




SCOPE LEGEND	
	AREA IN SCOPE
	AREA NOT IN SCOPE



2 EXISTING SECTION - EAST  
1 : 100

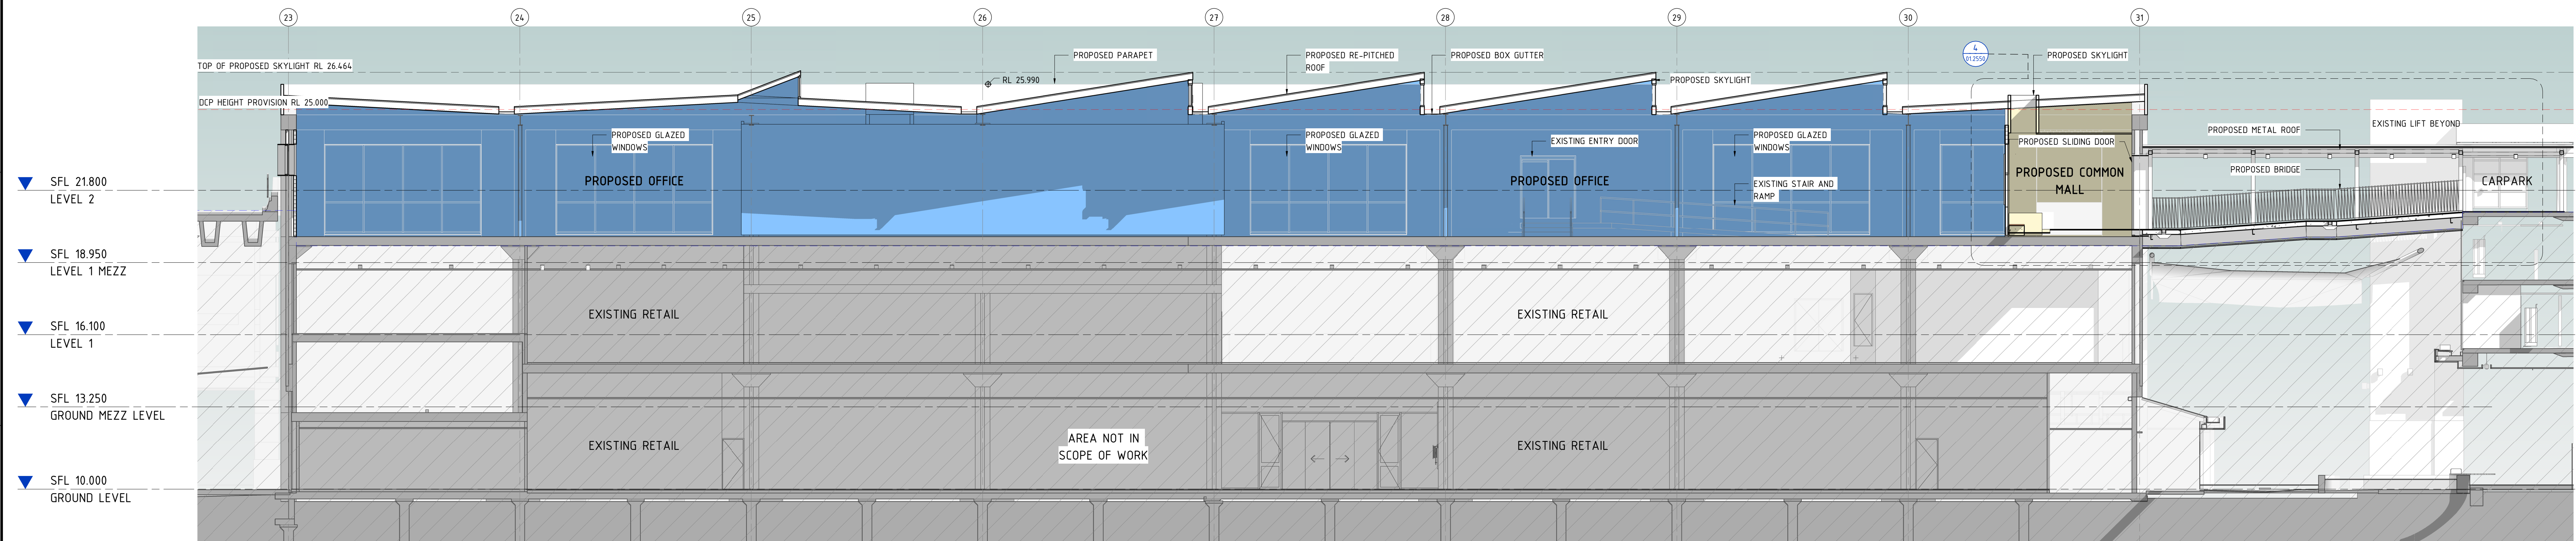


1 PROPOSED SECTION - EAST  
1 : 100

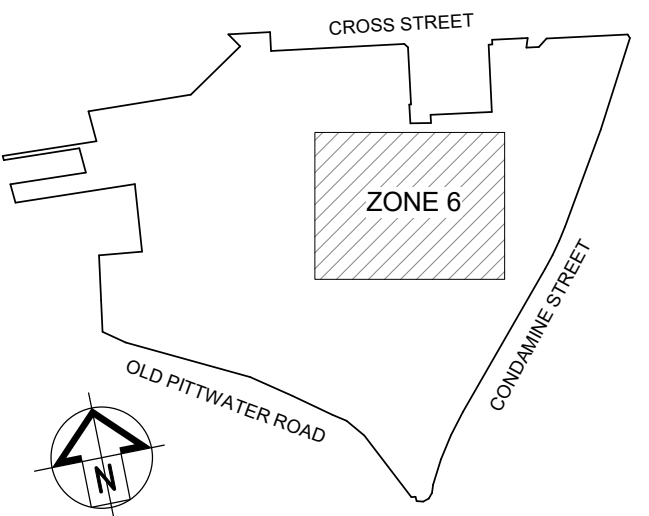

dexus

SCENTRE GROUP

Scentre Design & Construction  
"people protecting people"

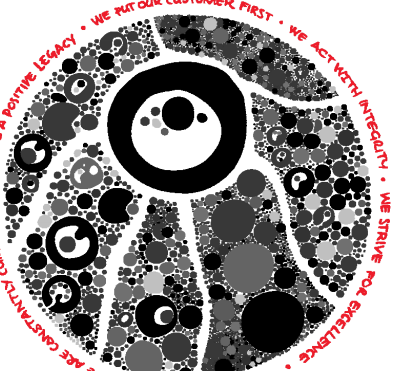

General Note  
All information to be checked on site. Warringah only to be used. Refer to all  
data, drawings, documents, etc. for a full and complete understanding of the project.  
Scentre Design & Construction is not responsible for any errors or omissions in the  
information provided. Scentre Design & Construction is not responsible for any errors or  
omissions in the information provided.

SCENTRE GROUP

Creating Extra-ordinary Places. Connecting & Enriching Communities

WARRINGAH

STAGE 2B DEVELOPMENT APPLICATION

Scentre Design and Construction Pty Limited  
85 Castlereagh Street Sydney NSW 2000  
Phone (02) 9555 7000 Fax (02) 9555 8500  
GPO Box 4004 Sydney NSW 2001  
ACN 100 267 261

STAGE 2D  
PROPOSED SECTIONS


Drawing Scale As Indicated	Scale Bar 1:1 0 10 20 30 40 50
Project No. D11762	Plot Date 16/12/2022 2:28:02 PM

Drawing No. Revision


SDC-01.2510 A




SCOPE LEGEND	
	AREA IN SCOPE
	AREA NOT IN SCOPE

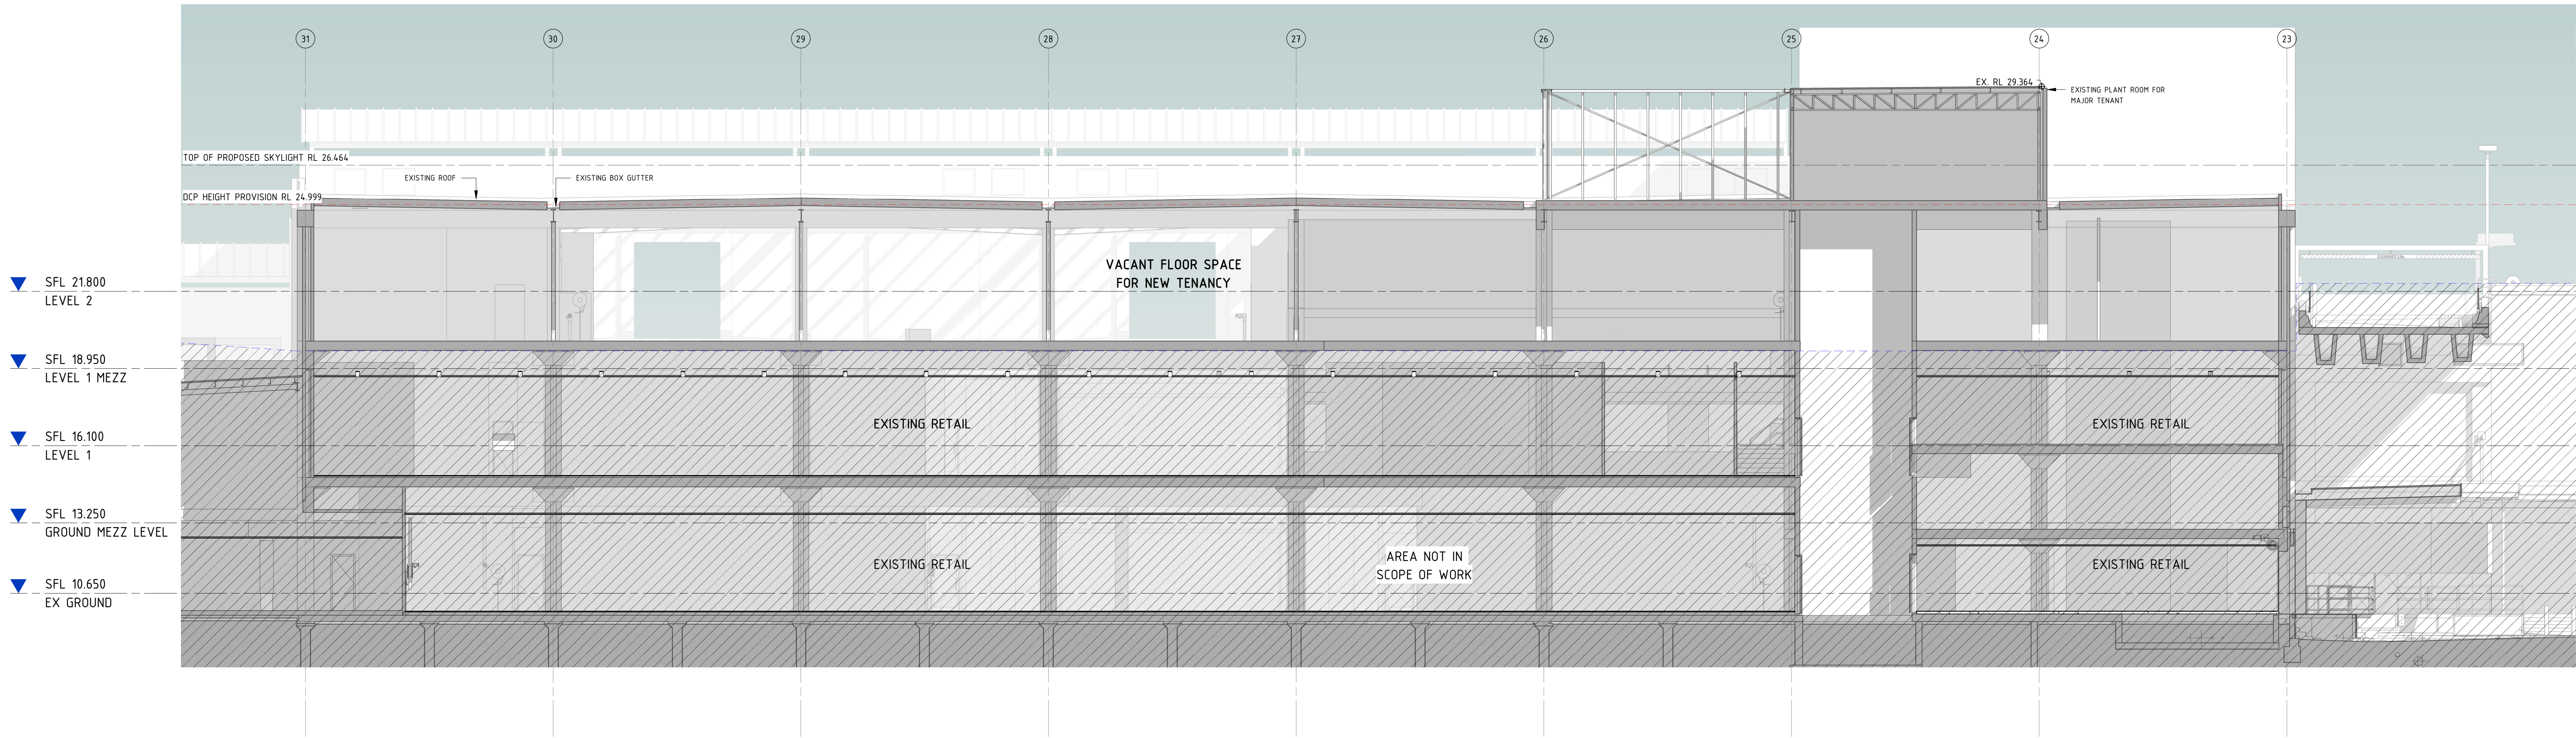

1 EXISTING SECTION - WEST  
1 : 100

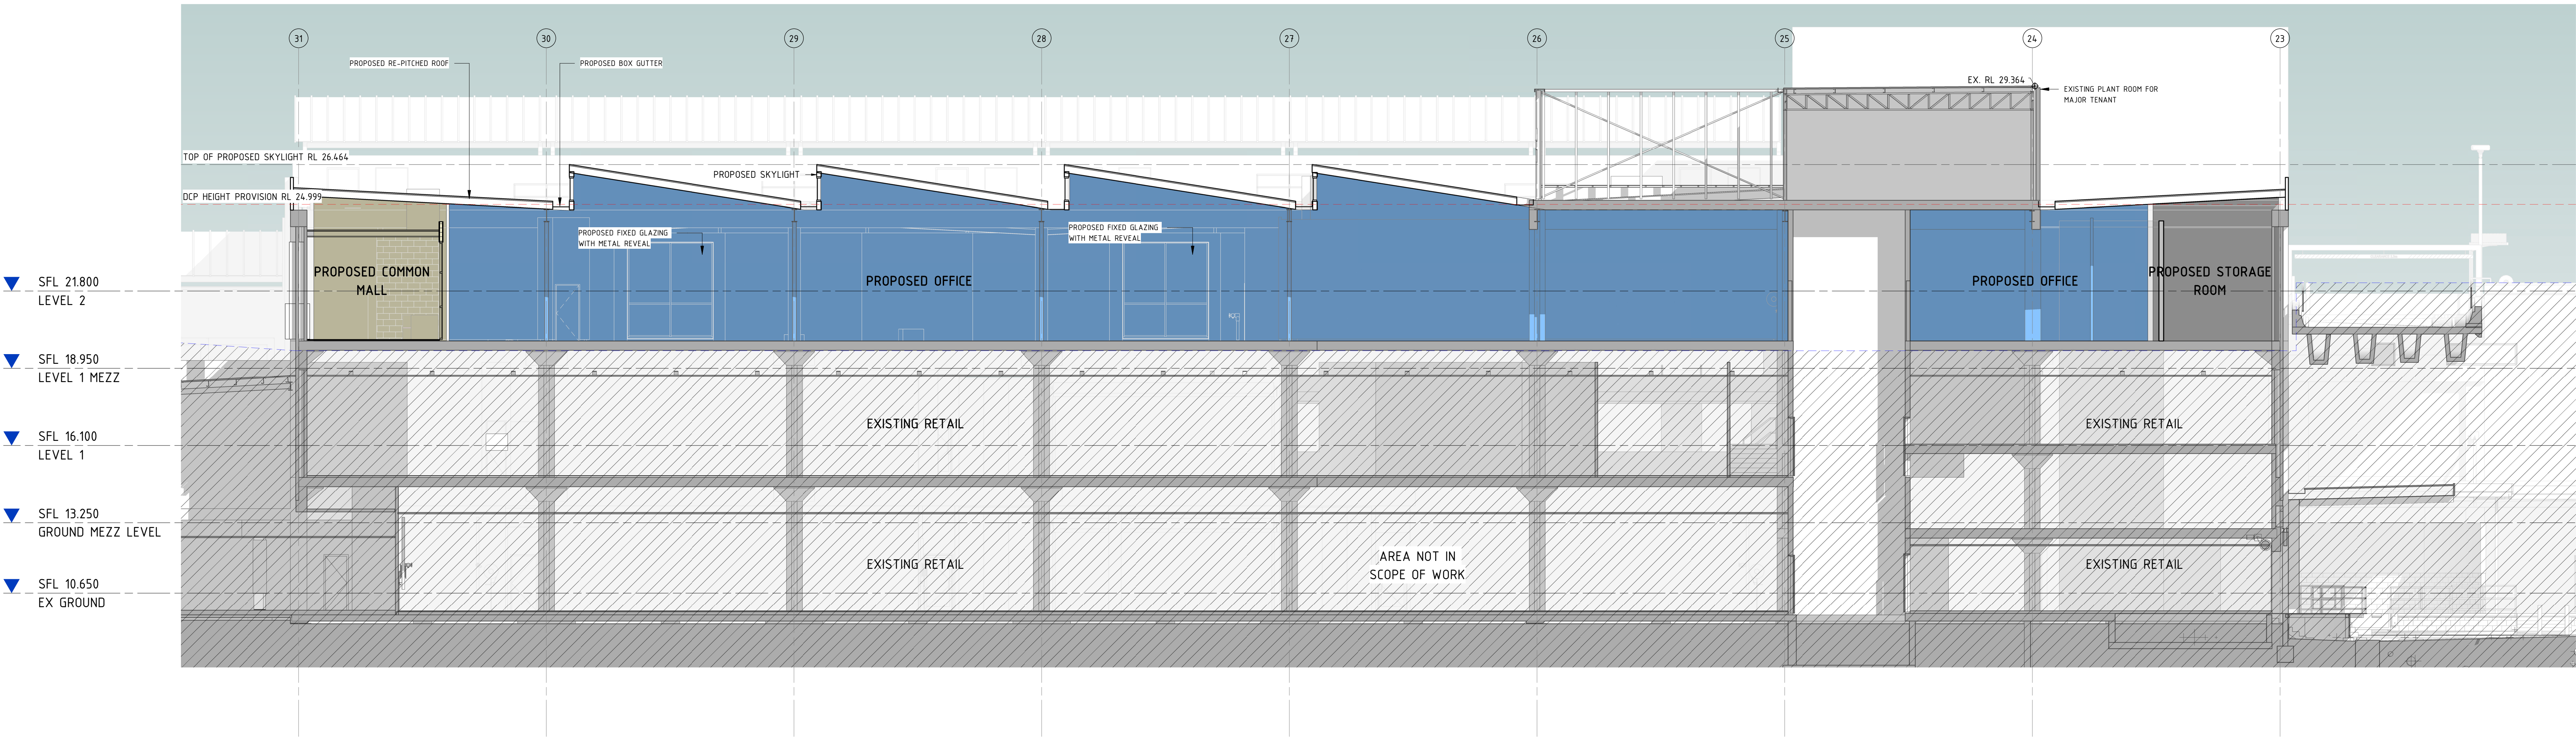


2 PROPOSED SECTION - WEST  
1 : 100

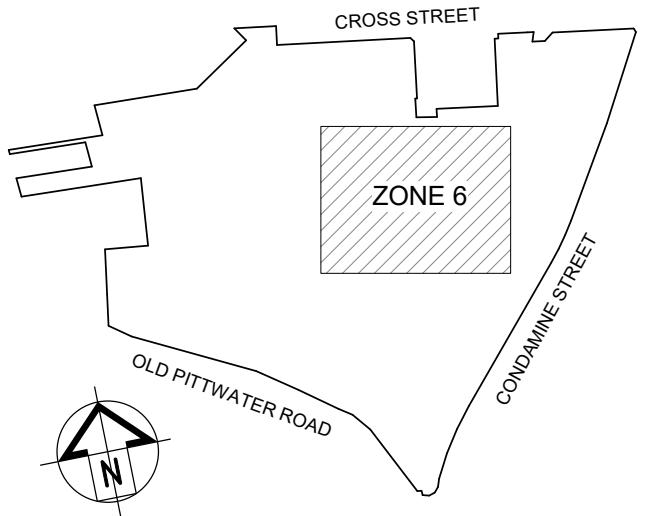

dexus

SCENTRE GROUP

Scentre Design & Construction  
"people protecting people"

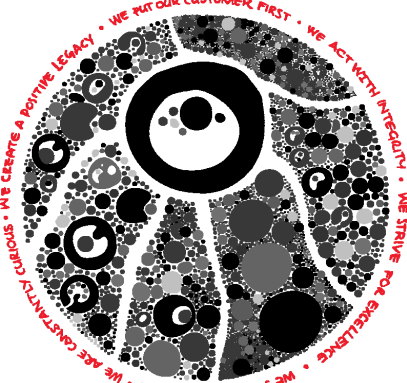

General Note

ALL INFORMATION TO BE OBTAINED ON SITE. NOTHING WARRINGAH ONLY TO BE USED. REFER TO ALL DATA, DRAWINGS, SPECIFICATIONS, AND OTHERS. A LIMITED LIABILITY PARTNER COMPANY. ALL RIGHTS ARE RESERVED TO THE ARCHITECT. NO PART OF THIS DRAWING, WITHOUT AUTHORITY IS TO BE REPRODUCED FOR ANY REPRODUCTION.

SCENTRE GROUP

Creating Extra-ordinary Places. Connecting & Enriching Communities

WARRINGAH

STAGE 2B DEVELOPMENT APPLICATION

Scentre Design and Construction Pty Limited  
85 Castlereagh Street Sydney NSW 2000  
Phone (02) 9558 7000 Fax (02) 9558 8500  
GPO Box 4004 Sydney NSW 2001  
NSW 1500 200 200

Title

Drawing Scale

As Indicated

Project No.

D11762

Drawing No.

Revision

Scale Bar 1:1

10 20 30 40 50

Plot Date



16/12/2022

2:30:28 PM

SDC-01.2511

A



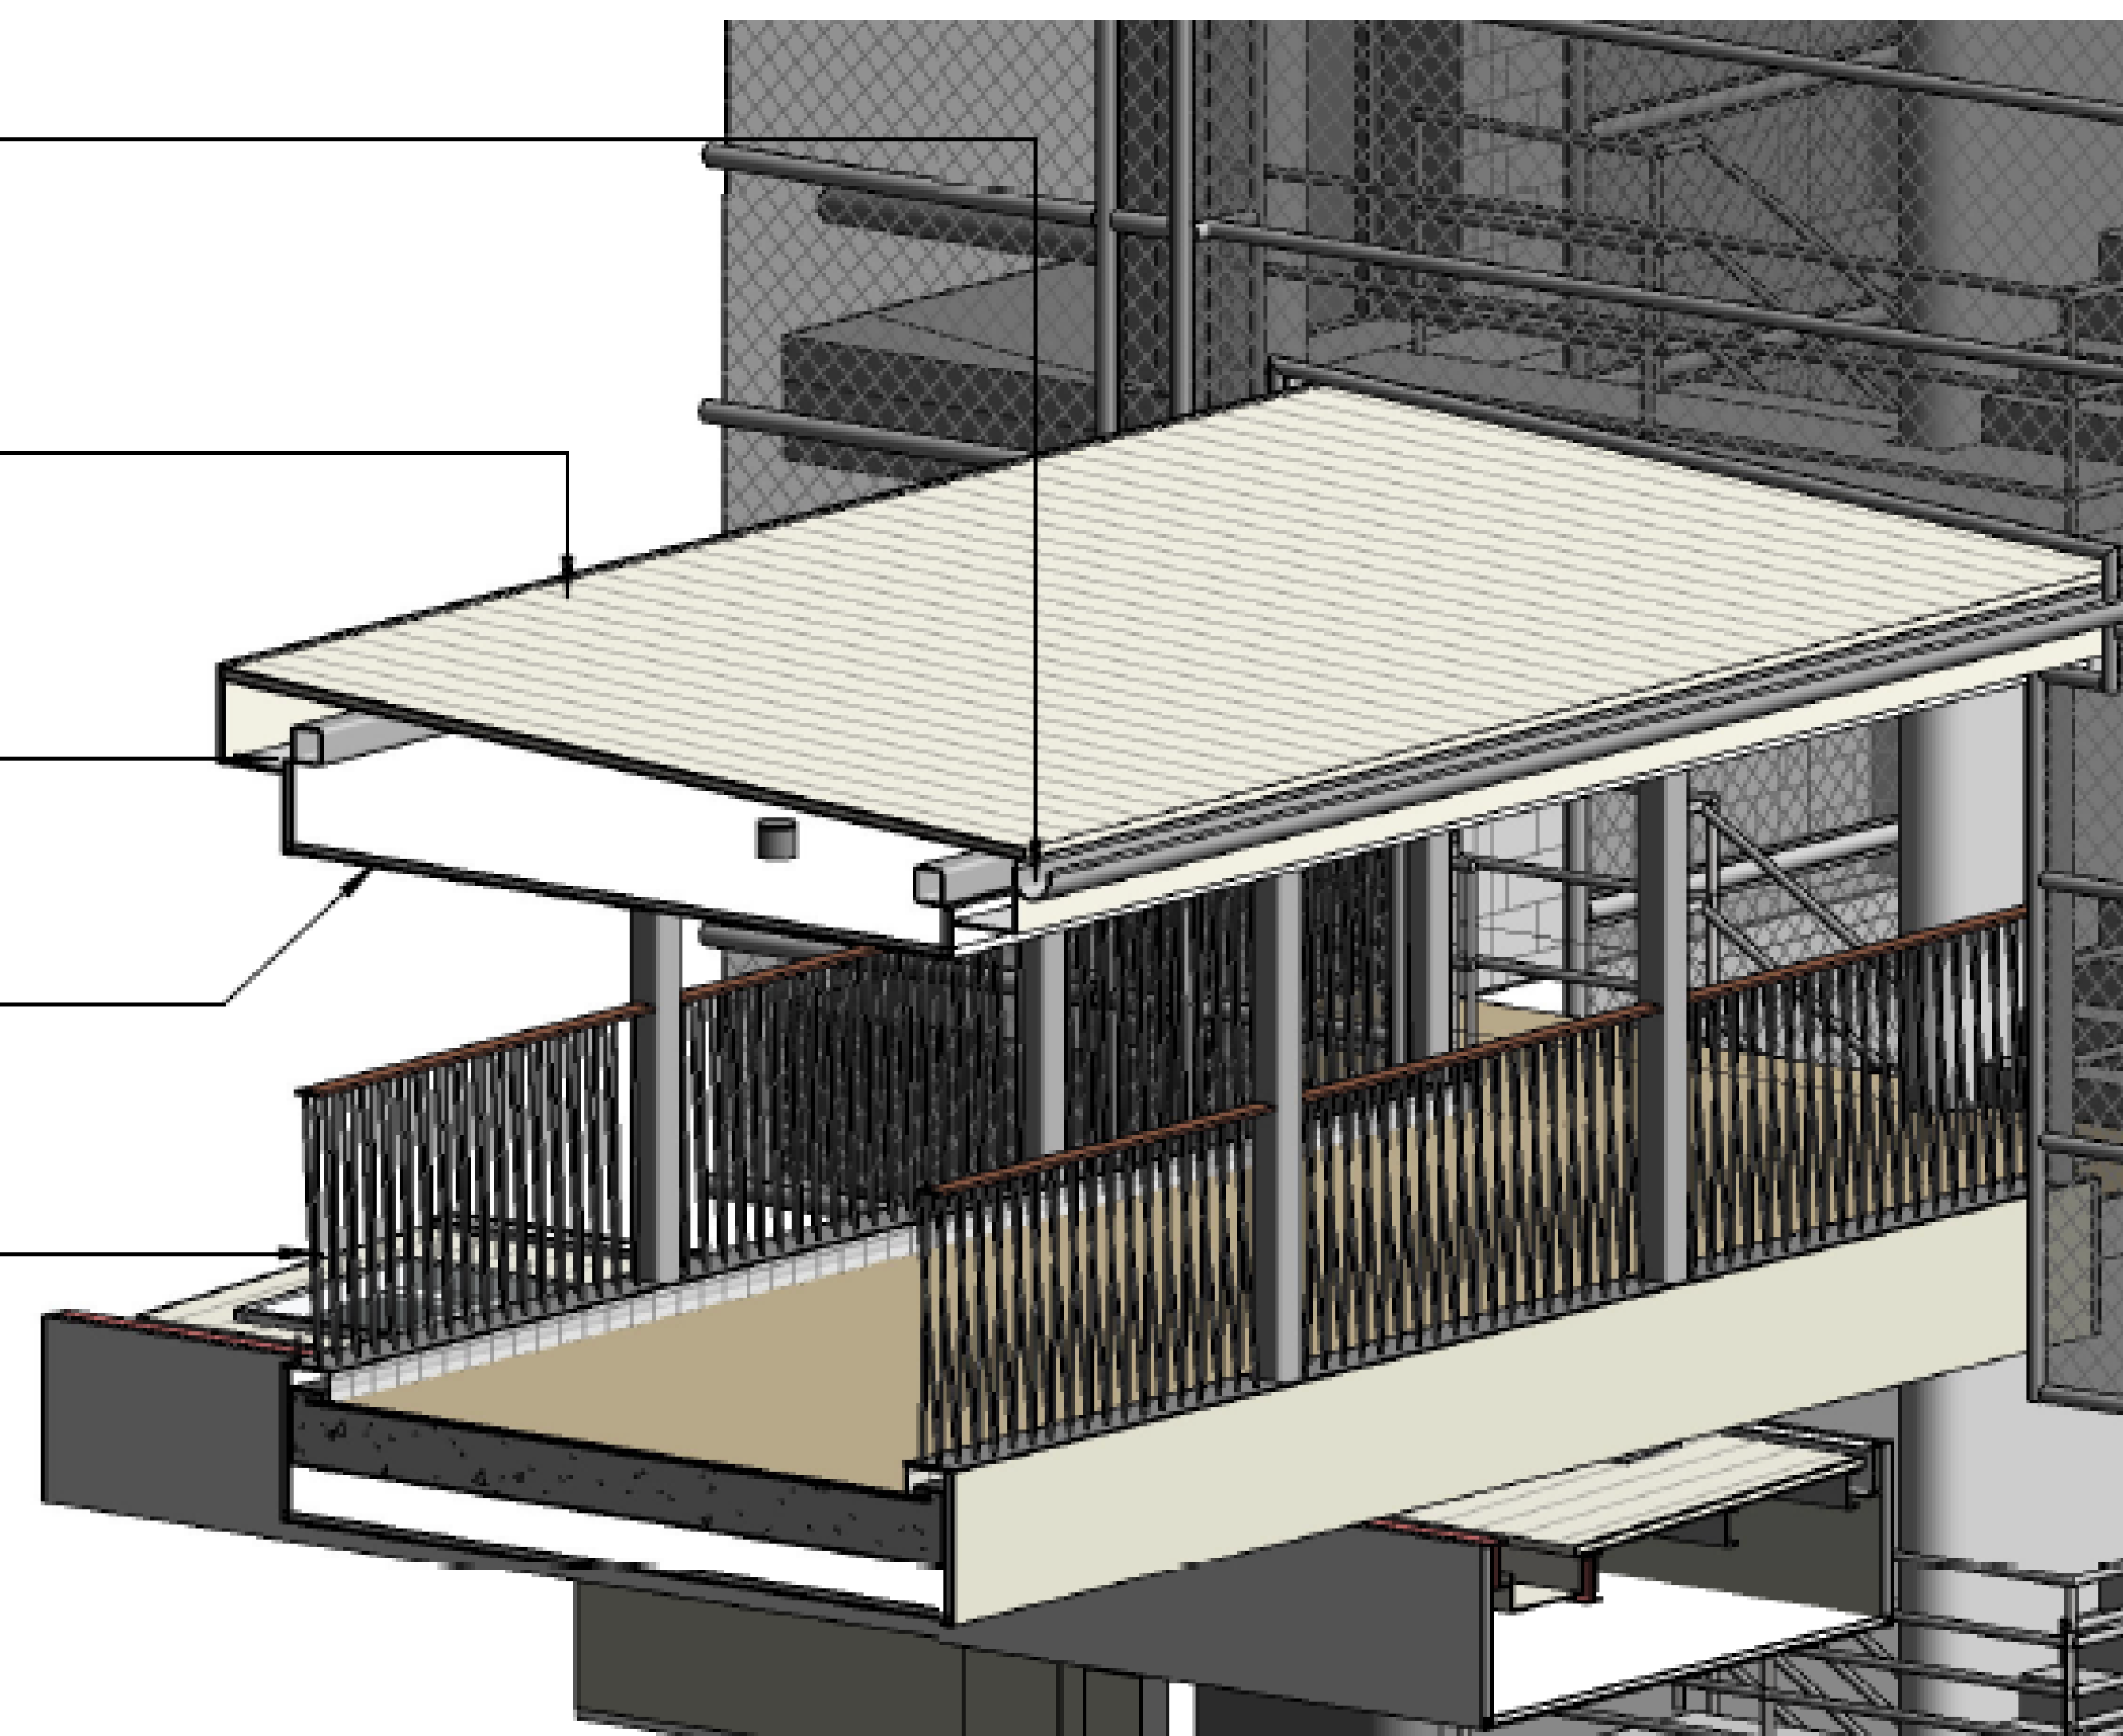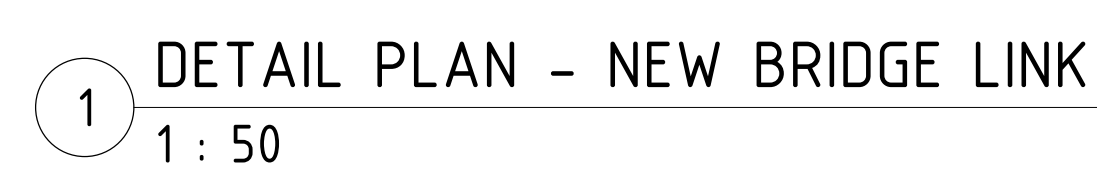






A	25/08/2022	PS	LC	ISSUE FOR DA REVIEW
Rev	Date	By	Chk	Description

dexus

Scentre Design & Construction  
"people protecting people"

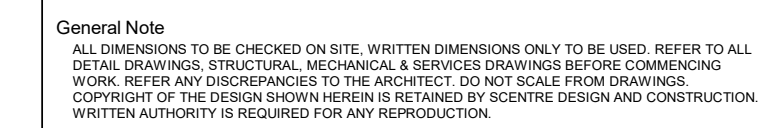

Creating Extra-ordinary Places, Connecting & Enriching Communities


STAGE 2B DEVELOPMENT APPLICATION

Scentre Design and Construction Pty Limited  
85 Castlereagh Street. Sydney NSW 2000  
Phone (02) 9358 7000 Fax (02) 9028 8500  
GPO Box 4004 Sydney NSW 2001  
ACN 020 267 265


## STAGE 2D 3D PERSPECTIVES

Drawing No.	Revision
<b>SDC-01.3010</b>	<b>A</b>



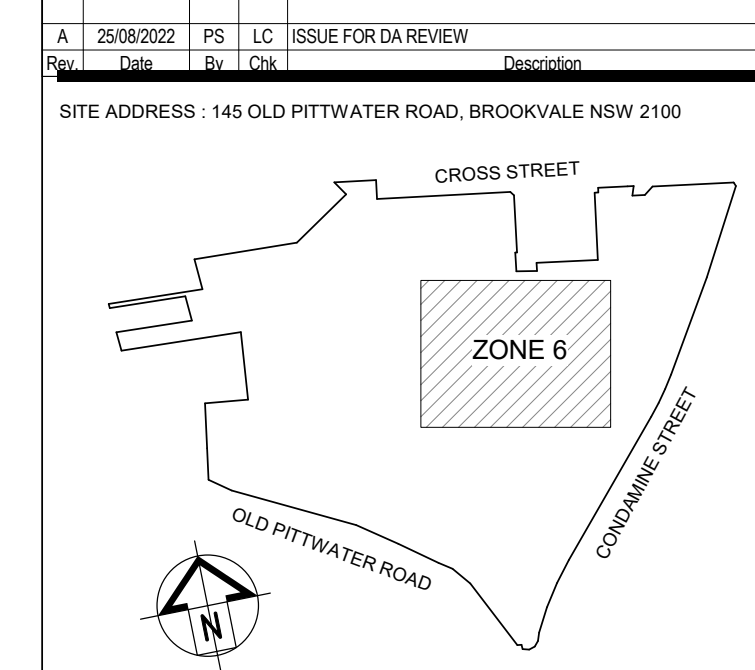

Scentre Design & Construction  
"people protecting people"

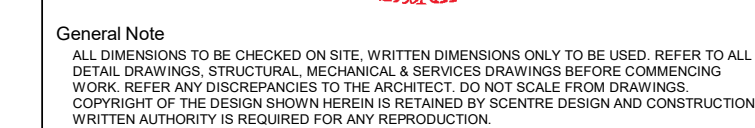


Creating Extra-ordinary Places, Connecting & Enriching Communities

STAGE 2B DEVELOPMENT APPLICATION


Scentre Design and Construction Pty Limited  
85 Castlereagh Street, Sydney NSW 2000  
Phone (02) 9358 7000 Fax (02) 9028 8500  
GPO Box 4004 Sydney NSW 2001  
ACN 090 267 295

<b>SDC-01.4010</b>	<b>A</b>
--------------------	----------




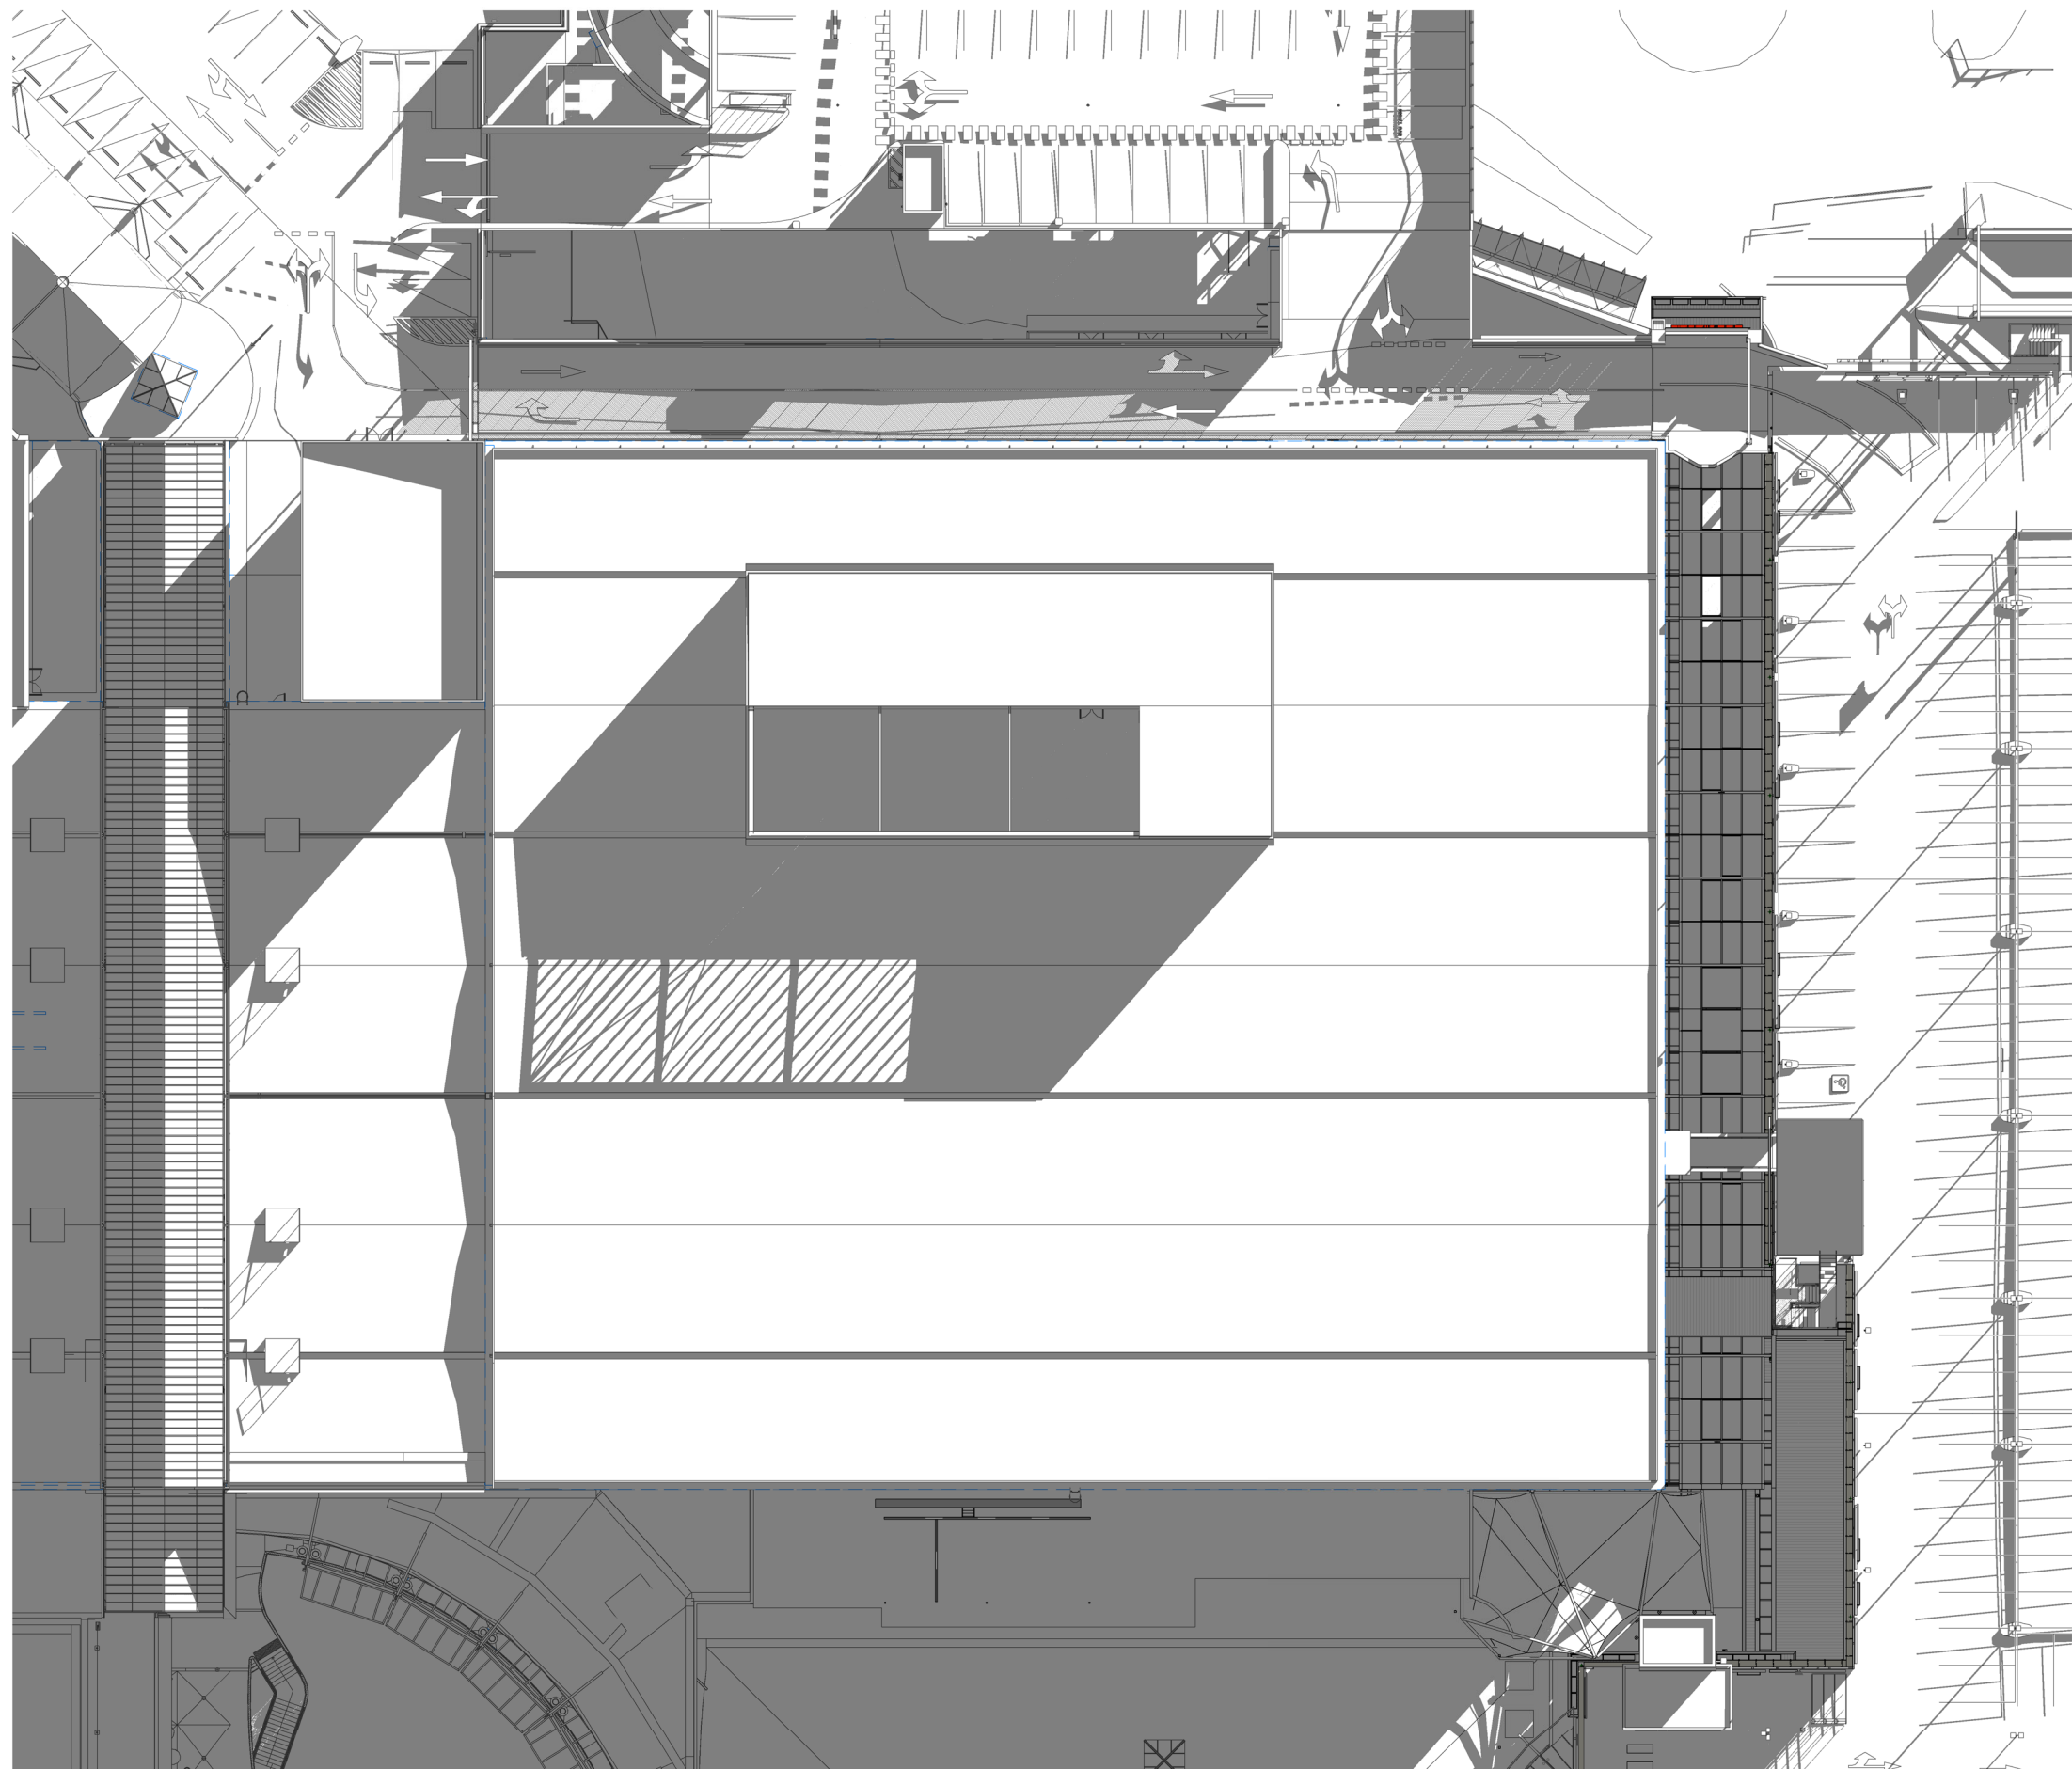


1 EXISTING - WINTER SHADOW 9AM  
1 : 500

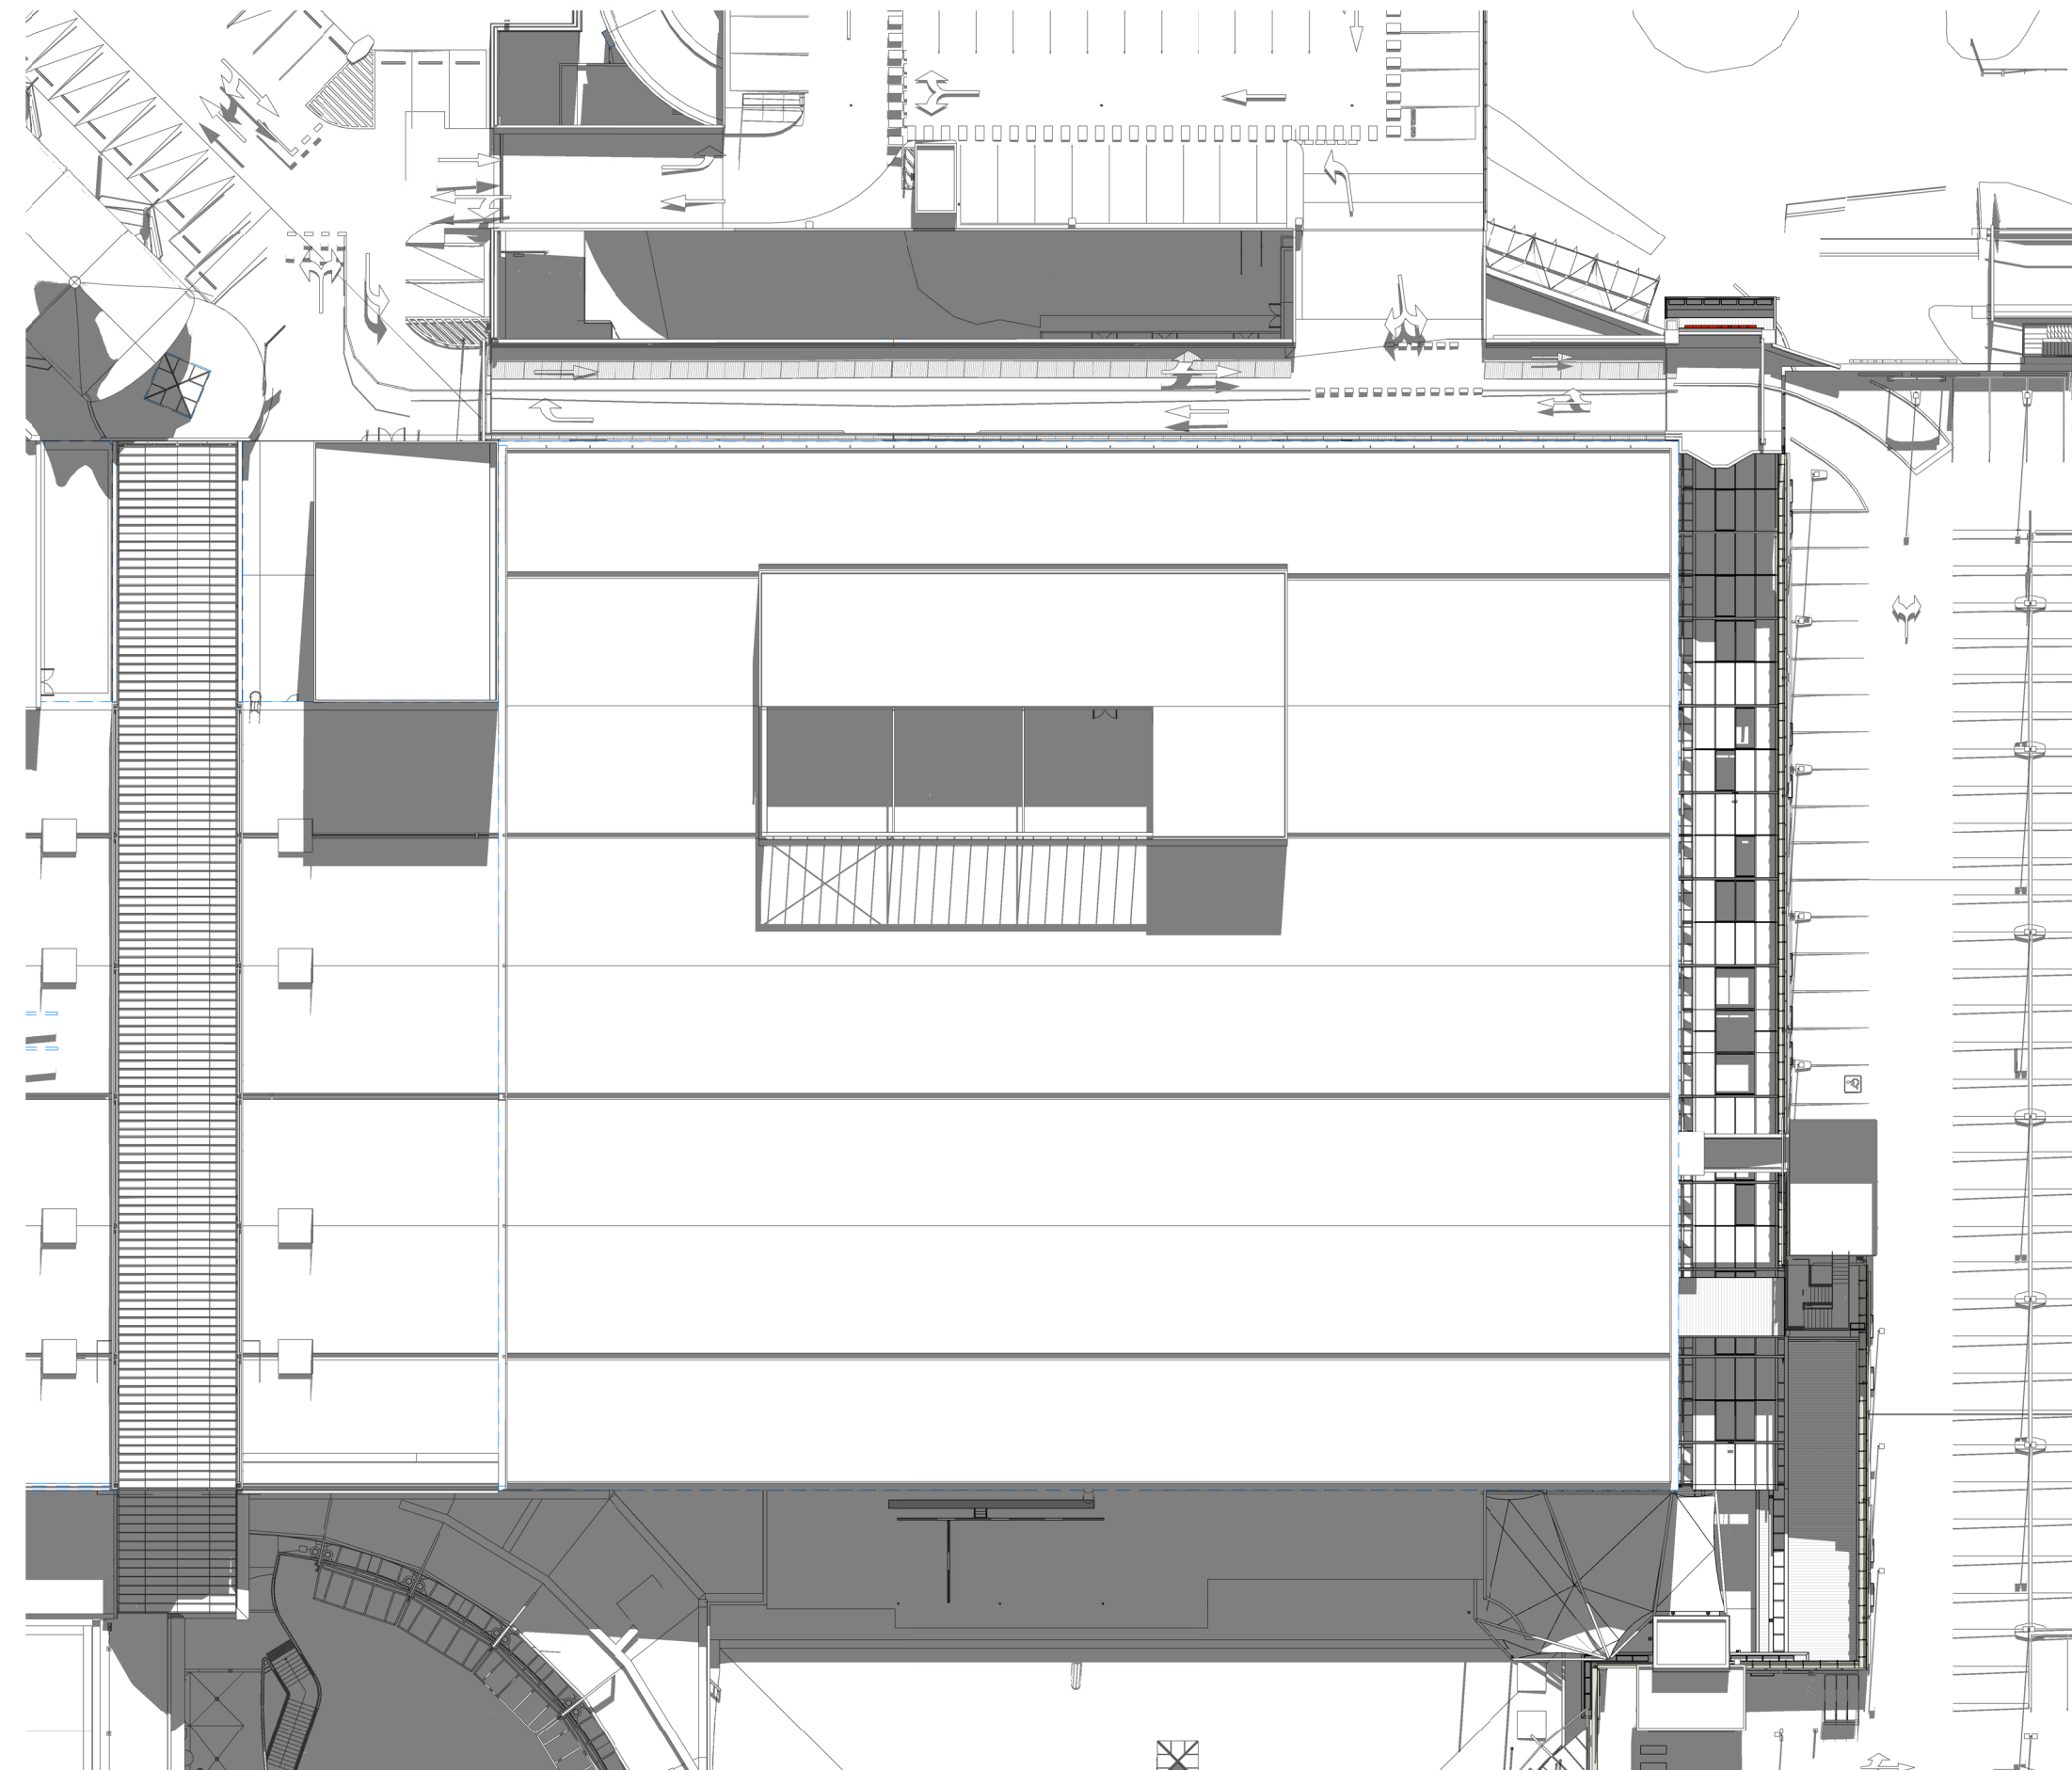


2 EXISTING - WINTER SHADOW 12PM  
1 : 500

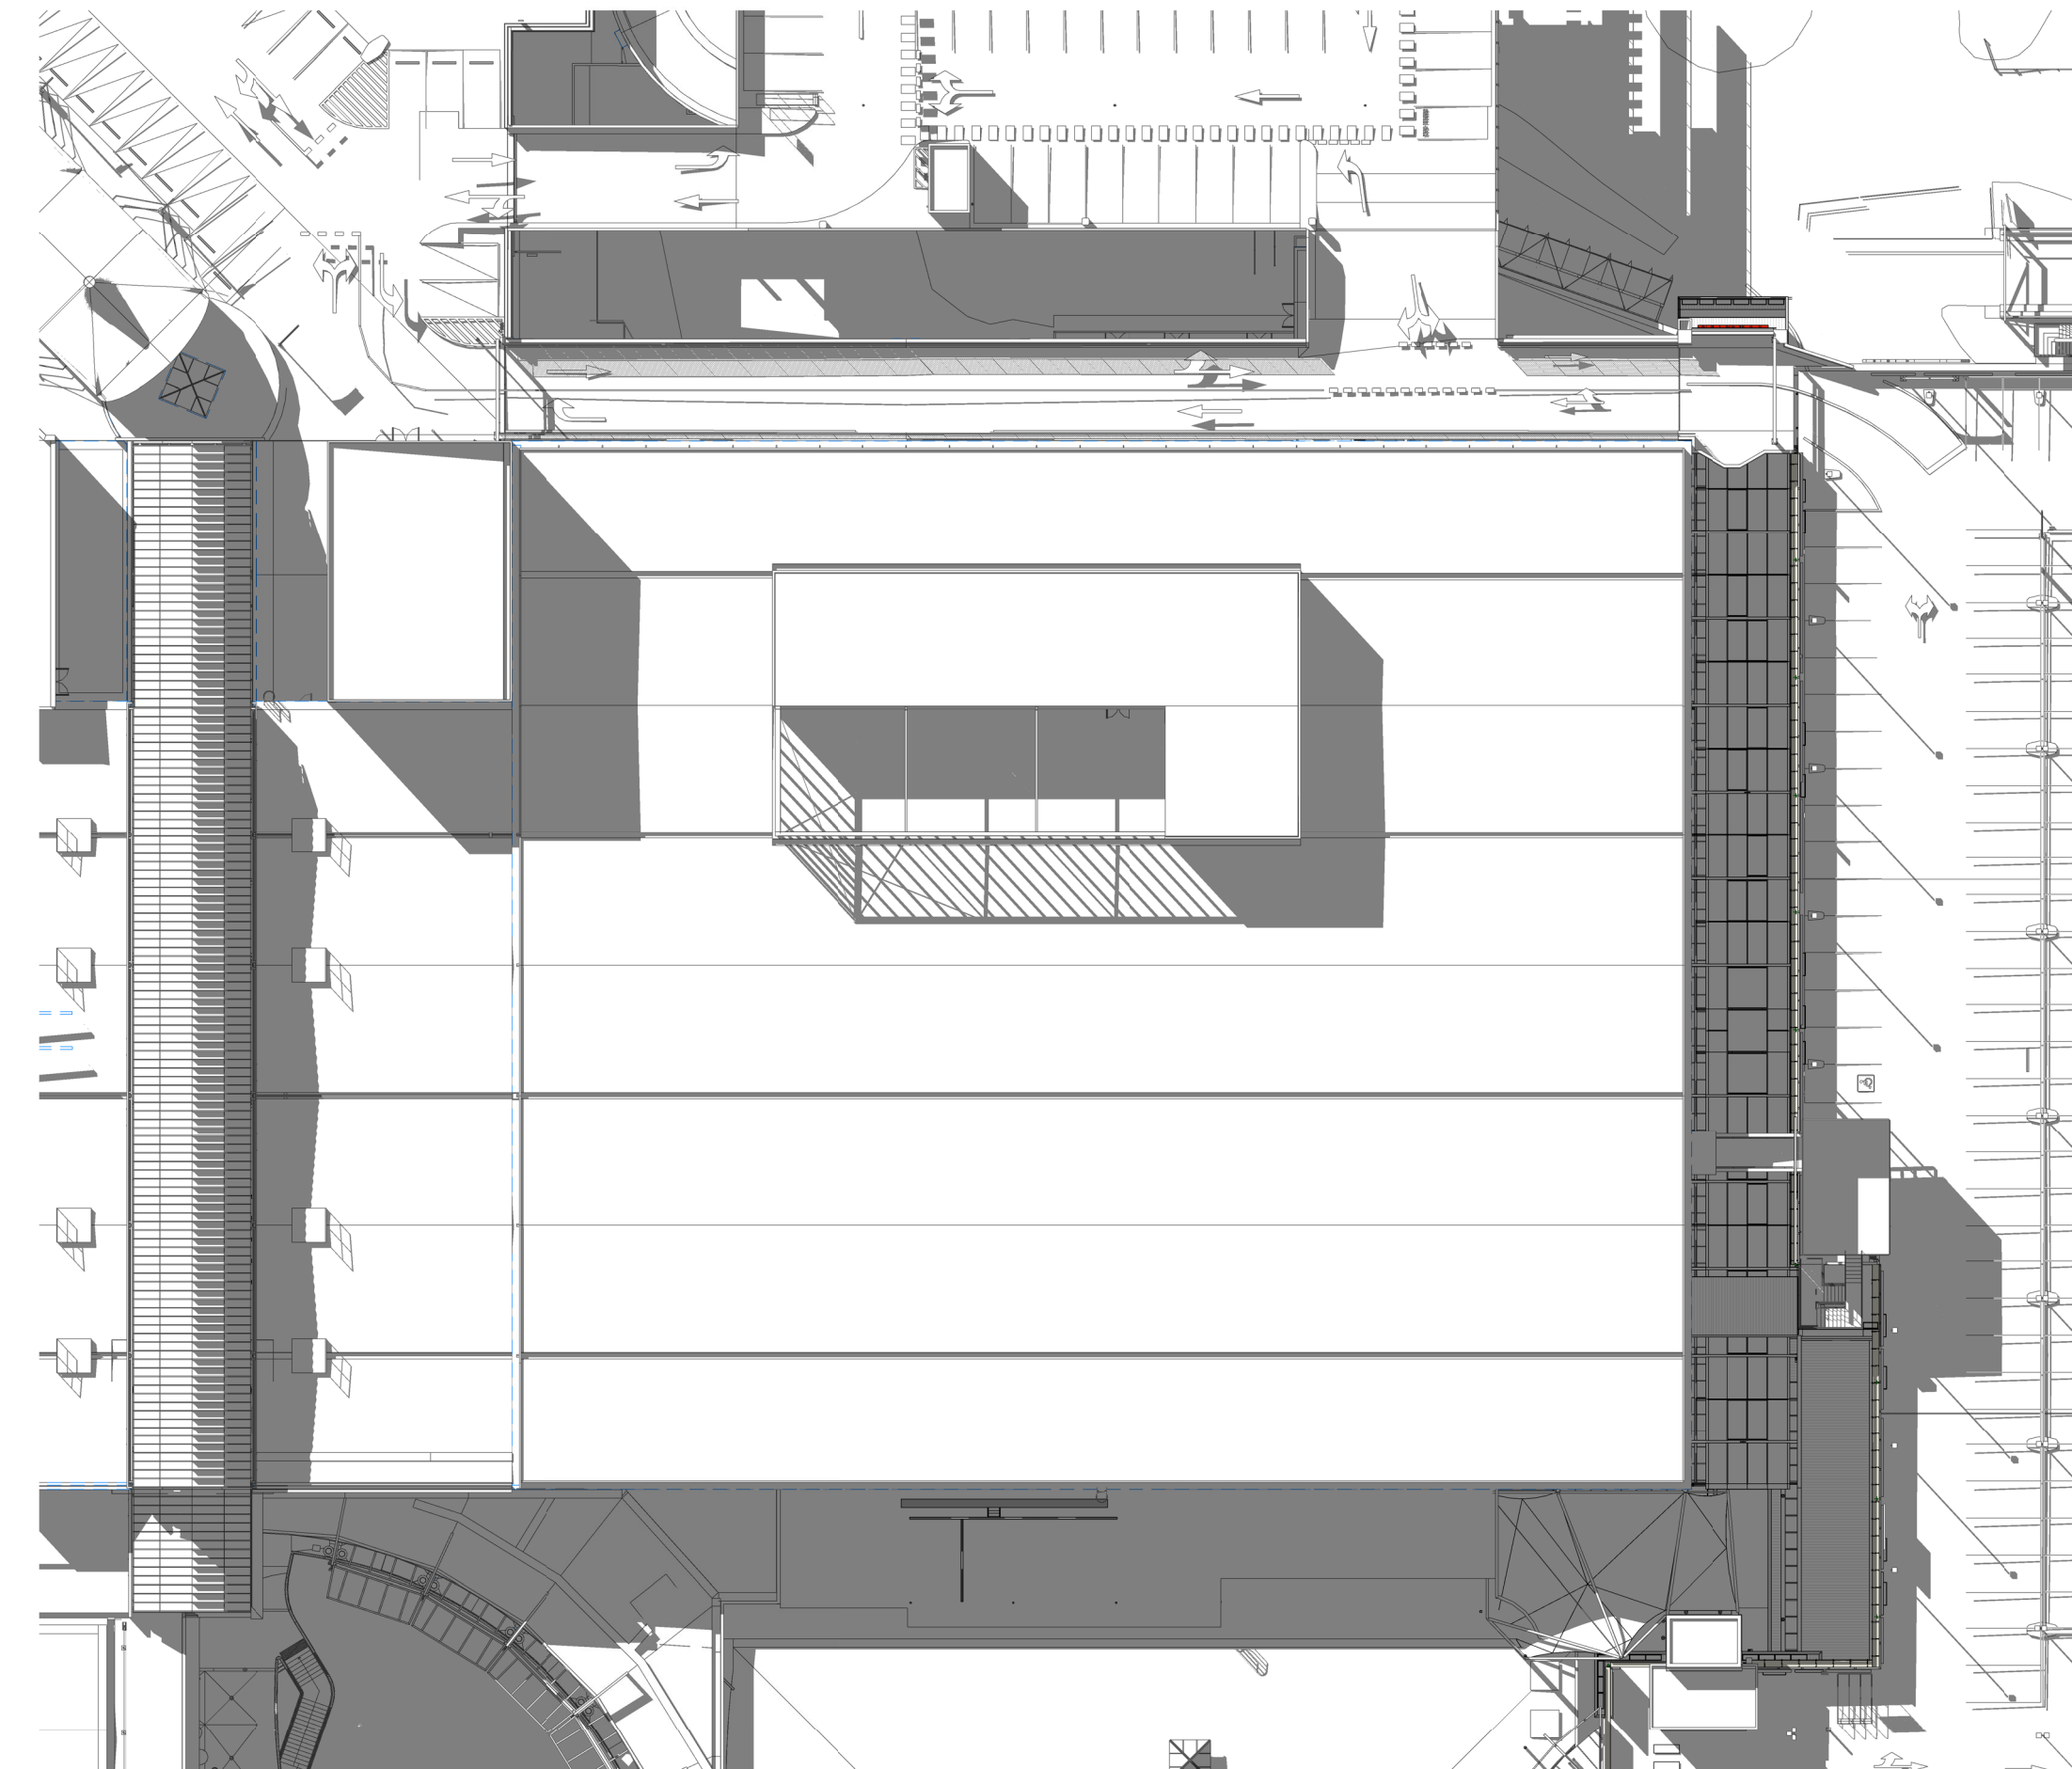


3 EXISTING - WINTER SHADOW 3PM  
1 : 500

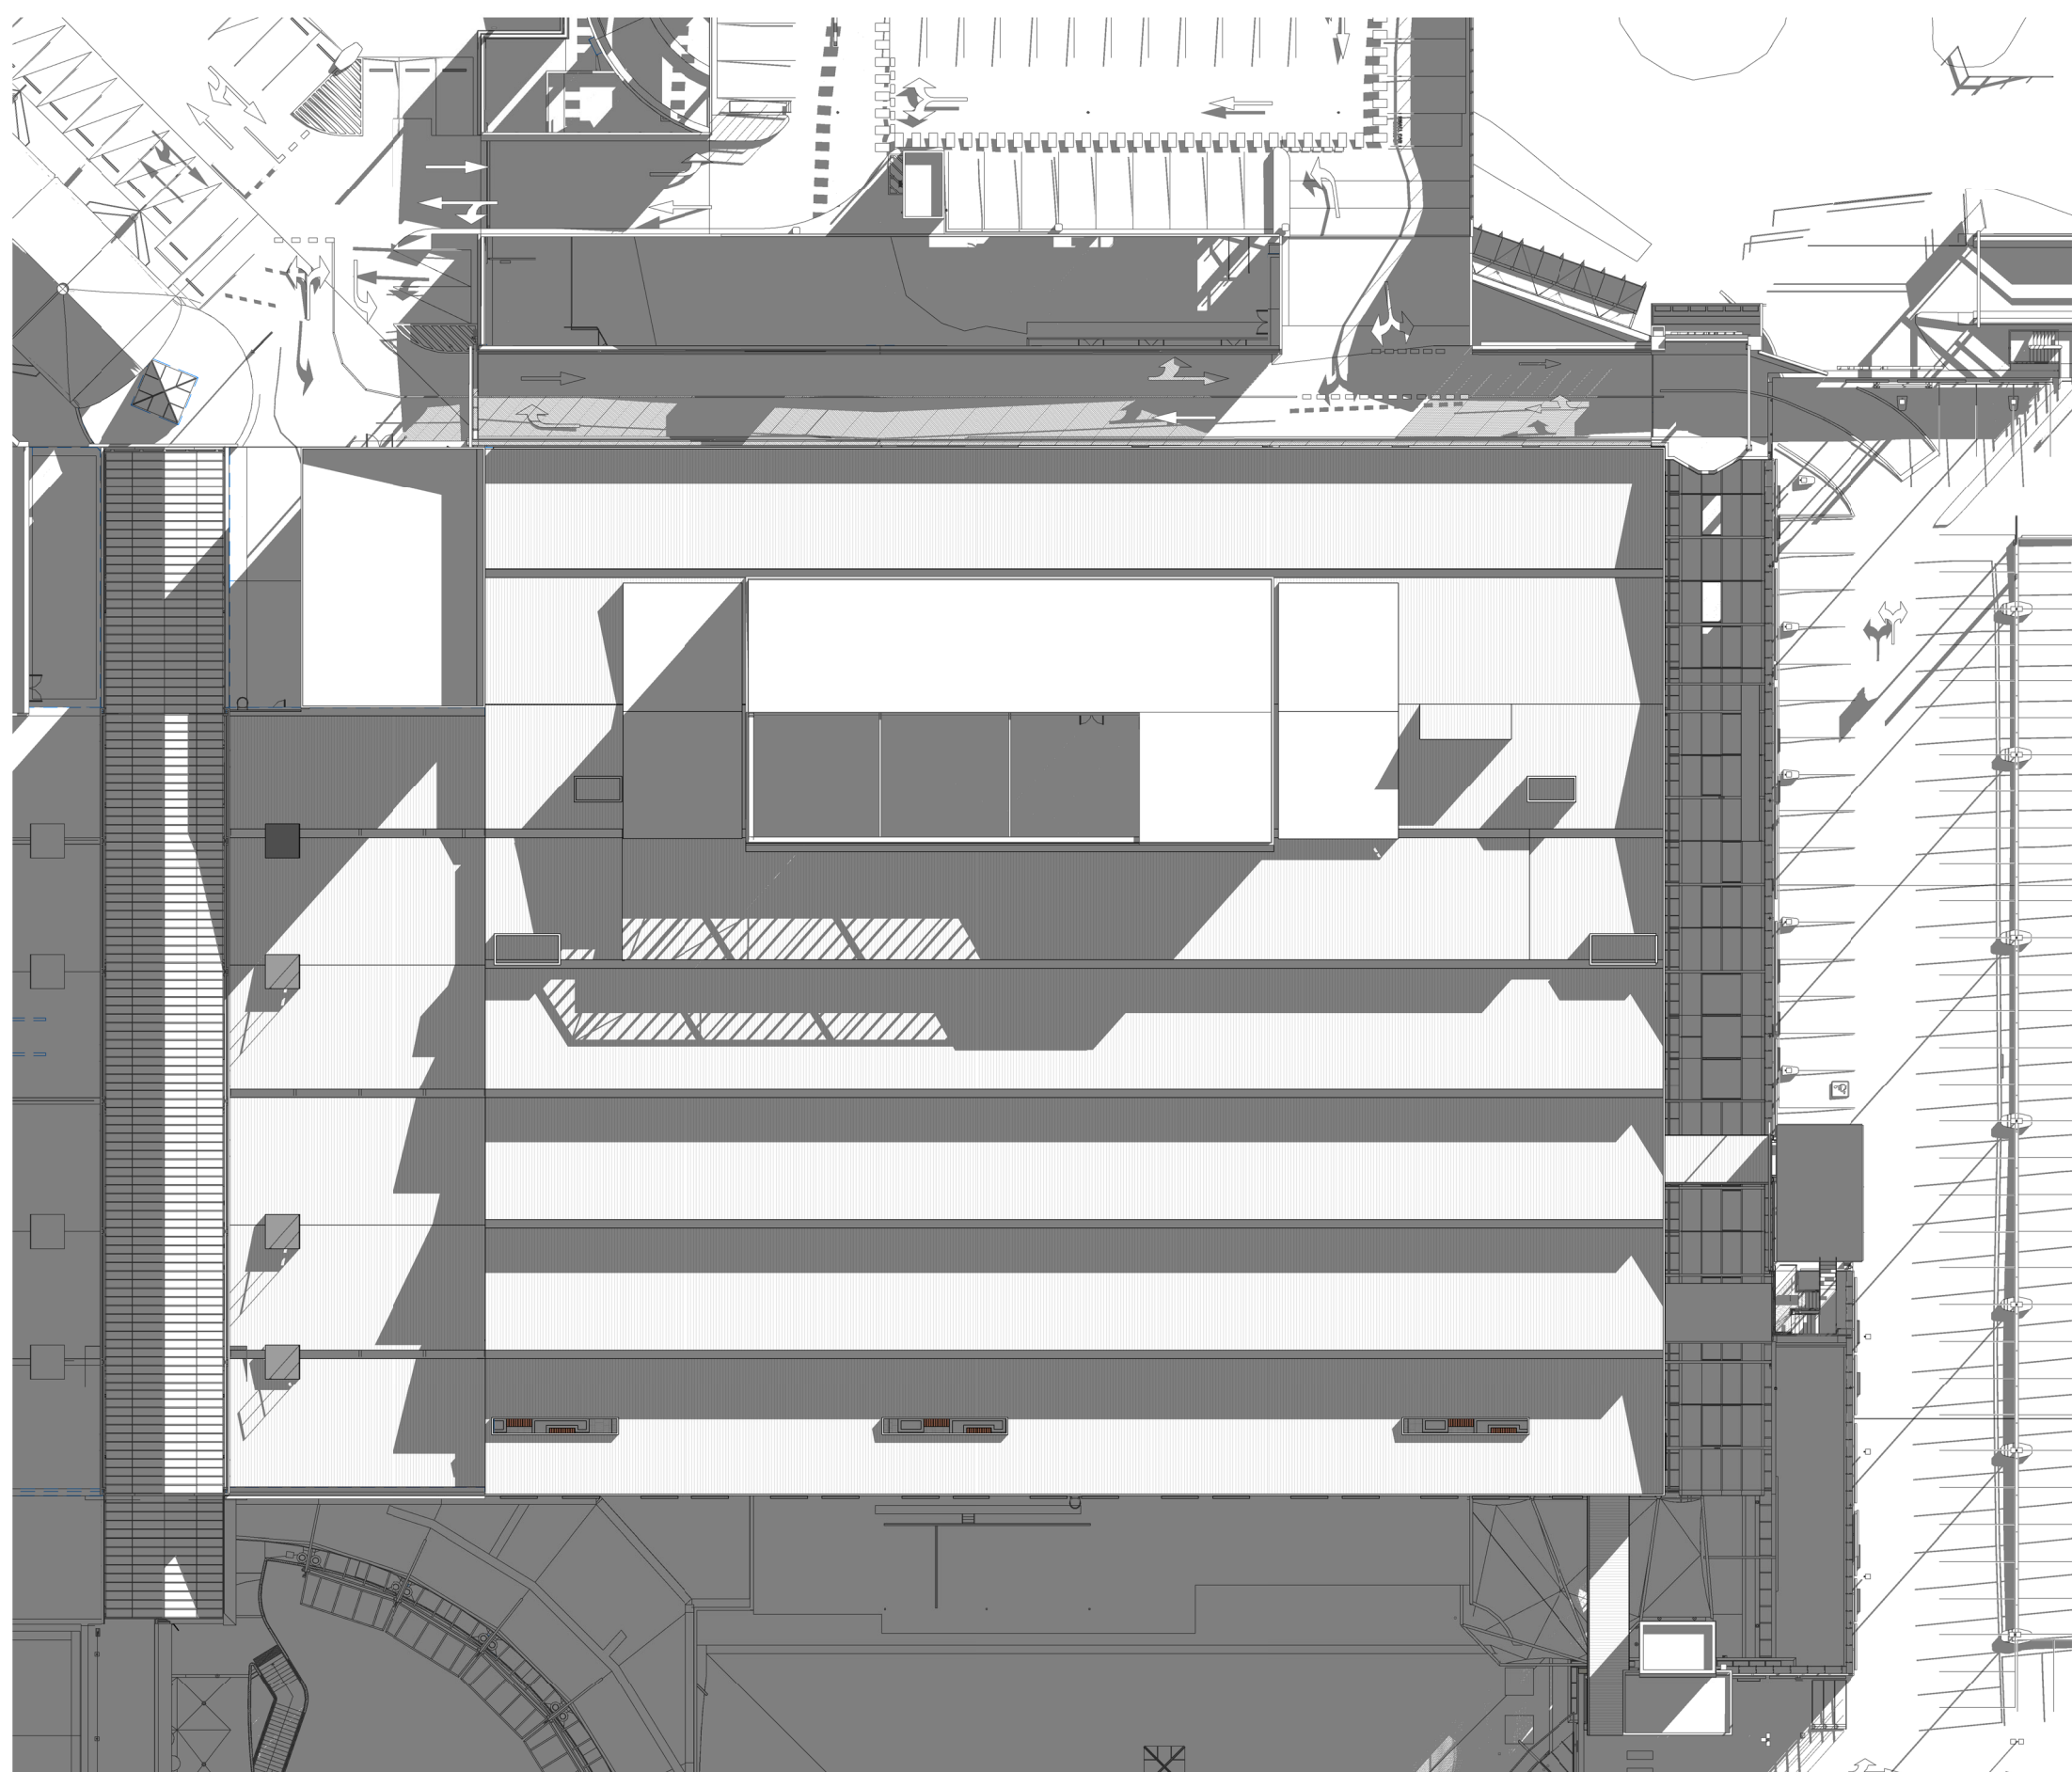


4 STAGE 2D PROPOSED - WINTER SHADOW 9AM  
1 : 500

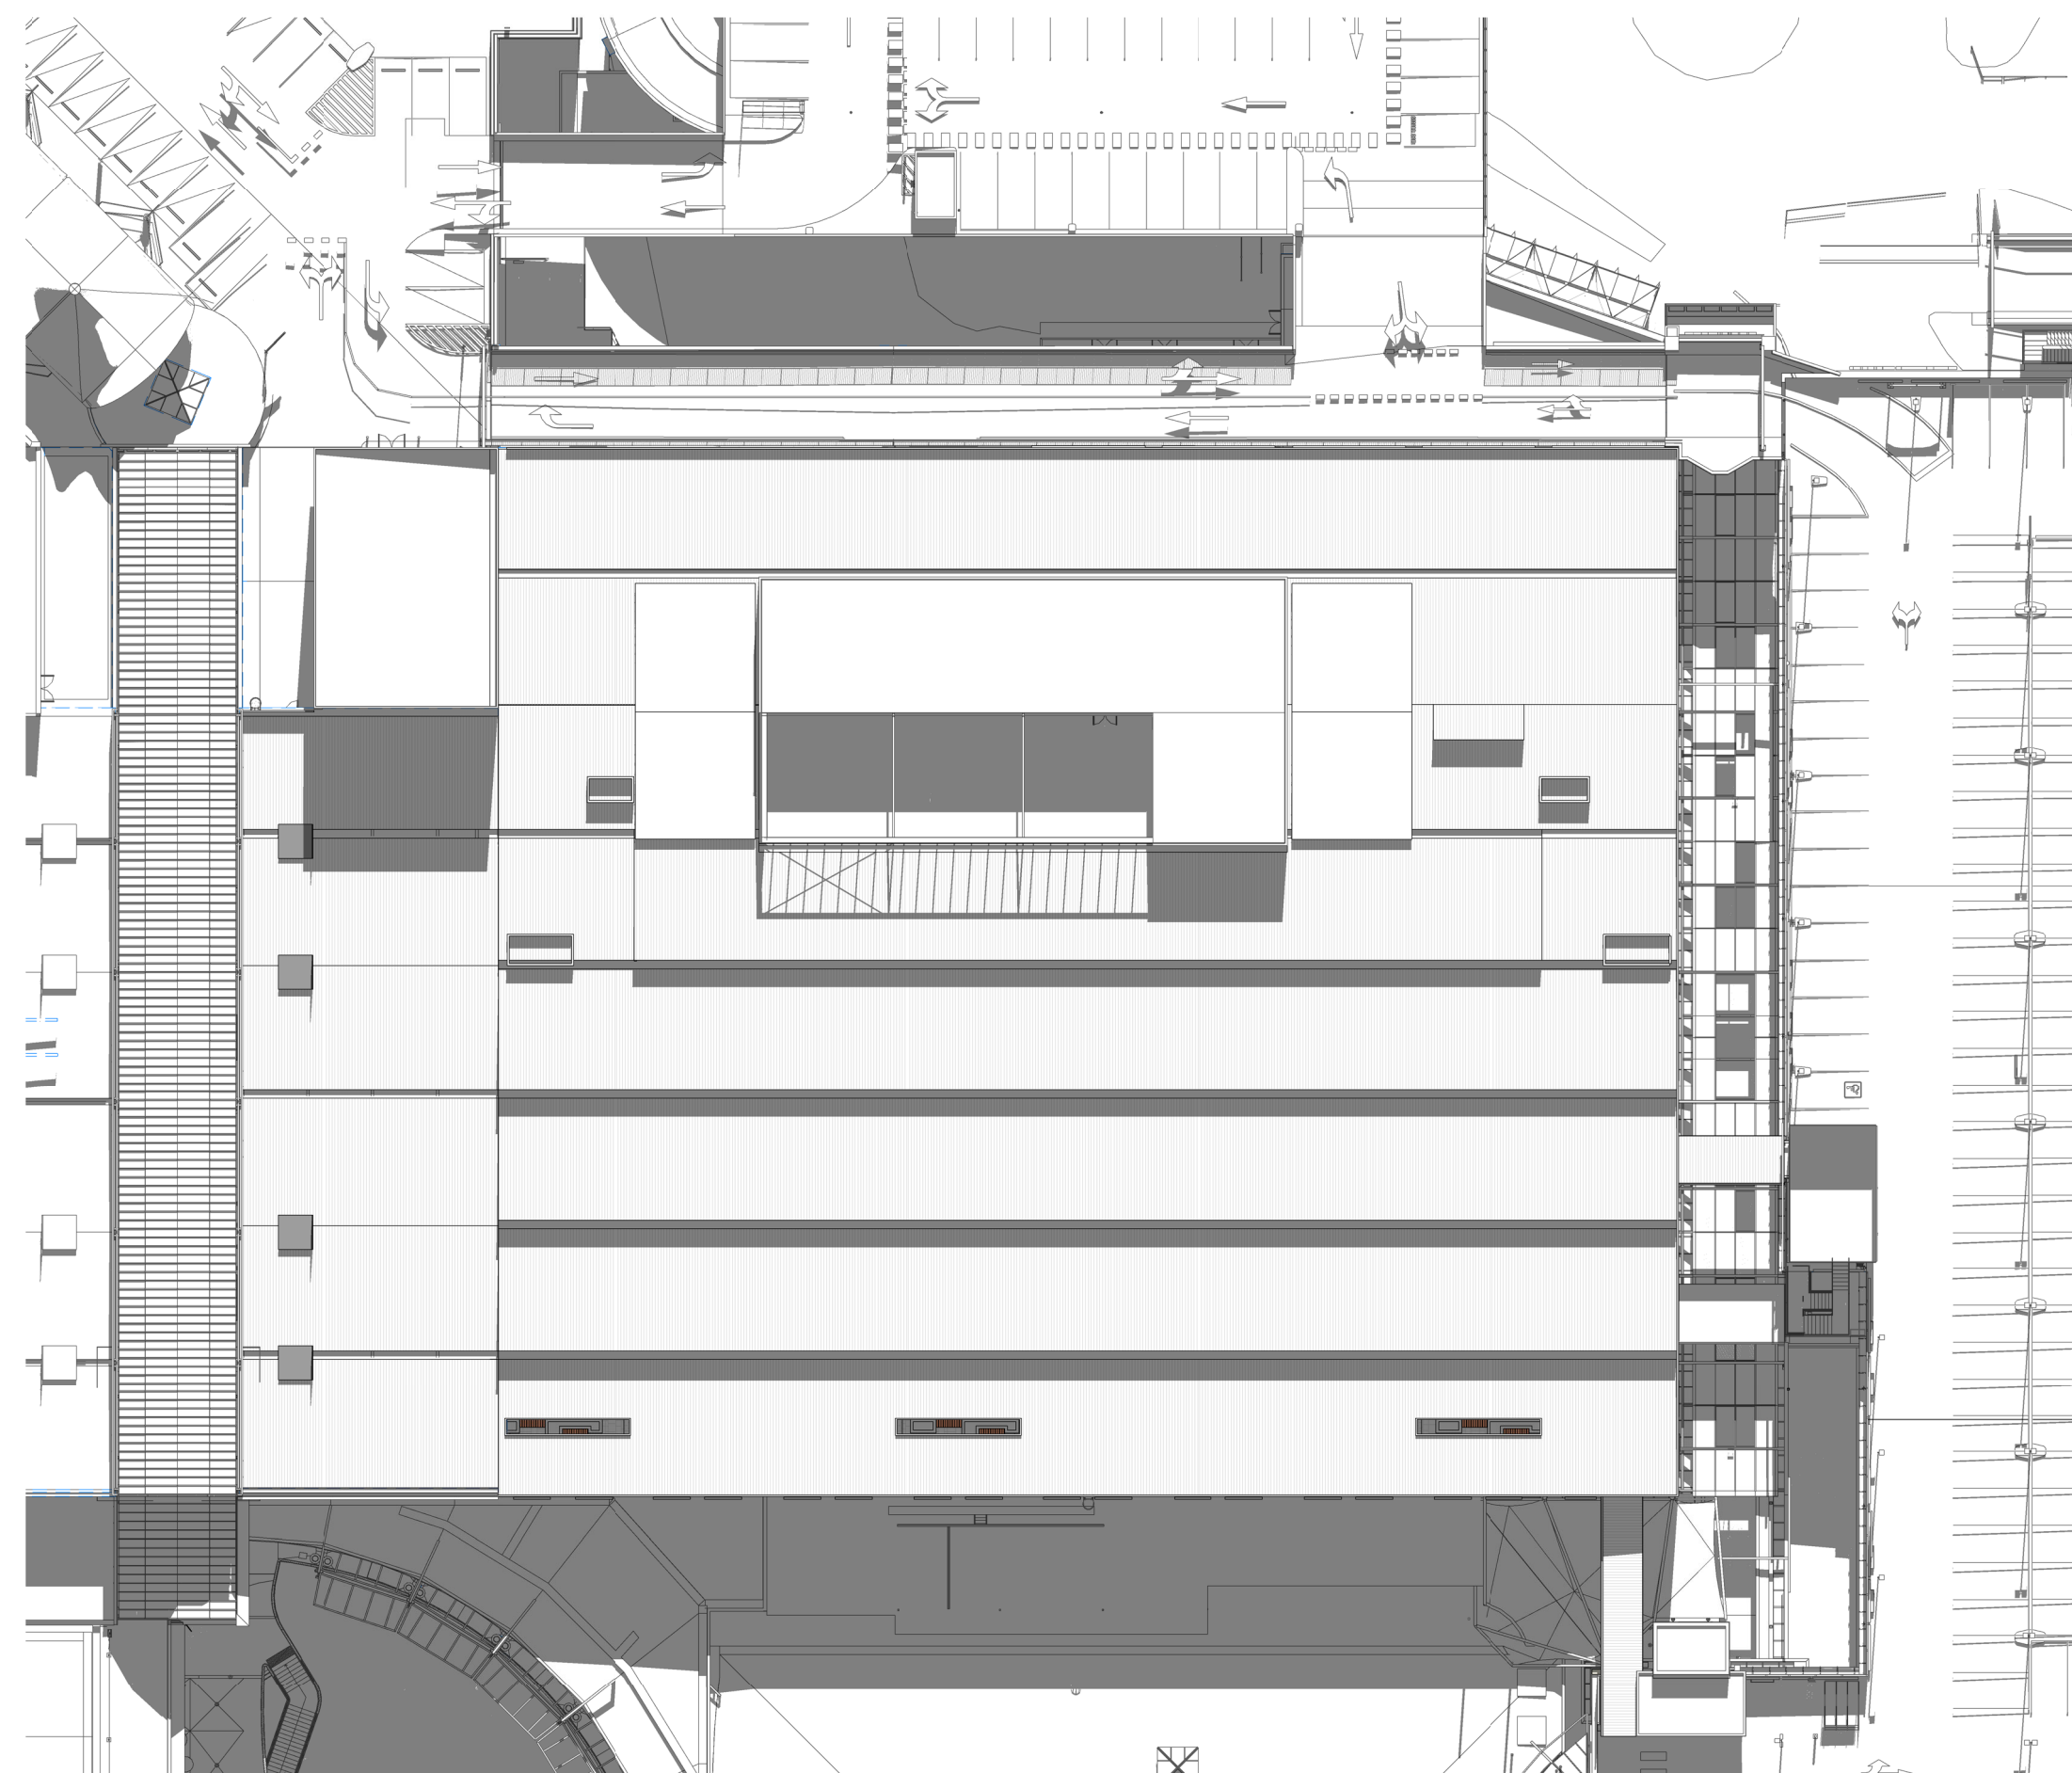

5 STAGE 2D PROPOSED - WINTER SHADOW 12PM  
1 : 500

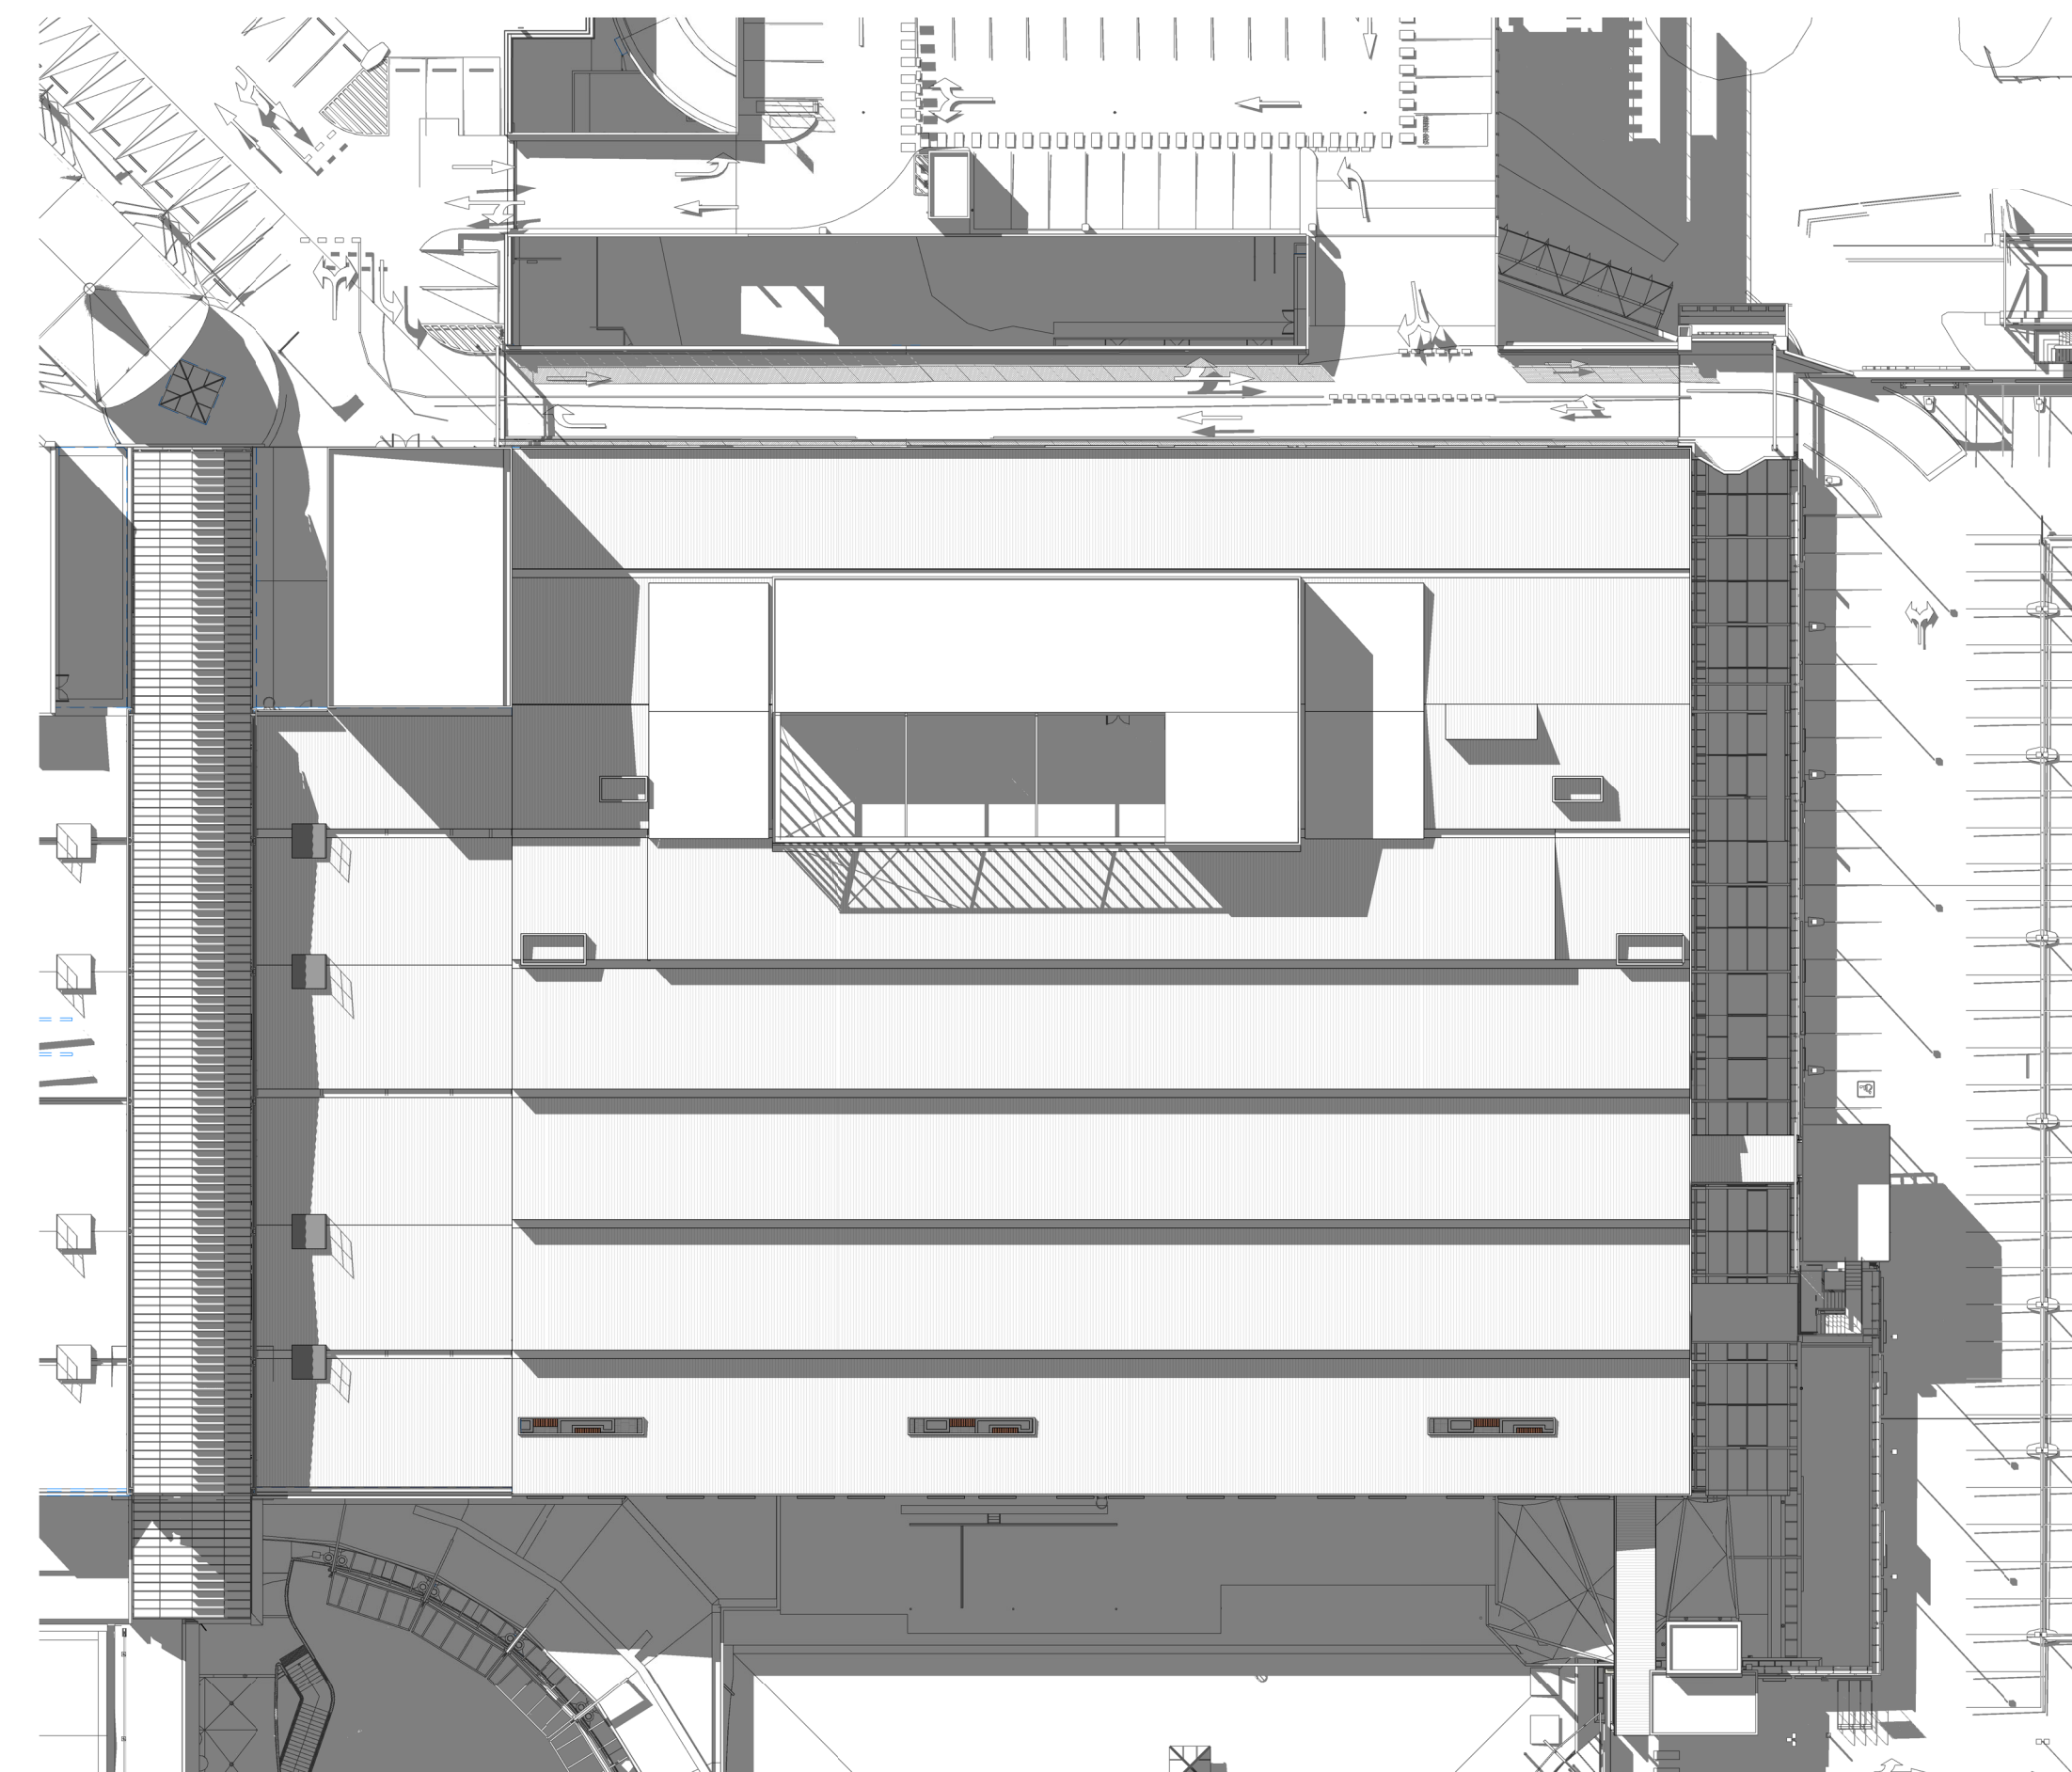


6 STAGE 2D PROPOSED - WINTER SHADOW 3PM  
1 : 500

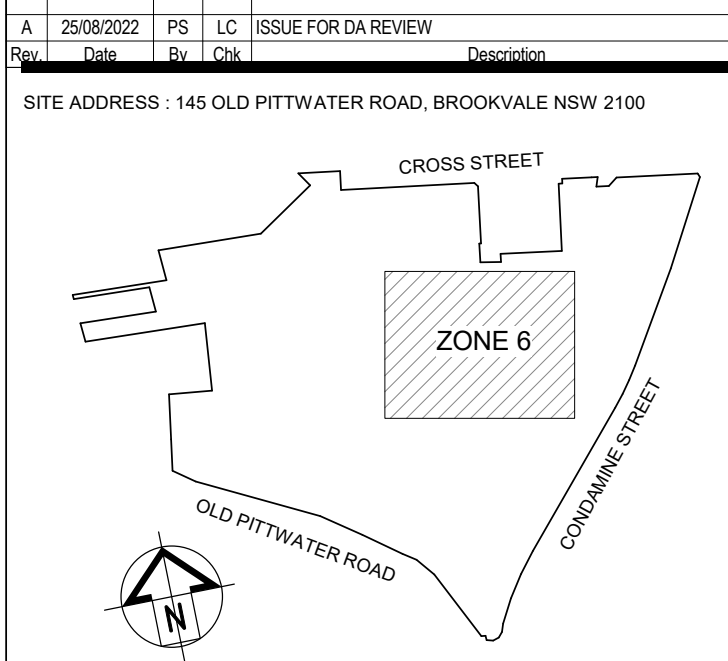

dexus

SCENTRE GROUP

Scentre Design & Construction  
"people protecting people"

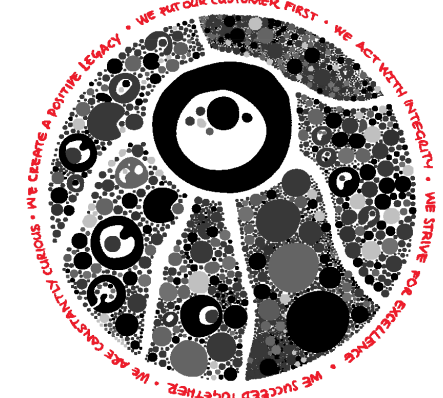

General Note  
ALL INFORMATION TO BE OBTAINED FROM THE SCENTRE GROUP ONLY TO BE USED FOR THE PURPOSES OF THE SCENTRE GROUP ONLY. NO PART OF THIS DOCUMENT IS TO BE REPRODUCED OR TRANSMITTED IN ANY FORM OR BY ANY MEANS, ELECTRONIC OR MECHANICAL, INCLUDING PHOTOCOPYING, RECORDING, OR BY ANY INFORMATION STORAGE AND RETRIEVAL SYSTEM, WITHOUT PERMISSION IN WRITING FROM SCENTRE GROUP. SCENTRE GROUP IS NOT RESPONSIBLE FOR ANY REPRODUCTION OF THIS DOCUMENT.

SCENTRE GROUP

Creating Extra-ordinary Places. Connecting & Enriching Communities

WARRINGAH

STAGE 2B DEVELOPMENT APPLICATION

Scentre Design and Construction Pty Limited  
85 Castlereagh Street Sydney NSW 2000  
Phone (02) 9558 7000 Fax (02) 9558 8500  
GPO Box 4004 Sydney NSW 2001  
NCA 1000 200 201

STAGE 2D  
SHADOW DIAGRAMS -  
WINTER


Drawing Scale  
1 : 500

Project No.  
D11762

Drawing No.  
SDC-01.4011

A



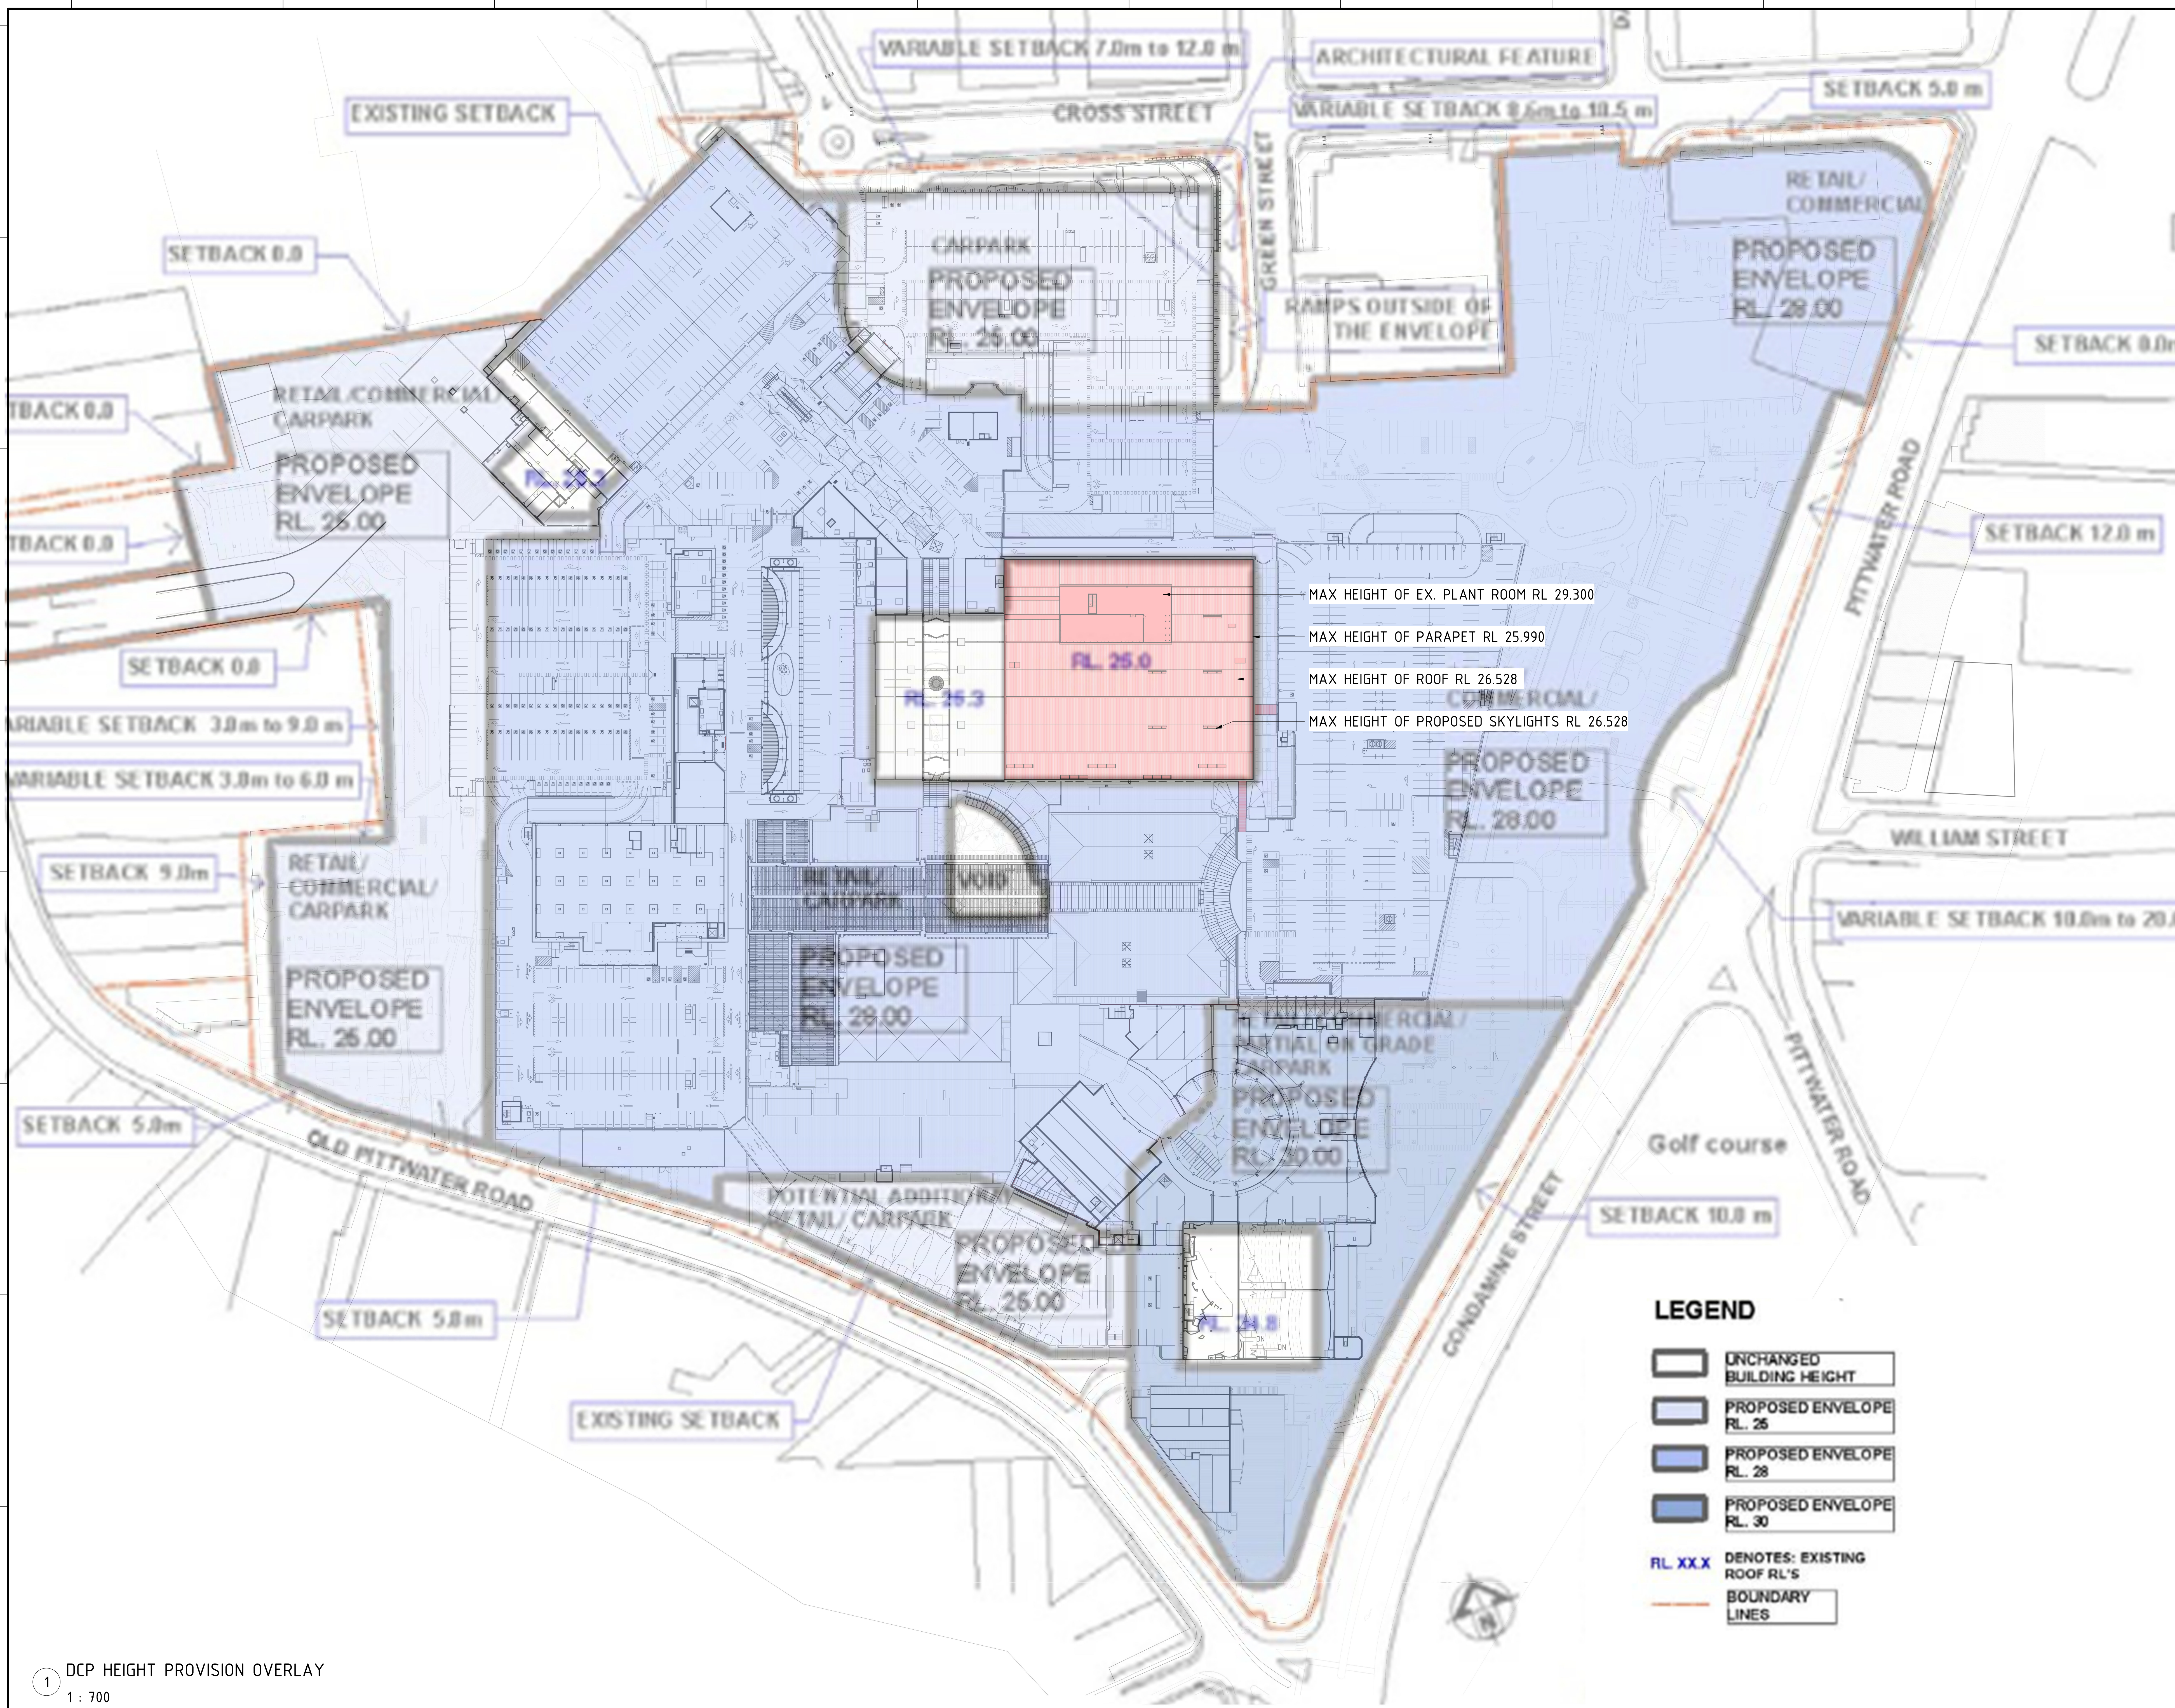


MAX HEIGHT OF EX. PLANT ROOM RL 29.300  
MAX HEIGHT OF PARAPET RL 25.990  
MAX HEIGHT OF ROOF RL 26.528  
MAX HEIGHT OF PROPOSED SKYLIGHTS RL 26.528

### LEGEND

- UNCHANGED BUILDING HEIGHT
- PROPOSED ENVELOPE RL. 25
- PROPOSED ENVELOPE RL. 28
- PROPOSED ENVELOPE RL. 30
- RL XX.X DENOTES: EXISTING ROOF RL'S
- BOUNDARY LINES

### SCOPE LEGEND

AREA ABOVE DCP HEIGHT PROVISION

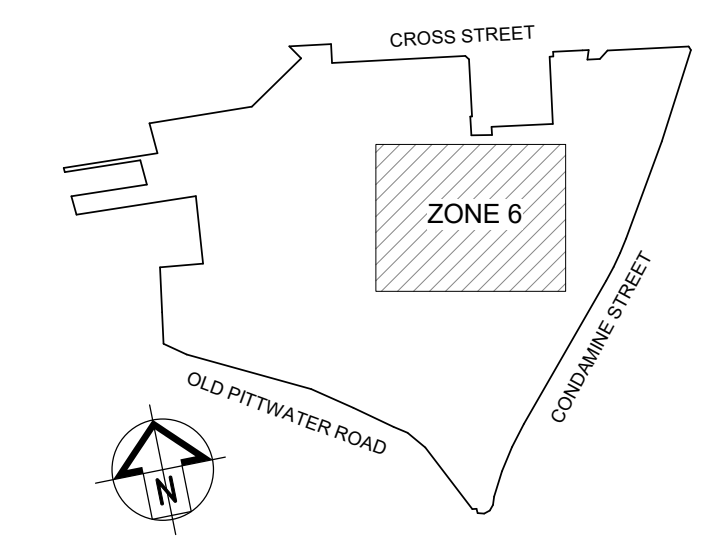

**dexus**

**SCENTRE GROUP**  
Scentre Design & Construction  
"people protecting people"



General Note: ALL INFORMATION TO BE CHECKED ON SITE. WITHIN WARRINGAH ONLY TO BE USED. REFER TO ALL DATA, DRAWINGS, STRUCTURES, AND OTHERS. A SIGNED CERTIFICATE OF COMPLETION MUST BE PROVIDED TO THE ARCHITECT FOR THE SIGNED CERTIFICATE OF COMPLETION. WITHIN WARRINGAH ONLY TO BE USED. REFER TO ALL DATA, DRAWINGS, STRUCTURES, AND OTHERS. A SIGNED CERTIFICATE OF COMPLETION MUST BE PROVIDED TO THE ARCHITECT FOR THE SIGNED CERTIFICATE OF COMPLETION.

**SCENTRE GROUP**  
Creating Extra-ordinary Places. Connecting & Enriching Communities

**WARRINGAH**  
STAGE 2B DEVELOPMENT APPLICATION


Scentre Design and Construction Pty Limited  
85 Castlereagh Street Sydney NSW 2000  
Phone (02) 9555 7000 Fax (02) 9555 8500  
GPO Box 4004 Sydney NSW 2001  
NSW 1500 267 261

**STAGE 2D**  
**DCP HEIGHT**  
**PROVISION OVERLAY**


Drawing Scale	Scale Bar 1:1
As Indicated	0 10 20 30 40 50
Project No.	Plot Date
D11762	16/12/2022
	2:40:43 PM

Drawing No. SDC-01.5010  
Revision A



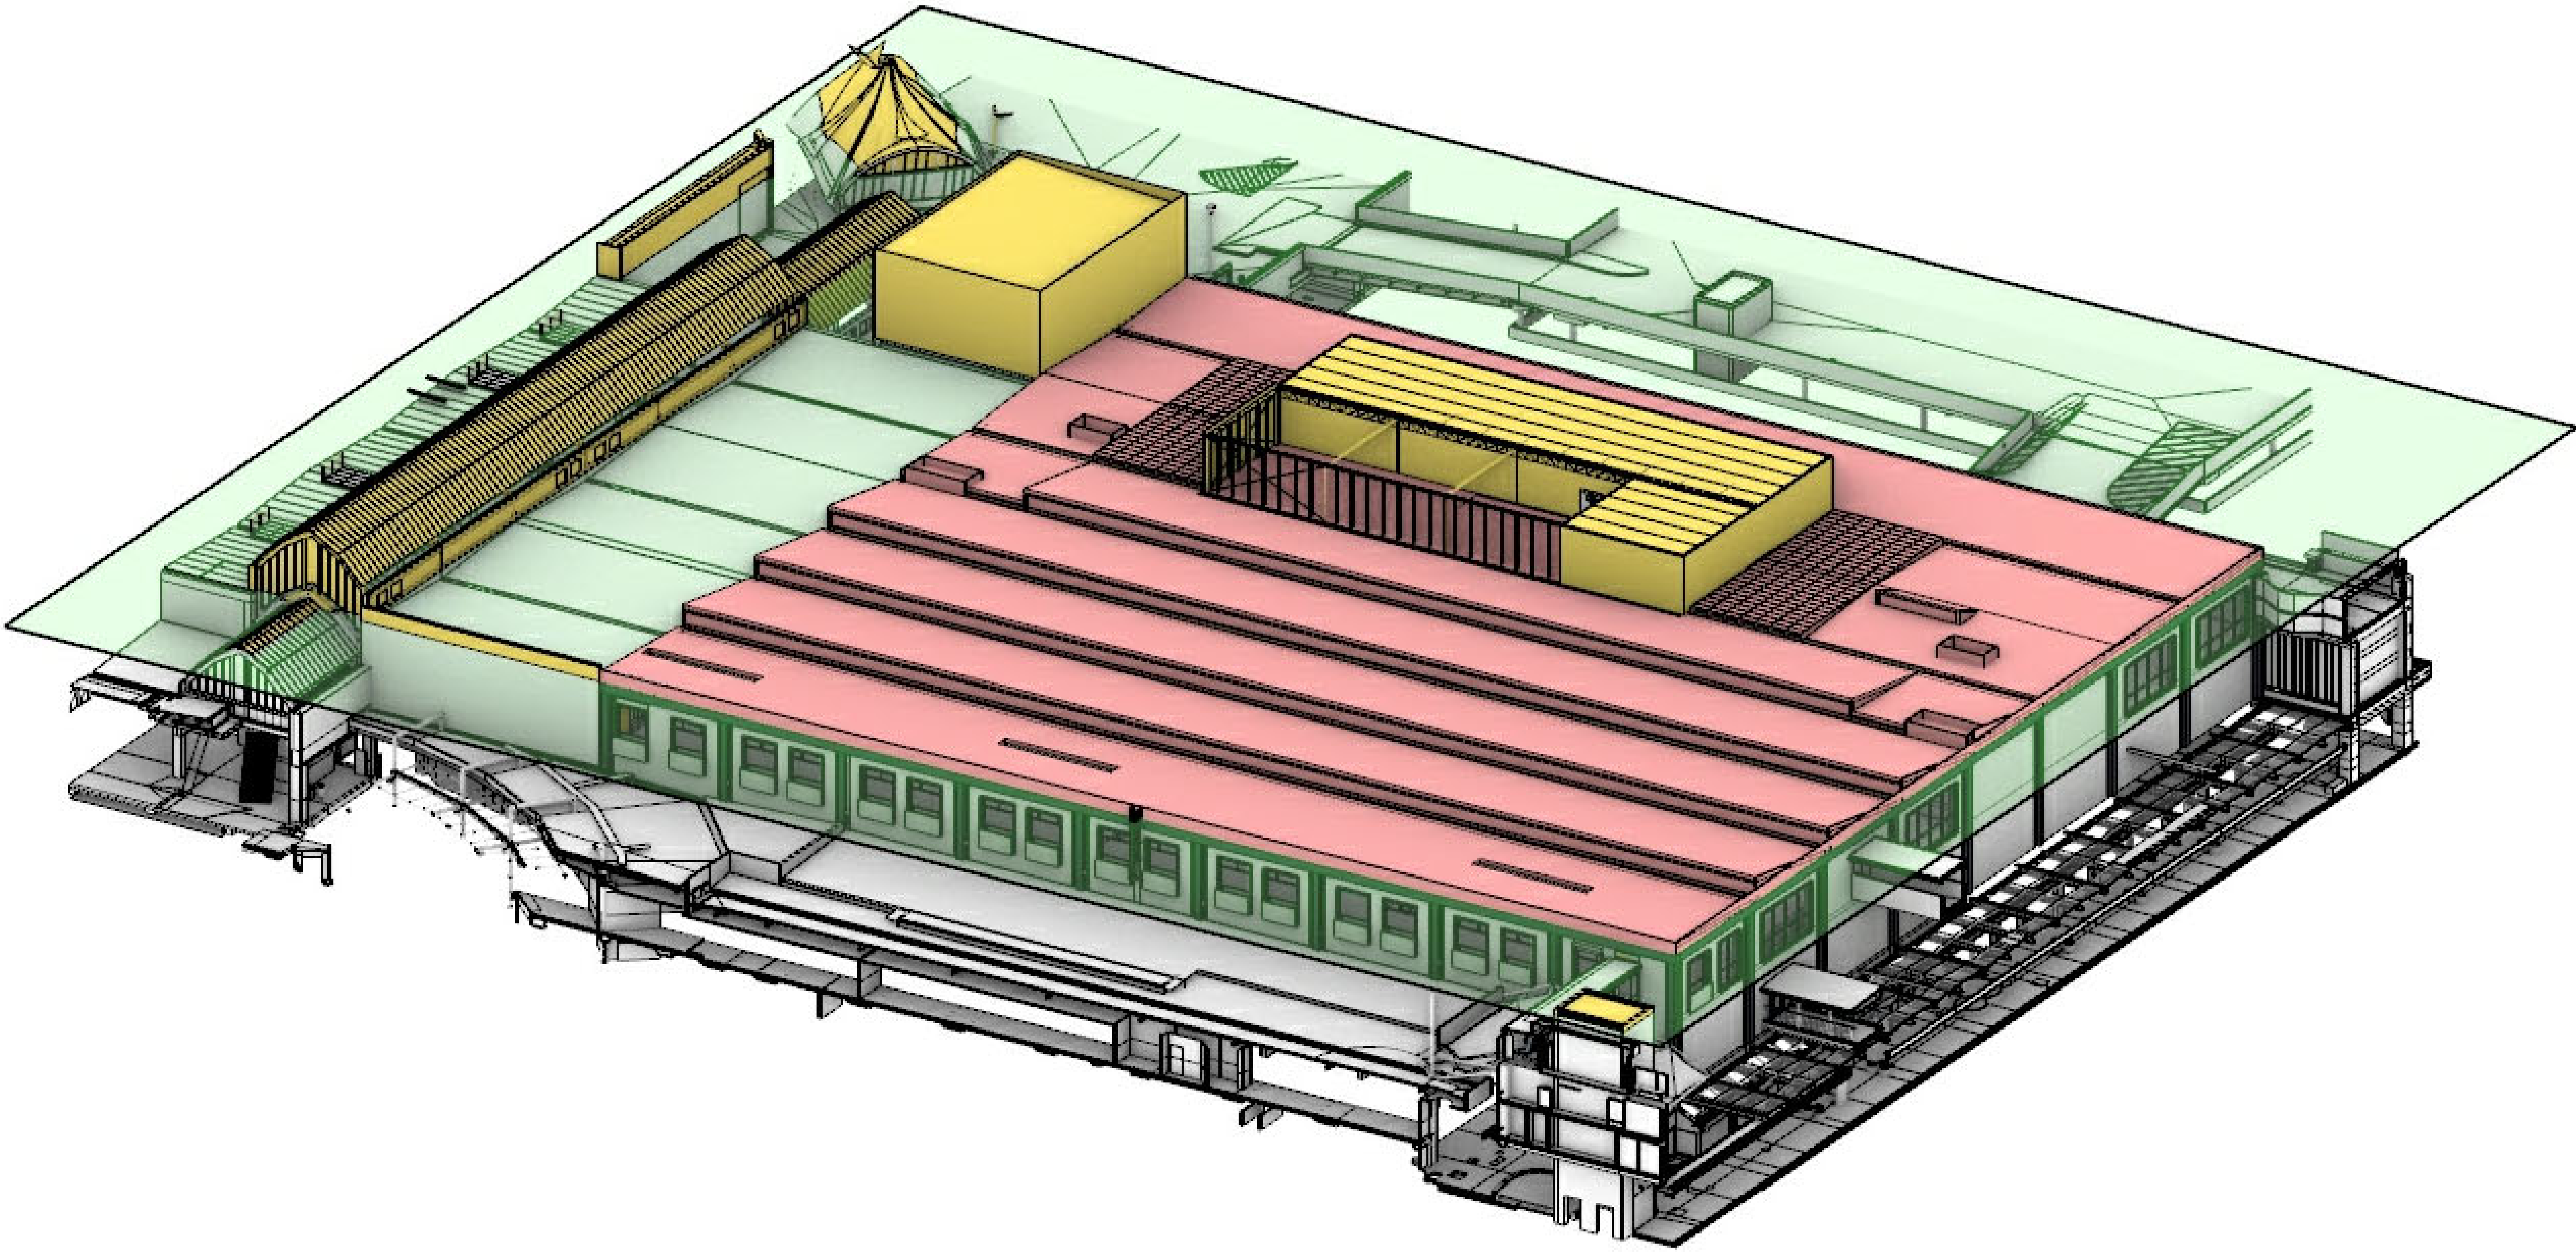

SCOPE LEGEND		
PROPOSED WORKS ABOVE DCP HEIGHT PROVISION	EXISTING ROOF ABOVE DCP HEIGHT PROVISION	DCP HEIGHT PROVISION RL 25.000

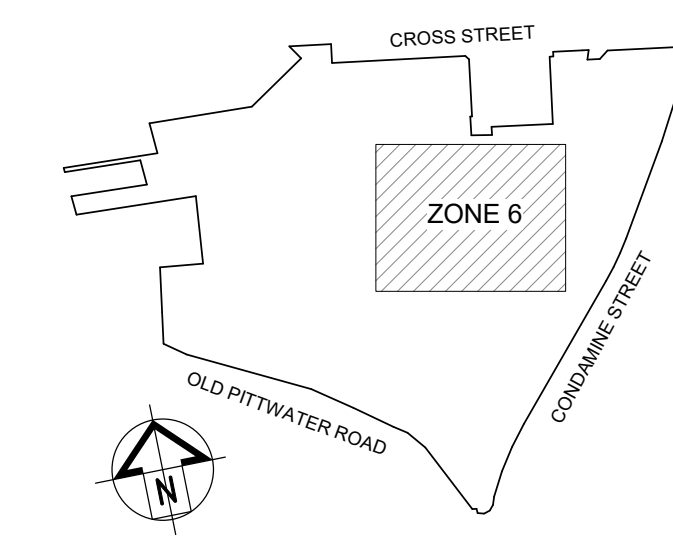

dexus

SCENTRE GROUP  
Scentre Design & Construction  
"people protecting people"



General Note  
All information to be checked on site. Scentre Group is not responsible for any errors or omissions in this document. 

SCENTRE GROUP  
Creating Extra-ordinary Places. Connecting & Enriching Communities

WARRINGAH  
STAGE 2B DEVELOPMENT APPLICATION

Scentre Design and Construction Pty Limited  
85 Castlereagh Street Sydney NSW 2000  
Phone (02) 9555 7000 Fax (02) 9555 8500  
GPO Box 4004 Sydney NSW 2001  
NSW 1500 267 261

STAGE 2D  
DCP HEIGHT  
PROVISIONS

Drawing Scale	Scale Bar 1:1
As Indicated	0 10 20 30 40 50
Project No.	Plot Date
D11762	16/12/2022 2:40:27 PM
Drawing No.	Revision

SDC-01.5011 A

1 DCP HEIGHT PROVISION - DIAGRAM