

## PLANNING CONTROLS

PROPOSED

PAUL SIMMONS

92 NARRABEEN PARK PARADE

ARCHITECT:  
**ID\STUDIOS**  
/ARCHITECTURE  
+ INTERIORS

address: 26 - 32 pirrama road, pyrmont, nsw, 2009 // ph: 0411 695 103

## SITE PLAN

NOTES:

Use only figured dimensions, do not scale drawings.


All discrepancies and omissions to be referred to ID Studios prior to construction.

Check all dimensions, Building Code of Australia, relevant codes and council approvals.

This drawing is not for construction.

Copyright remains the property of ID Studios. Reproduction of whole or part of this document constitutes an infringement of copyright.

**NORTH:**

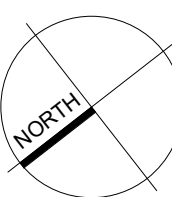

As indicated

RAWN BY: KL	CHI
----------------	-----

AD FILE:

6/04/2025

DRAWING NO:  
A 0001

A0001



 northern  
beaches  
council




**THIS PLAN IS TO BE READ IN  
CONJUNCTION WITH  
THE CONDITIONS OF DEVELOPMENT  
CONSENT**


**DA2025/0215**

**1** **SITE PLAN**  
Scale: 1 : 100

Scale: 1 : 100

**LEGEND**

	PROPOSED
	EXISTING - TO BE DEMOLISHED
	EXISTING - TO BE RETAINED SUBJECT TO ENGINEERING / INSPECTION

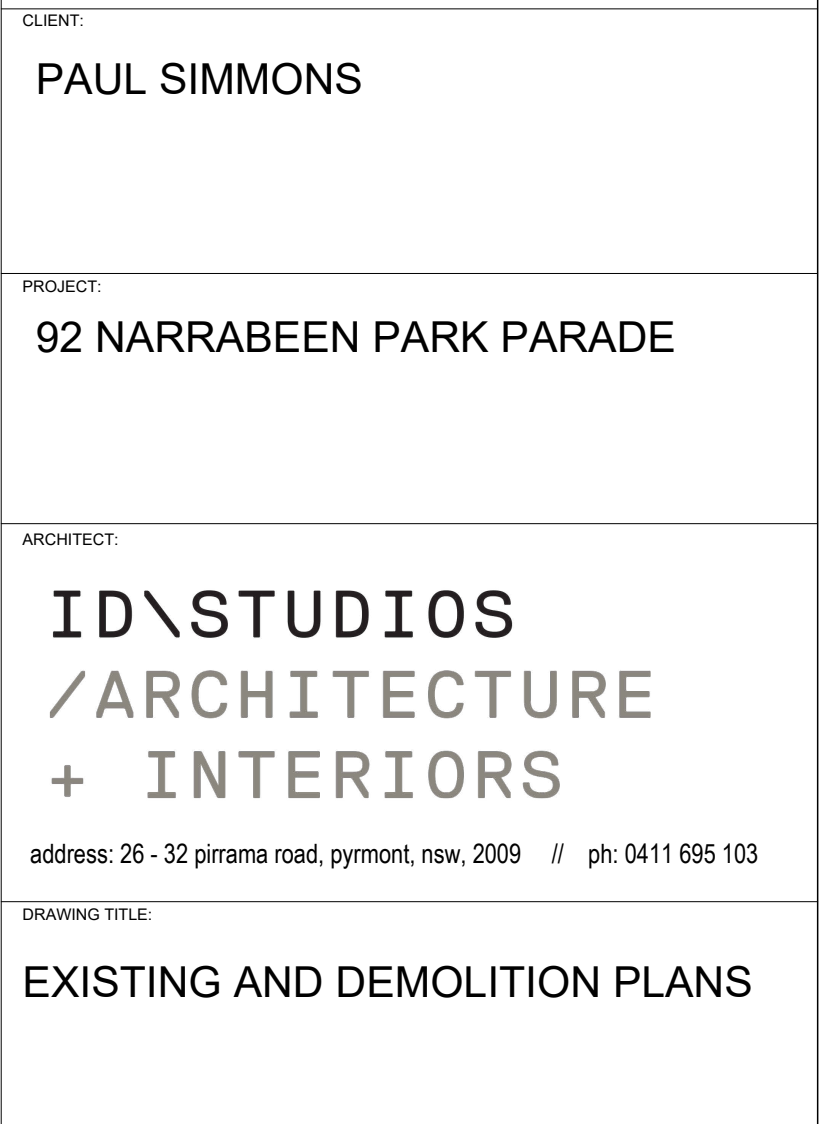

6/04/2025 6:51:04 PM





ISSUE	DATE	DESCRIPTION
A	23/09/22	ISSUE FOR INFORMATION
B	25/10/22	ISSUE FOR COORDINATION
C	28/10/22	ISSUE FOR INFORMATION
D	09/01/23	ISSUE FOR DEVELOPMENT APPLICATION
E	23/05/23	COUNCIL RFI - LANDSCAPE AREA
F	06/12/24	ISSUE FOR COORDINATION
G	17/02/25	AMENDMENT TO DA
H	25/02/25	ISSUE FOR DEVELOPMENT APPLICATION
I	07/04/25	ISSUE FOR INFORMATION
J	08/04/25	ISSUE FOR INFORMATION
K	16/04/25	ISSUE FOR INFORMATION

LEGEND

- PROPOSED NEW WORKS
- LINE OF EXISTING TO BE DEMOLISHED

CLIENT:  
PAUL SIMMONS

PROJECT:  
92 NARRABEEN PARK PARADE

ARCHITECT:  
ID\STUDIOS  
/ARCHITECTURE  
+ INTERIORS

address: 26 - 32 pirrama road, pyrmont, nsw, 2009 // ph: 0411 695 103

DRAWING TITLE:  
BASEMENT FLOOR PLAN

- NOTES:
1. Use only figured dimensions, do not scale drawings.
  2. All discrepancies and omissions to be referred to ID Studios prior to construction.
  3. Check all dimensions, Building Code of Australia, relevant codes and council approvals.
  4. This drawing is not for construction.
- Copyright remains the property of ID Studios. Reproduction of the whole or part of this document constitutes an infringement of copyright.

NOMINATED ARCHITECT ANDREW OLIVER O'CONNELL:  
9018

SCALE:  
As indicated


DRAWN BY:  
KL

CHECKED BY:  
AOC

PROJECT NO:  
2210

CAD FILE:


NORTH:

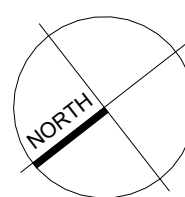


DATE:  
16/04/2025

DRAWING NO:  
A1100

ISSUE:  
K

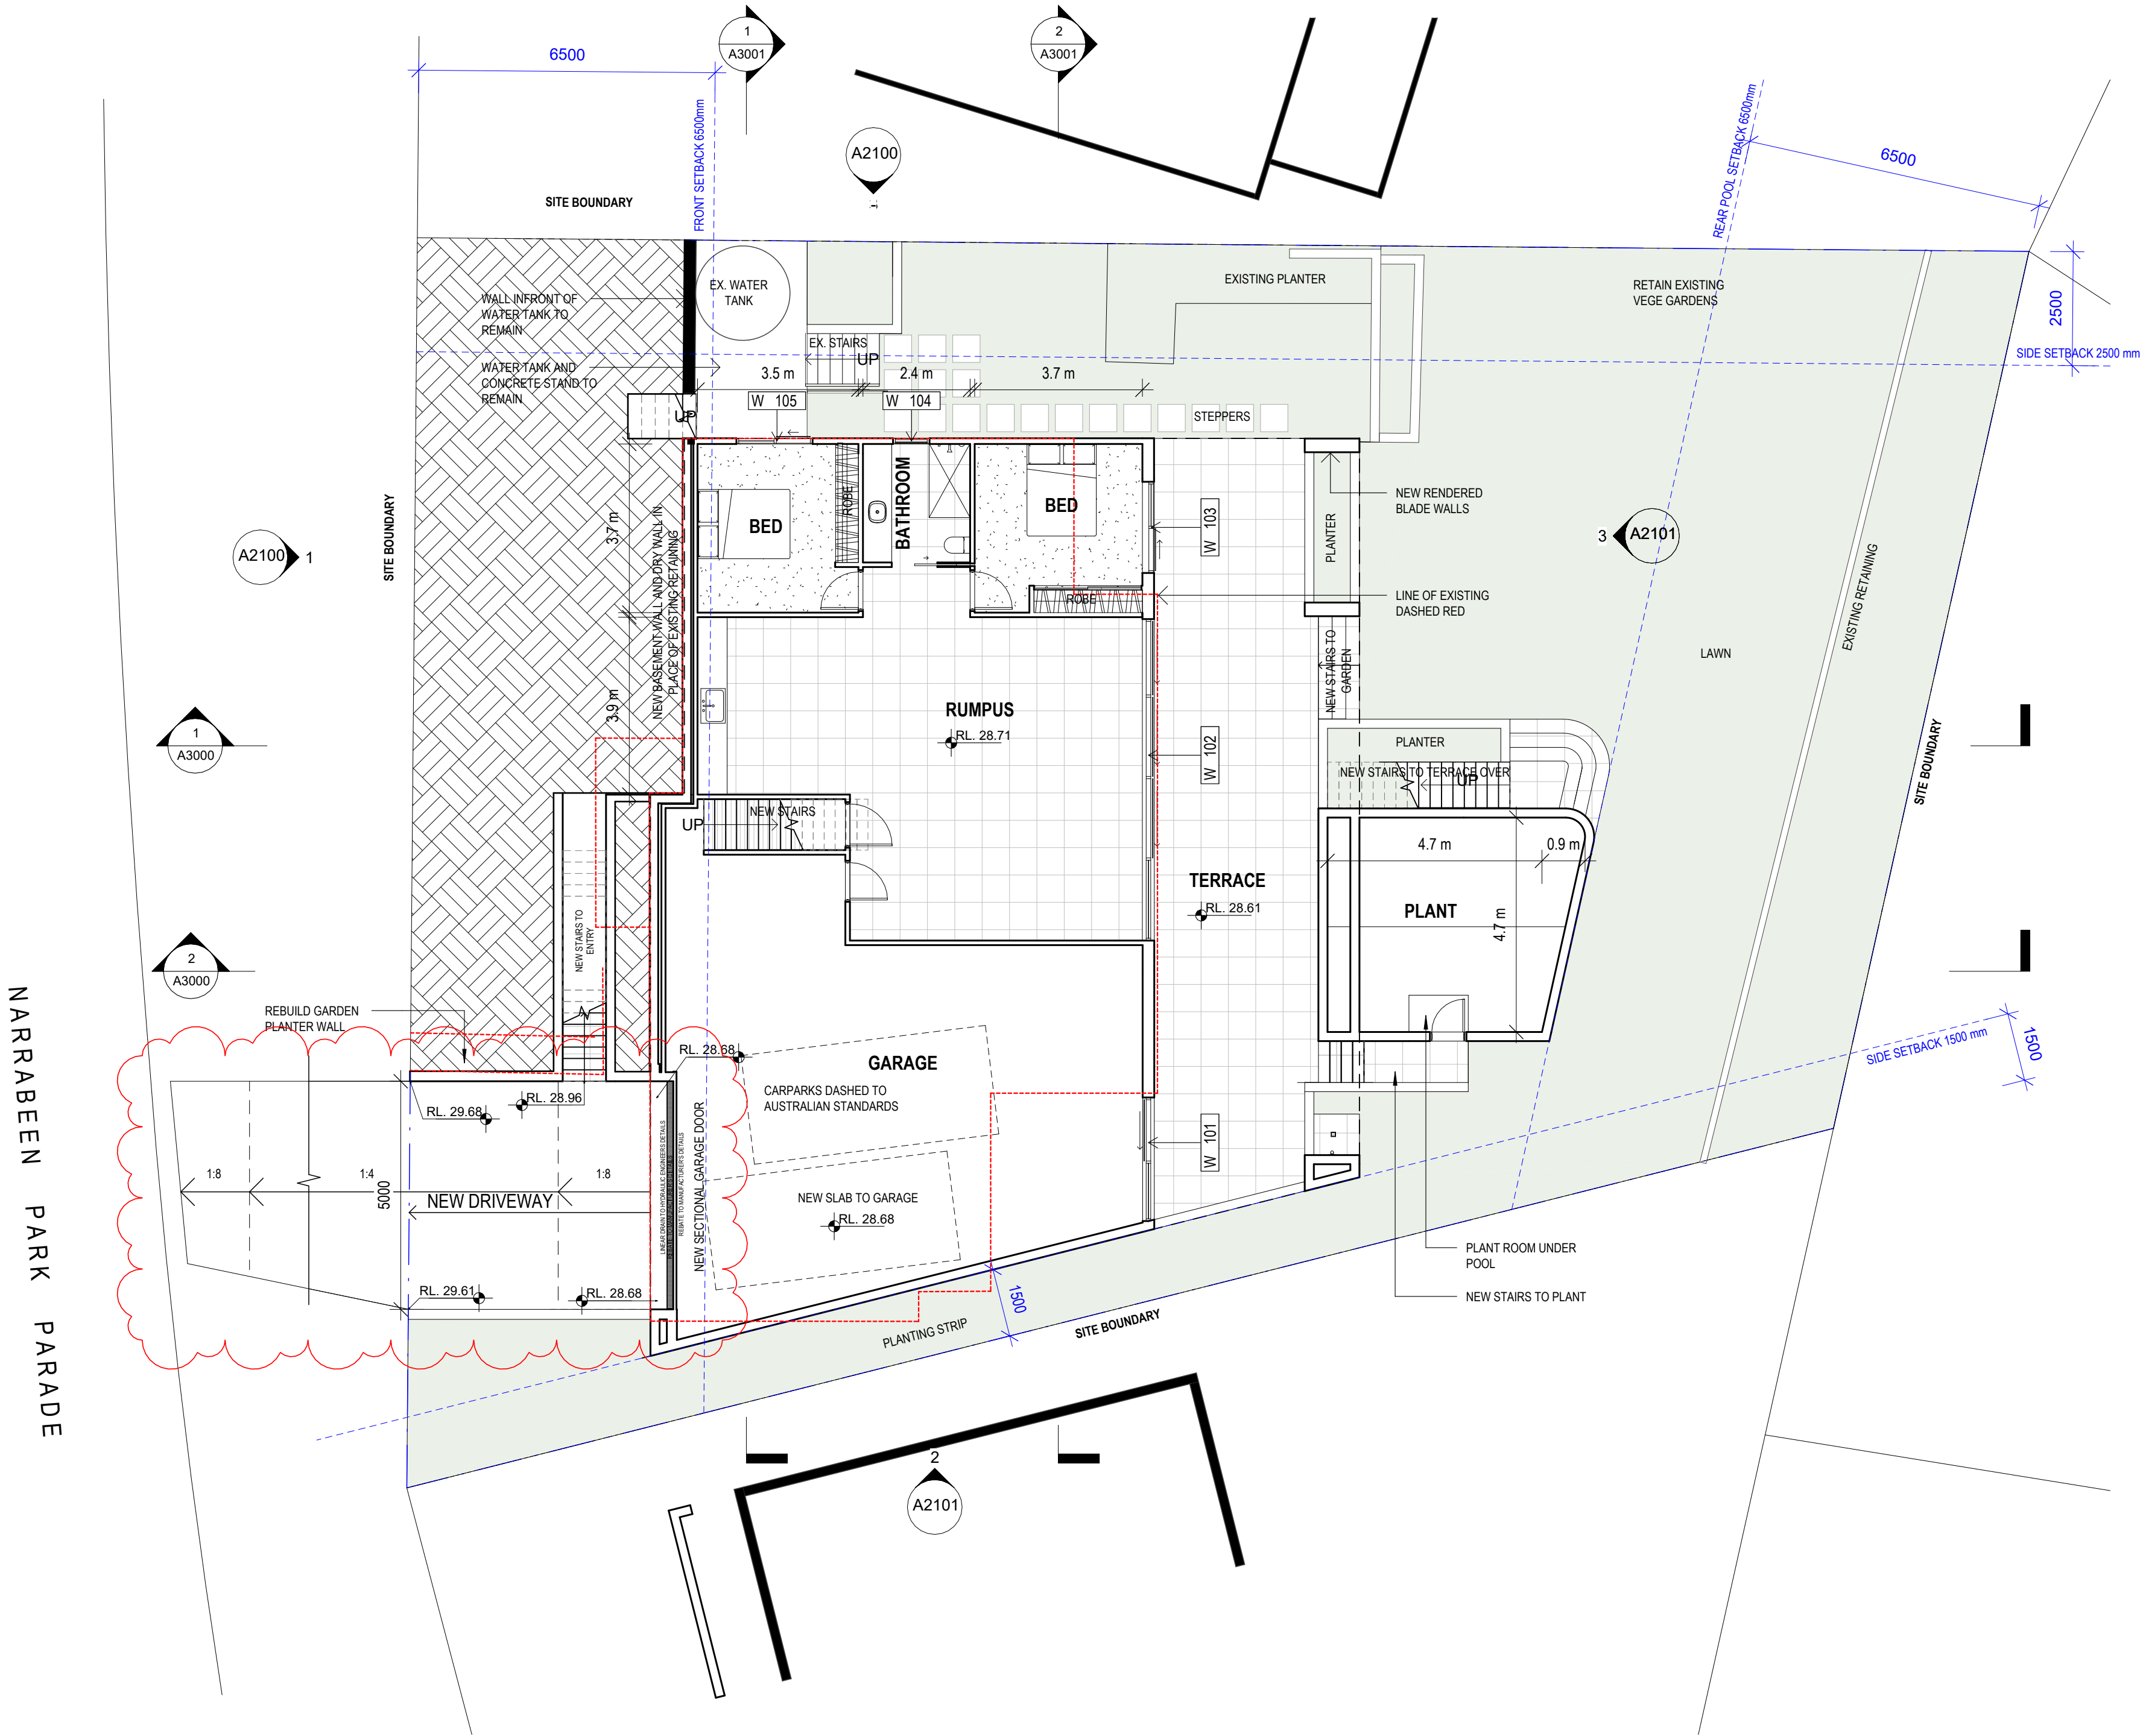


THIS PLAN IS TO BE READ IN  
CONJUNCTION WITH  
THE CONDITIONS OF DEVELOPMENT  
CONSENT  
DA2025/0215

 northern  
beaches  
council

**THIS PLAN IS TO BE READ IN  
CONJUNCTION WITH  
THE CONDITIONS OF DEVELOPMENT  
CONSENT**

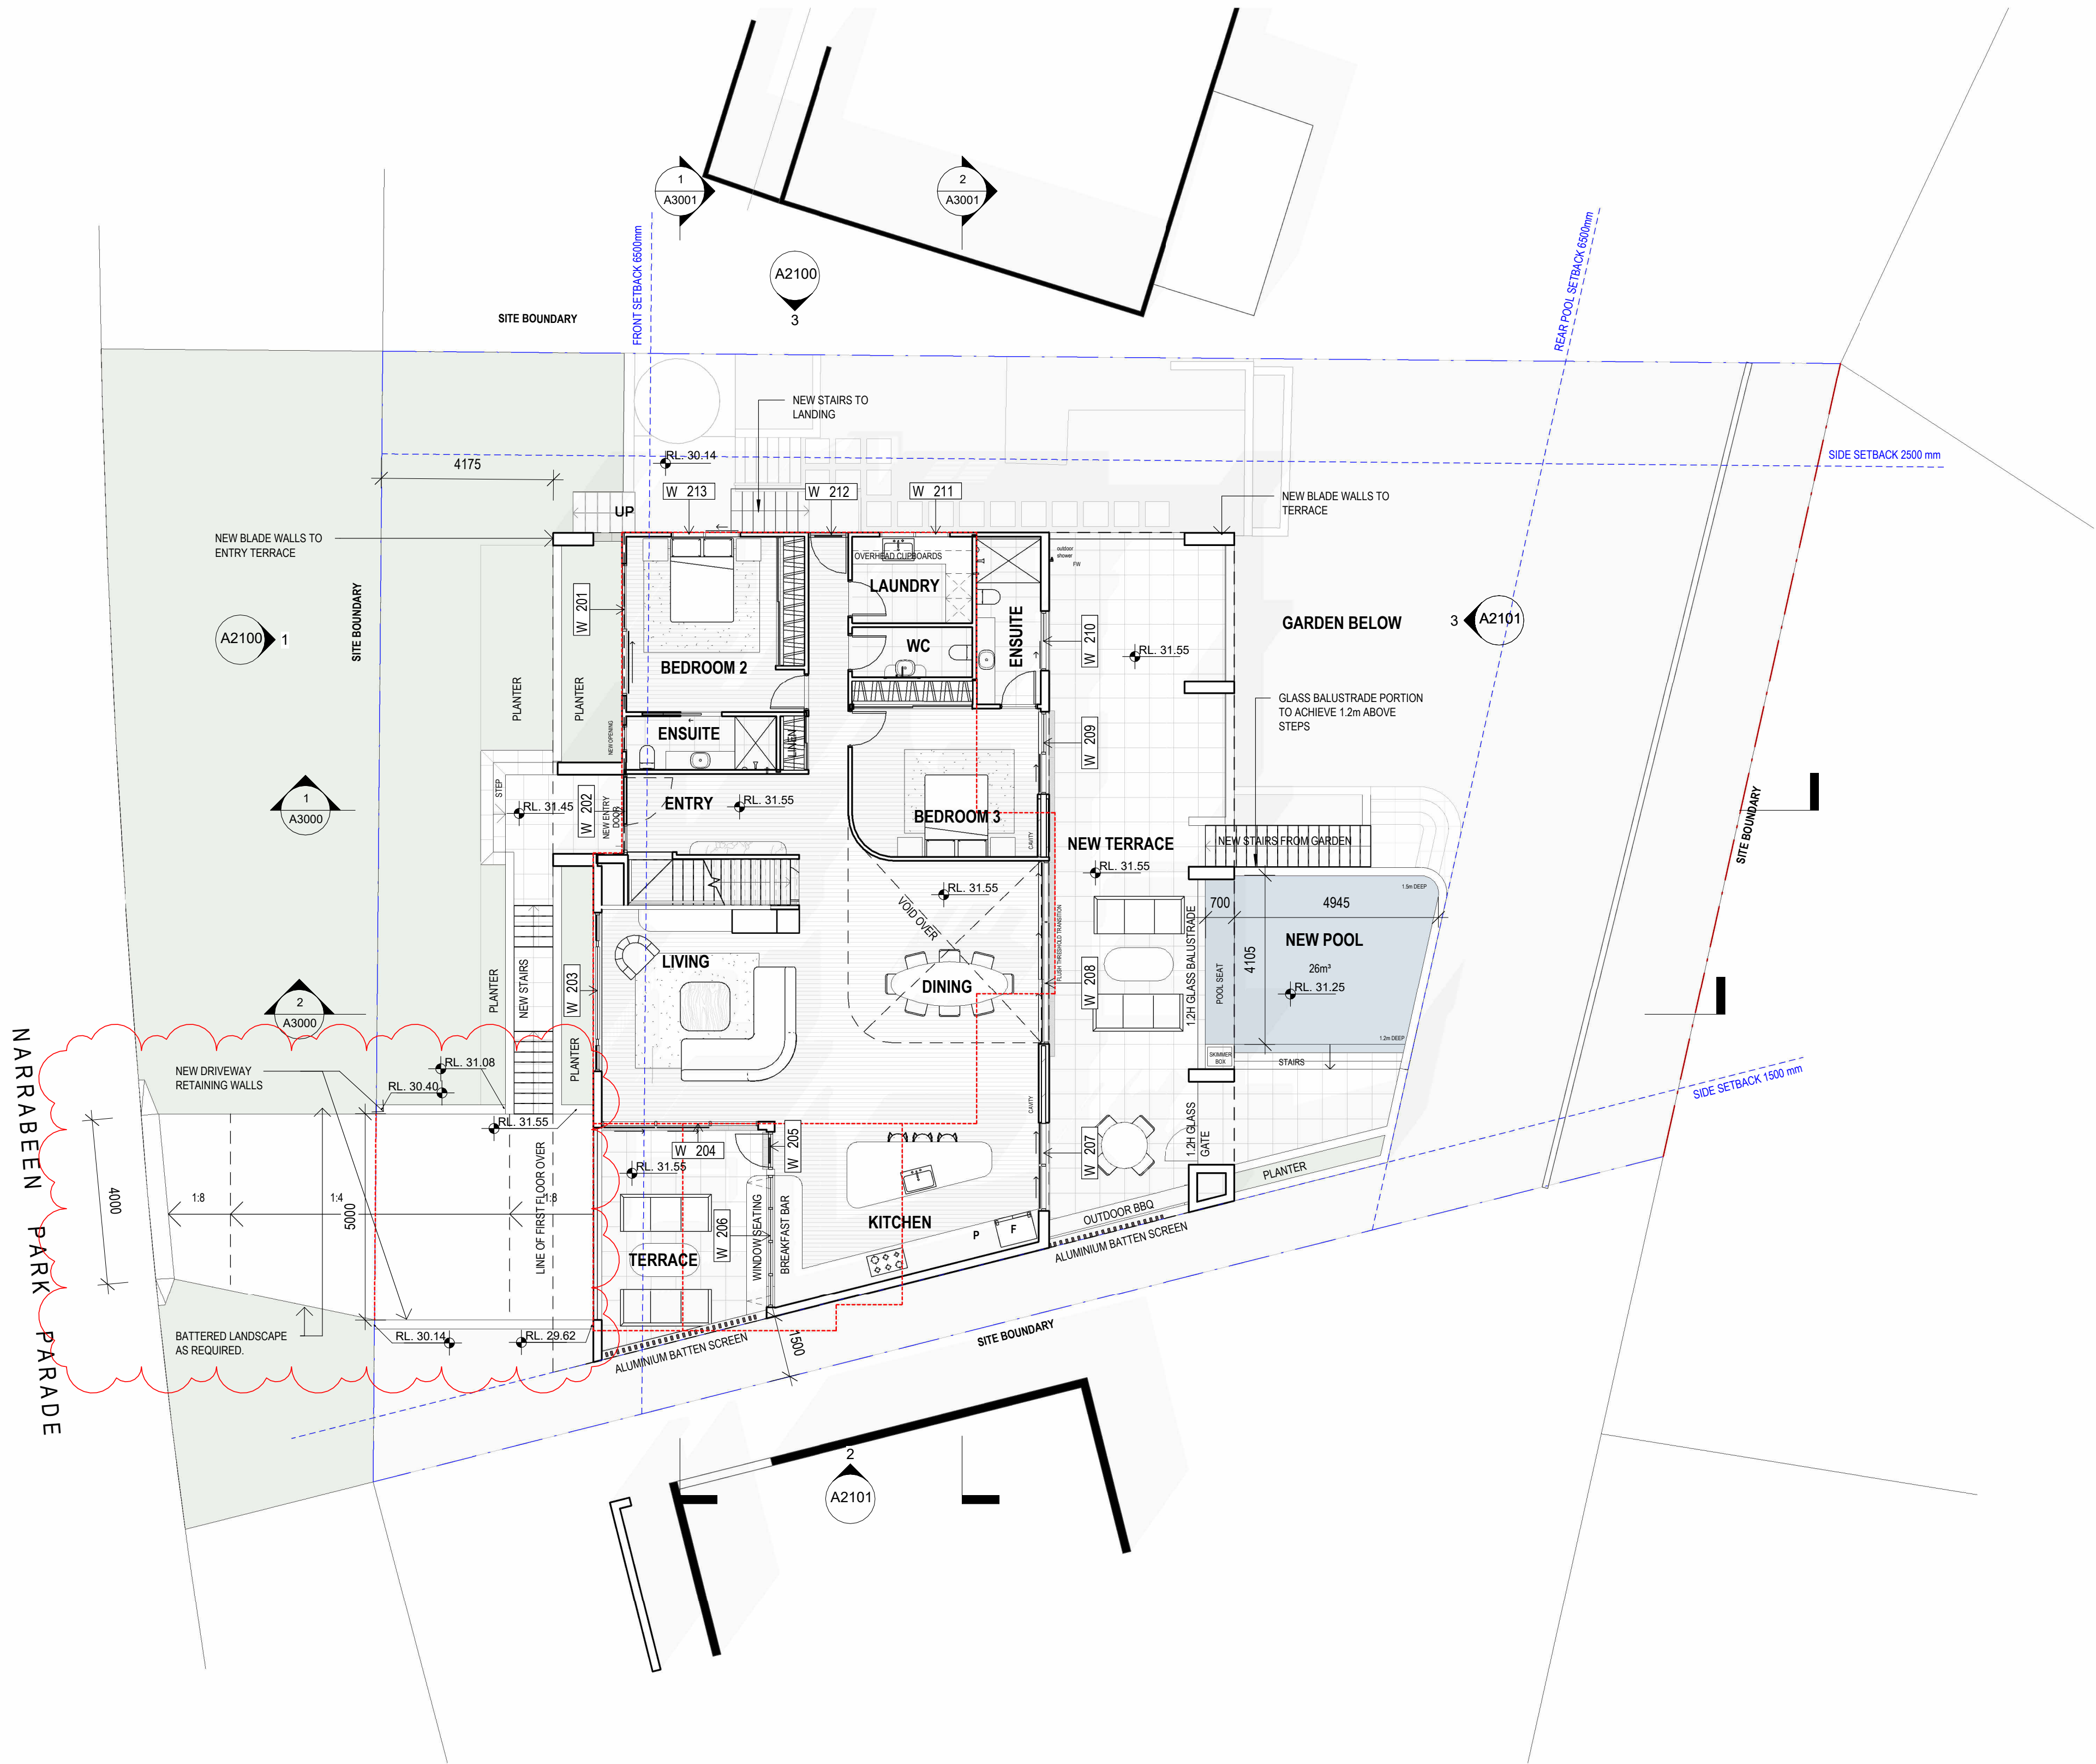

**DA2025/0215**



**1** PROPOSED GROUND FLOOR PLAN  
Scale: 1 : 100

ISSUE	DATE	DESCRIPTION
A	23/09/22	ISSUE FOR INFORMATION
B	25/10/22	ISSUE FOR COORDINATION
C	28/10/22	ISSUE FOR INFORMATION
D	09/01/23	ISSUE FOR DEVELOPMENT APPLICATION
E	23/05/23	COUNCIL RFI - LANDSCAPE AREA
F	06/12/24	ISSUE FOR COORDINATION
G	17/02/25	AMENDMENT TO DA
H	25/02/25	ISSUE FOR DEVELOPMENT APPLICATION
I	07/04/25	ISSUE FOR INFORMATION
J	08/04/25	ISSUE FOR INFORMATION
K	16/04/25	ISSUE FOR INFORMATION

**LEGEND**

-  PROPOSED NEW WORKS
-  LINE OF EXISTING TO BE DEMOLISHED

CLIENT:  
**PAUL SIMMONS**

PROJECT:  
**92 NARRABEEN PARK PARADE**

ARCHITECT:  
**ID\STUDIOS  
/ARCHITECTURE  
+ INTERIORS**

address: 26 - 32 pirrama road, pyrmont, nsw, 2009 // ph: 0411 695 103

DRAWING TITLE:  
**GROUND FLOOR PLAN**

NOTES:  
1. Use only figured dimensions, do not scale drawings.  
2. All discrepancies and omissions to be referred to ID Studios prior to construction.  
3. Check all dimensions, Building Code of Australia, relevant codes and council approvals.  
4. This drawing is not for construction.  
Copyright remains the property of ID Studios. Reproduction of the whole or part of this document constitutes an infringement of copyright.


NOMINATED ARCHITECT ANDREW OLIVER O'CONNELL:  
9018

SCALE:  
**As indicated**

DRAWN BY: **KL** CHECKED BY: **AOC** PROJECT NO: **2210**

CAD FILE:

NORTH:

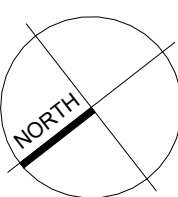

DATE:  
**16/04/2025**

DRAWING NO: **A1101**

ISSUE:  
**K**


16/04/2025 6:51:10 PM



 **THIS PLAN IS TO BE READ IN CONJUNCTION WITH THE CONDITIONS OF DEVELOPMENT CONSENT**  
DA2025/0215



NARRABEEN PARK PARADE

**1** PROPOSED FIRST FLOOR PLAN  
Scale: 1 : 100

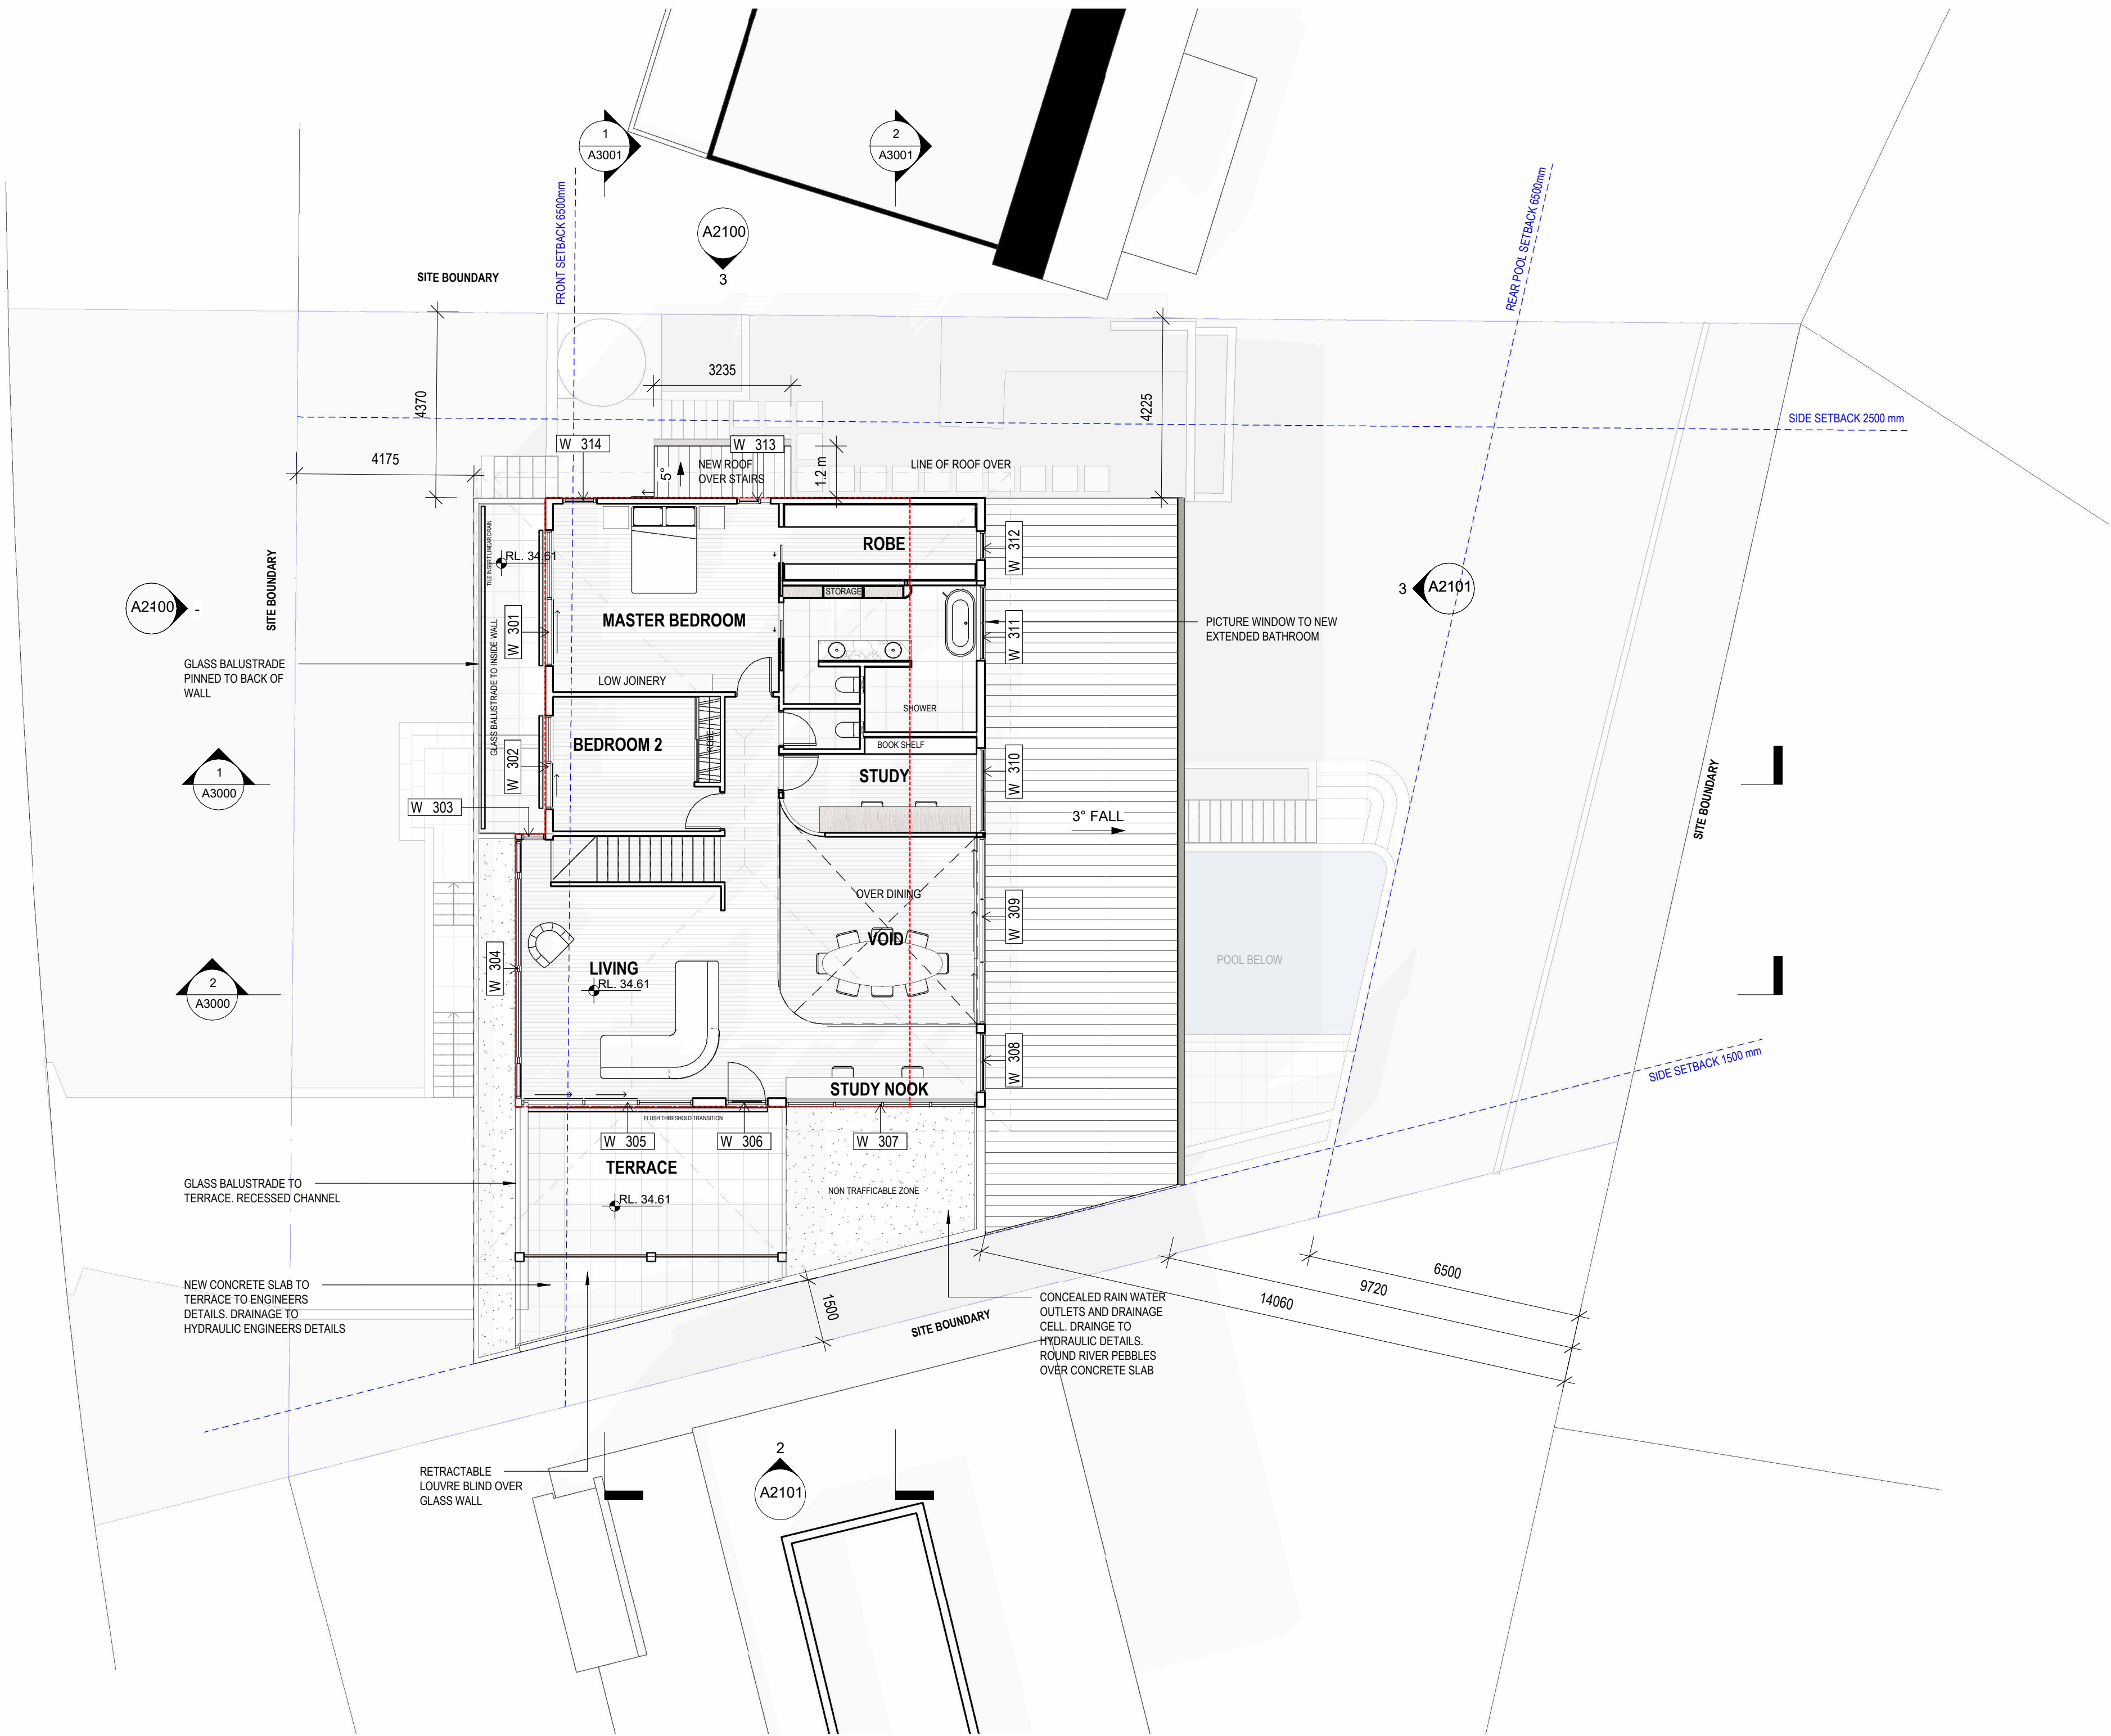

ISSUE	DATE	DESCRIPTION
A	23/09/22	ISSUE FOR INFORMATION
B	25/10/22	ISSUE FOR COORDINATION
C	28/10/22	ISSUE FOR INFORMATION
D	09/01/23	ISSUE FOR DEVELOPMENT APPLICATION
E	23/05/23	COUNCIL RFI - LANDSCAPE AREA
F	06/12/24	ISSUE FOR COORDINATION
G	17/02/25	AMENDMENT TO DA
H	25/02/25	ISSUE FOR DEVELOPMENT APPLICATION
I	07/04/25	ISSUE FOR INFORMATION
J	08/04/25	ISSUE FOR INFORMATION
K	16/04/25	ISSUE FOR INFORMATION

**LEGEND**

 -  PROPOSED NEW WORKS
-  LINE OF EXISTING TO BE DEMOLISHED

CLIENT:  
**PAUL SIMMONS**

PROJECT:  
**92 NARRABEEN PARK PARADE**

ARCHITECT:  
**ID\STUDIOS  
/ARCHITECTURE  
+ INTERIORS**

address: 26 - 32 pirrama road, pyrmont, nsw, 2009 // ph: 0411 695 103

DRAWING TITLE:  
**FIRST FLOOR PLAN**

NOTES:  
1. Use only figured dimensions, do not scale drawings.  
2. All discrepancies and omissions to be referred to ID Studios prior to construction.  
3. Check all dimensions, Building Code of Australia, relevant codes and council approvals.  
4. This drawing is not for construction.  
Copyright remains the property of ID Studios. Reproduction of the whole or part of this document constitutes an infringement of copyright.


NOMINATED ARCHITECT ANDREW OLIVER O'CONNELL:  
9018

SCALE:  
**As indicated**

DRAWN BY: **KL** CHECKED BY: **AOC** PROJECT NO: **2210**

CAD FILE:

NORTH:

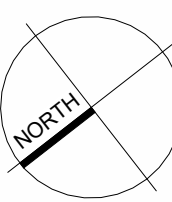

DATE:  
**16/04/2025**

DRAWING NO: **A1102** ISSUE: **K**


16/04/2025 6:31:14 PM

 northern  
beaches  
council

THIS PLAN IS TO BE READ IN  
CONJUNCTION WITH  
THE CONDITIONS OF DEVELOPMENT  
CONSENT

DA2025/0215

NARRABEEN PARK PARADE

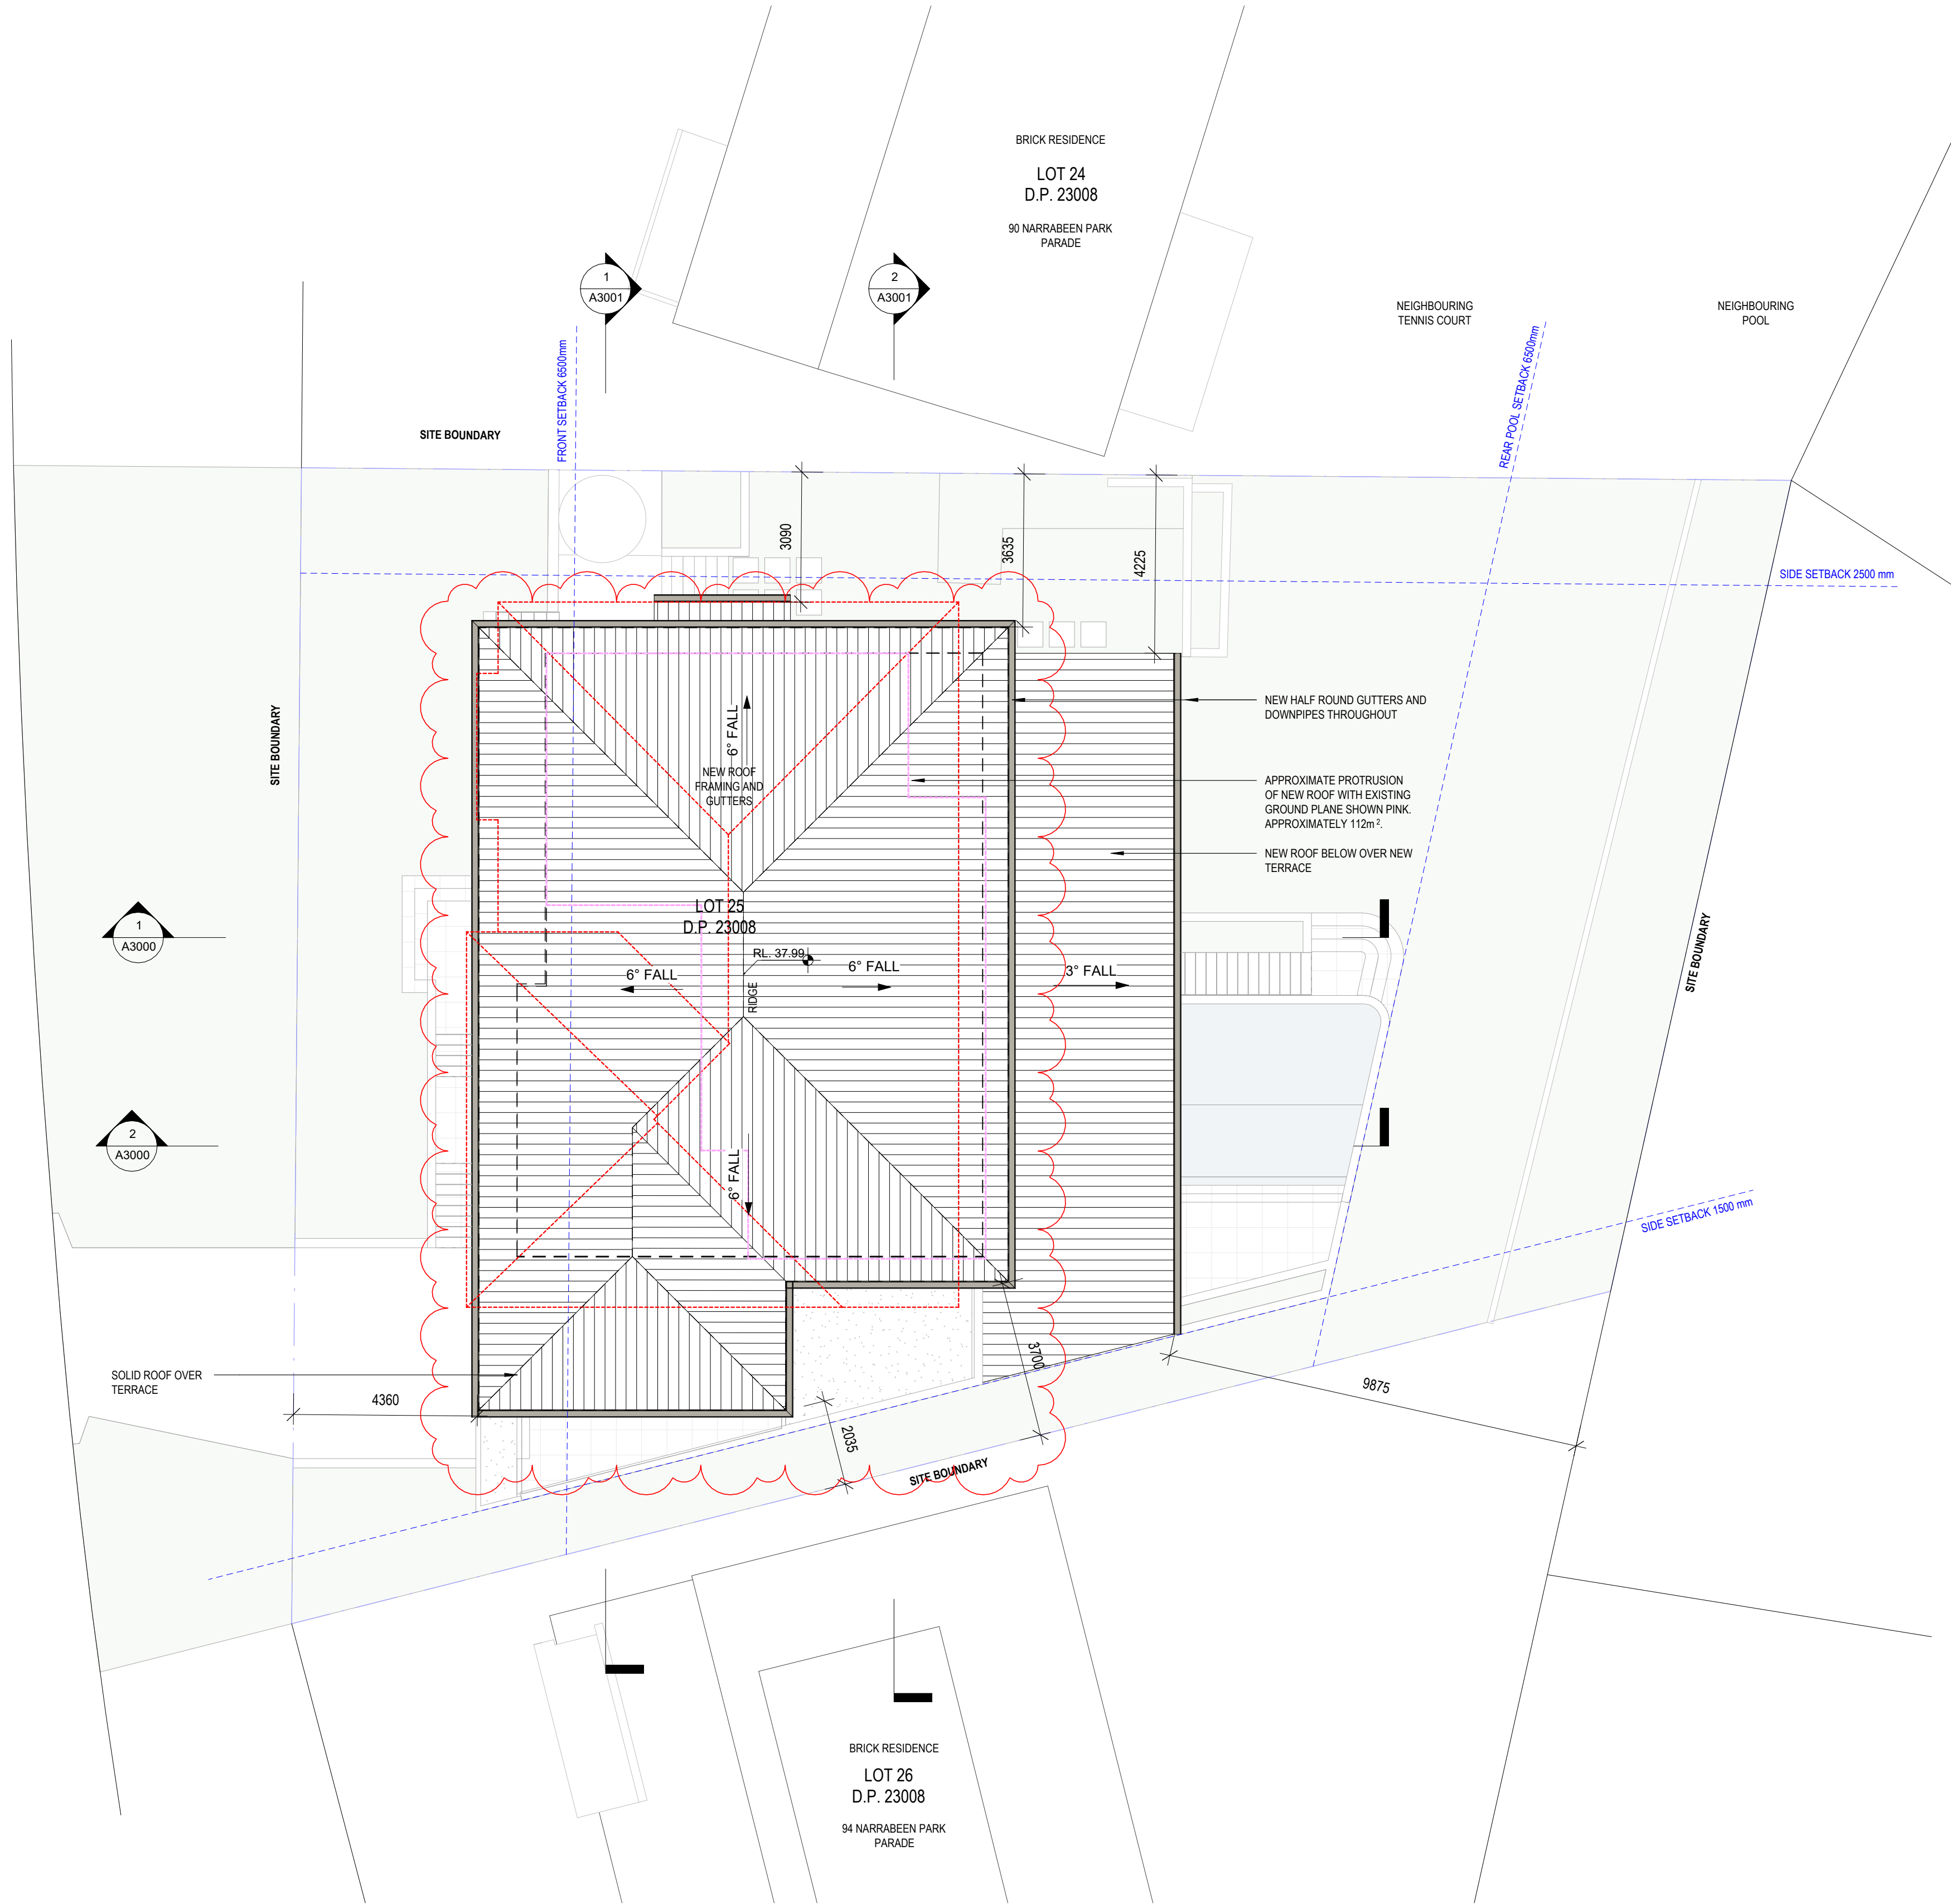

ISSUE	DATE	DESCRIPTION
A	23/09/22	ISSUE FOR INFORMATION
B	09/01/23	ISSUE FOR DEVELOPMENT APPLICATION
C	23/05/23	COUNCIL RFI - LANDSCAPE AREA
D	06/12/24	ISSUE FOR COORDINATION
E	17/02/25	AMENDMENT TO DA
F	25/02/25	ISSUE FOR DEVELOPMENT APPLICATION
G	07/04/25	ISSUE FOR INFORMATION
H	08/04/25	ISSUE FOR INFORMATION
I	16/04/25	ISSUE FOR INFORMATION

CLIENT:  
**PAUL SIMMONS**

PROJECT:  
**92 NARRABEEN PARK PARADE**

ARCHITECT:  
**ID\STUDIOS  
/ARCHITECTURE  
+ INTERIORS**

address: 26 - 32 pirrama road, pyrmont, nsw, 2009 // ph: 0411 695 103

DRAWING TITLE:  
**ROOF PLAN**

NOTES:  
1. Use only figured dimensions, do not scale drawings.  
2. All discrepancies and omissions to be referred to ID Studios prior to construction.  
3. Check all dimensions, Building Code of Australia, relevant codes and council approvals.  
4. This drawing is not for construction.  
Copyright remains the property of ID Studios. Reproduction of the whole or part of this document constitutes an infringement of copyright.


NOMINATED ARCHITECT ANDREW OLIVER O'CONNELL:  
9010

SCALE:  
**1 : 100**

DRAWN BY: **KL** CHECKED BY: **AOC** PROJECT NO: **2210**

CAD FILE:

NORTH:

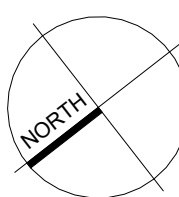

DATE:  
**16/04/2025**

DRAWING NO: **A1104** ISSUE: **I**

16/04/2025 6:51:16 PM

**1** **ROOF PLAN**  
Scale: 1 : 100






 northern  
beaches  
council

**THIS PLAN IS TO BE READ IN  
CONJUNCTION WITH  
THE CONDITIONS OF DEVELOPMENT  
CONSENT**



**DA2025/0215**

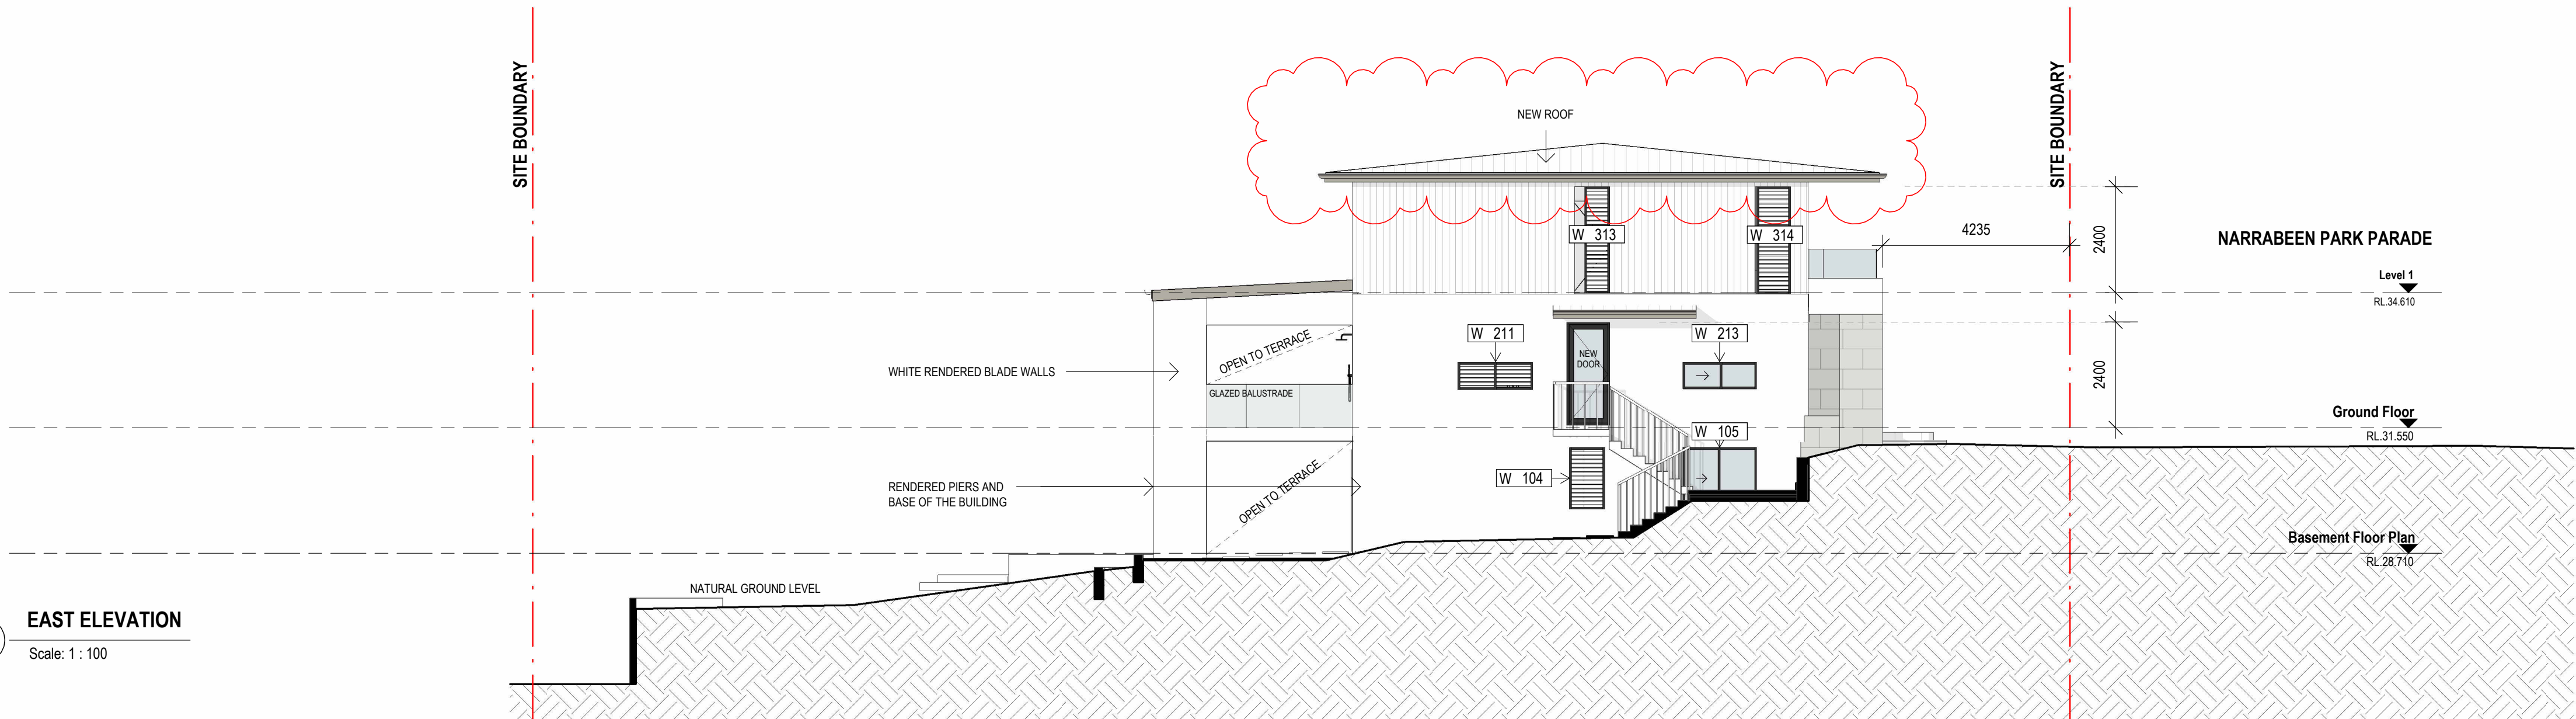**1 NORTH ELEVATION - OPTION STONE CLAD PLANTER AND BLADE WALLS**  
Scale: 1 : 100



**3 EAST ELEVATION**  
Scale: 1 : 100

ISSUE	DATE	DESCRIPTION
A	23/09/22	ISSUE FOR INFORMATION
B	09/01/23	ISSUE FOR DEVELOPMENT APPLICATION
C	23/05/23	COUNCIL RFI - LANDSCAPE AREA
D	06/12/24	ISSUE FOR COORDINATION
E	17/02/25	AMENDMENT TO DA
F	25/02/25	ISSUE FOR DEVELOPMENT APPLICATION
G	07/04/25	ISSUE FOR INFORMATION
H	08/04/25	ISSUE FOR INFORMATION
I	16/04/25	ISSUE FOR INFORMATION

LEGEND	
	PROPOSED NEW WORKS
	LINE OF EXISTING TO BE DEMOLISHED

CLIENT:  
**PAUL SIMMONS**

PROJECT:  
**92 NARRABEEN PARK PARADE**

ARCHITECT:  
**ID\STUDIOS  
/ARCHITECTURE  
+ INTERIORS**

address: 26 - 32 pirrama road, pyrmont, nsw, 2009 // ph: 0411 695 103


DRAWING TITLE:  
**PROPOSED ELEVATIONS**

NOTES: 1. Use only figured dimensions, do not scale drawings. 2. All discrepancies and omissions to be referred to ID Studios prior to construction. 3. Check all dimensions, Building Code of Australia, relevant codes and council approvals. 4. This drawing is not for construction. Copyright remains the property of ID Studios. Reproduction of the whole or part of this document constitutes an infringement of copyright. NOMINATED ARCHITECT ANDREW OLIVER O'CONNELL: 9018	NORTH:	
SCALE: <b>As indicated</b>	DATE: <b>16/04/2025</b>	
DRAWN BY: <b>KL</b>	CHECKED BY: <b>AOC</b>	PROJECT NO: <b>2210</b>
CAD FILE:		ISSUE: <b>A2100</b>
		<b>I</b>







1 SOUTH ELEVATION  
Scale: 1 : 100

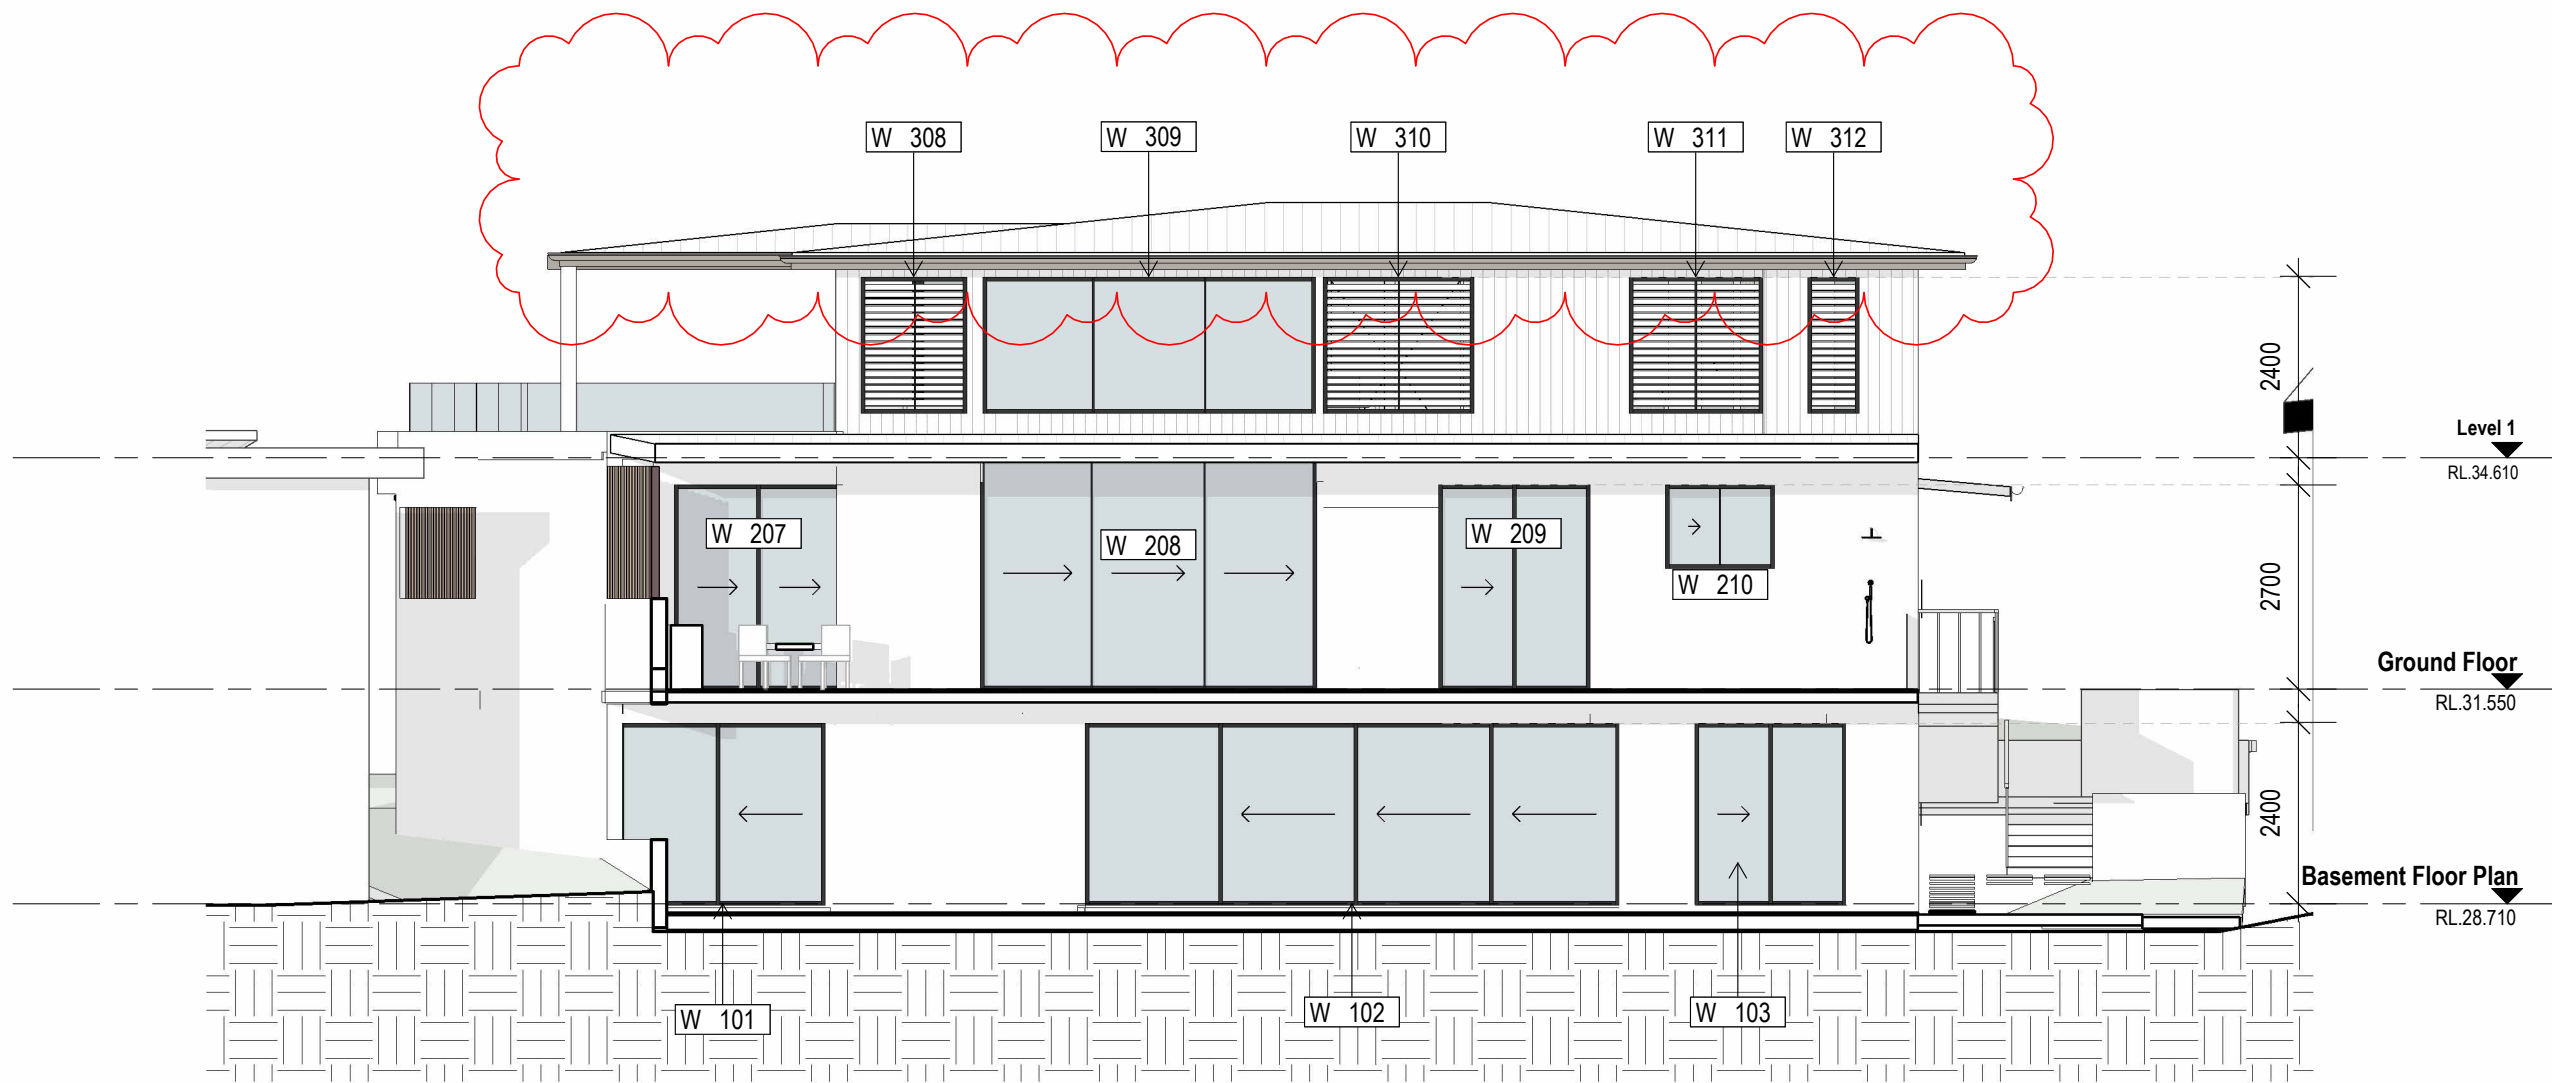

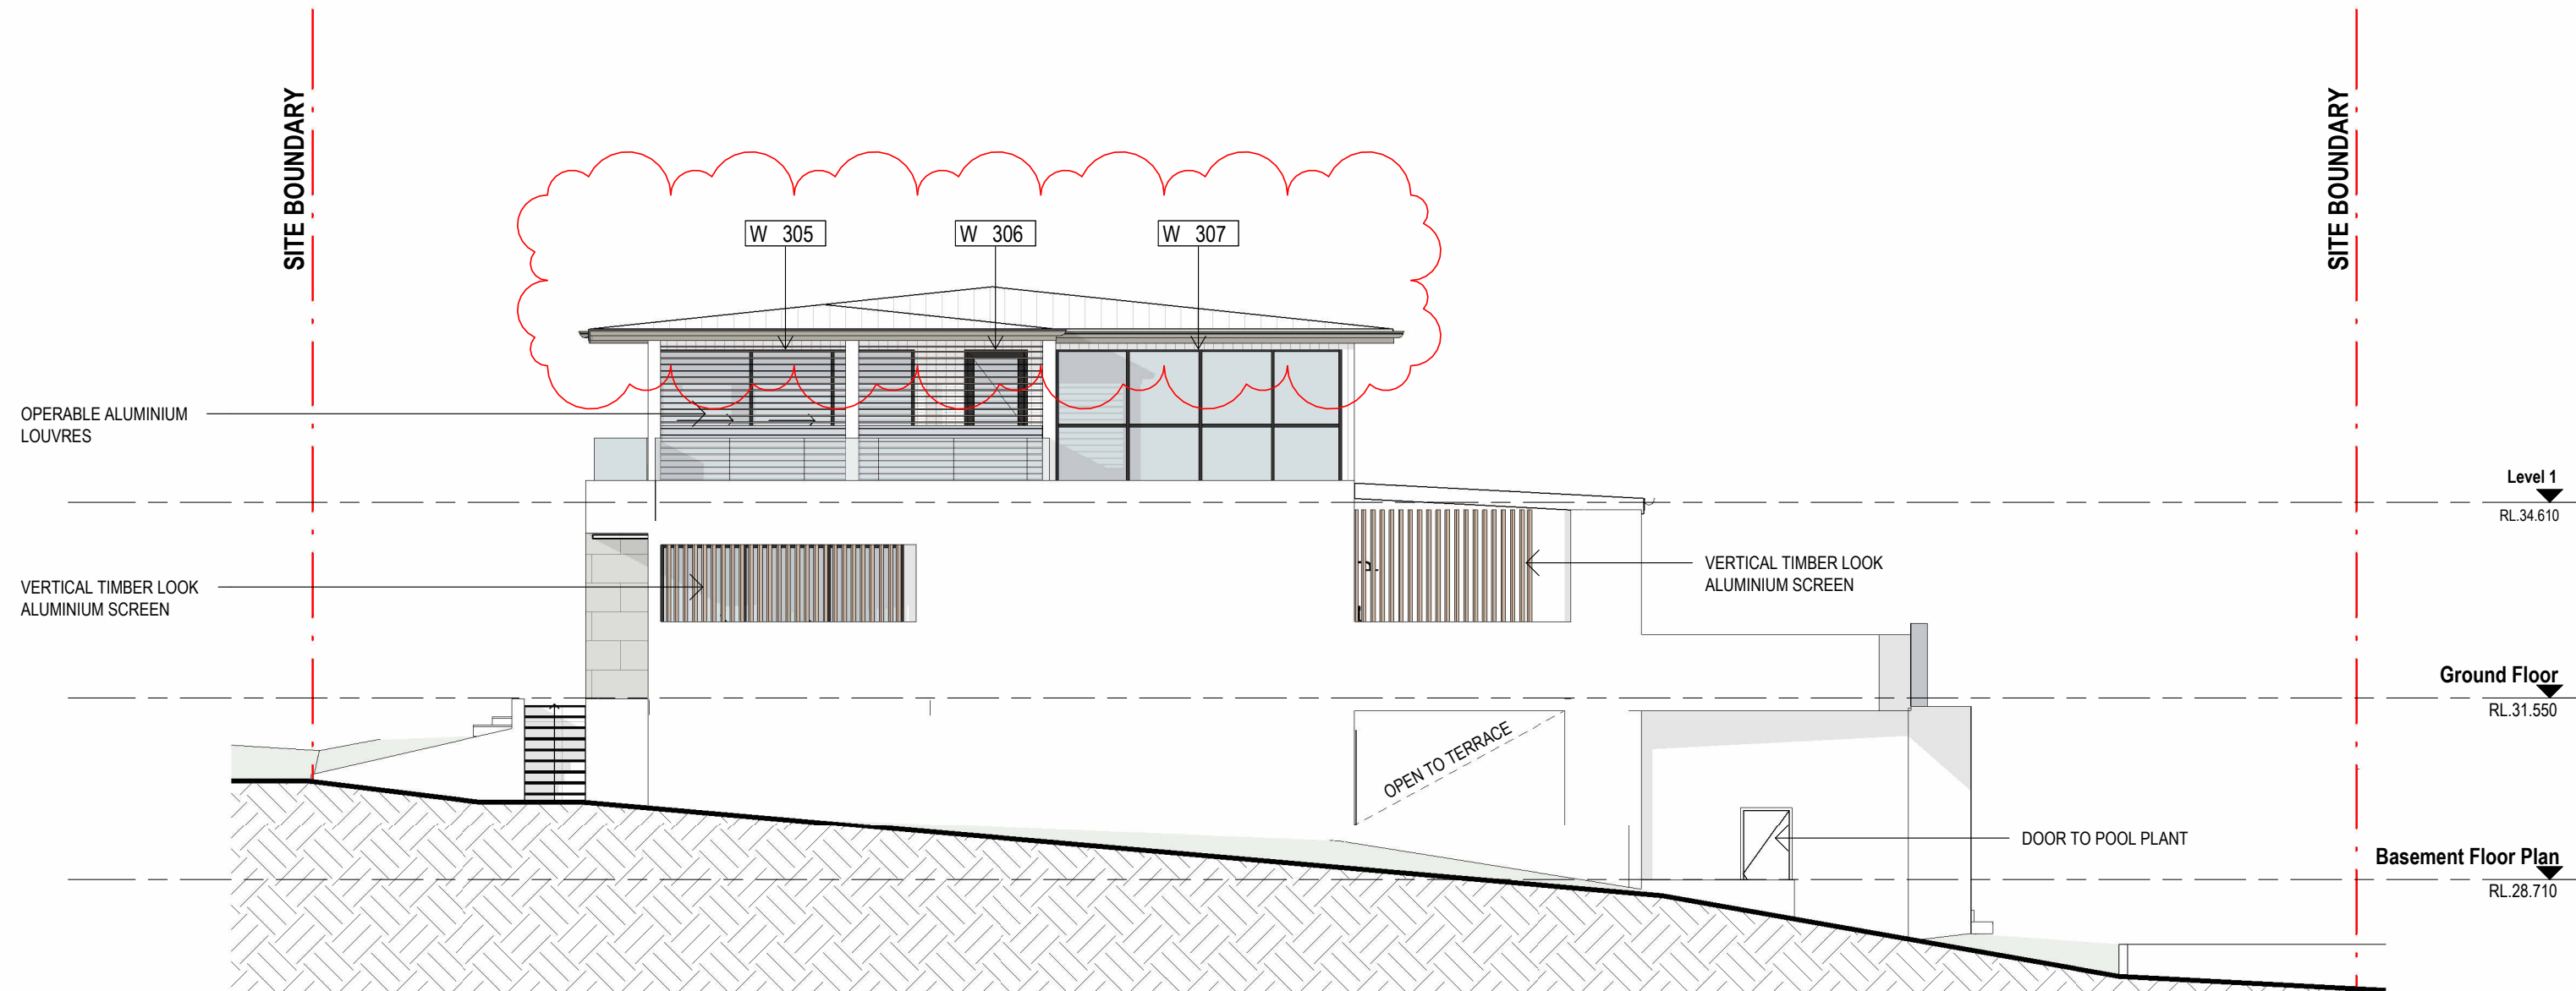

3 SOUTH ELEVATION - BEHIND POOL  
Scale: 1 : 100



2 WEST ELEVATION  
Scale: 1 : 100

 **THIS PLAN IS TO BE READ IN CONJUNCTION WITH THE CONDITIONS OF DEVELOPMENT CONSENT**  
**DA2025/0215**

ISSUE	DATE	DESCRIPTION
A	23/09/22	ISSUE FOR INFORMATION
B	09/01/23	ISSUE FOR DEVELOPMENT APPLICATION
C	23/05/23	COUNCIL RFI - LANDSCAPE AREA
D	06/12/24	ISSUE FOR COORDINATION
E	17/02/25	AMENDMENT TO DA
F	25/02/25	ISSUE FOR DEVELOPMENT APPLICATION
G	07/04/25	ISSUE FOR INFORMATION
H	08/04/25	ISSUE FOR INFORMATION
I	16/04/25	ISSUE FOR INFORMATION

LEGEND	
	PROPOSED NEW WORKS
	LINE OF EXISTING TO BE DEMOLISHED

CLIENT:  
**PAUL SIMMONS**

PROJECT:  
**92 NARRABEEN PARK PARADE**

ARCHITECT:  
**ID\STUDIOS  
/ARCHITECTURE  
+ INTERIORS**  
address: 26 - 32 pirrama road, pyrmont, nsw, 2009 // ph: 0411 695 103

DRAWING TITLE:  
**PROPOSED ELEVATIONS**


NOTES: 1. Use only figured dimensions, do not scale drawings. 2. All discrepancies and omissions to be referred to ID Studios prior to construction. 3. Check all dimensions, Building Code of Australia, relevant codes and council approvals. 4. This drawing is not for construction. Copyright remains the property of ID Studios. Reproduction of the whole or part of this document constitutes an infringement of copyright. NOMINATED ARCHITECT ANDREW OLIVER O'CONNELL: 9010			NORTH:	
SCALE: <b>As indicated</b>			DATE: <b>16/04/2025</b>	
DRAWN BY: <b>KL</b>	CHECKED BY: <b>AOC</b>	PROJECT NO: <b>2210</b>	DRAWING NO: <b>A2101</b>	ISSUE: <b>I</b>
CAD FILE:				



ISSUE	DATE	DESCRIPTION
A	28/10/22	ISSUE FOR INFORMATION
B	09/01/23	ISSUE FOR DEVELOPMENT APPLICATION
C	23/05/23	COUNCIL RFI - LANDSCAPE AREA
D	06/12/24	ISSUE FOR COORDINATION
E	17/02/25	AMENDMENT TO DA
F	25/02/25	ISSUE FOR DEVELOPMENT APPLICATION
G	07/04/25	ISSUE FOR INFORMATION
H	08/04/25	ISSUE FOR INFORMATION
I	16/04/25	ISSUE FOR INFORMATION


LEGEND

- PROPOSED
- EXISTING - TO BE DEMOLISHED
- EXISTING - TO BE RETAINED  
SUBJECT TO ENGINEERING /  
INSPECTION


 northern  
beaches  
council

THIS PLAN IS TO BE READ IN  
CONJUNCTION WITH  
THE CONDITIONS OF DEVELOPMENT  
CONSENT

DA2025/0215

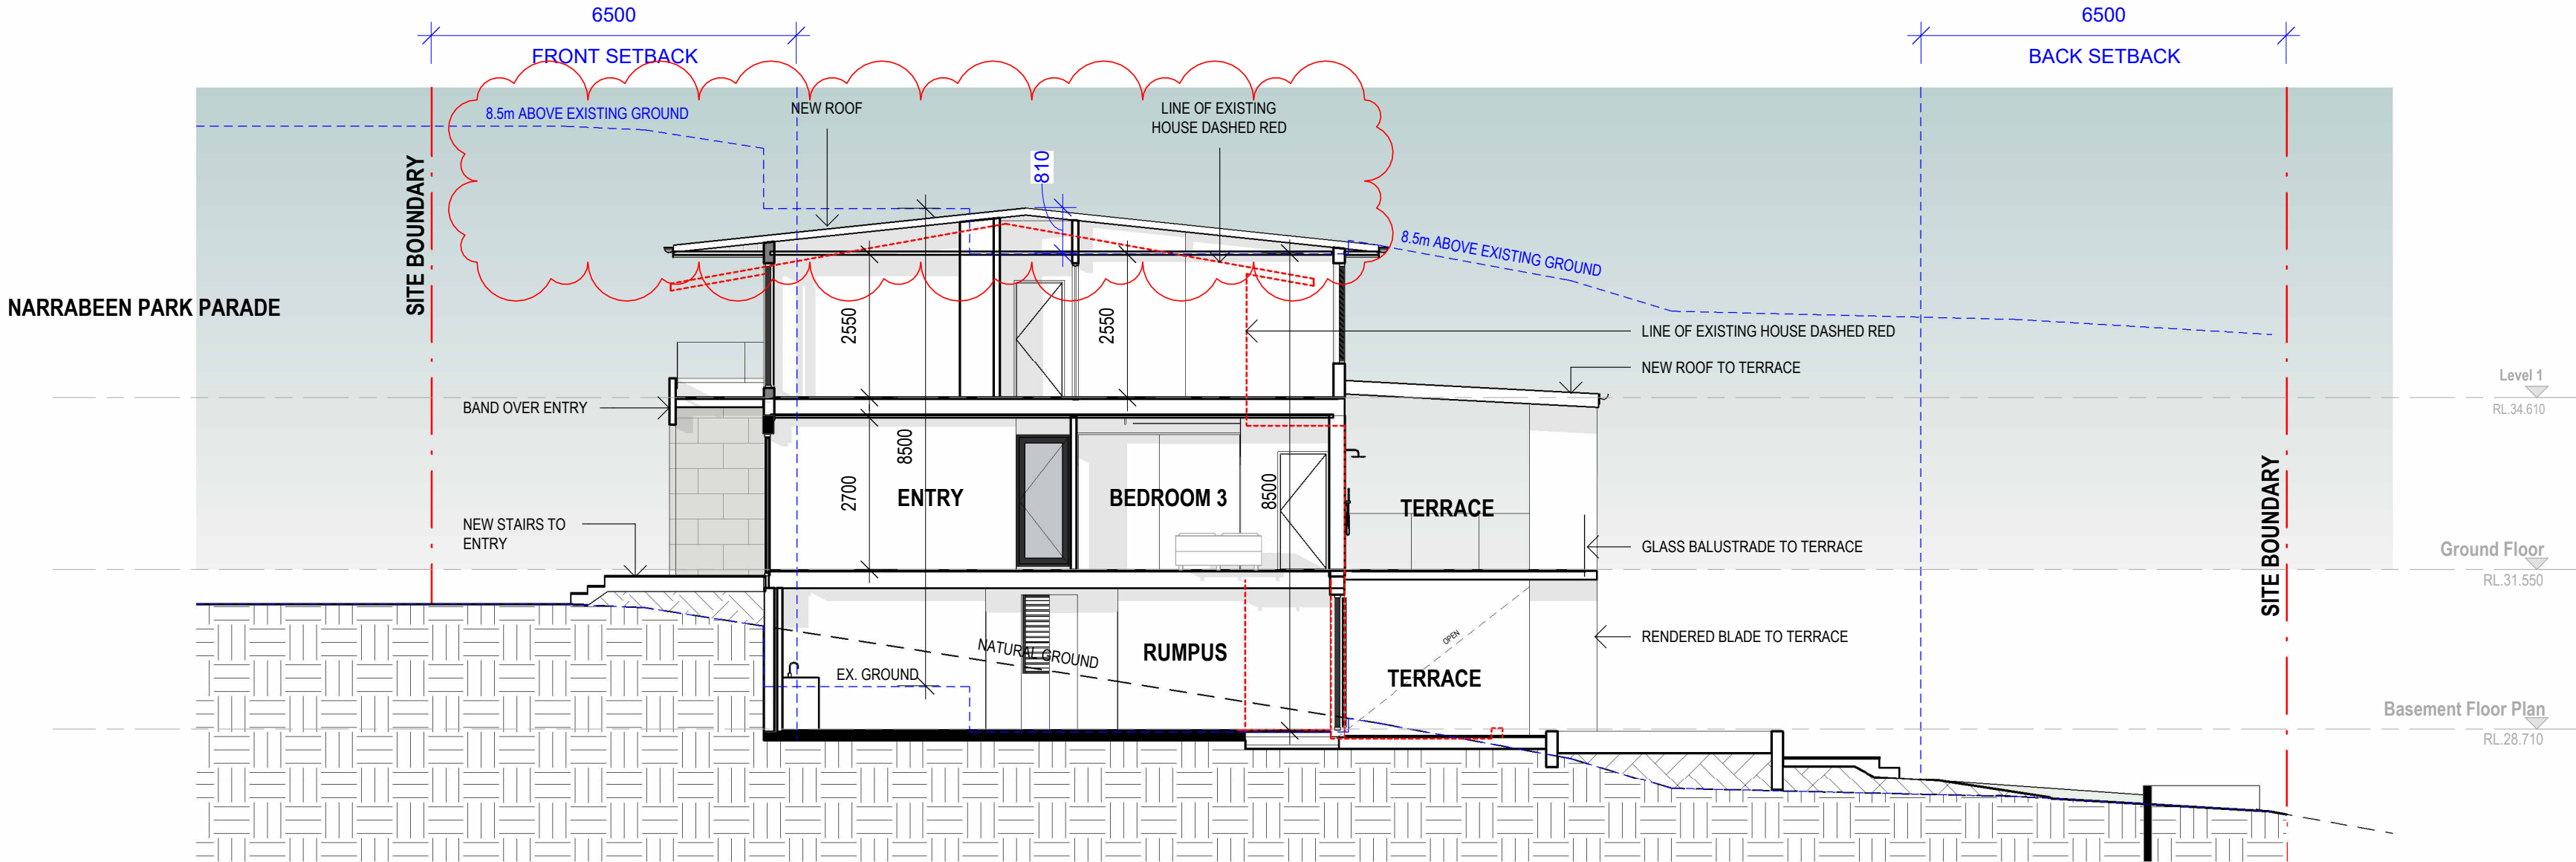

1 SHORT SECTION 1  
Scale: 1 : 100

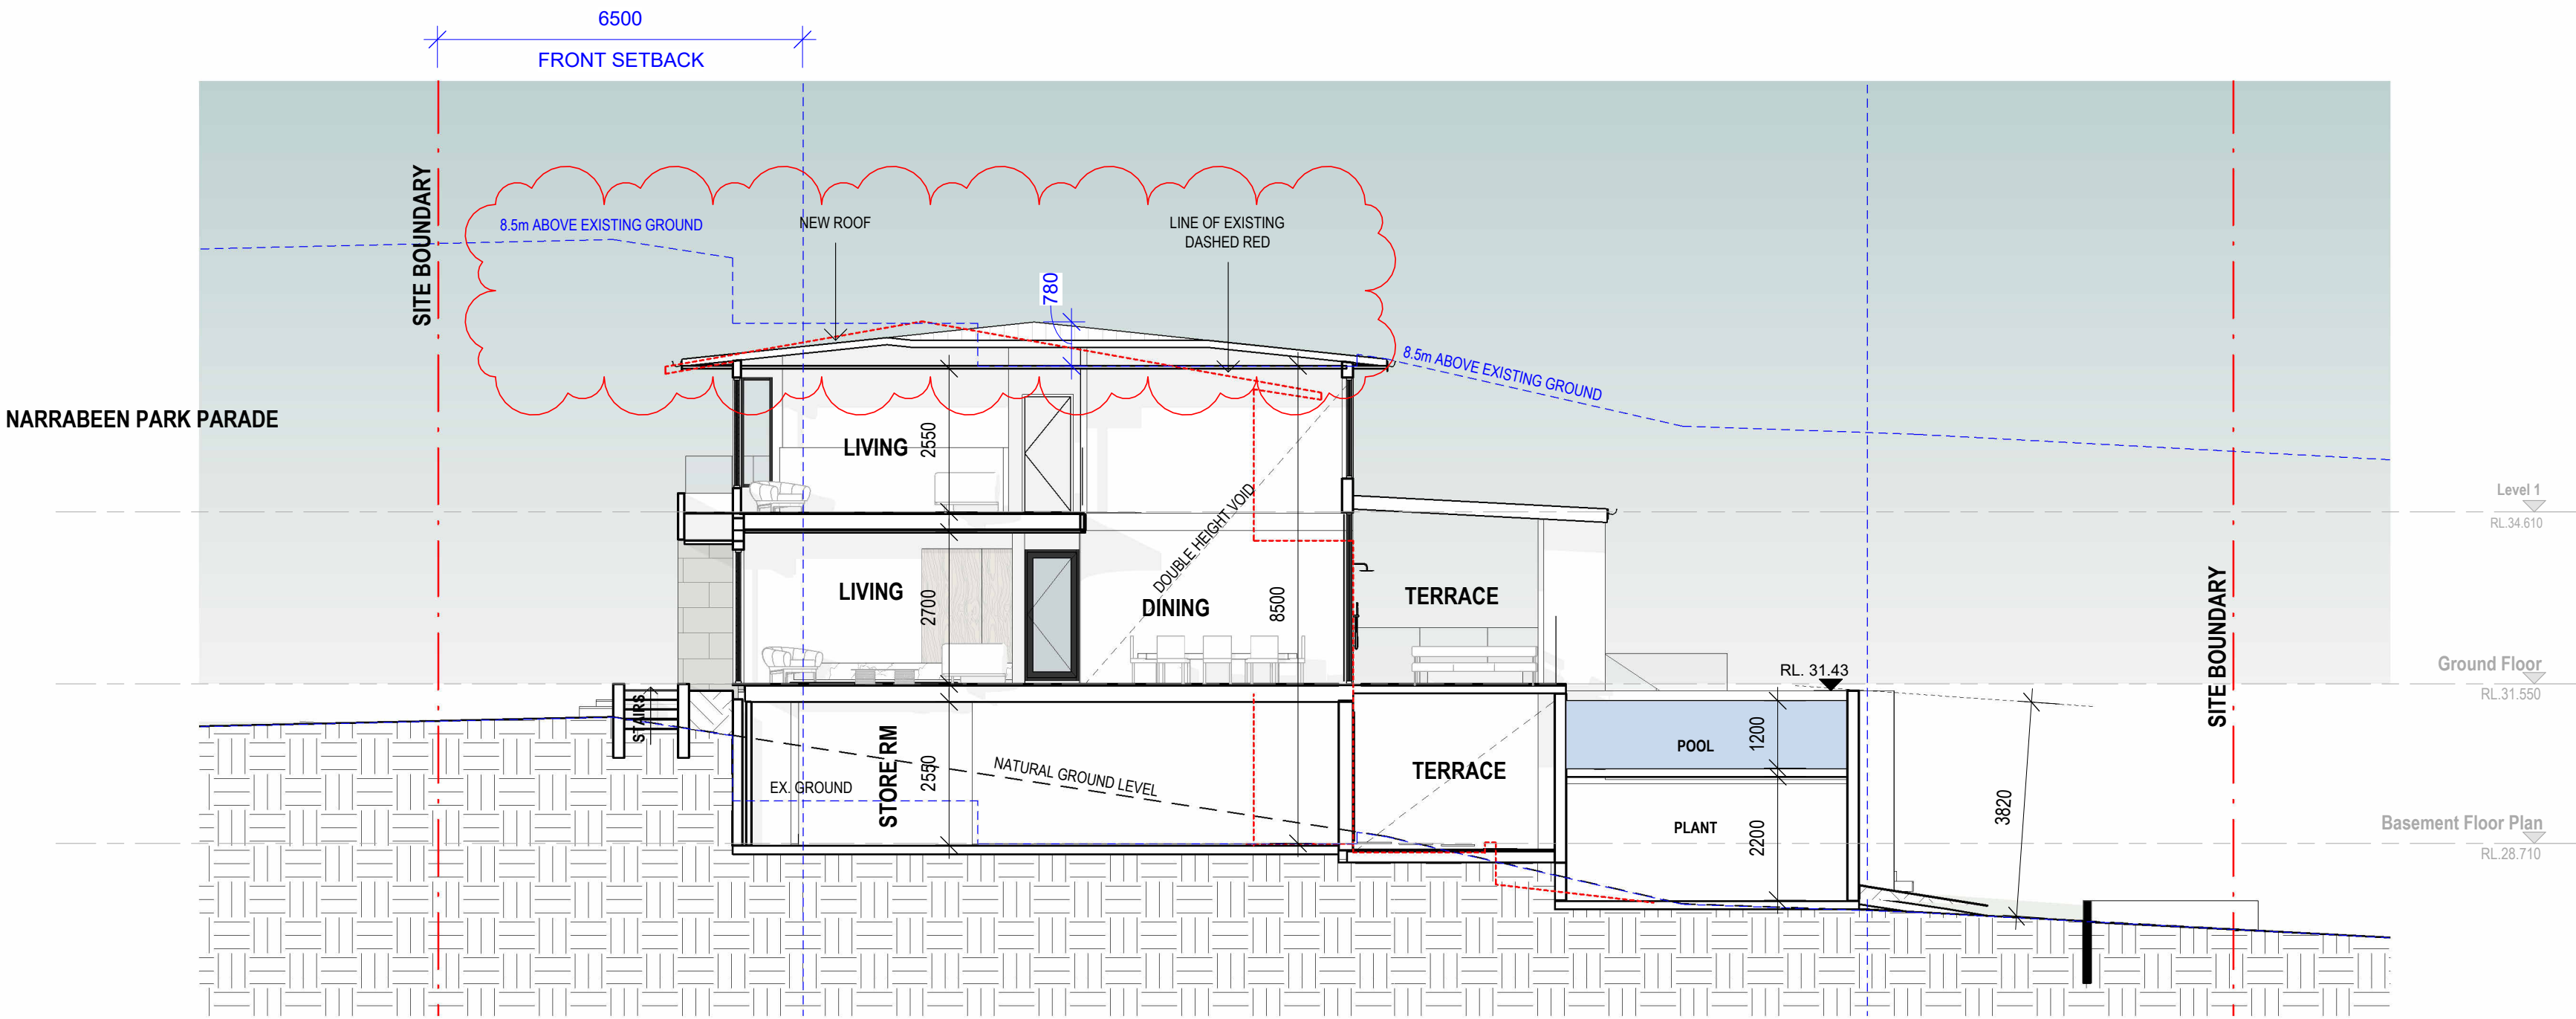

2 SHORT SECTION 2  
Scale: 1 : 100

CLIENT:  
PAUL SIMMONS

PROJECT:  
92 NARRABEEN PARK PARADE

ARCHITECT:  
ID\STUDIOS  
/ARCHITECTURE  
+ INTERIORS

address: 26 - 32 pirrama road, pyrmont, nsw, 2009 // ph: 0411 695 103

DRAWING TITLE:  
PROPOSED SECTIONS - SHEET 1

NOTES:  
1. Use only figured dimensions, do not scale drawings.  
2. All discrepancies and omissions to be referred to ID  
Studios prior to construction.  
3. Check all dimensions, Building Code of Australia, relevant  
codes and council approvals.  
4. This drawing is not for construction.  
Copyright remains the property of ID Studios. Reproduction of  
the whole or part of this document constitutes an infringement  
of copyright.

NORTH:

NOMINATED ARCHITECT ANDREW OLIVER O'CONNELL:  
9018

SCALE:  
As indicated

DATE:  
16/04/2025

DRAWN BY:  
KL

CHECKED BY:  
AOC

PROJECT NO:  
2210

DRAWING NO:  
A3000


ISSUE:  
I

CAD FILE:


ISSUE	DATE	DESCRIPTION
A	28/10/22	ISSUE FOR INFORMATION
B	09/01/23	ISSUE FOR DEVELOPMENT APPLICATION
C	23/05/23	COUNCIL RFI - LANDSCAPE AREA
D	06/12/24	ISSUE FOR COORDINATION
E	17/02/25	AMENDMENT TO DA
F	25/02/25	ISSUE FOR DEVELOPMENT APPLICATION
G	07/04/25	ISSUE FOR INFORMATION
H	08/04/25	ISSUE FOR INFORMATION
I	16/04/25	ISSUE FOR INFORMATION

LEGEND


- PROPOSED
- EXISTING - TO BE DEMOLISHED
- EXISTING - TO BE RETAINED  
SUBJECT TO ENGINEERING /  
INSPECTION

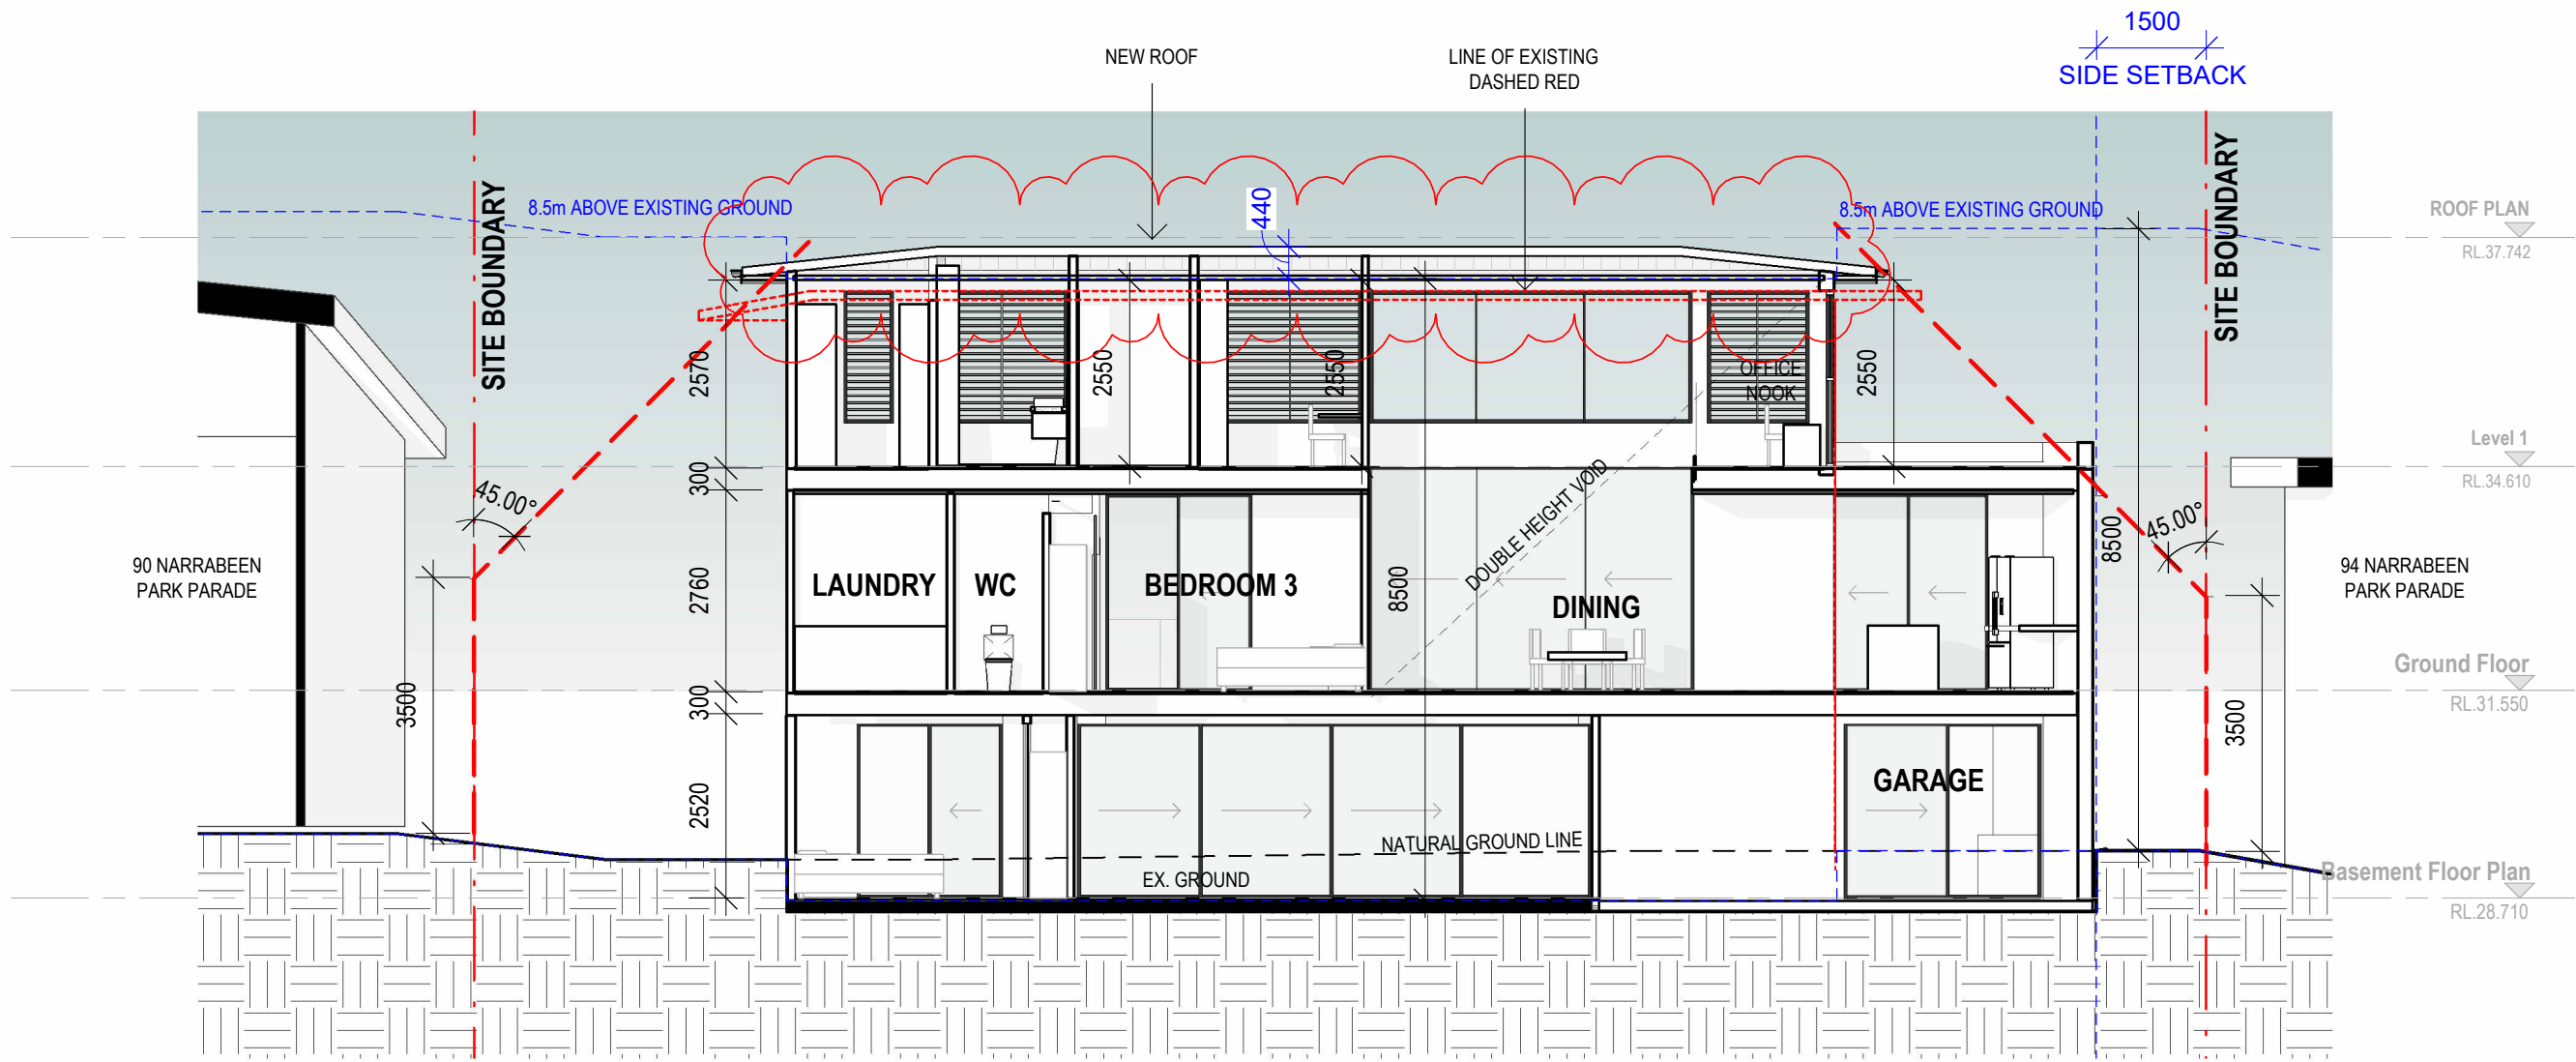

2 LONG SECTION 1  
Scale: 1 : 100

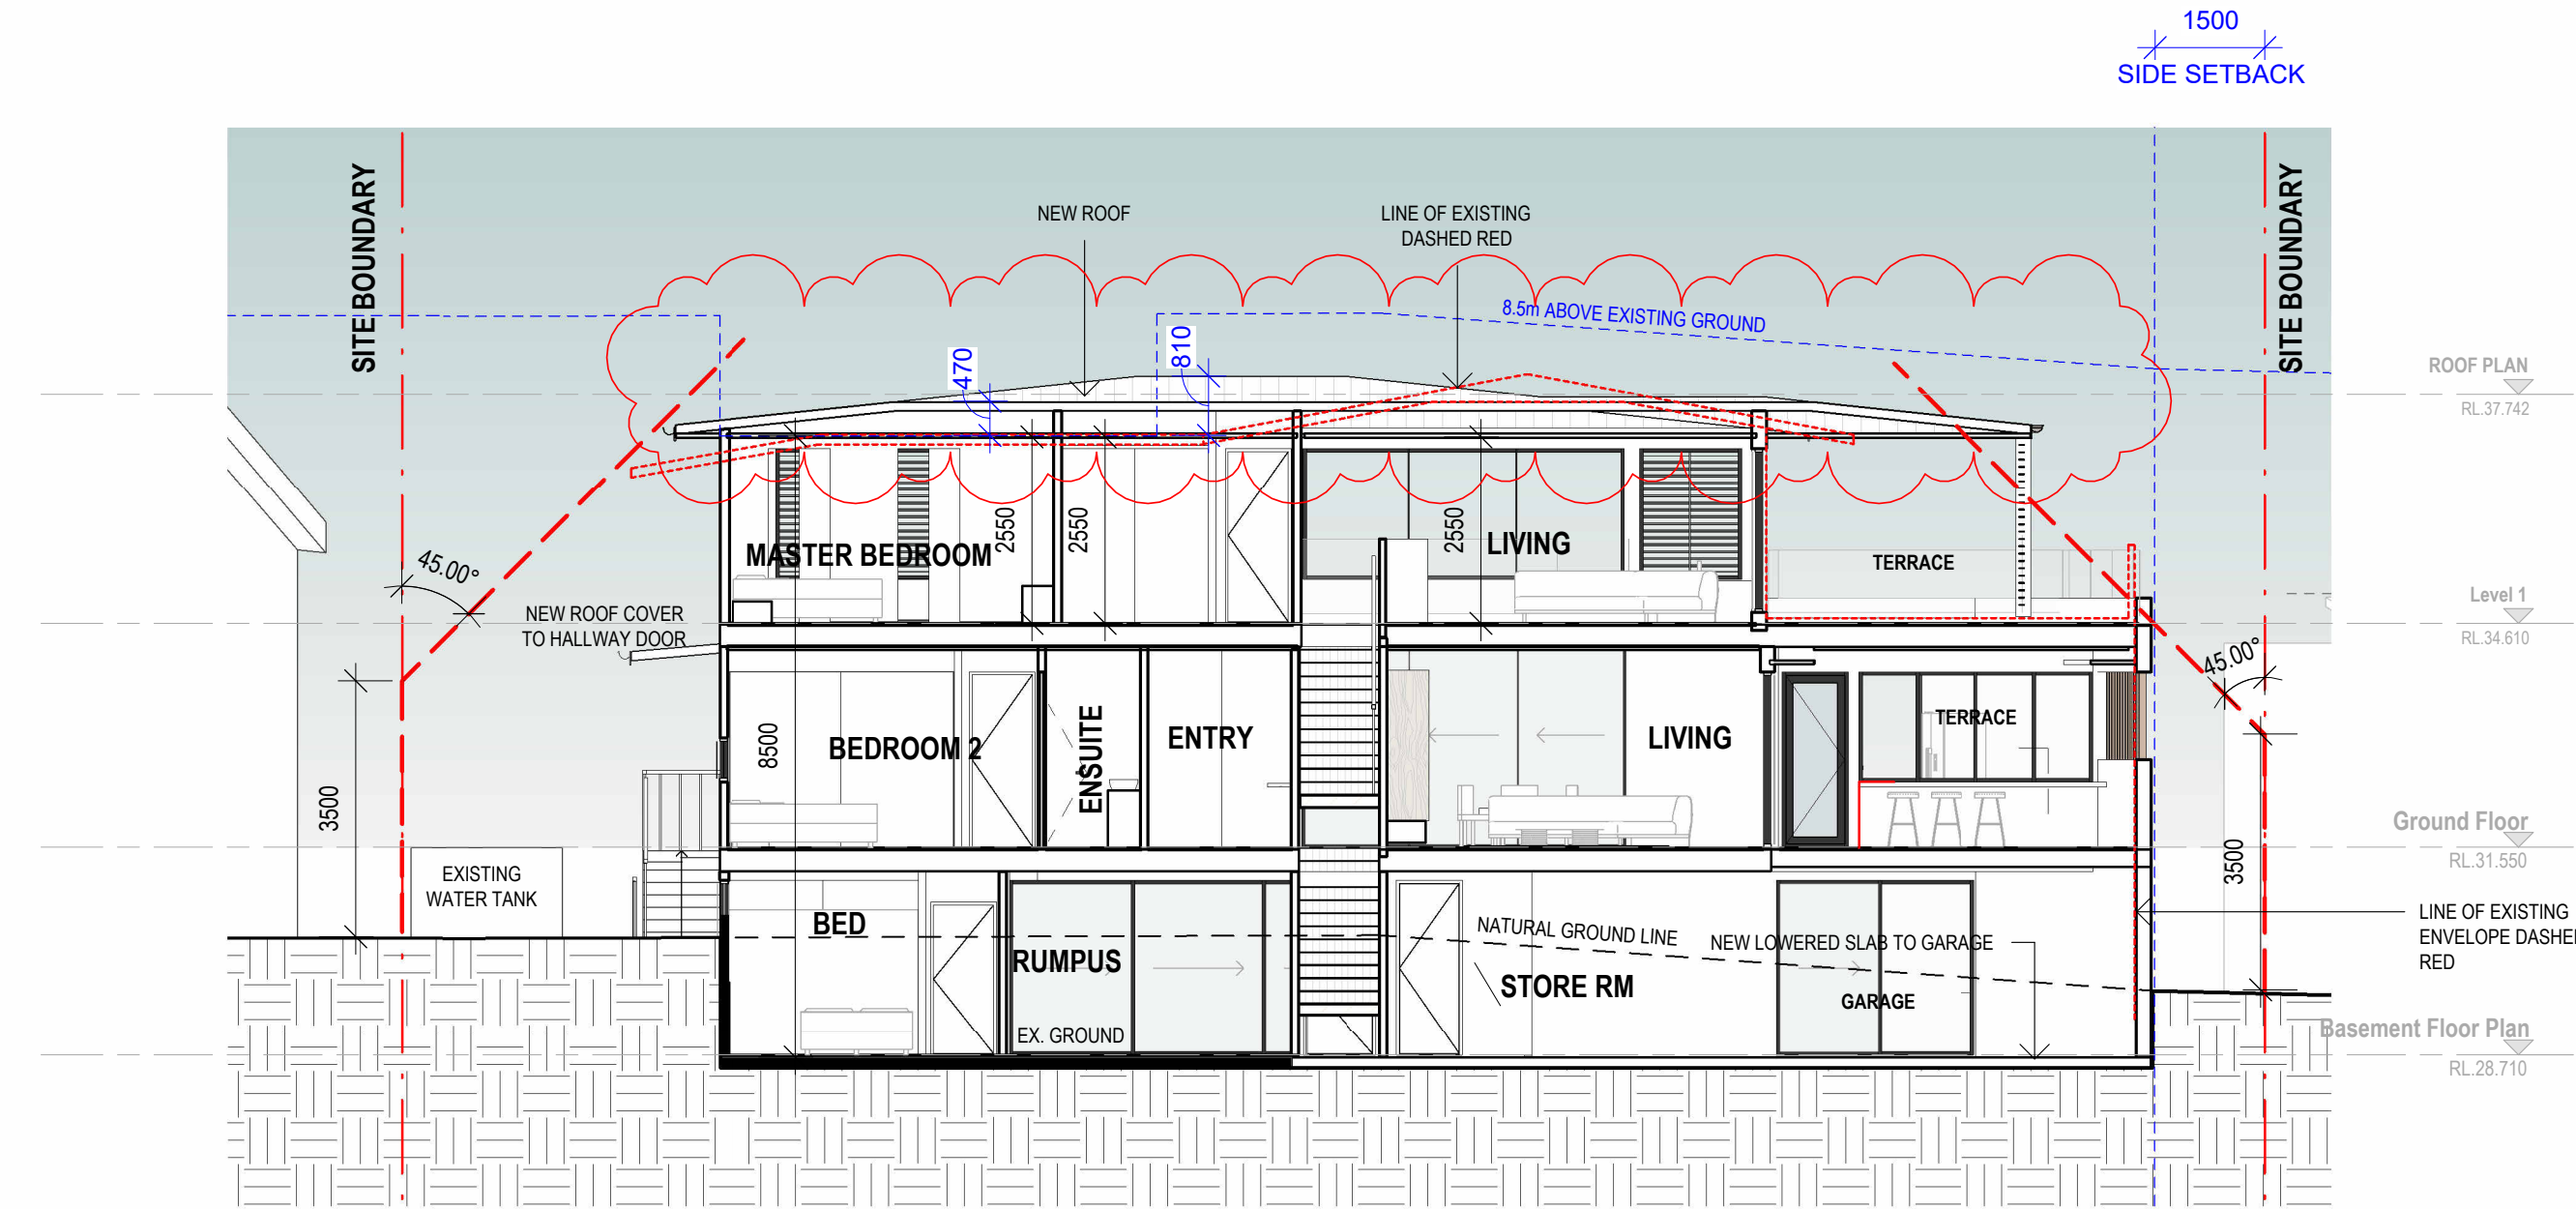

1 LONG SECTION 2  
Scale: 1 : 100

 northern beaches council

THIS PLAN IS TO BE READ IN  
CONJUNCTION WITH  
THE CONDITIONS OF DEVELOPMENT  
CONSENT

DA2025/0215

CLIENT:  
PAUL SIMMONS

PROJECT:  
92 NARRABEEN PARK PARADE

ARCHITECT:  
ID\STUDIOS  
/ARCHITECTURE  
+ INTERIORS

address: 26 - 32 pirrama road, pyrmont, nsw, 2009 // ph: 0411 695 103

DRAWING TITLE:  
PROPOSED SECTIONS - SHEET 2

NOTES:  
1. Use only figured dimensions, do not scale drawings.  
2. All discrepancies and omissions to be referred to ID Studios prior to construction.  
3. Check all dimensions, Building Code of Australia, relevant codes and council approvals.  
4. This drawing is not for construction.  
Copyright remains the property of ID Studios. Reproduction of the whole or part of this document constitutes an infringement of copyright.

NORTH:

NOMINATED ARCHITECT ANDREW OLIVER O'CONNELL:  
9018

SCALE:  
As indicated

DATE:  
16/04/2025

DRAWN BY:  
KL

CHECKED BY:  
AOC

PROJECT NO:  
2210


DRAWING NO:  
A3001

ISSUE:  
I

CAD FILE:



## EXTERNAL FINISHES BOARD

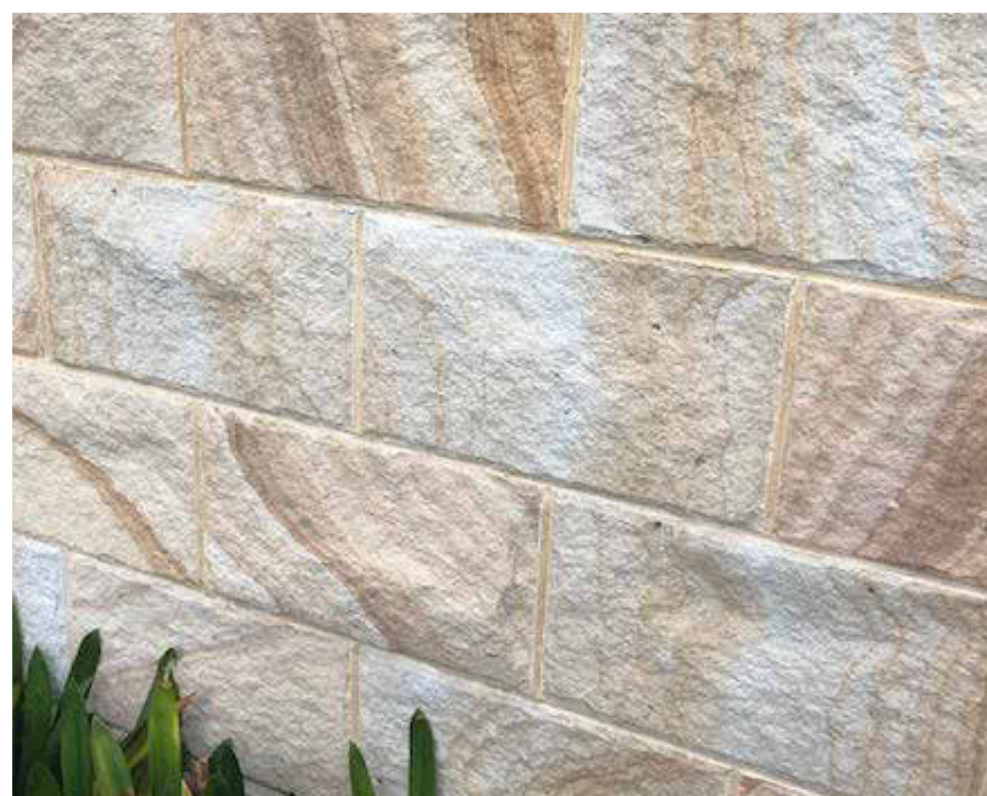

## SANDSTONE CLADDING TO BLADE WALLS

TEXTURED SANDSTONE OR SIMILAR CLADDING TO BLADE WALLS.  
TRADITIONAL FORMAT CLADDING



## PRIVACY SCREENS

TIMBER BATTEN PRIVACY SCREEN



## NEW ROOF

NEW ROOF  
MEDIUM SOLAR ABSORPTANCE 0.475 - 0.70  
COLORBOND DUNE OR SIMILAR  
LYSACHT KLIPLOCK


## EXTERIOR PAINT + FASCIAS

RENDERED FINISH. PAINT: DULUX WHITE DUCK



## ALUMINIUM WINDOW FRAMES

COLORBOND MONUMENT

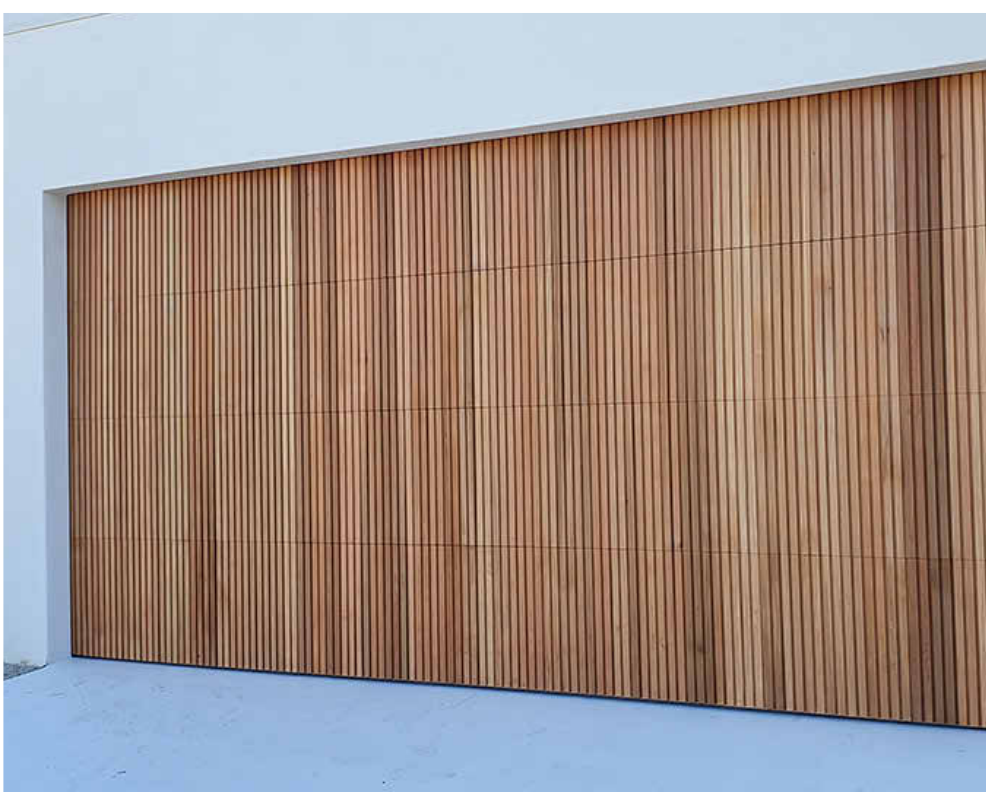

GARAGE DOOR

TIMBER CLAD SECTIONAL/TILT DOOR



## SOFFITS

KNOTWOOD, ROYAL OAK



## CLADDING - UPPER LEVEL

JAMES HARDIE AXON CLADDING 133 SMOOTH.  
 . PAINT FINISH - DULUX WHITE DUCK



## GUTTERS + DOWNPIPES

COLOURBOND DUNE  
LYSACHT HALF ROUND GUTTERS

[illegible]

CLIENT:					
PAUL SIMMONS					
PROJECT:					
92 NARRABEEN PARK PARADE					
ARCHITECT:					
ID\STUDIOS /ARCHITECTURE + INTERIORS					
address: 26 - 32 pirrama road, pyrmont, nsw, 2009 // ph: 0411 695 103					
DRAWING TITLE:					
FINISHES SCHEDULE					
NOTES: 1. Use only figured dimensions, do not scale drawings. 2. All discrepancies and omissions to be referred to ID Studios prior to construction. 3. Check all dimensions, Building Code of Australia, relevant codes and council approvals. 4. This drawing is not for construction. Copyright remains the property of ID Studios. Reproduction of the whole or part of this document constitutes an infringement of copyright.			NORTH:		
NOMINATED ARCHITECT ANDREW OLIVER O'CONNELL: 9018			DATE: 16/04/2025		
SCALE: 1 : 1					
DRAWN BY: KL	CHECKED BY: AOC	PROJECT NO: 2210	DRAWING NO: A9000	ISSUE: H	
CAD FILE:					