



PO BOX 107, BELMORE NSW 2192 WWW.RENOVATEPLANS.COM.AU

A C C R E D I T E D BUILDING DESIGNER


PROJECT DETAILS: 7 ROUNCE AVENUE, FORESTVILLE NSW 2087 - lot 11, dp 200198


PROPOSED SITE PLAN AND LANDSCAPE PLAN

11

1:200



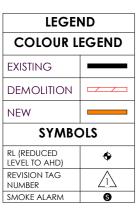

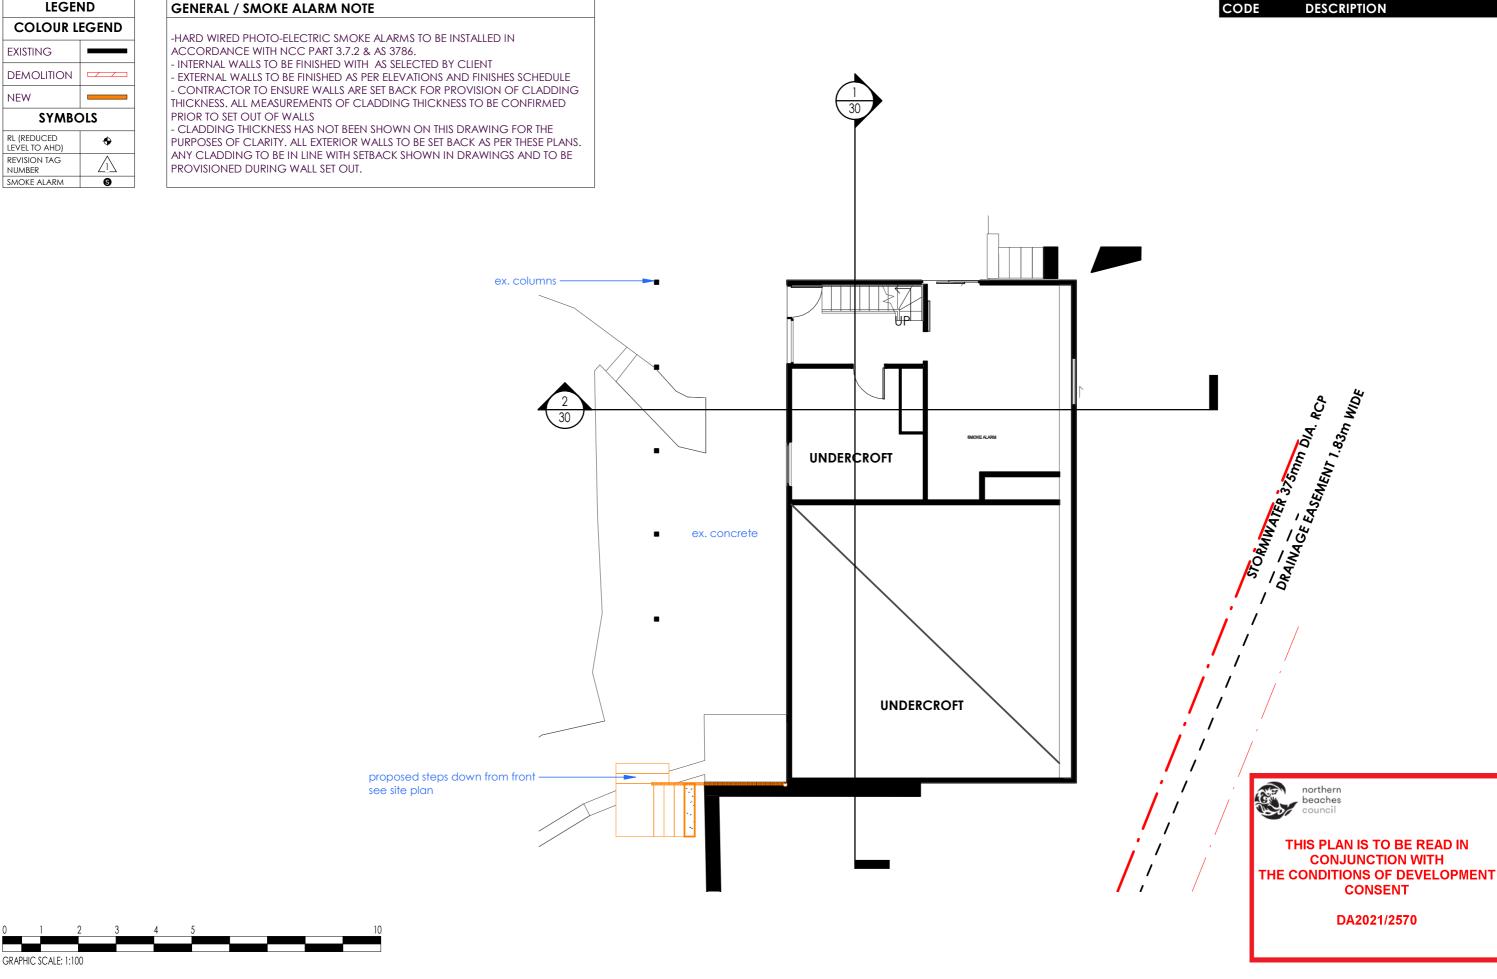



PO BOX 107, BELMORE NSW 2192 WWW.RENOVATEPLANS.COM.AU

bdda A C C R E D I T E D CLIENT NAME:

JARI HYVARINEN PROJECT DETAILS: 7 ROUNCE AVENUE, FORESTVILLE NSW

2087 - lot 11, dp 200198

GENERAL ARRANGEMENT

PROPOSED GROUND FLOOR PLAN


DRAWN BY: MV


1:100

DRAWING NUMBER

30




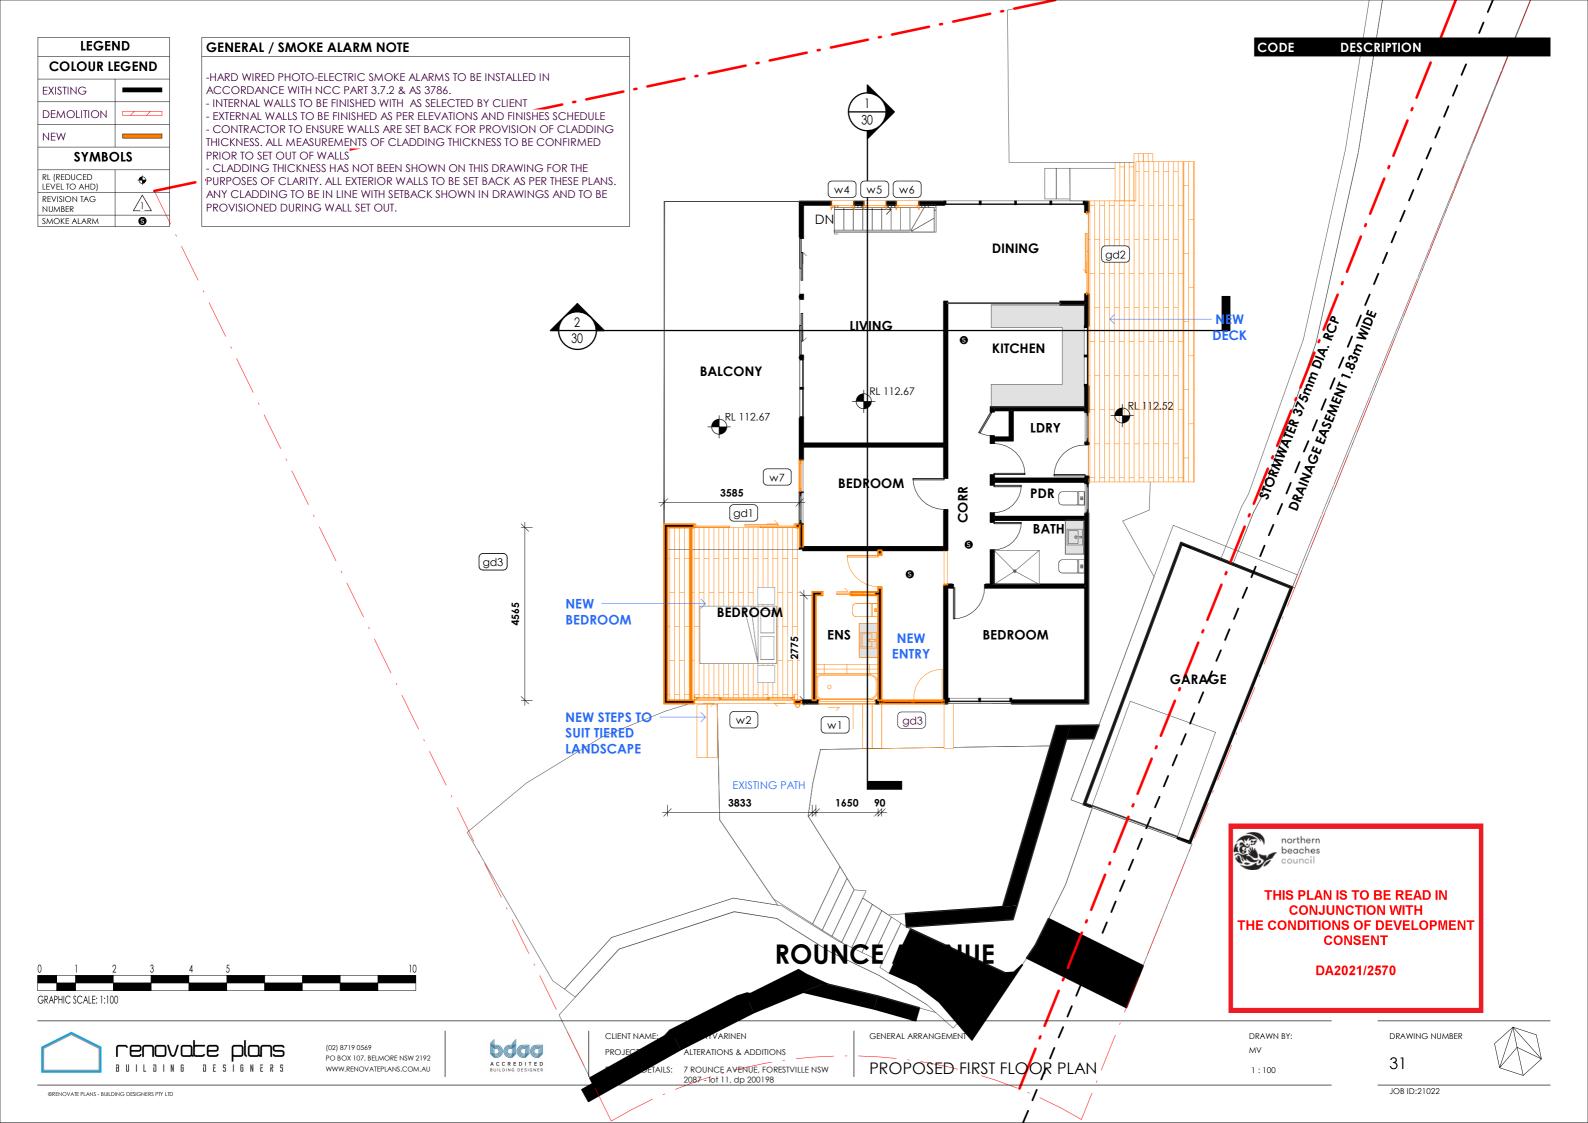

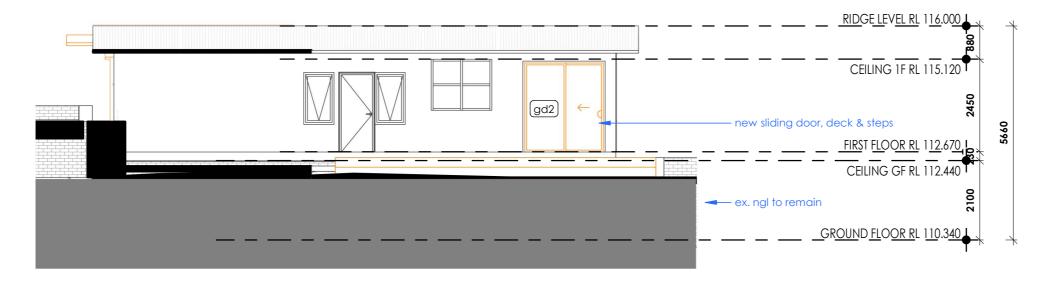

1 | ELEVATION 1

SCALE: 1:100

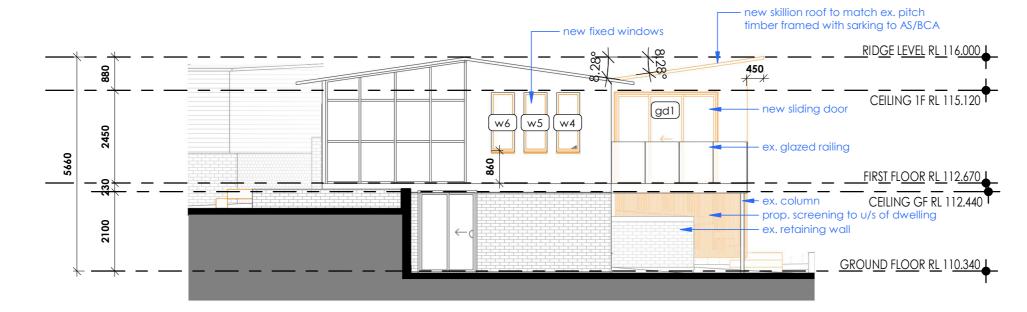

2 | ELEVATION 2

SCALE: 1:100







PO BOX 107, BELMORE NSW 2192 WWW.RENOVATEPLANS.COM.AU



CLIENT NAME:

JARI HYVARINEN PROJECT DETAILS: 7 ROUNCE AVENUE, FORESTVILLE NSW 2087 - lot 11, dp 200198 GENERAL ARRANGEMENT


ELEVATIONS

DRAWN BY: MV 1:100

DRAWING NUMBER


40

JOB ID:21022

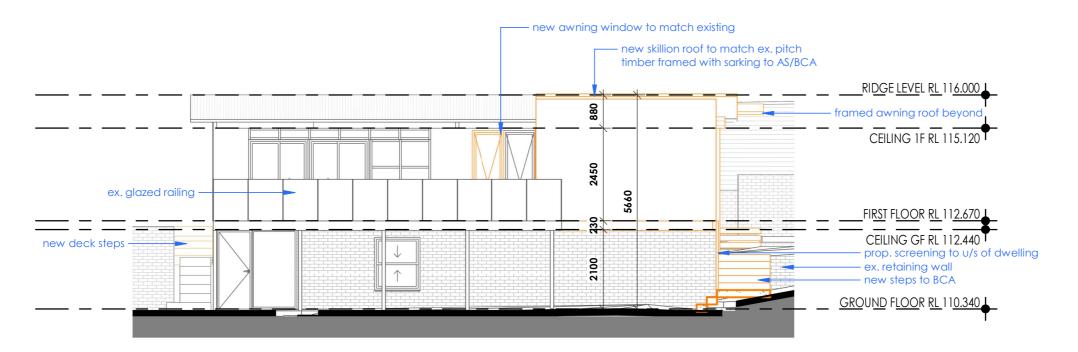

3 | ELEVATION 3

SCALE: 1:100

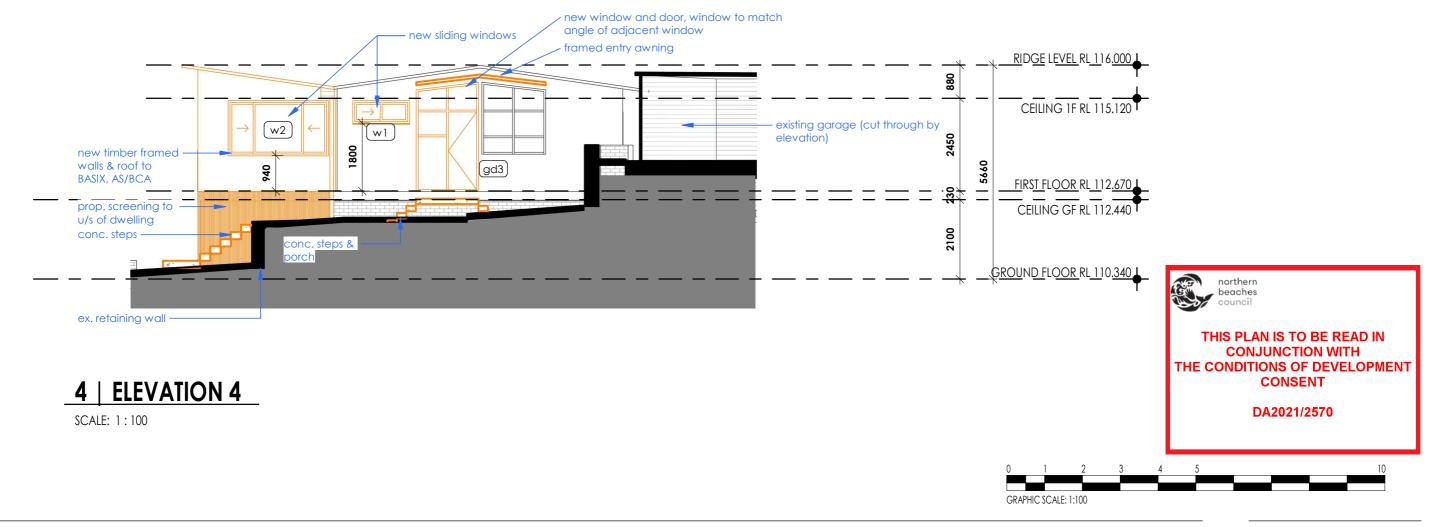



(02) 8719 0569
PO BOX 107, BELMORE NSW 2192
WWW.RENOVATEPLANS.COM.AU

A C C R E D I T E D BUILDING DESIGNER CLIENT NAME: JARI HYVARINEN

PROJECT TYPE: ALTERATIONS & ADDITIONS

PROJECT DETAILS: 7 ROUNCE AVENUE, FORESTVILLE NSW 2087 - lot 11, dp 200198

GENERAL ARRANGEMENT

ELEVATIONS

DRAWN BY: MV 1 : 100 DRAWING NUMBER


41

JOB ID:21022




1 | SECTION 1

SCALE: 1:100

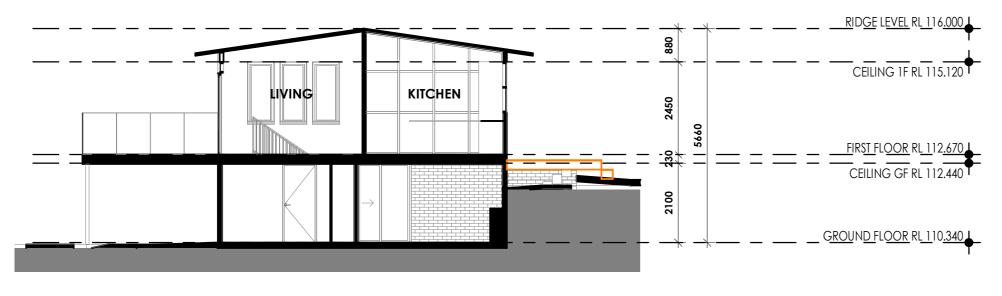

2 | SECTION 2

SCALE: 1:100

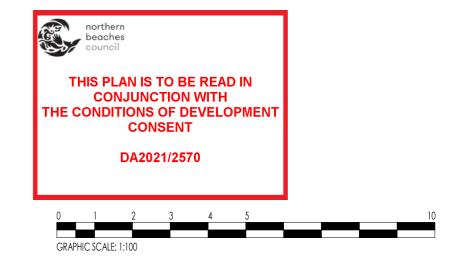



(02) 8719 0569 PO BOX 107, BELMORE NSW 2192 WWW.RENOVATEPLANS.COM.AU A C C R E D I T E D BUILDING DESIGNER CLIENT NAME: JARI HYVARINEN

PROJECT TYPE: ALTERATIONS & ADDITIONS

PROJECT DETAILS: 7 ROUNCE AVENUE, FORESTVILLE NSW 2087 - lot 11, dp 200198

GENERAL ARRANGEMENT

SECTION VIEWS

DRAWN BY: MV 1 : 100 DRAWING NUMBER

42

JOB ID:21022