

DEVELOPMENT APPLICATION ISSUE

DRAWING REGISTER

client:

COMMONWEALTH BANK OF AUSTRALIA


project managers:

AHRENS FITOUT & REFURBISHMENT


site:

MANLY BRANCH
60-64 THE CORSO
MANLY NSW 2095


Drawing	Description
DA1.00	TITLE / LOCATION MAP
DA1.01	EXISTING FULL BRANCH FLOOR PLAN
DA1.02	PROPOSED FULL BRANCH FLOOR PLAN
DA2.01	EXISTING AND PROPOSED SHOPFRONT ELEVATION
DA2.02	DETAILS OF SINGLE FLOOR TO CEILING MOUNTING DISPLAY

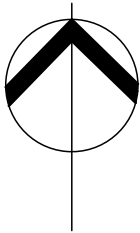


- NOTE:
- RECENT SITE AUDIT ON THIS SITE HAS NOT BEEN CARRIED OUT. DRAWINGS BASED ON PREVIOUS AS BUILT DRAWINGS. SITE AUDIT NEEDS TO BE COMPLETED PRIOR TO THE COMMENCEMENT OF NEW WORKS TO CONFIRM CURRENT SITE CONDITIONS.
 - NO INTERNAL WORKS INCLUDED IN THIS APPLICATION

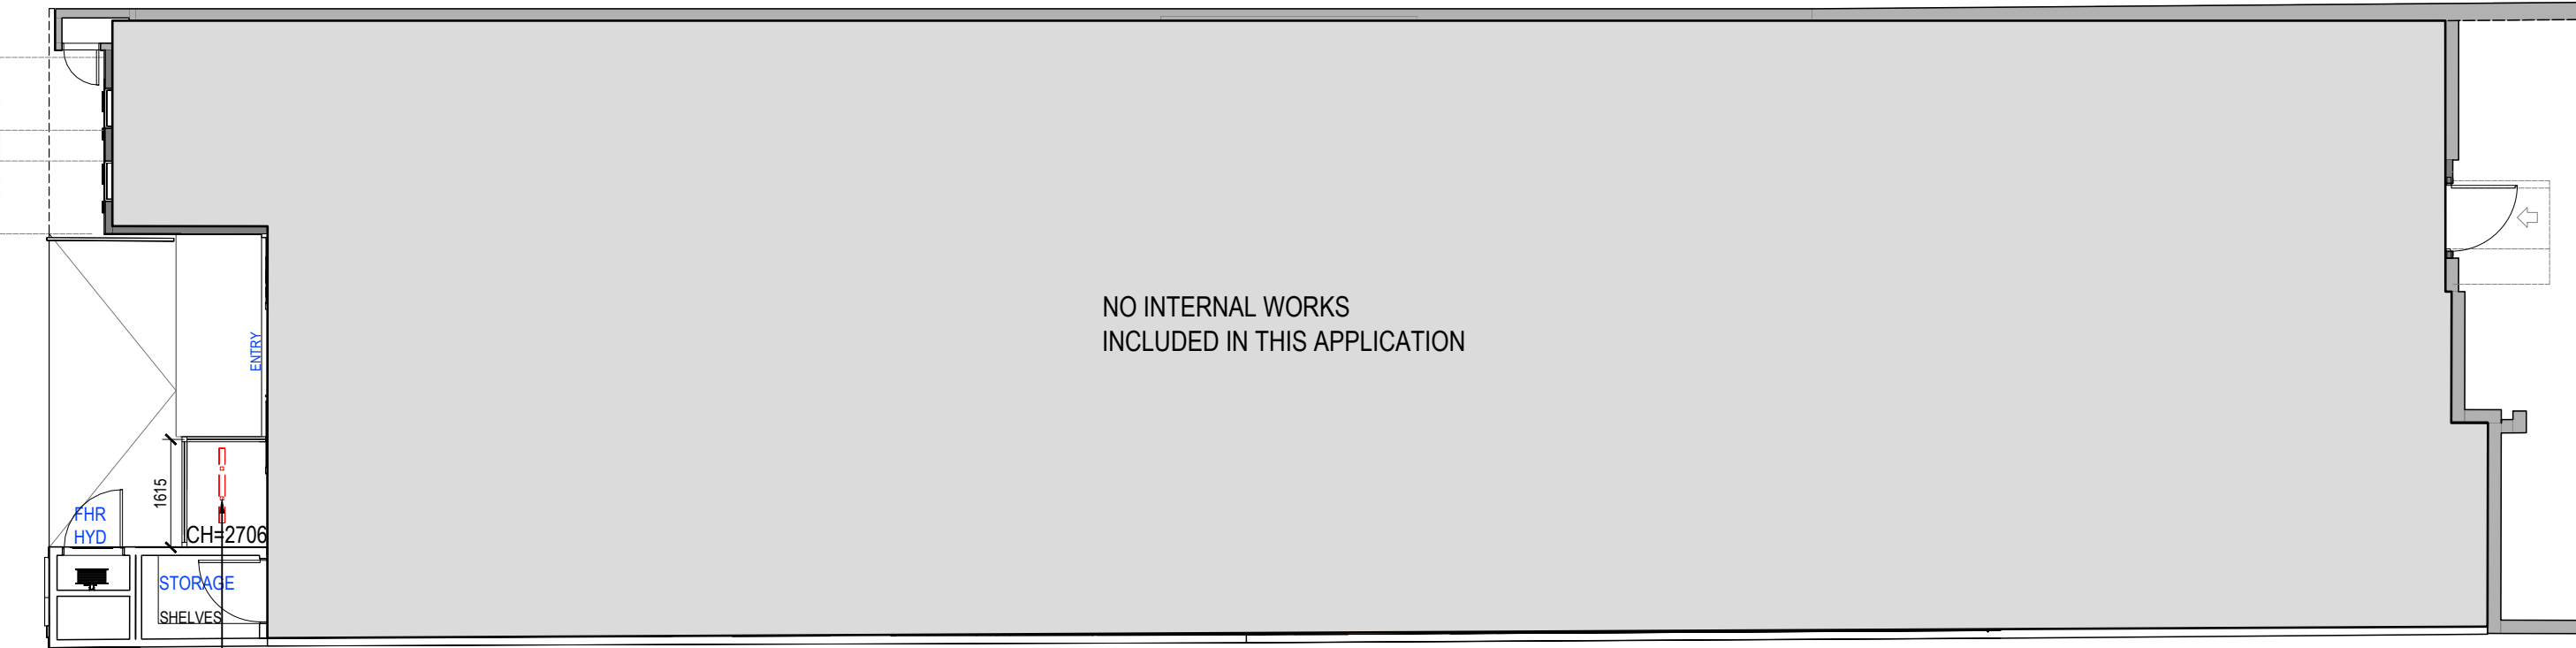

REMOVE 1X EXISTING 49" LANDSCAPE LCD, RELATED FRAME AND STAND POLE.
INSTALL 1X NEW SINGLE SIDED 75" LCD PORTRAIT SCREEN AND 1X NEW VOGEL FRAME AS INDICATED.
PROVIDE CEILING SUPPORT FOR NEW FRAME AS PER ONE DIVERSIFIED SPECS.
ALLOW POWER AND DATA FROM CEILING.
MAKE GOOD TO EXISTING FLOOR AND CEILING PENETRATIONS AFTER FRAME REMOVAL AND NEW VOGEL FRAME INSTALL.
REFER TO A2.01 AND A2.02 FOR FURTHER DETAILS.

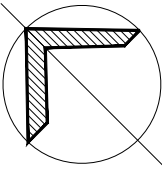

- NOTE:
- TO BE READ IN CONJUNCTION WITH CBA RIBBON MANUAL
 - ALL DRAWINGS ARE COLOUR CODED, IT IS TO BE PRINTED IN COLOUR
 - ALL DIMENSIONS TO BE VERIFIED ON SITE BEFORE CONSTRUCTION

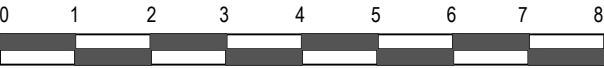

scale bar 1:100 @ A3

1 EXISTING FULL BRANCH FLOOR PLAN
SCALE 1:100 @ A3

PLEASE VERIFY ALL DIMENSIONS ON SITE BEFORE COMMENCING WORK. REPORT ALL DISCREPANCIES TO PROJECT DIRECTOR PRIOR TO CONSTRUCTION. FIGURED DIMENSIONS TO BE TAKEN IN PREFERENCE TO SCALED DRAWINGS. DRAWINGS MADE TO LARGER SCALES & THOSE SHOWING PARTICULAR PARTS OF THE WORKS SHALL TAKE PRECEDENCE OVER DRAWINGS MADE TO SMALLER SCALE & THOSE FOR GENERAL PURPOSES. ALL WORK IS TO CONFORM TO RELEVANT AUSTRALIAN STANDARDS & OTHER CODES AS APPLICABLE, TOGETHER WITH OTHER AUTHORITIES' REQUIREMENTS & REGULATIONS. THIS DRAWING & DESIGN IS SUBJECT TO COPYRIGHT & MAY NOT BE REPRODUCED WITHOUT PRIOR WRITTEN CONSENT. IF IN DOUBT ASK.

PROJECT MANAGER



Ahrens

PO BOX 39,
CARINGBAH, NSW 2229.

TEL (02) 9545 4444
FAX (02) 9545 4999

REVISIONS

REVISION	DESCRIPTION	DATE
A	DEVELOPMENT APPLICATION ISSUE	03-10-2023

CLIENT



Commonwealth
Bank

Commonwealth Bank of Australia
A.C.N. 123 123 124

Commonwealth Bank Corporate Services Property
Level 8, 1-25 Harbour St, Sydney NSW 2000

PROJECT

DEVELOPMENT APPLICATION ISSUE
CBA MANLY BRANCH
60-64 THE CORSO,
MANLY NSW 2095

DRAWN	CHECKED	DATE CREATED	SCALE
LC	CY	OCTOBER 2023	1:100 @ A3

S:\230 Support - FOR NSW\Design\100 CBAINSW\Manly\MW 2023

DRAWING TITLE

EXISTING FULL BRANCH FLOOR PLAN

DRAWING NUMBER
DA1.01

ISSUE

A

- NOTE:
- RECENT SITE AUDIT ON THIS SITE HAS NOT BEEN CARRIED OUT. DRAWINGS BASED ON PREVIOUS AS BUILT DRAWINGS. SITE AUDIT NEEDS TO BE COMPLETED PRIOR TO THE COMMENCEMENT OF NEW WORKS TO CONFIRM CURRENT SITE CONDITIONS.
 - NO INTERNAL WORKS INCLUDED IN THIS APPLICATION

EQUIPMENT SCHEDULE


CODE	ITEM	LOCATION	SUPPLIER	QTY
LCD-P75-E	75" HIGH BRIGHTNESS EXTERNAL SCREEN. COD:OM75A BRAND:SAMSUNG	A. H. LOBBY	ONE DIVERSIFIED	1
M01	FLOOR TO CEILING MOUNT SINGLE SIDED TO 75"	A. H. LOBBY	ONE DIVERSIFIED	1

FLOOR FINISH SCHEDULE


CODE	DESCRIPTION
H-CP2	FRONT OF HOUSE CARPET RANGE: EQUILIBRIUM 2 LAYING DIRECTION: LINEAR COLOUR: ROTATE SUPPLIER: INTERFACEFLOR

WALL FINISHES SCHEDULE

CODE	LEGEND	WALL PAINT
H-P5		FLAT WHITE CEILING PAINT FINISH: LOW SHEEN

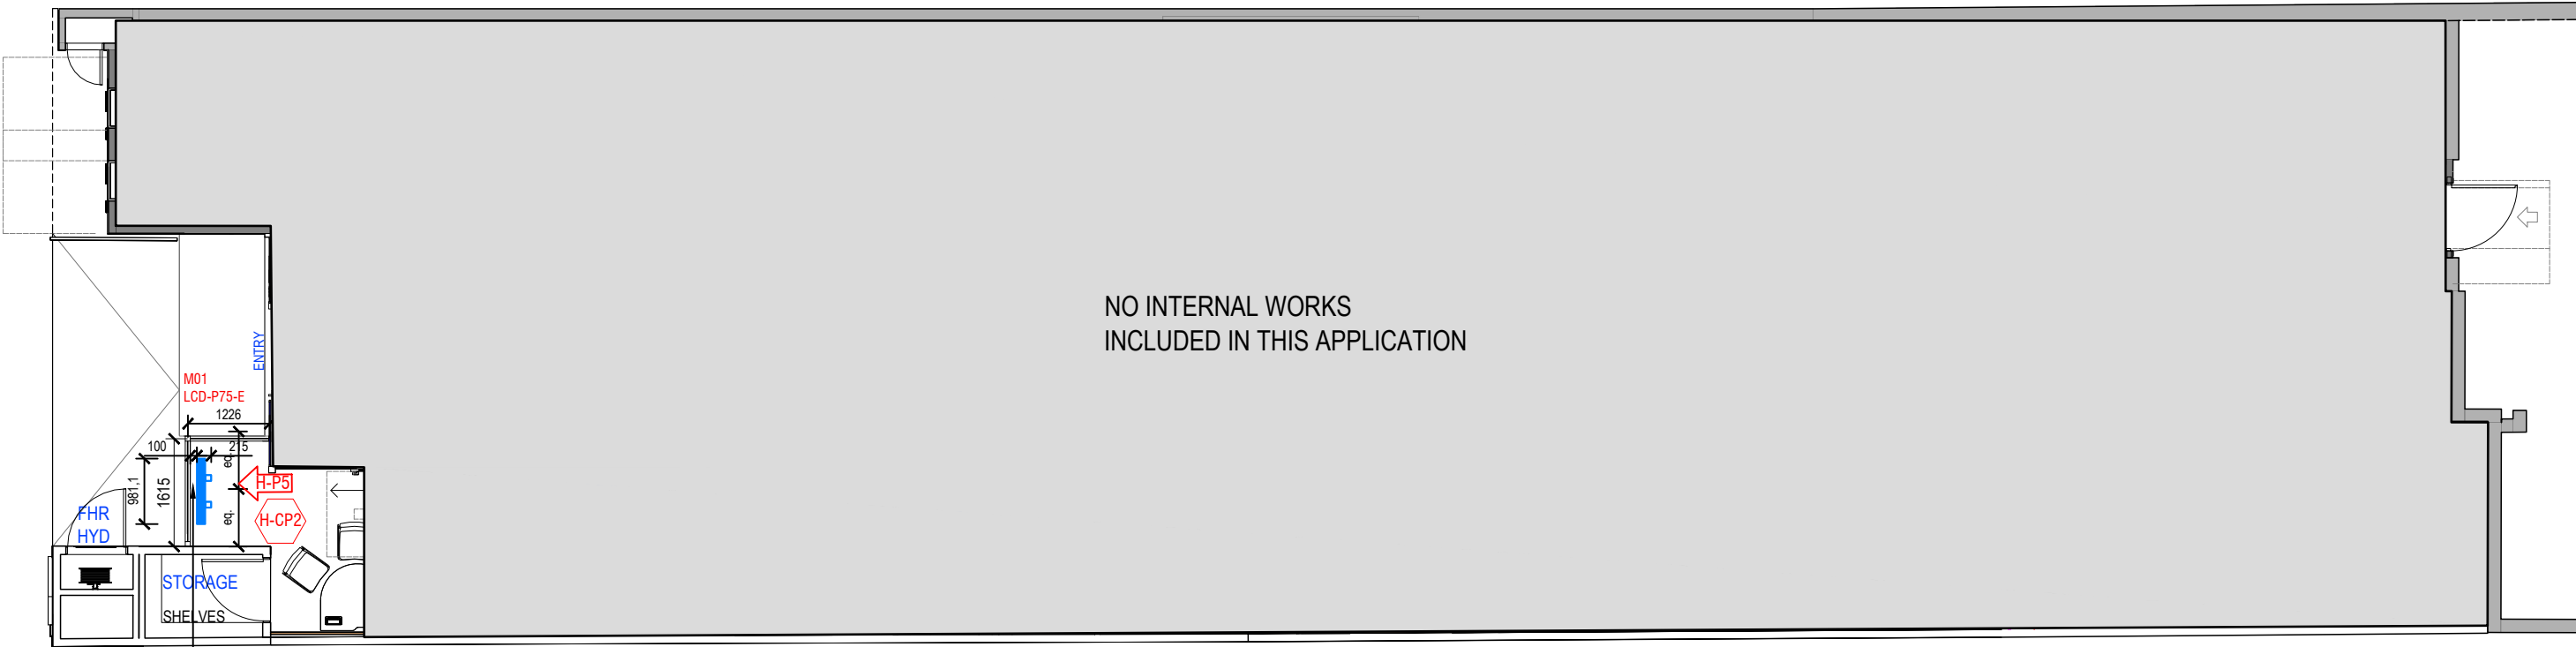

INSTALL 1X NEW SINGLE SIDED 75" LCD PORTRAIT SCREEN AND 1X NEW VOGEL FRAME AT CUSTOM HEIGHT (400mm FROM FFL) AS INDICATED AFTER REMOVAL OF 1X EXISTING 49" LANDSCAPE LCD, RELATED FRAME AND STAND POLE. PROVIDE CEILING SUPPORT FOR NEW FRAME AS PER ONE DIVERSIFIED SPECS. ALLOW POWER AND DATA FROM CEILING. MAKE GOOD TO EXISTING FLOOR AND CEILING PENETRATIONS AFTER FRAME REMOVAL AND NEW VOGEL FRAME INSTALL. NEW PAINT TO EXISTING PLASTERBOARD CEILING TO MATCH EXISTING. REPLACE ANY DAMAGED CARPET TILES AS REQUIRED TO MATCH EXISTING. REFER TO A2.01 AND A2.02 FOR FURTHER DETAILS.

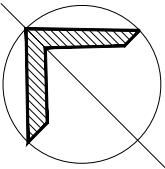

- NOTE:
- TO BE READ IN CONJUNCTION WITH CBA RIBBON MANUAL
 - ALL DRAWINGS ARE COLOUR CODED, IT IS TO BE PRINTED IN COLOUR
 - ALL DIMENSIONS TO BE VERIFIED ON SITE BEFORE CONSTRUCTION



scale bar 1:100 @ A3

1

PROPOSED FULL BRANCH FLOOR PLAN

SCALE 1:100 @ A3

PLEASE VERIFY ALL DIMENSIONS ON SITE BEFORE COMMENCING WORK. REPORT ALL DISCREPANCIES TO PROJECT DIRECTOR PRIOR TO CONSTRUCTION. FIGURED DIMENSIONS TO BE TAKEN IN PREFERENCE TO SCALED DRAWINGS. DRAWINGS MADE TO LARGER SCALES & THOSE SHOWING PARTICULAR PARTS OF THE WORKS SHALL TAKE PRECEDENCE OVER DRAWINGS MADE TO SMALLER SCALE & THOSE FOR GENERAL PURPOSES. ALL WORK IS TO CONFORM TO RELEVANT AUSTRALIAN STANDARDS & OTHER CODES AS APPLICABLE, TOGETHER WITH OTHER AUTHORITIES' REQUIREMENTS & REGULATIONS. THIS DRAWING & DESIGN IS SUBJECT TO COPYRIGHT & MAY NOT BE REPRODUCED WITHOUT PRIOR WRITTEN CONSENT. IF IN DOUBT ASK.

PROJECT MANAGER



Ahrens

PO BOX 39,
CARINGBAH, NSW 2229.

TEL (02) 9545 4444
FAX (02) 9545 4999

REVISIONS

REVISION	DESCRIPTION	DATE
A	DEVELOPMENT APPLICATION ISSUE	03-10-2023

CLIENT



Commonwealth
Bank

Commonwealth Bank of Australia
A.C.N. 123 123 124

Commonwealth Bank Corporate Services Property
Level 8, 1-25 Harbour St, Sydney NSW 2000

PROJECT

DEVELOPMENT APPLICATION ISSUE
CBA MANLY BRANCH
60-64 THE CORSO,
MANLY NSW 2095

DRAWN
LC
S:\230 Support - FOR NSW\Design\100 CBAINSW\Manly\MW 2023

CHECKED
CY
OCTOBER 2023

DATE CREATED
OCTOBER 2023

SCALE
1:100 @ A3

DRAWING TITLE


PROPOSED FULL BRANCH FLOOR PLAN

DRAWING NUMBER


DA1.02

ISSUE


A

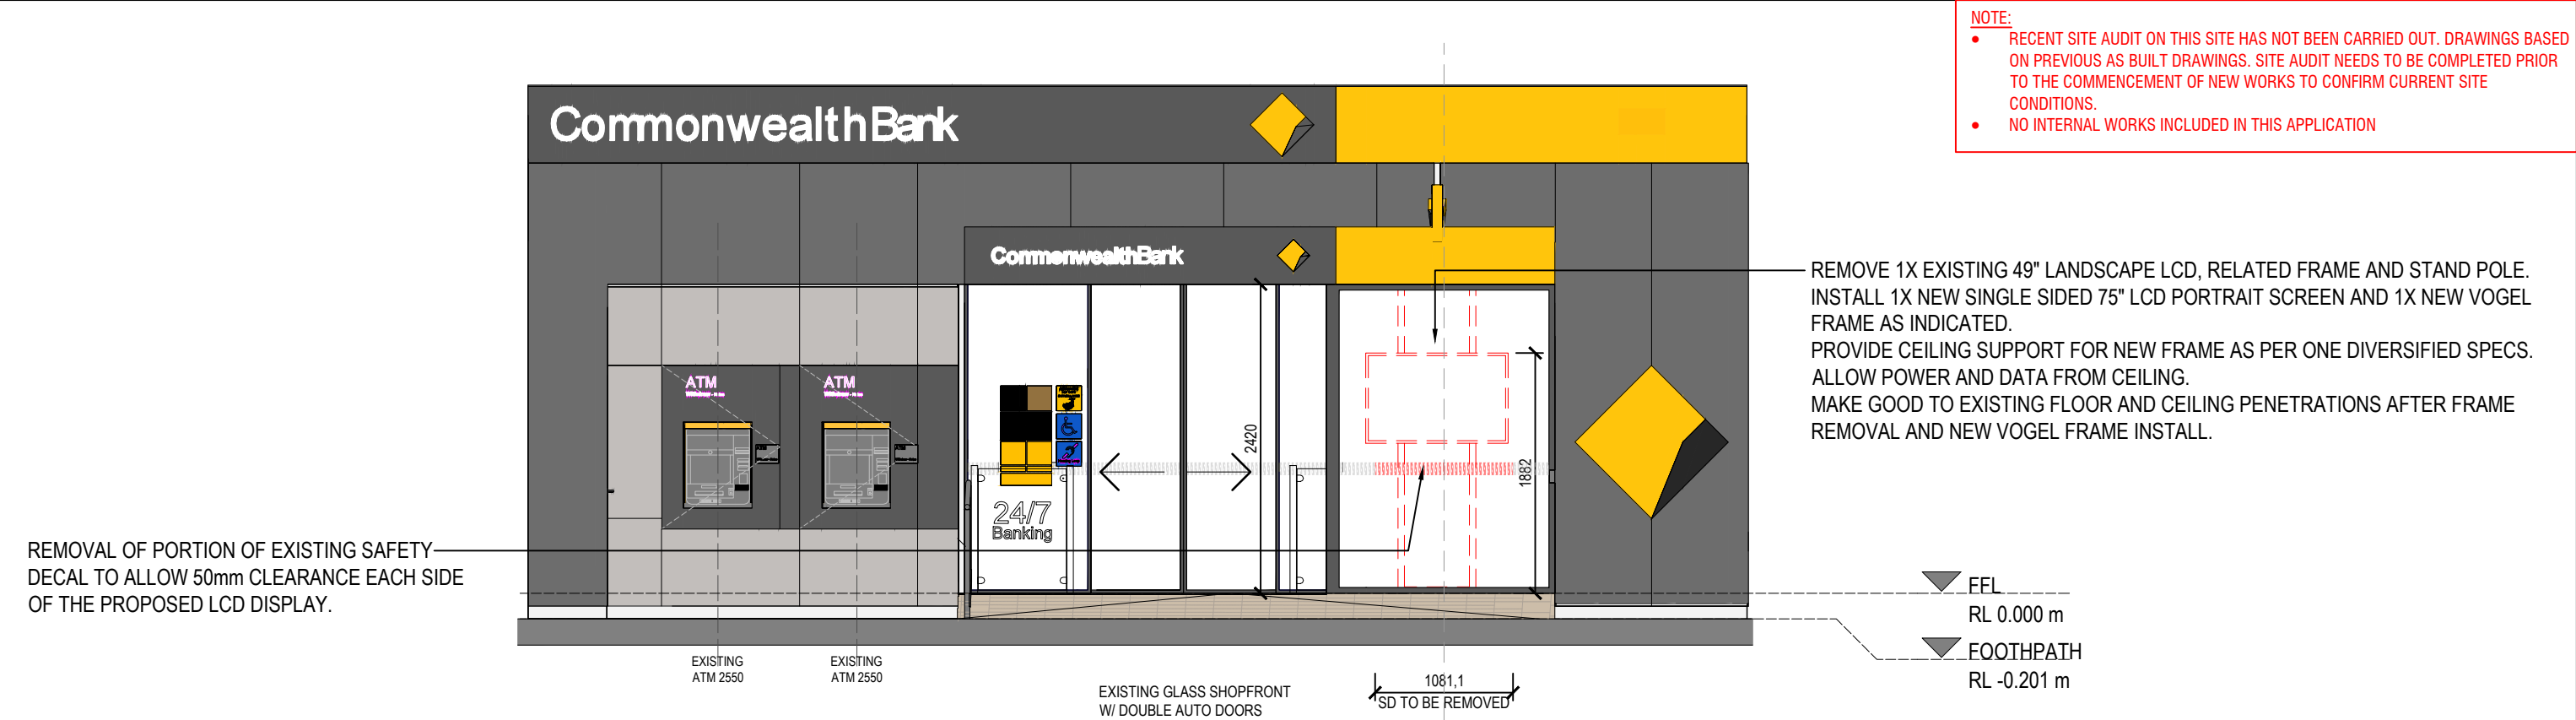

1 EXISTING SHOPFRONT ELEVATION
SCALE 1:50 @ A3

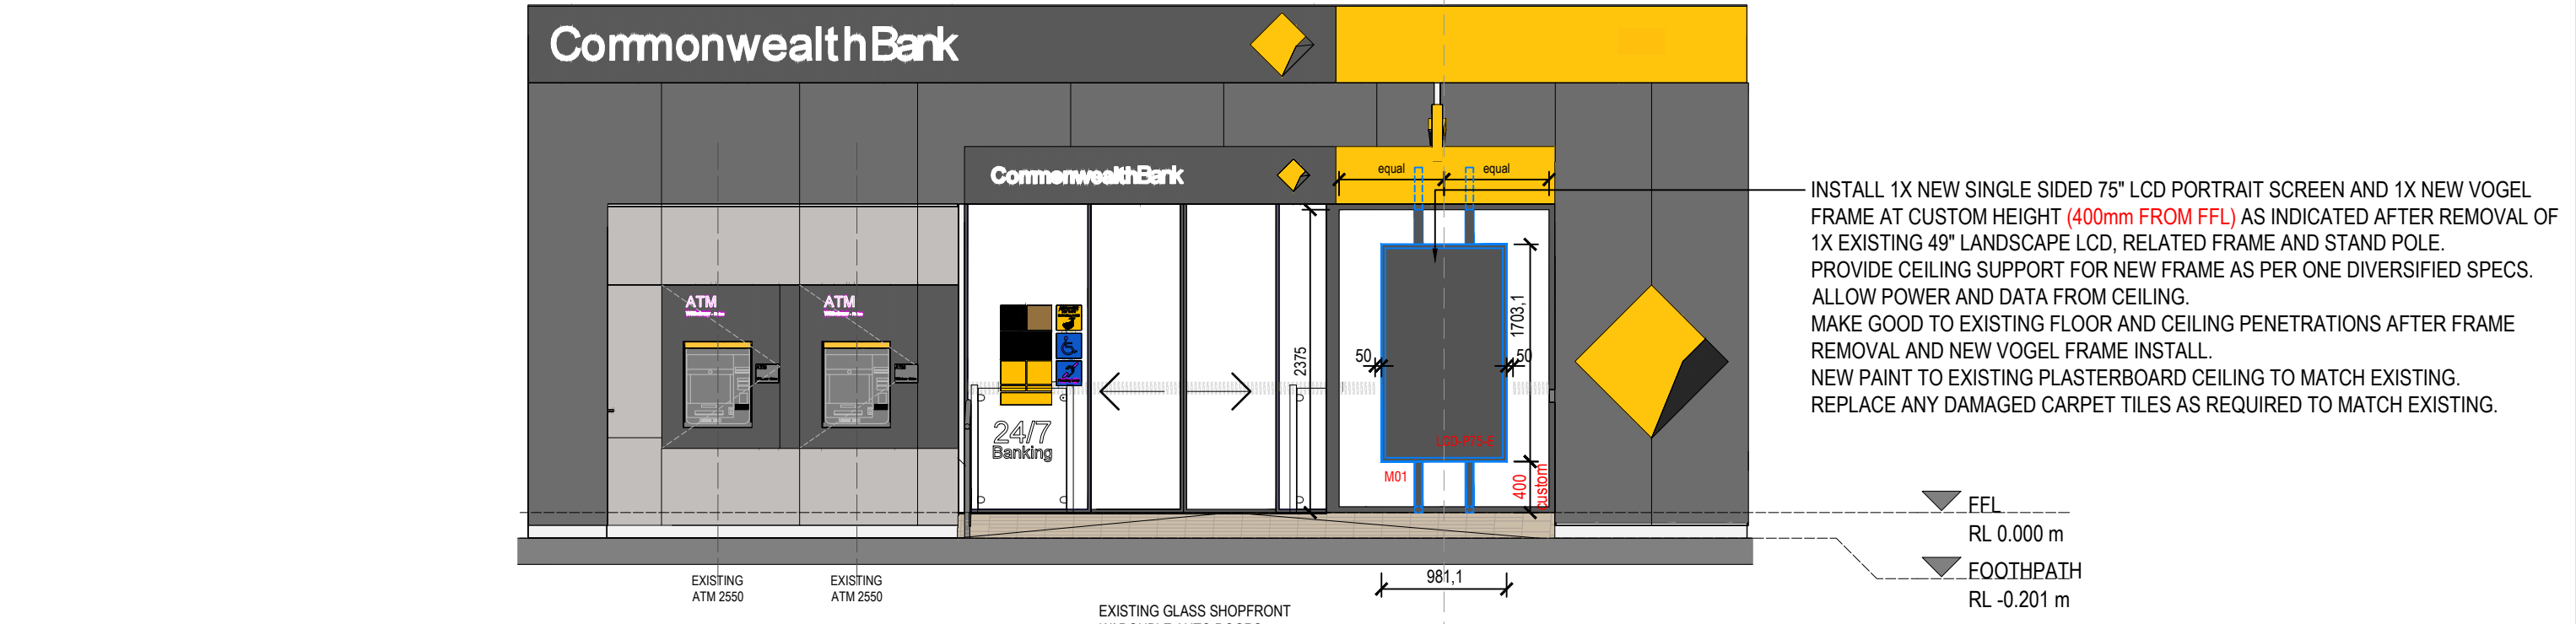

2 PROPOSED SHOPFRONT ELEVATION
SCALE 1:50 @ A3

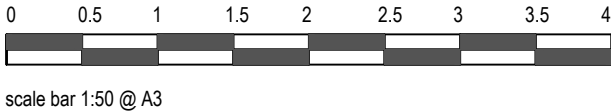

NOTE

PROJECT MANAGER

Ahrens

PO BOX 39,
CARINGBAH, NSW 2229.

TEL (02) 9545 4444
FAX (02) 9545 4999

REVISIONS

REVISION	DESCRIPTION	DATE
A	DEVELOPMENT APPLICATION ISSUE	03-10-2023

CLIENT

Commonwealth Bank

Commonwealth Bank of Australia
A.C.N. 123 123 124

Commonwealth Bank Corporate Services Property
Level 8, 1-25 Harbour St, Sydney NSW 2000

PROJECT

DEVELOPMENT APPLICATION ISSUE

CBA MANLY BRANCH
60-64 THE CORSO,
MANLY NSW 2095

DRAWN	CHECKED	DATE CREATED	SCALE
LC	CY	OCTOBER 2023	1:50 @ A3

S:\230 Support - FOR NSW\Design\100 CBAINSW\Manly\MW 2023

DRAWING TITLE


EXISTING AND PROPOSED SHOPFRONT ELEVATIONS

DRAWING NUMBER


DA2.01

ISSUE

A

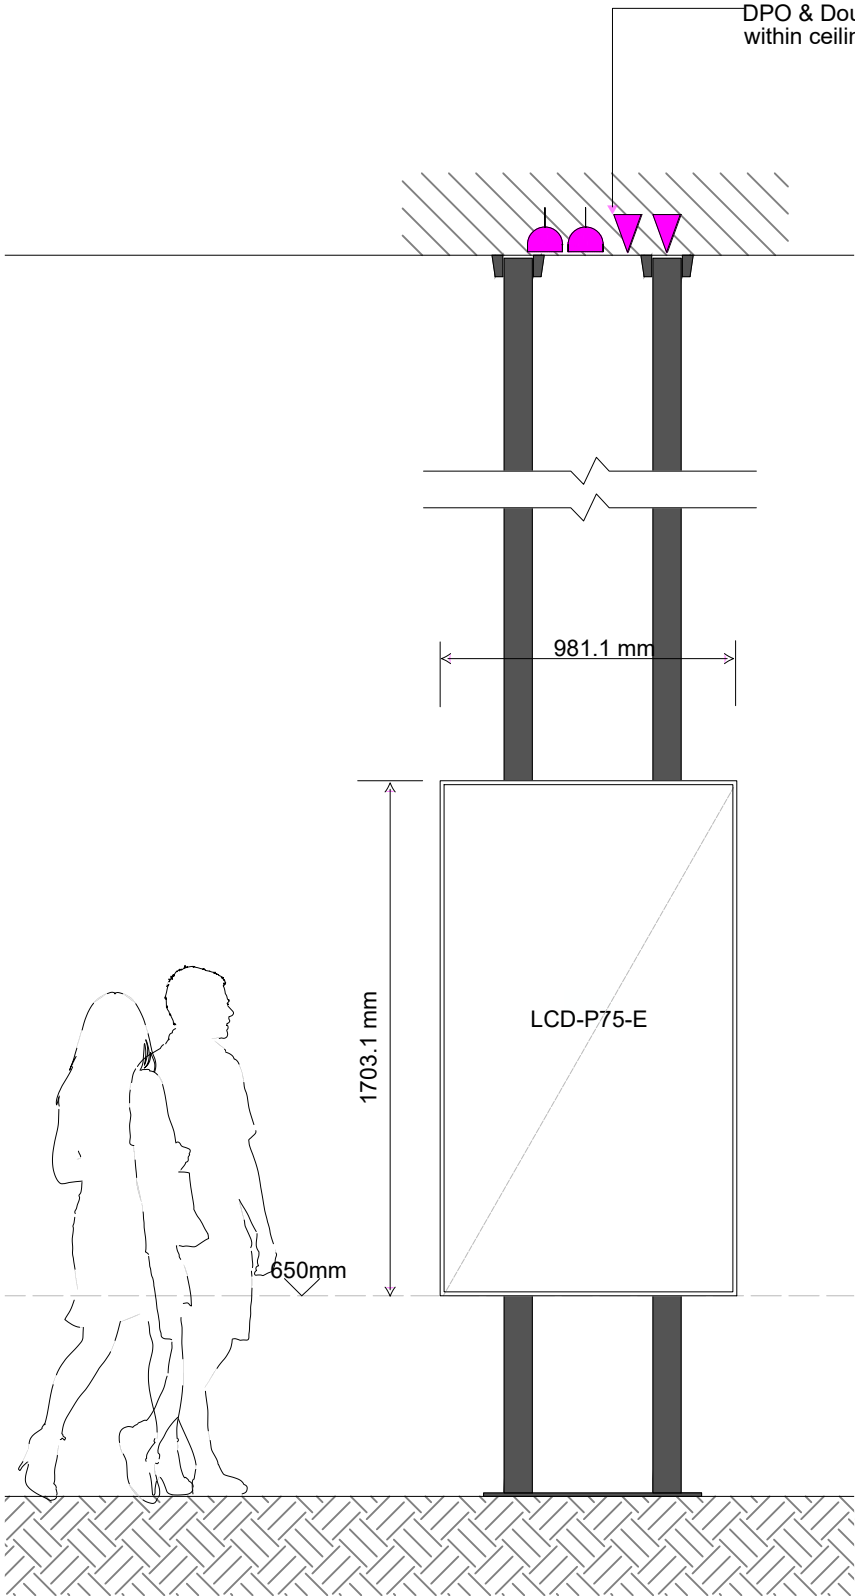

LCD-P75-E & M01
TYPICAL ELEVATION

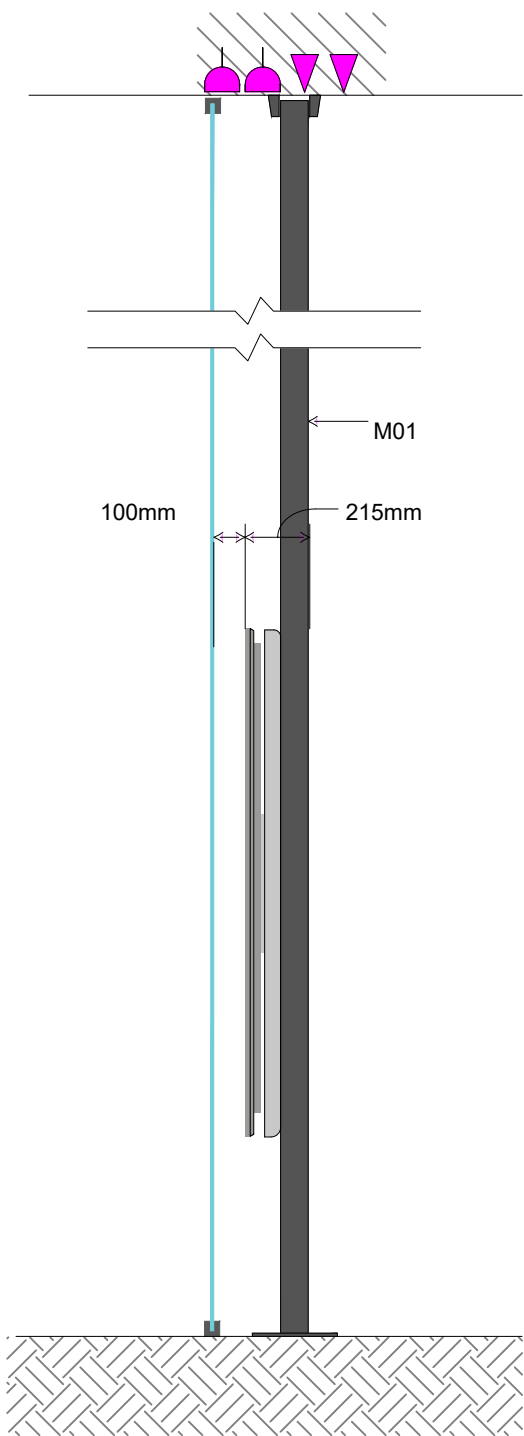

LCD-P75 & M01
DISTANCE FROM SHOPFRONT

1 DETAILS OF SINGLE FLOOR TO CEILING MOUNTING DISPLAY

SCALE 1:25 @ A3

NOTE
PLEASE VERIFY ALL DIMENSIONS ON SITE BEFORE COMMENCING WORK. REPORT ALL DISCREPANCIES TO PROJECT DIRECTOR PRIOR TO CONSTRUCTION. FIGURED DIMENSIONS TO BE TAKEN IN PREFERENCE TO SCALED DRAWINGS. DRAWINGS MADE TO LARGER SCALES & THOSE SHOWING PARTICULAR PARTS OF THE WORKS SHALL TAKE PRECEDENCE OVER DRAWINGS MADE TO SMALLER SCALE & THOSE FOR GENERAL PURPOSES. ALL WORK IS TO CONFORM TO RELEVANT AUSTRALIAN STANDARDS & OTHER CODES AS APPLICABLE, TOGETHER WITH OTHER AUTHORITIES' REQUIREMENTS & REGULATIONS. THIS DRAWING & DESIGN IS SUBJECT TO COPYRIGHT & MAY NOT BE REPRODUCED WITHOUT PRIOR WRITTEN CONSENT. IF IN DOUBT ASK.

PROJECT MANAGER



Ahrens

PO BOX 39,
CARINGBAH, NSW 2229.

TEL (02) 9545 4444
FAX (02) 9545 4999

REVISIONS

REVISION	DESCRIPTION	DATE
A	DEVELOPMENT APPLICATION ISSUE	03-10-2023

CLIENT



Commonwealth
Bank

Commonwealth Bank of Australia
A.C.N. 123 123 124

Commonwealth Bank Corporate Services Property
Level 8, 1-25 Harbour St, Sydney NSW 2000

PROJECT

DEVELOPMENT APPLICATION ISSUE
CBA MANLY BRANCH
60-64 THE CORSO,
MANLY NSW 2095

DRAWN

CHECKED

DATE CREATED

SCALE

LC

CY

OCTOBER 2023

1:50 @ A3

S:\230 Support - FOR NSW\Design\100 CBAINSW\Manly\MW 2023

DRAWING TITLE

DETAILS OF SINGLE FLOOR TO CEILING MOUNTING
DISPLAY

DRAWING NUMBER

DA2.02

ISSUE

A