
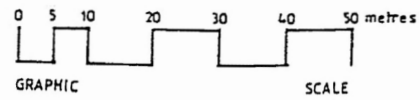
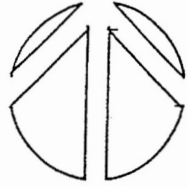


northern beaches council

THIS PLAN IS TO BE READ IN CONJUNCTION WITH THE CONDITIONS OF DEVELOPMENT CONSENT

DA2020/1513

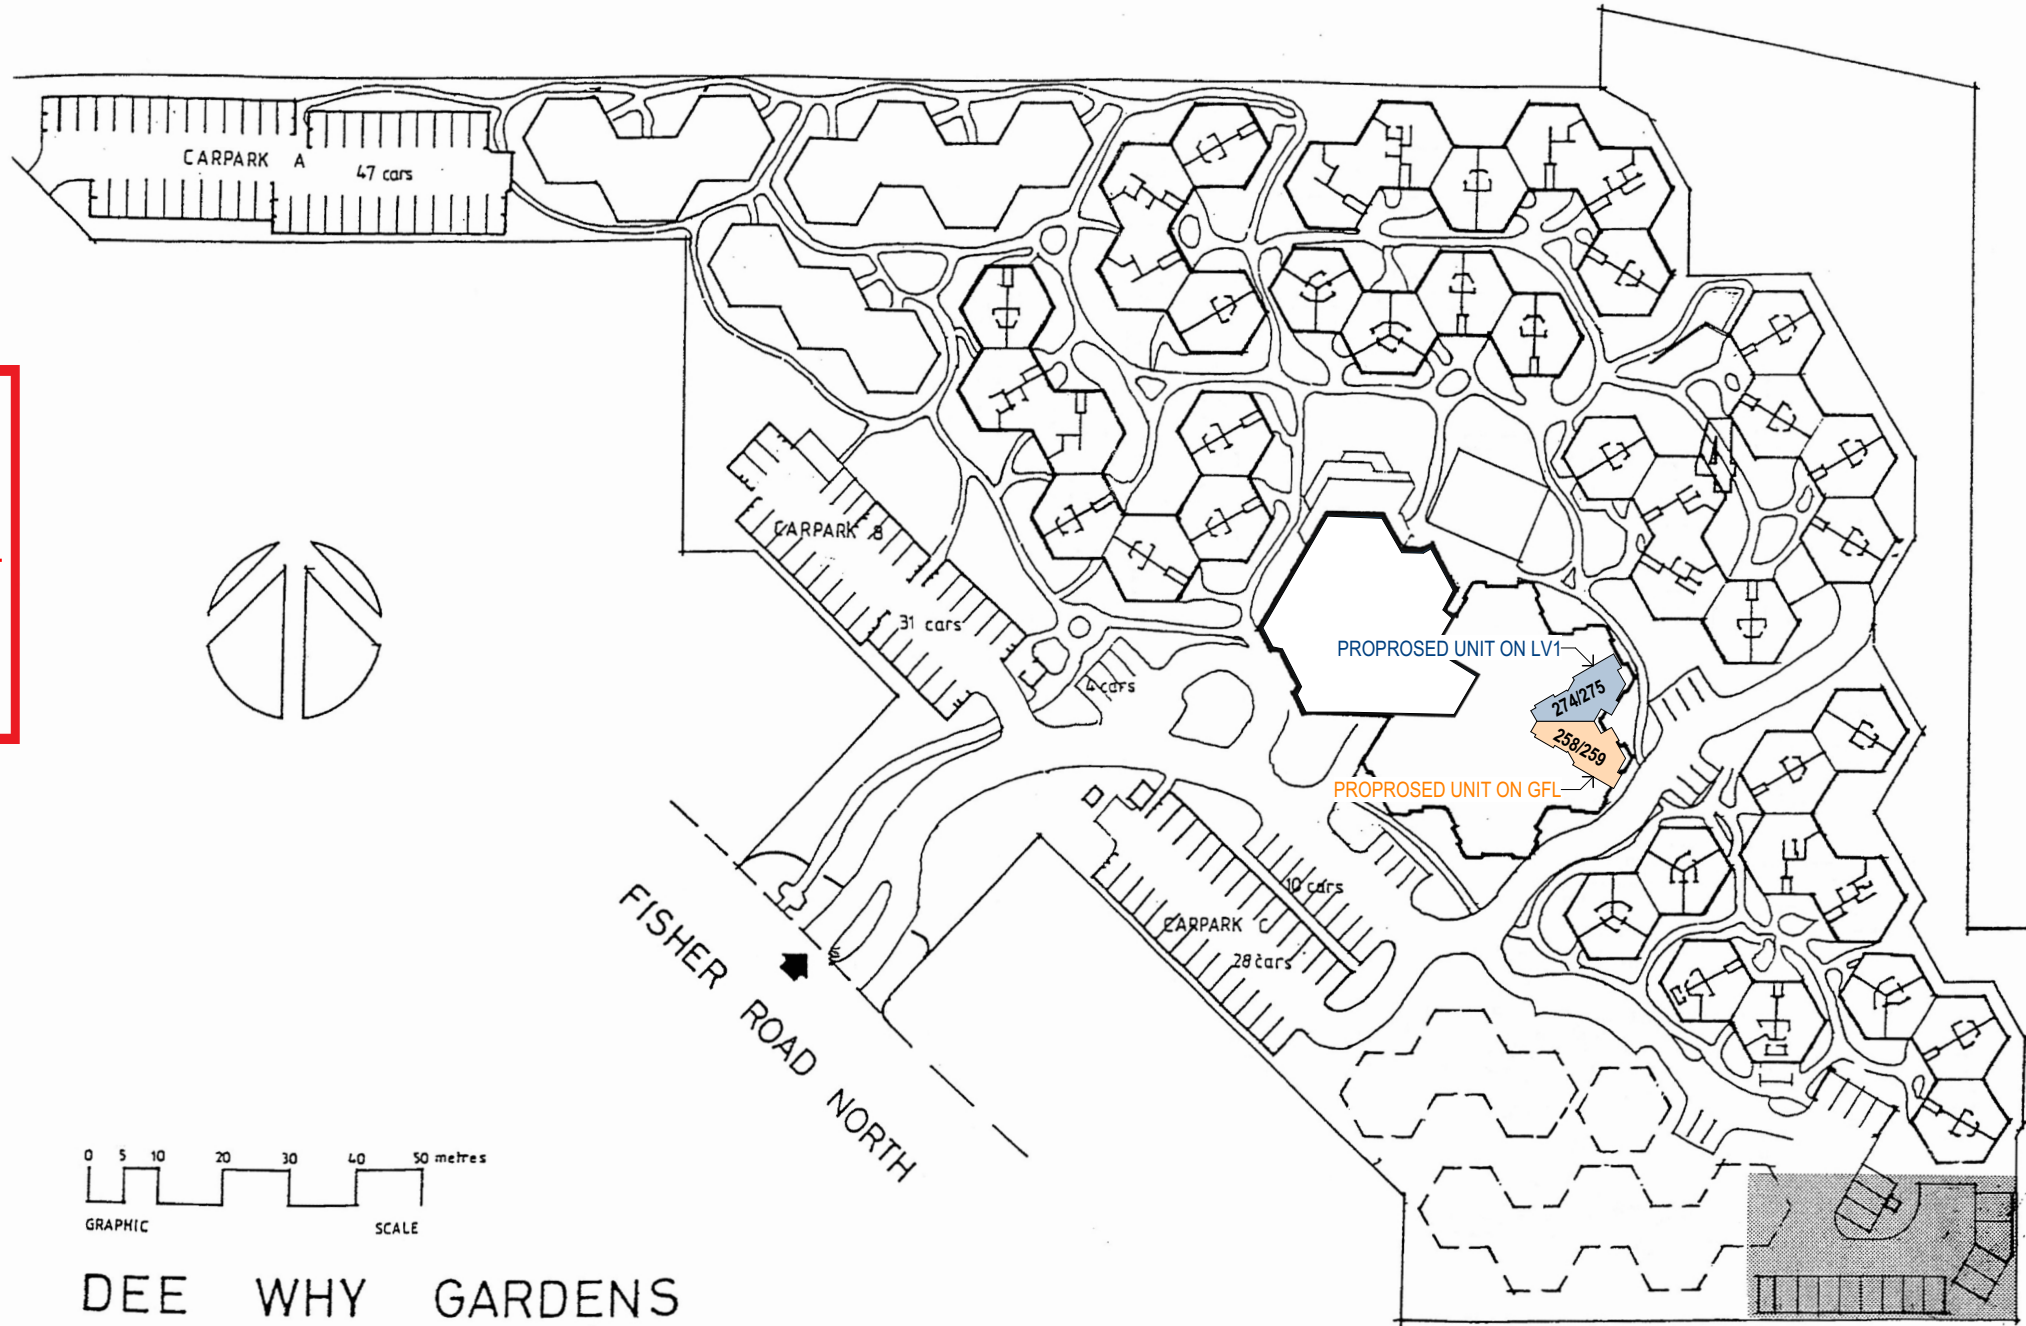

DEE WHY GARDENS
SITE PLAN

1

SITE PLAN
1:1000

NOTE


- Contractors to verify all dimensions on site before any shop drawings or work is commenced.
- Any discrepancies between drawings of differing scales or between drawings and specification where appropriate to be notified to superintendent and/or the architects for decision.
- Figured dimensions to be taken in preference to scaled dimensions.
- Critical dimensions to be taken from site.
- This drawing is to be read in conjunction with the specification and engineers' drawings.

This drawing is the copyright of Mostaghim architects and may not be altered, reproduced or transmitted in any form or by any means, in part or in whole without the prior express written consent of Mostaghim architects.

REV	DESCRIPTION	BY	DATE
A	ISSUED FOR DEVELOPMENT APPLICATION		19/10/20

REV	DESCRIPTION	BY	DATE

MOSTAGHIM
a L2, 17 federation rd, Newtown NSW 2042
w mostaghim.com.au
e info@mostaghim.com.au
p 02 9557 2002

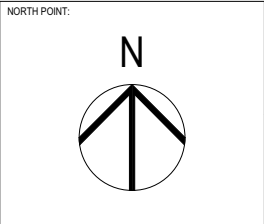

CLIENT:
LEND LEASE RETIREMENT LIVING
300 BARANGAROO AVE BARANGAROO
NSW 2000

PROJECT ADDRESS:
155 FISHER RD N DEE WHY NSW 2099


PROJECT TITLE:
DEE WHY GARDENS - UNIT ALTERATIONS
(258/259 & 274/275)

DRAWING TITLE:
SITE PLAN

DRAWN BY:	CHECKED BY:						
50 mm ACTUAL							
<small>IF THE ABOVE DIMENSION DOES NOT MEASURE FIFTY MILLIMETERS (50 mm) EXACTLY, THIS DRAWING WILL HAVE BEEN ENLARGED OR REDUCED, AFFECTING ALL LABELED SCALES.</small>							
SCALE: 1:1000 @ A3	PROJECT NUMBER: 20014						
<table border="0"> <tr> <td style="text-align: center;">A</td> <td style="text-align: center;">DA01</td> <td style="text-align: center;">A</td> </tr> <tr> <td style="text-align: center;"><small>disc</small></td> <td style="text-align: center;"><small>stage / dwg no.</small></td> <td style="text-align: center;"><small>revision</small></td> </tr> </table>		A	DA01	A	<small>disc</small>	<small>stage / dwg no.</small>	<small>revision</small>
A	DA01	A					
<small>disc</small>	<small>stage / dwg no.</small>	<small>revision</small>					


RENOVATION LEGEND

- EXISTING WALL / ELEMENT
- WALL / ELEMENT TO BE DEMOLISHED
- NEW WALL / ELEMENT

 northern beaches council

THIS PLAN IS TO BE READ IN CONJUNCTION WITH THE CONDITIONS OF DEVELOPMENT CONSENT

DA2020/1513

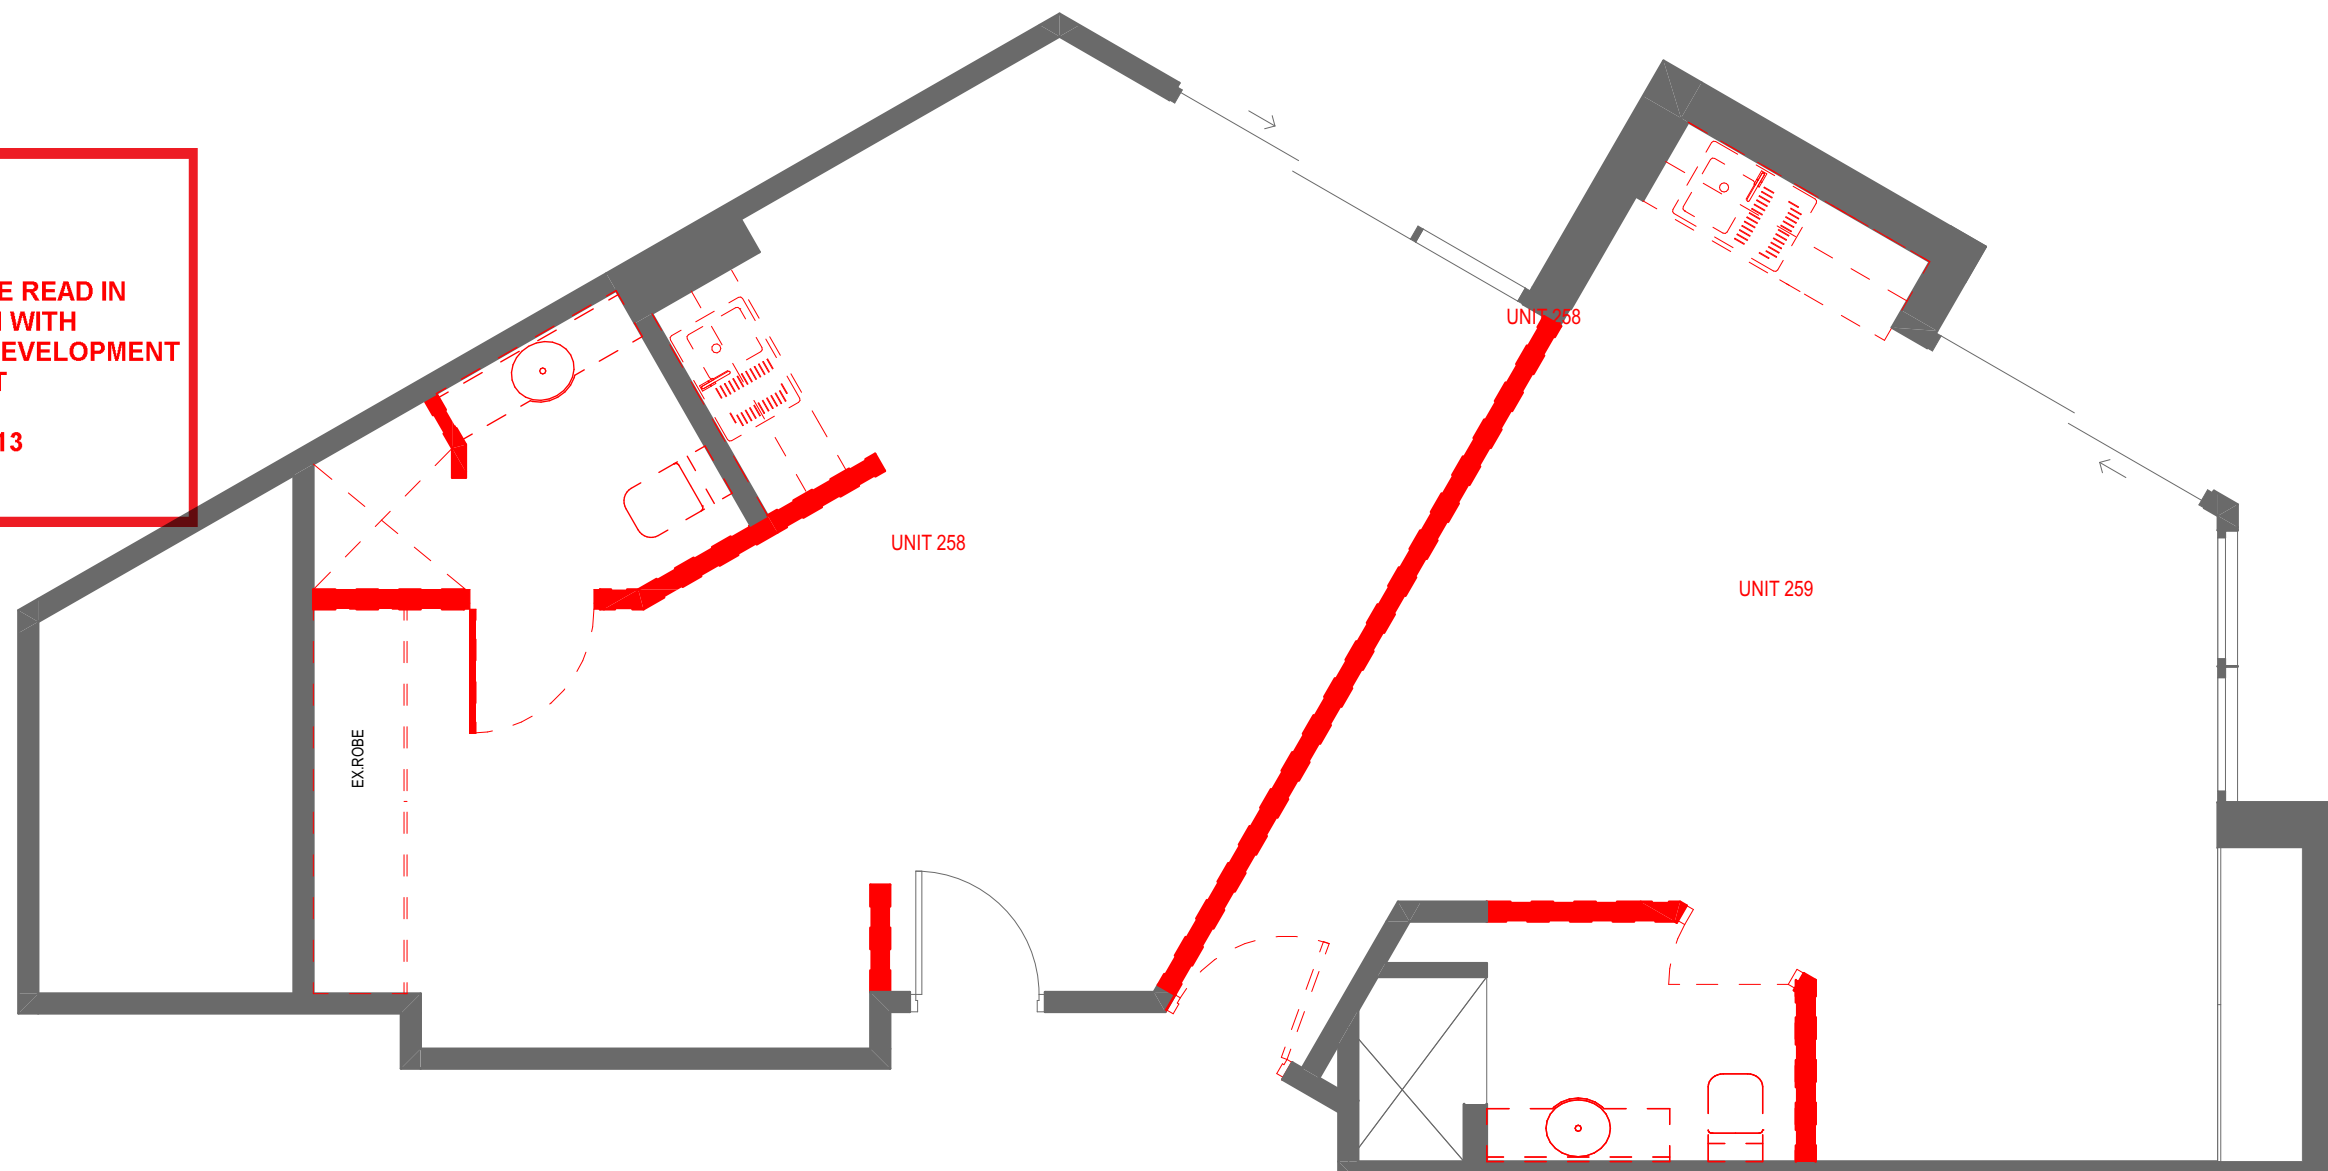

1 ROOM 258 & 259 EXISTING / DEMOLITION GROUND FLOOR PLAN 1:50

NOTE


1. Contractors to verify all dimensions on site before any shop drawings or work is commenced.
2. Any discrepancies between drawings of differing scales or between drawings and specification where appropriate to be notified to superintendent and/or the architects for decision.
3. Figured dimensions to be taken in preference to scaled dimensions.
4. Critical dimensions to be taken from site.
5. This drawing is to be read in conjunction with the specification and engineers' drawings.

This drawing is the copyright of Mostaghim architects and may not be altered, reproduced or transmitted in any form or by any means, in part or in whole without the prior express written consent of Mostaghim architects.

REVISION NOTE				REVISION NOTE			
REV	DESCRIPTION	BY	DATE	REV	DESCRIPTION	BY	DATE
A	ISSUED FOR DEVELOPMENT APPLICATION		19/10/20				

MOSTAGHIM

a L2, 17 federation rd, newtown nsw 2042
w mostaghim.com.au
e info@mostaghim.com.au
p 02 9557 2002

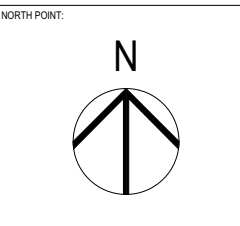

CLIENT:

LEND LEASE RETIREMENT LIVING
300 BARANGAROO AVE BARANGAROO
NSW 2000

PROJECT ADDRESS:

155 FISHER RD N DEE WHY NSW 2099

PROJECT TITLE:

DEE WHY GARDENS - UNIT ALTERATIONS
(258/259 & 274/275)

DRAWING TITLE:

ROOM 258 & 259 EXISTING / DEMOLITION
GROUND FLOOR PLAN

DRAWN BY:	CHECKED BY:
50 mm ACTUAL	
IF THE ABOVE DIMENSION DOES NOT MEASURE FIFTY MILLIMETERS (50 mm) EXACTLY, THIS DRAWING WILL HAVE BEEN ENLARGED OR REDUCED, AFFECTING ALL LABELED SCALES.	
SCALE: 1:50 @ A3	PROJECT NUMBER: 20014
A	A
disc	stage / diag no. revision


RENOVATION LEGEND

- EXISTING WALL / ELEMENT
- WALL / ELEMENT TO BE DEMOLISHED
- NEW WALL / ELEMENT

northern beaches council

THIS PLAN IS TO BE READ IN CONJUNCTION WITH THE CONDITIONS OF DEVELOPMENT CONSENT

DA2020/1513

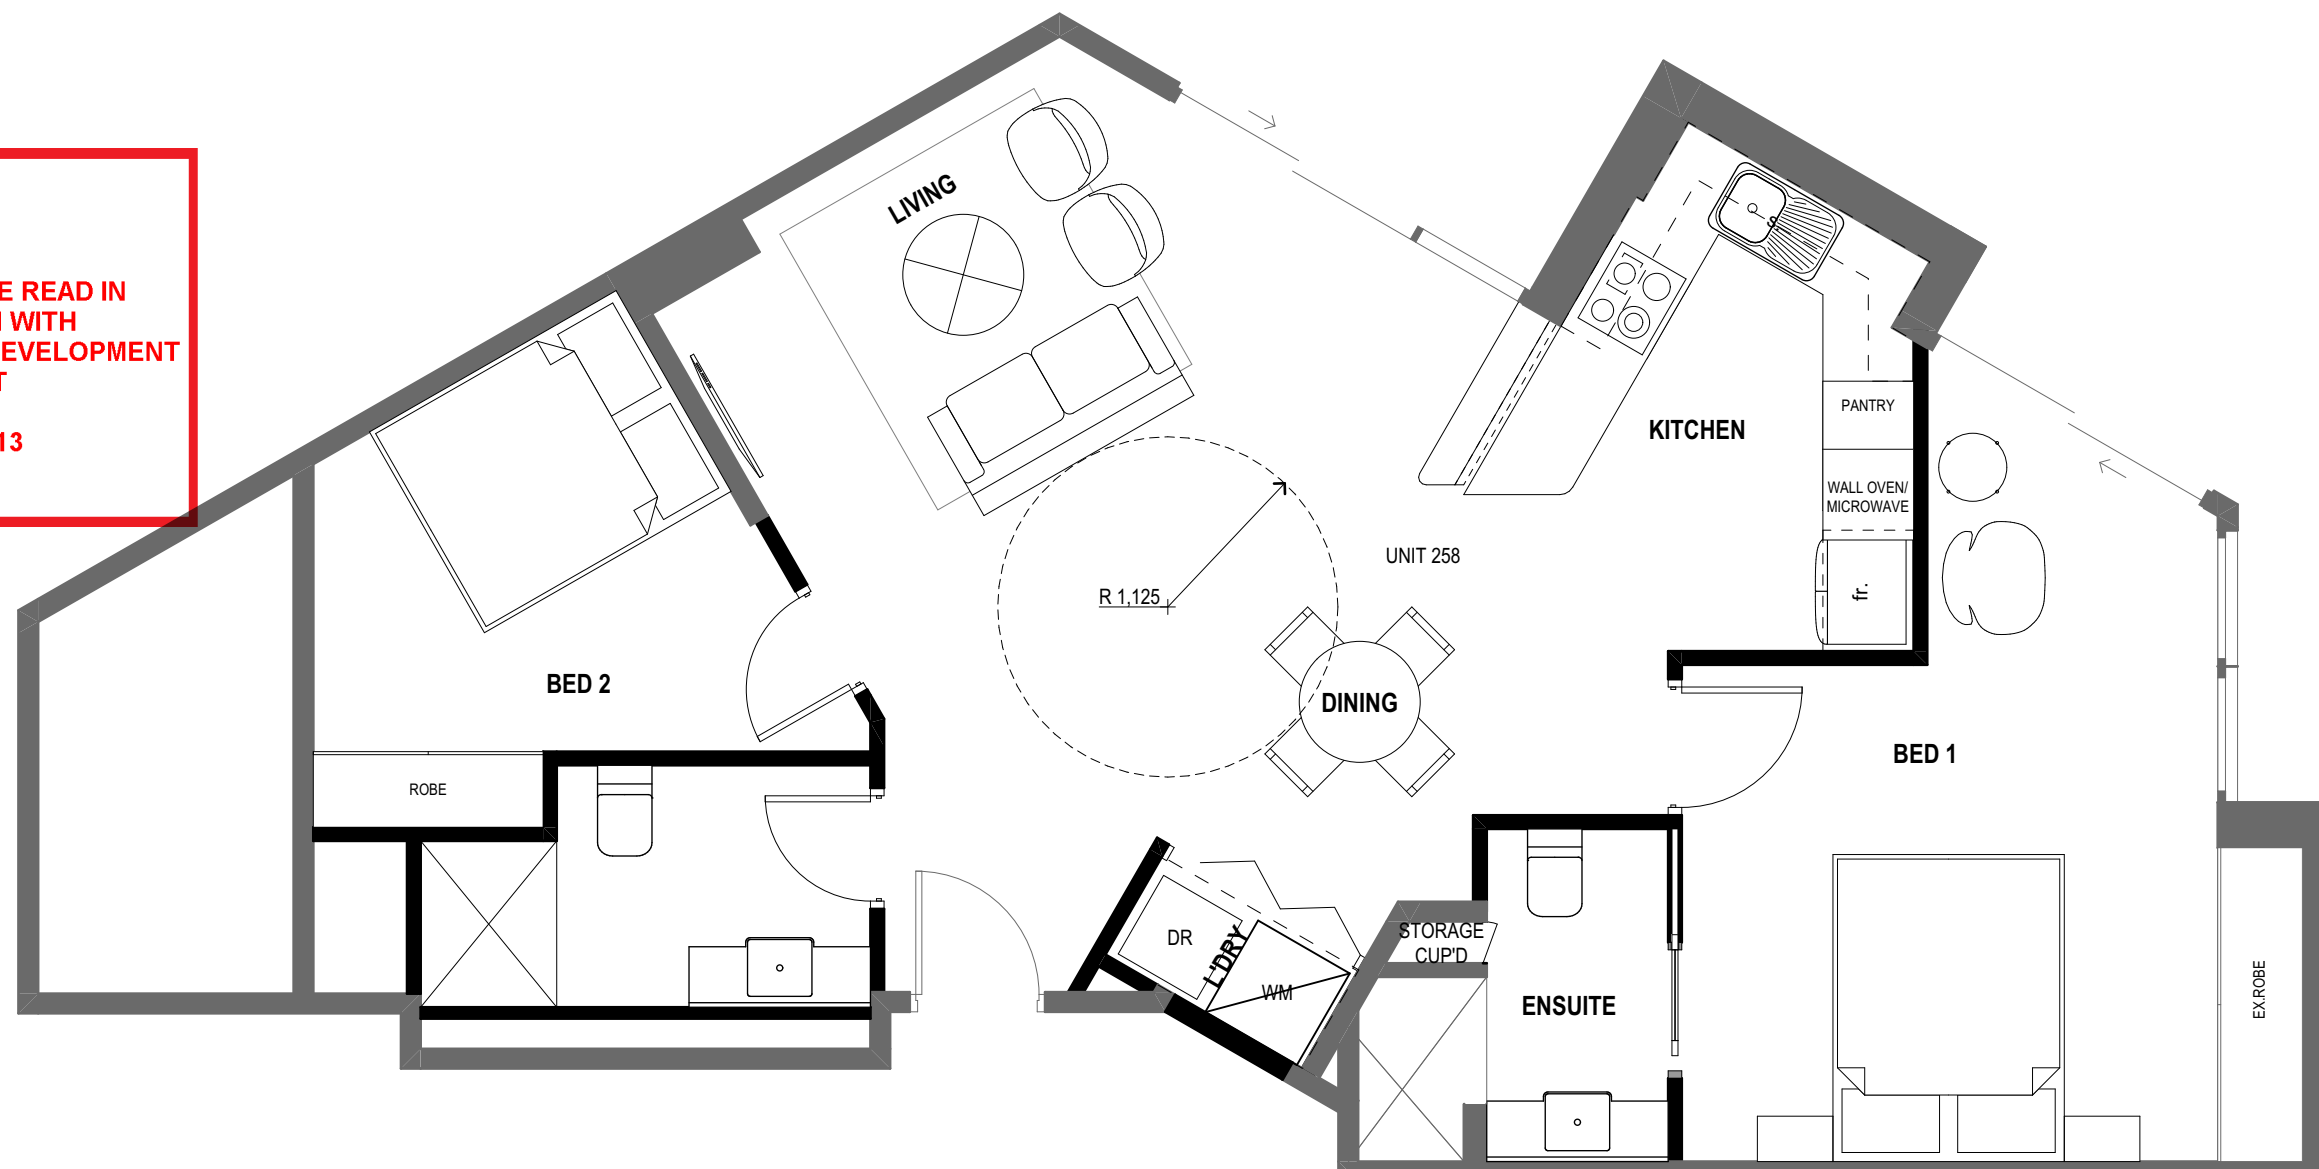

1 PROPOSED GROUND FLOOR PLAN: ROOM 258 & 259 CONVERSION TO TWO BEDROOMS UNIT 1:50

NOTE


1. Contractors to verify all dimensions on site before any shop drawings or work is commenced.
2. Any discrepancies between drawings of differing scales or between drawings and specification where appropriate to be notified to superintendent and/or the architects for decision.
3. Figured dimensions to be taken in preference to scaled dimensions.
4. Critical dimensions to be taken from site.
5. This drawing is to be read in conjunction with the specification and engineers' drawings.

This drawing is the copyright of Mostaghim architects and may not be altered, reproduced or transmitted in any form or by any means, in part or in whole without the prior express written consent of Mostaghim architects.

REVISION NOTE				REVISION NOTE			
REV	DESCRIPTION	BY	DATE	REV	DESCRIPTION	BY	DATE
A	ISSUED FOR DEVELOPMENT APPLICATION		19/10/20				

MOSTAGHIM

a L2, 17 federation rd, newtown nsw 2042
w mostaghim.com.au
e info@mostaghim.com.au
p 02 9557 2002

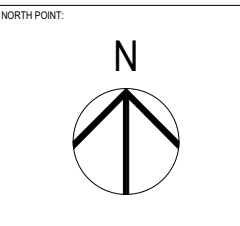

CLIENT:
LEND LEASE RETIREMENT LIVING
300 BARANGAROO AVE BARANGAROO
NSW 2000

PROJECT ADDRESS:
155 FISHER RD N DEE WHY NSW 2099

PROJECT TITLE:
DEE WHY GARDENS - UNIT ALTERATIONS
(258/259 & 274/275)

DRAWING TITLE:
PROPOSED GROUND FLOOR PLAN: ROOM
258 & 259 CONVERSION TO TWO
BEDROOMS UNIT

DRAWN BY:	CHECKED BY:
50 mm ACTUAL	
<small>IF THE ABOVE DIMENSION DOES NOT MEASURE FIFTY MILLIMETERS (50 mm) EXACTLY, THIS DRAWING WILL HAVE BEEN ENLARGED OR REDUCED, AFFECTING ALL LABELED SCALES.</small>	
SCALE: 1:50 @ A3	PROJECT NUMBER: 20014
A	DA04
<small>disc</small>	<small>stage / diag no.</small>
A	<small>revision</small>