




BOUNDARY - - -
SCOPE OF WORKS

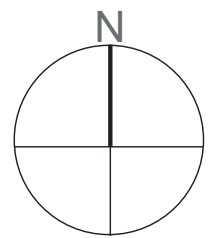

- NOTES:
- This document describes a Design Intent only
 - Written dimensions take precedence over scaling and are to be checked on site.
 - Refer to all project documentation before commencing work.
 - Refer any discrepancies to the Project Design Manager.
 - Copyright is retained by Scentre Design and Construction.
 - Written authority is required for any reproduction.

AMPCAPITAL

SCENTRE GROUP

Owner and Operator of *Westfield* in Australia and New Zealand

Scentre Design and Construction Pty Limited
85 Castlereagh Street Sydney NSW 2000
Phone (02) 9338 7000 Fax (02) 9338 8500
GPO Box 4004 Sydney NSW 2001
ACN 060 287 265

EXISTING
CONDITION:
SITE PLAN


WARRINGAH MALL
STAGE 02

SCHEME 14F
DEVELOPMENT
APPLICATION




LOCATION PLAN


SITE PLAN
1:2000

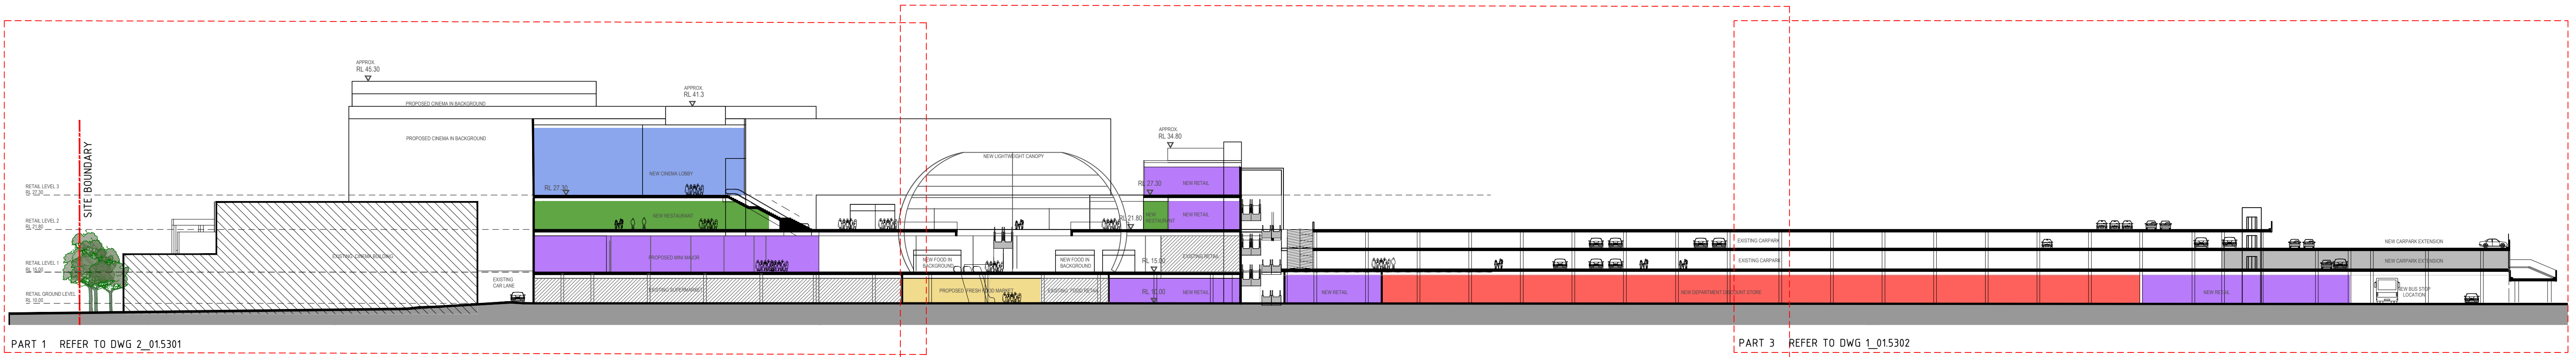


1 SECTION AA
1:500

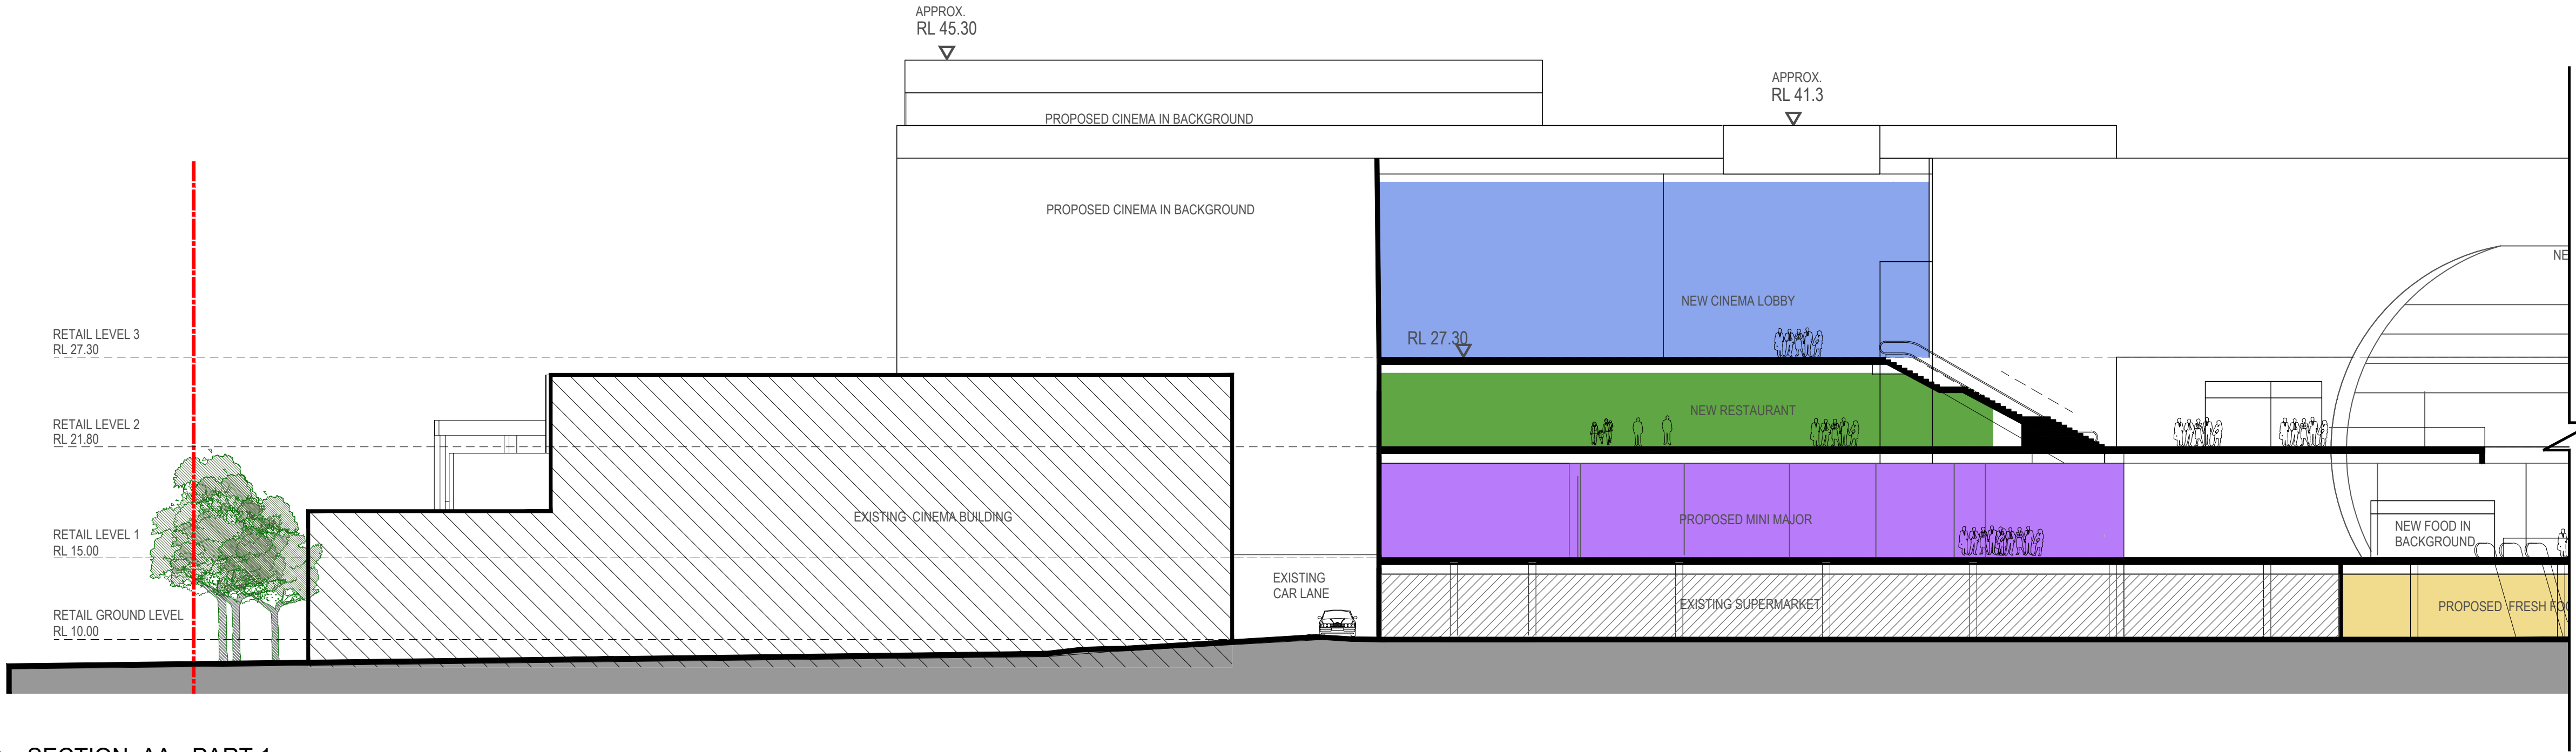

2 SECTION AA - PART 1
1:250

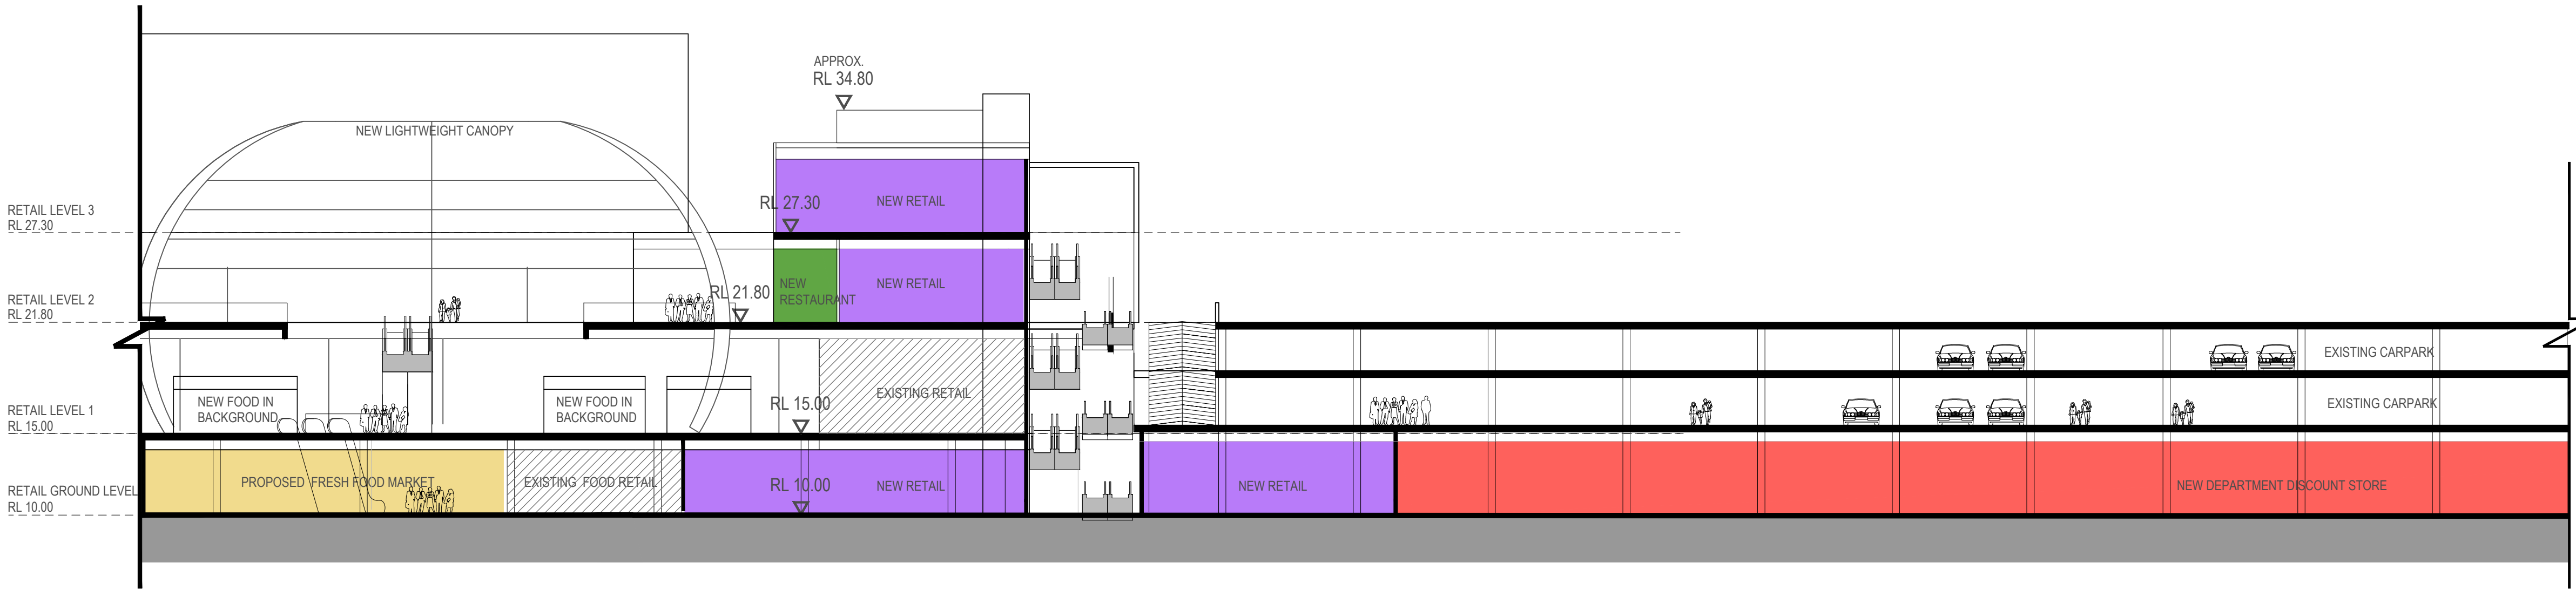

3 SECTION AA - PART 2
1:250

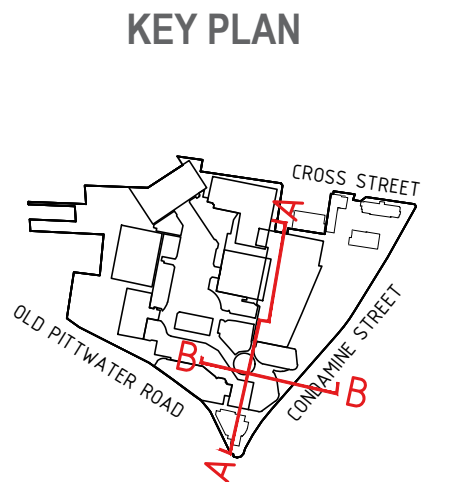

NOTES:

- This document describes a Design Intent only.
- Written dimensions take precedence over scaling and are to be checked on site.
- Refer to all project documentation before commencing work.
- Refer any discrepancies to the Project Design Manager.
- Copyright is retained by Scentre Design and Construction.
- Written authority is required for any reproduction.



SCENTRE GROUP

Owner and Operator of Westfield in Australia and New Zealand

Scentre Design and Construction Pty Limited
85 Castlereagh Street, Sydney, NSW 2000
Phone (02) 9358 7000 Fax (02) 9028 8500
GPO Box 4004 Sydney NSW 2001
ACN 090 297 292


Title
SECTION AA

Centre


WARRINGAH MALL
STAGE 02
SCHEME 14F

**DEVELOPMENT
APPLICATION**

Project No. 11754	Drawing No. 01.5301	Revision 1
Drawing Scale 100% @A1		
Plot Date 2018-07-23		

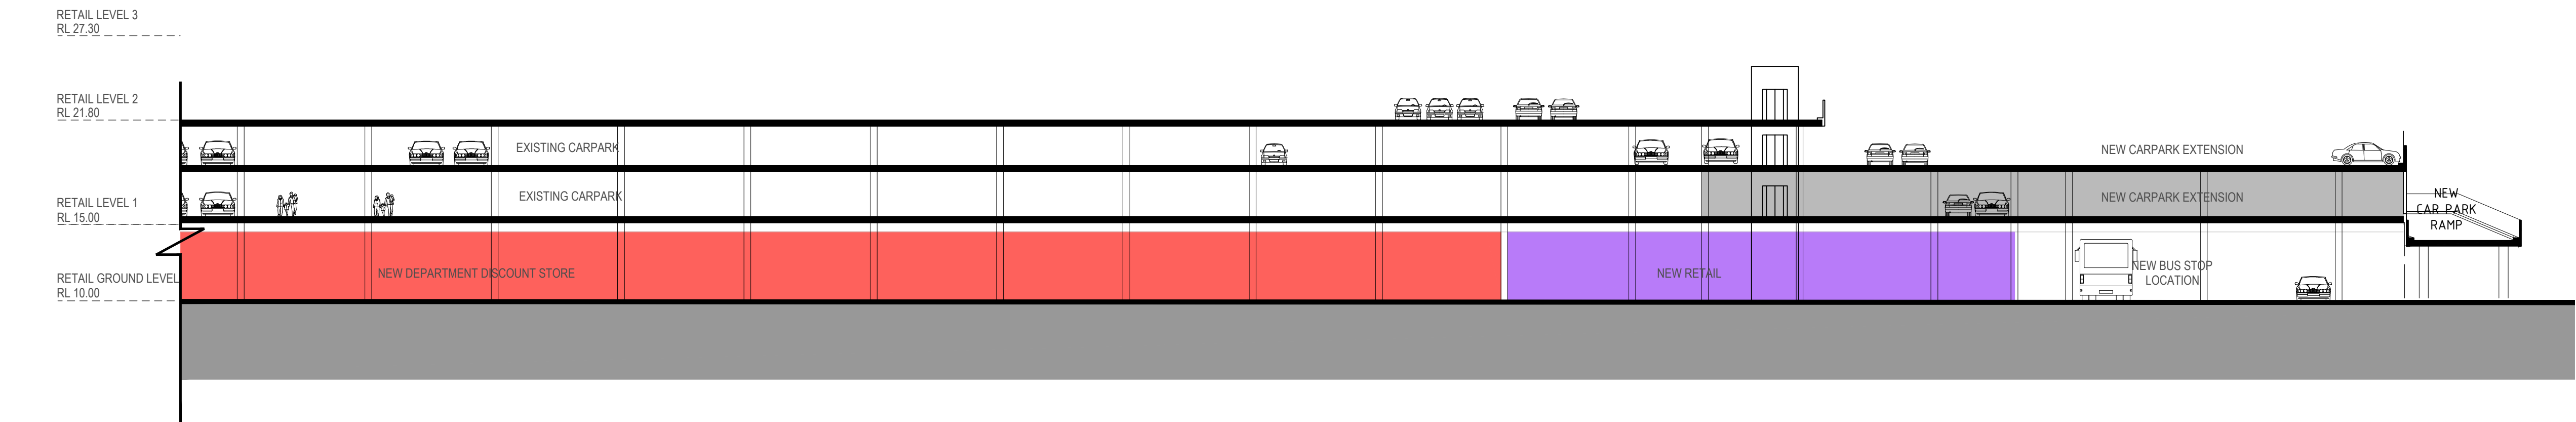


1 SECTION AA - PART 3
1:250

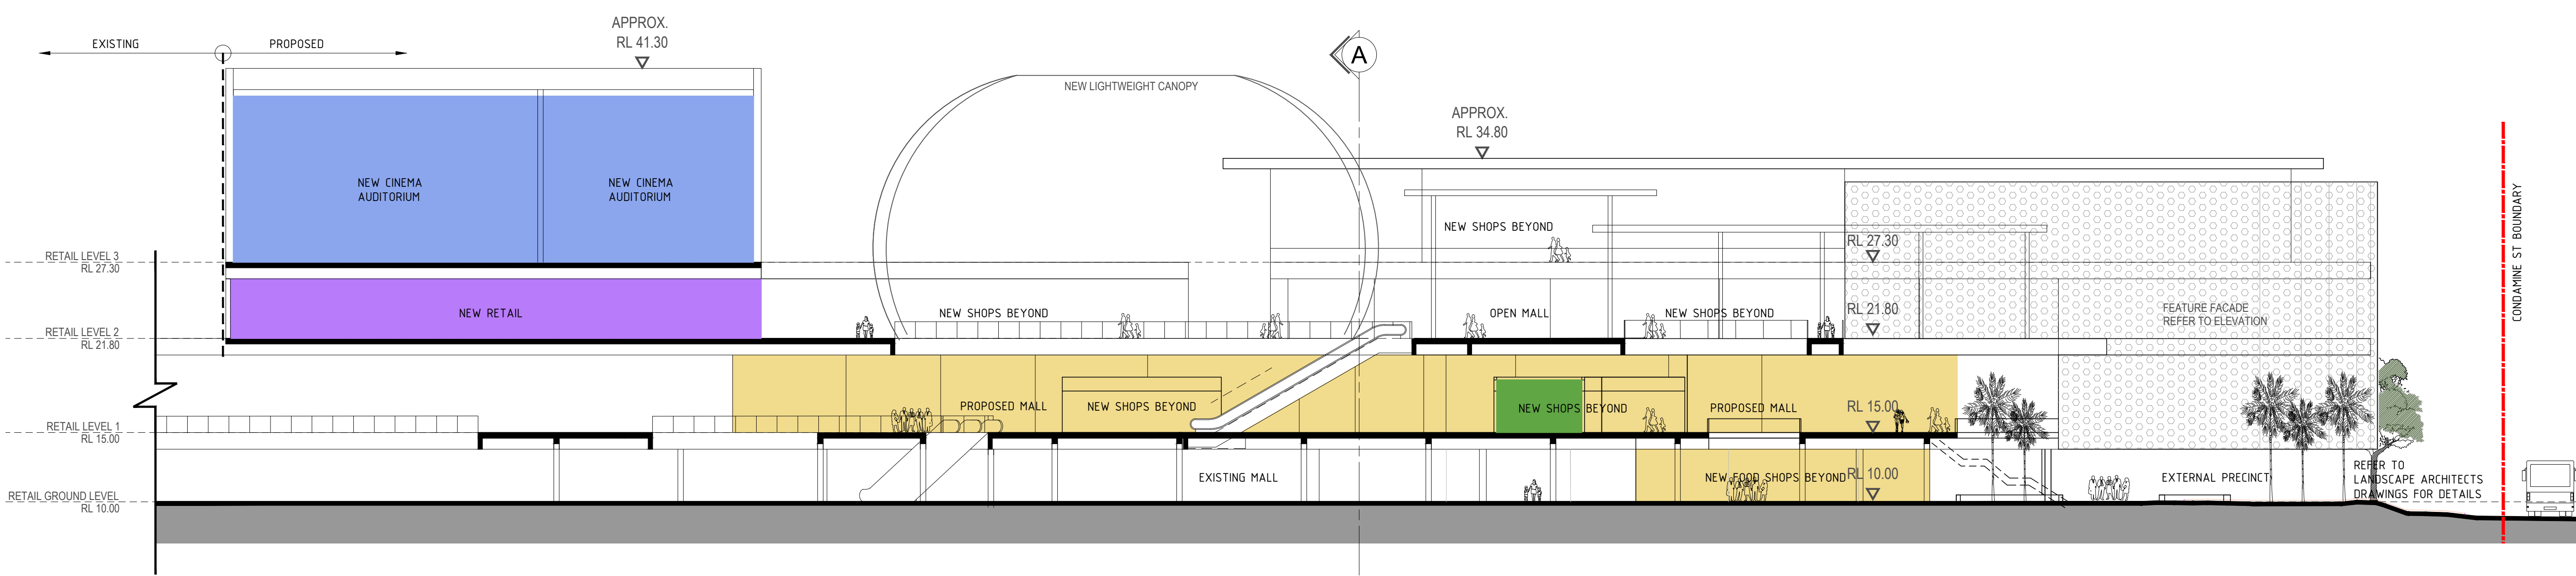

2 SECTION BB
1:250

KEY PLAN

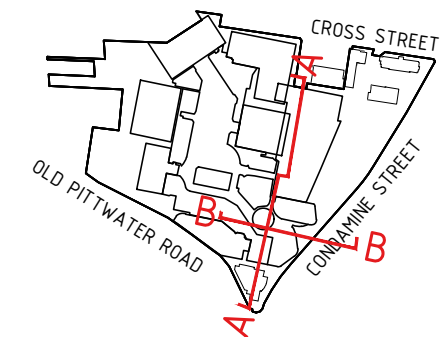

- NOTES:
- This document describes a Design Intent only.
 - Written dimensions take precedence over scaling and are to be checked on site.
 - Refer to all project documentation before commencing work.
 - Refer any discrepancies to the Project Design Manager.
 - Copyright is retained by Scentre Design and Construction.
 - Written authority is required for any reproduction.

AMPCAPITAL

SCENTRE GROUP
Owner and Operator of Westfield in Australia and New Zealand

Scentre Design and Construction Pty Limited
85 Castlereagh Street Sydney NSW 2000
Phone (02) 9358 7000 Fax (02) 9028 8500
GPO Box 4004 Sydney NSW 2001
ACN 600 269 946

SECTION AA
+
SECTION BB

WARRINGAH MALL
STAGE 02
SCHEME 14F

DEVELOPMENT
APPLICATION

Project No. 11754	Drawing No. 01.5302	Revision 1
Drawing Scale 100% @A1		
Plot Date 2018-07-23		



PART 3

1:500

1:500



2) 1:250

1:250

1:250


1:250




1:250

1:250

GL SHOPFRONT GLAZING

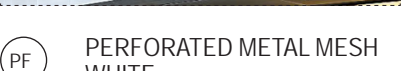

Project Number	Drawing No.	Revision
11754	01.5401	1
Scale @ Sheet Size		
100% @ A1		
Plot Date		
16-07-2018		

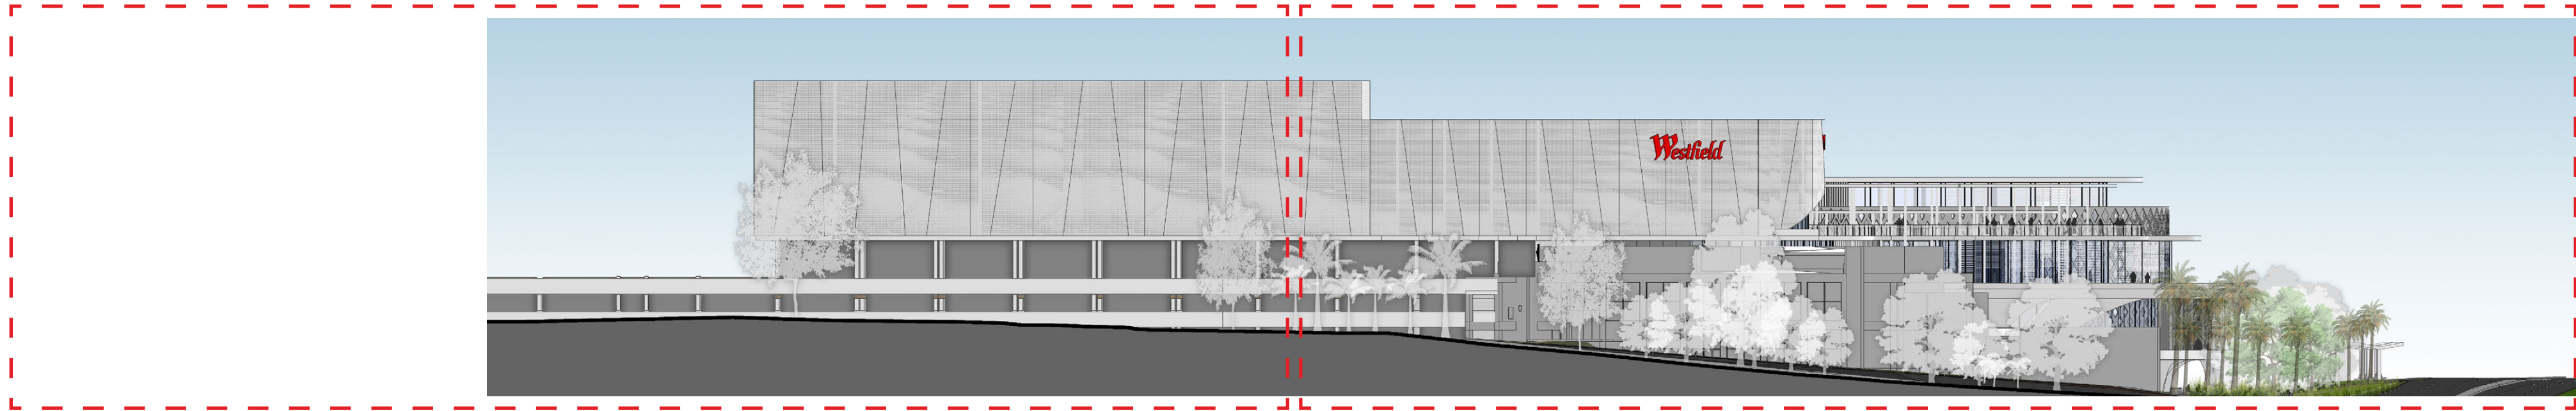


PART 1

PART 2

1

KEY DRAWING PROPOSED SOUTH ELEVATION


1:500

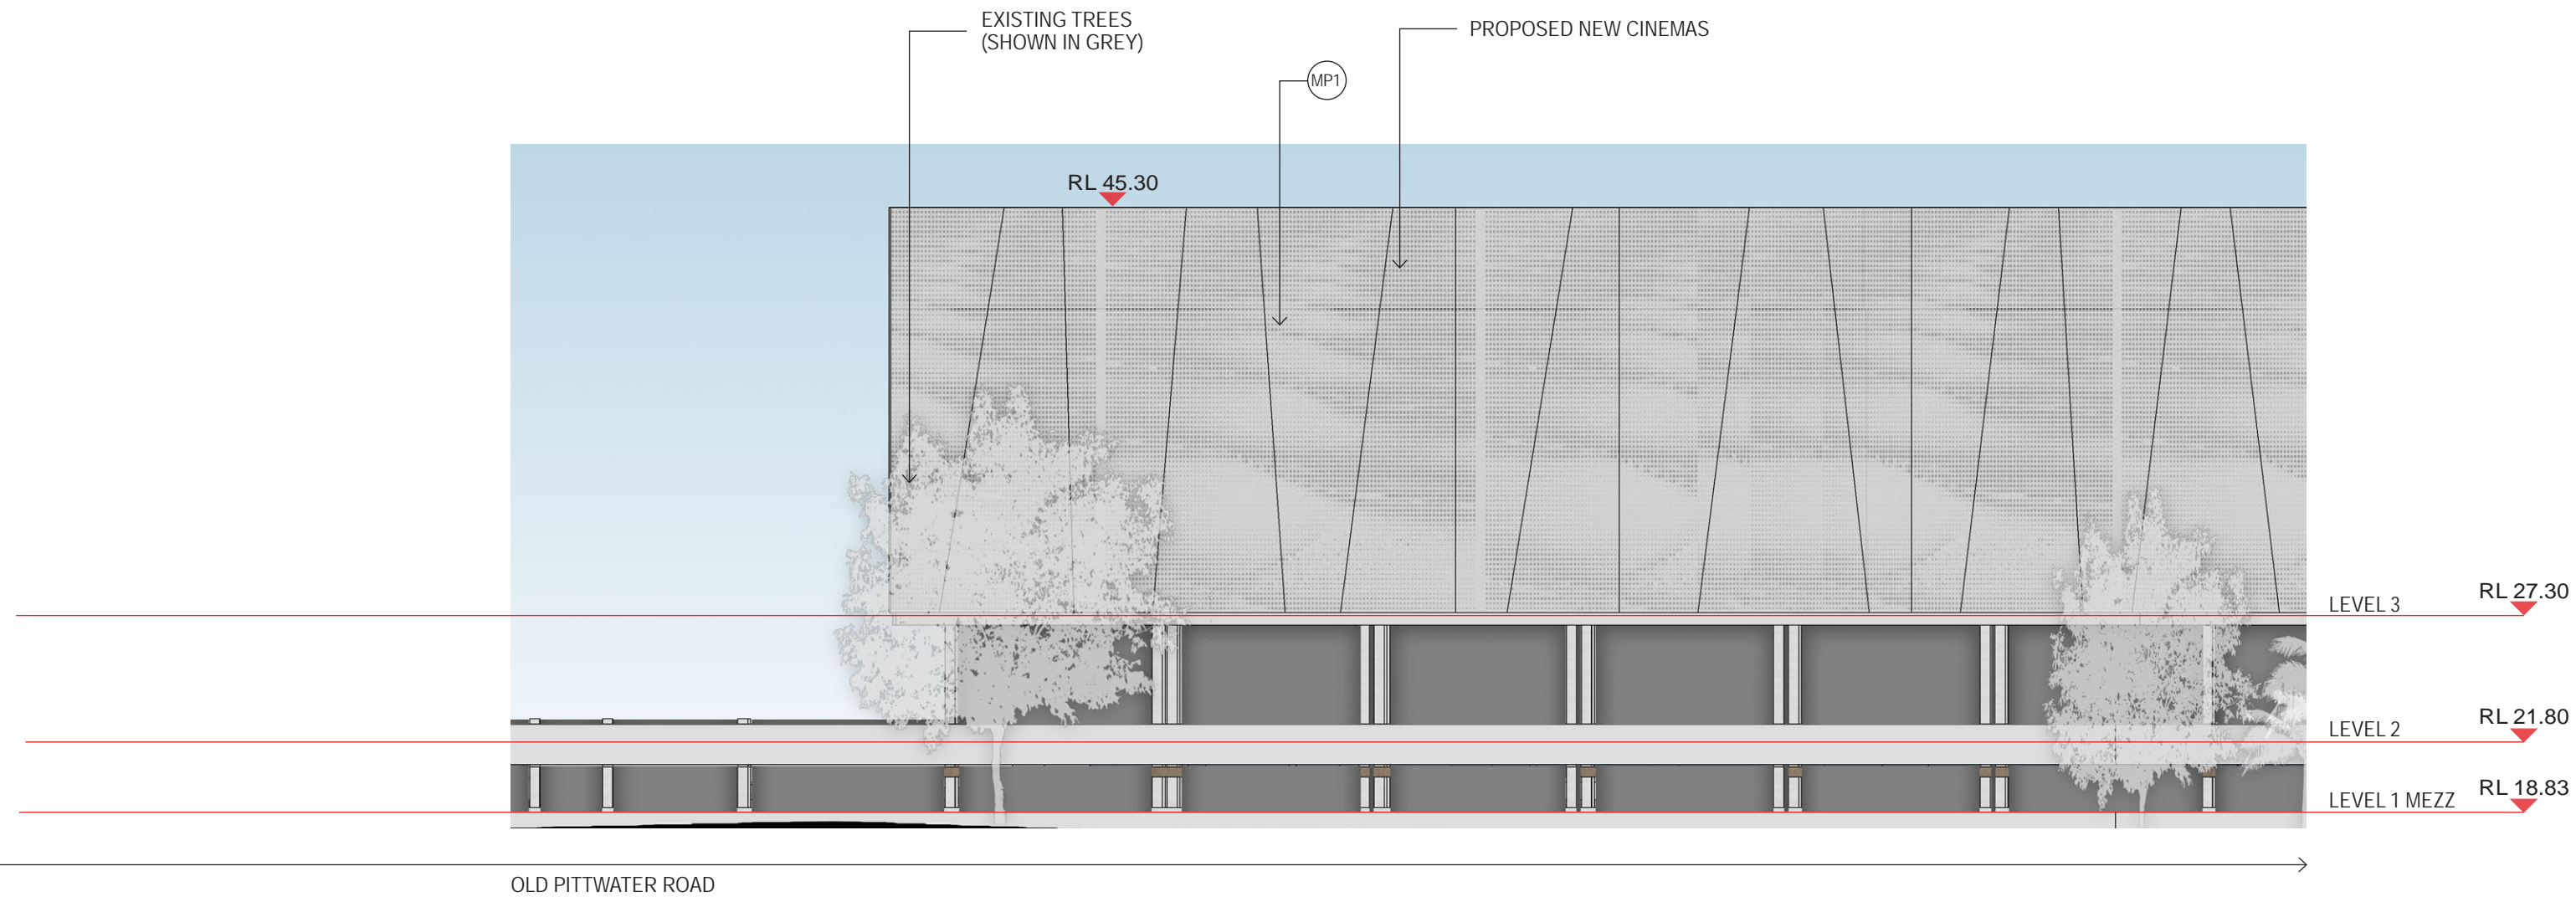

2

PROPOSED SOUTH ELEVATION - PART 1

1:250

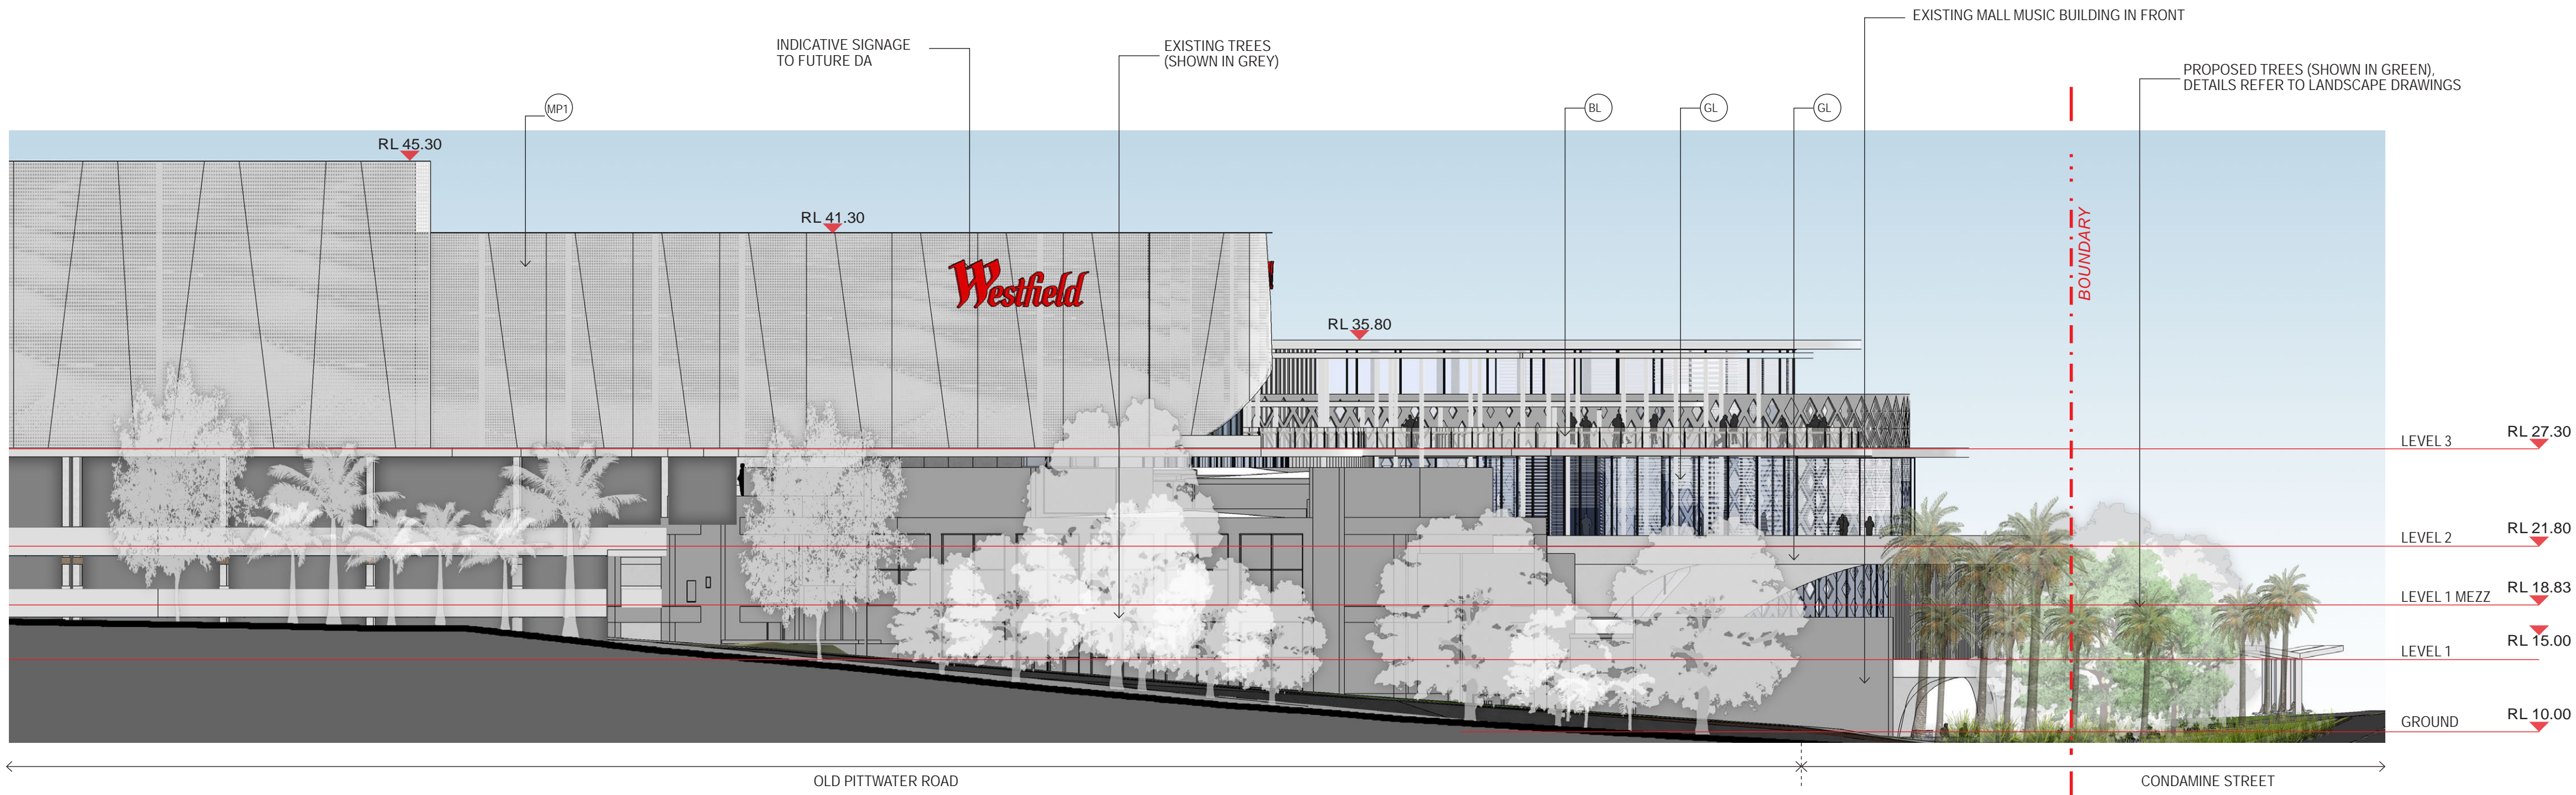

3

PROPOSED SOUTH ELEVATION - PART 2

1:250

MATERIAL FINISHES




BL BALUSTRADE




PT CONCRETE / BLOCKWALL PAINTED WHITE



MP1 METAL CLADDING 1 WITH CUSTOM PATTERN

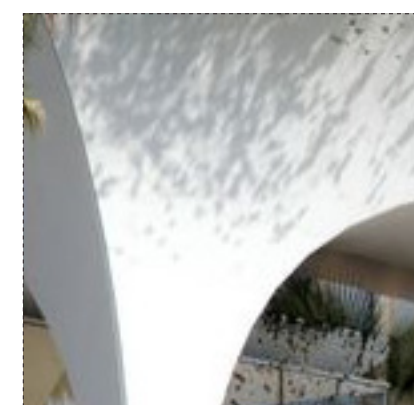


PC1 PREFABRICATED PRECAST PANEL PAINTED WHITE

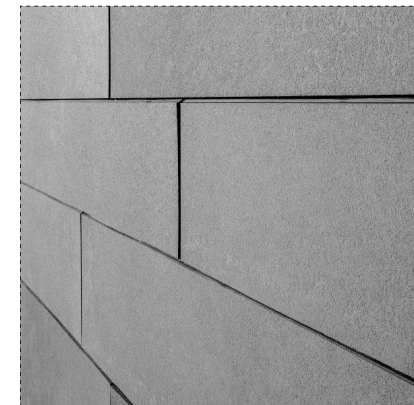

FC1 FIBRE CEMENT PANEL 1 GREY




PG METAL PERGOLA

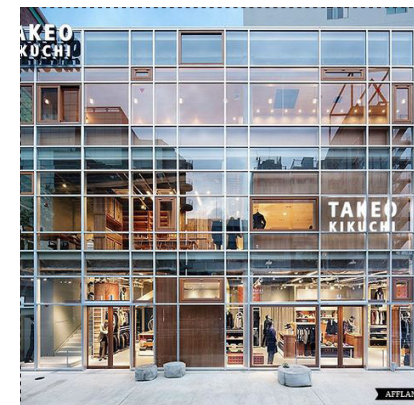


GL SHOPFRONT GLAZING




MB METAL BATTENS

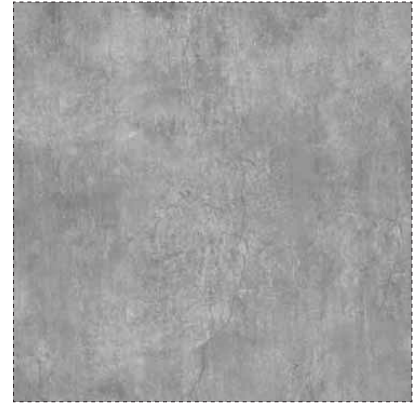


C1 CONCRETE

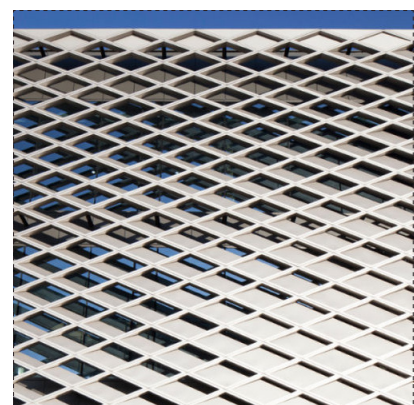

MP2 METAL CLADDING 2 WITH CUSTOM PATTERN

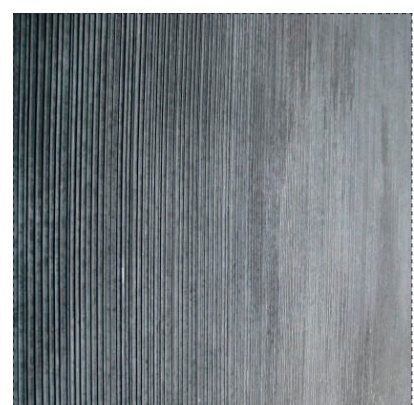

PC2 PRECAST PANEL GREY

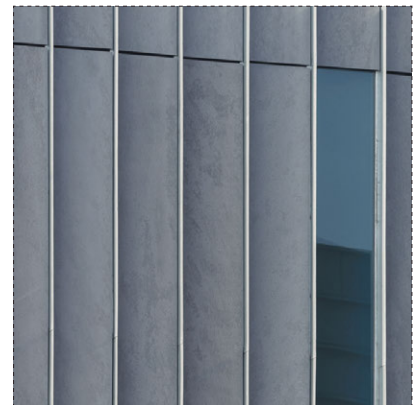


FC2 FIBRE CEMENT PANEL 2 GREY



PF PERFORATED METAL MESH WHITE

KEY PLAN

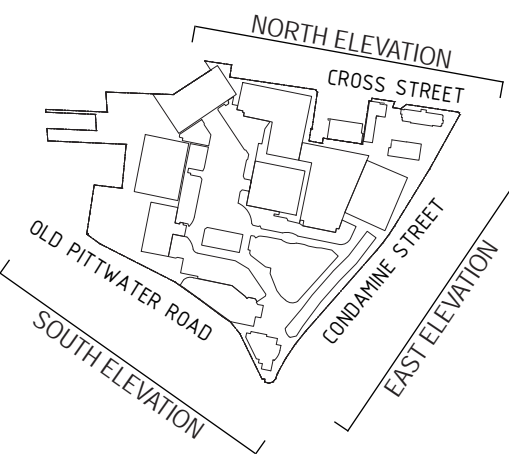

NOTES:

- This document describes a Design Intent only
- Written dimensions take precedence over scaling and are to be checked on site.
- Refer to all project documentation before commencing work.
- Refer any discrepancies to the Project Design Manager.
- Copyright is retained by Scentre Design and Construction.
- Written authority is required for any reproduction.

AMPCAPITAL

SCENTRE GROUP

Owner and Operator of **Westfield** in Australia and New Zealand

Scentre Design and Construction Pty Limited
85 Castlereagh Street Sydney NSW 2000
Phone (02) 9358 7000 Fax (02) 9328 8500
GPO Box 4004 Sydney NSW 2001
ACN 080 287 285


PROPOSED SOUTH ELEVATION

WARRINGAH
MALL STAGE 02

SCHEME 14F
DEVELOPMENT
APPLICATION

Project Number 11754
Drawing No. 01.5402
Scale 100% @ A1
Plot Date 16-07-2018

16-07-2018

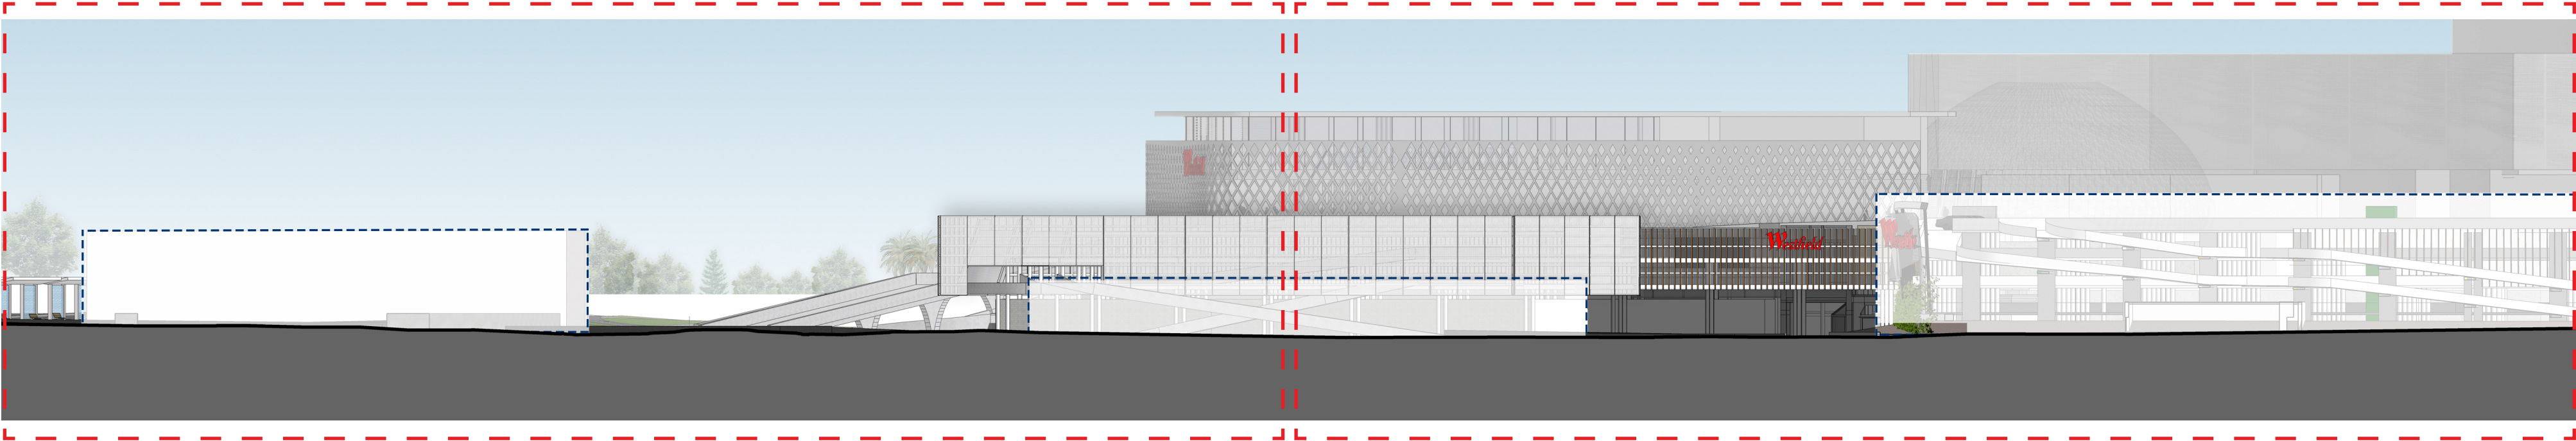


PART 1

PART 2


1 KEY DRAWING PROPOSED NORTH ELEVATION

1:500

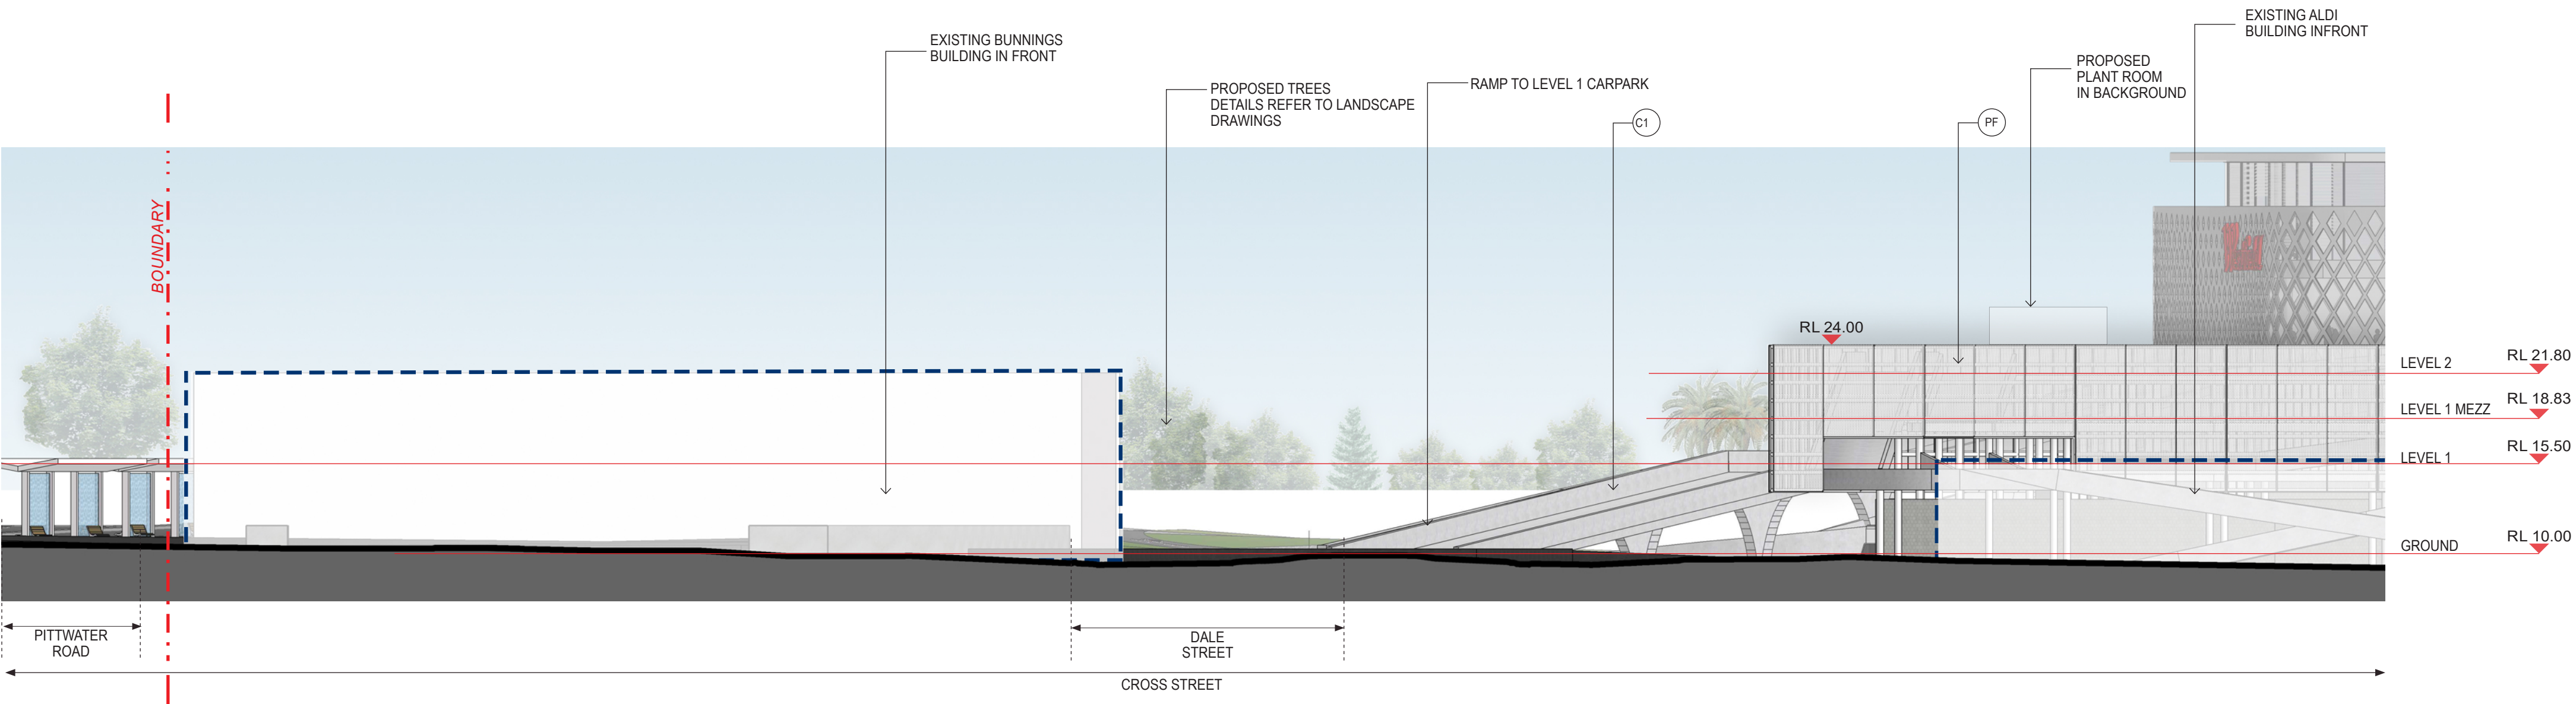

2 PROPOSED NORTH ELEVATION - PART 1

1:250

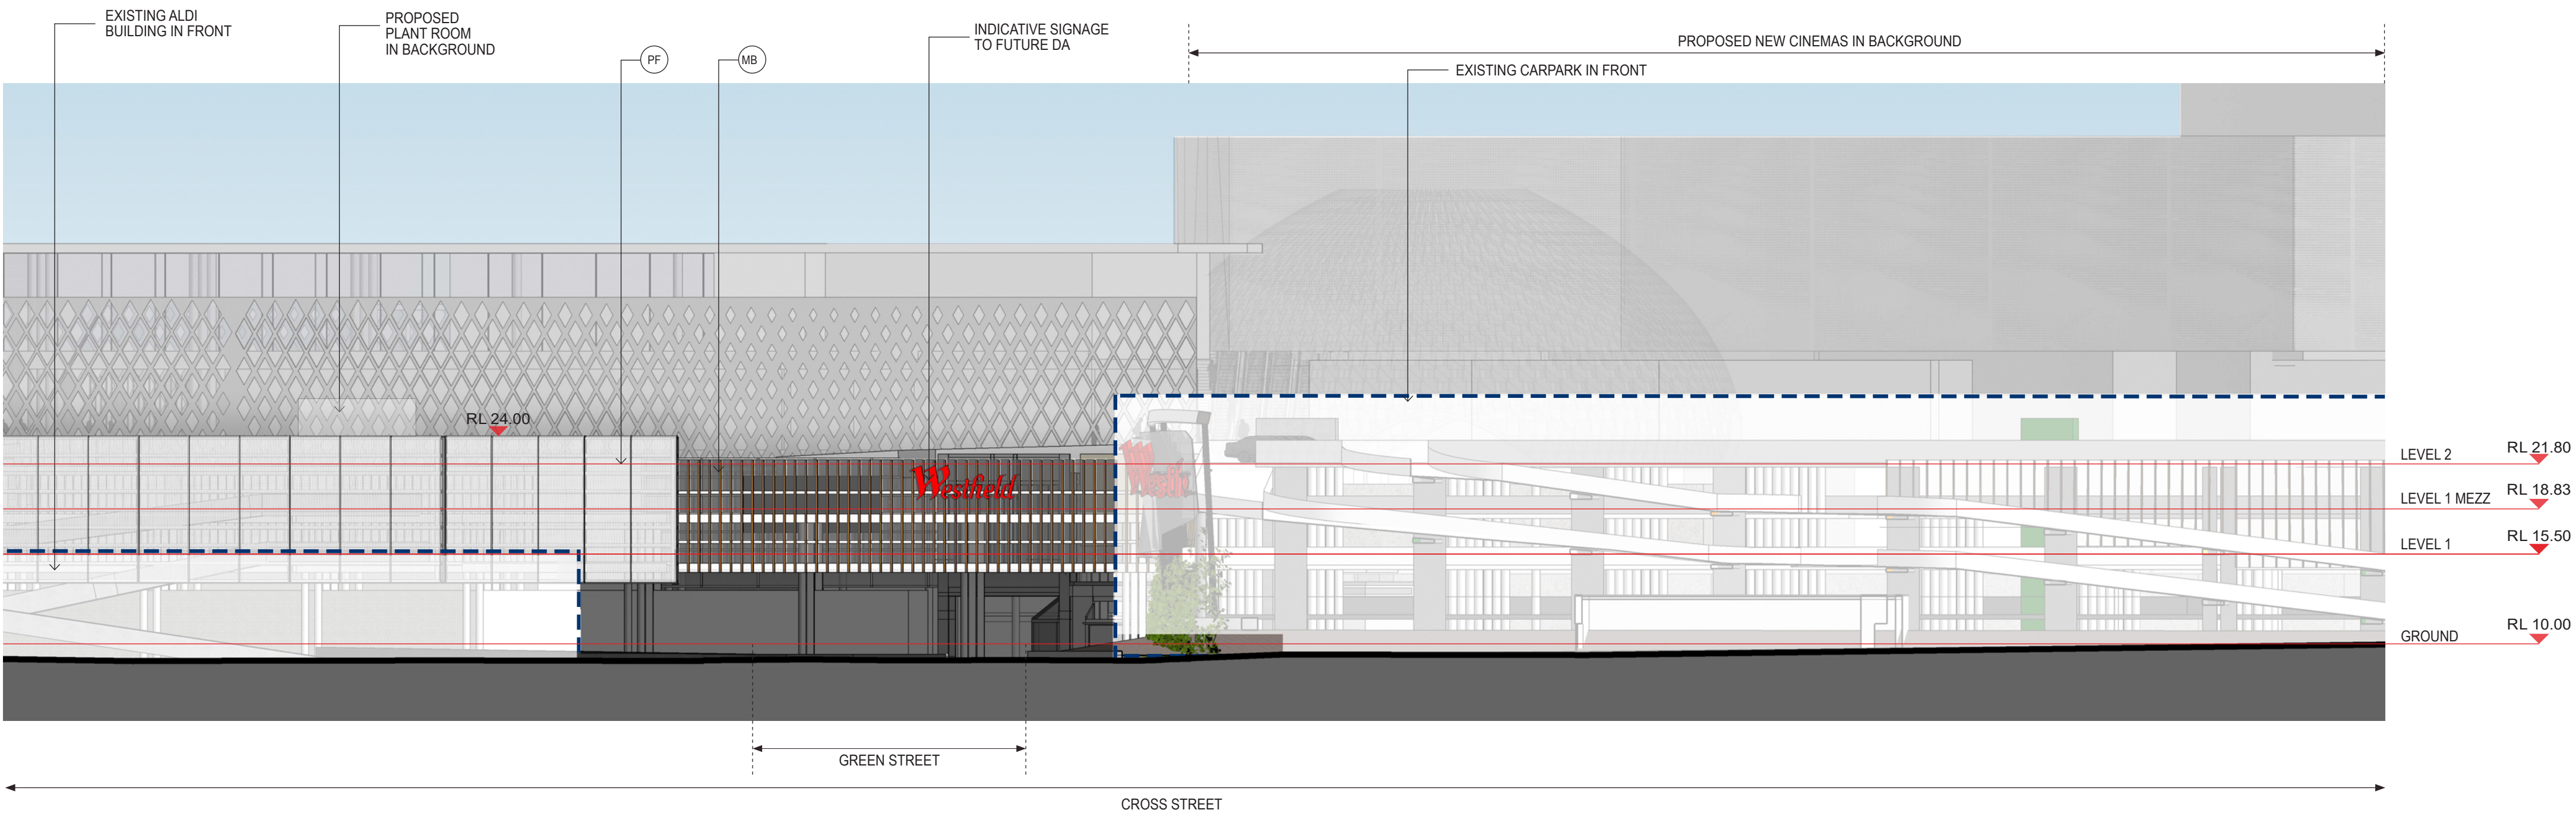


3 PROPOSED NORTH ELEVATION - PART 2

1:250

MATERIAL FINISHES



BL BALUSTRADE

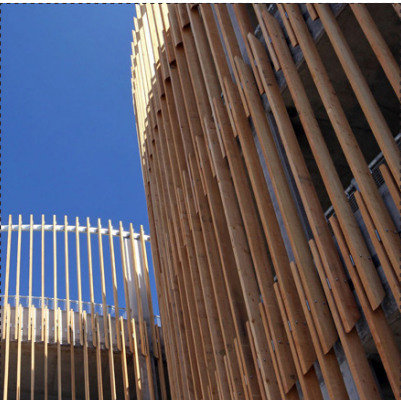

MB METAL BATTENS




PT CONCRETE / BLOCKWALL PAINTED WHITE




C1 CONCRETE




MP1 METAL CLADDING 1 WITH CUSTOM PATTERN

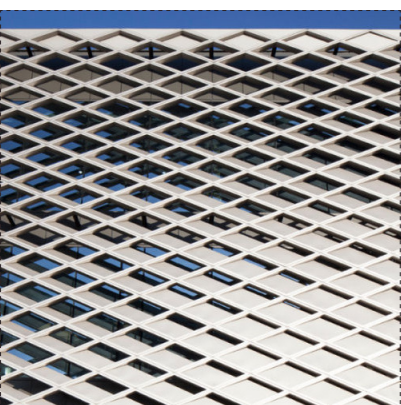


MP2 METAL CLADDING 2 WITH CUSTOM PATTERN

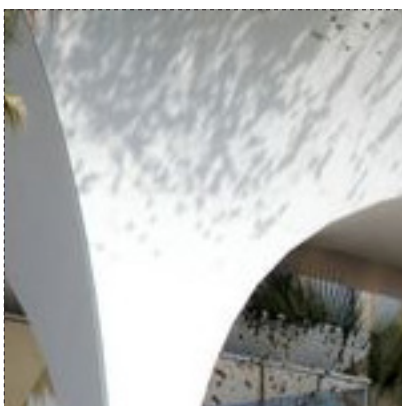


PC1 PREFABRICATED PRECAST PANEL PAINTED WHITE

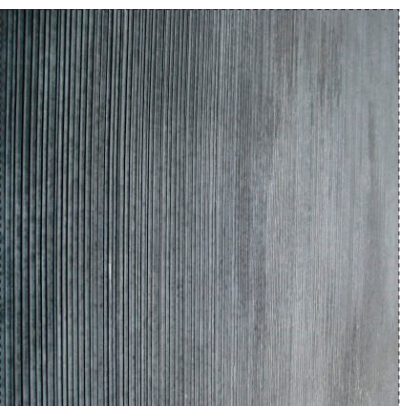


PC2 PRECAST PANEL GREY

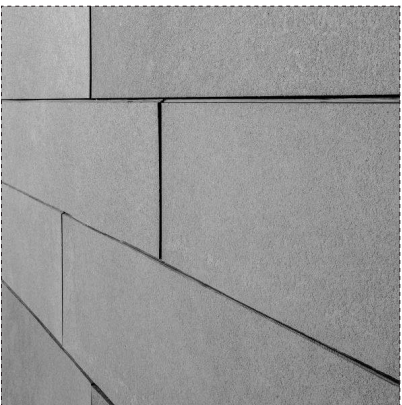


FC1 FIBRE CEMENT PANEL 1 GREY

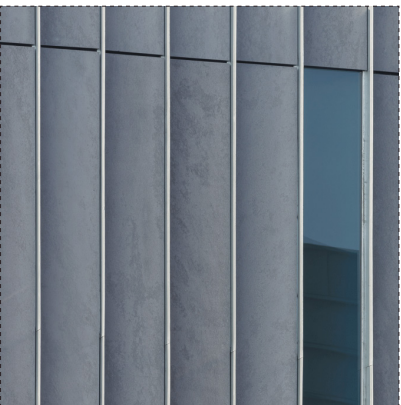

FC2 FIBRE CEMENT PANEL 2 GREY

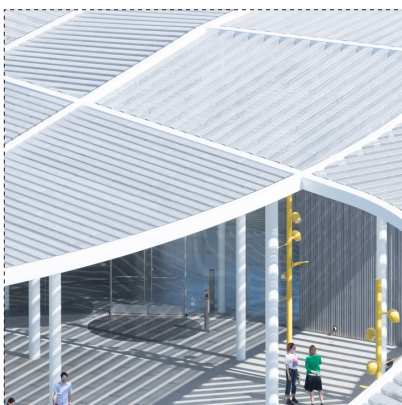

PG METAL PERGOLA

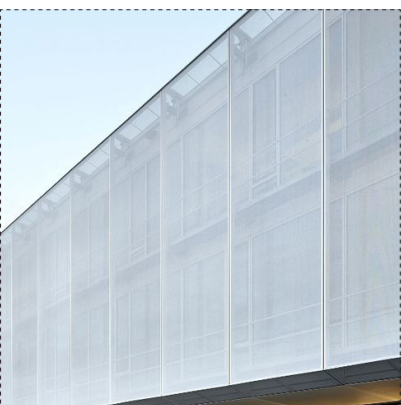


PF PERFORATED METAL MESH WHITE



GL SHOPFRONT GLAZING

KEY PLAN

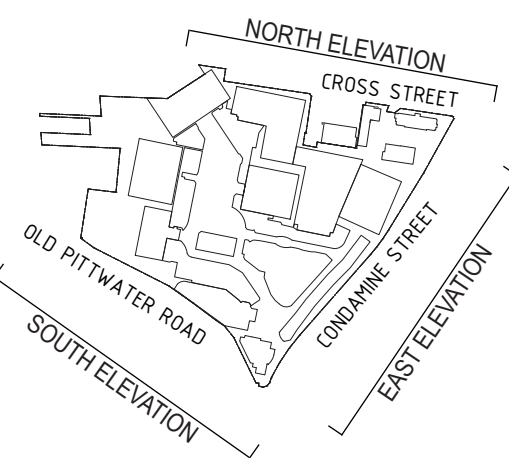

NOTES:

- This document describes a Design Intent only
- Written dimensions take precedence over scaling and are to be checked on site.
- Refer to all project documentation before commencing work.
- Refer any discrepancies to the Project Design Manager.
- Copyright is retained by Scentre Design and Construction.
- Written authority is required for any reproduction.

AMPCAPITAL

SCENTRE GROUP

Owner and Operator of **Westfield** in Australia and New Zealand

Scentre Design and Construction Pty Limited
85 Castlereagh Street Sydney NSW 2000
Phone (02) 9338 7000 Fax (02) 9338 8500
GPO Box 4004 Sydney NSW 2001
ACN 200 287 285

PROPOSED NORTH ELEVATION

WARRINGAH MALL STAGE 02
SCHEME 14F
DEVELOPMENT APPLICATION


Project Number 11754
Drawing No. 01.5403
Scale 100% @ A1
Date 16-07-2018

\\WFO\DESIGN\warringah\11754\REDEVELOPMENT STAGE 02\CONCEPTS\2D\WORKING PRESENTATIONS\ACTIVE\11754 01.5403 GA Elevations.rvt



PERSPECTIVE 01

KEY PLAN

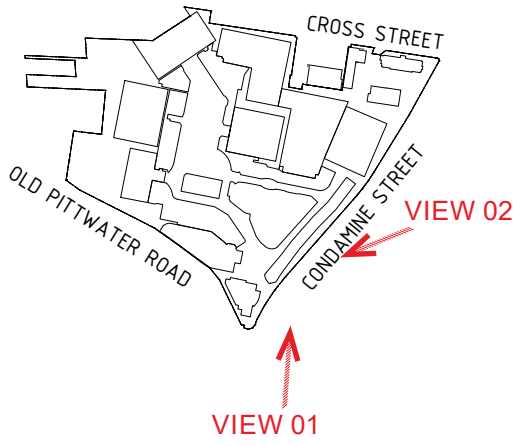

- NOTES:
- This document describes a Design Intent only
 - Written dimensions take precedence over scaling and are to be checked on site.
 - Refer to all project documentation before commencing work.
 - Refer any discrepancies to the Project Design Manager.
 - Copyright is retained by Scentre Design and Construction.
 - Written authority is required for any reproduction.

AMPCAPITAL

SCENTRE GROUP

Owner and Operator of **Westfield** in Australia and New Zealand

Scentre Design and Construction Pty Limited
85 Castlereagh Street Sydney NSW 2000
Phone (02) 9338 7000 Fax (02) 9338 8500
GPO Box 4004 Sydney NSW 2001
ACN 200 287 265

PERSPECTIVE 01

WARRINGAH MALL
STAGE 02


SCHEME 14F
DEVELOPMENT
APPLICATION

Project Number	Drawing No.	Revision
11754		
Scale @ Sheet Size	100% @ A1	01.5501
Print Date	2018-07-20	1



PERSPECTIVE 02

KEY PLAN

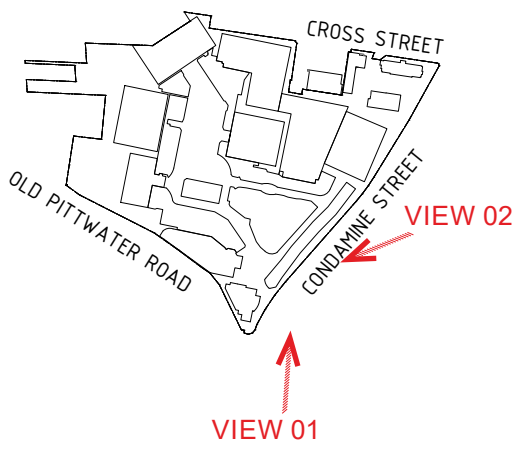

- NOTES:
- This document describes a Design Intent only
 - Written dimensions take precedence over scaling and are to be checked on site.
 - Refer to all project documentation before commencing work.
 - Refer any discrepancies to the Project Design Manager.
 - Copyright is retained by Scentre Design and Construction.
 - Written authority is required for any reproduction.

AMPCAPITAL

SCENTRE GROUP

Owner and Operator of **Westfield** in Australia and New Zealand

Scentre Design and Construction Pty Limited
85 Castlereagh Street Sydney NSW 2000
Phone (02) 9338 7000 Fax (02) 9338 8500
GPO Box 4004 Sydney NSW 2001
ACN 200 287 285

PERSPECTIVE 02

WARRINGAH MALL
STAGE 02

SCHEME 14F
DEVELOPMENT
APPLICATION

Project Number	Drawing No.	Revision
11754		
Scale: 1:1000	100% @ A1	01.5502
Plot Date	2018-07-20	1