
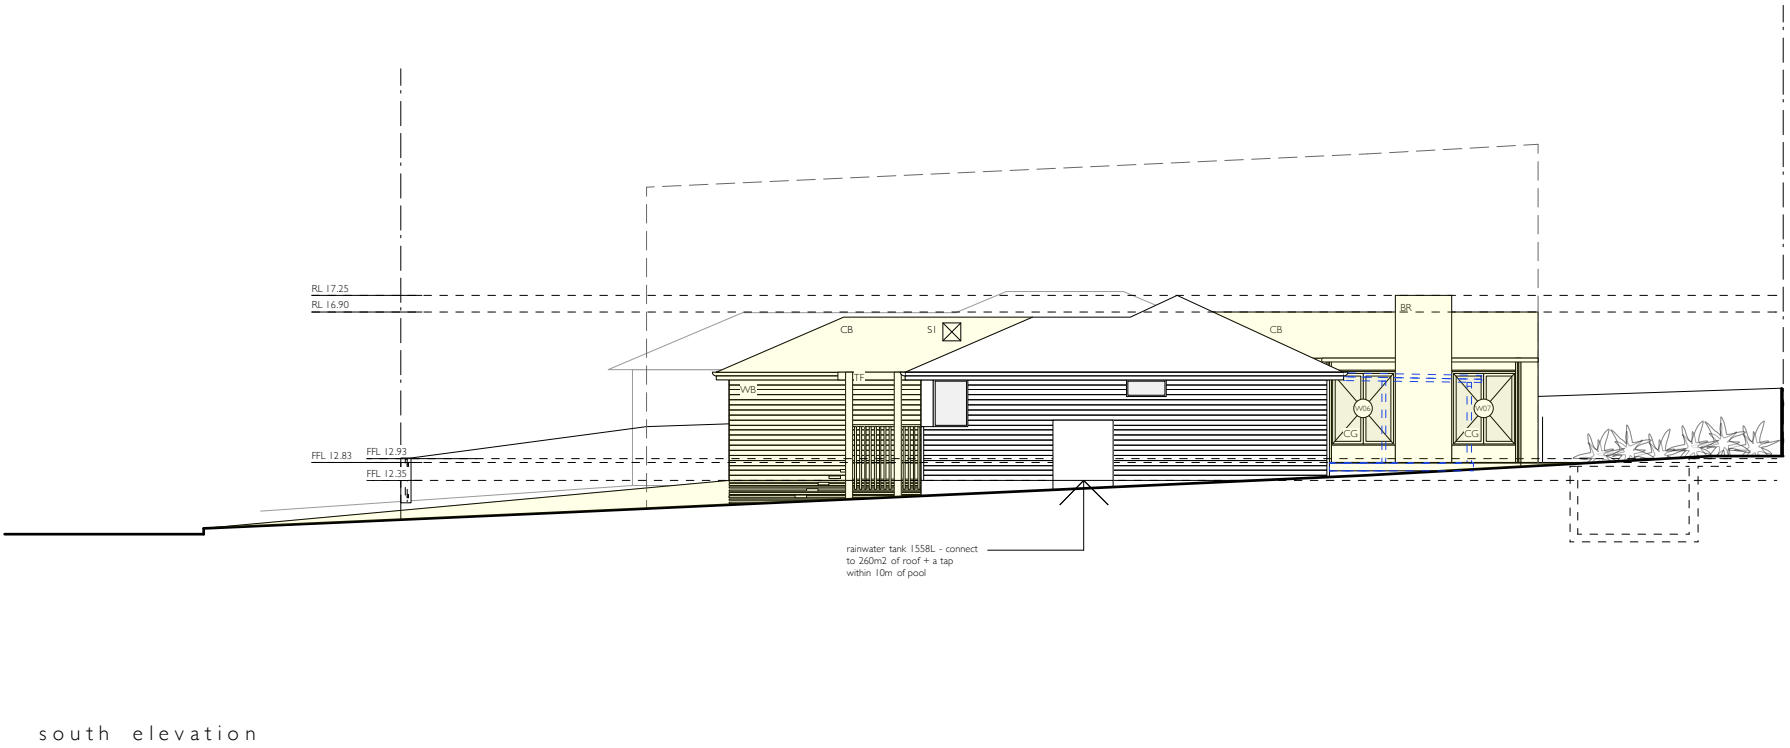


- LEGEND
- CG Clear glazing
 - OG Opaque Glazing
 - BR Face brick
 - WB Weatherboard cladding, paint finish
 - TF Timber frame, paint finish
 - TD Timber deck
 - CB Colourbond
 - DP Down pipe
 - GB Glass balustrade
 - TF Timber fence
 - SP Steel Plate

- Proposed additions shown in yellow
- Proposed alterations shown in orange

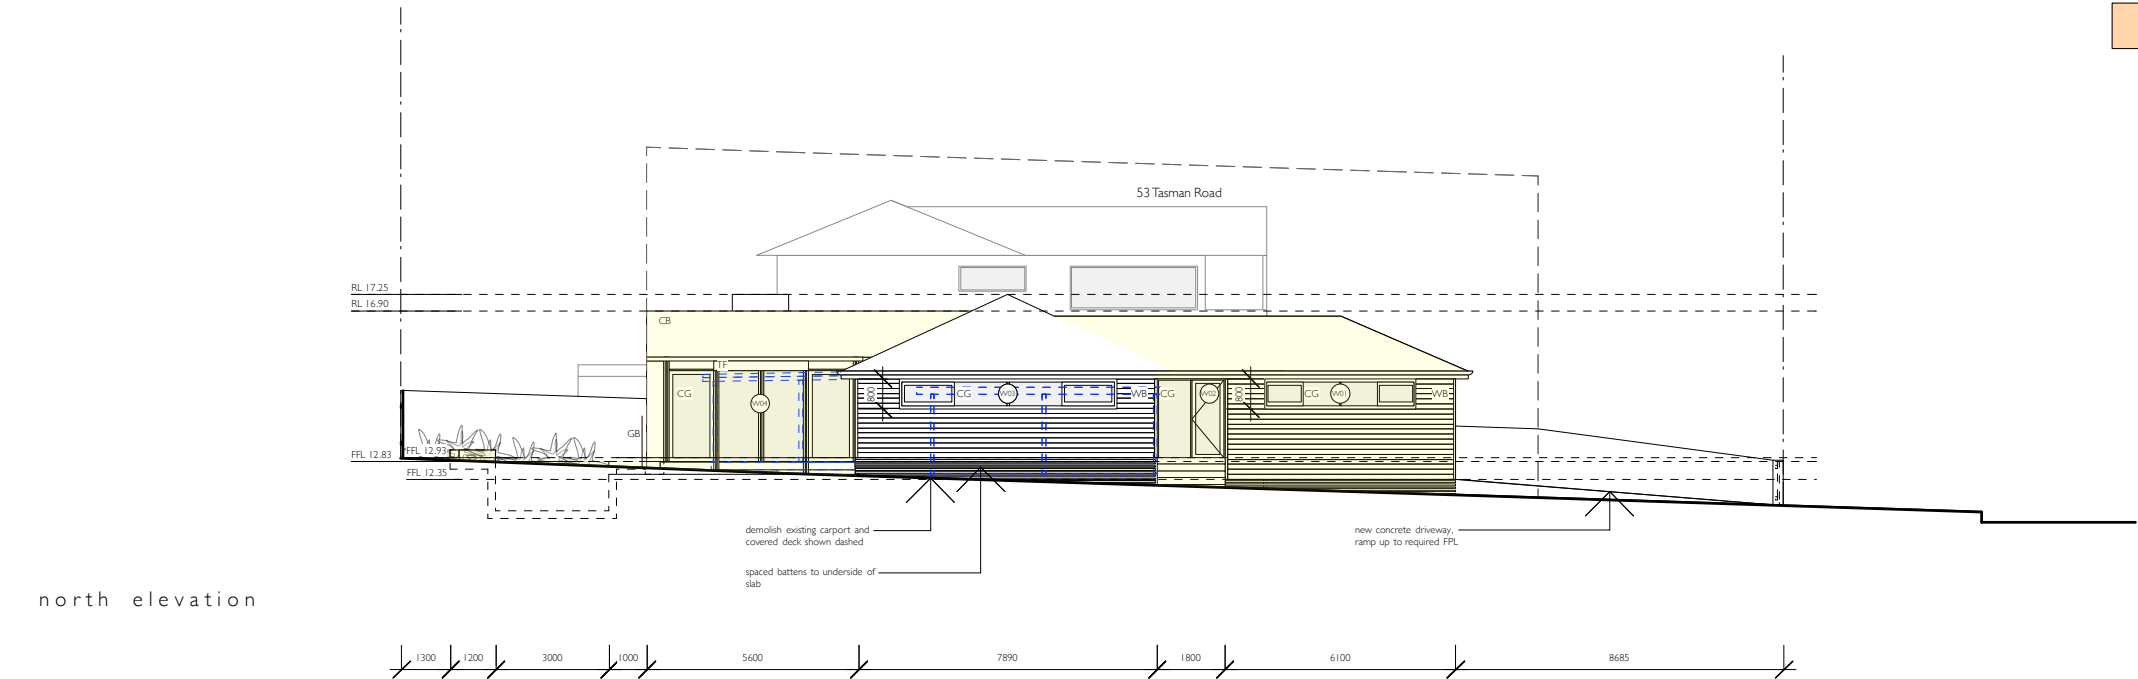

rachel hudson architect

www.rachelhudson.com.au
0410 323 564

Do not scale from drawings. Verify all dimensions and levels on site.
Rachel Hudson is the owner of the copyright subsisting in these drawings and specifications. They must not be used, reproduced or copied in whole or part, nor may the information, ideas and concepts therein contained be disclosed to any person without the prior written consent of Rachel Hudson.

BROWN HOUSE

Jacqueline Brown
55 Tasman Road
Avalon Beach
NSW 2107


DWG BH-17-DA
DATE 15.10.19
ISSUE A
JOB # 90
SCALE 1:200 @ A3

NOTIFICATION ELEVATIONS 1


- LEGEND
- CG Clear glazing
 - OG Opaque Glazing
 - BR Face brick
 - WB Weatherboard cladding, paint finish
 - TF Timber frame, paint finish
 - TD Timber deck
 - CB Colourbond
 - DP Down pipe
 - GB Glass balustrade
 - TF Timber fence
 - SP Steel Plate

- Proposed additions shown in yellow
- Proposed alterations shown in orange

east elevation

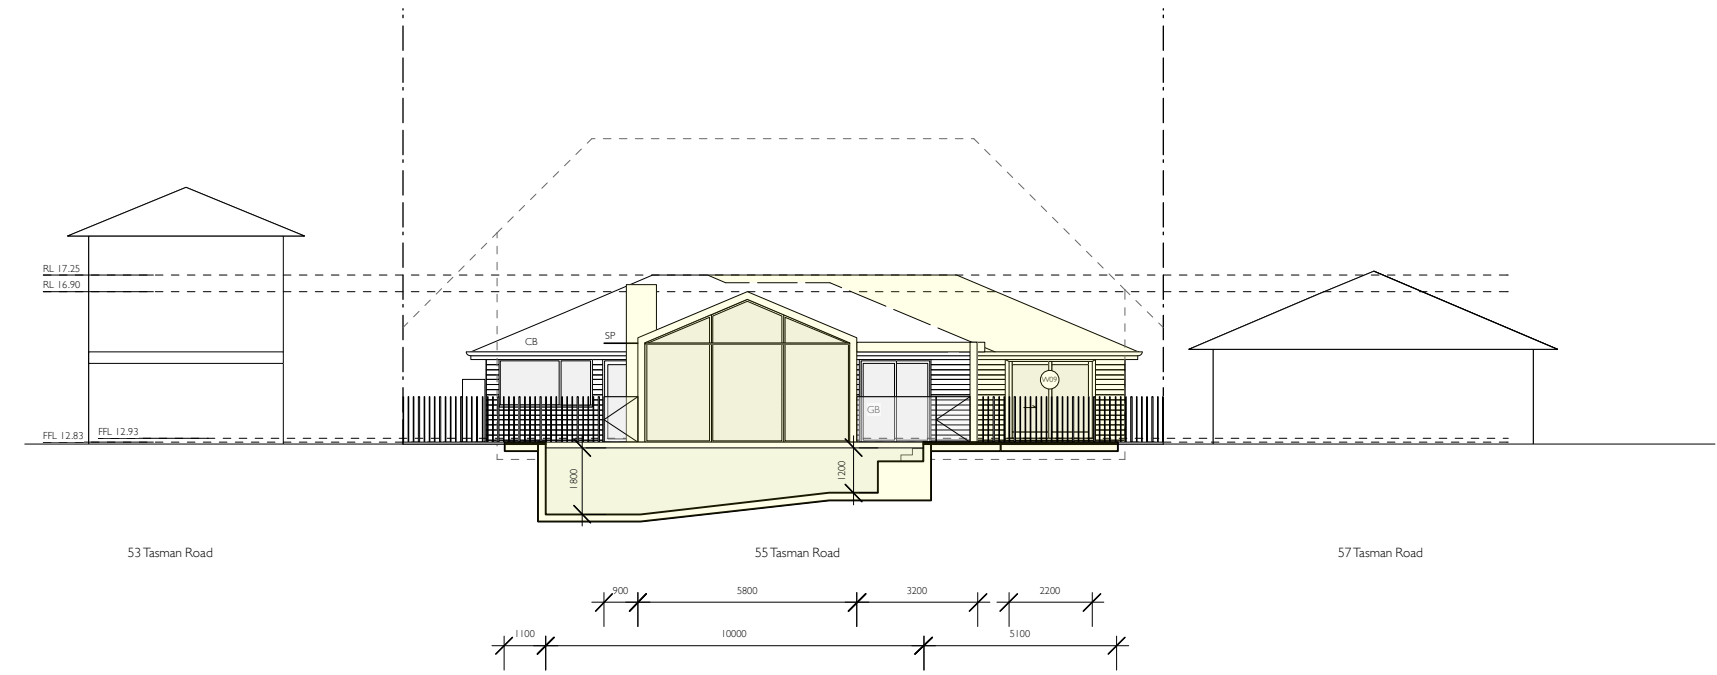

west elevation

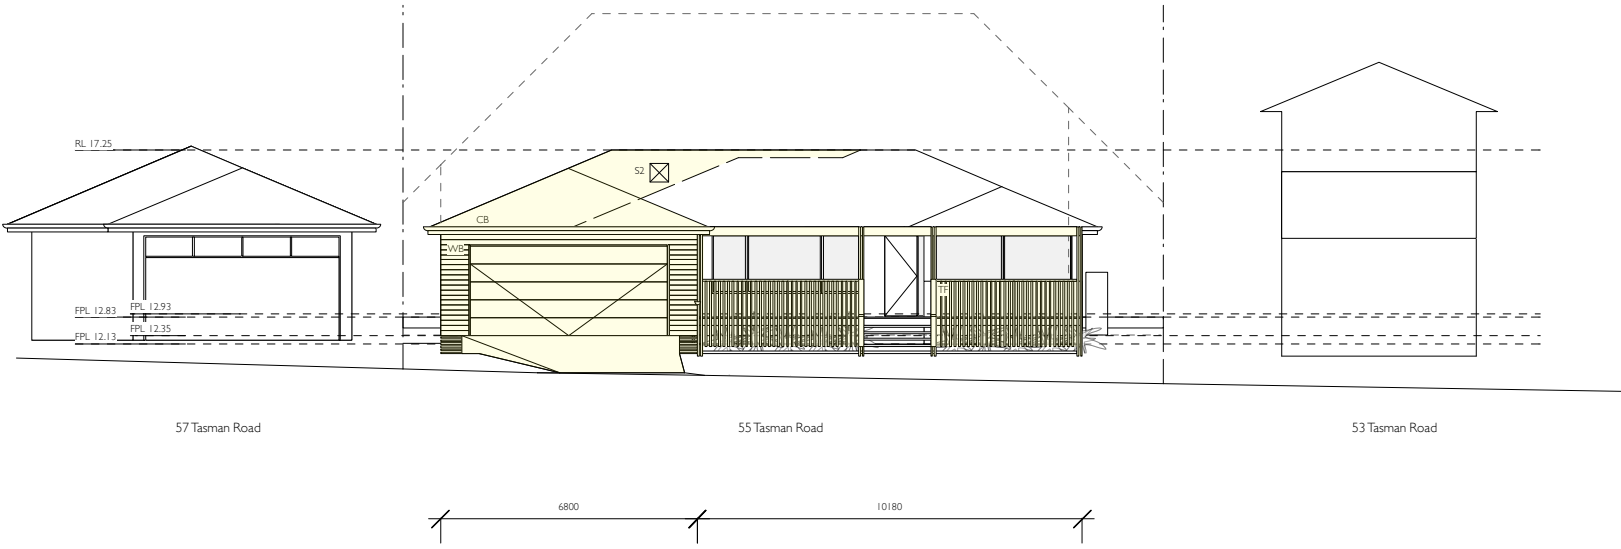

rachel hudson architect

www.rachelhudson.com.au
0410 323 564

Do not scale from drawings. Verify all dimensions and levels on site.
Rachel Hudson is the owner of the copyright subsisting in these drawings and specifications. They must not be used, reproduced or copied in whole or part, nor may the information, ideas and concepts therein contained be disclosed to any person without the prior written consent of Rachel Hudson.

0 2m 4m 6m 8m

BROWN HOUSE

Jacqueline Brown
55 Tasman Road
Avalon Beach
NSW 2107

DWG BH-18-DA
DATE 15.10.19
ISSUE A
JOB # 90
SCALE 1:200 @ A3

NOTIFICATION ELEVATIONS 2