

## CHANGE OF USE PLANS

FV MOTORCYCLES PTY LTD 63 MIDDLETON RD, CROMER 2099.

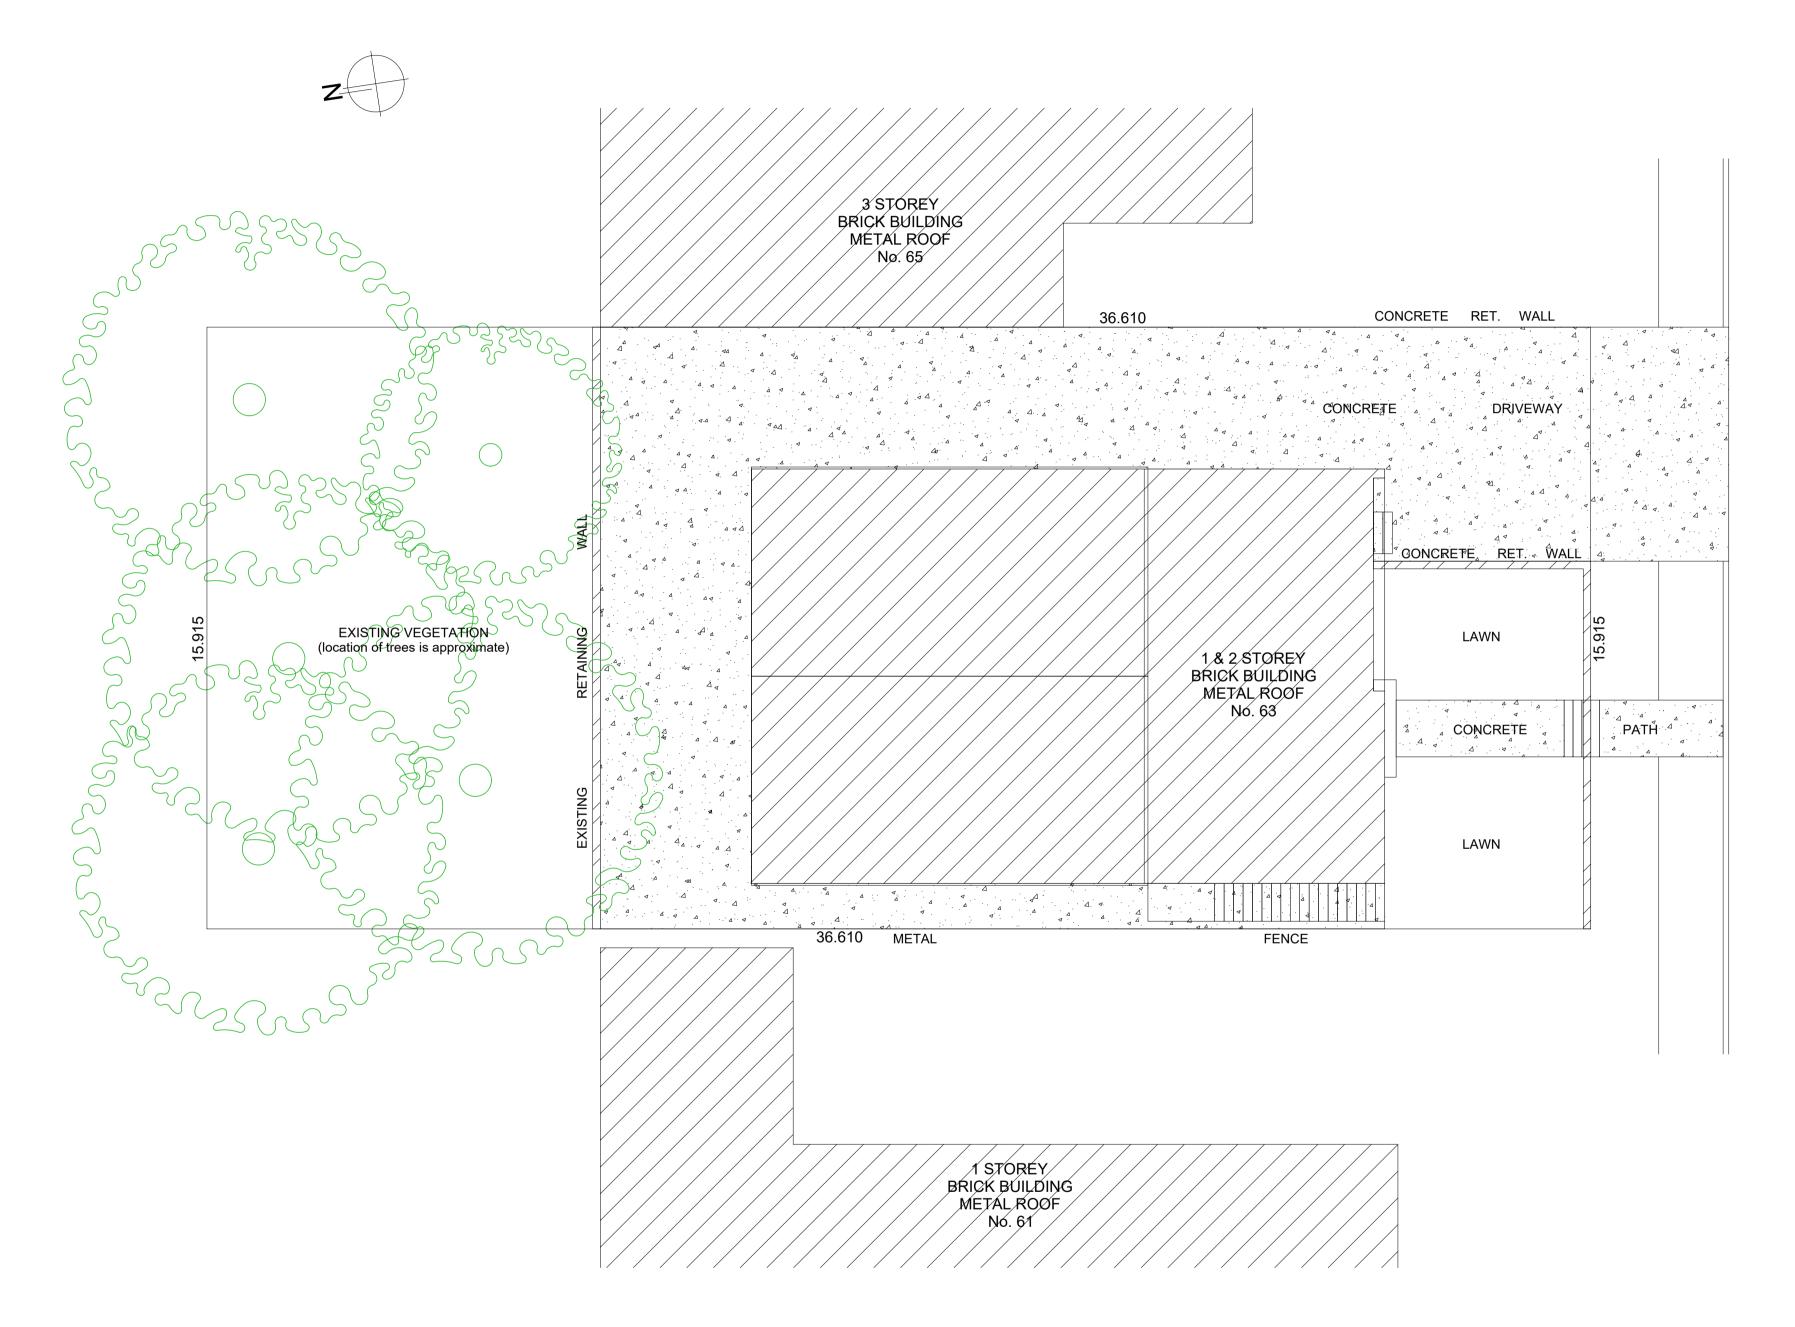

SITE PLAN
SCALE 1:100

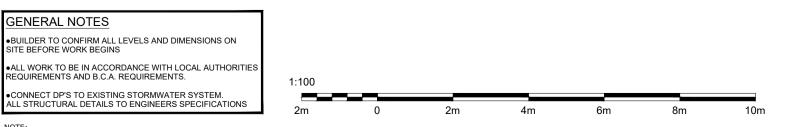

NOTE:
THIS DRAWING IS PROVIDED FOR INFORMATIONAL PURPOSES ONLY. IF USED FOR CONSTRUCTION. THE CONTRACTOR ASSUMES ALL RESPONSIBILITY FOR LOCAL CODE COMPLIANCE. ALL DRAWINGS, PLANS, SKETCHES ETC. ARE PROVIDED TO OUR CLIENTS BASED UPON INFORMATION PROVIDED BY THE CLIENT AND DRAWN IN ACCORDANCE WITH COMMON BUILDING PRACTICES AND LOCAL CODES. NONE OF THE EMPLOYEES OF DRAFTING HELP ARE REGISTERED ARCHITECTS, ENGINEERS OR LAND SURVEYORS. ALL DIMENSIONS AND SPECIFICATIONS SHOULD BE VERIFIED BY CLIENT AND/OR CONTRACTOR BEFORE ACTUAL CONSTRUCTION BEGINS. IF DIMENSIONS AND SPECIFICATIONS ARE NOT VERIFIED BY CLIENT AND/OR CONTRACTOR BEFORE ACTUAL CONSTRUCTION BEGINS DRAFTING HELP WILL BE HELD HARMLESS. DRAFTINGHELP ASSUMES NO LIABILITY FOR CHANGES AND/OR REVISIONS MADE TO PLANS BY CLIENT AND/OR CONTRACTOR.

63 MIDDLETON RD CROMER 2099



**63 MIDDLETON RD** 

AS SHOWN


DP No.
LOT No.


A ISSUED FOR DA Sep. 27, 22


No. Revision/Issue Date


DRAFTING HELP
ARCHITECTURAL DRAFTING A DESIGNA SERVICES
SSATO Sydney Rd
Balgowlah 2093 NSW
www.draftinghelp.com.au
02 87763474


FELIPE VENEGAS
63 MIDDLETON RD
CROMER

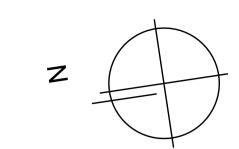

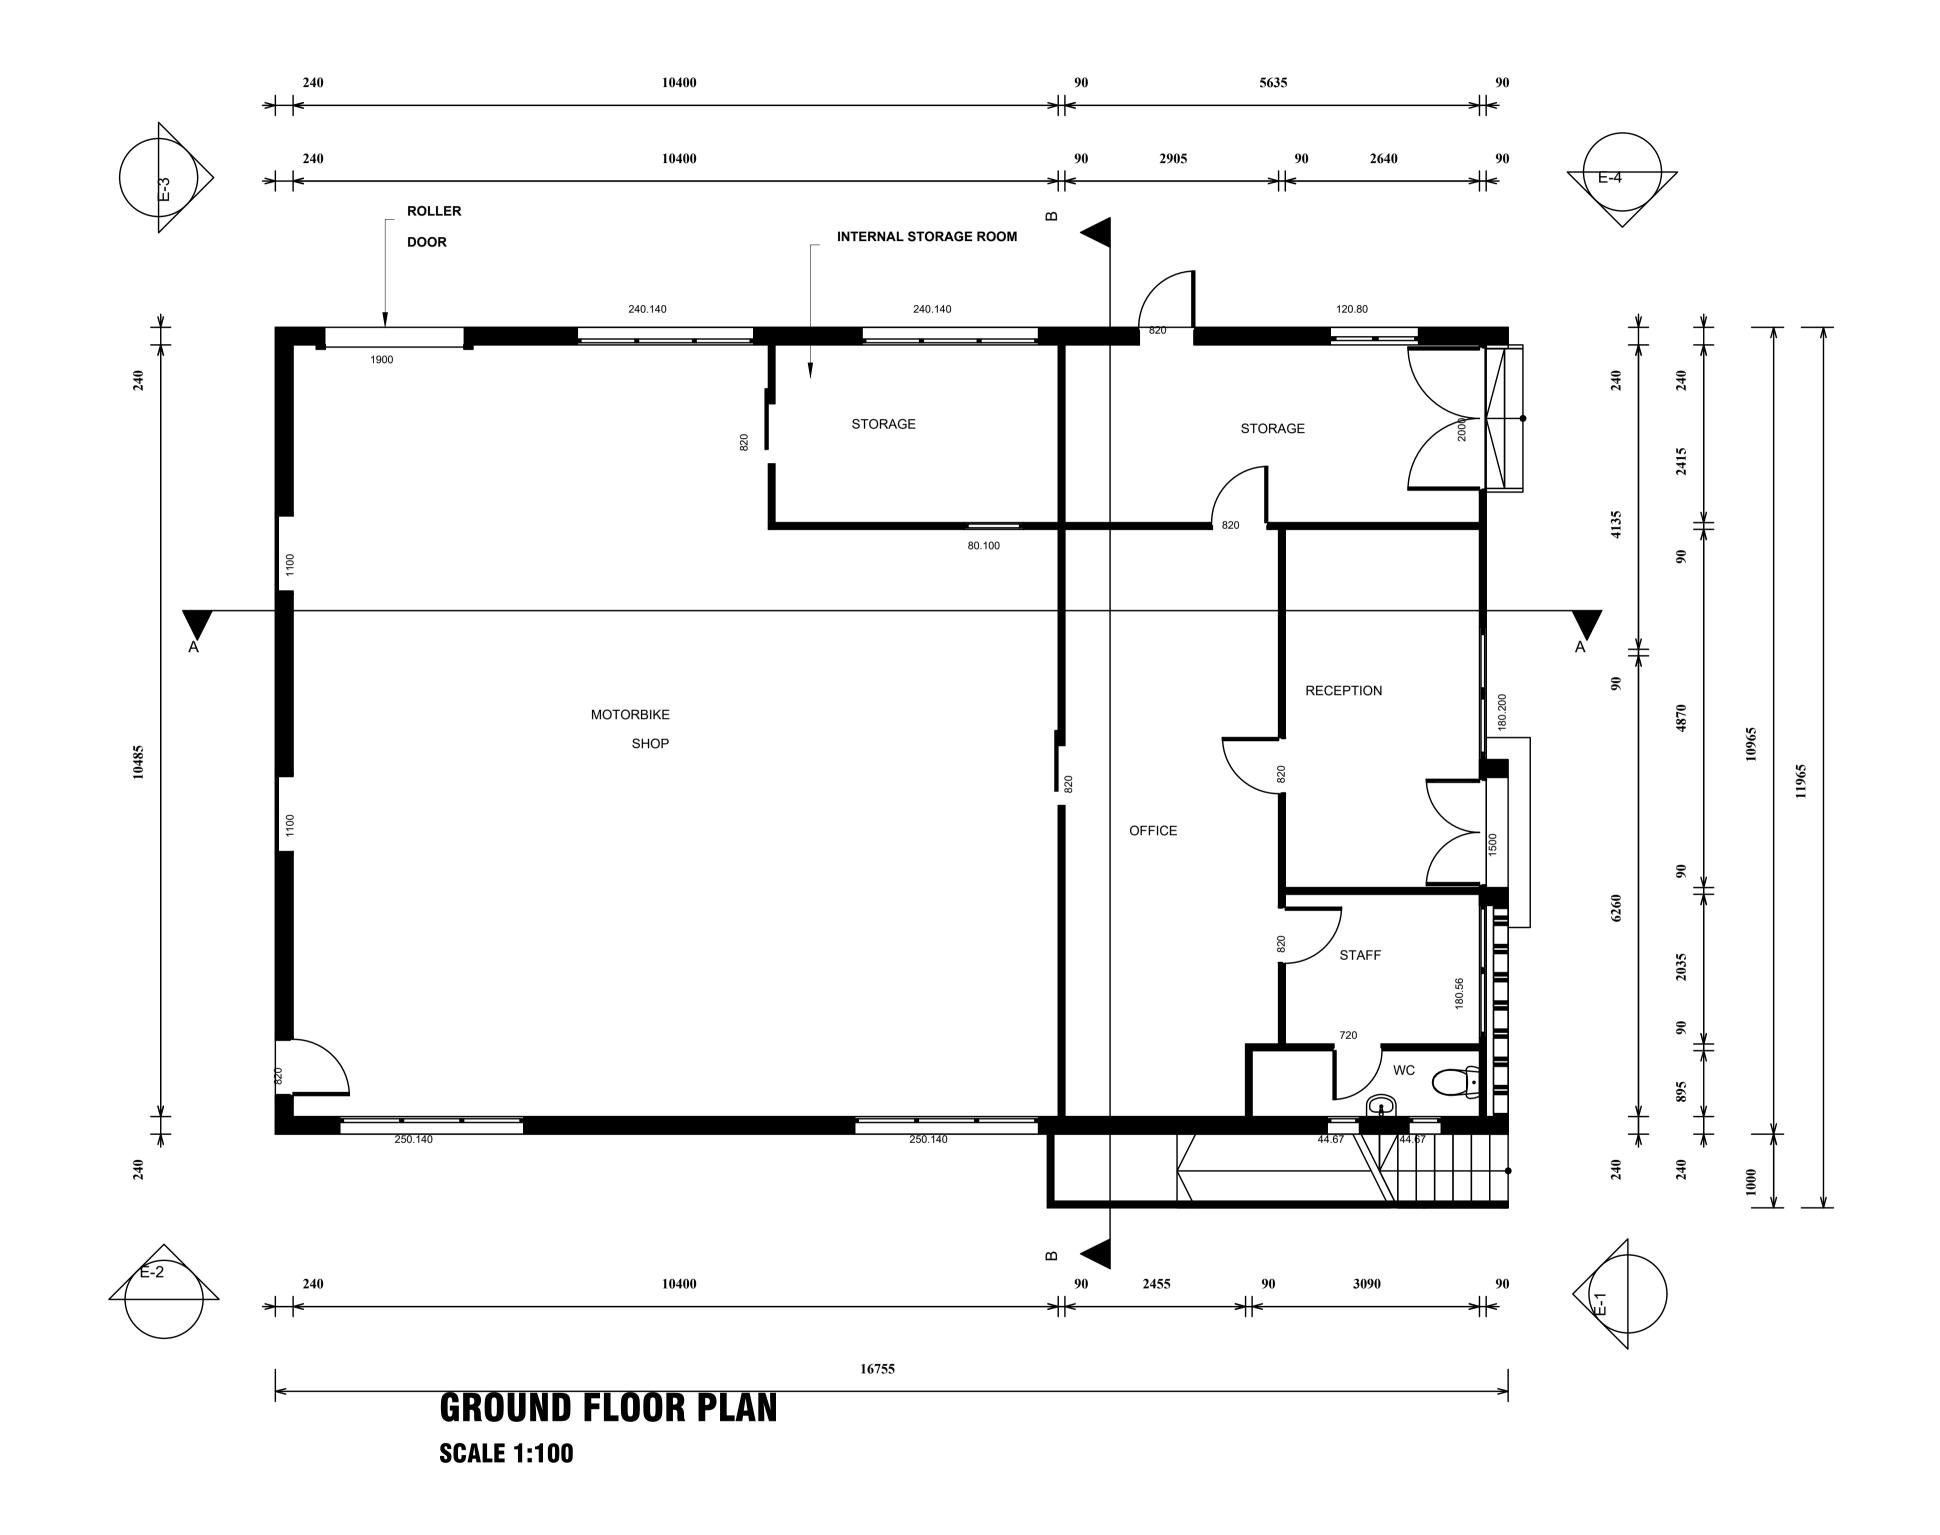


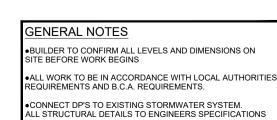

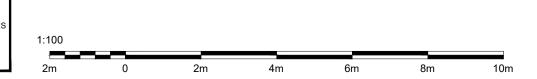

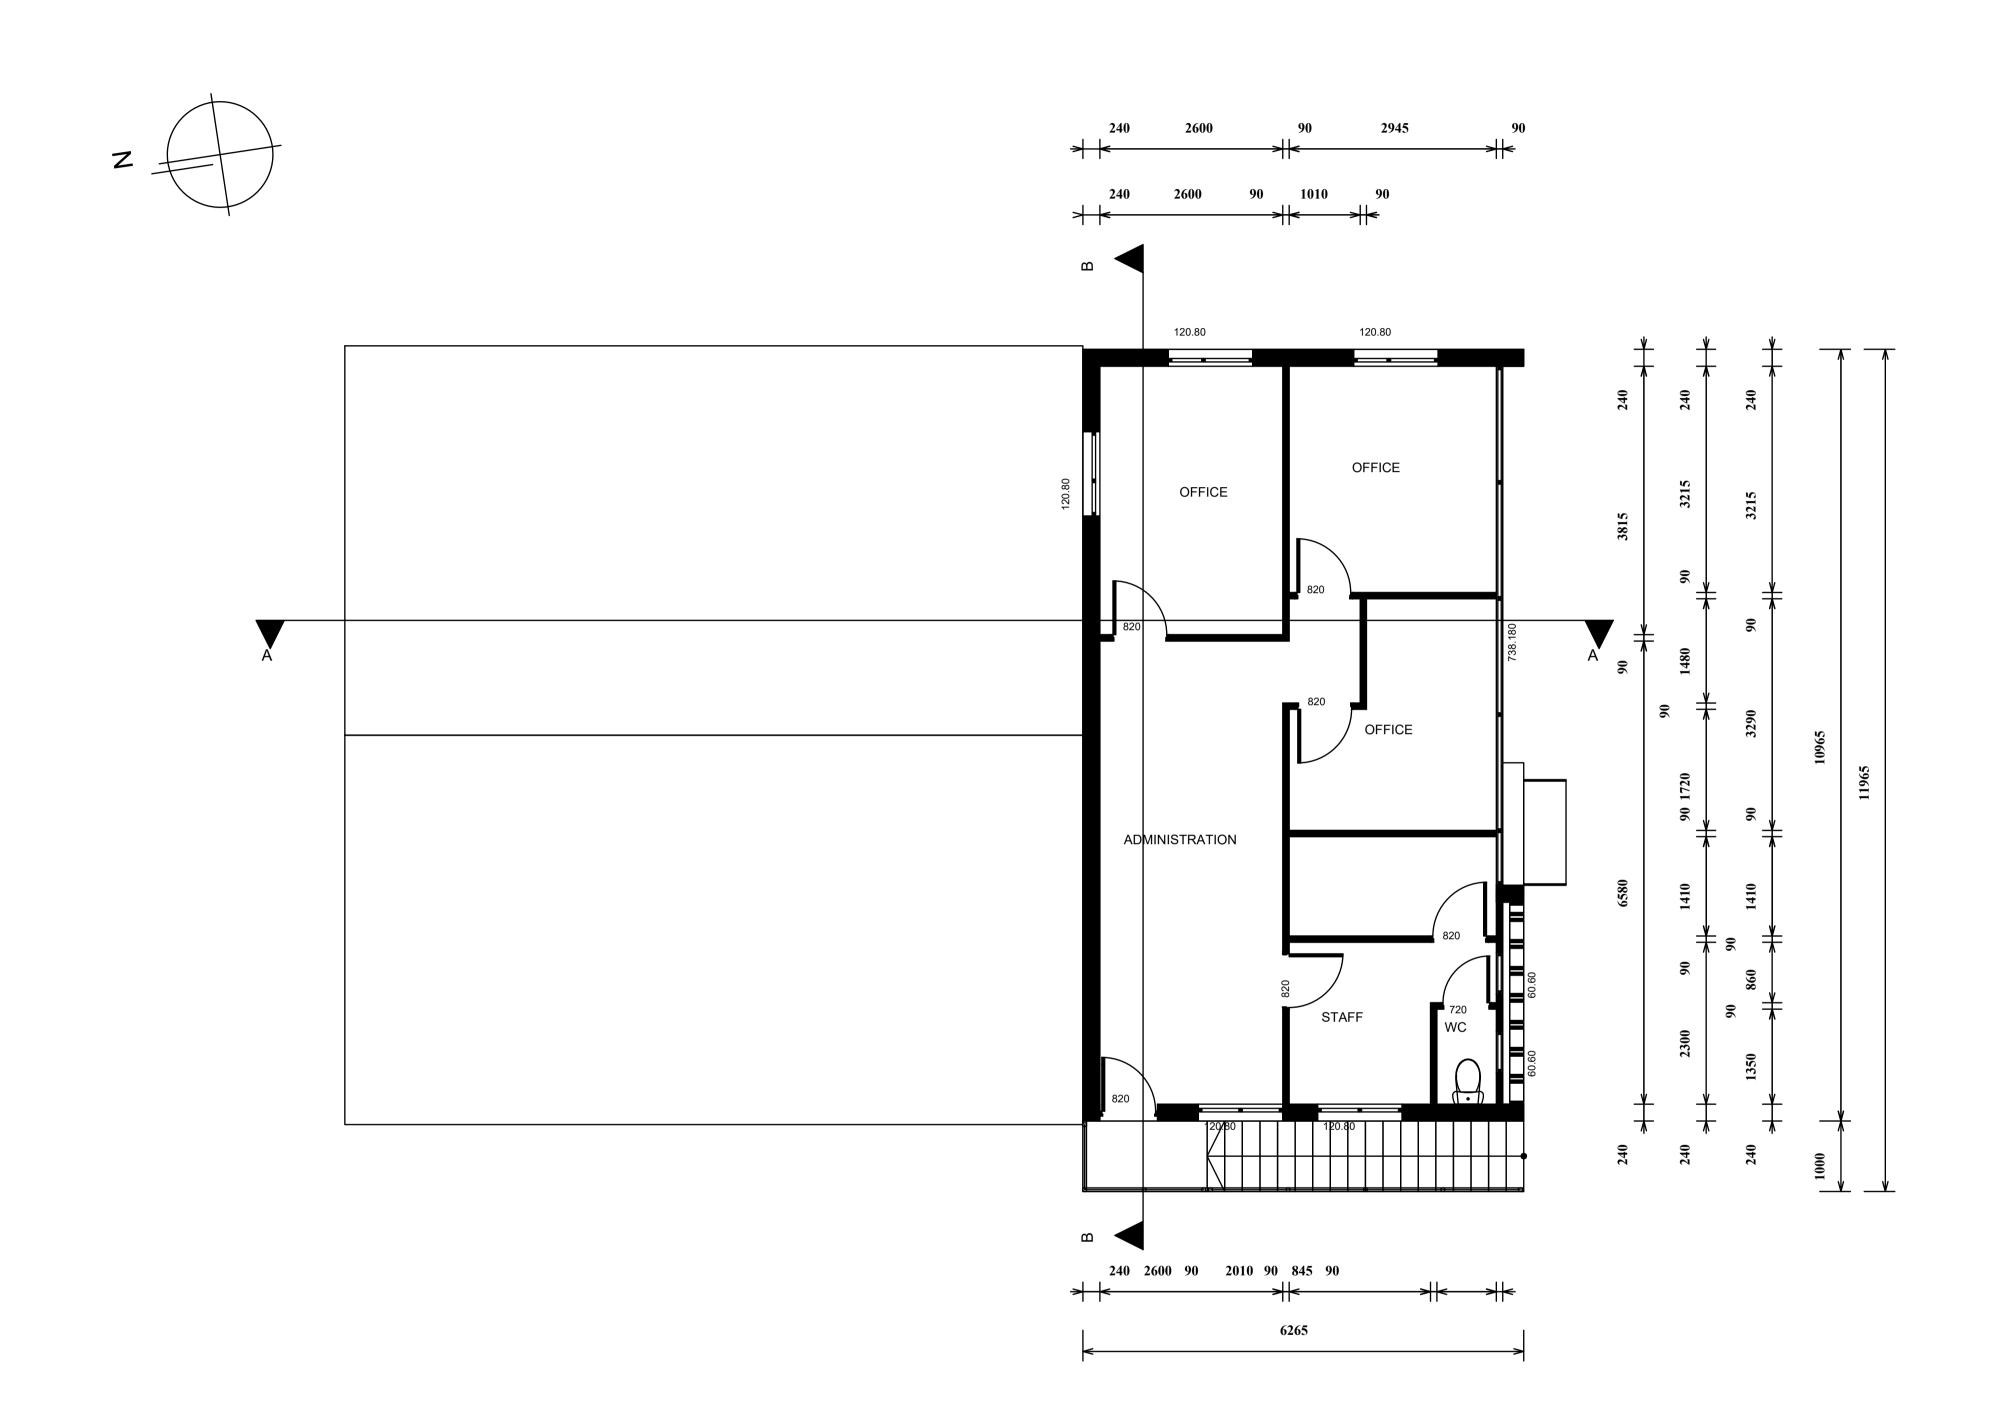

## UPPER FLOOR PLAN SCALE 1:100

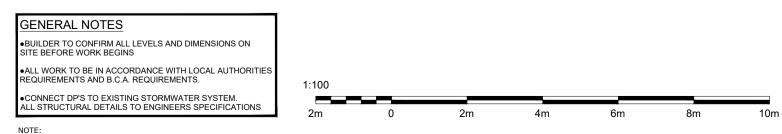

NOTE:
THIS DRAWING IS PROVIDED FOR INFORMATIONAL PURPOSES ONLY. IF USED FOR CONSTRUCTION. THE CONTRACTOR ASSUMES ALL RESPONSIBILITY FOR LOCAL CODE COMPLIANCE. ALL DRAWINGS, PLANS, SKETCHES ETC. ARE PROVIDED TO OUR CLIENTS BASED UPON INFORMATION PROVIDED BY THE CLIENT AND DRAWN IN ACCORDANCE WITH COMMON BUILDING PRACTICES AND LOCAL CODES. NONE OF THE EMPLOYEES OF DRAFTING HELP ARE REGISTERED ARCHITECTS, ENGINEERS OR LAND SURVEYORS. ALL DIMENSIONS AND SPECIFICATIONS SHOULD BE VERIFIED BY CLIENT AND/OR CONTRACTOR BEFORE ACTUAL CONSTRUCTION BEGINS. IF DIMENSIONS AND SPECIFICATIONS ARE NOT VERIFIED BY CLIENT AND/OR CONTRACTOR BEFORE ACTUAL CONSTRUCTION BEGINS DRAFTING HELP WILL BE HELD HARMLESS. DRAFTINGHELP ASSUMES NO LIABILITY FOR CHANGES AND/OR REVISIONS MADE TO PLANS BY CLIENT AND/OR CONTRACTOR.

63 MIDDLETON RD CROMER 2099

C	RCHITECTUR 3D VISUAI EVELOPMENT ASSIST OUNCIL COMI	LISATION APPLIC TANCE	N ATION
	Genera	I Notes	
pr su		bear cotta	age
THESE MAY I WAY I [DRAI INDIO AND ADESIG	POORTING  TORAWINGS ARE SUBJE  OUT BE COPIED, USED O  WITHOUT THE EXPRESS  TING HELP, ALL DIME  ATED ON DRAWINGS A  ARE SUBJECT TO SURVE  IN IS SUBJECT AUTHOR  WITENDED TO BE USED	the children's hore that the children's hore t	age spital at Minternant  IGHT AND EED IN ANY OF IREAS ATE ONLY IGNO. THE S AND IS
THESE MAY I (DRAI INDICAND I DESIGNOT I PURPE	DE DRAWINGS ARE SUBJECT OF THE PROPERTY OF T	the children's hore that the children's hore t	age  IGHT AND ED IN ANY OF REAS ATE ONLY ION. THE S AND IS ICTION
THESE MAY I WAY I (DRAI INDICAND I ANDI ANDI ANDI ADDI ALTE	E DRAWINGS ARE SUBJE NOT BE COPIED, USED O WITHOUT THE EXPRESS TITING HELP), ALL DIME ATED ON DRAWINGS A ARE SUBJECT TO SURVE IN IS SUBJECT AUTHOR NOT SUBJECT AUTHOR TO SUBJECT TONIS AND RATIONS  27-Sep-22  B AS SHOWN  No.	the children's hore that the children's hore the children's hore that t	age  IGHT AND ED IN ANY OF REAS ATE ONLY ION. THE S AND IS ICTION
THESS MAY Y WAY Y WAY Y I FOR AND DESIGN OF THE PURPLE Date	E DRAWINGS ARE SUBJE WOT BE COPIED, USED O WITHOUT THE EXPRESS TITING HELP), ALL DIME ATED ON DRAWINGS A RES SUBJECT TO SURVE ON IS SUBJECT AUTHOR TO SUBJECT TONIS AND RATIONS  27-Sep-22  B AS SHOWN  NO	the children's hore that the children's hore the children's hore that t	age  IGHT AND ED IN ANY OF REAS ATE ONLY ION. THE S AND IS ICTION
THESE MAY I (DRAM MAY I (DRAM MAY I (DRAM AND DESIGNAM AN	E DRAWINGS ARE SUBJE WOT BE COPIED, USED O WITHOUT THE EXPRESS TITING HELP), ALL DIME ATED ON DRAWINGS A RES SUBJECT TO SURVE ON IS SUBJECT AUTHOR TO SUBJECT TONIS AND RATIONS  27-Sep-22  B AS SHOWN  NO	the children's hore that the children's hore the children's hore that t	age  IGHT AND ED IN ANY OF REAS ATE ONLY ION. THE S AND IS ICTION
THESE MAY I (DRAM MAY I (DRAM MAY I (DRAM AND DESIGNAM AN	E DRAWINGS ARE SUBJE WOT BE COPIED, USED O WITHOUT THE EXPRESS TITING HELP), ALL DIME ATED ON DRAWINGS A RES SUBJECT TO SURVE ON IS SUBJECT AUTHOR TO SUBJECT TONIS AND RATIONS  27-Sep-22  B AS SHOWN  NO	the children's hore that the children's hore the children's hore that t	age  IGHT AND ED IN ANY OF REAS ATE ONLY ION. THE S AND IS ICTION
THESE MAY I (DRAM MAY I (DRAM AND ) DESIGNATION AND AND ADDITION ADDITION AND ADDITION ADDITION AND ADDITION ADDITIO	E DRAWINGS ARE SUBJE WOT BE COPIED, USED O WITHOUT THE EXPRESS TITING HELP), ALL DIME ATED ON DRAWINGS A RES SUBJECT TO SURVE ON IS SUBJECT AUTHOR TO SUBJECT TONIS AND RATIONS  27-Sep-22  B AS SHOWN  NO	COLL  TO REPRODUCE  THE REPRODUCE  T	age  IGHT AND ED IN ANY OF REAS ATE ONLY ION. THE S AND IS ICTION
THESE MAY! WAY U W	E DRAWINGS ARE SUBJECTION OF BE COPIED, USED OF WITHOUT THE EXPRESS TITING HELP), ALL DIME ATED ON DRAWINGS A RESUBJECT TO SURVE IN IS SUBJECT AUTHOR WITHOUT TO SURVE OF TONS AND RATIONS  27-Sep-22  B AS SHOWN  NO	COLL  TO REPRODUCE  THE REPRODUCE  T	spital at windread and spital at windread and spital at windread and spital at windread and spital at spit

FELIPE VENEGAS

**63 MIDDLETON RD**