


PARKING & TURNING PATH ANALYSIS (1:100)

B85 VEHICLE 1 TURNING PATH:
4 MANOEUVRES FORWARD OUT

Blue - Tyre Path
Green - Vehicle Body
Red - 300mm Clearance

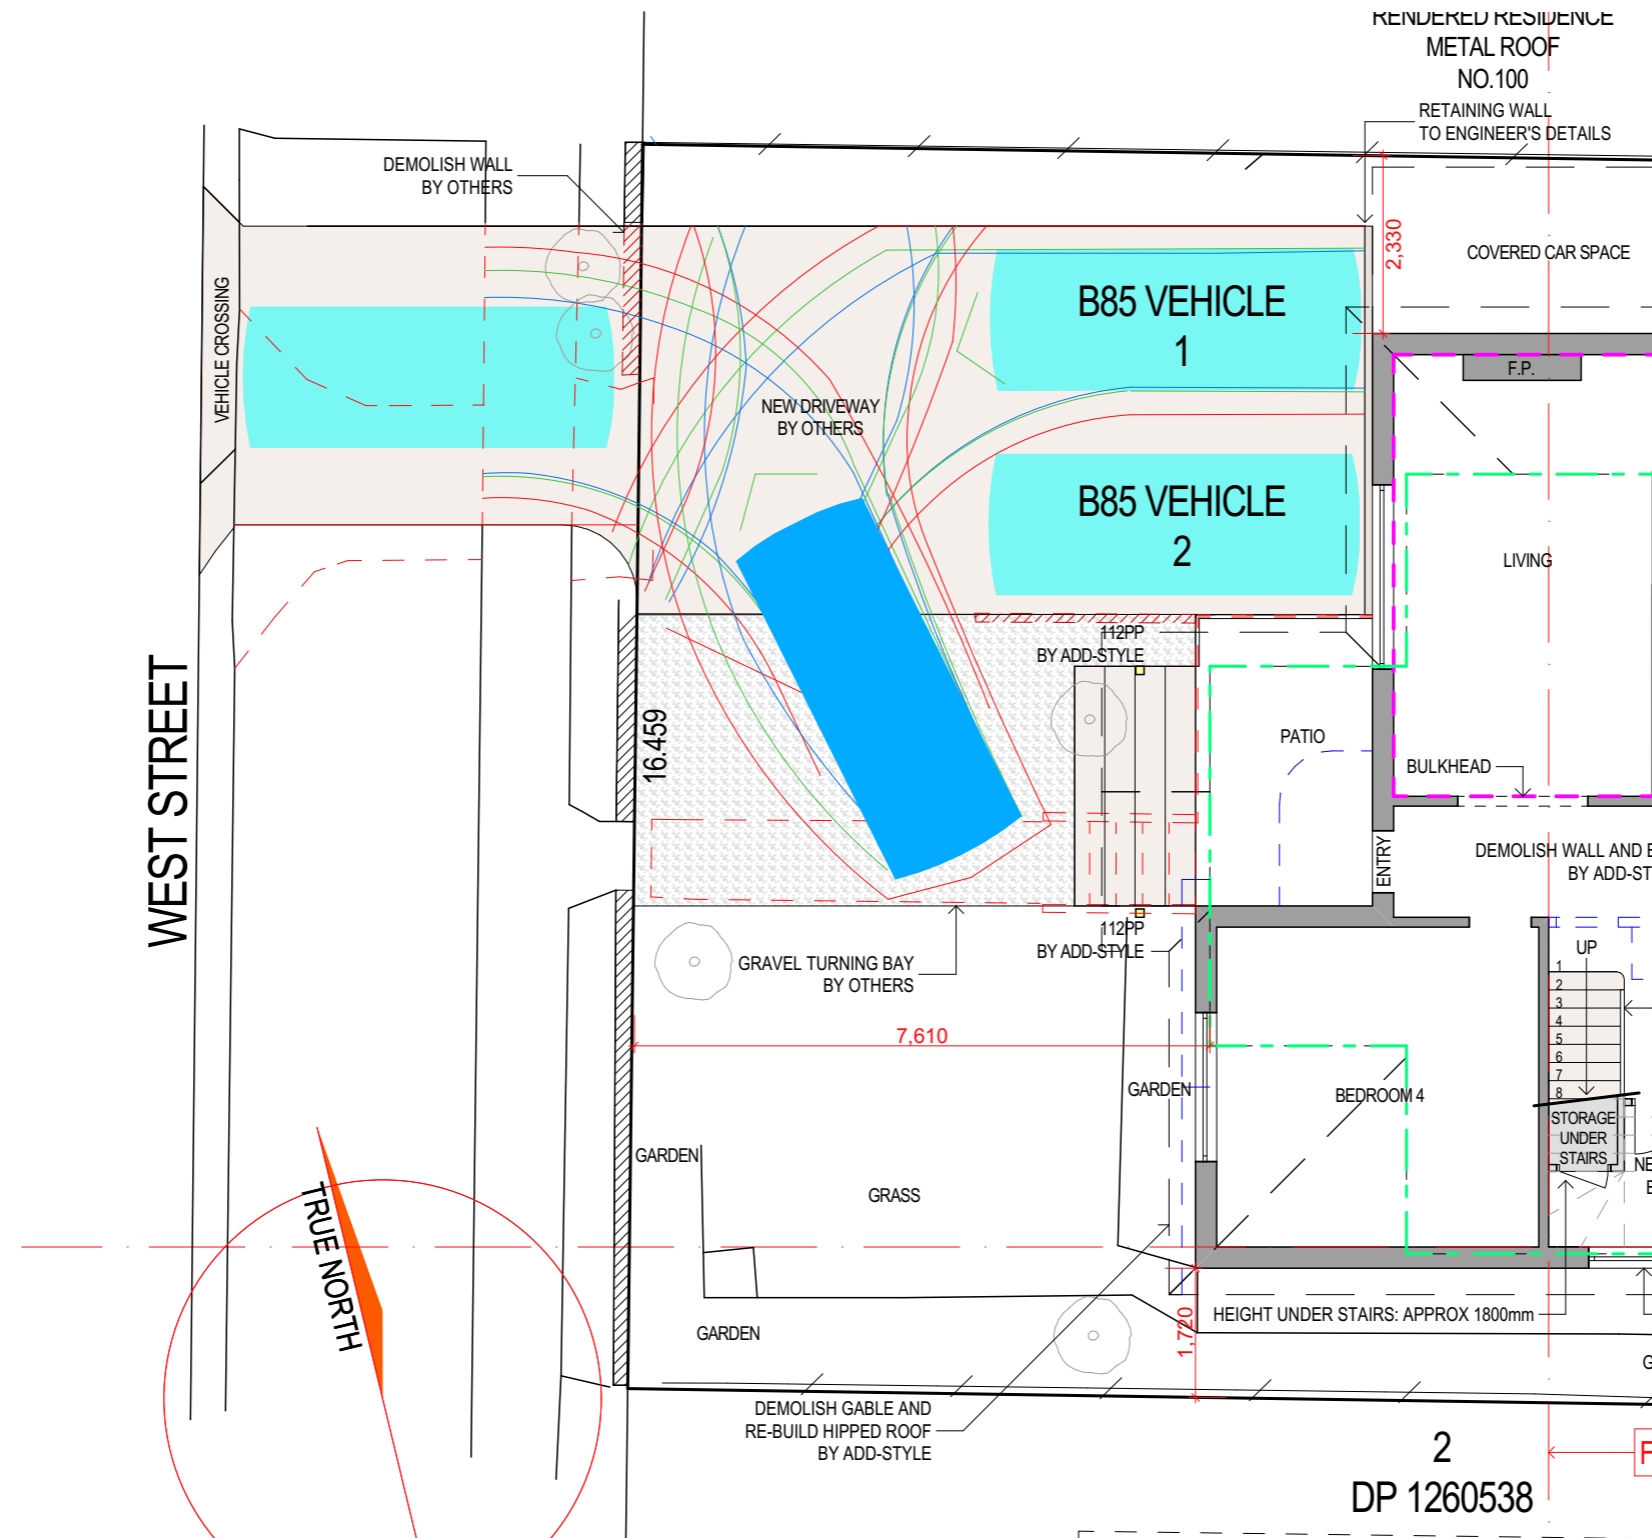

ADD-STYLE
HOME ADDITIONS
Upstairs Specialists

5/319 CONDOMINE ST MANLY VALE 2093 P: (02) 9907 9055 E: info@addstyle.com.au

Proposed Additions at:
98 West Street, Balgowlah NSW 2093

DRAWING TITLE PARKING & TURNING PATH ANALYSIS
SCALE 1:100 **DRAWN BY** JH **CHECKED BY** CW


DRAWING NO. 2481 DA 1/5
ISSUE A

NO.	REVISION	DATE	BY
A	For Council	22/02/24	JH

PARKING & TURNING PATH ANALYSIS (1:100)

B85 VEHICLE 2 TURNING PATH:
4 MANOEUVRES FORWARD OUT

Blue - Tyre Path
Green - Vehicle Body
Red - 300mm Clearance

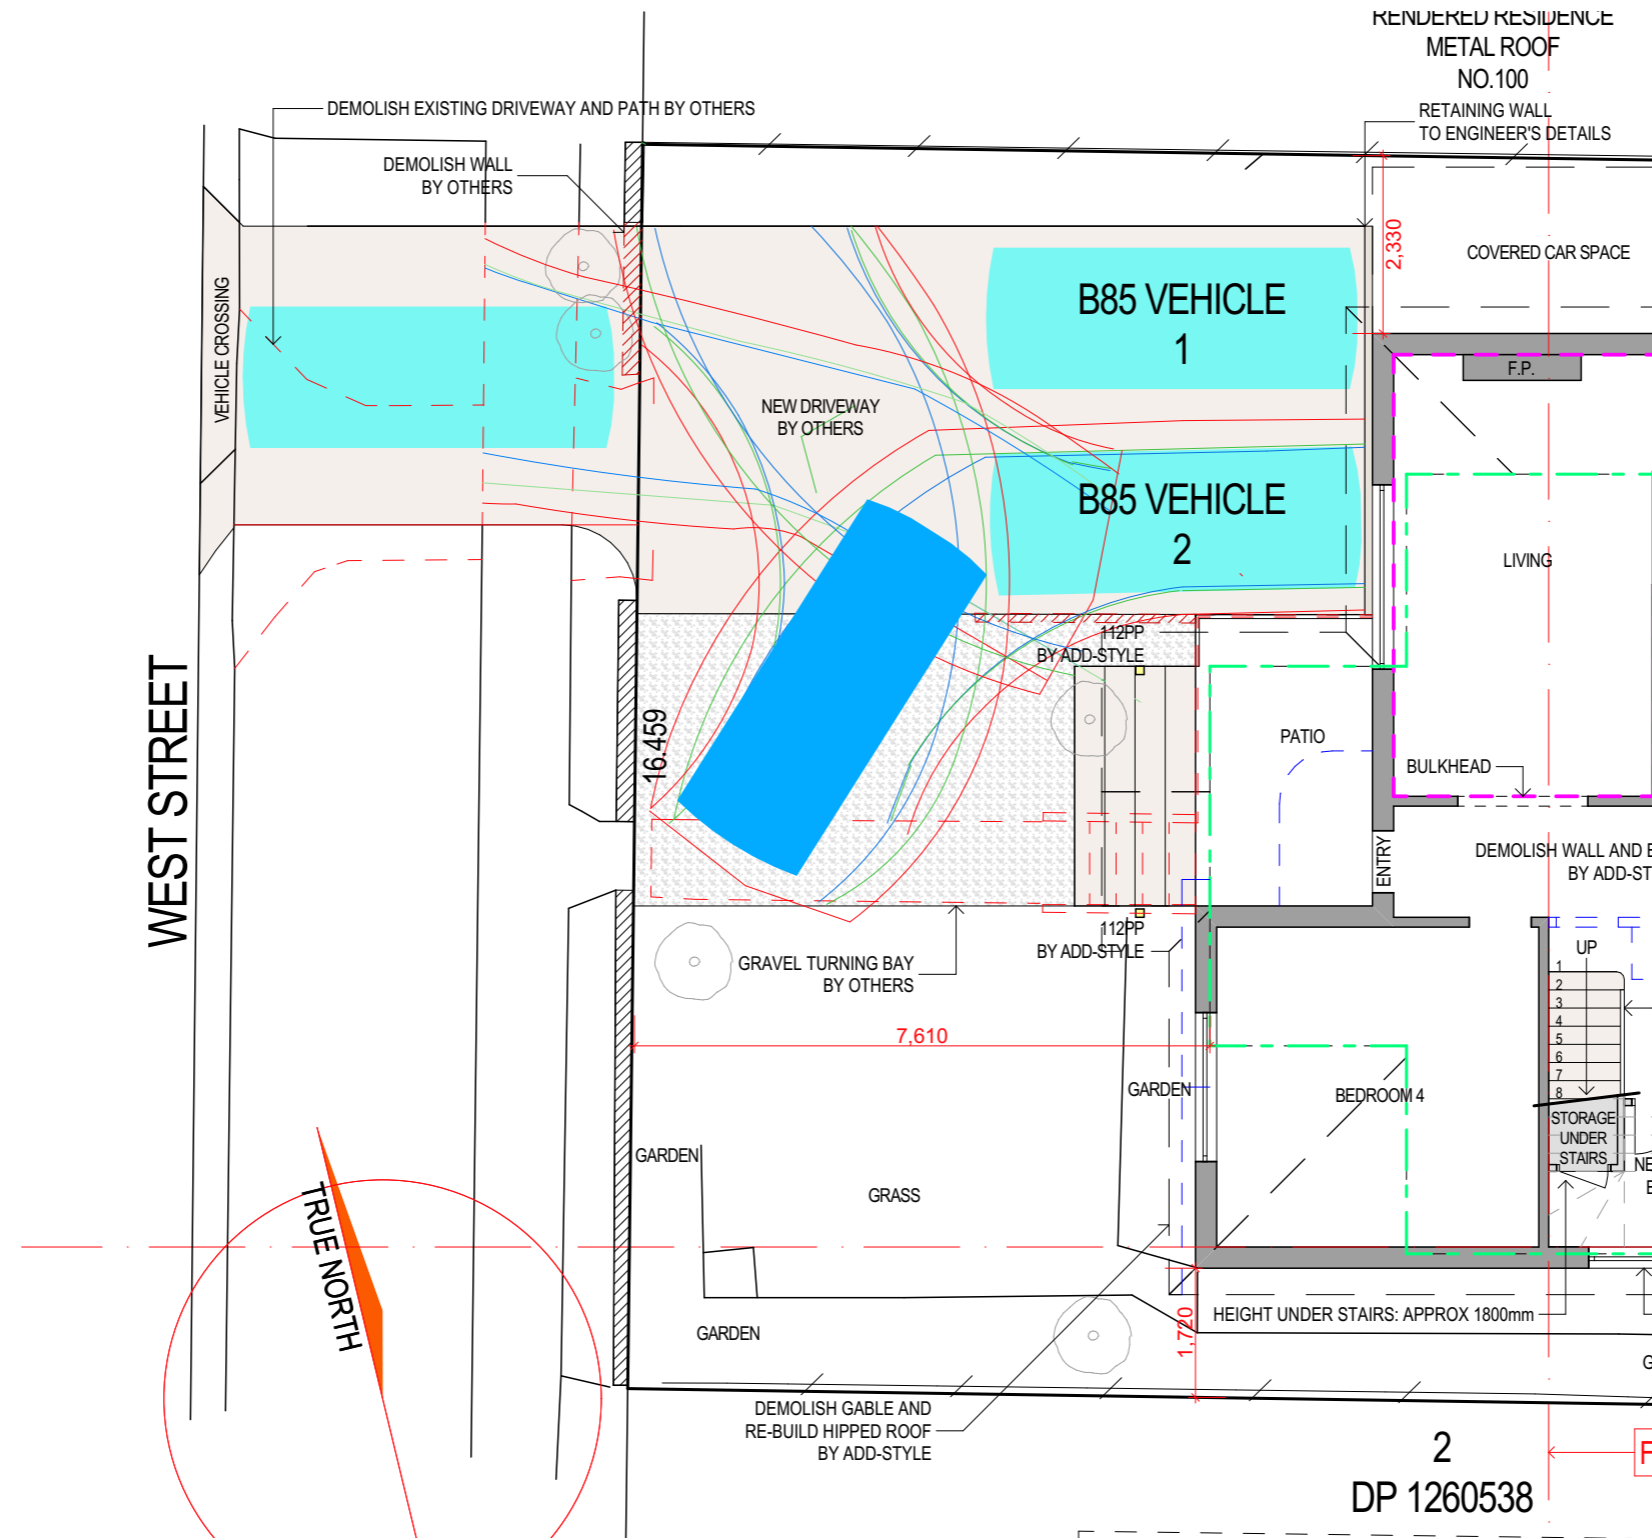

ADD-STYLE
HOME ADDITIONS
Upstairs Specialists

5/319 CONDAMINE ST MANLY VALE 2093 P: (02) 9907 9055 E: info@addstyle.com.au

Proposed Additions at:
98 West Street, Balgowlah NSW 2093

DRAWING TITLE PARKING & TURNING PATH ANALYSIS
SCALE 1:100 **DRAWN BY** JH **CHECKED BY** CW


DRAWING NO. 2481 DA 2/5
ISSUE A

NO.	REVISION	DATE	BY
A	For Council	22/02/24	JH

PARKING & TURNING PATH ANALYSIS (1:100)

DRIVEWAY SECTION C-C

VEHICLE SCRAPING - NIL

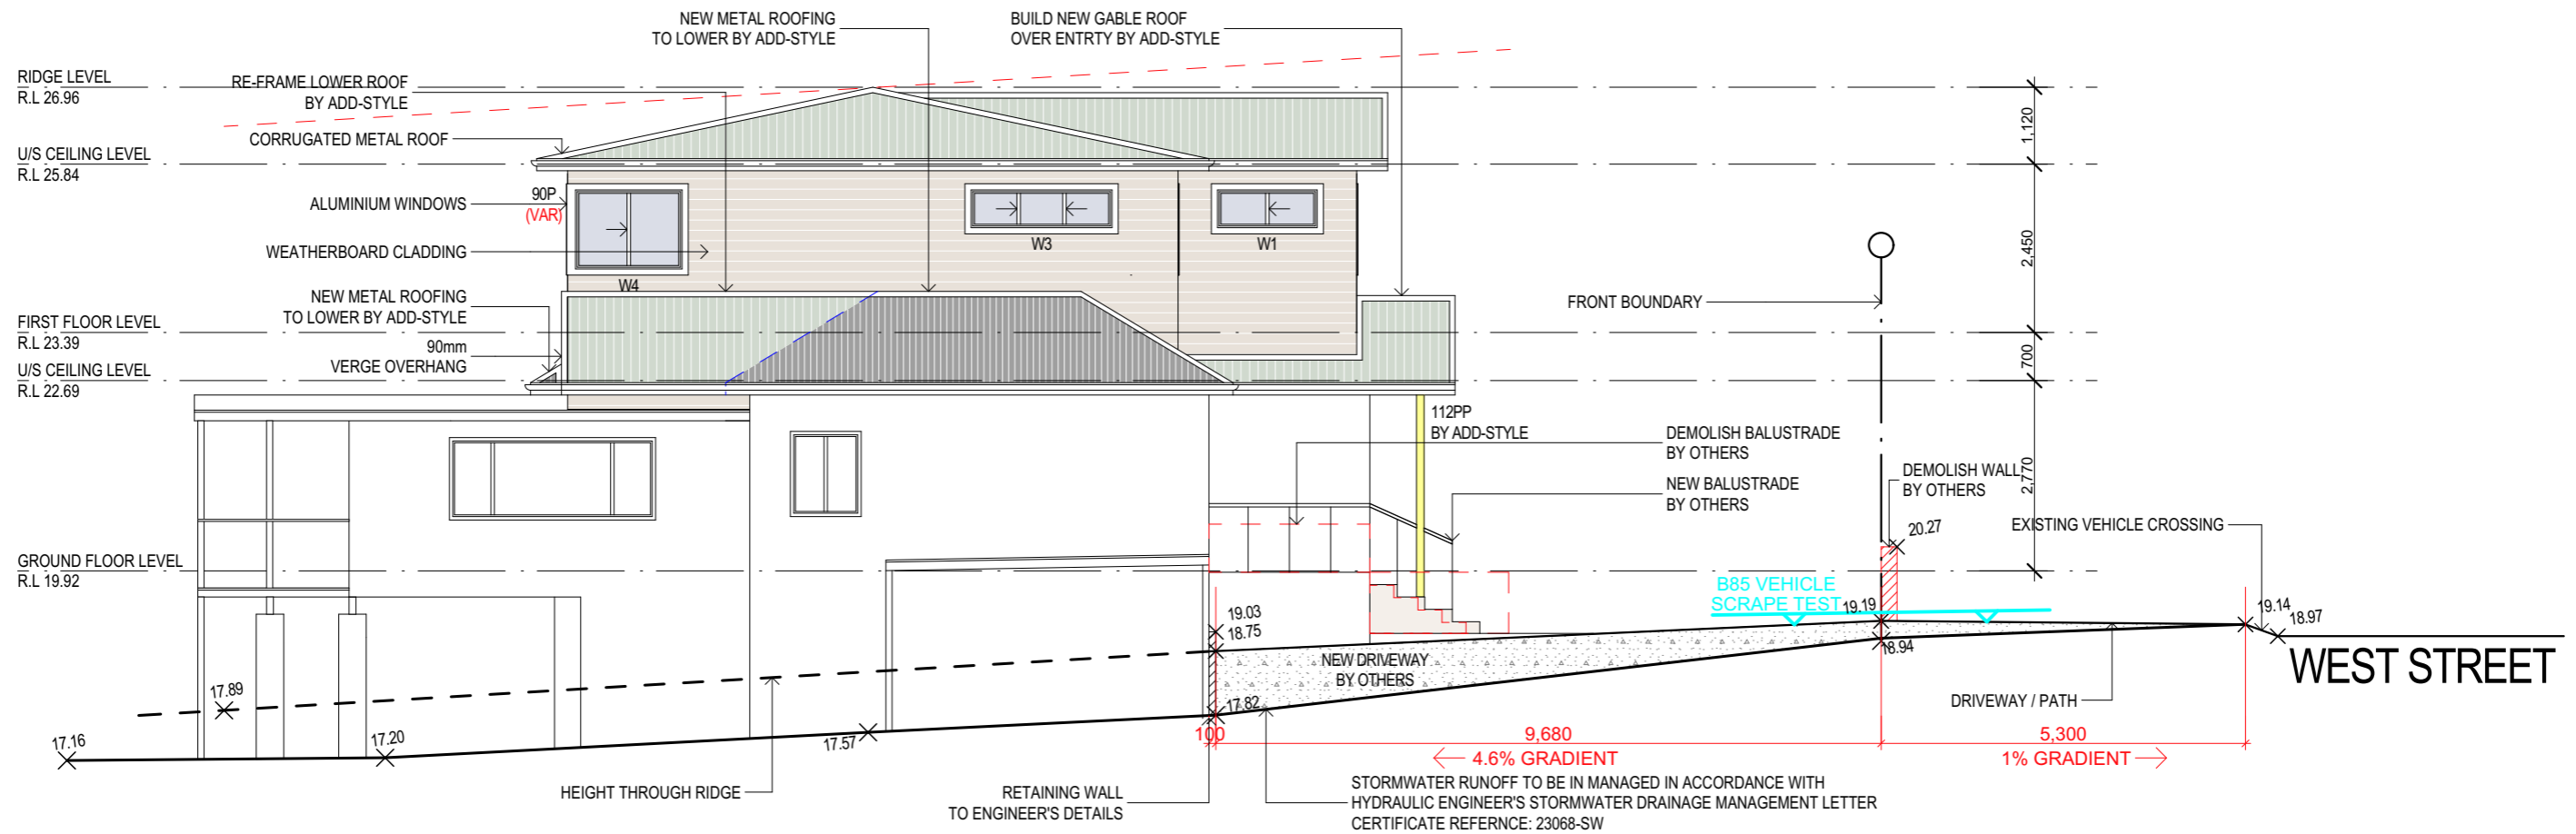

ADD-STYLE
HOME ADDITIONS
Upstairs Specialists

5/319 CONDOMINE ST MANLY VALE 2093 P: (02) 9907 9055 E: info@addstyle.com.au

Proposed Additions at:
98 West Street, Balgowlah NSW 2093

DRAWING TITLE	PARKING & TURNING PATH ANALYSIS
SCALE	1:100
DRAWN BY	JH
CHECKED BY	CW


DRAWING NO.	2481 DA 3/5
ISSUE	A

NO.	REVISION	DATE	BY
A	For Council	22/02/24	JH

PARKING & TURNING PATH ANALYSIS (1:100)

DRIVEWAY SECTION D-D

VEHICLE SCRAPING - NIL

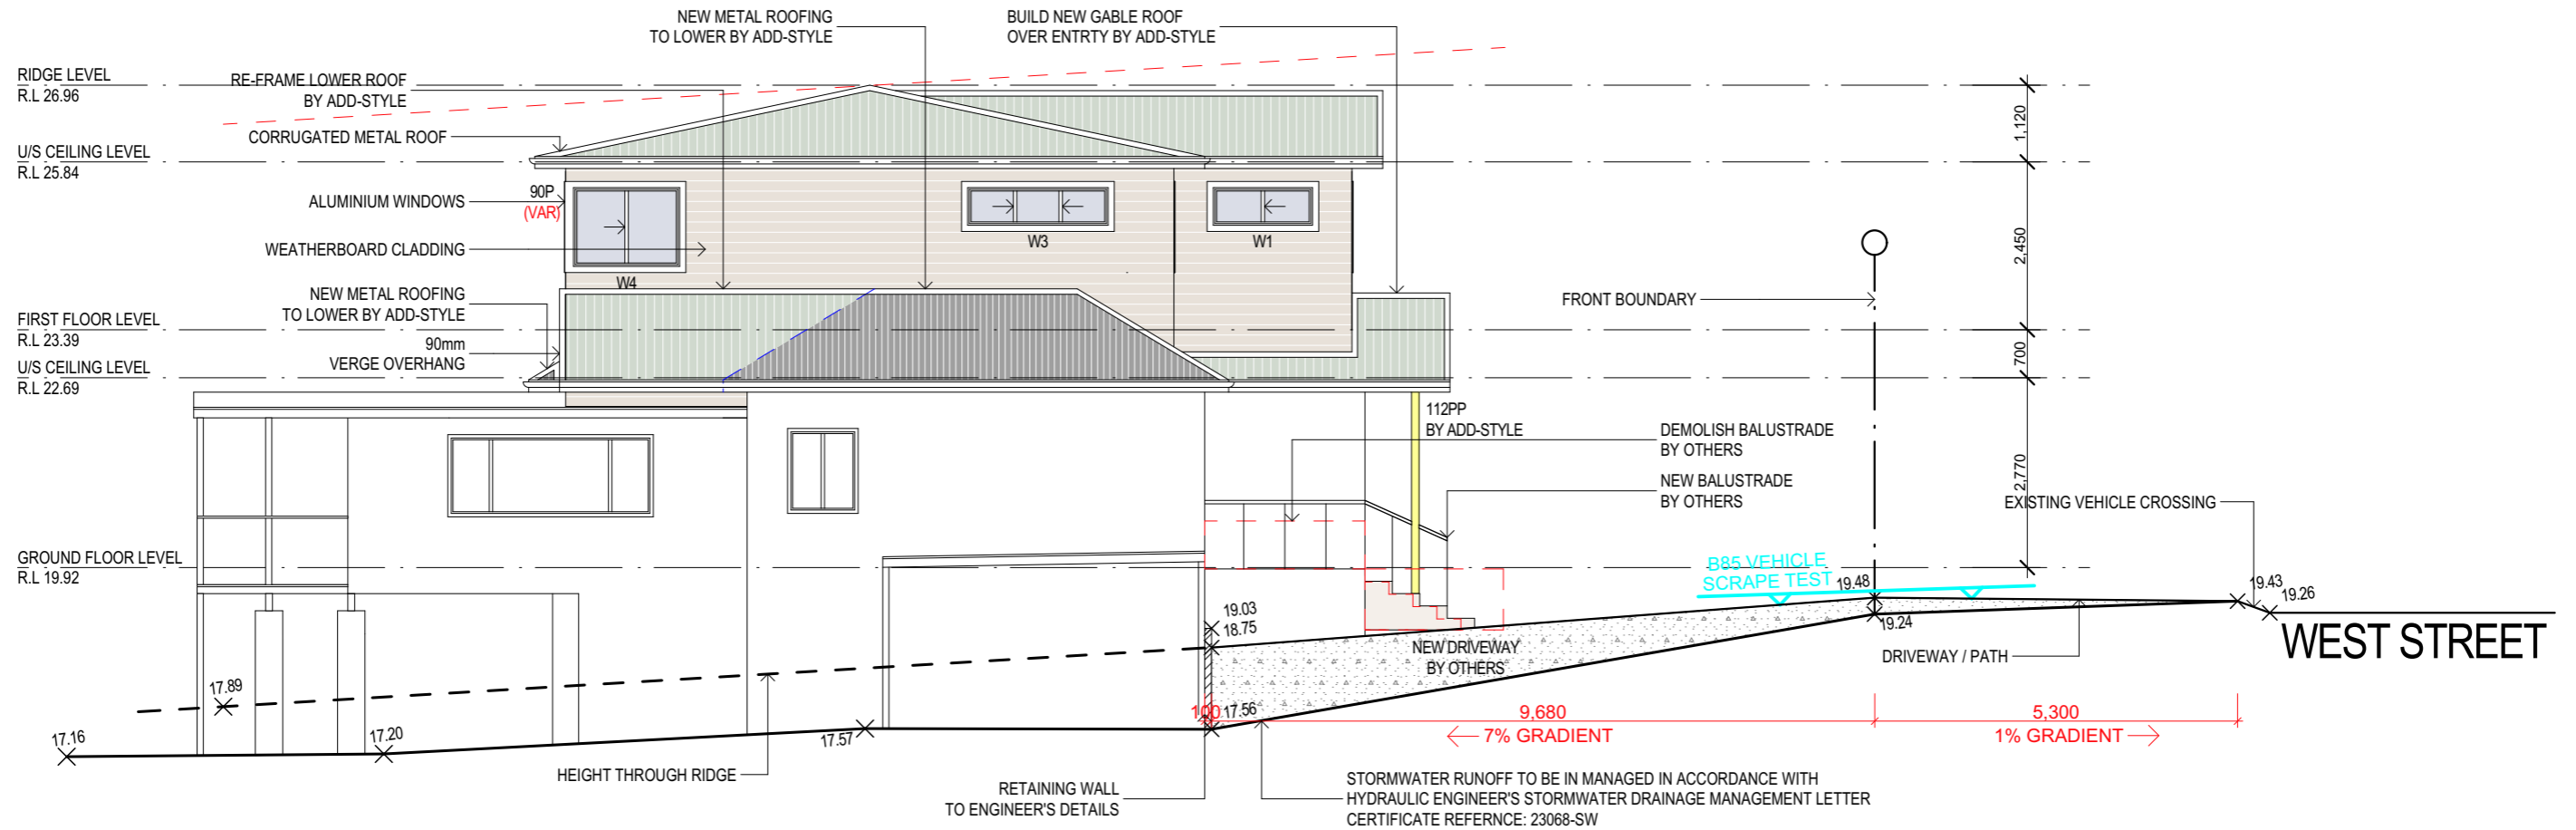


ADD-STYLE
 HOME ADDITIONS
 Upstairs Specialists
 5/319 CONDOMINE ST MANLY VALE 2093 P: (02) 9907 9055 E: info@addstyle.com.au

Proposed Additions at:
 98 West Street, Balgowlah NSW 2093


DRAWING TITLE	PARKING & TURNING PATH ANALYSIS
SCALE	1:100
DRAWN BY	JH
CHECKED BY	CW

DRAWING NO.	2481 DA 4/5
ISSUE	A

NO.	REVISION	DATE	BY
A	For Council	22/02/24	JH

PARKING & TURNING PATH ANALYSIS (1:100)

SITE PLAN & DIMENSIONS

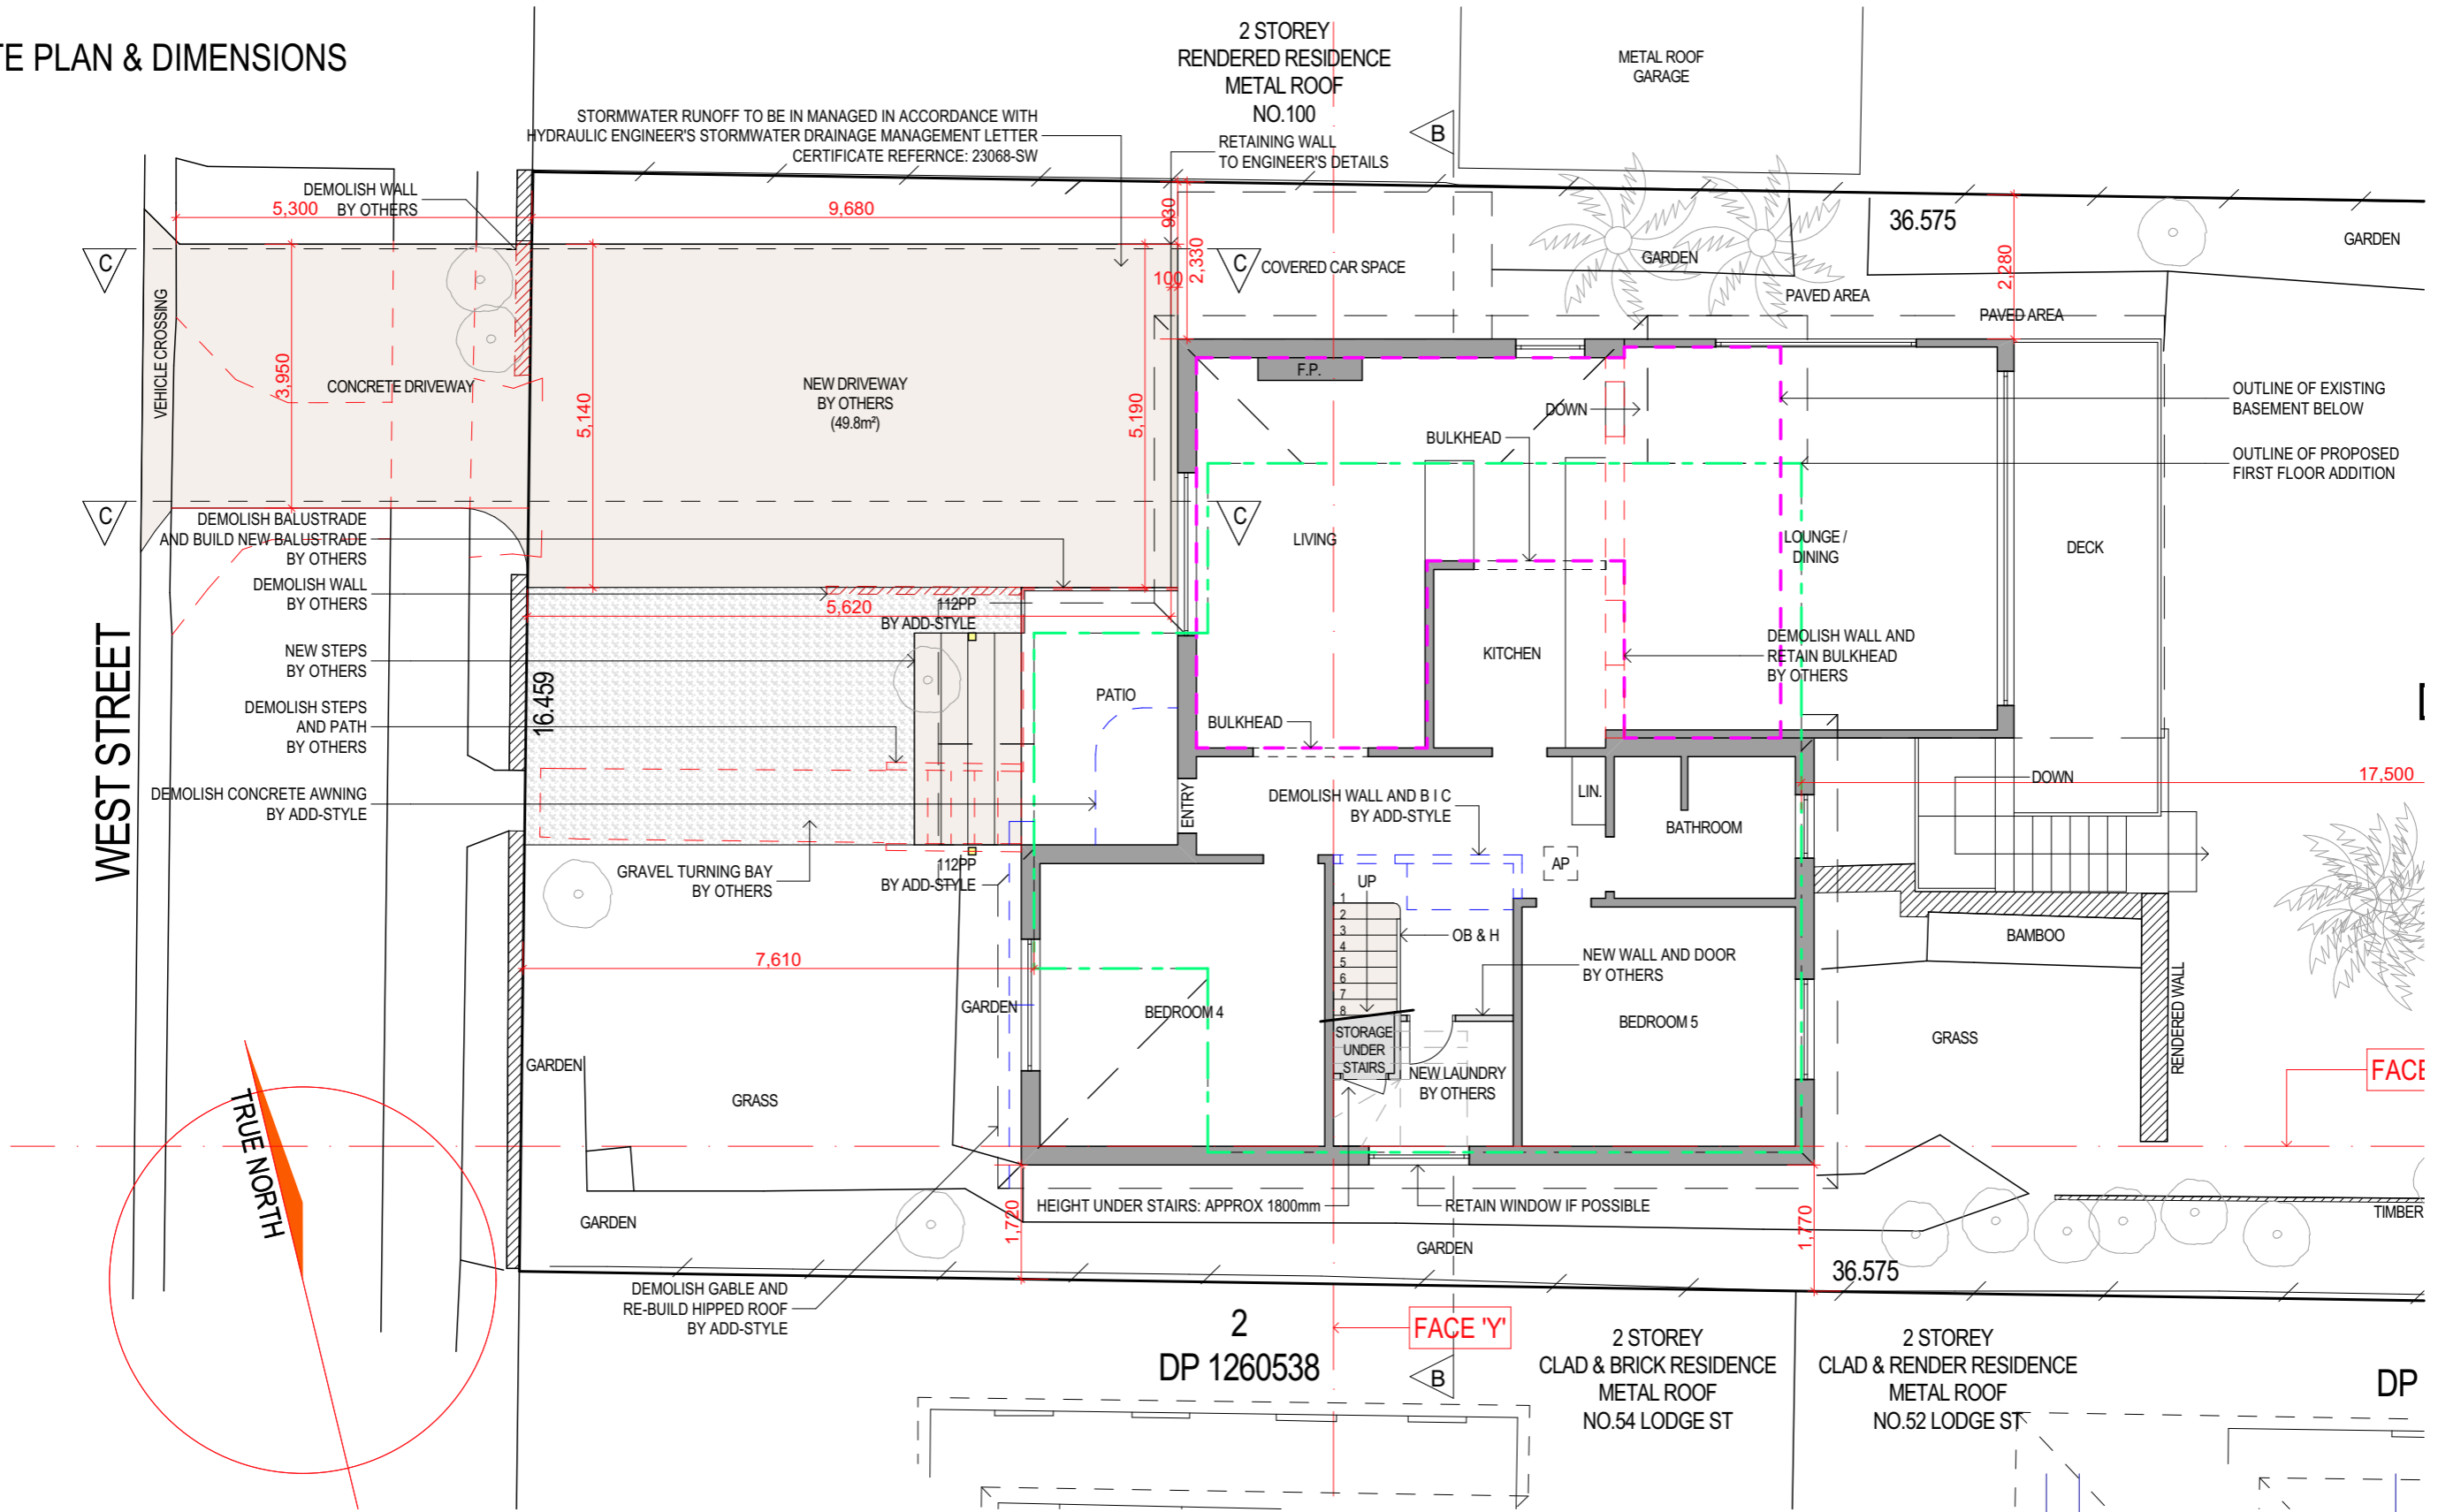

ADD-STYLE
HOME ADDITIONS
Upstairs Specialists

5/319 CONDOMINE ST MANLY VALE 2093 P: (02) 9907 9055 E: info@addstyle.com.au

Proposed Additions at:
98 West Street, Balgowlah NSW 2093

DRAWING TITLE	PARKING & TURNING PATH ANALYSIS
SCALE	1:100
DRAWN BY	JH
CHECKED BY	CW

DRAWING NO.	2481 DA 5/5
ISSUE	A

NO.	REVISION	DATE	BY
A	For Council	22/02/24	JH