

Revision	Description	Date
1	ISSUE FOR PCA	21.10.2016
2	ISSUE TO PCA	25.11.2016
3	DRAFT CC UNIT 17	14.12.2016
A	CC ISSUE	14.02.2017
B	60% ISSUE FOR DRAFT CC SET PART II	24.03.2017
C	80% ISSUE FOR DRAFT CC SET PART II	02.06.2017
D	ISSUE FOR CC2	13.07.2017
E	50% ISSUE	19.09.18
F	GENERAL REVISION	26.10.2018

SEC 4.55 ISSUE

Consultants	
Project Manager	C & C Project Management
PCA	Vic Lilli & Partners
S. Eng	NB Consulting Engineers
BCA	BCA Logic
Hyd. Eng	ITM Design

Client

**Robinson Strata Management
+ Trevor Collins**



SYDNEY
Level M, 50 Carrington St
Sydney NSW 2000
Australia


PH (02) 8270 3933
www.custance.com.au

Project

**QUEENSLIFF
48A QUEENSLIFF ROAD**

Sheet Title


**A300 EXTERNAL ELEVATIONS
EXTERNAL ELEVATIONS 01**

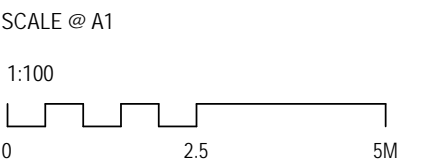


Team	Checked	Scale
PA / AS/ EMS	PA / CS	1 : 100 @ A1

It is intended that the drawings only represent the visual design of the work. Any technical details are for outline purposes only. The Contractor/ Manufacturer must separately provide all necessary shop drawings or calculations for compliance with any relevant industry, safety standards or Australian Standards, regulations or by-laws. Dimensions are to be checked on site, any discrepancies are to be referred to Custance Associates Pty Ltd, in writing, prior to proceeding. Use written dimensions only. Do not use scaled dimensions. Check for latest revision issue. ©Copyright of this drawing is vested with Custance Associates Pty Ltd.

Project No.	Sheet No.	Revision
3233	A3.00	F

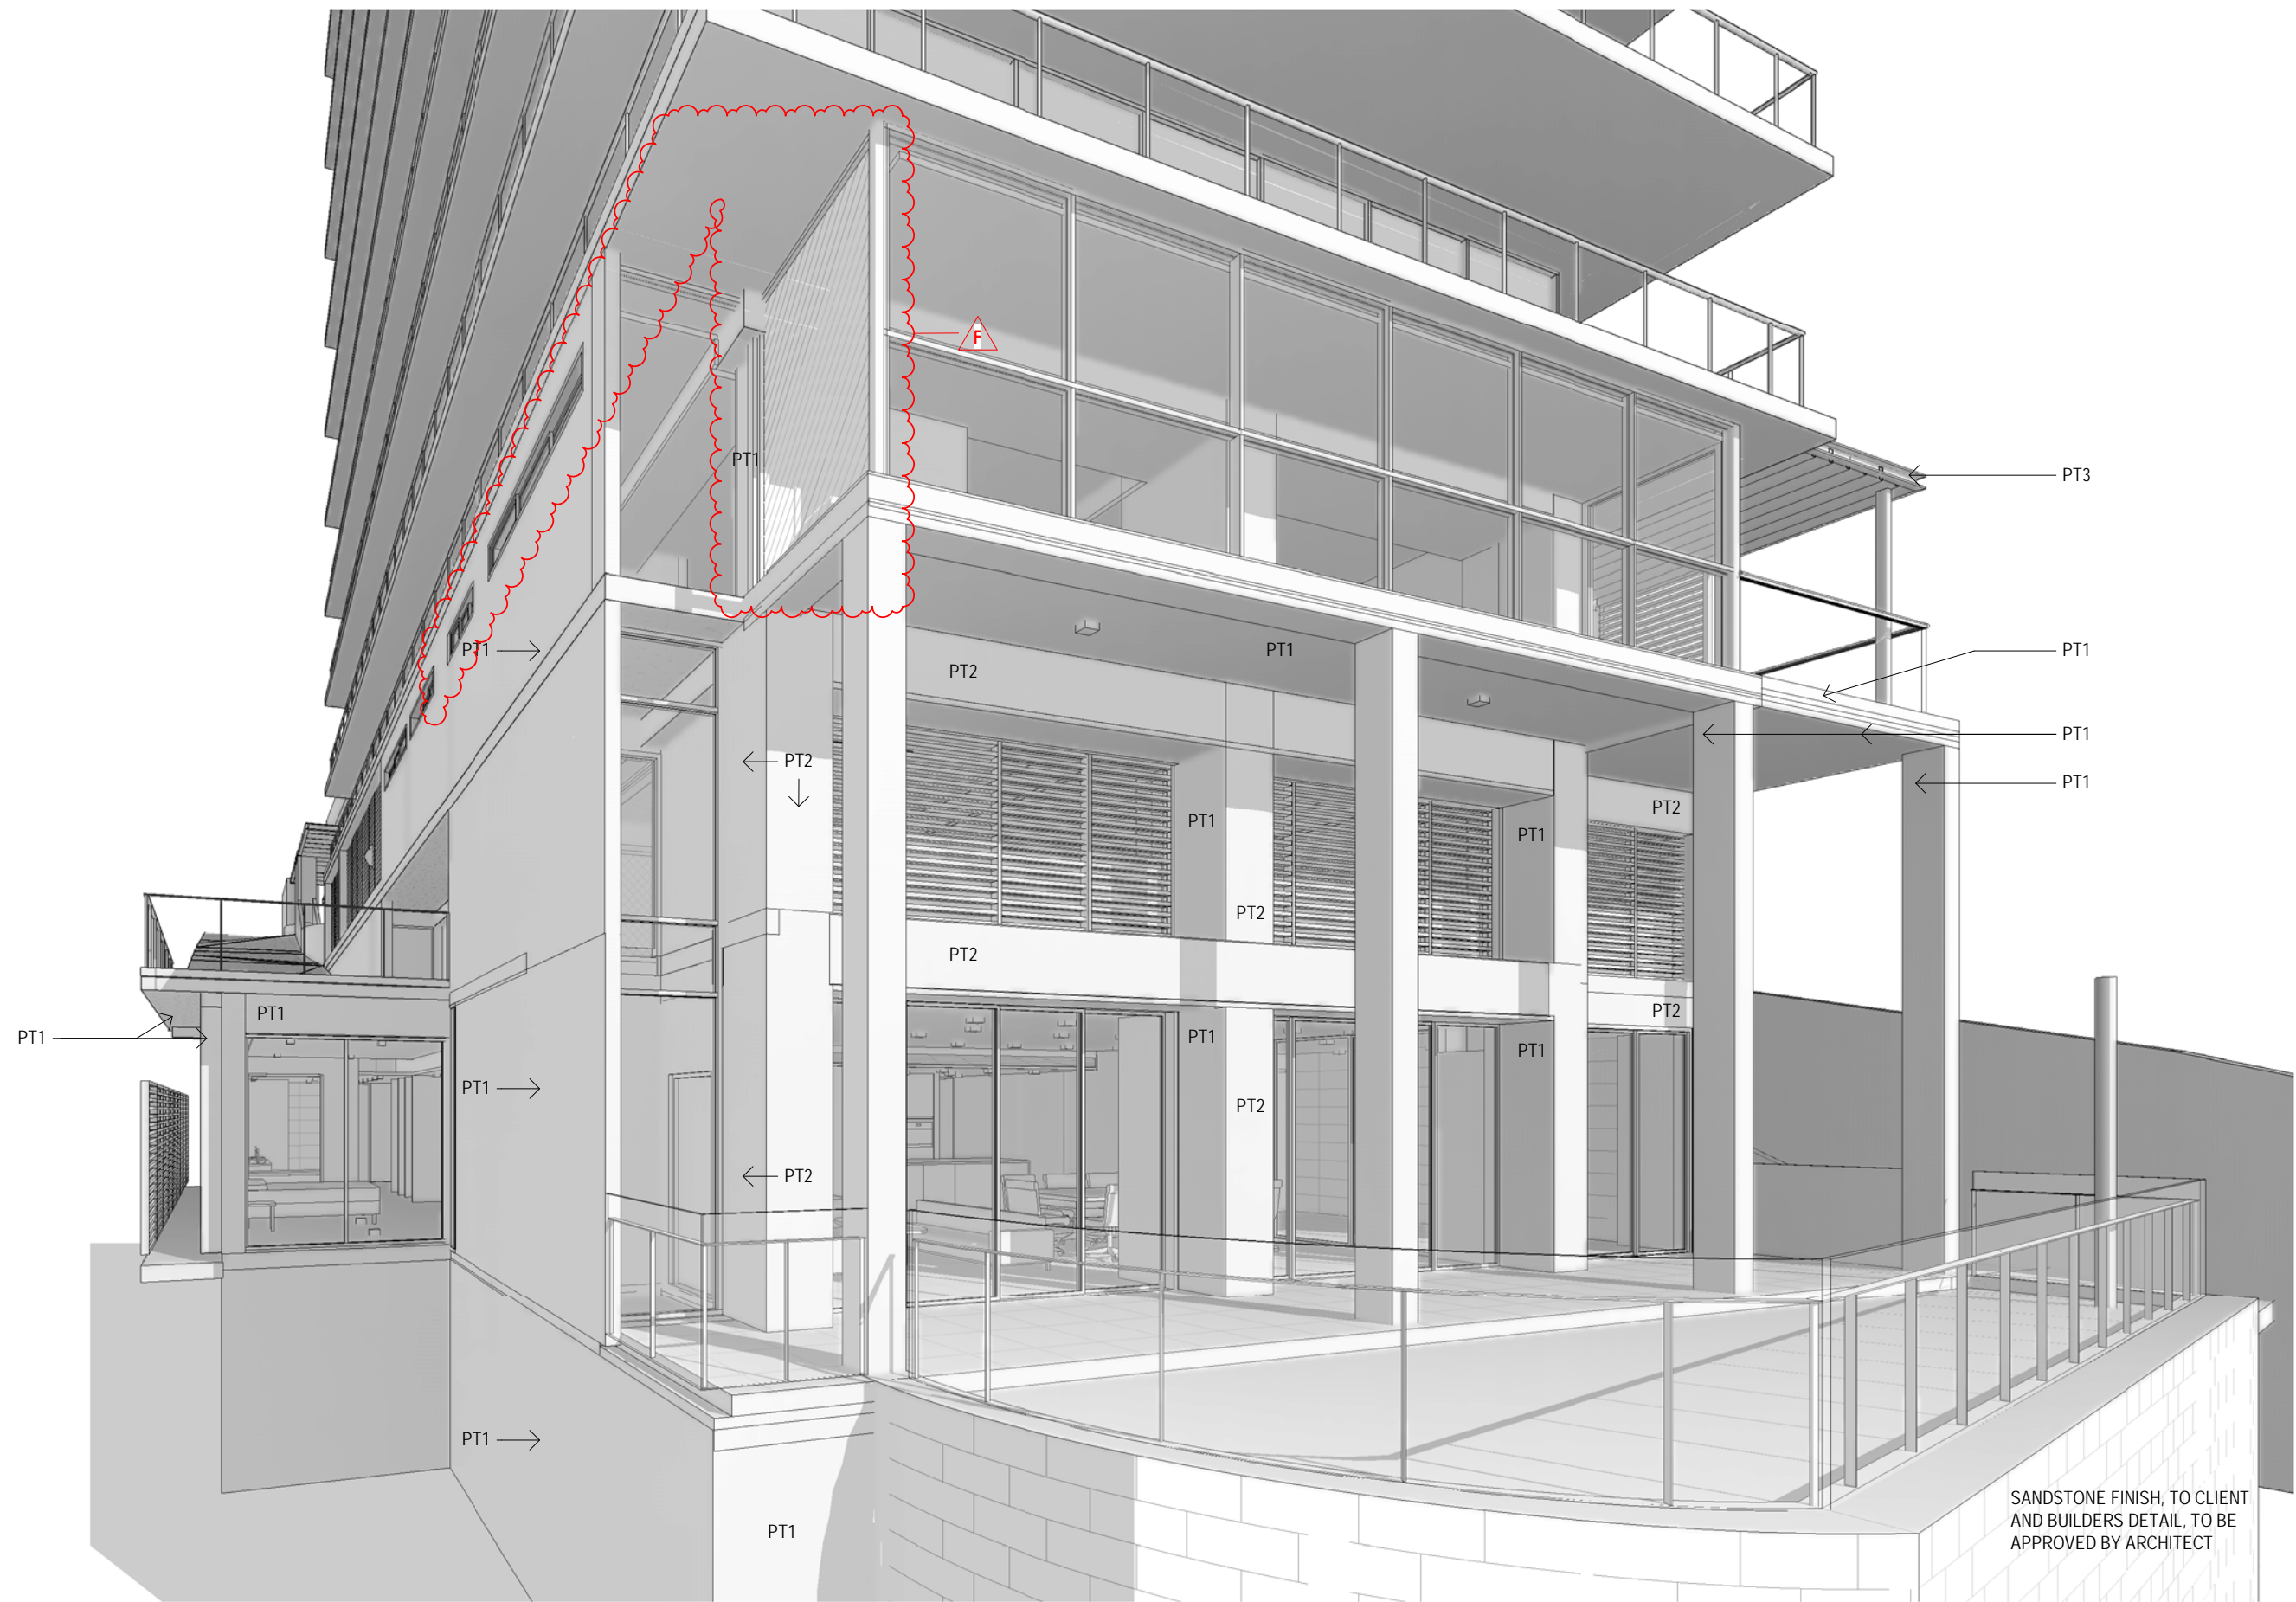


3 VIEW 01

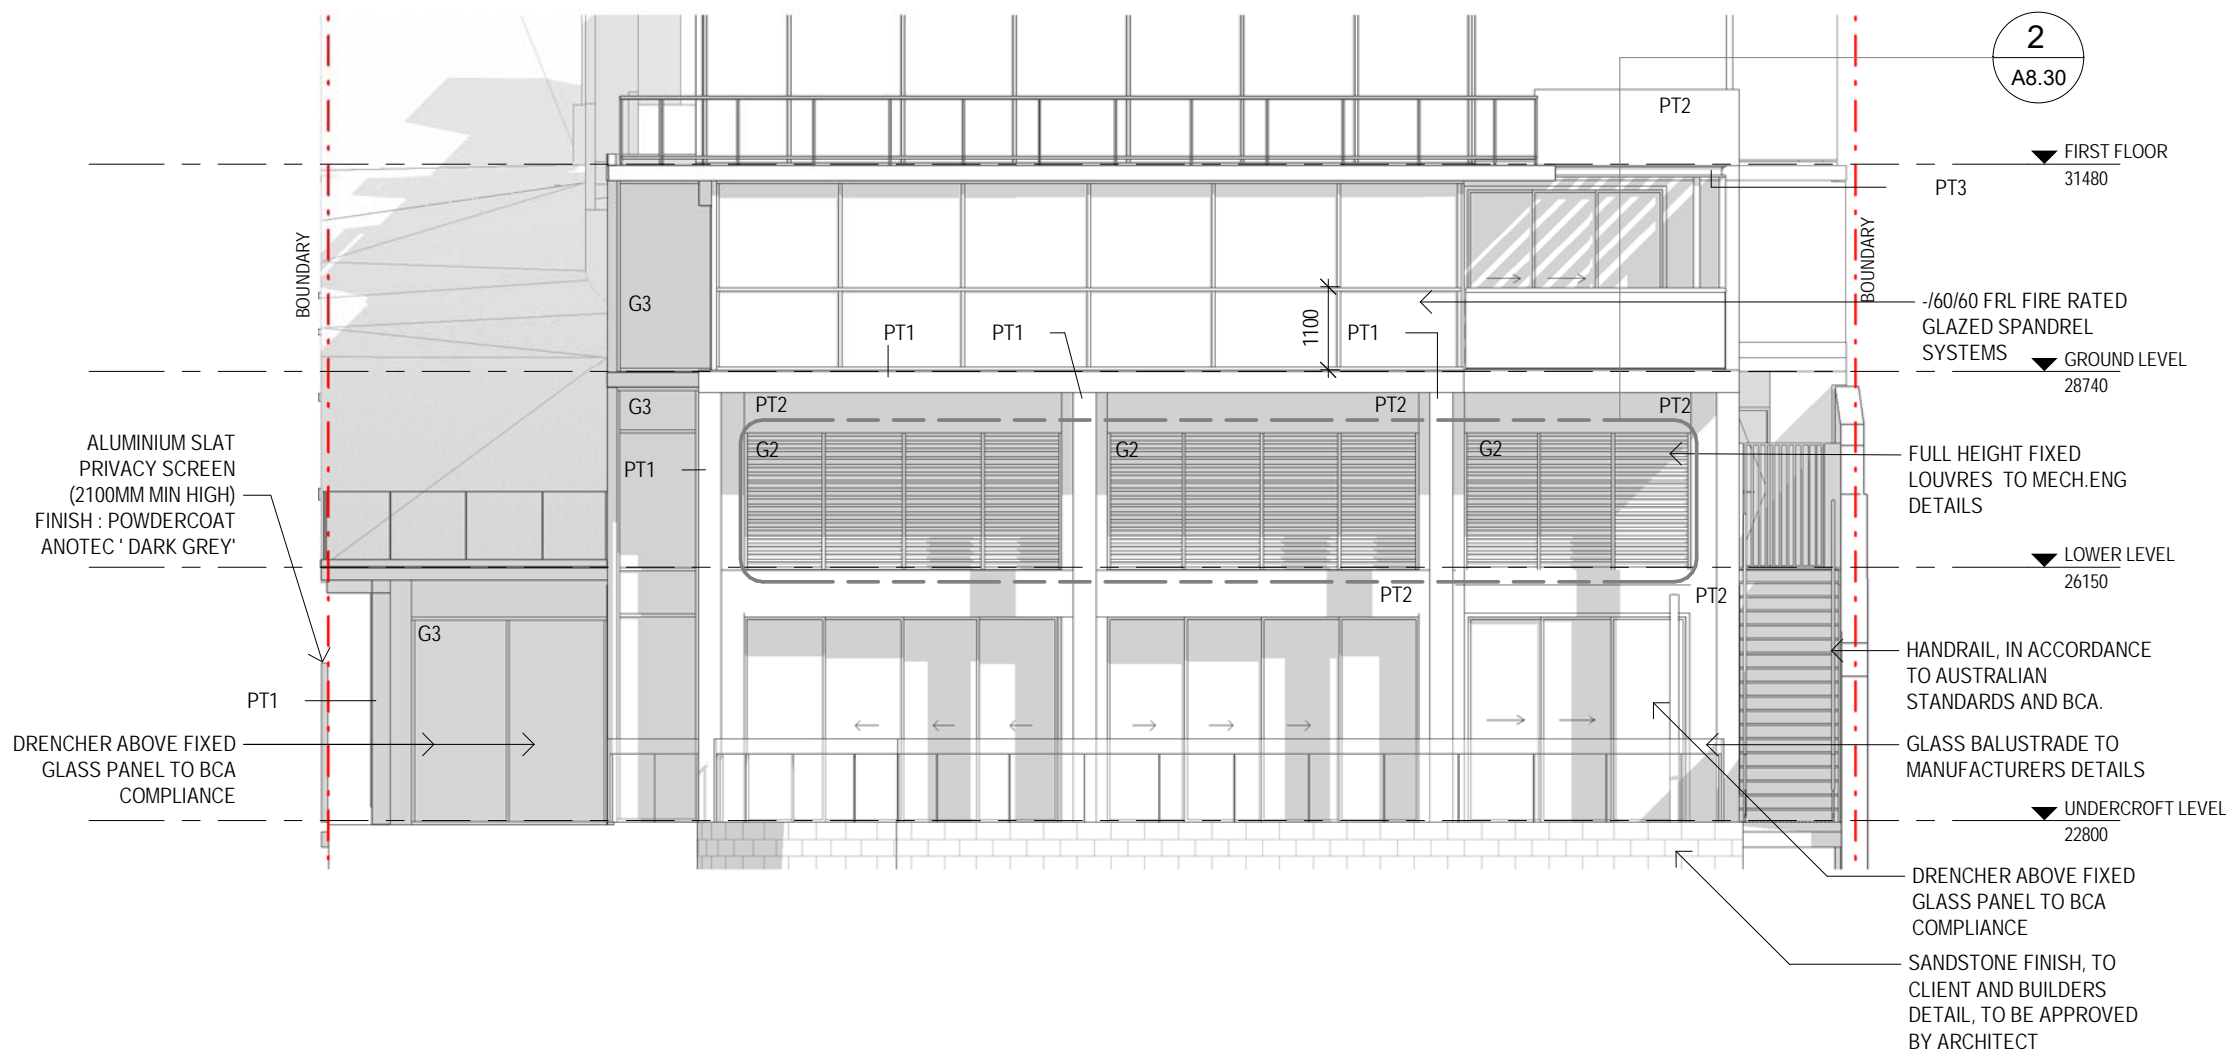

1 SOUTH / REAR ELEVATION
A0.32 1 : 100

EXTERNAL FINISHES

- G2 FIXED FULL HEIGHT LOUVRES, FINISH : POWDERCOAT ANOTEC 'DARK GREY'
- G3 FULL HEIGHT GLAZING, GLASS - CLEAR, FINISH : POWDERCOAT ANOTEC 'DARK GREY'
- PT1 EXTERNAL PAINT FINISH - DULUX - GRID (130)
- PT2 EXTERNAL PAINT FINISH - DULUX - MILTON MOON (94)
- PT3 EXTERNAL PAINT FINISH - DULUX - SULPHUR (P16H9)
- PT4 EXTERNAL PAINT FINISH - DULUX - METALISE (131)

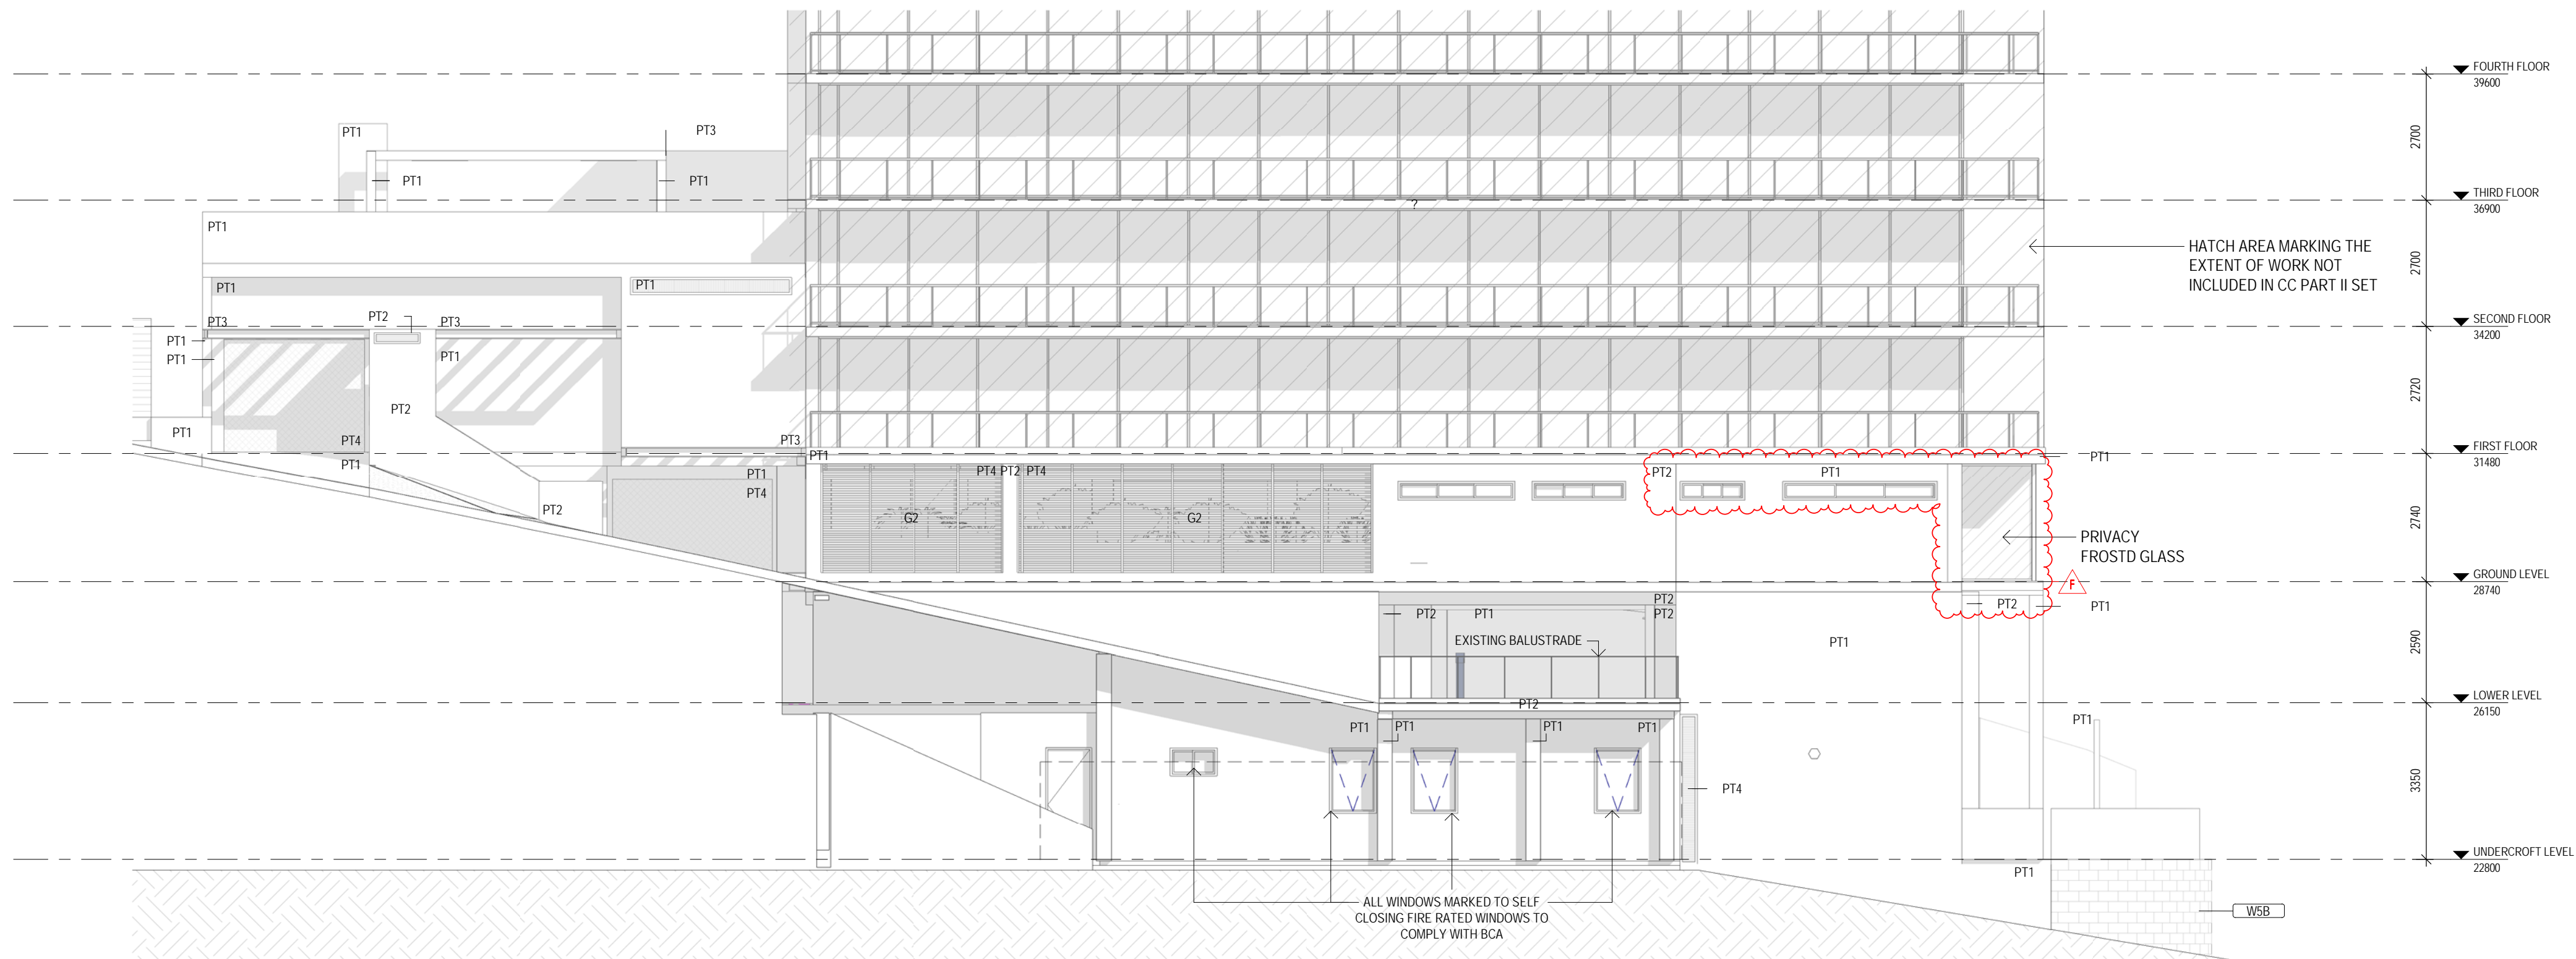

2 WEST ELEVATION
A0.54 1 : 100