



Site Plan  
1:100@A1 1:200@A3. Do not scale off plan

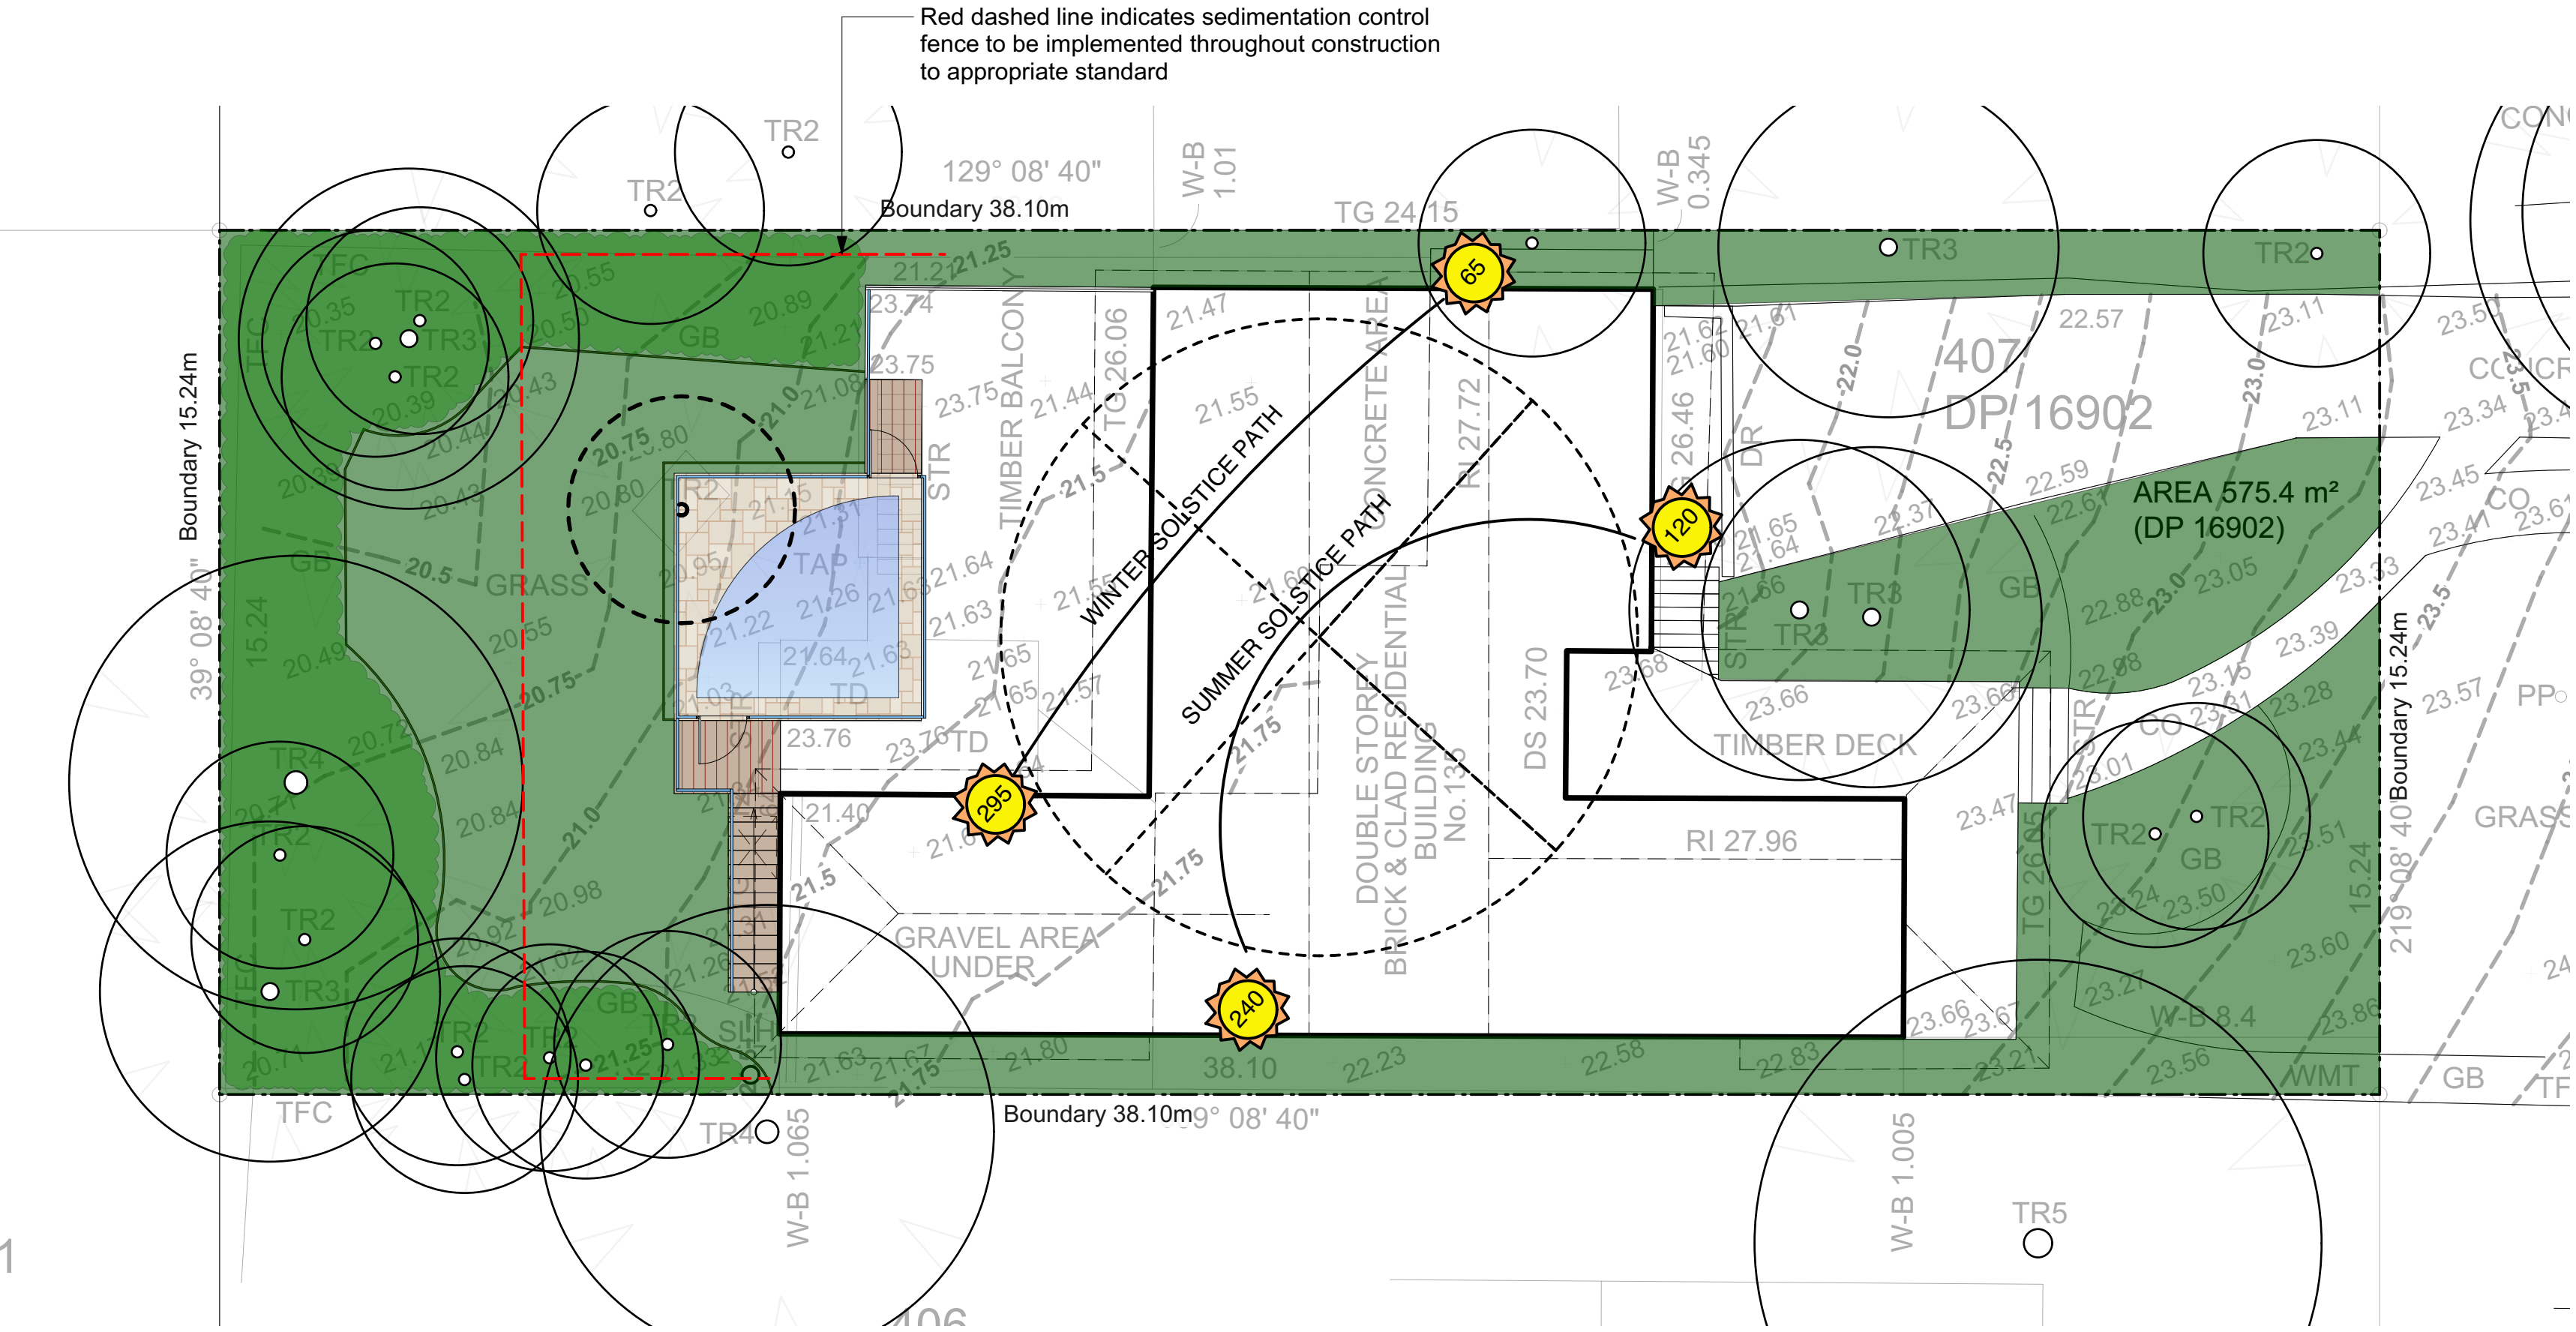

Planting Plan  
1:100@A1 1:200@A3. Do not scale off plan

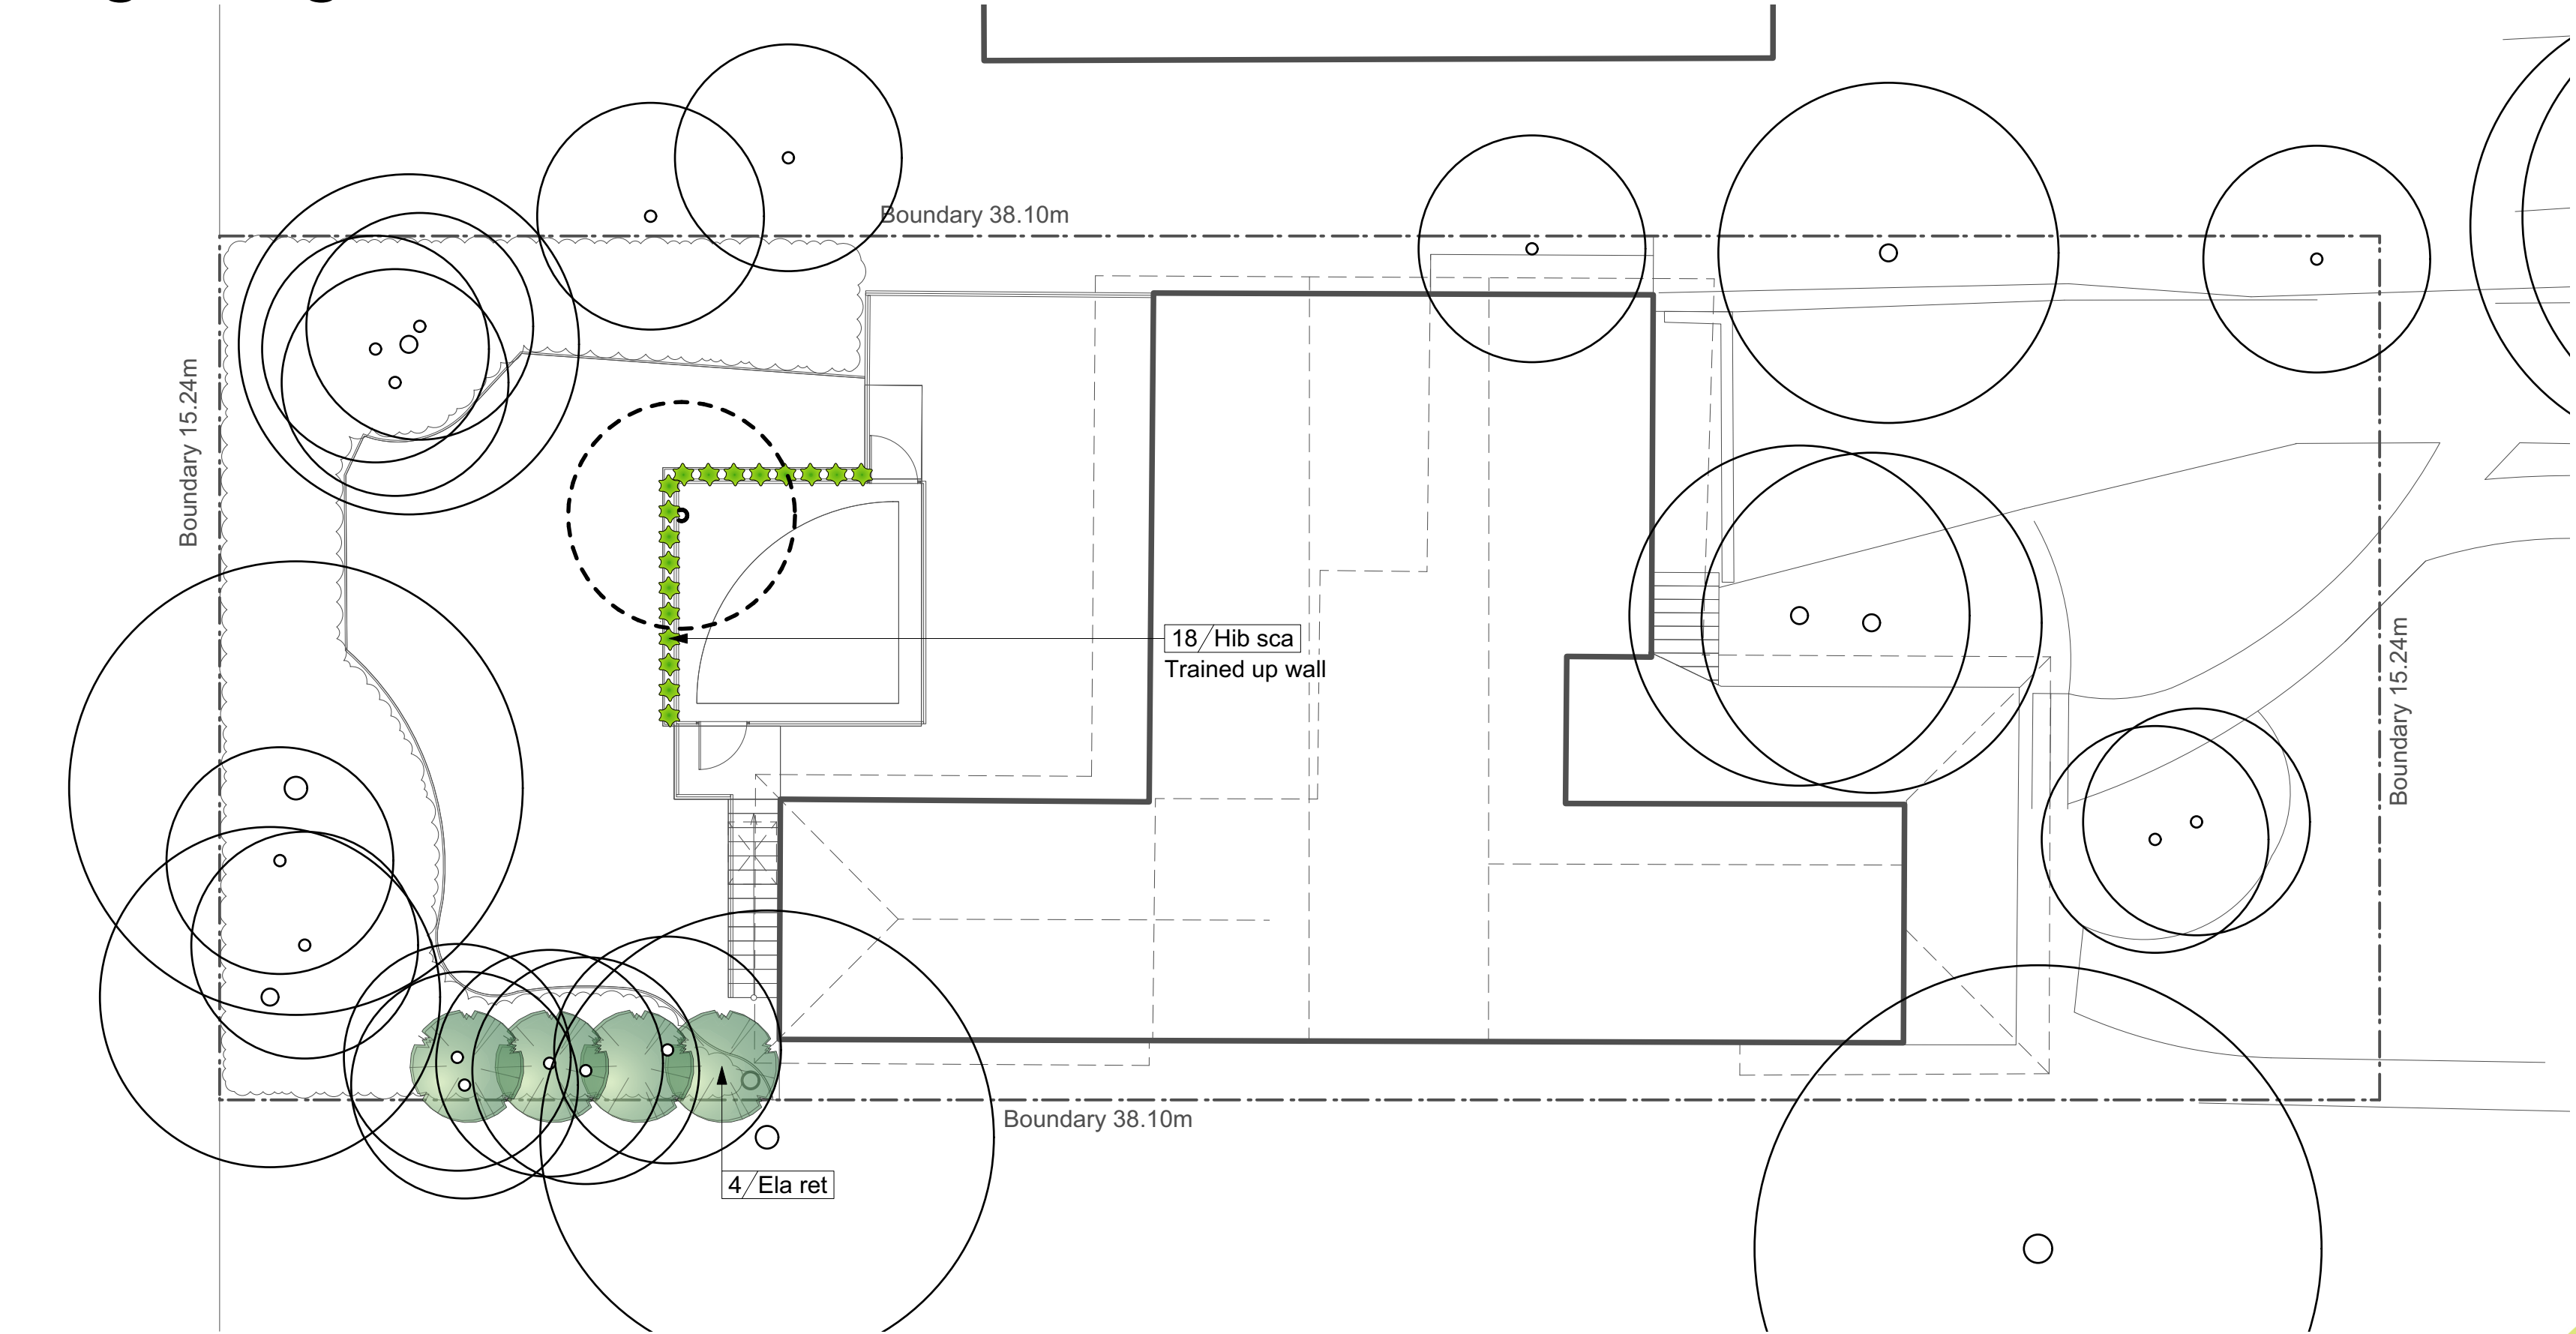

ELAEOCARPUS



HIBBERTIA SCANDENS


ID	Quantity	Latin Name	Common Name	Scheduled Size	Mature Height	Mature Spread
Ela ret	4	Elaeocarpus reticulatus	Blueberry Ash	25lt	5 - 10m	3.5 - 6m
Hib sca	18	Hibbertia scandens	Golden Guinea Flower	150mm	0.0 - 0.3m	3.5 - 6m

ISSUE	DATE	REVISION
E	23/03/21	Issue E for DA
D	25/01/21	Issue D for DA
C	18/01/21	Issue C for DA
B	13/01/21	Issue B
A	20/12/20	DRAFT issue for review

**Notes:**  
>Do not scale off plan.  
>Contractors to check all measurements onsite before quoting or commencing work.  
>If abnormalities arise, contact the Landscape Architect.  
>This design is copyright and is not to be reproduced in anyway without written consent of Jamie King Landscape Architect

PROJECT	135 Palmgrove Road Avalon	PROJECT #	21056
CLIENT	Hutchinson	DATE #	See above
DWG	Master Landscape Plan	SCALE @ A1	See Plan
CHKD	JK	DRAWN	SA
REVISION		DWG #	Sht-101

**Jamie King Landscape Architect**  
84 Palmgrove Rd, Avalon, NSW, 2107  
W: www.jamieking.com.au  
T: 0421 517 991  
E: jamie@jamieking.com.au

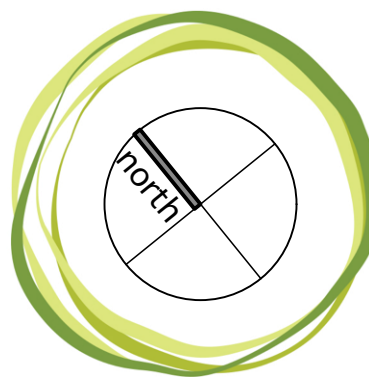


**JAMIE KING**  
LANDSCAPE ARCHITECT  
DESIGN ● APPROVE ● MANAGE



1:50@A1 1:100@A3. Do not scale off plan


	MULCH AREA
	TURF AREA
	TIMBER DECKING
	CONCRETE PAVING
	UNIT PAVING
	STAIRS
	PEBBLE
	GRAVEL
	COBBLESTONE
	TIMBER
	WATER
	MASONRY RETAINING WALL
	STONE RETAINING WALL
	TIMBER RETAINING WALL
	BOULDER RETAINING WALL
	SITE OR WORKS BOUNDARY
+ 88.88	PROPOSED LEVEL
+TW 88.88	TOP OF WALL LEVEL
Paving 1	MATERIAL NAME
Fall →	SURFACE FALL DIRECTION
	SURFACE DRAINS
+88.88	SURVEY (50% GREY LINES)
	EXISTING TREE TO RETAIN
	EXISTING TREE TO REMOVE
	EXISTING ROCK OUTCROP

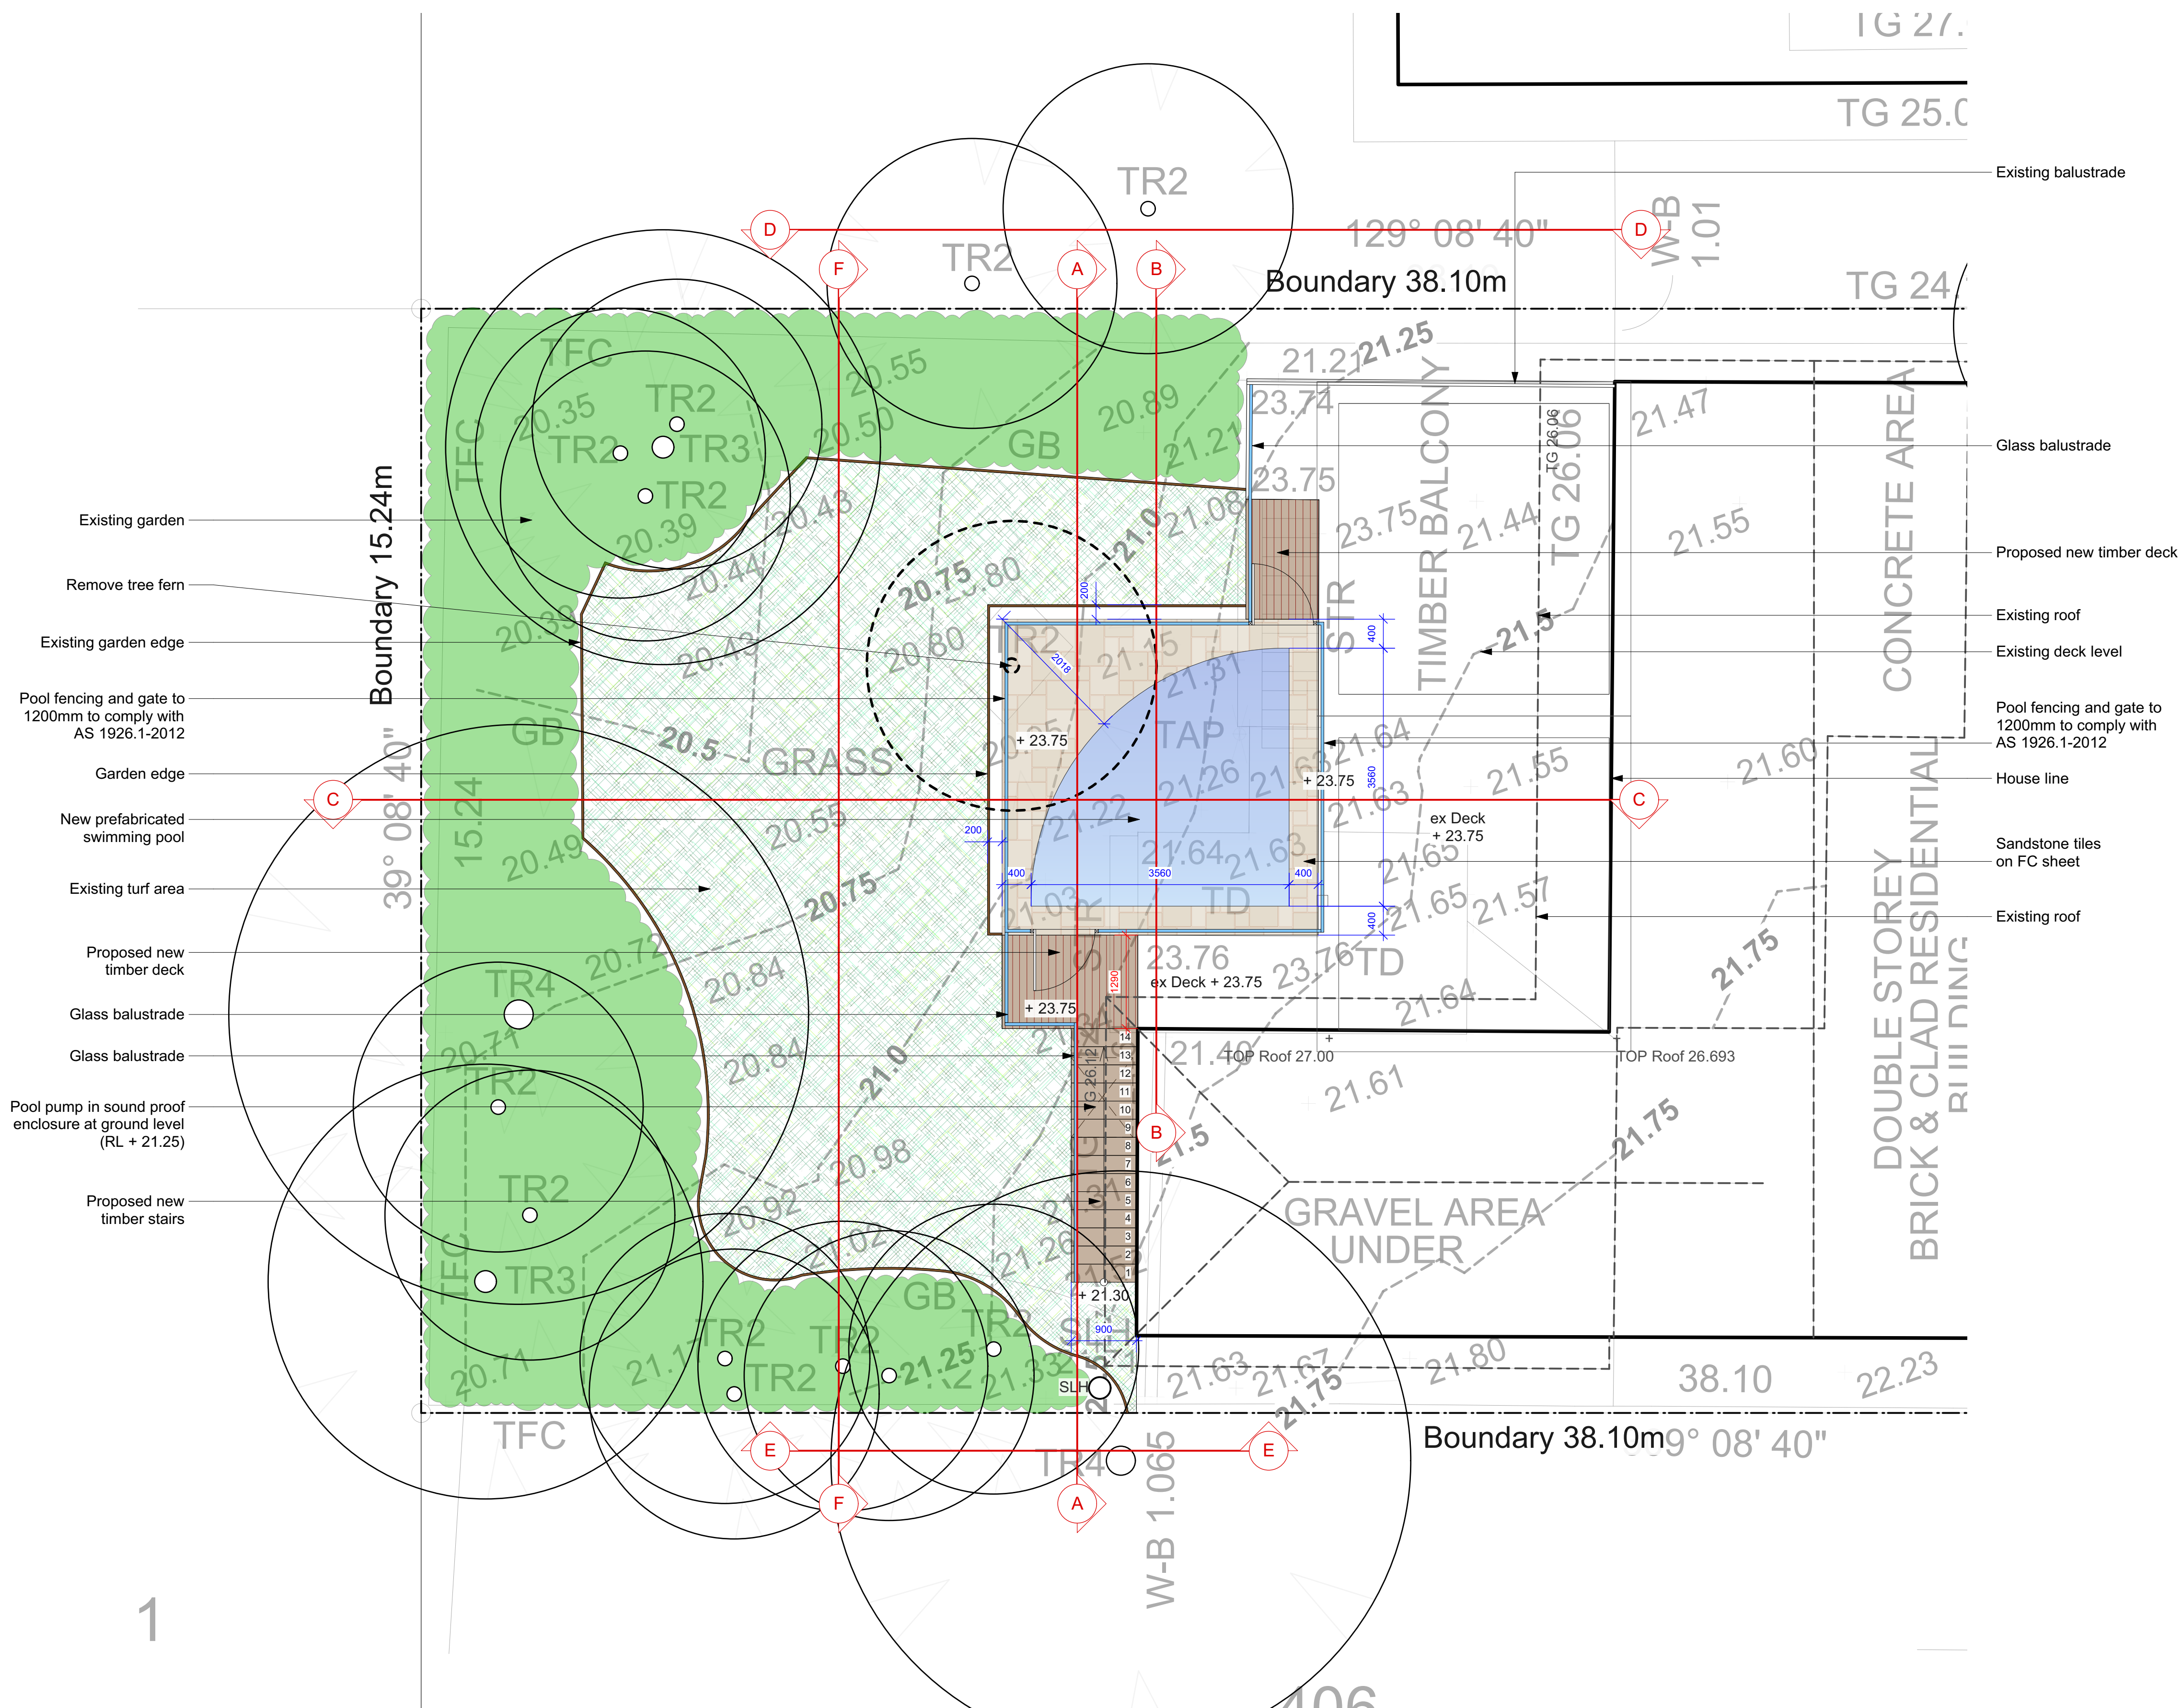

**Notes:**  
Do not scale off plan.  
Contractors to check all measurements  
onsite before quoting or commencing work.  
If abnormalities arise, contact the  
Landscape Architect.  
This design is copyright and is not to be  
reproduced in anyway without written consent  
of Jamie King Landscape Architect

E	23/03/21	Issue E for DA	Contractors to check all measurements onsite before quoting or commencing work.	
D	25/01/21	Issue D for DA	>If abnormalities arise, contact the Landscape Architect.	
C	18/01/21	Issue C for DA	> This design is copyright and is not to be reproduced in anyway without written consent of Jamie King Landscape Architect	
B	13/01/21	Issue B		
A	20/12/20	DRAFT issue for review		
ISSUE		DATE		REVISION
PROJECT 135 Palmgrove Road Avalon				PROJECT # 21056
CLIENT Hutchinson			DATE # See above	DWG #
			SCALE @ A1 See Plan	Sht-102
DWG Detail Plan			DRAWN SA	
			CHKD JK	REVISION


**Jamie King Landscape Architect** W: [www.jamieking.com.au](http://www.jamieking.com.au)  
84 Palmgrove Rd, Avalon, NSW, 2107 T: 0421 517 991 E: [jamie@jamieking.com.au](mailto:jamie@jamieking.com.au)

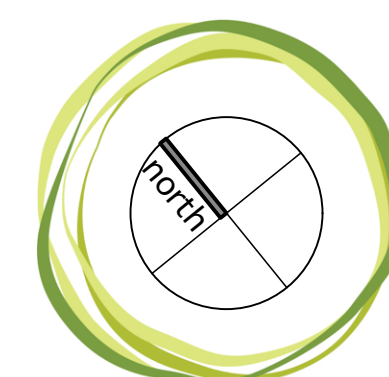

JAMIE KING  
LANDSCAPE ARCHITECT  
DESIGN • APPROVE • MANAGE



1:50@A1 1:100@A3. Do not scale off plan

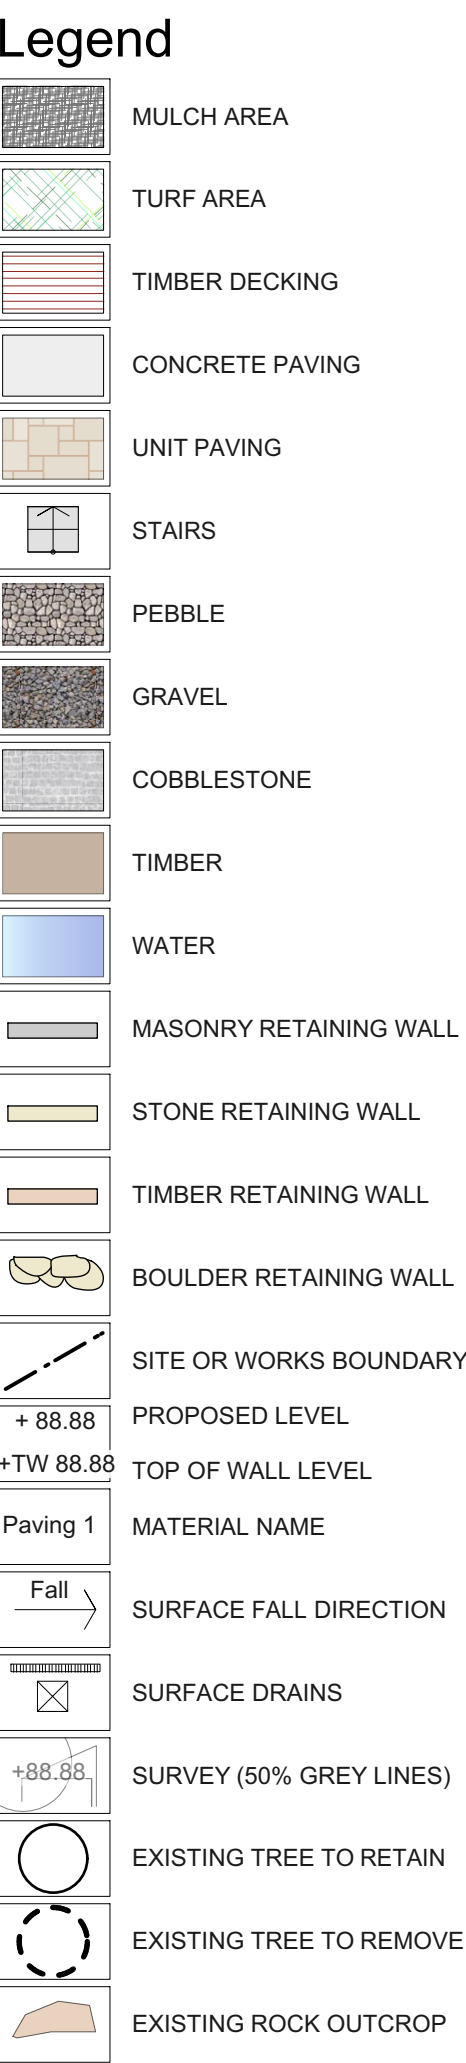

**Notes:**  
Do not scale off plan.  
Contractors to check all measurements  
on site before quoting or commencing work.  
If abnormalities arise, contact the  
Landscape Architect.  
This design is copyright and is not to be  
reproduced in anyway without written consent  
of Jamie King Landscape Architect



E	23/03/21	Issue E for DA	onsite before quoting or commencing work.
D	25/01/21	Issue D for DA	>If abnormalities arise, contact the
C	18/01/21	Issue C for DA	Landscape Architect.
B	13/01/21	Issue B	>This design is copyright and is not to be
A	20/12/20	DRAFT issue for review	reproduced in anyway without written consent of Jamie King Landscape Architect

ISSUE	DATE	REVISION	
PROJECT	135 Palmgrove Road Avalon		PROJECT # 21056
CLIENT	Hutchinson		DATE # See above SCALE @ 1/8" = 1'-0" DWG # Sht-103
DWG	Roof Plan		DRAWN SA CHKD JK REVISION


**Jamie King Landscape Architect** W: [www.jamieking.com.au](http://www.jamieking.com.au)  
84 Palmgrove Rd, Avalon, NSW, 2107 T: 0421 517 991 E: [jamie@jamieking.com.au](mailto:jamie@jamieking.com.au)



JAMIE KING  
LANDSCAPE ARCHITECT  
DESIGN • APPROVE • MANAGE

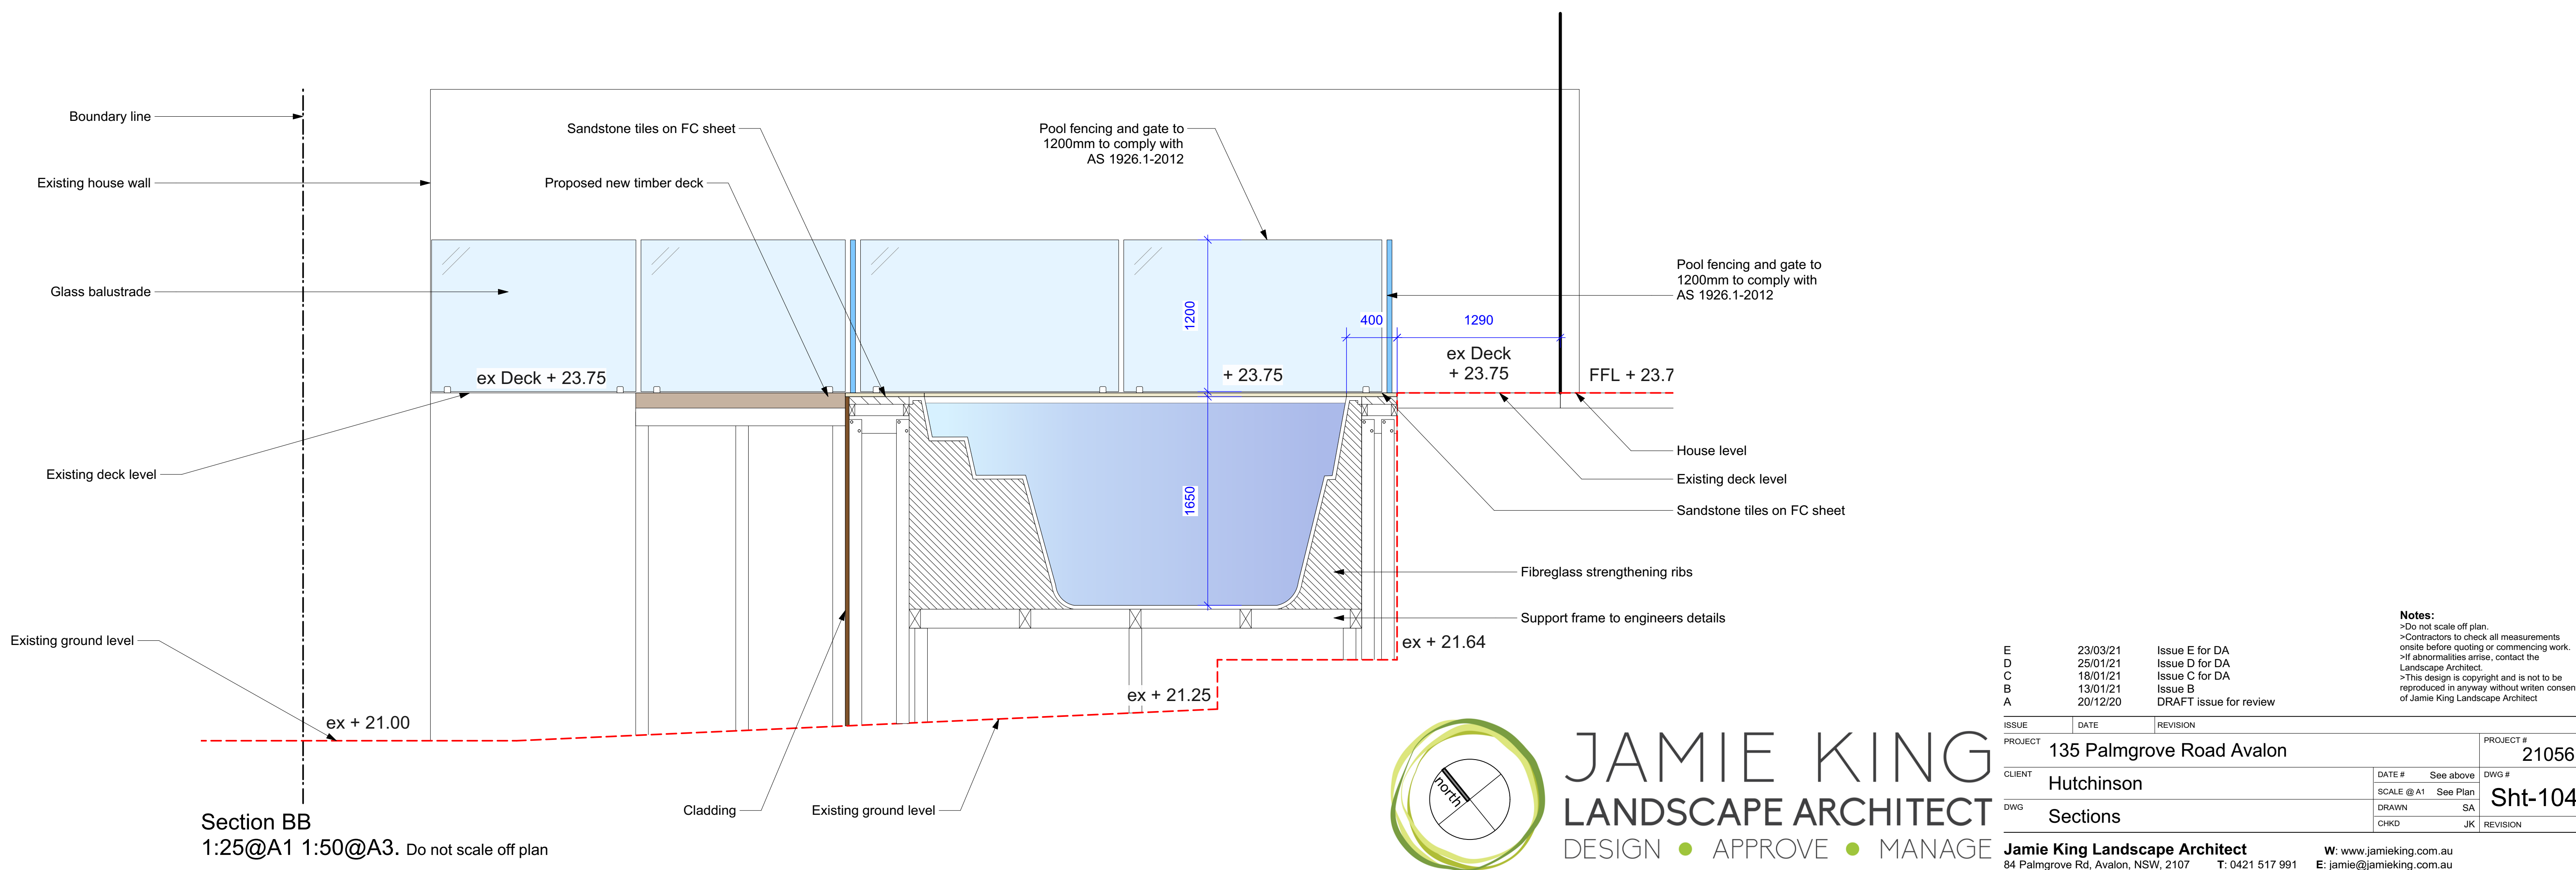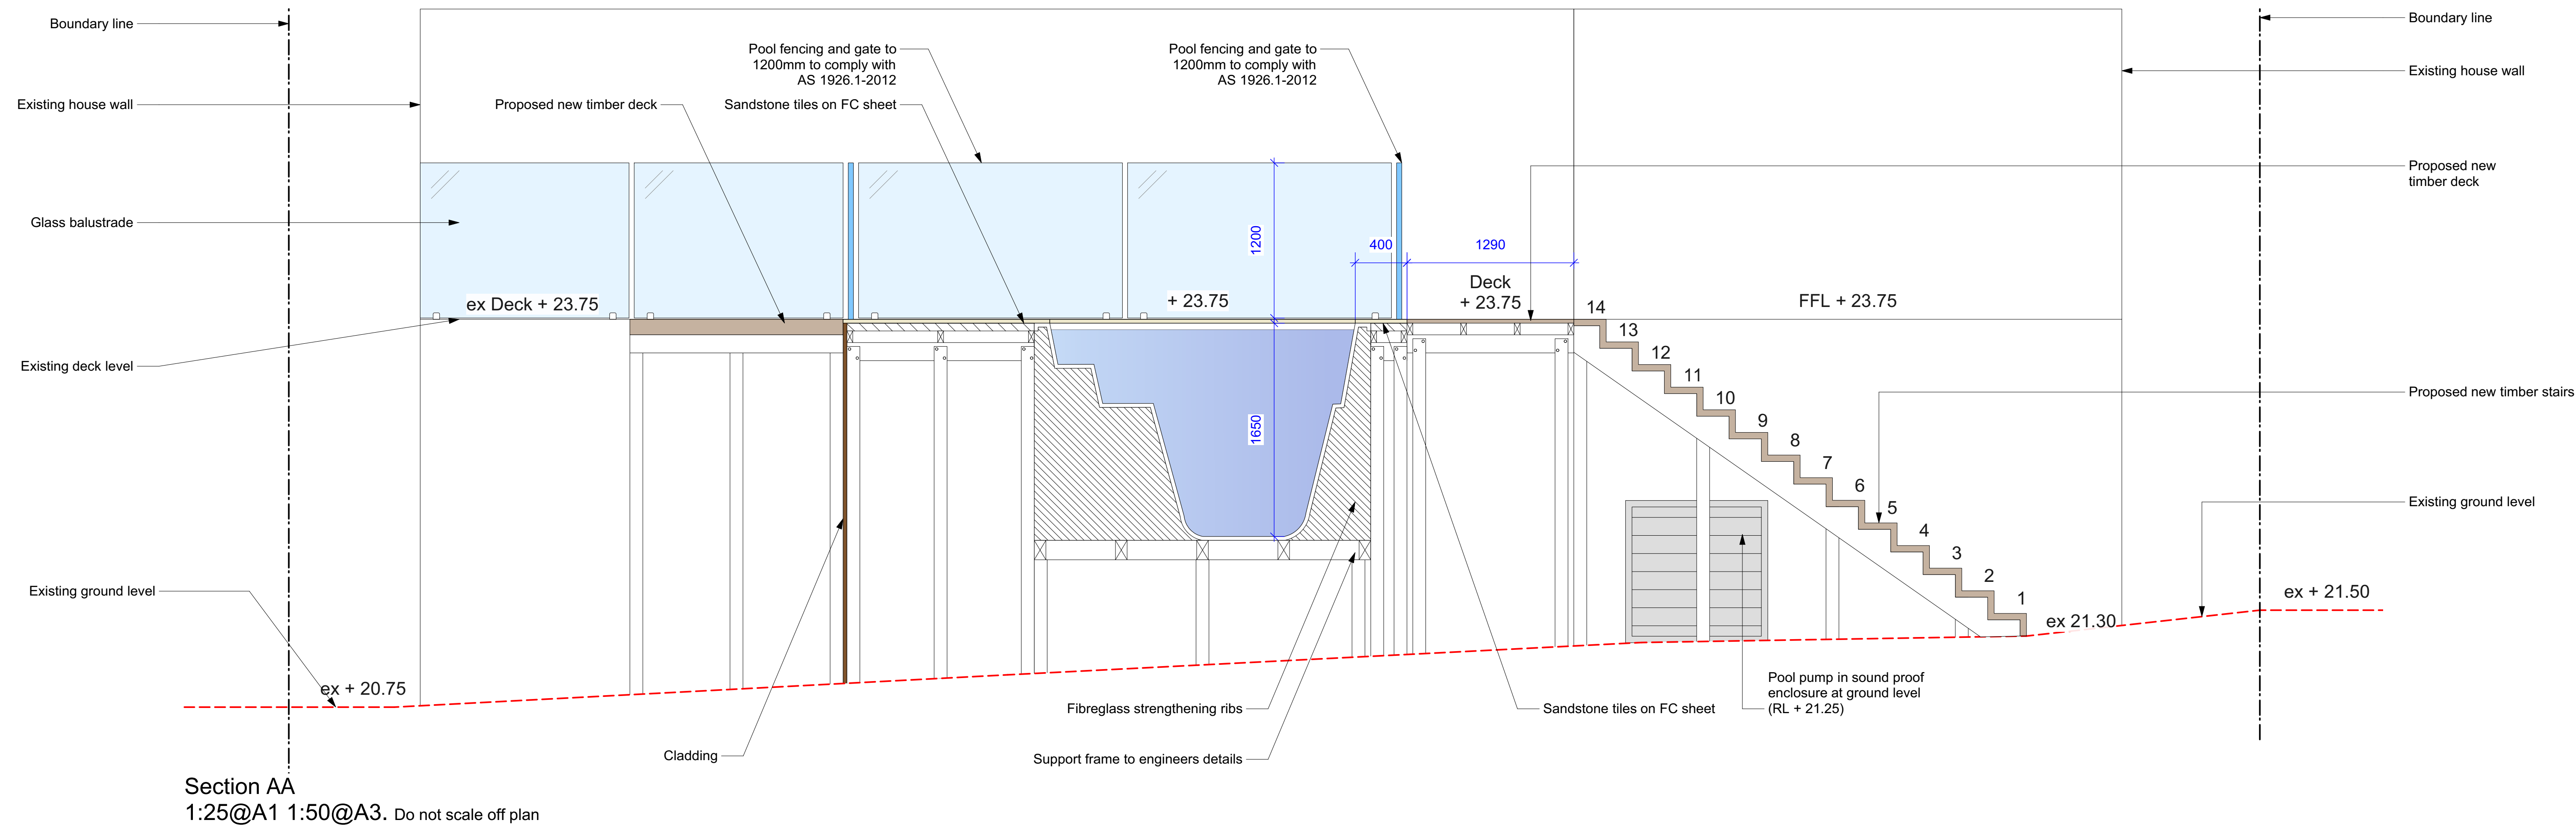



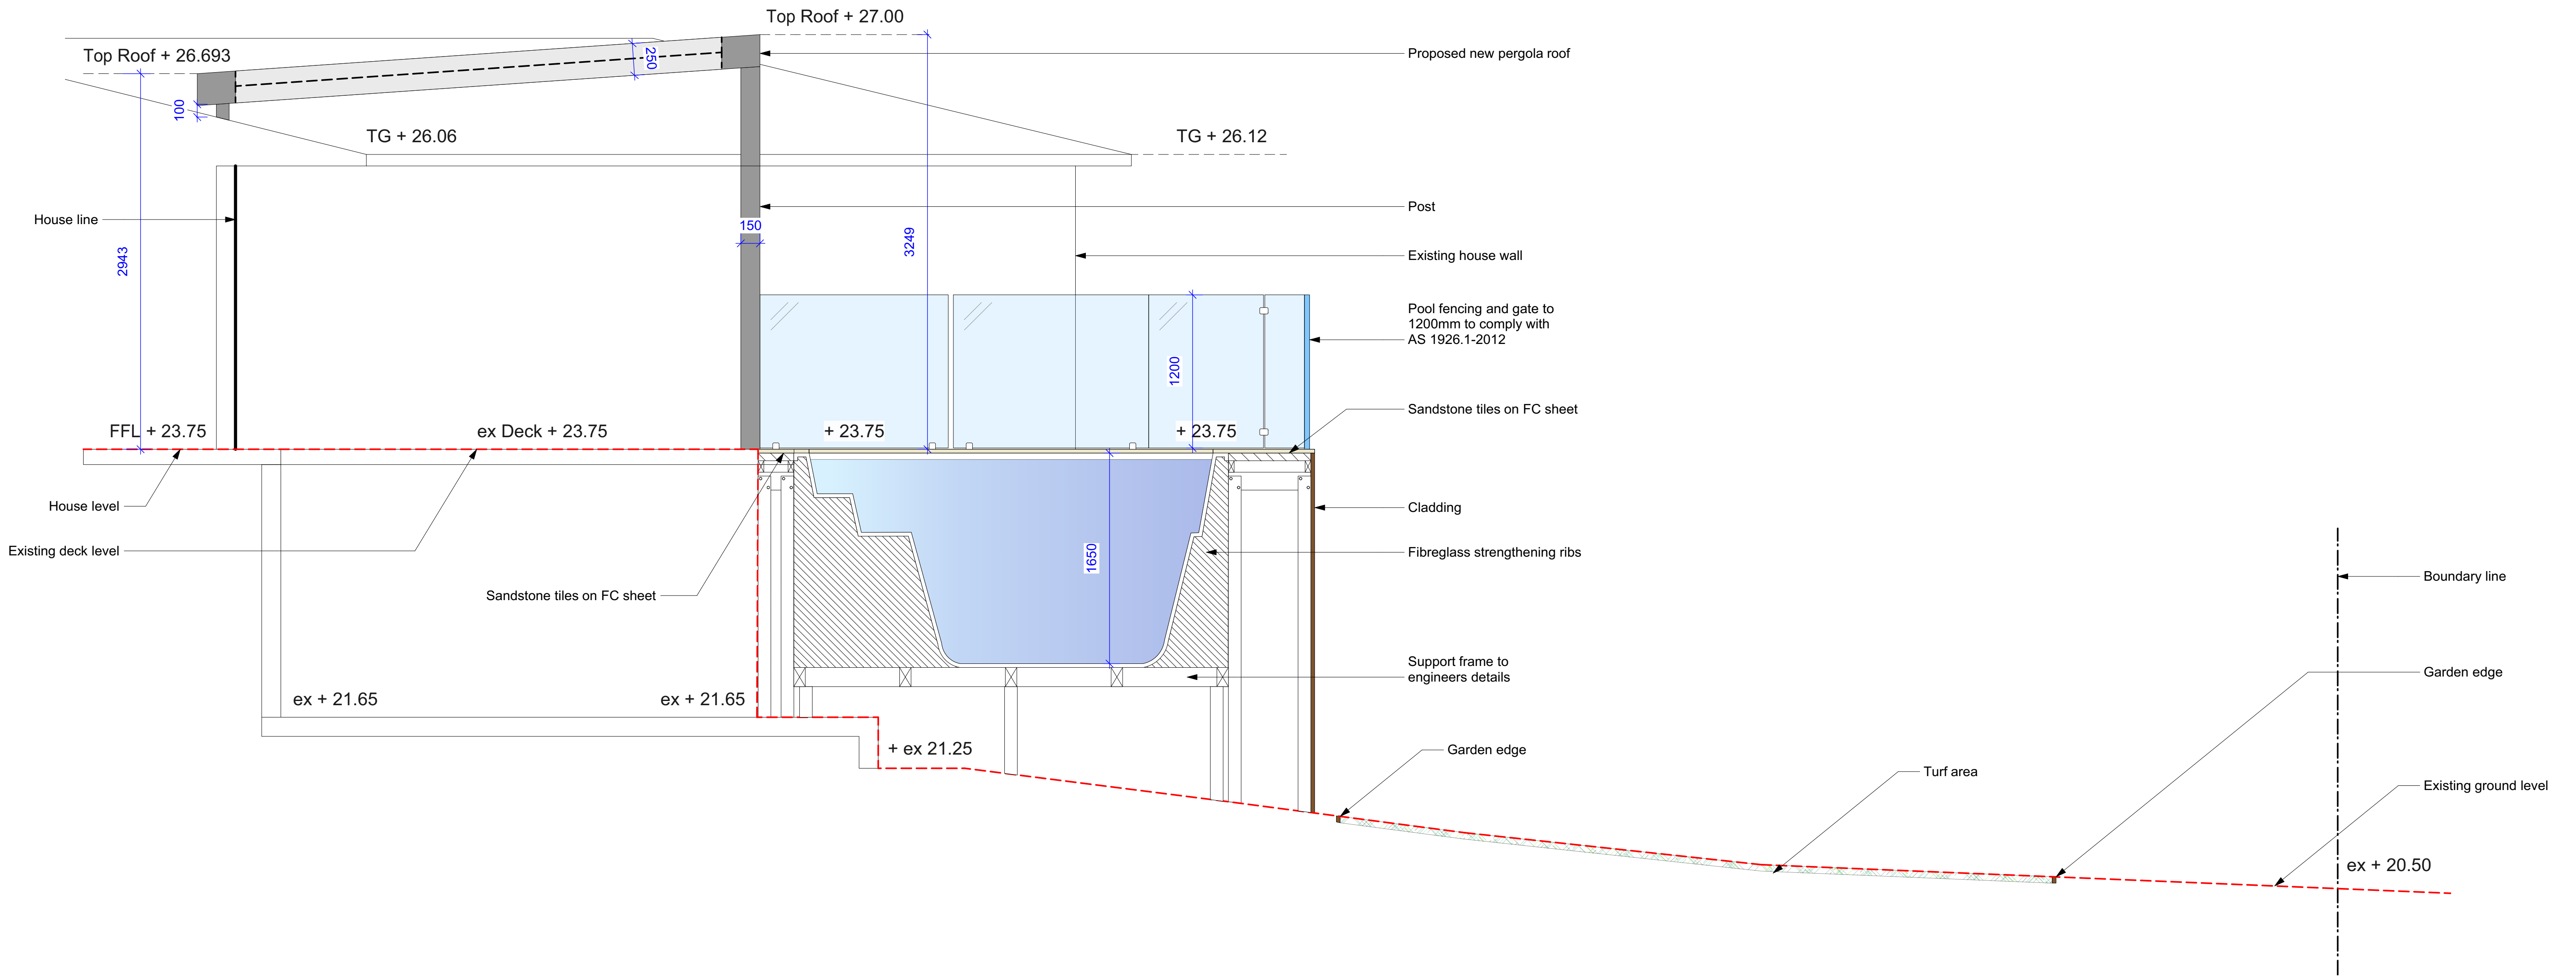


Section CC  
1:25@A1 1:50@A3. Do not scale off plan

<b>Notes:</b> >Do not scale off plan. >Contractors to check all measurements onsite before quoting or commencing work. >If abnormalities arise, contact the Landscape Architect. >This design is copyright and is not to be reproduced in anyway without written consent of Jamie King Landscape Architect		
E	23/03/21	Issue E for DA
D	25/01/21	Issue D for DA
C	18/01/21	Issue C for DA
B	13/01/21	Issue B
A	20/12/20	DRAFT issue for review

ISSUE	DATE	REVISION
PROJECT	135 Palmgrove Road Avalon	
CLIENT	Hutchinson	
DWG	Sections	
CHKD	JK	REVISION


DATE #	See above	DWG #
SCALE @ A1	See Plan	Sht-105
DRAWN	SA	
CHKD	JK	

<b>Jamie King Landscape Architect</b> 84 Palmgrove Rd, Avalon, NSW, 2107		W: www.jamieking.com.au E: jamie@jamieking.com.au
---	--	--

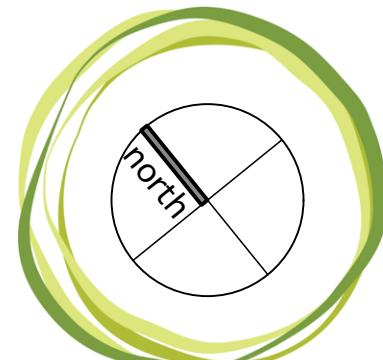

JAMIE KING  
LANDSCAPE ARCHITECT  
DESIGN ● APPROVE ● MANAGE



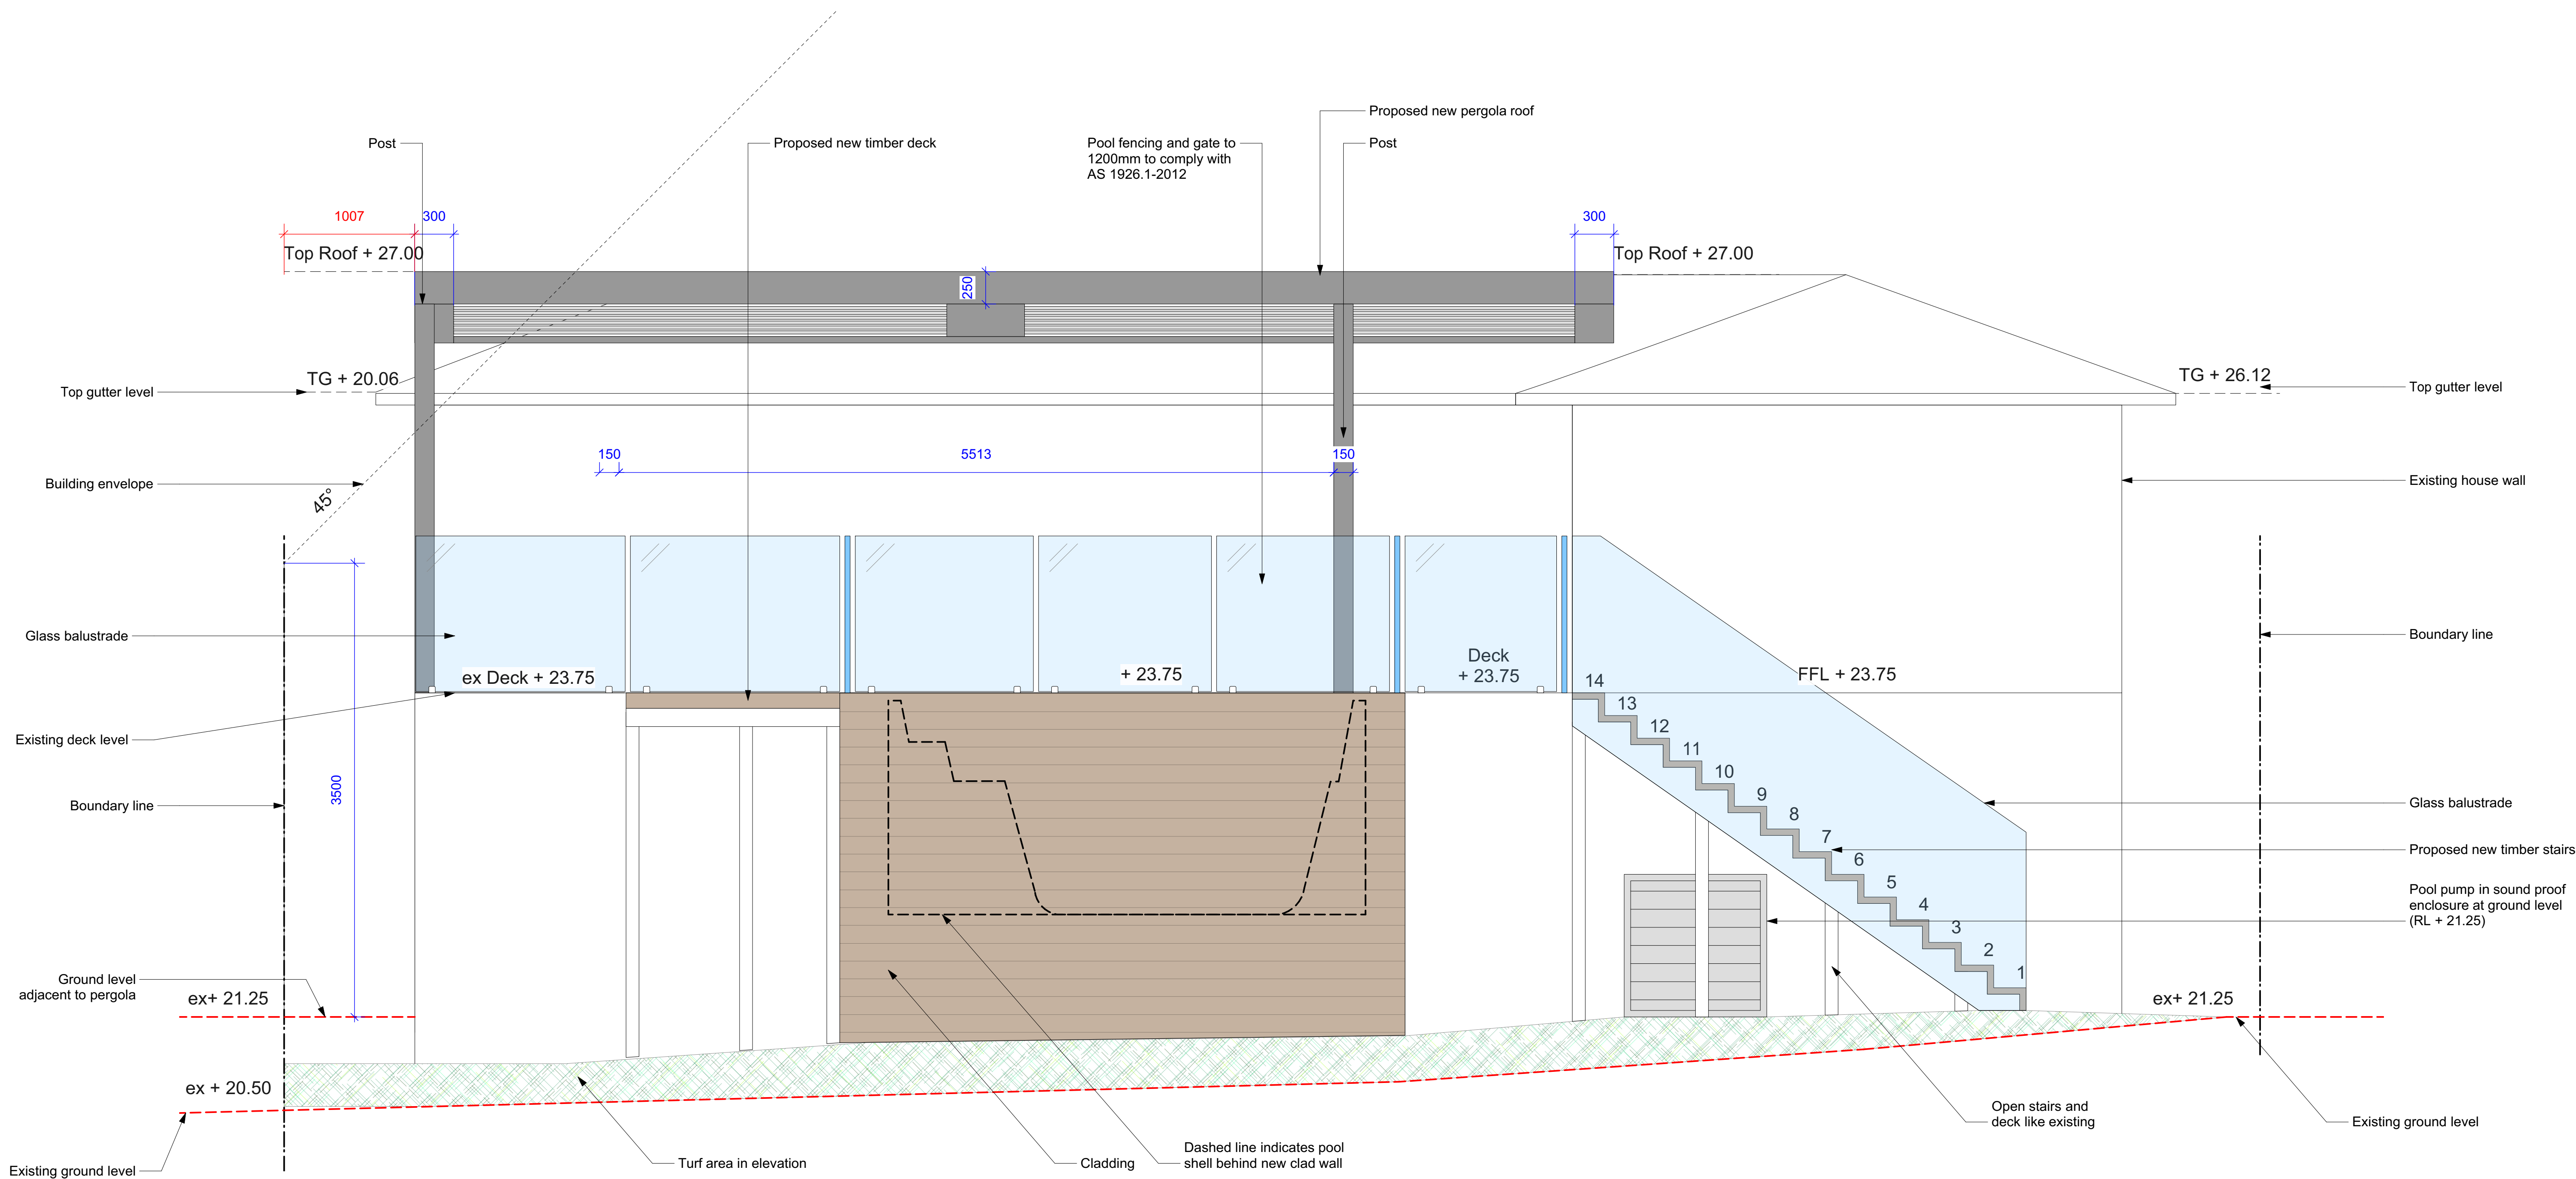


Elevation F (West)  
1:25@A1 1:50@A3. Do not scale off plan

**Notes:**  
>Do not scale off plan.  
>Contractors to check all measurements onsite before quoting or commencing work.  
>If abnormalities arise, contact the Landscape Architect.  
>This design is copyright and is not to be reproduced in anyway without written consent of Jamie King Landscape Architect

E	23/03/21	Issue E for DA
D	25/01/21	Issue D for DA
C	18/01/21	Issue C for DA
B	13/01/21	Issue B
A	20/12/20	DRAFT issue for review



ISSUE	DATE	REVISION	PROJECT #
PROJECT	135 Palmgrove Road Avalon		21056
CLIENT	Hutchinson	DATE # See above SCALE @ A1 See Plan	DWG #
DWG	Elevations	DRAWN SA	Sht-107
CHKD	JK	REVISION	

**Jamie King Landscape Architect**  
84 Palmgrove Rd, Avalon, NSW, 2107  
W: www.jamieking.com.au  
T: 0421 517 991  
E: jamie@jamieking.com.au

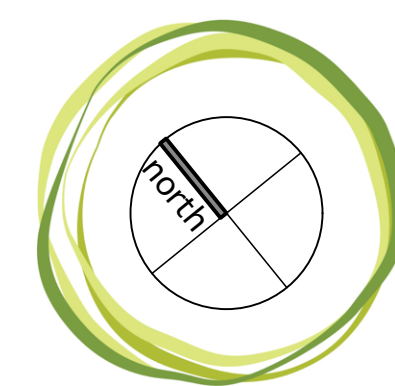


**JAMIE KING**  
LANDSCAPE ARCHITECT  
DESIGN • APPROVE • MANAGE




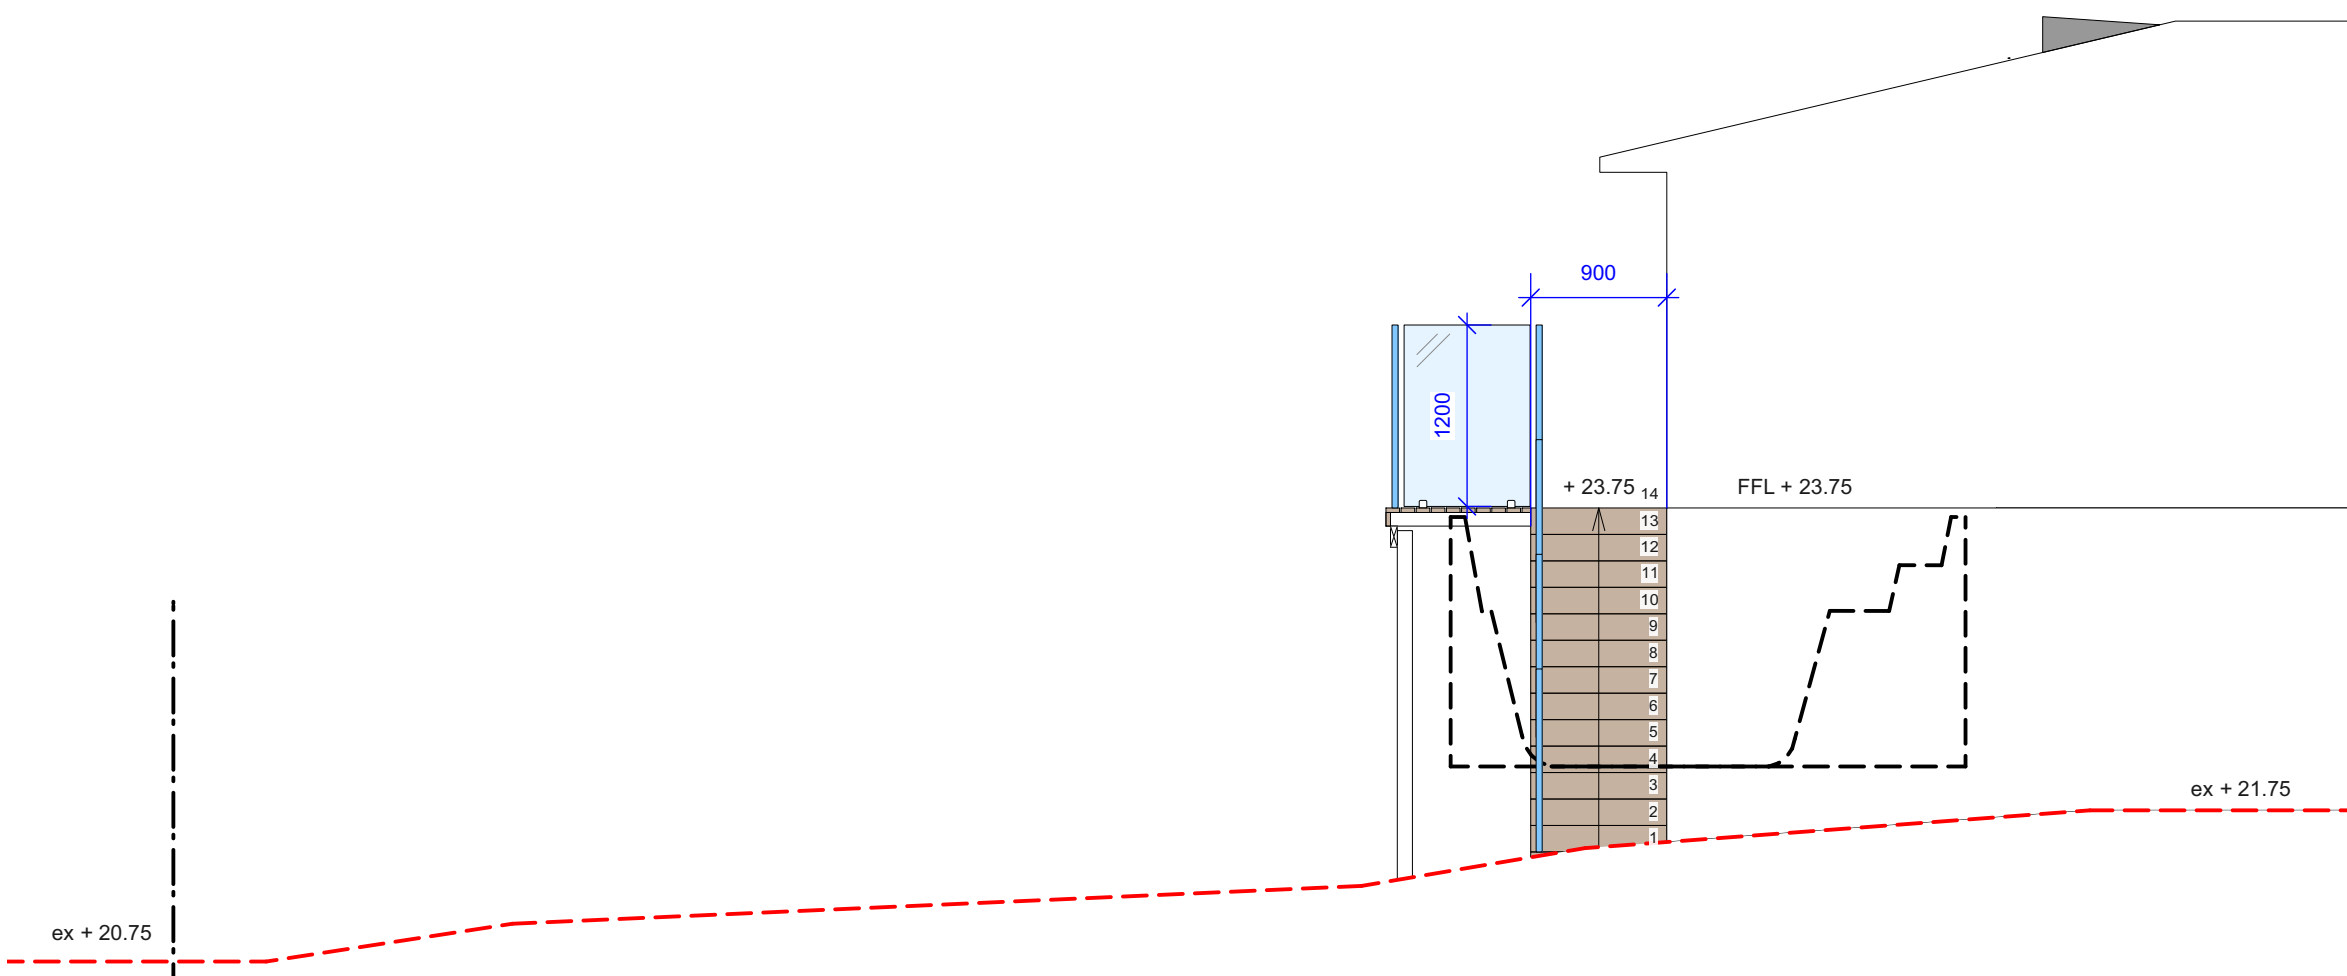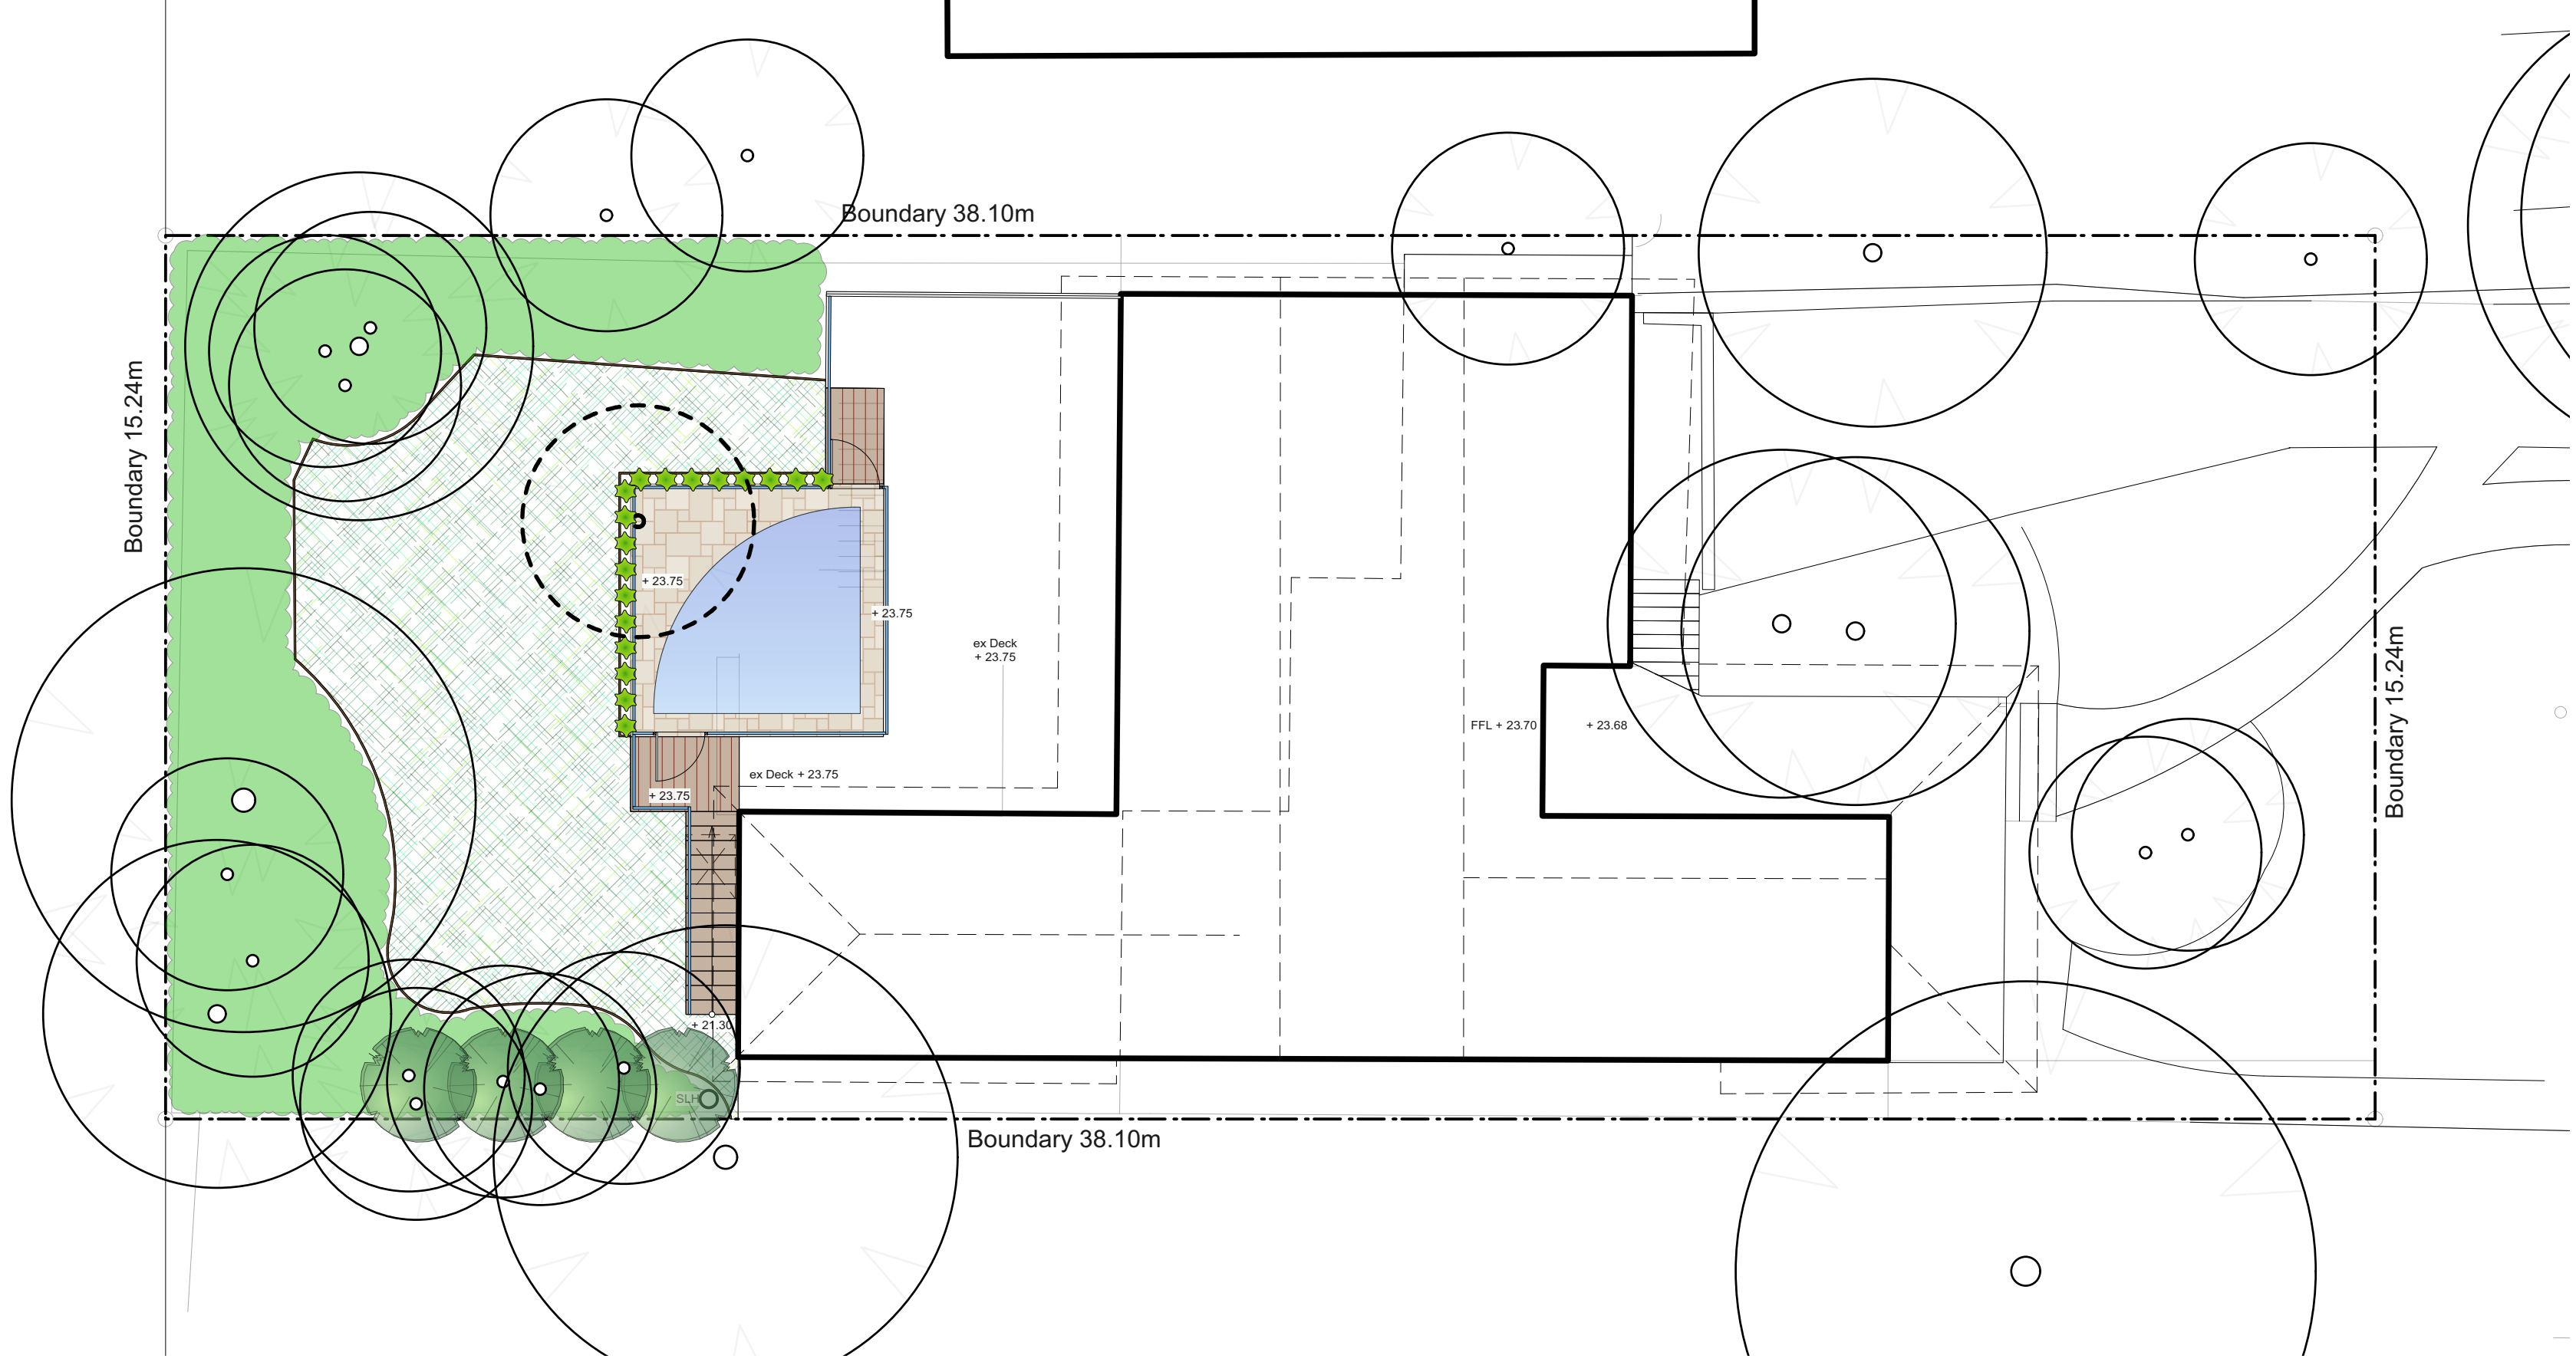

Elevation E (South)  
1:50@A1 1:100@A3. Do not scale off plan

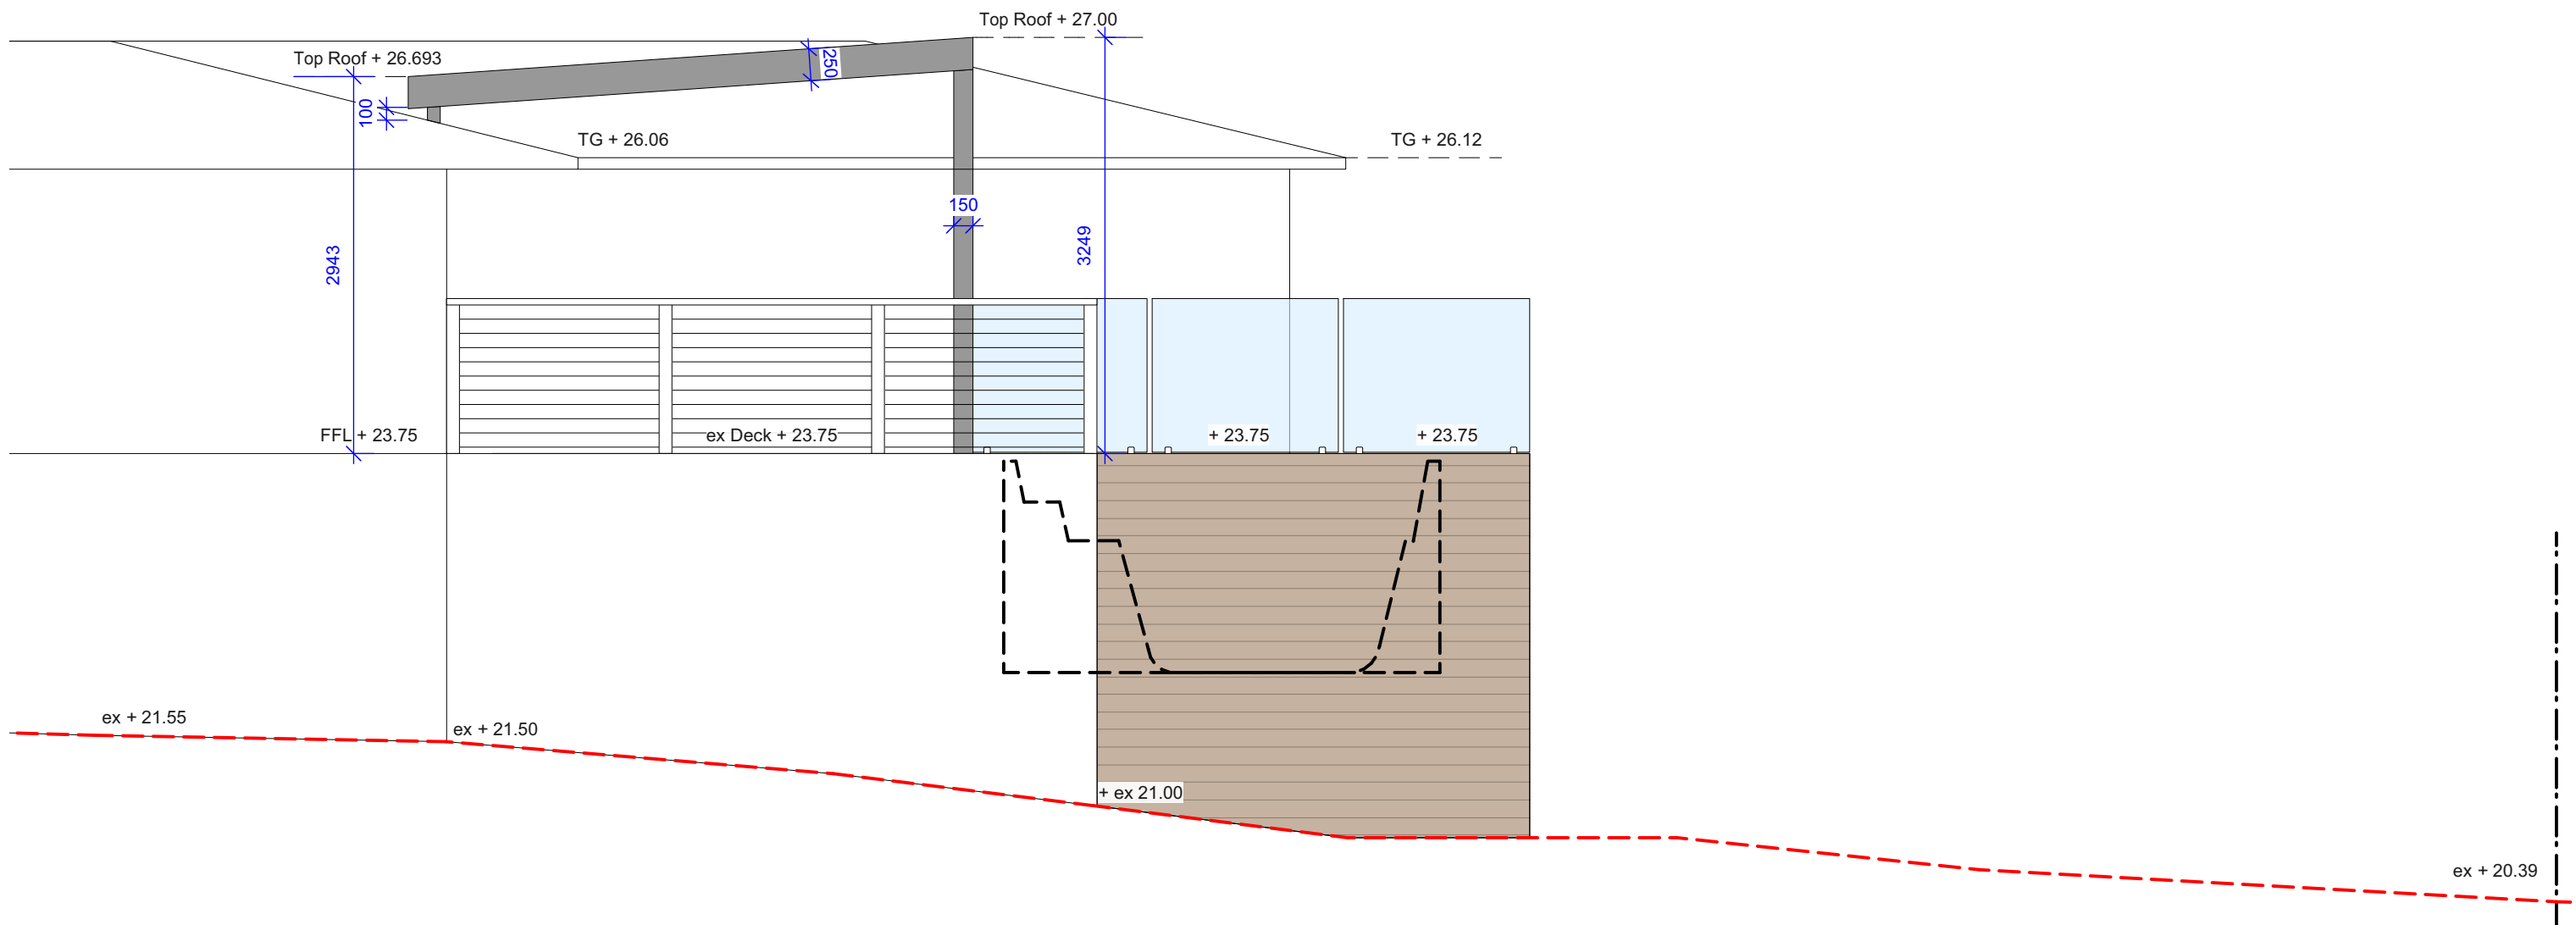

Elevation D (North)  
1:50@A1 1:100@A3. Do not scale off plan

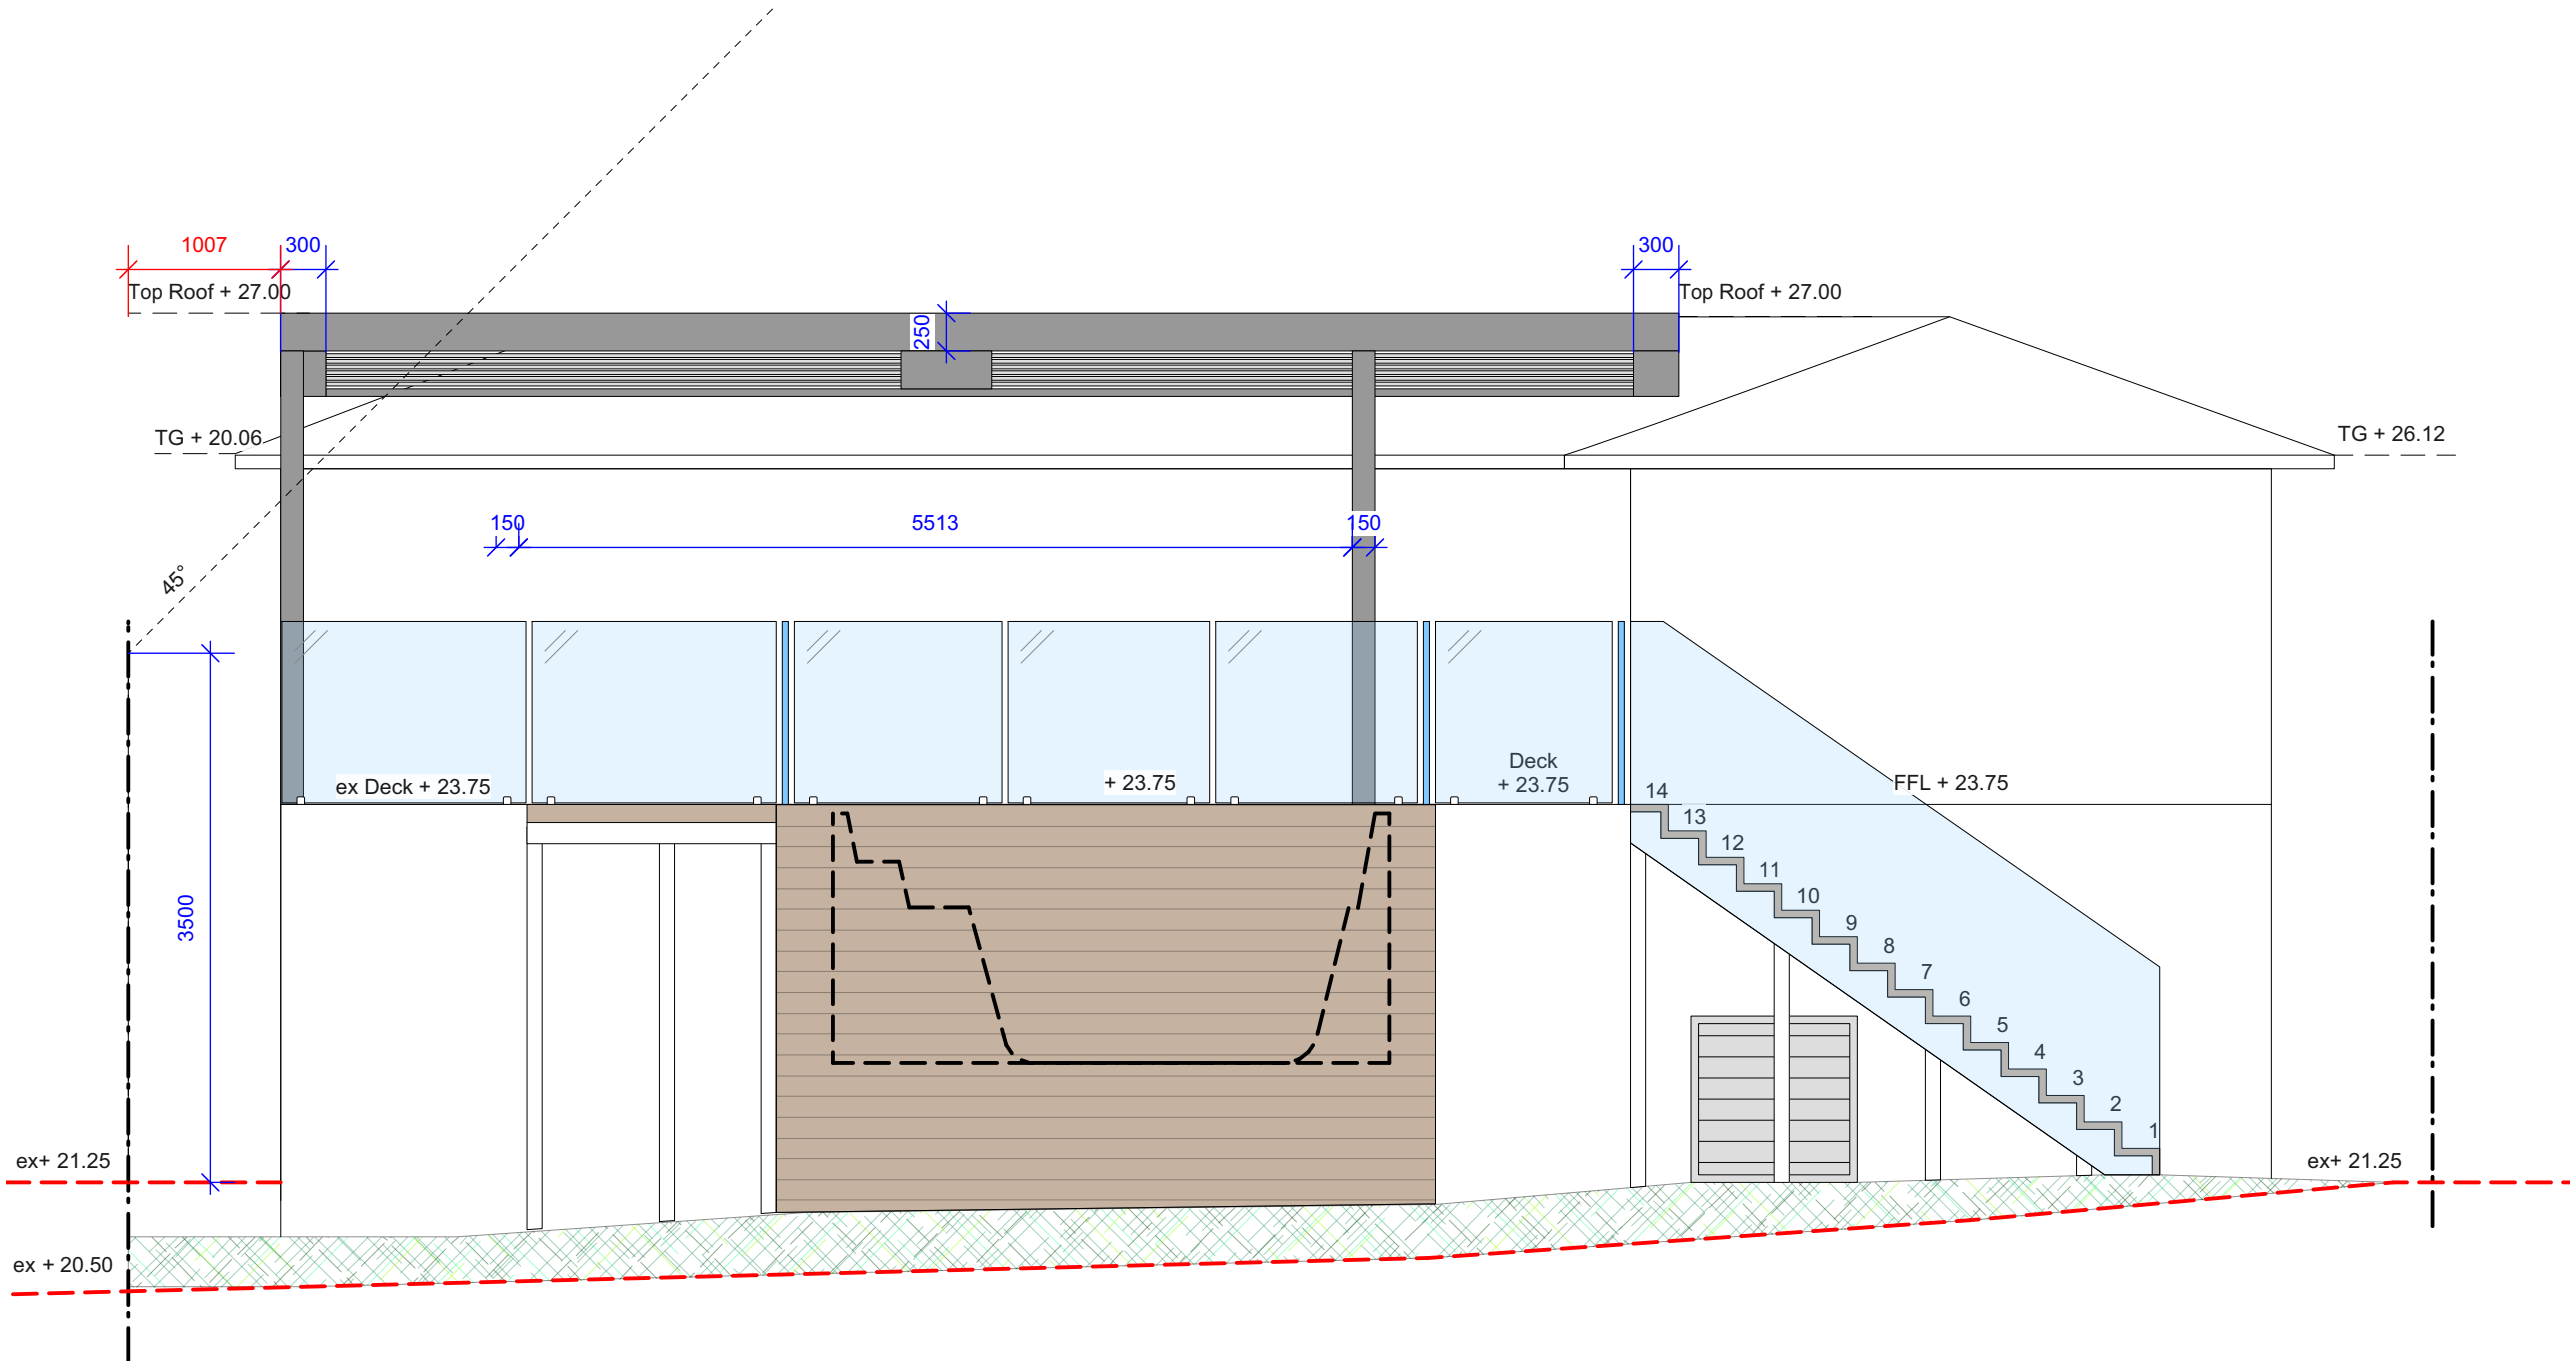


Elevation F (West)  
1:50@A1 1:100@A3. Do not scale off plan

**Notes:**  
>Do not scale off plan.  
>Contractors to check all measurements onsite before quoting or commencing work.  
>If abnormalities arise, contact the Landscape Architect.  
>This design is copyright and is not to be reproduced in anyway without written consent of Jamie King Landscape Architect

E	23/03/21	Issue E for DA
D	25/01/21	Issue D for DA
C	18/01/21	Issue C for DA
B	13/01/21	Issue B
A	20/12/20	DRAFT issue for review

ISSUE	DATE	REVISION	PROJECT #
PROJECT	135 Palmgrove Road Avalon		21056
CLIENT	Hutchinson	DATE # See above SCALE @ A1 See Plan	DWG # Sht-201
DWG	Notification Plan	DRAWN SA	CHKD JK
		REVISION	

**Jamie King Landscape Architect**  
84 Palmgrove Rd, Avalon, NSW, 2107  
T: 0421 517 991  
W: www.jamieking.com.au  
E: jamie@jamieking.com.au

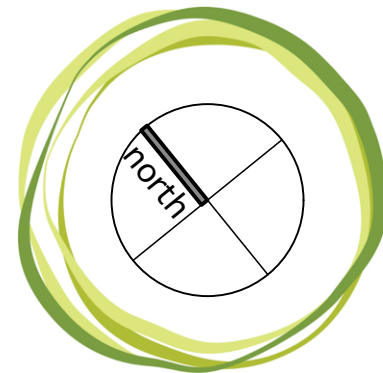

**JAMIE KING**  
LANDSCAPE ARCHITECT  
DESIGN ● APPROVE ● MANAGE