



BRISBANE PLACE

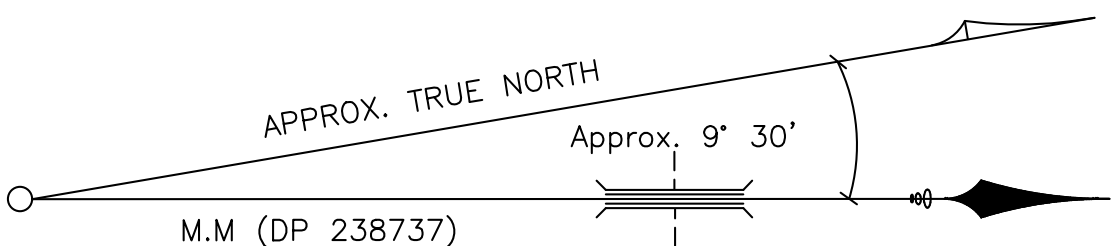

LANDSCAPE AND POOL
ADDITIONS
- REFER TO LS101 FOR
DETAILS

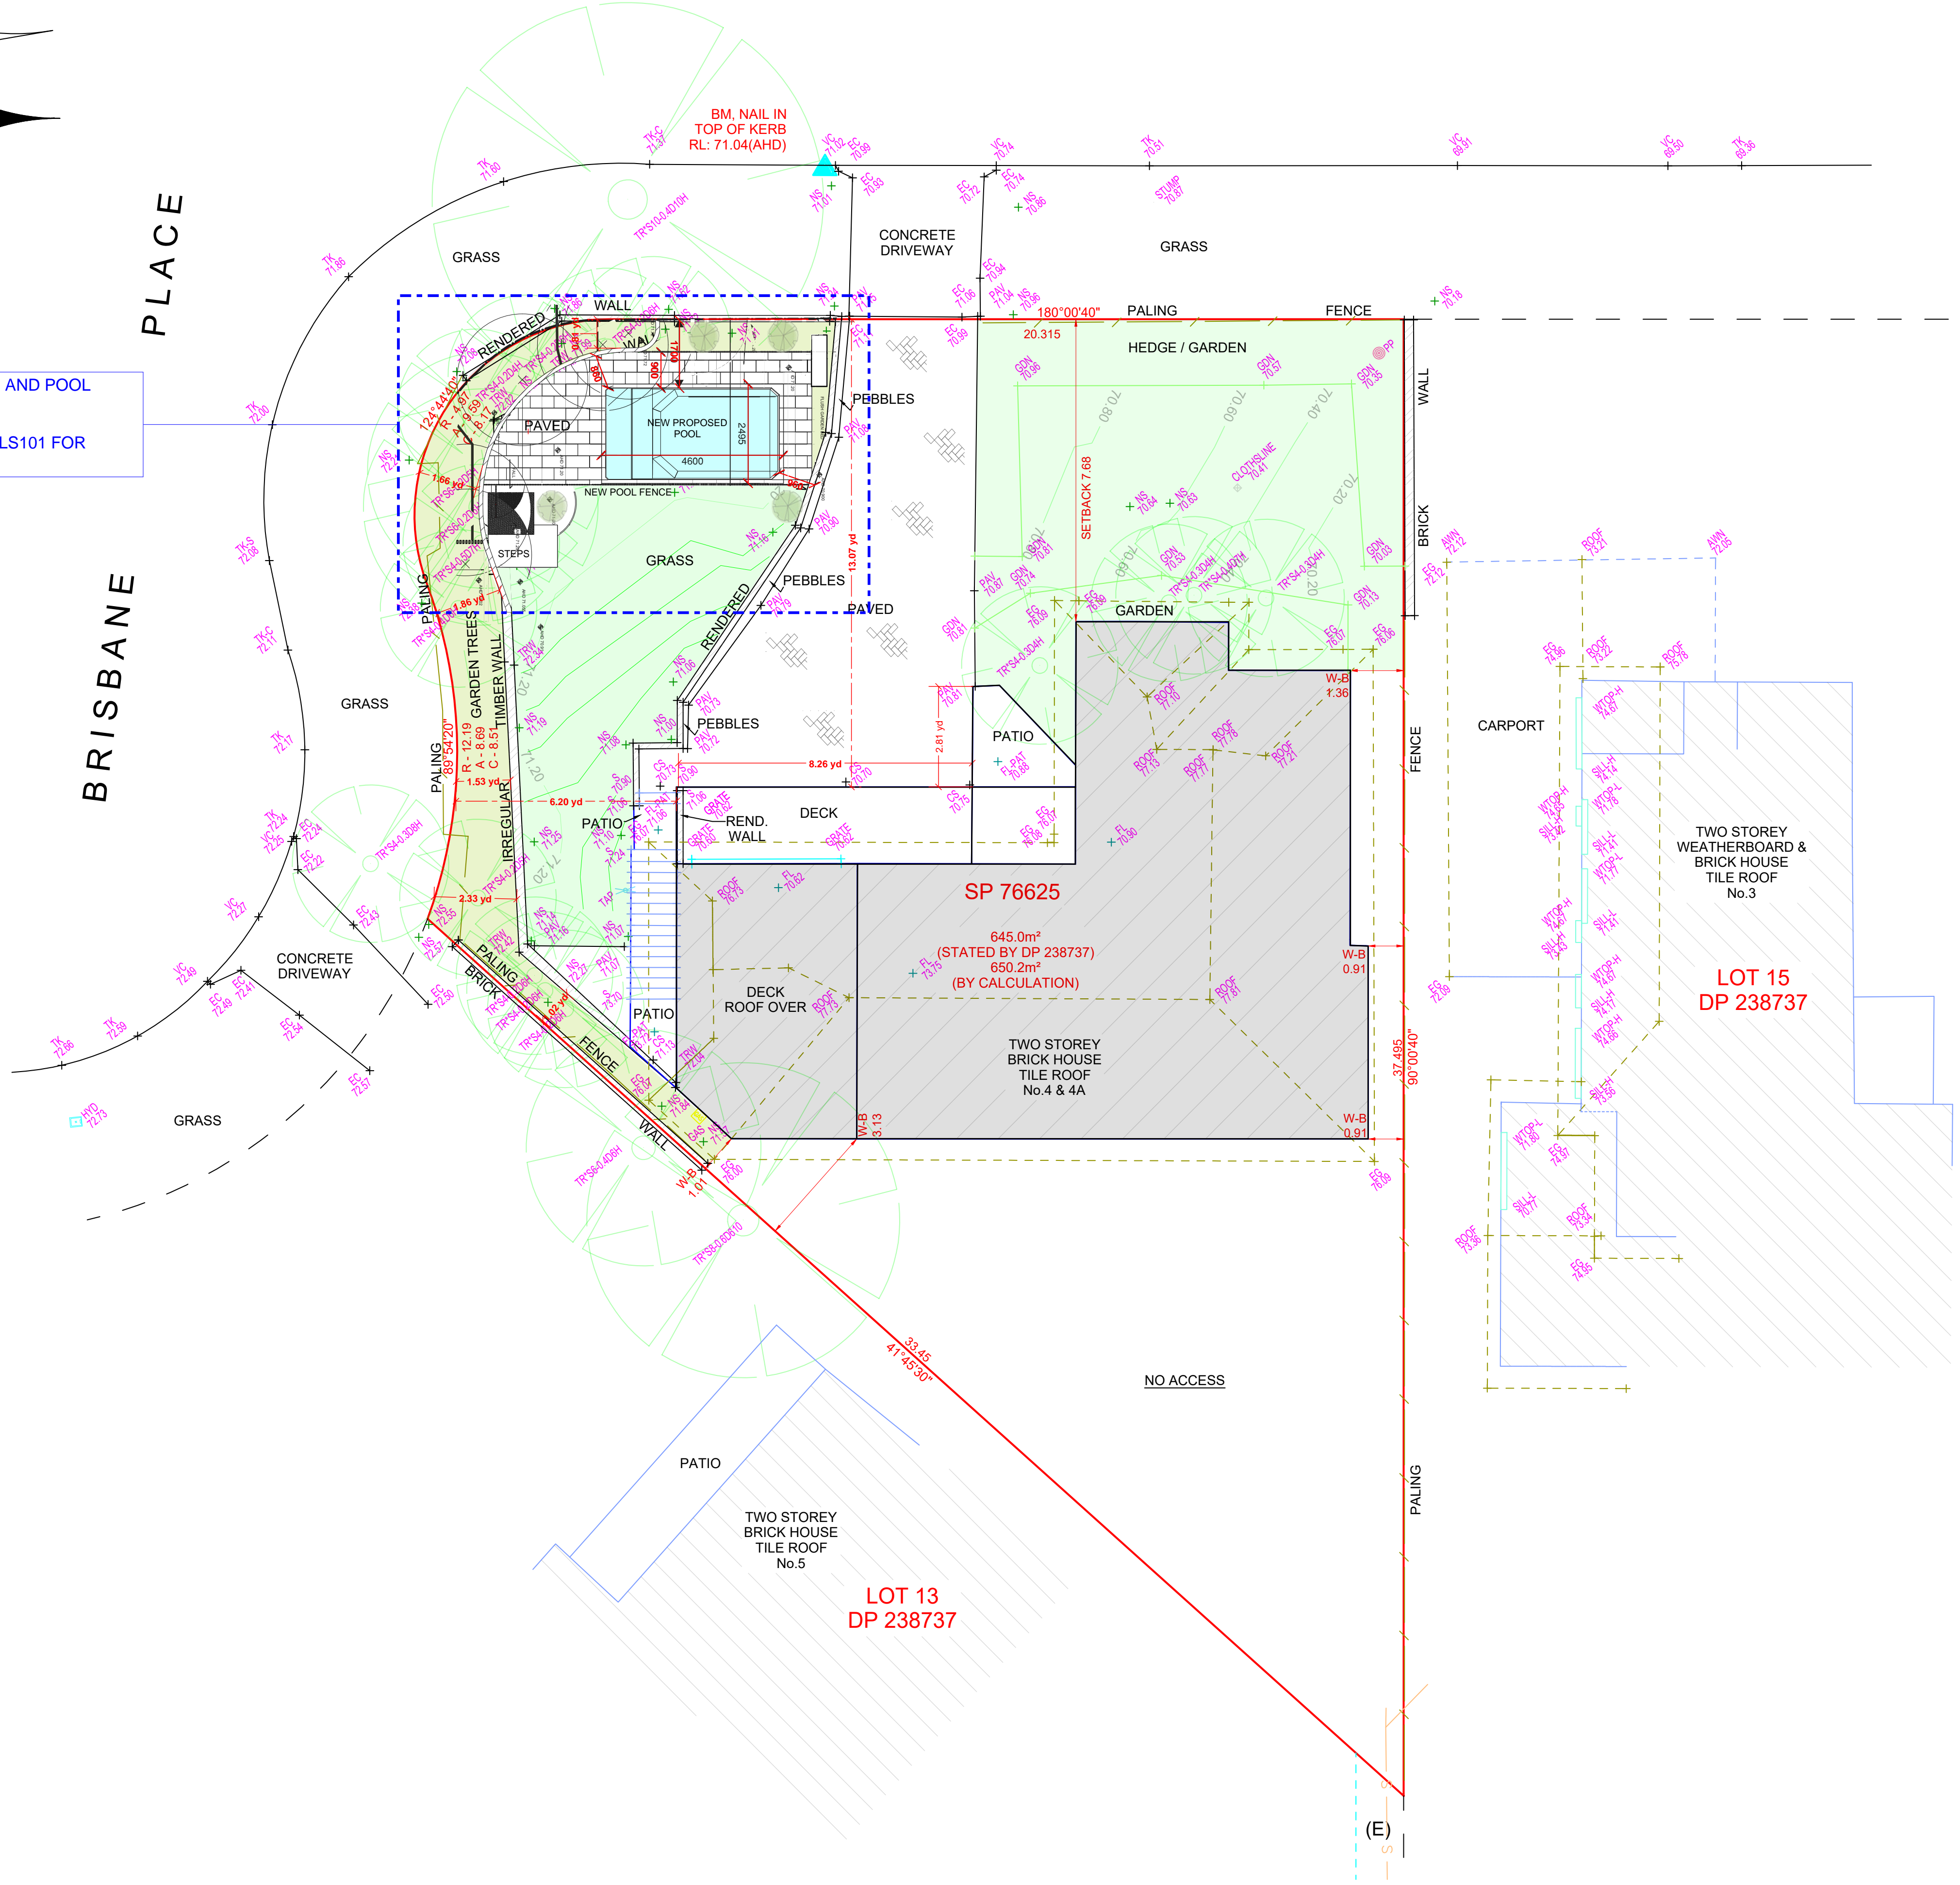

**SUN
ARCHITECTURE &
LANDSCAPE
DESIGN**

PROPOSED DEVELOPMENT
2/4 BRISBANE PLACE,
CROMER NSW

TITLE
SITE PLAN

PROJECT NO. 20222AT1
DATE PRINTED 10 MARCH 23
DRAWN BY SC
CHECKED SC
SCALE @ A1 As indicated
SCALE @ A3

Builders / Contractors shall verify job dimensions before any job commences. Figured dimensions shall take precedence over scaled work. Work shall also conform to the specifications, other drawings and job dimensions. All shop drawings shall be submitted to the Architect / Consultant and manufacture shall not commence prior to the return of inspected shop drawings signed by the Architect / Consultant. Copyright 2013. All rights reserved.

PROJECT NO. 20222AT1
DRAWING NO. LS102
REVISION 1