








legend:



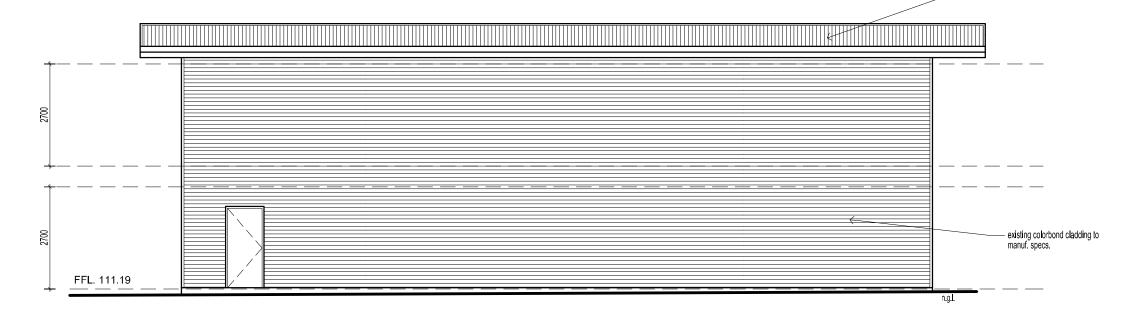

south elevation

Note:

© Copyright. This design and plan is the property of PARKER & ASSOCIATES and must not be used, reproduced or copied wholly or in part without written permission from the company.

Project:

PROPOSED FARM STAY (FORMER FARM BUILDING) 13 BUNGENDORE STREET, INGLESIDE. For: MR J HOLMAN

proposed new aluminium framed -

windows to manuf. specs.

i)	D	19/11/19	DISABLED ACCESS REVISIONS	ſ		
	С	14/10/19	DA ISSUE	ı		
	В	11/10/19	REVISED SKETCH	ı		
	Α	23/9/19	INITIAL SKETCH	ı		
	ISSUE	DATE	COMMENT			

parker + associates building design consultants A B N 9 3 9 2 5 7 4 9 1 6 2 SYDNEY: PO BOX 14 3 THORNILEIGH NSW 2120 LAKE MACQUARIE: 5/58 THOMPSON ROAD, SPEERS POINT NSW 2284 TEL/FAX: (62) 49 42 8 40 7 M OB ILE: 0416 669 847 EMAIL: anthony@parkerbdc.com WEB: www.parkerbdc.com

Date: 6/12971 2001199	Sheet: 5
Drawn: AJP	Job No.
Scale: 1:100	20427

existing aluminium framed

windows to manuf. specs.

- window no. 5 already installed.

existing colorbond roof to manuf. specs.