



01 VIEW LOOKING SOUTH/WEST TOWARDS SUBJECT SITE



02 VIEW LOOKING NORTH/WEST TOWARDS SUBJECT SITE






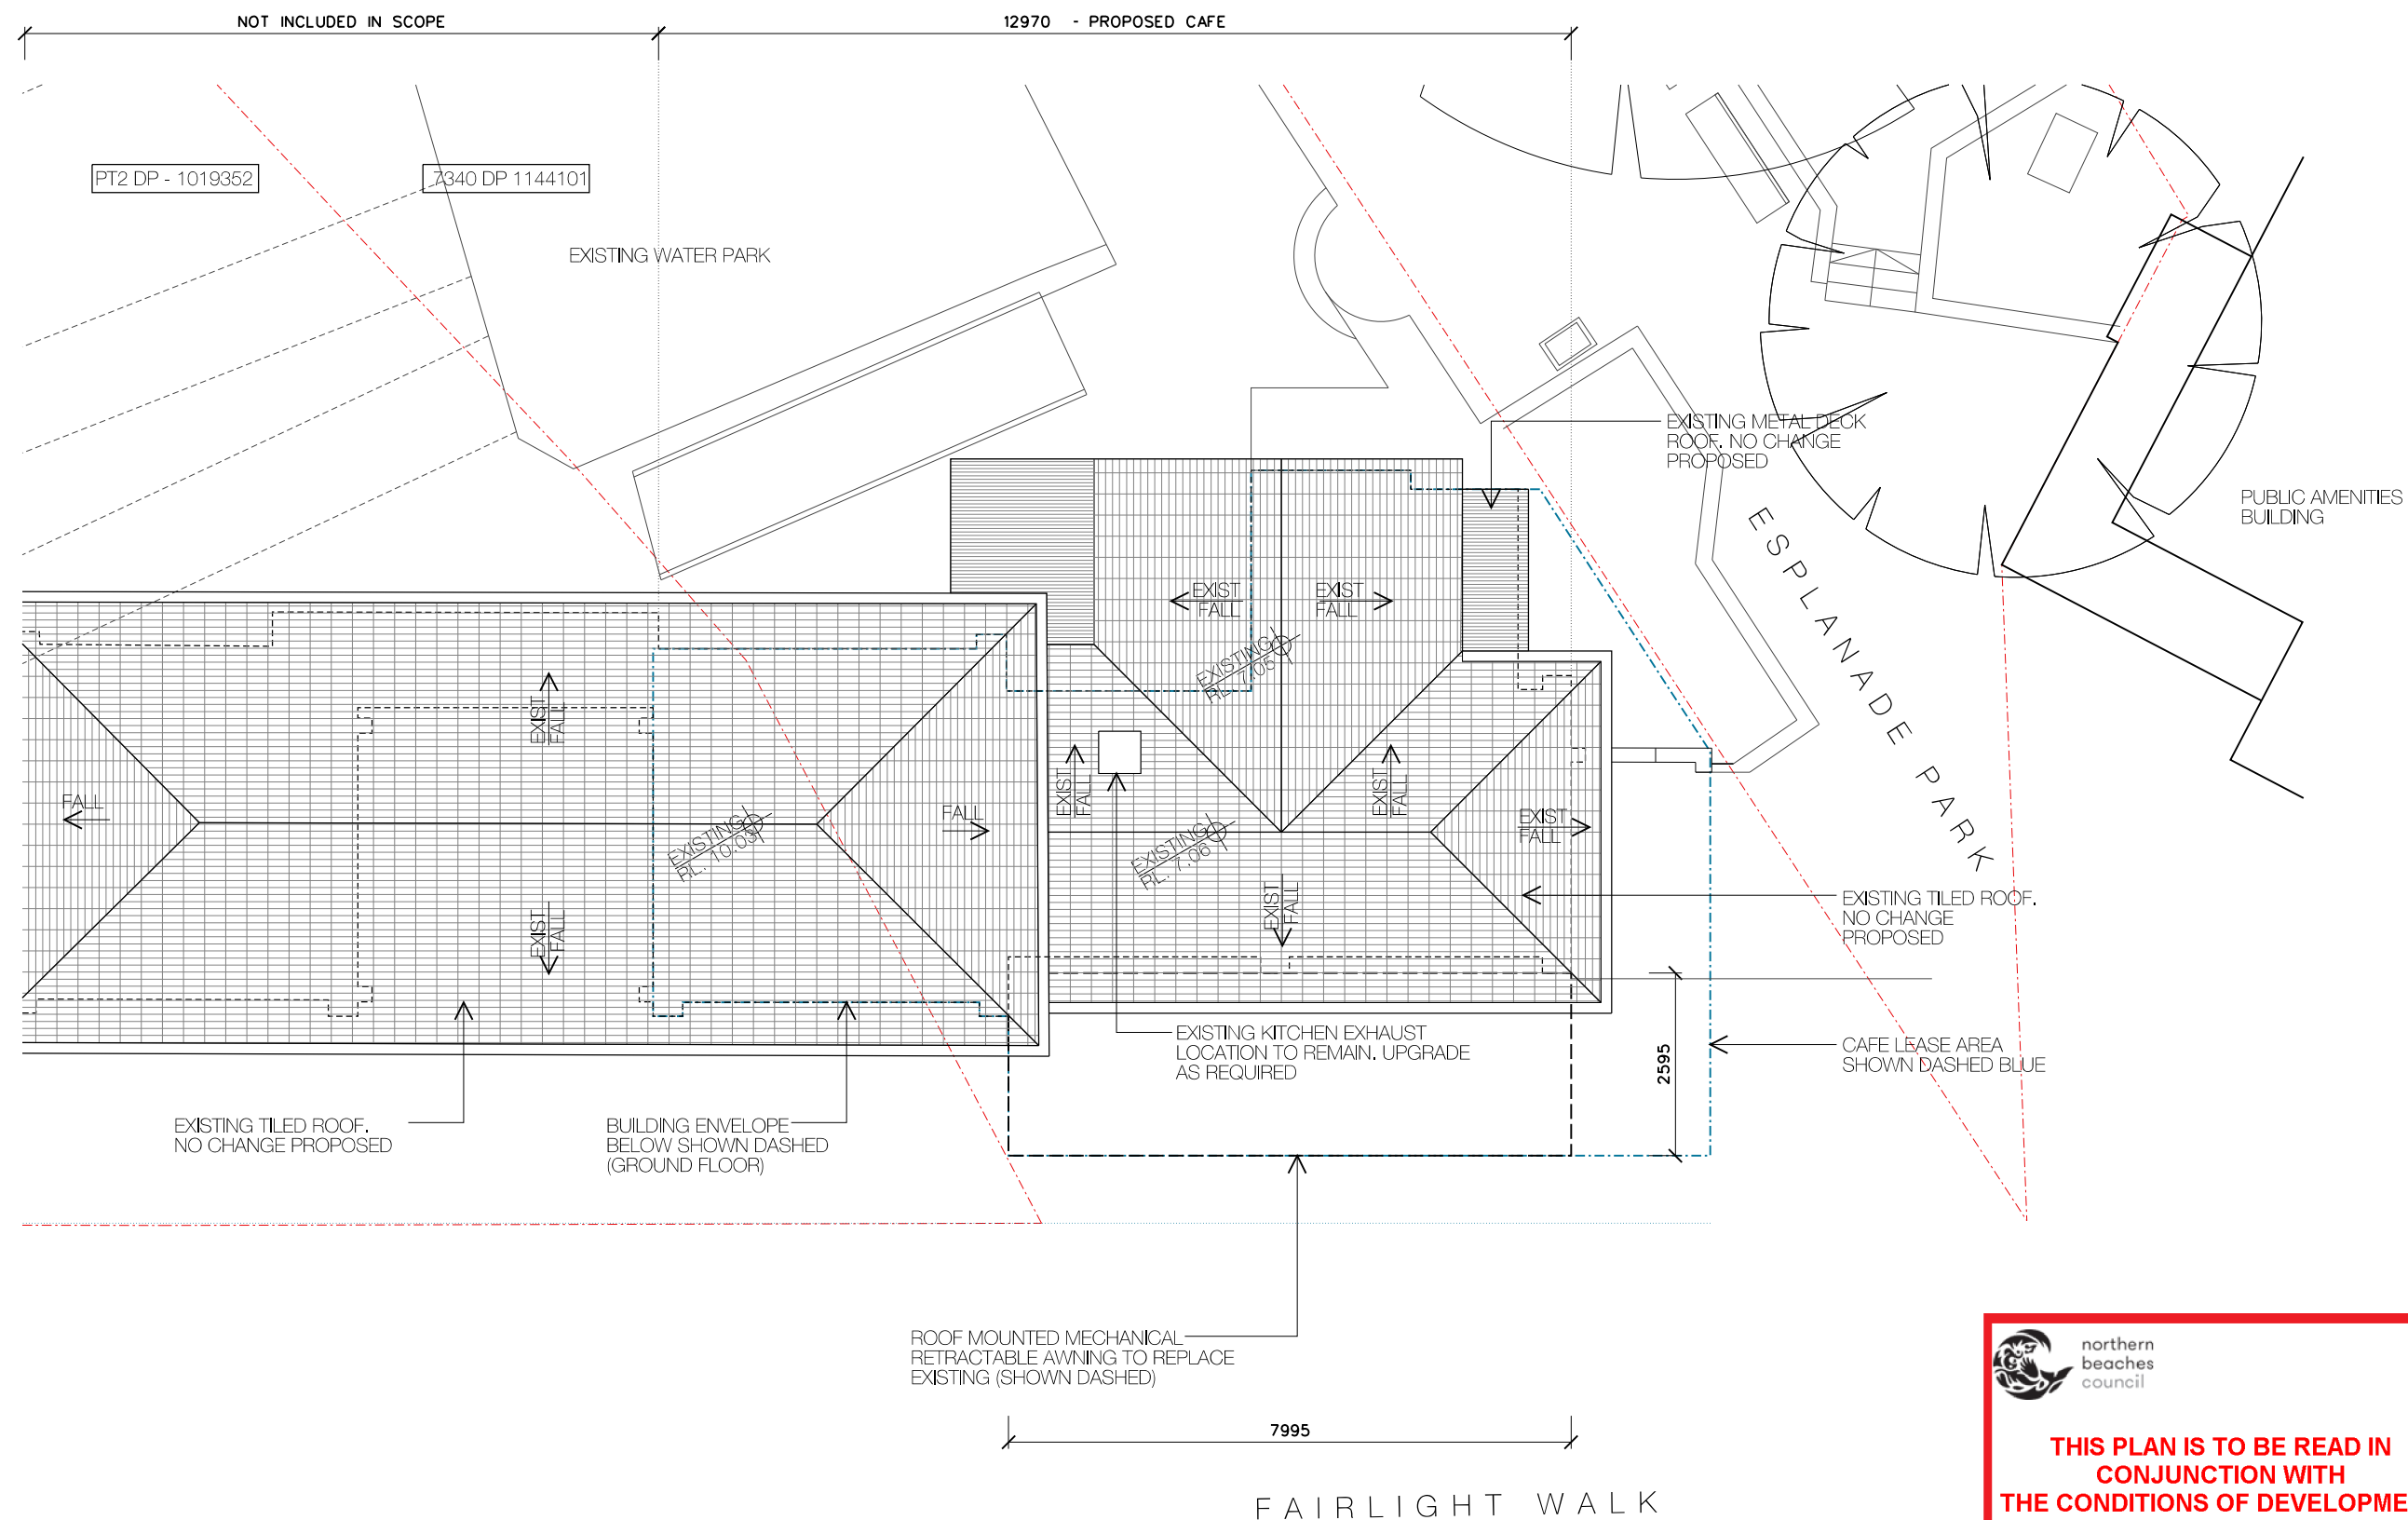
03 VIEW LOOKING SOUTH/EAST TOWARDS SUBJECT SITE



04 VIEW LOOKING EAST TOWARDS SUBJECT SITE



THE DESIGN CONSULTANT contact@designconsultant.com.au TEL: +61 (0)425 724 176 GPO Box 110 Manly New South Wales Australia 1655 ABN 6215216559 WWW.DESIGNCONSULTANT.COM.AU	 RICH CARR ARCHITECTS RICHCARRARCHITECTS.COM.AU T: 0430 936 919 ARB: 9697 E: richard@richcarrarchitects.com.au	project: MANLY SLIDERZ	client M & T O'SULLIVAN	drawing: SITE PLAN/SITE ANALYSIS	drawing no. DA 1051
		A 02.08.19 DA ISSUE A issue date description COPYRIGHT© This document is the property of Rich Carr Architects Pty Ltd. This drawing shall only be used for the purpose for which it was commissioned. Unauthorised use of this drawing is prohibited. Note : Do not scale from drawings. Figured dimensions shall take precedence overscaled dimensions. Any discrepancy shall be reported to the Architect for clarification prior to the commencement of any work.		scale: 1:500 @A3 	drawing issue: A





northern beaches council

THIS PLAN IS TO BE READ IN CONJUNCTION WITH THE CONDITIONS OF DEVELOPMENT CONSENT

DA2019/1021


<p>THE DESIGN CONSULTANT</p> <p>contact@designconsultant.com.au TEL: +61 (0)425 724 176 GPO Box 110 Manly New South Wales Australia 1655 ABN 6215216559 WWW.DESIGNCONSULTANT.COM.AU</p>	<p>RICH CARR ARCHITECTS</p> <p>RICHCARRARCHITECTS.COM.AU T: 0430 936 919 ARB: 9697 E: richard@richcarrarchitects.com.au</p>	<p>project: MANLY SLIDERZ client: M & T O'SULLIVAN</p> <table border="1"> <tr> <td>A</td> <td>02.08.19</td> <td>DA ISSUE A</td> </tr> <tr> <td>issue</td> <td>date</td> <td>description</td> </tr> </table> <p>COPYRIGHT©</p> <p><small>This document is the property of Rich Carr Architects Pty Ltd. This drawing shall only be used for the purpose for which it was commissioned. Unauthorised use of this drawing is prohibited.</small></p> <p><small>Note : Do not scale from drawings. Figured dimensions shall take precedence overscaled dimensions. Any discrepancy shall be reported to the Architect for clarification prior to the commencement of any work.</small></p>	A	02.08.19	DA ISSUE A	issue	date	description	<p>drawing: PROPOSED ROOF PLAN drawing no. DA 1102</p> <p>scale: 1:100 @A3 drawing issue: A</p> <p>0m 1m 2m 5m</p>
A	02.08.19	DA ISSUE A							
issue	date	description							

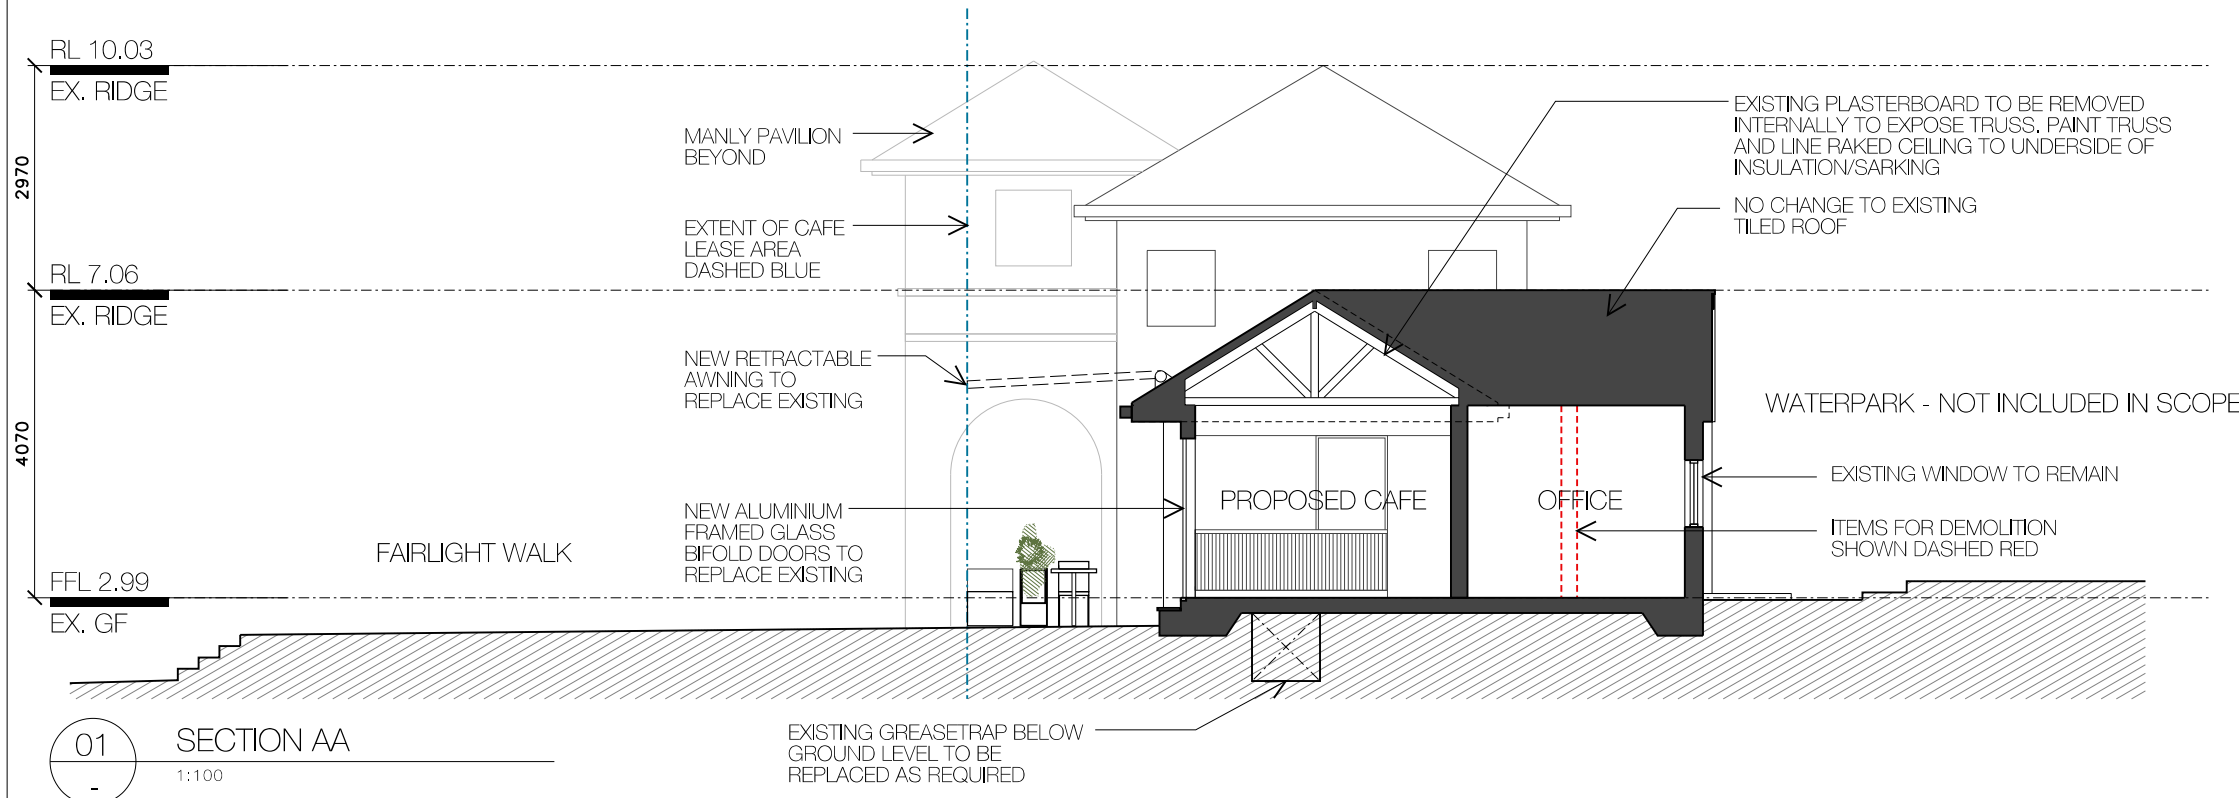


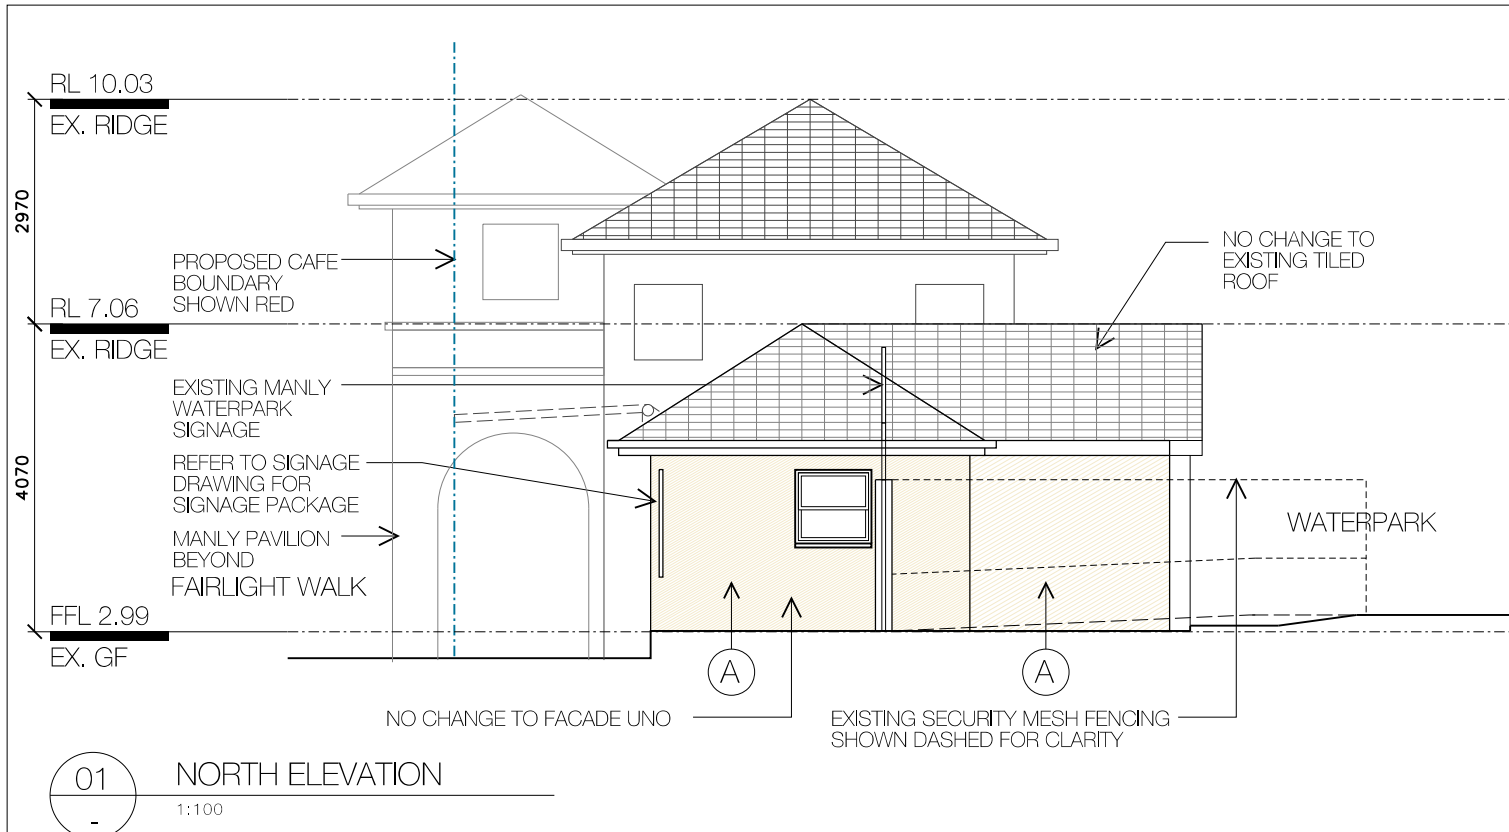
 **northern
beaches
council**

**THIS PLAN IS TO BE READ IN
CONJUNCTION WITH
THE CONDITIONS OF DEVELOPMENT
CONSENT**


DA2019/1021

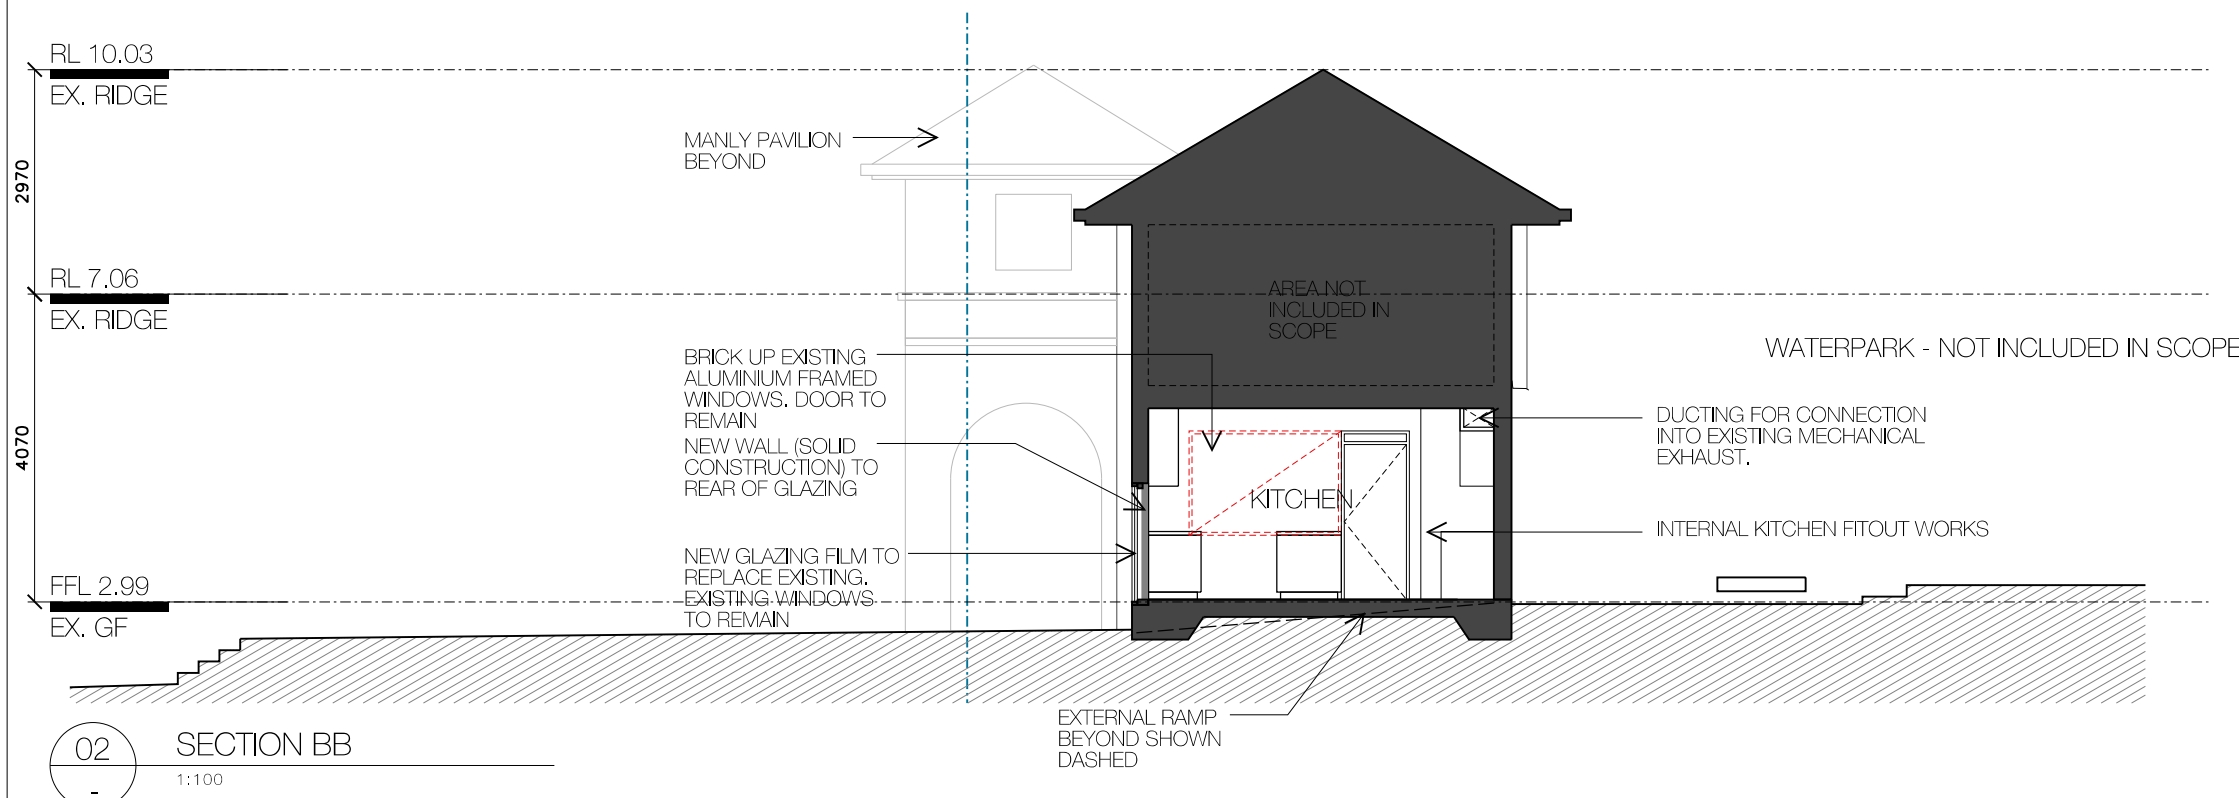


<p>THE DESIGN CONSULTANT</p> <p>contact@designconsultant.com.au TEL: +61 (0)425 724 176 GPO Box 110 Manly New South Wales Australia 1655 ABN 6215216559 WWW.DESIGNCONSULTANT.COM.AU</p>	<p> RICH CARR ARCHITECTS</p> <p>RICHCARRARCHITECTS.COM.AU T: 0430 936 919 ARB: 9697 E: richard@richcarrarchitects.com.au</p>	<p>project: MANLY SLIDERZ client: M & T O'SULLIVAN</p> <table border="1"><thead><tr><th>issue</th><th>date</th><th>description</th></tr></thead><tbody><tr><td>A</td><td>02.08.19</td><td>DA ISSUE A</td></tr></tbody></table> <p>COPYRIGHT©</p> <p><small>This document is the property of Rich Carr Architects Pty Ltd. This drawing shall only be used for the purpose for which it was commissioned. Unauthorised use of this drawing is prohibited.</small></p> <p><small>Note : Do not scale from drawings. Figured dimensions shall take precedence overscaled dimensions. Any discrepancy shall be reported to the Architect for clarification prior to the commencement of any work.</small></p>	issue	date	description	A	02.08.19	DA ISSUE A	<p>drawing: SECTIONS drawing no. DA 1201</p> <p>scale: 1:100 @A3 drawing issue: A</p> <p>0m 1m 2m 5m</p>
issue	date	description							
A	02.08.19	DA ISSUE A							



01 NORTH ELEVATION
1:100

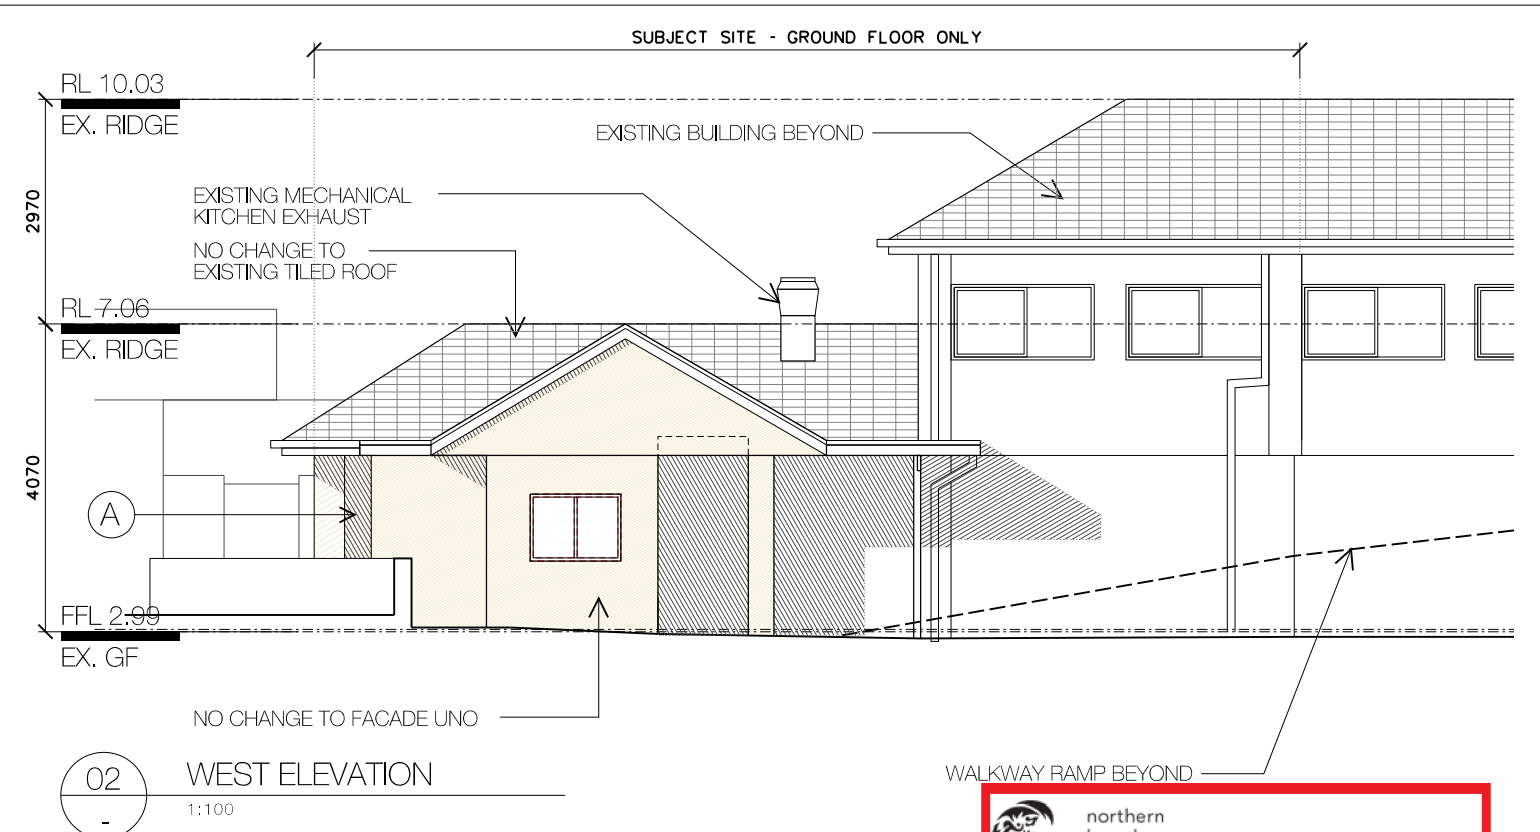

02 WEST ELEVATION
1:100

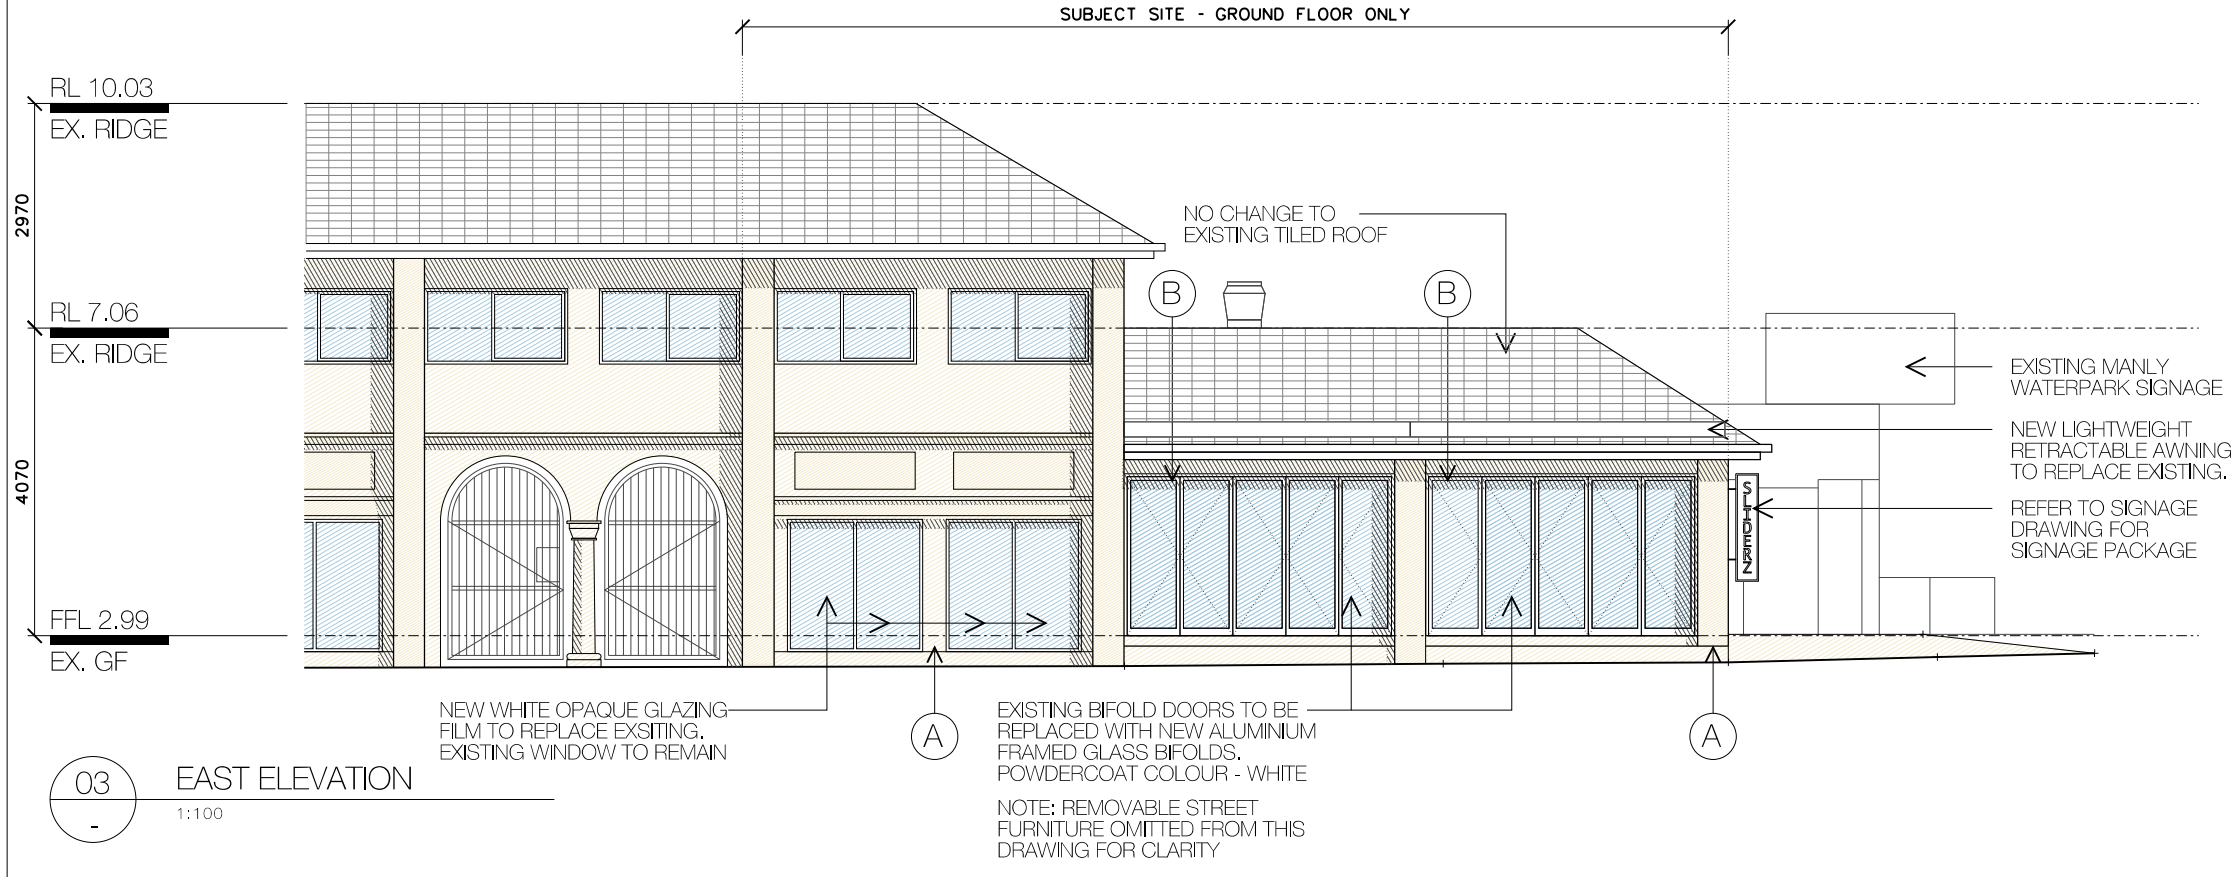

03 EAST ELEVATION
1:100

 **northern beaches council**

THIS PLAN IS TO BE READ IN CONJUNCTION WITH THE CONDITIONS OF DEVELOPMENT CONSENT

DA2019/1021



FINISHES LEGEND



MATERIAL FINISH A - RENDERED MASONRY. COLOUR AND TEXTURE TO MATCH EXISTING BEIGE OF MANLY PAVILION ADJACENT



MATERIAL FINISH B - POWDERCOATED ALUMINIUM FRAMED GLASS BIFOLD DOORS

THE DESIGN CONSULTANT contact@designconsultant.com.au TEL: +61 (0)425 724 176 GPO Box 110 Manly New South Wales Australia 1655 ABN 6215216559 WWW.DESIGNCONSULTANT.COM.AU	 RICH CARR ARCHITECTS RICHCARRARCHITECTS.COM.AU T: 0430 936 919 ARB: 9697 E: richard@richcarrarchitects.com.au	project: MANLY SLIDERZ	client M & T O'SULLIVAN	drawing: ELEVATIONS	drawing no. DA 1301	
		B issue	11.12.19 date	DA ISSUE B - ADDITIONAL INFORMATION description		
		COPYRIGHT© <small>This document is the property of Rich Carr Architects Pty Ltd. This drawing shall only be used for the purpose for which it was commissioned. Unauthorised use of this drawing is prohibited.</small>				
		<small>Note : Do not scale from drawings. Figured dimensions shall take precedence overscaled dimensions. Any discrepancy shall be reported to the Architect for clarification prior to the commencement of any work.</small>				
				scale: 1:100 @A3 drawing issue: B		



A number line from 0m to 5m. The function is 0m from 0m to 1m, 1m from 1m to 2m, and 0m from 2m to 5m.

