



WESTERN ELEVATION

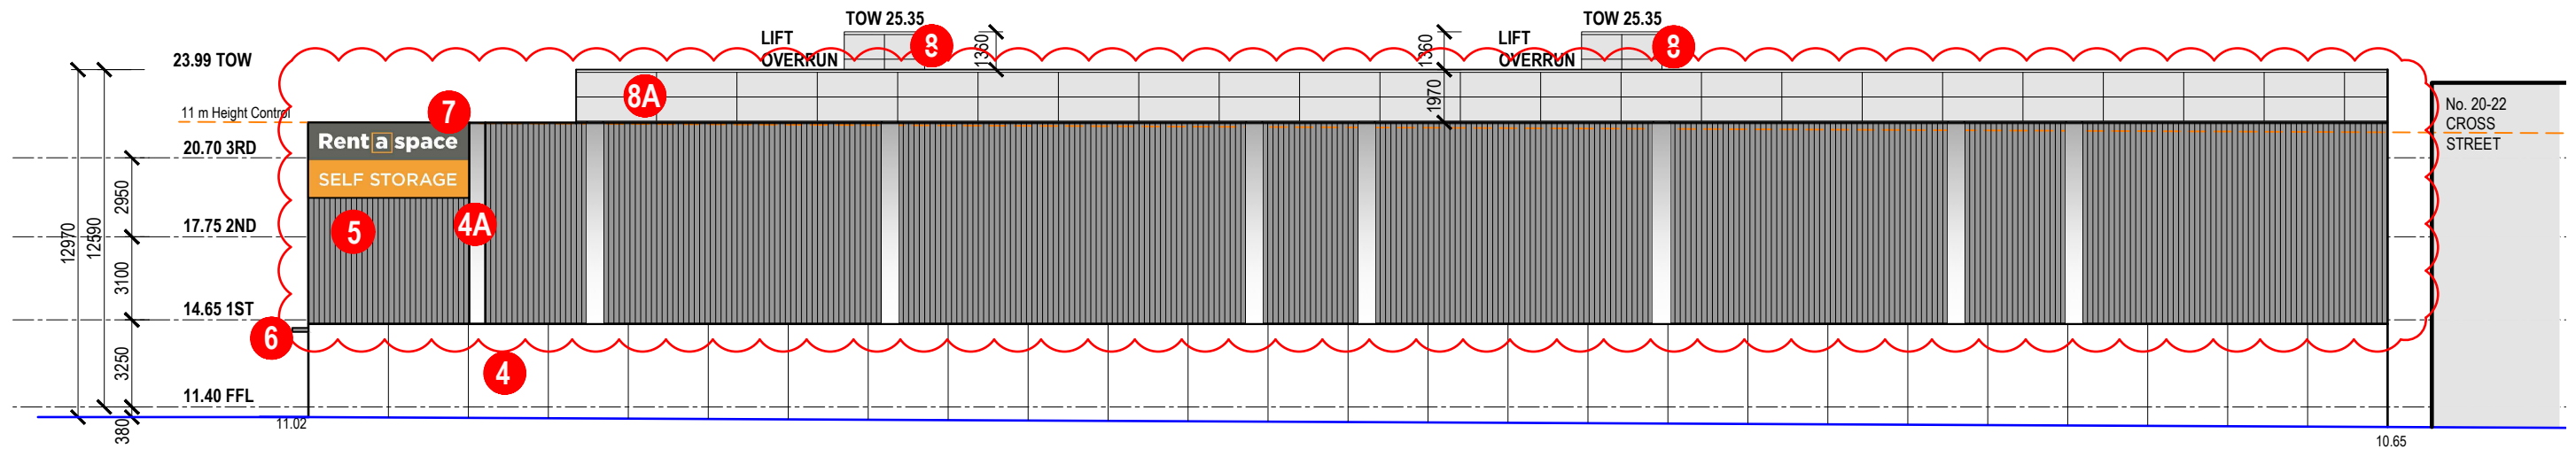

EASTERN ELEVATION

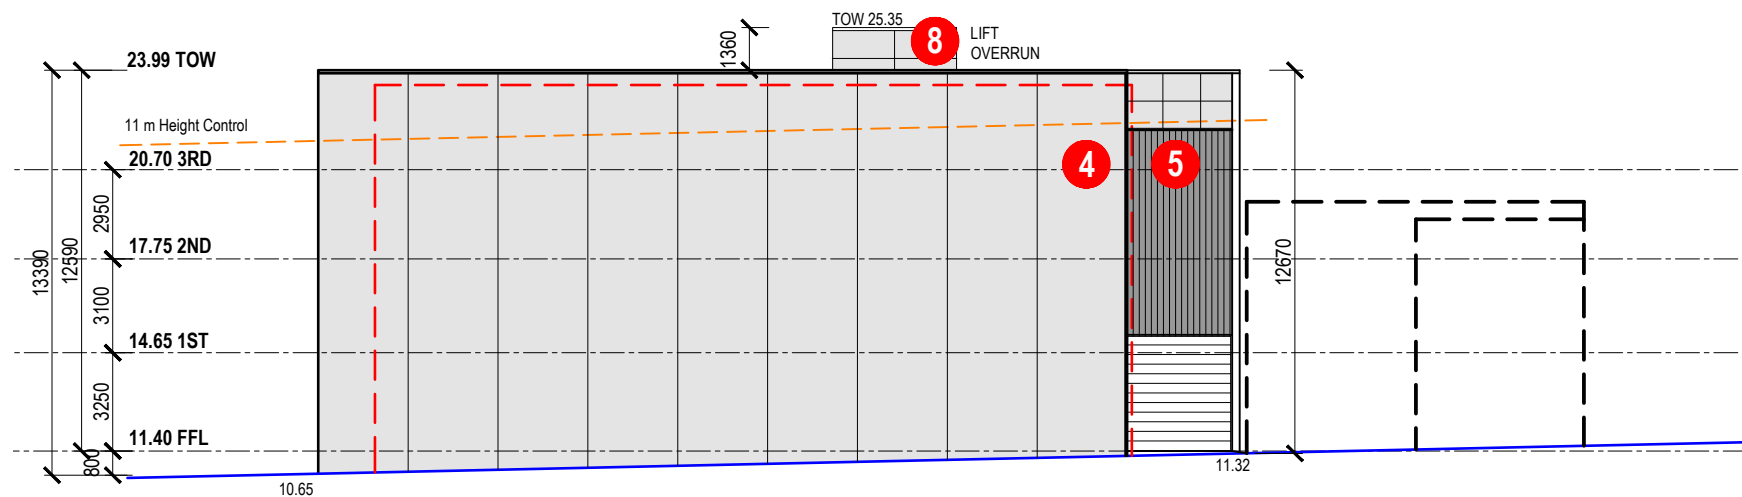

REAR ELEVATION

FINISHES KEY

- | | | | | | | | | | |
|--|--|--|--|--|--|--|--|--|--|
| | 1. COLORBOND METAL CLADDING FINISHED IN "BASALT MATT" | | 2. SPANDREL / OPAQUE GLAZING | | 3. GLAZING CLEAR | | 4A. FEATURE STRIP FINISHED IN SHALE GREY | | 7. RENT A SPACE SIGNAGE / POLE SIGN - REFER DA 303 |
| | 4. PRECAST CONCRETE PANEL - PAINT FINISH IN "MATT WHITE" | | 5. PRECAST CONCRETE PANEL - PROFILED & PAINT FINISH IN "BASALT MATT" | | 6. METAL AWNING FASCIA - POWDERCOATED TO MATCH COLORBOND "BASALT MATT" | | 8. COMPRESSED SHEET - PAINT FINISH IN LIGHT GREY | | 8A. PRECAST PANEL TO MATCH COMPRESSED SHEET - PAINT FINISH IN LIGHT GREY |

D	East & West elevations updated	26.10.2020
C	Eastern elevation cladding substitution added	07.09.2020
B	3rd Floor setback increased	10.08.2020
A	LIFT OVERRUN ADDED	22.06.2020
REV	AMENDMENT	DATE

HA
HARDING ARCHITECTS PTY LTD
6 REGENT STREET PRAHRAN VIC 3181 P 03 9525 2355
ABN 64 172 402 953 E office@hardingarchitects.com.au

Copyright in this drawing and all work executed from it remains the property of the designers.
Contractors must set out all work and verify all conditions, levels and dimensions on site prior to commencement of any work or making of any shop drawing which must be submitted and approved prior to manufacture.
Dimensions are not to be scaled off drawings - use figured dimensions only. All work must be executed in accordance with the rules, by-laws, regulations and requirements of all authorities having jurisdiction over all or any part of the work.

PROJECT
RENT A SPACE SELF STORAGE
4 CROSS STREET
BROOKVALE, NSW
DRAWING TITLE

PROPOSED ELEVATIONS 02
CLIENT

DATE	SCALE	DRAWN
OCT. 2019	1:250@A3	SH
DRAWING No	REVISION	
1915 DA 301	D	