


Flower Power Garden Centre

Landscape Development Application

Flower Power Garden Centre, 277 Mona Vale Road, Terrey Hills, NSW

Drawing Schedule

Drawing Number	Drawing Title	Scale
000	Landscape Coversheet	N/A
001	Landscape Plan	1:500
101	Landscape Plan - 1	1:200
102	Landscape Plan - 2	1:200
103	Landscape Plan - 3	1:200
104	Landscape Plan - 4	1:200
501	Landscape Details	As Shown
502	Landscape Details	As Shown

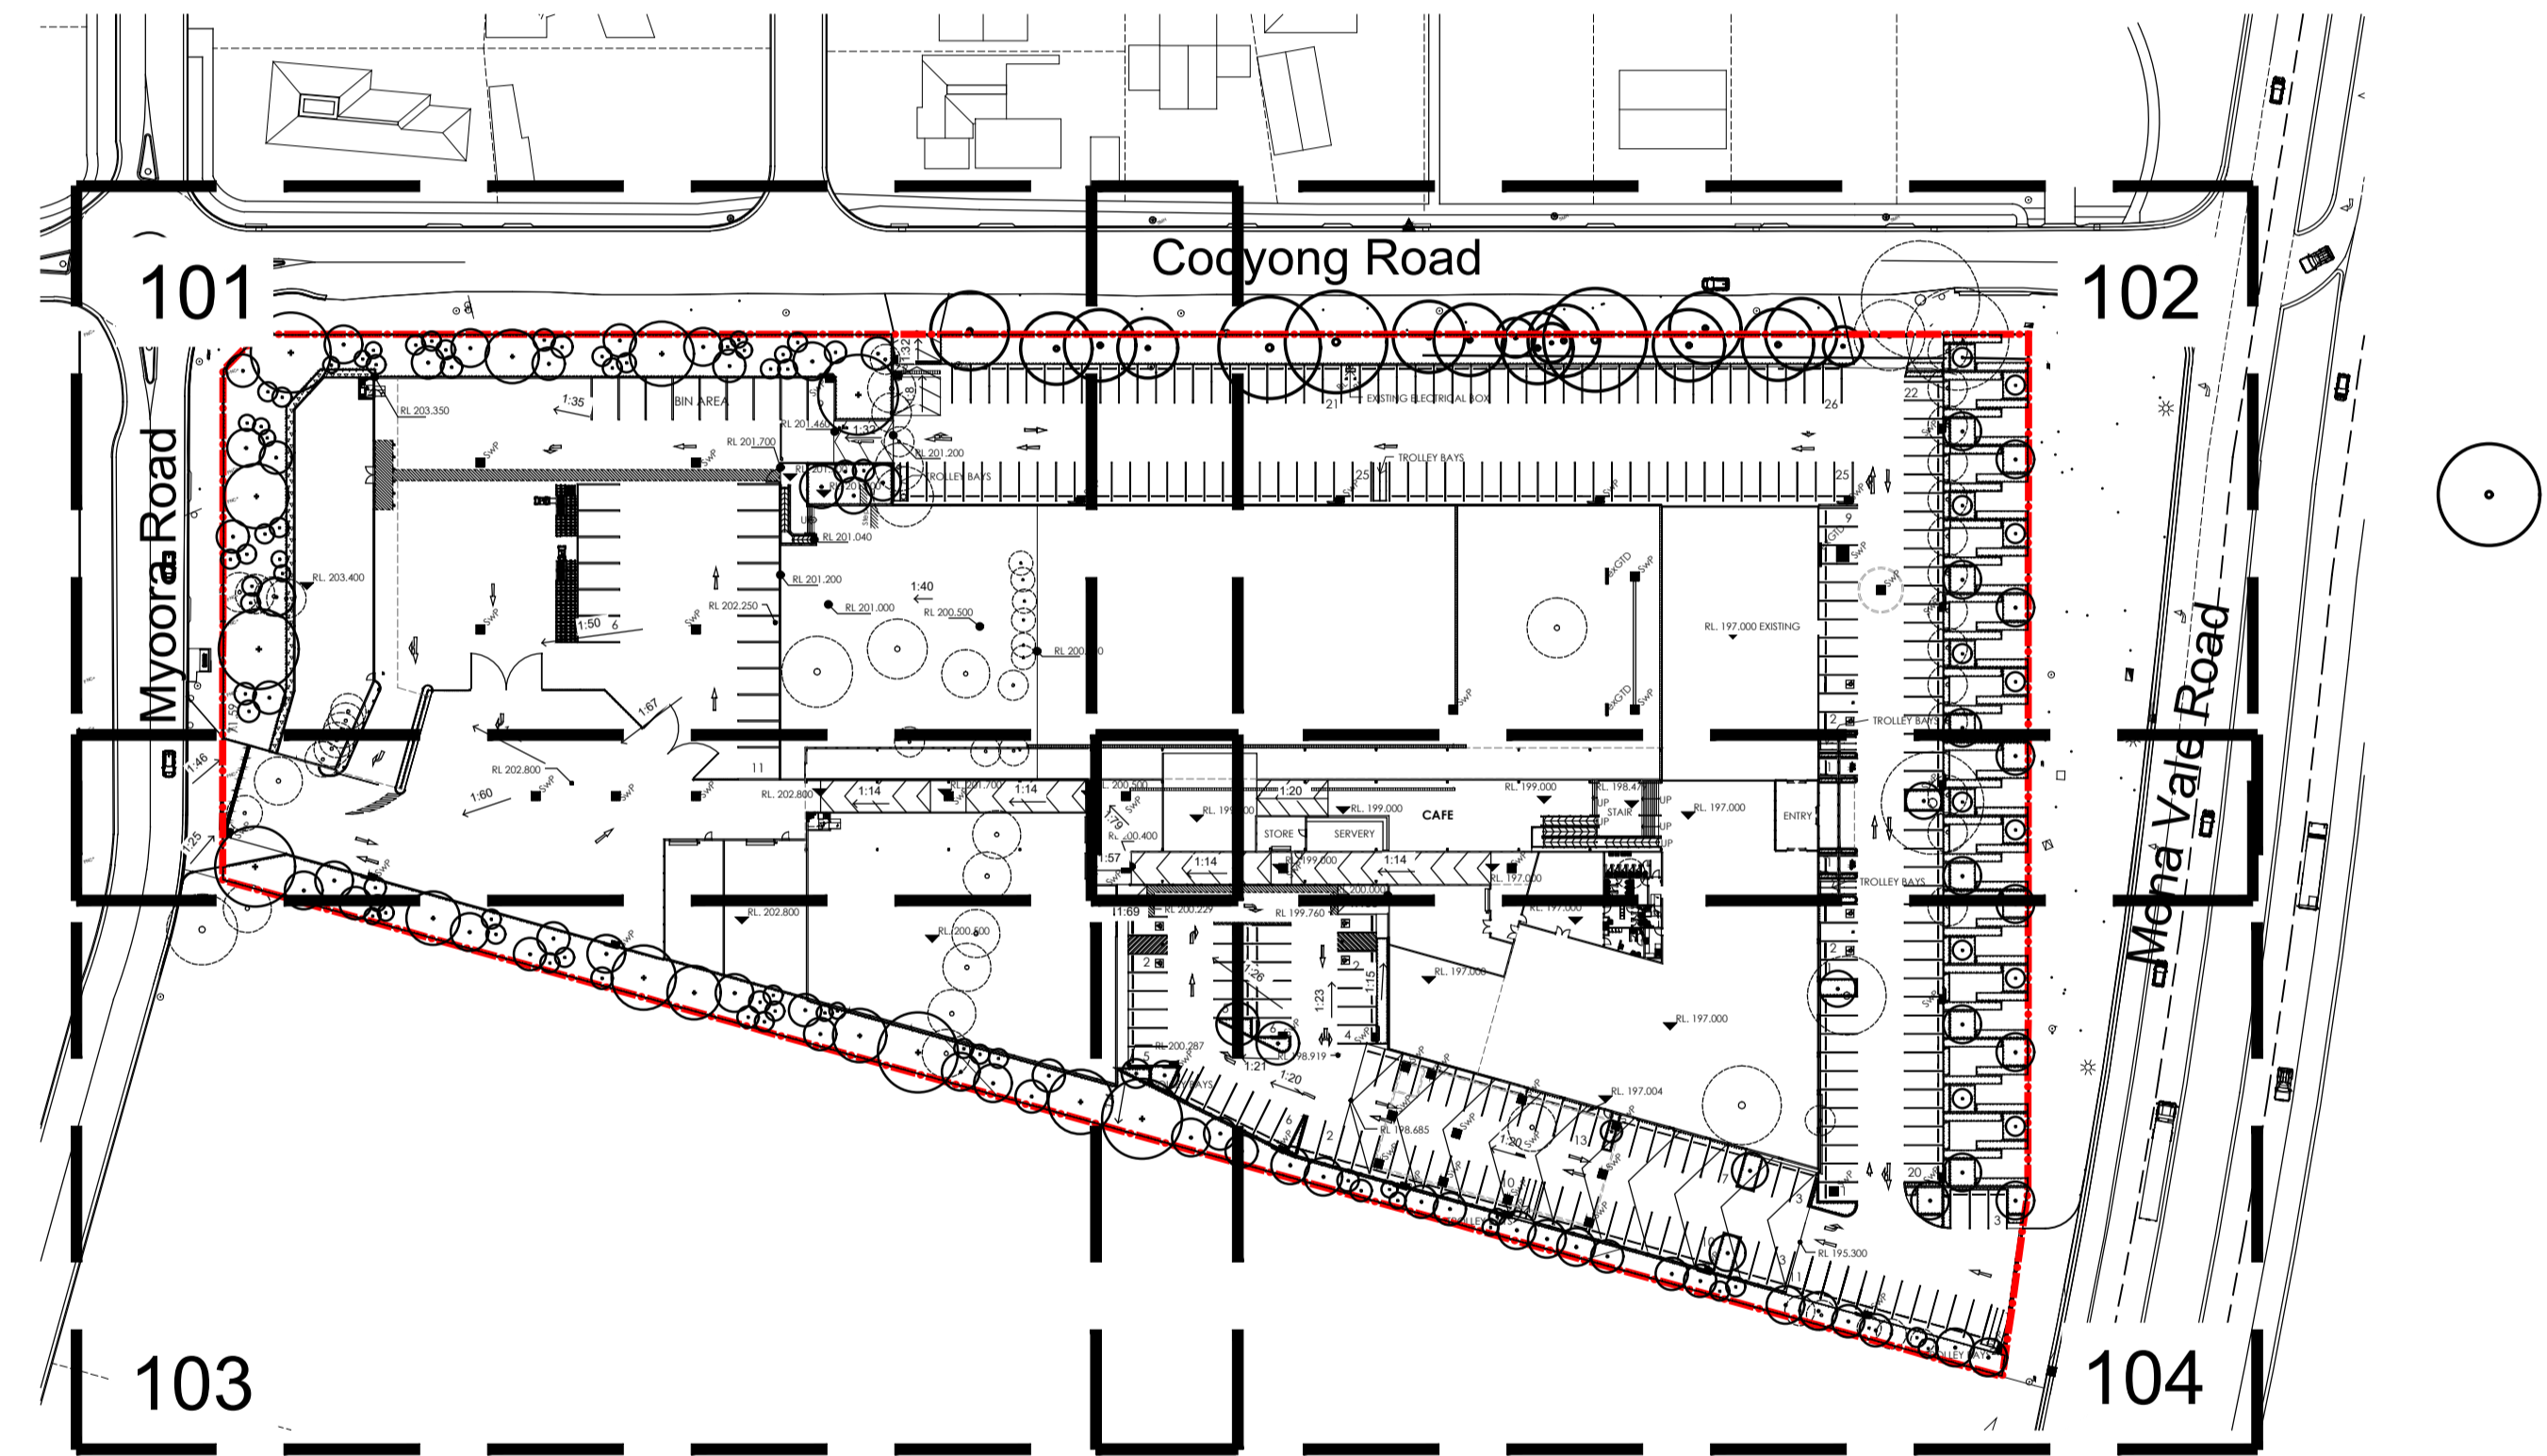

Site Plan | 1:1000

NOT FOR CONSTRUCTION

© 2021 Site Image (NSW) Pty Ltd ABN 44 801 262 380 as agent for Site Image NSW Partnership. All rights reserved. This drawing is copyright and shall not be reproduced or copied in any form or by any means (graphic, electronic or mechanical including photocopy) without the written permission of Site Image (NSW) Pty Ltd. Any license, expressed or implied, to use this document for any purpose what so ever is restricted to the terms of the written agreement between Site Image (NSW) Pty Ltd and the instructing party.

The contractor shall check and verify all work on site (including work by others) before commencing the landscape installation. Any discrepancies are to be reported to the Project Manager or Landscape Architect prior to commencing work. Do not scale this drawing. Any required dimensions not shown shall be referred to the Landscape Architect for confirmation.

Issue	Revision Description	Drawn	Check	Date
D	Architectural Coordination	LW	NM	24.05.2023
C	Architectural Coordination	LW	NM	21.04.2023
B	Architectural Coordination	LW	NM	21.02.2022
A	Preliminary	LW	NM	31.01.2022




Client
Flower Power

Project
Flower Power Garden Centre
277 Mona Vale Road
Terrey Hills, NSW

Drawing Name
Coversheet

Development Application
Scale: As Shown
Job Number: SS21-4790
Drawing Number: 000
Issue: D

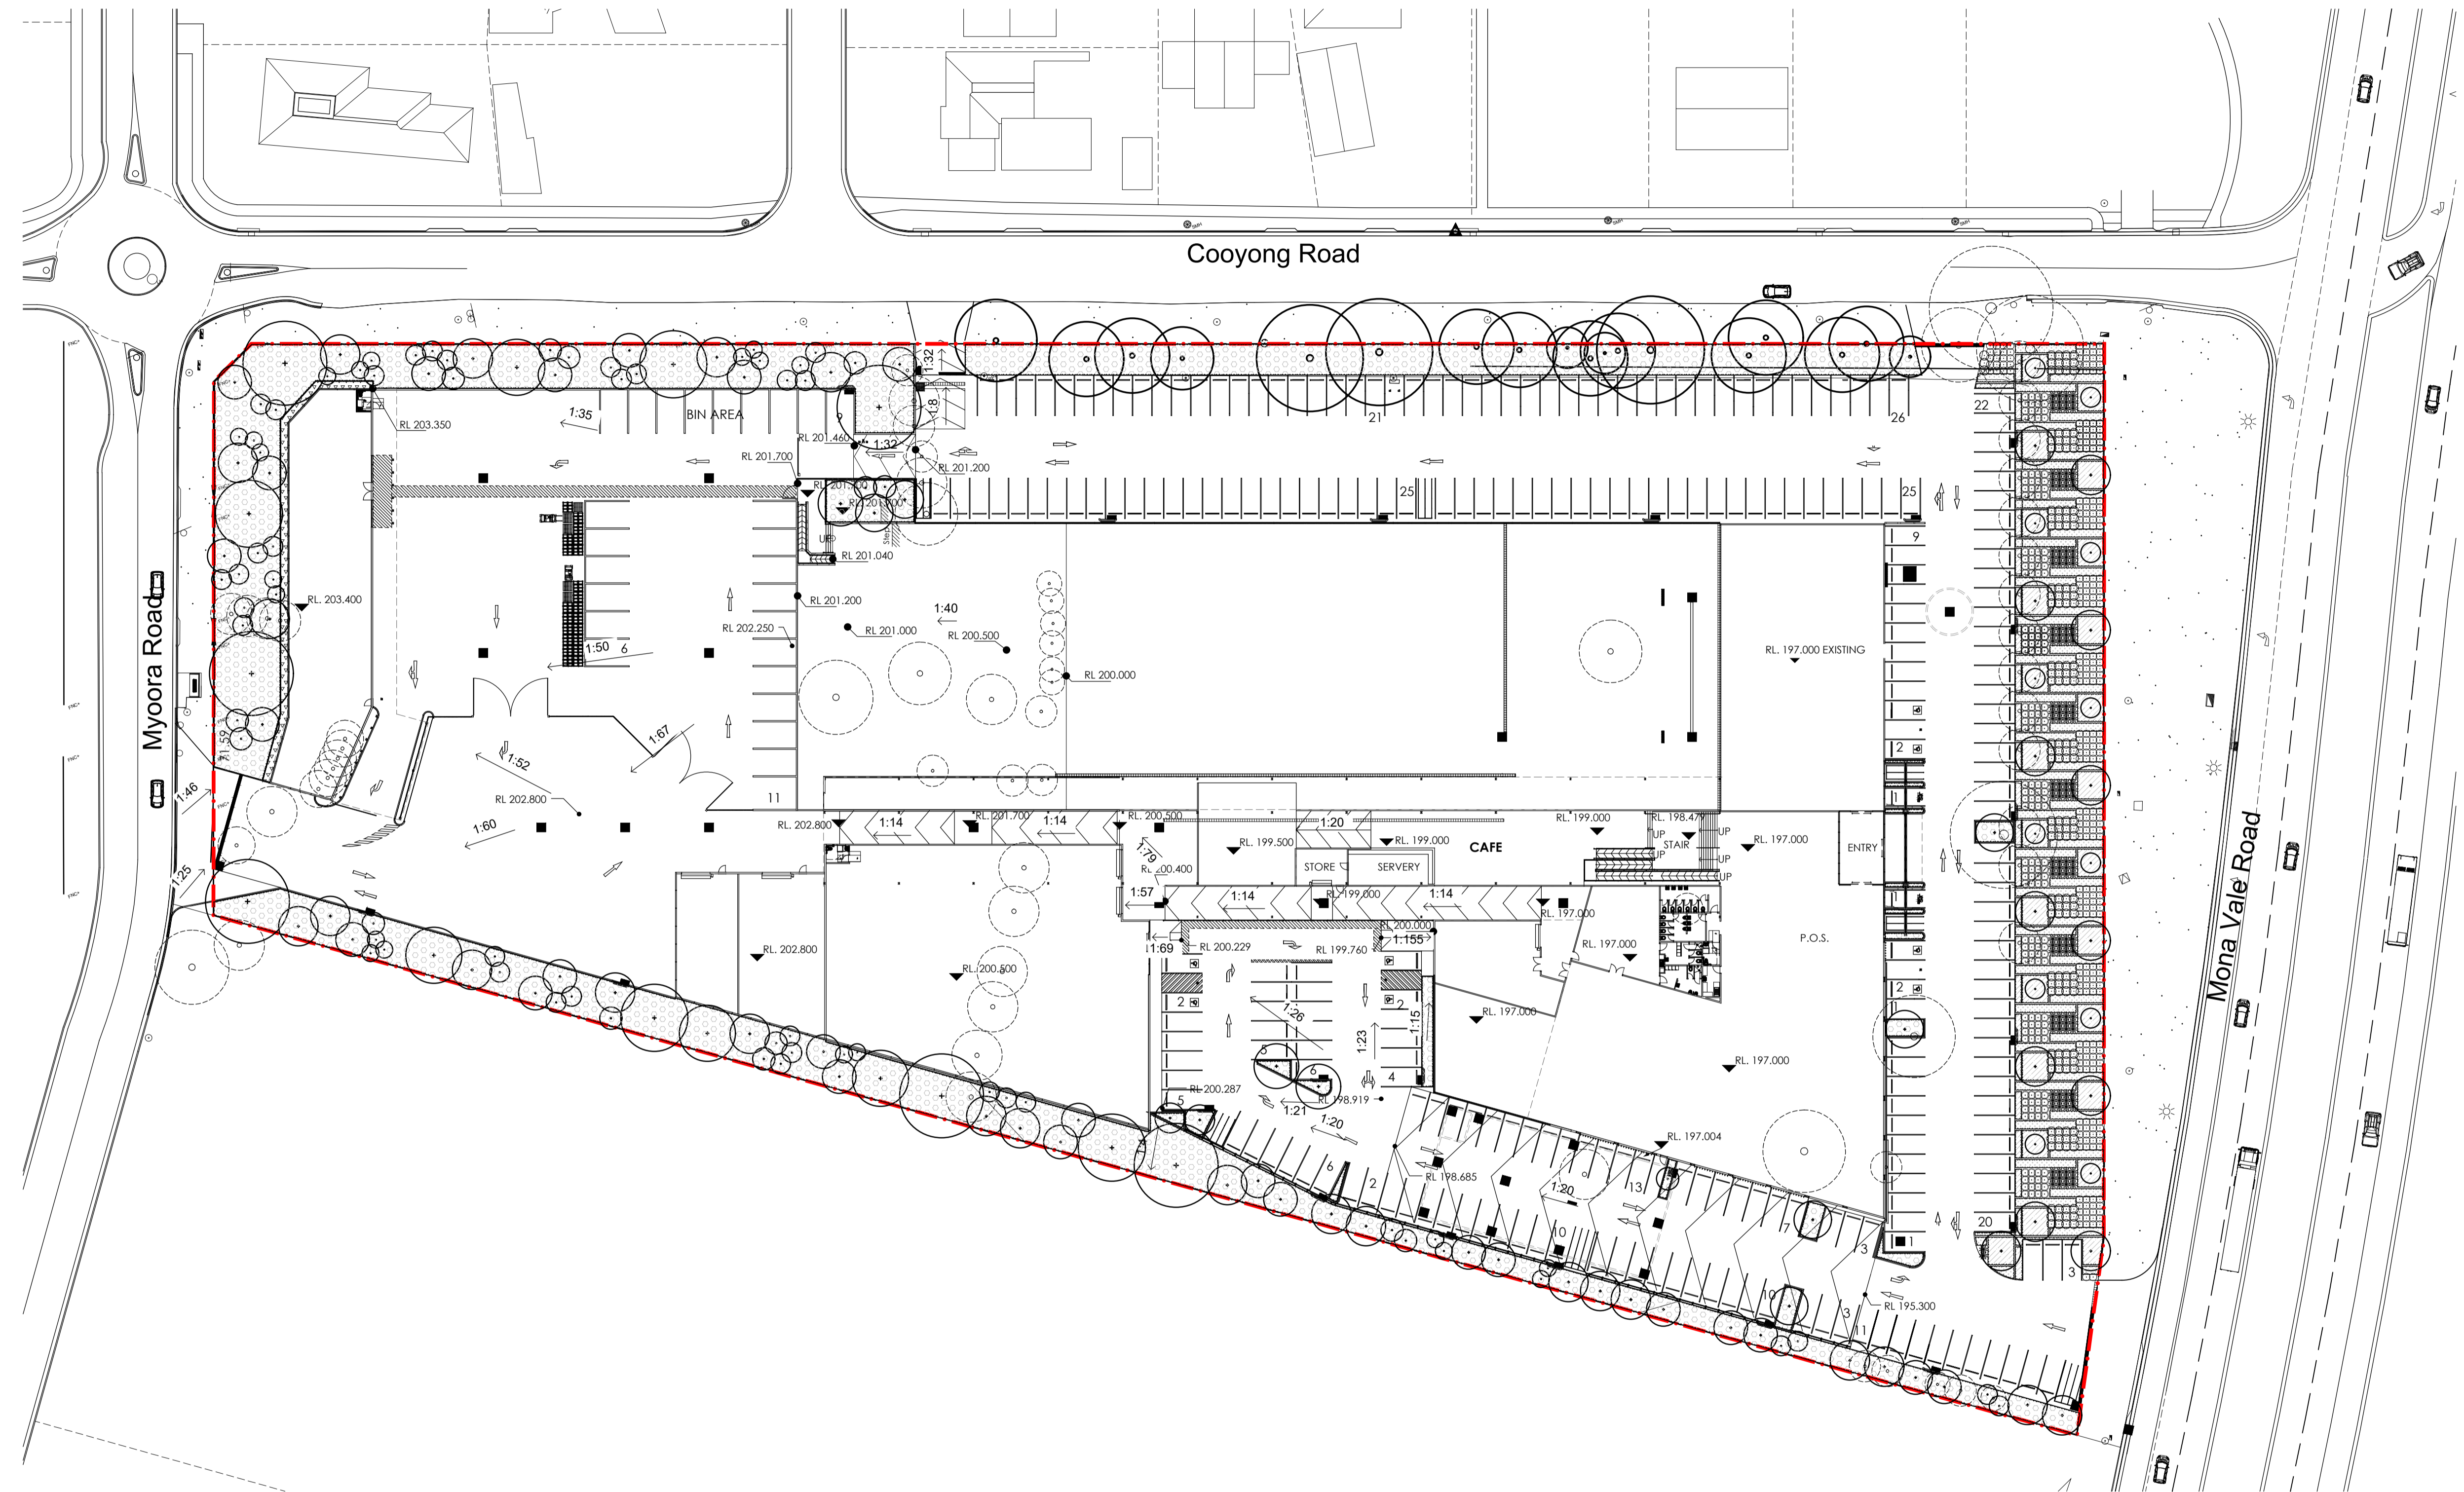

NOT FOR CONSTRUCTION

© 2021 Site Image (NSW) Pty Ltd ABN 44 801 262 380 as agent for Site Image NSW Partnership. All rights reserved. This drawing is copyright and shall not be reproduced or copied in any form or by any means (graphic, electronic or mechanical including photocopy) without the written permission of Site Image (NSW) Pty Ltd. Any license, expressed or implied, to use this document for any purpose what so ever is restricted to the terms of the written agreement between Site Image (NSW) Pty Ltd and the instructing party.

The contractor shall check and verify all work on site (including work by others) before commencing the landscape installation. Any discrepancies are to be reported to the Project Manager or Landscape Architect prior to commencing work. Do not scale this drawing. Any required dimensions not shown shall be referred to the Landscape Architect for confirmation.

Issue	Revision Description	Drawn	Check	Date
D	Architectural Coordination	LW	NM	24.05.2023
C	Architectural Coordination	LW	NM	21.04.2023
B	Architectural Coordination	LW	NM	21.02.2022
A	Preliminary	LW	NM	31.01.2022

Legend	
	Site Boundary
	Proposed Trees (Refer to Schedule and Detail)
	Existing Trees to be Retained
	Existing Trees to be Removed
	Ground Cover (Refer to Schedule and Detail)
	Boundary Planting Matrix (Refer to Schedule and Detail)
	Shrubs and Accents (Refer to Schedule and Detail)
	Existing Turf

Key Plan

SITE IMAGE



Landscape Architects
Level 1, 3-5 Baptist Street
Redfern NSW 2016
Australia
Tel: (61 2) 8332 5600
Fax: (61 2) 9698 2877
www.siteimage.com.au

Client
Flower Power



Project
Flower Power Garden Centre
277 Mona Vale Road
Terrey Hills, NSW


Drawing Name
Landscape Plan
Ground Floor

Development Application

Scale 1:500 @ A1
Job Number
SS21-4790

0 2 5 10 15 25m
Drawing Number
001 D
Issue

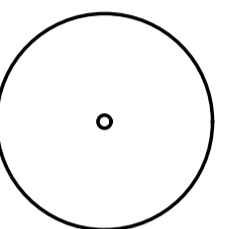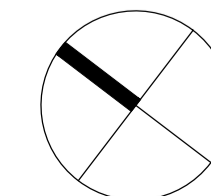

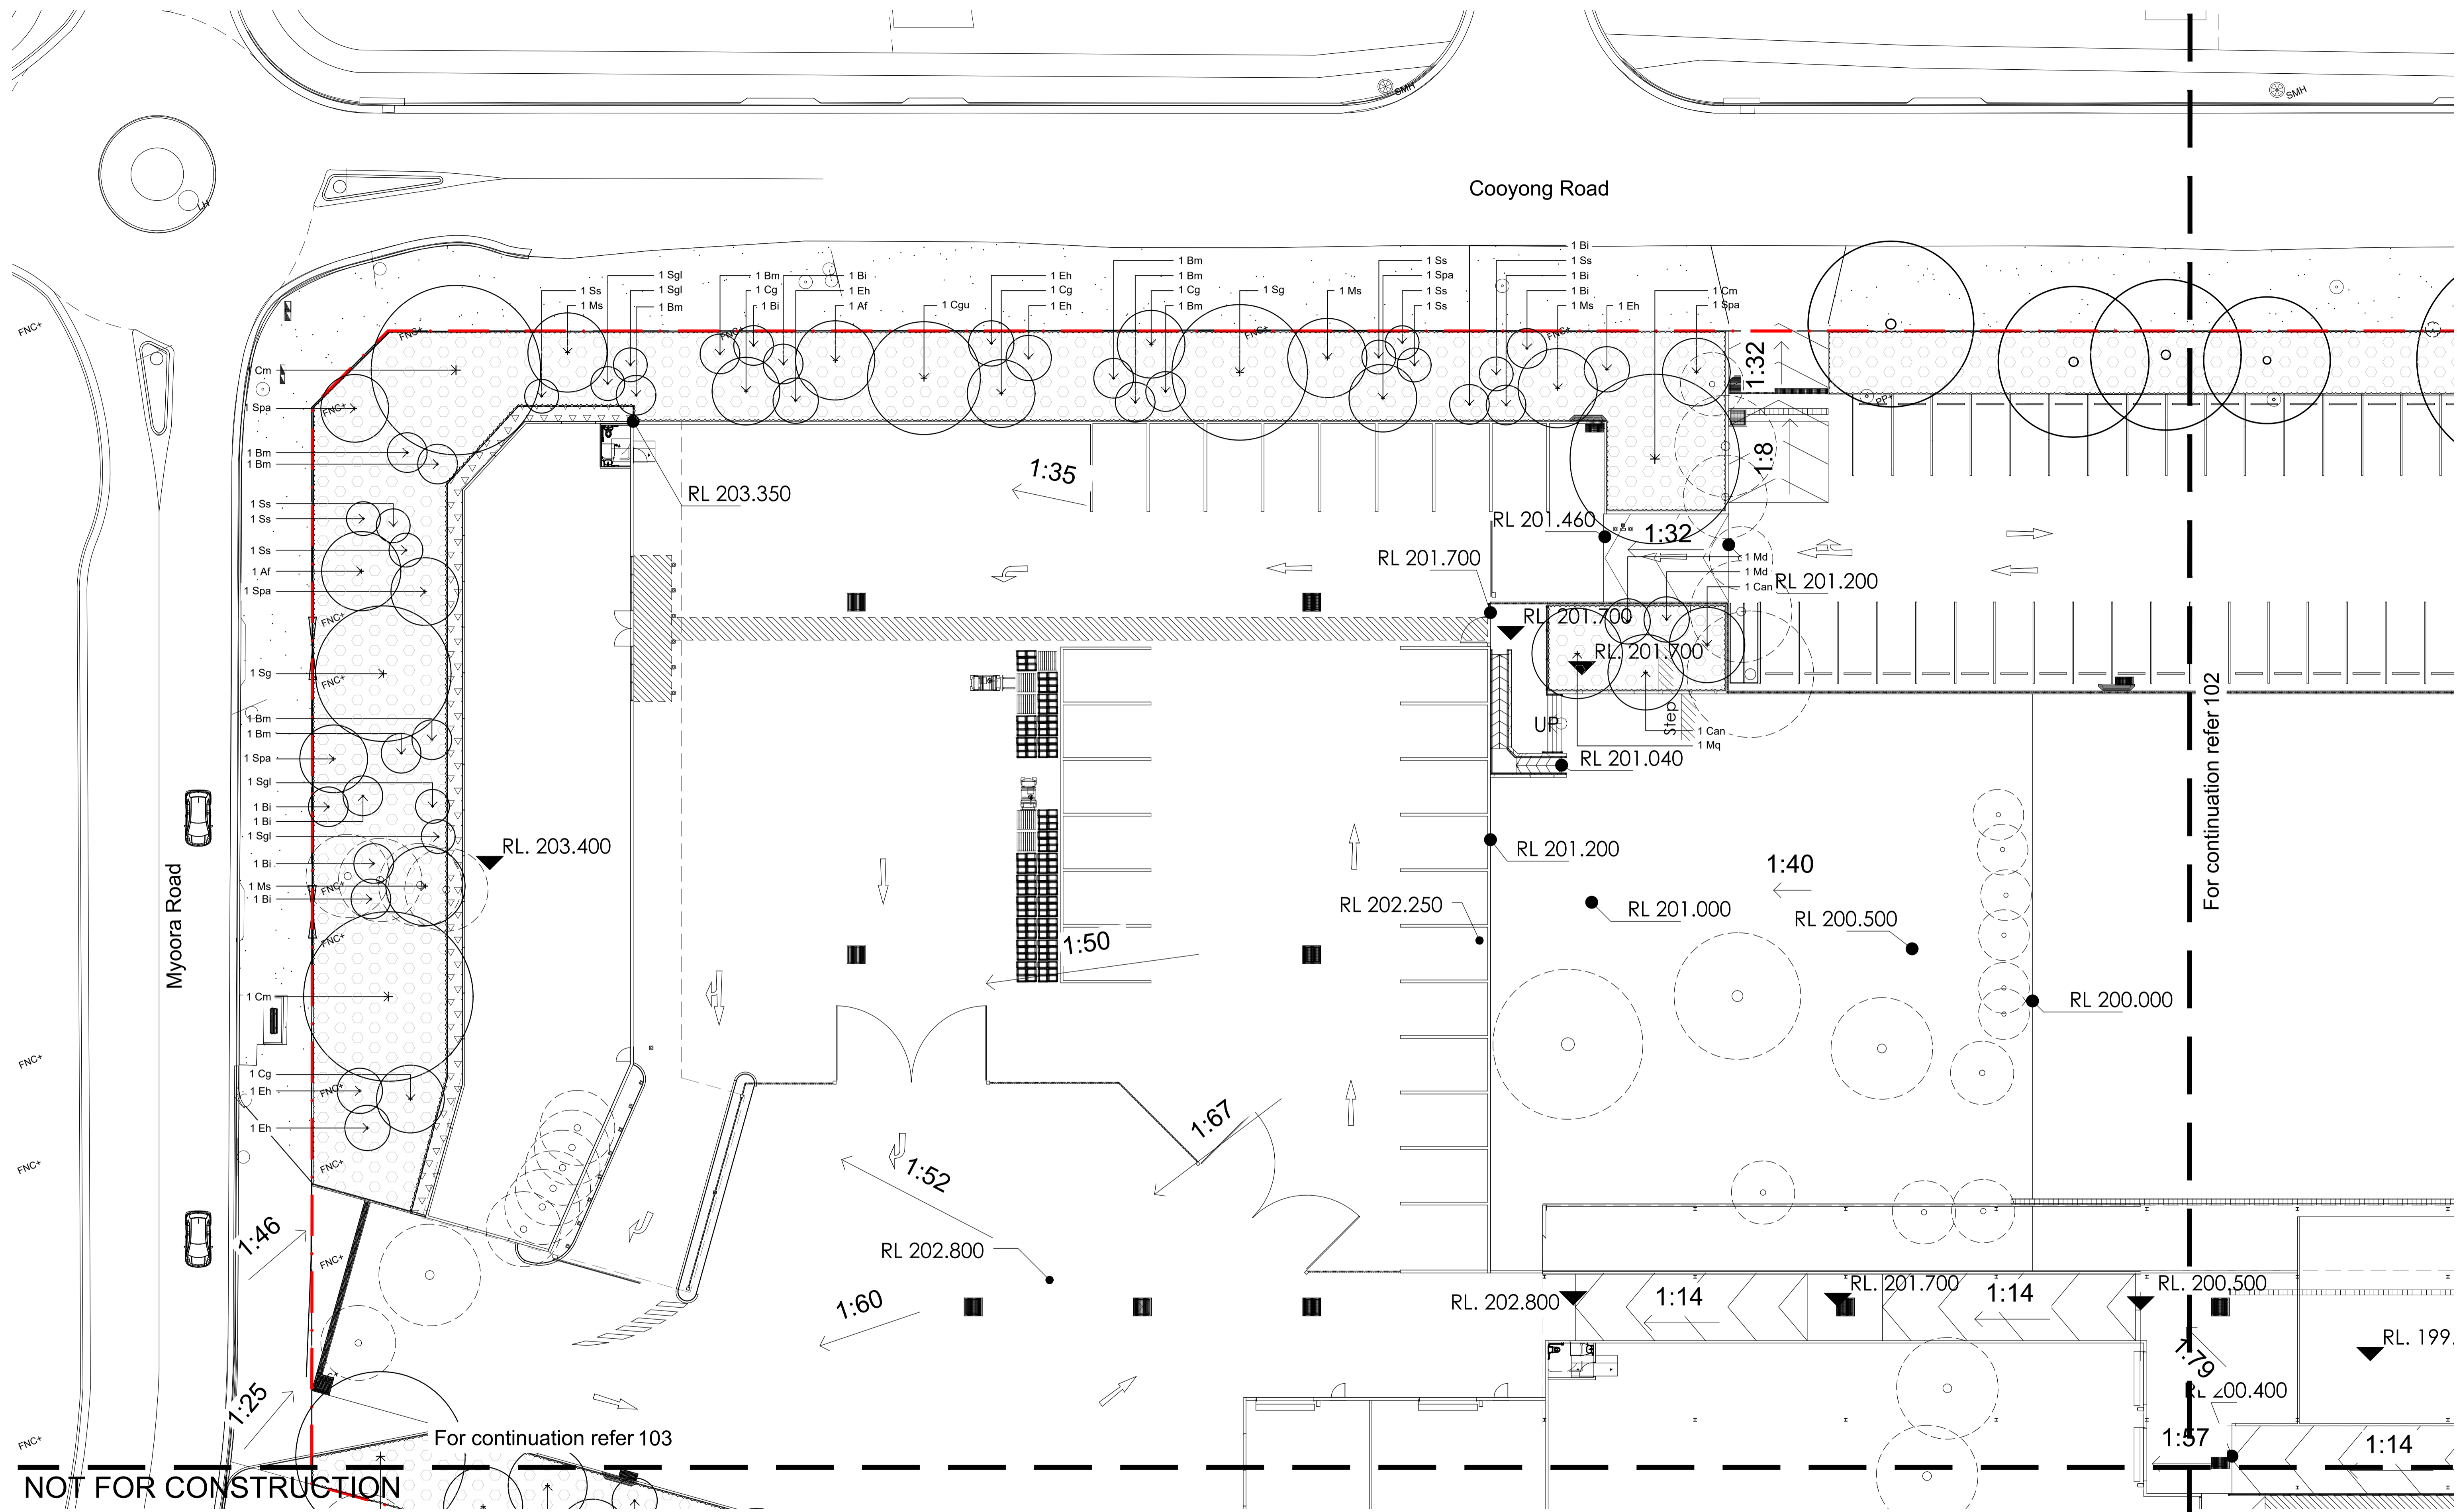


© 2021 Site Image (NSW) Pty Ltd ABN 44 801 262 380 as agent for Site Image NSW Partnership. All rights reserved. This drawing is copyright and shall not be reproduced or copied in any form or by any means (graphic, electronic or mechanical including photocopy) without the written permission of Site Image (NSW) Pty Ltd. Any license, expressed or implied, to use this document for any purpose whatsoever is restricted to the terms of the written agreement between Site Image (NSW) Pty Ltd and the instructing party.

The contractor shall check and verify all work on site (including work by others) before commencing the landscape installation. Any discrepancies are to be reported to the Project Manager or Landscape Architect prior to commencing work. Do not scale this drawing. Any required dimensions not shown shall be referred to the Landscape Architect for confirmation.

Issue	Revision Description	Drawn	Check	Date
D	Architectural Coordination	LW	NM	24.05.2023
C	Architectural Coordination	LW	NM	21.04.2023
B	Architectural Coordination	LW	NM	21.02.2022
A	Preliminary	LW	NM	31.01.2022

Legend	
	Site Boundary
	Proposed Trees (Refer to Schedule and Detail)
	Existing Trees to be Retained
	Existing Trees to be Removed
	Ground Cover (Refer to Schedule and Detail)
	Boundary Planting Matrix (Refer to Schedule and Detail)
	Shrubs and Accents (Refer to Schedule and Detail)
	Turf

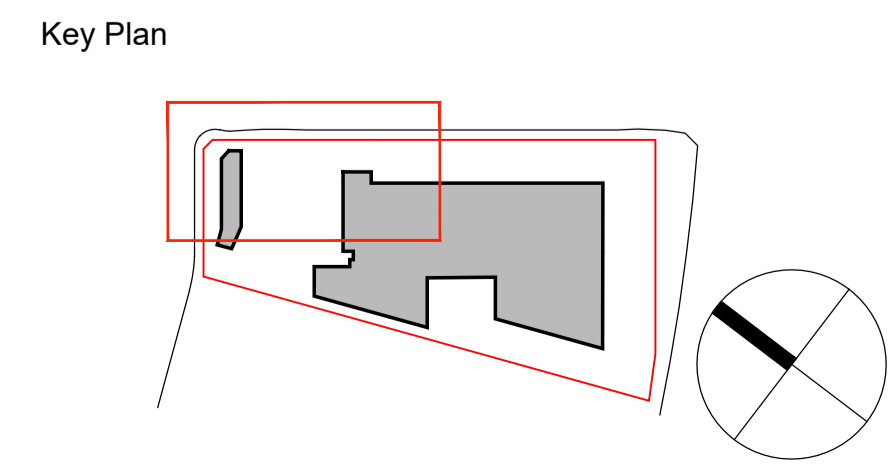

SITE IMAGE
Landscape Architects
Level 1, 3-5 Baptist Street
Redfern NSW 2016
Australia
Tel: (61 2) 8332 5600
Fax: (61 2) 9698 2877
www.siteimage.com.au


Client
Flower Power

Project
Flower Power Garden Centre
277 Mona Vale Road
Terrey Hills, NSW

Drawing Name
Landscape Plan - 1

Development Application
Scale 1:200 @ A1
Job Number
SS21-4790
Drawing Number
101
Issue
D

For continuation refer 101

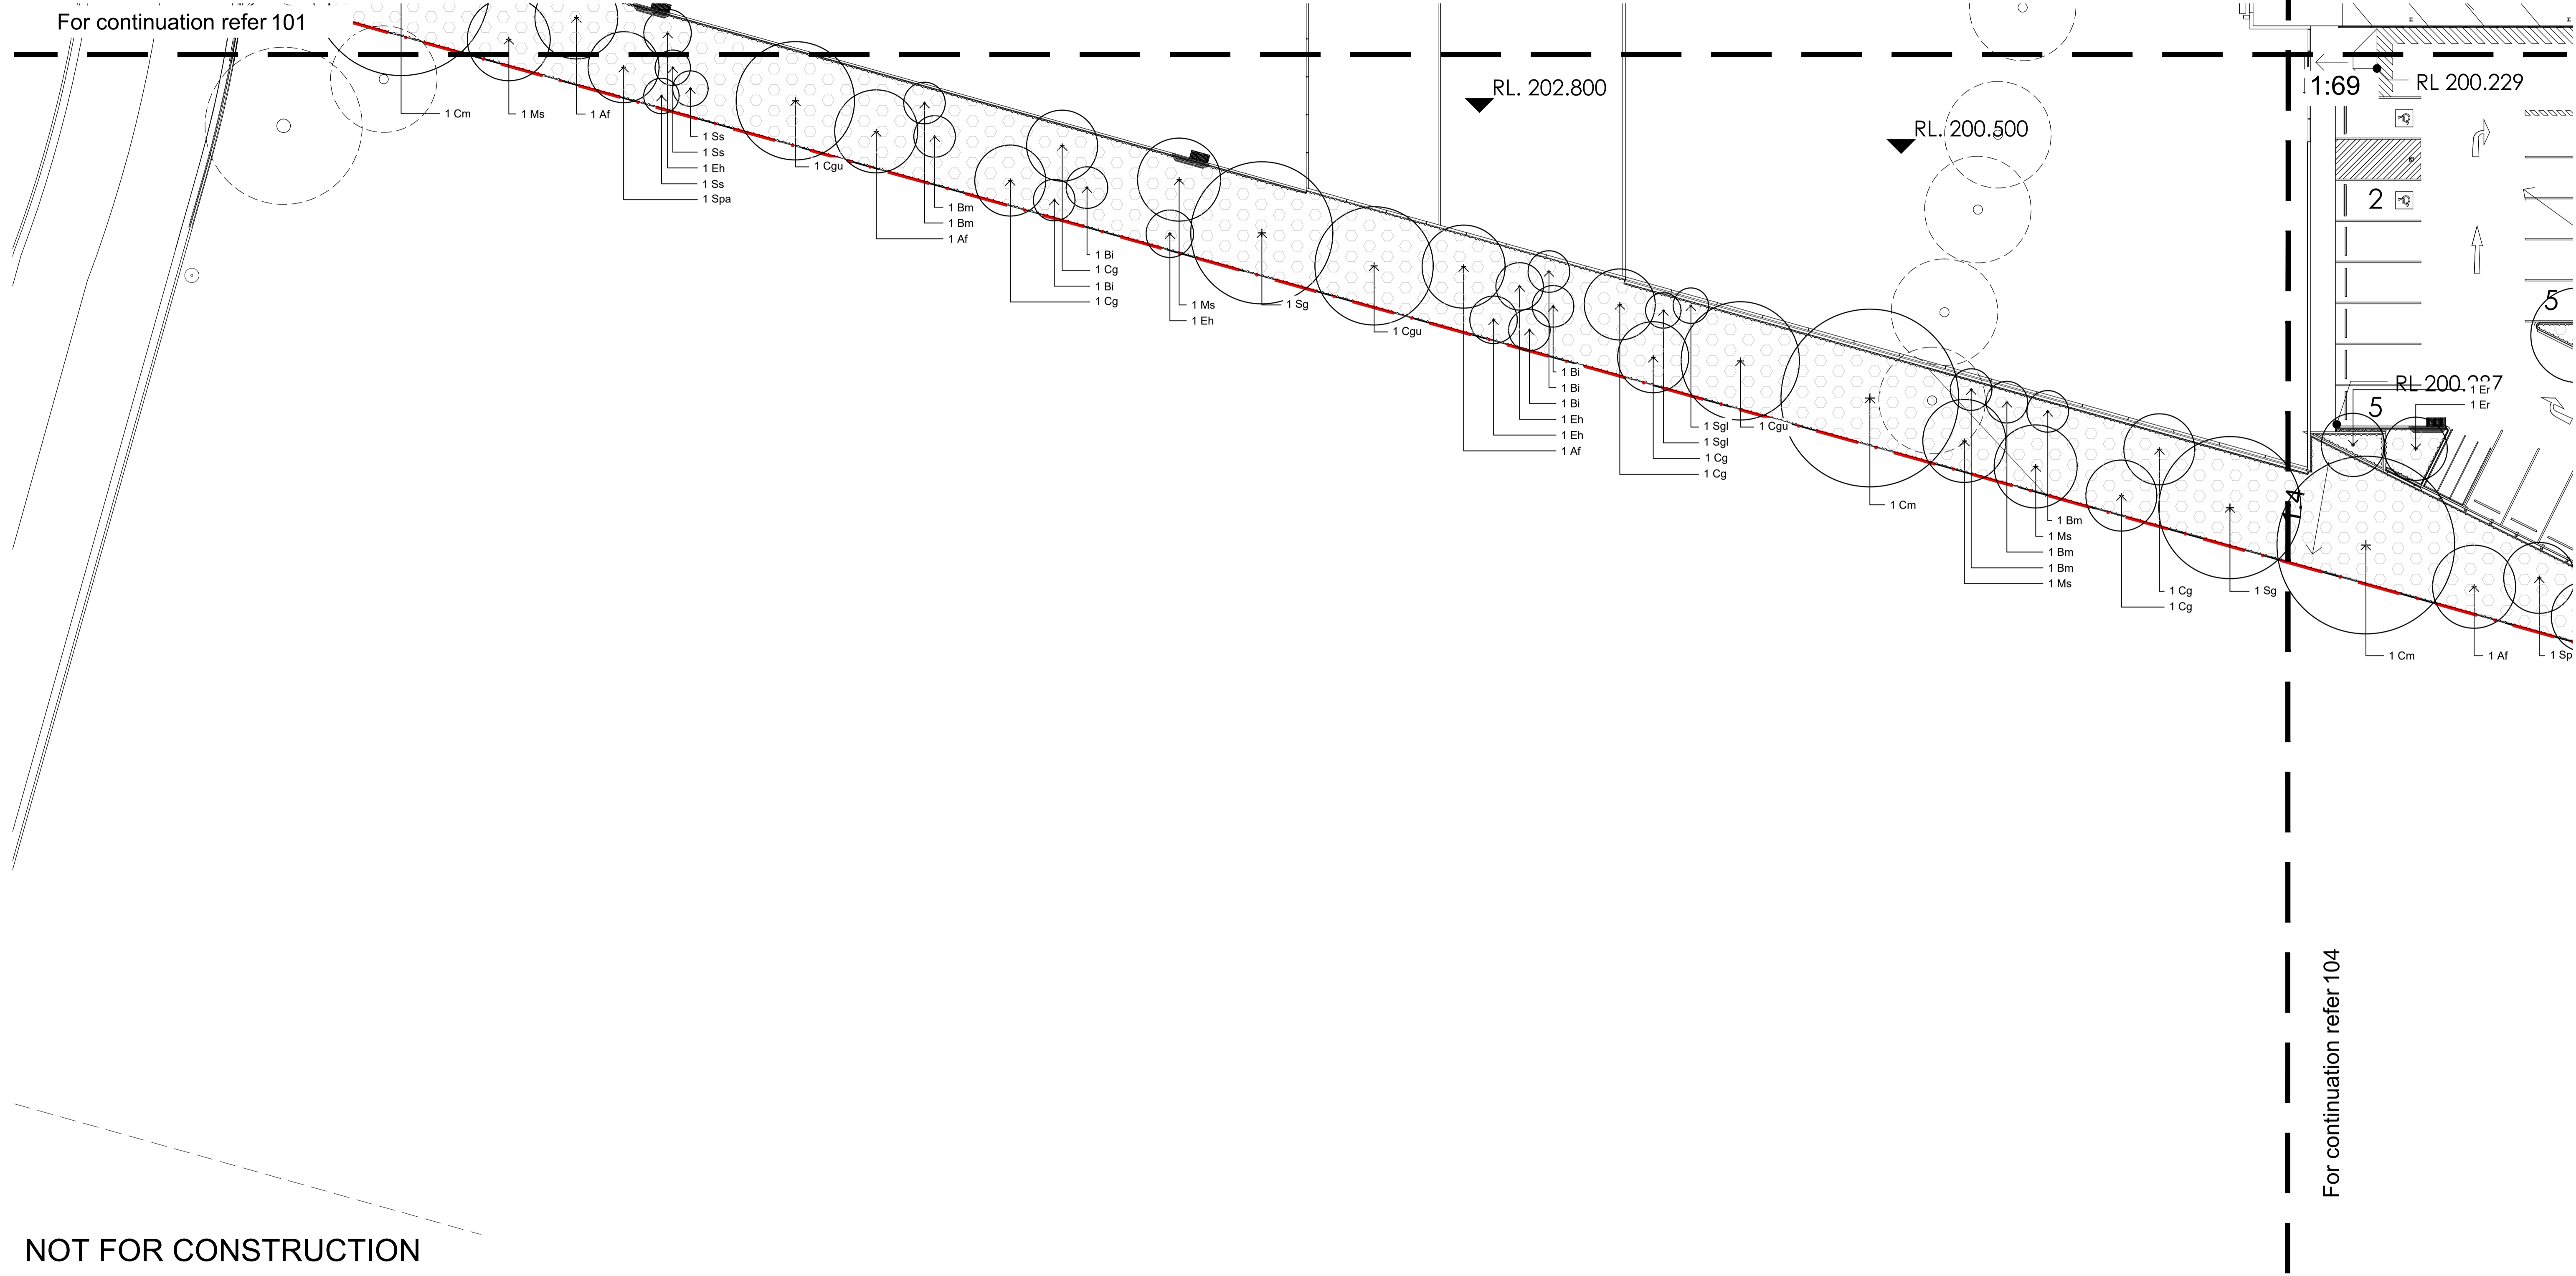

For continuation refer 104

NOT FOR CONSTRUCTION


© 2021 Site Image (NSW) Pty Ltd ABN 44 801 262 380 as agent for Site Image NSW Partnership. All rights reserved. This drawing is copyright and shall not be reproduced or copied in any form or by any means (graphic, electronic or mechanical including photocopy) without the written permission of Site Image (NSW) Pty Ltd. Any license, expressed or implied, to use this document for any purpose what so ever is restricted to the terms of the written agreement between Site Image (NSW) Pty Ltd and the instructing party.

The contractor shall check and verify all work on site (including work by others) before commencing the landscape installation. Any discrepancies are to be reported to the Project Manager or Landscape Architect prior to commencing work. Do not scale this drawing. Any required dimensions not shown shall be referred to the Landscape Architect for confirmation.

Issue	Revision Description	Drawn	Check	Date
D	Architectural Coordination	LW	NM	24.05.2023
C	Architectural Coordination	LW	NM	21.04.2023
B	Architectural Coordination	LW	NM	21.02.2022
A	Preliminary	LW	NM	31.01.2022

Legend	
	Site Boundary
	Proposed Trees (Refer to Schedule and Detail)
	Existing Trees to be Retained
	Existing Trees to be Removed
	Ground Cover (Refer to Schedule and Detail)
	Boundary Planting Matrix (Refer to Schedule and Detail)
	Shrubs and Accents (Refer to Schedule and Detail)
	Turf

Key Plan

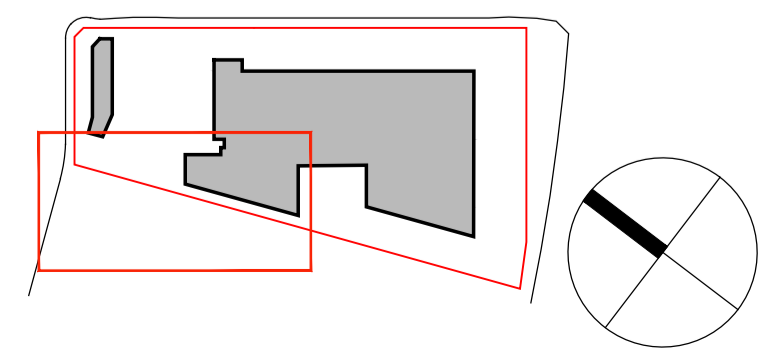

SITE IMAGE
Landscape Architects
Level 1, 3-5 Baptist Street
Redfern NSW 2016
Australia
Tel: (61 2) 8332 5600
Fax: (61 2) 9698 2877
www.siteimage.com.au


Client
Flower Power

Project
Flower Power Garden Centre
277 Mona Vale Road
Terrey Hills, NSW


Drawing Name
Landscape Plan - 3

Scale 1:200 @ A1
Job Number
SS21-4790


Development Application
0 1 2 4 6 10m
Drawing Number
103 D

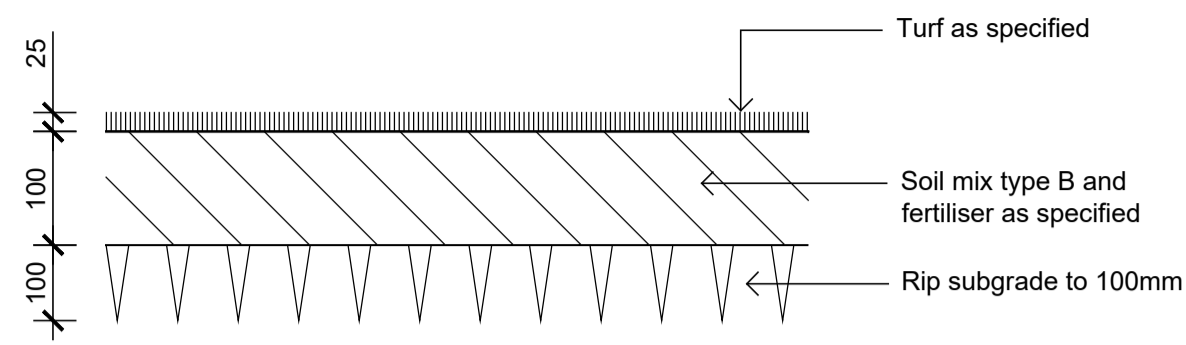

01 Detail Turf on Even Grade
501 1:10

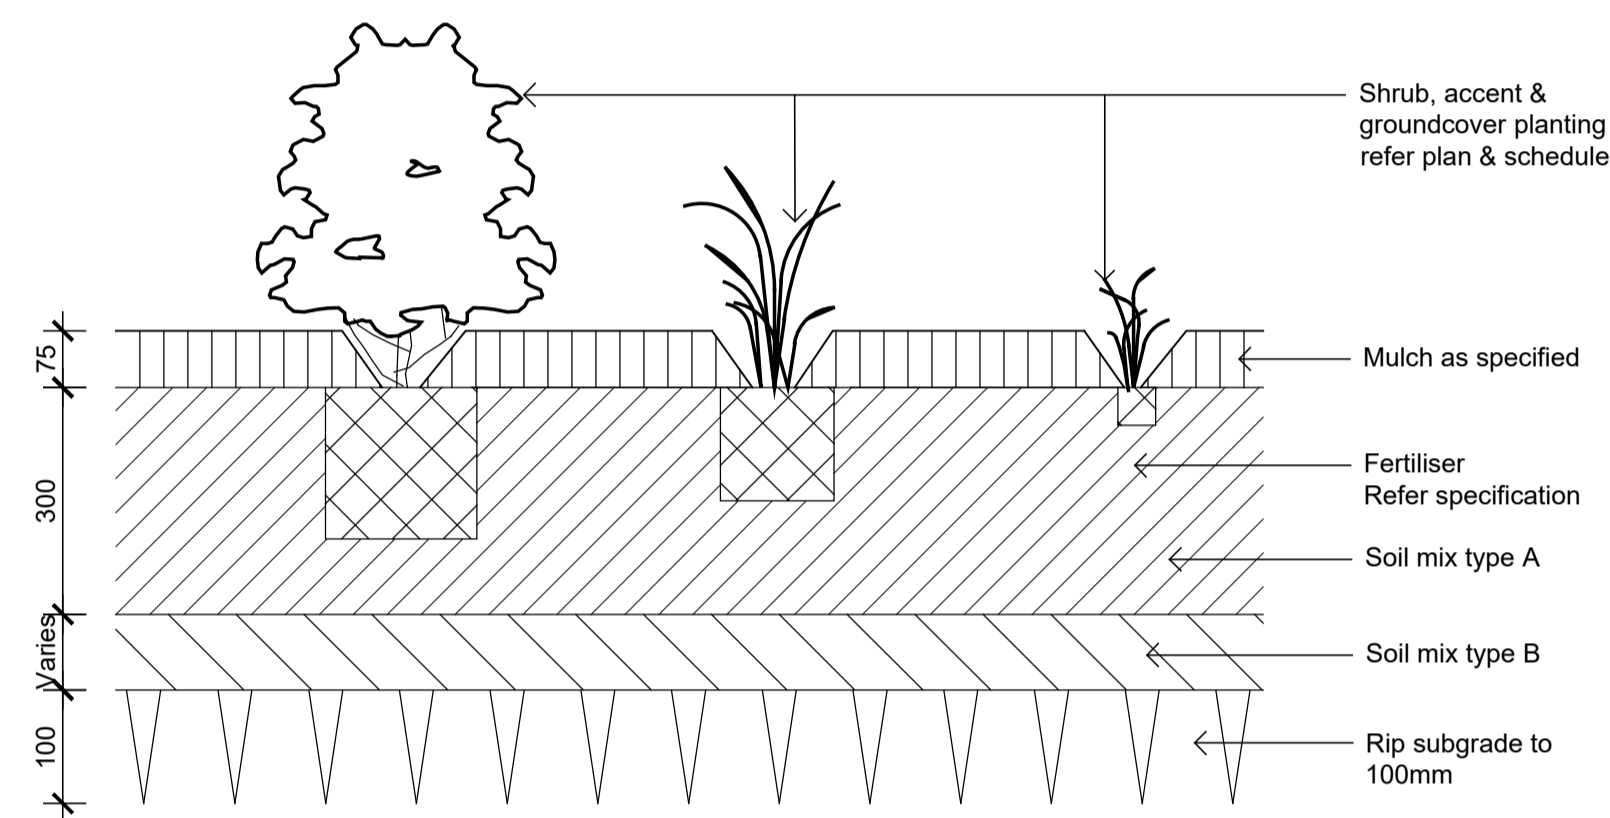

02 Detail Shrub Accent & Groundcover Planting on Grade
501 1:10

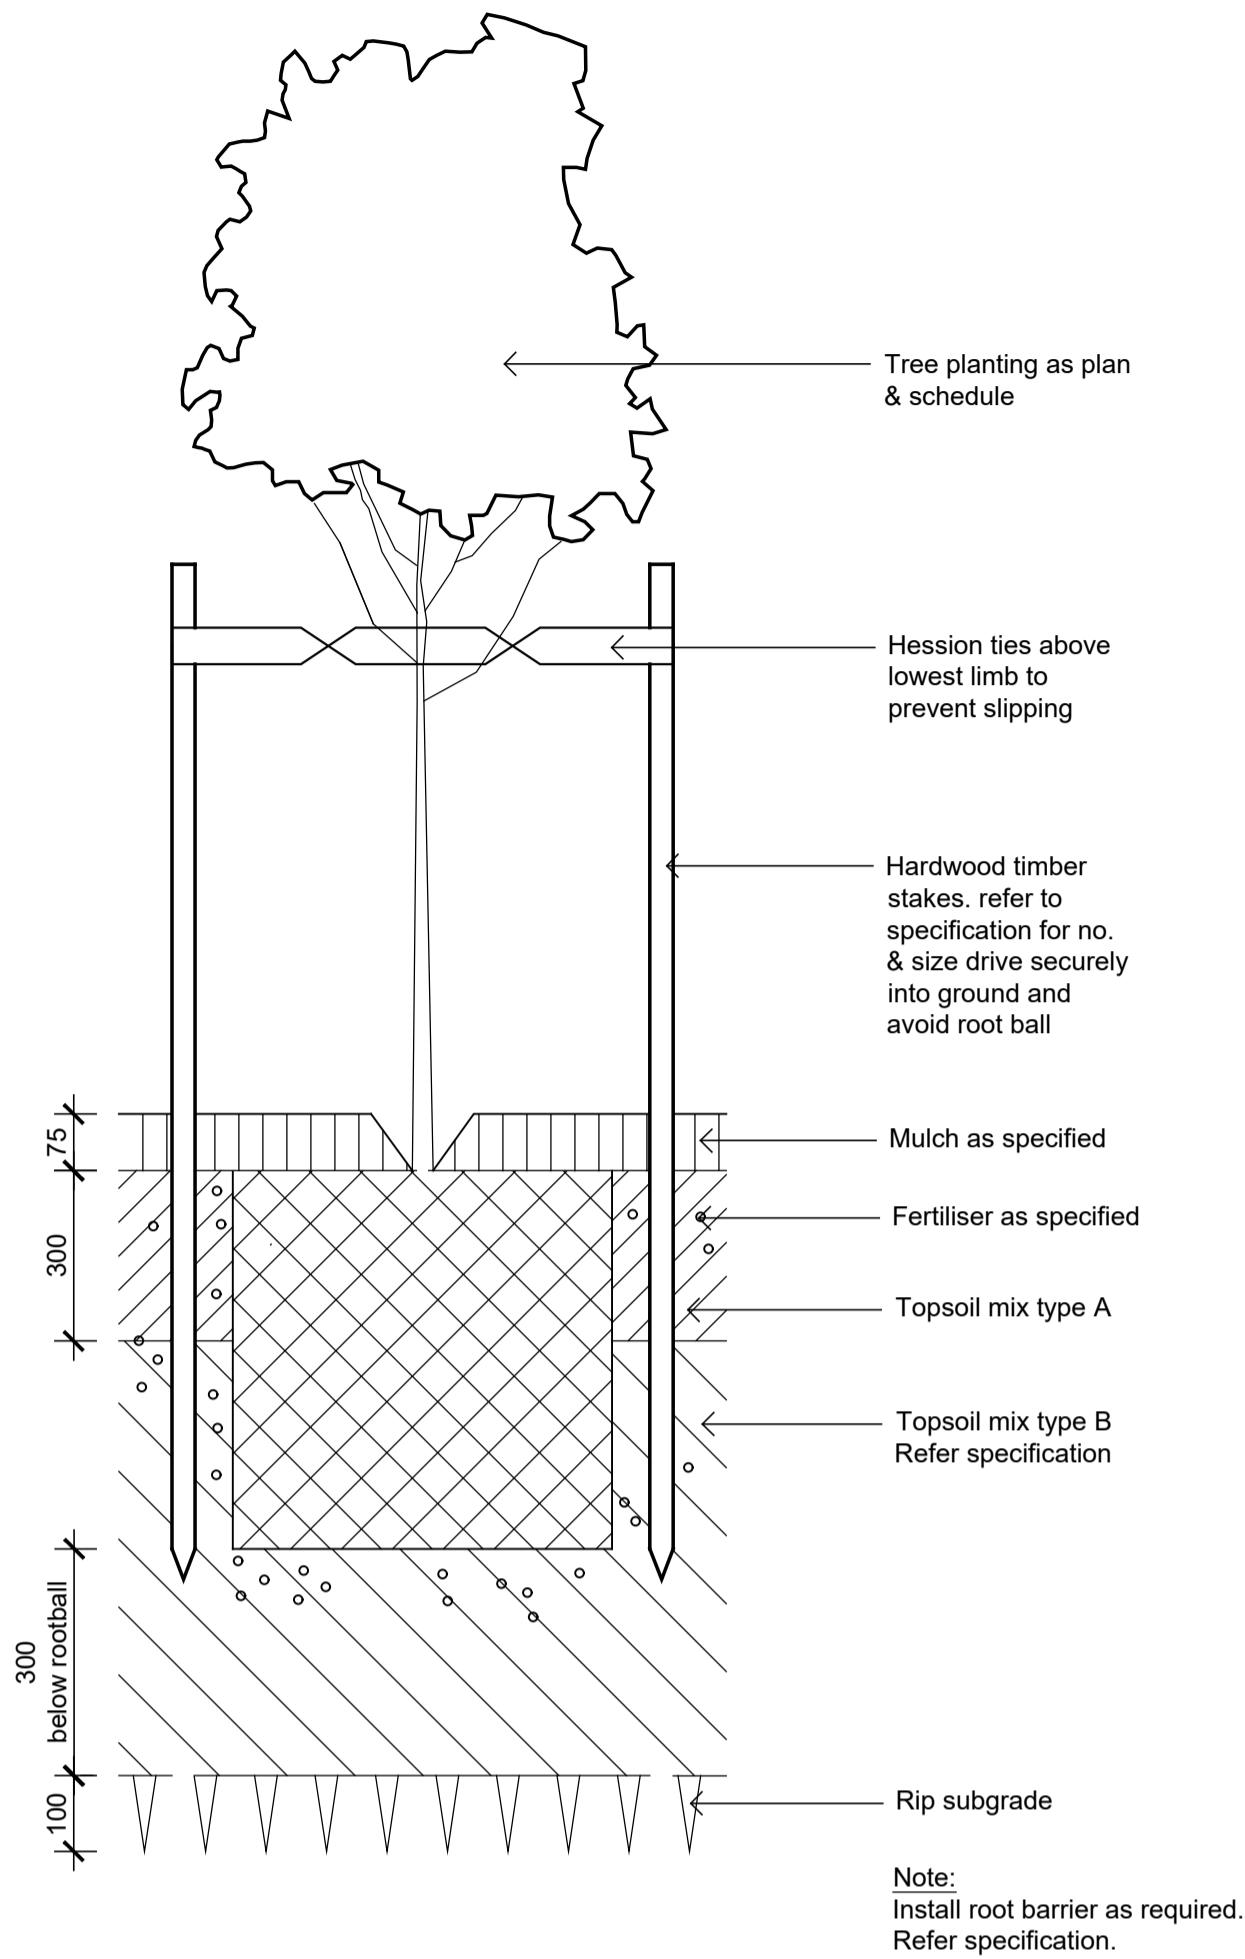

03 Detail 75-200L Tree Planting on Grade
501 1:10

Indicative Plant Schedule

Botanical Name	Common Name	Mature Size (h x w)	Spacings	Pot Size
Carpark Trees				
Can <i>Cupaniopsis anacardioides</i>	Tuckeroo	7 x 5	As Shown	100L
Er <i>Elaeocarpus reticulatus</i>	Blueberry Ash	10 x 4	As Shown	100L
Md <i>Melaleuca decora</i>	White Feather Honeymyrtle	6 x 3	As Shown	100L
Mq <i>Melaleuca quinquenervia</i>	Paperbark	12 x 6	As Shown	100L
TI <i>Tristaniopsis laurina</i>	Water Gum	10 x 5	As Shown	100L
Boundary Trees				
Af <i>Angophora floribunda</i>	Rough-barked Angophora	18 x 7	As Shown	45L
Bm <i>Backhousia myrtifolia</i>	Grey Myrtle	5 x 3.5	As Shown	45L
Bi <i>Banksia integrifolia</i>	Coast Banksia	10 x 3.5	As Shown	45L
Cg <i>Casuarina glauca</i>	Swamp She-oak	14 x 6	As Shown	45L
Cgu <i>Corymbia gummifera</i>	Red Bloodwood	30 x 10	As Shown	45L
Cm <i>Corymbia maculata</i>	Spotted Gum	45 x 15	As Shown	45L
Eh <i>Eucalyptus haemastoma</i>	Scribbly Gum	10 x 4	As Shown	45L
Ms <i>Melaleuca stypheloides</i>	Prickly-leaved Paperbark	20 x 7	As Shown	45L
Sg <i>Syzygium glomulifera</i>	Turpentine	25 x 12	As Shown	45L
Sgl <i>Synoum glandulosum</i>	Scentless Rosewood	7 x 3	As Shown	45L
Spa <i>Syzygium paniculatum</i>	Magenta Lilly Pilly	9 x 6	As Shown	45L
Ss <i>Syzygium smithii</i>	Common Lilly Pilly	5 x 3	As Shown	45L
Shrubs and Accents				
AsM <i>Acmena smithii</i> 'Minor'	Dwarf Lilly Pilly	4 x 2	As Shown	300mm
De <i>Doryanthes exceisa</i>	Gynea Lily	3 x 2	As Shown	200mm
LcR <i>Loropetalum chinense</i> 'Rubrum'	Chinese Fringe Flower	1 x 1	As Shown	200mm
MCT <i>Melaleuca linariifolia</i> 'Claret Tops'	Honey Myrtle	1 x 1	As Shown	200mm
PgR <i>Photinia glabra</i> 'Rubens'	Japanese Photinia	4 x 2	As Shown	300mm
Pt <i>Phormium tenax</i>	New Zealand Flax	3 x 1.5	As Shown	200mm
PX <i>Philodendron</i> 'Xanadu'	Xanadu	.8 x 1	As Shown	200mm
Ri <i>Rhaphiolepis indica</i>	Indian Hawthorn	1.5 x 1.5	As Shown	200mm
WWG <i>Westringia</i> 'Wynyabbie Gem'	Coastal Rosemary	2 x 2	As Shown	200mm
Groundcovers / Grasses				
AL <i>Acacia</i> 'Limelight'	Acacia Limelight	0.5 x 0.5	5/m2	150mm
Cgl <i>Carpobrotus glaucescens</i>	Pigface	.2 x 1	5/m2	150mm
Cap <i>Carex appressa</i>	Tall sedge	.8 x 1	5/m2	150mm
DcB <i>Dianella caerulea</i> 'Breeze'	Breeze Paroo Lily	.6 x .6	5/m2	150mm
HvR <i>Hardenbergia violacea</i> 'Rosea'	Native Sarsaparilla	2 x 1	5/m2	150mm
Hs <i>Hibbertia scandens</i>	Guinea Flower	.5 x 1	5/m2	150mm
LI <i>Lomandra longifolia</i>	Mat Rush	.7 x 1	5/m2	150mm
MpY <i>Myoporum parvifolium</i> 'Yareena'	Yareena Myoporum	1.5	5/m2	150mm
PIE <i>Poa labillardieri</i> 'Eskdale'	Tussock Grass	.6 x .6	5/m2	150mm
Rs <i>Rhagodia spinescens</i> 'Aussie Flat Bush'	Saltbush	0.4 x 1	5/m2	150mm
Tj <i>Trachelospermum jasminoides</i>	Star Jasmine	.2 x .5	5/m2	150mm

Boundary Planting Matrix

Botanical Name	Common Name	Mature Size (h x w)	Density /25m2	Pot Size
Be <i>Banksia ericifolia</i>	Heath-leaved Banksia	6 x 2	7	150mm
De <i>Doryanthes exceisa</i>	Gynea Lily	3 x 2	As Shown	200mm
Dt <i>Dodonaea triquetra</i>	Common Hop-Bush	3 x 2	7	150mm
Wf <i>Westringia fruticosa</i>	Coast Rosemary	1 x 1	7	150mm
Dc <i>Dianella caerulea</i>	Blue Flax Lily	.4 x .4	10	Tube
Cg <i>Carpobrotus glaucescens</i>	Pig Face	.2 x 1	10	Tube
Hs <i>Hibbertia scandens</i>	Golden Guinea Flower	.2 x 1	10	Tube
LI <i>Lomandra longifolia</i>	Spiny-headed Mat-rush	.6 x .6	10	Tube

NOT FOR CONSTRUCTION

© 2021 Site Image (NSW) Pty Ltd ABN 44 801 262 380 as agent for Site Image NSW Partnership. All rights reserved. This drawing is copyright and shall not be reproduced or copied in any form or by any means (graphic, electronic or mechanical including photocopy) without the written permission of Site Image (NSW) Pty Ltd. Any license, expressed or implied, to use this document for any purpose what so ever is restricted to the terms of the written agreement between Site Image (NSW) Pty Ltd and the instructing party.

The contractor shall check and verify all work on site (including work by others) before commencing the landscape installation. Any discrepancies are to be reported to the Project Manager or Landscape Architect prior to commencing work. Do not scale this drawing. Any required dimensions not shown shall be referred to the Landscape Architect for confirmation.

Issue	Revision Description	Drawn	Check	Date
D	Architectural Coordination	LW	NM	24.05.2023
C	Architectural Coordination	LW	NM	21.04.2023
B	Architectural Coordination	LW	NM	21.02.2022
A	Preliminary	LW	NM	31.01.2022



Client
Flower Power


Project
Flower Power Garden Centre
277 Mona Vale Road
Terrey Hills, NSW

Drawing Name
Landscape Details

Development Application
Scale
Job Number
Drawing Number
Issue

SS21-4790

501 D

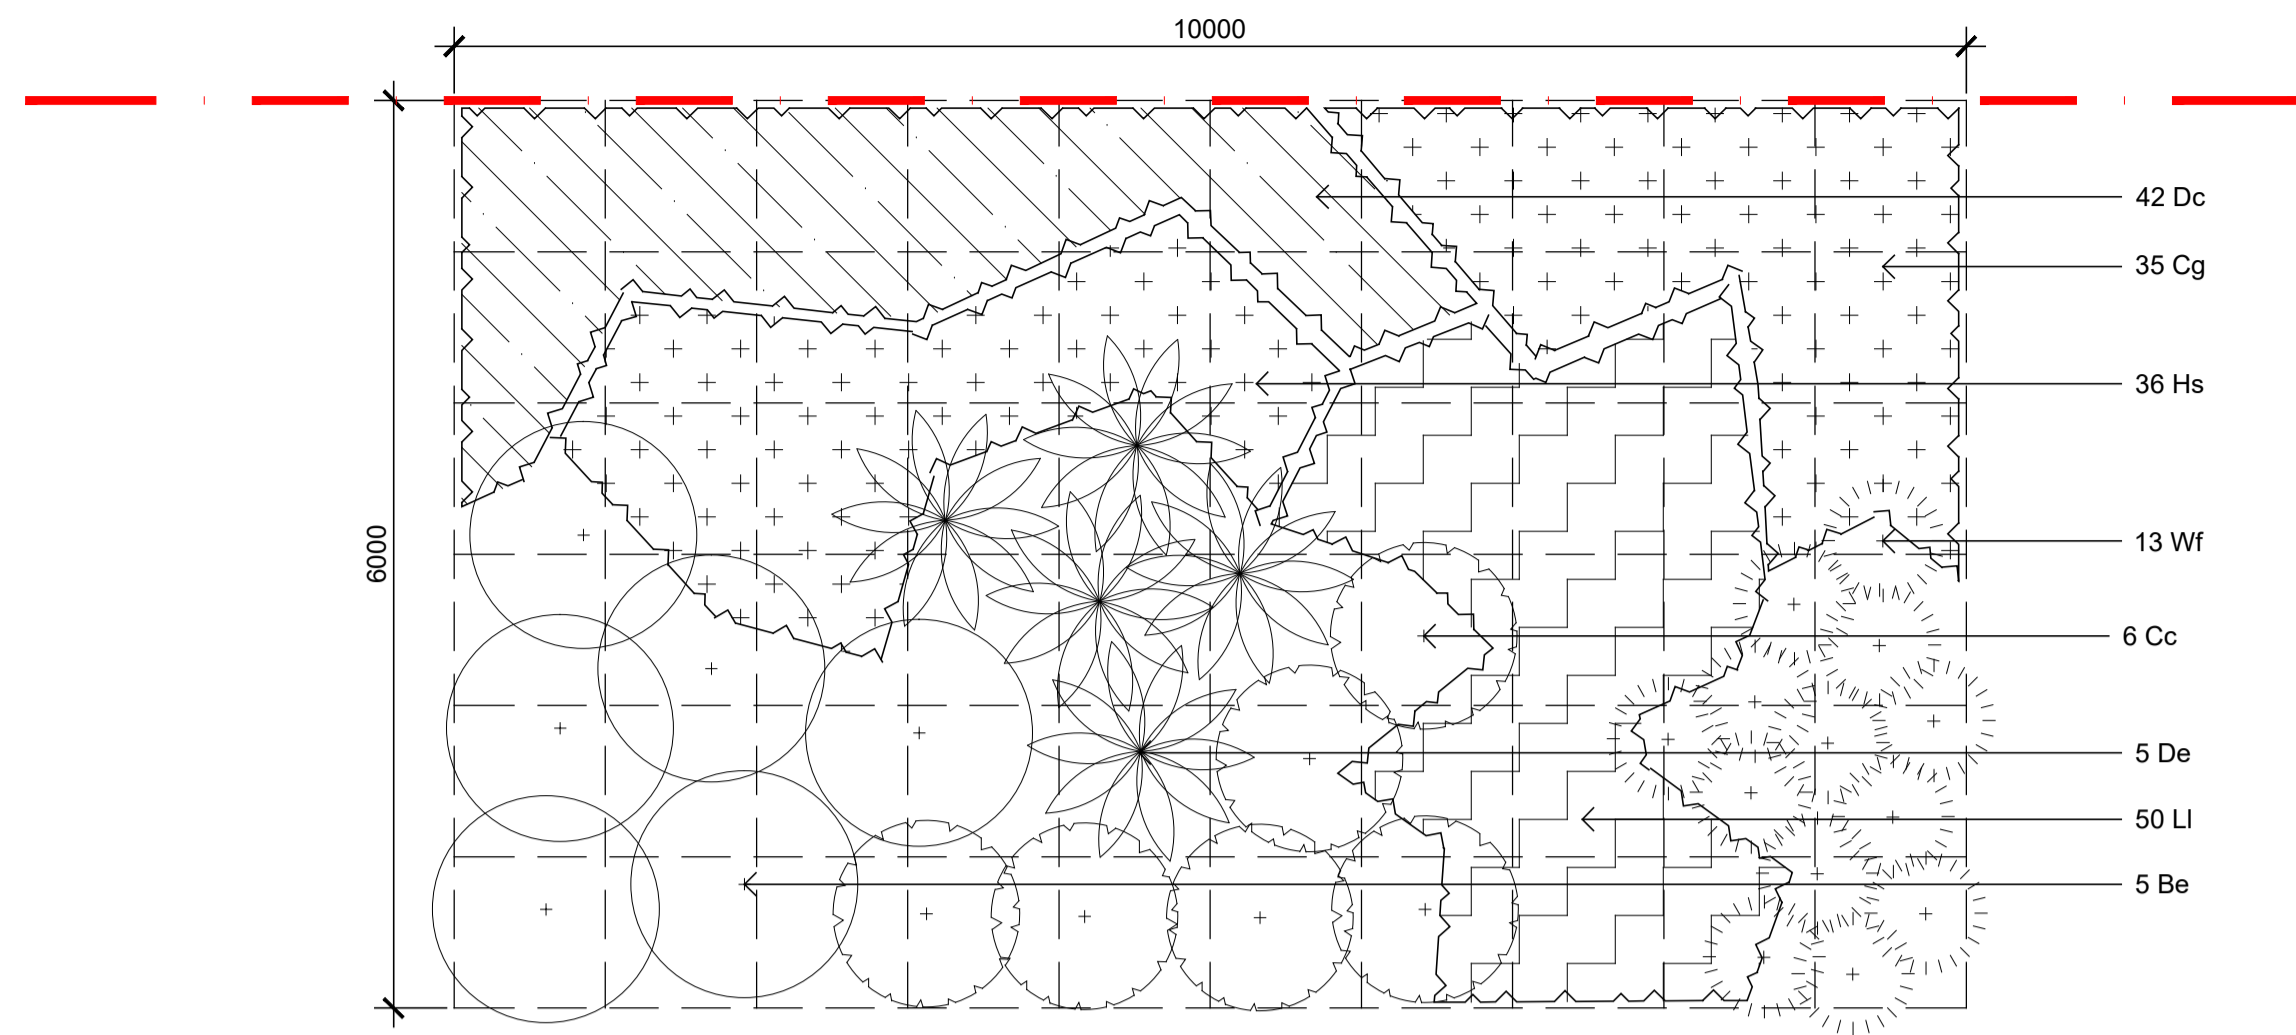

01 Boundary Planting Matrix
502 1:50

NOT FOR CONSTRUCTION

© 2021 Site Image (NSW) Pty Ltd. ABN 44 801 262 380 as agent for Site Image NSW Partnership. All rights reserved. This drawing is copyright and shall not be reproduced or copied in any form or by any means (graphic, electronic or mechanical including photocopy) without the written permission of Site Image (NSW) Pty Ltd. Any license, expressed or implied, to use this document for any purpose what so ever is restricted to the terms of the written agreement between Site Image (NSW) Pty Ltd and the instructing party.

The contractor shall check and verify all work on site (including work by others) before commencing the landscape installation. Any discrepancies are to be reported to the Project Manager or Landscape Architect prior to commencing work. Do not scale this drawing. Any required dimensions not shown shall be referred to the Landscape Architect for confirmation.

Issue	Revision Description	Drawn	Check	Date
D	Architectural Coordination	LW	NM	24.05.2023
C	Architectural Coordination	LW	NM	21.04.2023
B	Architectural Coordination	LW	NM	21.02.2022
A	Preliminary	LW	NM	31.01.2022



Client
Flower Power

Project
Flower Power Garden Centre
277 Mona Vale Road
Terrey Hills, NSW

Drawing Name
Landscape Details

Development Application

Scale
Job Number
SS21-4790

Drawing Number
Issue
502 D