NAB Manly

Development Application


PMDL


Sydney Level 17, 124 Walker Street North Sydney NSW 2060 Phone +61 2 8458 5500 Email: sydney@pmdl.com.au


Melbourne Level 3, 479 St Kilda Road Melbourne Vic 3004 Phone +61 3 9427 8885 Email: melbourne@pmdl.com.au

Hong Kong 20/F, Hollywood Centre, 233 Hollywood Road Sheung Wan Hong Kong

Andrew Pender 5317 / David Morris 5865 / Vicki van Dijk 9476

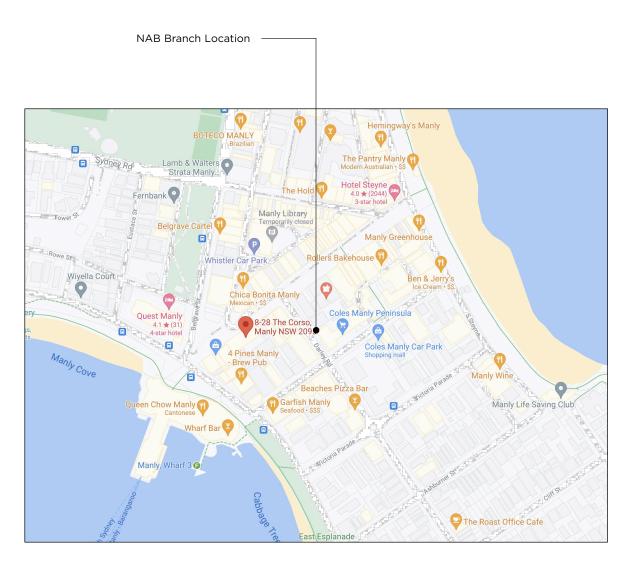

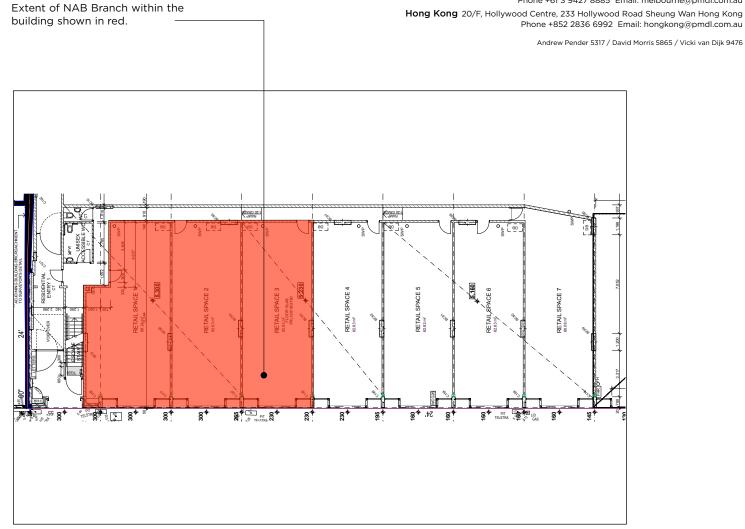

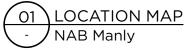



DRAWING REGISTER

DA000-C COVER PAGE

DA SET REVISION D 29.09.21

DA003-C PROPOSED PLAN

DA001-A EXISTING SITE PHOTOS DA002-C DEMOLITION PLAN

DA004-B DEMOLITION ELEVATION

DA005-B PROPOSED ELEVATION



Existing tenancy: 8-28 The Corso Manly NSW 2095



For Approval






29.09.21

ARCHITECTURE INTERIORS MASTERPLANNING

NAB Manly NSW

 

2997 Scale

NTS

DA000 C



SITE PHOTO





SITE PHOTO

Existing FOH - Feature Ceiling



09 SITE PHOTO Existing Bunker





SITE PHOTO Existing Frontage & ATMs



SITE PHOTO
Existing FOH from Tellers



SITE PHOTO Existing BOH Kitchenettte



SITE PHOTO Existing Entry & Forex



SITE PHOTO
Existing BOH -Comms & EDB



SITE PHOTO Existing DDA WC



O4 SITE PHOTO

- Existing Tellers



SITE PHOTO Existing BOH



SITE PHOTO Existing DDA WC

For Approval






Existing site photos

pmdl.com.au Project 2997 Scale

NTS Date 19 Aug 2021 Dwg

DA001 A

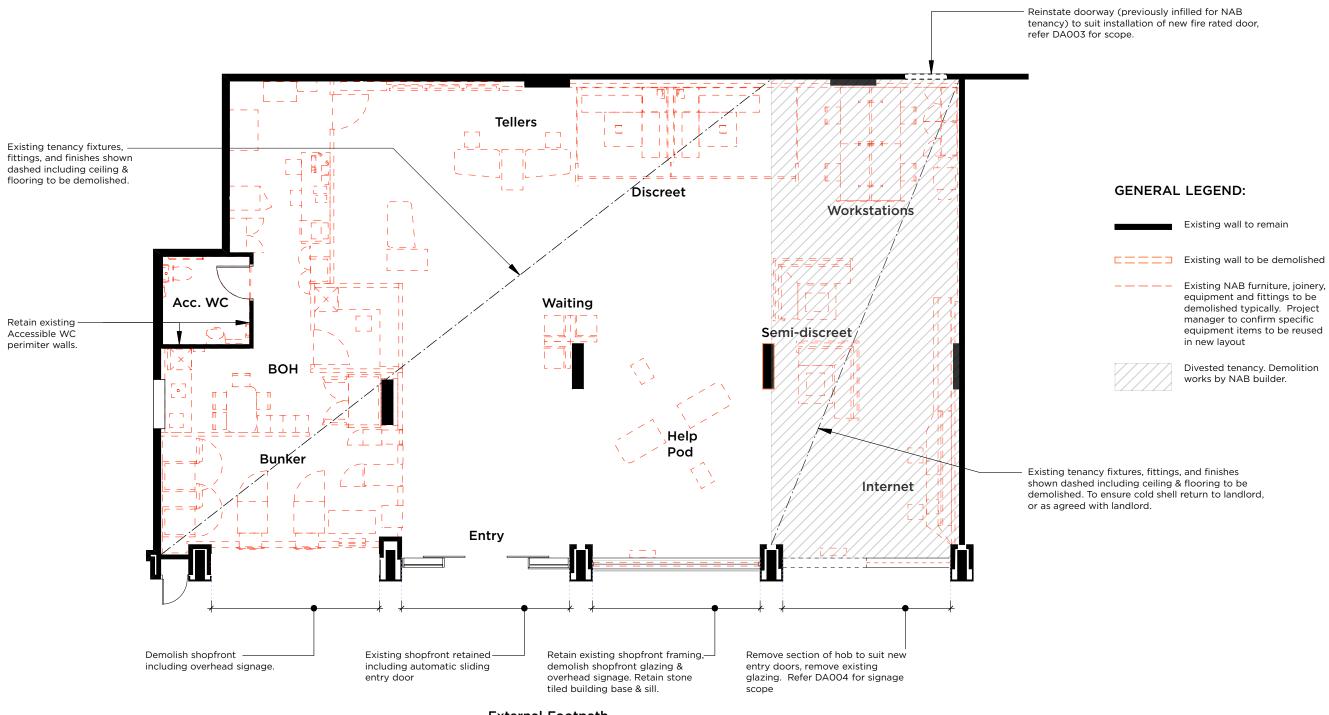

External Footpath





NOTES:

1. Base plan and all dimensions noted are referenced from Warren and Mahoney's As Built drawing number ID 2.01 rev 2, provided to PMDL by Lendlease.

2. Existing tenancy fit-out to be removed entirely to leave a cold shell prior to construction.

3. Refer to DA004 for proposed demolition works to elevation.










Demolition Plan

2997 1:100 @ A3 **NAB Manly NSW**

30.08.21

DA002 C

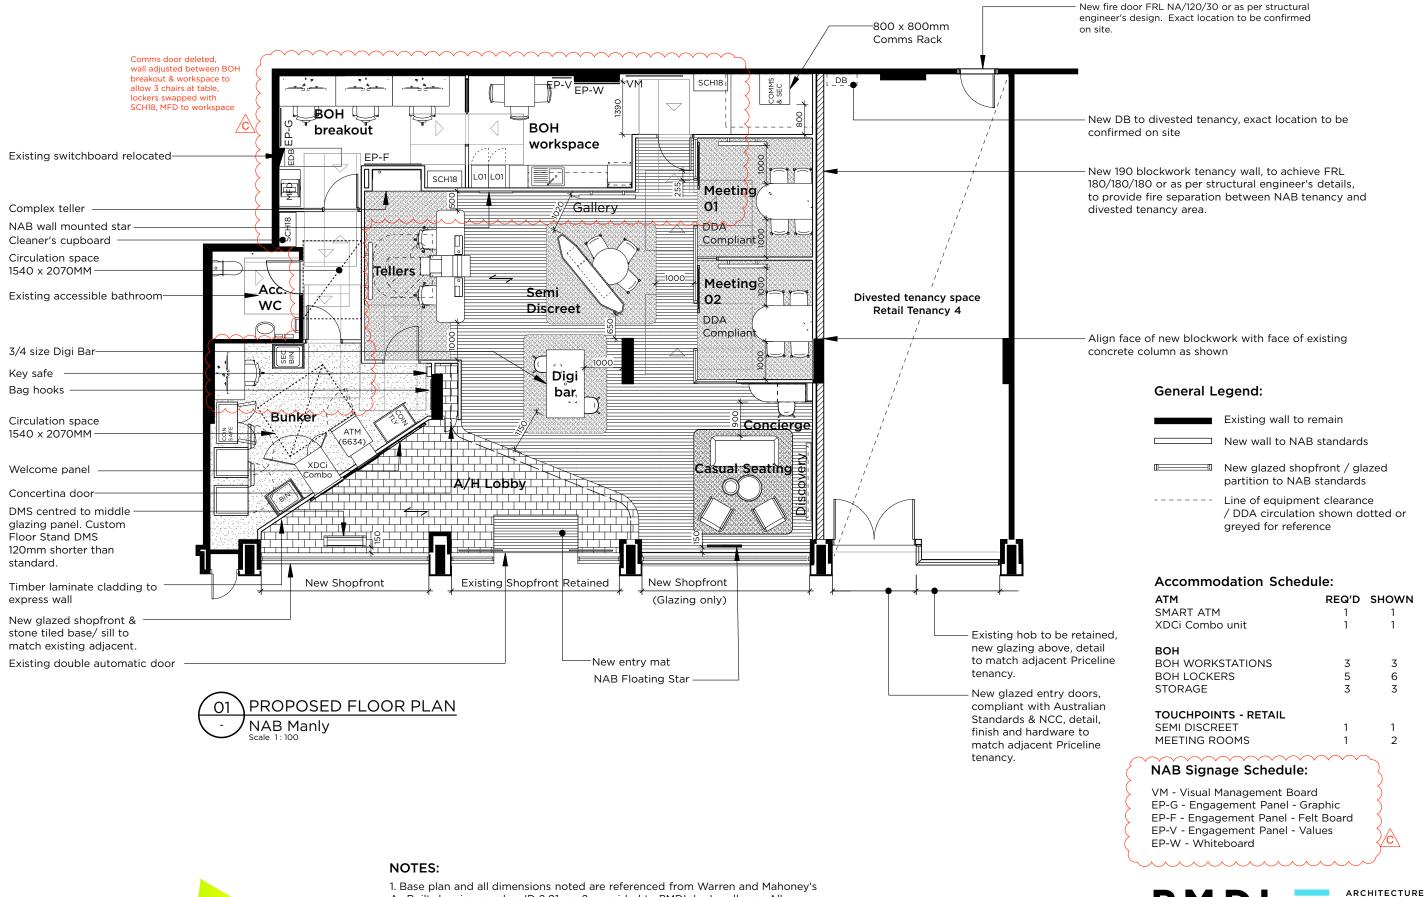





As Built drawing number ID 2.01 rev 2, provided to PMDL by Lendlease. All dimenisons to be confirmed on site prior to commencement of works.

2. Refer to DA005 for proposed new works to elevation.







Proposed Floor Plan


NAB Manly NSW

2997

1:100 @ A3

29.09.21

DA003 C

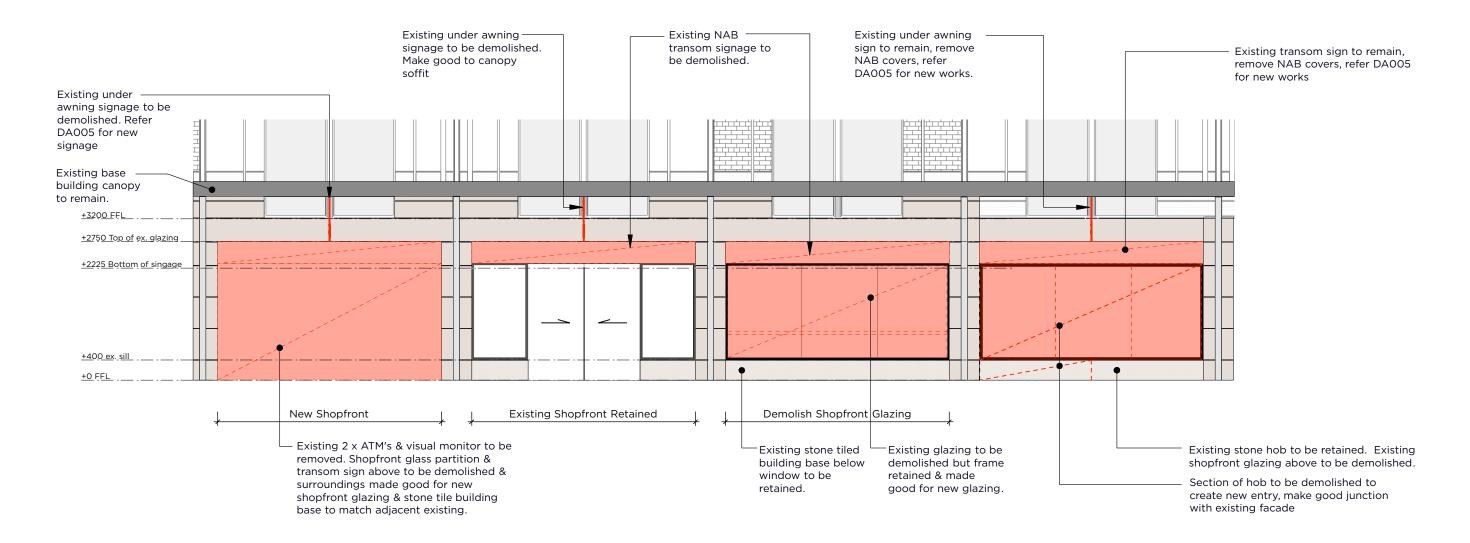







DEMOLITION NOTES:

1. Existing base building canopy to be retained & protected throughout the demolition process.

2. Make good to any base building structure impacted by demolition.



2997





ARCHITECTURE INTERIORS MASTERPLANNING


Demolition Elevation

1:75 @ A3

NAB Manly NSW

26.08.21

DA004 B

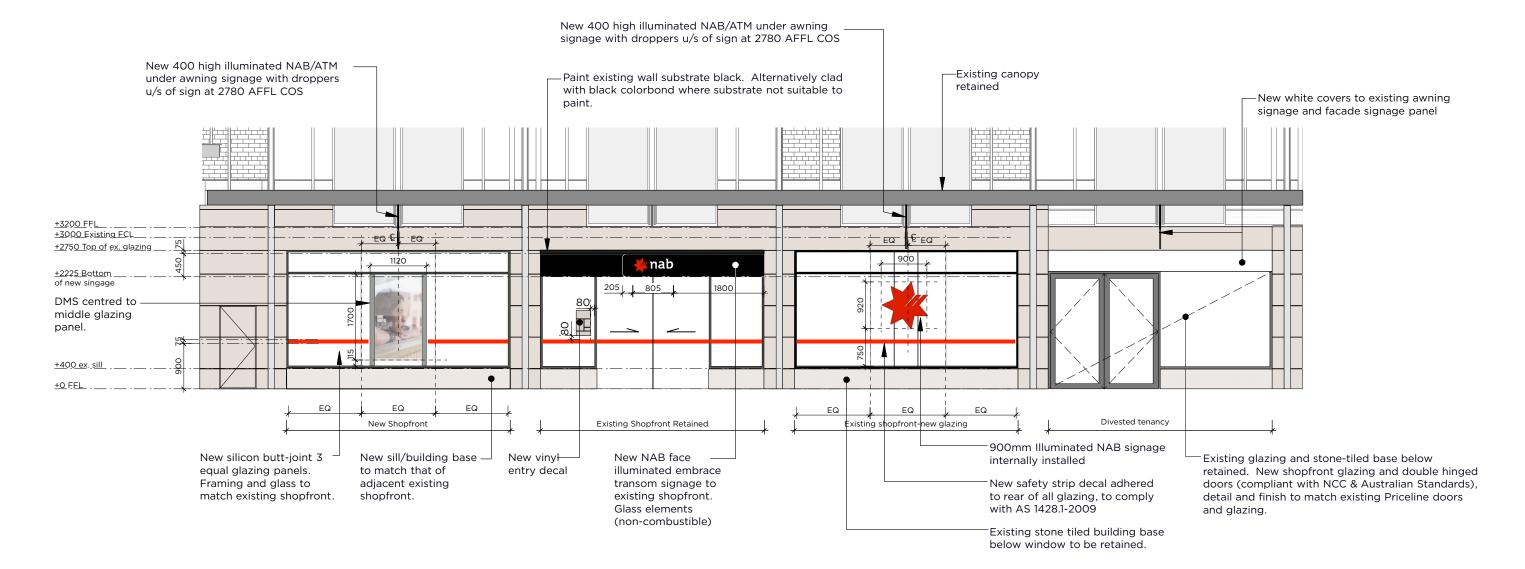



General Legend:

COS Confirm on site FFL Finished Floor Level EQ Equal DMS Digital Marketing







NOTES:

1. Base plan and all dimensions noted are referenced from Warren and Mahoney's As Built drawing number ID 7.01 rev 1, provided to PMDL by Lendlease. All dimenisons to be confirmed on site prior to commencement of









Proposed Elevation

NAB Manly NSW

2997 Scale 1:75 @ A3

26.08.21

DA005 B