

COMMBANK ATM REFRESH

BRANCH NAME	DEE WHY
PROPERTY NUMBER	TENANCY 02 / 884-896
BSB	2155
ARCHITECT / MC	AYLWIN / AHRENS

BRANCH LOCATION	HIGH STREET
BUILDING TYPE	MULTI STOREY
FIRE SERVICES	SPRINKLERED
DESIGN SCOPE	SCOPE 1.5 LOW HEIGHT

SCOPE 1.5R



1.5R / COMPONENT LIST	PART#	QTY	SUPPLIER
1LR_LCD-D-NS NON STANDARD MC TO CUSTOM FITTING TO CHASSIS	1LR-125 0-305D	1	DIADEM

1.5LR / INT. INFILL PANELS	PART#	QTY	SUPPLIER
1LR-NS INFILL 200mm (COS) MC TO CUSTOM FITTING TO CHASSIS	1LR-109	2	DIADEM
1LR-END CAP	1LR-113	1	DIADEM



DRAWING REGISTER


DRAWINGS	DESCRIPTION	ISSUE
A1.00	TITLE / LOCATION MAP	C
A1.01	SITE PLAN	C
A2.00	EXISTING FULL BRANCH PLAN	C
A2.01	PROPOSED FULL BRANCH PLAN	C
A3.00	EXISTING SHOPFRONT ELEVATION	C
A3.01	PROPOSED SHOPFRONT ELEVATION	C

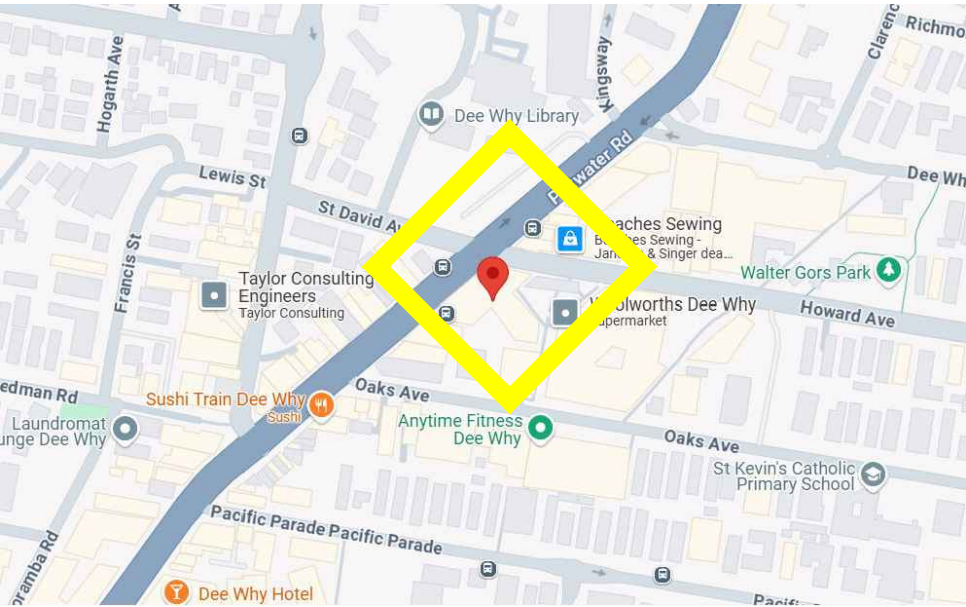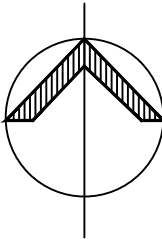

LOCATION PLAN

NOTE
PLEASE VERIFY ALL DIMENSIONS ON SITE BEFORE COMMENCING WORK. REPORT ALL DISCREPANCIES TO PROJECT DIRECTOR PRIOR TO CONSTRUCTION. FIGURED DIMENSIONS TO BE TAKEN IN PREFERENCE TO SCALED DRAWINGS. DRAWINGS MADE TO LARGER SCALES & THOSE SHOWING PARTICULAR PARTS OF THE WORKS SHALL TAKE PRECEDENCE OVER DRAWINGS MADE TO SMALLER SCALE & THOSE FOR GENERAL PURPOSES. ALL WORK IS TO CONFORM TO RELEVANT AUSTRALIAN STANDARDS & OTHER CODES AS APPLICABLE, TOGETHER WITH OTHER AUTHORITIES' REQUIREMENTS & REGULATIONS. THIS DRAWING & DESIGN IS SUBJECT TO COPYRIGHT & MAY NOT BE REPRODUCED WITHOUT PRIOR WRITTEN CONSENT. IF IN DOUBT, ASK.

PROJECT MANAGER



Ahrens

PO BOX 39,
CARINGBAH, NSW 2229.

TEL (02) 9545 4444
FAX (02) 9545 4999

REVISION	DESCRIPTION	DATE
A	DA ISSUE	03 February 2025
B	CHANGE OF SOW	06 February 2025
C	SITE PLAN ADDED	04 April 2025



Commonwealth Bank

Commonwealth Bank of Australia
A.C.N. 123 123 124

COMMONWEALTH BANK GROUP PROPERTY & SECURITY
LEVEL 2, 1 LOCOMOTIVE ST, SOUTH EVELEIGH NSW 2015

PROJECT

ATM REFRESH 2025
DA ISSUE
CBA DEE WHY BRANCH
TENANCY 02 DEE WHY TOWN CENTRE, 884-896
PITTWATER ROAD, DEE WHY NSW 2099

DRAWN
LC

CHECKED
RH

DATE CREATED
03 February 2025

SCALE
NTS @ A3



S:\230 Support - FOR NSW\Design\100 CBANSW\Dee Why\ATM Refresh

DRAWING TITLE


TITLE / LOCATION MAP

DRAWING NUMBER
A1.00

ISSUE
C

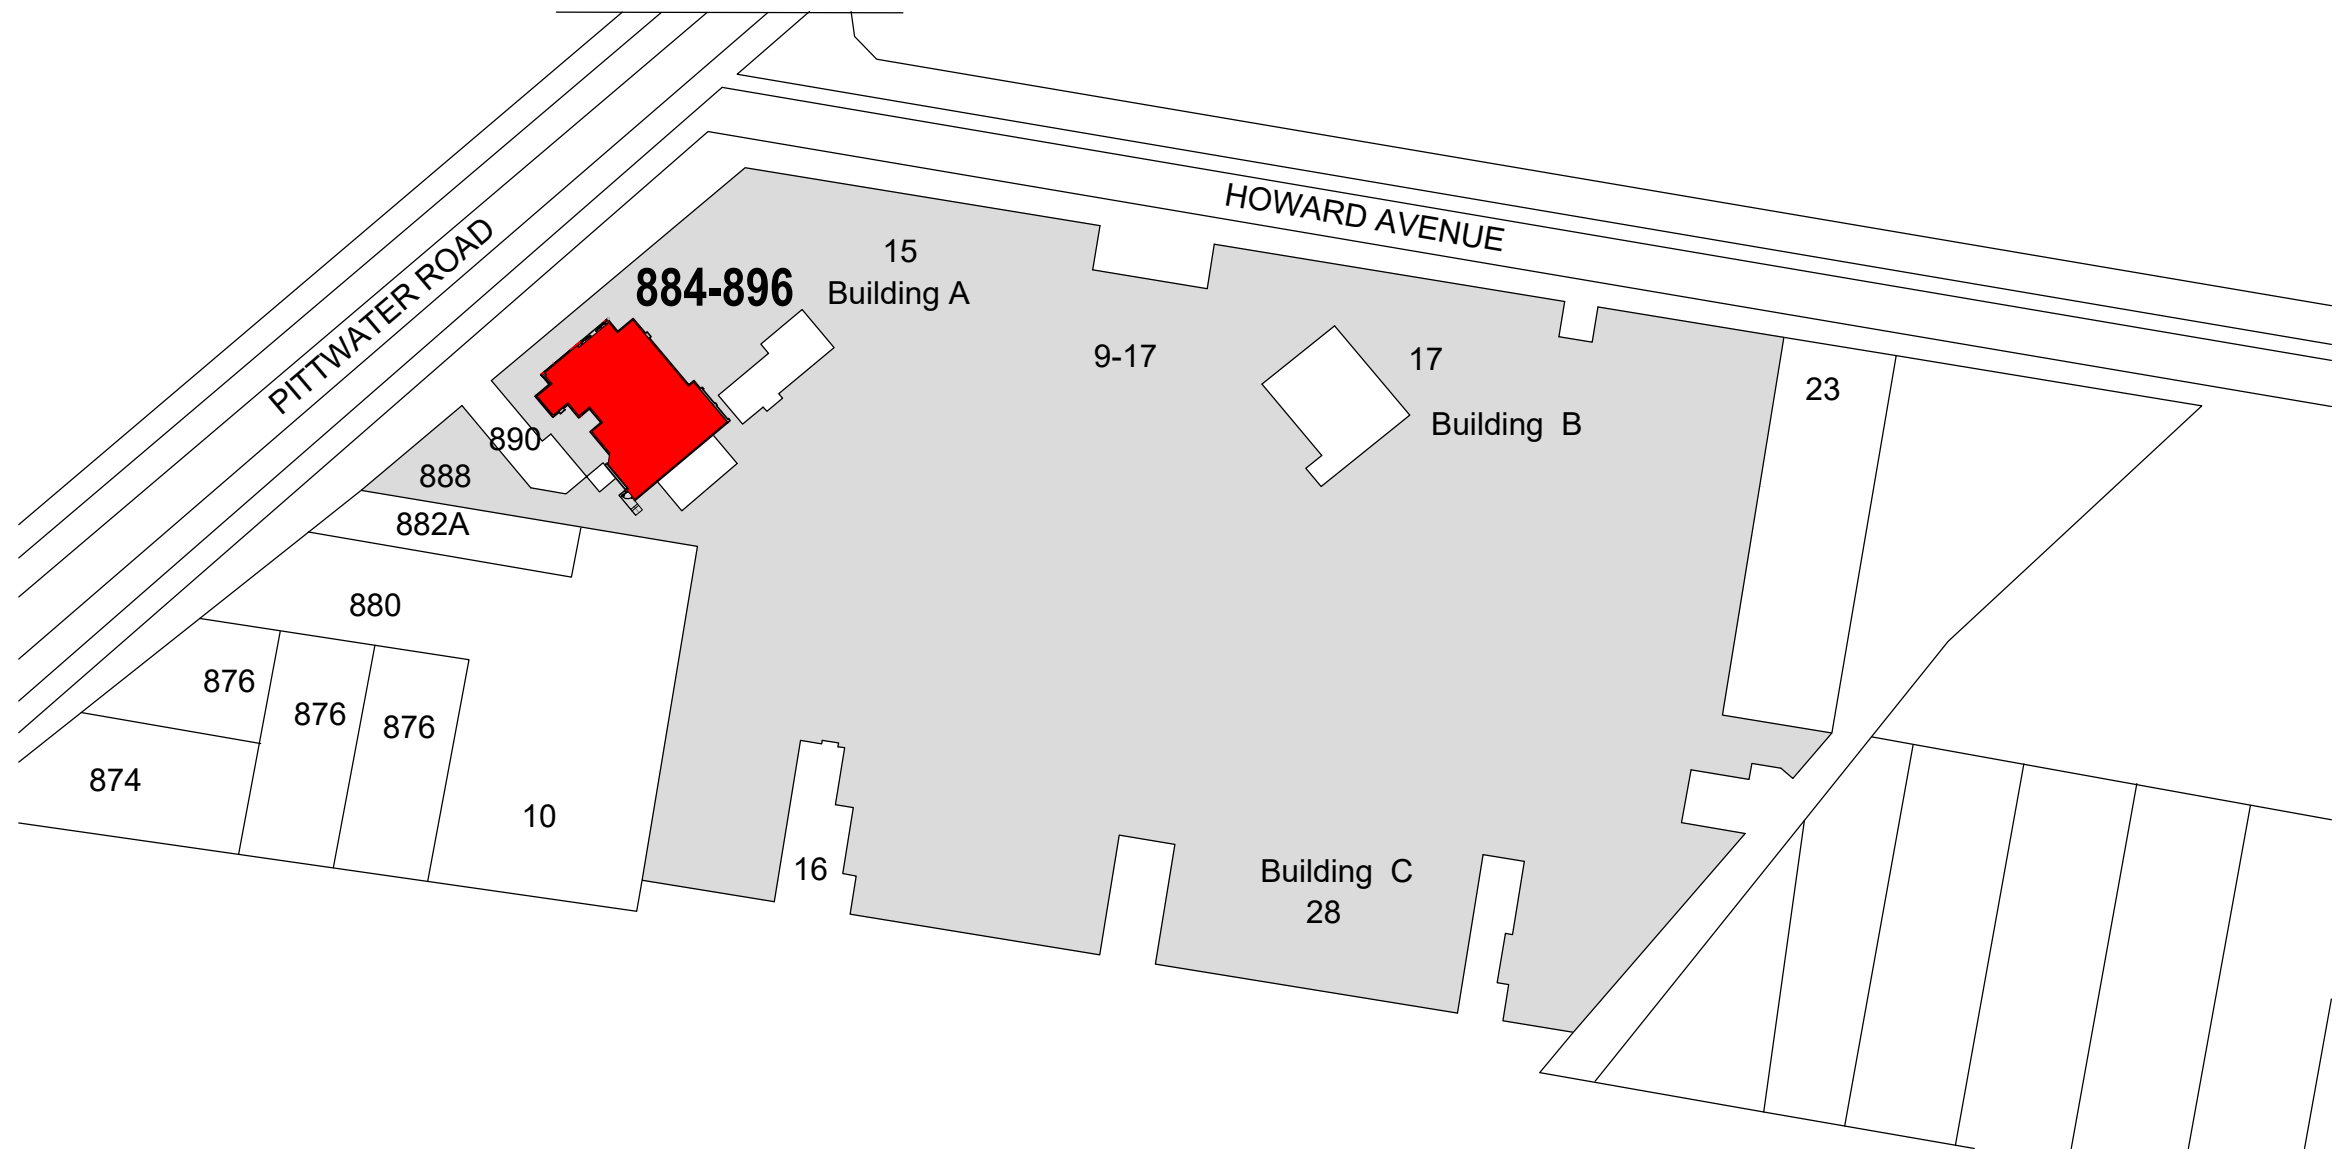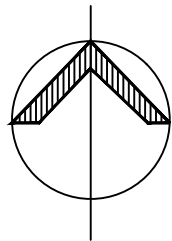


1 SITE PLAN
SCALE 1:1000 @ A3

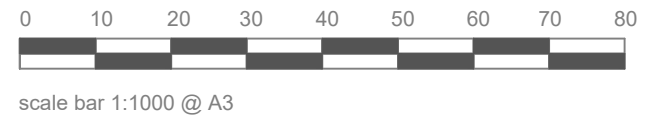

NOTE
PLEASE VERIFY ALL DIMENSIONS ON SITE BEFORE COMMENCING WORK. REPORT ALL DISCREPANCIES TO PROJECT DIRECTOR PRIOR TO CONSTRUCTION. FIGURED DIMENSIONS TO BE TAKEN IN PREFERENCE TO SCALED DRAWINGS. DRAWINGS MADE TO LARGER SCALES & THOSE SHOWING PARTICULAR PARTS OF THE WORKS SHALL TAKE PRECEDENCE OVER DRAWINGS MADE TO SMALLER SCALE & THOSE FOR GENERAL PURPOSES. ALL WORK IS TO CONFORM TO RELEVANT AUSTRALIAN STANDARDS & OTHER CODES AS APPLICABLE, TOGETHER WITH OTHER AUTHORITIES' REQUIREMENTS & REGULATIONS. THIS DRAWING & DESIGN IS SUBJECT TO COPYRIGHT & MAY NOT BE REPRODUCED WITHOUT PRIOR WRITTEN CONSENT. IF IN DOUBT, ASK.

PROJECT MANAGER



Ahrens

PO BOX 39,
CARINGBAH, NSW 2229.

TEL (02) 9545 4444
FAX (02) 9545 4999

REVISIONS		
REVISION	DESCRIPTION	DATE
A	DA ISSUE	03 February 2025
B	CHANGE OF SOW	06 February 2025
C	SITE PLAN ADDED	04 April 2025

CLIENT



Commonwealth Bank

Commonwealth Bank of Australia
A.C.N. 123 123 124

COMMONWEALTH BANK GROUP PROPERTY & SECURITY
LEVEL 2, 1 LOCOMOTIVE ST, SOUTH EVELEIGH NSW 2015

PROJECT

ATM REFRESH 2025
DA ISSUE
CBA DEE WHY BRANCH
TENANCY 02 DEE WHY TOWN CENTRE, 884-896
PITTWATER ROAD, DEE WHY NSW 2099

DRAWN	CHECKED	DATE CREATED	SCALE
LC	RH	03 February 2025	1:1000 @ A3

S:\230 Support - FOR NSW\Design\100 CBANSW\Dee Why\ATM Refresh

DRAWING TITLE

SITE PLAN

DRAWING NUMBER	ISSUE
A1.01	C

NOTE:
DRAWINGS BASED ON PREVIOUS AS BUILT DRAWINGS BY OTHERS. SITE AUDIT NEEDS TO BE COMPLETED PRIOR TO THE COMMENCEMENT OF NEW WORKS TO CONFIRM CURRENT SITE CONDITIONS.


LEGEND

EXISTING TO REMAIN

REMOVE AND/ OR DEMOLISH AS INDICATED

NOTE:


- ALL DRAWINGS ARE COLOUR CODED, IT IS TO BE PRINTED IN COLOUR
- ALL DIMENSIONS TO BE VERIFIED ON SITE BEFORE CONSTRUCTION.

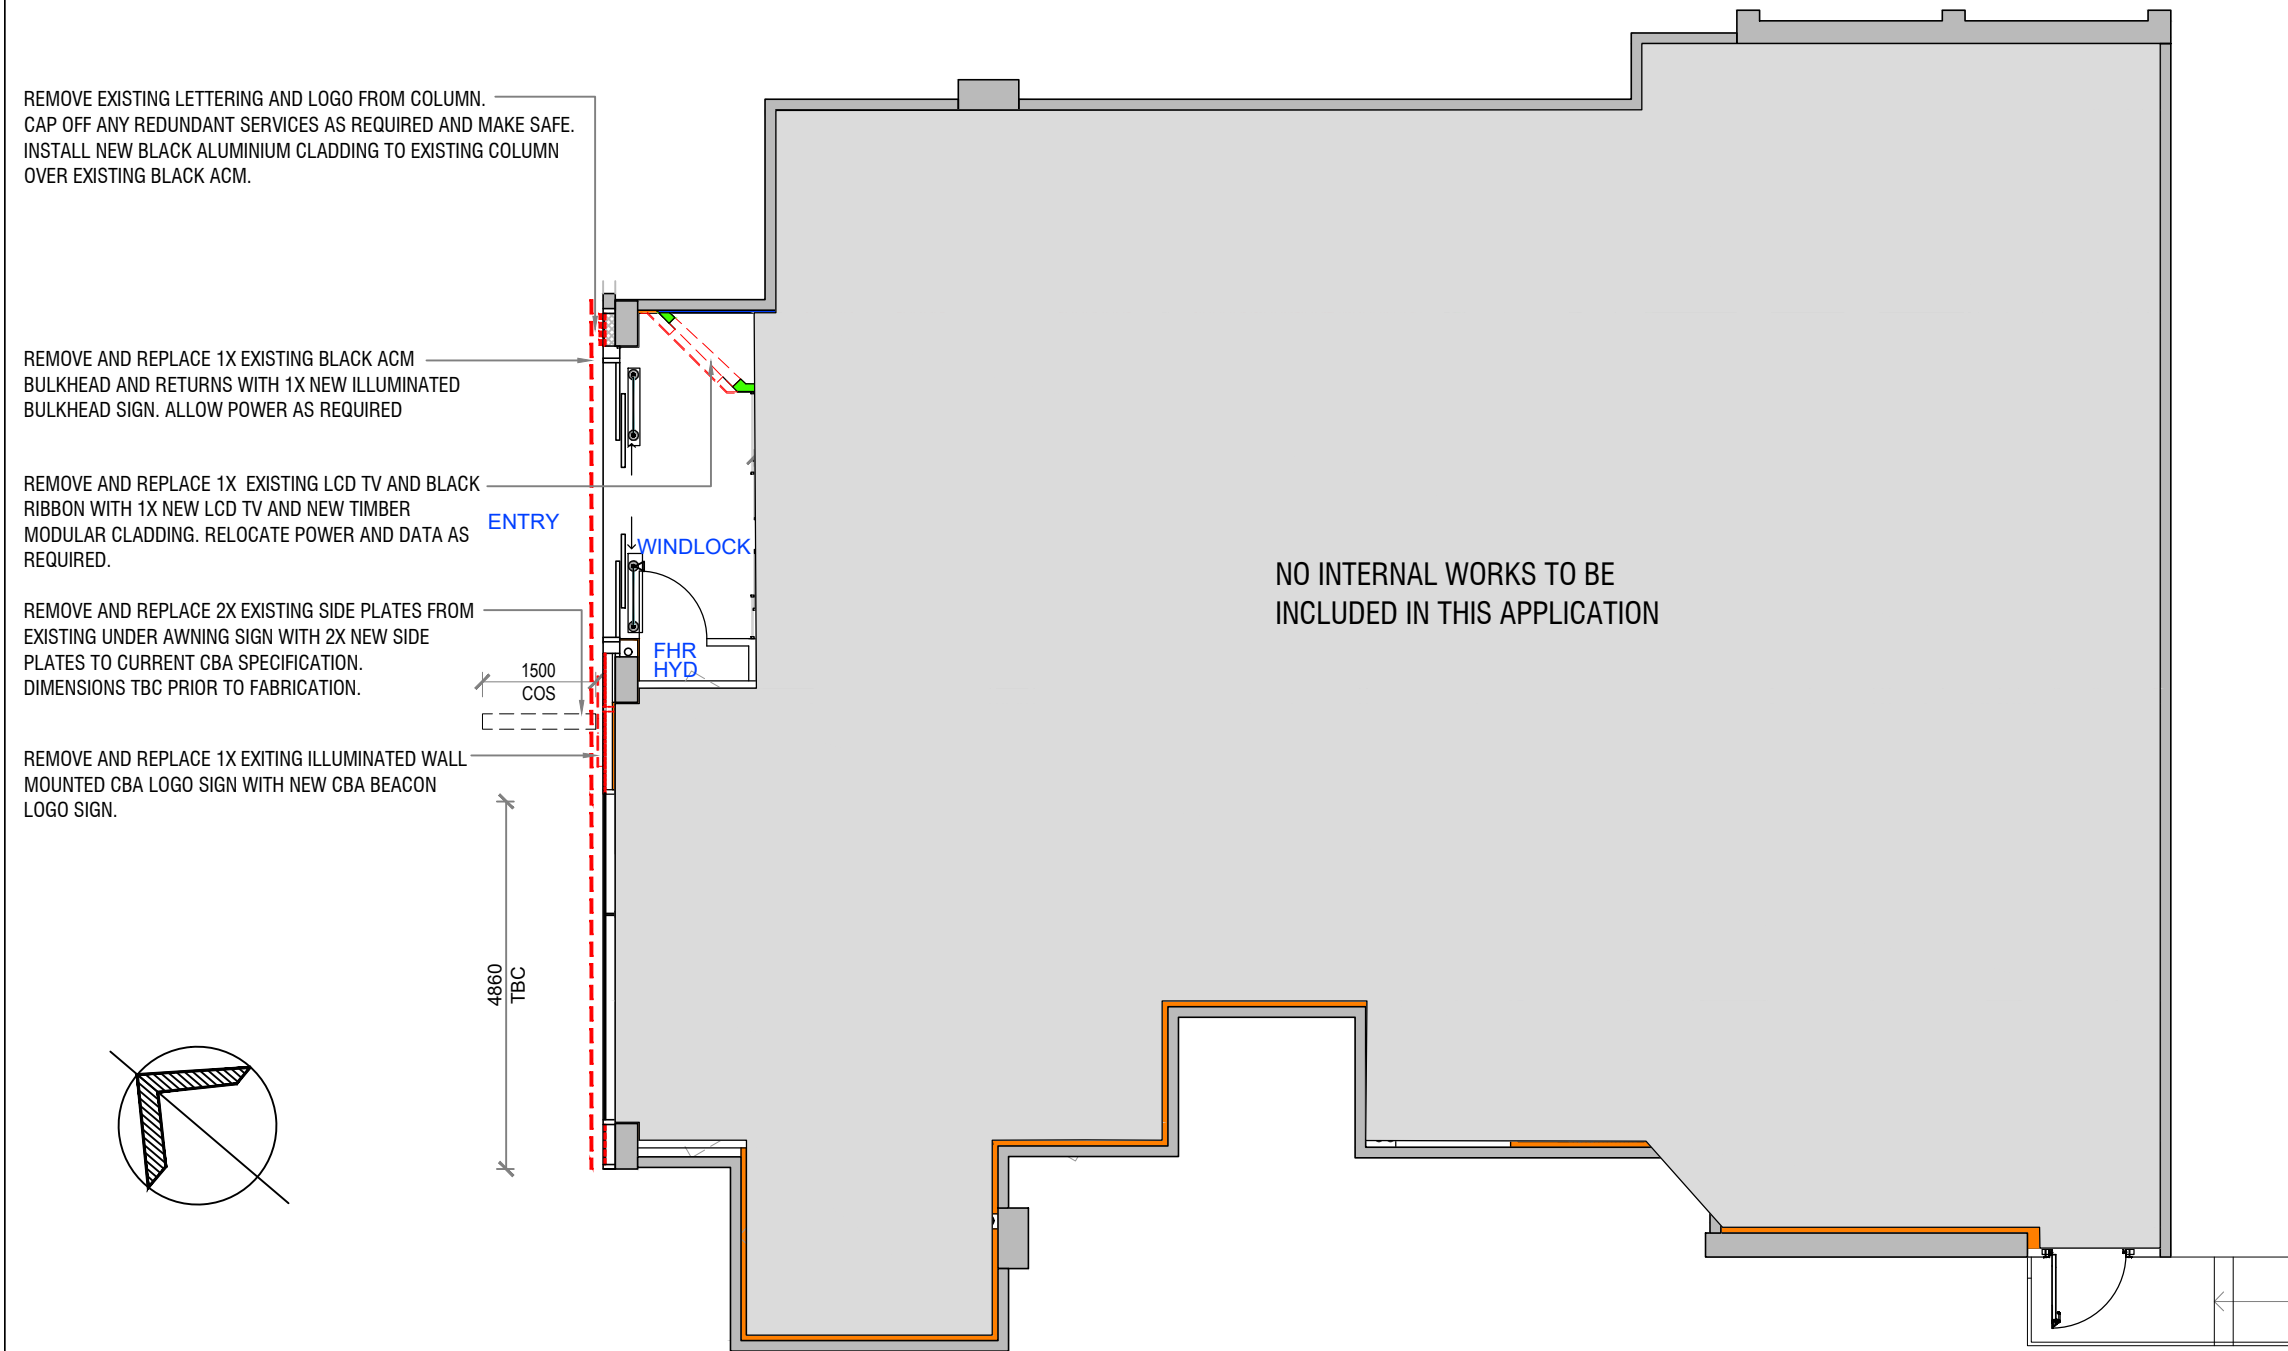

1



EXISTING FULL BRANCH PLAN

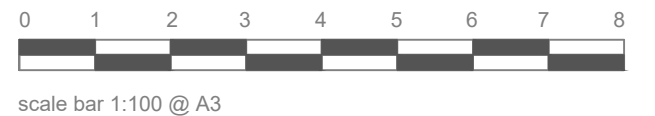SCALE 1:100 @ A3



<div>NOTE</div> <div>PLEASE VERIFY ALL DIMENSIONS ON SITE BEFORE COMMENCING WORK. REPORT ALL DISCREPANCIES TO PROJECT DIRECTOR PRIOR TO CONSTRUCTION. FIGURED DIMENSIONS TO BE TAKEN IN PREFERENCE TO SCALED DRAWINGS. DRAWINGS MADE TO LARGER SCALES & THOSE SHOWING PARTICULAR PARTS OF THE WORKS SHALL TAKE PRECEDENCE OVER DRAWINGS MADE TO SMALLER SCALE & THOSE FOR GENERAL PURPOSES. ALL WORK IS TO CONFORM TO RELEVANT AUSTRALIAN STANDARDS & OTHER CODES AS APPLICABLE, TOGETHER WITH OTHER AUTHORITIES' REQUIREMENTS & REGULATIONS. THIS DRAWING & DESIGN IS SUBJECT TO COPYRIGHT & MAY NOT BE REPRODUCED WITHOUT PRIOR WRITTEN CONSENT. IF IN DOUBT,ASK.</div>	<div>PROJECT MANAGER</div> <div><div><div><div></div></div><div>Ahrens</div></div><div>PO BOX 39, CARINGBAH, NSW 2229.</div><div>TEL (02) 9545 4444 FAX (02) 9545 4999</div></div>	<div>REVISIONS</div> <table><tr><th>REVISION</th><th>DESCRIPTION</th><th>DATE</th></tr><tr><td>A</td><td>DA ISSUE</td><td>03 February 2025</td></tr><tr><td>B</td><td>CHANGE OF SOW</td><td>06 February 2025</td></tr><tr><td>C</td><td>SITE PLAN ADDED</td><td>04 April 2025</td></tr></table>	REVISION	DESCRIPTION	DATE	A	DA ISSUE	03 February 2025	B	CHANGE OF SOW	06 February 2025	C	SITE PLAN ADDED	04 April 2025	<div>CLIENT</div> <div><div><div><div></div></div><div>Commonwealth Bank</div></div><div>Commonwealth Bank of Australia A.C.N. 123 123 124</div><div>COMMONWEALTH BANK GROUP PROPERTY & SECURITY LEVEL 2, 1 LOCOMOTIVE ST, SOUTH EVELEIGH NSW 2015</div></div>	<div>PROJECT</div> <div>ATM REFRESH 2025 DA ISSUE CBA DEE WHY BRANCH TENANCY 02 DEE WHY TOWN CENTRE, 884-896 PITTWATER ROAD, DEE WHY NSW 2099</div> <table><tr><td>DRAWN</td><td>CHECKED</td><td>DATE CREATED</td><td>SCALE</td></tr><tr><td>LC</td><td>RH</td><td>03 February 2025</td><td>1:100 @ A3</td></tr></table> <div>S:\230 Support - FOR NSW\Design\100 CBAINSW\Dee Why\ATM Refresh</div>	DRAWN	CHECKED	DATE CREATED	SCALE	LC	RH	03 February 2025	1:100 @ A3	<div>DRAWING TITLE</div> <div>EXISTING FULL BRANCH PLAN</div> <div><div>DRAWING NUMBER</div><div>A2.00</div></div> <div><div>ISSUE</div><div>C</div></div>
		REVISION	DESCRIPTION	DATE																					
		A	DA ISSUE	03 February 2025																					
B	CHANGE OF SOW	06 February 2025																							
C	SITE PLAN ADDED	04 April 2025																							
DRAWN	CHECKED	DATE CREATED	SCALE																						
LC	RH	03 February 2025	1:100 @ A3																						

WALL FINISHES SCHEDULE - ATM REFRESH

LEGEND	CODE	LEGEND	WALL/DOOR PAINT
 M6			VITRACORE G2 "ENIGMA BLACK" COLOUR CODE:9130 SUPPLIER:FAIRVIEW

SIGNAGE SCHEDULE - BEACON

CODE	ITEM	QTY	TYPICAL LOCATION	COMMENTS
B1200-LLW	WALL MOUNTED 1200mm BEACON LOW LEVEL LOGO SIGN (SINGLE SIDED ILLUMINATED)	1	SHOPFRONT WALL	DIADEM
B360-W	WALL MOUNTED 360 LOGO	1	SHOPFRONT WALL	DIADEM
B370-UA-B_C	UNDER AWNING SIGN DIMENSIONS TO BE CONFIRMED ON SITE (360mm X 1500mm (TBC)	1	SHOPFRONT WALL	DIADEM

BEACON AUDIO VISUAL SCHEDULE

CODE	DESCRIPTION	SUPPLIER / CONDITION	QTY
LCD-P75-E	75" PORTRAIT SCREEN -HIGH BRIGHTNESS SAMSUNG CODE: QM75A	ONE DIVERSIFIED	1

NOTE:
DRAWINGS BASED ON PREVIOUS AS BUILT DRAWINGS BY OTHERS. SITE AUDIT NEEDS TO BE COMPLETED PRIOR TO THE COMMENCEMENT OF NEW WORKS TO CONFIRM CURRENT SITE CONDITIONS.

INSTALL NEW BLACK ALUMINIUM CLADDING TO EXISTING COLUMN OVER EXISTING BLACK ACM. NEW CLADDING TO BE MECHANICALLY FIXED USING CL-HJ & CL-JJ EXTRUSIONS. COLOUR MATCHED TO CLADDING.
CAP OFF ANY REDUNDANT SERVICES AS REQUIRED AND MAKE SAFE.

INSTALL NEW BLACK ALUMINIUM CLADDING IN PLACE OF EXISTING BLACK ACM CLADDING AND INSTALL 1X NEW WALL MOUNTED 360 LOGO SIGN TO FRONT FACE OF PROPOSED BLACK ALUMINIUM CLADDING FIXED DIRECTLY TO EXISTING BULKHEAD. DIMENSION OF EXISTING BULKHEAD TO BE CONFIRMED ON SITE PRIOR TO FABRICATION. ALLOW POWER AS REQUIRED.

INSTALL 1X NEW LCD TV AND NEW TIMBER MODULAR CLADDING TO INTERNAL WALL BEHIND GLAZED SHOPFRONT. RELOCATE POWER AND DATA AS REQUIRED.



INSTALL 2X NEW SIDE PLATES IN PLACE OF EXISTING TO CURRENT CBA SPECIFICATION.
DIMENSIONS TBC PRIOR TO FABRICATION.

INSTALL 1X NEW ILLUMINATED WALL MOUNTED CBA BEACON LOGO SIGN AS INDICATED. ALLOW POWER AS REQUIRED.

INSTALL NEW BLACK ALUMINIUM CLADDING TO EXISTING BULKHEAD AND RETURNS.
DIMENSIONS TO BE CONFIRMED ON SITE PRIOR TO PRODUCTION.


NO INTERNAL WORKS TO BE INCLUDED IN THIS APPLICATION

LEGEND

-  EXISTING TO REMAIN
-  NEW ITEMS/ WORKS

NOTE:

- ALL DRAWINGS ARE COLOUR CODED, IT IS TO BE PRINTED IN COLOUR
- ALL DIMENSIONS TO BE VERIFIED ON SITE BEFORE CONSTRUCTION.

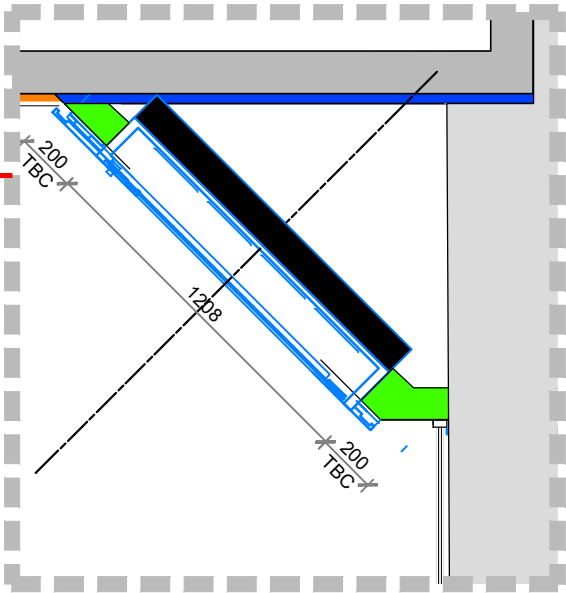

2

LCD TV CALL OUT DETAIL

SCALE 1:25 @ A3

1

PROPOSED FULL BRANCH PLAN

SCALE 1:100 @ A3



scale bar 1:100 @ A3

PLEASE VERIFY ALL DIMENSIONS ON SITE BEFORE COMMENCING WORK. REPORT ALL DISCREPANCIES TO PROJECT DIRECTOR PRIOR TO CONSTRUCTION. FIGURED DIMENSIONS TO BE TAKEN IN PREFERENCE TO SCALED DRAWINGS. DRAWINGS MADE TO LARGER SCALES & THOSE SHOWING PARTICULAR PARTS OF THE WORKS SHALL TAKE PRECEDENCE OVER DRAWINGS MADE TO SMALLER SCALE & THOSE FOR GENERAL PURPOSES. ALL WORK IS TO CONFORM TO RELEVANT AUSTRALIAN STANDARDS & OTHER CODES AS APPLICABLE, TOGETHER WITH OTHER AUTHORITIES' REQUIREMENTS & REGULATIONS. THIS DRAWING & DESIGN IS SUBJECT TO COPYRIGHT & MAY NOT BE REPRODUCED WITHOUT PRIOR WRITTEN CONSENT. IF IN DOUBT,ASK.

PROJECT MANAGER



Ahrens

PO BOX 39,
CARINGBAH, NSW 2229.

TEL (02) 9545 4444
FAX (02) 9545 4999

REVISIONS

REVISION	DESCRIPTION	DATE
A	DA ISSUE	03 February 2025
B	CHANGE OF SOW	06 February 2025
C	SITE PLAN ADDED	04 April 2025

CLIENT



Commonwealth Bank

Commonwealth Bank of Australia
A.C.N. 123 123 124

COMMONWEALTH BANK GROUP PROPERTY & SECURITY
LEVEL 2, 1 LOCOMOTIVE ST, SOUTH EVELEIGH NSW 2015

PROJECT

ATM REFRESH 2025
DA ISSUE
CBA DEE WHY BRANCH
TENANCY 02 DEE WHY TOWN CENTRE, 884-896
PITTWATER ROAD, DEE WHY NSW 2099

DRAWN LC	CHECKED RH	DATE CREATED 03 February 2025	SCALE 1:100 @ A3
-------------	---------------	----------------------------------	---------------------

S:\230 Support - FOR NSW\Design\100 CBANSW\Dee Why\ATM Refresh

DRAWING TITLE

PROPOSED FULL BRANCH PLAN

DRAWING NUMBER
A2.01

ISSUE
C

LEGEND

EXISTING TO REMAIN

REMOVE, REPLACE OR DEMOLISH ITEMS

NOTE:

- ALL DRAWINGS ARE COLOUR CODED, IT IS TO BE PRINTED IN COLOUR
- ALL DIMENSIONS TO BE VERIFIED ON SITE BEFORE CONSTRUCTION.

REMOVE AND REPLACE 1X EXISTING BLACK ACM BULKHEAD AND RETURNS WITH 1X NEW ILLUMINATED BULKHEAD SIGN. ALLOW POWER AS REQUIRED


REMOVE EXISTING LETTERING AND LOGO FROM COLUMN. CAP OFF ANY REDUNDANT SERVICES AS REQUIRED AND MAKE SAFE. INSTALL NEW BLACK ALUMINIUM CLADDING TO EXISTING COLUMN OVER EXISTING BLACK ACM.

REMOVE AND REPLACE 1X EXISTING LCD TV AND BLACK RIBBON BEHIND GLAZED SHOPFRONT WITH 1X NEW LCD TV AND NEW TIMBER MODULAR CLADDING. RELOCATE POWER AND DATA AS REQUIRED.

REMOVE AND REPLACE 2X EXISTING SIDE PLATES FROM EXISTING UNDER AWNING SIGN WITH 2X NEW SIDE PLATES TO CURRENT CBA SPECIFICATION. DIMENSIONS TBC PRIOR TO FABRICATION.

REMOVE AND REPLACE EXISTING YELLOW ACM CLADDING WITH NEW BLACK ALUMINIUM CLADDING.


REMOVE AND REPLACE 1X EXITING ILLUMINATED WALL MOUNTED CBA LOGO SIGN WITH NEW CBA BEACON LOGO SIGN.

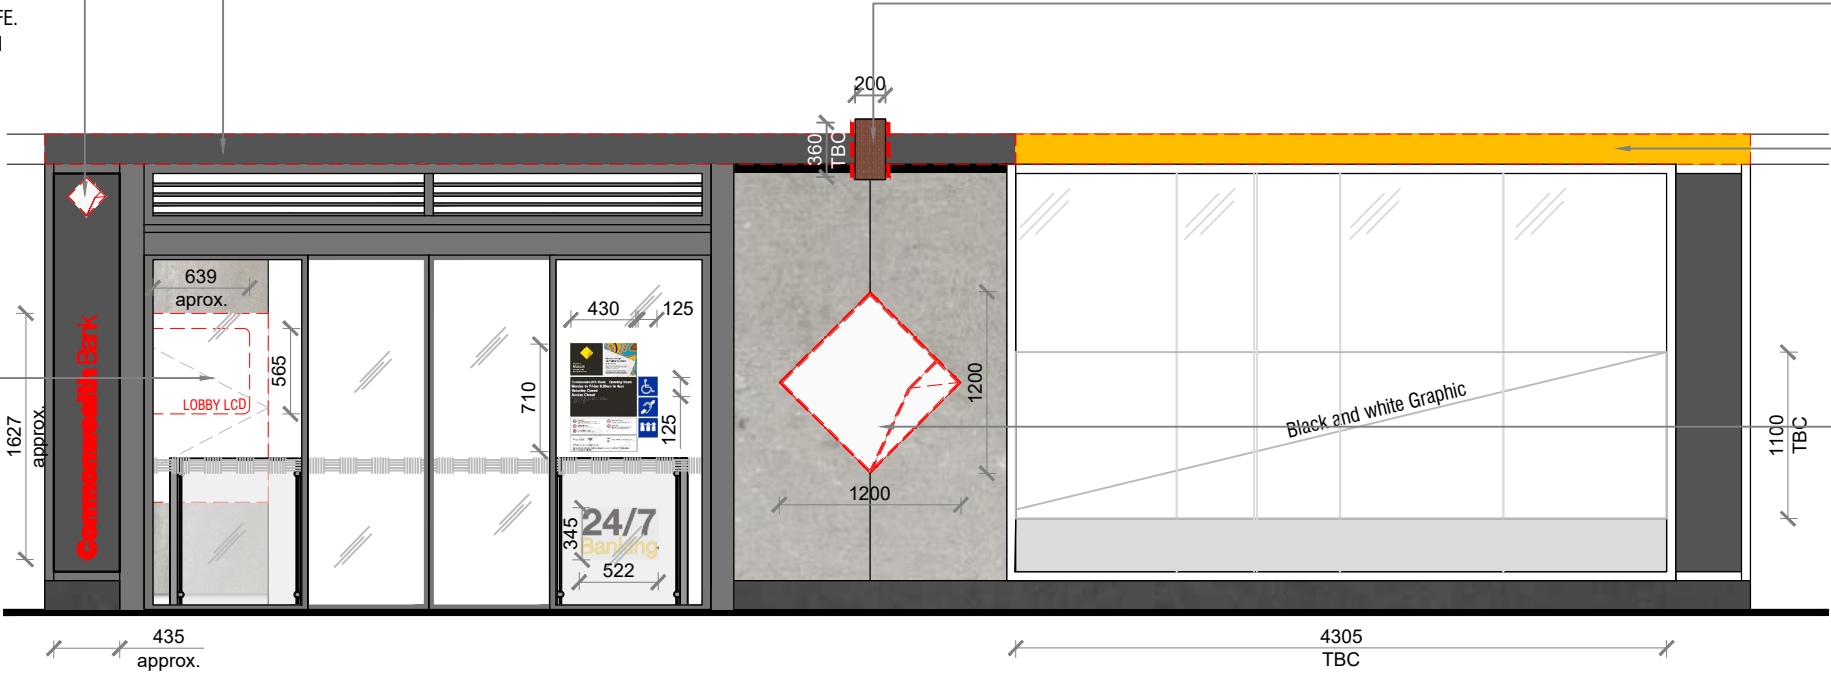

1

EXISTING SHOPFRONT ELEVATION

SCALE 1:50 @ A3

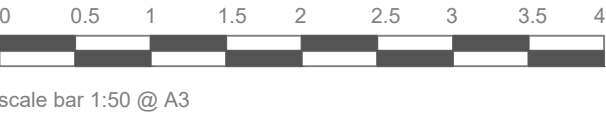

PLEASE VERIFY ALL DIMENSIONS ON SITE BEFORE COMMENCING WORK. REPORT ALL DISCREPANCIES TO PROJECT DIRECTOR PRIOR TO CONSTRUCTION. FIGURED DIMENSIONS TO BE TAKEN IN PREFERENCE TO SCALED DRAWINGS. DRAWINGS MADE TO LARGER SCALES & THOSE SHOWING PARTICULAR PARTS OF THE WORKS SHALL TAKE PRECEDENCE OVER DRAWINGS MADE TO SMALLER SCALE & THOSE FOR GENERAL PURPOSES. ALL WORK IS TO CONFORM TO RELEVANT AUSTRALIAN STANDARDS & OTHER CODES AS APPLICABLE, TOGETHER WITH OTHER AUTHORITIES' REQUIREMENTS & REGULATIONS. THIS DRAWING & DESIGN IS SUBJECT TO COPYRIGHT & MAY NOT BE REPRODUCED WITHOUT PRIOR WRITTEN CONSENT. IF IN DOUBT,ASK.

A

Ahrens

PO BOX 39,
CARINGBAH, NSW 2229.

TEL (02) 9545 4444
FAX (02) 9545 4999

REVISION	DESCRIPTION	DATE
A	DA ISSUE	03 February 2025
B	CHANGE OF SOW	06 February 2025
C	SITE PLAN ADDED	04 April 2025

Commonwealth Bank

Commonwealth Bank of Australia
A.C.N. 123 123 124

COMMONWEALTH BANK GROUP PROPERTY & SECURITY
LEVEL 2, 1 LOCOMOTIVE ST, SOUTH EVELEIGH NSW 2015

ATM REFRESH 2025
DA ISSUE
CBA DEE WHY BRANCH
TENANCY 02 DEE WHY TOWN CENTRE, 884-896
PITTWATER ROAD, DEE WHY NSW 2099

DRAWN
LC

CHECKED
RH

DATE CREATED
03 February 2025

SCALE
1:50 @ A3

S:\230 Support - FOR NSW\Design\100 CBANSW\Dee Why\ATM Refresh

EXISTING SHOPFRONT ELEVATION

DRAWING NUMBER
A3.00

ISSUE
C

LEGEND


EXISTING TO REMAIN

NEW ITEMS WORKS

NOTE:

ALL DRAWINGS ARE COLOUR CODED, IT IS TO BE PRINTED IN COLOUR


ALL DIMENSIONS TO BE VERIFIED ON SITE BEFORE CONSTRUCTION.

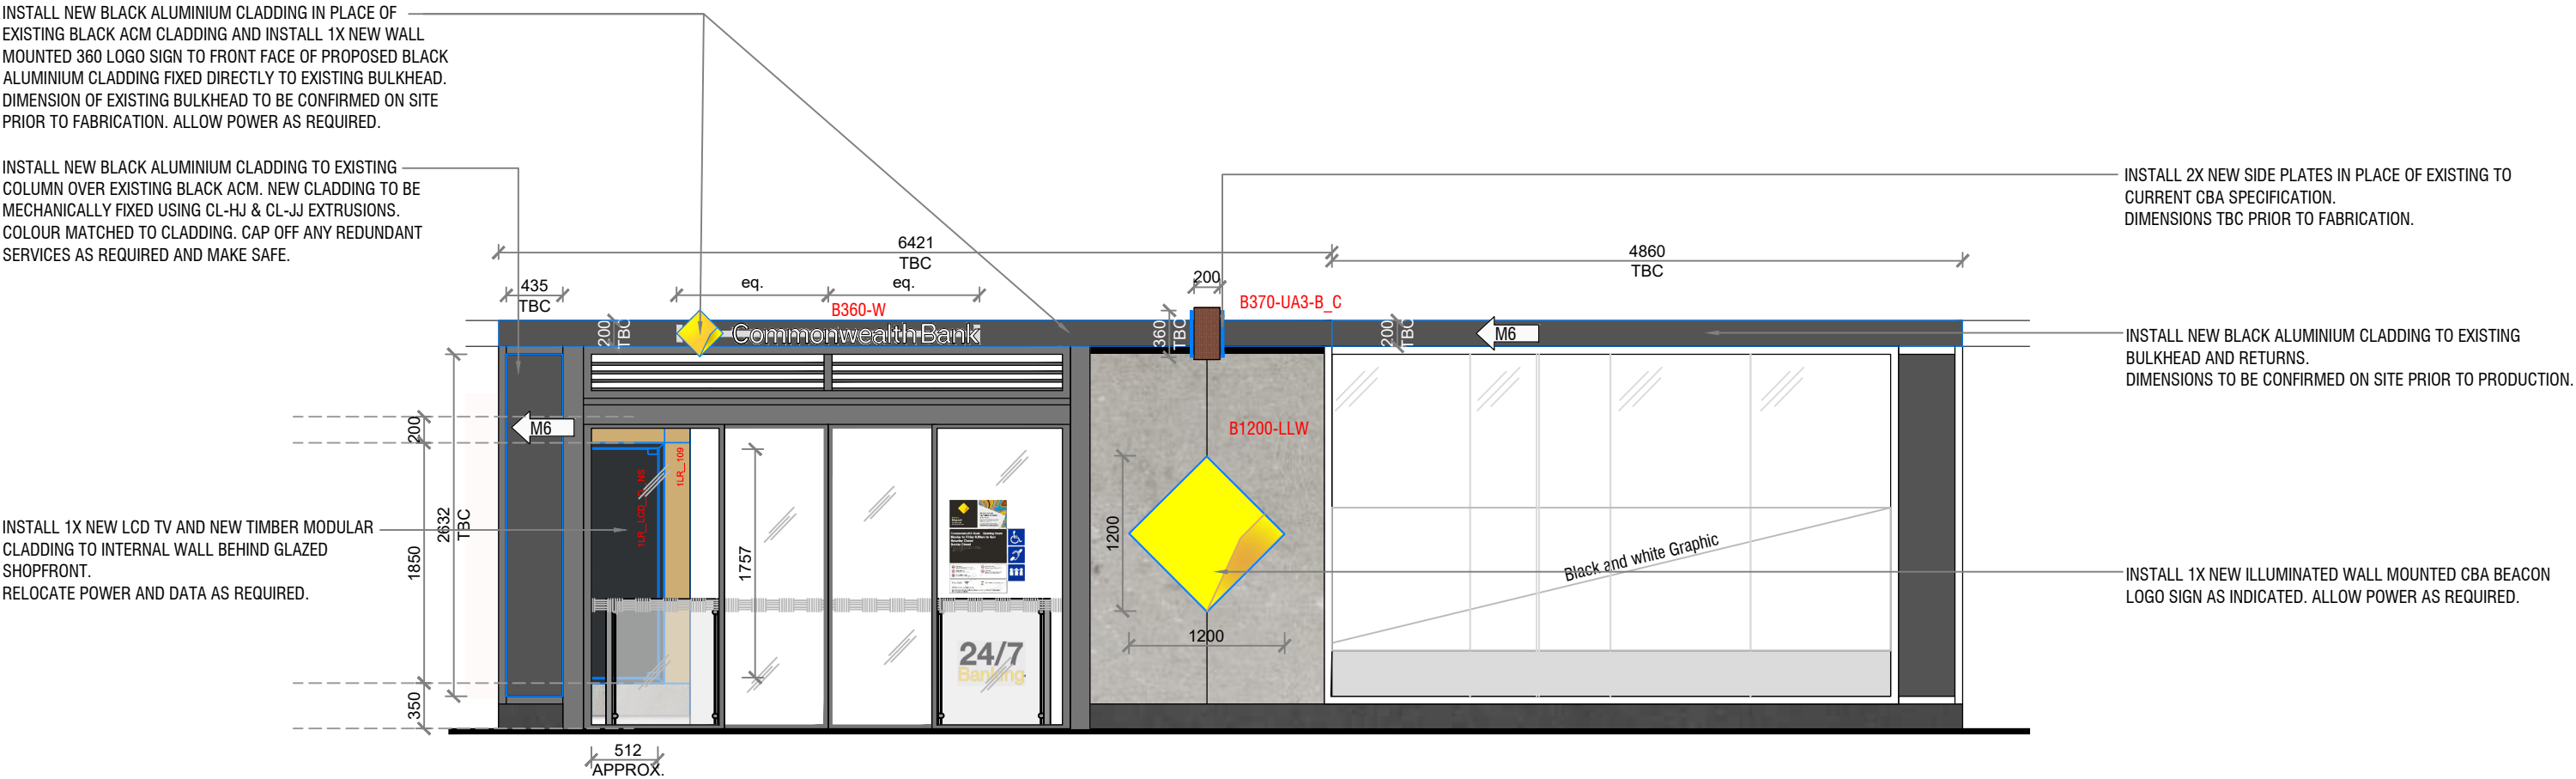

1

PROPOSED SHOPFRONT ELEVATION

SCALE 1:50 @ A3

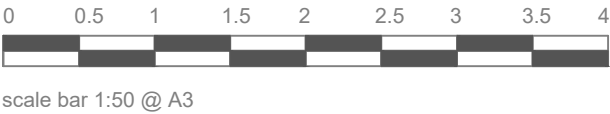

NOTE

PLEASE VERIFY ALL DIMENSIONS ON SITE BEFORE COMMENCING WORK. REPORT ALL DISCREPANCIES TO PROJECT DIRECTOR PRIOR TO CONSTRUCTION. FIGURED DIMENSIONS TO BE TAKEN IN PREFERENCE TO SCALED DRAWINGS. DRAWINGS MADE TO LARGER SCALES & THOSE SHOWING PARTICULAR PARTS OF THE WORKS SHALL TAKE PRECEDENCE OVER DRAWINGS MADE TO SMALLER SCALE & THOSE FOR GENERAL PURPOSES. ALL WORK IS TO CONFORM TO RELEVANT AUSTRALIAN STANDARDS & OTHER CODES AS APPLICABLE, TOGETHER WITH OTHER AUTHORITIES' REQUIREMENTS & REGULATIONS. THIS DRAWING & DESIGN IS SUBJECT TO COPYRIGHT & MAY NOT BE REPRODUCED WITHOUT PRIOR WRITTEN CONSENT. IF IN DOUBT, ASK.

PROJECT MANAGER

A

Ahrens

PO BOX 39,
CARINGBAH, NSW 2229.

TEL (02) 9545 4444
FAX (02) 9545 4999

REVISIONS

REVISION	DESCRIPTION	DATE
A	DA ISSUE	03 February 2025
B	CHANGE OF SOW	06 February 2025
C	SITE PLAN ADDED	04 April 2025

CLIENT

Commonwealth Bank

Commonwealth Bank of Australia
A.C.N. 123 123 124

COMMONWEALTH BANK GROUP PROPERTY & SECURITY
LEVEL 2, 1 LOCOMOTIVE ST, SOUTH EVELEIGH NSW 2015

PROJECT

ATM REFRESH 2025
DA ISSUE
CBA DEE WHY BRANCH
TENANCY 02 DEE WHY TOWN CENTRE, 884-896
PITTWATER ROAD, DEE WHY NSW 2099

DRAWN
LC

CHECKED
RH

DATE CREATED
03 February 2025

SCALE
1:50 @ A3

S:\230 Support - FOR NSW\Design\100 CBANSW\Dee Why\ATM Refresh

DRAWING TITLE

PROPOSED SHOPFRONT ELEVATION

DRAWING NUMBER
A3.01

ISSUE
C