


LOCATION MAP
42 NORTH STEYNE MANLY
google maps

NORTHERN BEACHES COUNCIL
THIS PLAN IS TO BE READ IN CONJUNCTION WITH DEFERRED COMMENCEMENT

Endorsement Date: 01/08/2018

DA2018/0069

(Activation of consent must be obtained via written notice from Northern Beaches Council)

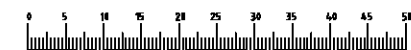

GENERAL NOTES
1. CONTRACTORS MUST VERIFY ALL DIMENSIONS ON SITE PRIOR TO THE COMMENCEMENT OF ANY WORK OR THE PREPARATION OF SHOP DRAWINGS.
2. FIGURED DIMENSIONS TO BE USED IN PREFERENCE TO SCALED DIMENSIONS.
USE OF THESE DRAWINGS
The design and details shown on these drawings are applicable to this project only and may not be reproduced in whole or in part or be used for any other project or purpose without the written permission of Woodhouse & Danks Pty. Ltd. with whom copyright resides.

No. DATE REVISION OR ISSUE

DWN. CHK. No. DATE REVISION OR ISSUE

10.01.18 Issued for DA
DWN. CHK. No. DATE REVISION OR ISSUE

DWN. CHK.


North Steyne Apartments
42 North Steyne Road
Manly

SITE PLAN & LOCATION MAP

WOODHOUSE & DANKS
ARCHITECTS
Suite 207 Level 2, 20 Dale Street, Brookvale NSW 2100
T: (02) 9638 8610
E: admin@woodhousedanks.com.au
Cada File Name

18001
JOB No.
DWS. No. REV
DA01
DRAWN BY

SCALE
1:200@A3

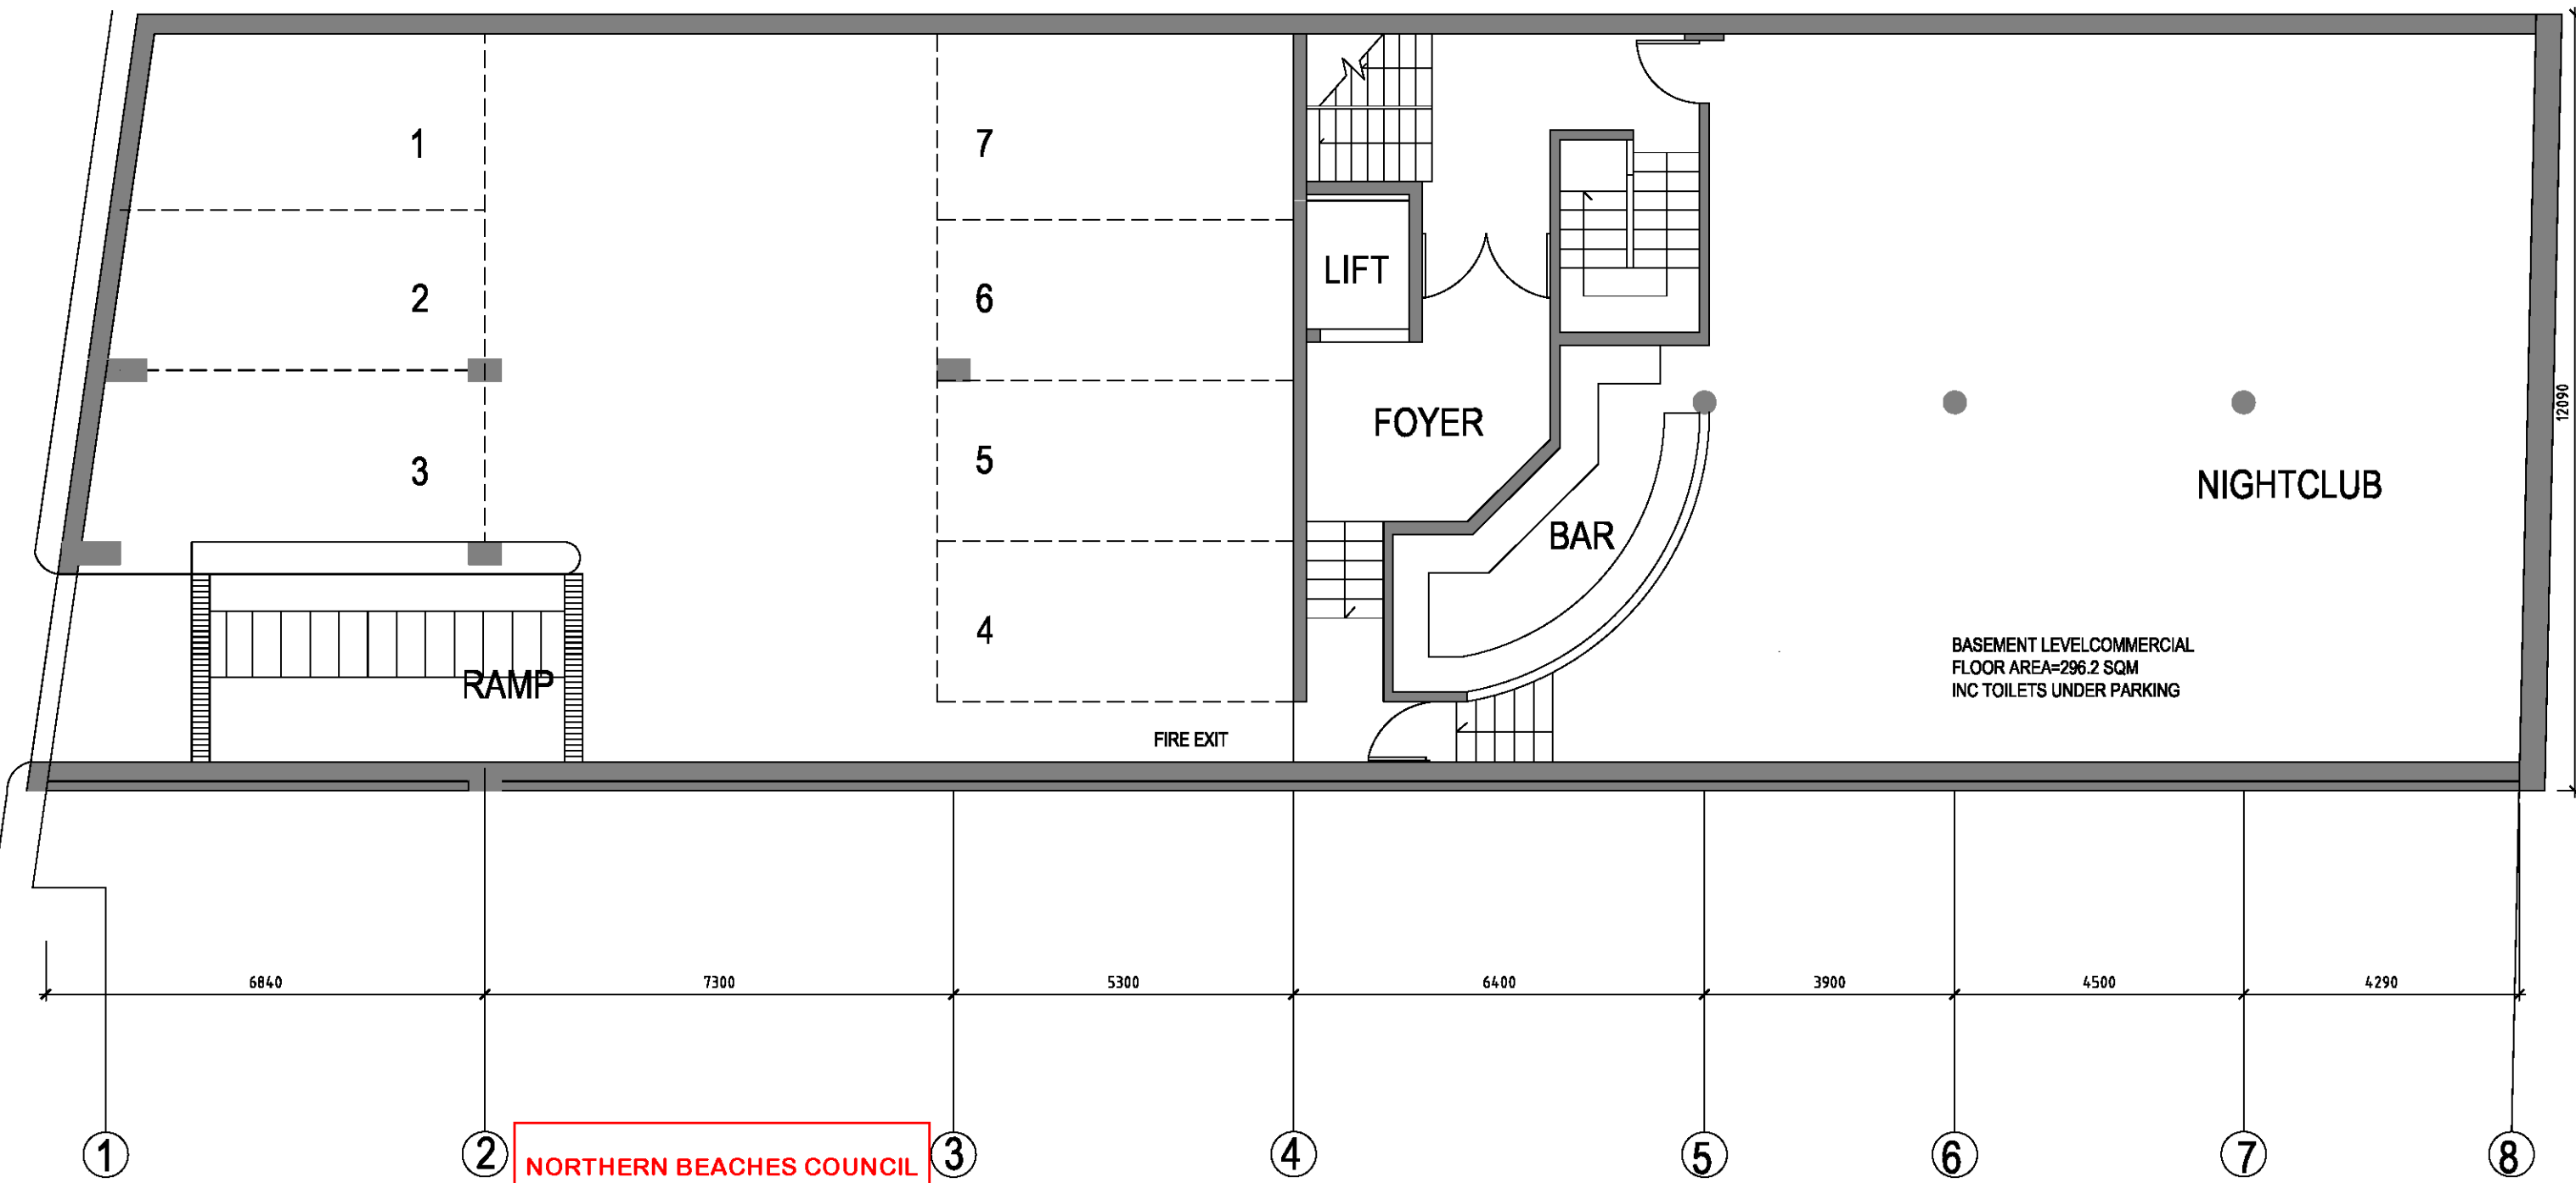

NORTHERN BEACHES COUNCIL

**THIS PLAN IS TO BE READ IN
CONJUNCTION WITH DEFERRED
COMMENCEMENT**

Endorsement Date: 01/08/2018

DA2018/0069

**(Activation of consent must be
obtained via written notice from
Northern Beaches Council)**

0 5 10 15 20 25 30 35 40 45 50

GENERAL NOTES
1. CONTRACTORS MUST VERIFY ALL DIMENSIONS ON SITE PRIOR TO THE COMMENCEMENT OF ANY WORK OR THE PREPARATION OF SHOP DRAWINGS.
2. FIGURED DIMENSIONS TO BE USED IN PREFERENCE TO SCALED DIMENSIONS.
USE OF THESE DRAWINGS
The design and details shown on these drawings are applicable to this project only and may not be reproduced in whole or in part or be used for any other project or purpose without the written permission of Woodhouse & Danks Pty. Ltd. with whom copyright resides.

No.	DATE	REVISION OR ISSUE

DWN.	CHK.	No.	DATE	REVISION OR ISSUE

10.01.18 Issued for DA

DWN.	CHK.	No.	DATE	REVISION OR ISSUE

DWN.	CHK.	No.	DATE	REVISION OR ISSUE

North Steyne Apartments
42 North Steyne Road
Manly


BASEMENT PLAN

WOODHOUSE & DANKS ARCHITECTS
Suite 207 Level 2, 20 Dale Street, Brookvale NSW 2100
E: admin@woodhousedanks.com.au T: (02) 9639 8610
ABN 28 084 880 108 AFSC 5274

SCALE 1:100@A3

DATE DATE
CAD FILE Cad file Name

JOB No. 18001
DWS. No. REV
DA02 -
DRAWN BY

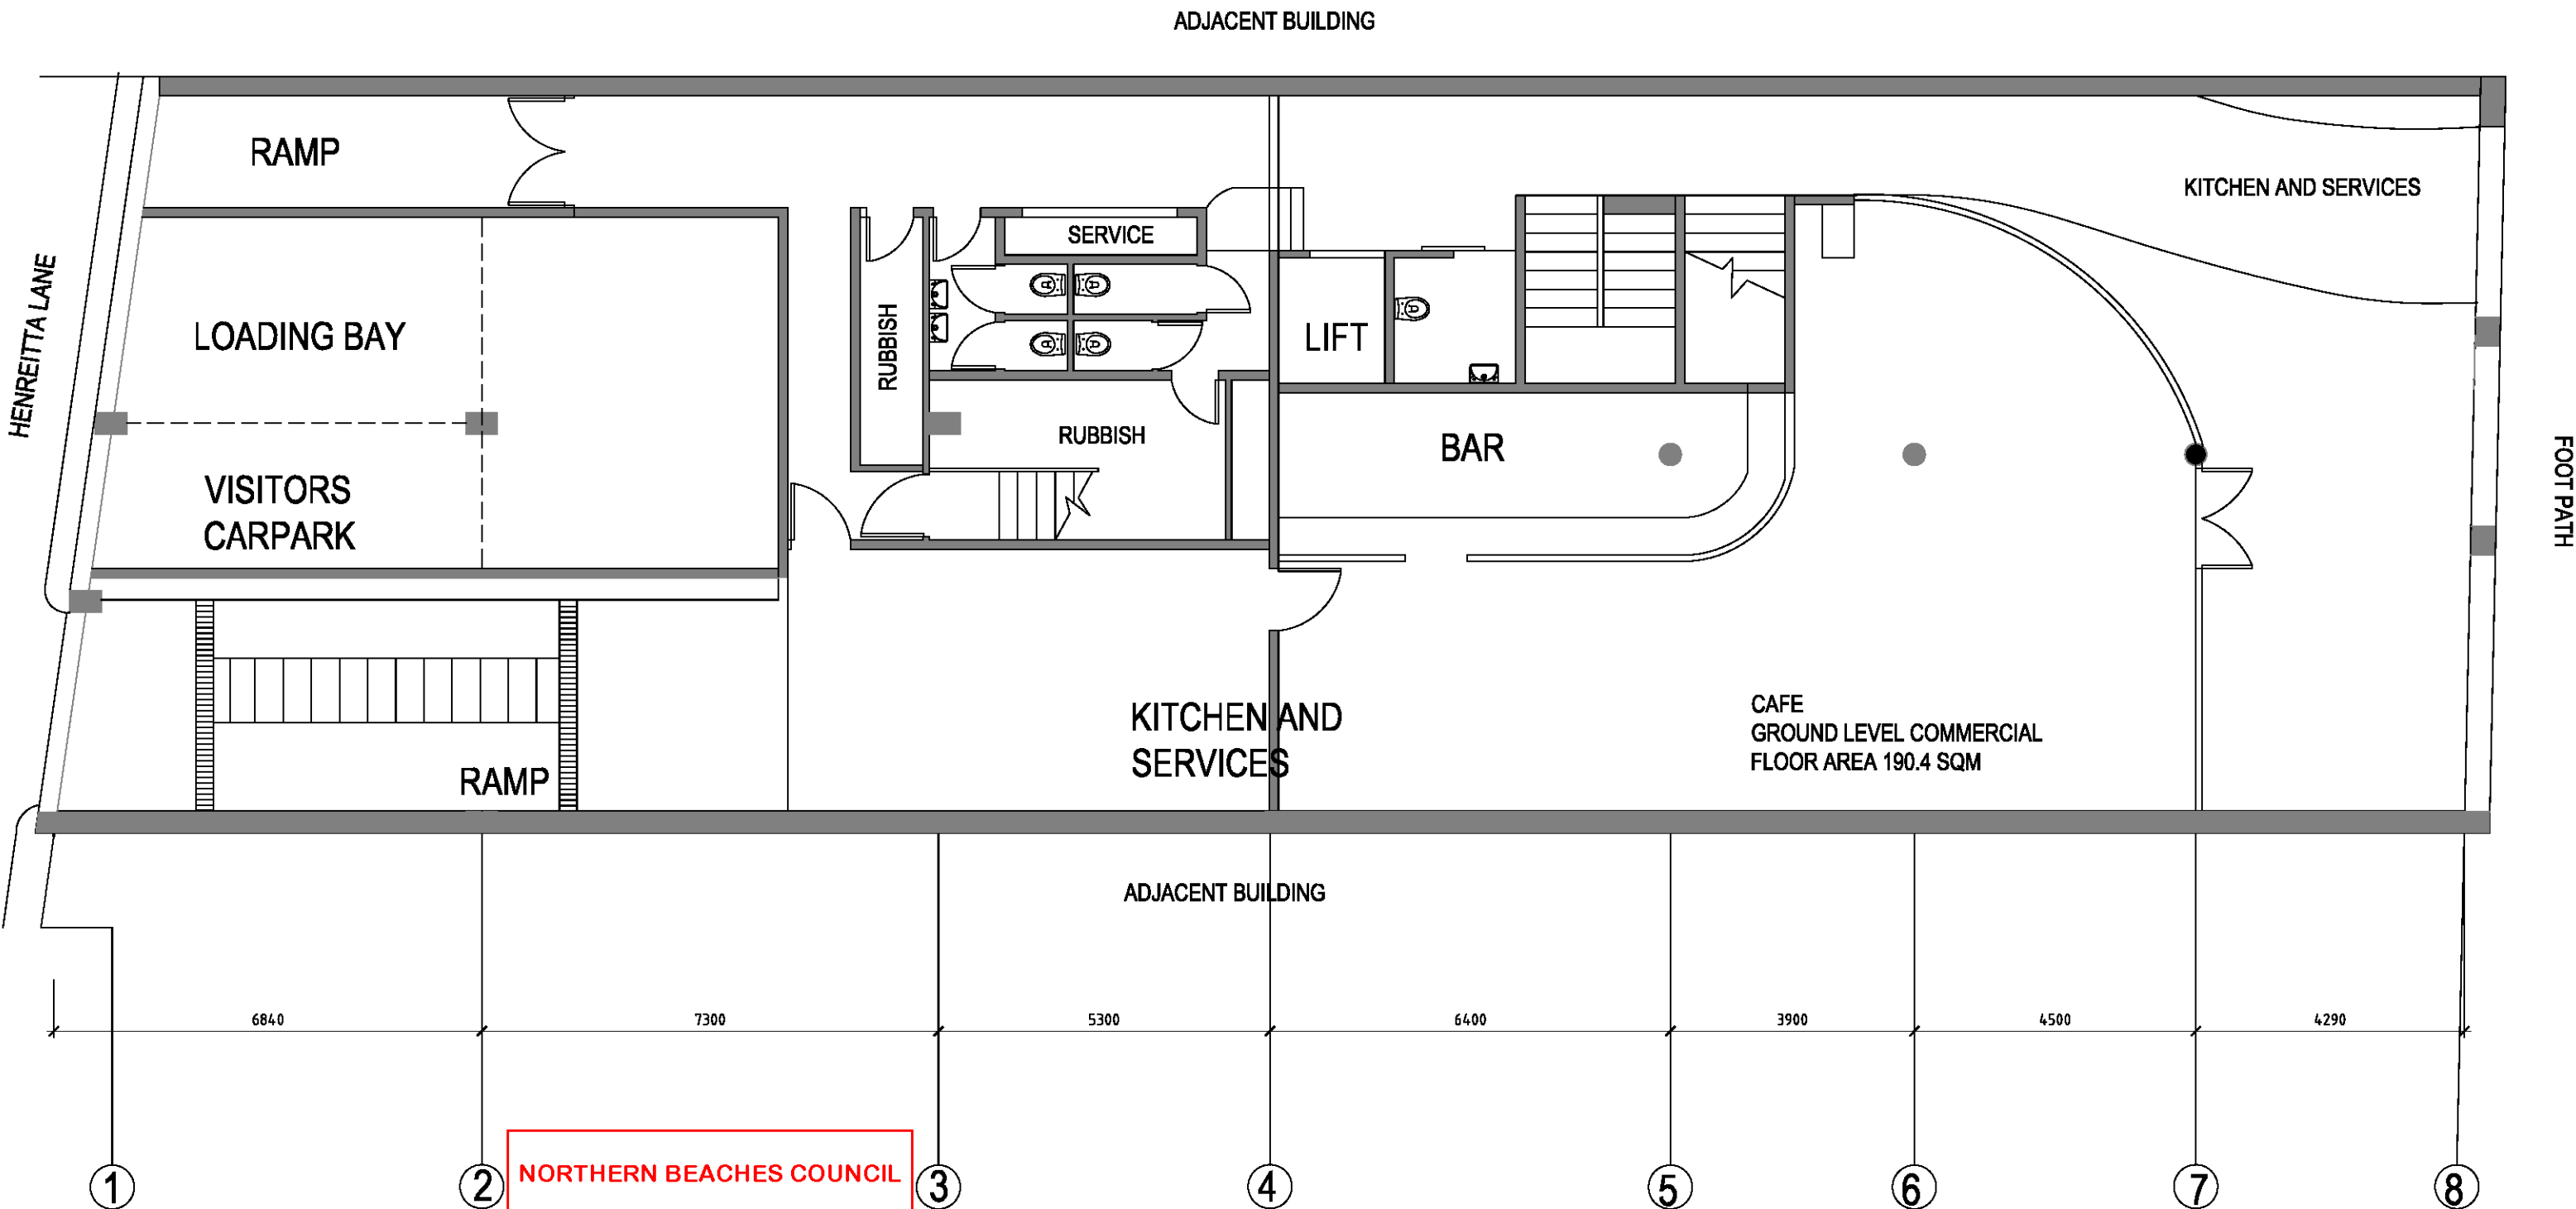

NORTHERN BEACHES COUNCIL

**THIS PLAN IS TO BE READ IN
CONJUNCTION WITH DEFERRED
COMMENCEMENT**

Endorsement Date: 01/08/2018

DA2018/0069

**(Activation of consent must be
obtained via written notice from
Northern Beaches Council)**

0 5 10 15 20 25 30 35 40 45 50

GENERAL NOTES

1. CONTRACTORS MUST VERIFY ALL DIMENSIONS ON SITE PRIOR TO THE COMMENCEMENT OF ANY WORK OR THE PREPARATION OF SHOP DRAWINGS.

2. FIGURED DIMENSIONS TO BE USED IN PREFERENCE TO SCALED DIMENSIONS.

USE OF THESE DRAWINGS

The design and details shown on these drawings are applicable to this project only and may not be reproduced in whole or in part or be used for any other project or purpose without the written permission of Woodhouse & Danks Pty. Ltd. with whom copyright resides.

No.	DATE	REVISION OR ISSUE

DWN.	CHK.	No.	DATE	REVISION OR ISSUE

10.01.18 Issued for DA

DWN.	CHK.	No.	DATE	REVISION OR ISSUE

North Steyne Apartments
42 North Steyne Road
Manly

GROUND FLOOR PLAN

WOODHOUSE & DANKS PTY LTD
ARCHITECTS
Suite 207 Level 2, 20 Dale Street, Brookvale NSW 2100
E: admin@woodhousedanks.com.au
T: (02) 9638 8610

18001


DA03 -

SCALE 1:200@A3

DATE CAD FILE

DATE

DRAWN BY

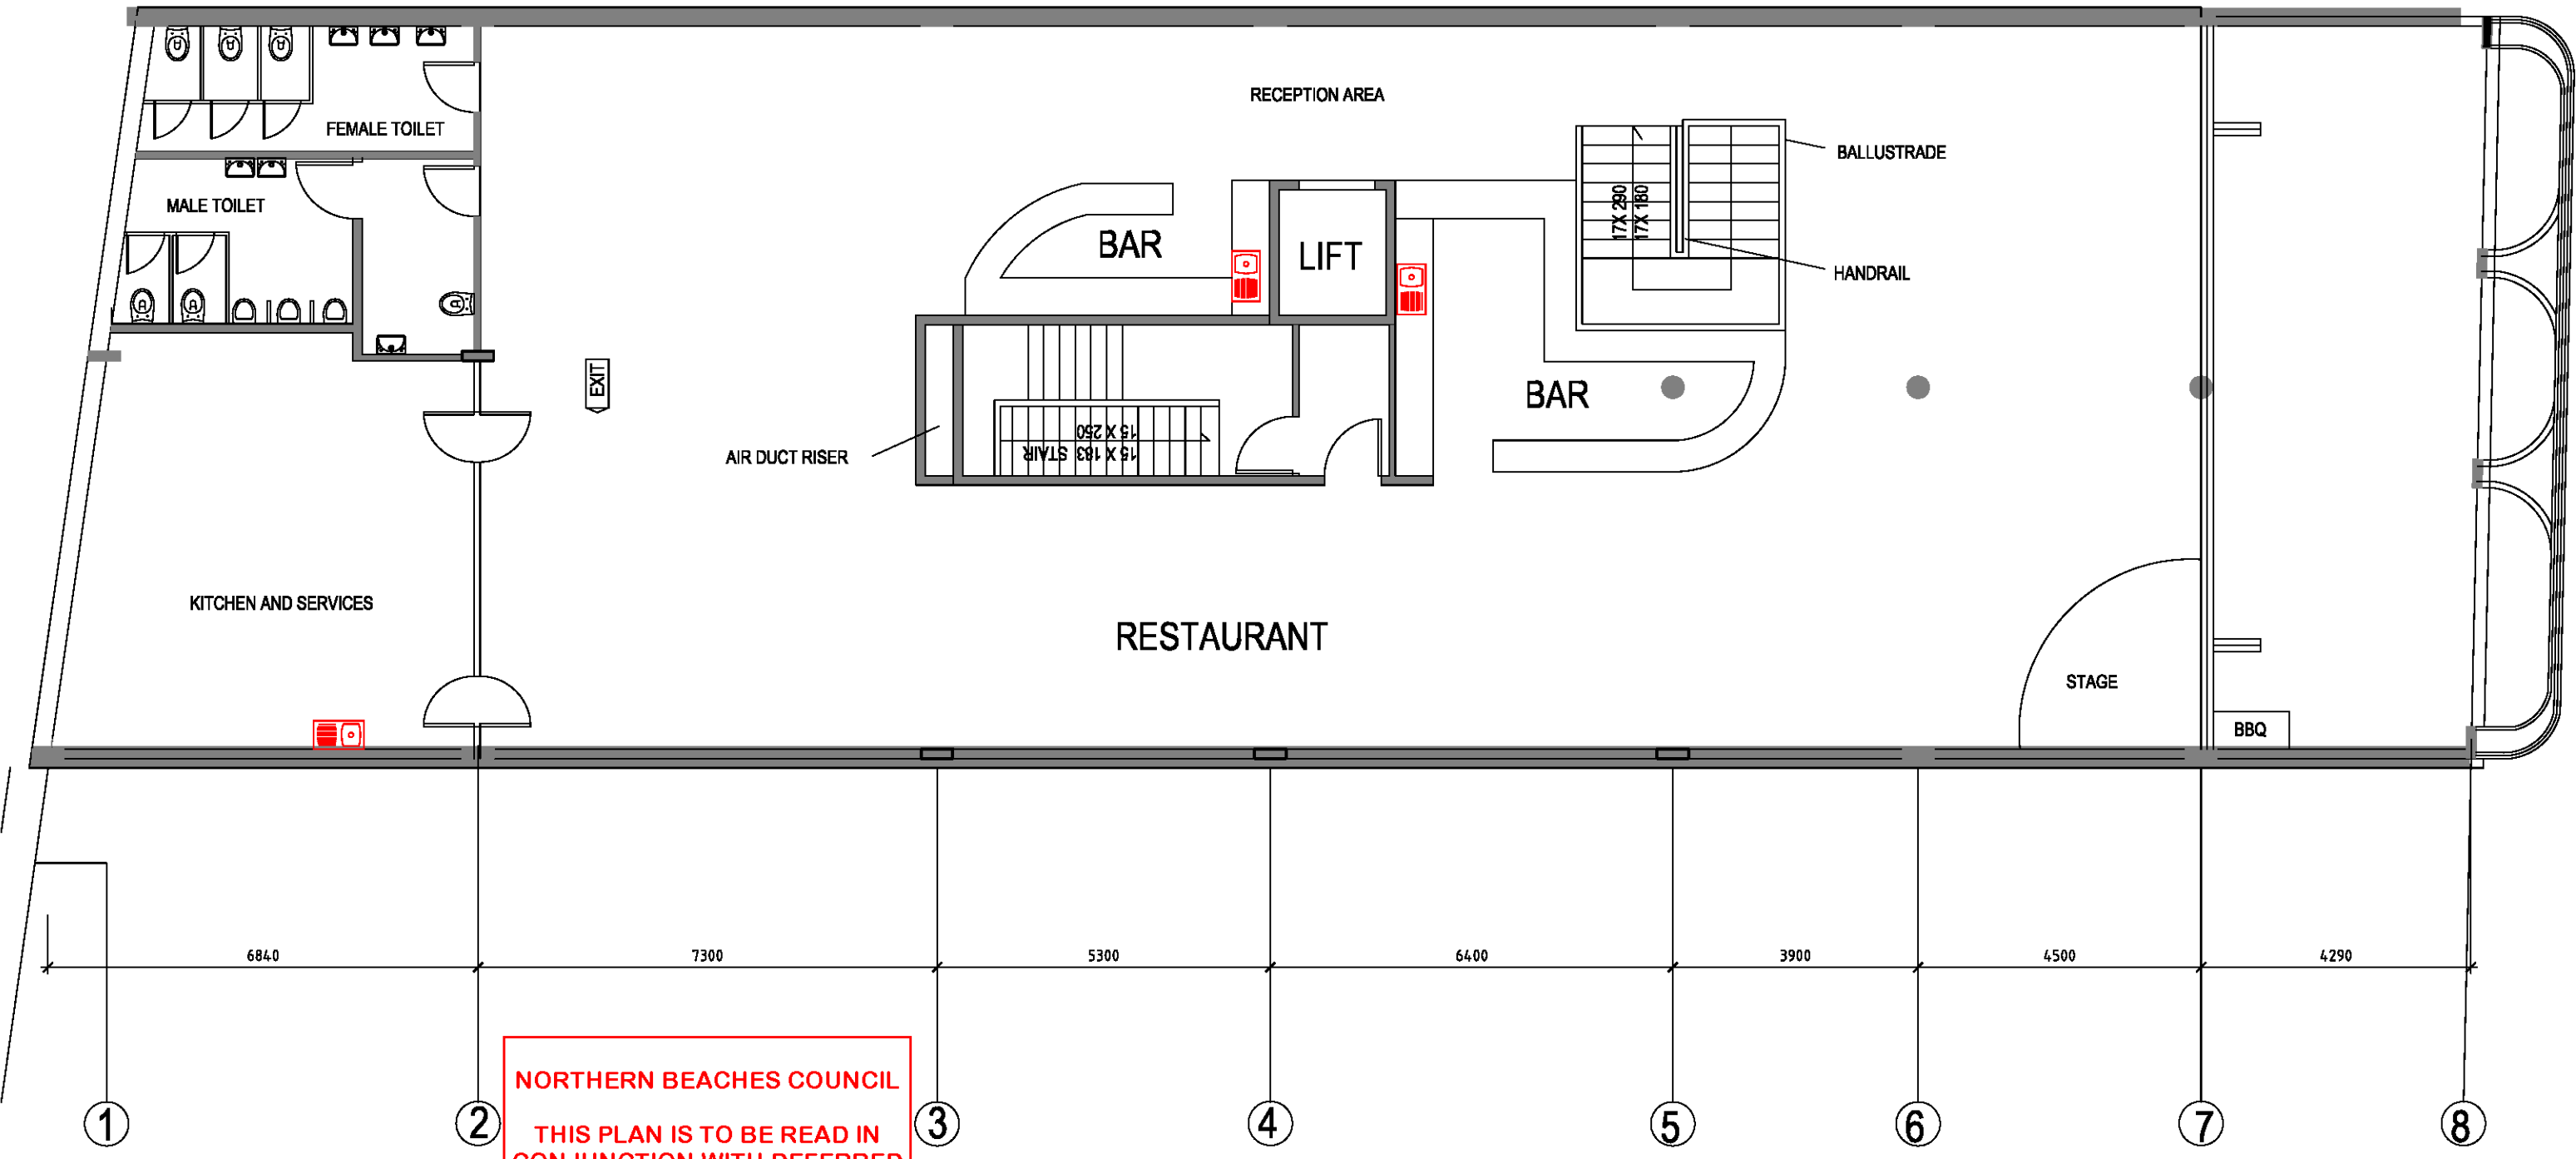

NORTHERN BEACHES COUNCIL

**THIS PLAN IS TO BE READ IN
CONJUNCTION WITH DEFERRED
COMMENCEMENT**

Endorsement Date: 01/08/2018

DA2018/0069

**(Activation of consent must be
obtained via written notice from
Northern Beaches Council)**



GENERAL NOTES

1. CONTRACTORS MUST VERIFY ALL DIMENSIONS ON SITE PRIOR TO THE COMMENCEMENT OF ANY WORK OR THE PREPARATION OF SHOP DRAWINGS.

2. FIGURED DIMENSIONS TO BE USED IN PREFERENCE TO SCALED DIMENSIONS.

USE OF THESE DRAWINGS

The design and details shown on these drawings are applicable to this project only and may not be reproduced in whole or in part or be used for any other project or purpose without the written permission of Woodhouse & Danks Pty. Ltd. with whom copyright resides.

No.	DATE	REVISION OR ISSUE

DWN.	CHK.	No.	DATE	REVISION OR ISSUE

10.01.18 Issued for DA

DWN.	CHK.	No.	DATE	REVISION OR ISSUE

DWN.	CHK.

North Steyne Apartments
42 North Steyne Road
Manly

FIRST FLOOR PLAN

WOODHOUSE & DANKS
ARCHITECTS

Suite 207 Level 2, 20 Dale Street, Brookvale NSW 2100
E: admin@woodhousedanks.com.au
T: (02) 9636 8610

JOB No. **18001**

DWG. No. **DA04**

REV **-**


DRAWN BY **-**

SCALE **1:200@A3**

DATE **-**

CAD FILE **-**

Cad File Name **-**

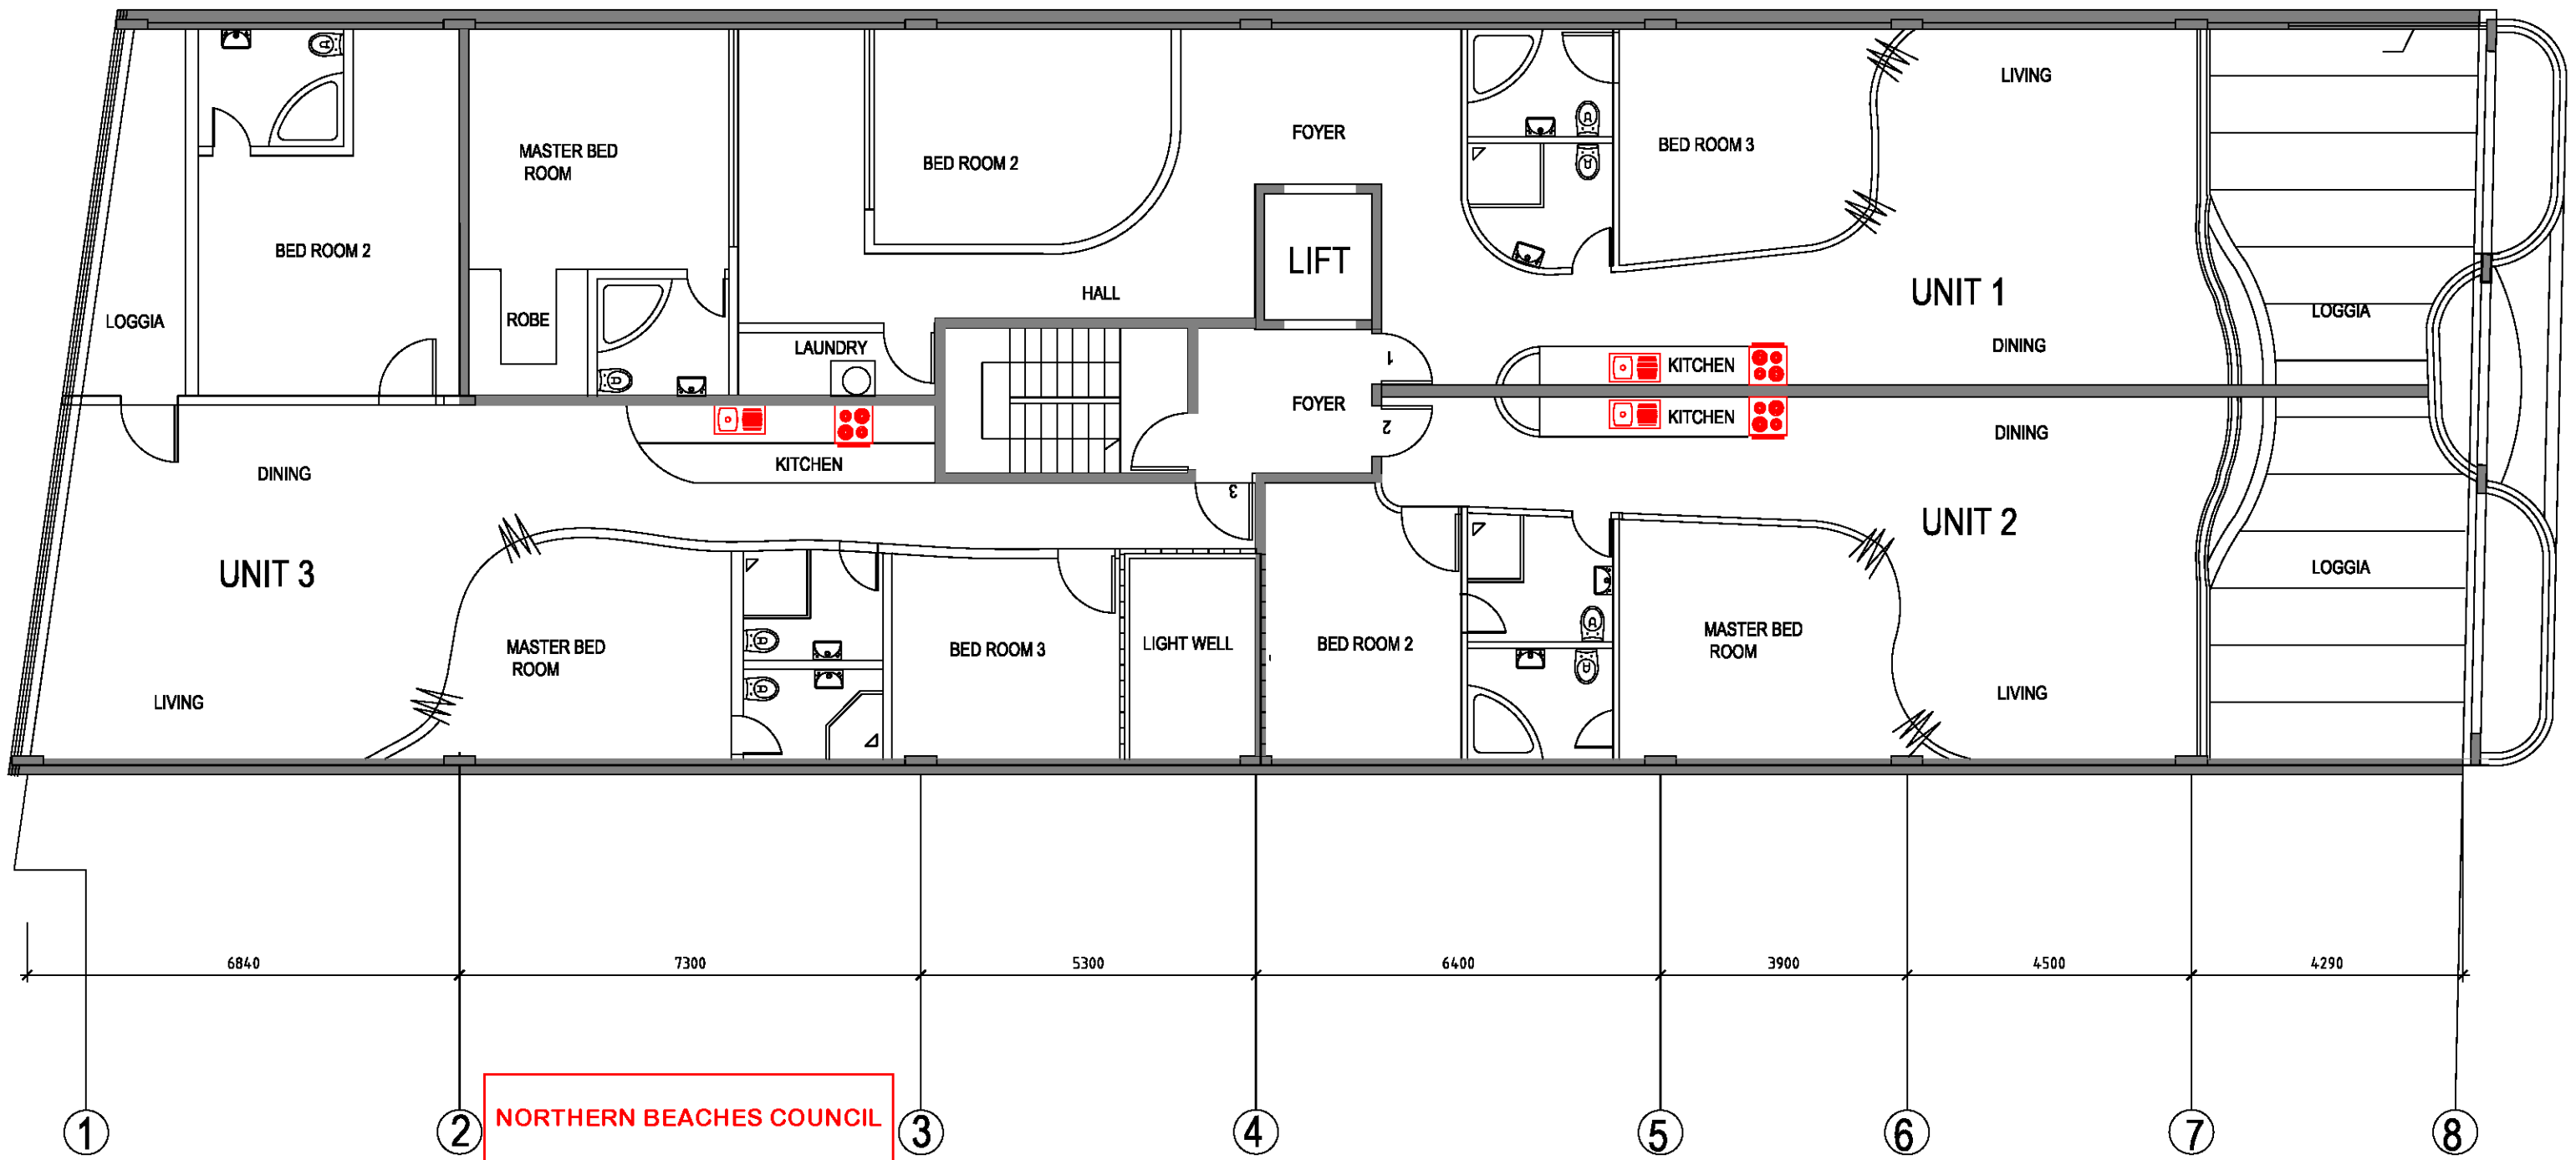

GENERAL NOTES
1. CONTRACTORS MUST VERIFY ALL DIMENSIONS ON SITE PRIOR TO THE COMMENCEMENT OF ANY WORK OR THE PREPARATION OF SHOP DRAWINGS.
2. FIGURED DIMENSIONS TO BE USED IN PREFERENCE TO SCALED DIMENSIONS.
USE OF THESE DRAWINGS
The design and details shown on these drawings are applicable to this project only and may not be reproduced in whole or in part or be used for any other project or purpose without the written permission of Woodhouse & Danks Pty. Ltd. with whom copyright resides.

No.	DATE	REVISION OR ISSUE

DWN. CHK. No. DATE

REVISION OR ISSUE


10.01.18 Issued for DA
DWN. CHK. No. DATE REVISION OR ISSUE

DWN. CHK.

North Steyne Apartments
42 North Steyne Road
Manly
SECOND FLOOR PLAN

WOODHOUSE & DANKS
ARCHITECTS
Suite 207 Level 2, 20 Dale Street, Brookvale NSW 2100
E: admin@woodhousedanks.com.au
T: (02) 9638 8610
FAX: 9638 8610

JOB No. **18001**
DWG. No. **DA05**
REV
DRAWN BY
DATE
SCALE 1:100@A3
CADD FILE
Cad file Name

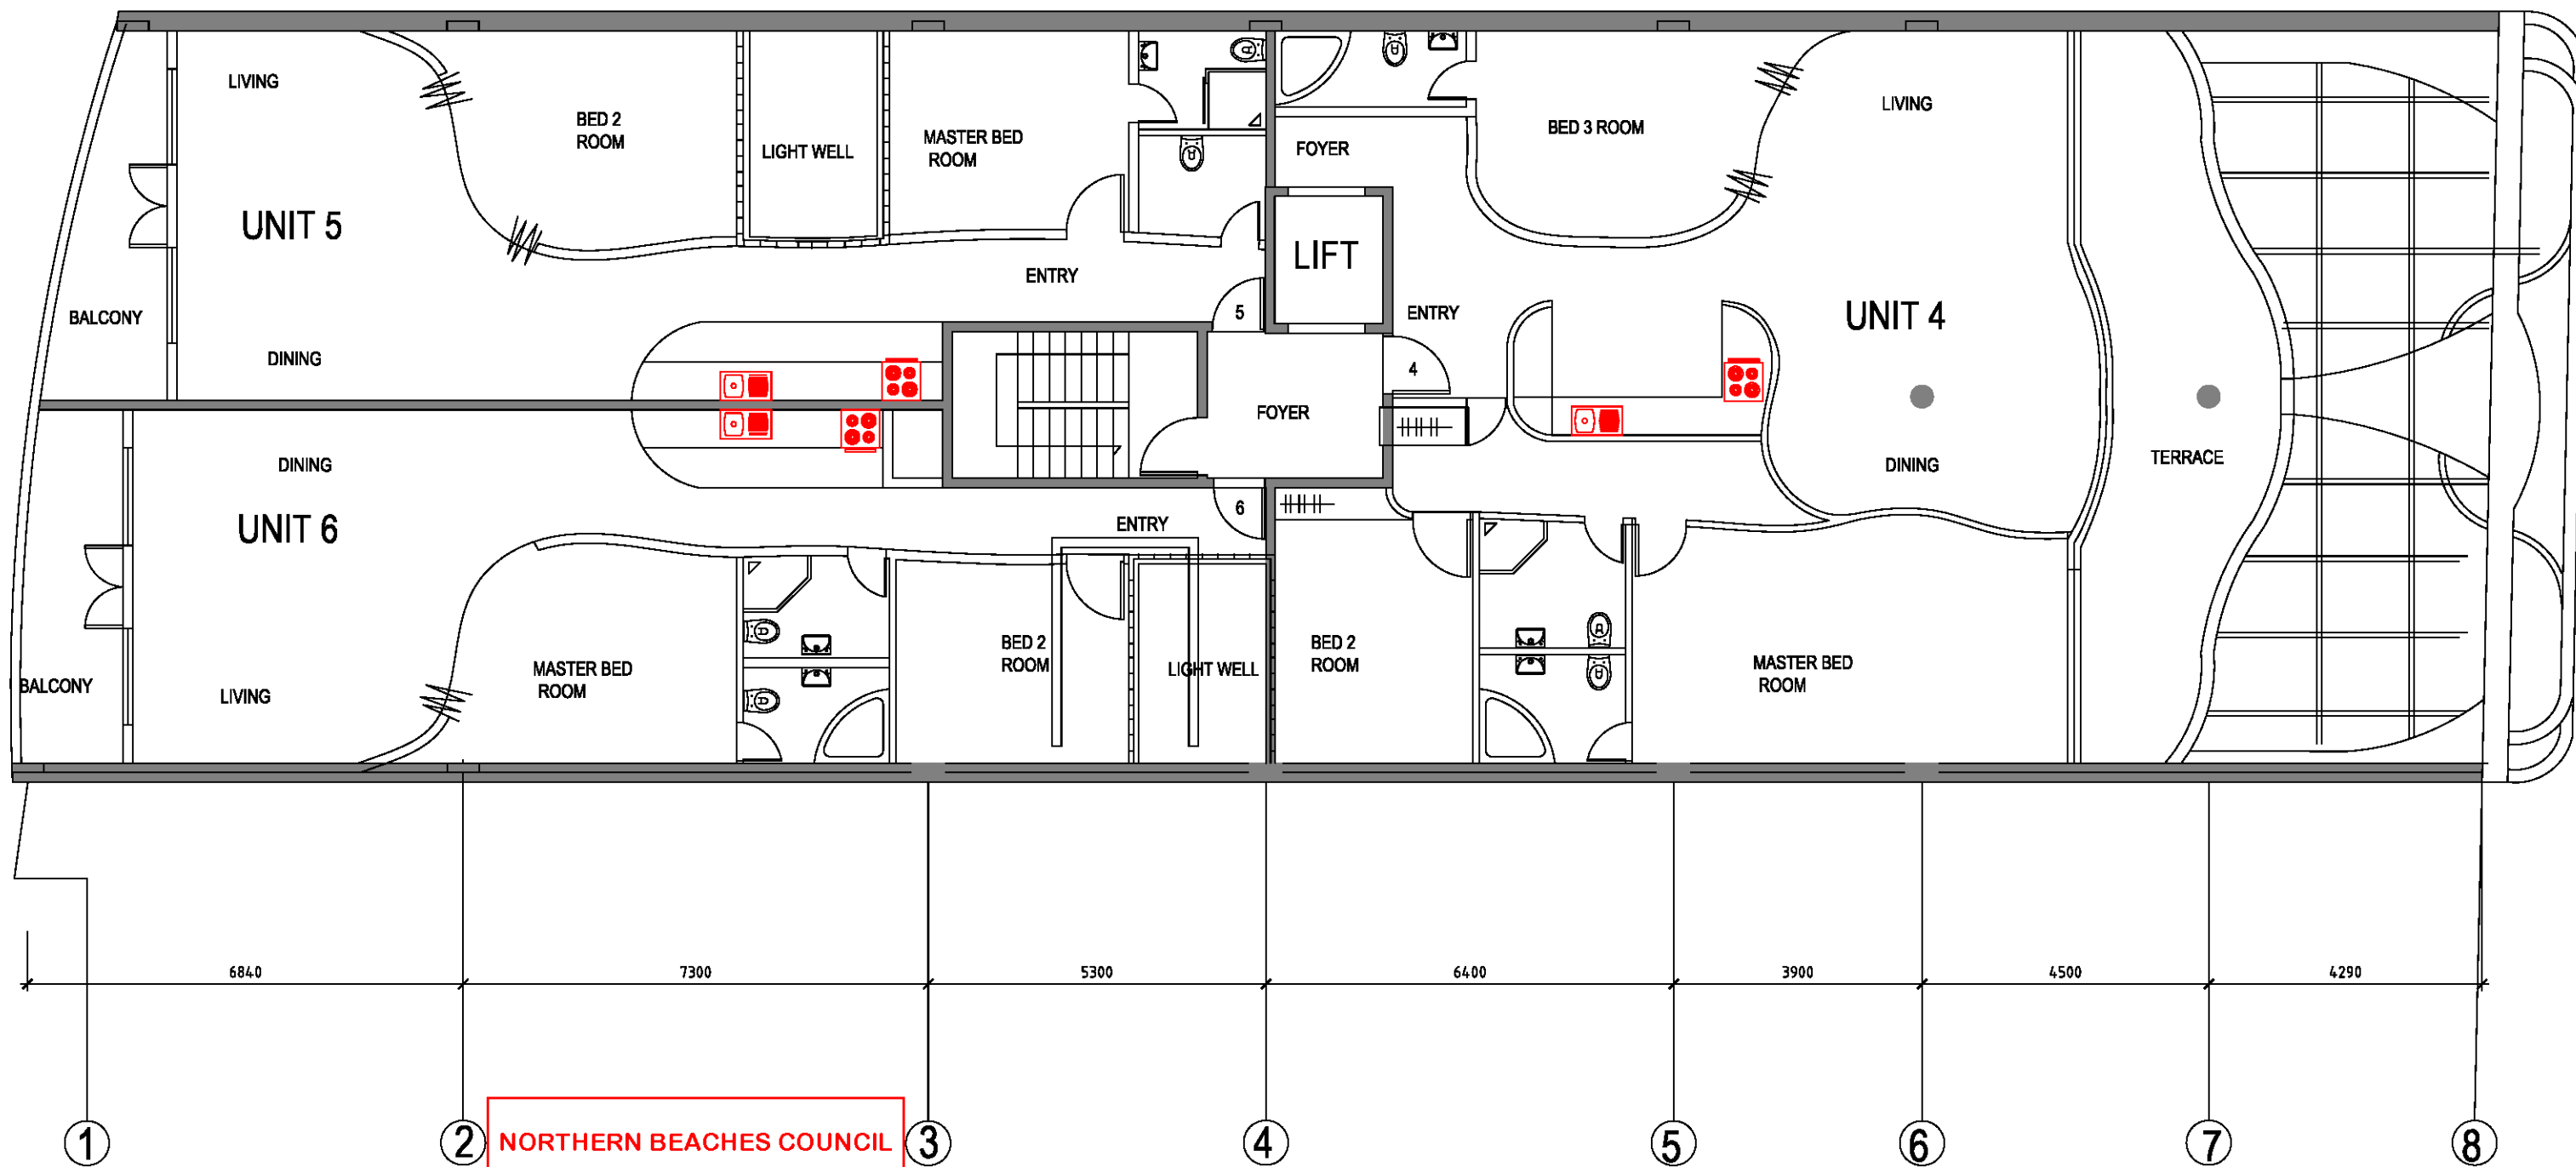

NORTHERN BEACHES COUNCIL

**THIS PLAN IS TO BE READ IN
CONJUNCTION WITH DEFERRED
COMMENCEMENT**

Endorsement Date: 01/08/2018

DA2018/0069

**(Activation of consent must be
obtained via written notice from
Northern Beaches Council)**



GENERAL NOTES
1. CONTRACTORS MUST VERIFY ALL DIMENSIONS ON SITE PRIOR TO THE COMMENCEMENT OF ANY WORK OR THE PREPARATION OF SHOP DRAWINGS.
2. FIGURED DIMENSIONS TO BE USED IN PREFERENCE TO SCALED DIMENSIONS.
USE OF THESE DRAWINGS
The design and details shown on these drawings are applicable to this project only and may not be reproduced in whole or in part or be used for any other project or purpose without the written permission of Woodhouse & Danks Pty. Ltd. with whom copyright resides.

No. DATE REVISION OR ISSUE

DWN. CHK. No. DATE

REVISION OR ISSUE

10.01.18 Issued for DA
DWN. CHK. No. DATE REVISION OR ISSUE


DWN. CHK.

North Steyne Apartments
42 North Steyne Road
Manly

THIRD FLOOR PLAN

WOODHOUSE & DANKS
ARCHITECTS
Suite 207 Level 2, 20 Dale Street, Brookvale NSW 2100
E: admin@woodhousedanks.com.au
T: (02) 9638 8610
F: (02) 9638 8610
SCALE 1:200@A3
DATE CAD FILE
DATE Cad File Name

JOB No.
18001
DWS. No. REV
DA06 -
DRAWN BY
DRAWN BY

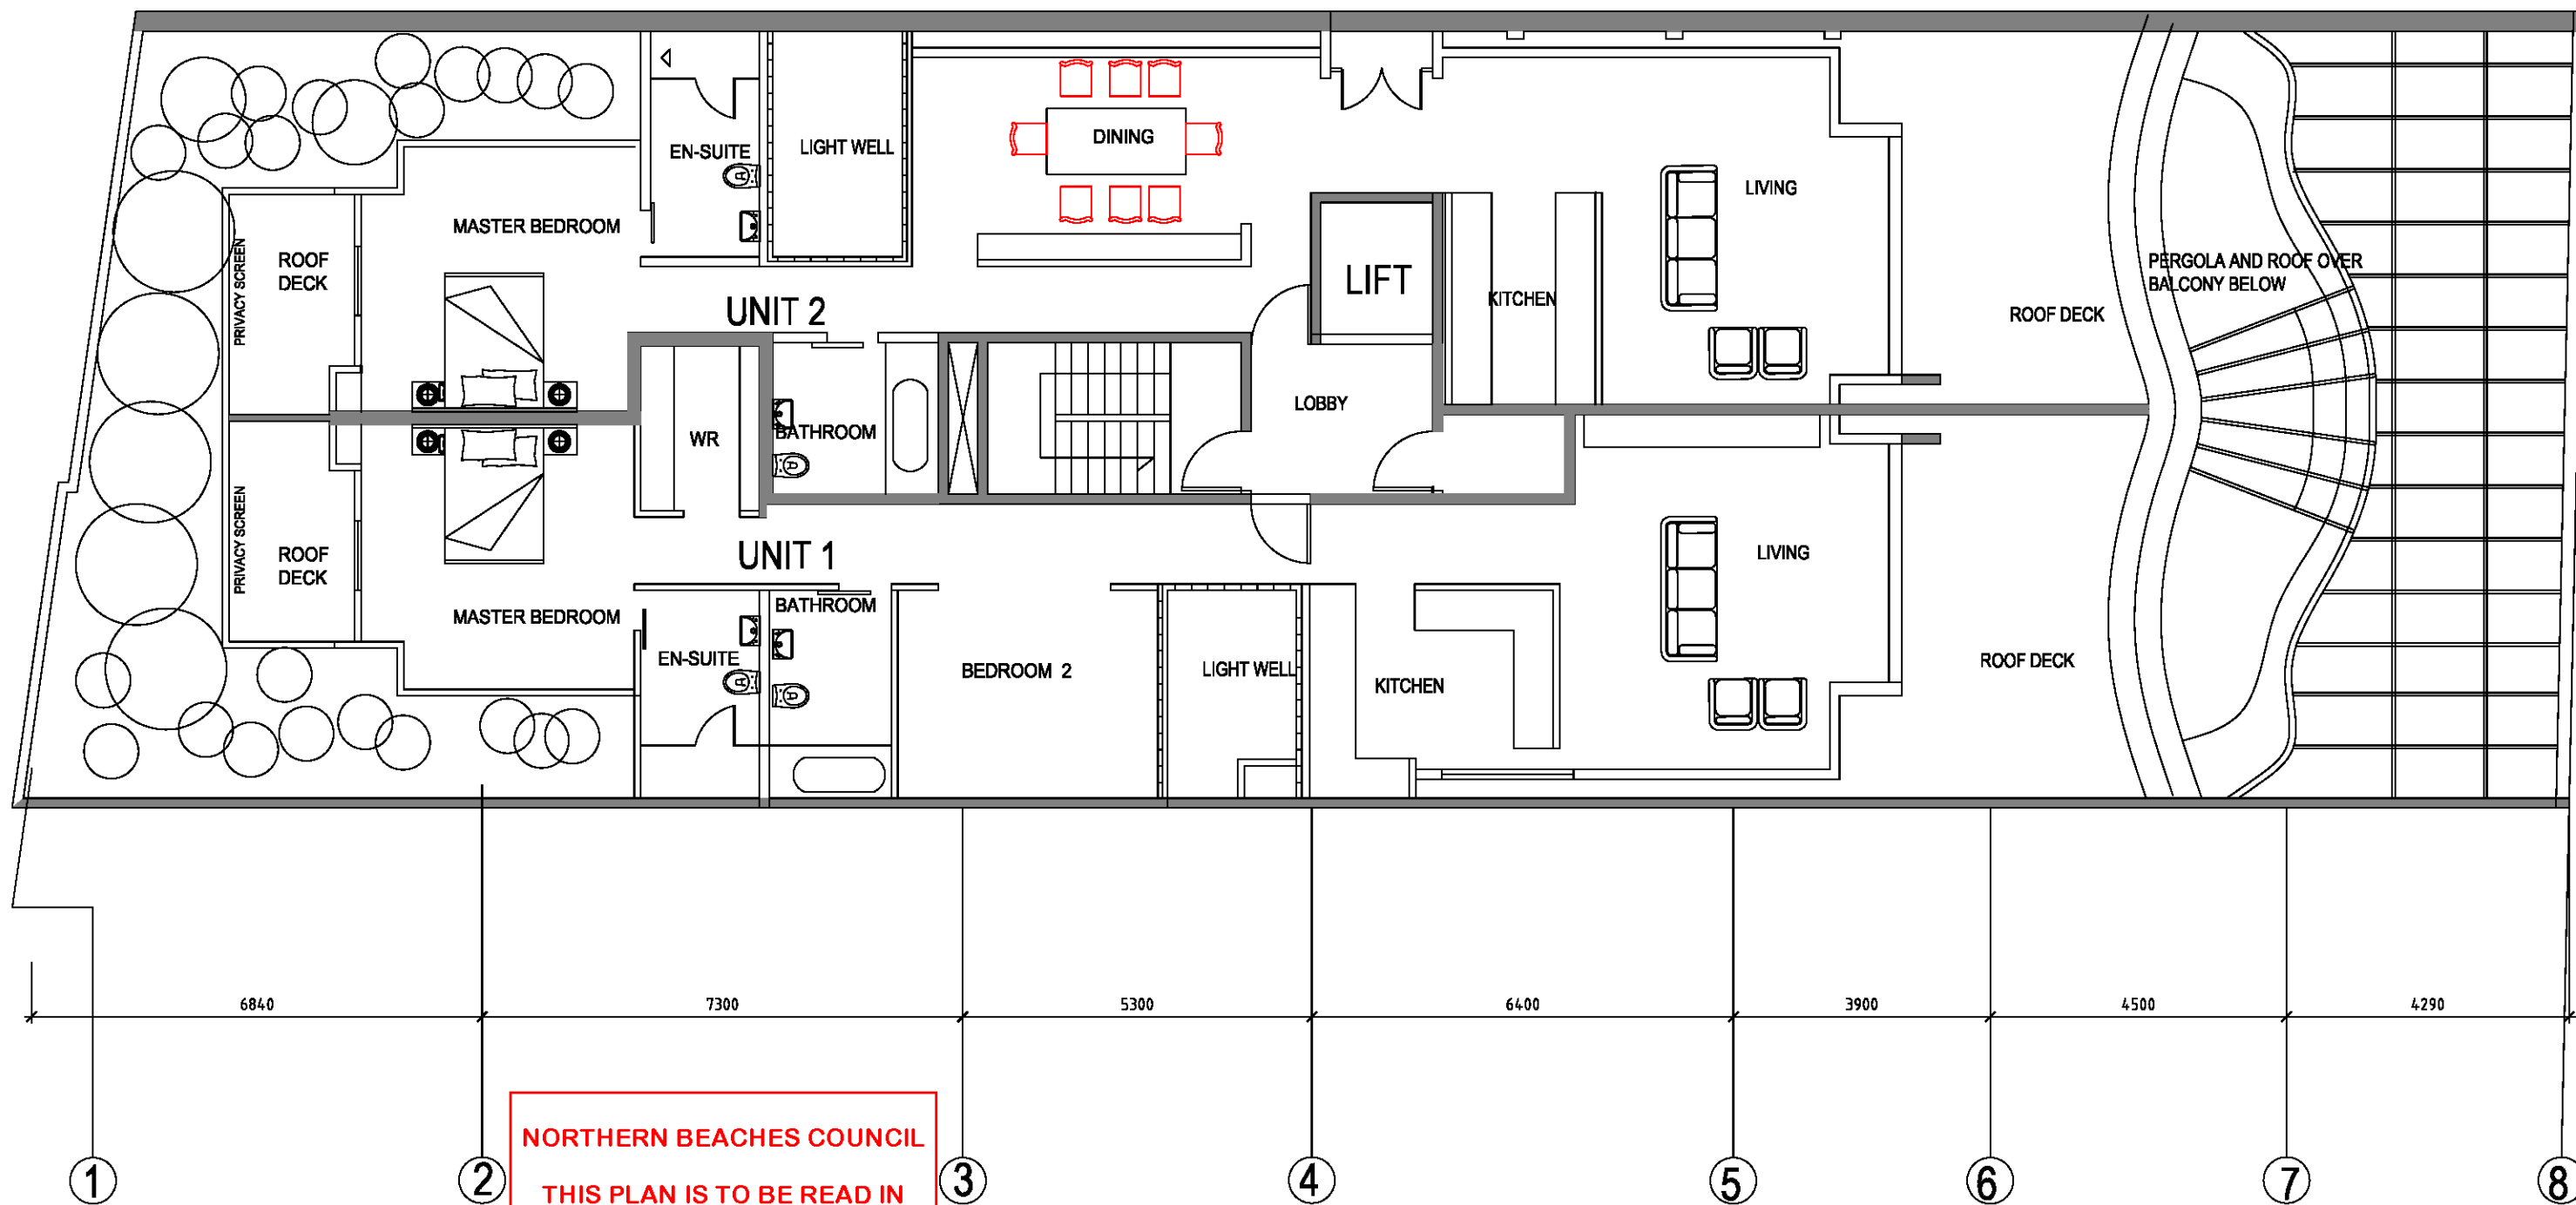

NORTHERN BEACHES COUNCIL

**THIS PLAN IS TO BE READ IN
CONJUNCTION WITH DEFERRED
COMMENCEMENT**

Endorsement Date: 01/08/2018

DA2018/0069

**(Activation of consent must be
obtained via written notice from
Northern Beaches Council)**

0 5 10 15 20 25 30 35 40 45 50

GENERAL NOTES
1. CONTRACTORS MUST VERIFY ALL DIMENSIONS ON SITE PRIOR TO THE COMMENCEMENT OF ANY WORK OR THE PREPARATION OF SHOP DRAWINGS.
2. FIGURED DIMENSIONS TO BE USED IN PREFERENCE TO SCALED DIMENSIONS.
USE OF THESE DRAWINGS
The design and details shown on these drawings are applicable to this project only and may not be reproduced in whole or in part or be used for any other project or purpose without the written permission of Woodhouse & Danks Pty. Ltd. with whom copyright resides.

No.	DATE	REVISION OR ISSUE

DWN.	CHK.	No.	DATE	REVISION OR ISSUE

10.01.18 Issued for DA

DWN.	CHK.	No.	DATE	REVISION OR ISSUE

DWN. CHK.

North Steyne Apartments
42 North Steyne Road
Manly

FORTH FLOOR PLAN

18001


WOODHOUSE & DANKS
ARCHITECTS
Suite 207 Level 2, 20 Dale Street, Brookvale NSW 2100
E: admin@woodhousedanks.com.au
T: (02) 9638 8610

DA07 -

SCALE 1:200@A3

DATE DATE
CAD FILE Cad File Name

DRAWN BY

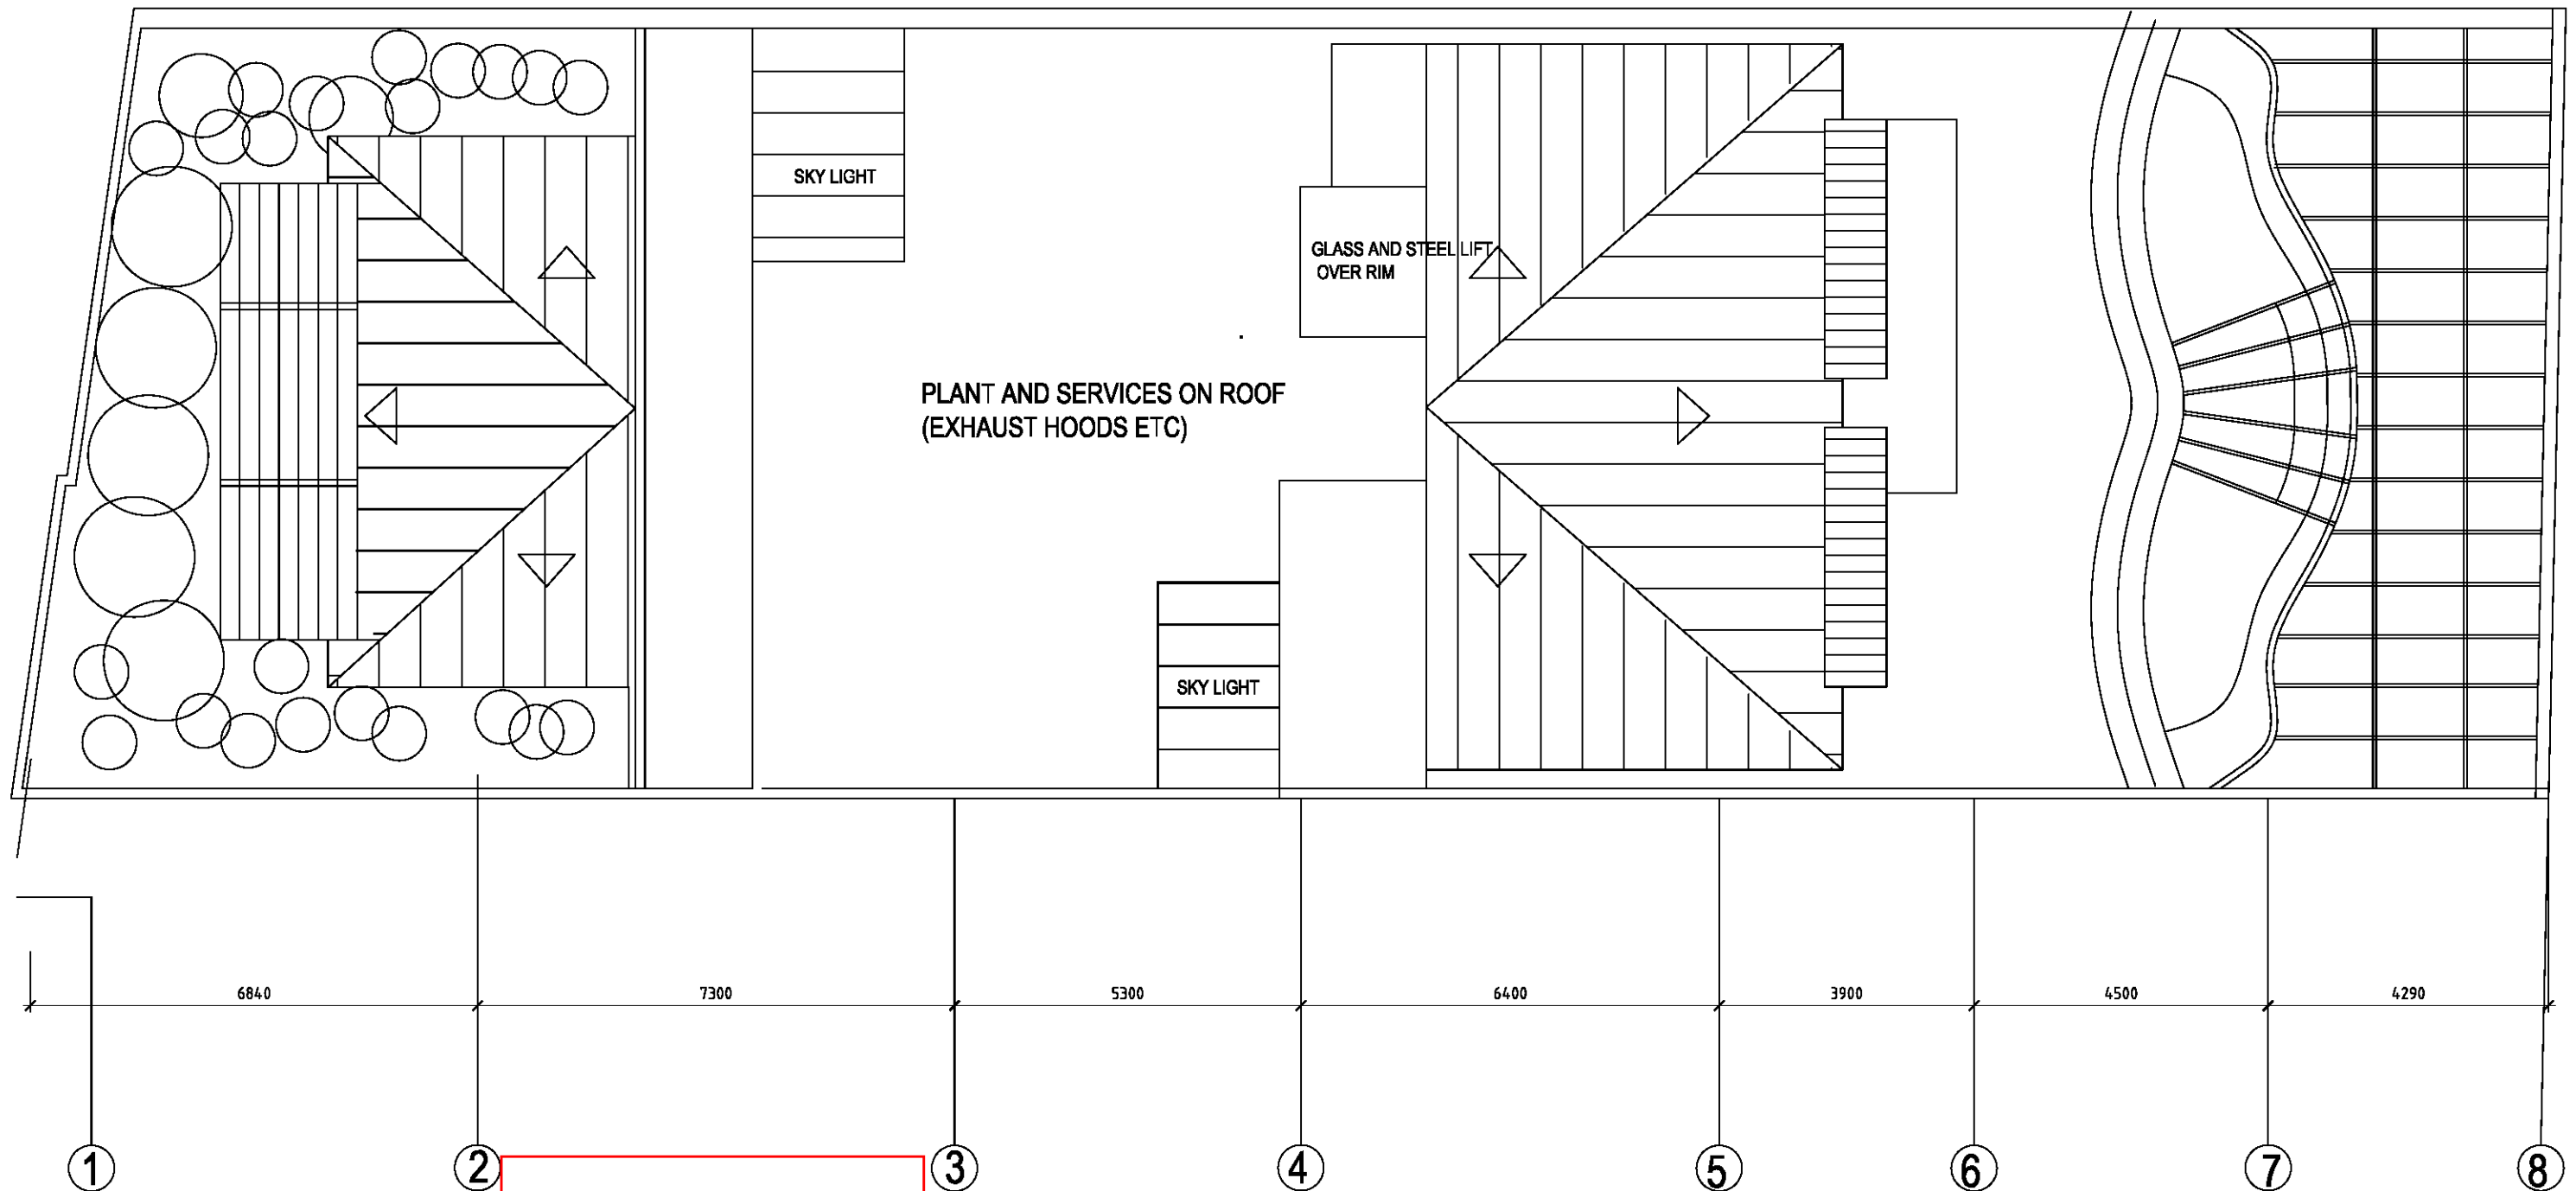


NORTHERN BEACHES COUNCIL

**THIS PLAN IS TO BE READ IN
CONJUNCTION WITH DEFERRED
COMMENCEMENT**

Endorsement Date: 01/08/2018

DA2018/0069

**(Activation of consent must be
obtained via written notice from
Northern Beaches Council)**

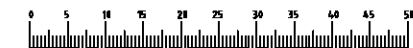

GENERAL NOTES
1. CONTRACTORS MUST VERIFY ALL DIMENSIONS ON SITE PRIOR TO THE COMMENCEMENT OF ANY WORK OR THE PREPARATION OF SHOP DRAWINGS.
2. FIGURED DIMENSIONS TO BE USED IN PREFERENCE TO SCALED DIMENSIONS.
USE OF THESE DRAWINGS
The design and details shown on these drawings are applicable to this project only and may not be reproduced in whole or in part or be used for any other project or purpose without the written permission of Woodhouse & Danks Pty. Ltd. with whom copyright resides.

No. DATE REVISION OR ISSUE

DWN. CHK. No. DATE REVISION OR ISSUE

10.01.18 Issued for DA
DWN. CHK. No. DATE REVISION OR ISSUE

DWN. CHK.

North Steyne Apartments
42 North Steyne Road
Manly

ROOF PLAN

WOODHOUSE & DANKS
ARCHITECTS
Suite 207 Level 2, 20 Dale Street, Brookvale NSW 2100
E: admin@woodhousedanks.com.au
T: (02) 9638 8610
F: (02) 9638 8610
ABN 28 084 880 108
AFR 5274

JOB No.
18001
DWS. No. REV
DA08 -
DRAWN BY
DRAWN

SCALE
1:200@A3

DATE
DATE
CADD FILE
Cadd File Name