



DRAWING LIST

A000	COVER PAGE
A001	SITE PLAN AND SITE ANALYSIS
A002	LANDSCAPE CONCEPT PLAN
A003	DRIVEWAY PLAN
A011	DEMOLITION PLAN - LOWER GROUND FLOOR
A012	DEMOLITION PLAN - GROUND FLOOR
A013	DEMOLITION PLAN - FIRST FLOOR
A101	LOWER GROUND FLOOR PLAN
A102	GROUND FLOOR PLAN
A103	FIRST FLOOR PLAN
A104	ROOF PLAN
A201	NORTH & EAST ELEVATION
A202	SOUTH & WEST ELEVATION
A221	SECTIONS
SK06	LANDSCAPE AREA CALCULATION
SK07	BUILDING HEIGHT PLANE
SK08	BUILDING ENVELOPE
SK09	EXTERNAL FINISHES SCHEDULE
SK10	SEDIMENT, EROSION AND STORMWATER MANAGEMENT PLAN
SK11	SHADOW DIAGRAMS - WINTER 9AM
SK12	SHADOW DIAGRAMS - WINTER 12PM
SK13	SHADOW DIAGRAMS - WINTER 3PM
SK14	SHADOW DIAGRAMS - ELEVATIONS
N01	NOTIFICATION PLAN

LEGEND

BG	BOX GUTTER
BLK	CONCRETE BLOCK RETAINING WALL TO ENG. DETAILS
BRK	BRICKWORK WALL TO ENG. DETAILS
CL	CEILING LEVEL
COL	STEEL COLUMN TO ENGINEERS DETAILS
CONC	REINFORCED CONCRETE SLAB TO ENG. DETAILS
COS	CHECK ON SITE
CPT	CARPET ON UNDERLAY
CT	CERAMIC FLOOR TILE ON SCREED
DP	COLORBOND FINISH RAINWATER CIRCULAR
	DOWNPIPE CONNECTED INTO EXISTING STORMWATER
	EXPANSION JOINT
EJ	EXISTING
EX	EXISTING GROUND LEVEL
EXGL	FINISHED FLOOR LEVEL
FFL	FLASHING
FL	FLOOR WASTE
FW	COLORBOND FINISH EAVES GUTTER
G	GRADED DRAIN
GD	POWDERCOAT ALUMINIUM FRAMED GLAZED DOORS
GL1	GLAZED BALUSTRADE
GLB	METAL ROOF SHEET ON SARKING AND INSULATION - (SEE BASIX)
MR	METAL SHEET WALL CLADDING ON SARKING AND INSULATION - (SEE BASIX)
MC	NOT TO SCALE
NTS	CERAMIC FLOOR TILES ON WATERPROOF MEMBRANE
PAV1	EXTERNAL PAVING
PAV2	POOL FENCING 1200mm HIGH
PF	RELATIVE LEVEL
RL	RAINWATER HEAD
RWH	TIMBER WINDOW SHUTTER TO DETAIL
SH	INTERNAL POLISHED TIMBER FLOOR BOARDS
TF	EXTERNAL TIMBER DECKING
TD	

BASIX

POOL	
OUTDOOR SWIMMING POOL:	VOLUME (MAX VOLUME): 46kL POOL COVER: YES POOL PUMP TIMER: YES HEATING SYSTEM: SOLAR (ELECTRIC BOOSTED)
RAINWATER TANK:	TANK SIZE: MIN 1153L
FIXTURES AND SYSTEMS	
LIGHTING	MIN 40% OF NEW OR ALTERED LIGHTS TO BE FLURO, COMPACT FLURO OR LED LAMPS
FIXTURES:	ALL SHOWER HEADS: MIN 3 STAR ALL TOILET FLUSHING SYSTEMS: MIN 3 STAR ALL TAPS: MIN 3 STAR
CONSTRUCTION	
SUSPENDED FLOORS:	WITH ENCLOSED SUBFLOOR: R0.70 (DOWN) (OR R1.30 INCLUDING CONSTRUCTION)
EXTERNAL WALLS:	FRAMED: R1.30 (OR R1.70 INCLUDING CONSTRUCTION) BRICK VENEER: R1.16 (OR 1.70 INCLUDING CONSTRUCTION)
CEILINGS:	CEILING: R3.00 (UP) ROOF: FOIL/SARKING SOLAR ABSORPTANCE: MEDIUM 0.475 - 0.70)
GLAZING REQUIREMENTS	
FRAME AND GLASS: (REFER TO SCHEDULE)	STANDARD ALUMINIUM, SINGLE CLEAR OR U-VALUE: 7.63, SHGC: 0.75

ISSUED FOR S4.55 APPLICATION

ISSUED FOR S4.55 APPLICATION AMENDMENT	17/8/23 DATE	B REVISION
LEVEL 2 / 271 ALFRED STREET NORTH NORTH SYDNEY NSW 2060 EMAIL: architects@mhdp.com.au TELEPHONE (02) 9955 5608 NSW NOMINATED ARCHITECT MARK HURCUM - Reg. No. 5605 © Mark Hurcum Design Practice Pty Limited	This drawing is the copyright of Mark Hurcum Design Practice Pty Limited and may not be altered, reproduced or transmitted in any form or by any means in part or in whole without the written permission of Mark Hurcum Design Practice Pty Limited.	

ALTERATIONS AND ADDITIONS
5 SURFVIEW ROAD MONA VALE

COVER SHEET

2222



A000 B
OCTOBER 2022

MHDP
ARCHITECTS



LEGEND

- EXISTING WALLS
- EXISTING WALLS TO BE DEMOLISHED
- PROPOSED WALLS
- EXTENT OF APPROVED DA2019/1421
- REDUCTION FROM APPROVED DA2019/1421
- EXTENSION FROM APPROVED DA2019/1421

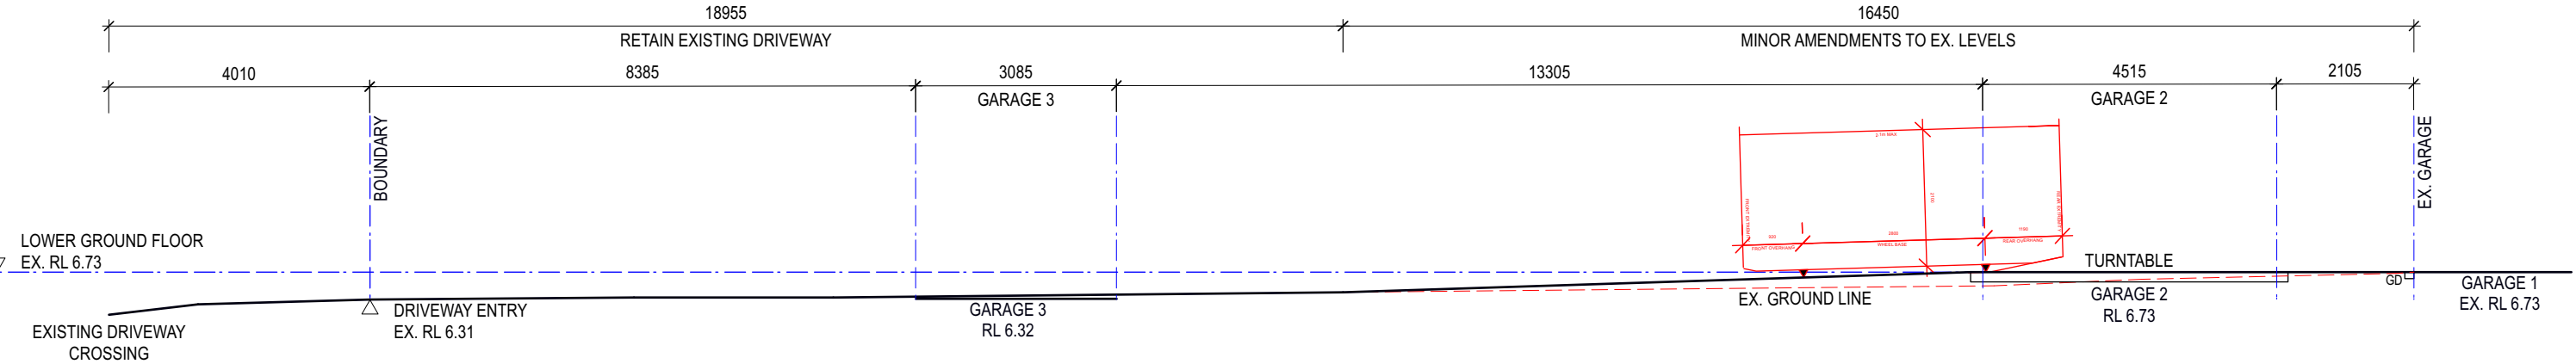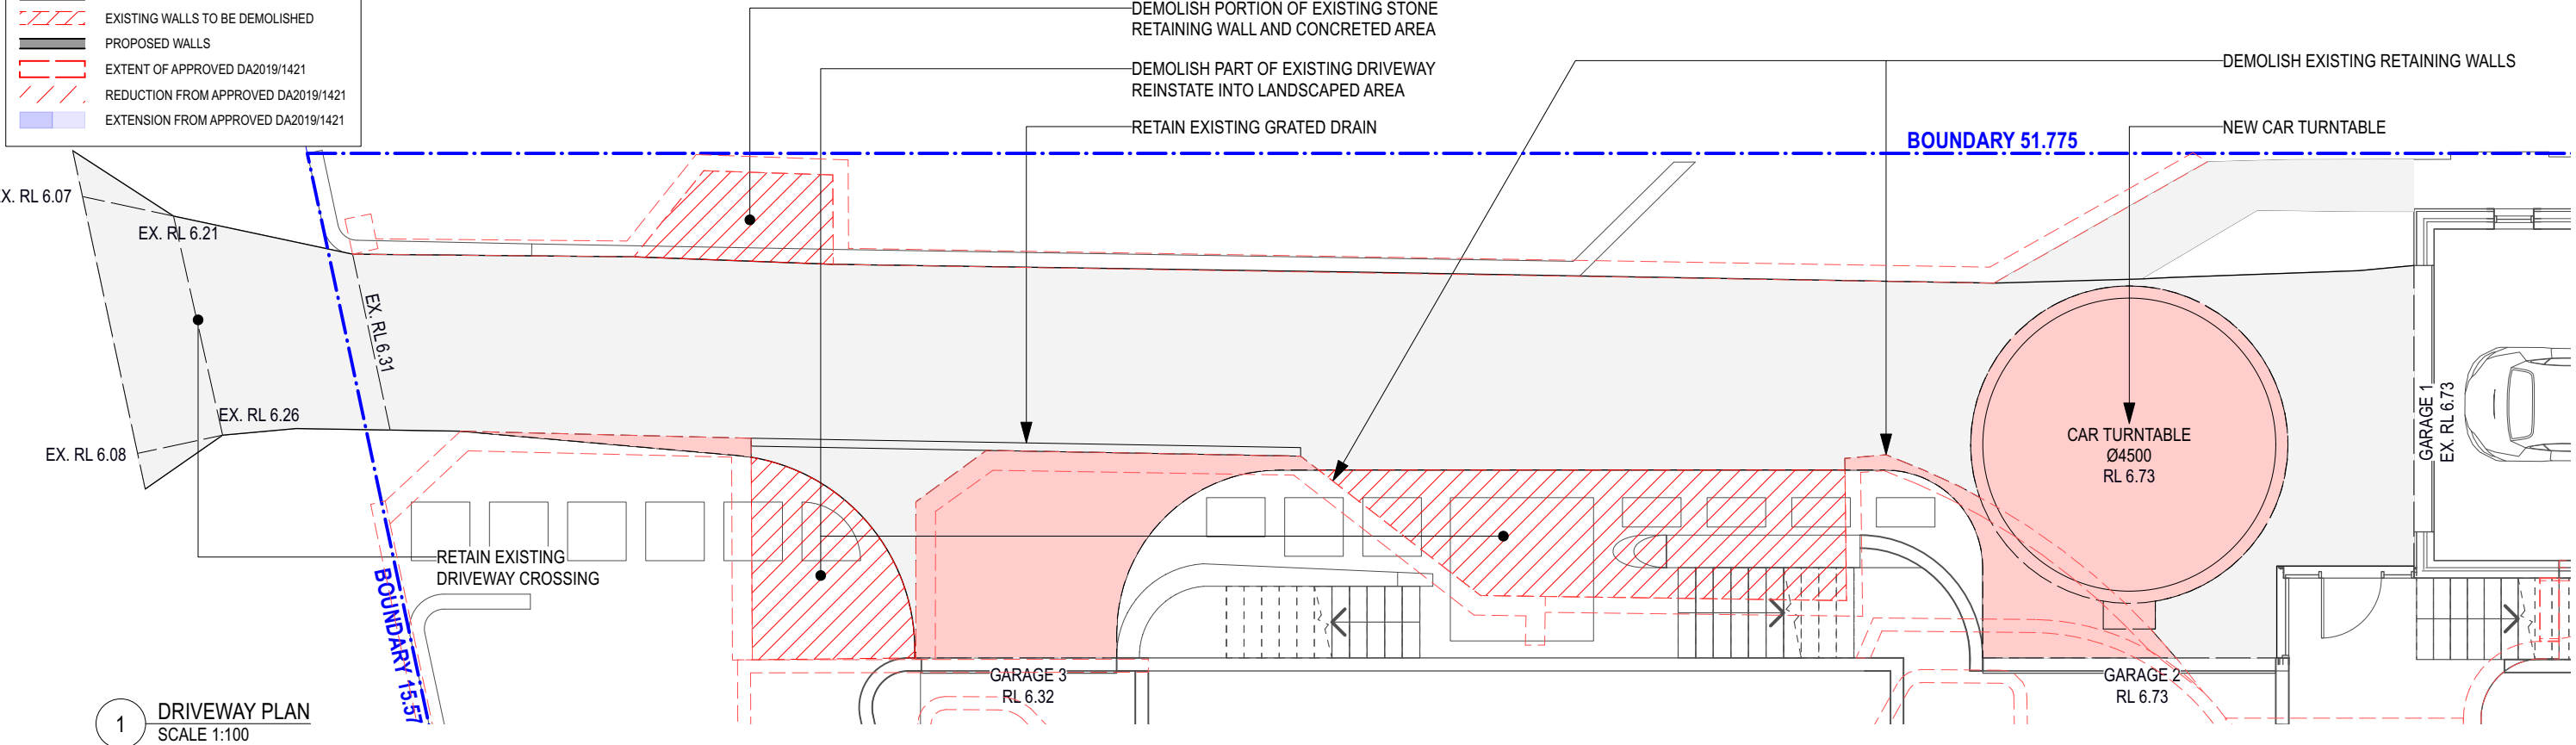

ISSUED FOR S4.55 APPLICATION

ISSUED FOR S4.55 APPLICATION
AMENDMENT
LEVEL 2 / 271 ALFRED STREET NORTH
NORTH SYDNEY NSW 2060
EMAIL: architects@mhdp.com.au
TELEPHONE (02) 9955 5608
NSW NOMINATED ARCHITECT
MARK HURCUM - Reg. No. 5605
© Mark Hurcum Design Practice Pty Limited
DA TITLE BLOCK 2022-A


17/8/23
DATE
C
REVISION
This drawing is the copyright of Mark
Hurcum Design Practice Pty Limited and
may not be altered, reproduced or
transmitted in any form or by any means
in part or in whole without the written
permission of Mark Hurcum Design
Practice Pty Limited.

ALTERATIONS AND ADDITIONS
5 SURFVIEW ROAD MONA VALE

DRIVEWAY PLAN

2222 A003 C
1:100 @ A3 OCTOBER 2022

MHDP
ARCHITECTS

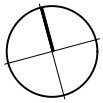

LEGEND

EXISTING WALLS

EXISTING WALLS TO BE DEMOLISHED


EXISTING OPENING TO BE DEMOLISHED

EXISTING WALLS TO BE RETAINED BELOW WINDOWS

PARTIAL OPENING TO EXISTING WALLS

T1 - NORFOLK ISLAND PINE

7/1.2/27

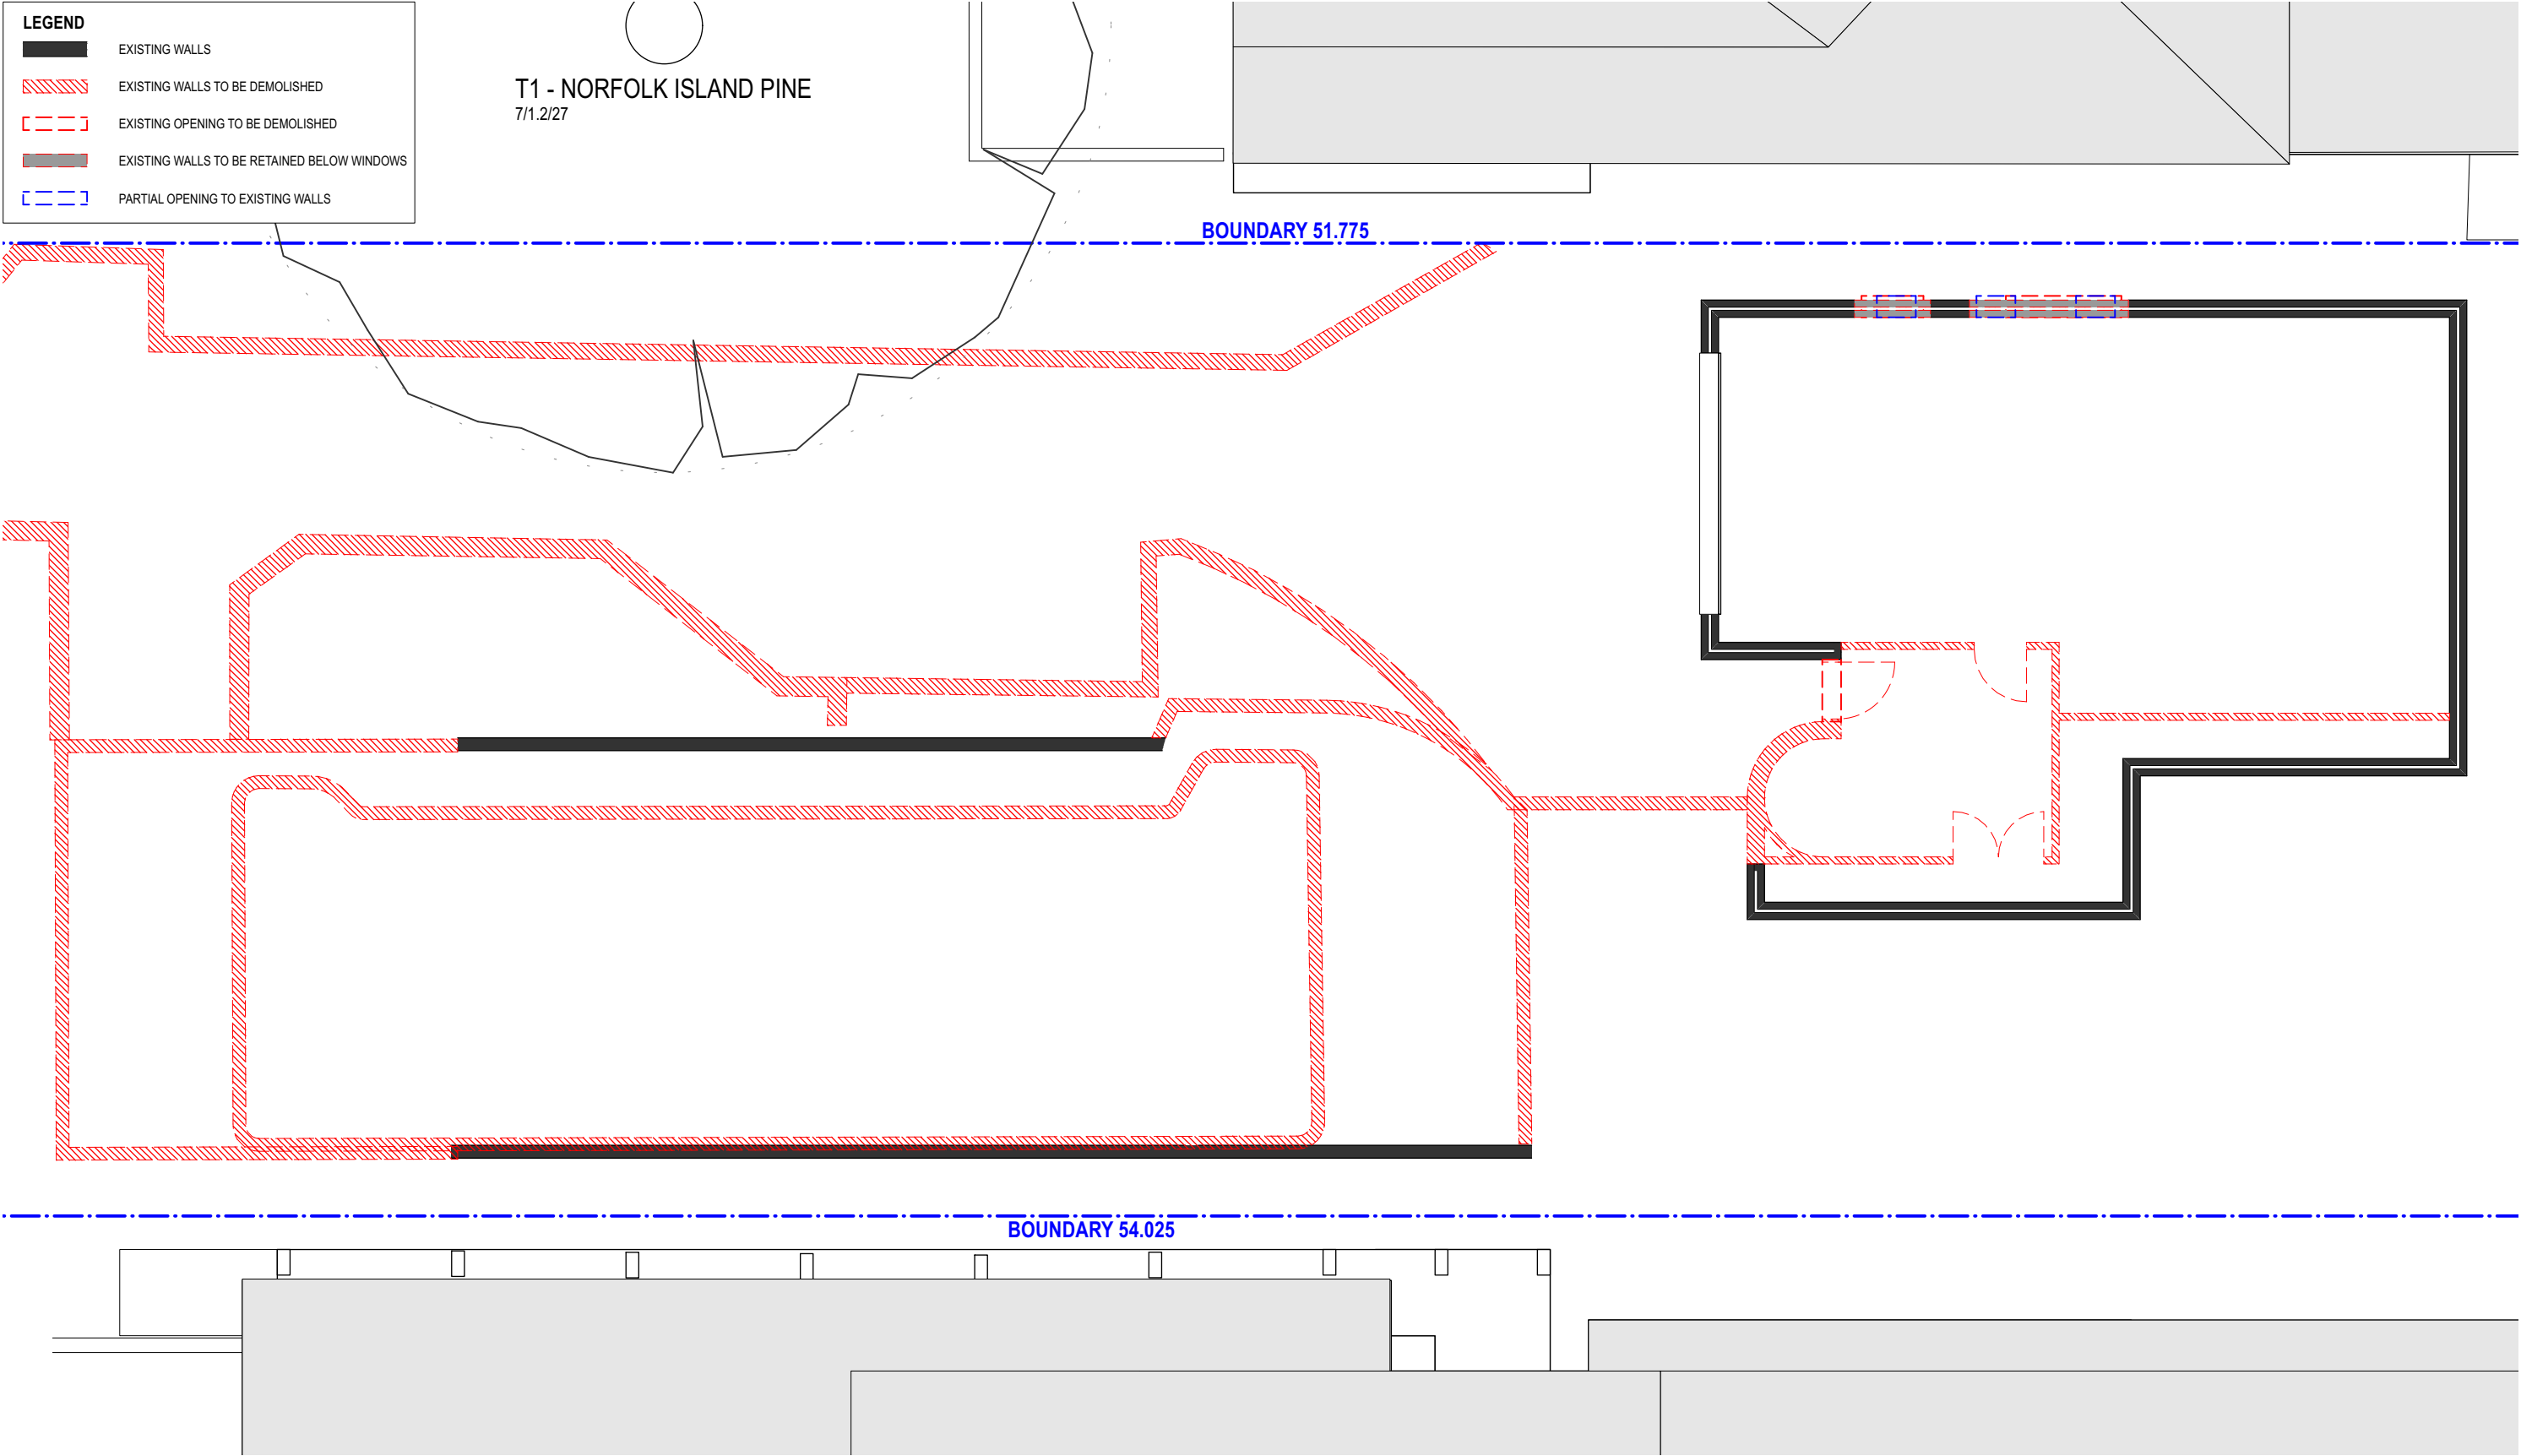

ISSUED FOR S4.55 APPLICATION

ISSUED FOR S4.55 APPLICATION

AMENDMENT

LEVEL 2 / 271 ALFRED STREET NORTH

NORTH SYDNEY NSW 2060

EMAIL architects@mhdpc.com.au

TELEPHONE (02) 9955 5608

NSW NOMINATED ARCHITECT

MARK HURCUM - Reg. No. 5605

© Mark Hurcum Design Practice Pty Limited

17/8/23

8/12/22

DATE

B

A

REVISION

This drawing is the copyright of Mark Hurcum Design Practice Pty Limited and may not be altered, reproduced or transmitted in any form or by any means in part or in whole without the written permission of Mark Hurcum Design Practice Pty Limited.

ALTERATIONS AND ADDITIONS

5 SURFVIEW ROAD MONA VALE

DEMOLITION PLAN LOWER GROUND FLOOR

01:100 @ A3

2222

A011

B

OCTOBER 2022



LEGEND

EXISTING WALLS

EXISTING WALLS TO BE DEMOLISHED

EXISTING OPENING TO BE DEMOLISHED

EXISTING WALLS TO BE RETAINED BELOW WINDOWS

PARTIAL OPENING TO EXISTING WALLS

T1 - NORFOLK ISLAND PINE

7/1.2/27

BOUNDARY 51.775

BOUNDARY 54.025


ALTERATIONS AND ADDITIONS

5 SURFVIEW ROAD MONA VALE

DEMOLITION PLAN GROUND FLOOR

2222 A012 B

1:100 @ A3 OCTOBER 2022

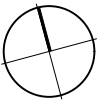

LEGEND

EXISTING WALLS

EXISTING WALLS TO BE DEMOLISHED

EXISTING OPENING TO BE DEMOLISHED


EXISTING WALLS TO BE RETAINED BELOW WINDOWS

PARTIAL OPENING TO EXISTING WALLS

T1 - NORFOLK ISLAND PINE

7/1.2/27

BOUNDARY 51.775

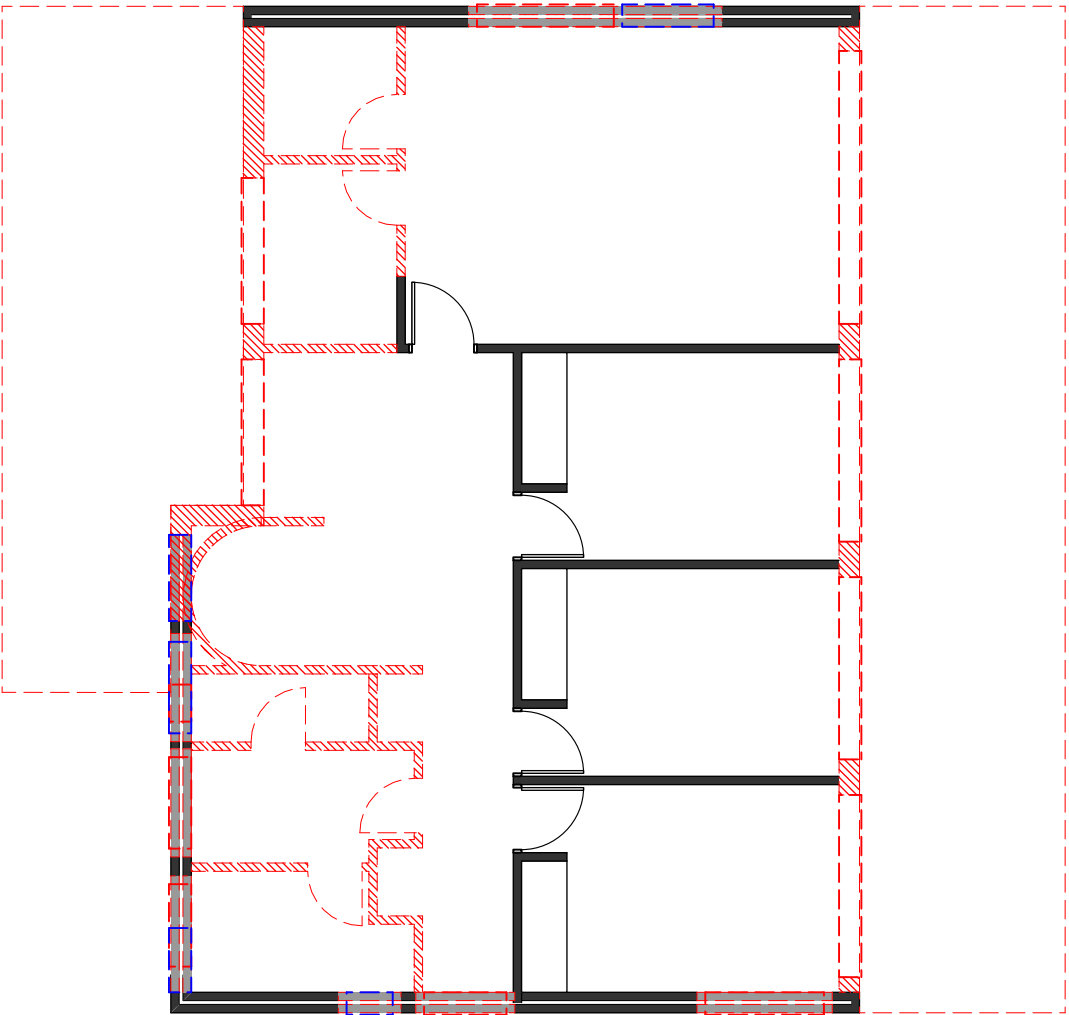

BOUNDARY 54.025

ISSUED FOR S4.55 APPLICATION

ISSUED FOR S4.55 APPLICATION

17/8/23

B

ISSUED FOR DEVELOPMENT APPLICATION

8/12/22

A

AMENDMENT

REVISION

LEVEL 2 / 271 ALFRED STREET NORTH

NORTH SYDNEY NSW 2060

EMAIL architects@mhdpc.com.au

TELEPHONE (02) 9955 5608

NSW NOMINATED ARCHITECT

MARK HURCUM - Reg. No. 5605

© Mark Hurcum Design Practice Pty Limited

DA TITLE BLOCK 2020-A

This drawing is the copyright of Mark Hurcum Design Practice Pty Limited and may not be altered, reproduced or transmitted in any form or by any means in part or in whole without the written permission of Mark Hurcum Design Practice Pty Limited.

ALTERATIONS AND ADDITIONS

5 SURFVIEW ROAD MONA VALE

DEMOLITION PLAN FIRST FLOOR



2222

A013


B

1:100 @ A3

OCTOBER 2022


MHDP

ARCHITECTS

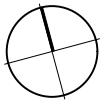

LEGEND

- EXISTING WALLS
- EXISTING WALLS TO BE DEMOLISHED
- PROPOSED WALLS
- EXTENT OF APPROVED DA2019/1421
- REDUCTION FROM APPROVED DA2019/1421
- EXTENSION FROM APPROVED DA2019/1421

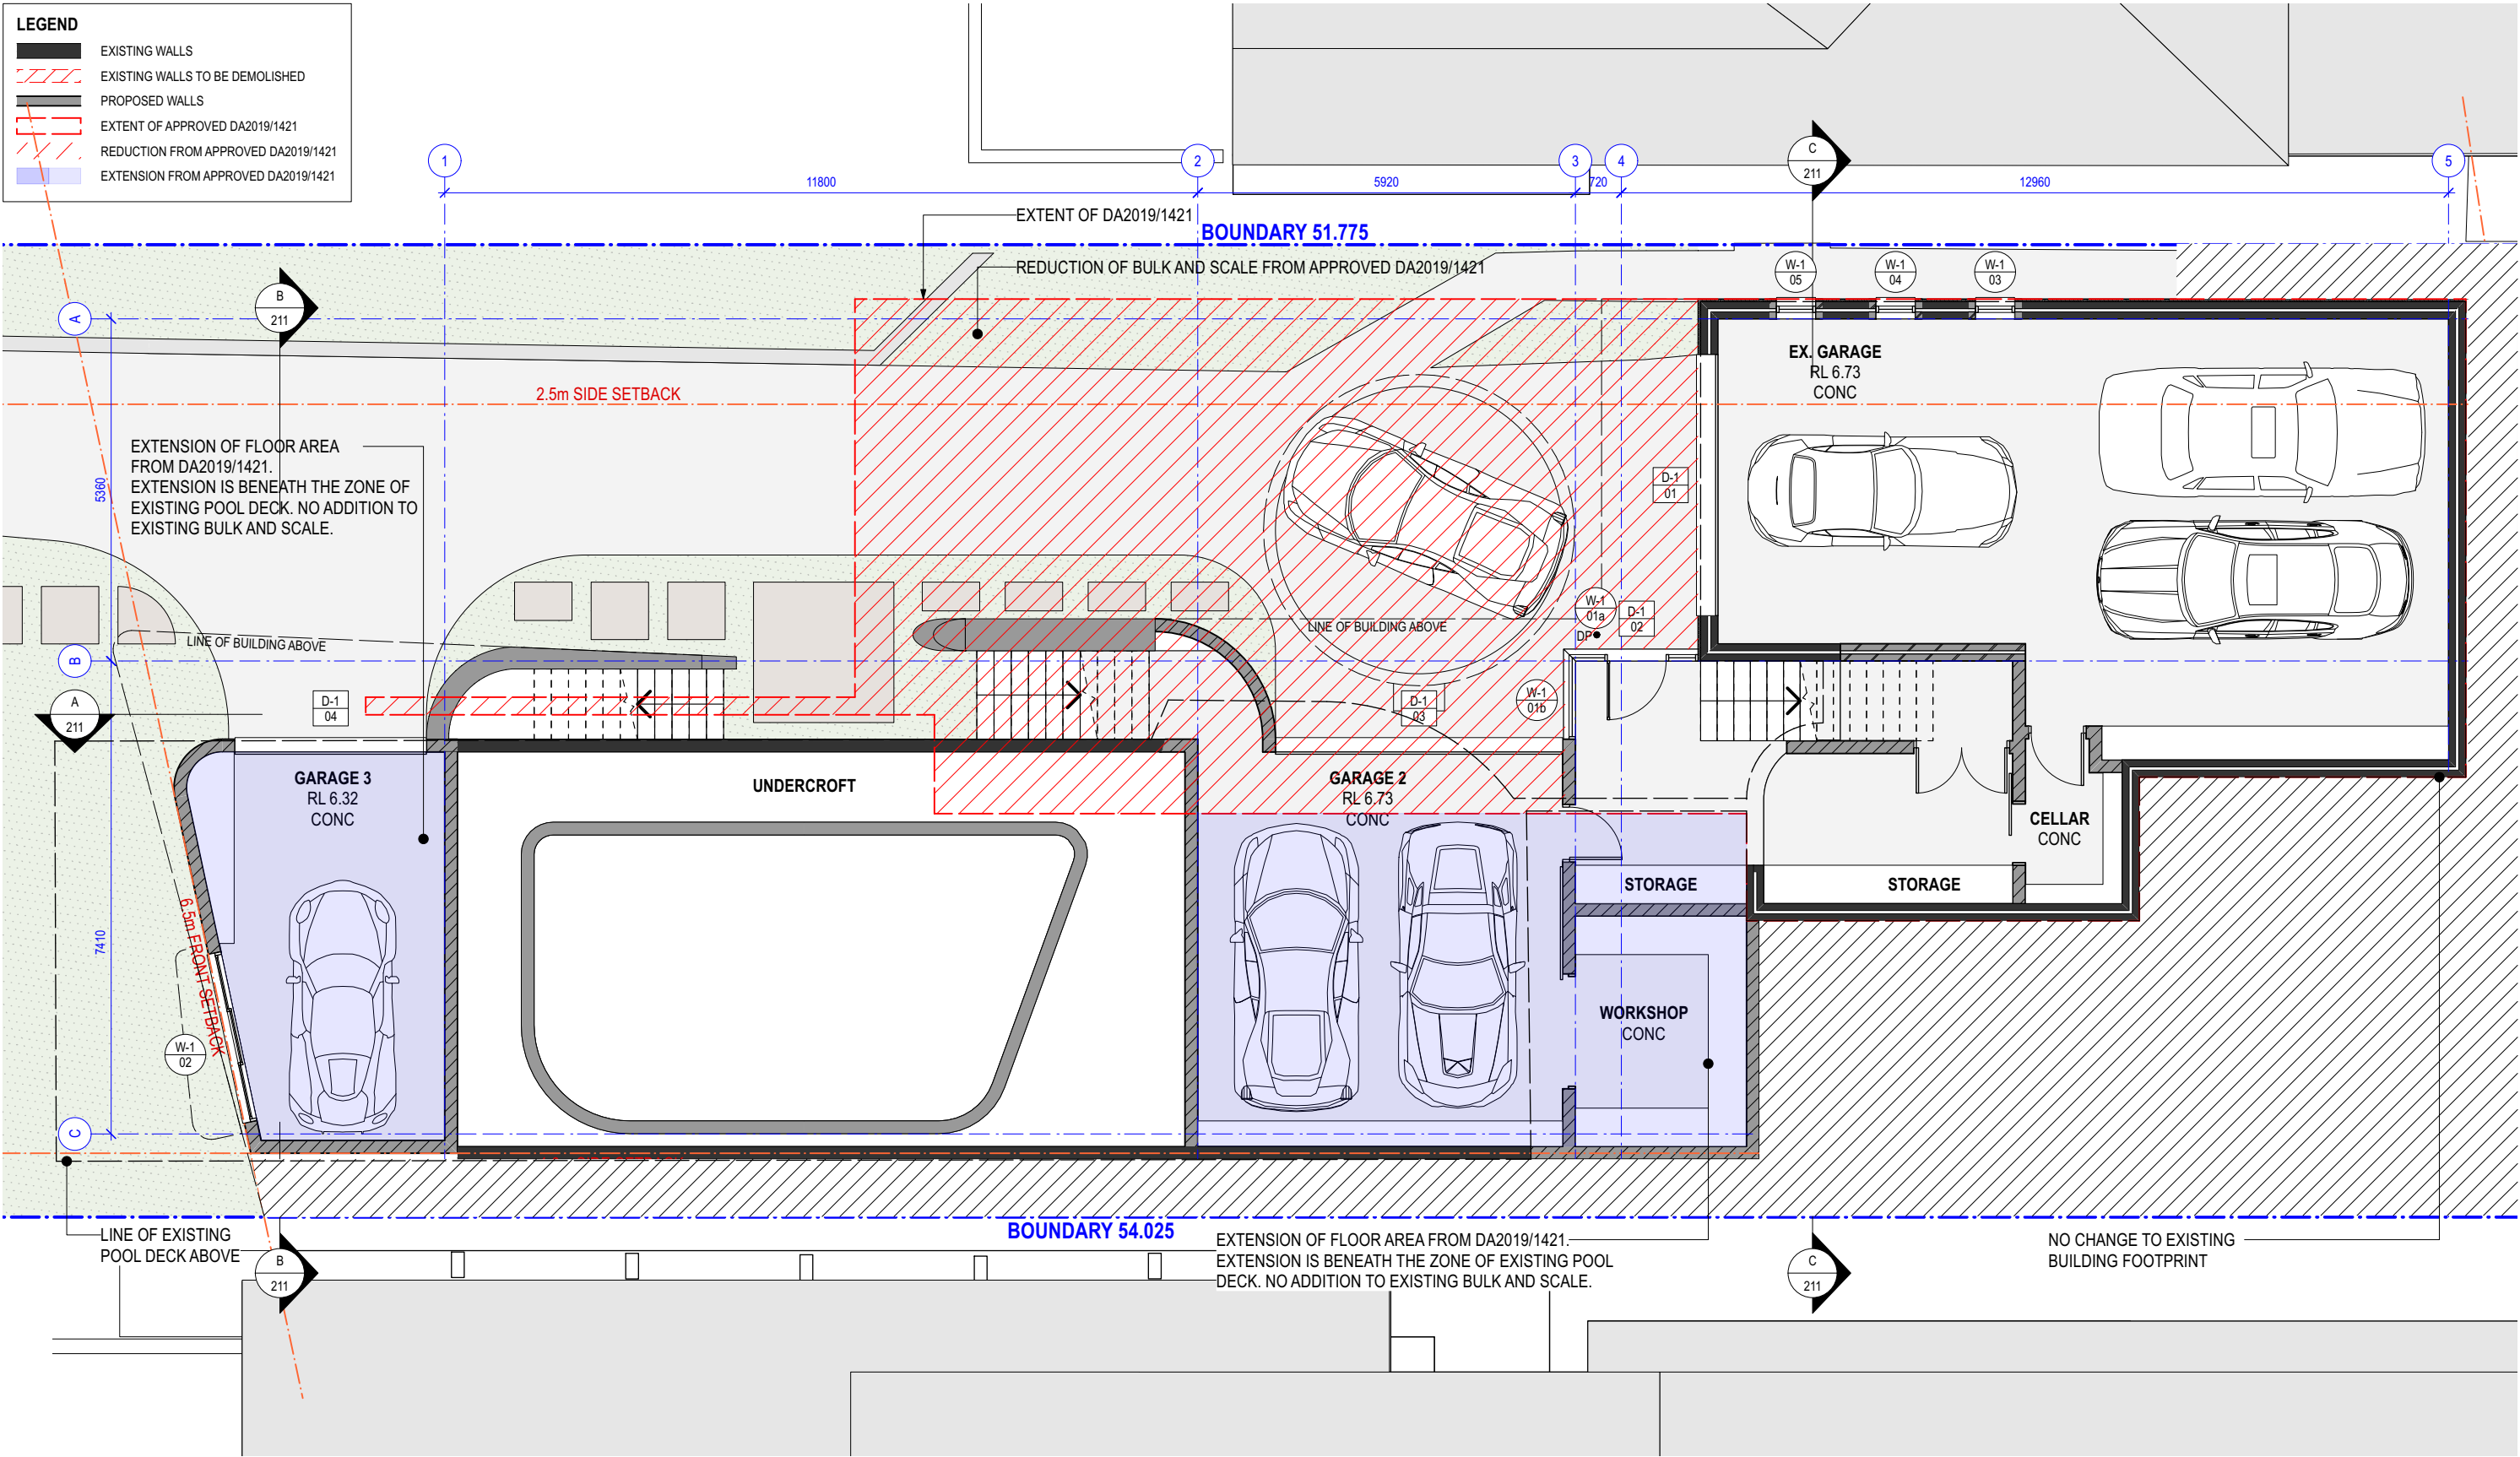

ISSUED FOR S4.55 APPLICATION

ISSUED FOR S4.55 APPLICATION
AMENDMENT

LEVEL 2 / 271 ALFRED STREET NORTH
NORTH SYDNEY NSW 2060
EMAIL: architects@mhdp.com.au
TELEPHONE (02) 9955 5608
NSW NOMINATED ARCHITECT
MARK HURCUM - Reg. No. 5605
© Mark Hurcum Design Practice Pty Limited

17/8/23
DATE

C
REVISION

This drawing is the copyright of Mark Hurcum Design Practice Pty Limited and may not be altered, reproduced or transmitted in any form or by any means in part or in whole without the written permission of Mark Hurcum Design Practice Pty Limited.


ALTERATIONS AND ADDITIONS 5 SURFVIEW ROAD MONA VALE

LOWER GROUND FLOOR PLAN

0 1:100 5m

2222 A101 C
1:100 @ A3 OCTOBER 2022



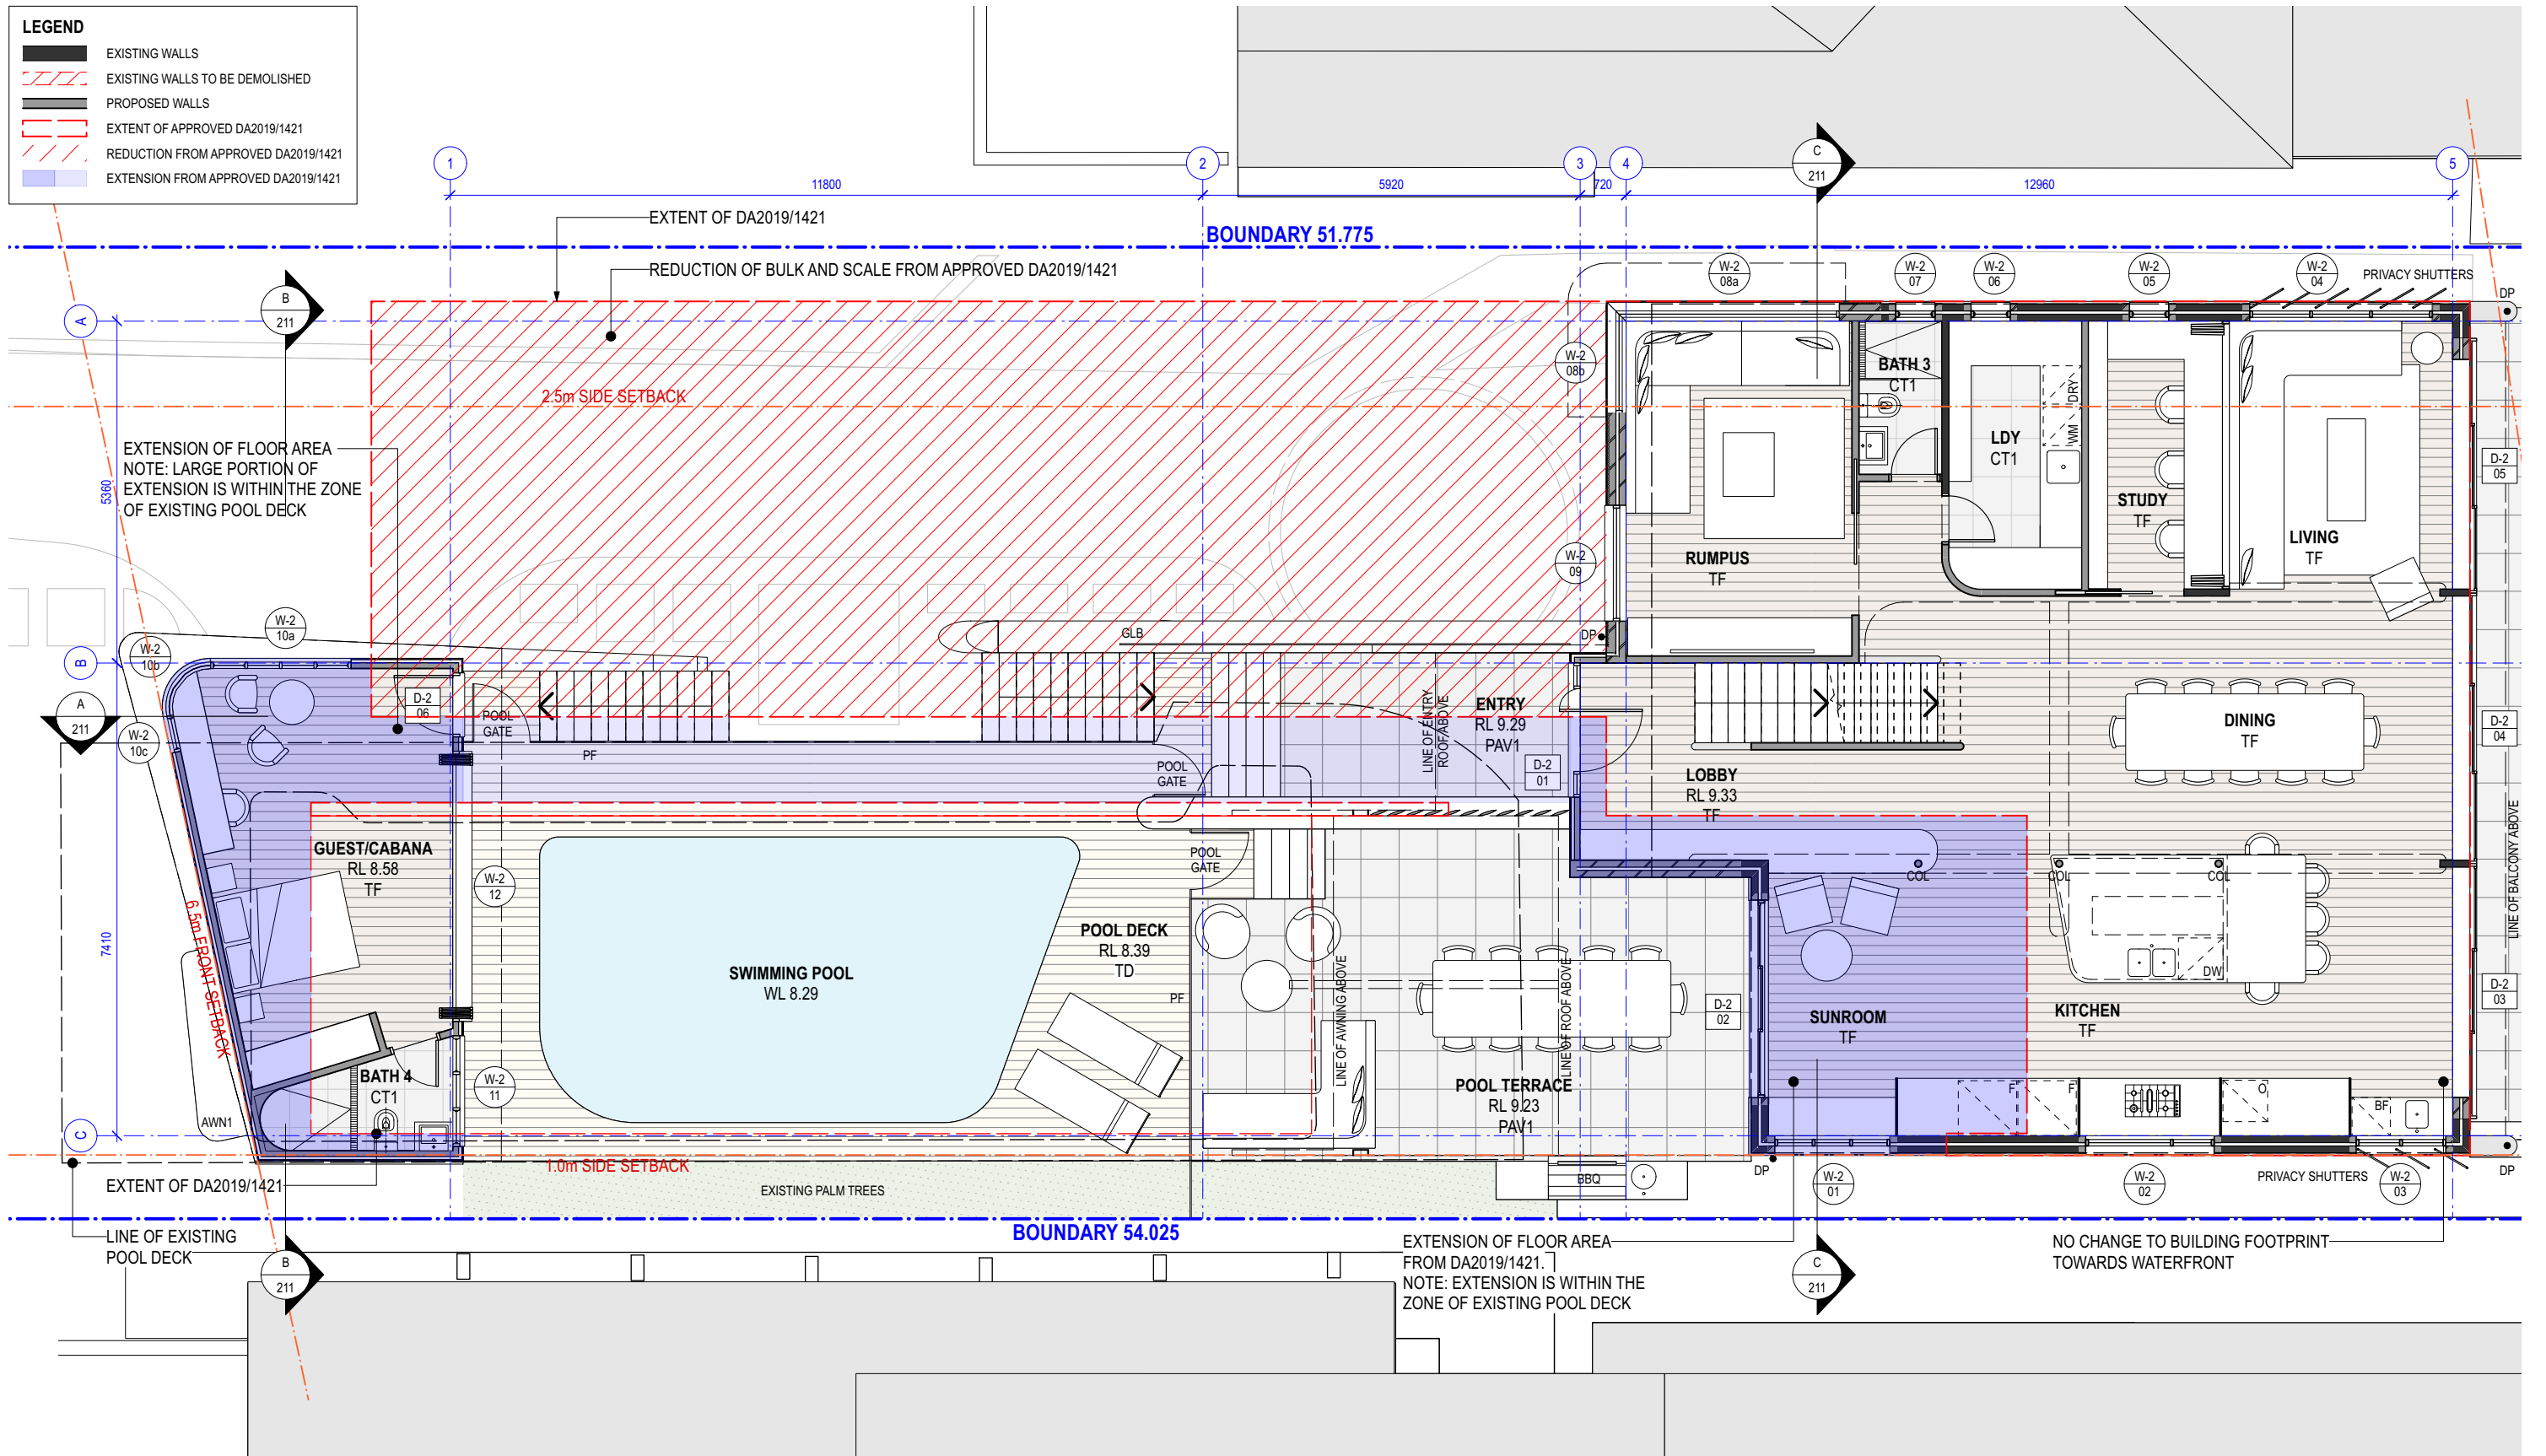

ISSUED FOR S4.55 APPLICATION

ISSUED FOR S4.55 APPLICATION
AMENDMENT
LEVEL 2 / 271 ALFRED STREET NORTH
NORTH SYDNEY NSW 2060
EMAIL: architects@mhdpc.com.au
TELEPHONE (02) 9955 5608
NSW NOMINATED ARCHITECT
MARK HURCUM - Reg. No. 5605
© Mark Hurcum Design Practice Pty Limited
DA TRUL BLOCK 2020-A

17/8/23
DATE
D
REVISION
This drawing is the copyright of Mark
Hurcum Design Practice Pty Limited and
may not be altered, reproduced or
transmitted in any form or by any means
in part or in whole without the written
permission of Mark Hurcum Design
Practice Pty Limited.


ALTERATIONS AND ADDITIONS 5 SURFVIEW ROAD MONA VALE


GROUND FLOOR PLAN

0 1:100 5m

2222 A102 D
1:100 @ A3 OCTOBER 2022

MHDP
ARCHITECTS

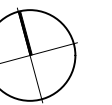

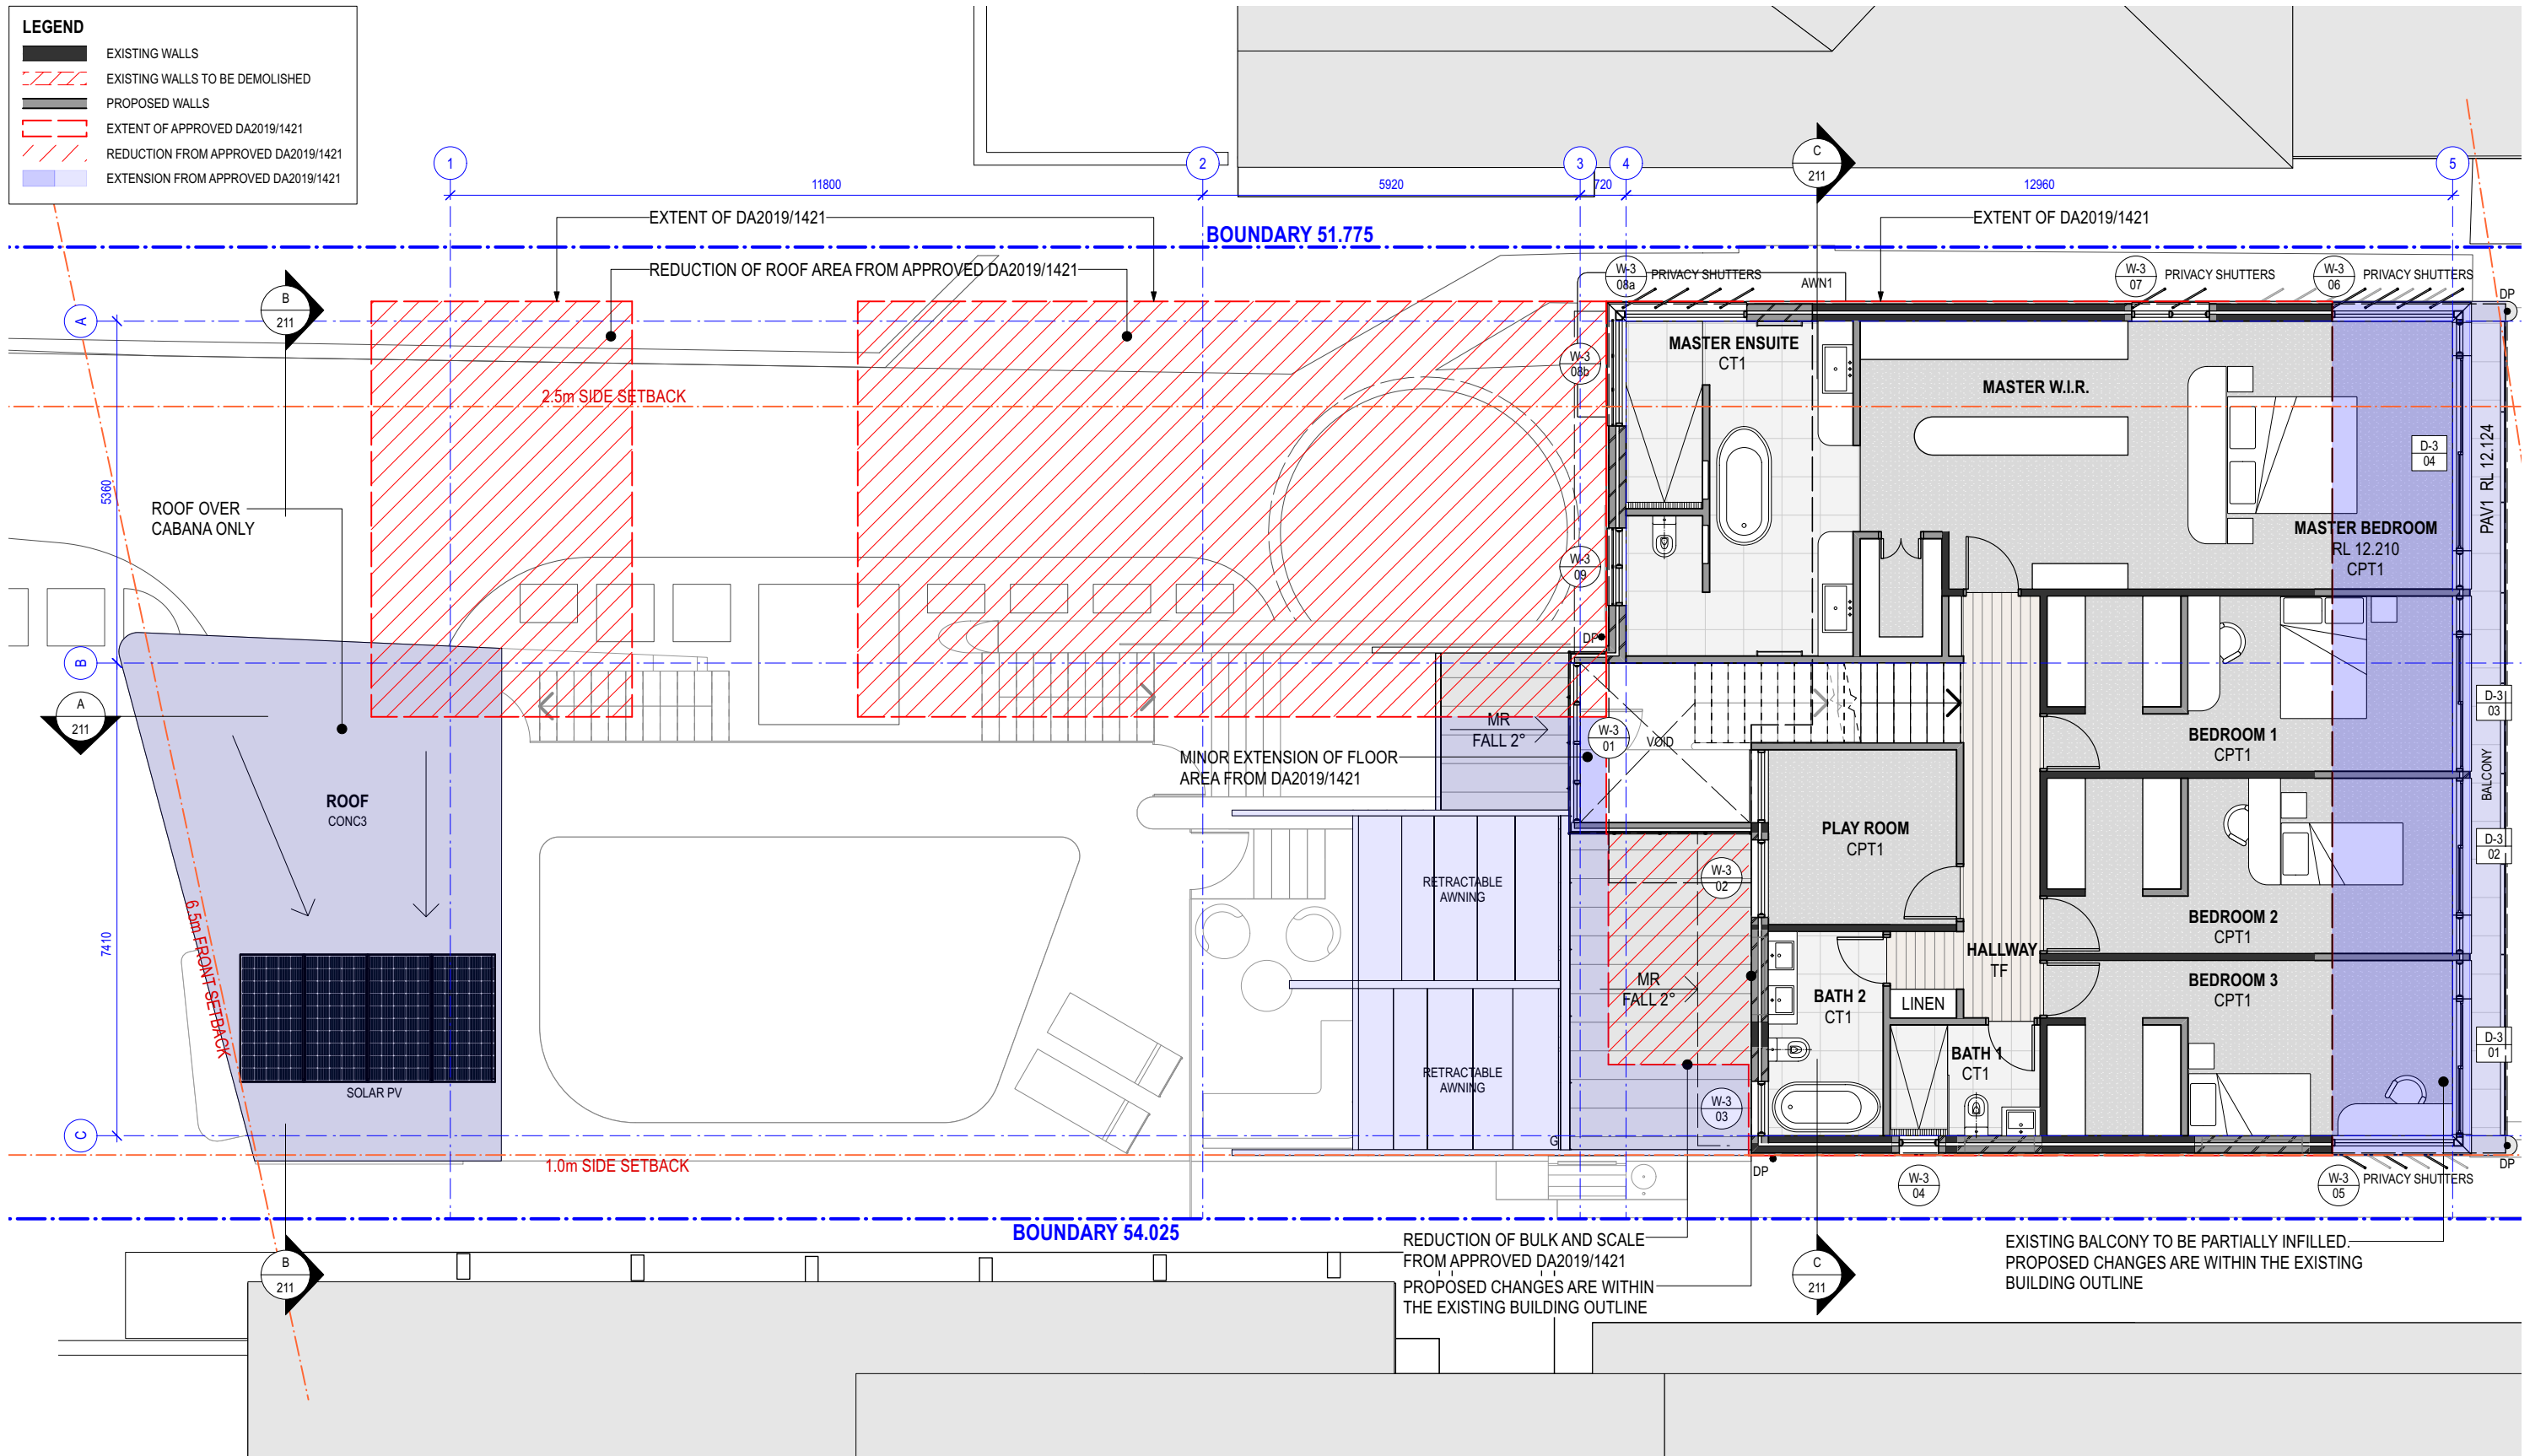

ISSUED FOR S4.55 APPLICATION

ISSUED FOR S4.55 APPLICATION
AMENDMENT

LEVEL 2 / 271 ALFRED STREET NORTH
NORTH SYDNEY NSW 2060
EMAIL: architects@mhdp.com.au
TELEPHONE (02) 9955 5608
NSW NOMINATED ARCHITECT
MARK HURCUM - Reg. No. 5605
© Mark Hurcum Design Practice Pty Limited
DA TITLE BLOCK 2020-A

17/8/23
DATE

C
REVISION

This drawing is the copyright of Mark
Hurcum Design Practice Pty Limited and
may not be altered, reproduced or
transmitted in any form or by any means
in part or in whole without the written
permission of Mark Hurcum Design
Practice Pty Limited.


ALTERATIONS AND ADDITIONS 5 SURFVIEW ROAD MONA VALE

FIRST FLOOR PLAN

0 1:100 5m


2222 A103 C
1:100 @ A3 OCTOBER 2022

MHDP
ARCHITECTS

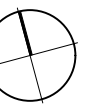

LEGEND

- EXISTING WALLS
- EXISTING WALLS TO BE DEMOLISHED
- PROPOSED WALLS
- EXTENT OF APPROVED DA2019/1421
- REDUCTION FROM APPROVED DA2019/1421
- EXTENSION FROM APPROVED DA2019/1421

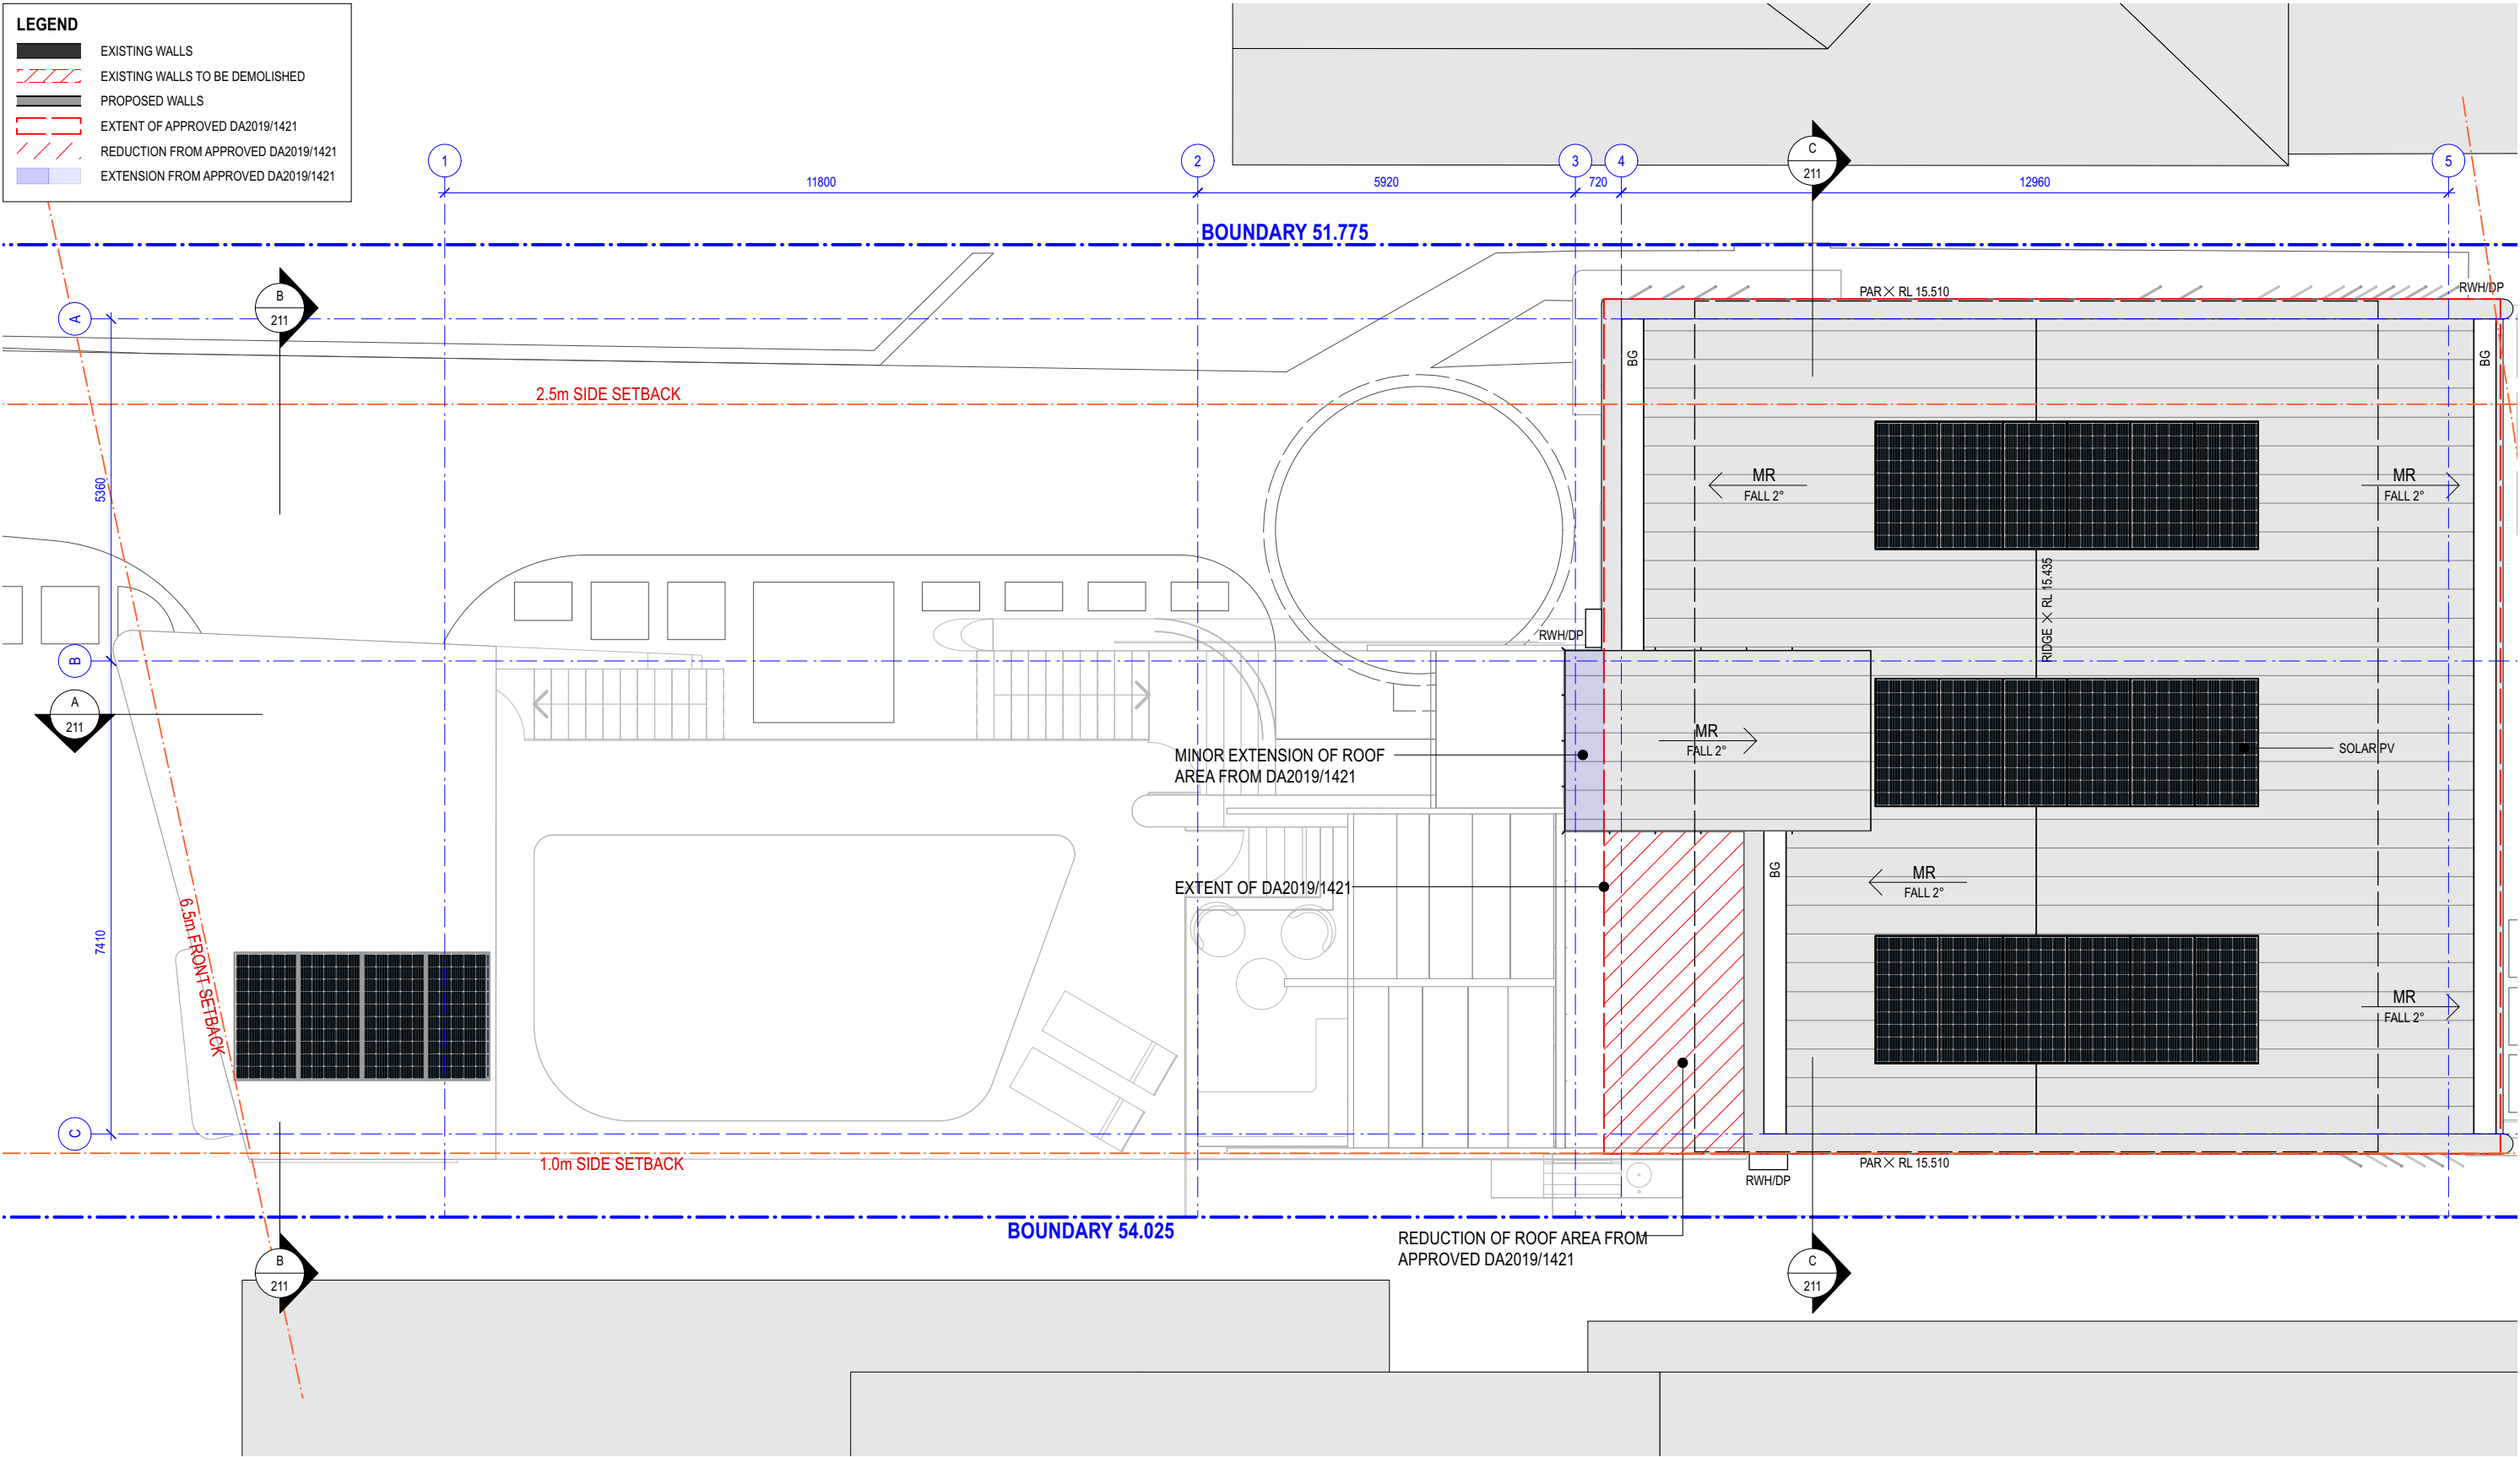

ISSUED FOR S4.55 APPLICATION

ISSUED FOR S4.55 APPLICATION
AMENDMENT
LEVEL 2 / 271 ALFRED STREET NORTH
NORTH SYDNEY NSW 2060
EMAIL: architects@mhdp.com.au
TELEPHONE (02) 9955 5608
NSW NOMINATED ARCHITECT
MARK HURCUM - Reg. No. 5605
© Mark Hurcum Design Practice Pty Limited

17/8/23
DATE
B
REVISION
This drawing is the copyright of Mark
Hurcum Design Practice Pty Limited and
may not be altered, reproduced or
transmitted in any form or by any means
in part or in whole without the written
permission of Mark Hurcum Design
Practice Pty Limited.


ALTERATIONS AND ADDITIONS 5 SURFVIEW ROAD MONA VALE



ROOF PLAN



2222 A104 B
1:100 @ A3 OCTOBER 2022

MHDP
ARCHITECTS

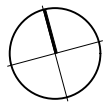

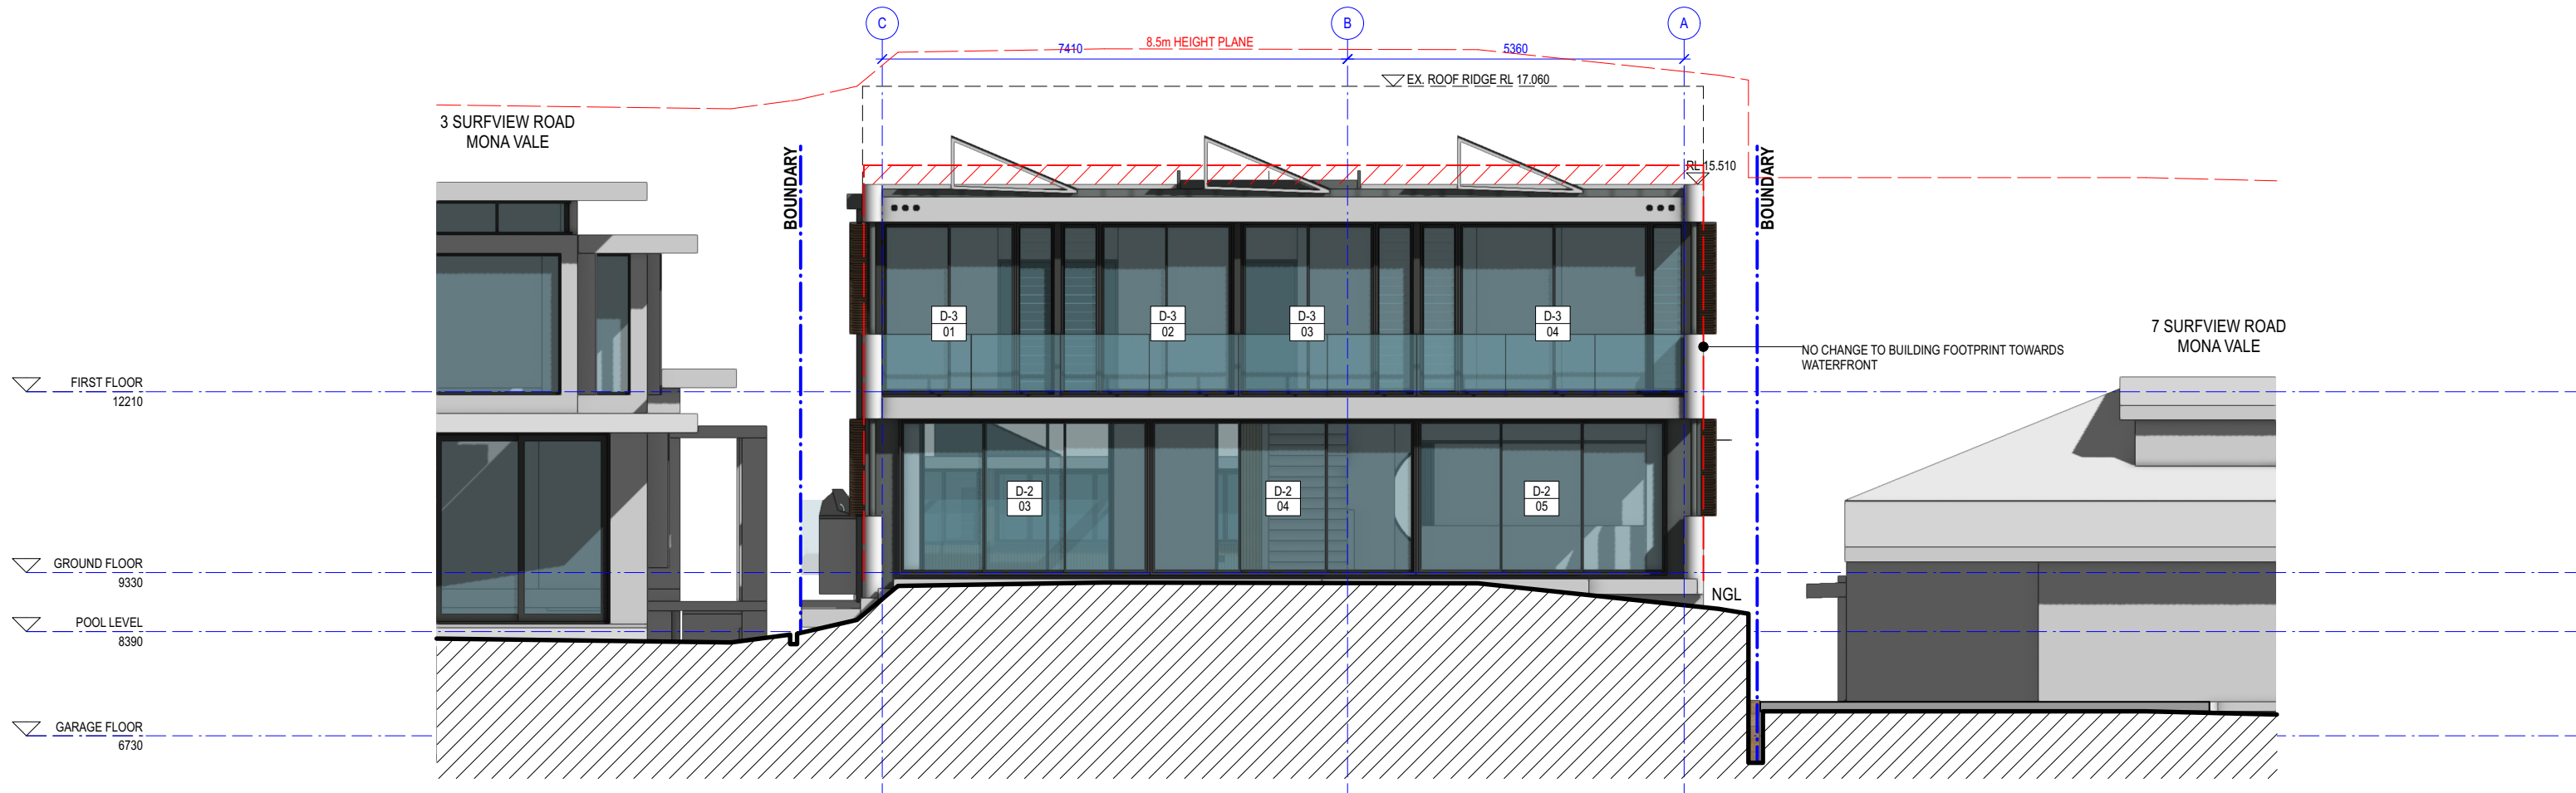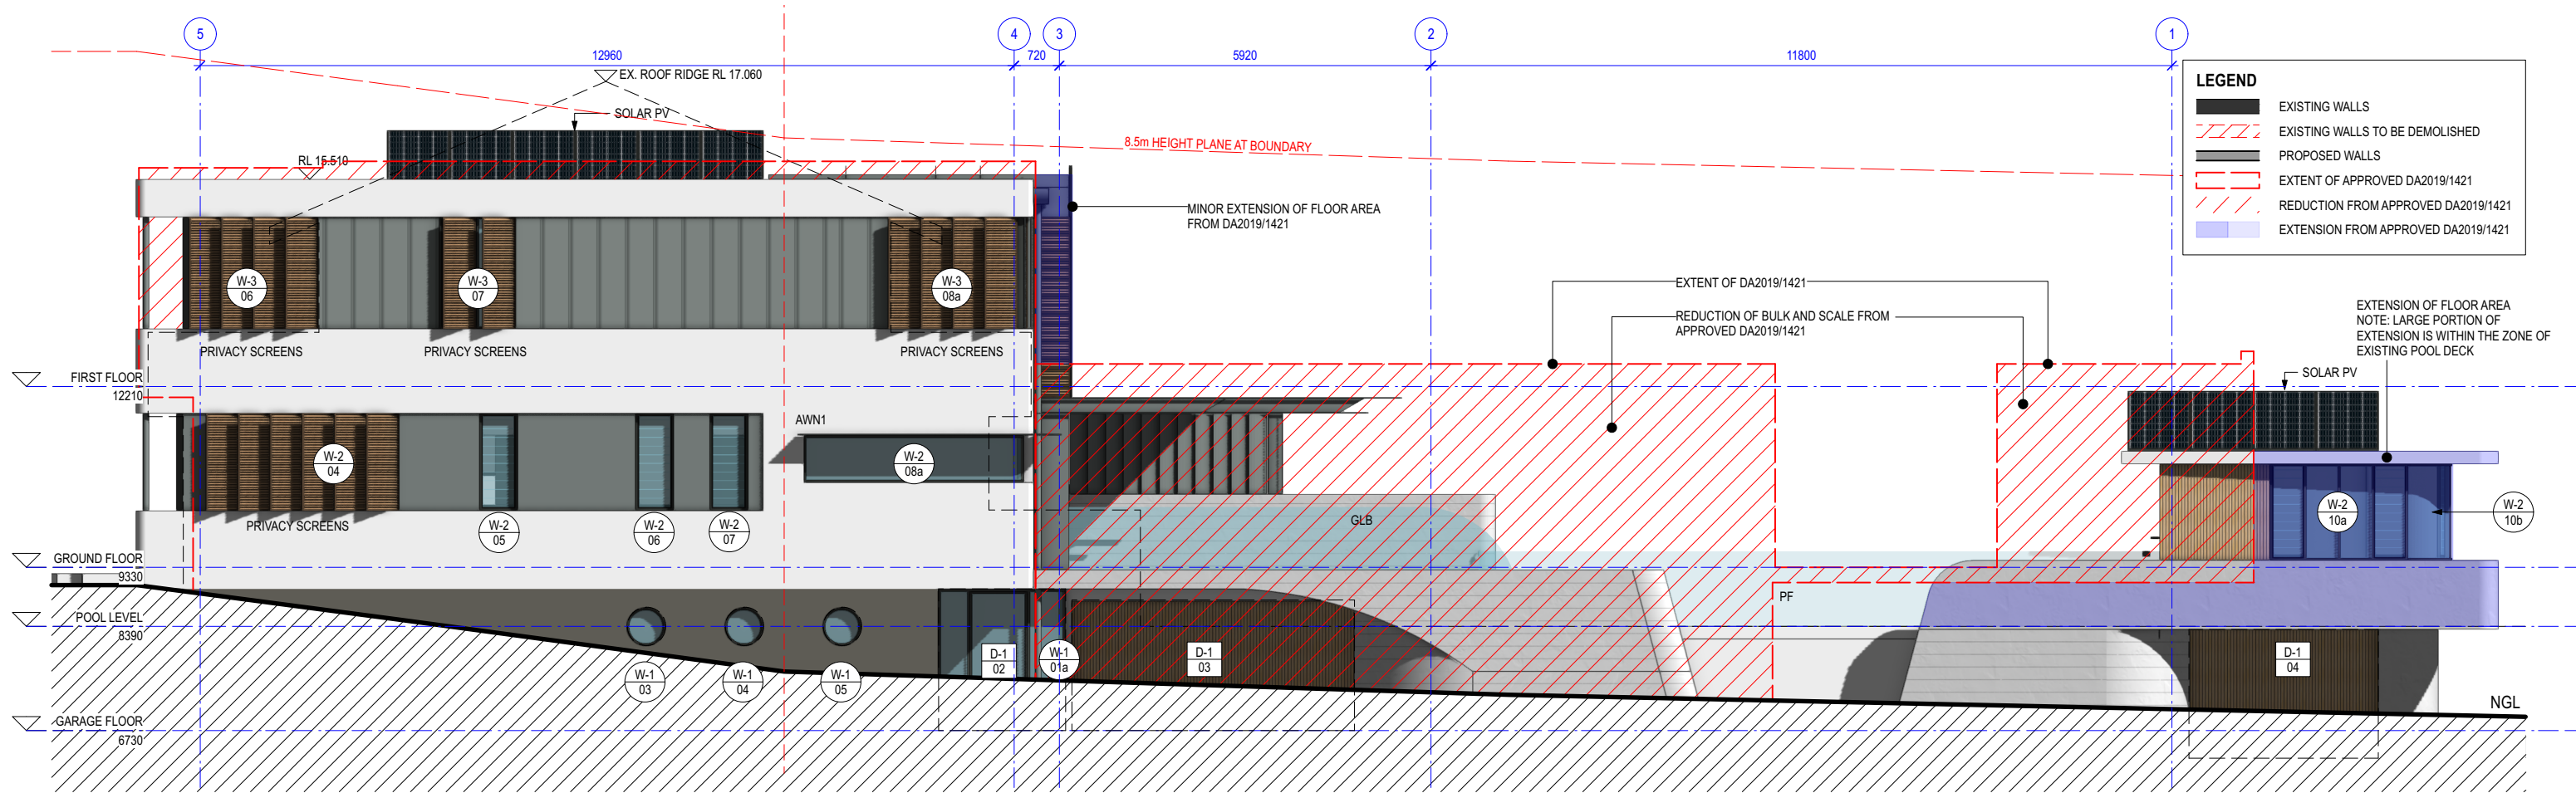

ISSUED FOR S4.55 APPLICATION

ISSUED FOR S4.55 APPLICATION
AMENDMENT

LEVEL 2 / 271 ALFRED STREET NORTH
NORTH SYDNEY NSW 2060
EMAIL: architects@mhdpc.com.au
TELEPHONE (02) 9955 5608
NSW NOMINATED ARCHITECT
MARK HURCUM - Reg. No. 5605
© Mark Hurcum Design Practice Pty Limited

17/8/23
DATE

B
REVISION

This drawing is the copyright of Mark Hurcum Design Practice Pty Limited and may not be altered, reproduced or transmitted in any form or by any means in part or in whole without the written permission of Mark Hurcum Design Practice Pty Limited.

ALTERATIONS AND ADDITIONS 5 SURFVIEW ROAD MONA VALE

NORTH AND EAST ELEVATION

2222



1:100 @ A3

A201 B

OCTOBER 2022

MHDP
ARCHITECTS



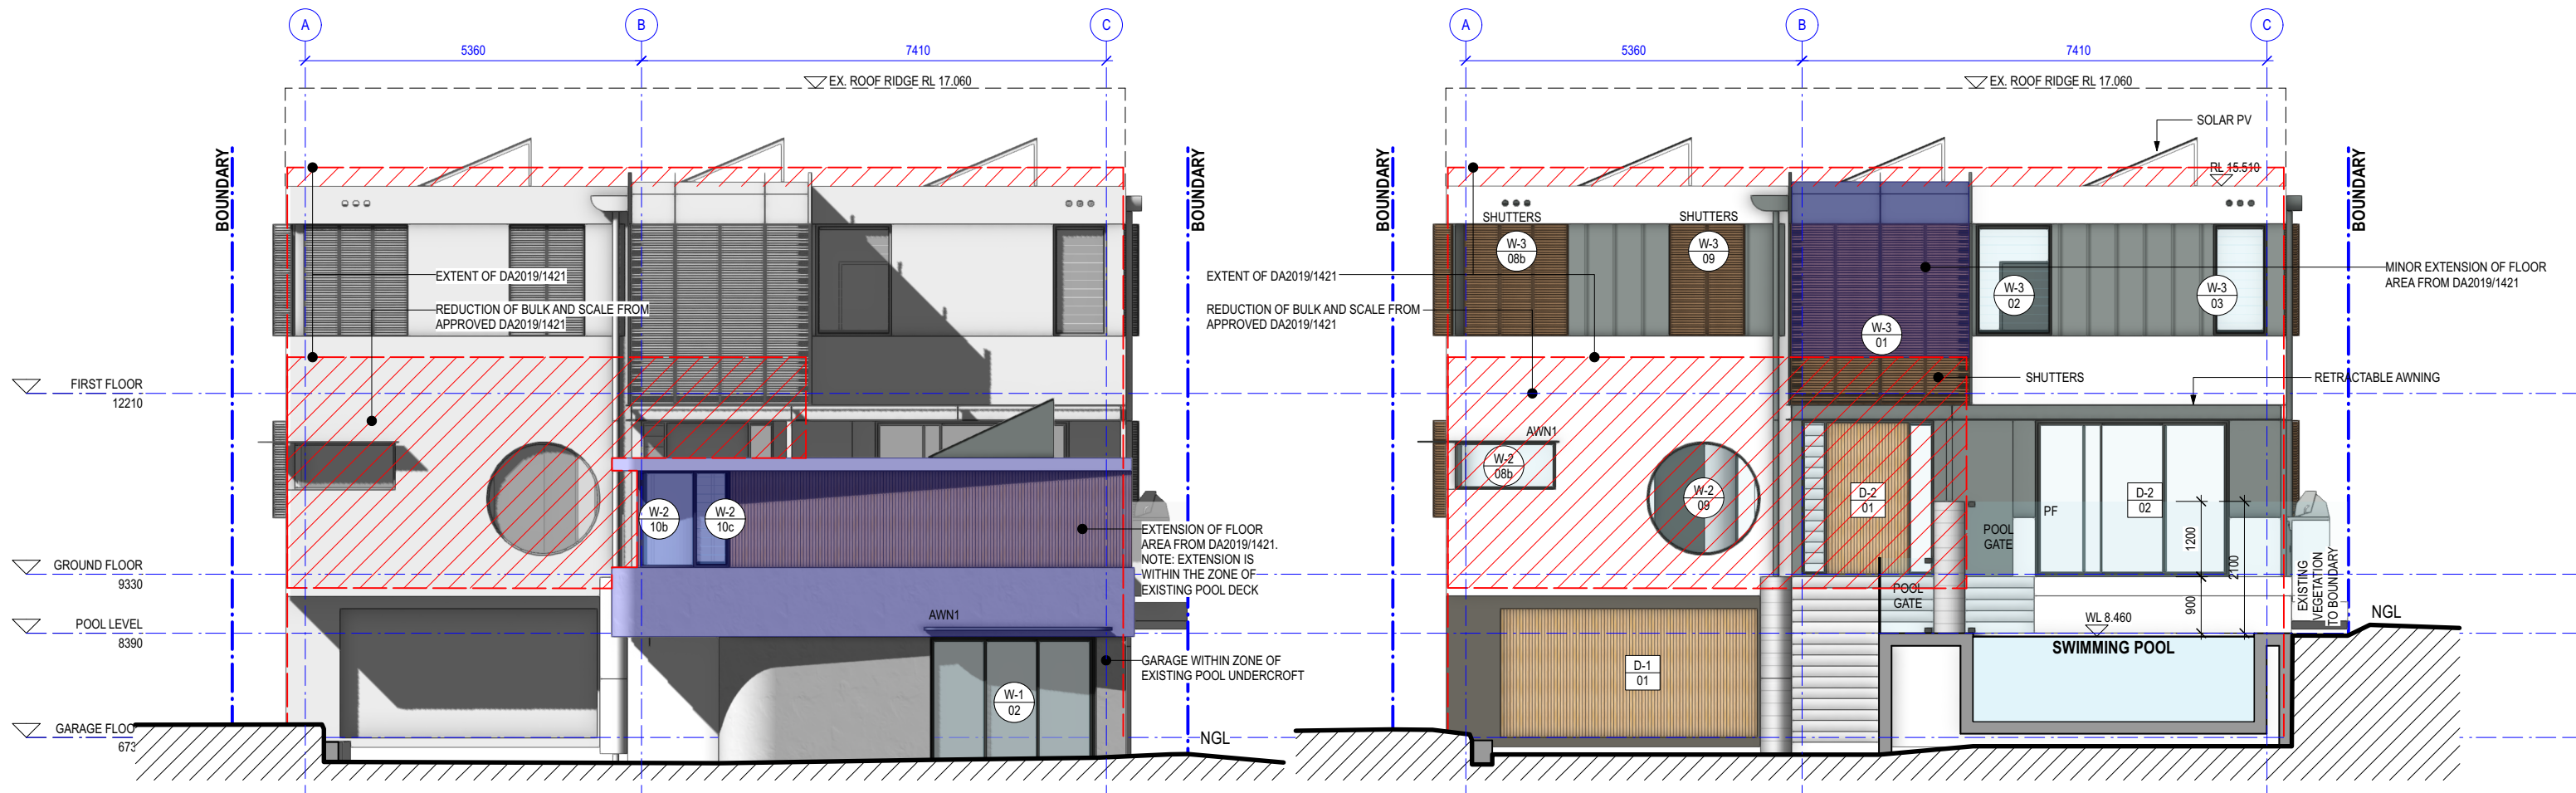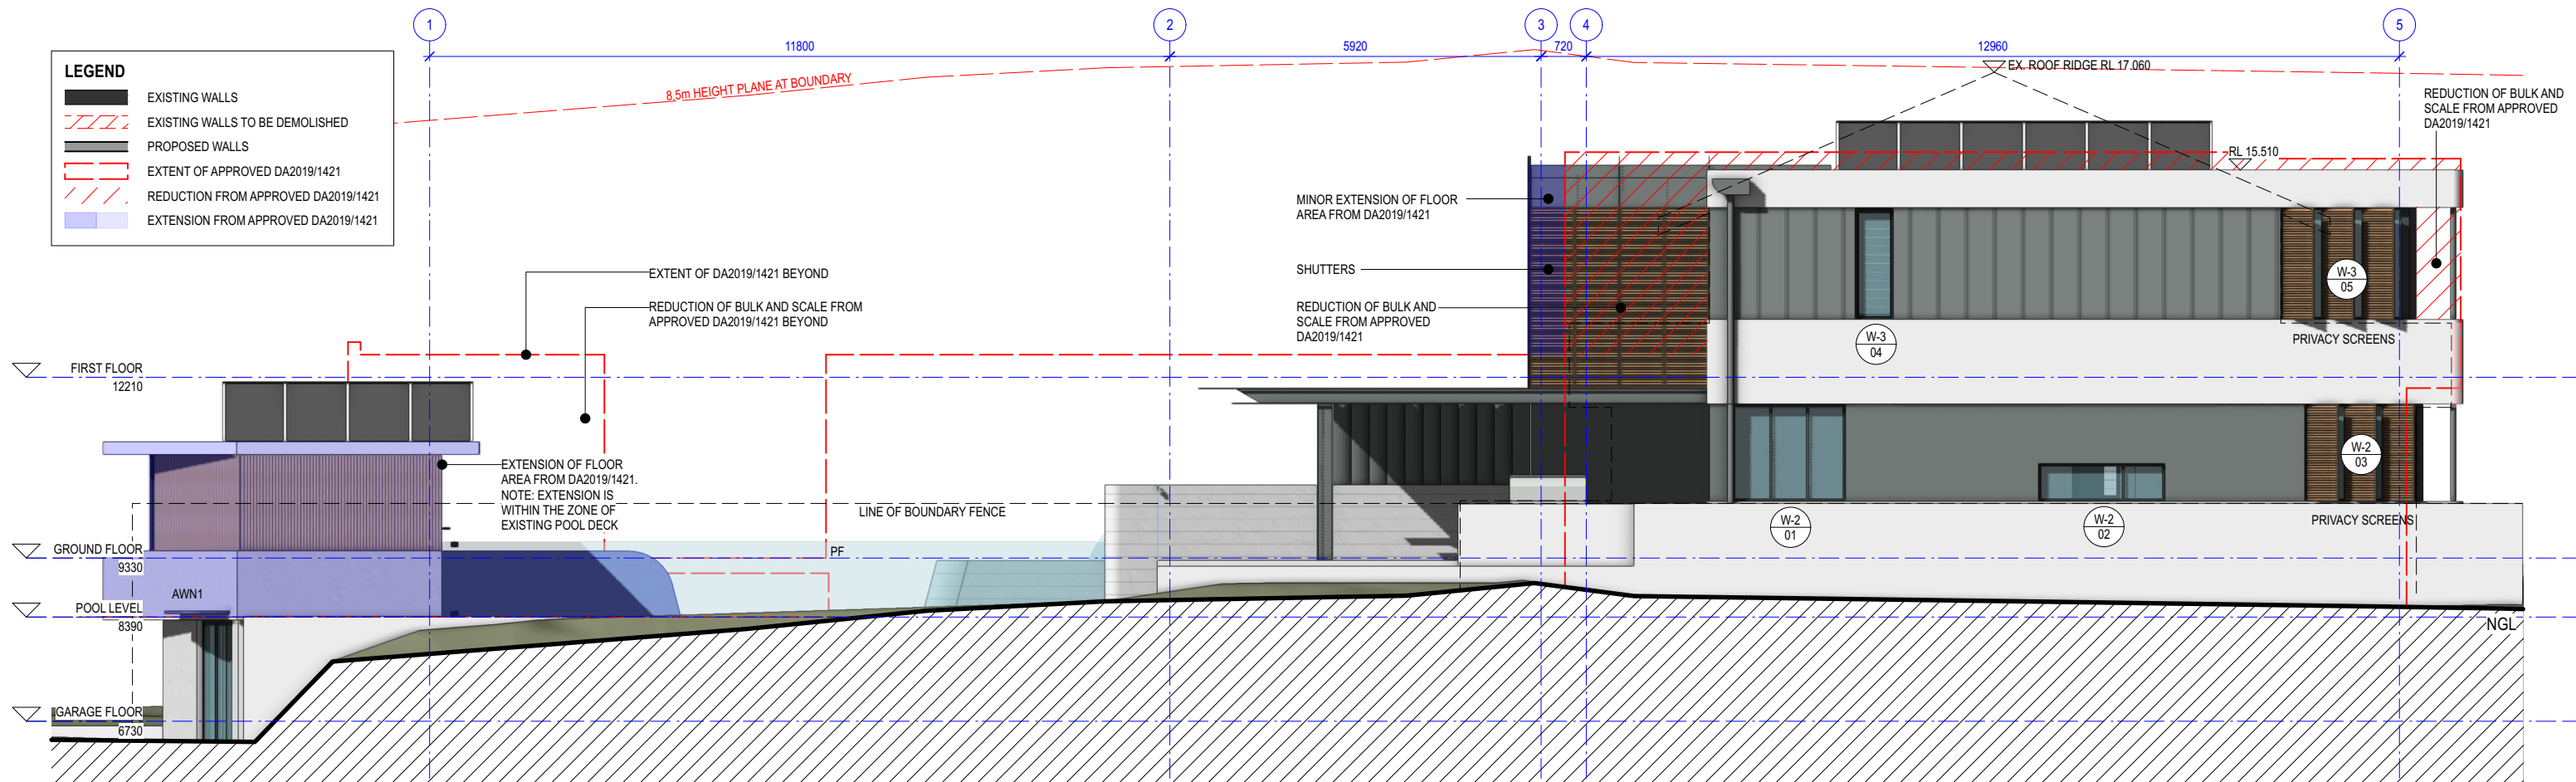

ISSUED FOR S4.55 APPLICATION

ISSUED FOR S4.55 APPLICATION
AMENDMENT

LEVEL 2 / 271 ALFRED STREET NORTH
NORTH SYDNEY NSW 2060
EMAIL: architects@mhdp.com.au
TELEPHONE (02) 9955 5608
NSW NOMINATED ARCHITECT
MARK HURCUM - Reg. No. 5605
© Mark Hurcum Design Practice Pty Limited
DA TITLE BLOCK 2022-A

17/8/23
DATE

C
REVISION

This drawing is the copyright of Mark Hurcum Design Practice Pty Limited and may not be altered, reproduced or transmitted in any form or by any means in part or in whole without the written permission of Mark Hurcum Design Practice Pty Limited.

ALTERATIONS AND ADDITIONS 5 SURFVIEW ROAD MONA VALE

SOUTH AND WEST ELEVATION

2222


A202 C

1:100 @ A3


OCTOBER 2022

MHDP
ARCHITECTS




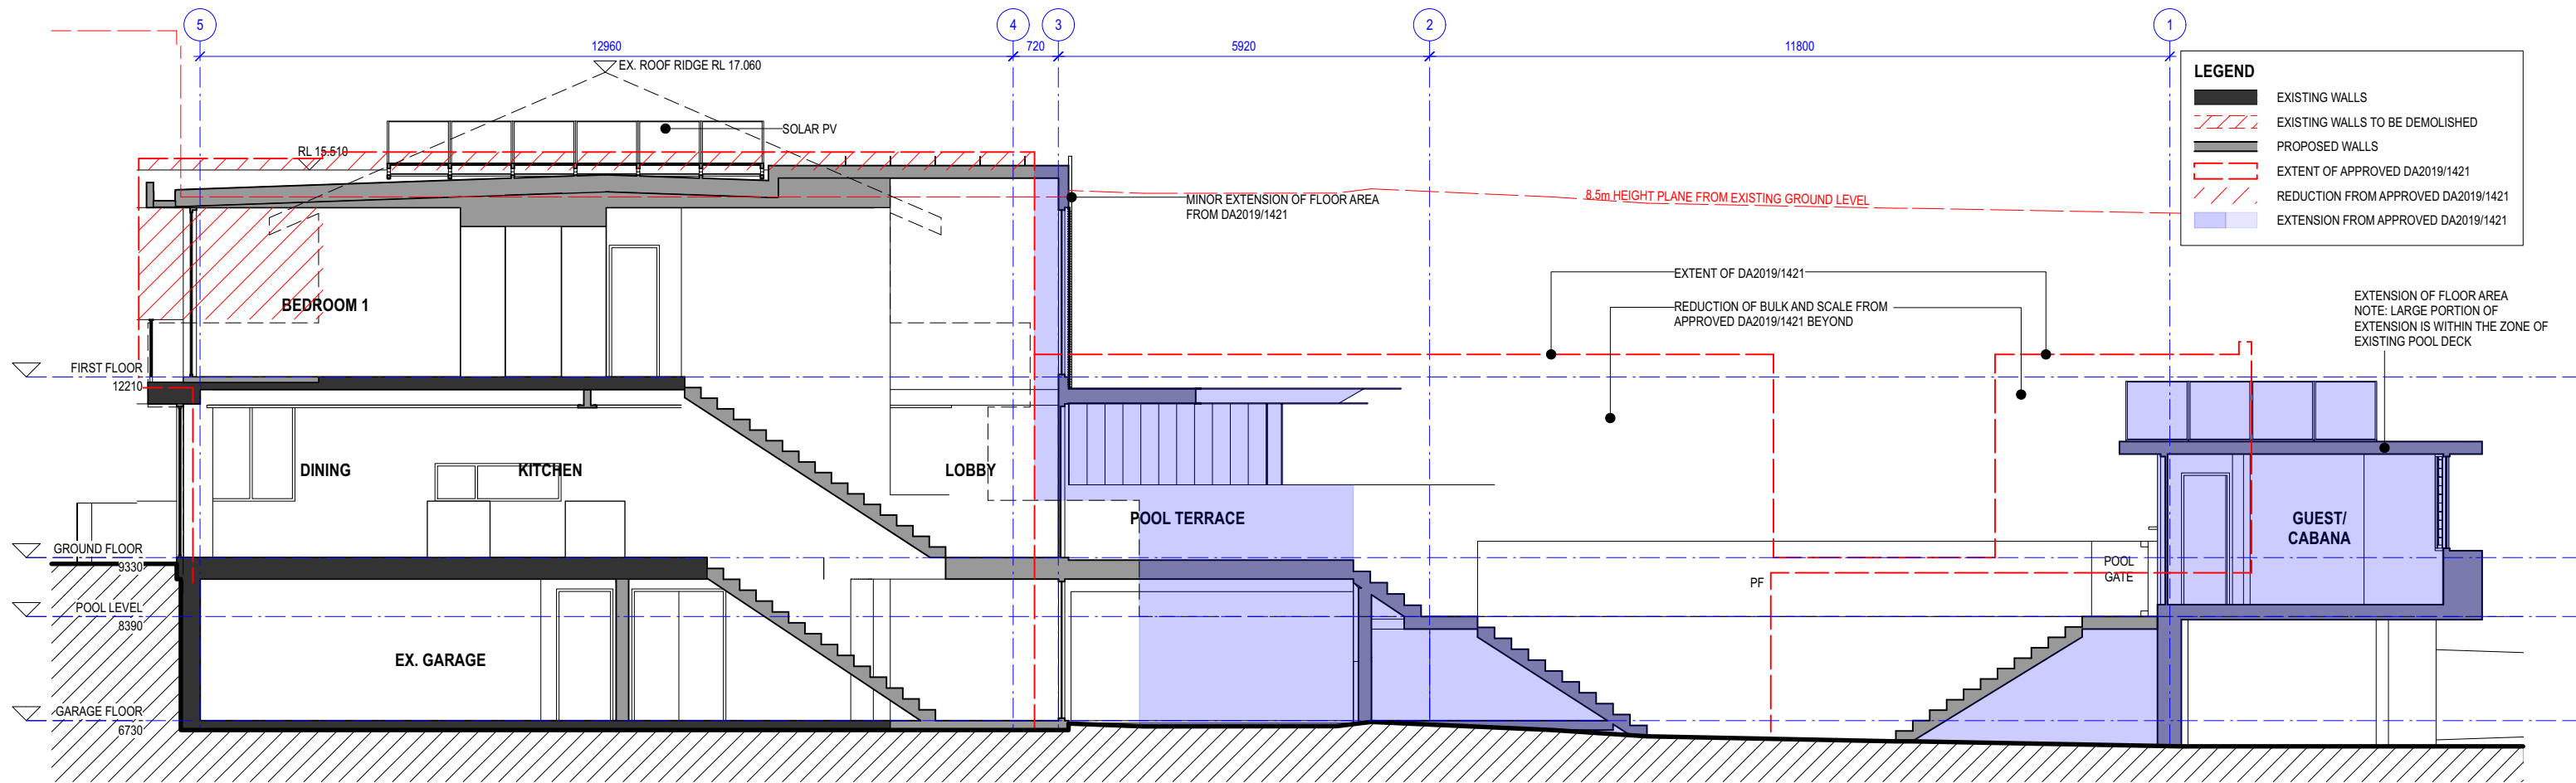

1 SECTION A-A
SCALE 1:100

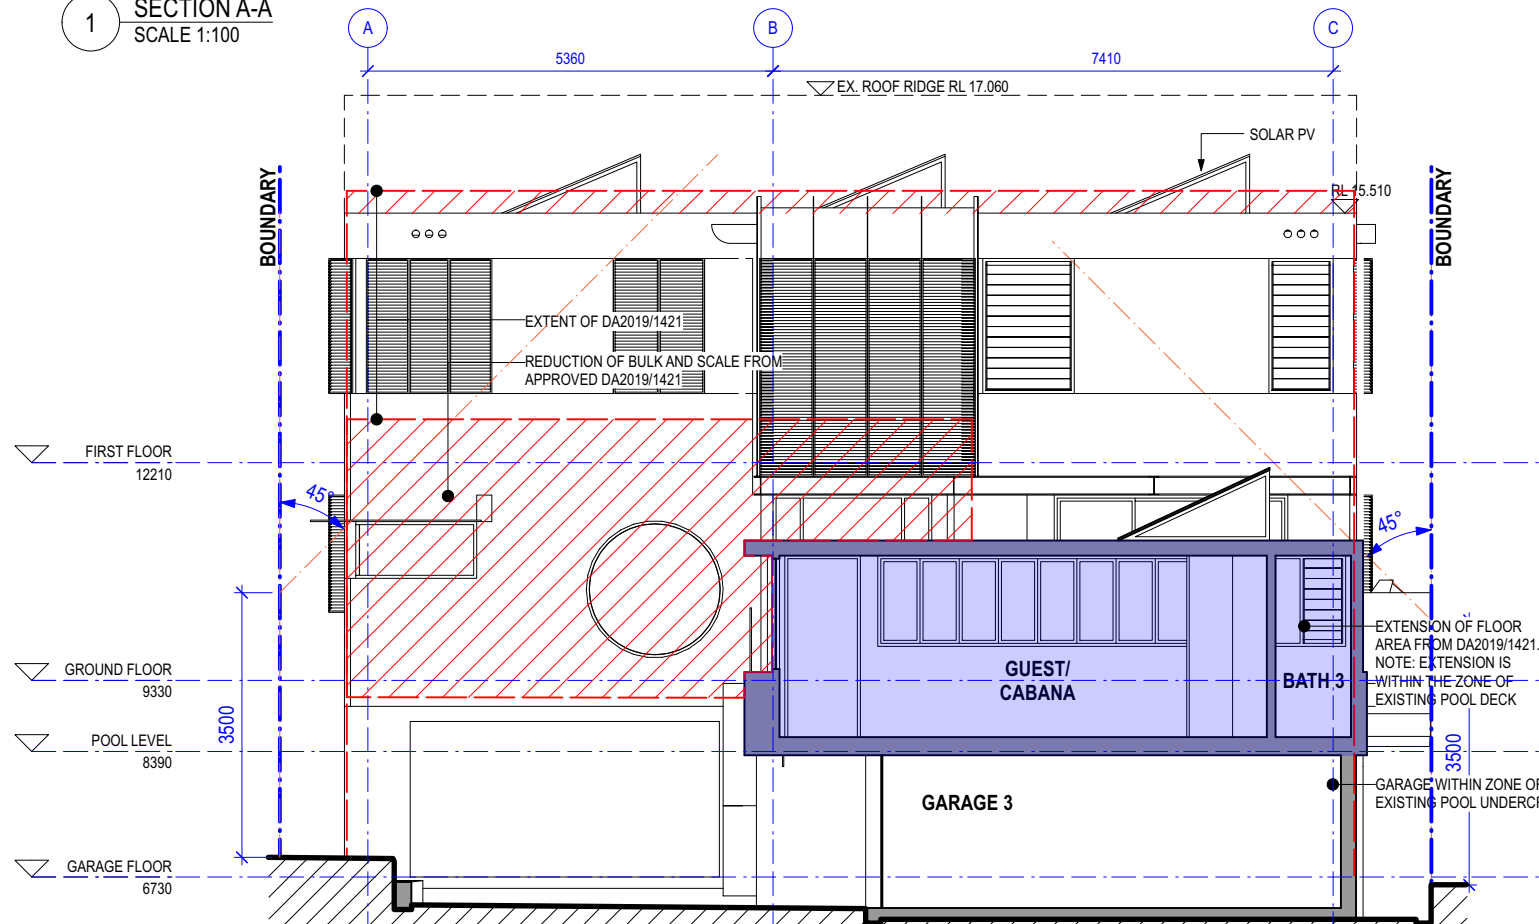

2 SECTION B-B
SCALE 1:100

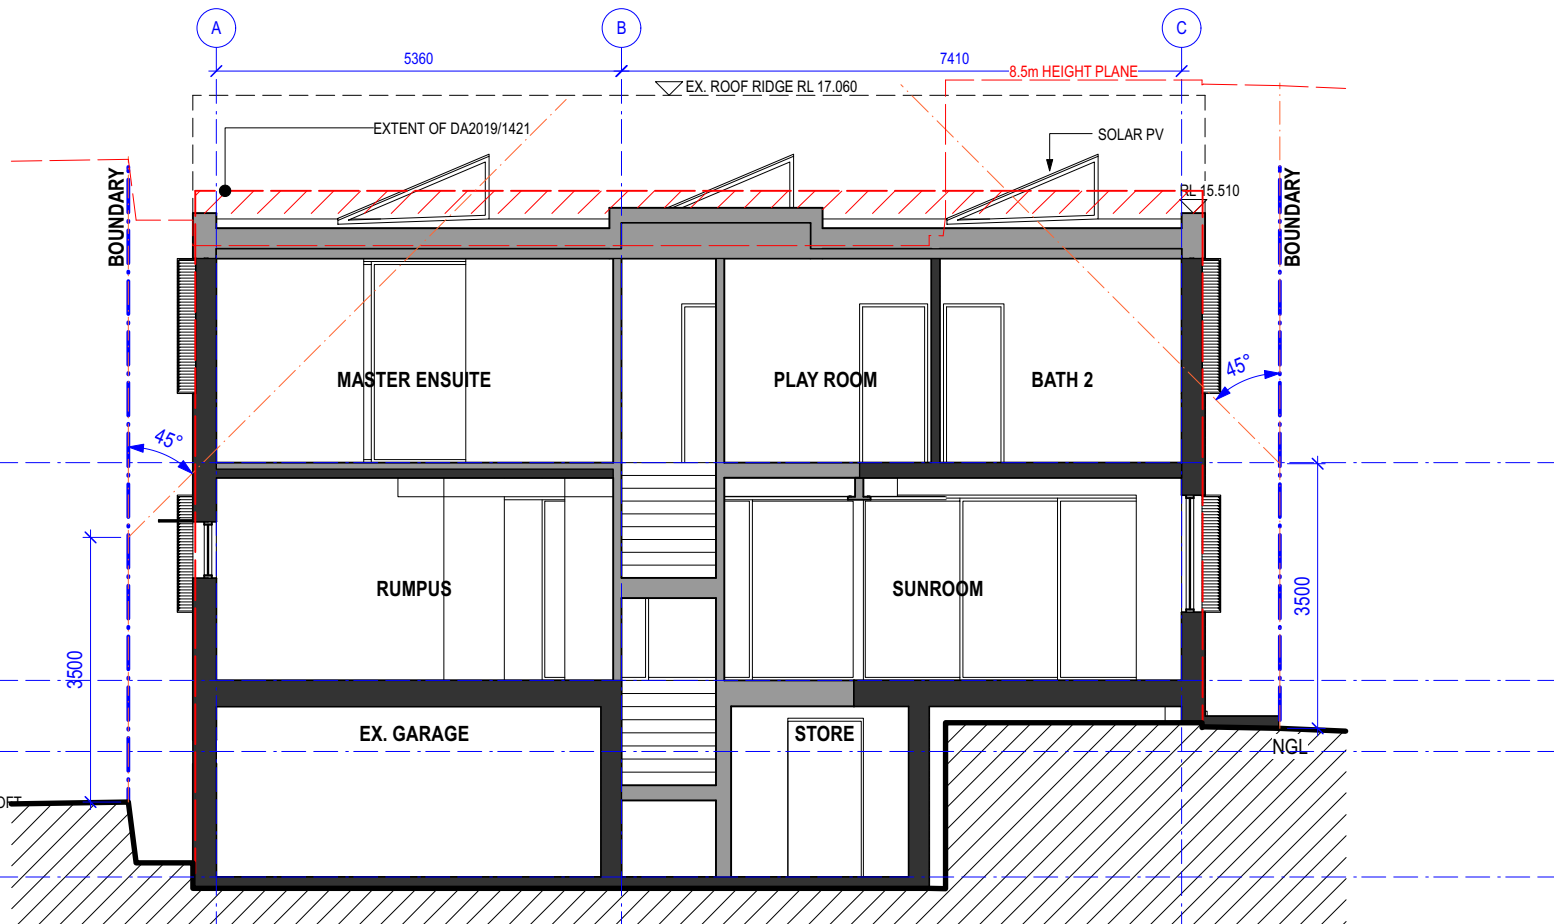

3 SECTION C-C
SCALE 1:100

ALTERATIONS AND ADDITIONS 5 SURFVIEW ROAD MONA VALE

SECTIONS

2222

A221 B



1:100 @ A3

OCTOBER 2022

MHDP
ARCHITECTS

ISSUED FOR S4.55 APPLICATION
AMENDMENT
LEVEL 2 / 271 ALFRED STREET NORTH
NORTH SYDNEY NSW 2060
EMAIL: architects@mhdp.com.au
TELEPHONE (02) 9955 5608
NSW NOMINATED ARCHITECT
MARK HURCUM - Reg. No. 5605
© Mark Hurcum Design Practice Pty Limited
DA TITLE BLOCK 2022-A

17/8/23
DATE
B
REVISION
This drawing is the copyright of Mark
Hurcum Design Practice Pty Limited and
may not be altered, reproduced or
transmitted in any form or by any means
in part or in whole without the written
permission of Mark Hurcum Design
Practice Pty Limited.

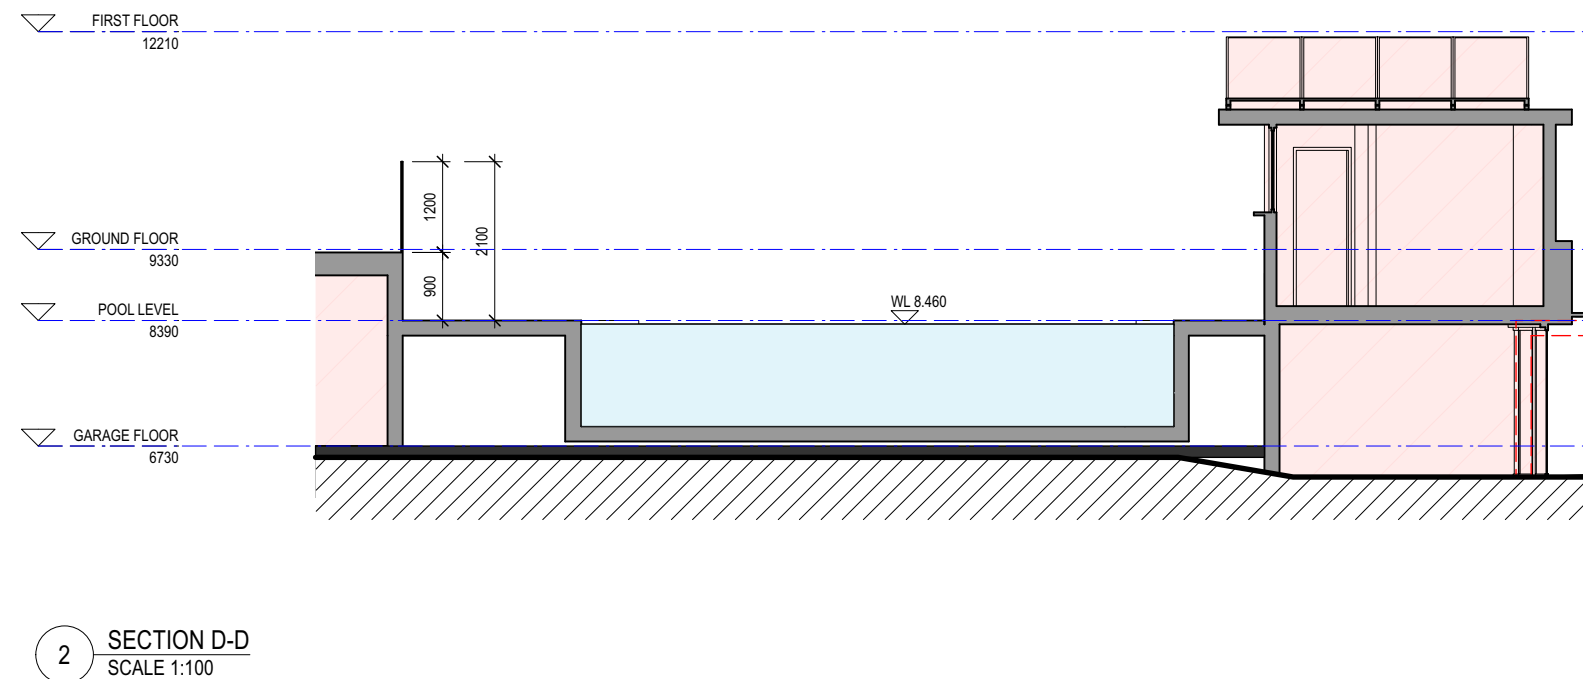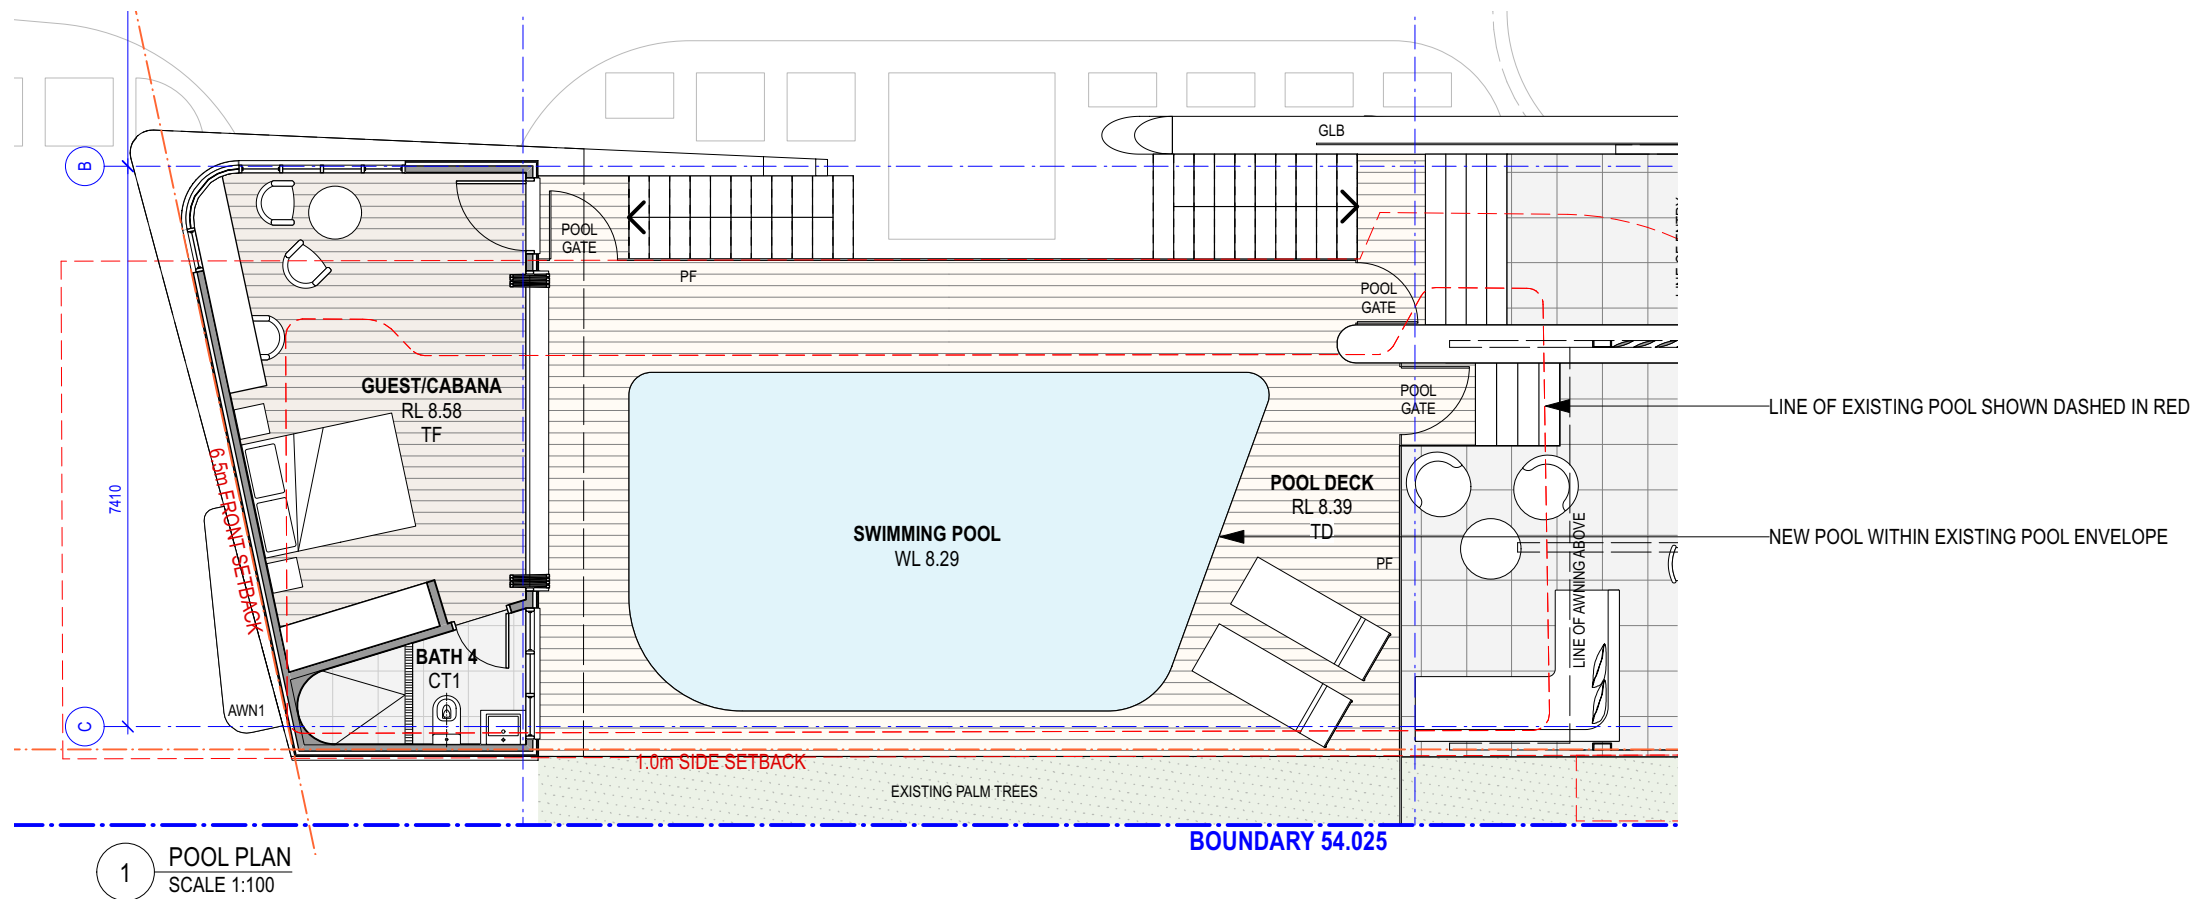

ISSUED FOR S4.55 APPLICATION

ISSUED FOR S4.55 APPLICATION
AMENDMENT
LEVEL 2 / 271 ALFRED STREET NORTH
NORTH SYDNEY NSW 2060
EMAIL: architects@mhdpc.com.au
TELEPHONE (02) 9955 5608
NSW NOMINATED ARCHITECT
MARK HURCUM - Reg. No. 5605
© Mark Hurcum Design Practice Pty Limited
DA TITLE BLOCK 2022-A

17/8/23
DATE
B
REVISION
This drawing is the copyright of Mark
Hurcum Design Practice Pty Limited and
may not be altered, reproduced or
transmitted in any form or by any means
in part or in whole without the written
permission of Mark Hurcum Design
Practice Pty Limited.

ALTERATIONS AND ADDITIONS 5 SURFVIEW ROAD MONA VALE




POOL PLAN AND SECTION

0 1:100 5m

2222 A222 B
1:100 @ A3 OCTOBER 2022

MHDP
ARCHITECTS



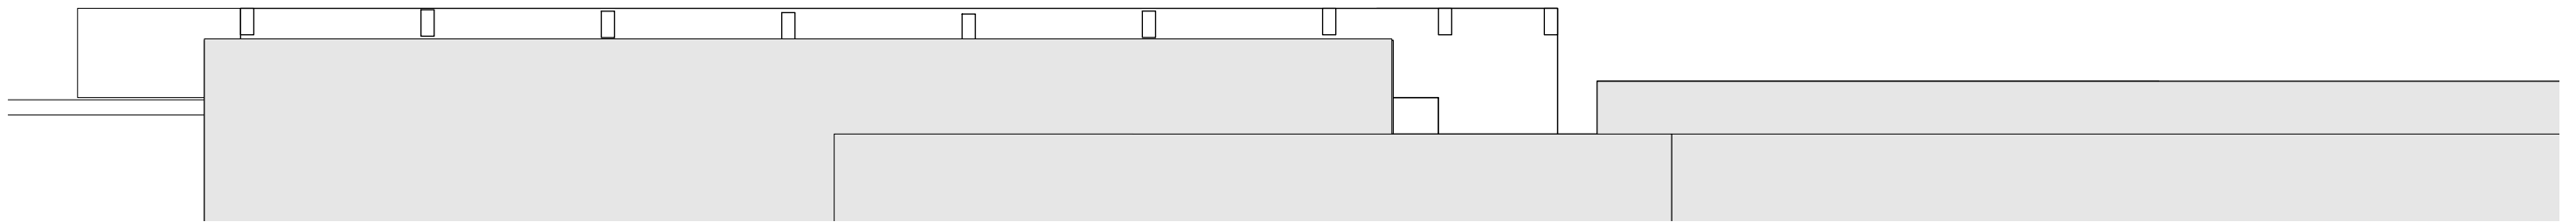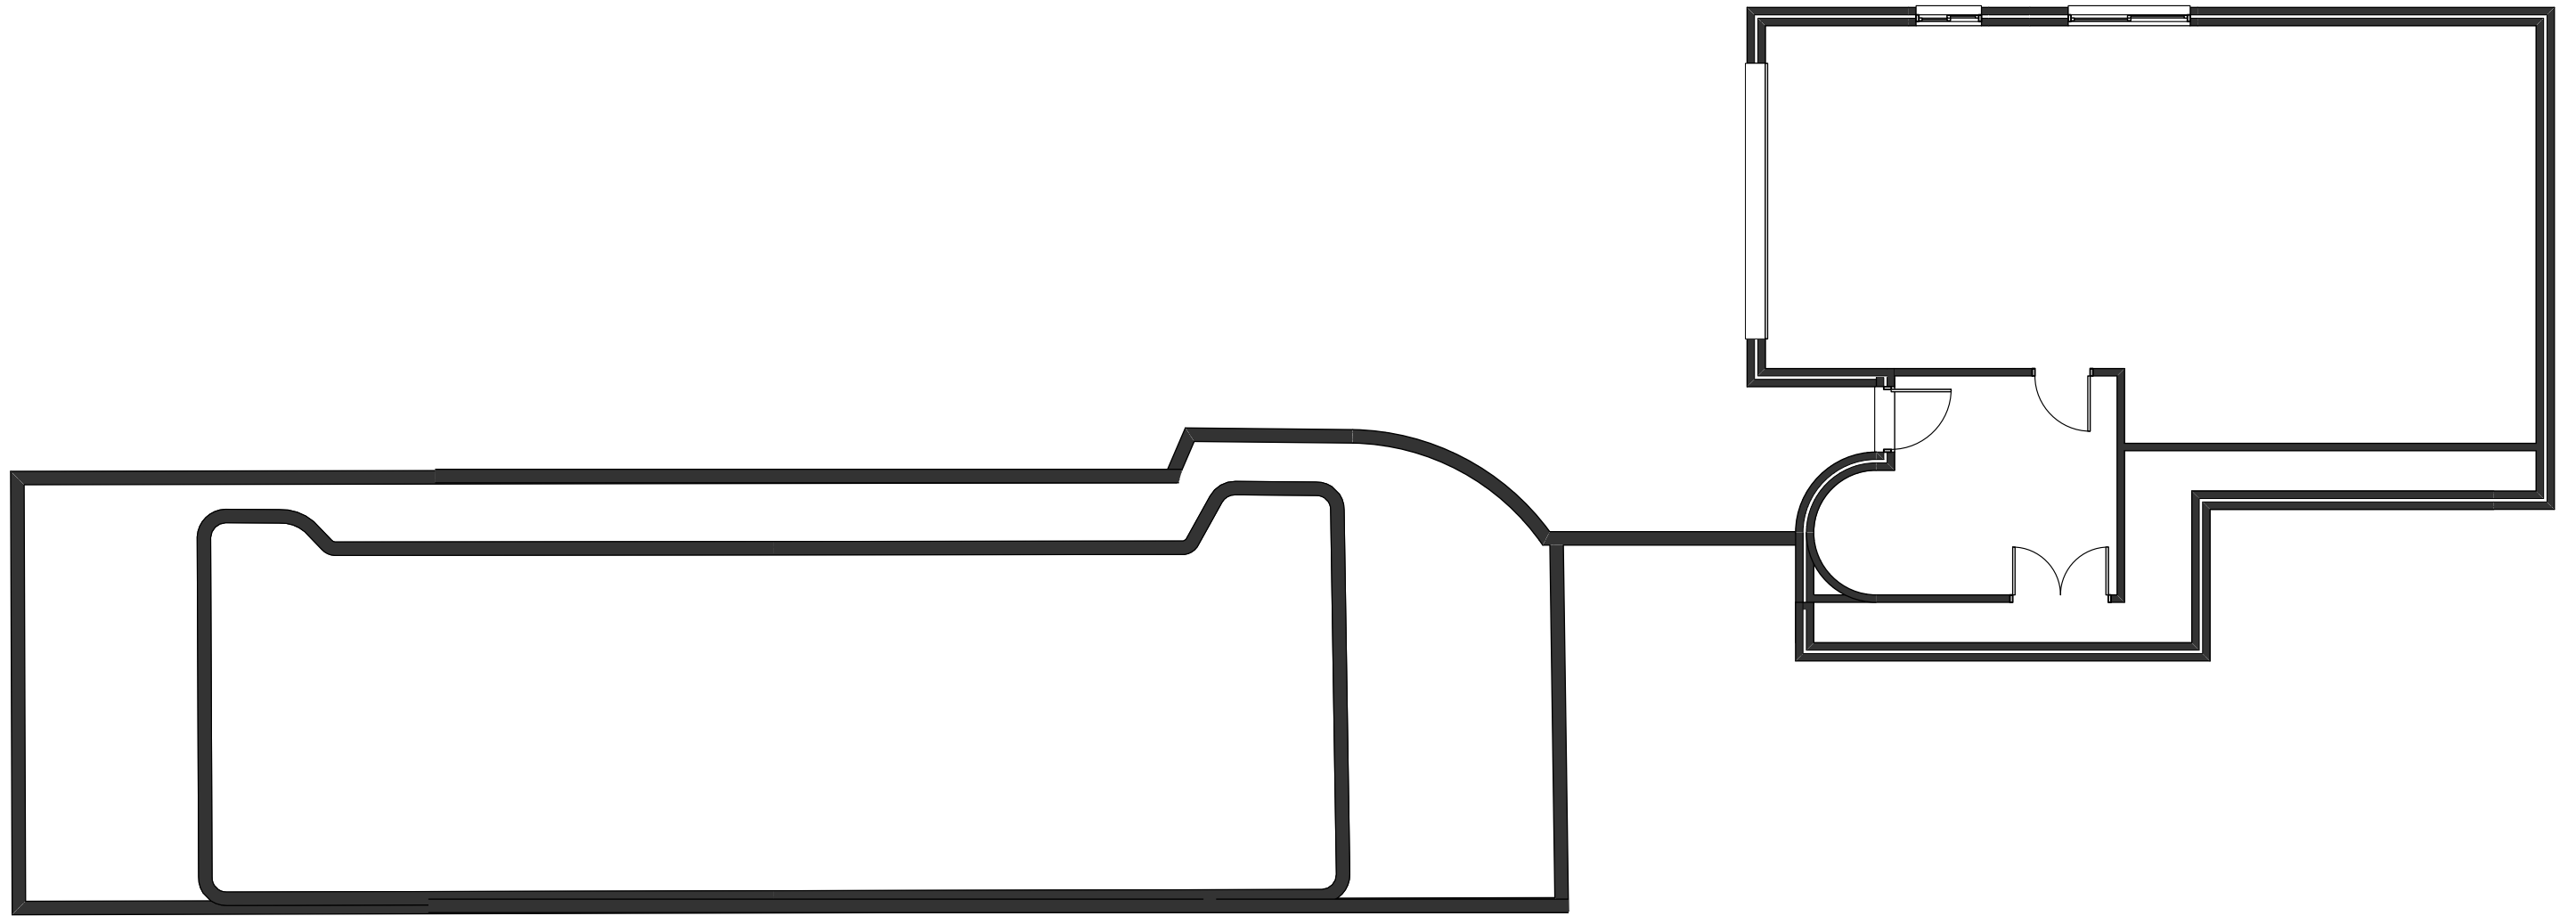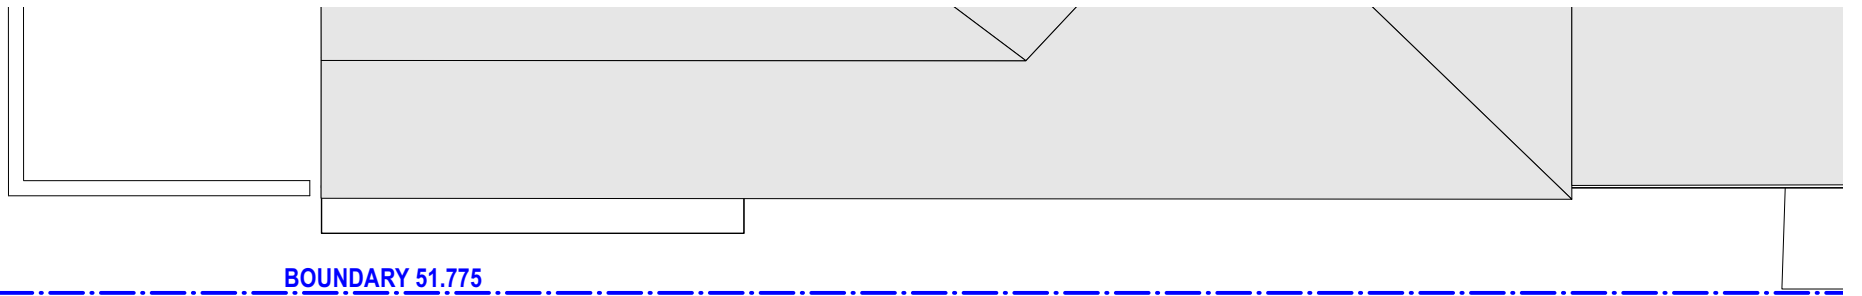

ISSUED FOR S4.55 APPLICATION

AMENDMENT
LEVEL 2 / 271 ALFRED STREET NORTH
NORTH SYDNEY NSW 2060
EMAIL: architects@mhdpc.com.au
TELEPHONE (02) 9955 5608
NSW NOMINATED ARCHITECT
MARK HURCUM - Reg. No. 5605
© Mark Hurcum Design Practice Pty Limited
DA TITLE BLOCK 2020-A

DATE
REVISION
This drawing is the copyright of Mark
Hurcum Design Practice Pty Limited and
may not be altered, reproduced or
transmitted in any form or by any means
in part or in whole without the written
permission of Mark Hurcum Design
Practice Pty Limited.

ALTERATIONS AND ADDITIONS 5 SURFVIEW ROAD MONA VALE

EXISTING LOWER GROUND FLOOR PLAN


2222

1:100 @ A3

EX01

OCTOBER 2022

MHDP
ARCHITECTS

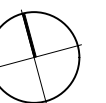

0 1:100 5m

T1 - NORFOLK ISLAND PINE
7/1.2/27

BOUNDARY 51.775

BOUNDARY 54.025

ISSUED FOR S4.55 APPLICATION

AMENDMENT
LEVEL 2 / 271 ALFRED STREET NORTH
NORTH SYDNEY NSW 2060
EMAIL: architects@mhdpc.com.au
TELEPHONE (02) 9955 5608
NSW NOMINATED ARCHITECT
MARK HURCUM - Reg. No. 5605
© Mark Hurcum Design Practice Pty Limited
DA TITLE BLOCK 2022-A

DATE
REVISION
This drawing is the copyright of Mark
Hurcum Design Practice Pty Limited and
may not be altered, reproduced or
transmitted in any form or by any means
in part or in whole without the written
permission of Mark Hurcum Design
Practice Pty Limited.

ALTERATIONS AND ADDITIONS 5 SURFVIEW ROAD MONA VALE

EXISTING GROUND FLOOR PLAN

0 1:100 5m


2222



1:100 @ A3

EX02


OCTOBER 2022

MHDP
ARCHITECTS

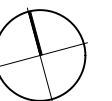

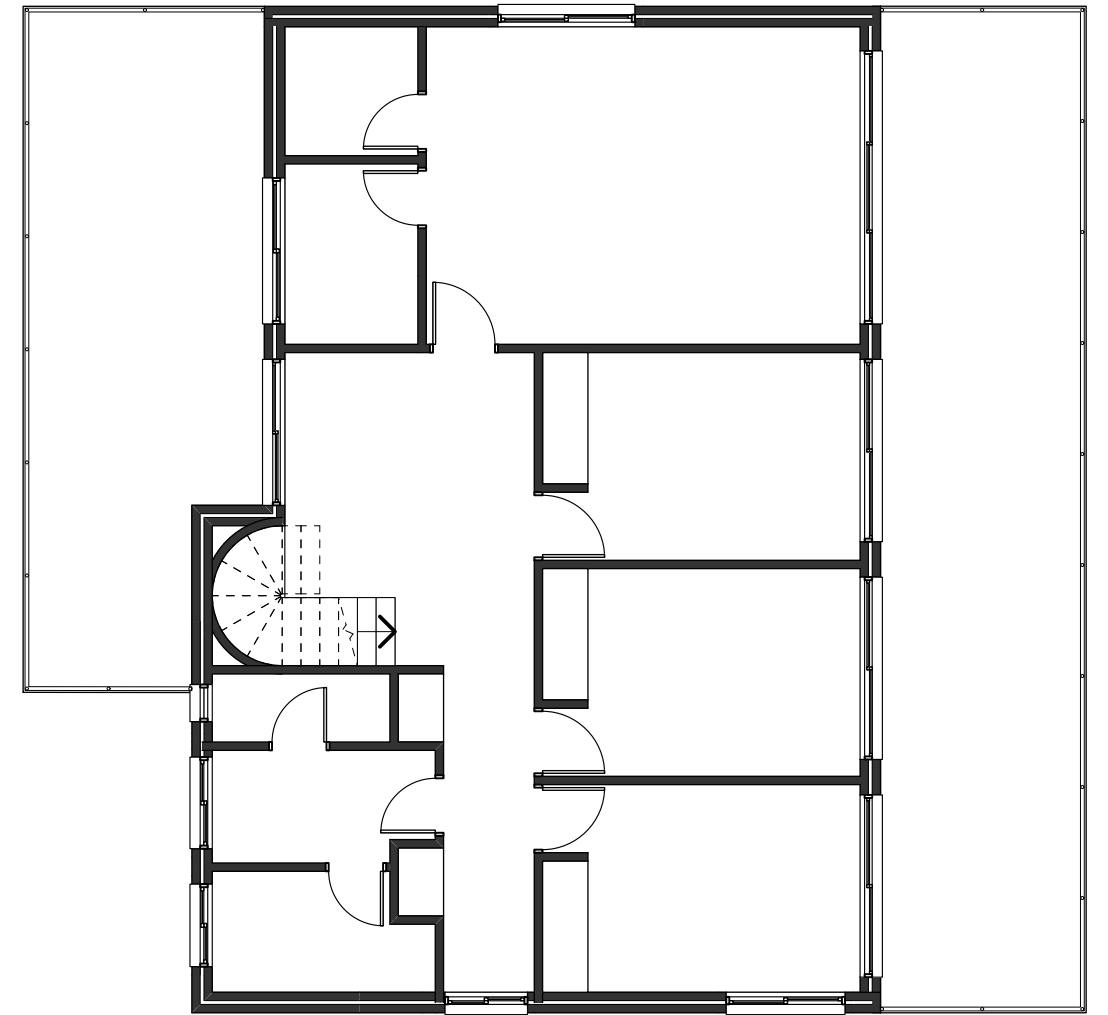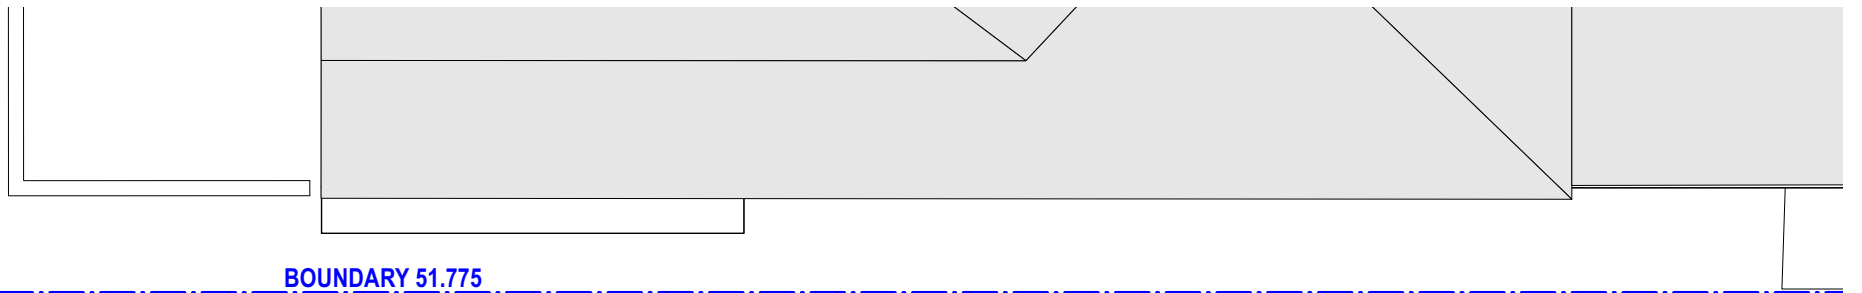

BOUNDARY 54.025

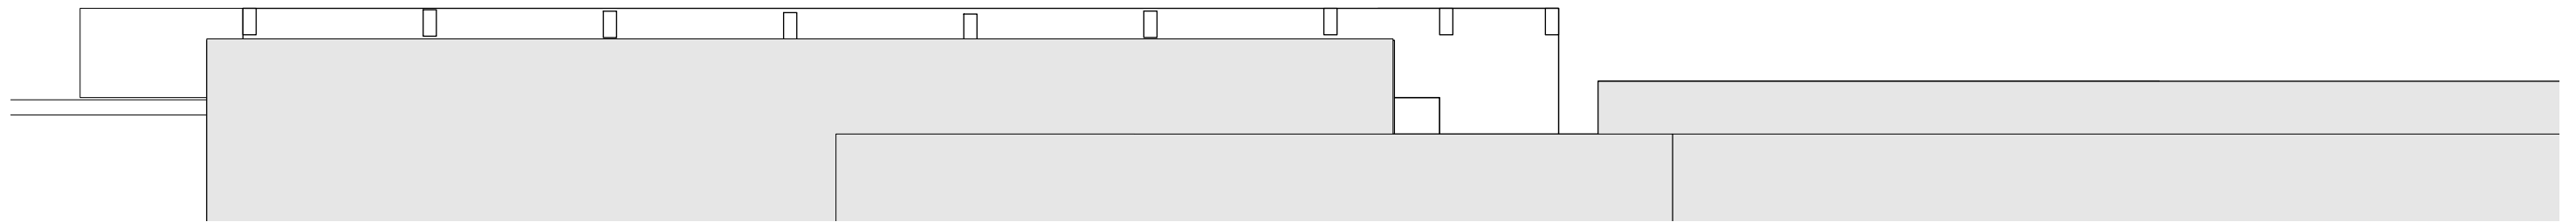

ISSUED FOR S4.55 APPLICATION

AMENDMENT
LEVEL 2 / 271 ALFRED STREET NORTH
NORTH SYDNEY NSW 2060
EMAIL: architects@mhdpc.com.au
TELEPHONE (02) 9955 5608
NSW NOMINATED ARCHITECT
MARK HURCUM - Reg. No. 5605
© Mark Hurcum Design Practice Pty Limited
DA TITLE BLOCK 2022-A

DATE
REVISION
This drawing is the copyright of Mark
Hurcum Design Practice Pty Limited and
may not be altered, reproduced or
transmitted in any form or by any means
in part or in whole without the written
permission of Mark Hurcum Design
Practice Pty Limited.

ALTERATIONS AND ADDITIONS 5 SURFVIEW ROAD MONA VALE

EXISTING FIRST FLOOR PLAN


2222

1:100 @ A3


EX03

OCTOBER 2022

MHDP
ARCHITECTS

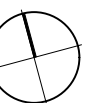

0 1:100 5m

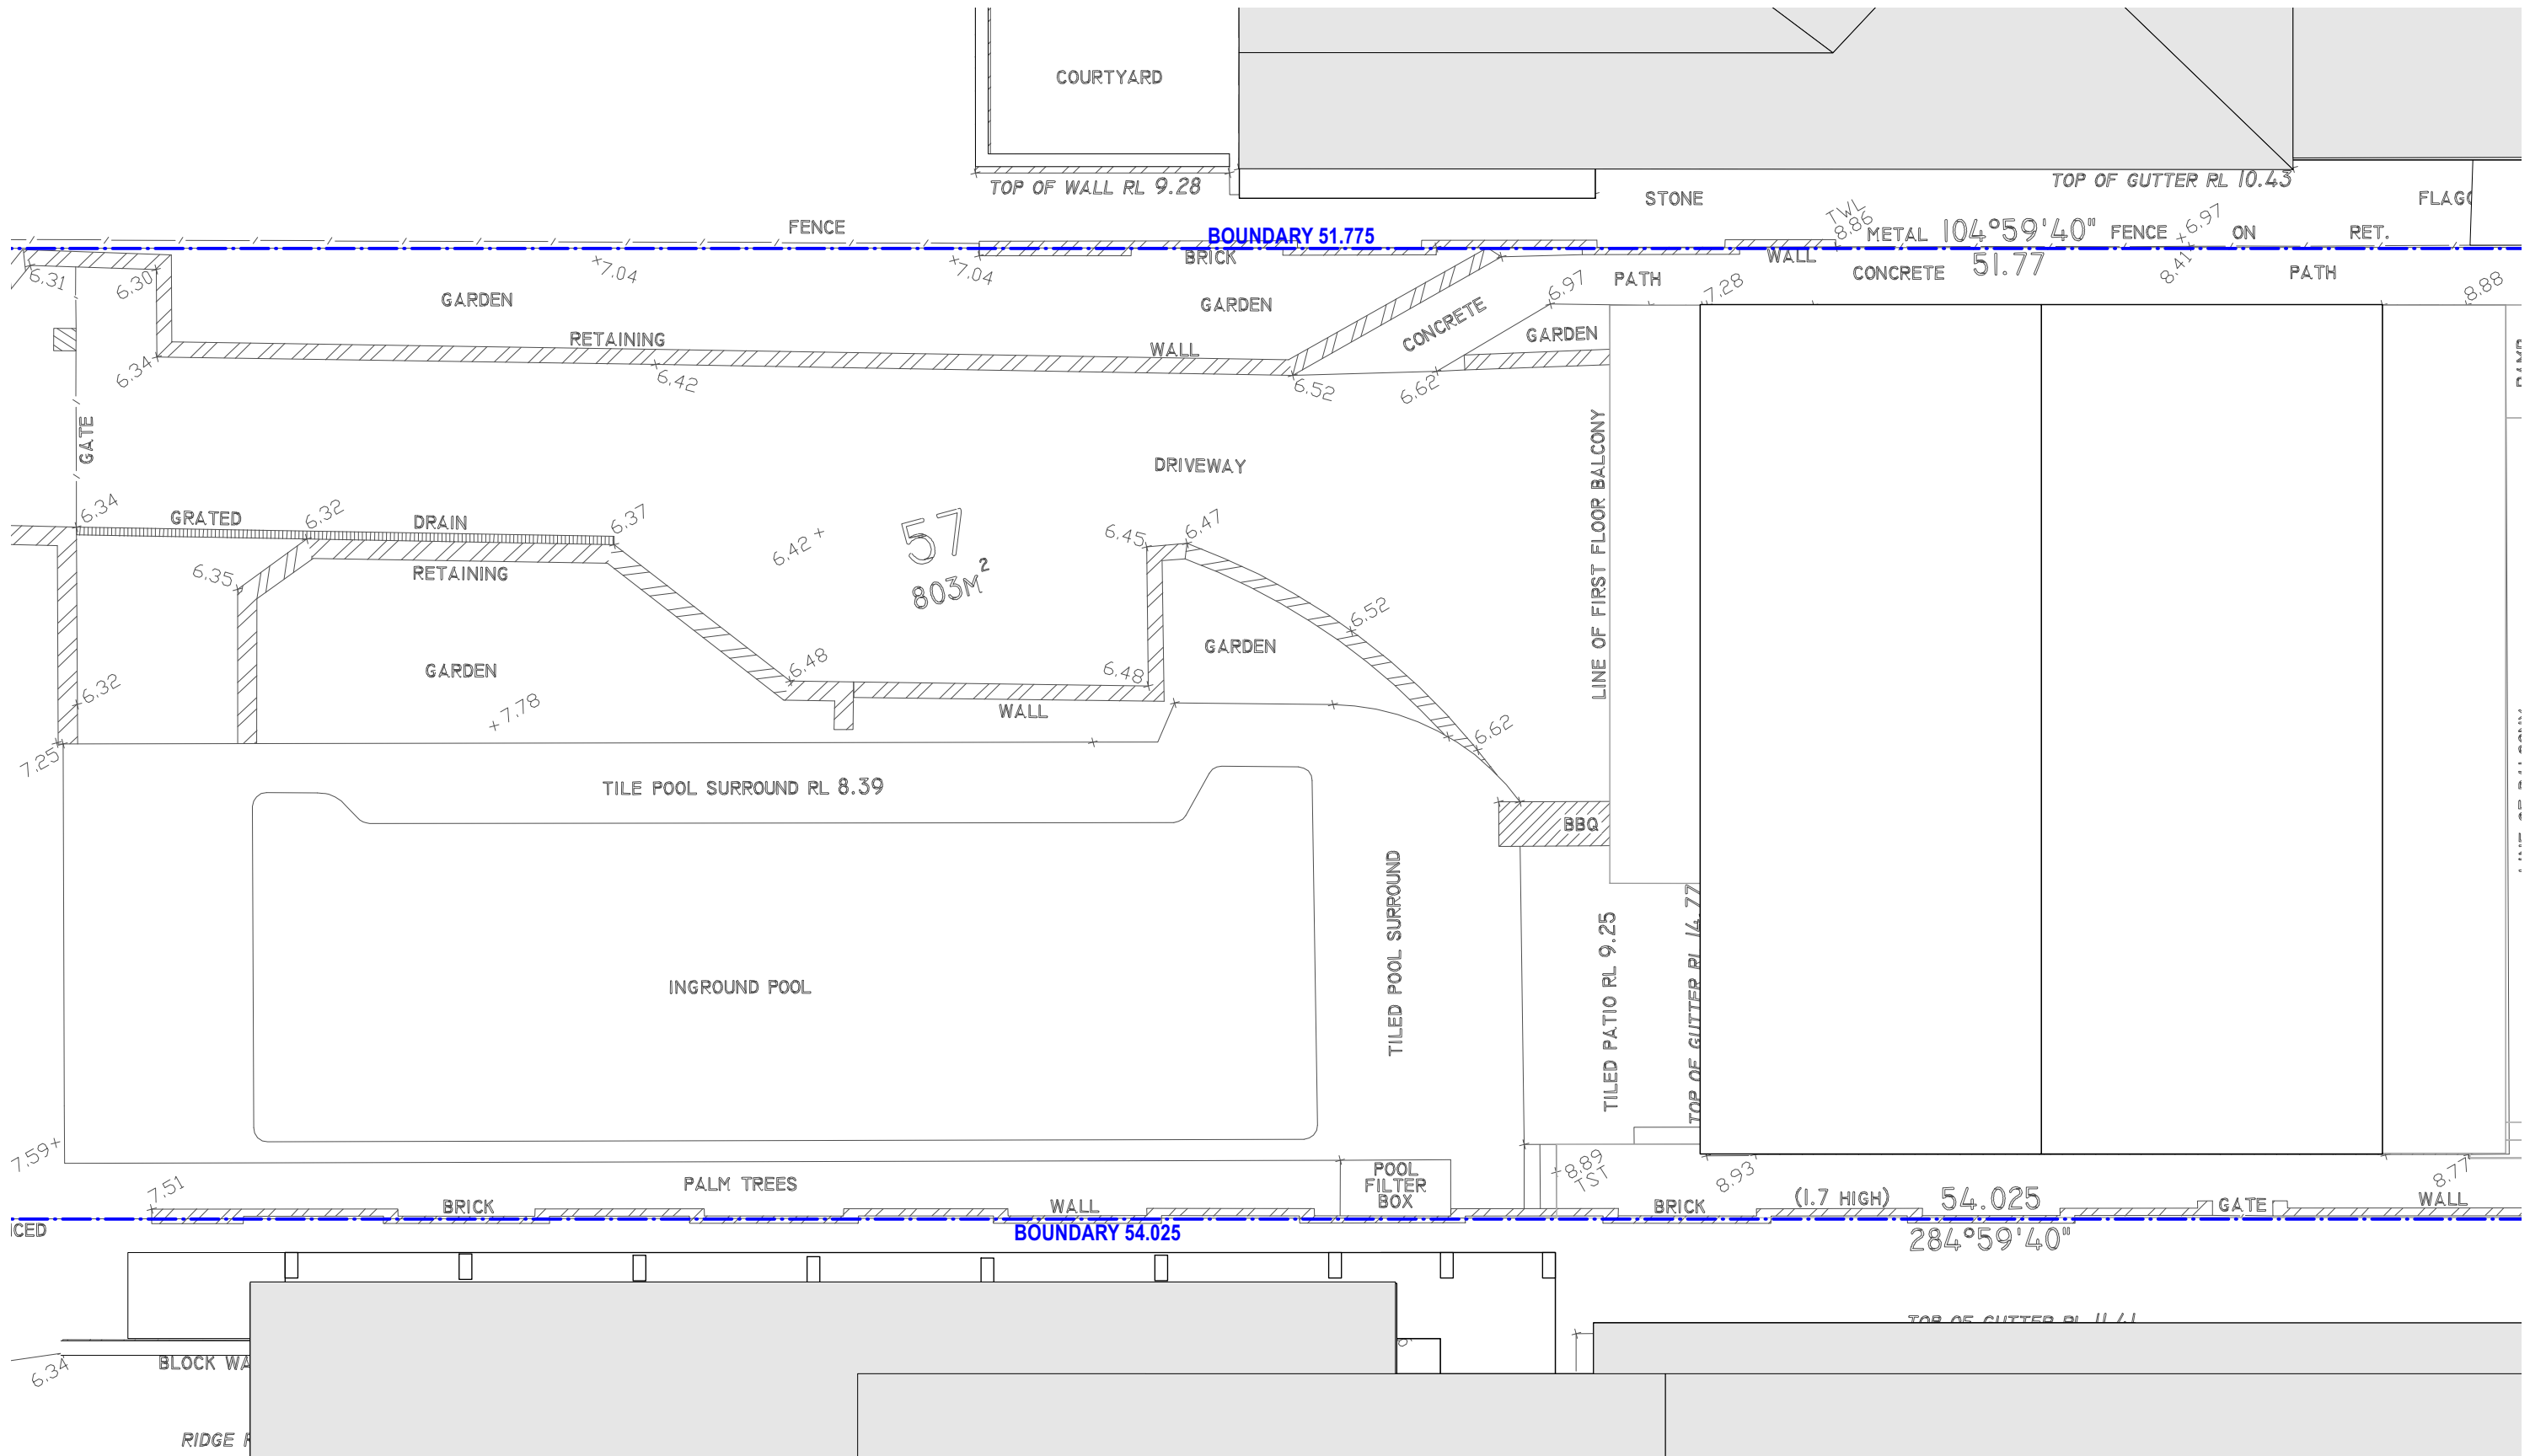

ISSUED FOR S4.55 APPLICATION


AMENDMENT
LEVEL 2 / 271 ALFRED STREET NORTH
NORTH SYDNEY NSW 2060
EMAIL: architects@mhdp.com.au
TELEPHONE (02) 9955 5608
NSW NOMINATED ARCHITECT
MARK HURCUM - Reg. No. 5605
© Mark Hurcum Design Practice Pty Limited
ON TITLE BLOCK 2022-A

DATE REVISION
This drawing is the copyright of Mark
Hurcum Design Practice Pty Limited and
may not be altered, reproduced or
transmitted in any form or by any means
in part or in whole without the written
permission of Mark Hurcum Design
Practice Pty Limited.

ALTERATIONS AND ADDITIONS 5 SURFVIEW ROAD MONA VALE

EXISTING ROOF PLAN

0 1:100 5m

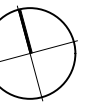

2222


EX04

1:100 @ A3


OCTOBER 2022

MHDP
ARCHITECTS



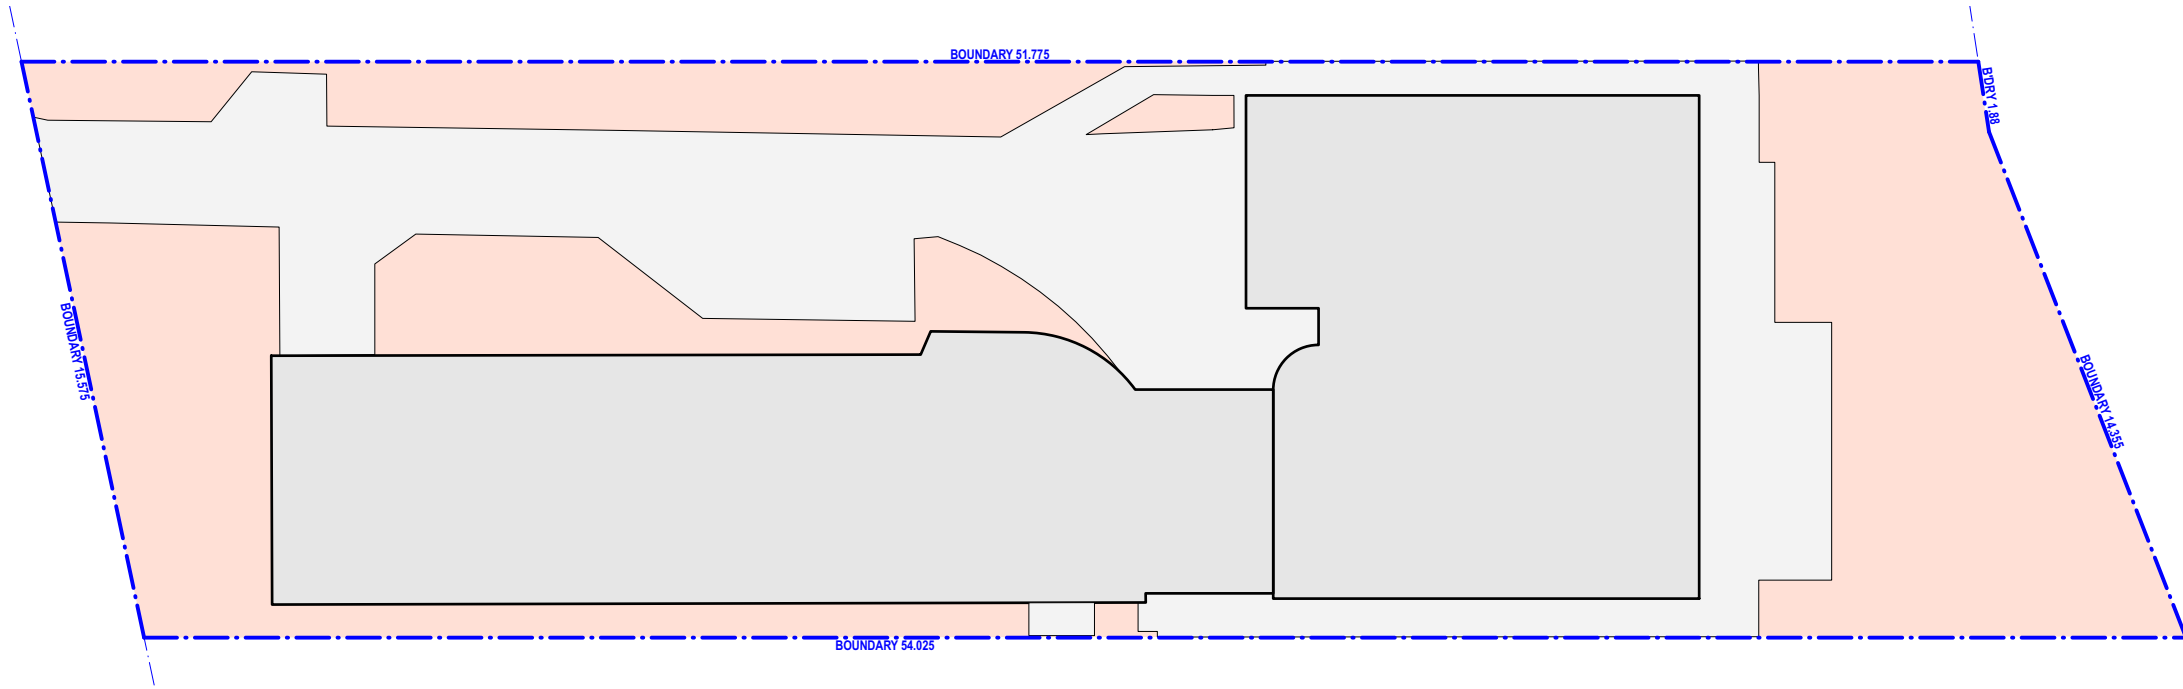



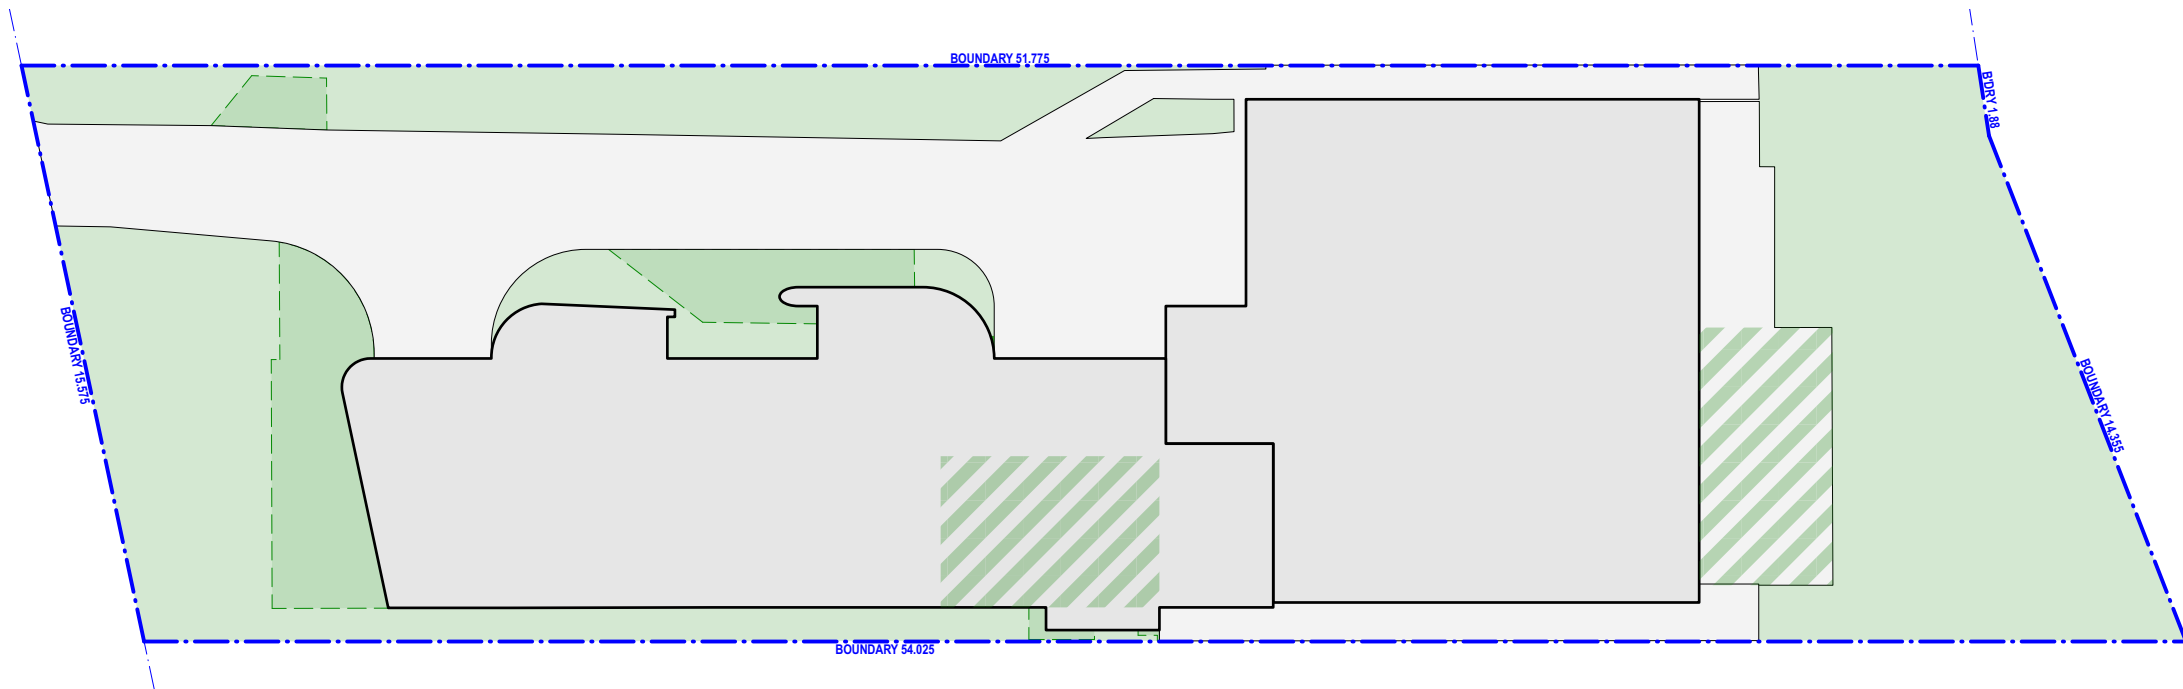

1 EXISTING SITE PLAN
SCALE 1:200



2 S4.55 PROPOSED SITE PLAN
SCALE 1:200

	SITE AREA	803 sq.m
	LANDSCAPED AREA CONTROL	481.8 sq.m. – 60%
	EXISTING LANDSCAPED AREA	267.5 sq.m. – 33.3%
	DA APPROVED LANDSCAPED AREA <small>NOTE: NOT SHOWN (REFER TO DA2019/1421)</small>	211.0 sq.m. – 26.2%
	S4.55 PROPOSED LANDSCAPED AREA	276.8 sq.m. – 34.4%
	IMPERVIOUS OUTDOOR RECREATION	47.9 sq.m – 5.9%
	TOTAL LANDSCAPED AREA INCL. 6% VARIATION	324.7sq.m – 40.4% EXISTING CONDITION IMPROVED

VARIATIONS:

PROVIDED THE OUTCOMES OF THIS CONTROL ARE ACHIEVED, THE FOLLOWING MAY BE PERMITTED ON THE LANDSCAPED PROPORTION OF THE SITE:

- IMPERVIOUS AREAS LESS THAN 1m IN WIDTH (E.G. PATHWAYS AND THE LIKE);
- FOR SINGLE DWELLINGS ON LAND ZONED R2 LOW DENSITY RESIDENTIAL, UP TO 6% OF THE TOTAL SITE AREA MAY BE PROVIDED AS IMPERVIOUS LANDSCAPE TREATMENTS PROVIDING THESE AREAS ARE FOR OUTDOOR RECREATIONAL PURPOSES ONLY (E.G. ROOFED OR UNROOFED PERGOLAS, PAVED PRIVATE OPEN SPACE, PATIOS, PATHWAYS AND UNCOVERED DECKS NO HIGHER THAN 1m ABOVE GROUND LEVEL (EXISTING)).

ISSUED FOR S4.55 APPLICATION

ISSUED FOR S4.55 APPLICATION
AMENDMENT

LEVEL 2 / 271 ALFRED STREET NORTH
NORTH SYDNEY NSW 2060
EMAIL: architects@mhdpc.com.au
TELEPHONE (02) 9955 5608
NSW NOMINATED ARCHITECT
MARK HURCUM – Reg. No. 5605
© Mark Hurcum Design Practice Pty Limited
DA TITLE BLOCK 2020-A

17/8/23
DATE

C
REVISION

This drawing is the copyright of Mark Hurcum Design Practice Pty Limited and may not be altered, reproduced or transmitted in any form or by any means in part or in whole without the written permission of Mark Hurcum Design Practice Pty Limited.

ALTERATIONS AND ADDITIONS 5 SURFVIEW ROAD MONA VALE

LANDSCAPED AREA CALCULATION

0 1:200 10m


2222


SK06 C

1:200 @ A3

OCTOBER 2022

MHDP
ARCHITECTS

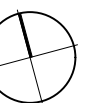

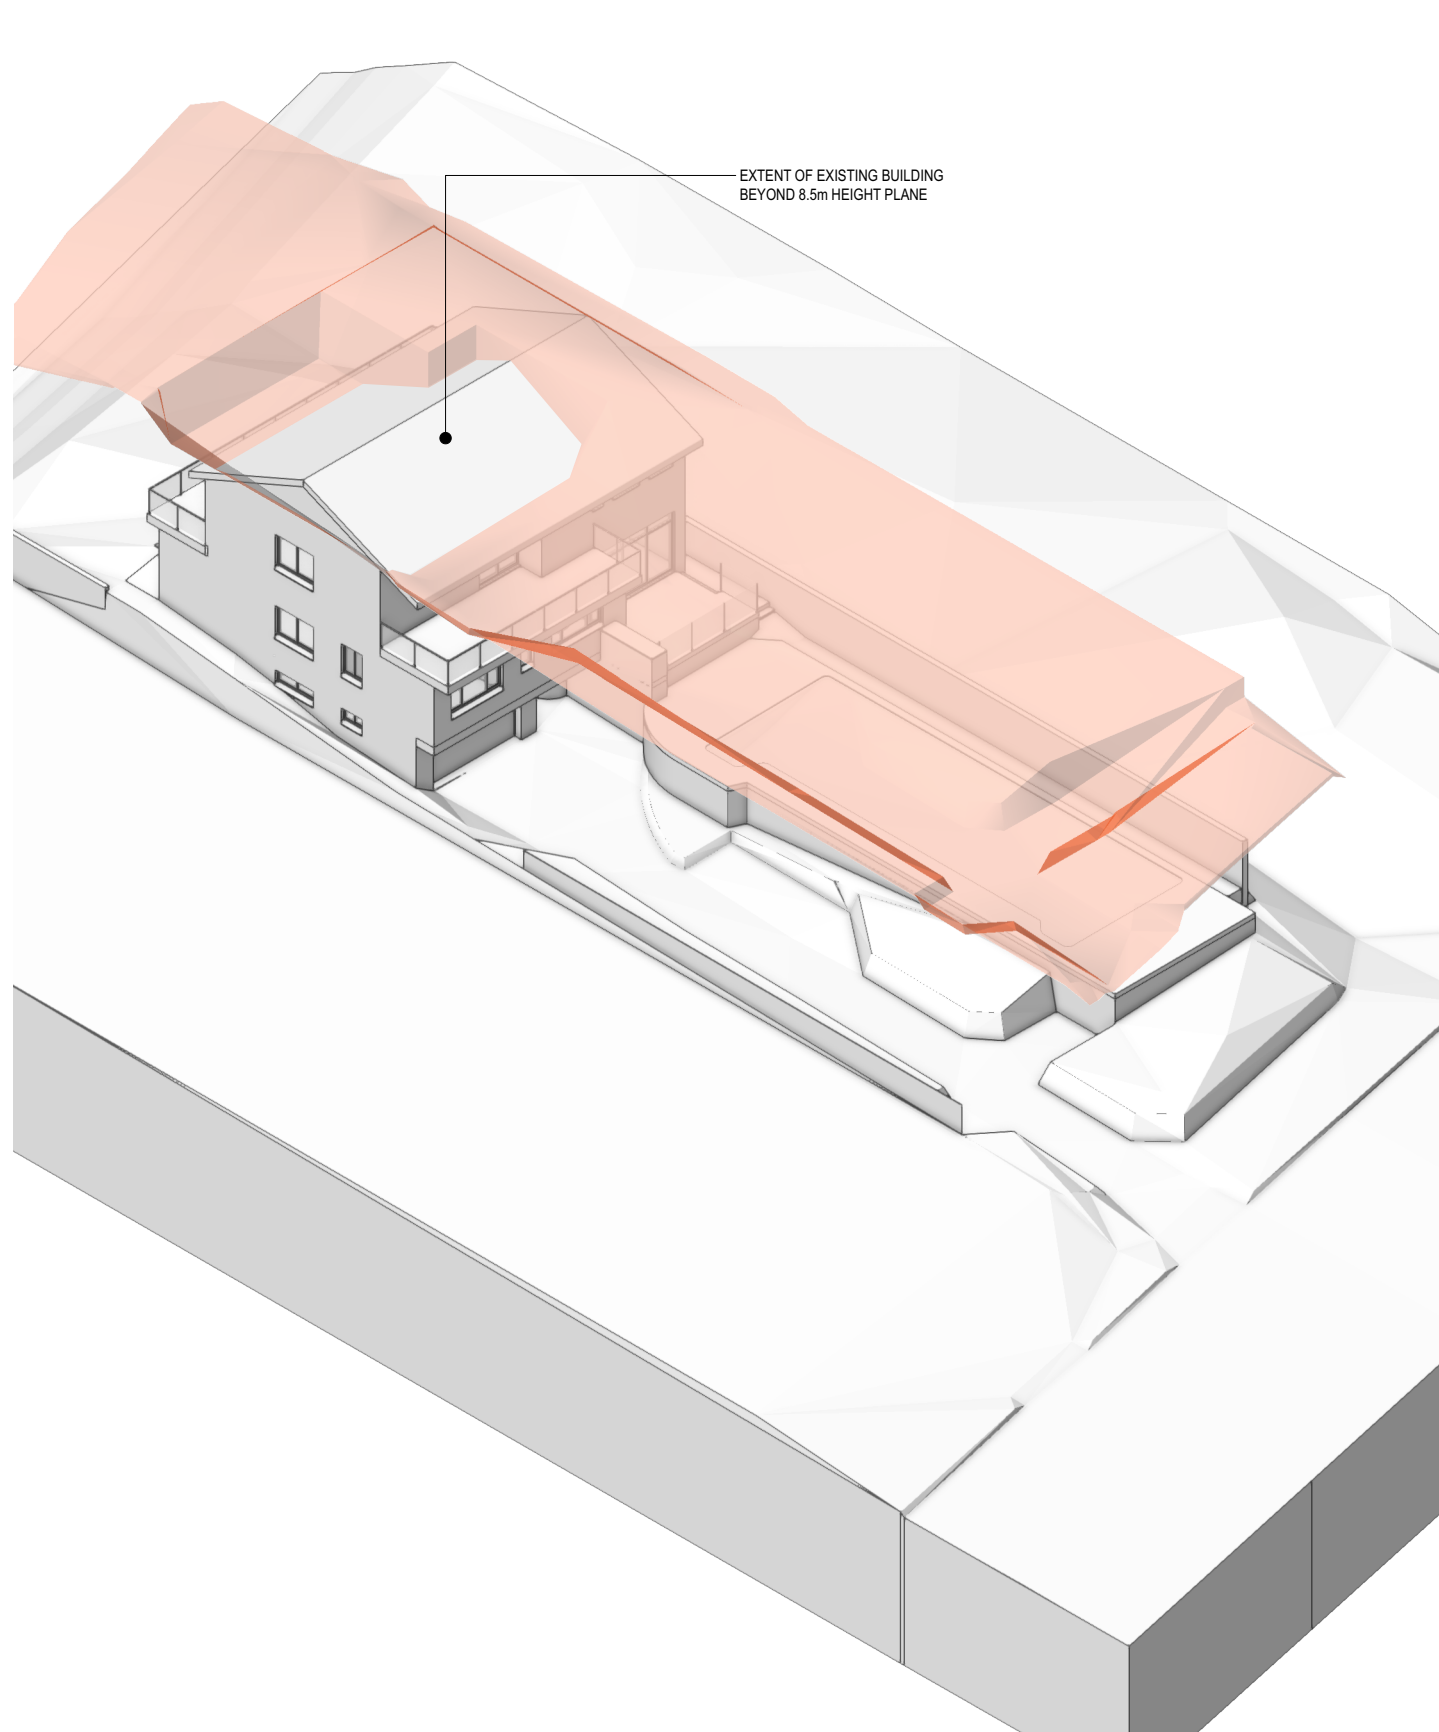

1 8.5m BUILDING HEIGHT PLANE
EXISTING

ISSUED FOR S4.55 APPLICATION

ISSUED FOR S4.55 APPLICATION
AMENDMENT


LEVEL 2 / 271 ALFRED STREET NORTH
NORTH SYDNEY NSW 2060
EMAIL: architects@mhdp.com.au
TELEPHONE (02) 9955 5608
NSW NOMINATED ARCHITECT
MARK HURCUM - Reg. No. 5605
© Mark Hurcum Design Practice Pty Limited
DA TITLE BLOCK 2022-A

17/8/23
DATE

B
REVISION

This drawing is the copyright of Mark
Hurcum Design Practice Pty Limited and
may not be altered, reproduced or
transmitted in any form or by any means
in part or in whole without the written
permission of Mark Hurcum Design
Practice Pty Limited.

ALTERATIONS AND ADDITIONS 5 SURFVIEW ROAD MONA VALE

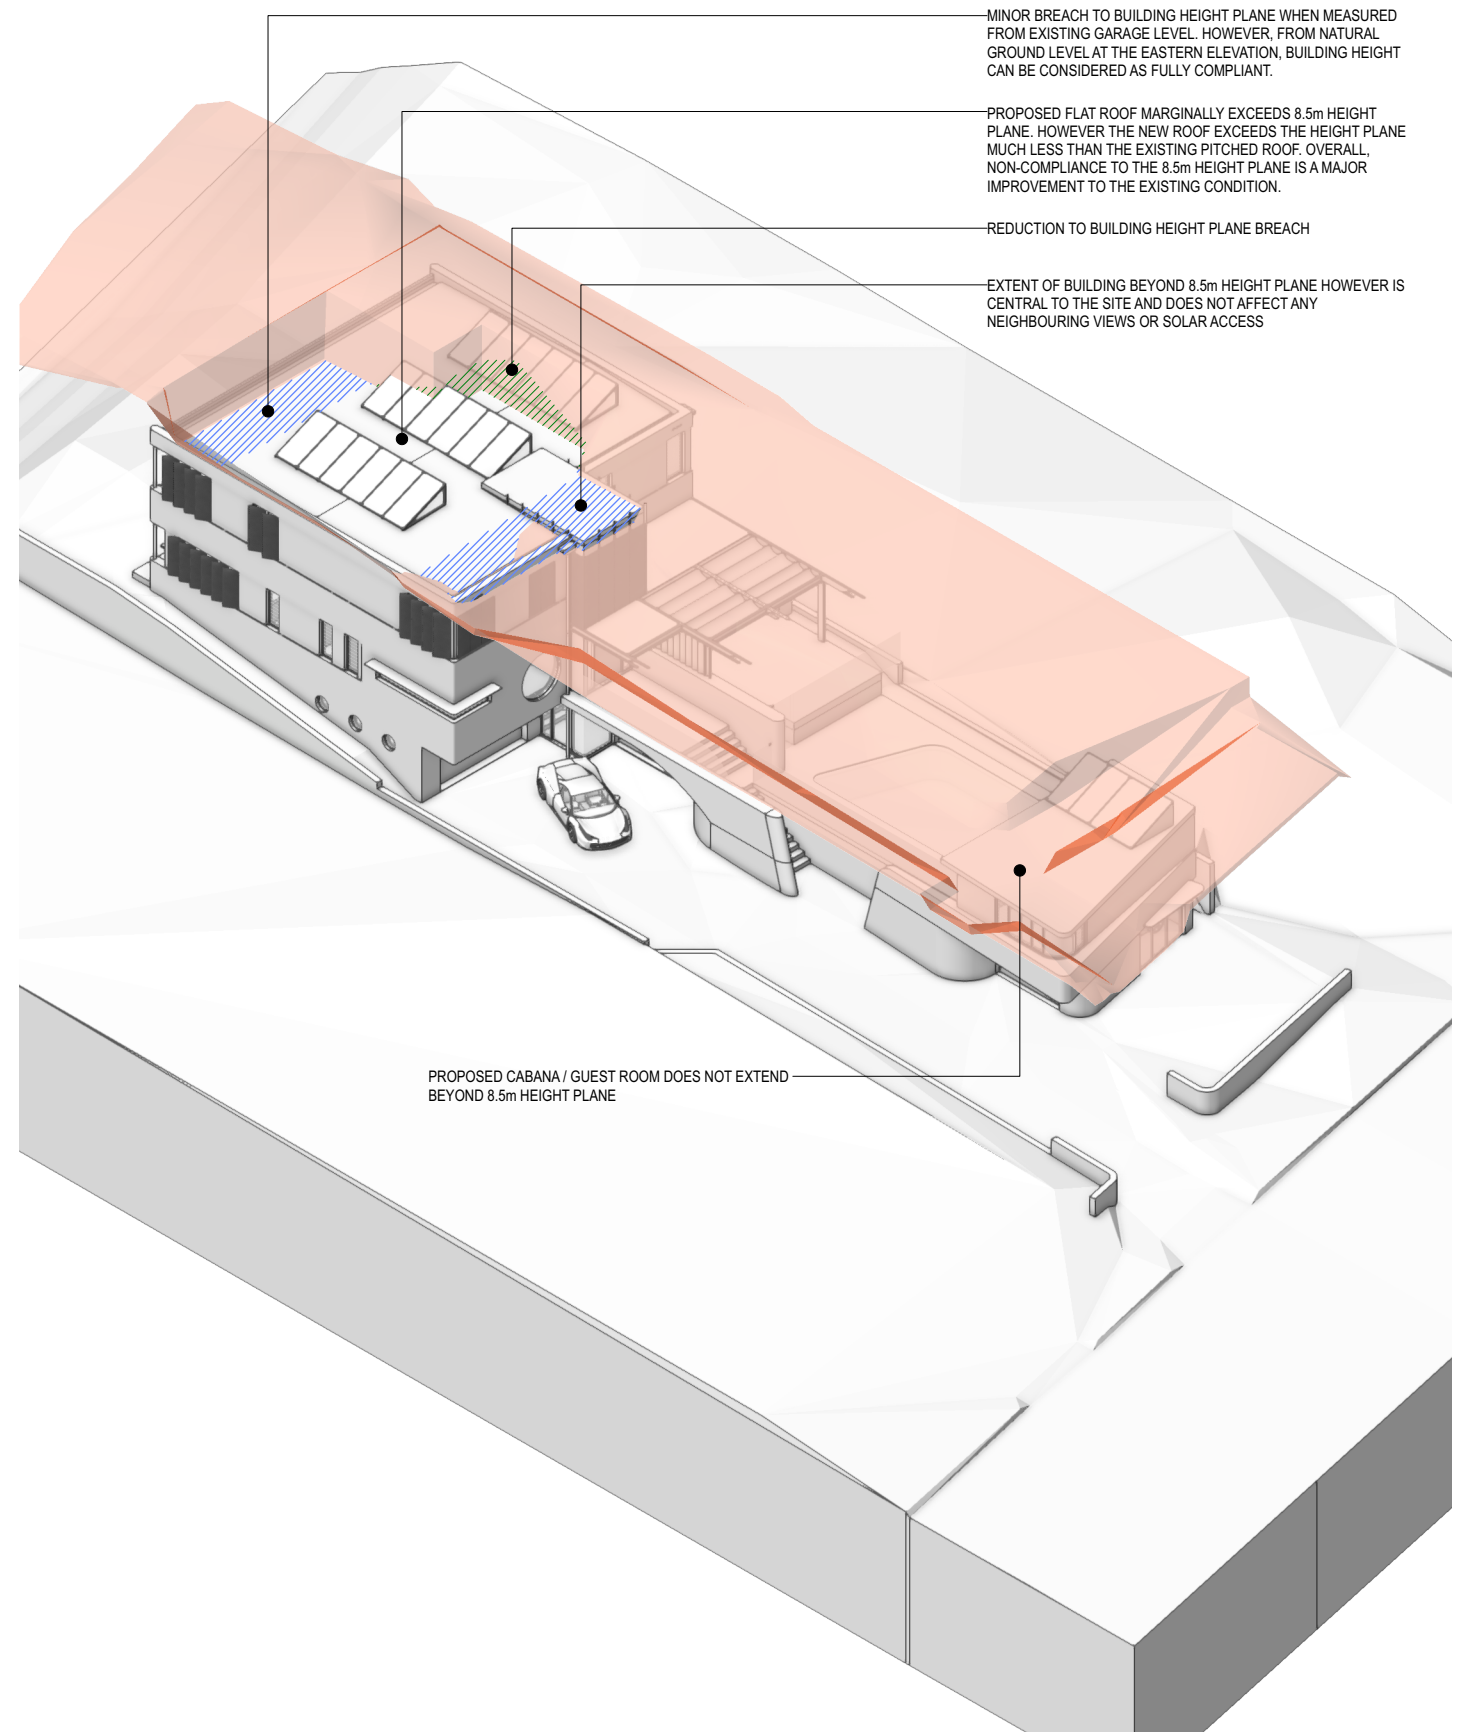

2 8.5m BUILDING HEIGHT PLANE
PROPOSED

BUILDING HEIGHT PLANE

2222


NTS @ A3

SK07 B

OCTOBER 2022


MHDP
ARCHITECTS



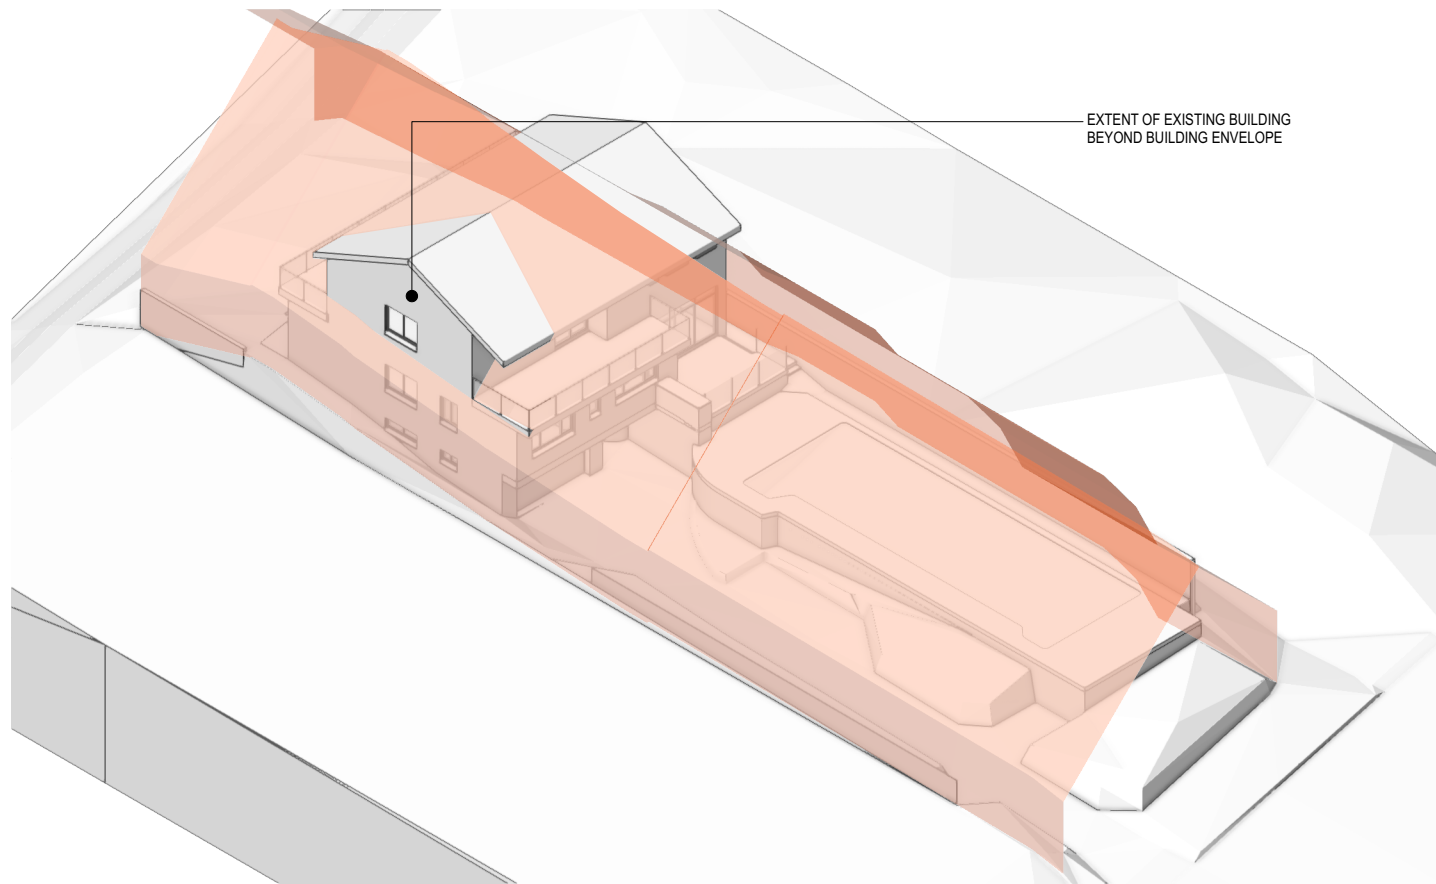

1

BUILDING ENVELOPE EXISTING

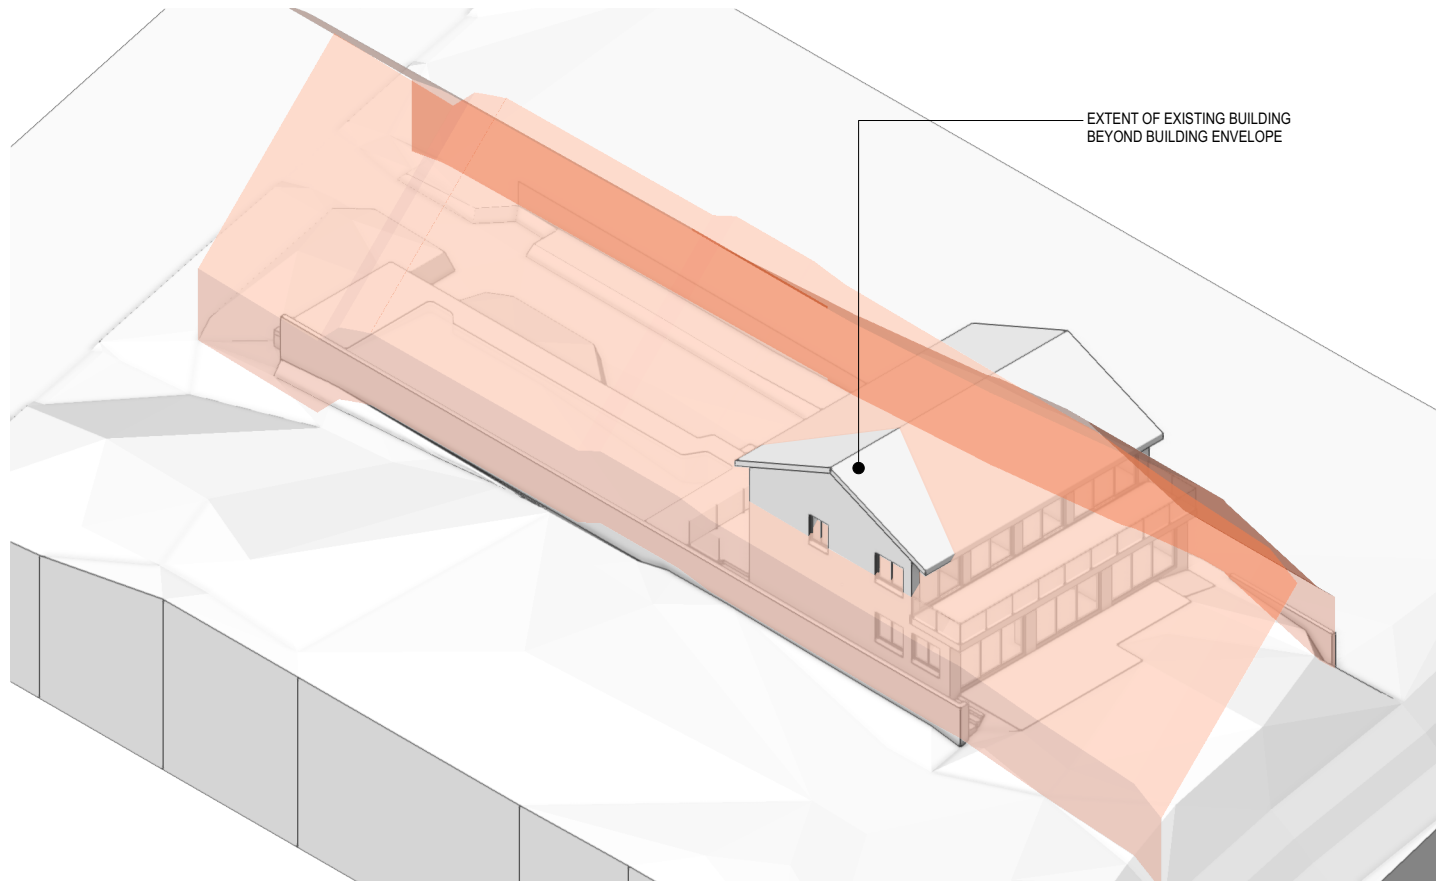

2

BUILDING ENVELOPE EXISTING

ISSUED FOR S4.55 APPLICATION
AMENDMENT


LEVEL 2 / 271 ALFRED STREET NORTH
NORTH SYDNEY NSW 2060
EMAIL: architects@mhdp.com.au
TELEPHONE (02) 9955 5608
NSW NOMINATED ARCHITECT
MARK HURCUM - Reg. No. 5605
© Mark Hurcum Design Practice Pty Limited
DA TITLE BLOCK 2022-A

17/8/23
DATE

C
REVISION


This drawing is the copyright of Mark Hurcum Design Practice Pty Limited and may not be altered, reproduced or transmitted in any form or by any means in part or in whole without the written permission of Mark Hurcum Design Practice Pty Limited.

ALTERATIONS AND ADDITIONS 5 SURFVIEW ROAD MONA VALE

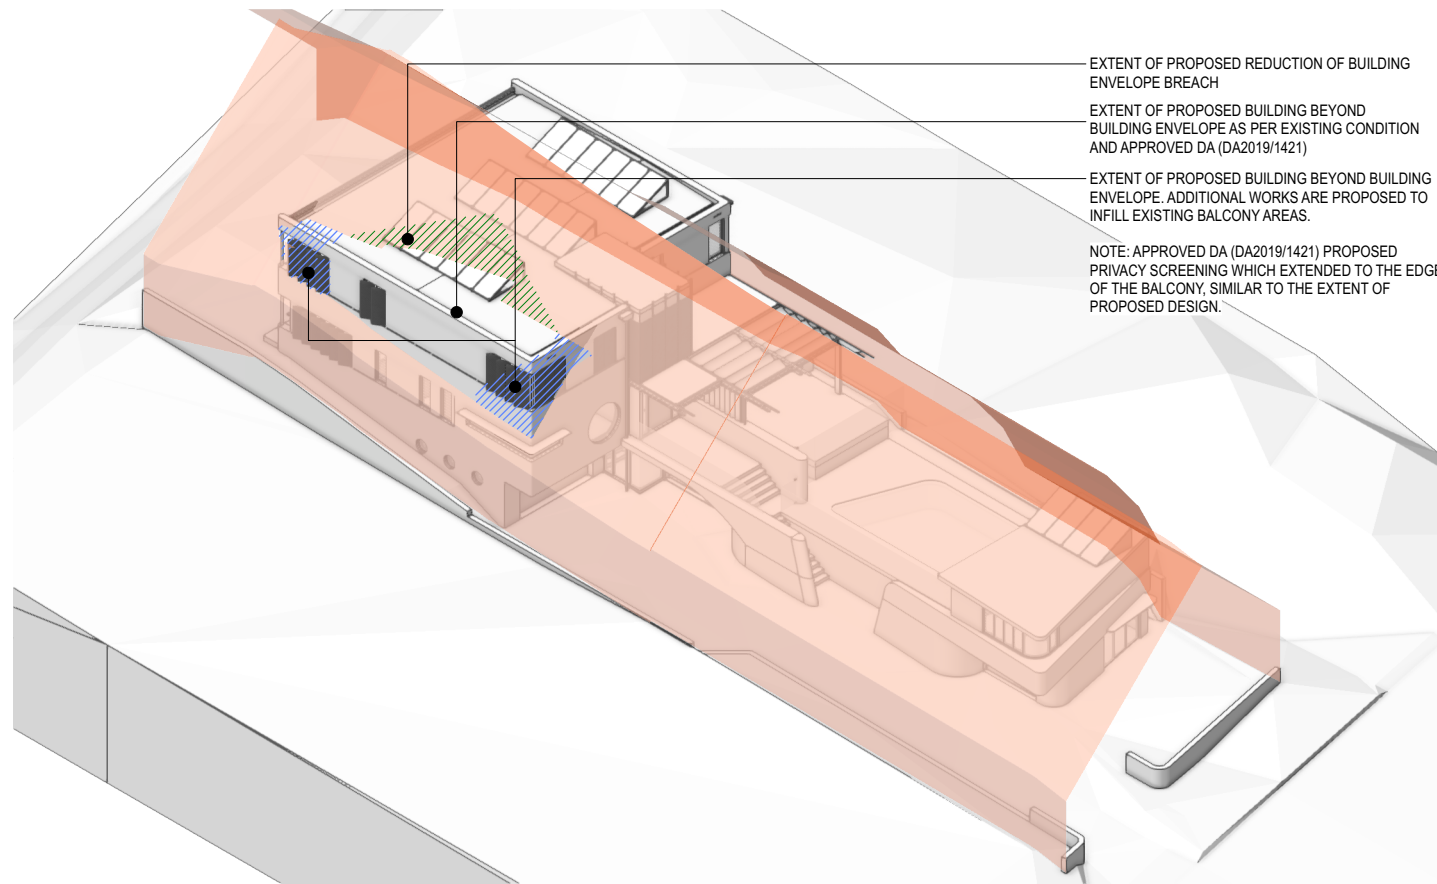

3

BUILDING ENVELOPE PROPOSED

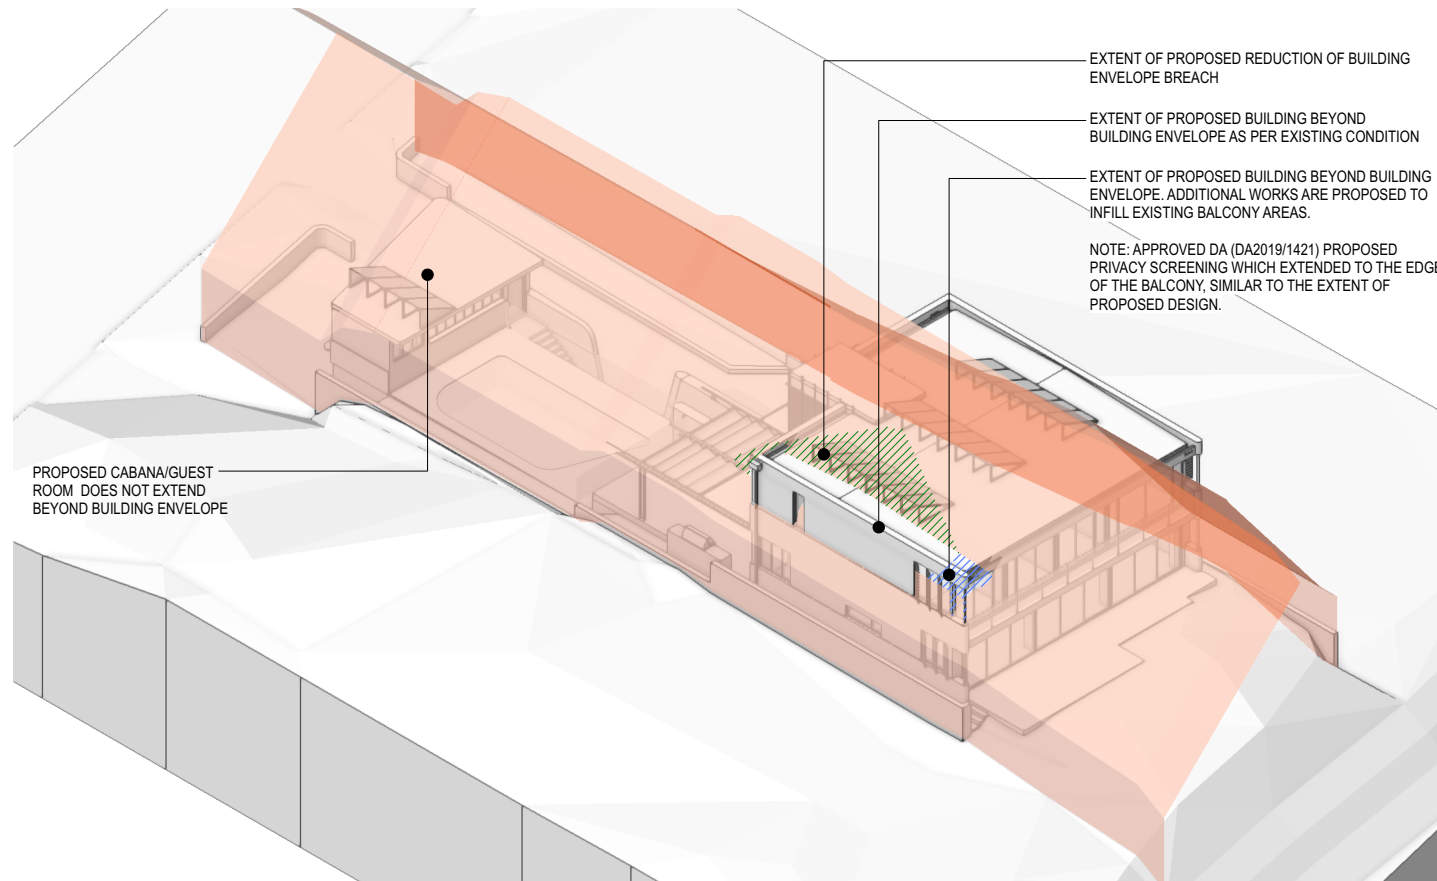

4

BUILDING ENVELOPE PROPOSED

BUILDING ENVELOPE

2222



NTS @ A3

SK08 C


OCTOBER 2022

MHDP
ARCHITECTS



 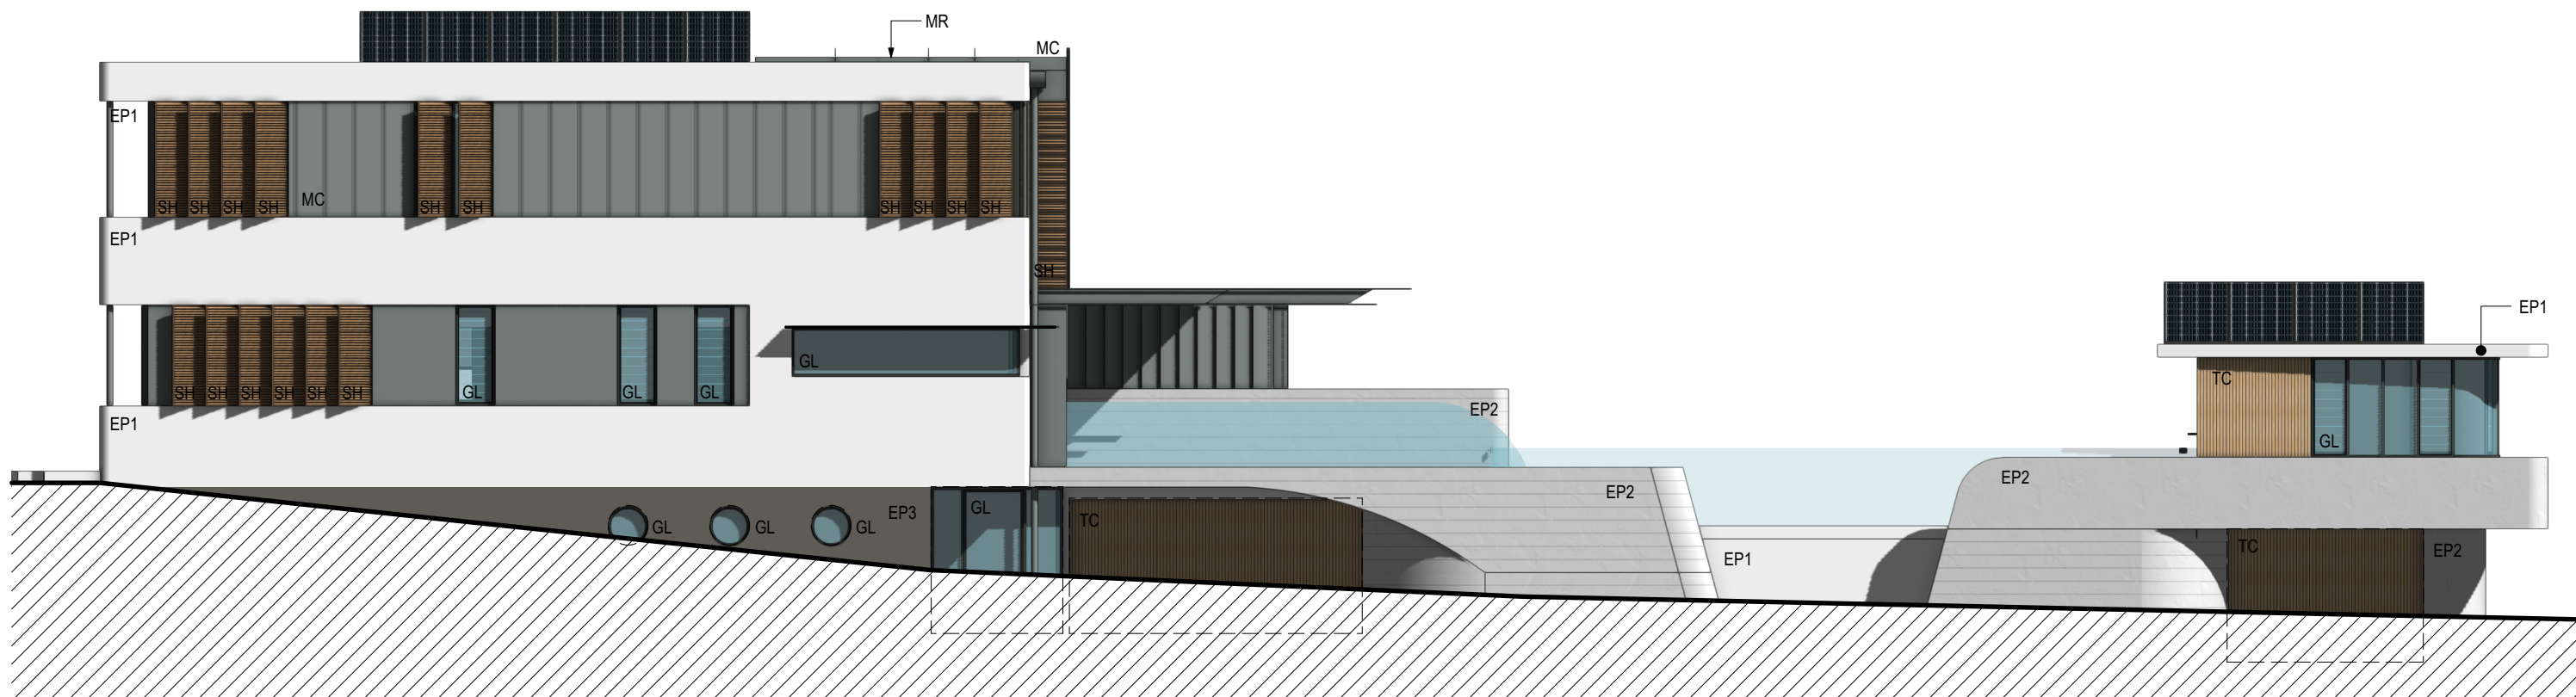

EP1
LIGHT GREY - WHITE COLOUR

 


EP2
MID GREY COLOUR



EP3
DARK GREY COLOUR



TC
TIMBER CLADDING

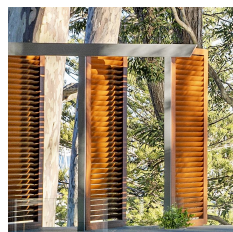

SH
TIMBER LOOK ALUMINIUM SHUTTERS



GL
ALUMINIUM FRAMED WINDOWS
AND GLAZED DOORS
COLOURBOND MONUMENT



MR
METAL ROOF SHEETING
ZINCALUME



MC
METAL WALL CLADDING
ZINCALUME

ISSUED FOR S4.55 APPLICATION

ISSUED FOR S4.55 APPLICATION
AMENDMENT

LEVEL 2 / 271 ALFRED STREET NORTH
NORTH SYDNEY NSW 2060
EMAIL: architects@mhdpc.com.au
TELEPHONE (02) 9955 5608
NSW NOMINATED ARCHITECT
MARK HURCUM - Reg. No. 5605
© Mark Hurcum Design Practice Pty Limited
DA TITLE BLOCK 2022-A

17/8/23
DATE

This drawing is the copyright of Mark
Hurcum Design Practice Pty Limited and
may not be altered, reproduced or
transmitted in any form or by any means
in part or in whole without the written
permission of Mark Hurcum Design
Practice Pty Limited.

C
REVISION

ALTERATIONS AND ADDITIONS 5 SURFVIEW ROAD MONA VALE

EXTERNAL FINISHES SCHEDULE

0 1:100 5m

2222


1:100 @ A3

SK09 C


OCTOBER 2022

MHDP
ARCHITECTS



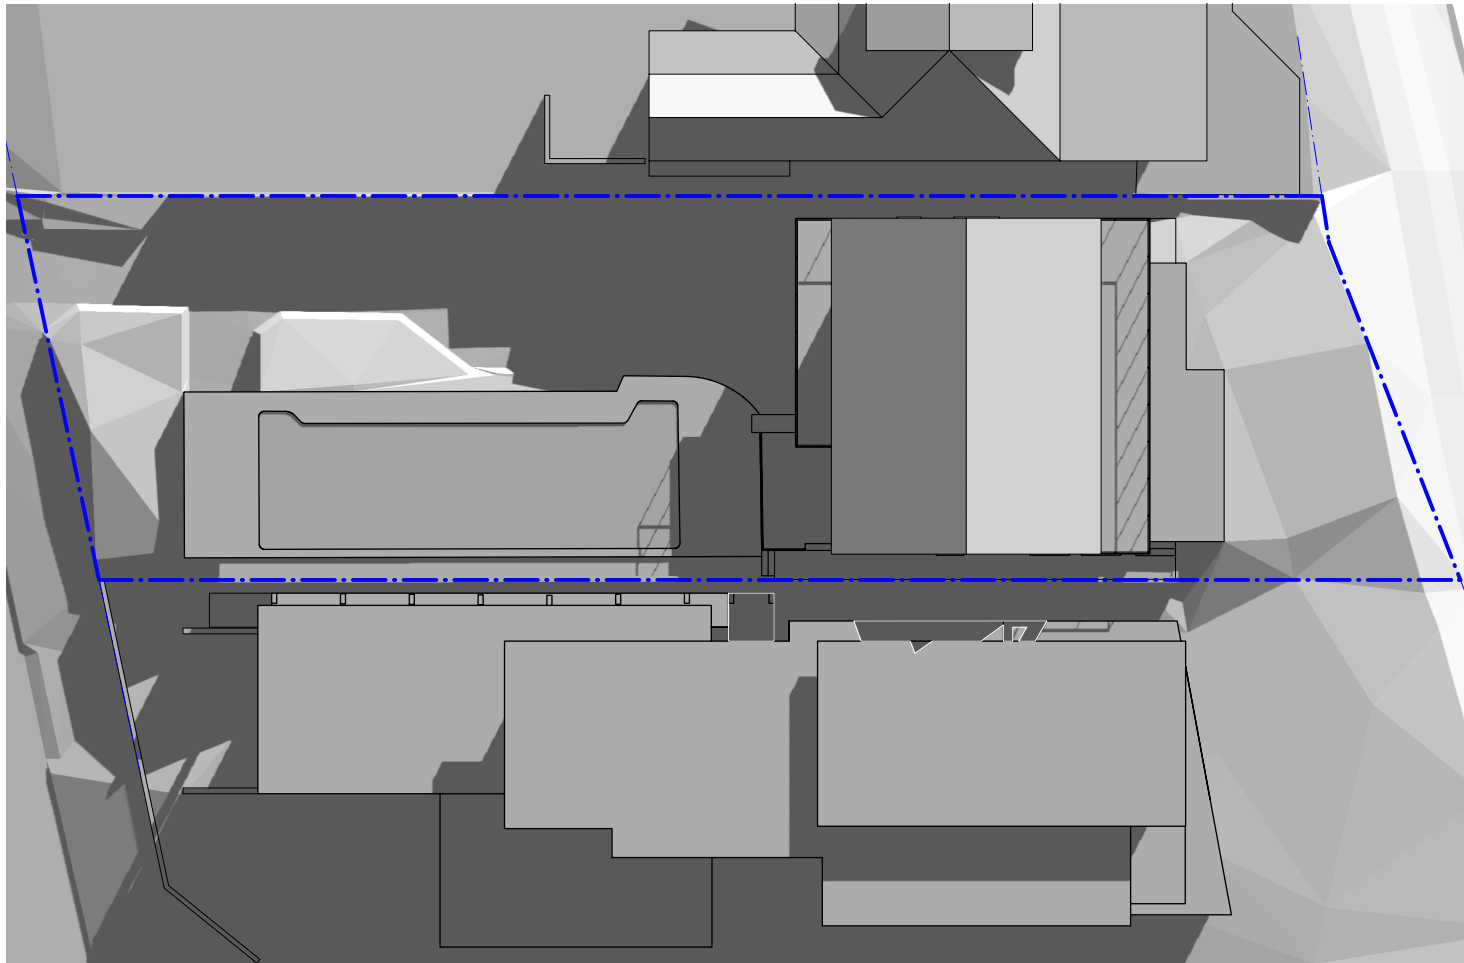

1 EXISTING - WINTER 9AM

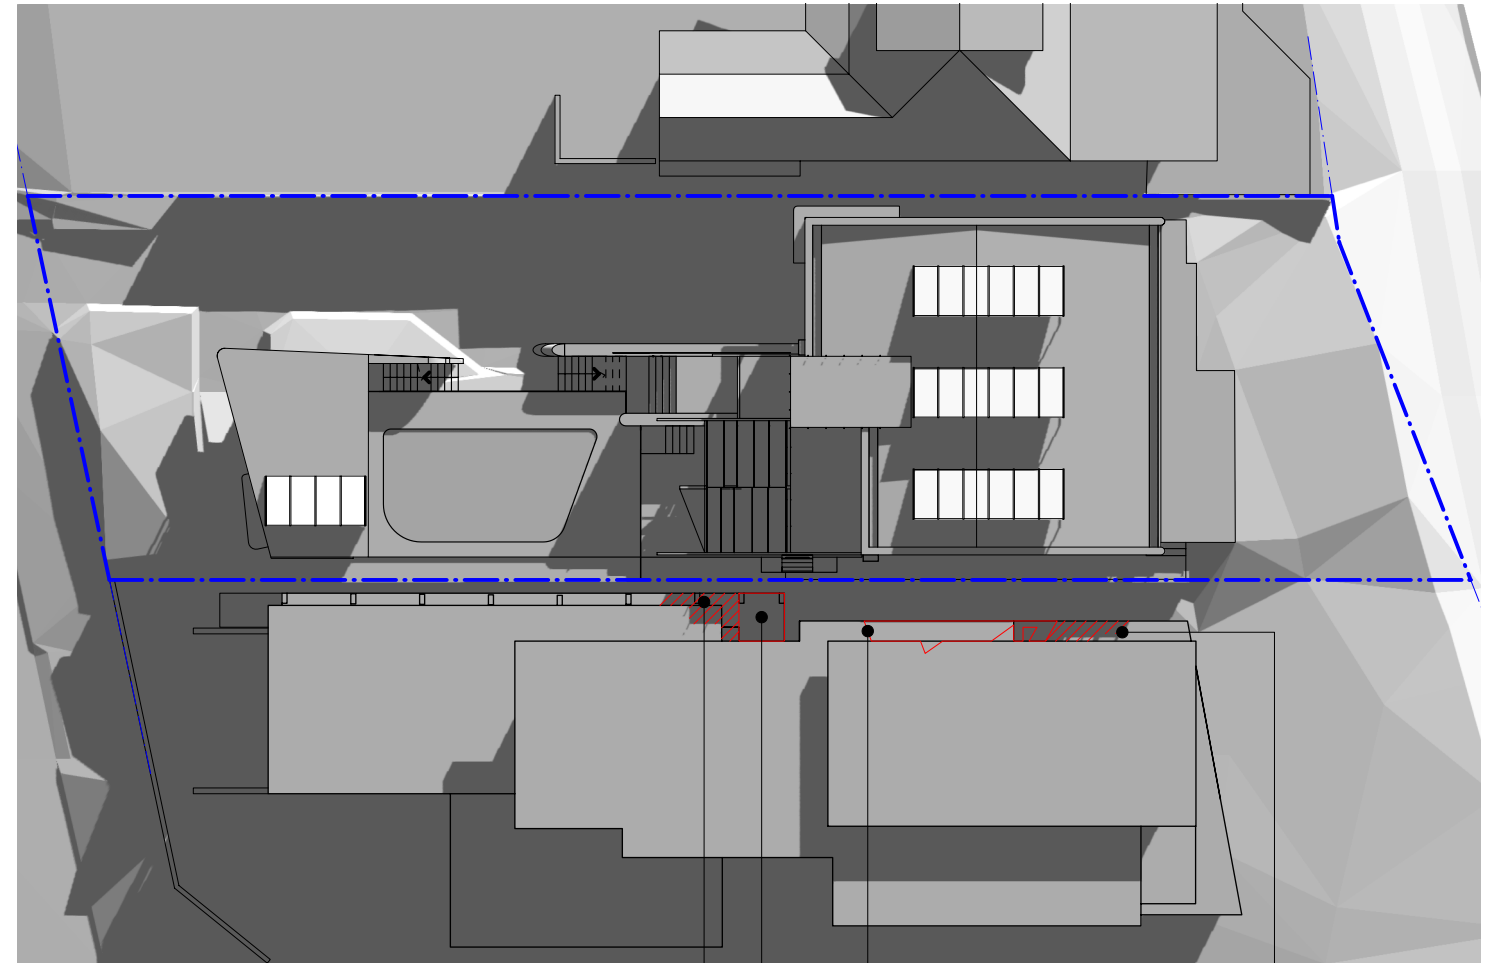


2 PROPOSED - WINTER 9AM

REDUCTION IN OVERSHADOWING DUE TO
PROPOSED FLAT ROOF
OVERSHADOWING AS PER
EXISTING CONDITION
ADDITIONAL OVERSHADOWING

FOR DEVELOPMENT APPLICATION ONLY

ISSUED FOR S4.55 APPLICATION
AMENDMENT
LEVEL 2 / 271 ALFRED STREET NORTH
NORTH SYDNEY NSW 2060
EMAIL: architects@mhdpc.com.au
TELEPHONE (02) 9955 5608
NSW NOMINATED ARCHITECT
MARK HURCUM - Reg. No. 5605
© Mark Hurcum Design Practice Pty Limited

29/8/23
DATE
B
REVISION
This drawing is the copyright of Mark
Hurcum Design Practice Pty Limited and
may not be altered, reproduced or
transmitted in any form or by any means
in part or in whole without the written
permission of Mark Hurcum Design
Practice Pty Limited.

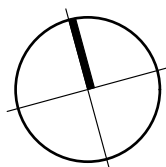

ALTERATIONS AND ADDITIONS 5 SURFVIEW ROAD MONA VALE

SHADOW DIAGRAMS - WINTER 9AM
1:300 @ A3

2222 SK11 B
NOVEMBER 2022

MHDP
ARCHITECTS





1 EXISTING - WINTER 12PM



2 PROPOSED - WINTER 12PM

REDUCTION IN OVERSHADOWING DUE TO PROPOSED FLAT ROOF
NO ADDITIONAL OVERSHADOWING CAUSED BY PROPOSED ADDITION AT FRONT


OVERSHADOWING AS PER EXISTING CONDITION

ADDITIONAL OVERSHADOWING

FOR DEVELOPMENT APPLICATION ONLY

ISSUED FOR S4.55 APPLICATION
AMENDMENT
LEVEL 2 / 271 ALFRED STREET NORTH
NORTH SYDNEY NSW 2060
EMAIL: architects@mhdpc.com.au
TELEPHONE (02) 9955 5608
NSW NOMINATED ARCHITECT
MARK HURCUM - Reg. No. 5605
© Mark Hurcum Design Practice Pty Limited

29/8/23
DATE
B
REVISION
This drawing is the copyright of Mark
Hurcum Design Practice Pty Limited and
may not be altered, reproduced or
transmitted in any form or by any means
in part or in whole without the written
permission of Mark Hurcum Design
Practice Pty Limited.

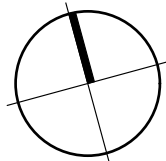

ALTERATIONS AND ADDITIONS 5 SURFVIEW ROAD MONA VALE

SHADOW DIAGRAMS - WINTER 12PM


1:300 @ A3

2222 SK12 B


NOVEMBER 2022

MHDP
ARCHITECTS



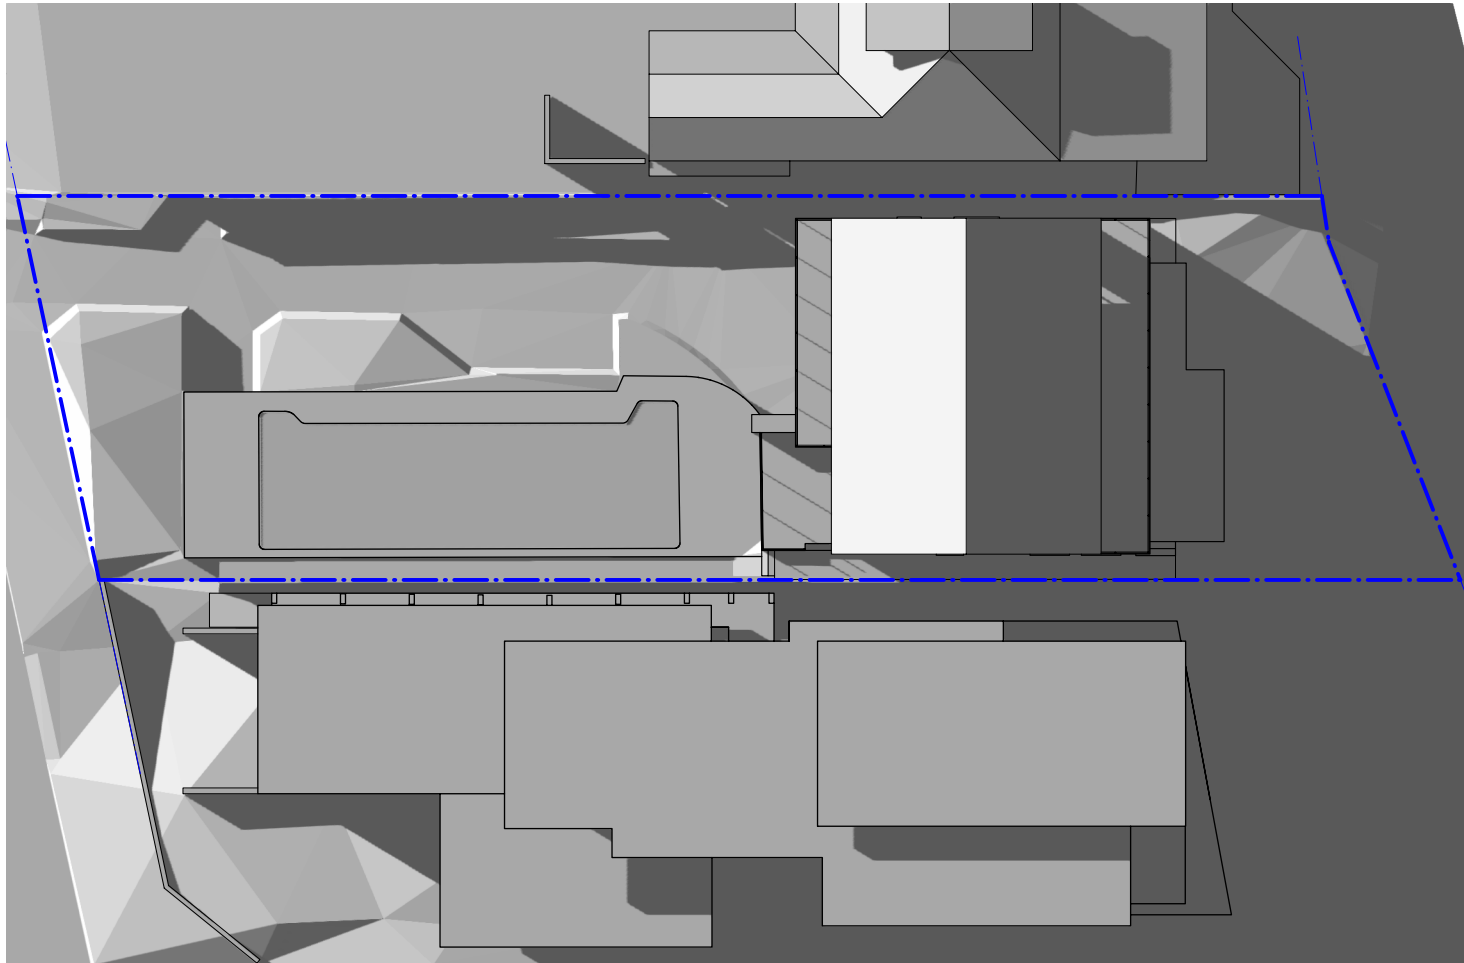

1 EXISTING - WINTER 3PM

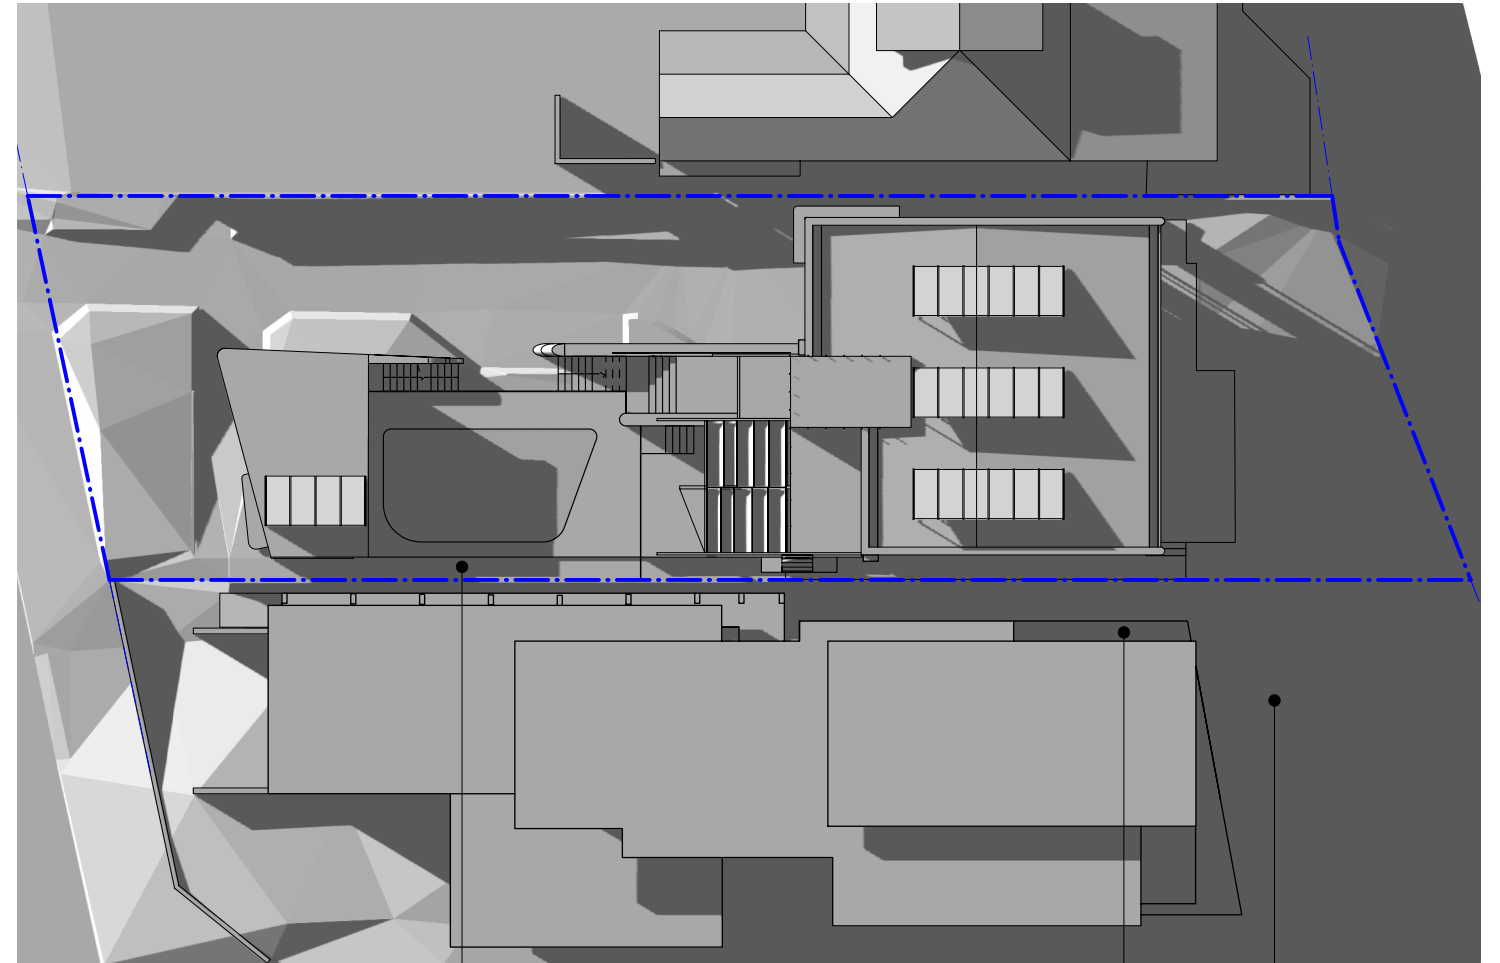

2 PROPOSED - WINTER 3PM

NO ADDITIONAL OVERSHADOWING CAUSED BY
PROPOSED ADDITION AT FRONT


OVERSHADOWING AS PER
EXISTING CONDITION

NO ADDITIONAL OVERSHADOWING

FOR DEVELOPMENT APPLICATION ONLY

ISSUED FOR S4.55 APPLICATION
AMENDMENT
LEVEL 2 / 271 ALFRED STREET NORTH
NORTH SYDNEY NSW 2060
EMAIL: architects@mhdpc.com.au
TELEPHONE (02) 9955 5608
NSW NOMINATED ARCHITECT
MARK HURCUM - Reg. No. 5605
© Mark Hurcum Design Practice Pty Limited

29/8/23
DATE
B
REVISION
This drawing is the copyright of Mark
Hurcum Design Practice Pty Limited and
may not be altered, reproduced or
transmitted in any form or by any means
in part or in whole without the written
permission of Mark Hurcum Design
Practice Pty Limited.

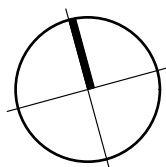

ALTERATIONS AND ADDITIONS 5 SURFVIEW ROAD MONA VALE

SHADOW DIAGRAMS - WINTER 3PM

1:300 @ A3

2222 SK13 B


NOVEMBER 2022

MHDP
ARCHITECTS







1 EXISTING - WINTER 9AM
3 SURFVIEW ROAD MONA VALE

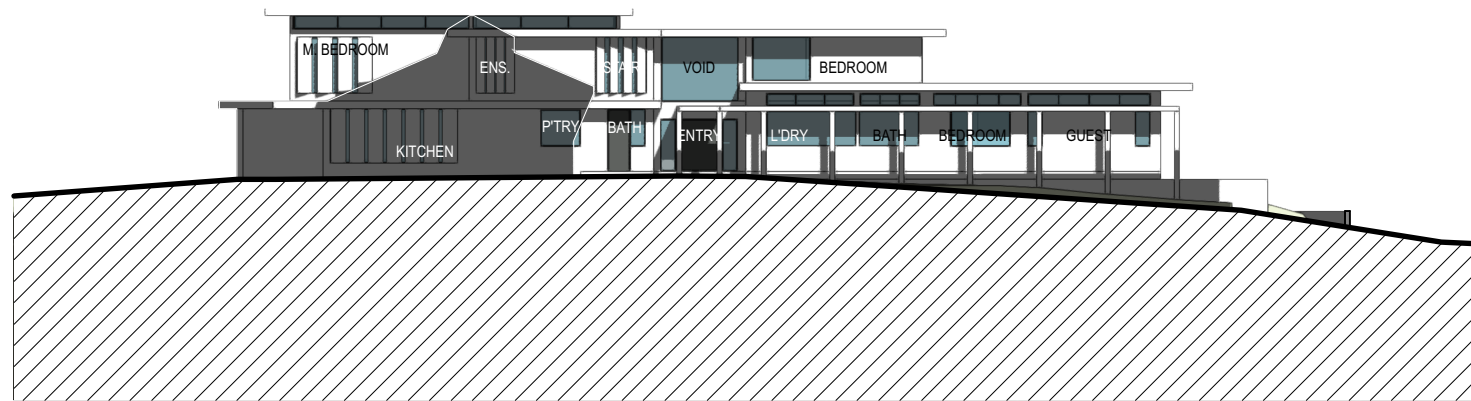


3 EXISTING - WINTER 12PM
3 SURFVIEW ROAD MONA VALE

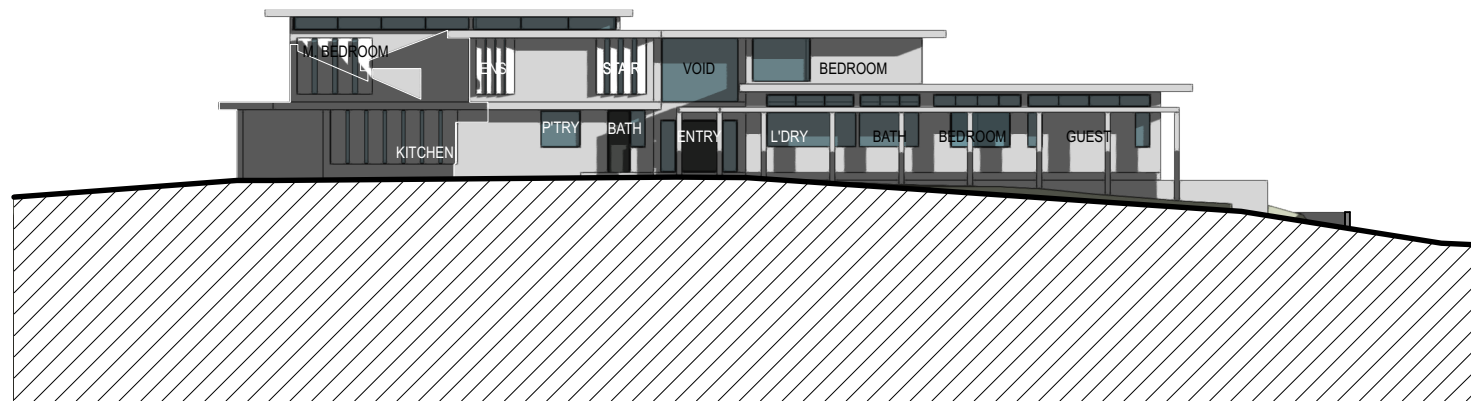


5 EXISTING - WINTER 12PM
3 SURFVIEW ROAD MONA VALE

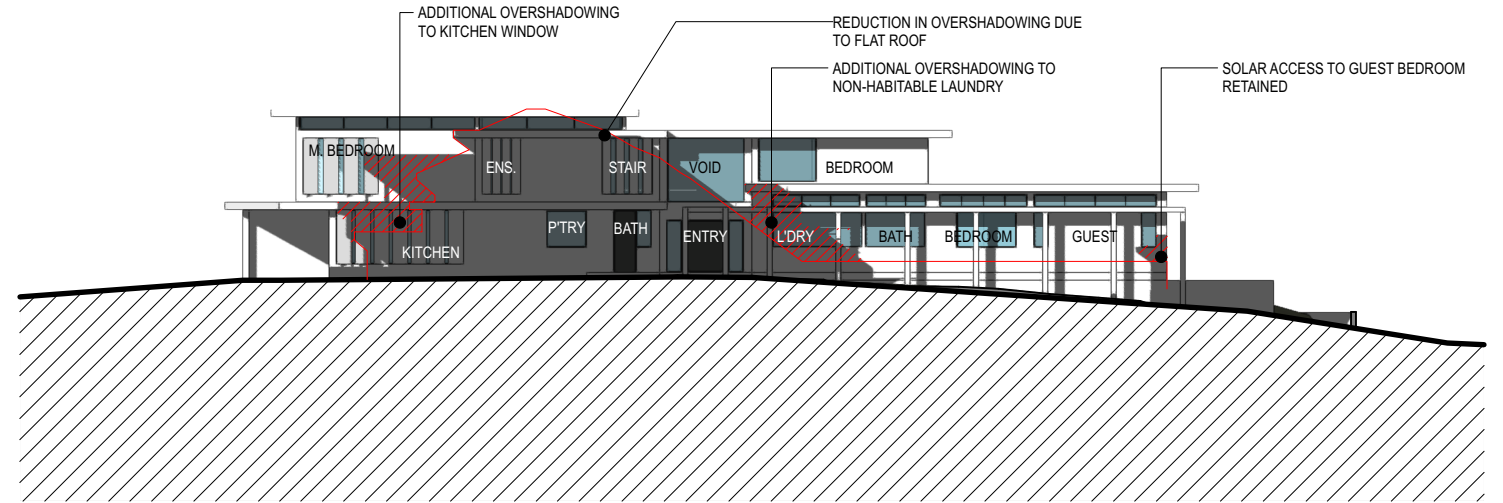

2 PROPOSED - WINTER 9AM
3 SURFVIEW ROAD MONA VALE

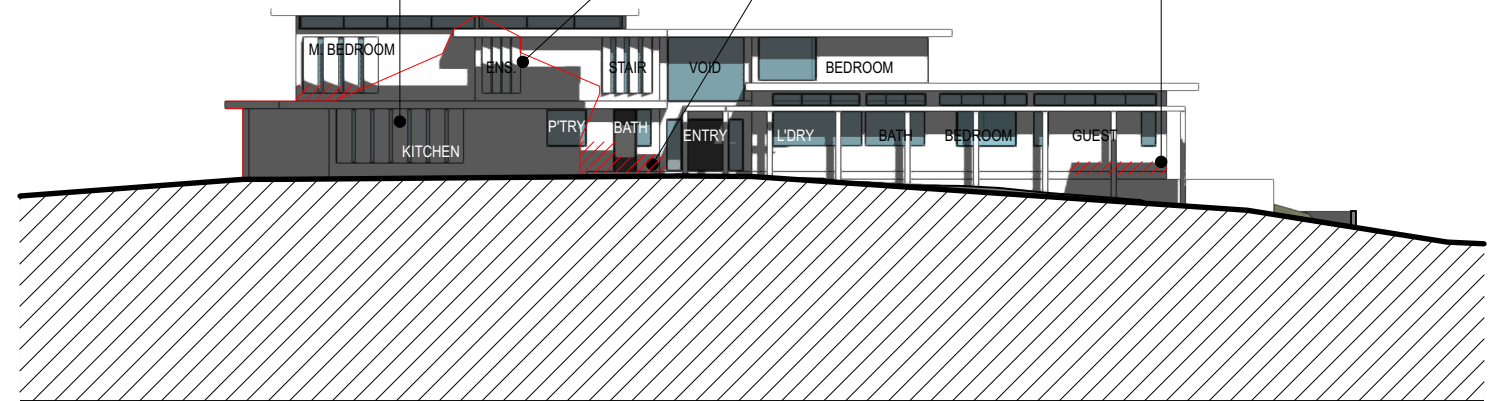

4 PROPOSED - WINTER 12PM
3 SURFVIEW ROAD MONA VALE

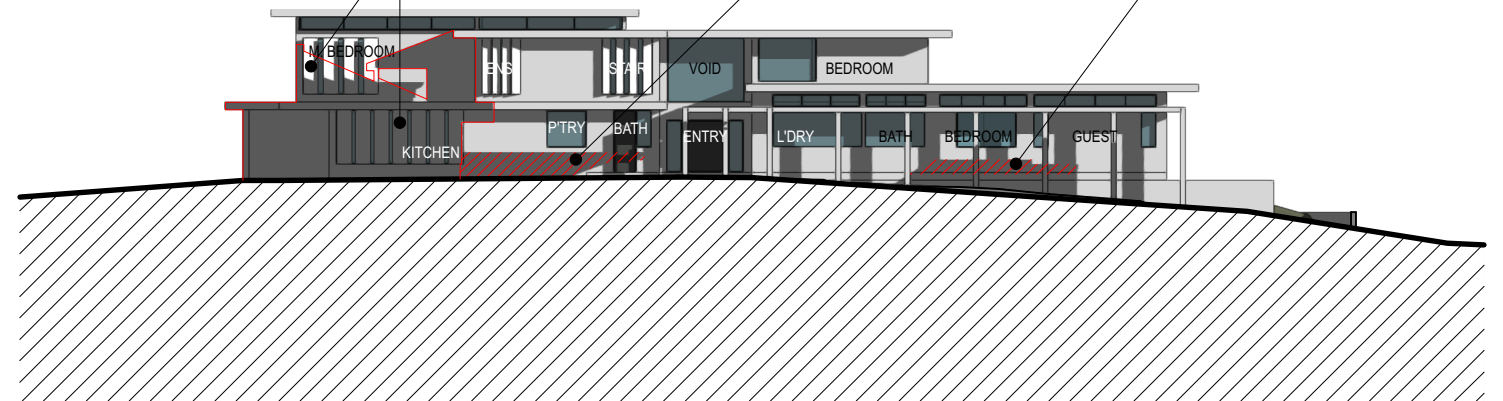

6 PROPOSED - WINTER 12PM
3 SURFVIEW ROAD MONA VALE

FOR DEVELOPMENT APPLICATION ONLY

ISSUED FOR S4.55 APPLICATION
AMENDMENT
LEVEL 2 / 271 ALFRED STREET NORTH
NORTH SYDNEY NSW 2060
EMAIL: architects@mhdpc.com.au
TELEPHONE (02) 9955 5608
NSW NOMINATED ARCHITECT
MARK HURCUM - Reg. No. 5605
© Mark Hurcum Design Practice Pty Limited

29/8/23
DATE
B
REVISION
This drawing is the copyright of Mark
Hurcum Design Practice Pty Limited and
may not be altered, reproduced or
transmitted in any form or by any means
in part or in whole without the written
permission of Mark Hurcum Design
Practice Pty Limited.

ALTERATIONS AND ADDITIONS 5 SURFVIEW ROAD MONA VALE

SHADOW DIAGRAMS - ELEVATIONS

1:300 @ A3

2222 SK14 B

NOVEMBER 2022

MHDP
ARCHITECTS

