

**NORTH-NORTH PTY LTD**  
Suite 92 26-32 Pirrama rd, Pyrmont, Sydney 2009  
NSW Australia +61 2 9332 2558  
All copyright and other intellectual property rights contained herein are the property of North and North Pty Ltd and should not be used or reproduced without prior written approval of North and North Pty Ltd.  
**GENERAL NOTES**  
Do not scale off drawing, use figured dimensions only. All dimensions to be checked on site before commencing any work. Any discrepancies occurring in the drawings must be referred to North and North before the commencement of any work or the contractor shall bear the full responsibility for the same. Contractor is responsible for notifying North and North if confusion arises on site or if dimensions and/or details are missing from drawing set before proceeding on site.

**RECOVERIE**  
**MANLY**  
JOB NUMBER: J001485  
ADDRESS: Lot 1-2 30 Belgrave St Manly  
DRAWN BY: VC  
CHECKED BY: DE

LOCATION PLAN  
DRAWING NO. REVISIONISSUE  
NN01 1  
SCALE: NTS  
DATE: JAN 23



REV	DATE	REVISION NOTE	BY	ISSUE	DATE	ISSUE NOTE	BY
				1	10/01/23	DA SET	VC

**NORTH-NORTH**

WALL LEGEND

EXISTING WALLS

PROPOSED WALLS

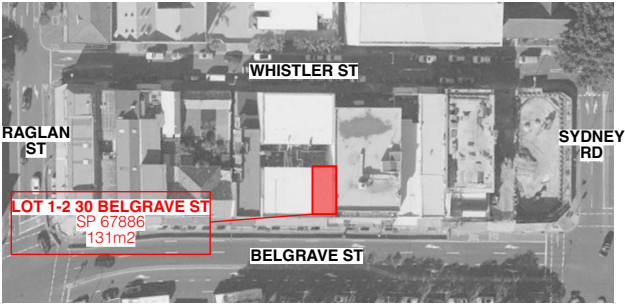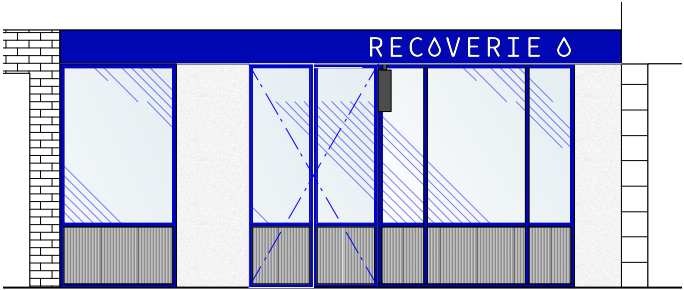

2


SHOPFRONT ELEVATION

Scale: 1:100

3

LOCATION PLAN

Scale: NTS

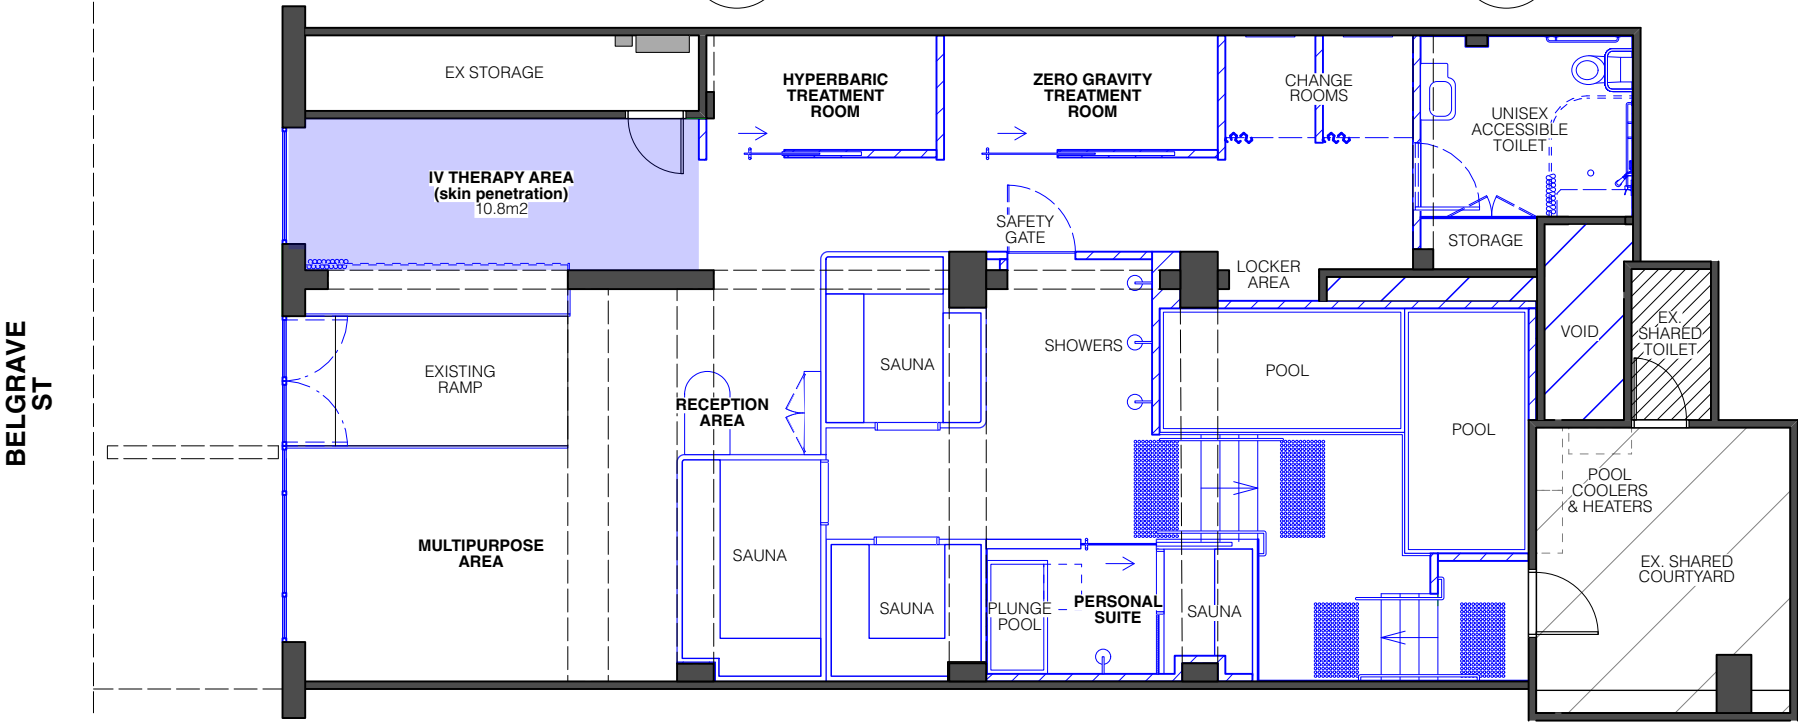

1

GA PLAN

Scale: 1:100

<div><div>NORTH+ NORTH PTY LTD</div><div>Suite 92 26-32 Pirrama rd, Pyrmont, Sydney 2009</div><div>NSW Australia +61 2 9332 2558</div><div>All copyright and other intellectual property rights contained herein are the property of North and North Pty Ltd and should not be used or reproduced without prior written approval of North and North Pty Ltd.</div><div>GENERAL NOTES</div><div>Do not scale off drawing, use figured dimensions only. All dimensions to be checked on site before commencing any work. Any discrepancies occurring in the drawings must be referred to North and North before the commencement of any work or the contractor shall bear the full responsibility for the same. Contractor is responsible for notifying North and North if confusion arises on site or if dimensions and/or details are missing from drawing set before proceeding on site.</div></div>	RECOVERIE		GA PLAN	REV	DATE	REVISION NOTE	BY	ISSUE	DATE	ISSUE NOTE	BY	NORTH+ NORTH
	MANLY		DRAWING NO. REVISIONISSUE									
	JOB NUMBER: J001485		NN02		1							
	ADDRESS: Lot 1-2 30 Belgrave St Manly											
DRAWN BY: VC		CHECKED BY: DE	SCALE: AS SHOWN		DATE: JAN 23							