



Project: LOT 9 - 18 ALEXANDER ST - ALTS & ADDS
COLLARROY NSW
Client: BRENDAN & SIMONE WAIGHTS

Walsh²
Architects

Registered Architect
ACT 2624 NSW 10366
scott@walsharchitects.com.au
0466 049 880

Scale
1 : 200 @ A1


Sheet Name
SITE PLAN


This drawing is copyright and remains the property of Walsh² Architects.
This drawing is for tender purposes only and not for construction.

Number
DA101


No.	Description	Date
A	ISSUE FOR DEVELOPMENT APPLICATION	10.02.20
B	AMENDED DRAWINGS FOR L+EC	02.12.20
C	AMENDED DRAWINGS FOR L+EC	31.02.21

Rev.
C

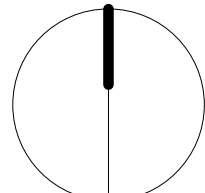

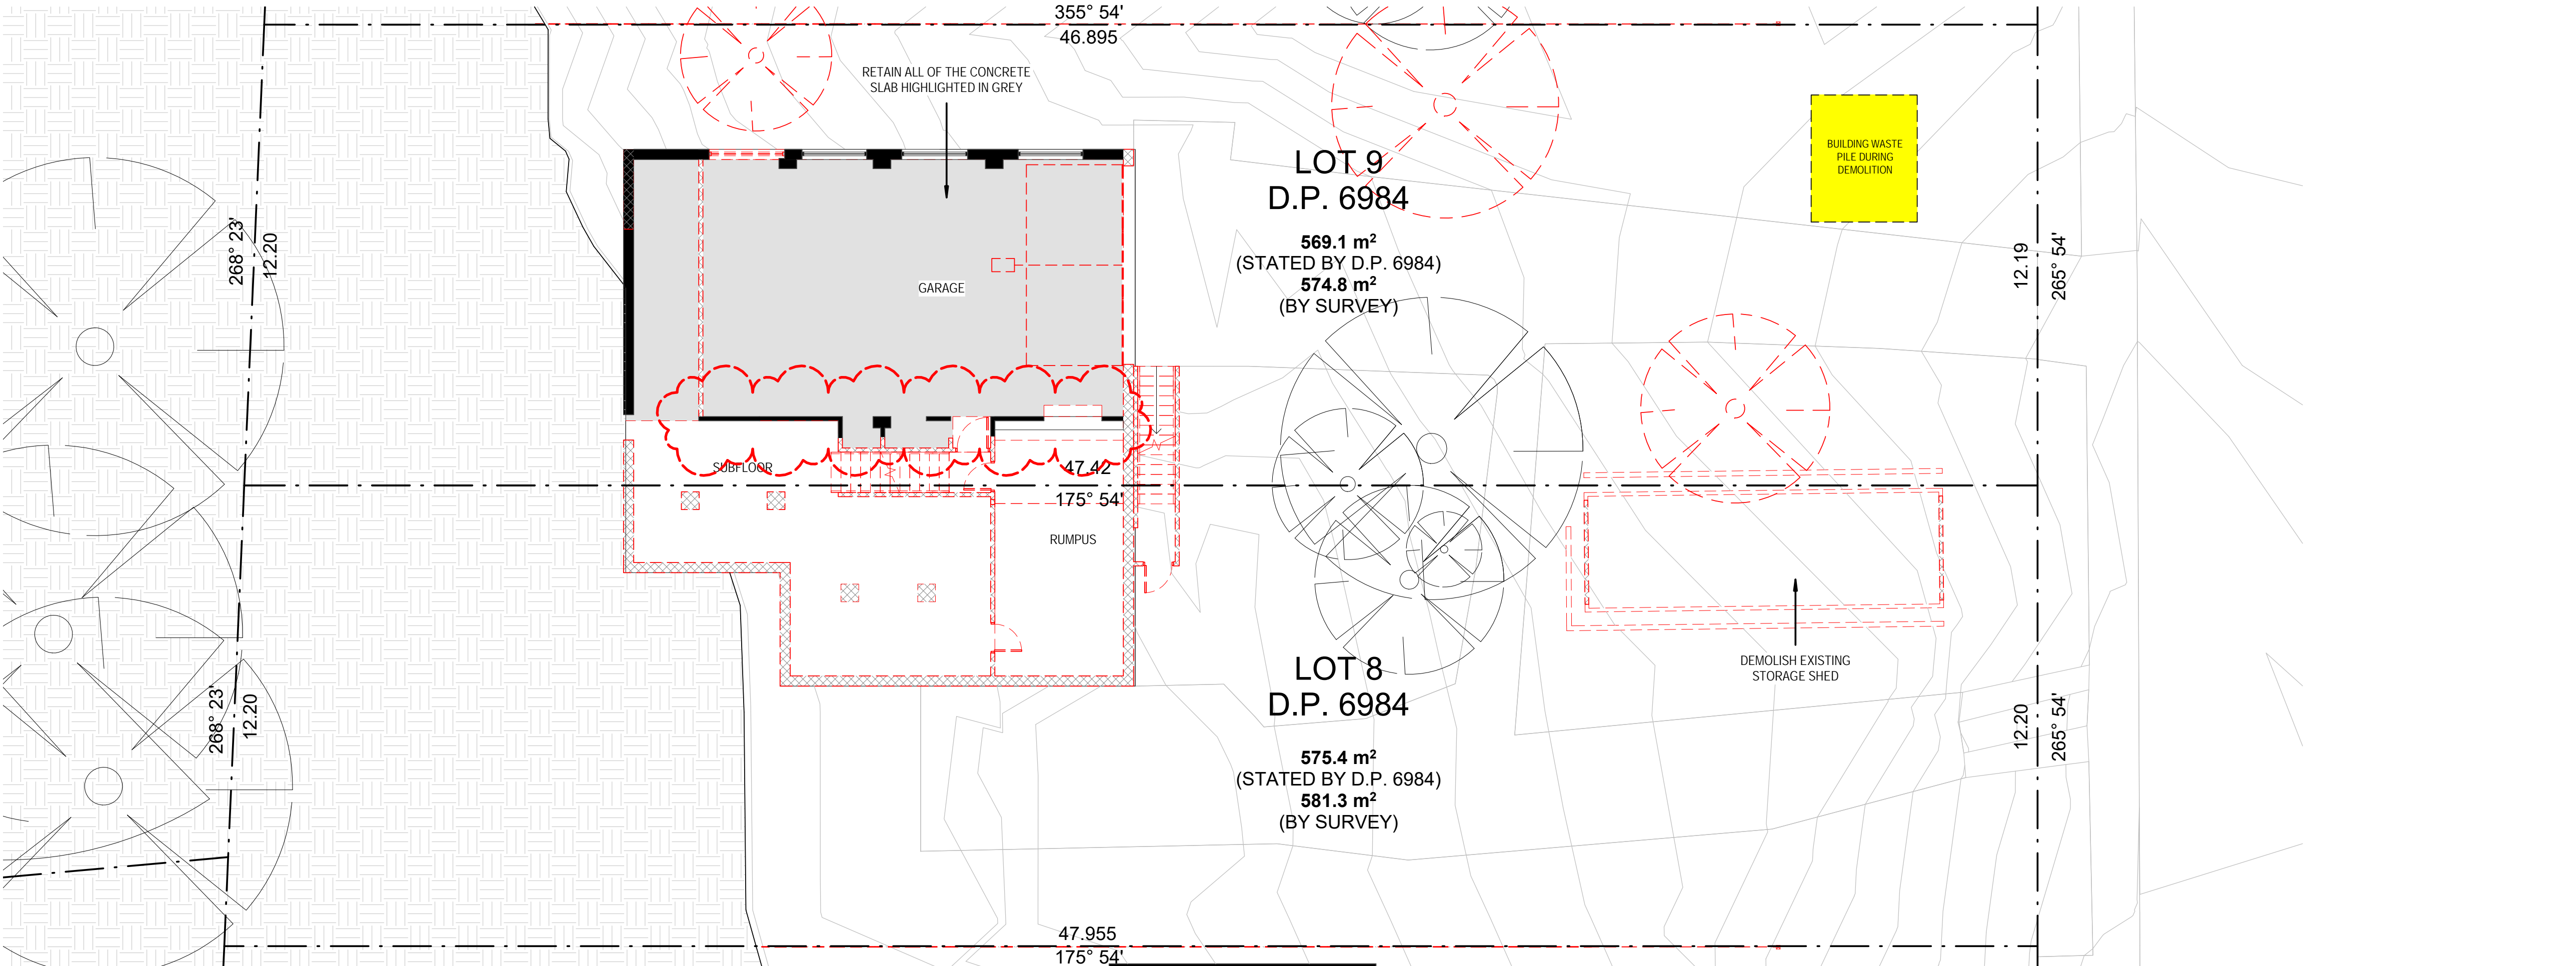

1 DEMOLITION - GARAGE FLOOR
DA102 1:100 @ A1

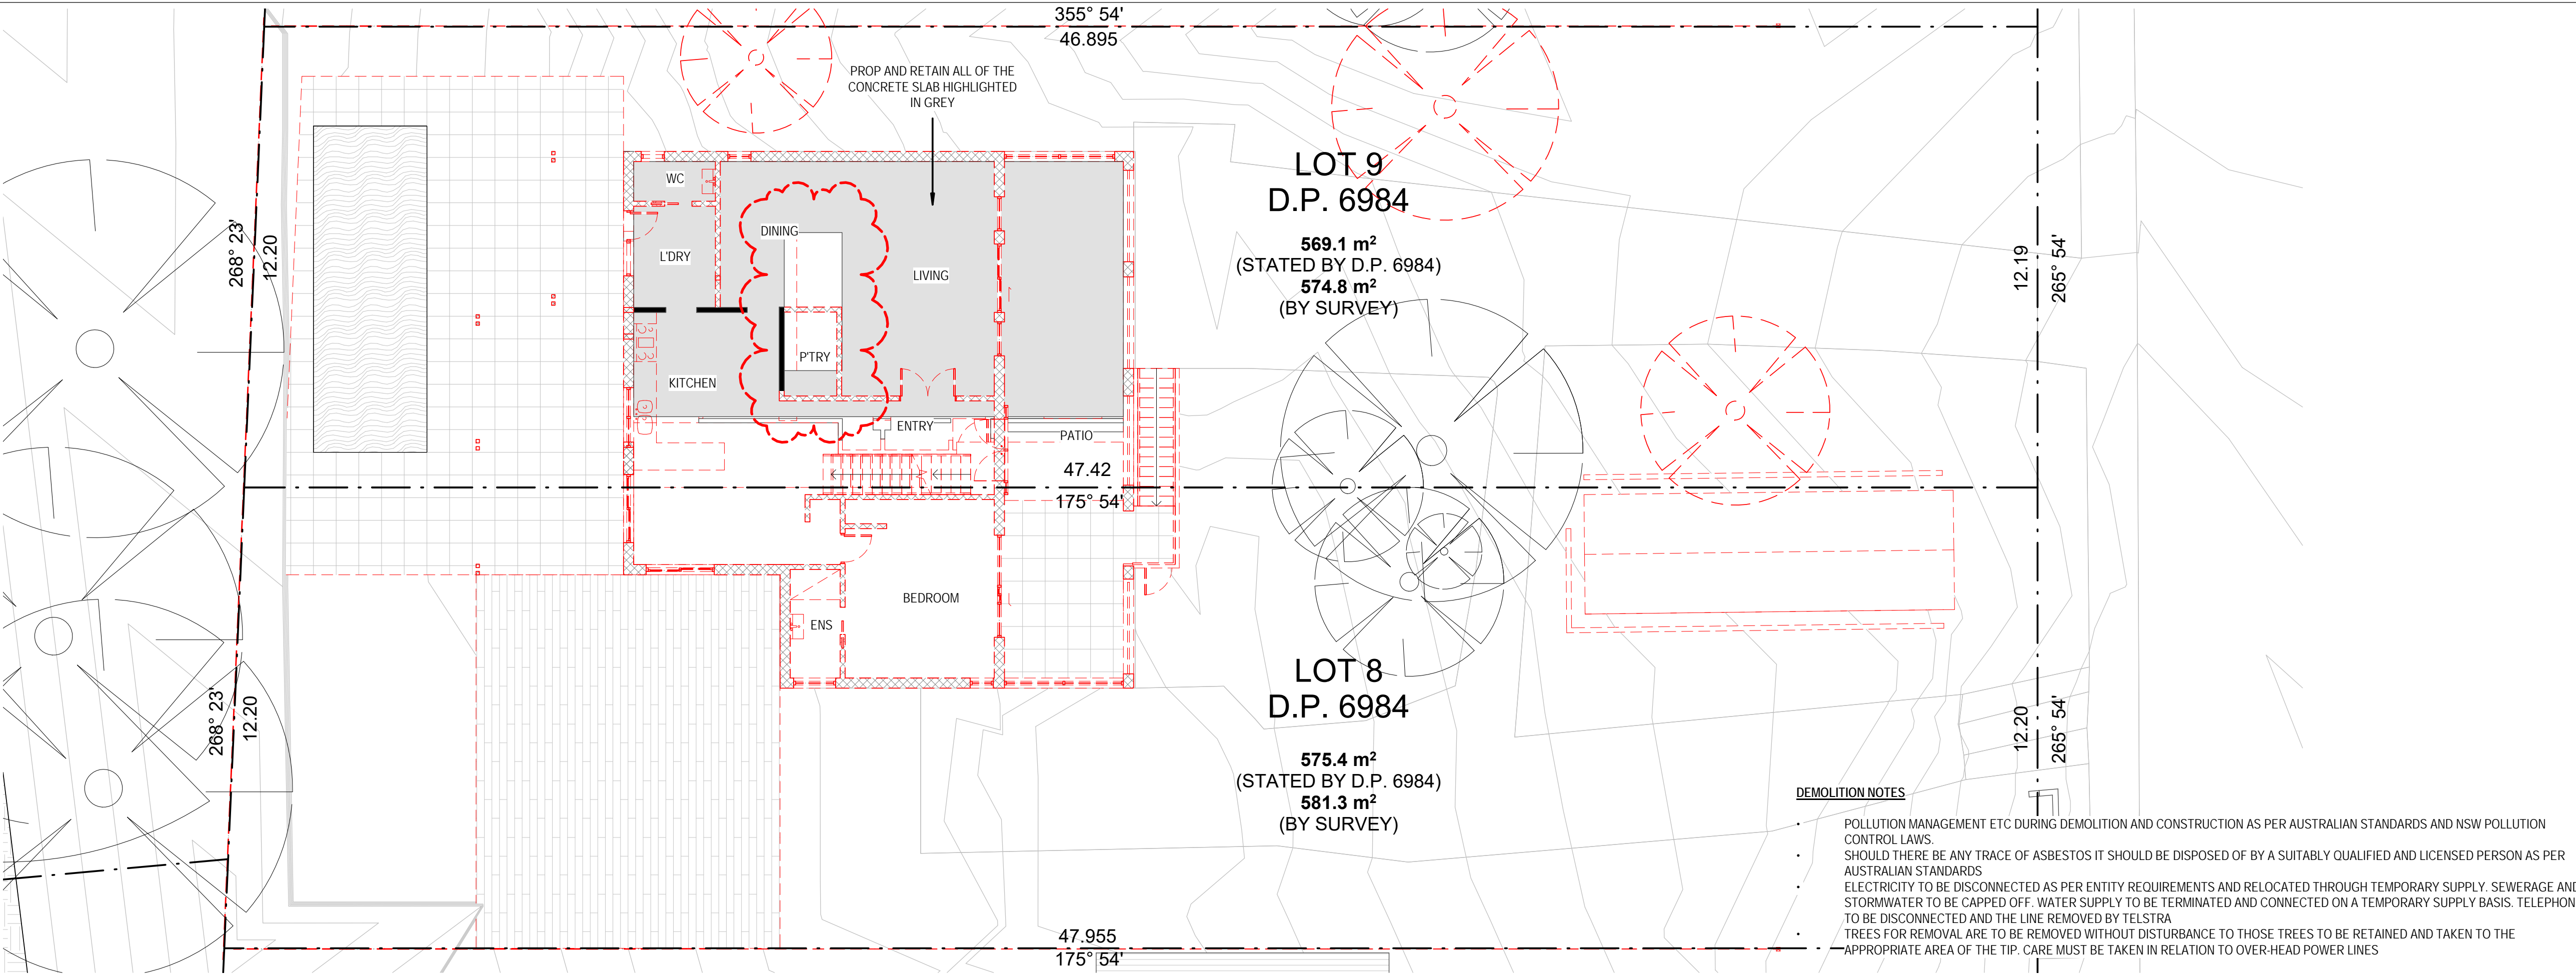

2 DEMOLITION - GROUND FLOOR
DA102 1:100 @ A1

DEMOLITION NOTES

- POLLUTION MANAGEMENT ETC DURING DEMOLITION AND CONSTRUCTION AS PER AUSTRALIAN STANDARDS AND NSW POLLUTION CONTROL LAWS.
- SHOULD THERE BE ANY TRACE OF ASBESTOS IT SHOULD BE DISPOSED OF BY A SUITABLY QUALIFIED AND LICENSED PERSON AS PER AUSTRALIAN STANDARDS
- ELECTRICITY TO BE DISCONNECTED AS PER ENTITY REQUIREMENTS AND RELOCATED THROUGH TEMPORARY SUPPLY. SEWERAGE AND STORMWATER TO BE CAPPED OFF. WATER SUPPLY TO BE TERMINATED AND CONNECTED ON A TEMPORARY SUPPLY BASIS. TELEPHONE TO BE DISCONNECTED AND THE LINE REMOVED BY TELSTRA
- TREES FOR REMOVAL ARE TO BE REMOVED WITHOUT DISTURBANCE TO THOSE TREES TO BE RETAINED AND TAKEN TO THE APPROPRIATE AREA OF THE TIP. CARE MUST BE TAKEN IN RELATION TO OVER-HEAD POWER LINES

Project: LOT 9 - 18 ALEXANDER ST - ALTS & ADDS
COLLAROY NSW
Client: BRENDAN & SIMONE WAGHTS

Walsh²
Architects
Registered Architect
ACT 2624 NSW 10366
scott@walsharchitects.com.au
0466 049 880

Scale
1 : 100 @ A1


Sheet Name
DEMOLITION PLANS


This drawing is copyright and remains the property of Walsh² Architects.
This drawing is for tender purposes only and not for construction.

Number
DA102

No.	Description	Date
1	PRELIMINARY	07.01.20
A	ISSUE FOR DEVELOPMENT APPLICATION	10.02.20
B	AMENDED DRAWINGS FOR L+EC	02.12.20
C	AMENDED DRAWINGS FOR L+EC	31.02.21

Rev.
C

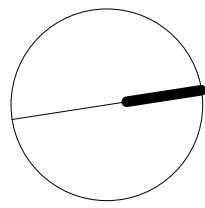

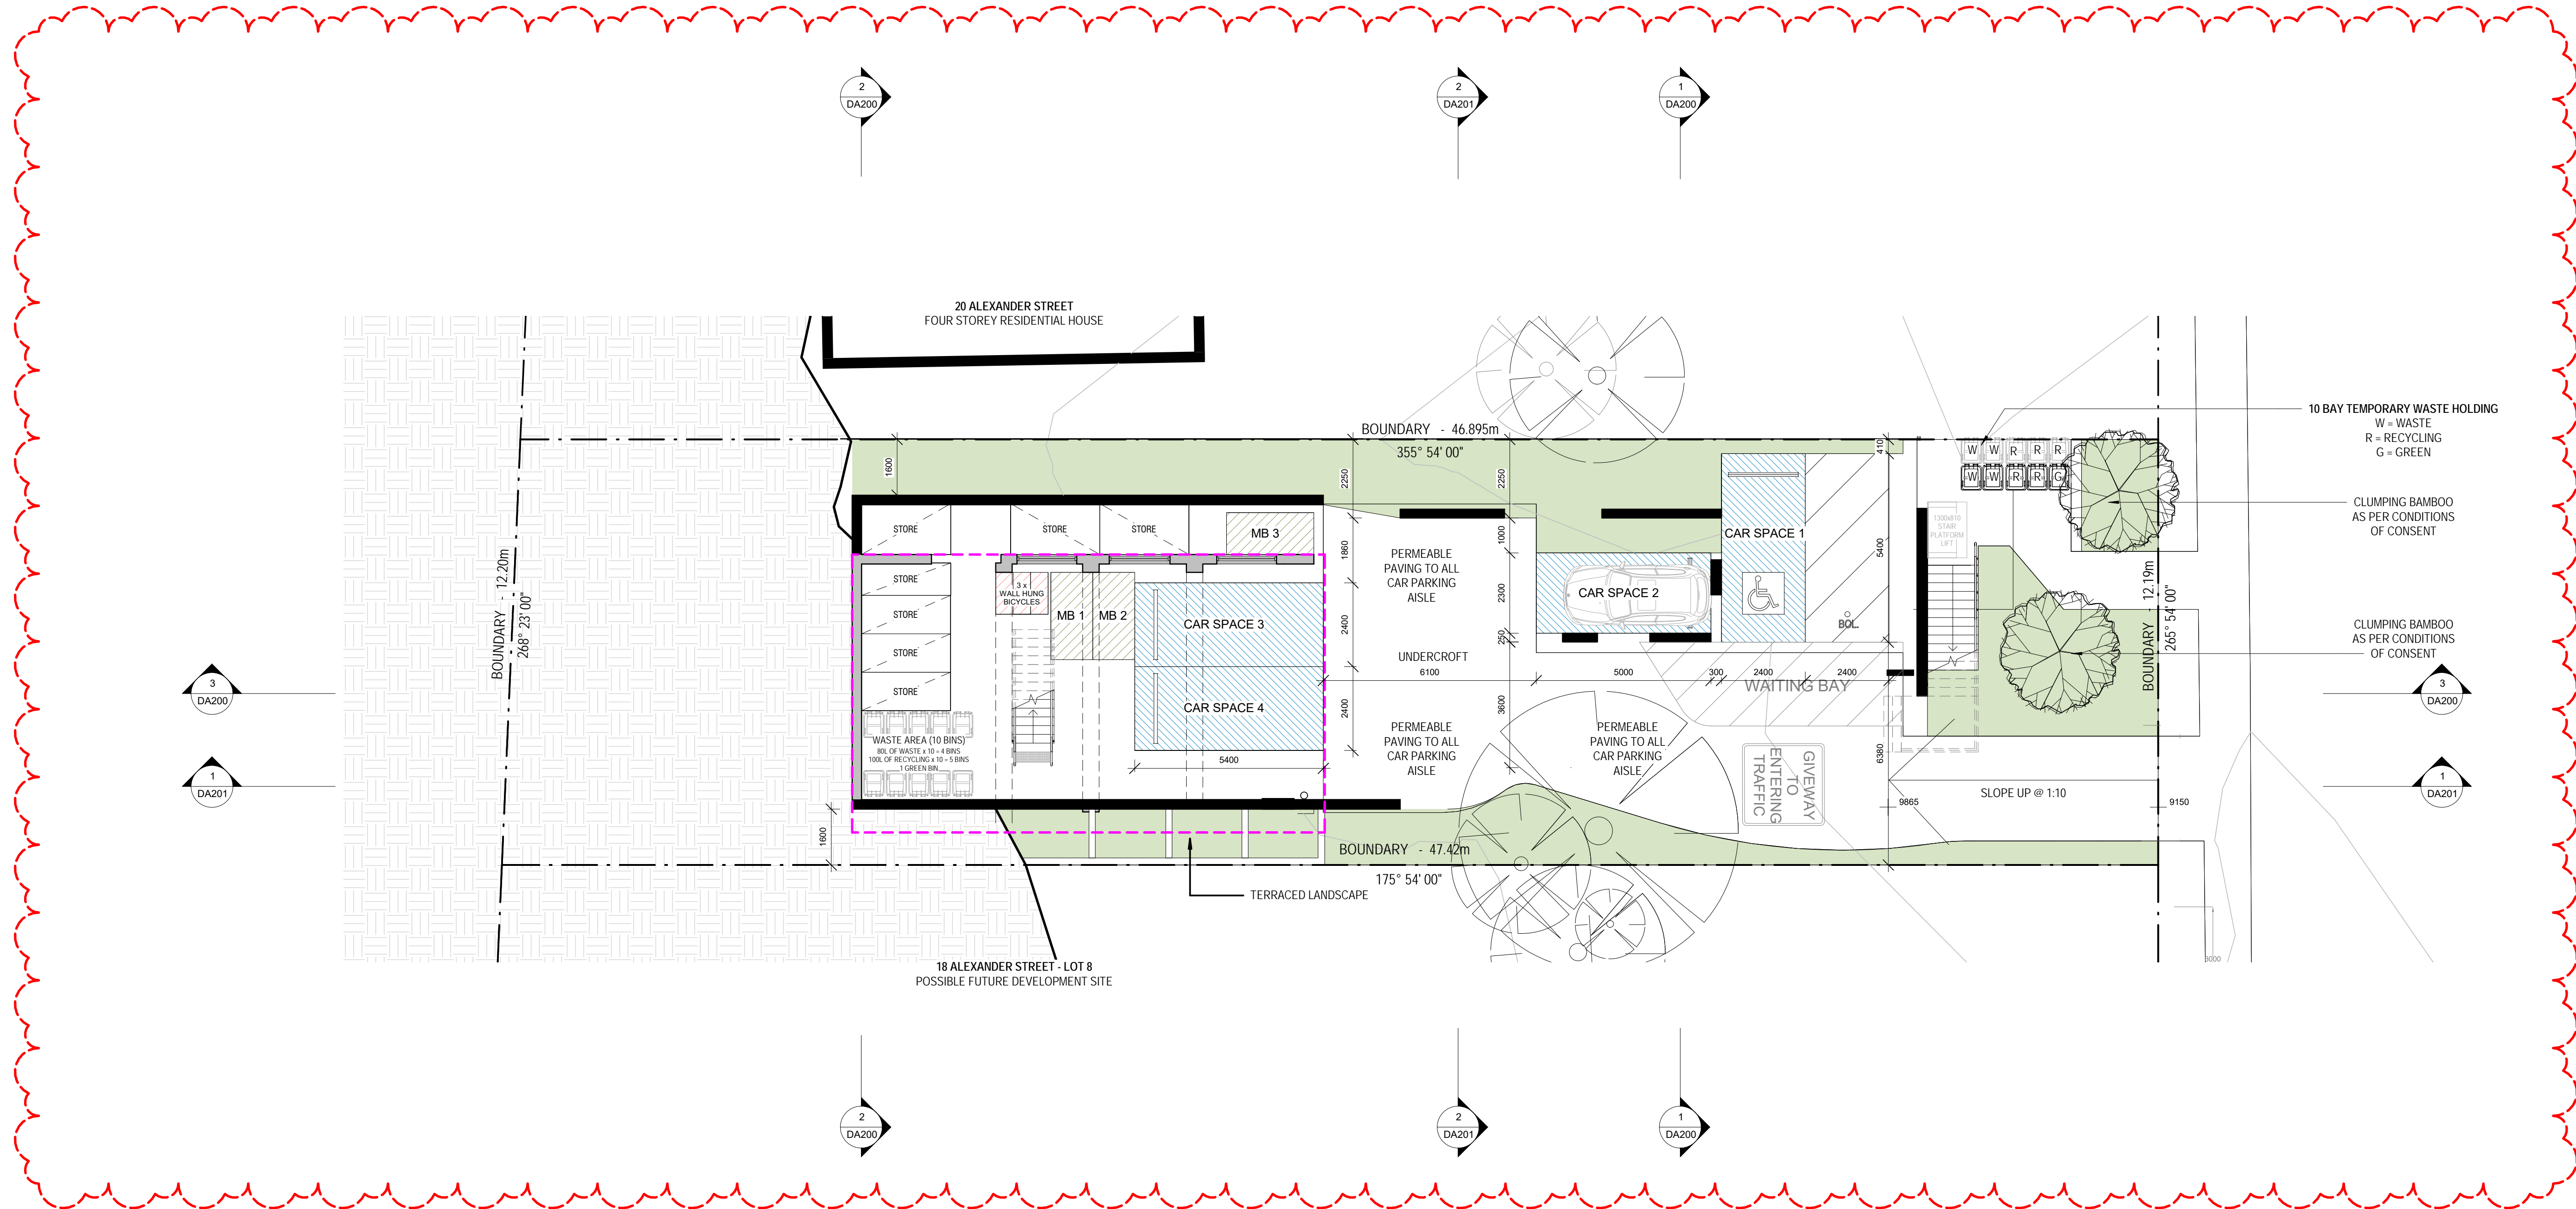

- LEGEND**
- = NATURAL GROUND LEVEL
 - = 8.5M HEIGHT PLANE
 - = SIDE BOUNDARY ENVELOPE INTERSECTION
 - = DA2019/0306 ENVELOPE

Project: LOT 9 - 18 ALEXANDER ST - ALTS & ADDS
COLLARROY NSW
Client: BRENDAN & SIMONE WAIGHTS

Walsh²
Architects

Registered Architect
ACT 2624 NSW 10366
scott@walsharchitects.com.au
0466 049 880

Scale
1 : 100 @ A1


Sheet Name
UNDERCROFT FLOOR PLAN


This drawing is copyright and remains the property of Walsh² Architects.
This drawing is for tender purposes only and not for construction.

Number
DA111

No.	Description	Date
A	ISSUE FOR DEVELOPMENT APPLICATION	10.02.20
B	AMENDED DRAWINGS FOR L+EC	02.12.20
C	AMENDED DRAWINGS FOR L+EC	27.01.21
D	AMENDED DRAWINGS FOR L+EC	31.02.21

Rev.
D

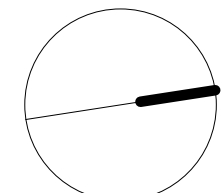

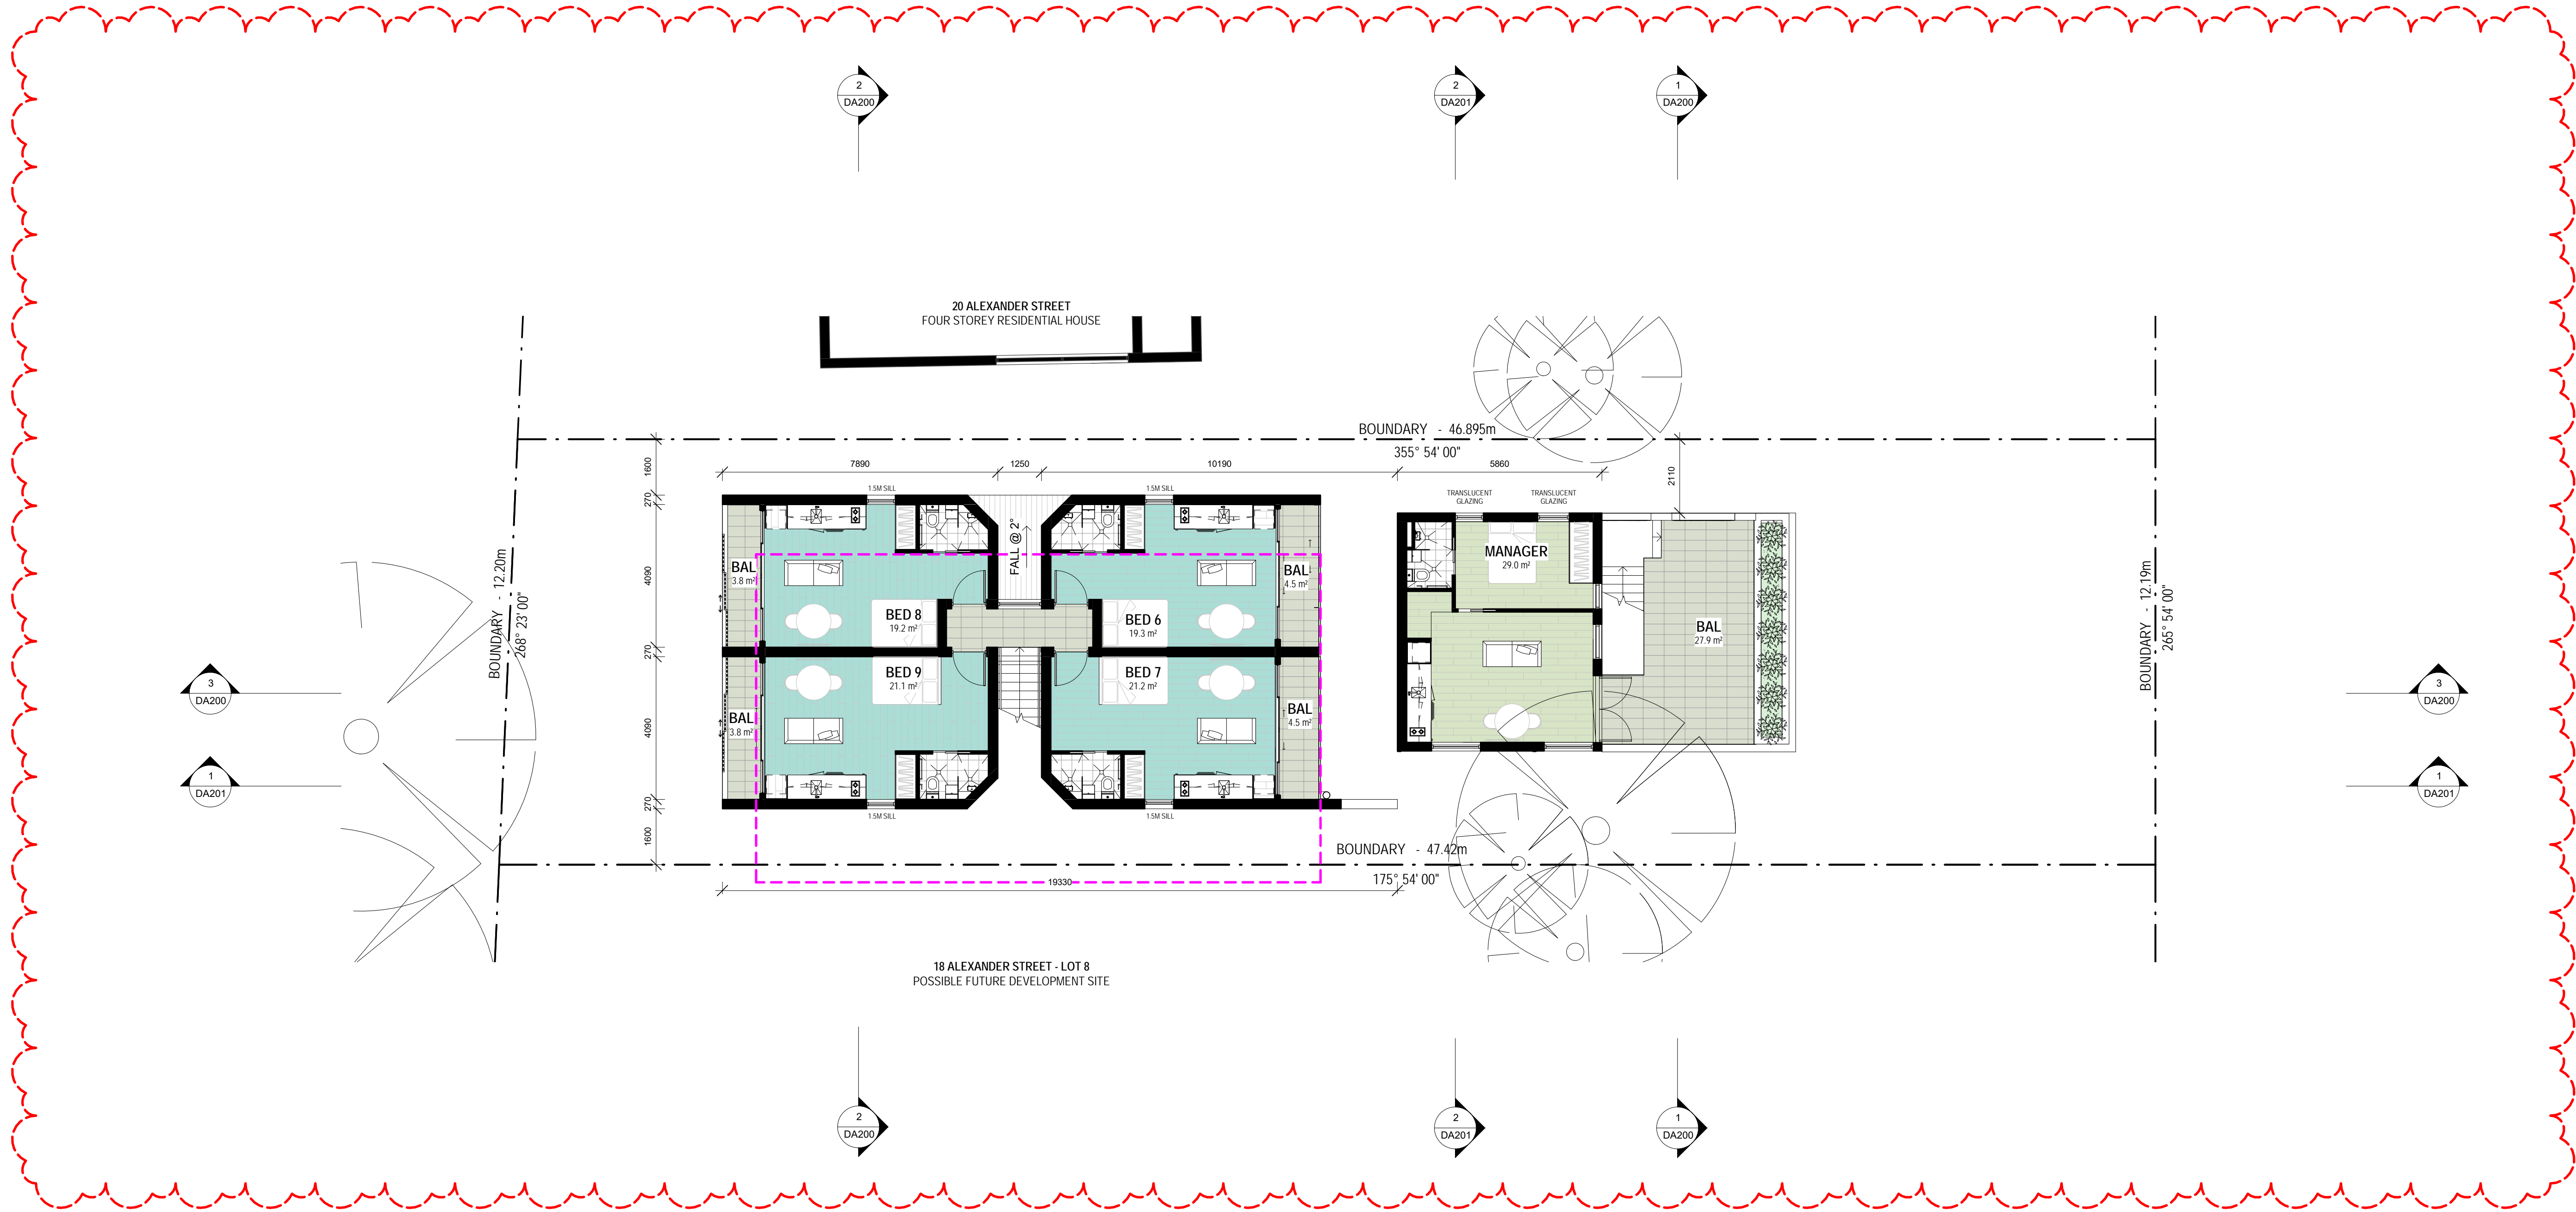

LEGEND

- - - = NATURAL GROUND LEVEL
- - - = 8.5M HEIGHT PLANE
- - - = SIDE BOUNDARY ENVELOPE INTERSECTION
- - - = DA2019/0306 ENVELOPE

Project: LOT 9 - 18 ALEXANDER ST - ALTS & ADDS
COLLAROY NSW
Client: BRENDAN & SIMONE WAIGHTS

Walsh²
Architects

Registered Architect
ACT 2624 NSW 10366
scott@walsharchitects.com.au
0466 049 880

Scale
1 : 100 @ A1


Sheet Name
LEVEL 2 FLOOR PLAN


This drawing is copyright and remains the property of Walsh² Architects.
This drawing is for tender purposes only and not for construction.

Number
DA113

No.	Description	Date
1	PRELIMINARY	07.01.20
A	ISSUE FOR DEVELOPMENT APPLICATION	10.02.20
B	AMENDED DRAWINGS FOR L+EC	02.12.20
C	AMENDED DRAWINGS FOR L+EC	31.02.21

Rev.
C

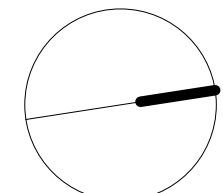

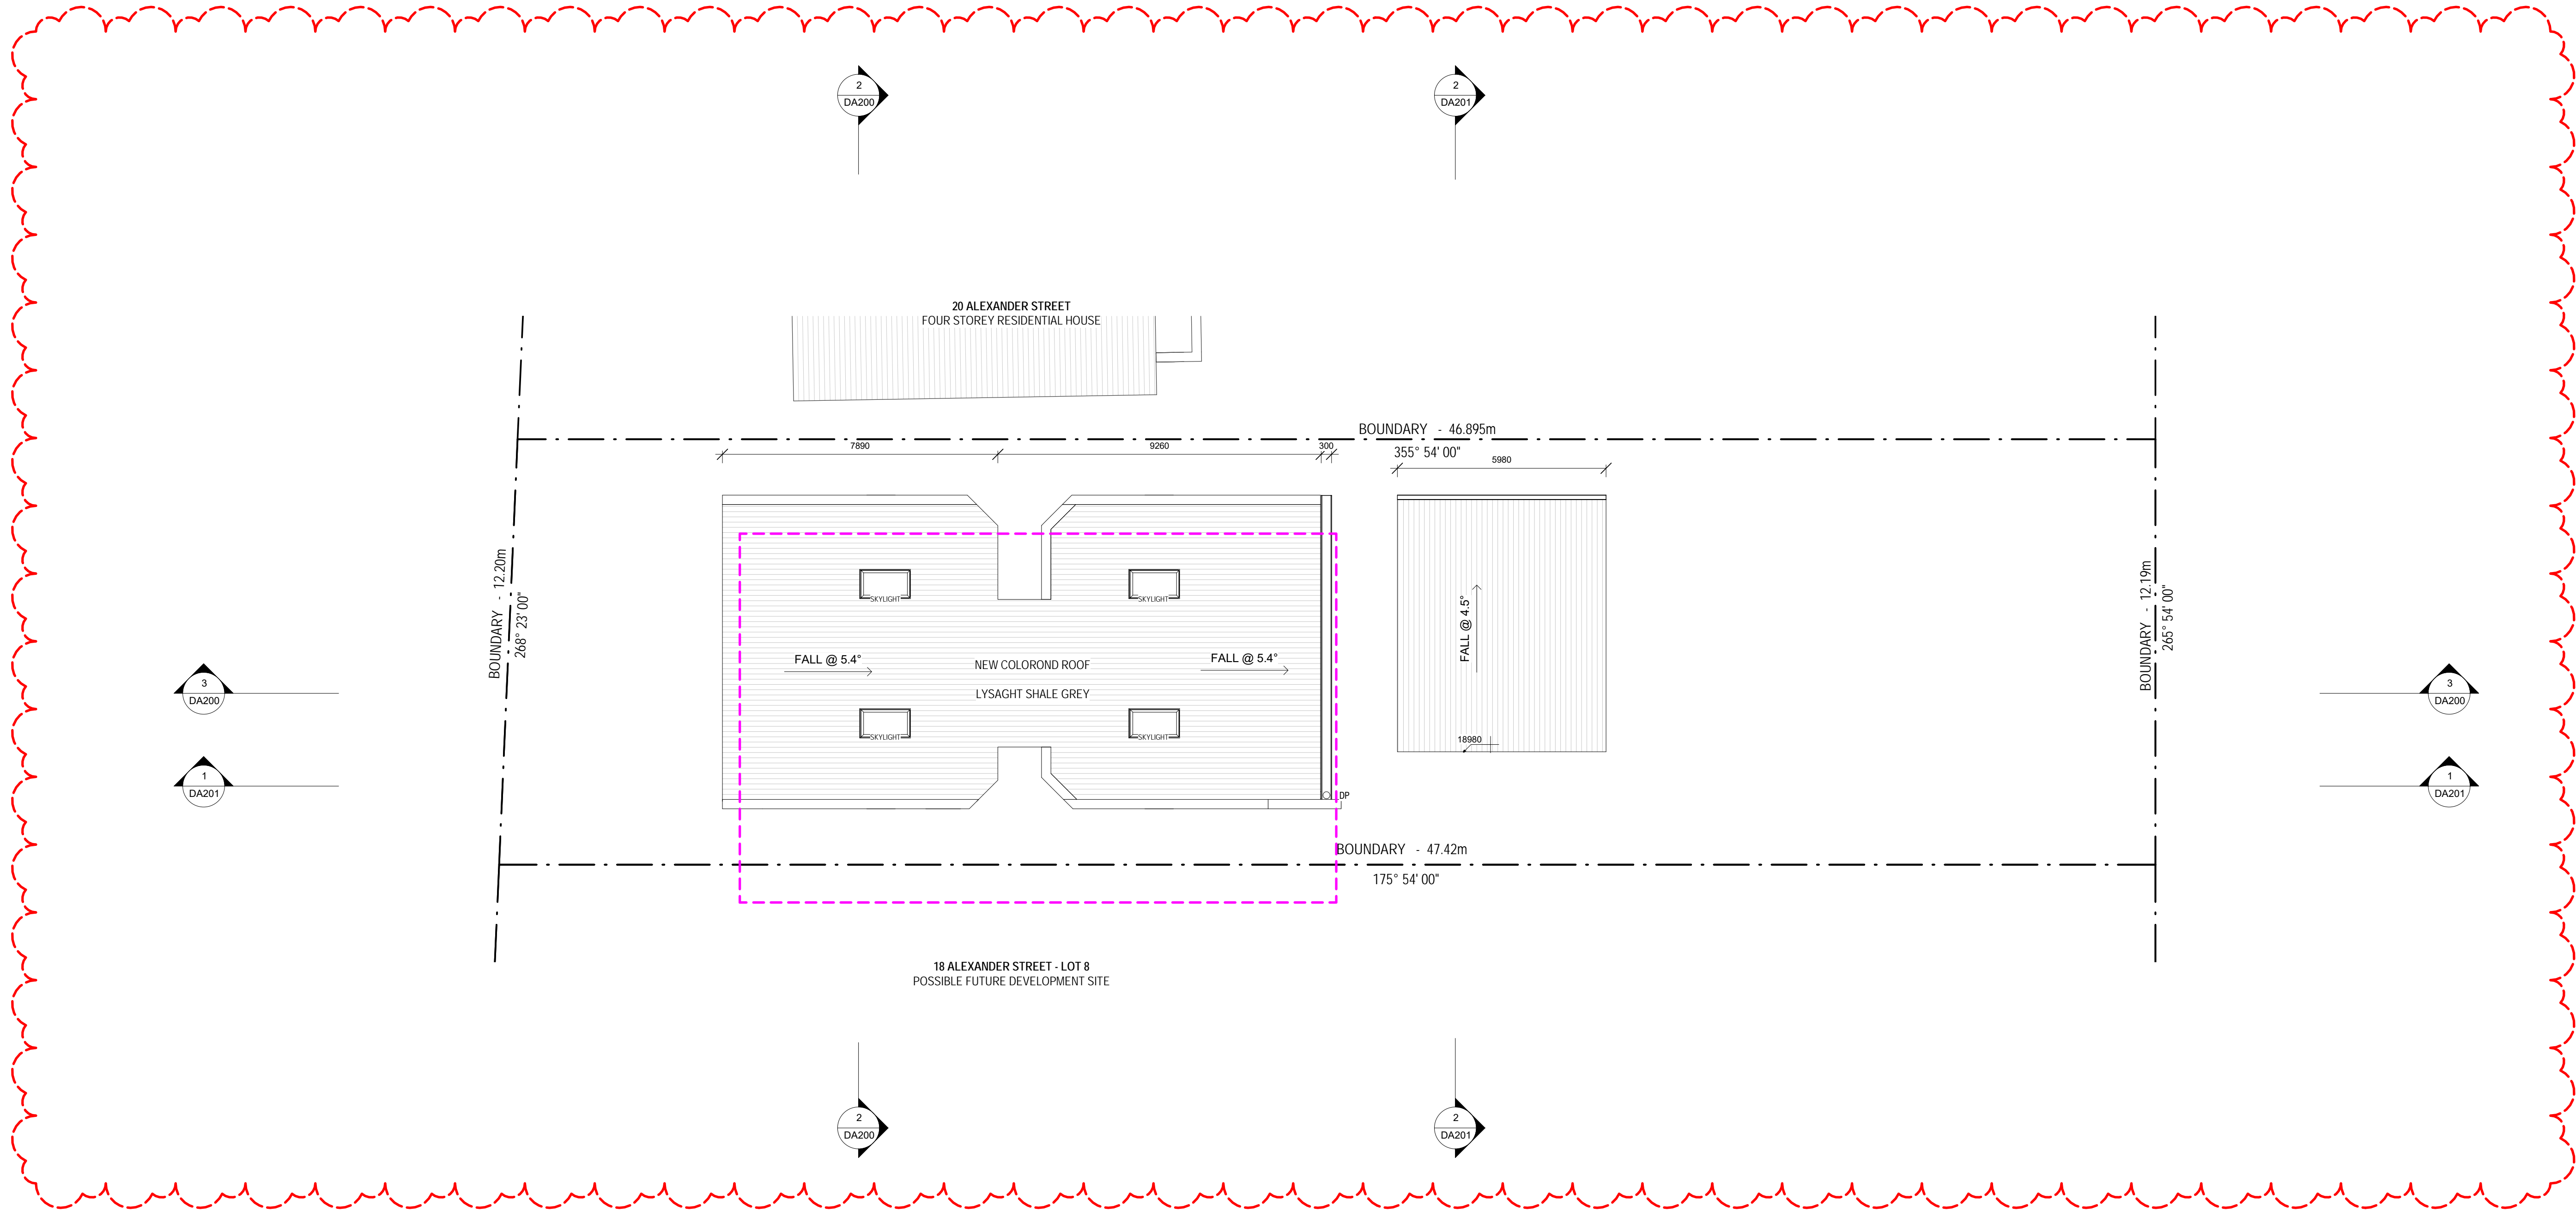

LEGEND

- - - = NATURAL GROUND LEVEL
- - - = 8.5M HEIGHT PLANE
- - - = SIDE BOUNDARY ENVELOPE INTERSECTION
- - - = DA2019/0306 ENVELOPE

Project: LOT 9 - 18 ALEXANDER ST - ALTS & ADDS
COLLARROY NSW
Client: BRENDAN & SIMONE WAIGHTS

Walsh²
Architects

Registered Architect
ACT 2624 NSW 10366
scott@walsharchitects.com.au
0466 049 880

Scale
1 : 100 @ A1


Sheet Name
ROOF PLAN


This drawing is copyright and remains the property of Walsh² Architects.
This drawing is for tender purposes only and not for construction.

Number
DA123


No.	Description	Date
A	ISSUE FOR DEVELOPMENT APPLICATION	10.02.20
B	AMENDED DRAWINGS FOR L+EC	02.12.20
C	AMENDED DRAWINGS FOR L+EC	27.01.21
D	AMENDED DRAWINGS FOR L+EC	31.02.21

Rev.
D

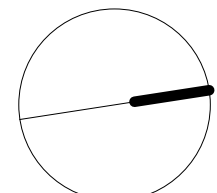


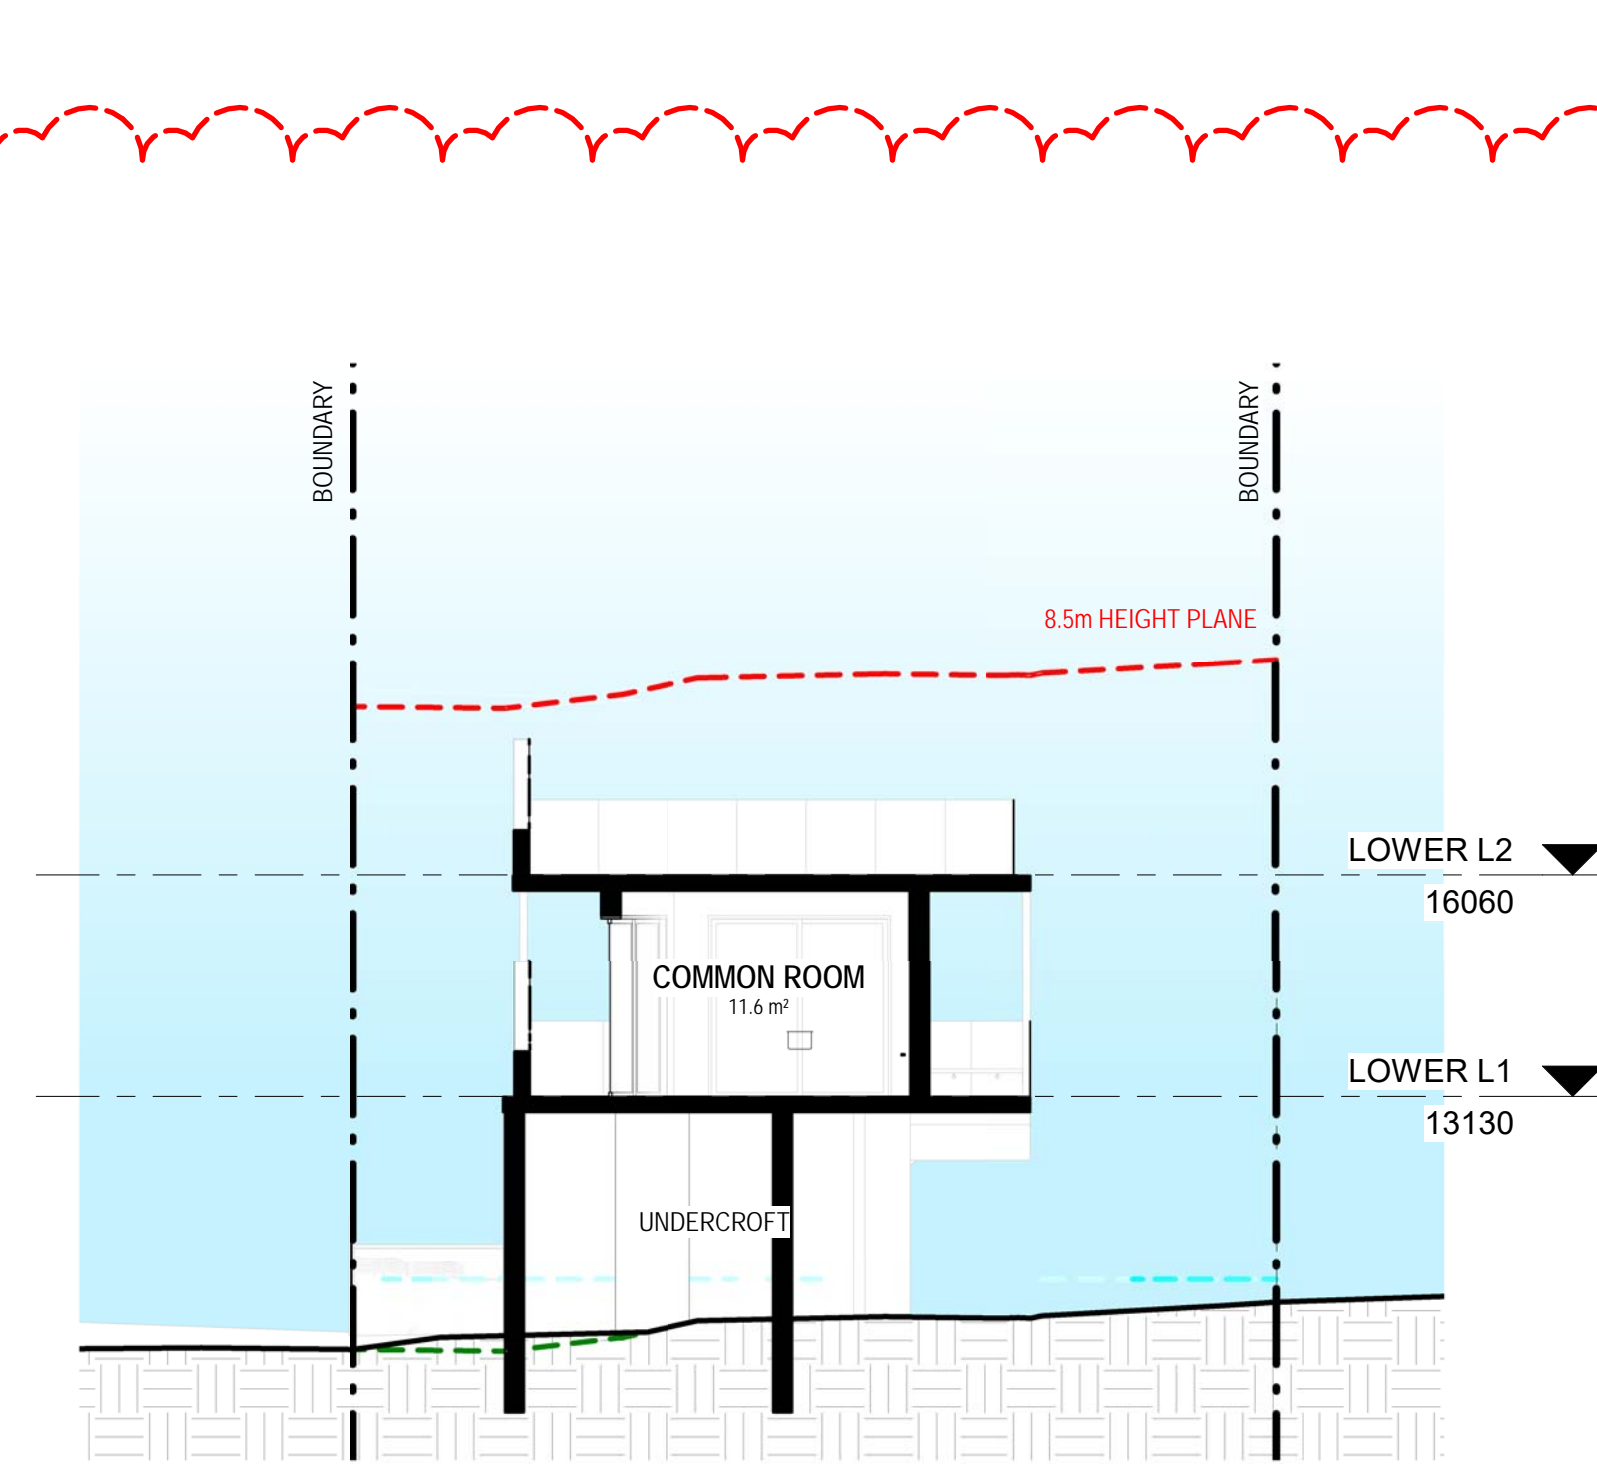

1 CROSS SECTION 1
DA200 1:100 @ A1

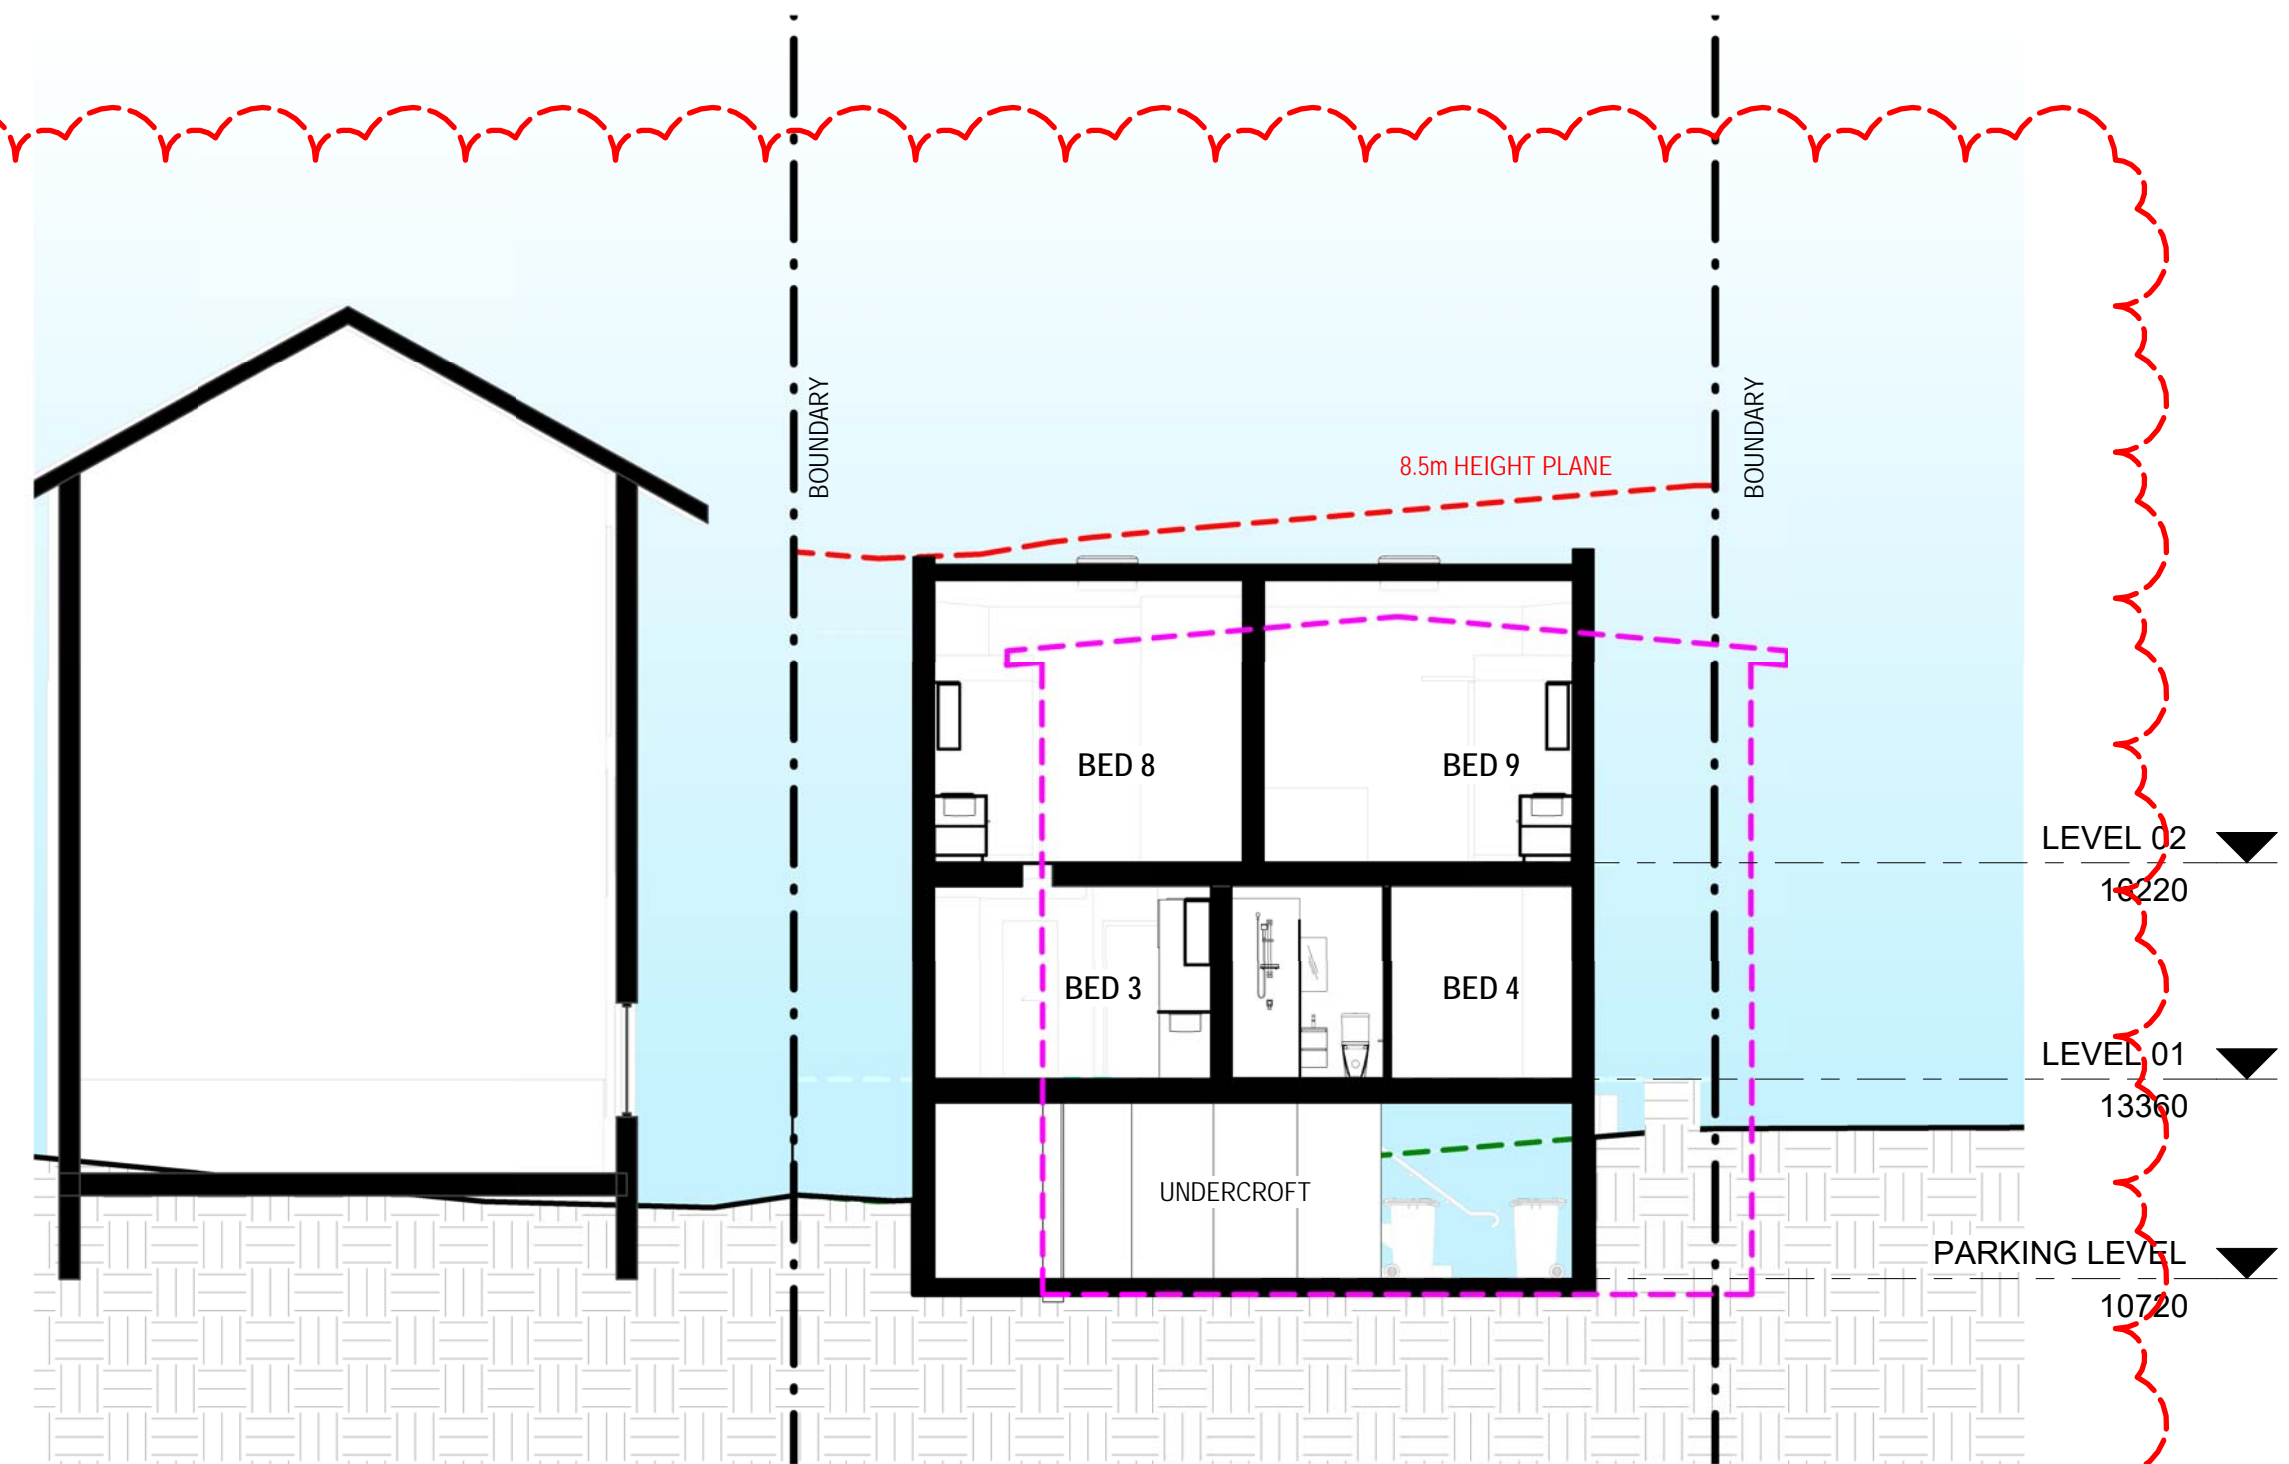

2 CROSS SECTION 2
DA200 1:100 @ A1

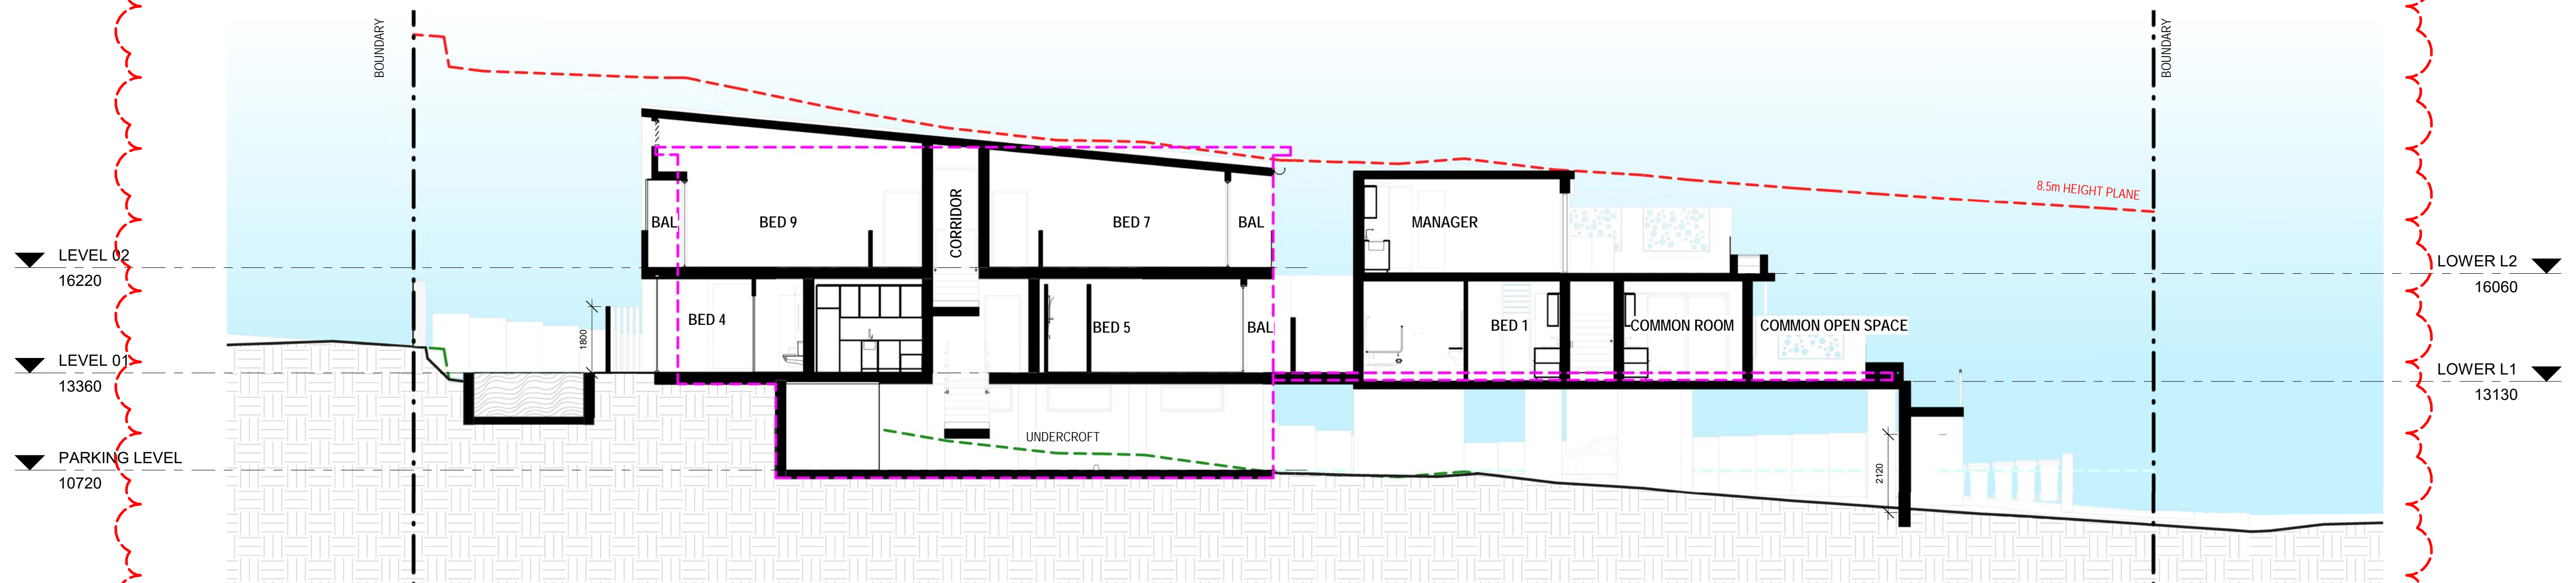

3 LONG SECTION 1
DA200 1:100 @ A1

LEGEND	
---	= NATURAL GROUND LEVEL
---	= 8.5M HEIGHT PLANE
---	= SIDE BOUNDARY ENVELOPE INTERSECTION
---	= DA2019/0306 ENVELOPE

Project: LOT 9 - 18 ALEXANDER ST - ALTS & ADDS
COLLARROY NSW
Client: BRENDAN & SIMONE WAIGHTS

Walsh²
Architects

Registered Architect
ACT 2624 NSW 10366
scott@walsharchitects.com.au
0466 049 880

Scale
1 : 100 @ A1



Sheet Name
SECTIONS

This drawing is copyright and remains the property of Walsh² Architects.
This drawing is for tender purposes only and not for construction.

Number
DA200

No.	Description	Date
A	ISSUE FOR DEVELOPMENT APPLICATION	10.02.20
B	AMENDED DRAWINGS FOR L+EC	02.12.20
C	AMENDED DRAWINGS FOR L+EC	27.01.21
D	AMENDED DRAWINGS FOR L+EC	31.02.21

Rev.
D

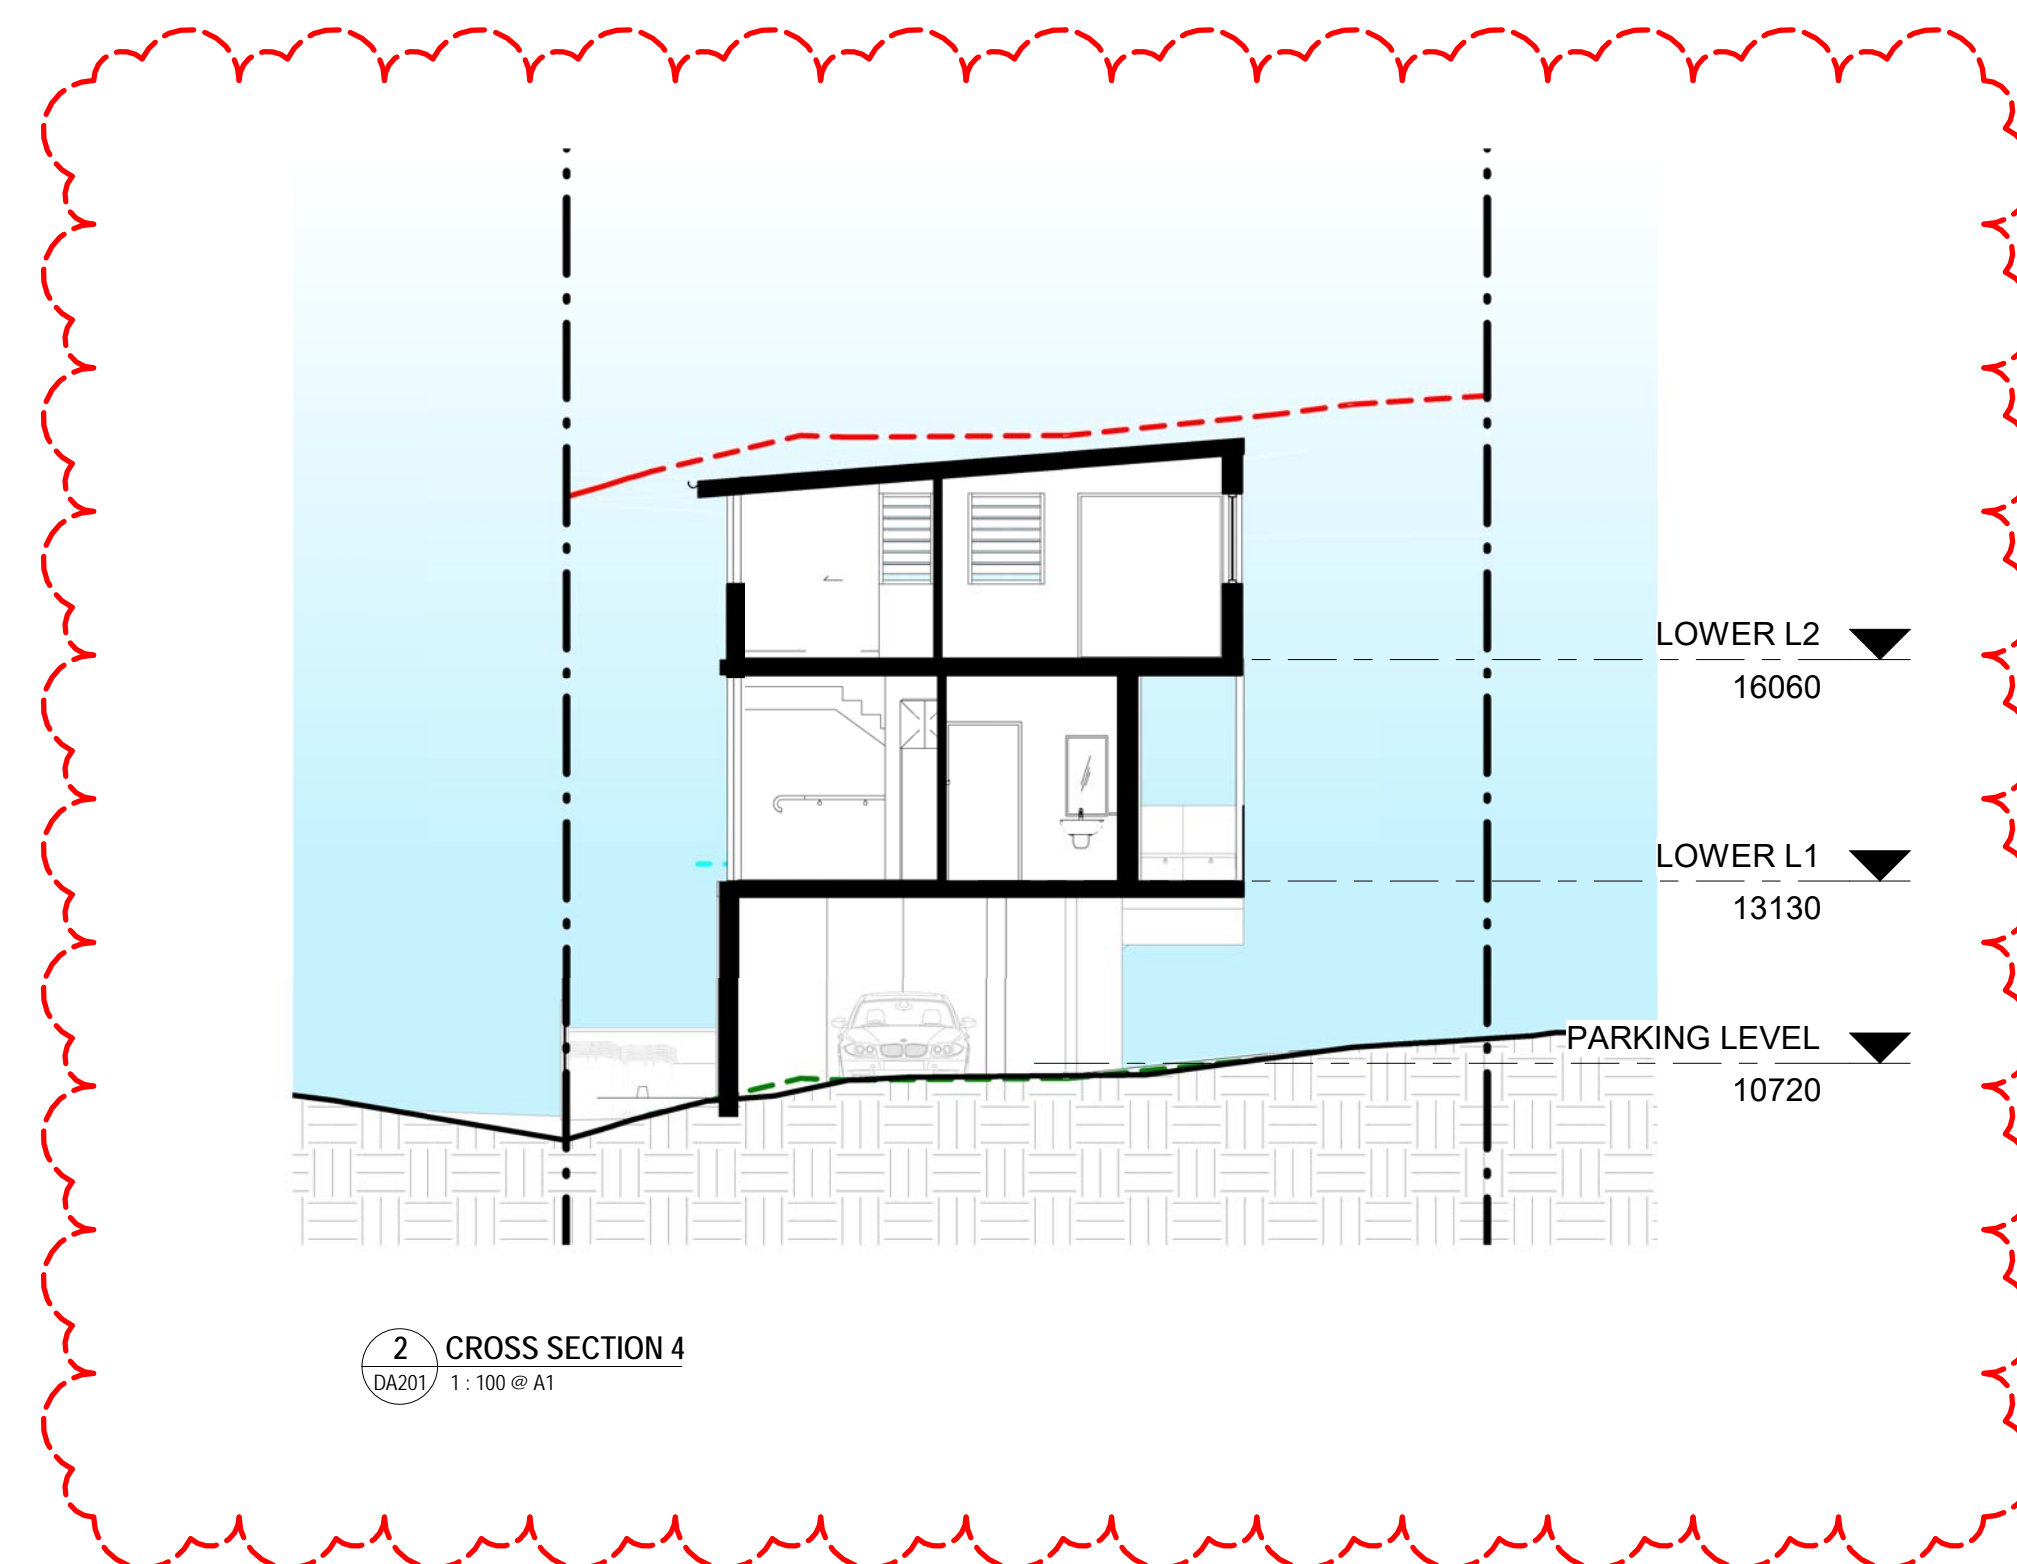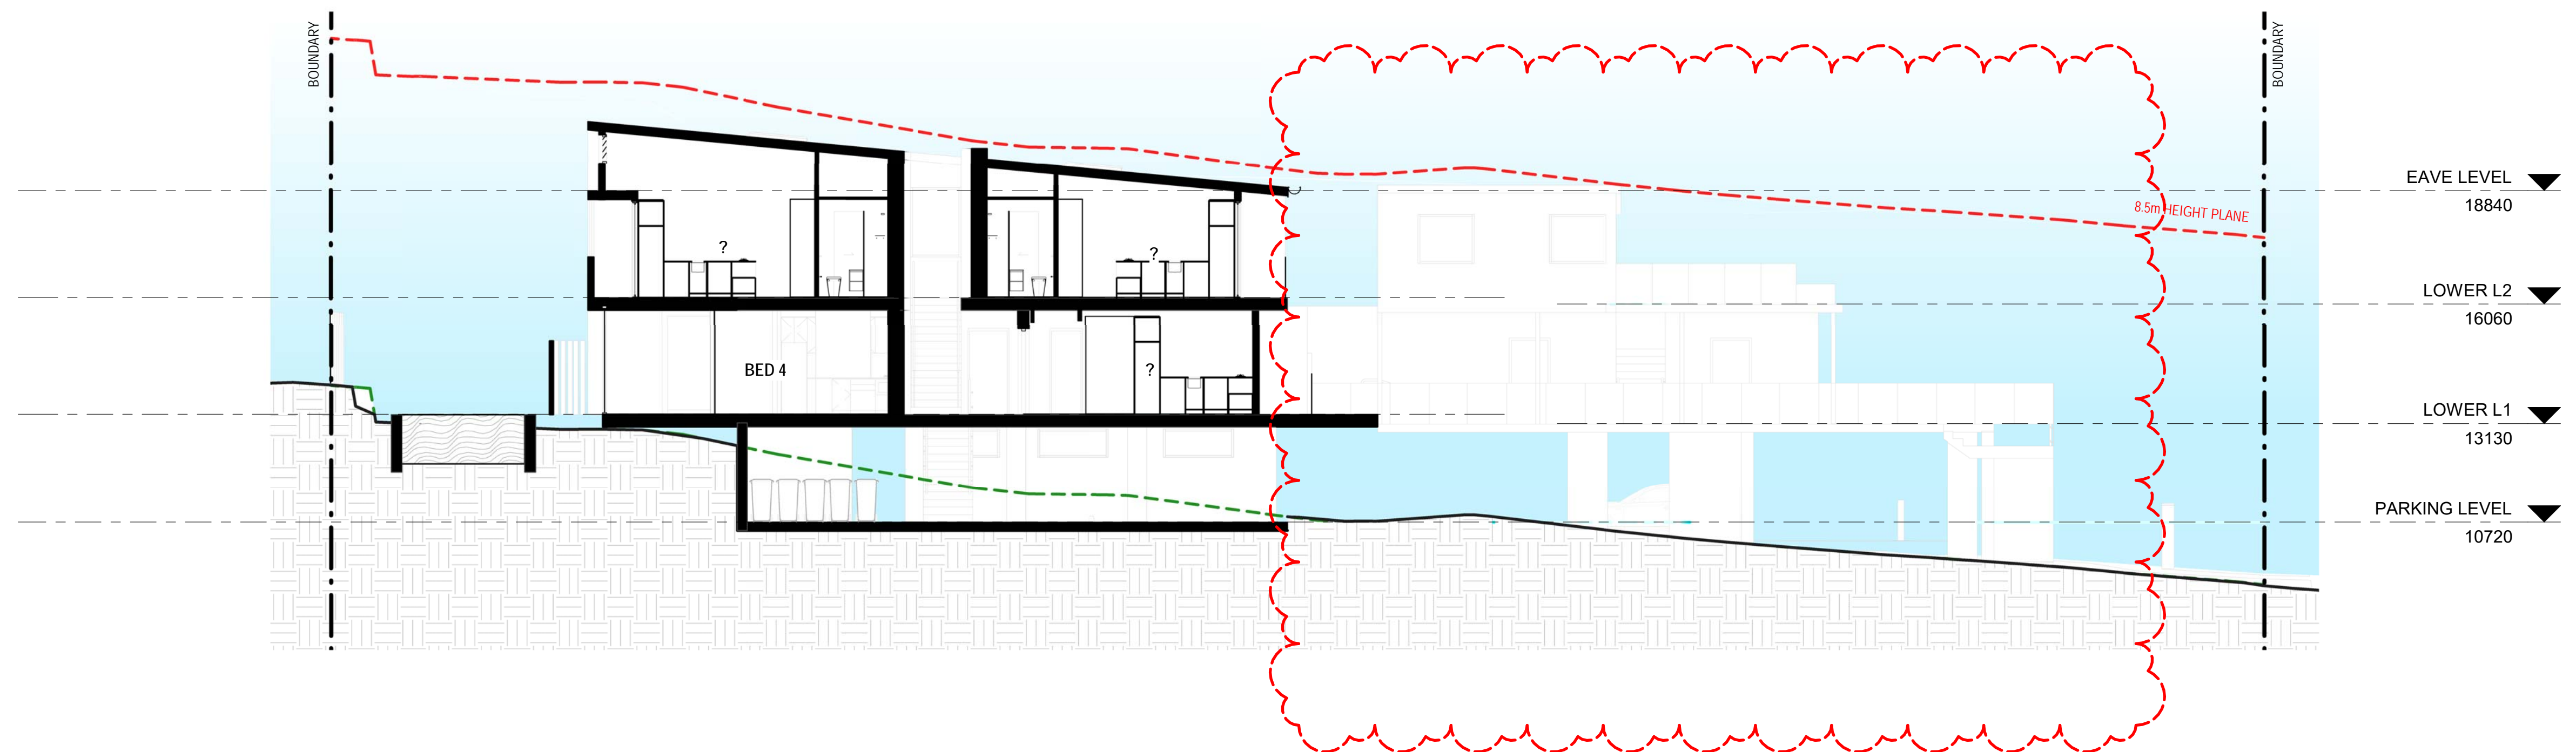

Project: LOT 9 - 18 ALEXANDER ST - ALTS & ADDS
COLLARROY NSW

Client: BRENDAN & SIMONE WAIGHTS

Walsh²
Architects

Registered Architect
ACT 2624 NSW 10366

scott@walsharchitects.com.au
0466 049 880

Scale
1 : 100 @ A1


Sheet Name
SECTIONS

This drawing is copyright and remains the property of Walsh² Architects.
This drawing is for tender purposes only and not for construction.


Number
DA201

No.	Description	Date
A	AMENDED DRAWINGS FOR L+EC	27.01.21
B	AMENDED DRAWINGS FOR L+EC	31.02.21


Rev.
B

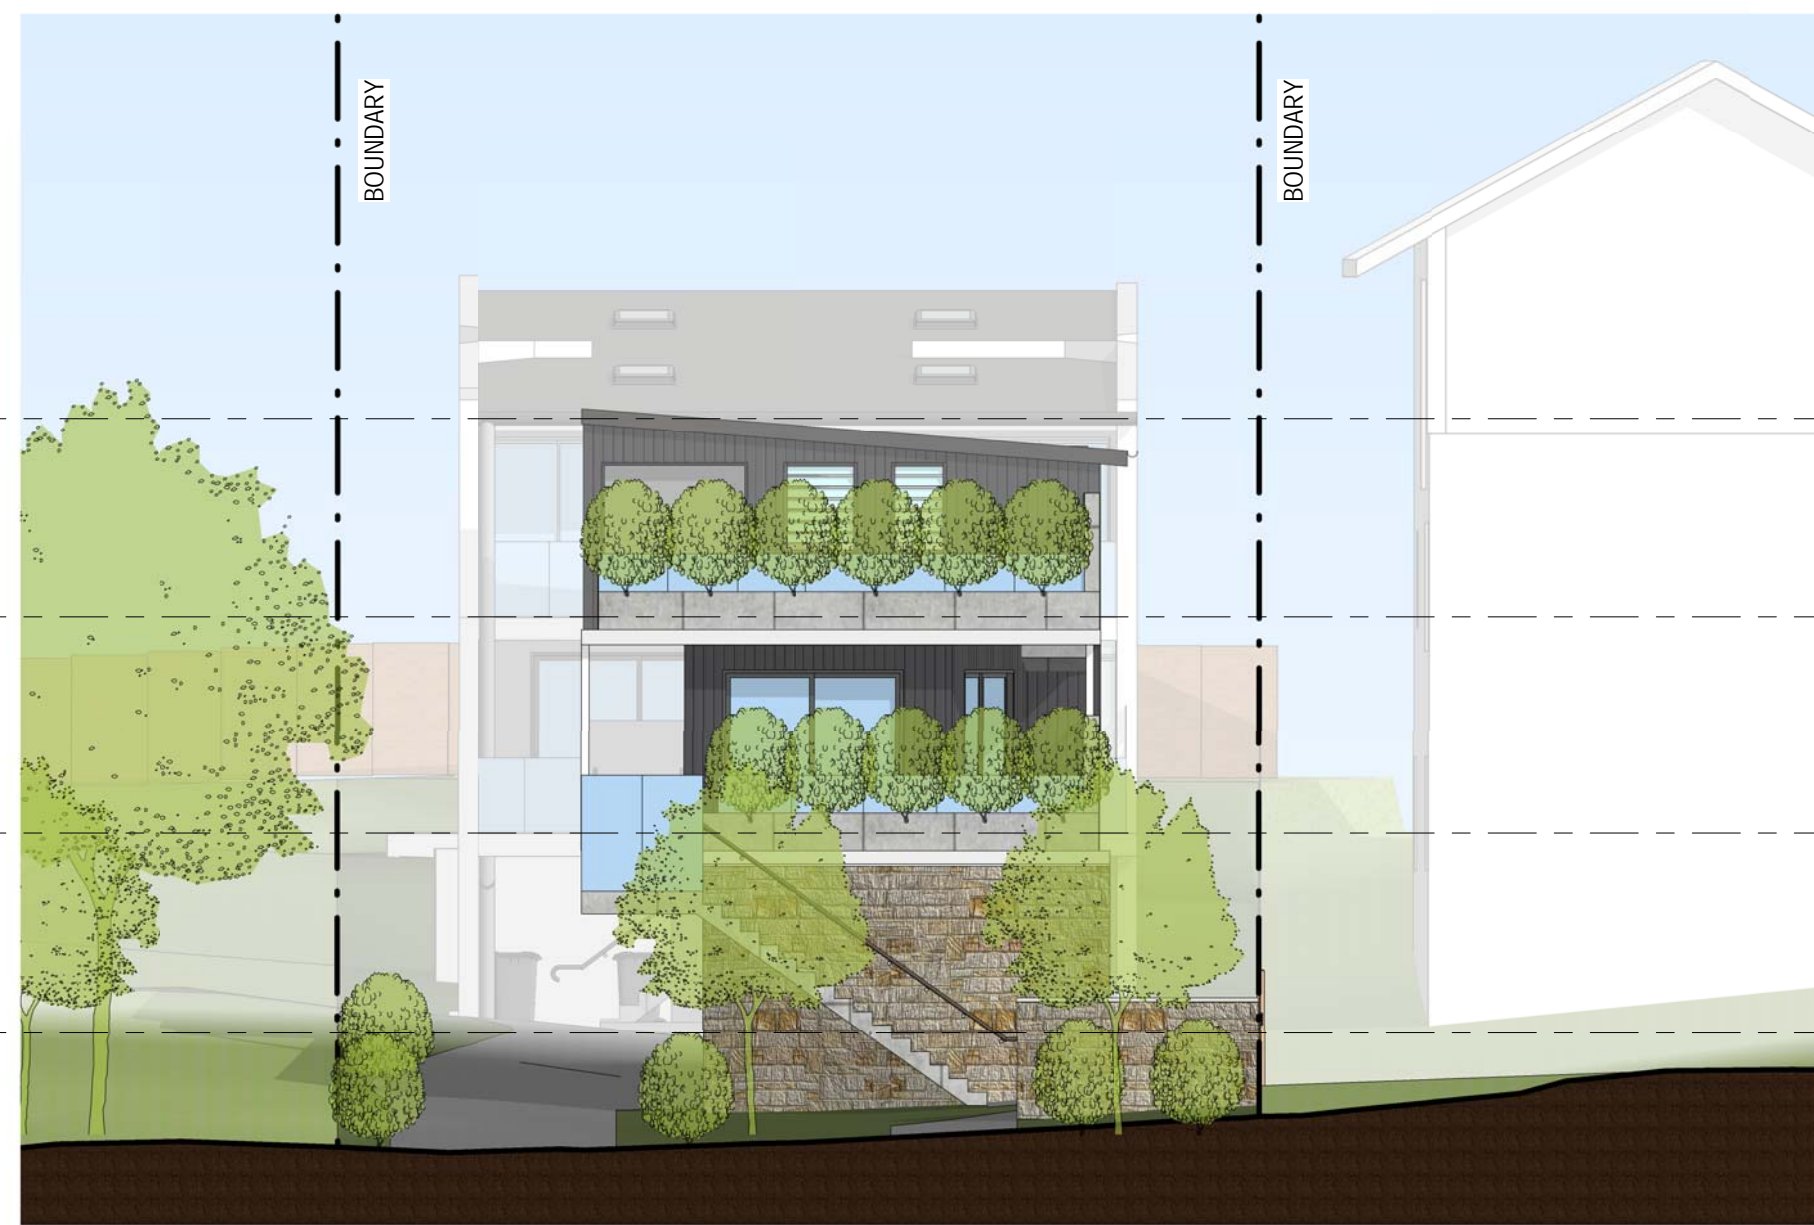

1 PROPOSED NORTH ELEVATION
DA300/ 1: 100 @ A1

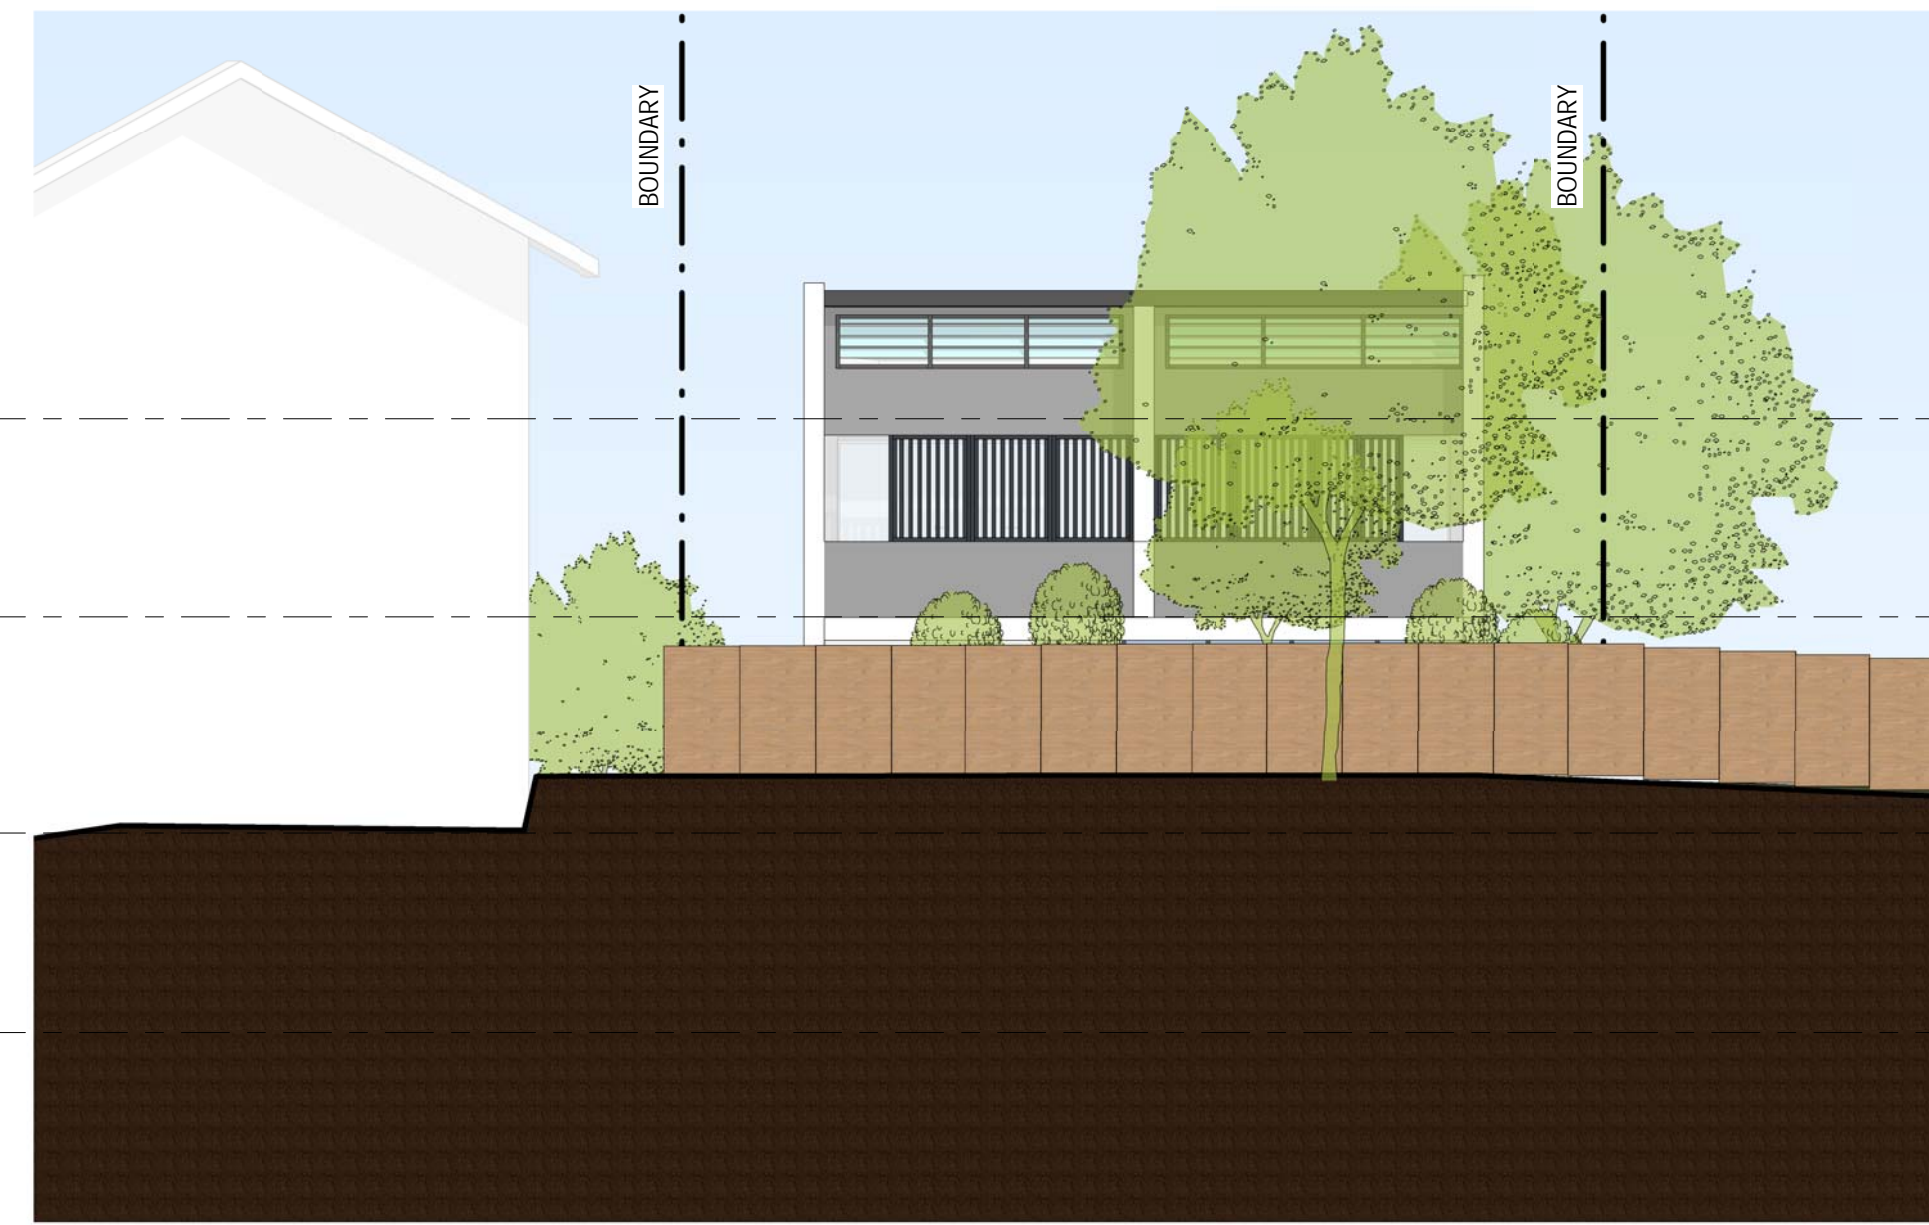

2 PROPOSED SOUTH ELEVATION
DA300/ 1: 100 @ A1

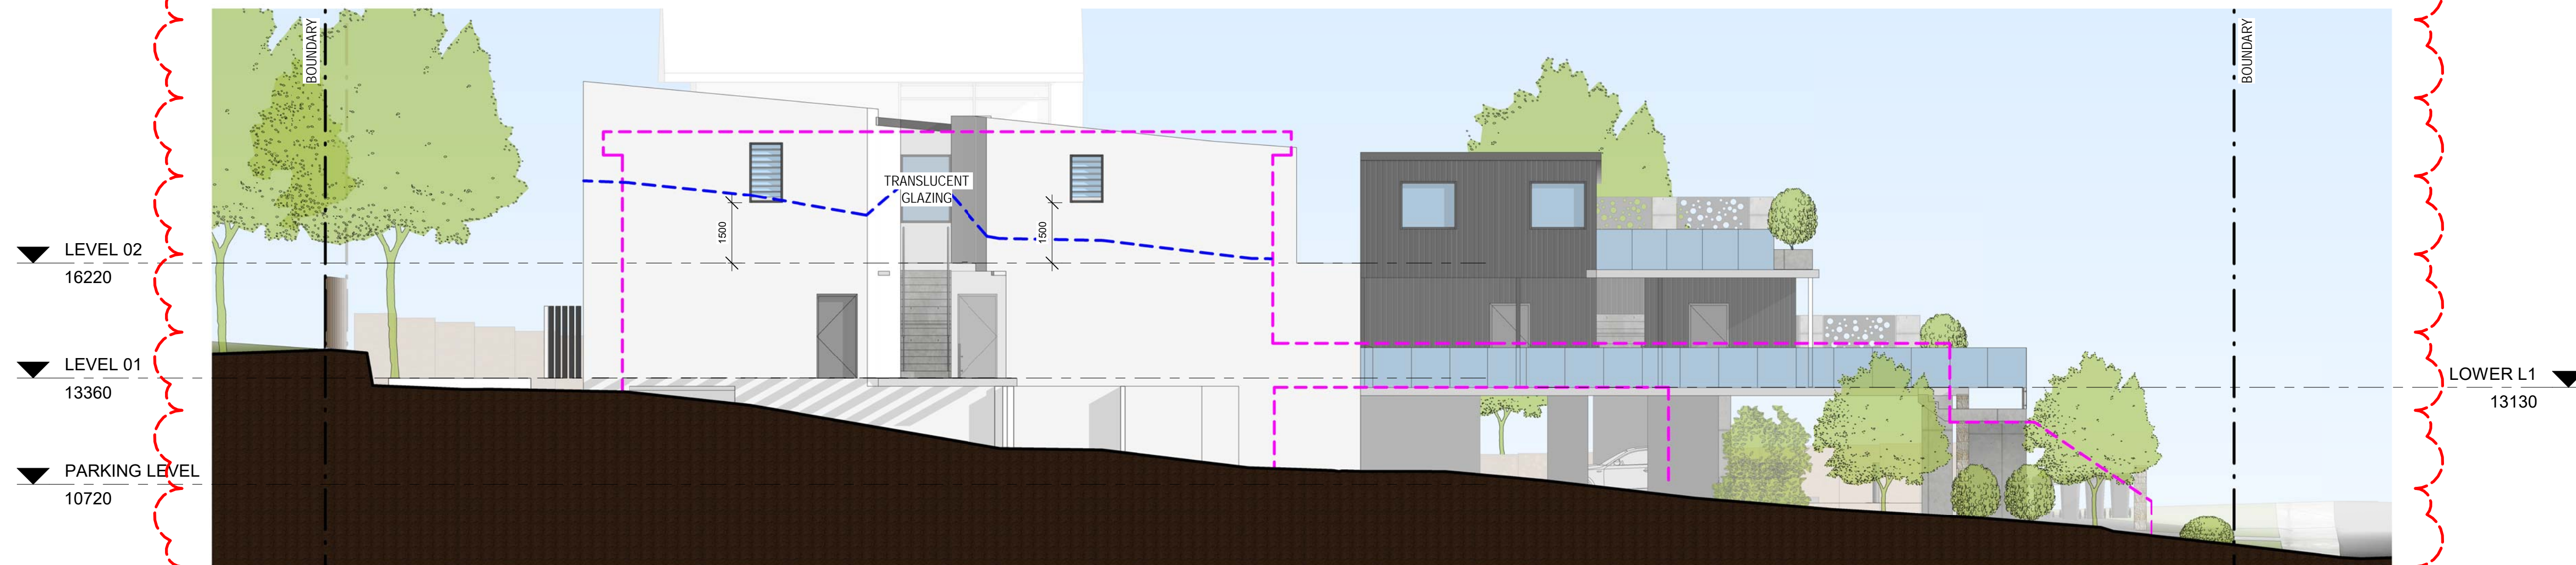

3 PROPOSED EAST ELEVATION
DA300/ 1: 100 @ A1



4 PROPOSED WEST ELEVATION
DA300/ 1: 100 @ A1

LEGEND
- - - = NATURAL GROUND LEVEL
- - - = 8.5M HEIGHT PLANE
- - - = SIDE BOUNDARY ENVELOPE INTERSECTION
- - - = DA2019/0306 ENVELOPE

Project: LOT 9 - 18 ALEXANDER ST - ALTS & ADDS
COLLARROY NSW
Client: BRENDAN & SIMONE WAIGHTS

Walsh²
Architects

Registered Architect
ACT 2624 NSW 10366
scott@walsharchitects.com.au
0466 049 880

Scale
1 : 100 @ A1


Sheet Name
ELEVATIONS

This drawing is copyright and remains the property of Walsh² Architects.
This drawing is for tender purposes only and not for construction.

Number
DA300

No.	Description	Date
A	ISSUE FOR DEVELOPMENT APPLICATION	10.02.20
B	AMENDED DRAWINGS FOR L+EC	02.12.20
C	AMENDED DRAWINGS FOR L+EC	27.01.21
D	AMENDED DRAWINGS FOR L+EC	31.02.21

Rev.
D

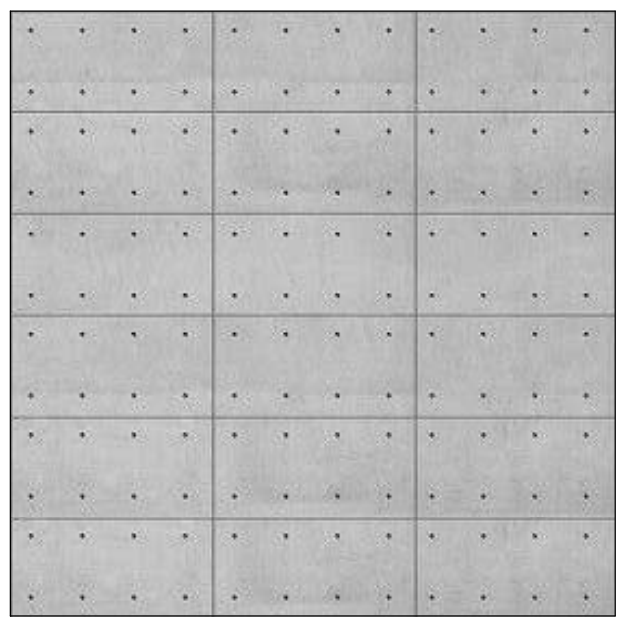


1. INSITU CONCRETE



2. METALWORK -
PERFORATED METAL
SCREENS - POWDERCOATED
MONUMENT



3. JAMES HARDIE AXON 133
PROFILE LAID VERTICALLY WITH
PAINTED MONUMENT FINISH.

 

4. LYSAGHT METAL ROOF -
SHALE GREY



5. SANDSTONE - ENTRY STAIRS
AND RETAINING WALLS



6. WHITE - PAINTED EASYLAP FC

Project: LOT 9 - 18 ALEXANDER ST - ALTS & ADDS
COLLAROY NSW
Client: BRENDAN & SIMONE WAIGHTS

Walsh²
Architects

Registered Architect
ACT 2624 NSW 10366
scott@walsharchitects.com.au
0466 049 880

Scale
1 : 200 @ A1

Sheet Name
EXTERNAL FINISHES

This drawing is copyright and remains the property of Walsh² Architects.
This drawing is for tender purposes only and not for construction.

Number
DA800

No.	Description	Date
A	ISSUE FOR DEVELOPMENT APPLICATION	10.02.20
B	AMENDED DRAWINGS FOR L+EC	02.12.20
C	AMENDED DRAWINGS FOR L+EC	31.02.21

Rev.
C