


SEDIMENT FENCE DETAIL  
NOT TO SCALE

**DIAL BEFORE YOU DIG**

NOTES:  
BUILDER TO ENSURE THE EXACT LOCATIONS OF THE SERVICES PRIOR TO THE START OF ANY CONSTRUCTION WORK. BUILDER MUST CALL 'DIAL BEFORE YOU DIG' TO THE TO CONFIRM THE THE LOCATIONS OF THE EXISTING SERVICES.

IN THE EVENT THAT ANY SERVICES MAY BE AFFECTED WITH STRUCTURAL WORK, STRUCTURAL ENGINEER TO BE NOTIFIED AND CONSULTED IMMEDIATELY FOR REVIEWING THE STRUCTURAL DETAILS.

BUBALO STREET

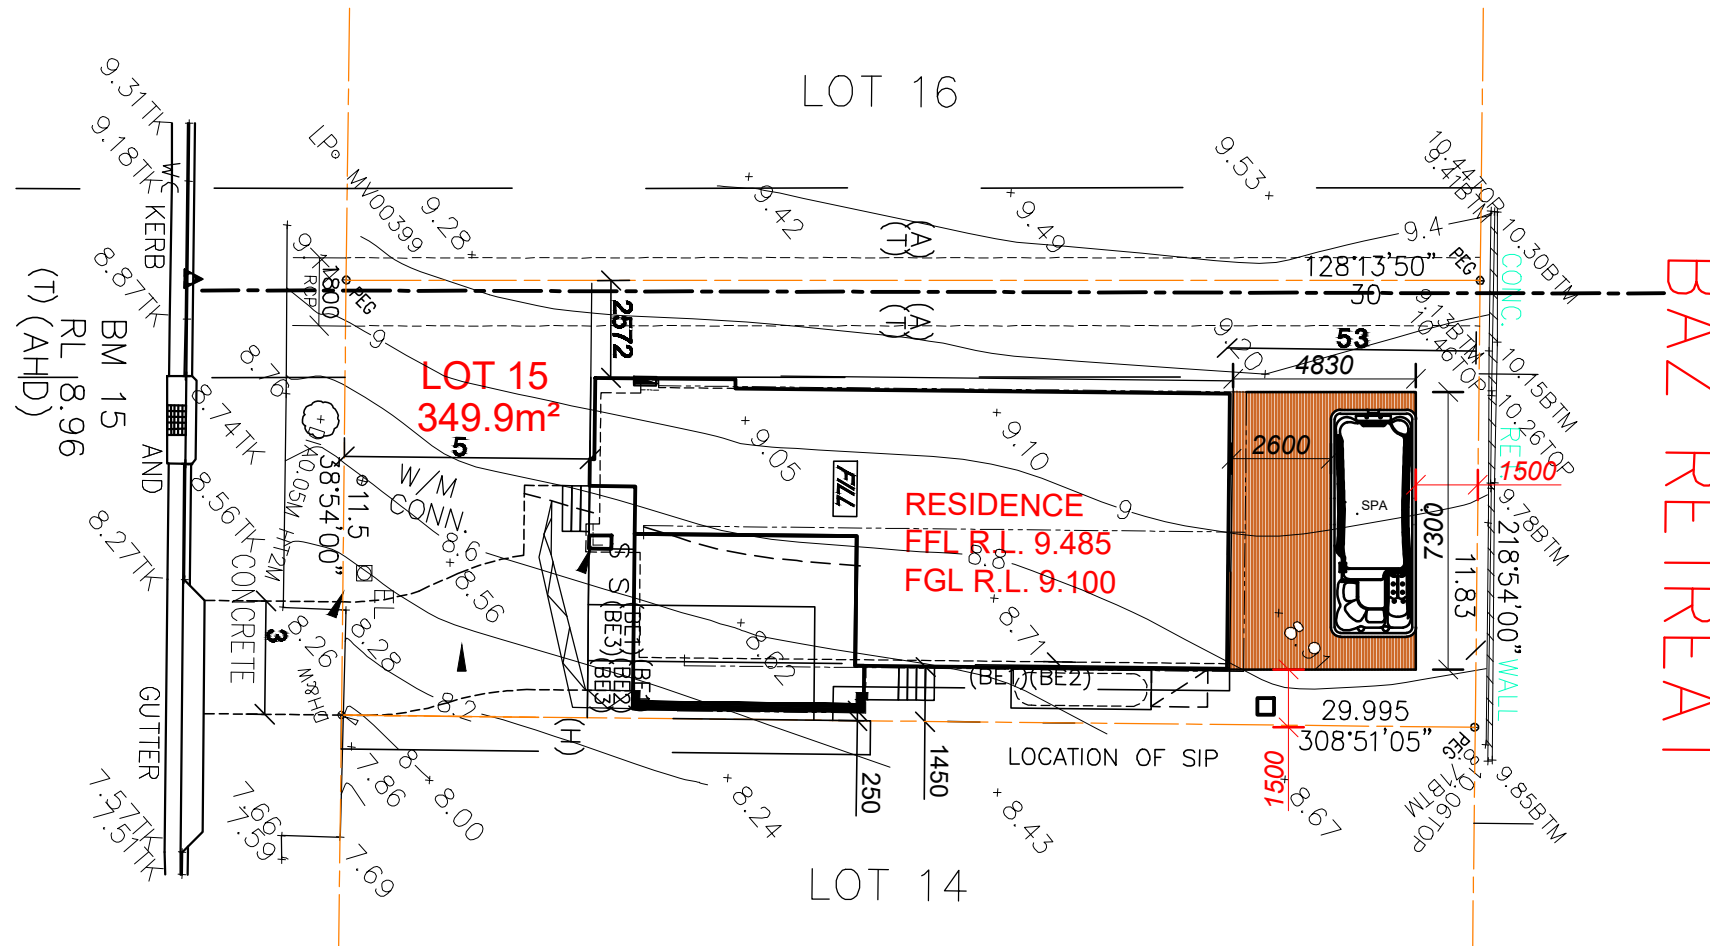

BAZ RETREAT

**NOTE : NO ADDITIONAL ROOF WATER**

**SITE PLAN/SITE ANALYSIS**


Site Plan: 1 : 200


Copyright © This Drawing remains the property of Connect Drafting until invoice for these plans are paid in full and may not be used or reproduced until invoice paid in full. DO NOT SCALE from Drawing. All dimensions are in millimeters and are to be verified onsite prior to construction.

|           |                   |                            |              |          |              |
|-----------|-------------------|----------------------------|--------------|----------|--------------|
| AMENDMENT | ISSUE             | PROPOSED                   | FOR          |          |              |
| 14/08/21  | PRELIMINARY ISSUE | A                          | DECK/SPA     |          | SHIH-HUA LIU |
|           |                   | AT SITE ADDRESS            |              |          |              |
|           |                   | 5 Bubalo Street Warriewood |              |          |              |
|           |                   | DRAWING                    |              | LOT NO   | DP           |
|           |                   | NOTIFICATION PLAN-1        |              | 16       | 271139       |
| DATE      | SCALE             | PROJECT NO                 | DRAWING NO   | SHEET NO |              |
| 14/08/21  | 1 : 200           | CD-186/21                  | CD-186/21-V1 | 1 OF 3   |              |


**CONNECT DRAFTING**

ABN : 15 634 029 342 OFFICE : GLENHAVEN - Mob : 0416 931 237  
connectdrafting@gmail.com

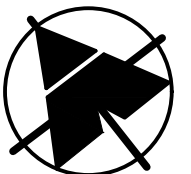

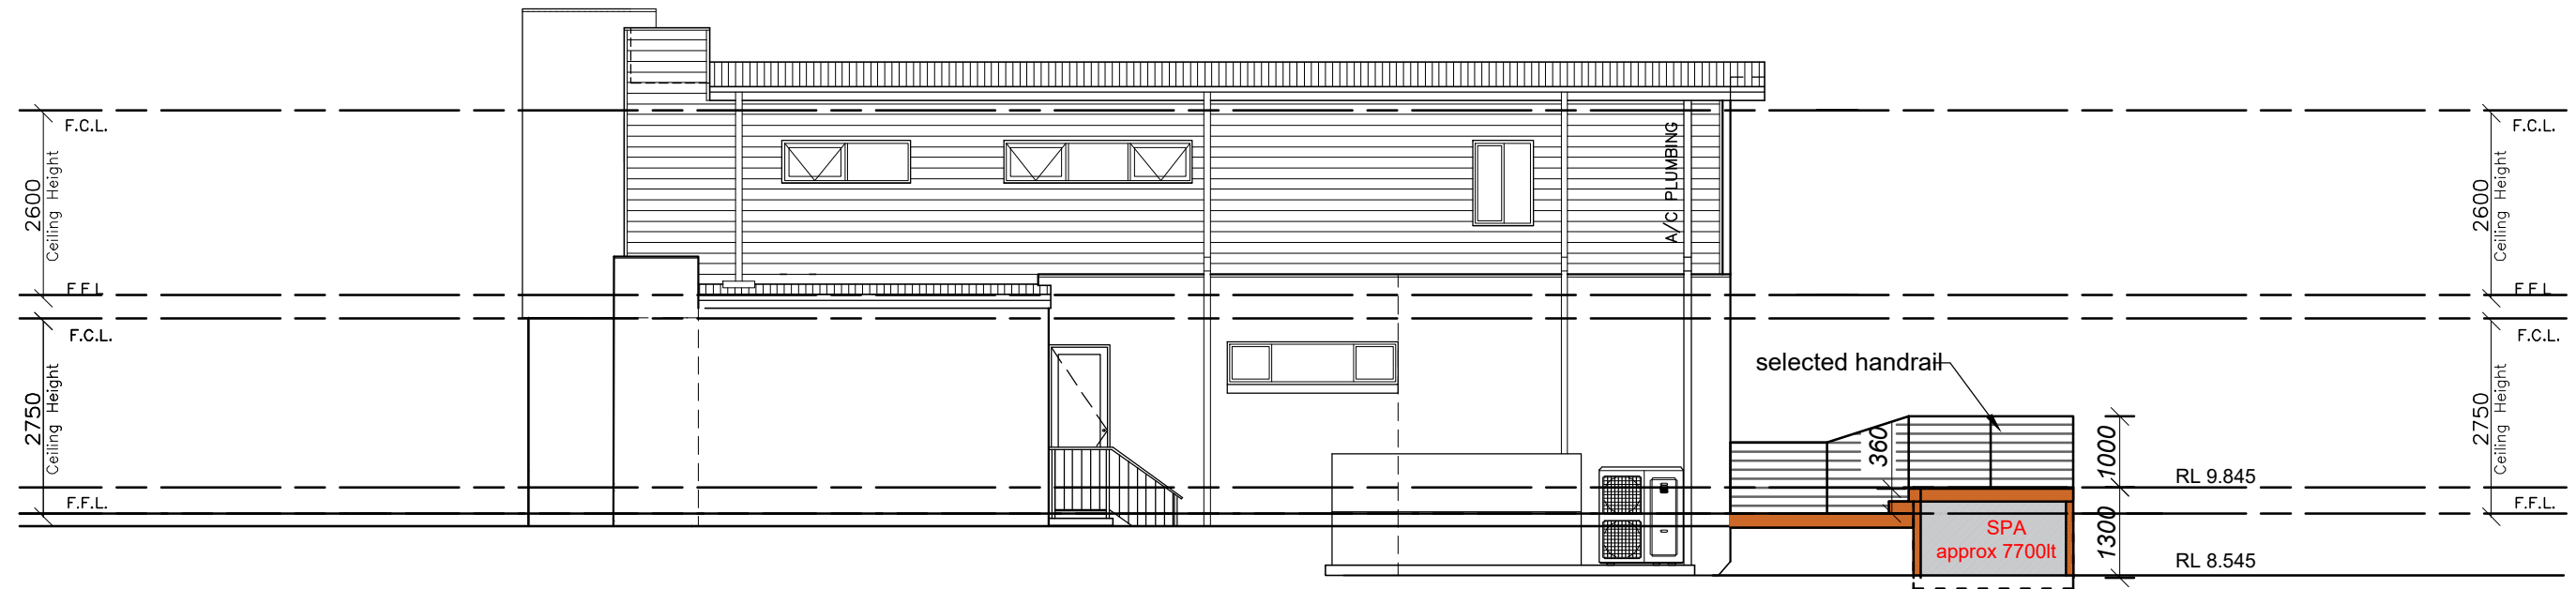

SOUTH WEST ELEVATION

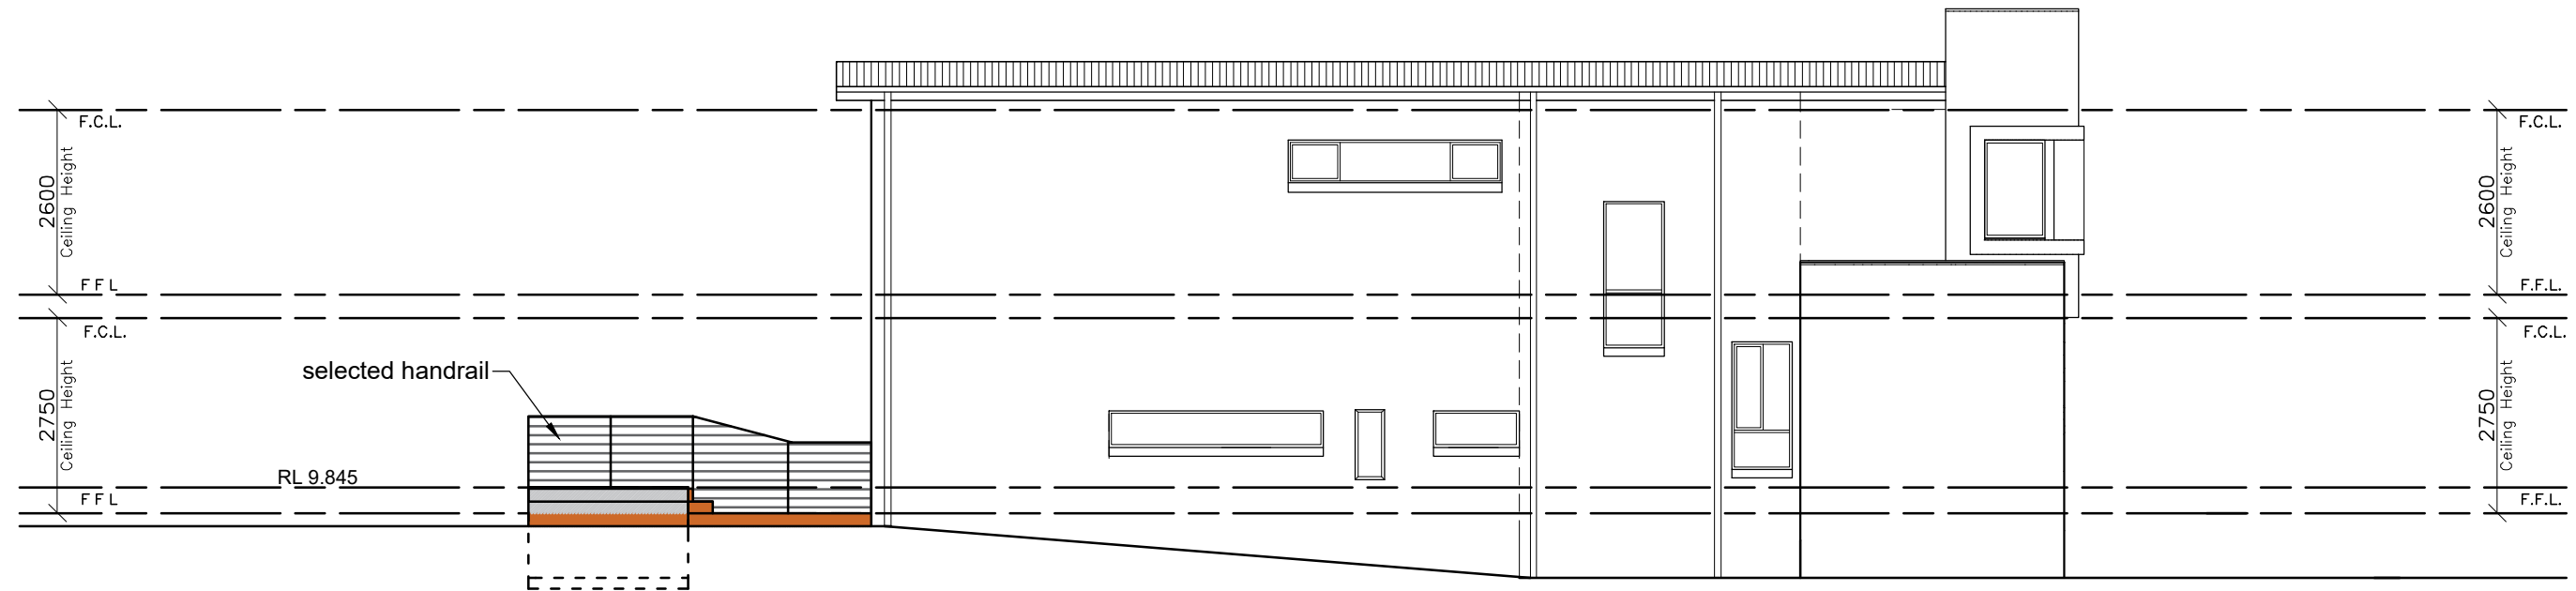

NORTH EAST ELEVATION


Copyright © This Drawing remains the property of Connect Drafting until invoice for these plans are paid in full and may not be used or reproduced until invoice paid in full. DO NOT SCALE from Drawing. All dimensions are in millimeters and are to be verified onsite prior to construction.

|                     |                   |            |                            |              |  |
|---------------------|-------------------|------------|----------------------------|--------------|--|
| 14/08/21            | PRELIMINARY ISSUE | A          | PROPOSED                   | FOR          |  |
| DATE                | FINAL ISSUE       |            | DECK/SPA                   | SHIH-HUA LIU |  |
|                     |                   |            | AT SITE ADDRESS            |              |  |
|                     |                   |            | 5 Bubalo Street Warriewood |              |  |
| DRAWING             |                   |            | LOT NO                     | DP           |  |
| NOTIFICATION PLAN-2 |                   |            | 16                         | 271139       |  |
| DATE                | SCALE             | PROJECT NO | DRAWING NO                 | SHEET NO     |  |
| 14/08/21            | 1:100             | CD-186/21  | CD-186/21-V1               | 2 OF 3       |  |


NOTE : ALL MEASUREMENTS ARE TO BE CONFIRMED ON SITE PRIOR TO ORDERING/CONSTRUCTION  
ALL WORK TO BE CARRIED OUT IN ACCORDANCE WITH RELEVANT AUSTRALIAN STANDARDS AND BUILDING CODES  
DIAL BEFORE YOU DIG IS RECOMMENDED

**CONNECT DRAFTING**


ABN : 15 634 029 342 OFFICE : GLENHAVEN - Mob : 0416 931 237  
connectdrafting@gmail.com

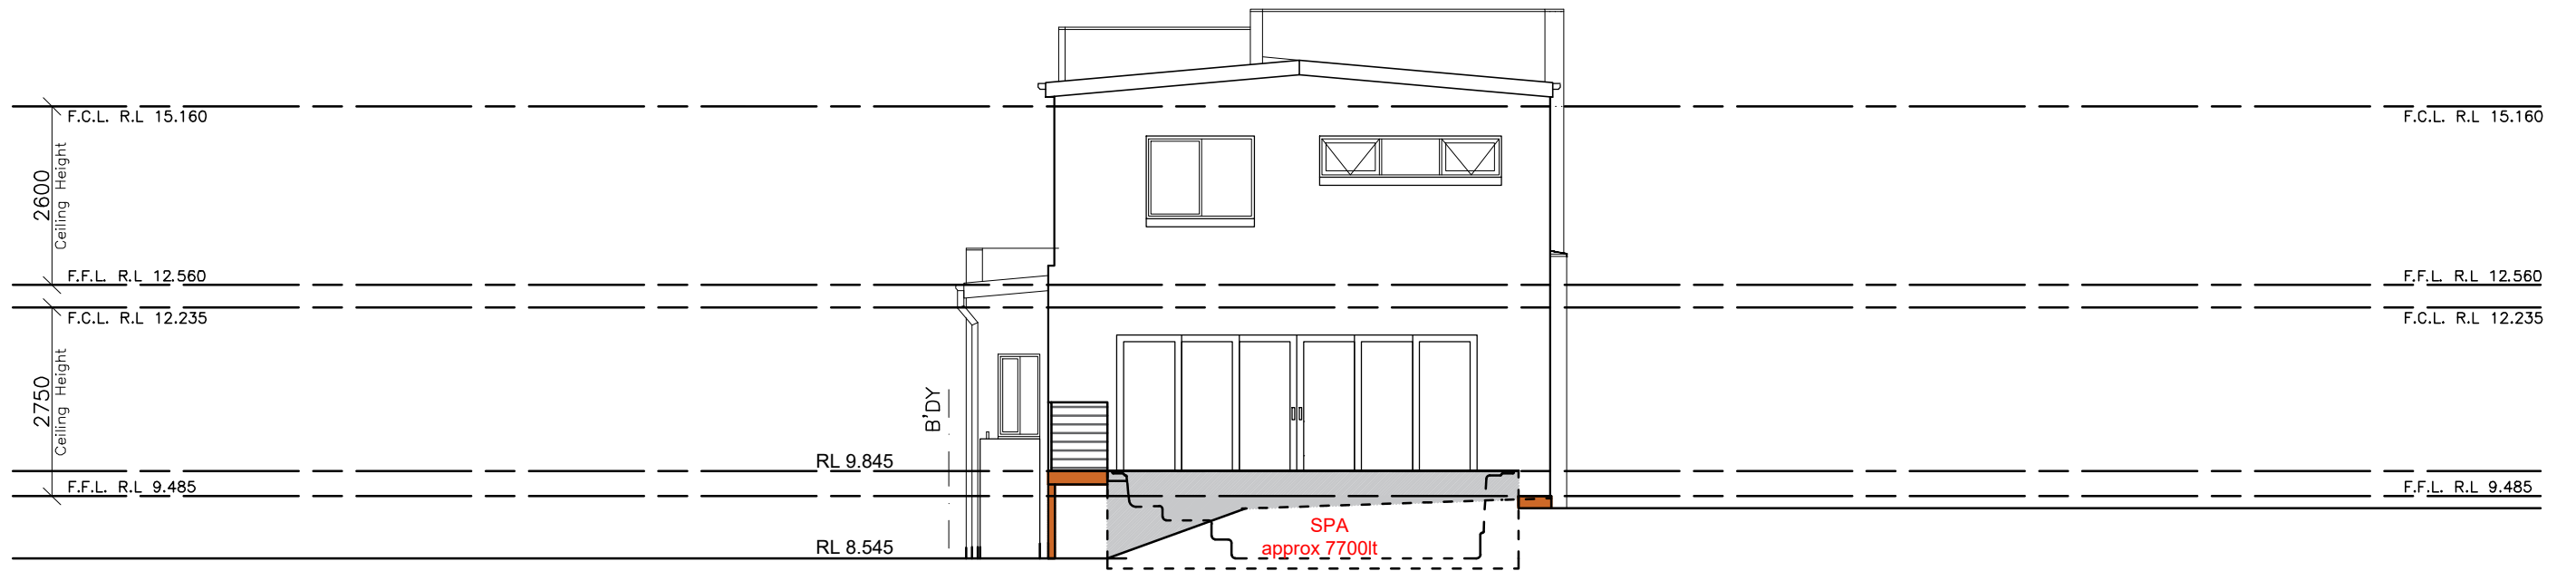

SOUTH EAST ELEVATION

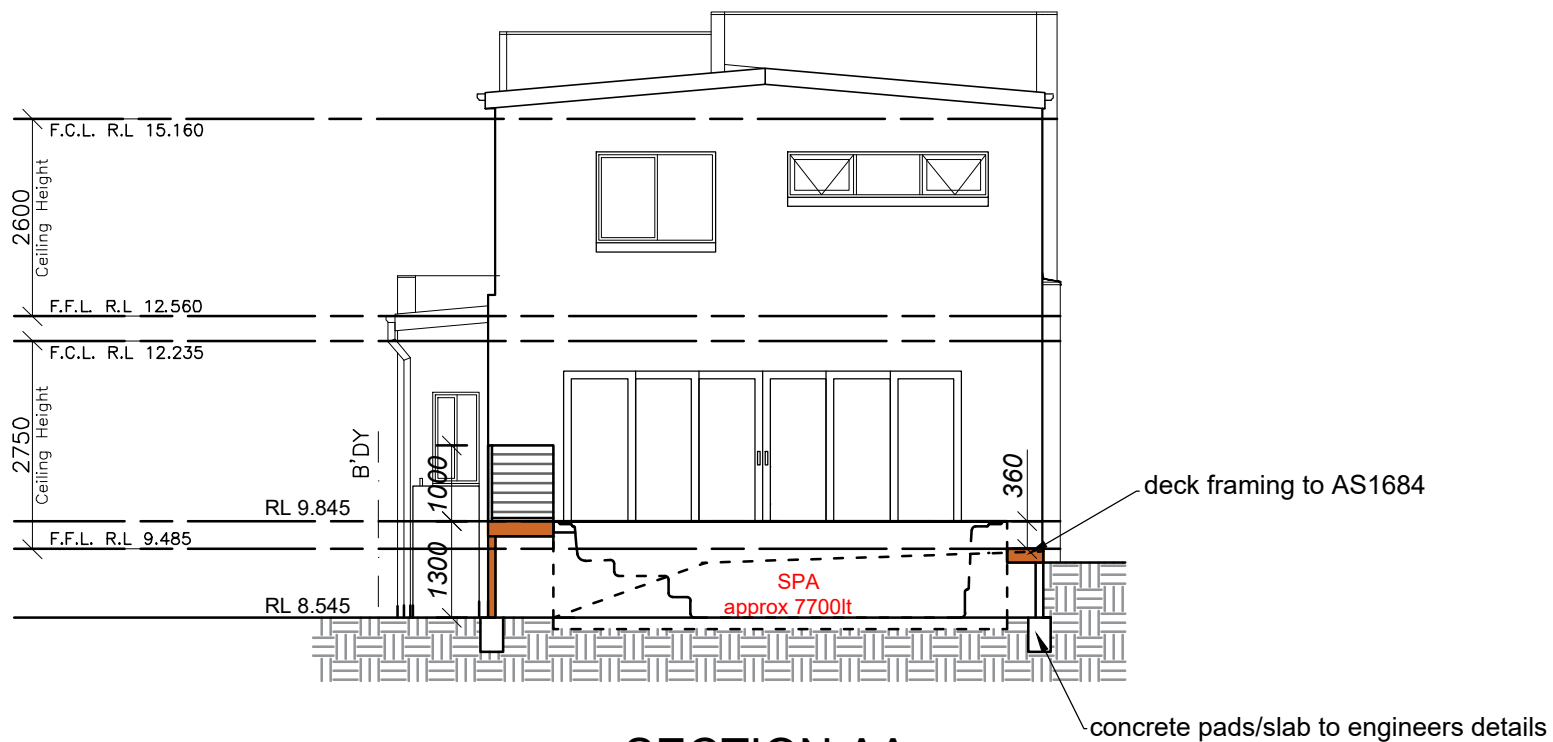

SECTION AA

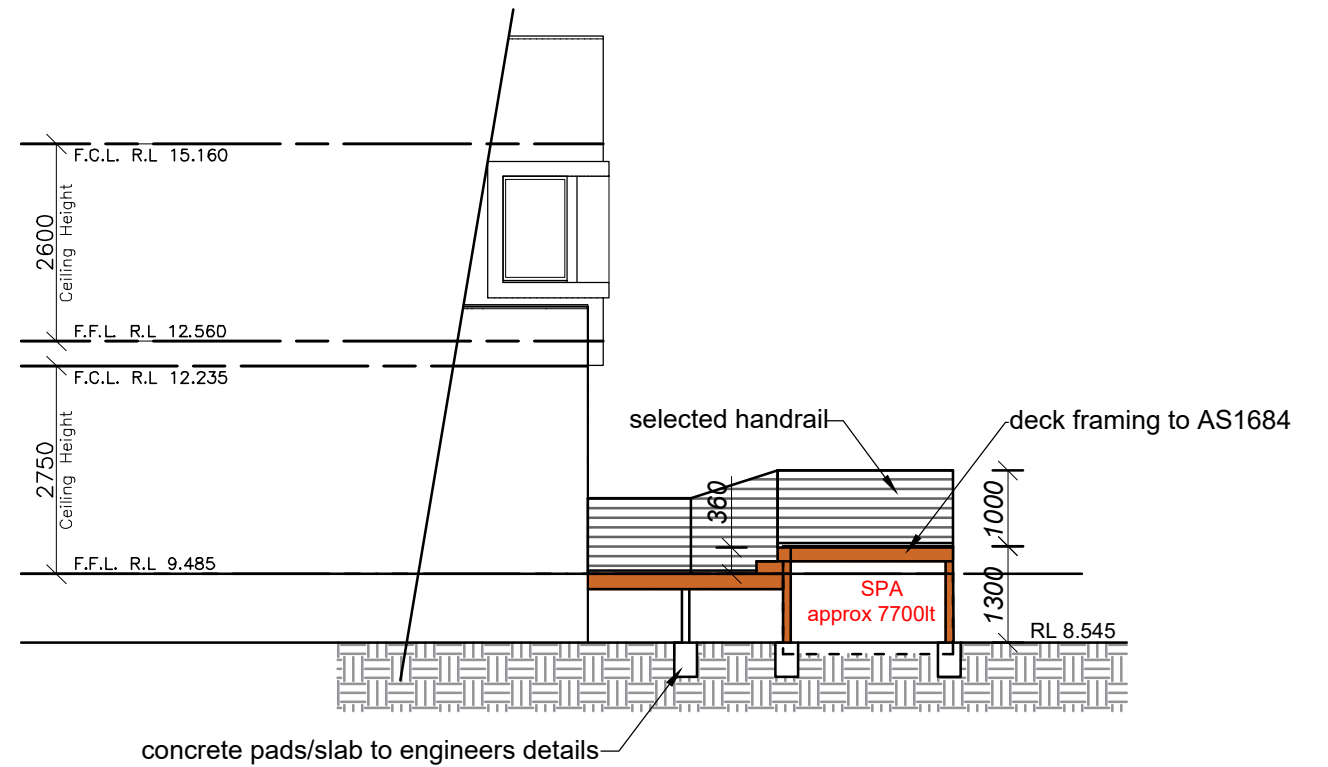

SECTION BB

Copyright © This Drawing remains the property of Connect Drafting until invoice for these plans are paid in full and may not be used or reproduced until invoice paid in full. DO NOT SCALE from Drawing. All dimensions are in millimeters and are to be verified onsite prior to construction.

|          |                   |            |                            |          |        |        |              |  |
|----------|-------------------|------------|----------------------------|----------|--------|--------|--------------|--|
| 14/08/21 | PRELIMINARY ISSUE | A          | PROPOSED                   | DECK/SPA |        | FOR    | SHIH-HUA LIU |  |
| DATE     | FINAL ISSUE       |            | AT SITE ADDRESS            |          |        |        |              |  |
|          |                   |            | 5 Bubalo Street Warriewood |          |        |        |              |  |
|          |                   |            | DRAWING                    |          | LOT NO | DP     |              |  |
|          |                   |            | NOTIFICATION PLAN-3        |          | 16     | 271139 |              |  |
| DATE     | SCALE             | PROJECT NO | DRAWING NO                 | SHEET NO |        |        |              |  |
| 14/08/21 | 1:100             | CD-186/21  | CD-186/21-V1               | 3 OF 3   |        |        |              |  |

NOTE : ALL MEASUREMENTS ARE TO BE CONFIRMED ON SITE PRIOR TO ORDERING/CONSTRUCTION  
ALL WORK TO BE CARRIED OUT IN ACCORDANCE WITH RELEVANT AUSTRALIAN STANDARDS AND BUILDING CODES  
DIAL BEFORE YOU DIG IS RECOMMENDED

**CONNECT DRAFTING**

ABN : 15 634 029 342 OFFICE : GLENHAVEN - Mob : 0416 931 237  
connectdrafting@gmail.com