


1 Floor Plan
Ground Floor 1:100

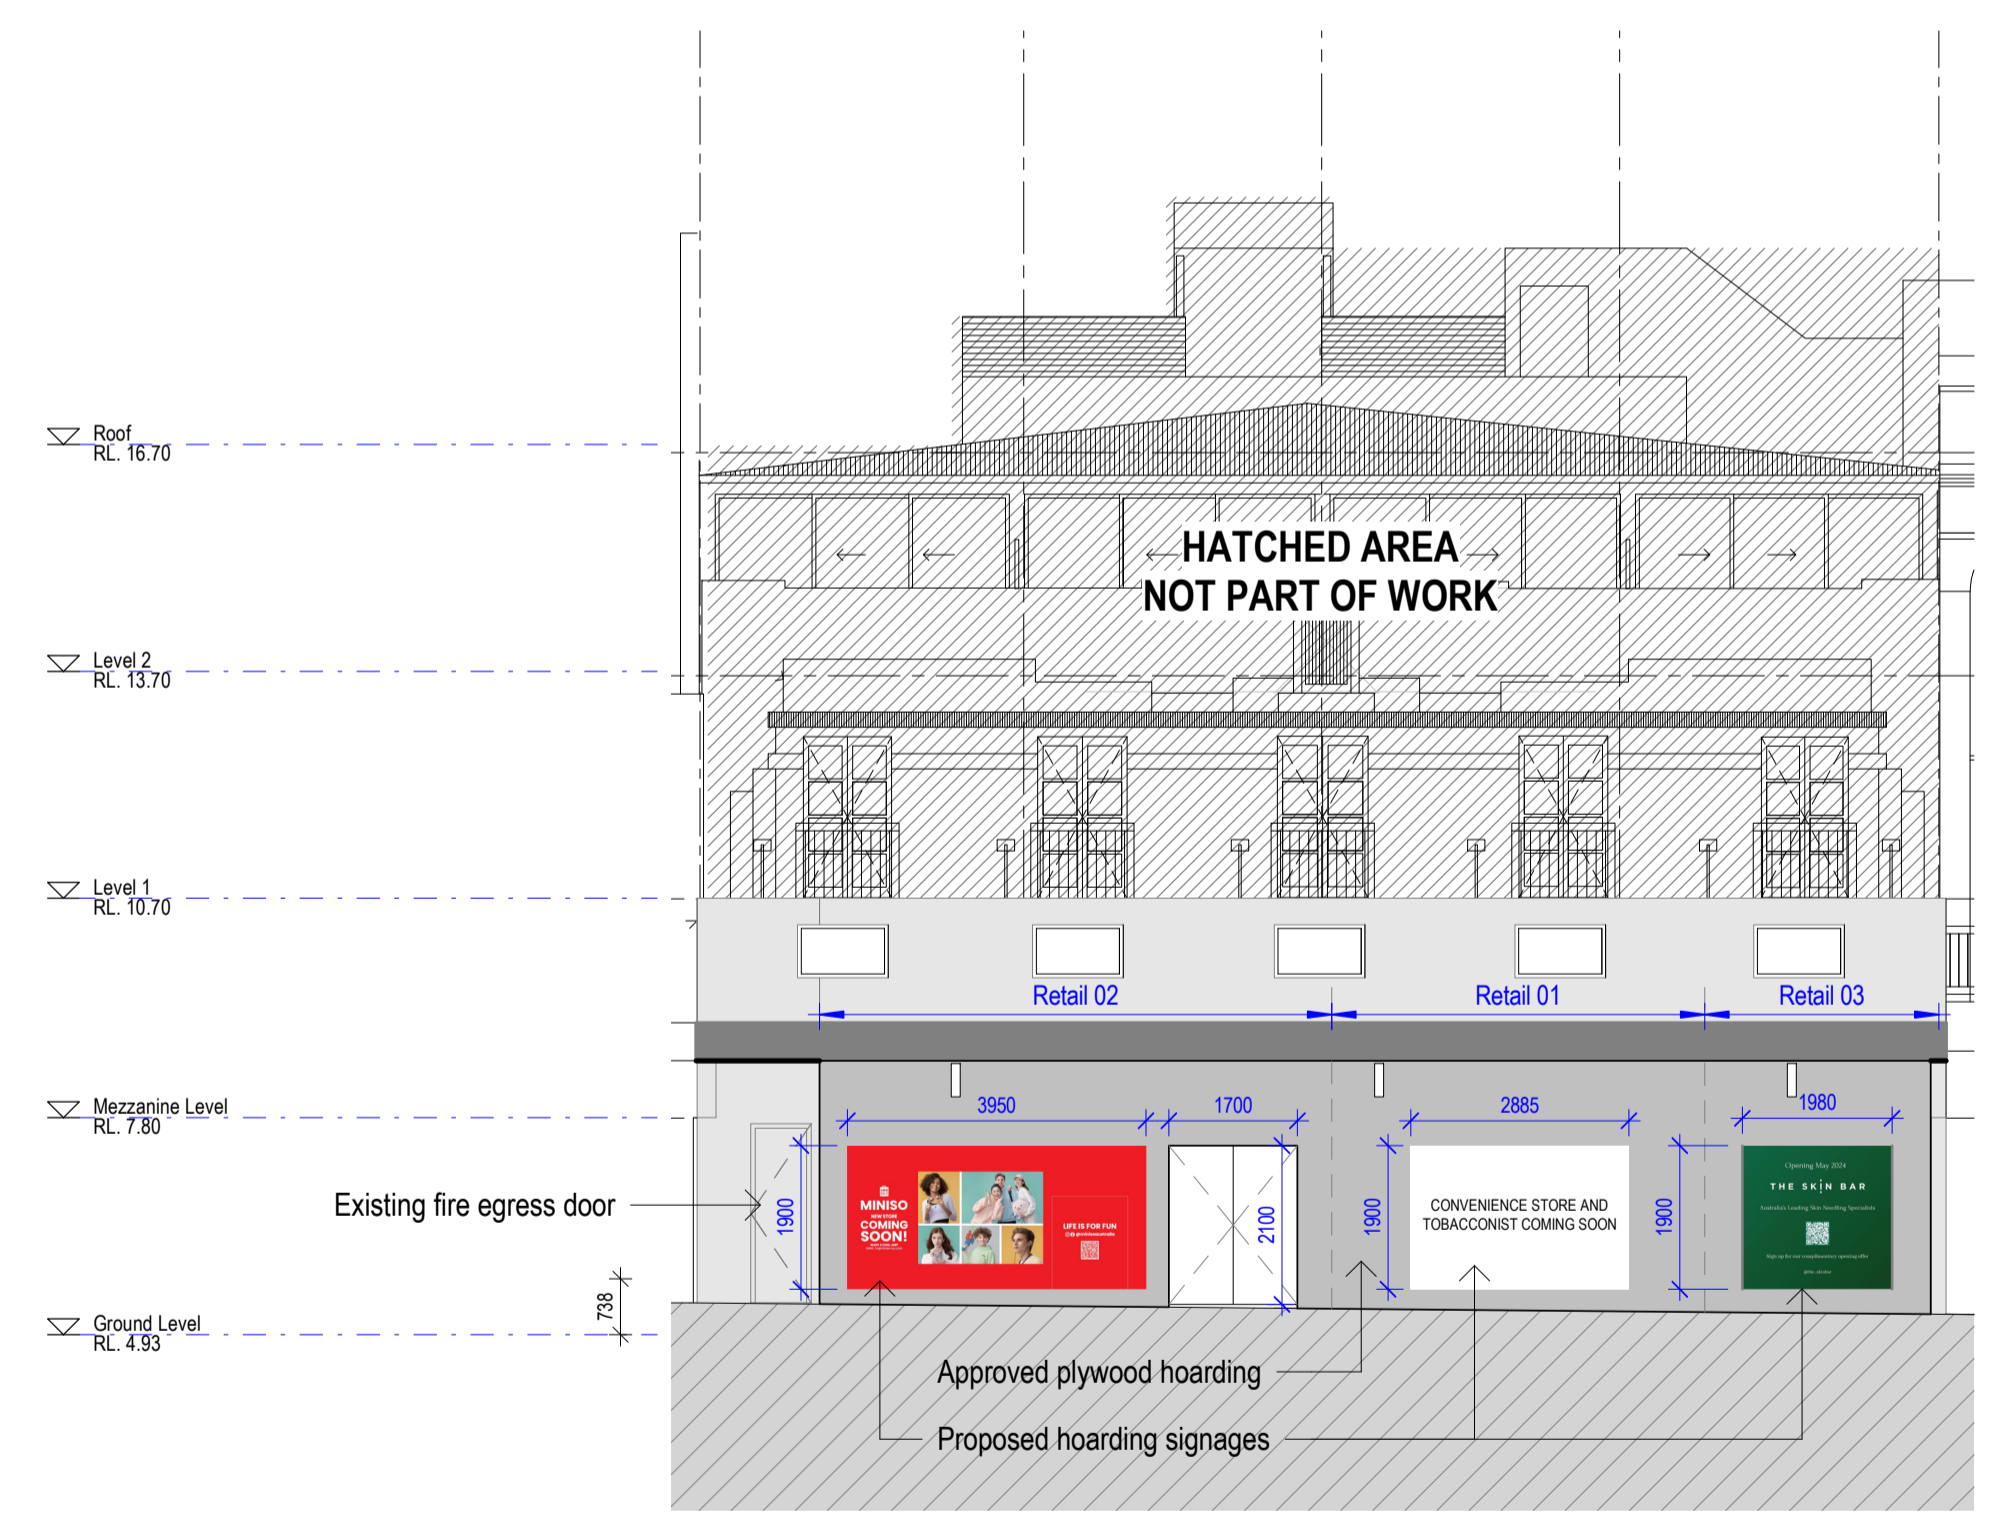

2 Elevation
Elevation 1:100

NOTES:

- (C) Antoniaades Architects Pty Ltd all rights reserved. This work is copyright and cannot be reproduced or copied in any form or by any means without the written permission of Antoniaades Architects. Any license to use this document, whether expressed or implied is restricted to the terms of the agreement or implied agreement between Antoniaades Architects Pty Ltd and the instructing party.
- All dimensions in millimeters unless otherwise shown.
- Use figured dimensions only.
- Do not scale from drawings.
- Check all dimensions on site prior to construction.
- To be read in conjunction with all other documents.
- Report any discrepancies to Antoniaades Architects Pty Ltd.
- All boundary dimensions and bearings to be verified by licensed surveyor prior to proceeding with work.

REV	DESCRIPTION	BY	DATE
A	Issued for Hoarding Application	JF	01.12.2023
B	Issued for Information	LC	13.12.2023
C	Issued for Signage Application	JF	21.02.2024

ANTONIAADES ARCHITECTS

www.antoniaades.com.au
ACN 129 731 559

Nominated Architect: Andriana Antoniaades
NSW Registration 7954

PROJECT PHASE
DEVELOPMENT APPLICATION

STATUS
FOR APPROVAL

PROJECT NO.
23007CC

PROJECT
The Corso

ADDRESS
63-67 The Corso Manly NSW

CLIENT
INITIUM MANAGEMENT

DRAWING SERIES
CC01 General Information

DRAWING TITLE
Hoarding

DRAWING NO.
A01.51

SCALE
1:100

Scale 1:100

REVISION
C

DRAWN BY
IA

CHECKED BY
JF

NORTH